

HMFH ARCHITECTS

OTTOSON MIDDLE SCHOOL STUDY FOR ADDITIONS

ARLINGTON, MASSACHUSETTS

Lori Cowles, AIA Principal

April 28, 2016



ACTON ST


APPLETON ST

ADDITION

OTTOSON
MIDDLE
SCHOOL

OTTOSON SCHOOL
PARKING LEVEL


HM
FH

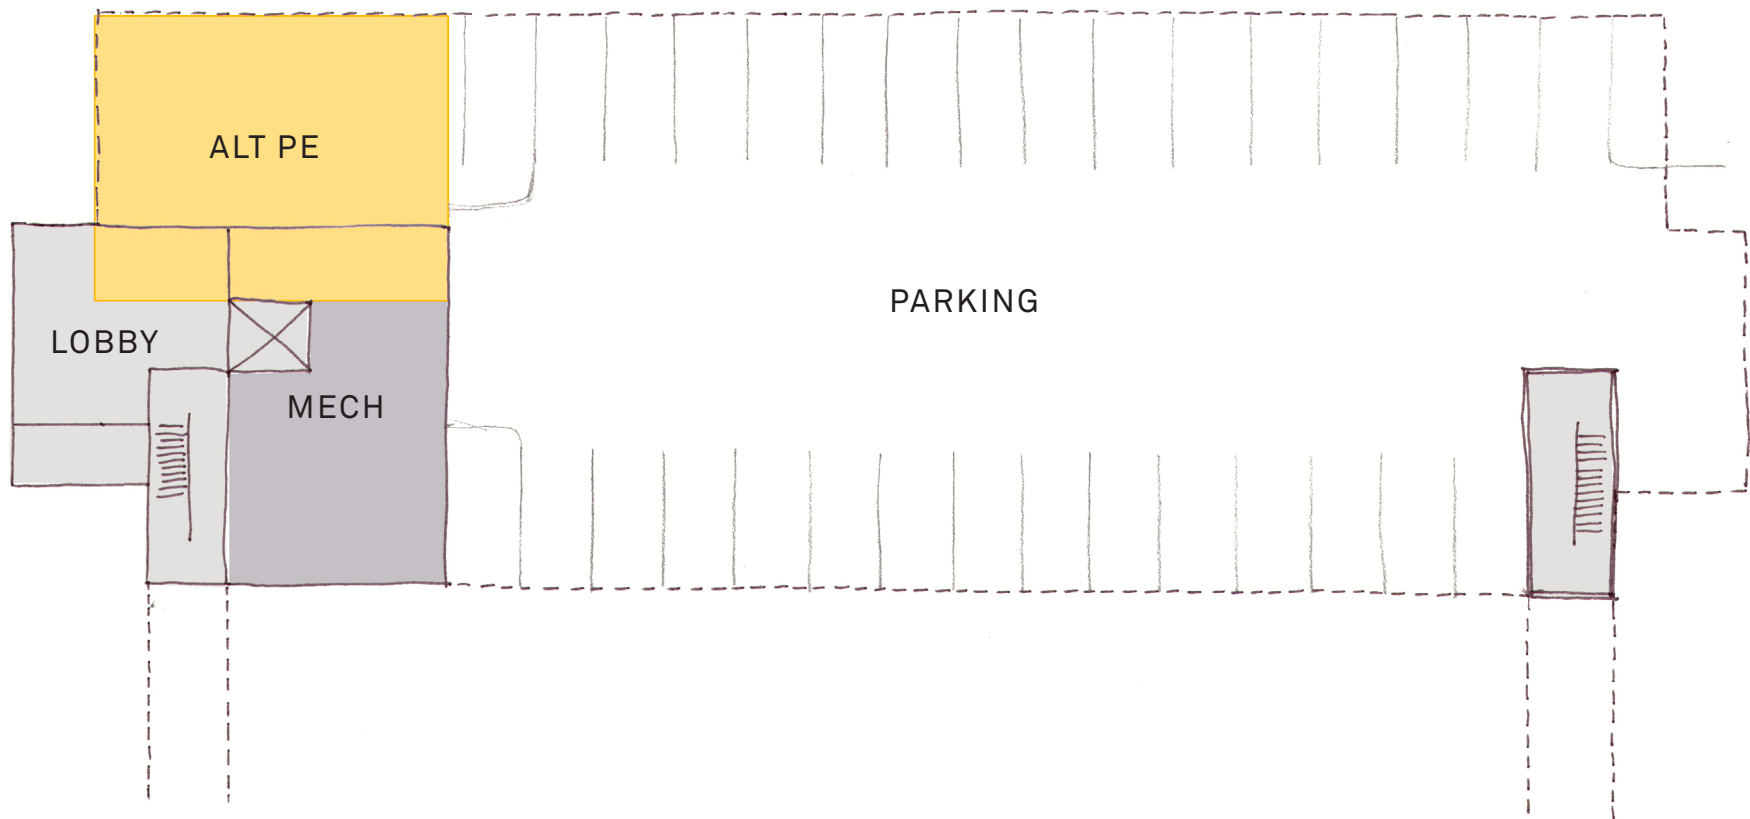

OTTOSON SCHOOL
FIRST FLOOR




HM
FH

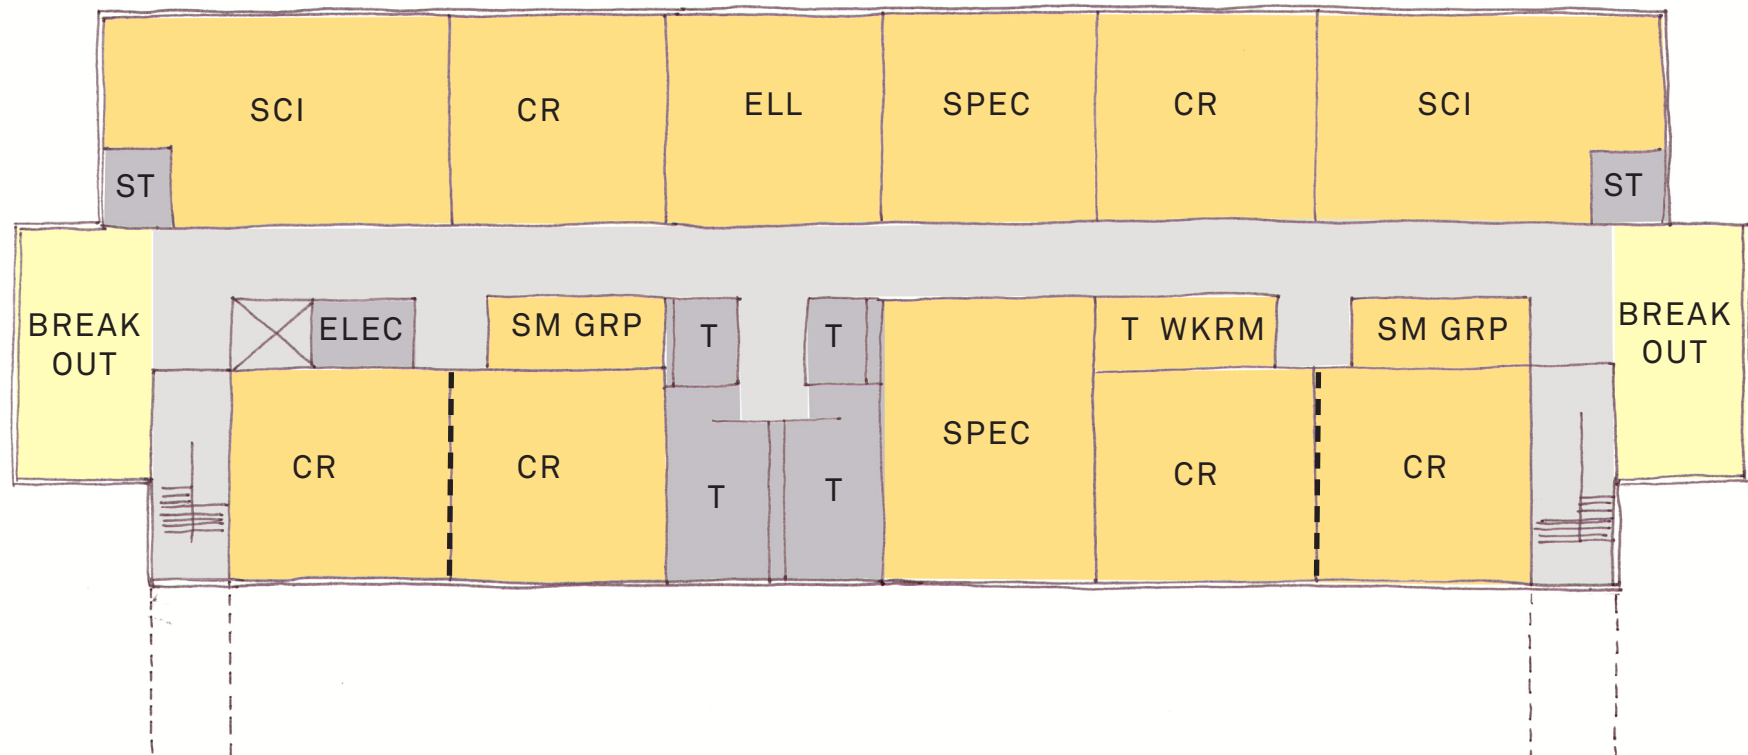

OTTOSON SCHOOL
SECOND FLOOR



HM
FH

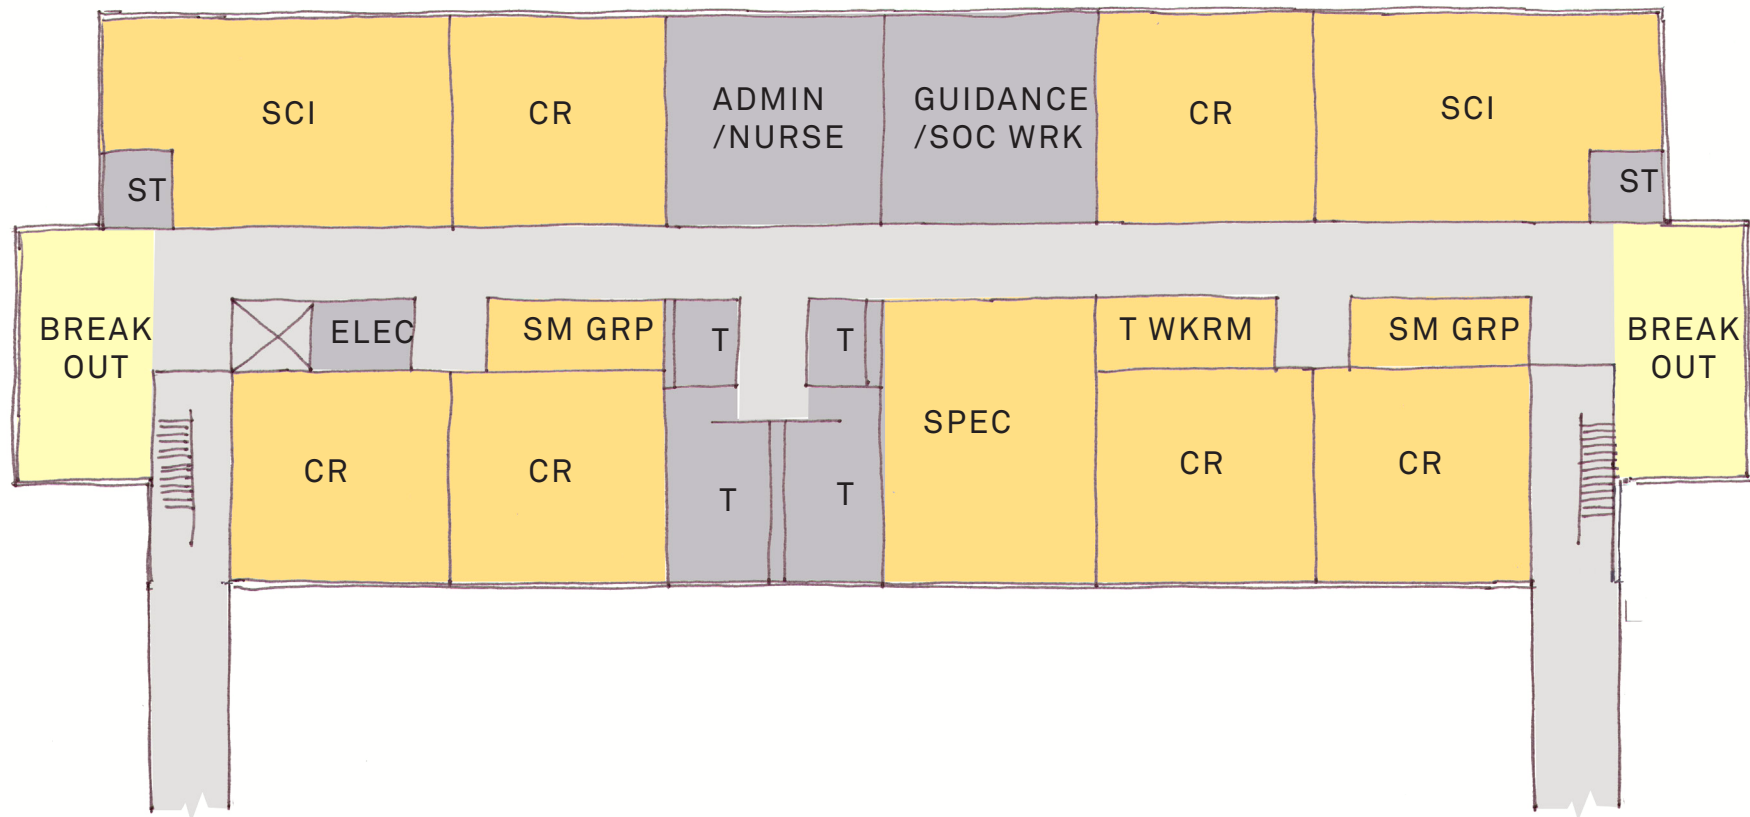

OTTOSON SCHOOL
GROUND/PARKING LEVEL




Appleton St.

HM
FH

Acton St.

EXISTING


OPTION 1
1:40 9

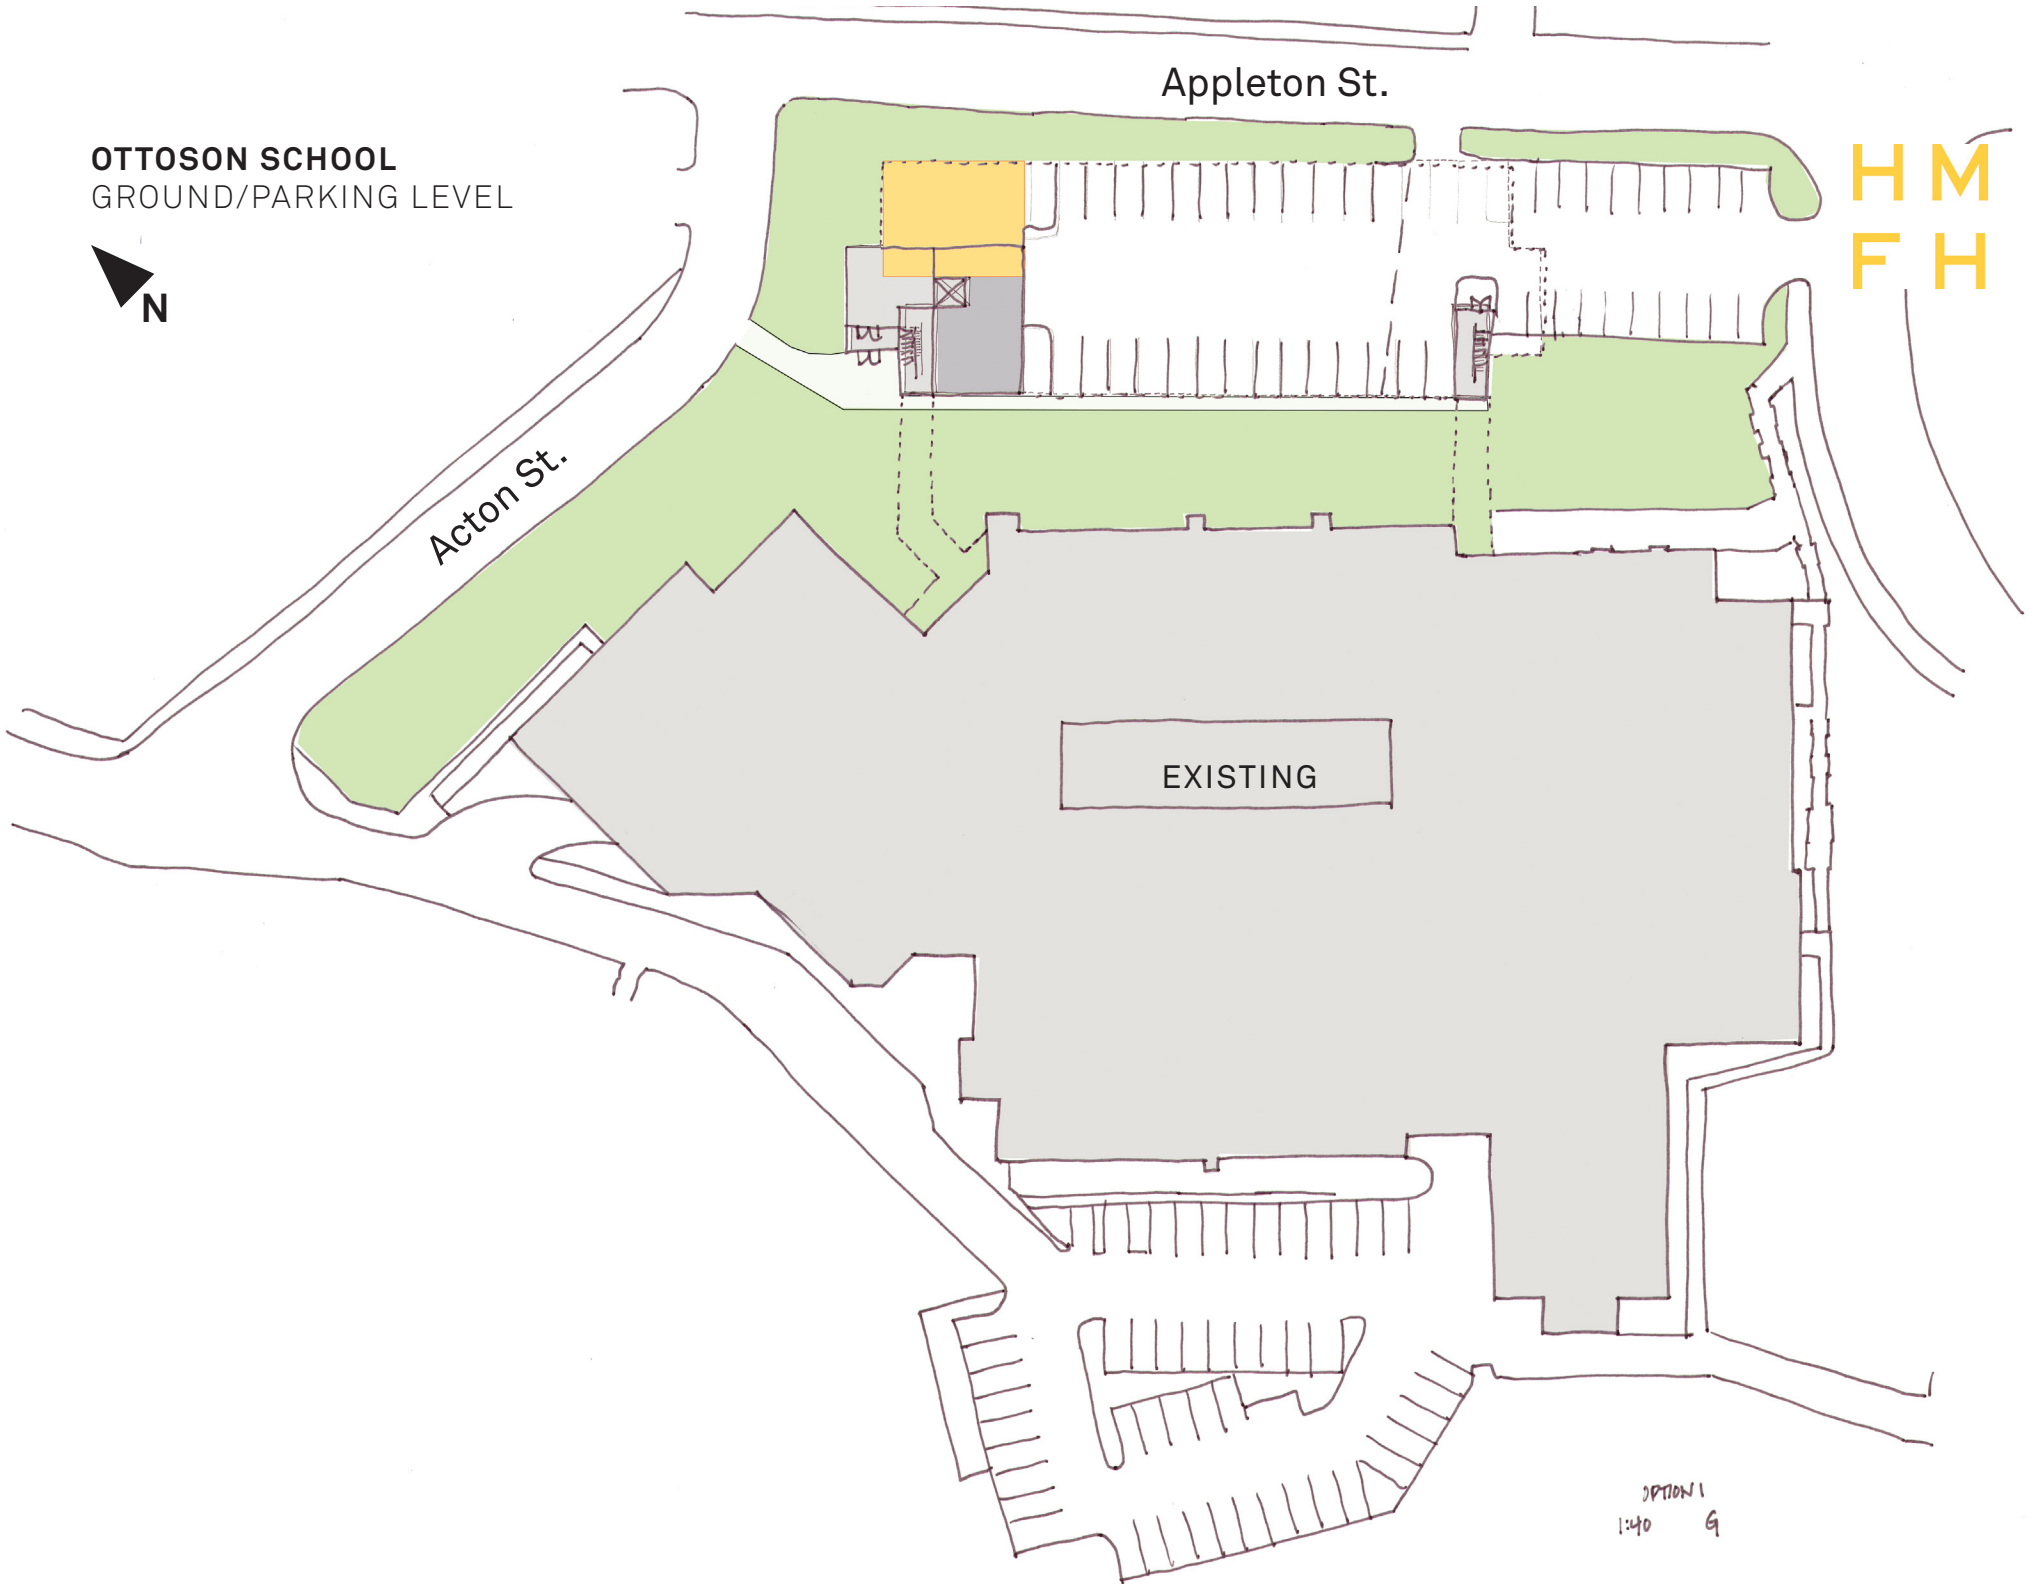

OTTOSON SCHOOL
FIRST FLOOR




HM
FH

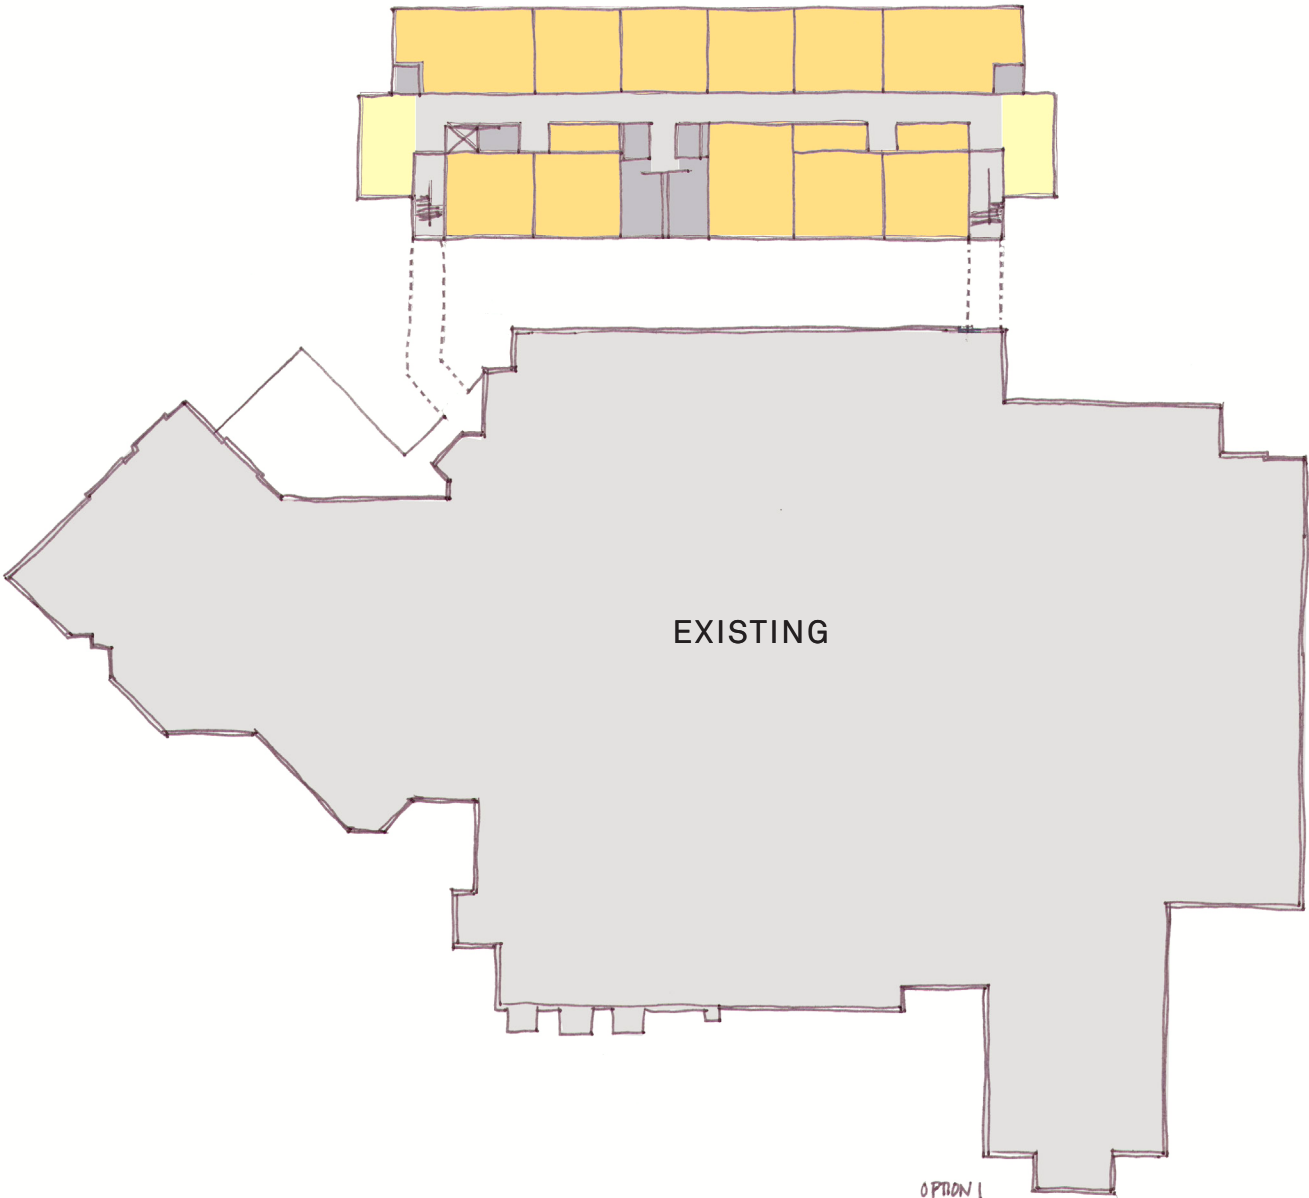

EXISTING


OPTION 1
1:40 2


OTTOSON SCHOOL
SECOND FLOOR

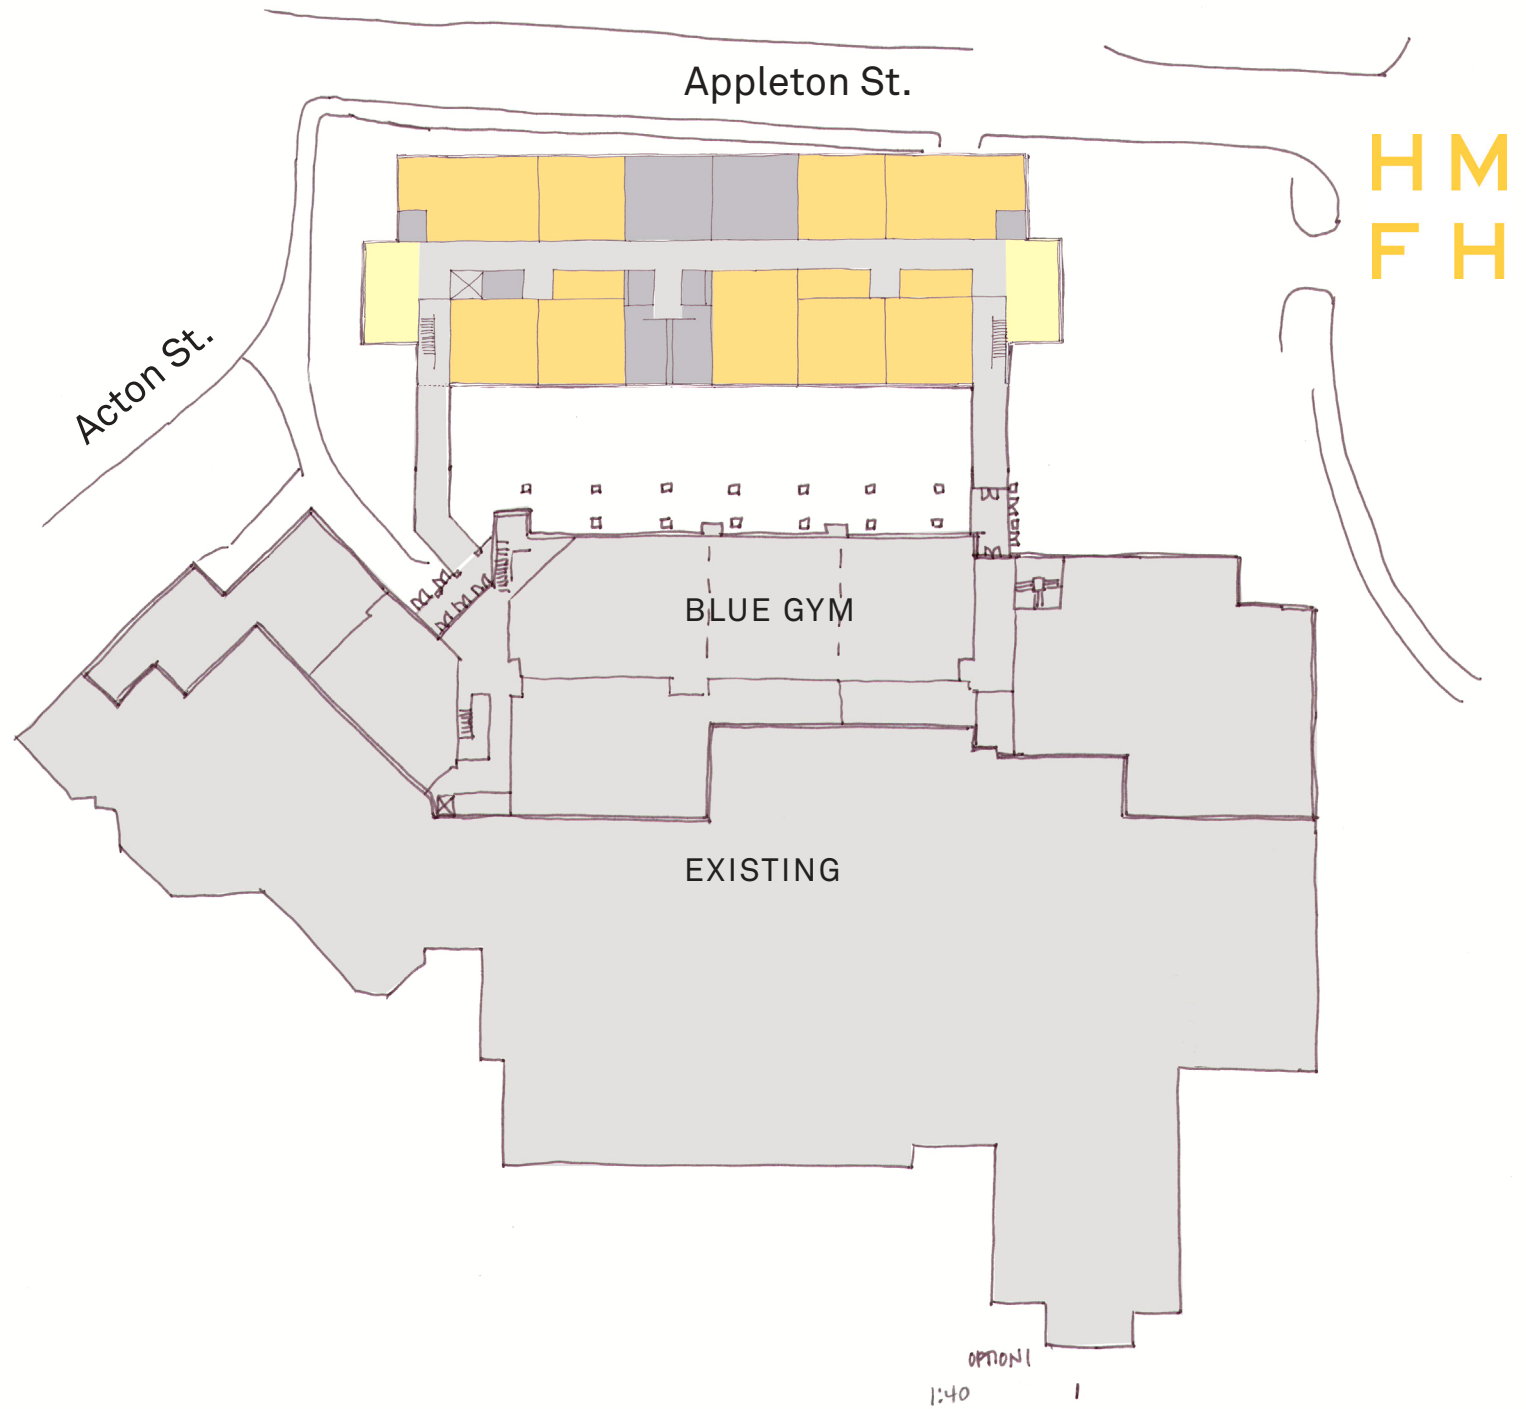

OTTOSON SCHOOL
SECTION

HM
FH

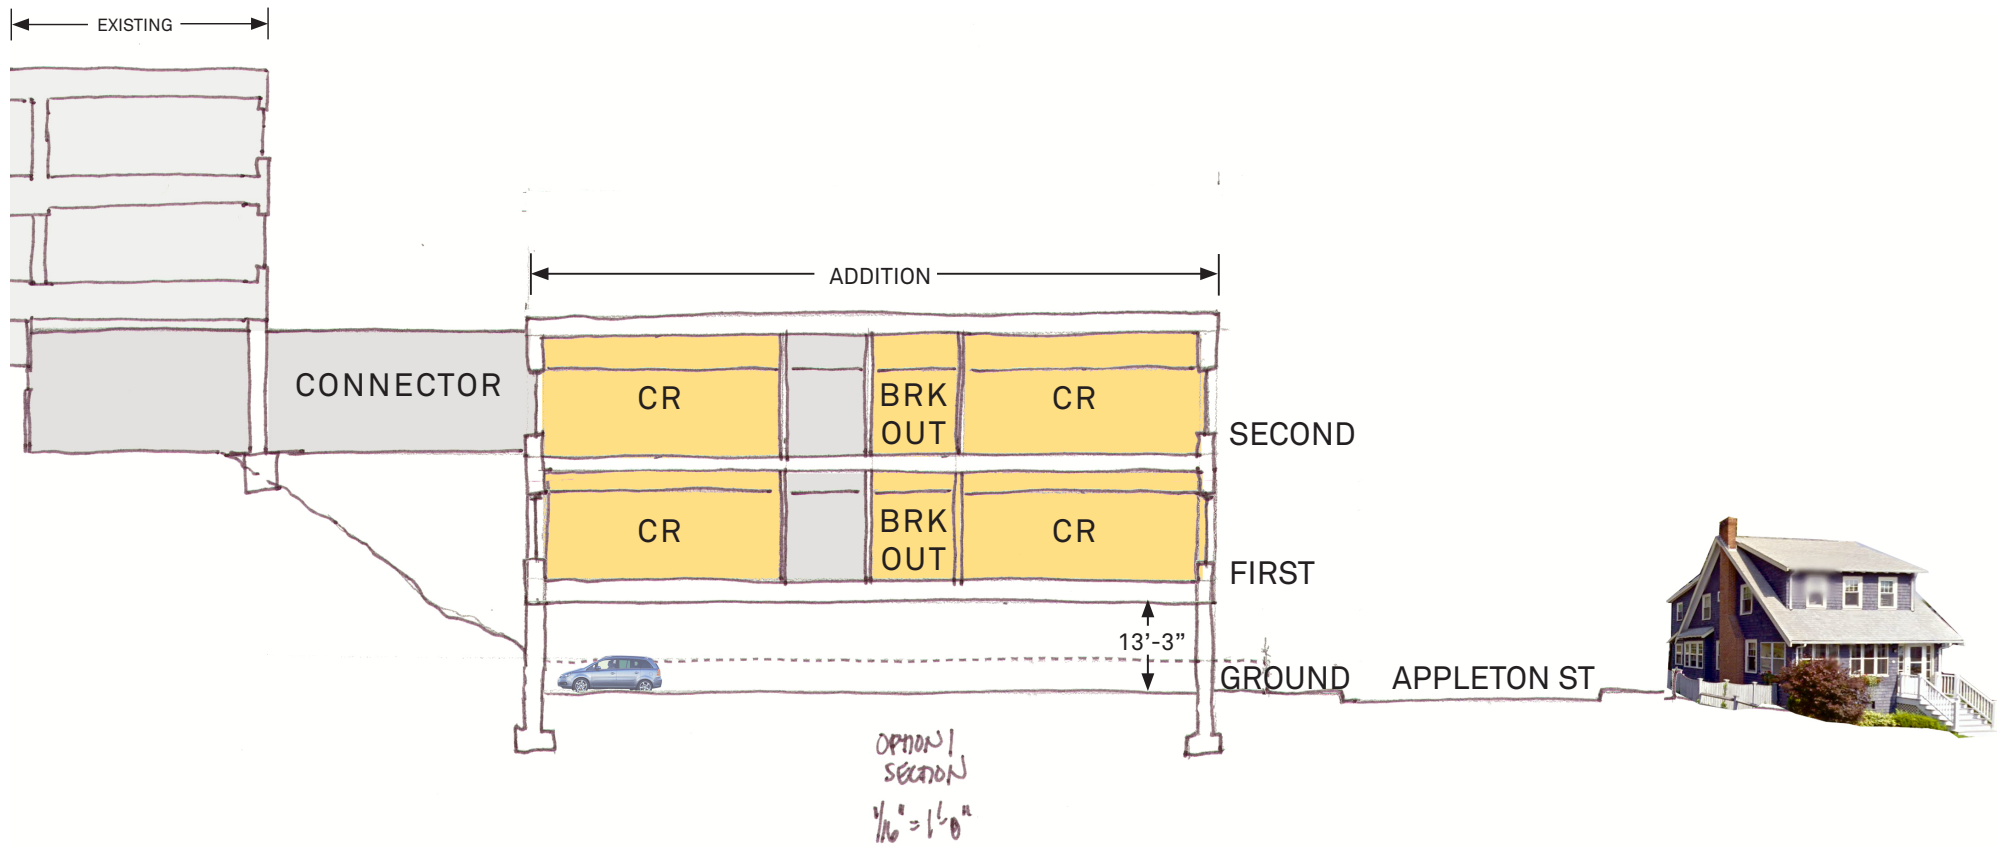

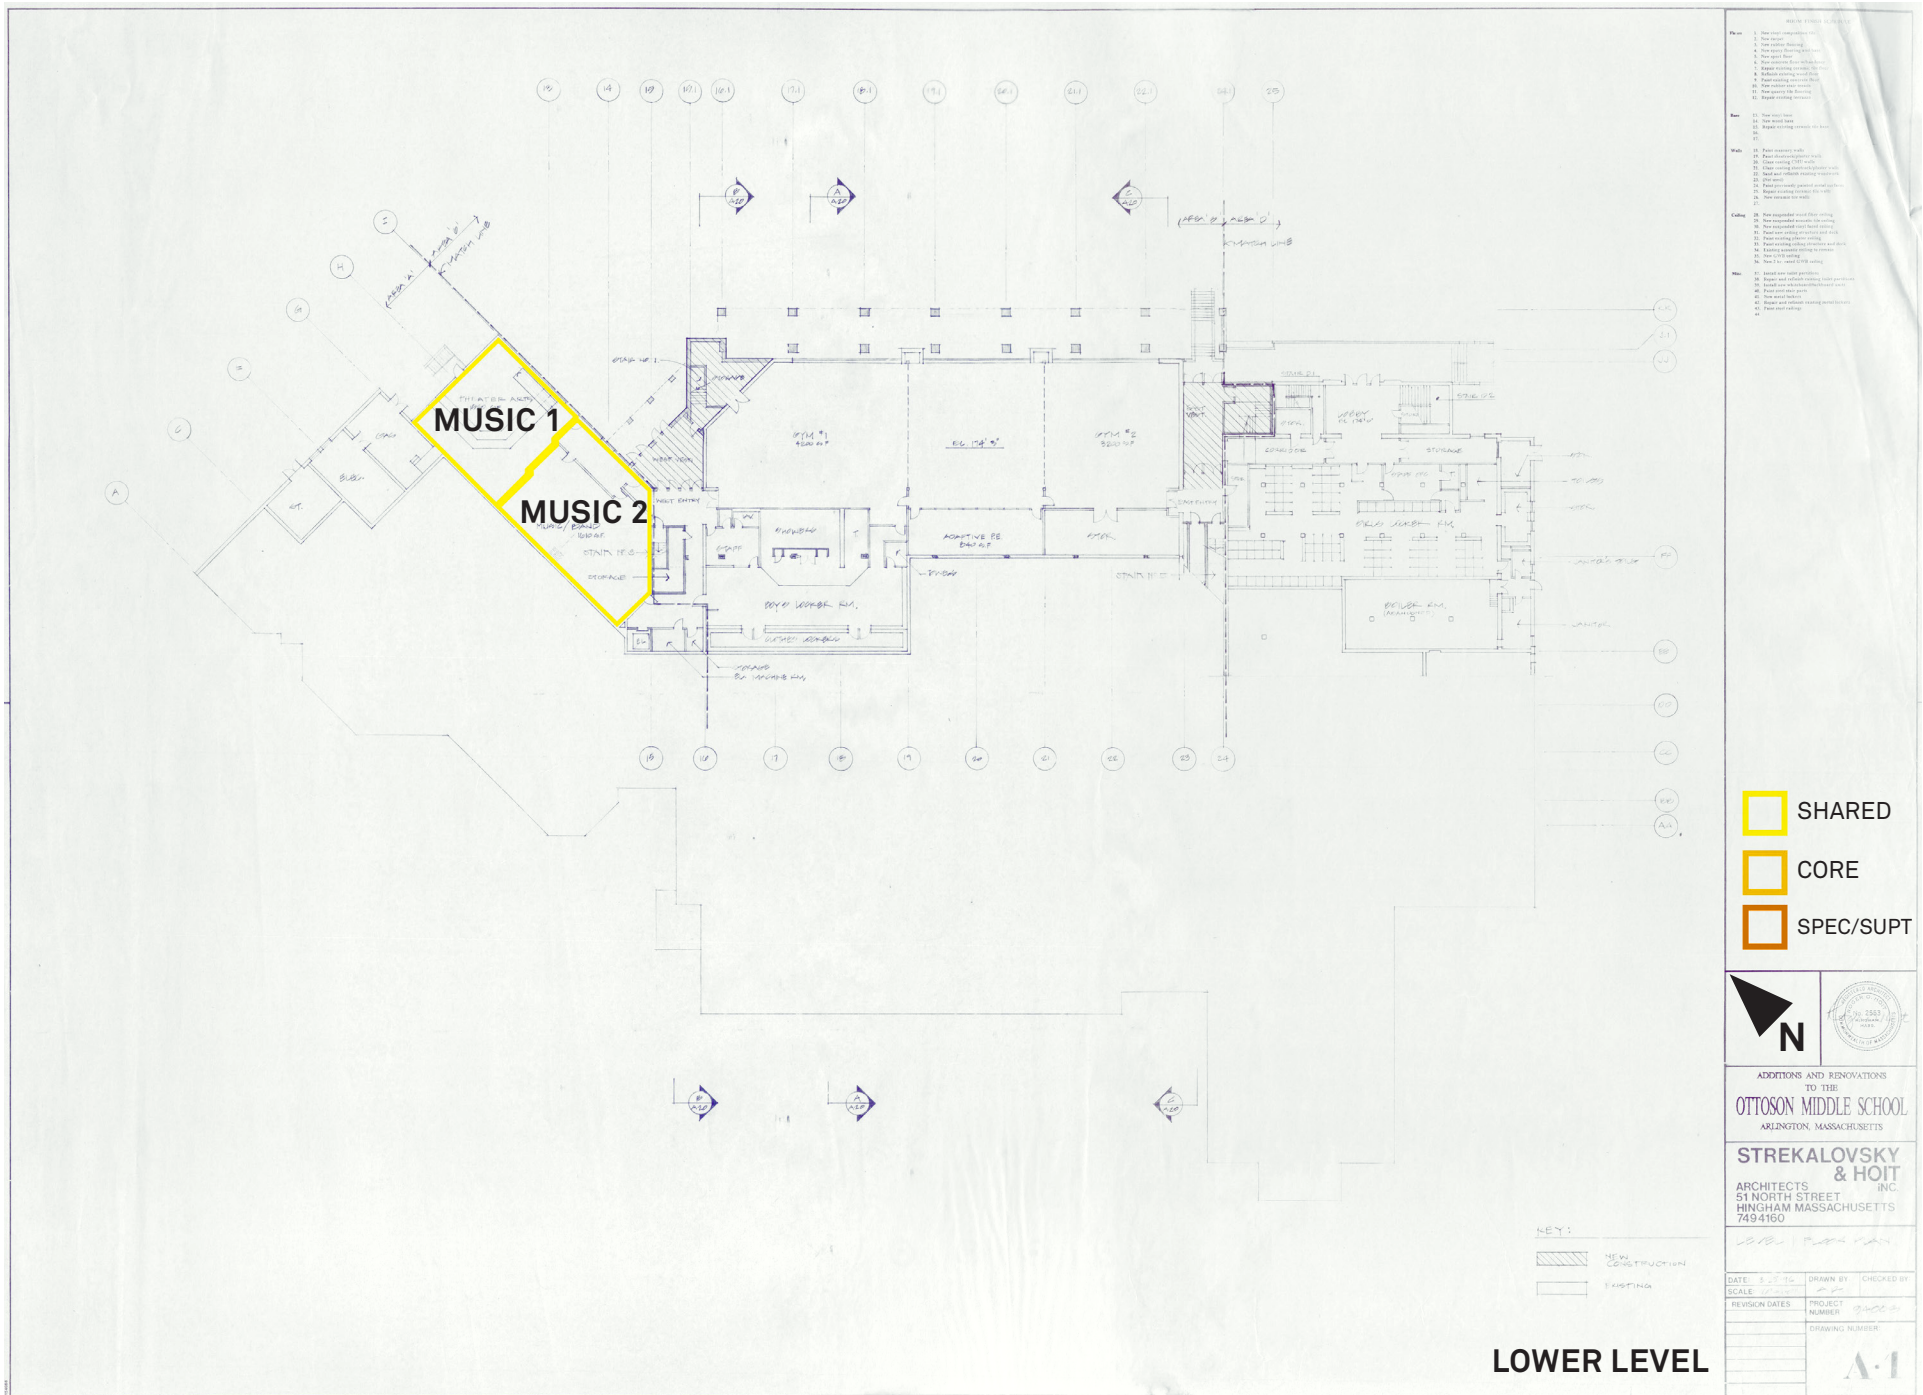

- REVISIONS**
- | NO. | DATE | DESCRIPTION |
|-----|------|------------------------|
| 1 | | Issue for construction |
| 2 | | Revise door swing |
| 3 | | Revise door swing |
- KEY**
- SHARED
 - CORE
 - SPEC/SUPT



ADDITIONS AND RENOVATIONS
TO THE
OTTOSON MIDDLE SCHOOL
ARLINGTON, MASSACHUSETTS

STREKALOVSKY & HOIT
ARCHITECTS
51 NORTH STREET
HINGHAM MASSACHUSETTS
7494160

DATE: 10/10/10	DRAWN BY: JPH	CHECKED BY: JPH
SCALE: 1/8" = 1'-0"	PROJECT NUMBER: 000000	DRAWING NUMBER: 000000
REVISION DATES:		

LOWER LEVEL

- REVISIONS**
- 1. Add (and improve) the...
 - 2. Add (and improve) the...
- SHARED
- CORE
- SPEC/SUPT




ADDITIONS AND RENOVATIONS
TO THE
OTTOSON MIDDLE SCHOOL
ARLINGTON, MASSACHUSETTS


STREKALOVSKY & HOIT
INC.
ARCHITECTS
51 NORTH STREET
HINGHAM MASSACHUSETTS
01931-1100
749-4160

LEVEL 2 FLOOR PLAN

DATE: 05-10	DRAWN BY: T.G.	CHECKED BY: T.G.
REVISION DATES:	PROJECT NUMBER: 10-001	DRAWING NUMBER: A-2

FIRST FLOOR

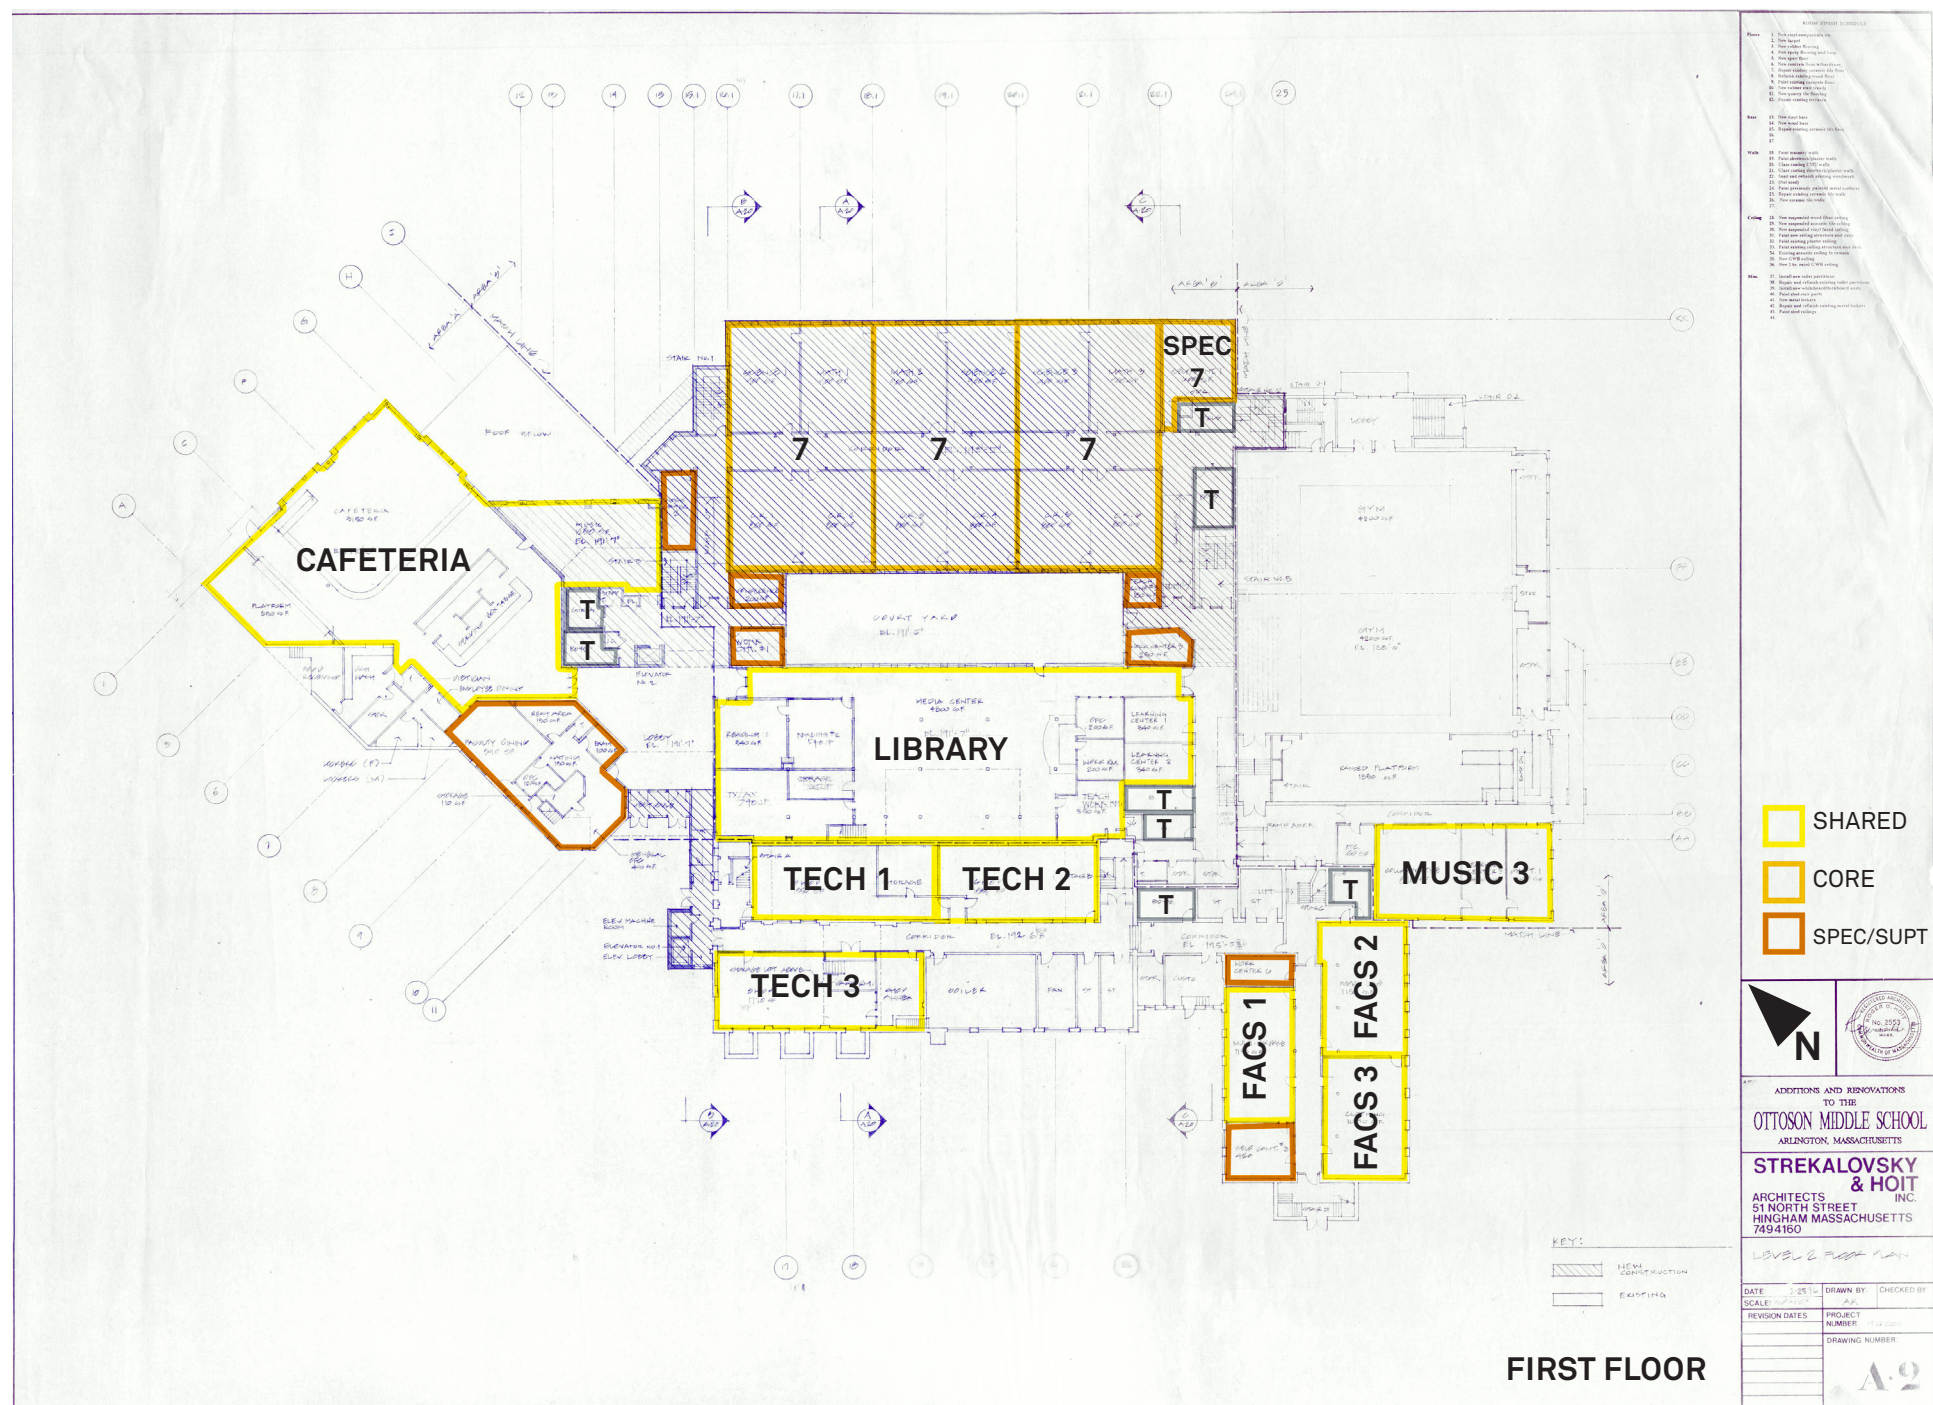

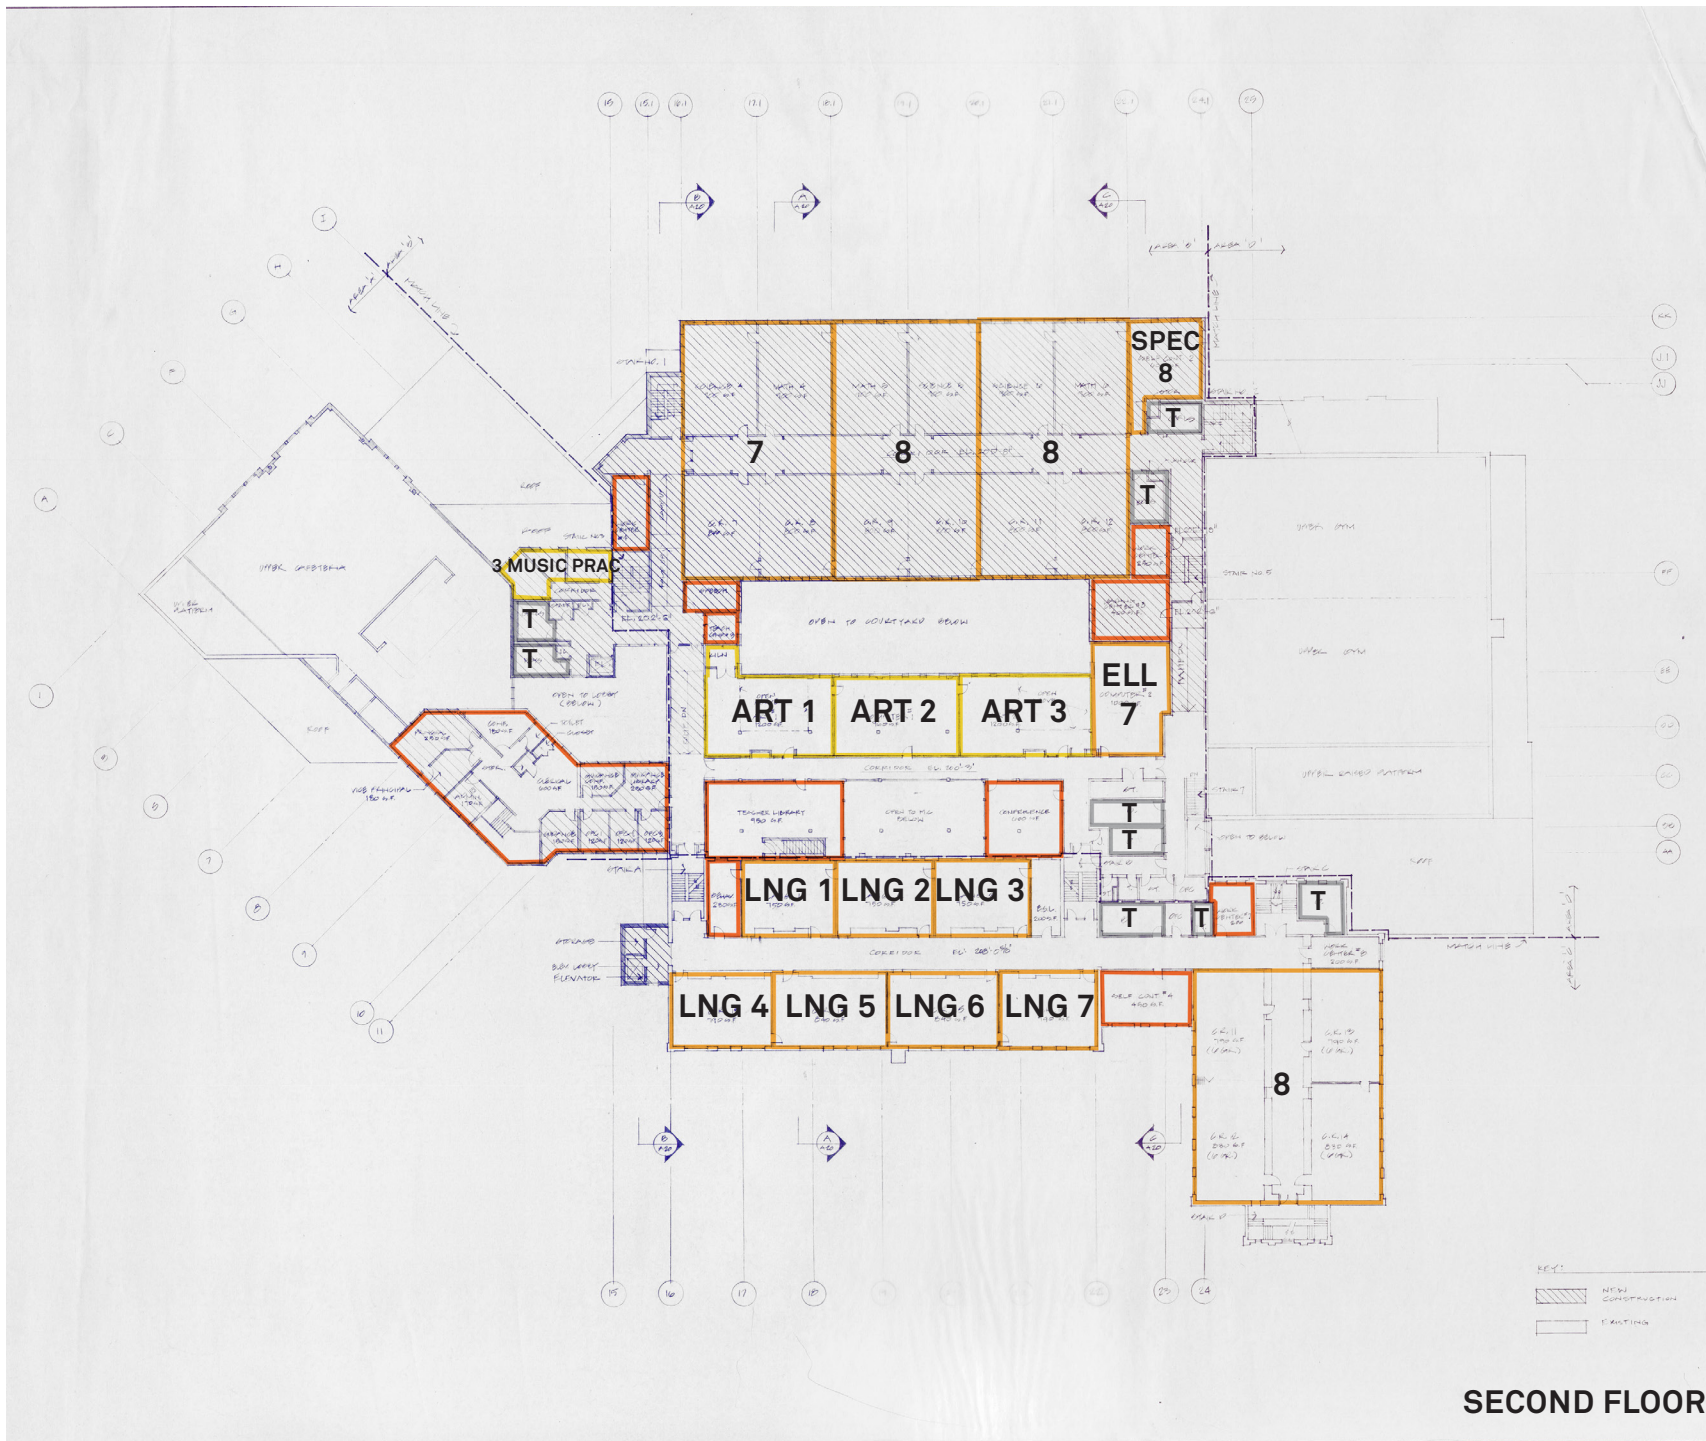

KEY:

- NEW CONSTRUCTION
- EXISTING

LEGEND:

- SHARED
- CORE
- SPEC/SUPT

NOTES:

1. See notes on sheet 10/10/10.
2. See notes on sheet 10/10/10.
REVISIONS:

DATE	BY	REASON
10/10/10	A.5	10/10/10

PROJECT INFORMATION:


DATE: 10/10/10
SCALE: 1/8" = 1'-0"
PROJECT NUMBER: 10/10/10
DRAWING NUMBER: 10/10/10

STREKALOVSKY & HOIT INC.
ARCHITECTS
51 NORTH STREET
HINGHAM MASSACHUSETTS
01931

ADDITIONS AND RENOVATIONS TO THE OTTON MIDDLE SCHOOL
ARLINGTON, MASSACHUSETTS

LEVEL 3 FIRST FLOOR PLAN

SECOND FLOOR

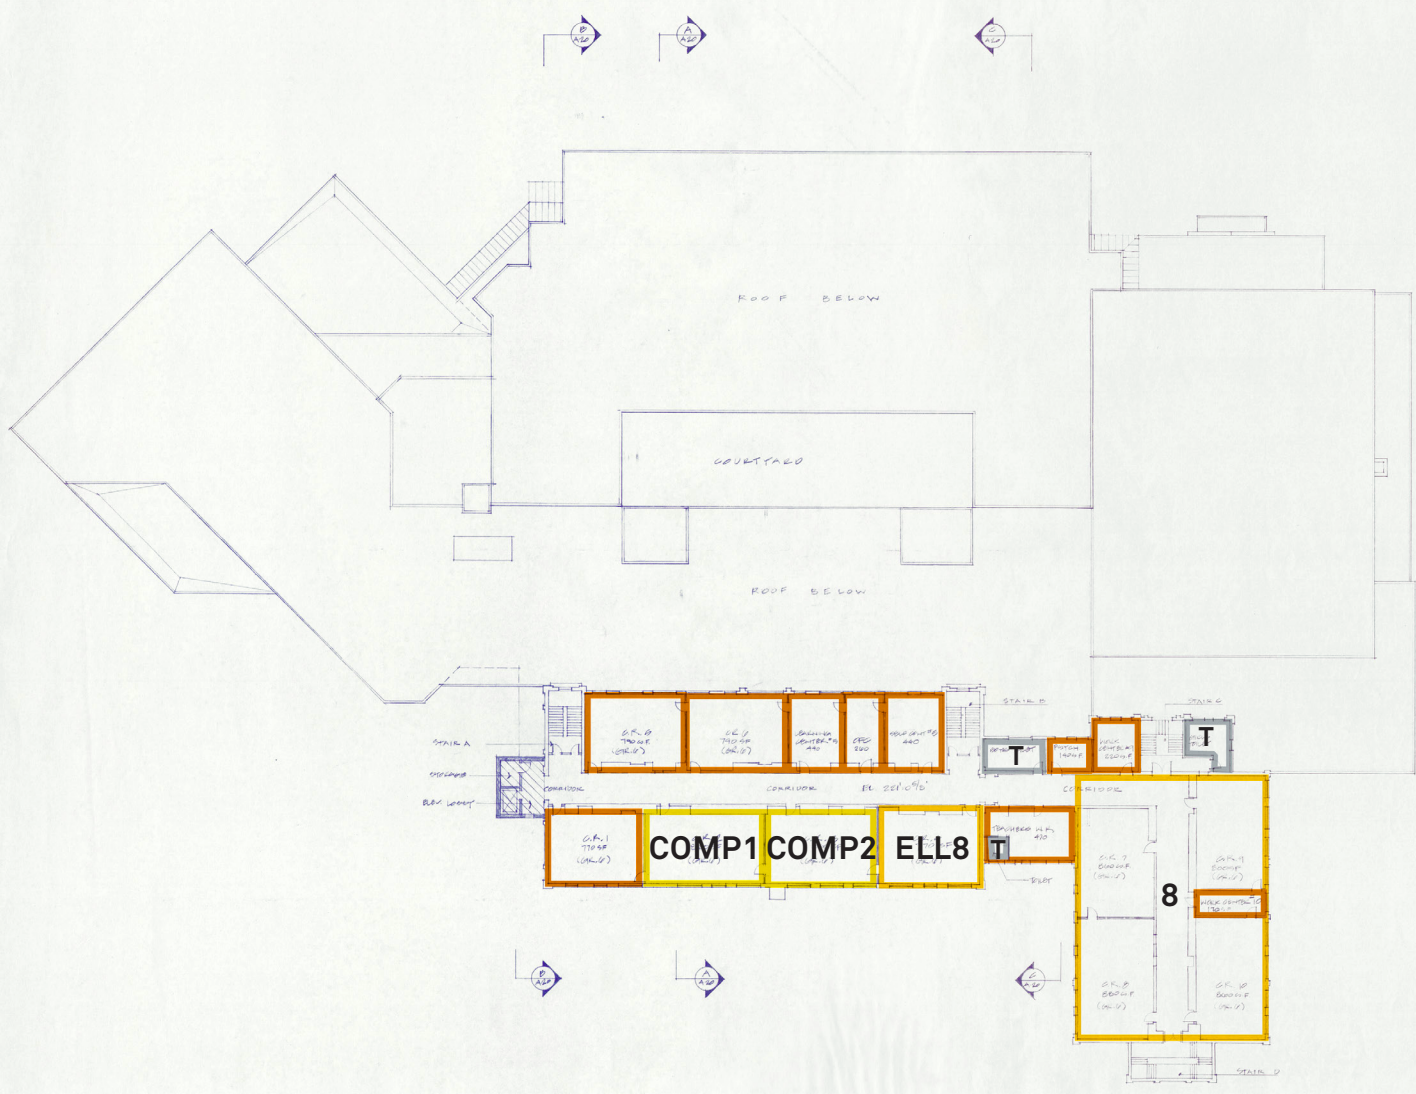

- REVISIONS
1. New construction
 2. New construction
- KEY
- SHARED
 - CORE
 - SPEC/SUPT



ADDITIONS AND RENOVATIONS
TO THE
OTIS MIDDLE SCHOOL
ARLINGTON, MASSACHUSETTS

STREKALOVSKY & HOIT
ARCHITECTS
51 NORTH STREET
HINGHAM MASSACHUSETTS
01931

KEY:

NEW CONSTRUCTION

EXISTING

THIRD FLOOR

DATE: 1/2/20	DRAWN BY: JCH	CHECKED BY: JCH
REVISION DATES	PROJECT NUMBER: 24000	DRAWING NUMBER:




H M F H A R C H I T E C T S

GIBBS STUDY FOR RENOVATIONS

ARLINGTON, MASSACHUSETTS

Lori Cowles, AIA Principal

April 28, 2016

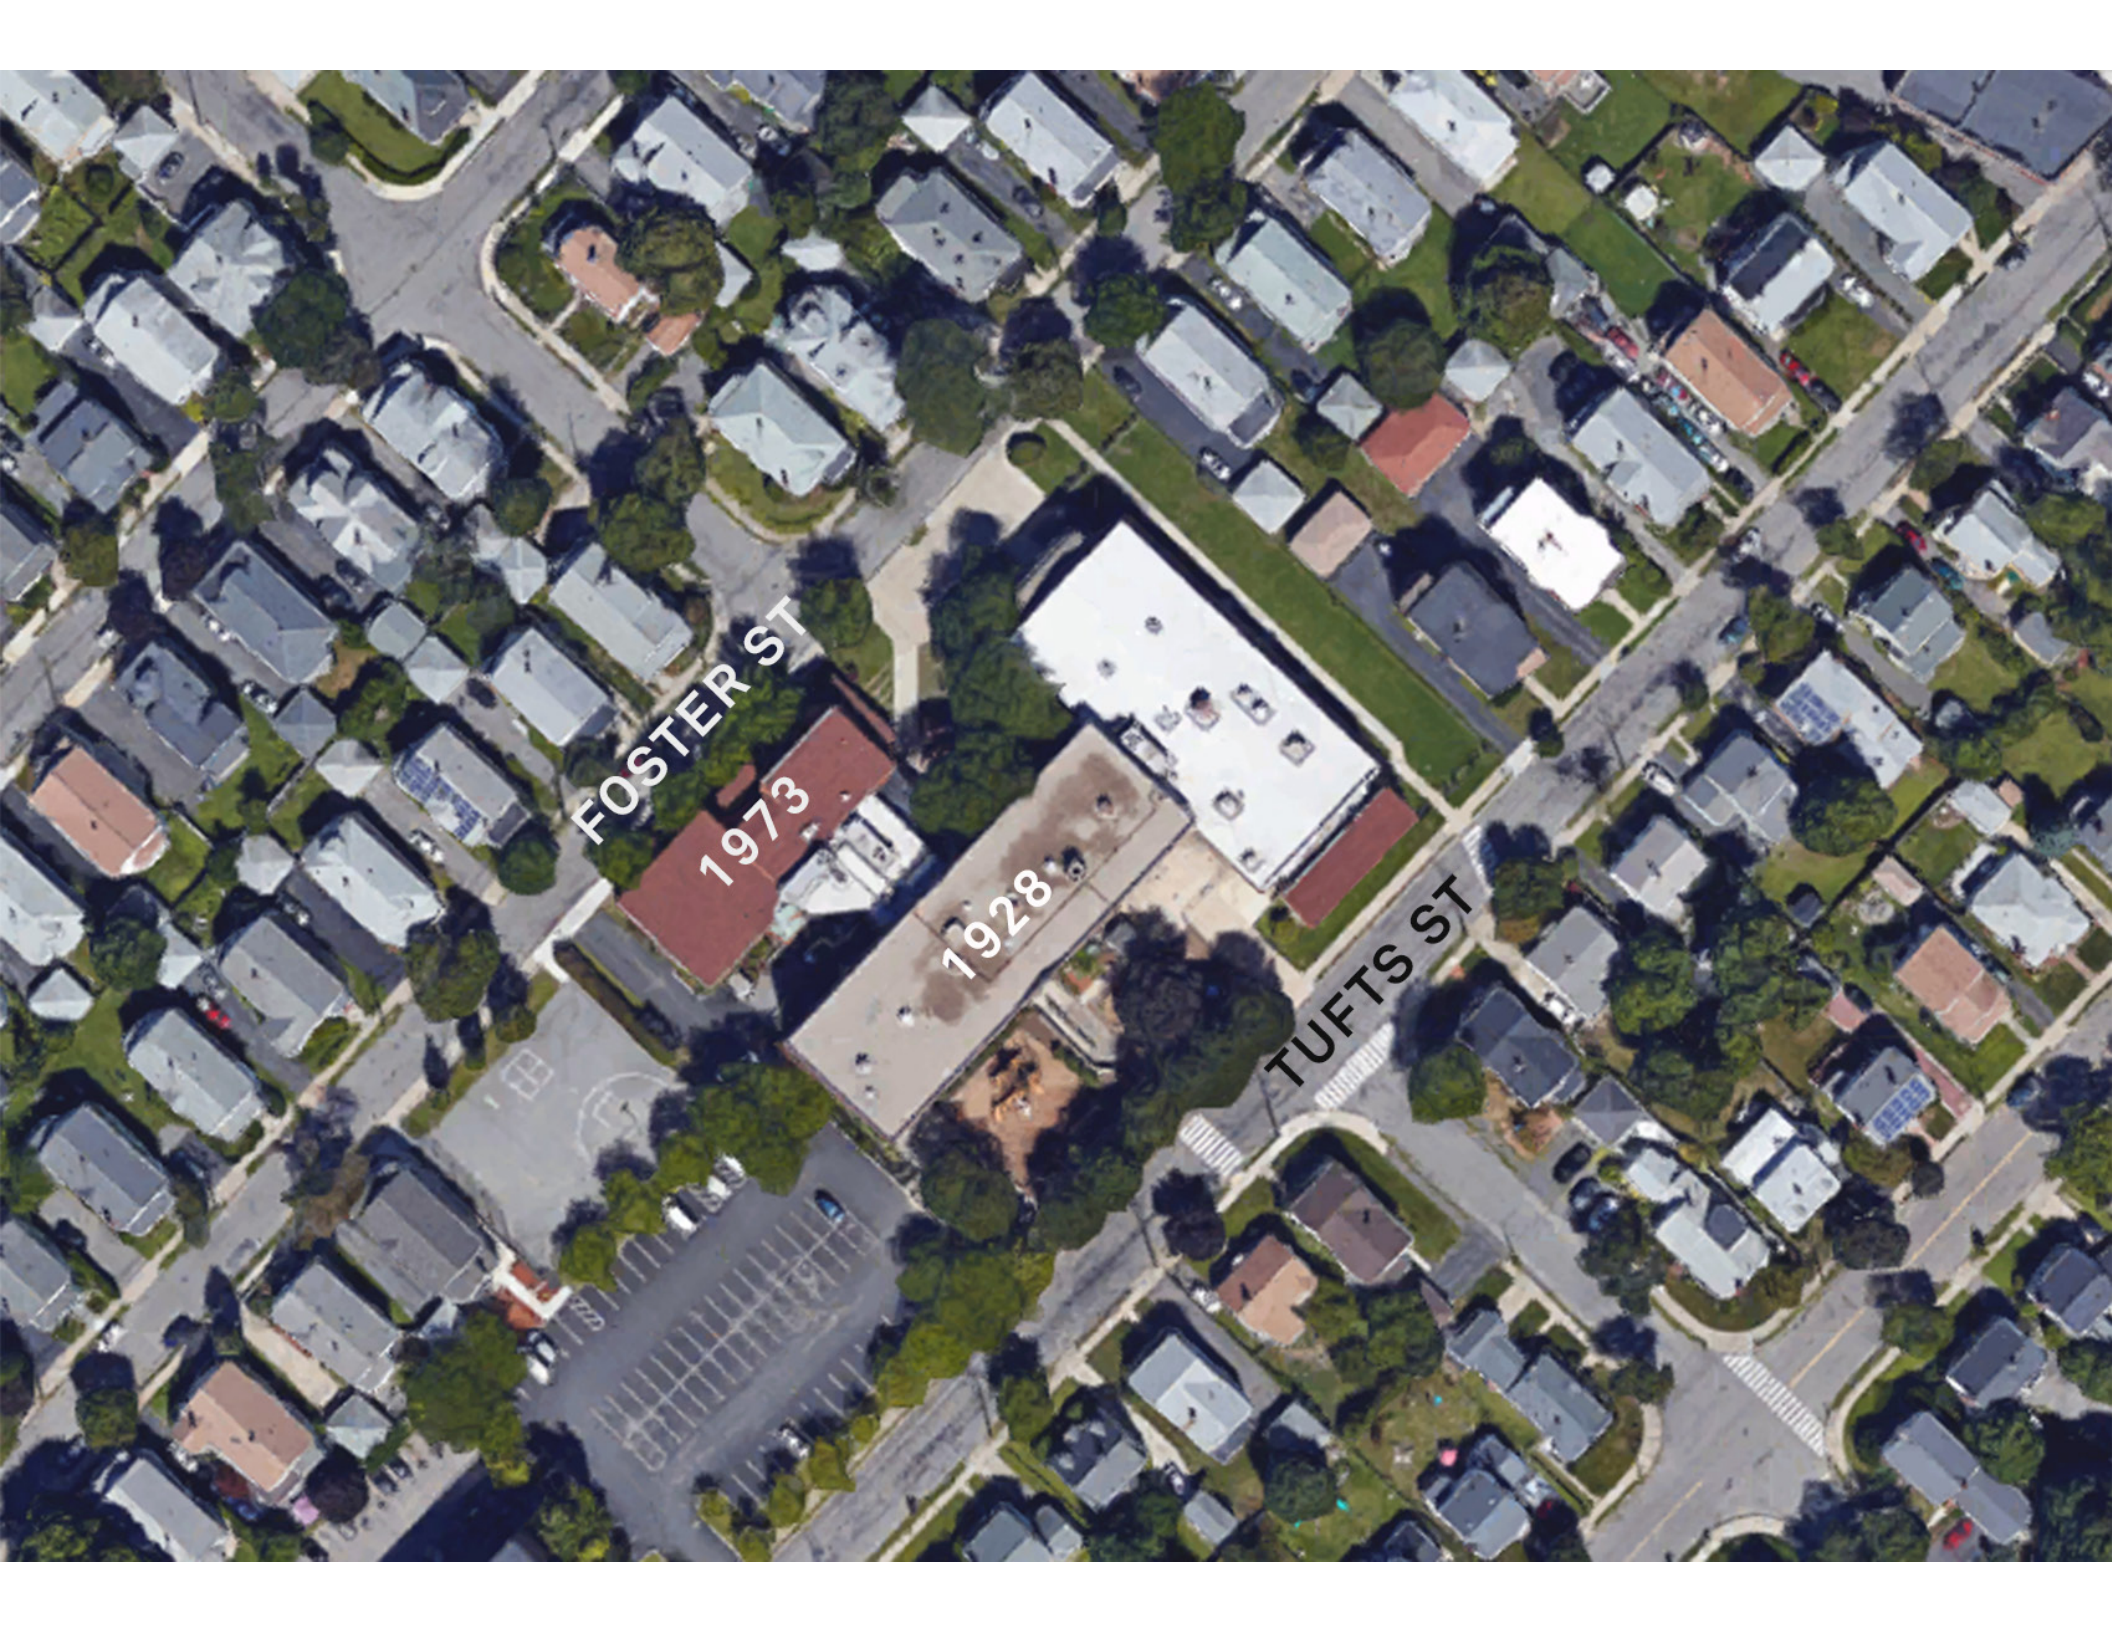

FOSTER ST

1973

1928


TUFTS ST

GIBBS SCHOOL
FIRST FLOOR

HM
FH





- EXISTING
- DEMO
- NEW

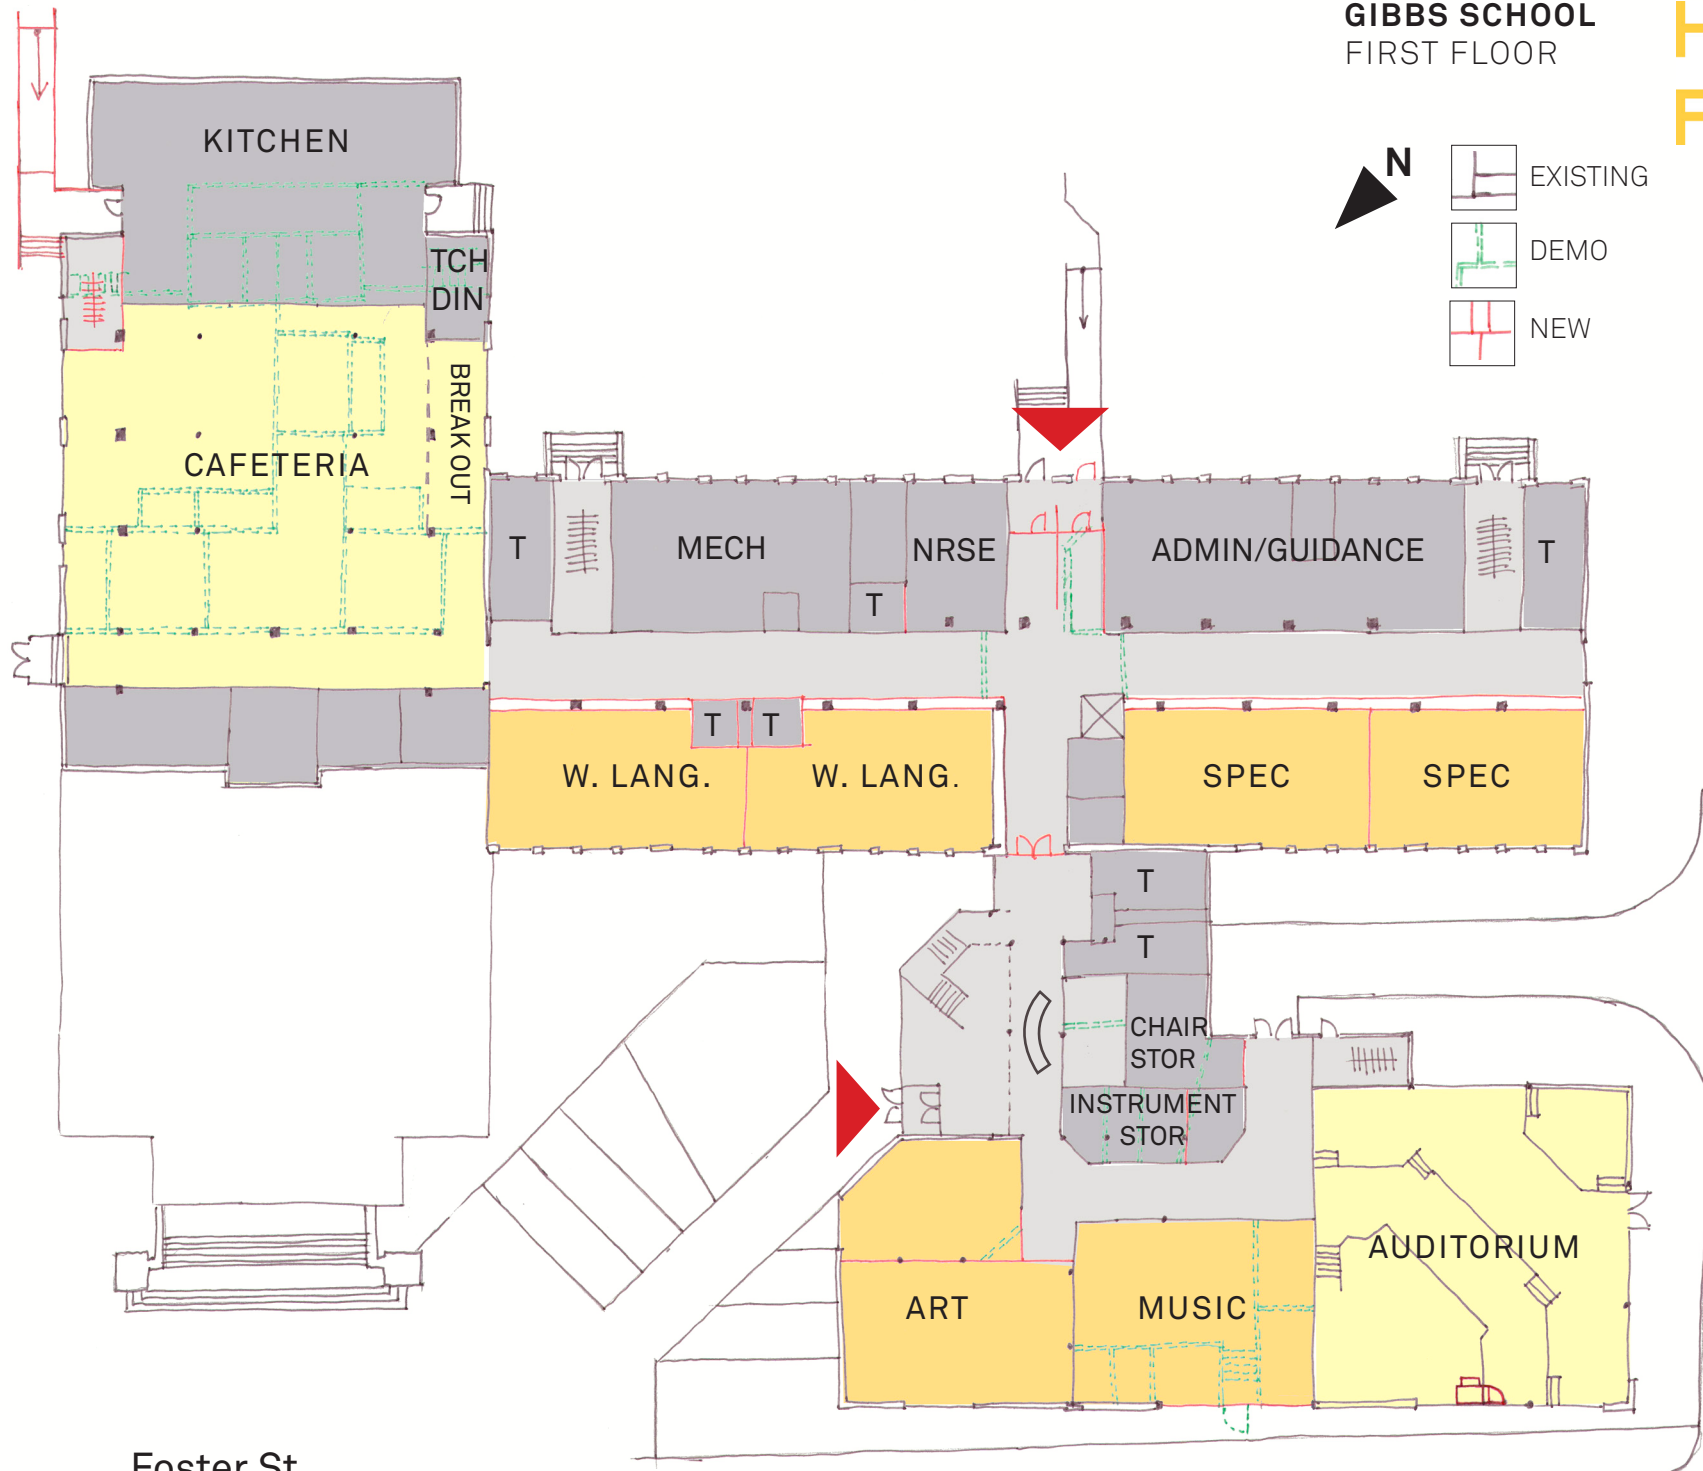

Foster St.

GIBBS SCHOOL
SECOND FLOOR

HM
FH

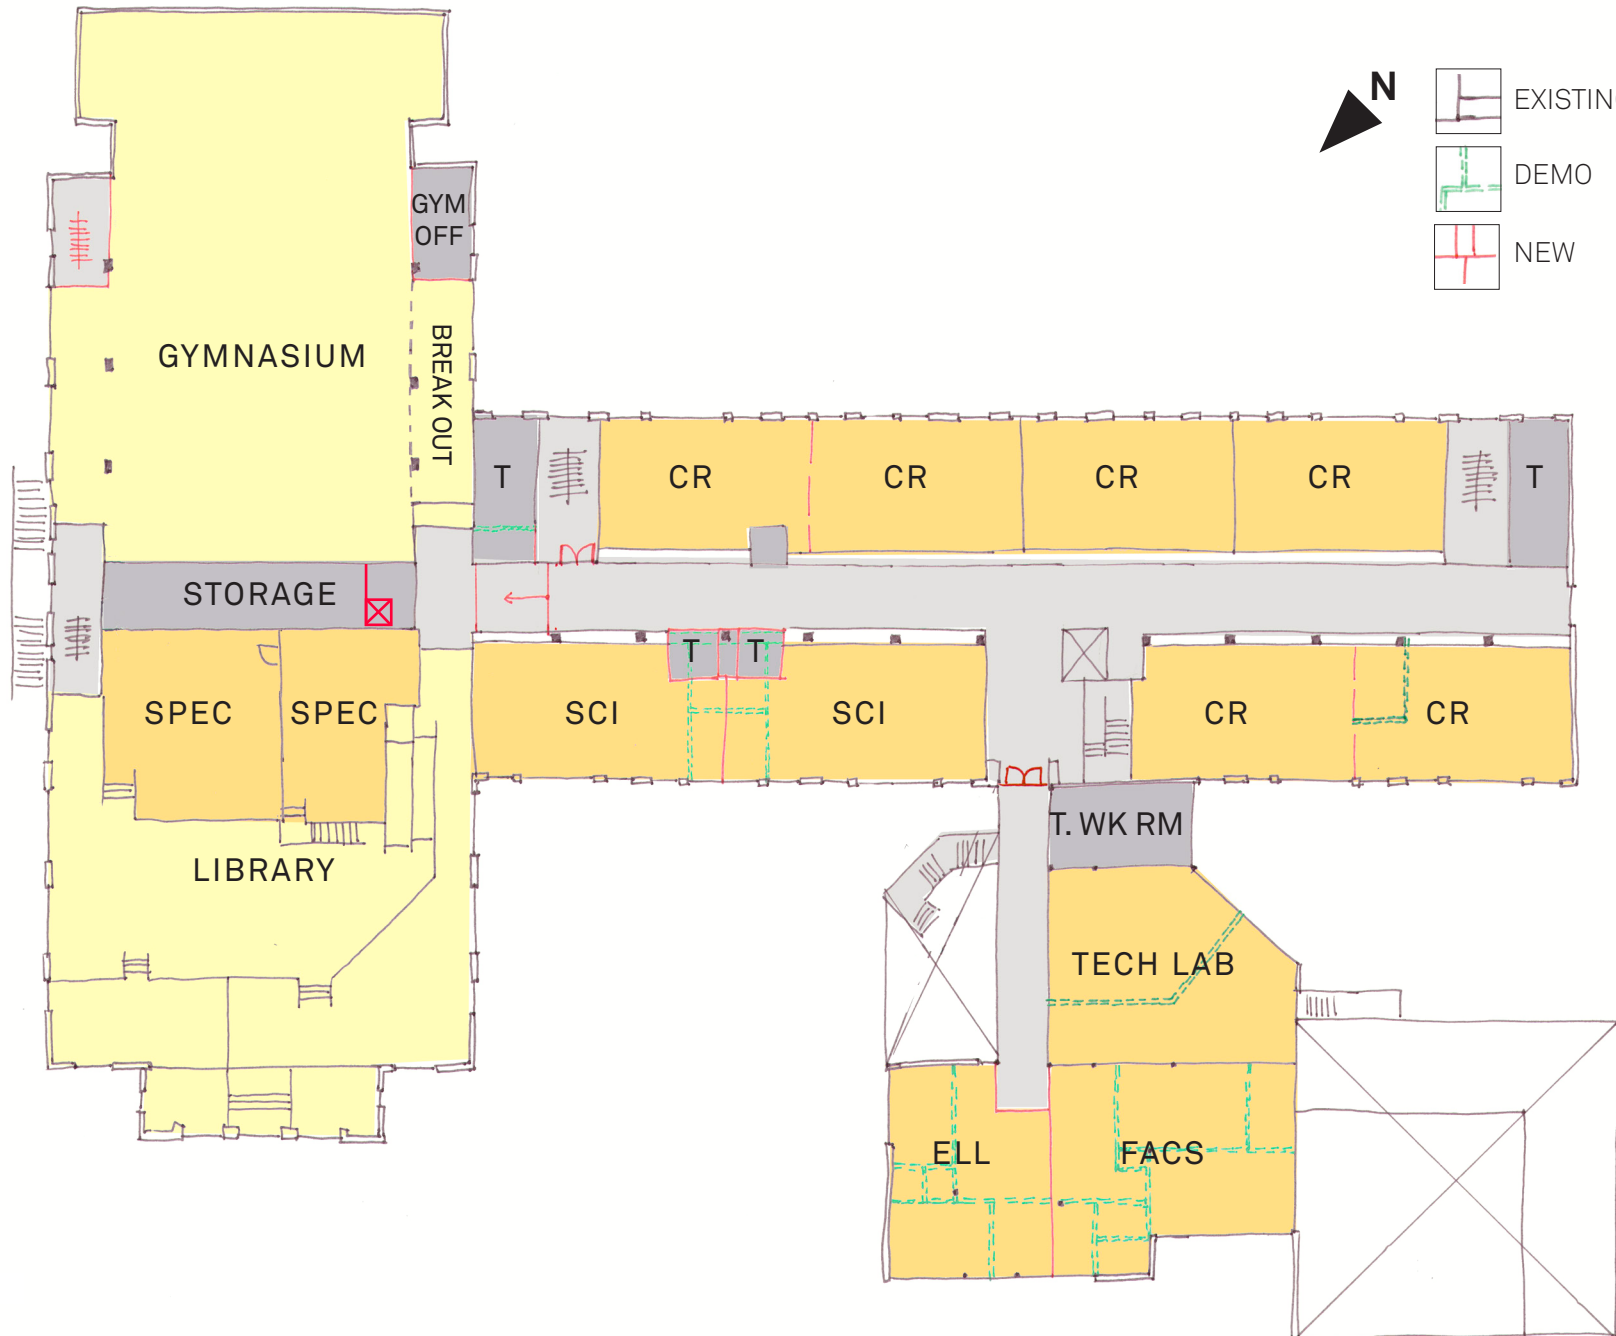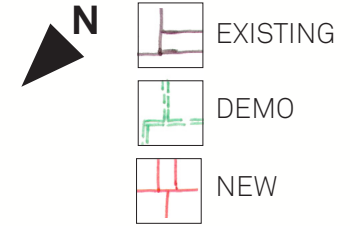

GIBBS SCHOOL
THIRD FLOOR

HM
FH

