







PLANTING LEGEND

-  GRASS
-  HYDRANGEA
-  RHODODENDRON
-  EVERGREEN AZALEA



MONTE FRENCH DESIGN STUDIO (MFDS)
 650 COLUMBUS AVE, STE. A
 BOSTON MA, 02118
 T: 617-606-4496
 WWW.MFDS-BOS.COM

CONSULTANTS:

ZONING SET
 (NOT FOR CONSTRUCTION)



MARK: DATE: DESCRIPTION:
 ISSUE LOG:

PROJECT NAME:
1500 Massachusetts Ave
 ADDRESS:
 1500 Massachusetts Ave, Arlington MA
 DATE ISSUED: 10/09/2020
 PROJECT #: 19018
 SCALE: As indicated
 DRAWN BY: EAD

ARCHITECTURAL SITE PLAN

AS101

CONSULTANTS:


ZONING SET
(NOT FOR CONSTRUCTION)



MARK: DATE: DESCRIPTION:
ISSUE LOG:

PROJECT NAME:
**1500
Massachusetts
Ave**
ADDRESS:
1500 Massachusetts Ave, Arlington MA
DATE ISSUED: 10/09/2020
PROJECT #: 19018
SCALE: 1/4" = 1'-0"
DRAWN BY: EAD

1ST FLOOR CONSTRUCTION
PLAN

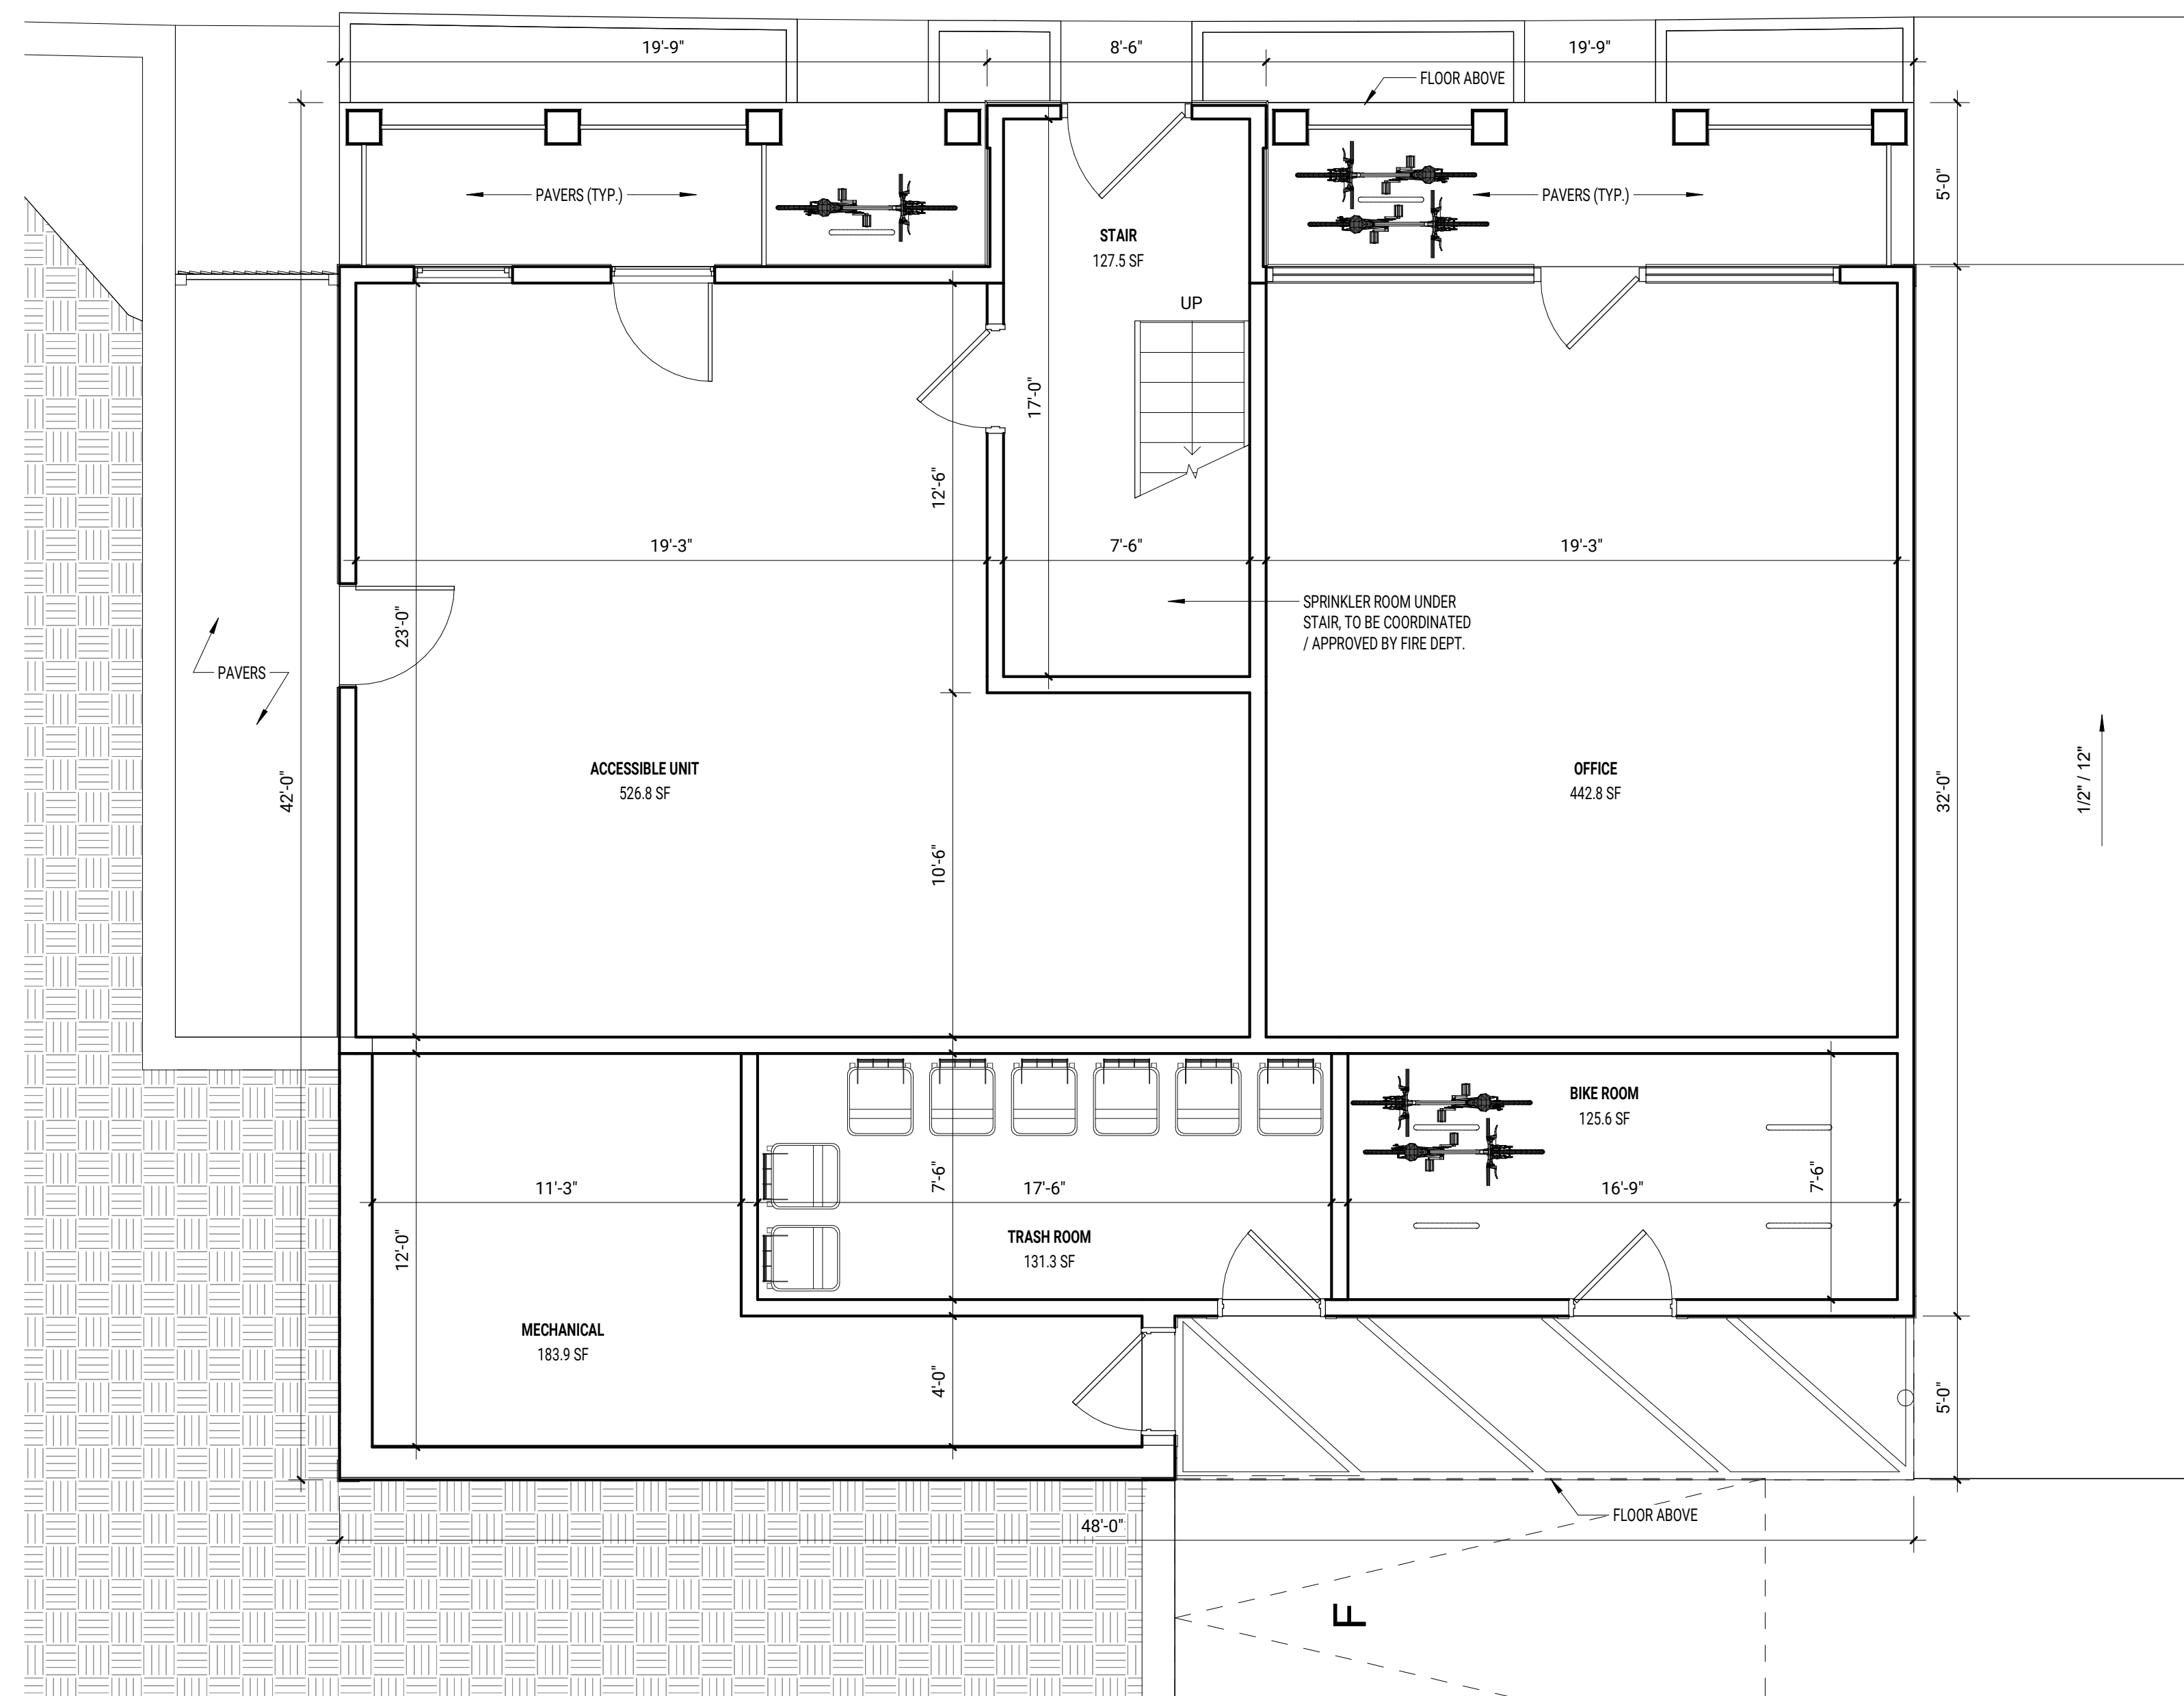

CONSULTANTS:


ZONING SET
(NOT FOR CONSTRUCTION)



MARK: DATE: DESCRIPTION:
ISSUE LOG:

PROJECT NAME:
**1500
Massachusetts
Ave**
ADDRESS:
1500 Massachusetts Ave, Arlington MA
DATE ISSUED: 10/09/2020
PROJECT #: 19018
SCALE: 1/4" = 1'-0"
DRAWN BY: EAD

2ND FLOOR CONSTRUCTION
PLAN

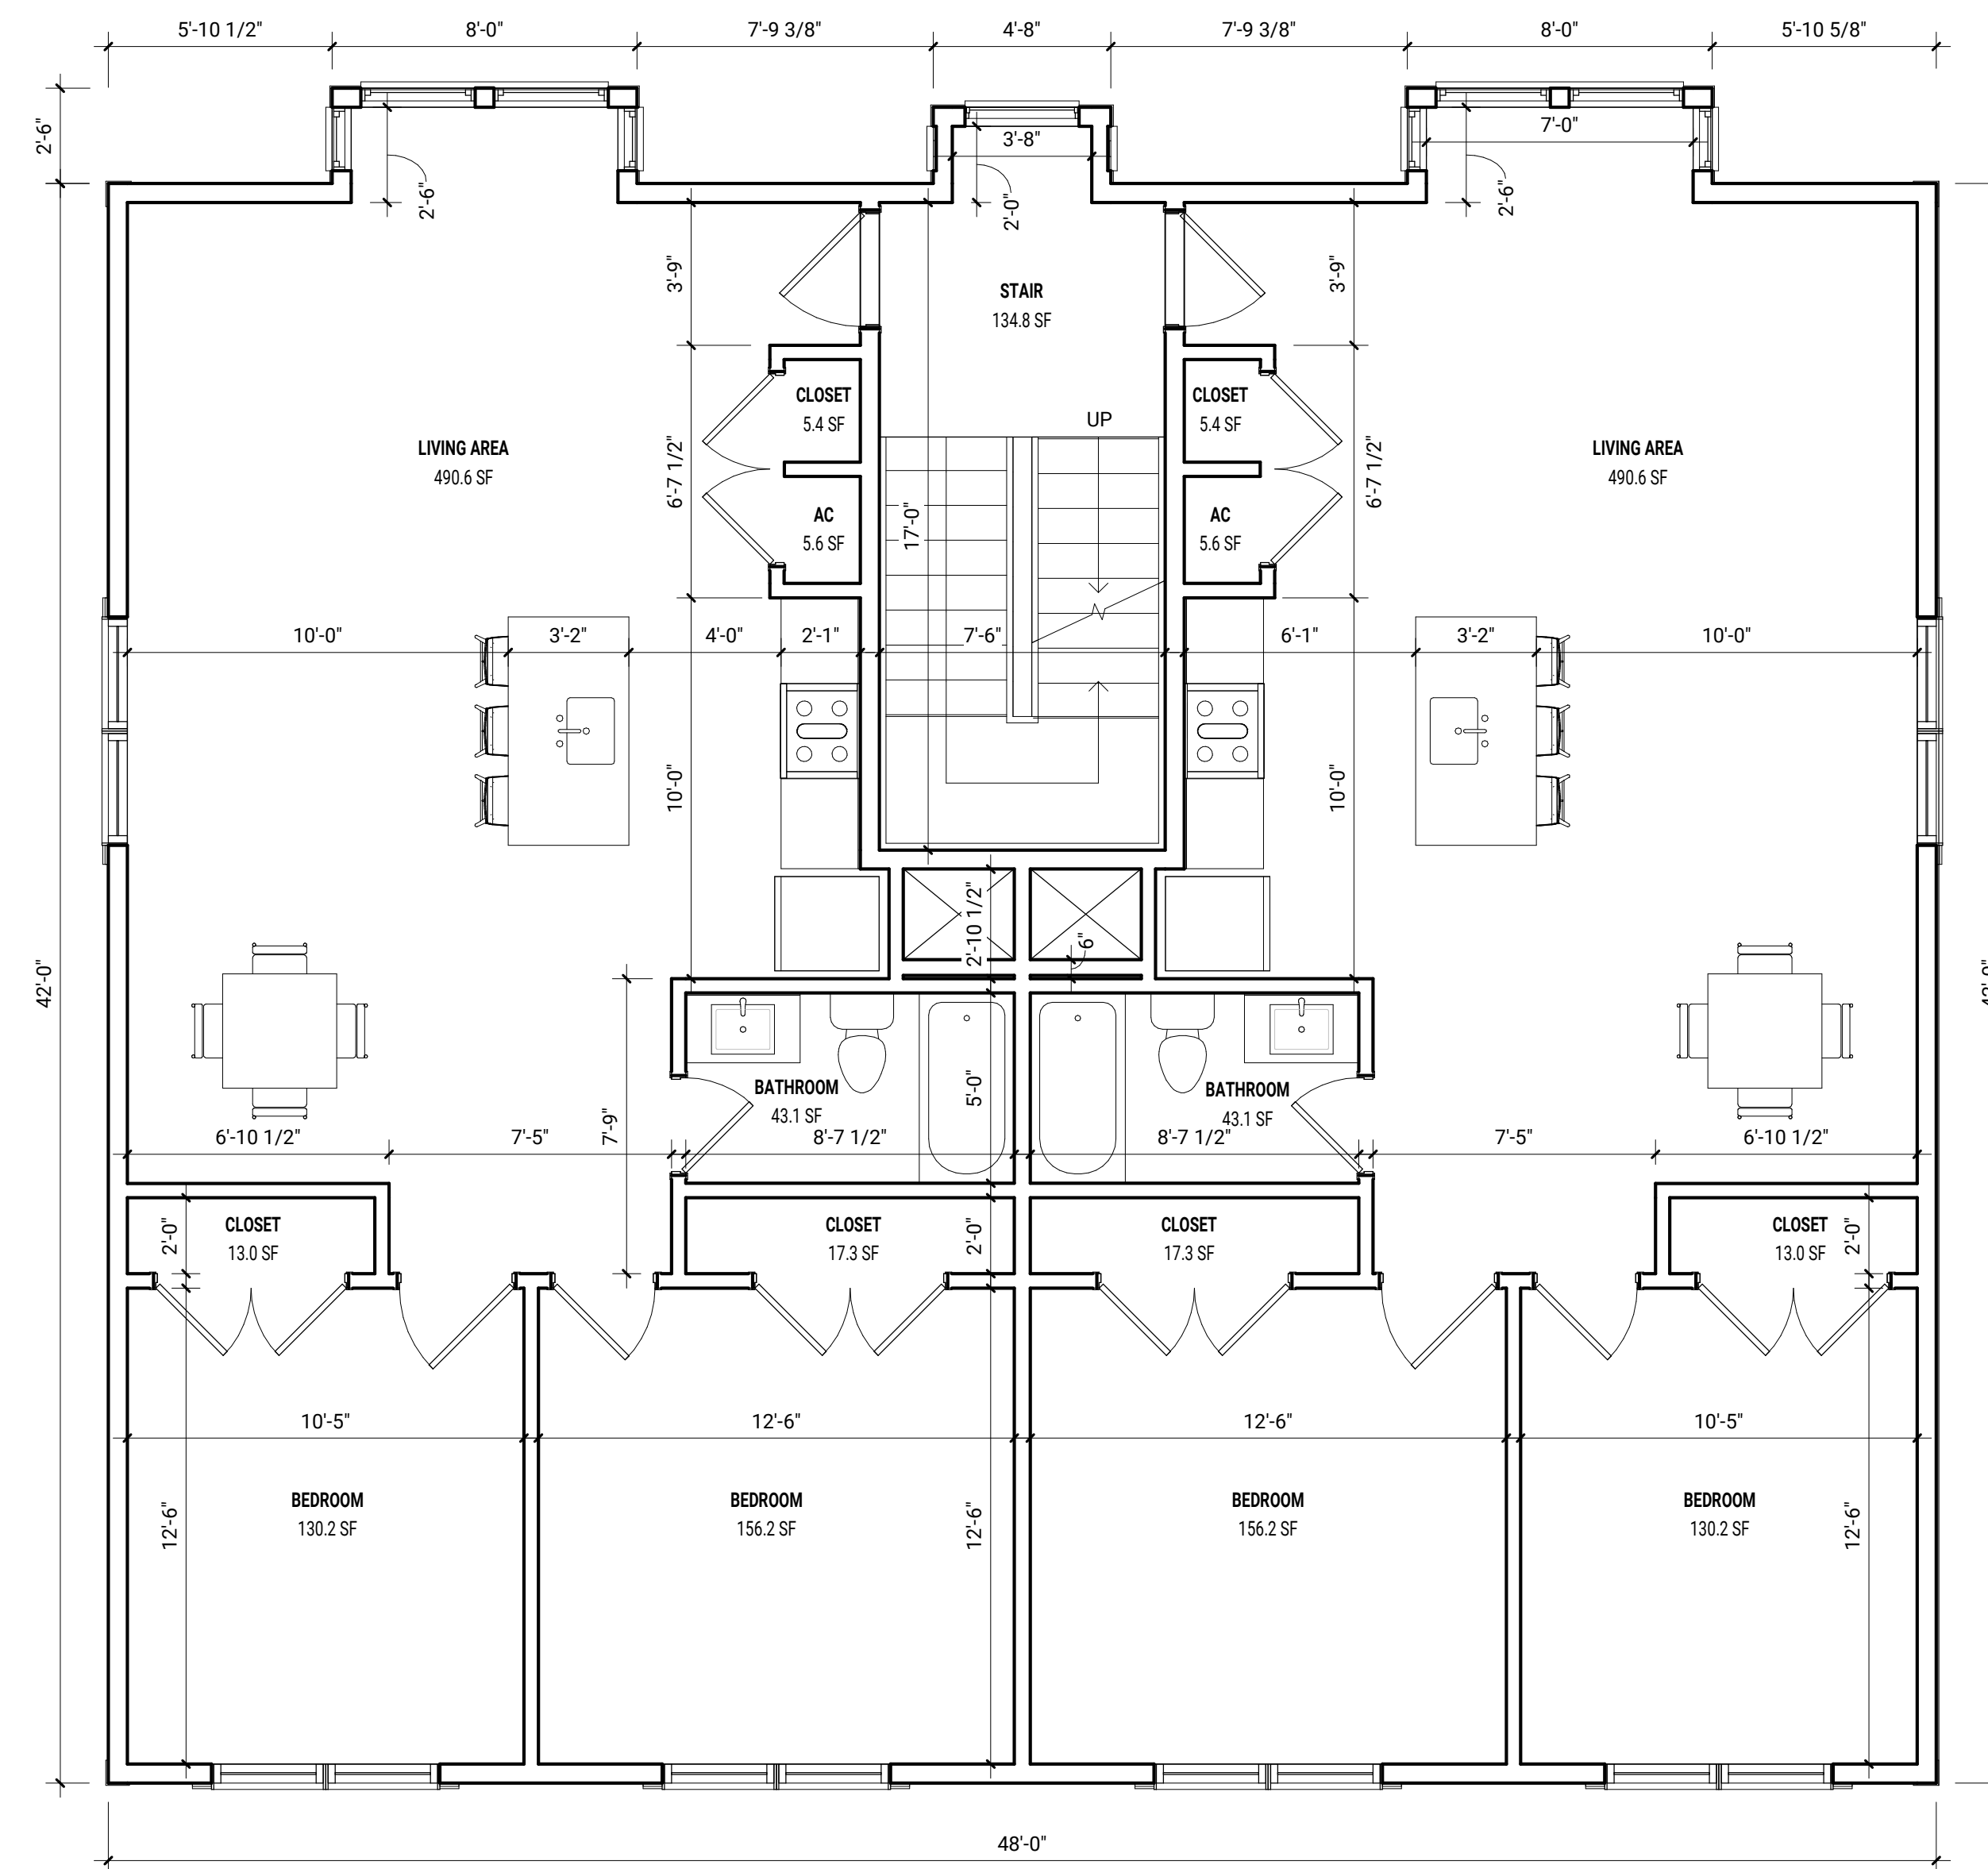

CONSULTANTS:


ZONING SET
(NOT FOR CONSTRUCTION)



MARK: DATE: DESCRIPTION:
ISSUE LOG:

PROJECT NAME:
**1500
Massachusetts
Ave**
ADDRESS:
1500 Massachusetts Ave, Arlington MA
DATE ISSUED: 10/09/2020
PROJECT #: 19018
SCALE: 1/4" = 1'-0"
DRAWN BY: EAD


3RD FLOOR CONSTRUCTION
PLAN

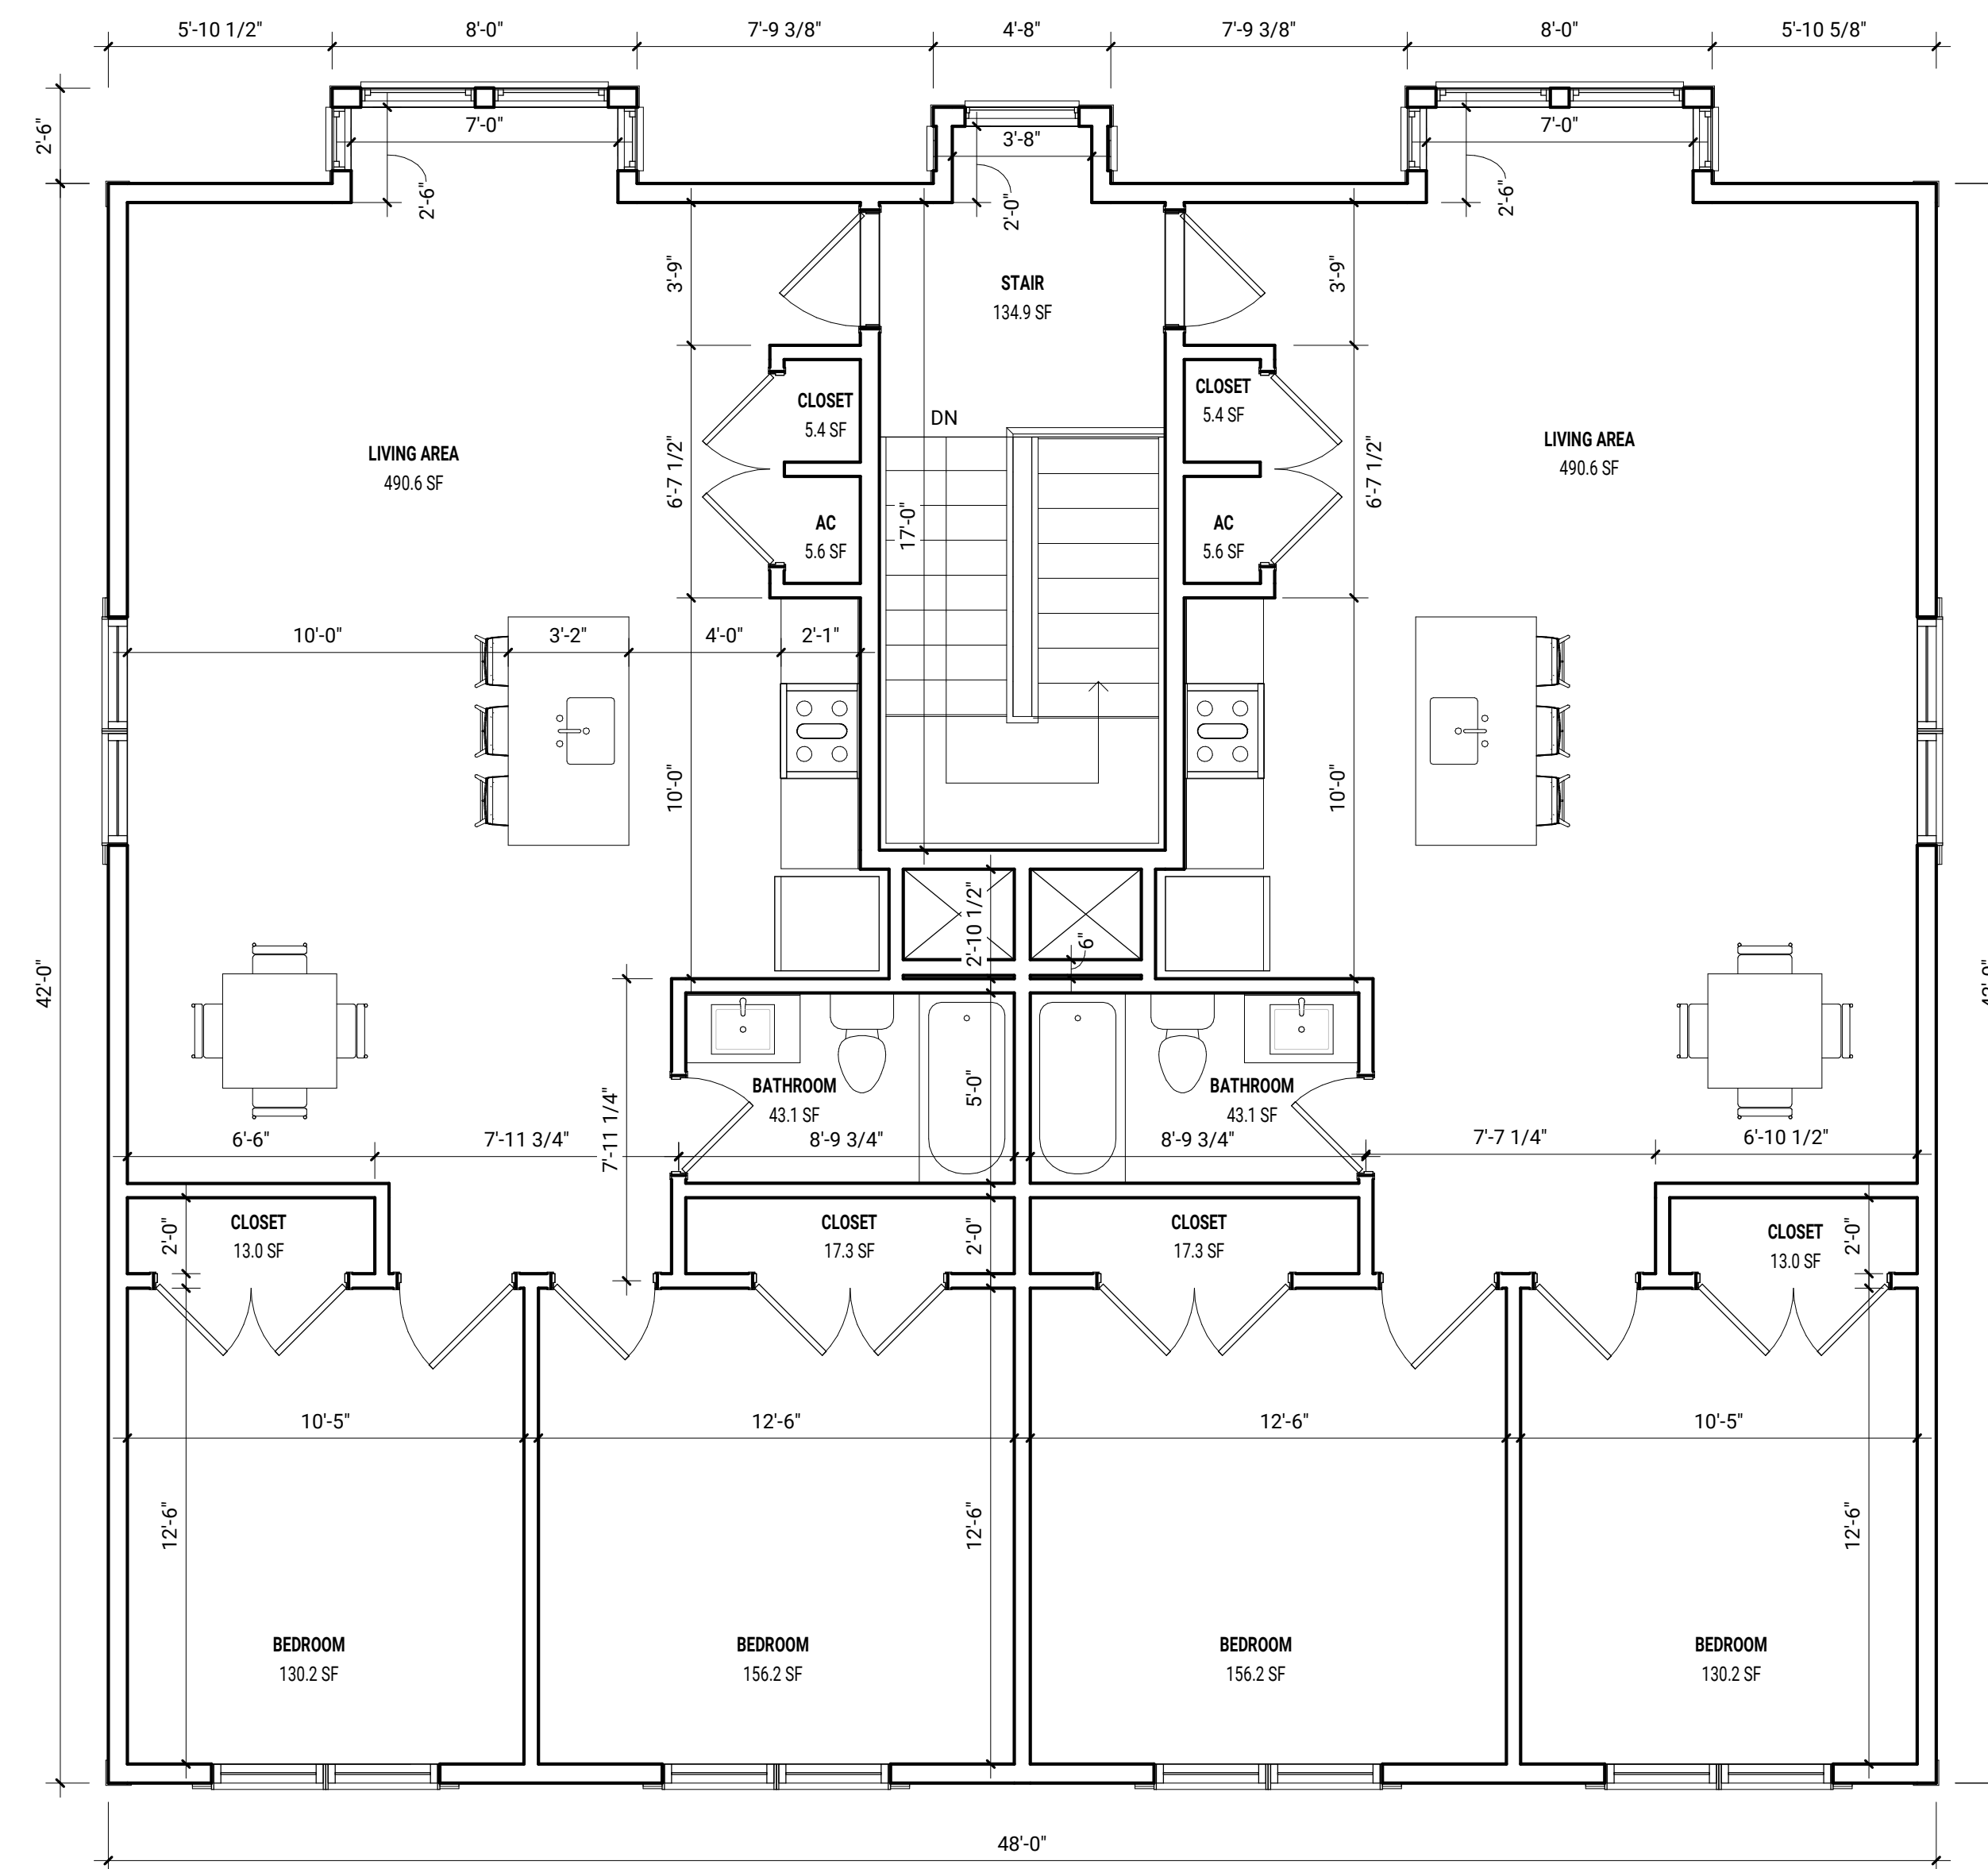

CONSULTANTS:



ZONING SET
(NOT FOR CONSTRUCTION)

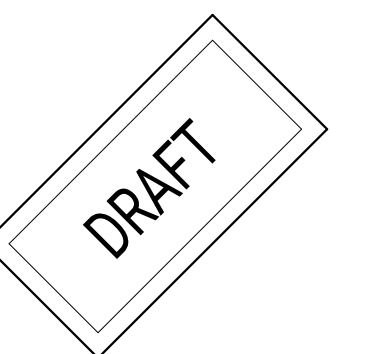

MARK: DATE: DESCRIPTION:
ISSUE LOG:

PROJECT NAME:
**1500
Massachusetts
Ave**

ADDRESS:
1500 Massachusetts Ave, Arlington MA

DATE ISSUED: 10/09/2020

PROJECT #: 19018

SCALE: 1/4" = 1'-0"

DRAWN BY: EAD

NORTH BUILDING ELEVATION

A-201

CONSULTANTS:



ZONING SET
(NOT FOR CONSTRUCTION)

DRAFT

MARK: DATE: DESCRIPTION:
ISSUE LOG:

PROJECT NAME:
**1500
Massachusetts
Ave**

ADDRESS:
1500 Massachusetts Ave, Arlington MA

DATE ISSUED: 10/09/2020
PROJECT #: 19018
SCALE: 1/4" = 1'-0"
DRAWN BY: EAD

WEST BUILDING ELEVATION

A-202

CONSULTANTS:

ZONING SET
(NOT FOR CONSTRUCTION)

DRAFT

MARK: DATE: DESCRIPTION:
ISSUE LOG:

PROJECT NAME:
**1500
Massachusetts
Ave**

ADDRESS:
1500 Massachusetts Ave, Arlington MA

DATE ISSUED: 10/09/2020

PROJECT #: 19018

SCALE: 1/4" = 1'-0"

DRAWN BY: EAD

SOUTH BUILDING ELEVATION

A-203



CONSULTANTS:

ZONING SET
(NOT FOR CONSTRUCTION)



MARK: DATE: DESCRIPTION:
ISSUE LOG:


PROJECT NAME:
**1500
Massachusetts
Ave**
ADDRESS:
1500 Massachusetts Ave, Arlington MA
DATE ISSUED: 10/09/2020
PROJECT #: 19018
SCALE: 1/4" = 1'-0"
DRAWN BY: EAD

EAST BUILDING ELEVATION

A-204



CONSULTANTS:

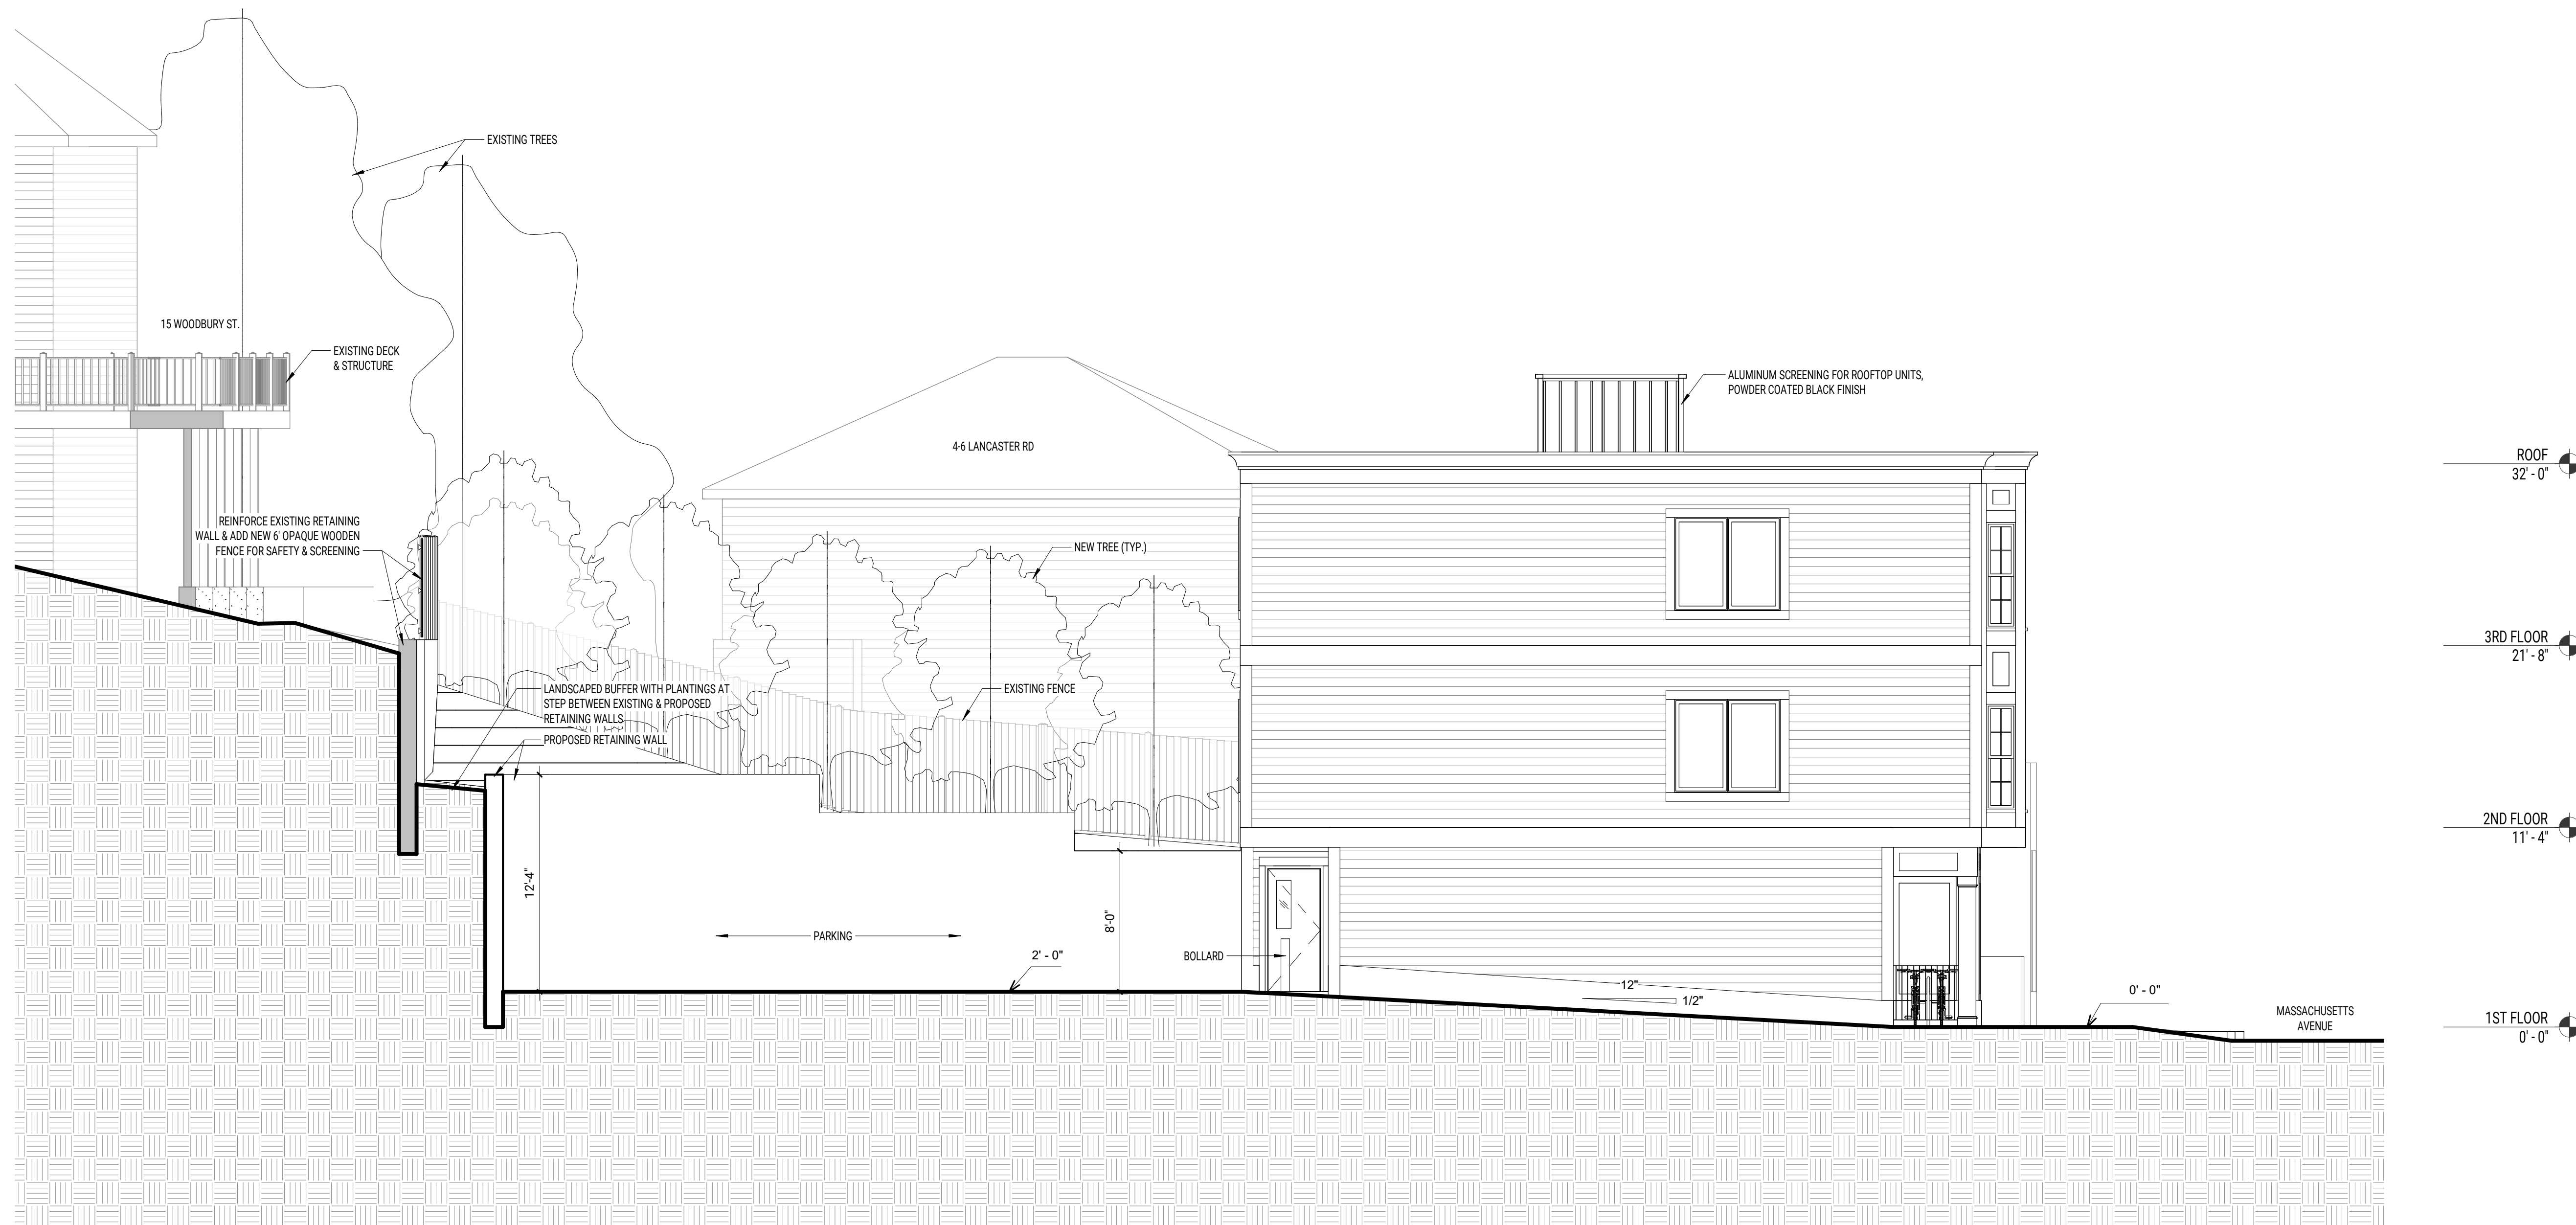

ZONING SET
(NOT FOR CONSTRUCTION)




MARK	DATE	DESCRIPTION

PROJECT NAME:
**1500
Massachusetts
Ave**

ADDRESS:
1500 Massachusetts Ave, Arlington MA

DATE ISSUED: 10/09/2020
PROJECT #: 19018
SCALE: 3/16" = 1'-0"
DRAWN BY: EAD

EAST BUILDING SECTION

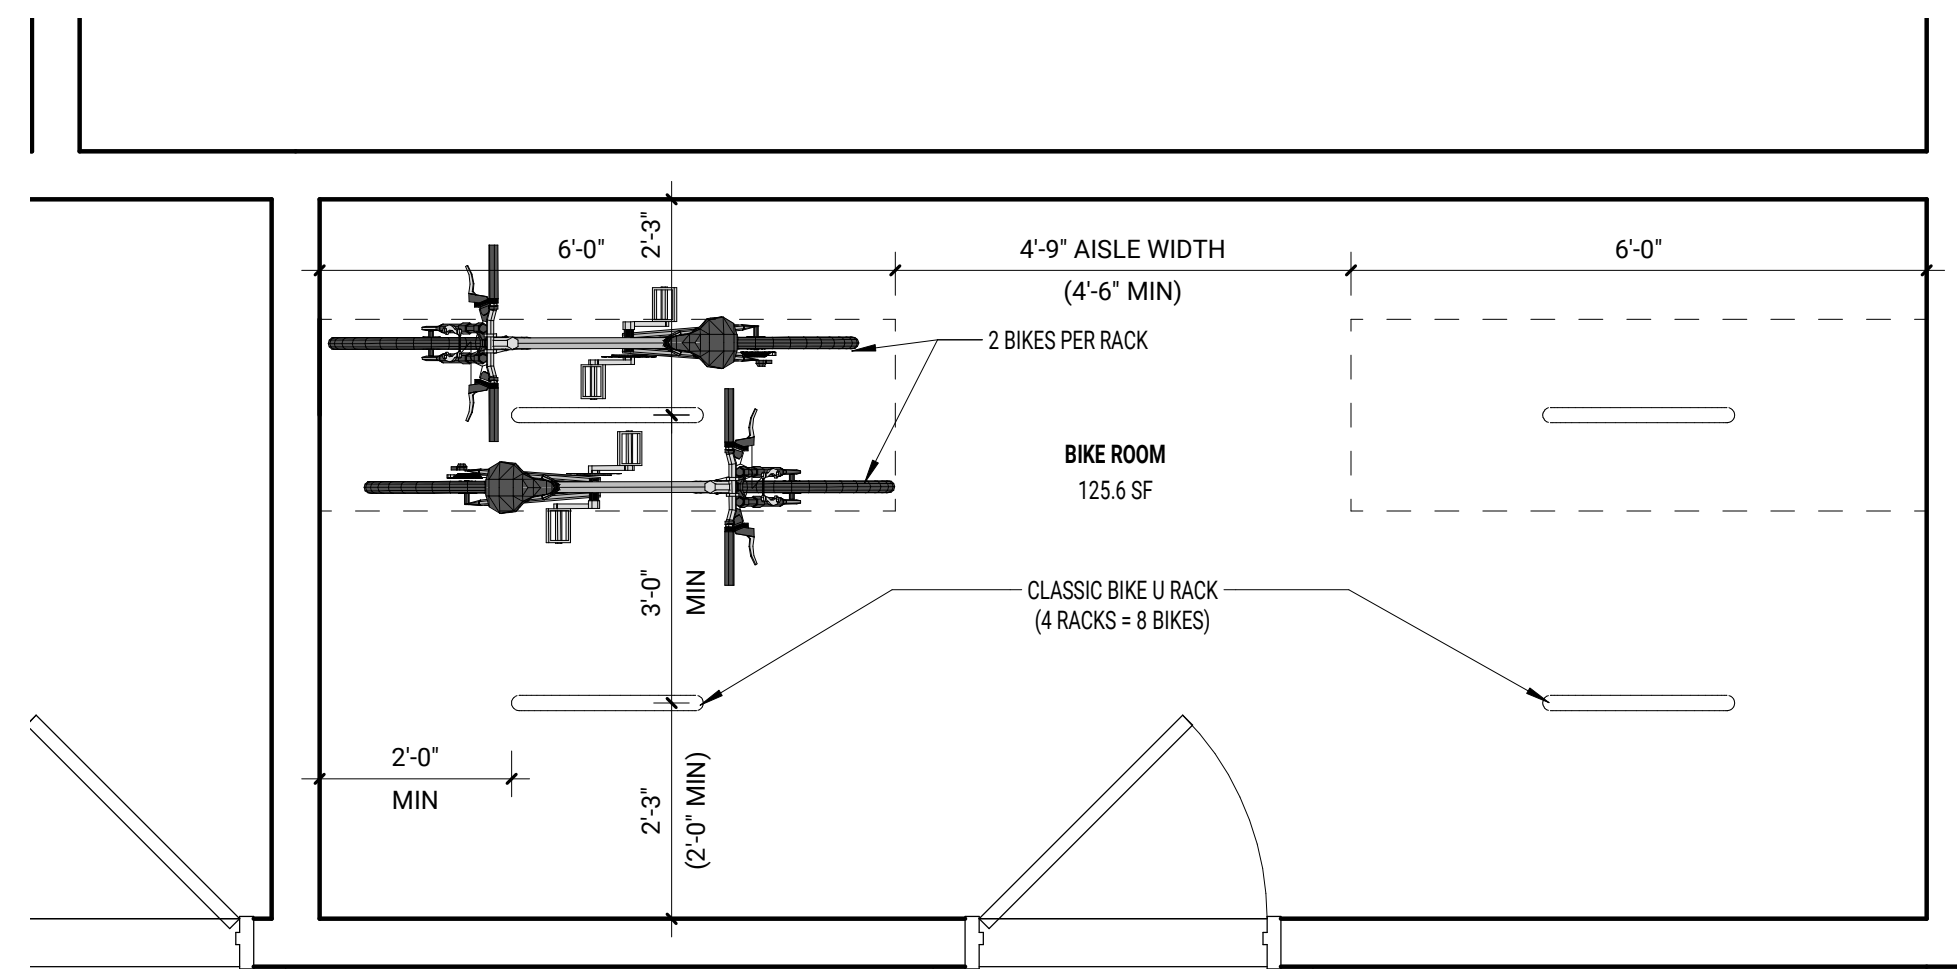

1 ENLARGED PLAN - BICYCLE ROOM
SCALE: 1/2" = 1'-0"




2 ENLARGED ELEVATION - BUILDING SIGNAGE
SCALE: 3/4" = 1'-0"

BIKE RACK SPECIFICATIONS



Plastisol {Classic} Racks
Surface Mount / In Ground Mount

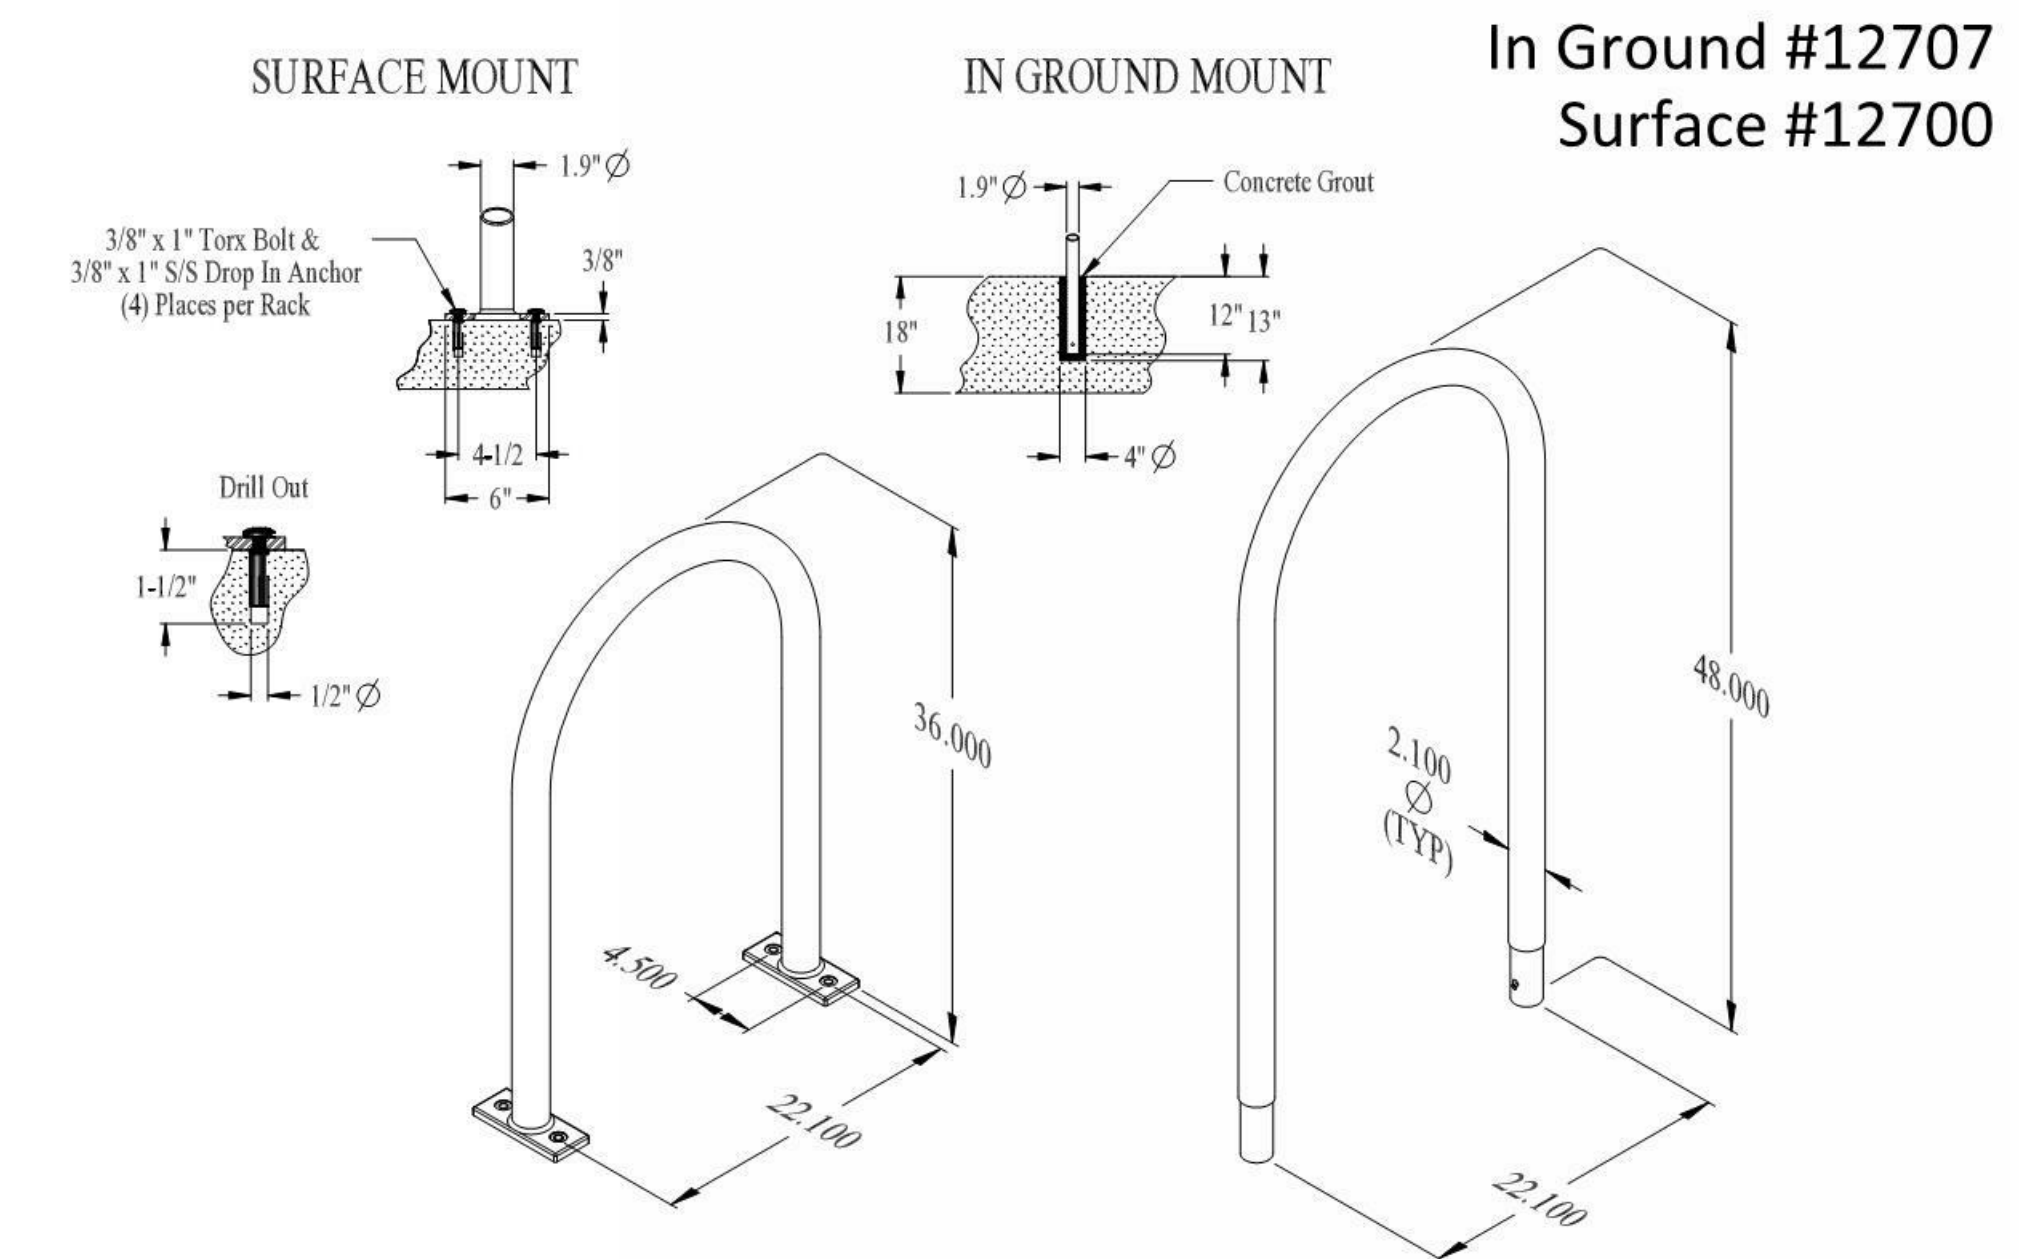

Plastisol {Classic} Racks
Surface Mount / In Ground Mount {Dims}

CONSULTANTS:

ZONING SET
(NOT FOR CONSTRUCTION)



MARK: DATE: DESCRIPTION:
ISSUE LOG:

PROJECT NAME:
1500 Massachusetts Ave

ADDRESS:
1500 Massachusetts Ave, Arlington MA

DATE ISSUED: 10/09/2020

PROJECT #: 19018

SCALE: As indicated

DRAWN BY: EAD

ENLARGED PLANS &
SPECIFICATIONS