



HYDRANGEA



RHODODENDRON

 


EVERGREEN AZALEA

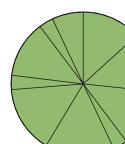

NATIVE AMERICAN TREE AS APPROVED BY

MONTE FRENCH DESIGN STUDIO (MFDS) 650 COLUMBUS AVE, STE. A BOSTON MA, 02118 T: 617-606-4496 WWW.MFDS-BOS.COM CONSULTANTS:

ZONING SET (NOT FOR CONSTRUCTION)

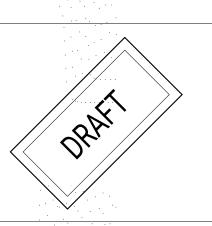

ISSUE LOG:


1500 Massachusetts Ave


PROJECT NAME:

1500 Massachusetts Ave, Arlington MA


DATE ISSUED: 10/27/2020 **PROJECT #:** 19018 SCALE: As indicated DRAWN BY: EAD

ARCHITECTURAL SITE PLAN

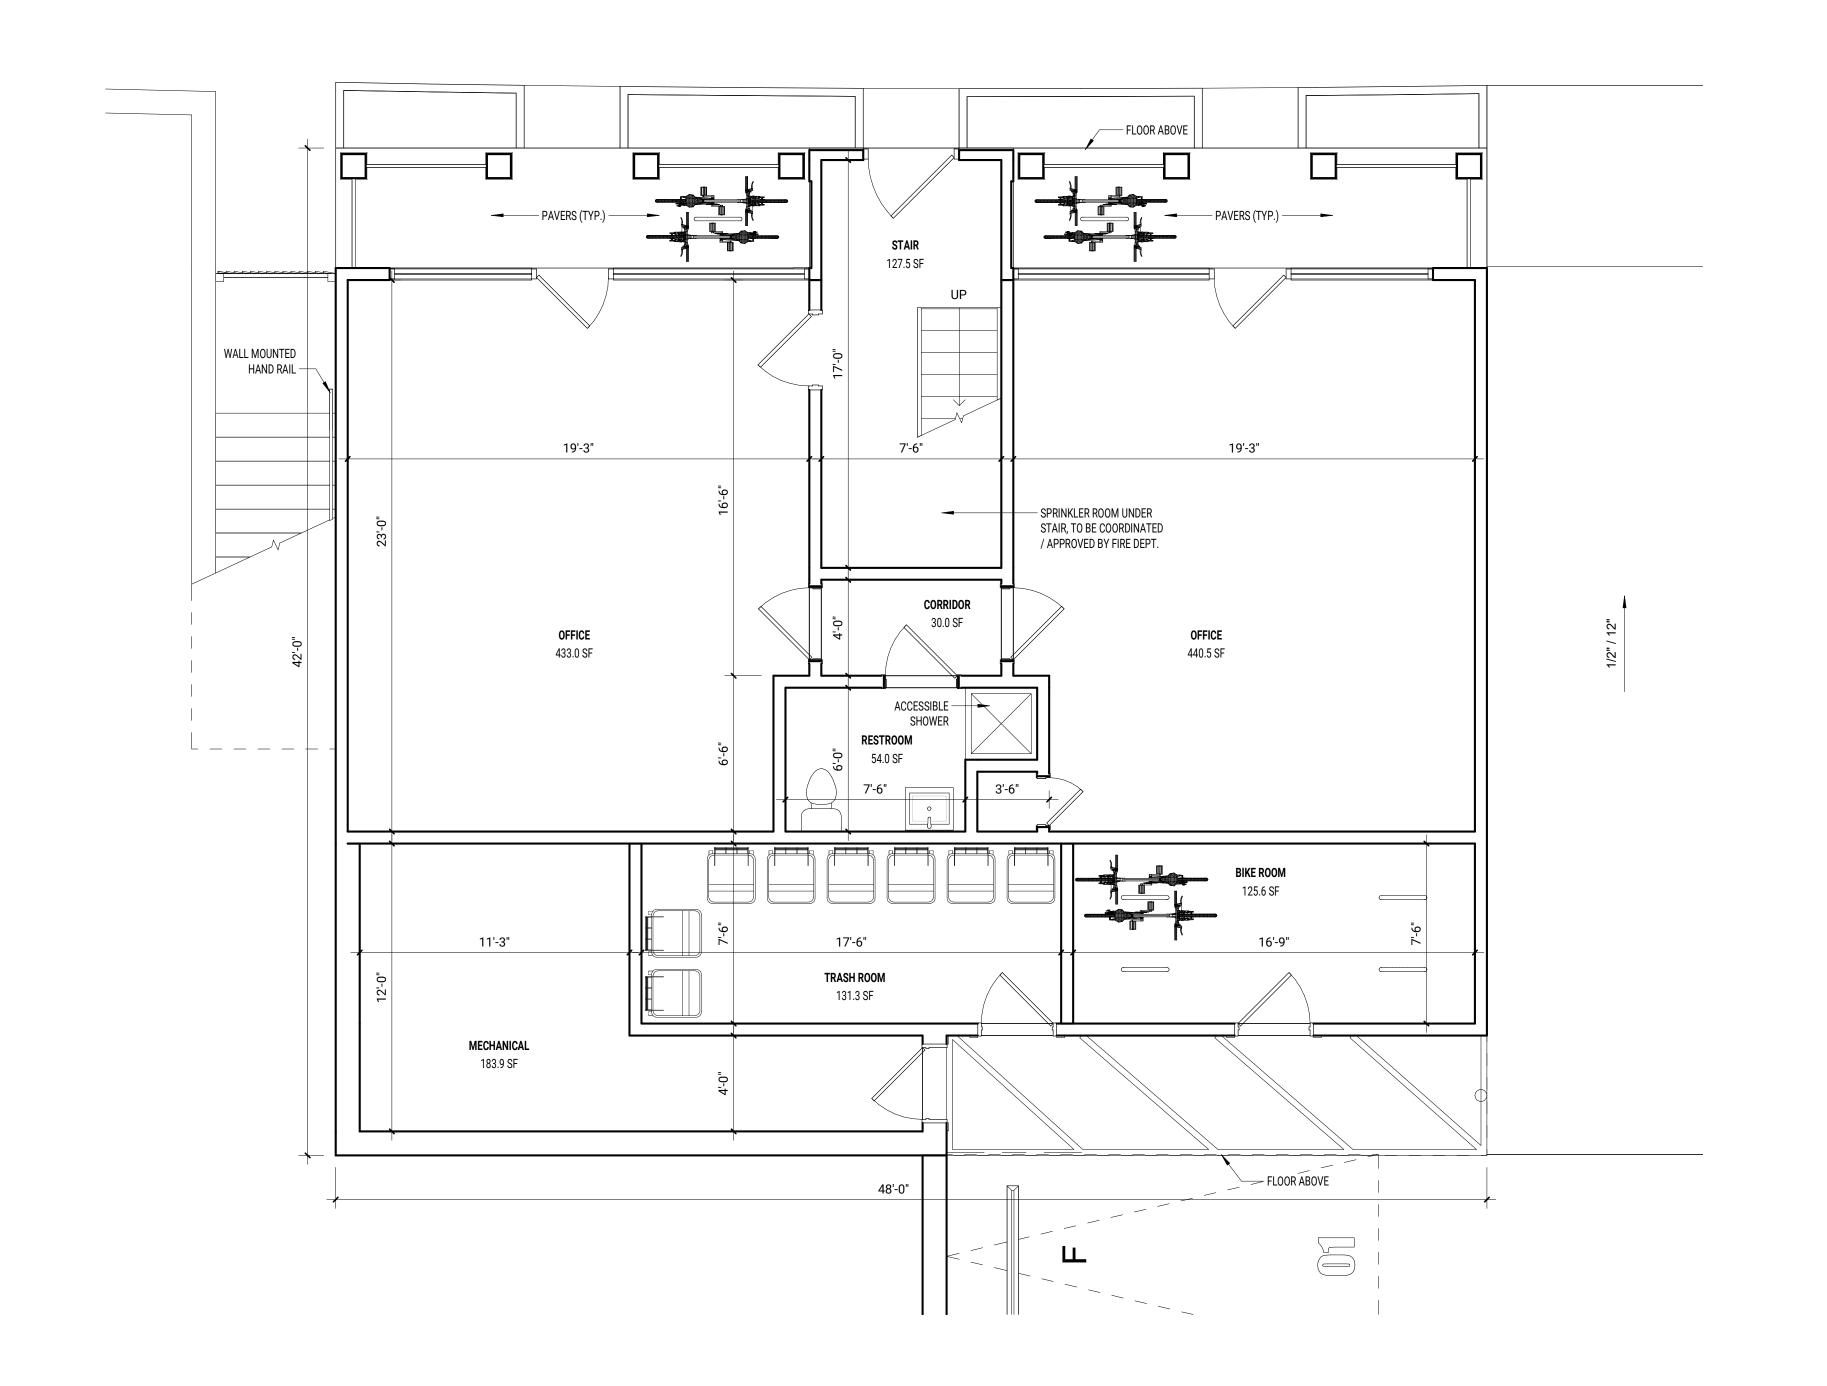

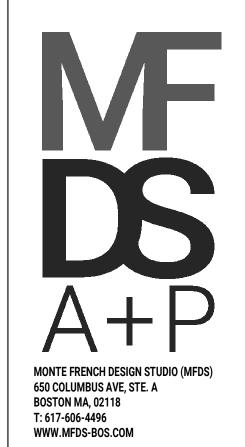

ZONING SET
(NOT FOR CONSTRUCTION)

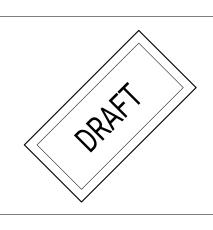

MARK: DATE: DESCRIPTION:


ISSUE LOG:


1500 Massachusetts Ave

ADDRESS:
1500 Massachusetts Ave, Arlington MA


DATE ISSUED: 10/27/2020
PROJECT #: 19018
SCALE: 1/4" = 1'-0"
DRAWN BY: EAD

1ST FLOOR CONSTRUCTION PLAN

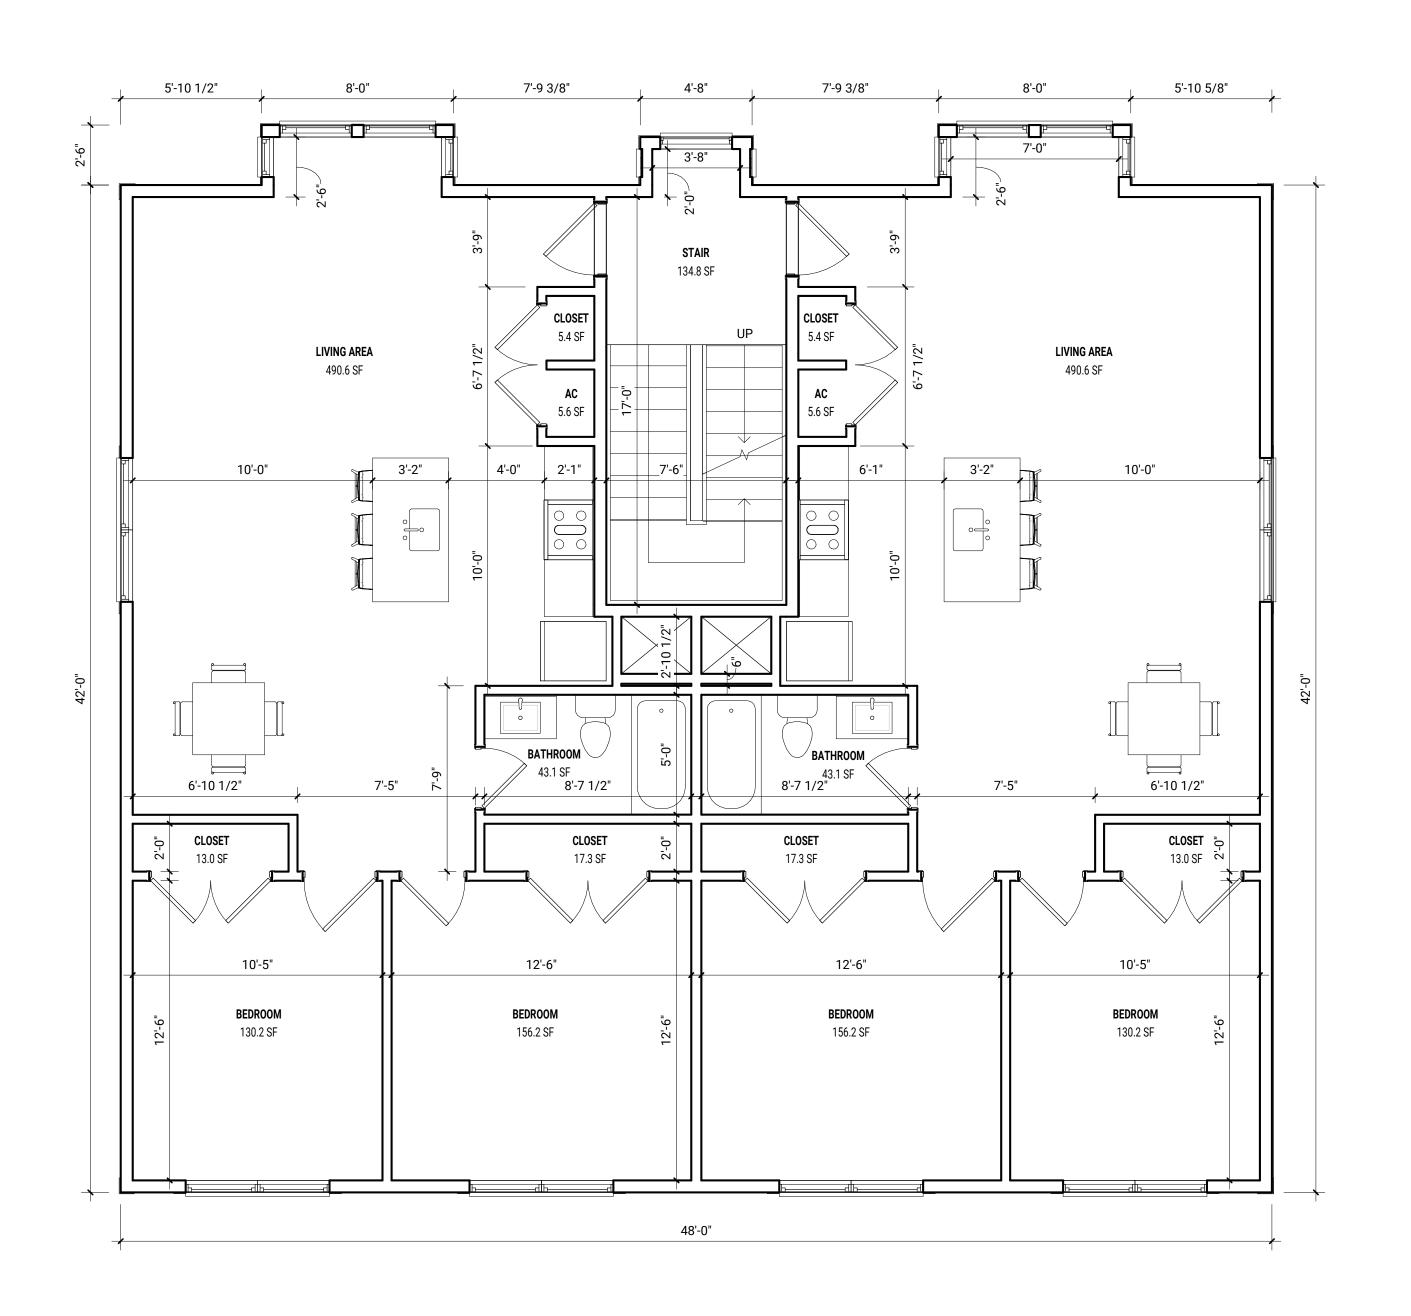

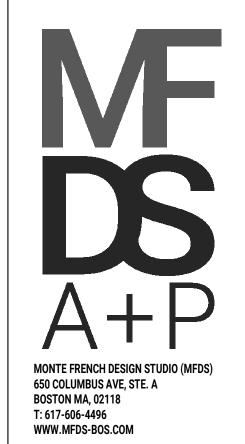

ZONING SET
(NOT FOR CONSTRUCTION)

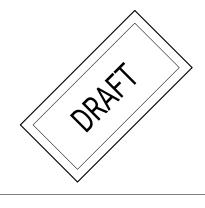

MARK: DATE: DESCRIPTION:

ISSUE LOG:

1500 Massachusetts Ave

ADDRESS:
1500 Massachusetts Ave, Arlington MA


DATE ISSUED: 10/27/2020


PROJECT #: 19018

SCALE: 1/4" = 1'-0"


DRAWN BY: EAD

2ND FLOOR CONSTRUCTION PLAN

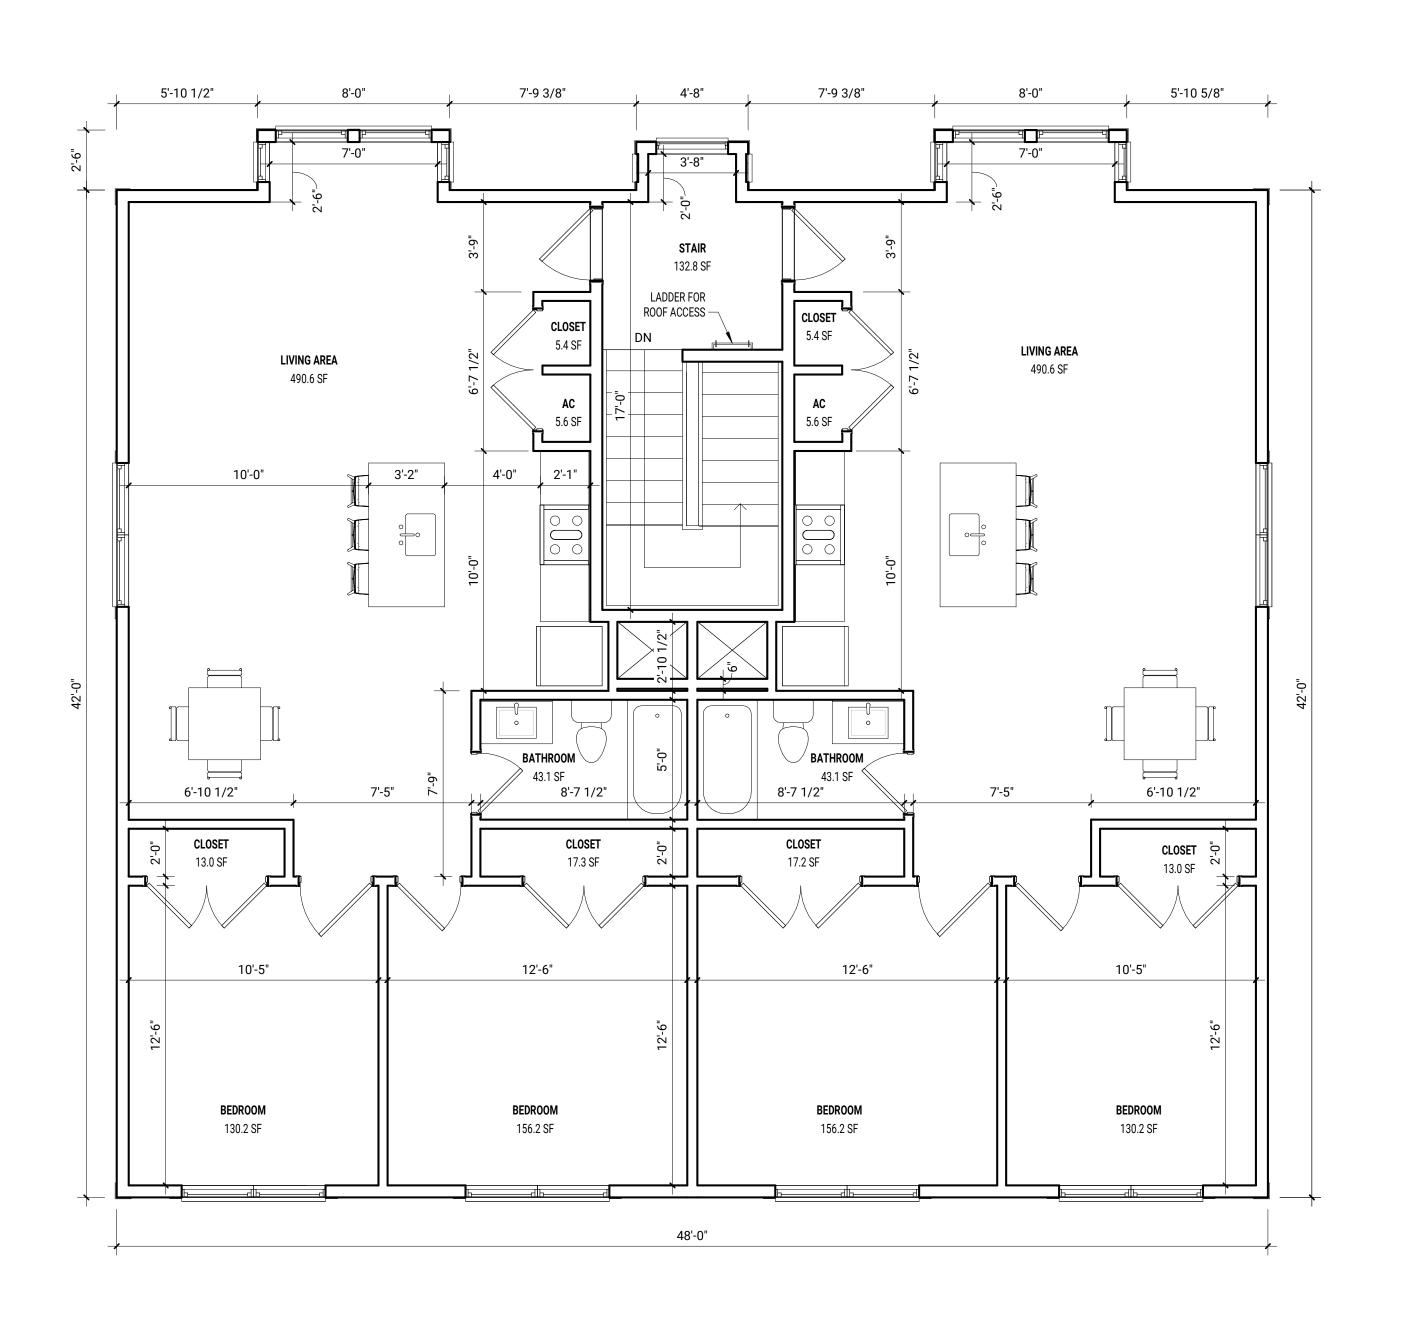

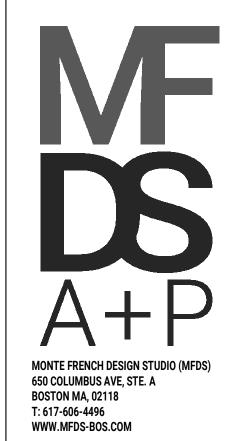

ZONING SET
(NOT FOR CONSTRUCTION)

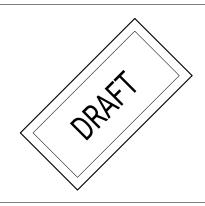

MARK: DATE: DESCRIPTION:


ISSUE LOG:


1500 Massachusetts Ave

ADDRESS:
1500 Massachusetts Ave, Arlington MA


DATE ISSUED: 10/27/2020
PROJECT #: 19018
SCALE: 1/4" = 1'-0"
DRAWN BY: EAD

3RD FLOOR CONSTRUCTION PLAN

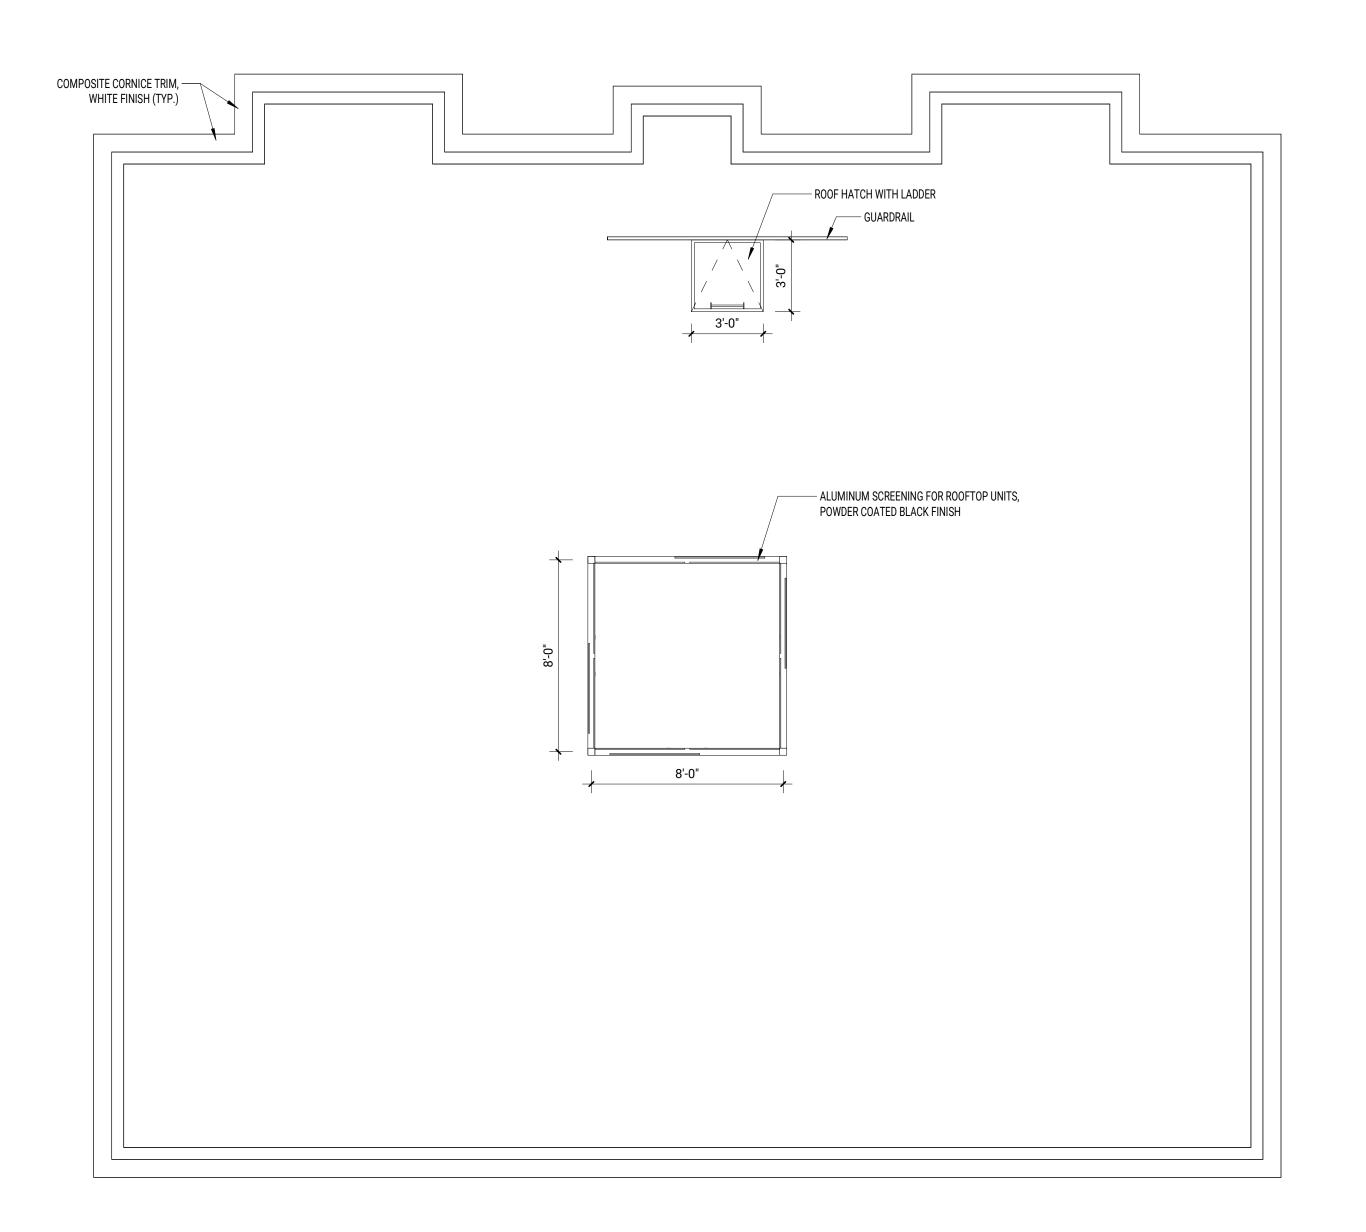

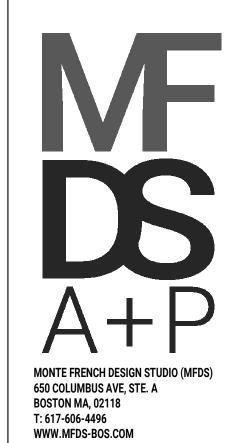

ZONING SET(NOT FOR CONSTRUCTION)

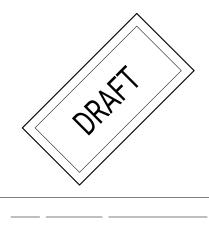

MARK: DATE: DESCRIPTION:

ISSUE LOG:

1500 Massachusetts Ave

ADDRESS: 1500 Massachusetts Ave, Arlington MA

DATE ISSUED: 10/27/2020


PROJECT #: 19018

SCALE: 1/4" = 1'-0"


DRAWN BY: EAD

ROOF CONSTRUCTION PLAN



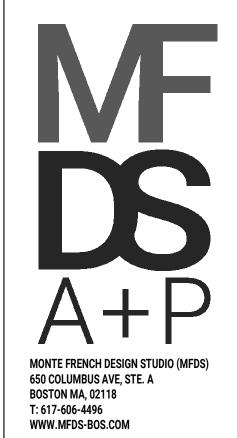

ZONING SET(NOT FOR CONSTRUCTION)

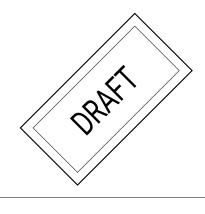

MARK: DATE: DESCRIPTION:


ISSUE LOG:


1500
Massachusetts
Ave

ADDRESS: 1500 Massachusetts Ave, Arlington MA


DATE ISSUED: 10/27/2020
PROJECT #: 19018
SCALE: 1/4" = 1'-0"
DRAWN BY: EAD

NORTH BUILDING ELEVATION

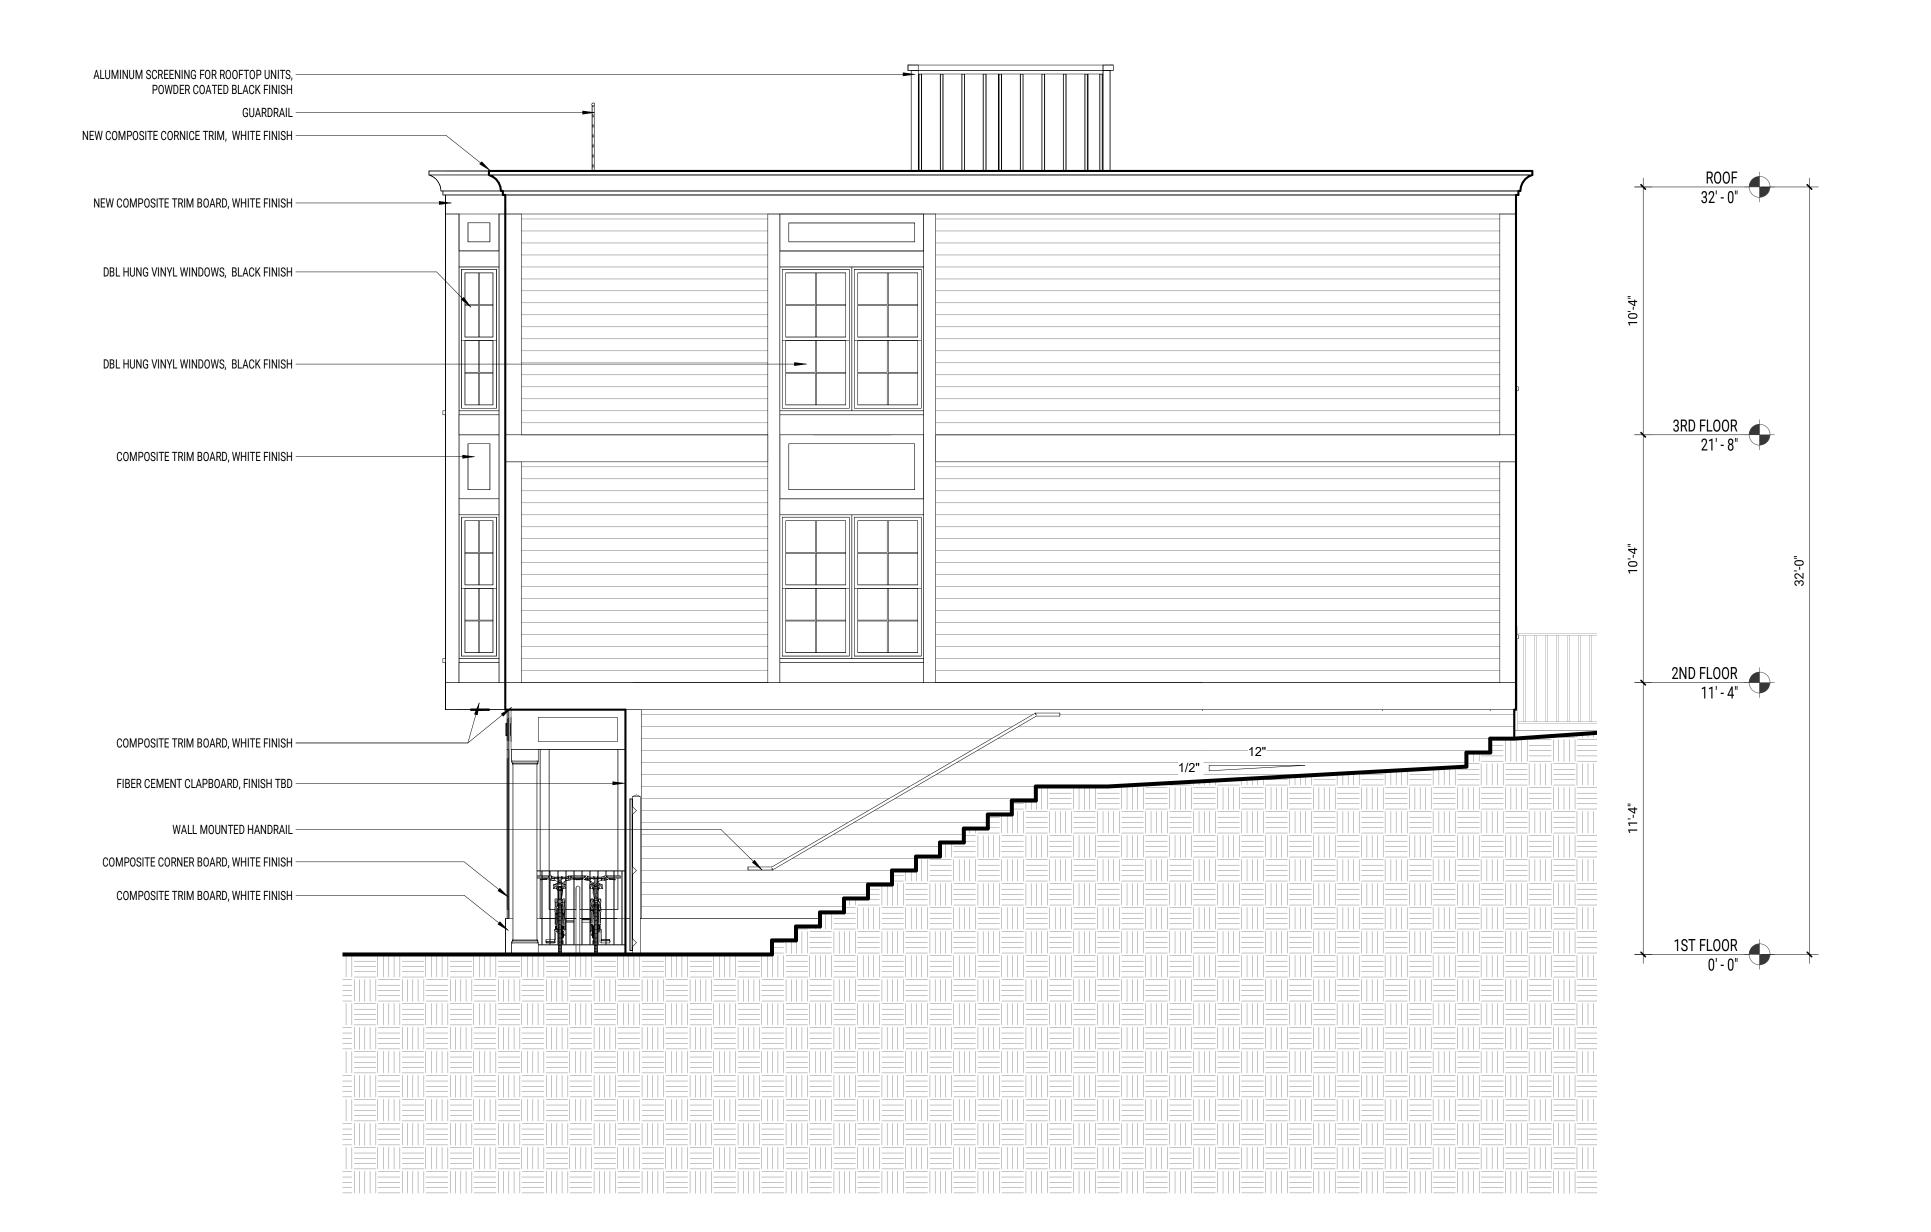

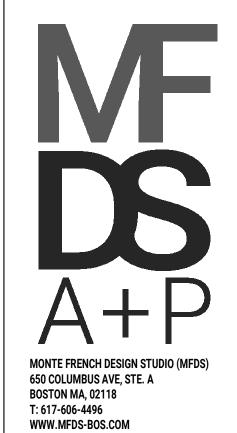

ZONING SET (NOT FOR CONSTRUCTION)

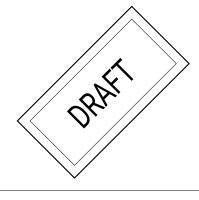

MARK: DATE: DESCRIPTION:

1500
Massachusetts

ADDRESS:
1500 Massachusetts Ave, Arlington MA


DATE ISSUED: 10/27/2020
PROJECT #: 19018
SCALE: 1/4" = 1'-0"
DRAWN BY: EAD

WEST BUILDING ELEVATION





ZONING SET(NOT FOR CONSTRUCTION)

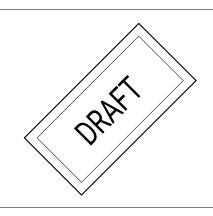

MARK: DATE: DESCRIPTION:

ISSUE LOG:

1500 Massachusetts

ADDRESS:
1500 Massachusetts Ave, Arlington MA

DATE ISSUED: 10/27/2020


PROJECT #: 19018

SCALE: 1/4" = 1'-0"


DRAWN BY: EAD

SOUTH BUILDING ELEVATION



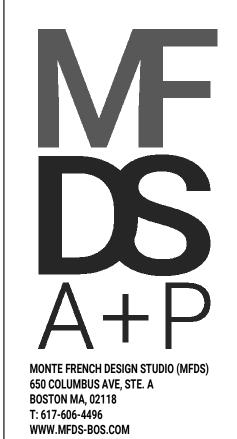

ZONING SET(NOT FOR CONSTRUCTION)

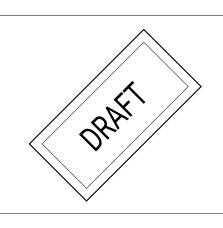

MARK: DATE: DESCRIPTION:

ISSUE LOG:

1500 Massachusetts

ADDRESS: 1500 Massachusetts Ave, Arlington MA


DATE ISSUED: 10/27/2020


PROJECT #: 19018

SCALE: 1/4" = 1'-0"


DRAWN BY: EAD

EAST BUILDING ELEVATION

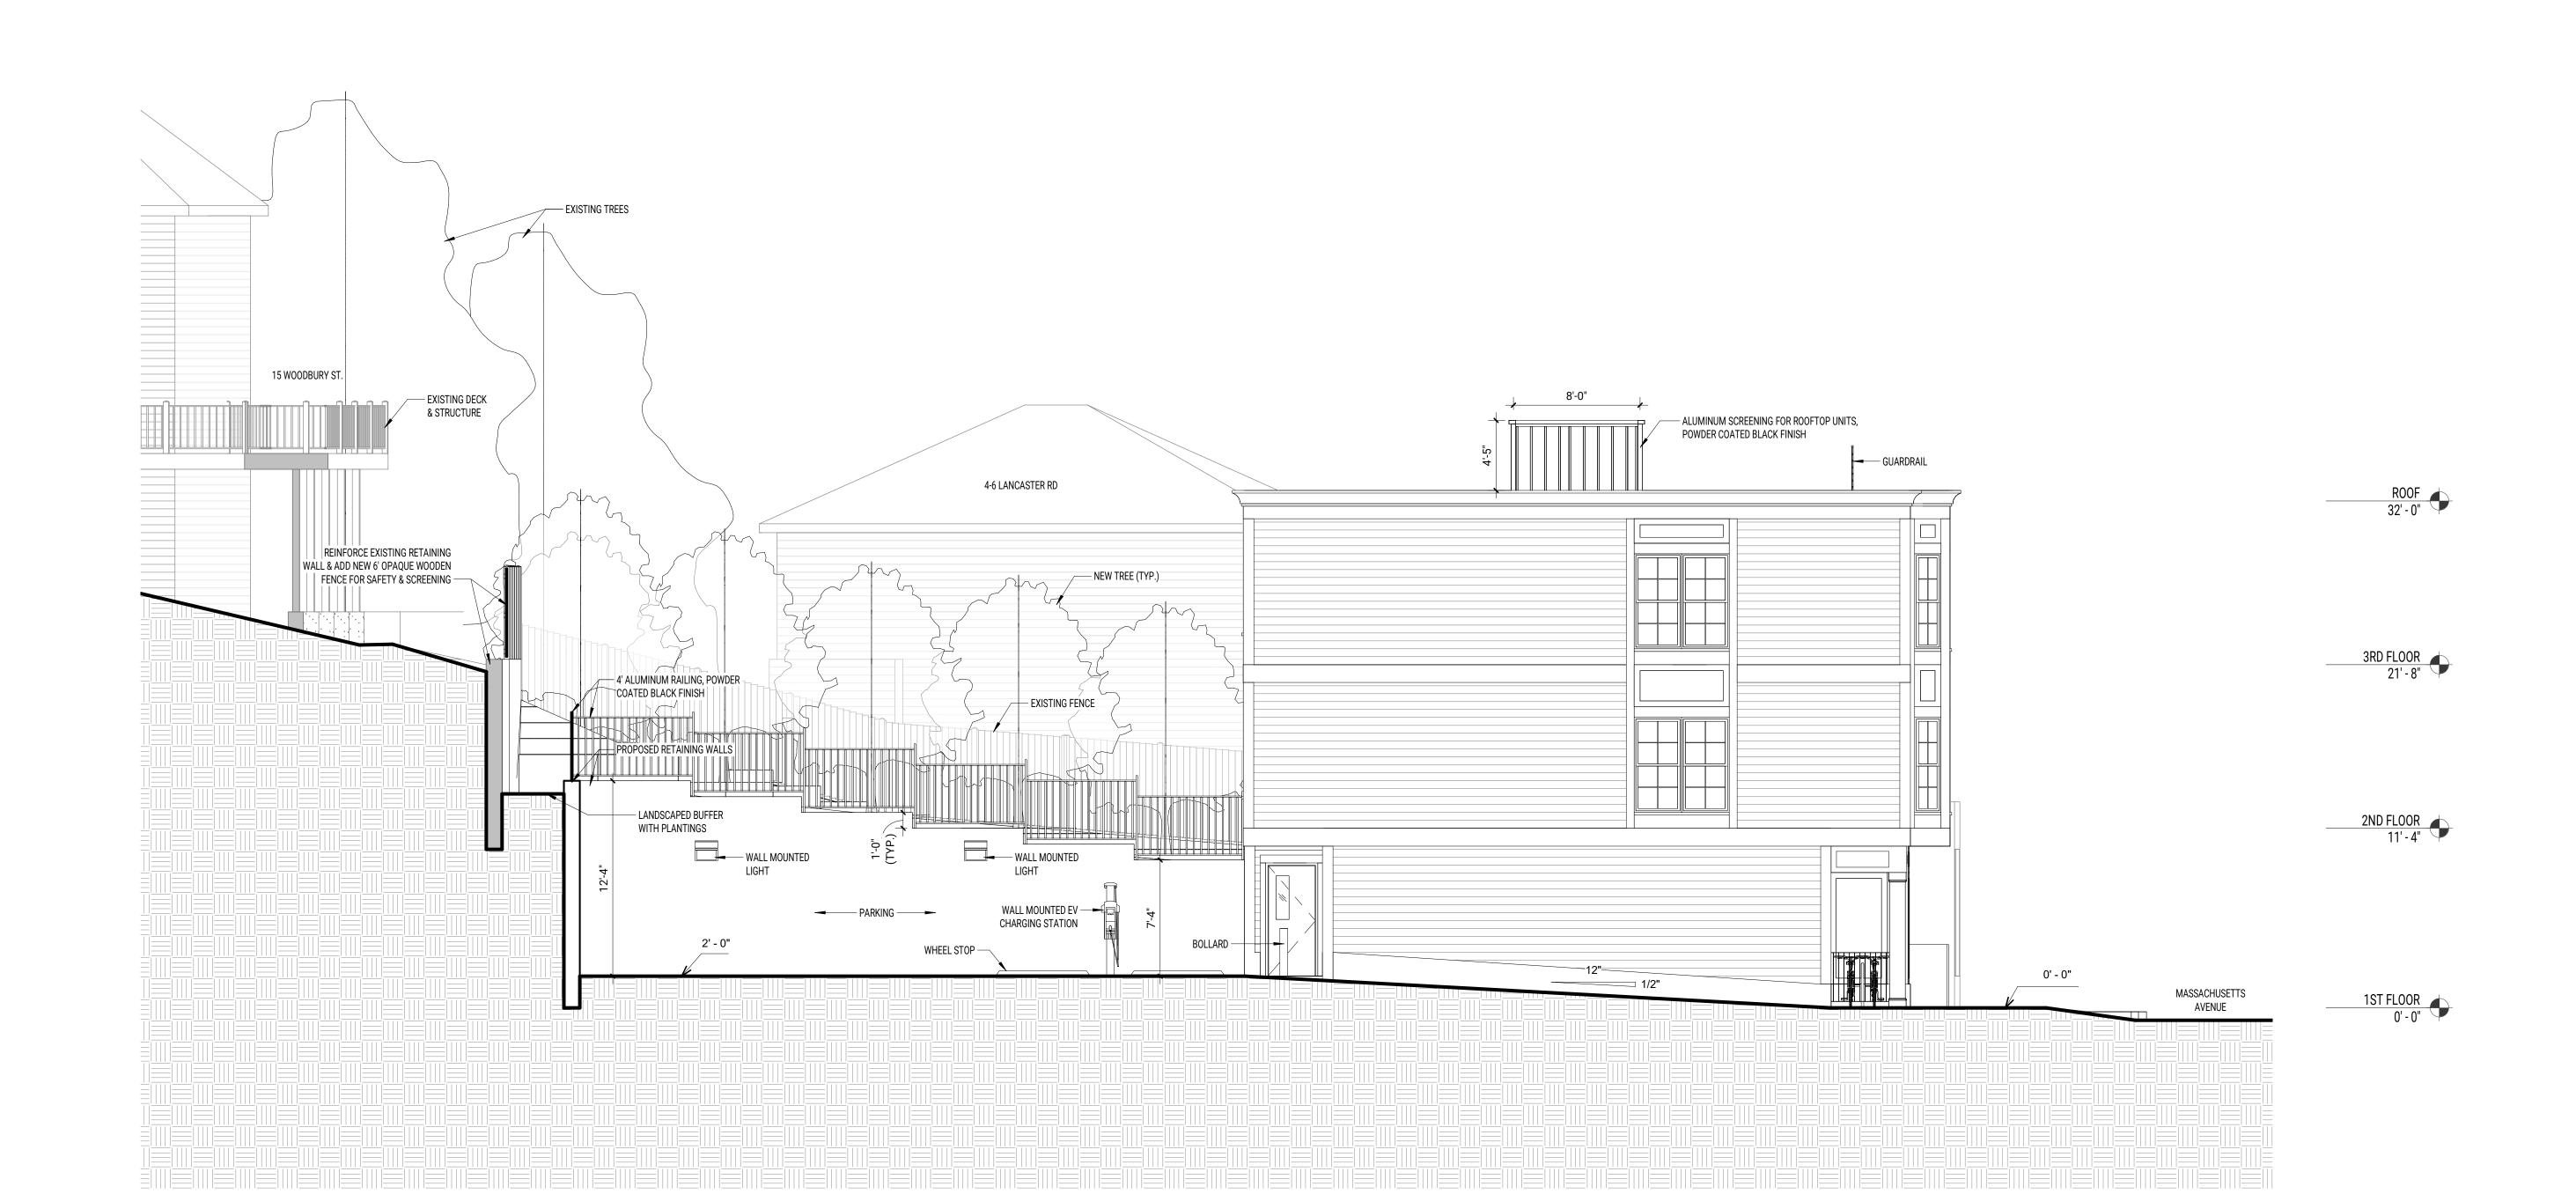

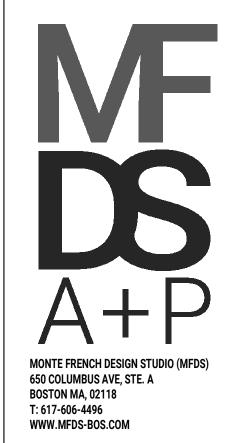

ZONING SET
(NOT FOR CONSTRUCTION)

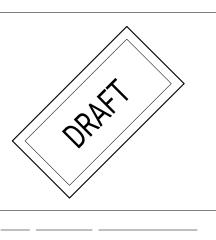

MARK: DATE: DESCRIPTION:
ISSUE LOG:


1500 Massachusetts Ave

ADDRESS:
1500 Massachusetts Ave, Arlington MA


DATE ISSUED: 10/27/2020
PROJECT #: 19018
SCALE: 3/16" = 1'-0"
DRAWN BY: EAD


EAST BUILDING SECTION



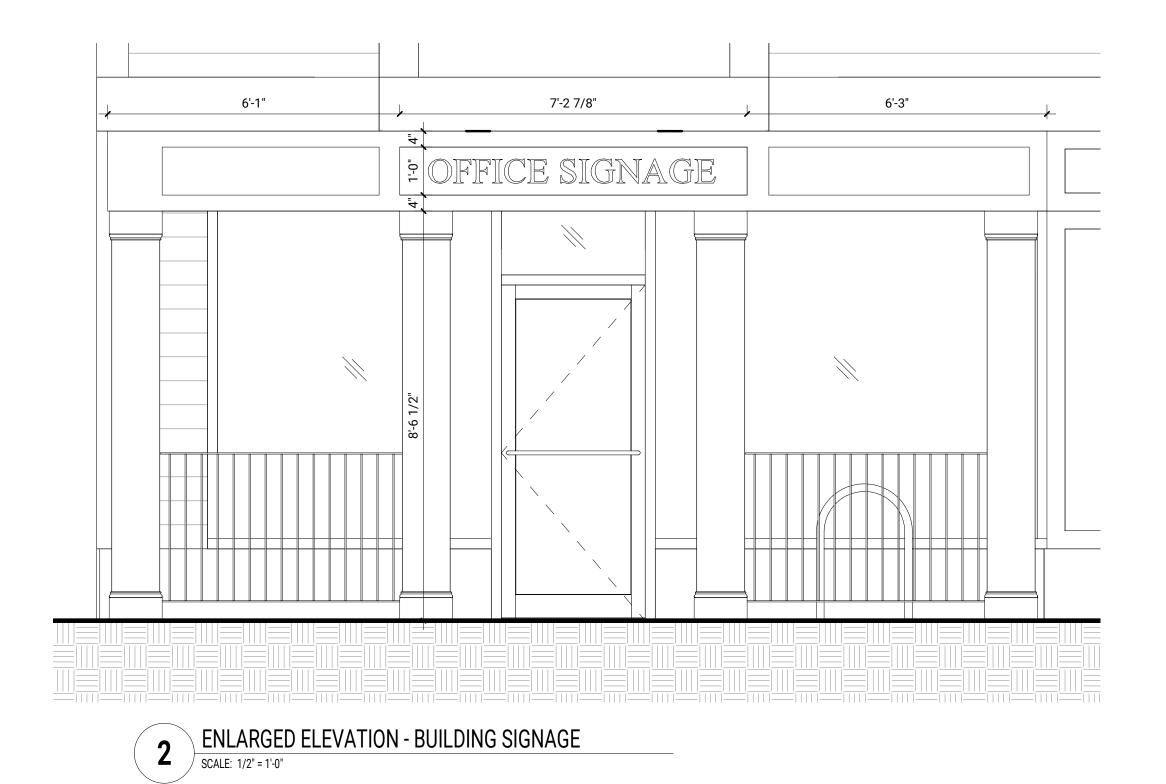

BIKE RACK SPECIFICATIONS

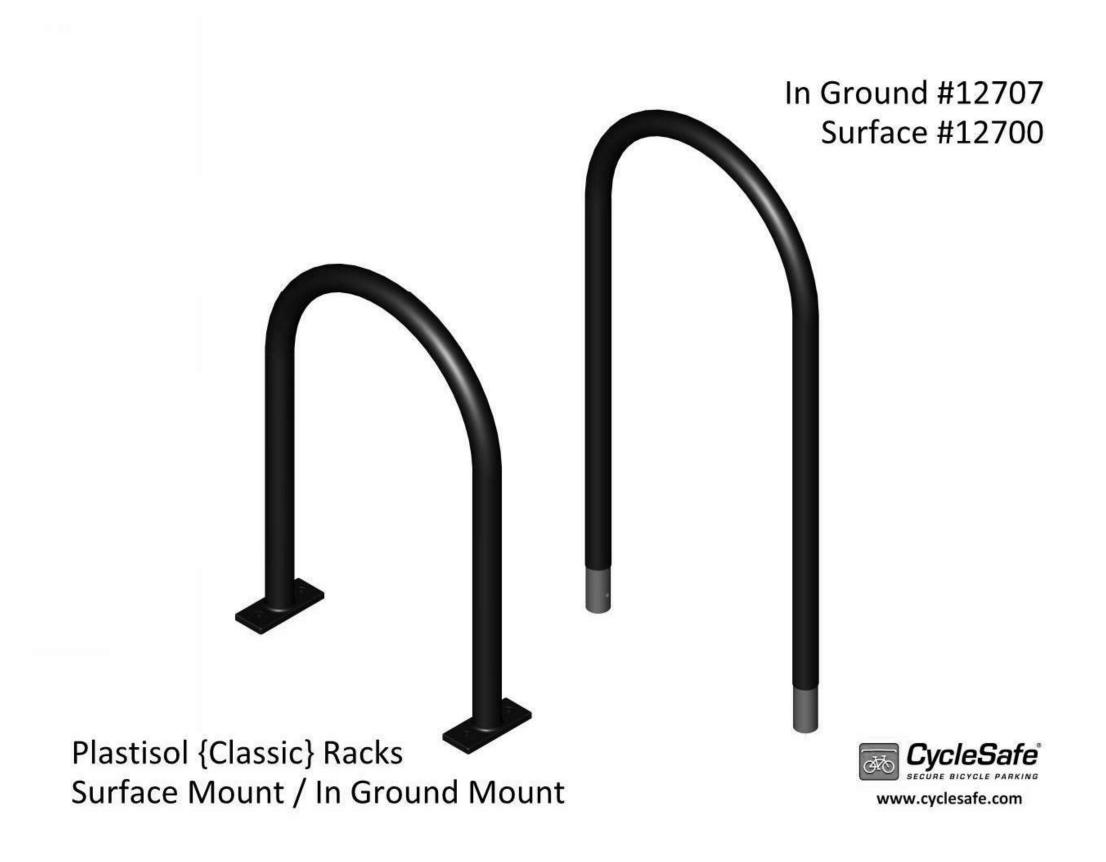

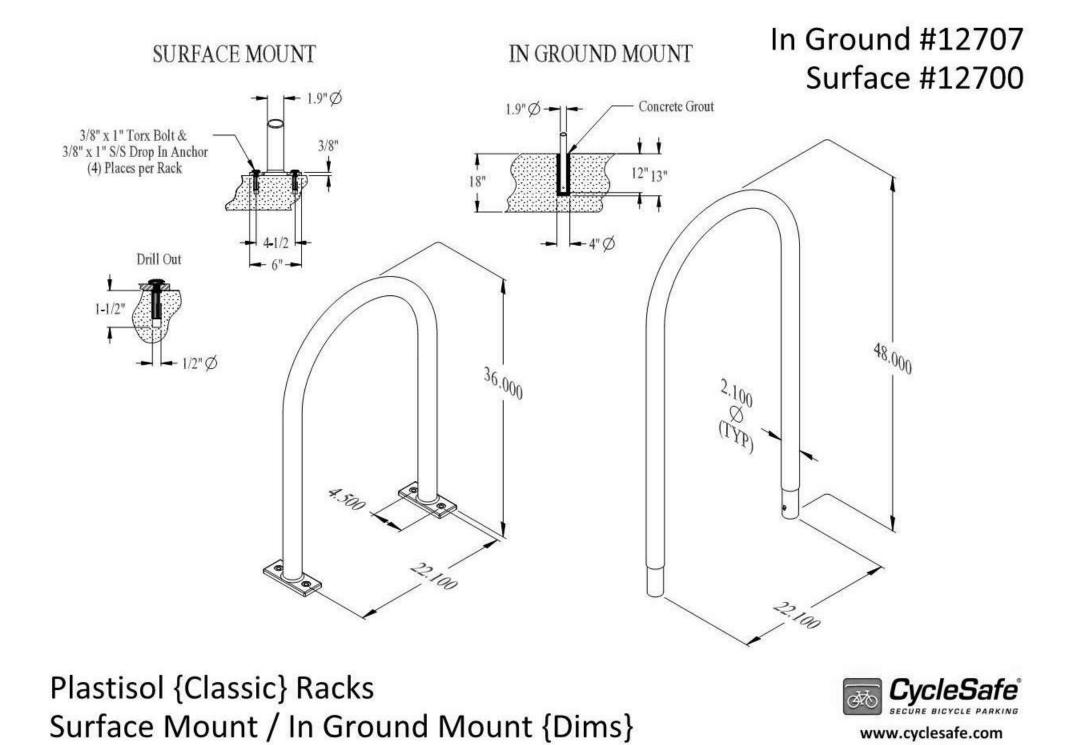



CONSULTANTS:

ZONING SET
(NOT FOR CONSTRUCTION)




MARK: DATE: DESCRIPTI

1500 Massachusetts Ave


ADDRESS:
1500 Massachusetts Ave, Arlington MA

DATE ISSUED: 10/27/2020
PROJECT #: 19018
SCALE: As indicated

ENLARGED PLANS & SPECIFICATIONS

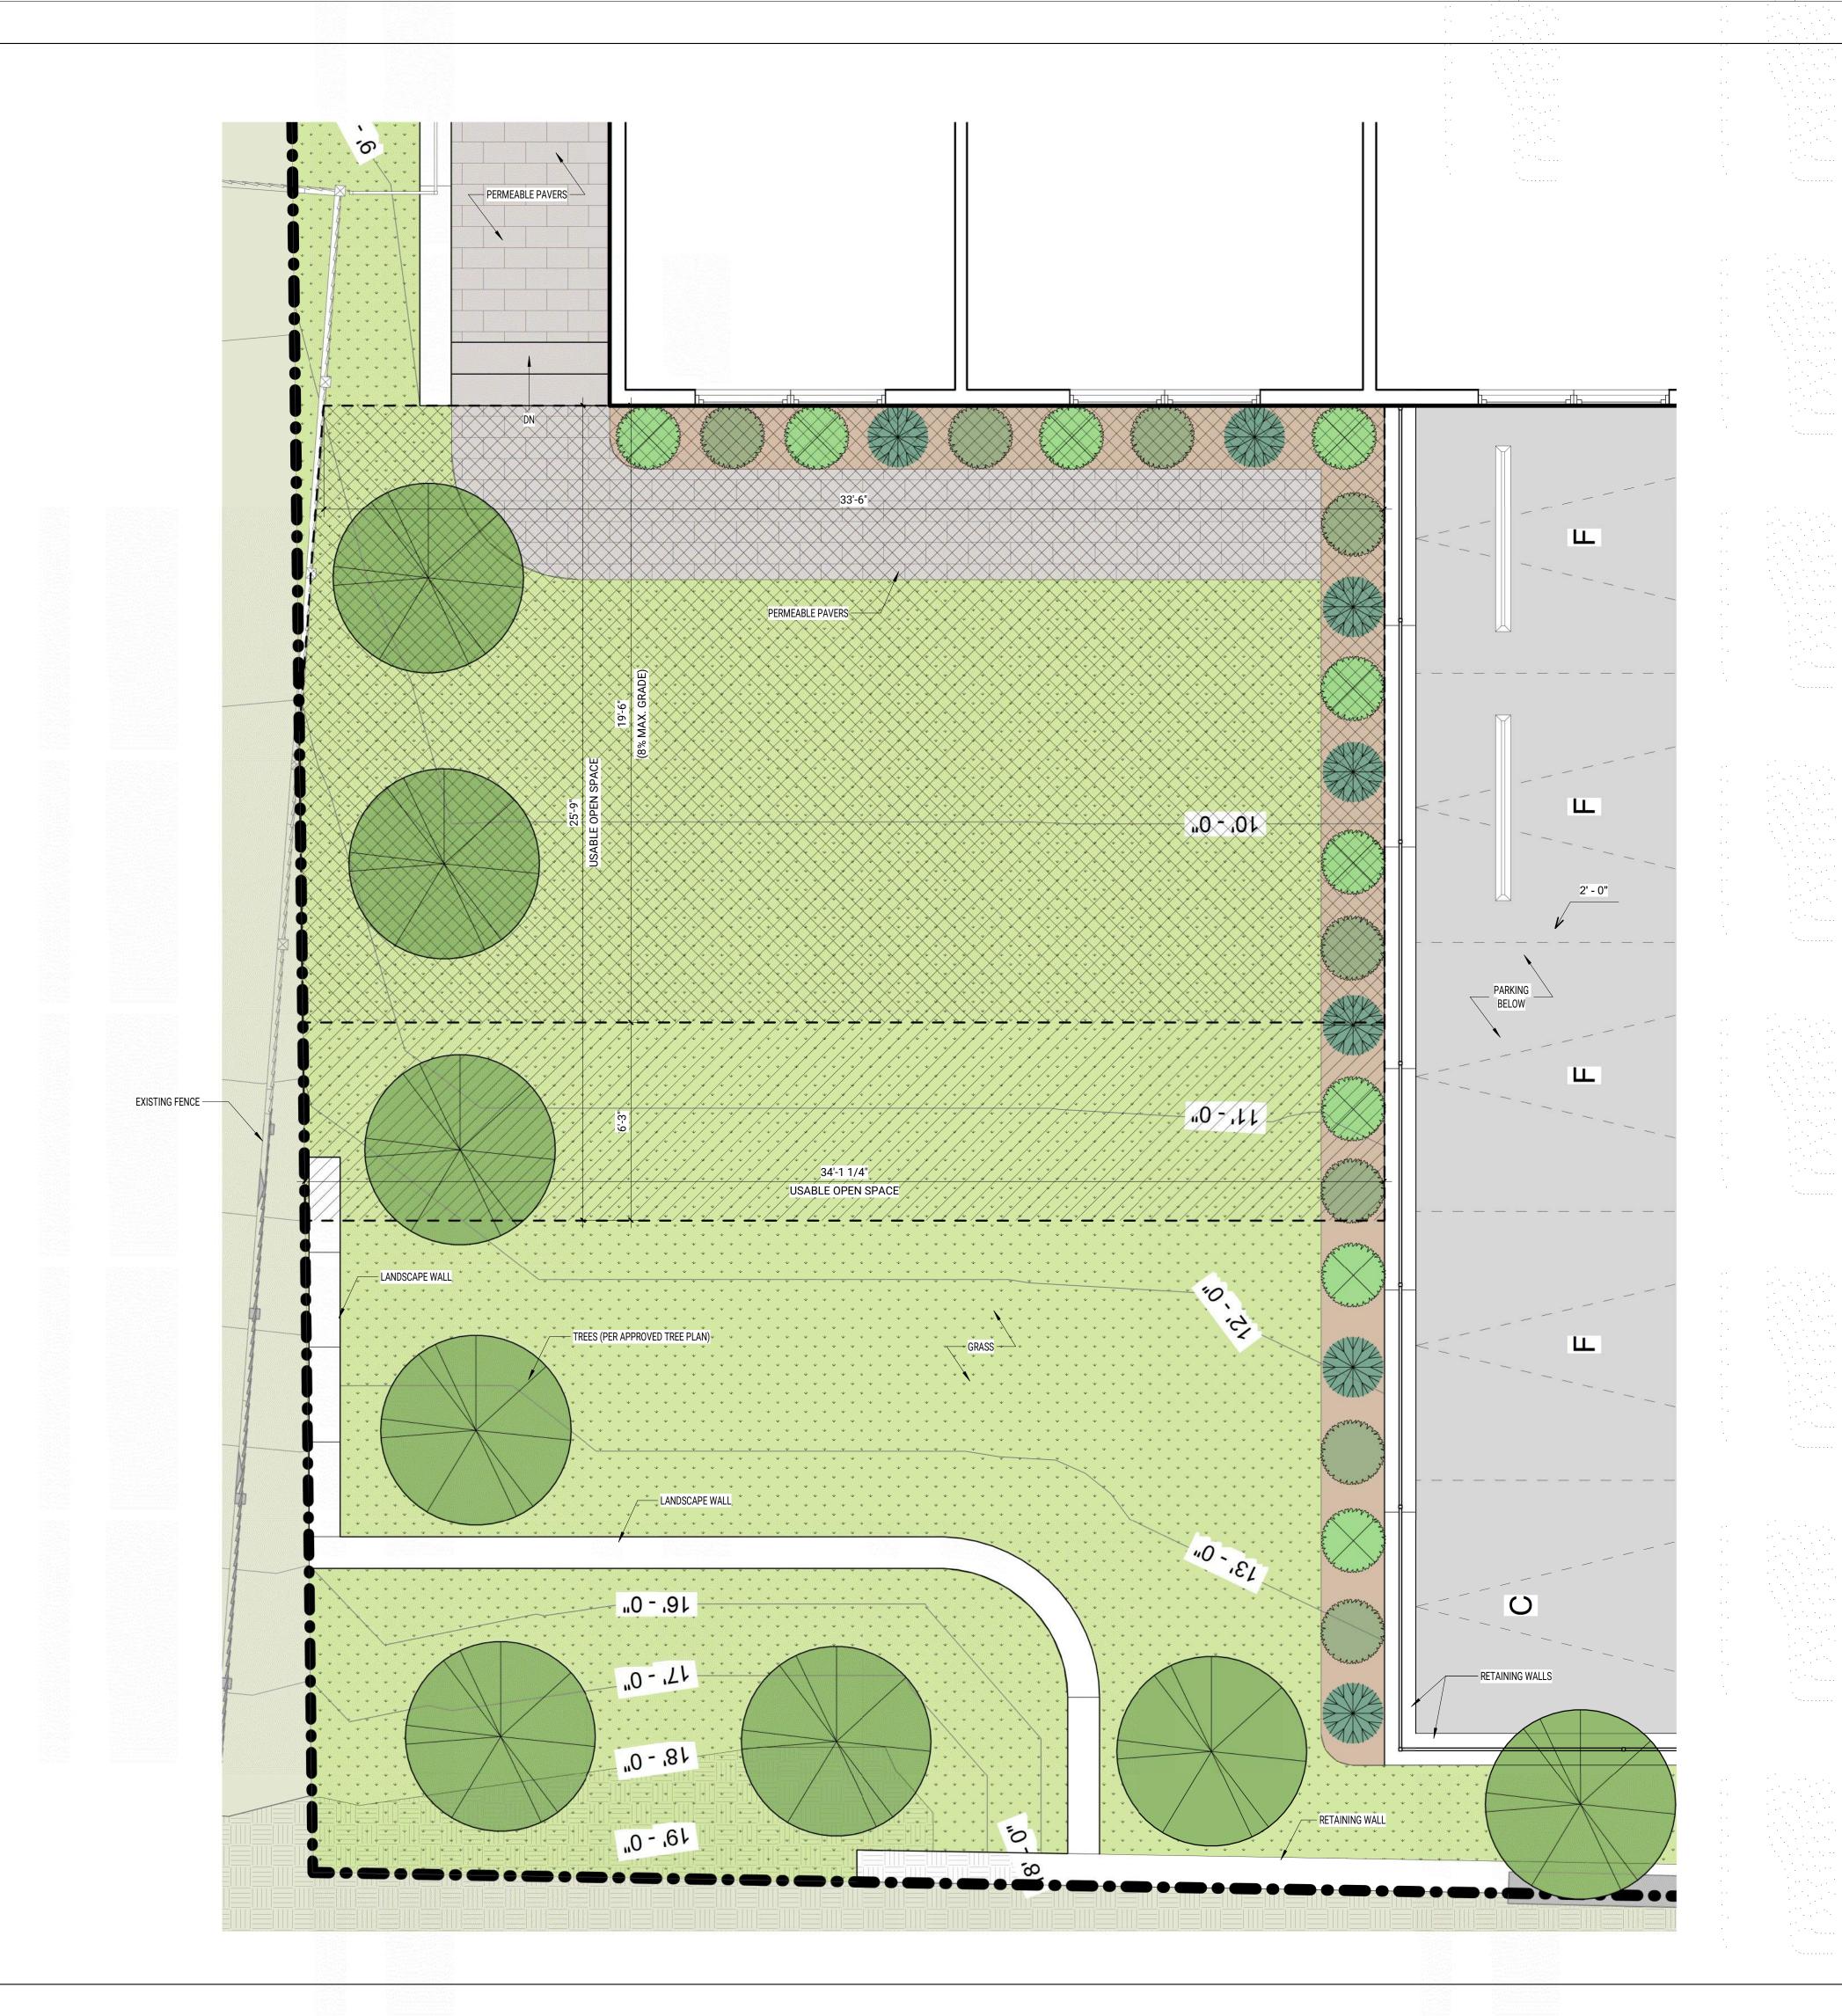

PLANTING LEGEND

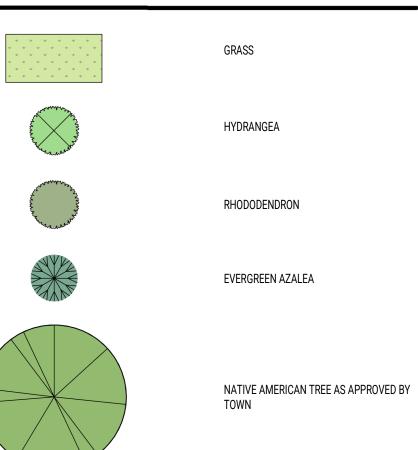



650 COLUMBUS AVE, STE. A
BOSTON MA, 02118
T: 617-606-4496
WWW.MFDS-BOS.COM
CONSULTANTS:

ZONING SET
(NOT FOR CONSTRUCTION)



MARK: DATE: DESCRIPTION
ISSUE LOG:

1500 Massachusetts Ave


PROJECT NAME:


ADDRESS:
1500 Massachusetts Ave, Arlington MA

DATE ISSUED: 10/27/2020
PROJECT #: 19018
SCALE: As indicated
DRAWN BY: EAD


ENLARGED OPEN SPACE PLAN

4-402

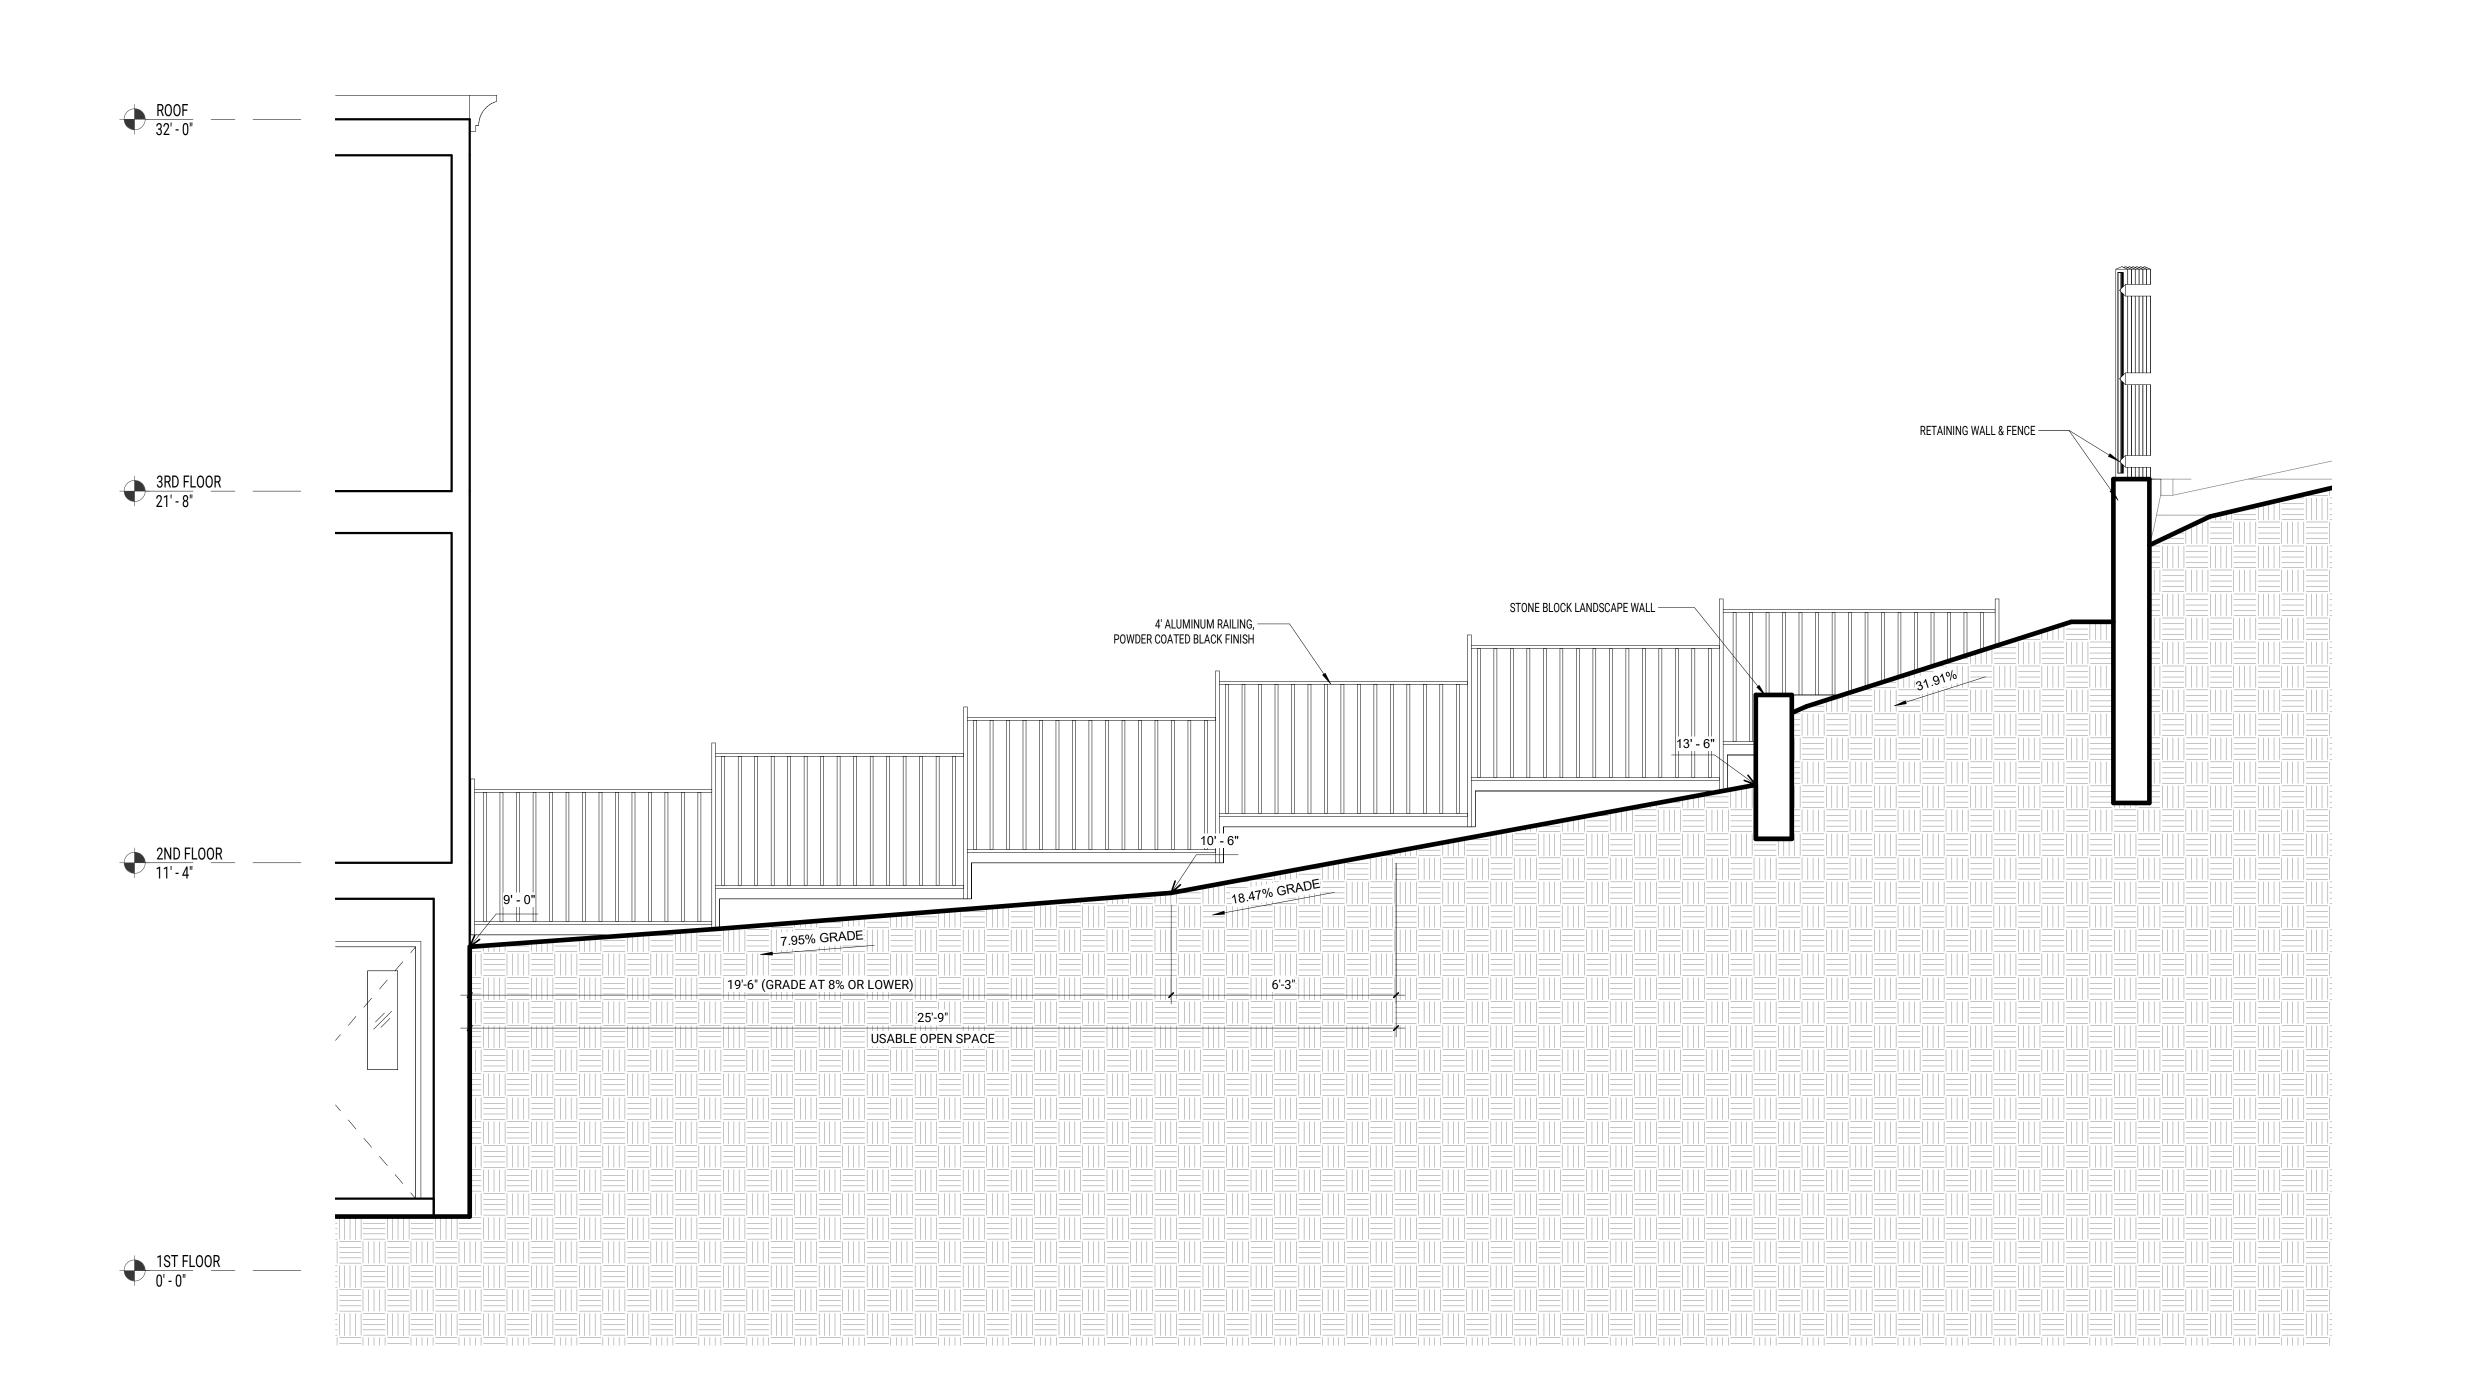

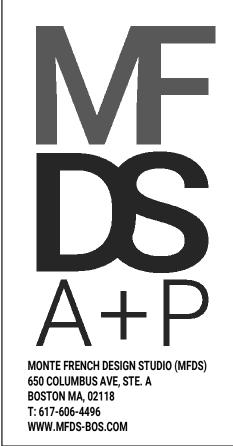

ZONING SET (NOT FOR CONSTRUCTION)

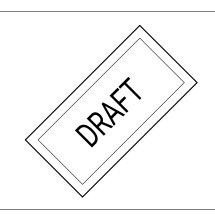

MARK: DATE: DESCRIPTION:

1500
Massachusetts
Ave

ISSUE LOG:

ADDRESS: 1500 Massachusetts Ave, Arlington MA

DATE ISSUED: 10/27/2020
PROJECT #: 19018
SCALE: 3/8" = 1'-0"
DRAWN BY: EAD

USABLE OPEN SPACE SECTION