

ARLINGTON
RESERVOIR -
PHASE 2

ARLINGTON, MASSACHUSETTS

TOWN OF ARLINGTON



1	EROSION CONTROL	12.30.20
NO.	REVISION	DATE

kzla
Kyle Zick Landscape Architecture, Inc.
36 Brimfield Street Suite 202
Boston, MA 02108
617 451-1018 Tel
www.kyzezick.com




90% CONSTRUCTION DOCUMENT SET

Job Number:
Project: ARLINGTON RES.
Drawn By: JLM/RB
Checked By: KZ
Date: DECEMBER 19, 2020
Scale: 1"=40'-0"
Drawing Title:

SITE PREPARATION AND DEMO PLAN

L1.1

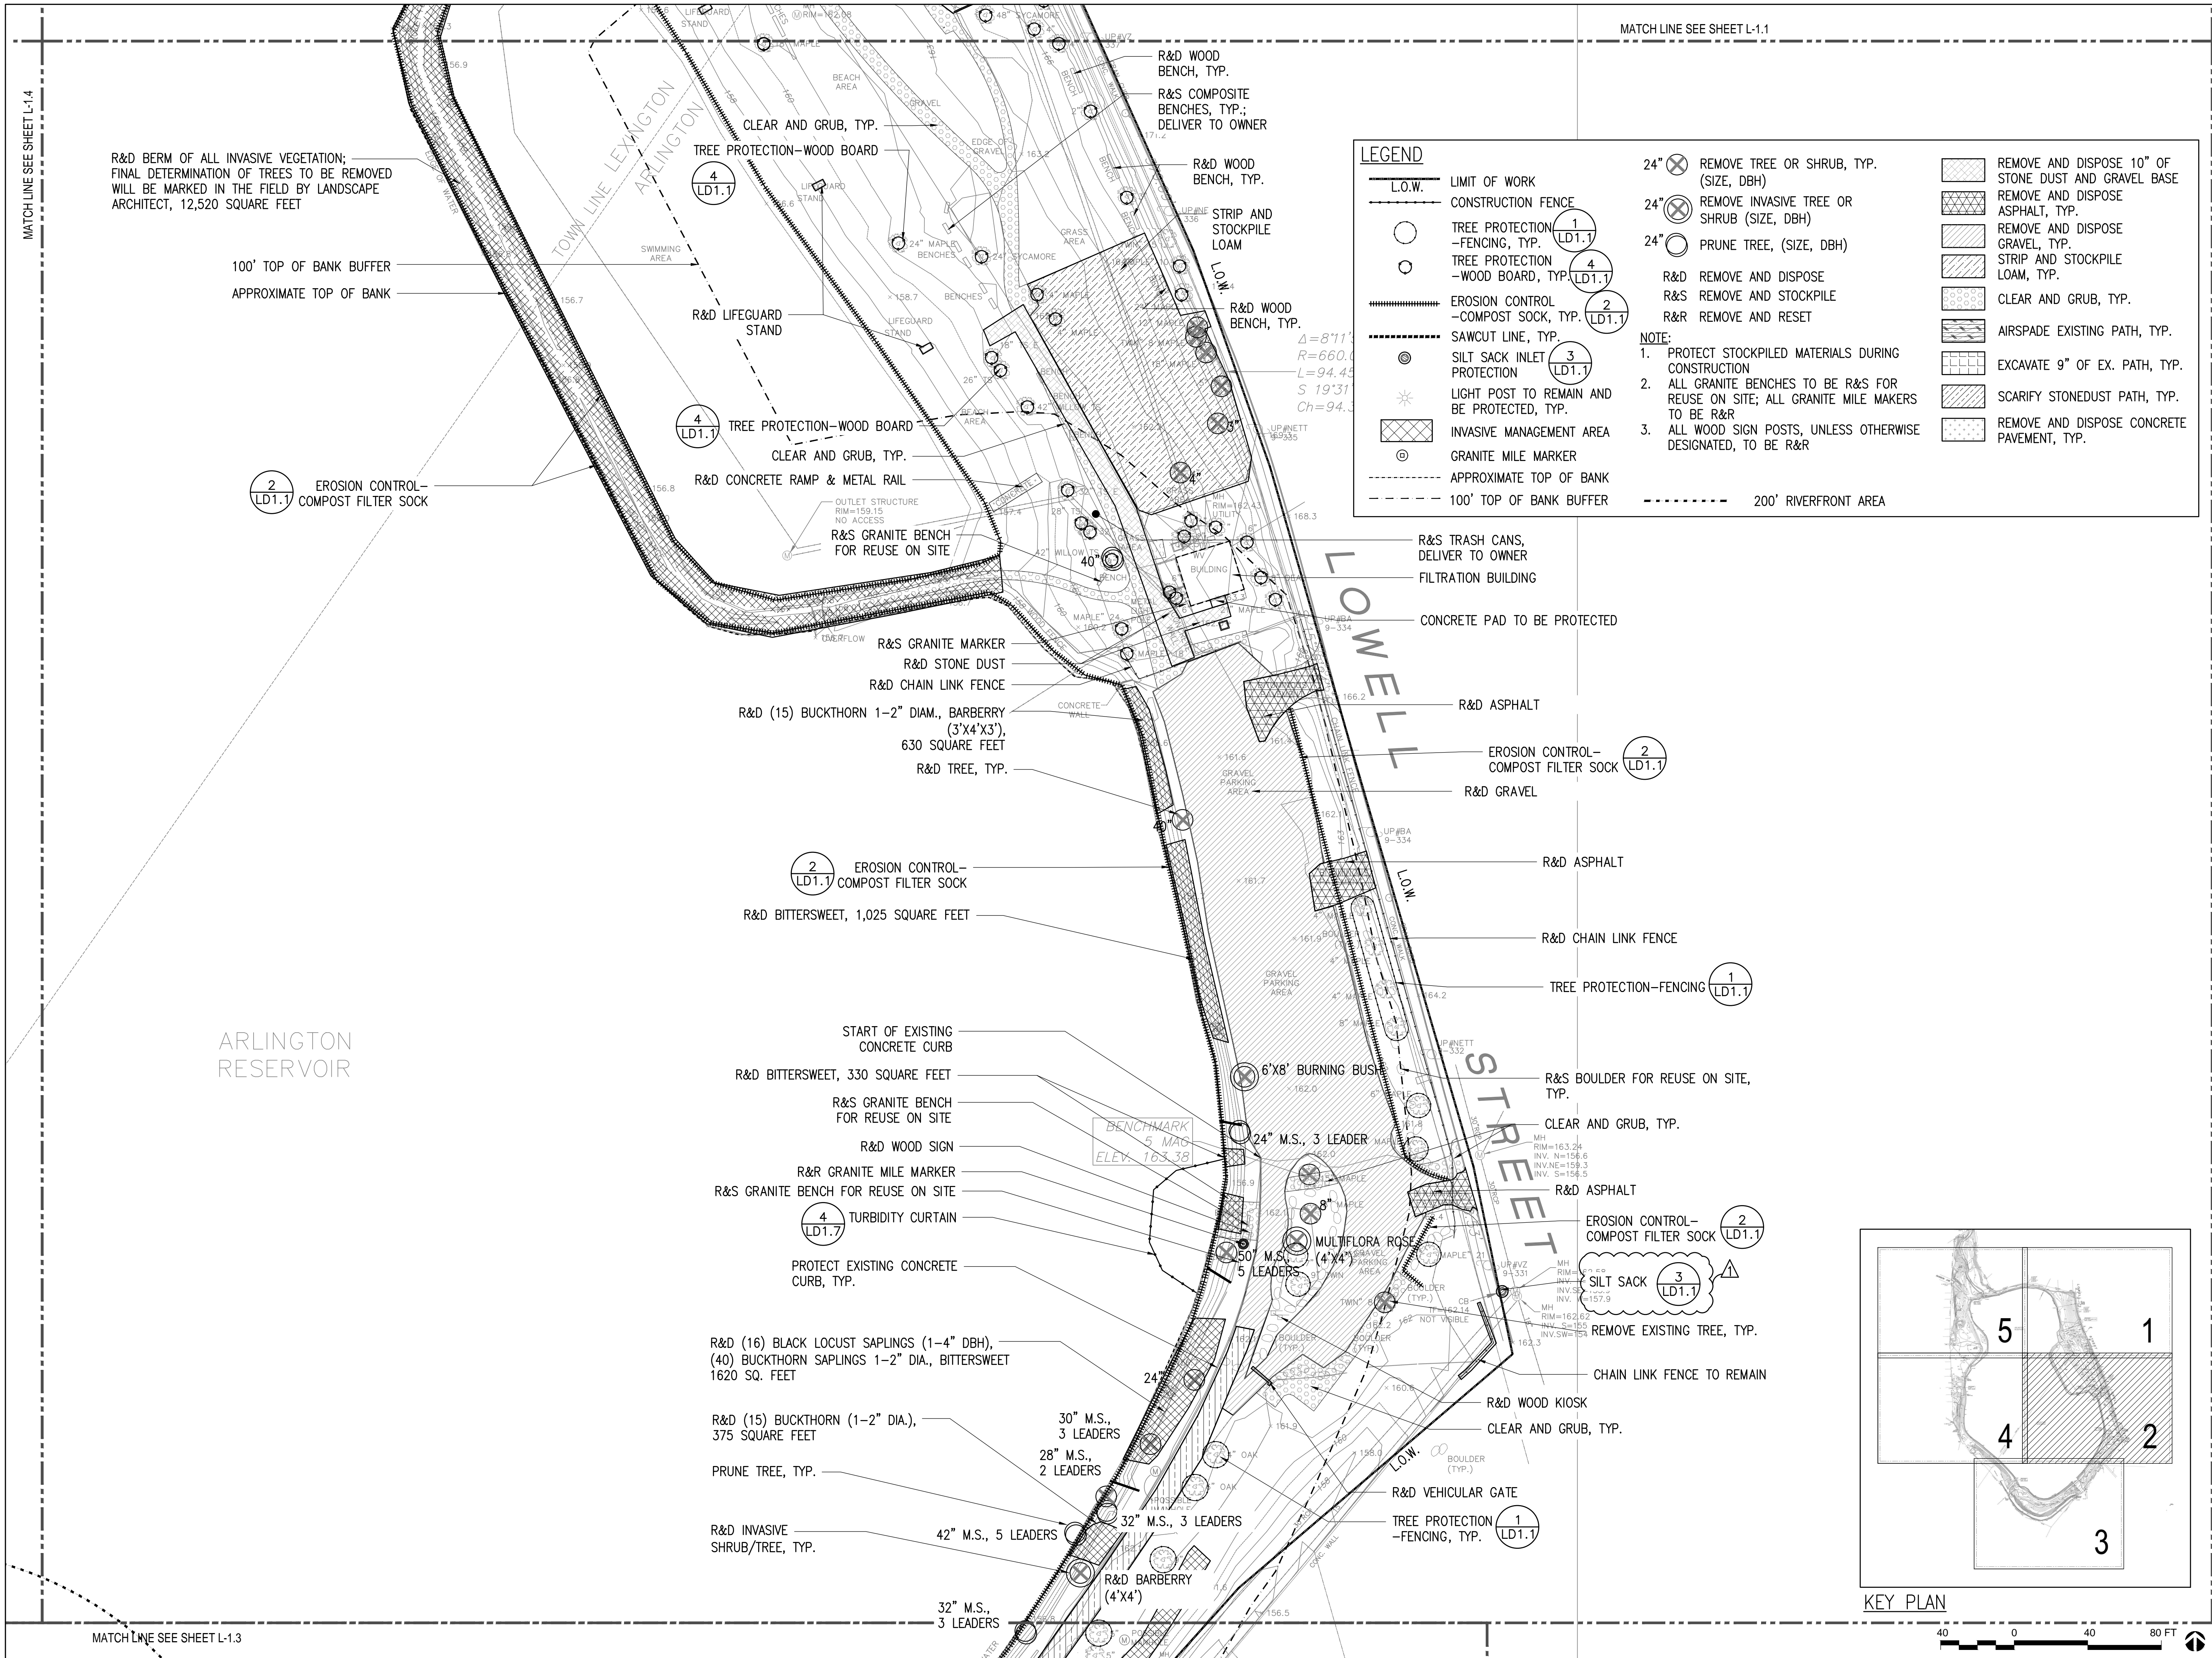

ARLINGTON
RESERVOIR -
PHASE 2

ARLINGTON, MASSACHUSETTS

TOWN OF ARLINGTON



1	EROSION CONTROL	12.30.20
NO.	REVISION	DATE


kzla
Kyle Zick Landscape Architecture, Inc.
36 Brimfield Street Suite 202
Boston, MA 02108
617 451-1018 Tel
www.kyzezick.com



90% CONSTRUCTION DOCUMENT SET

Job Number:
Project: ARLINGTON RES.
Drawn By: JL/MD/RB Checked By: KZ
Date: DECEMBER 19, 2020
Scale: 1"=40'-0"
Drawing Title:

SITE PREPARATION AND DEMO PLAN

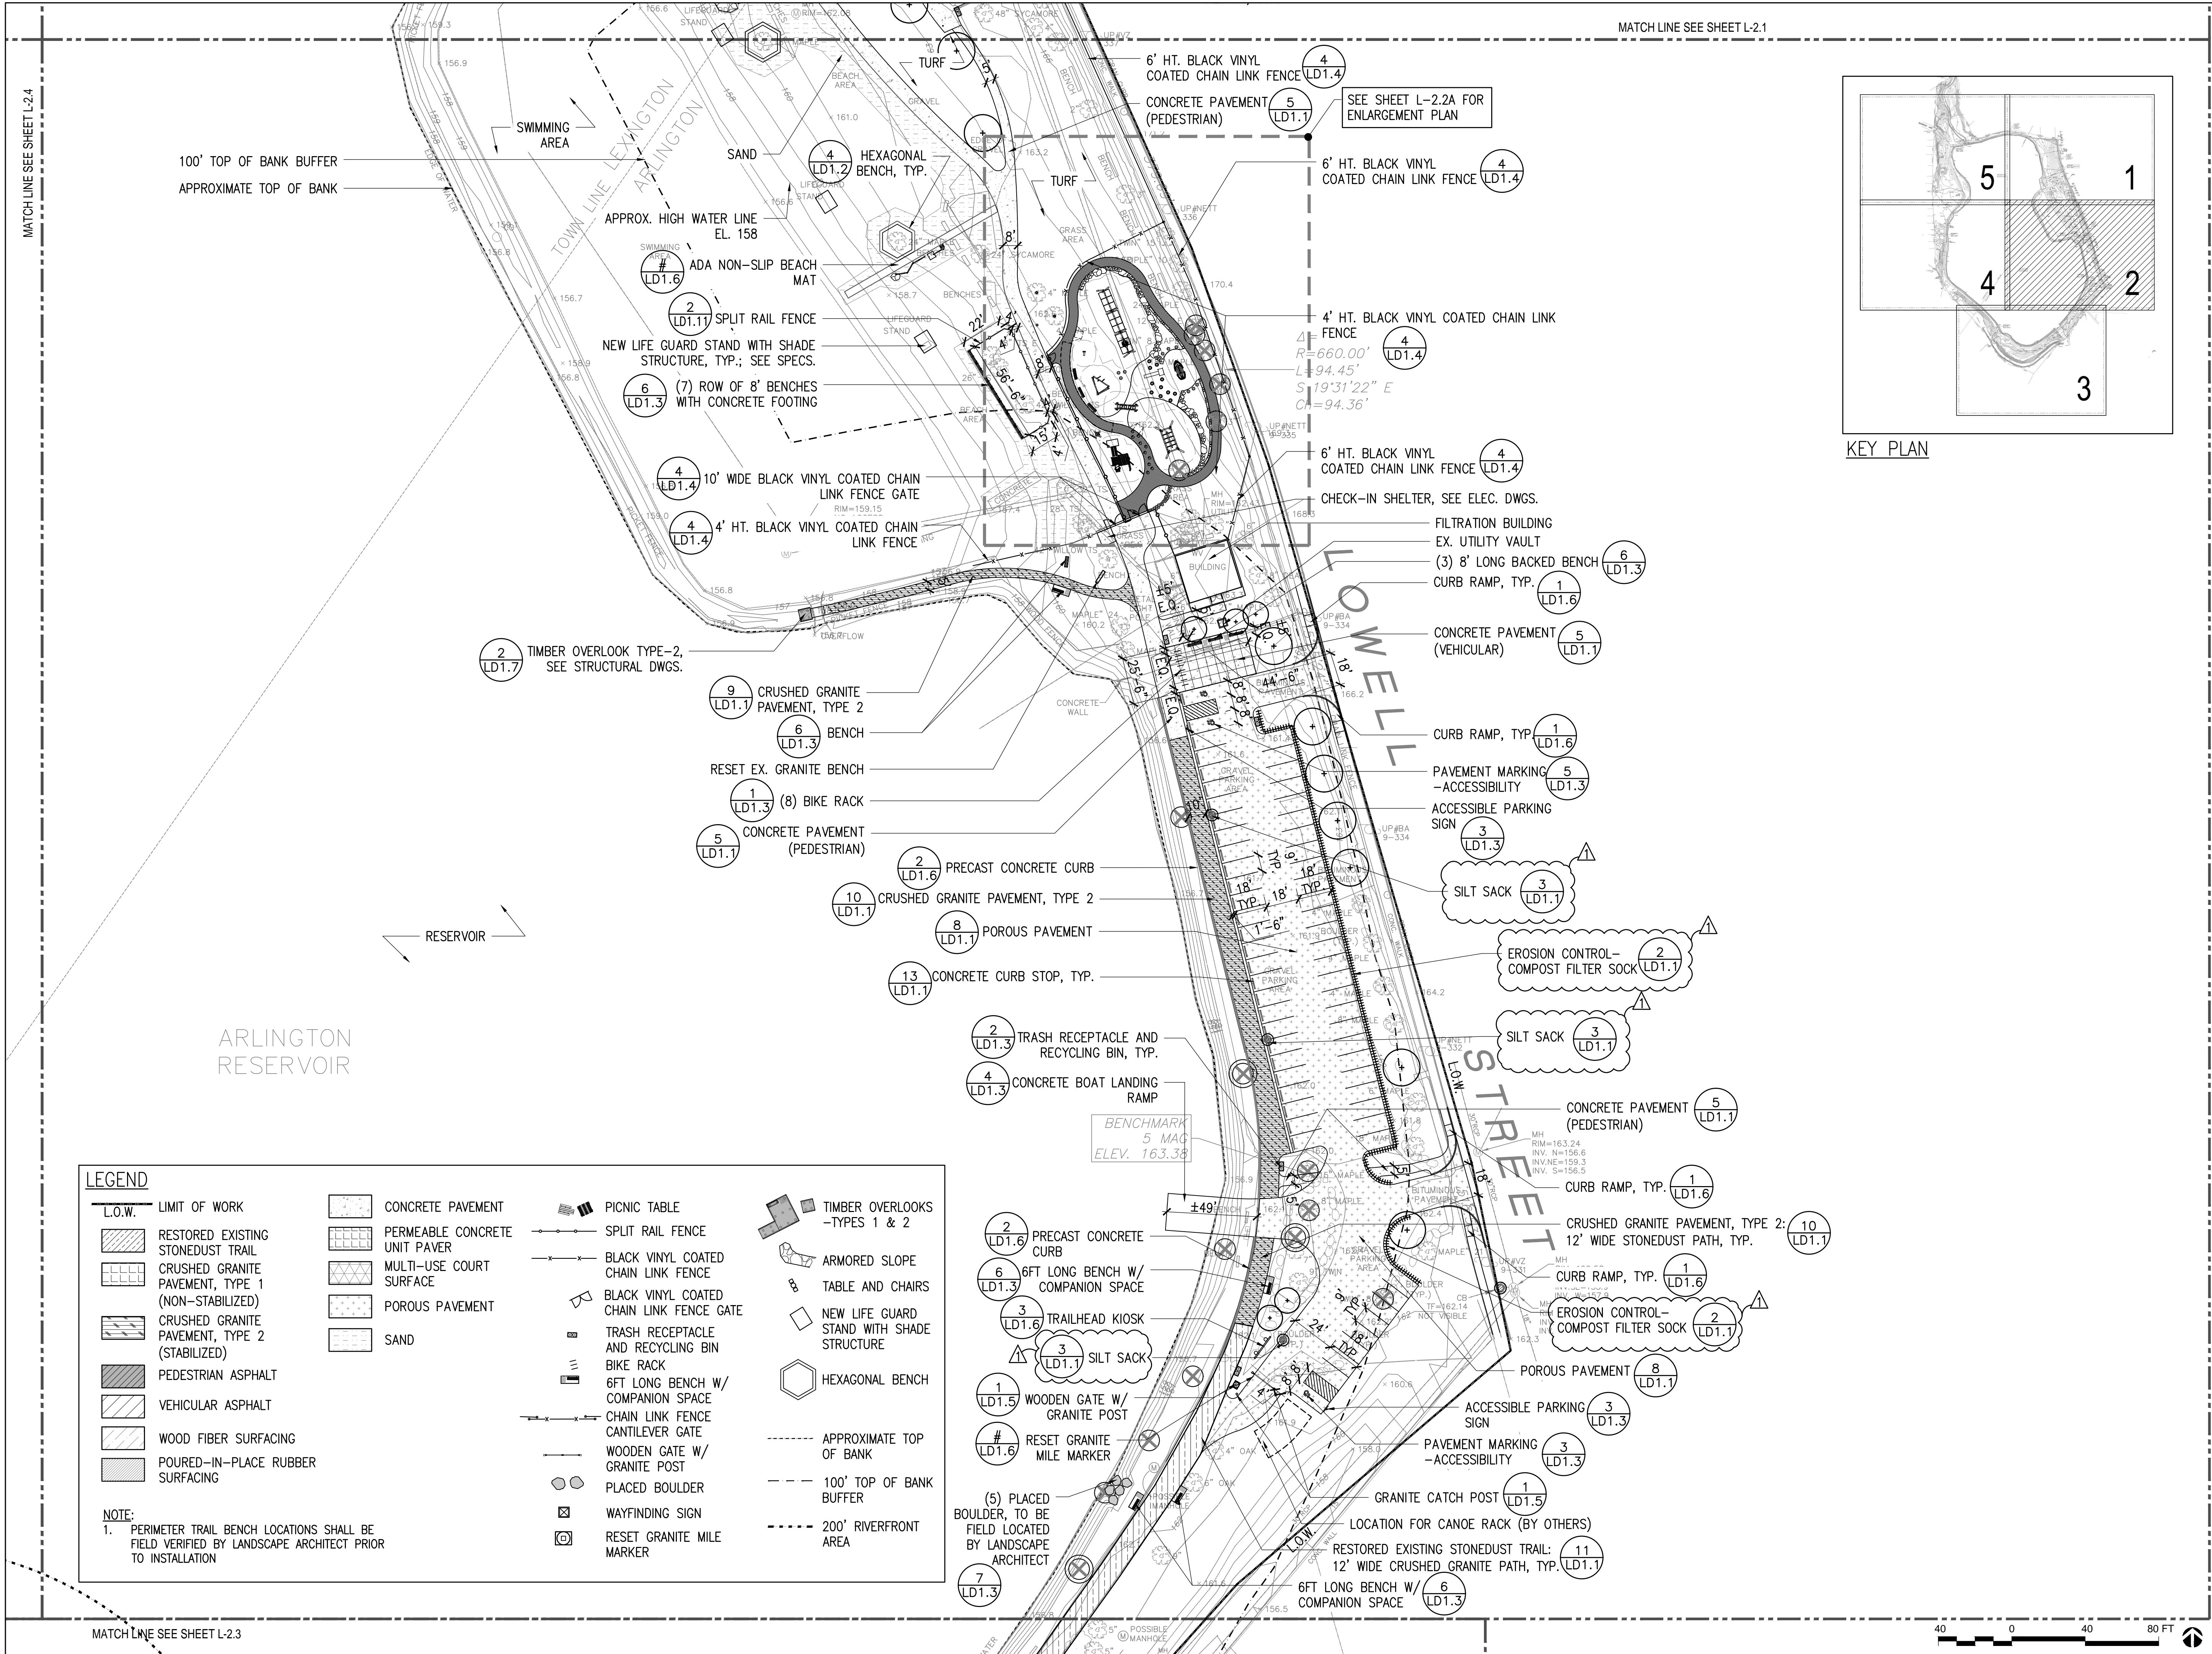

ARLINGTON RESERVOIR - PHASE 2

ARLINGTON, MASSACHUSETTS

TOWN OF ARLINGTON



1	EROSION CONTROL	12.30.20
NO.	REVISION	DATE

kzla
Kyle Zick Landscape Architecture, Inc.
36 Brimfield Street Suite 202
Boston, MA 02108
617 451-1018 Tel
www.kyzezick.com



90% CONSTRUCTION DOCUMENT SET

Job Number:
Project: ARLINGTON RES.
Drawn By: JL/MD/RB
Checked By: KZ
Date: DECEMBER 19, 2020
Scale: 1"=40'-0"
Drawing Title:

LAYOUT AND MATERIAL PLAN

L2.2