

Stamp:

400 MASS AVE ARLINGTON


EXISTING FLOOR PLANS

prepared for:  
location: Approver



LYF 2020 ©  
ALL PLANS, SPECIFICATIONS AND IDEAS ARE THE PROPERTY OF LYF. RIGHTS OF USE ARE CONDITIONAL AND ARE GRANTED UNDER FULL COMPENSATION AND LIMITED TO A ONE-TIME USE TO CONSTRUCT A SINGLE PROJECT ON THE SITE SO INDICATED. USE OF THE WORK AND ANY DERIVATIVE WORK COVERED UNDER THIS COPYRIGHT FOR OTHER PROJECTS IS PROHIBITED. THE USE OR REPRODUCTION OF THESE PLANS FOR ANY OTHER CONSTRUCTION OR PERMIT APPLICATION IS STRICTLY PROHIBITED WITHOUT PRIOR WRITTEN PERMISSION OF LYF.

Mark	Date
REVISIONS	
Date	12/11/2020
Scale	As indicated
Job No.	2876
Sheet No.	

A100

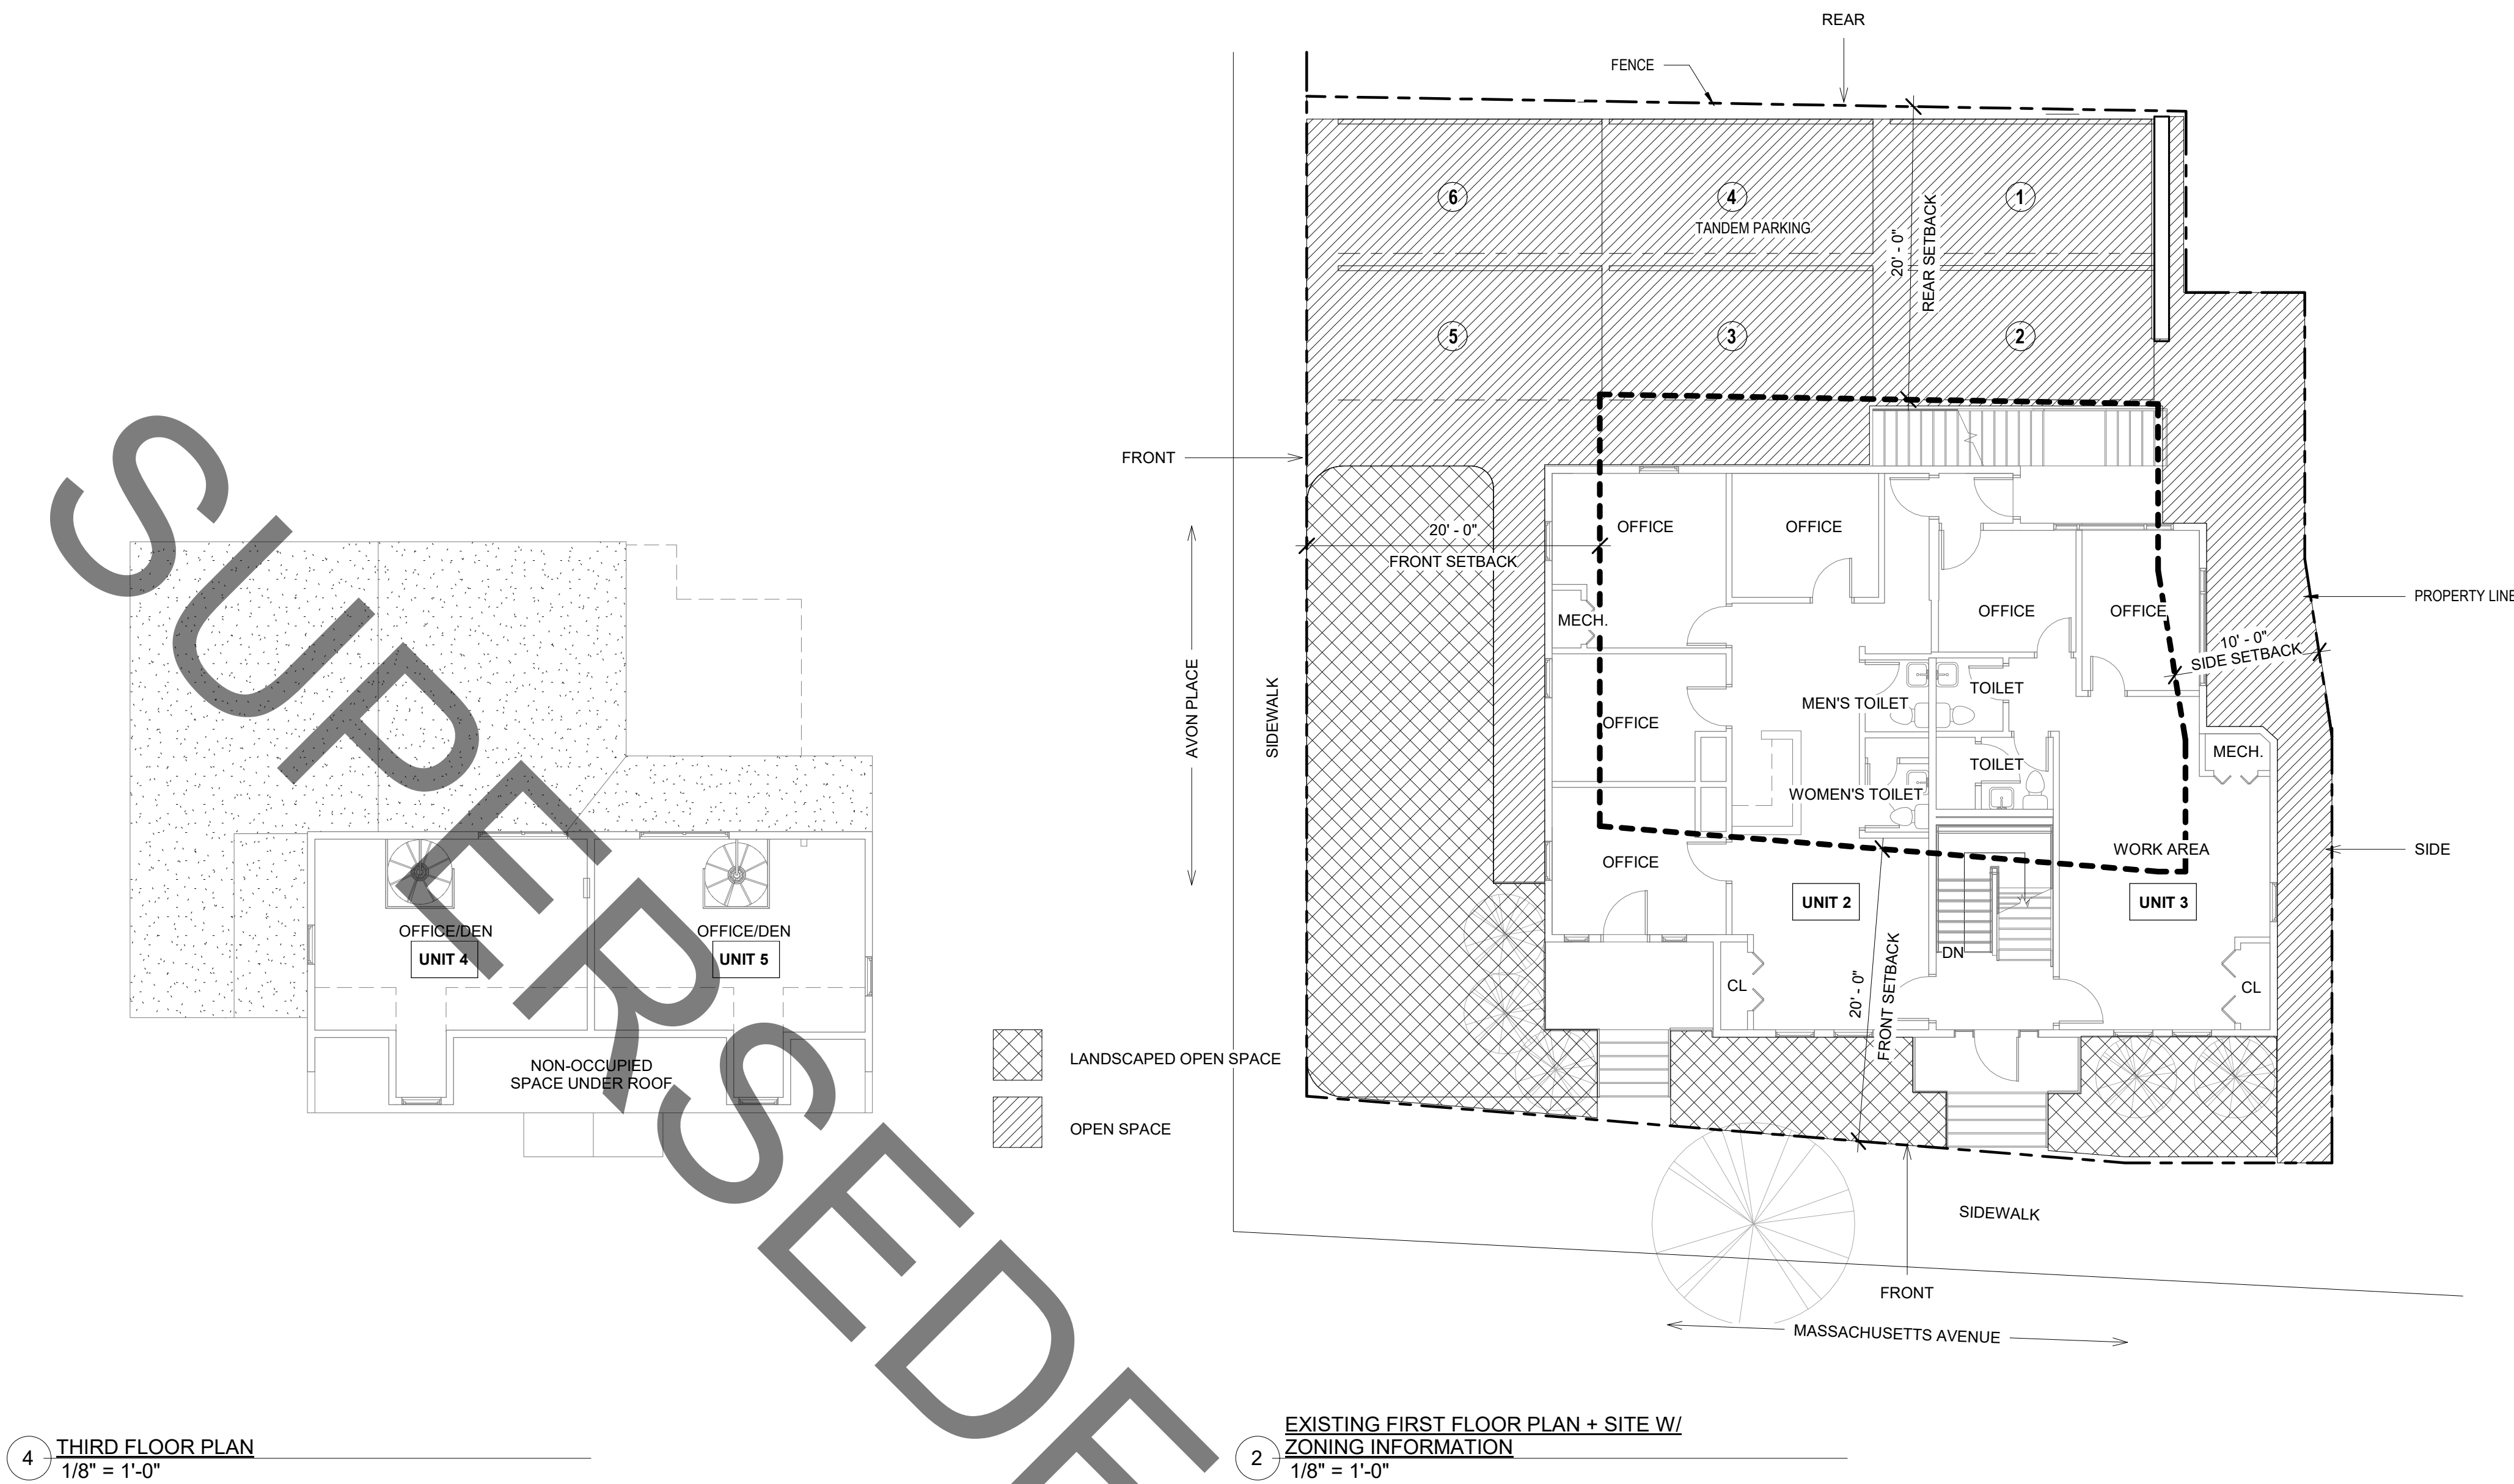

SUMMARY USE GROUPS			
FLOOR	UNIT	EXISTING	PROPOSED
BASEMENT	UNIT 1	BUSINESS	RESIDENTIAL 1 BEDROOM
1ST FLOOR	UNIT 2	BUSINESS	RESIDENTIAL 2 BEDROOM
1ST FLOOR	UNIT 3	BUSINESS	BUSINESS (NO CHANGE)
2ND FLOOR	UNIT 4	RESIDENTIAL 1 BEDROOM	RESIDENTIAL 1 BEDROOM (NO CHANGE)
2ND FLOOR	UNIT 5	RESIDENTIAL 1 BEDROOM	RESIDENTIAL 1 BEDROOM (NO CHANGE)
		2 BEDROOMS	5 BEDROOMS

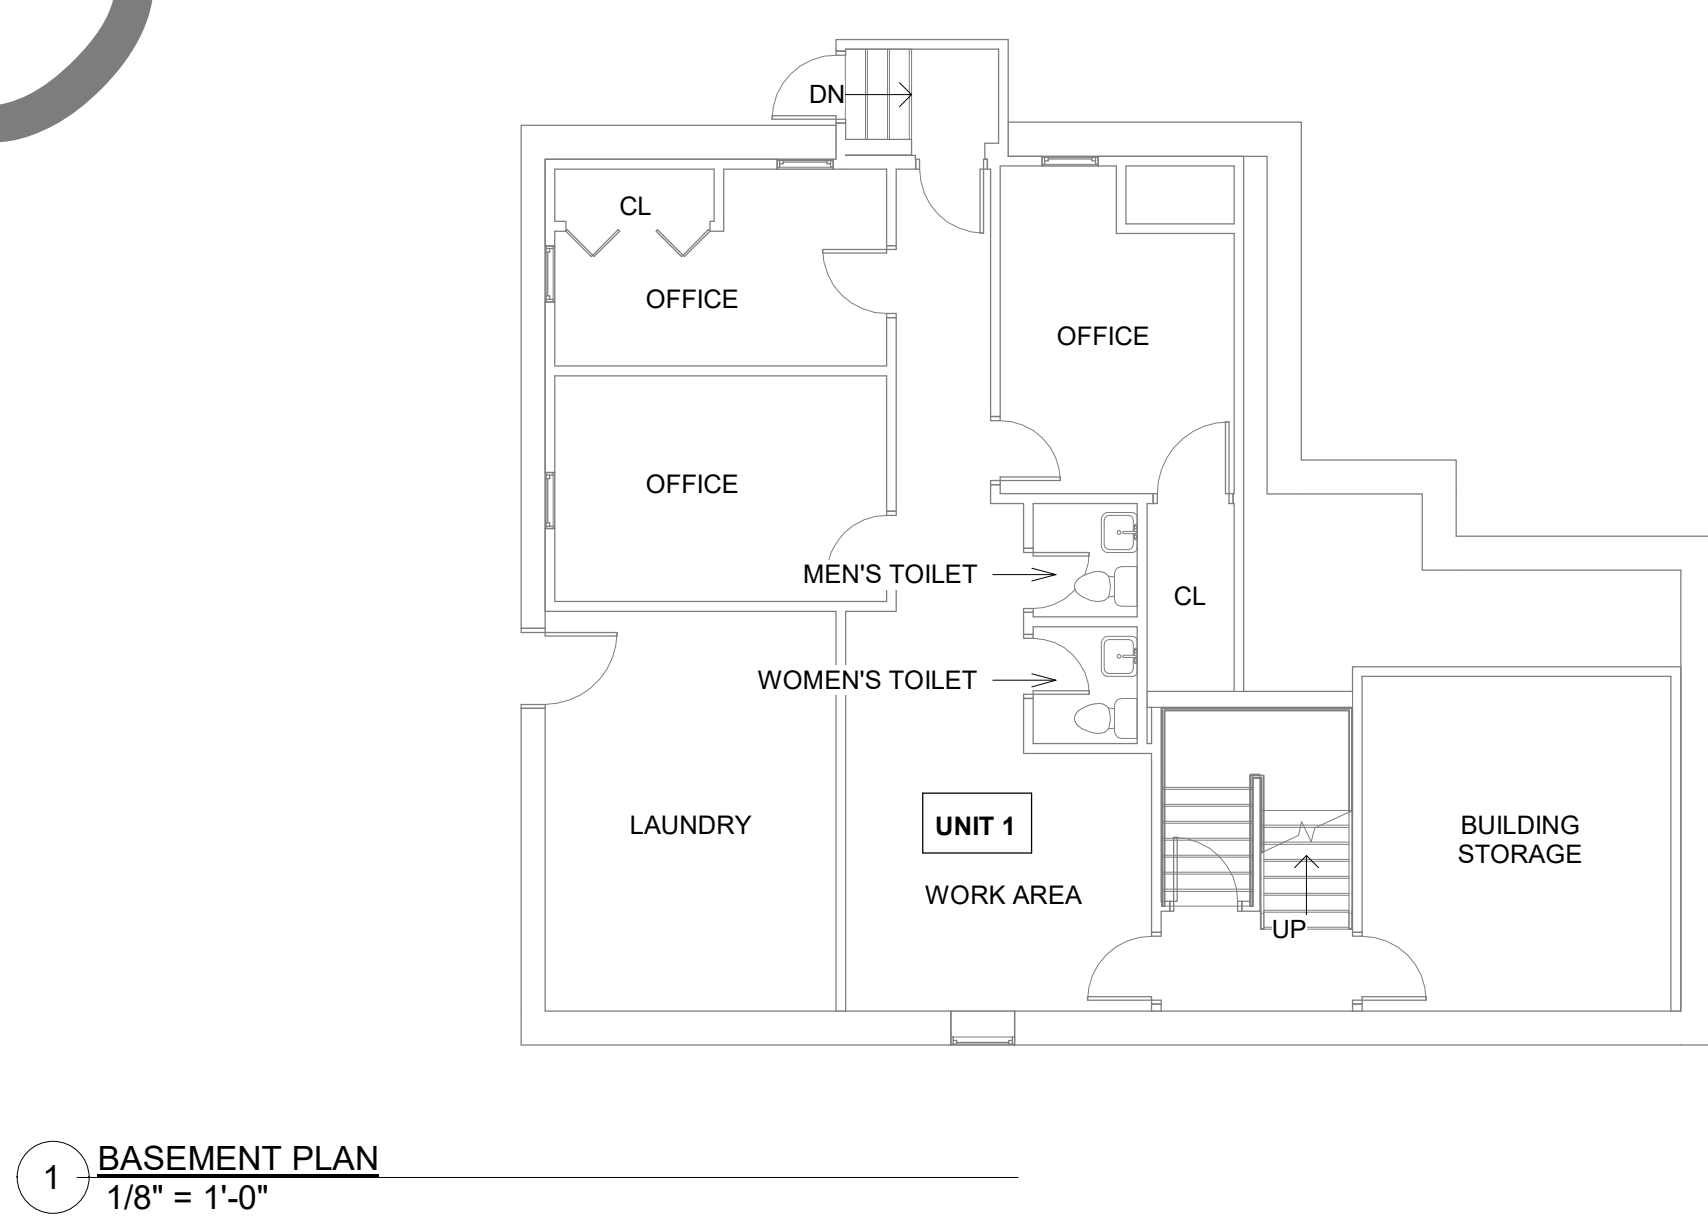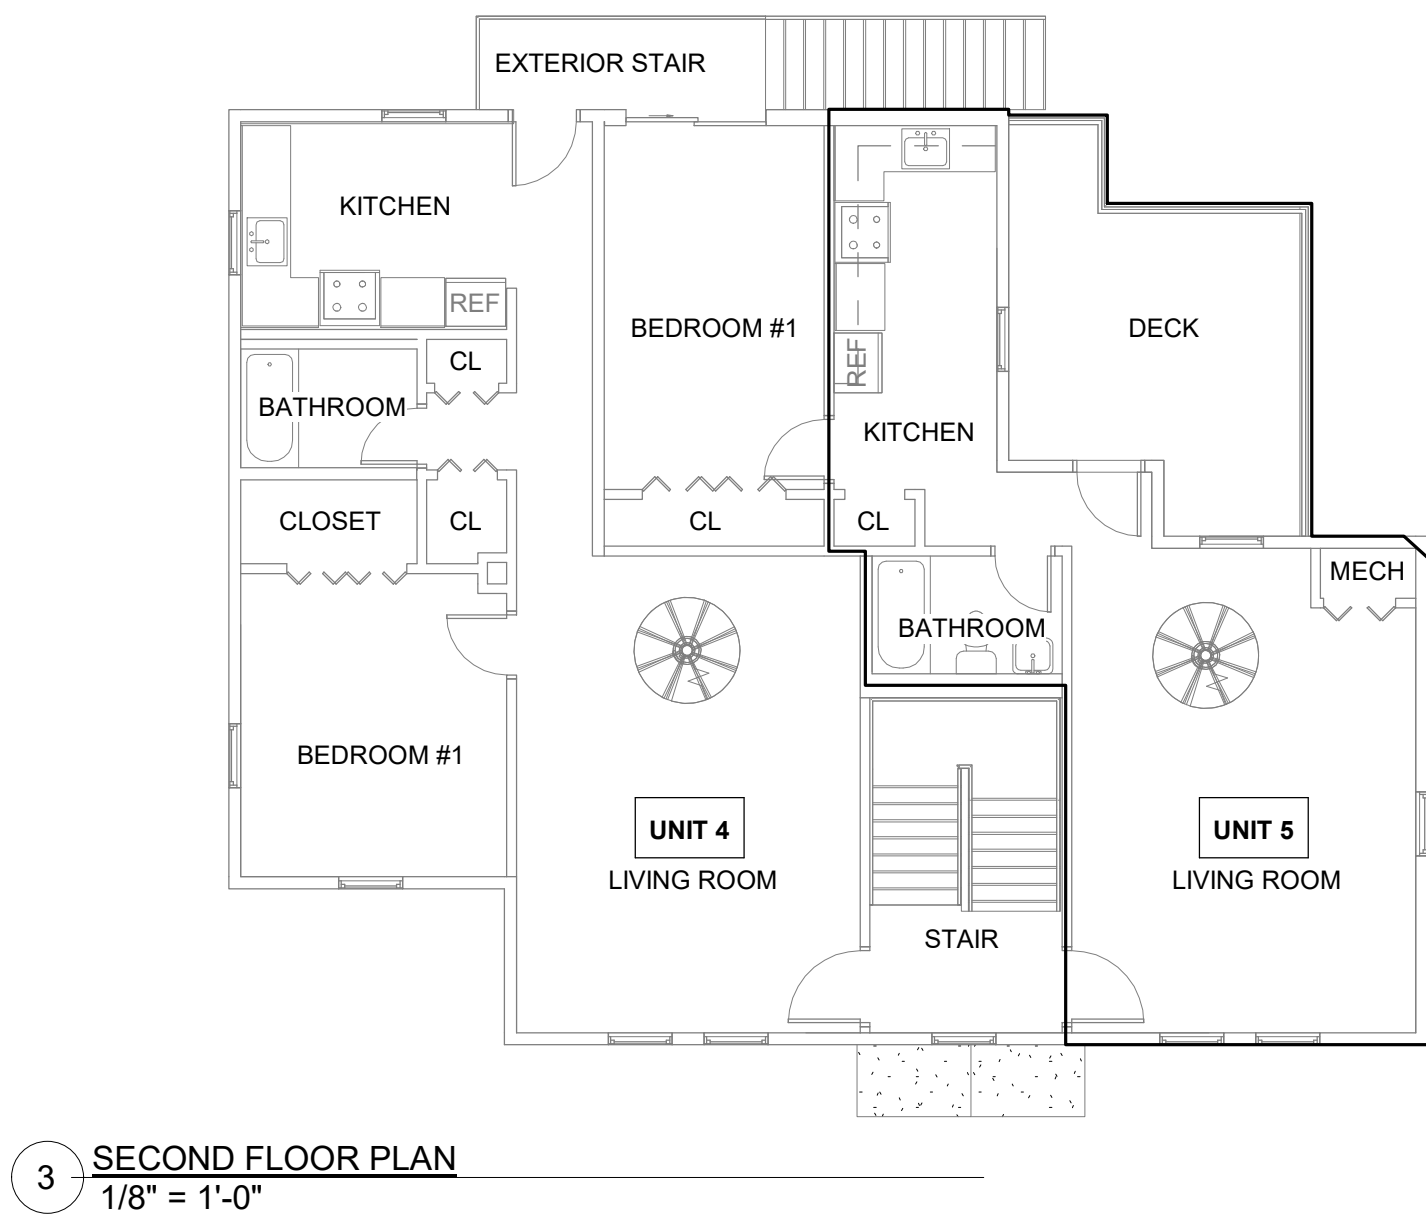

Stamp:

400 MASS AVE ARLINGTON


PROPOSED FLOOR PLANS

prepared for:  
location: Approver

LYF 2020 ©  
ALL PLANS, SPECIFICATIONS AND IDEAS ARE THE PROPERTY OF LYF. RIGHTS OF USE ARE CONDITIONAL AND ARE GRANTED UNDER FULL COMPENSATION AND LIMITED TO A ONE-TIME USE TO CONSTRUCT A SINGLE PROJECT ON THE SITE SO INDICATED. USE OF THE WORK AND ANY DERIVATIVE WORK COVERED UNDER THIS COPYRIGHT FOR OTHER PROJECTS IS PROHIBITED. THE USE OR REPRODUCTION OF THESE PLANS FOR ANY OTHER CONSTRUCTION OR PERMIT APPLICATION IS STRICTLY PROHIBITED WITHOUT PRIOR WRITTEN PERMISSION OF LYF.


Mark	Date
REVISIONS	
Date	12/11/2020
Scale	As indicated
Job No.	2876
Sheet No.	

A101

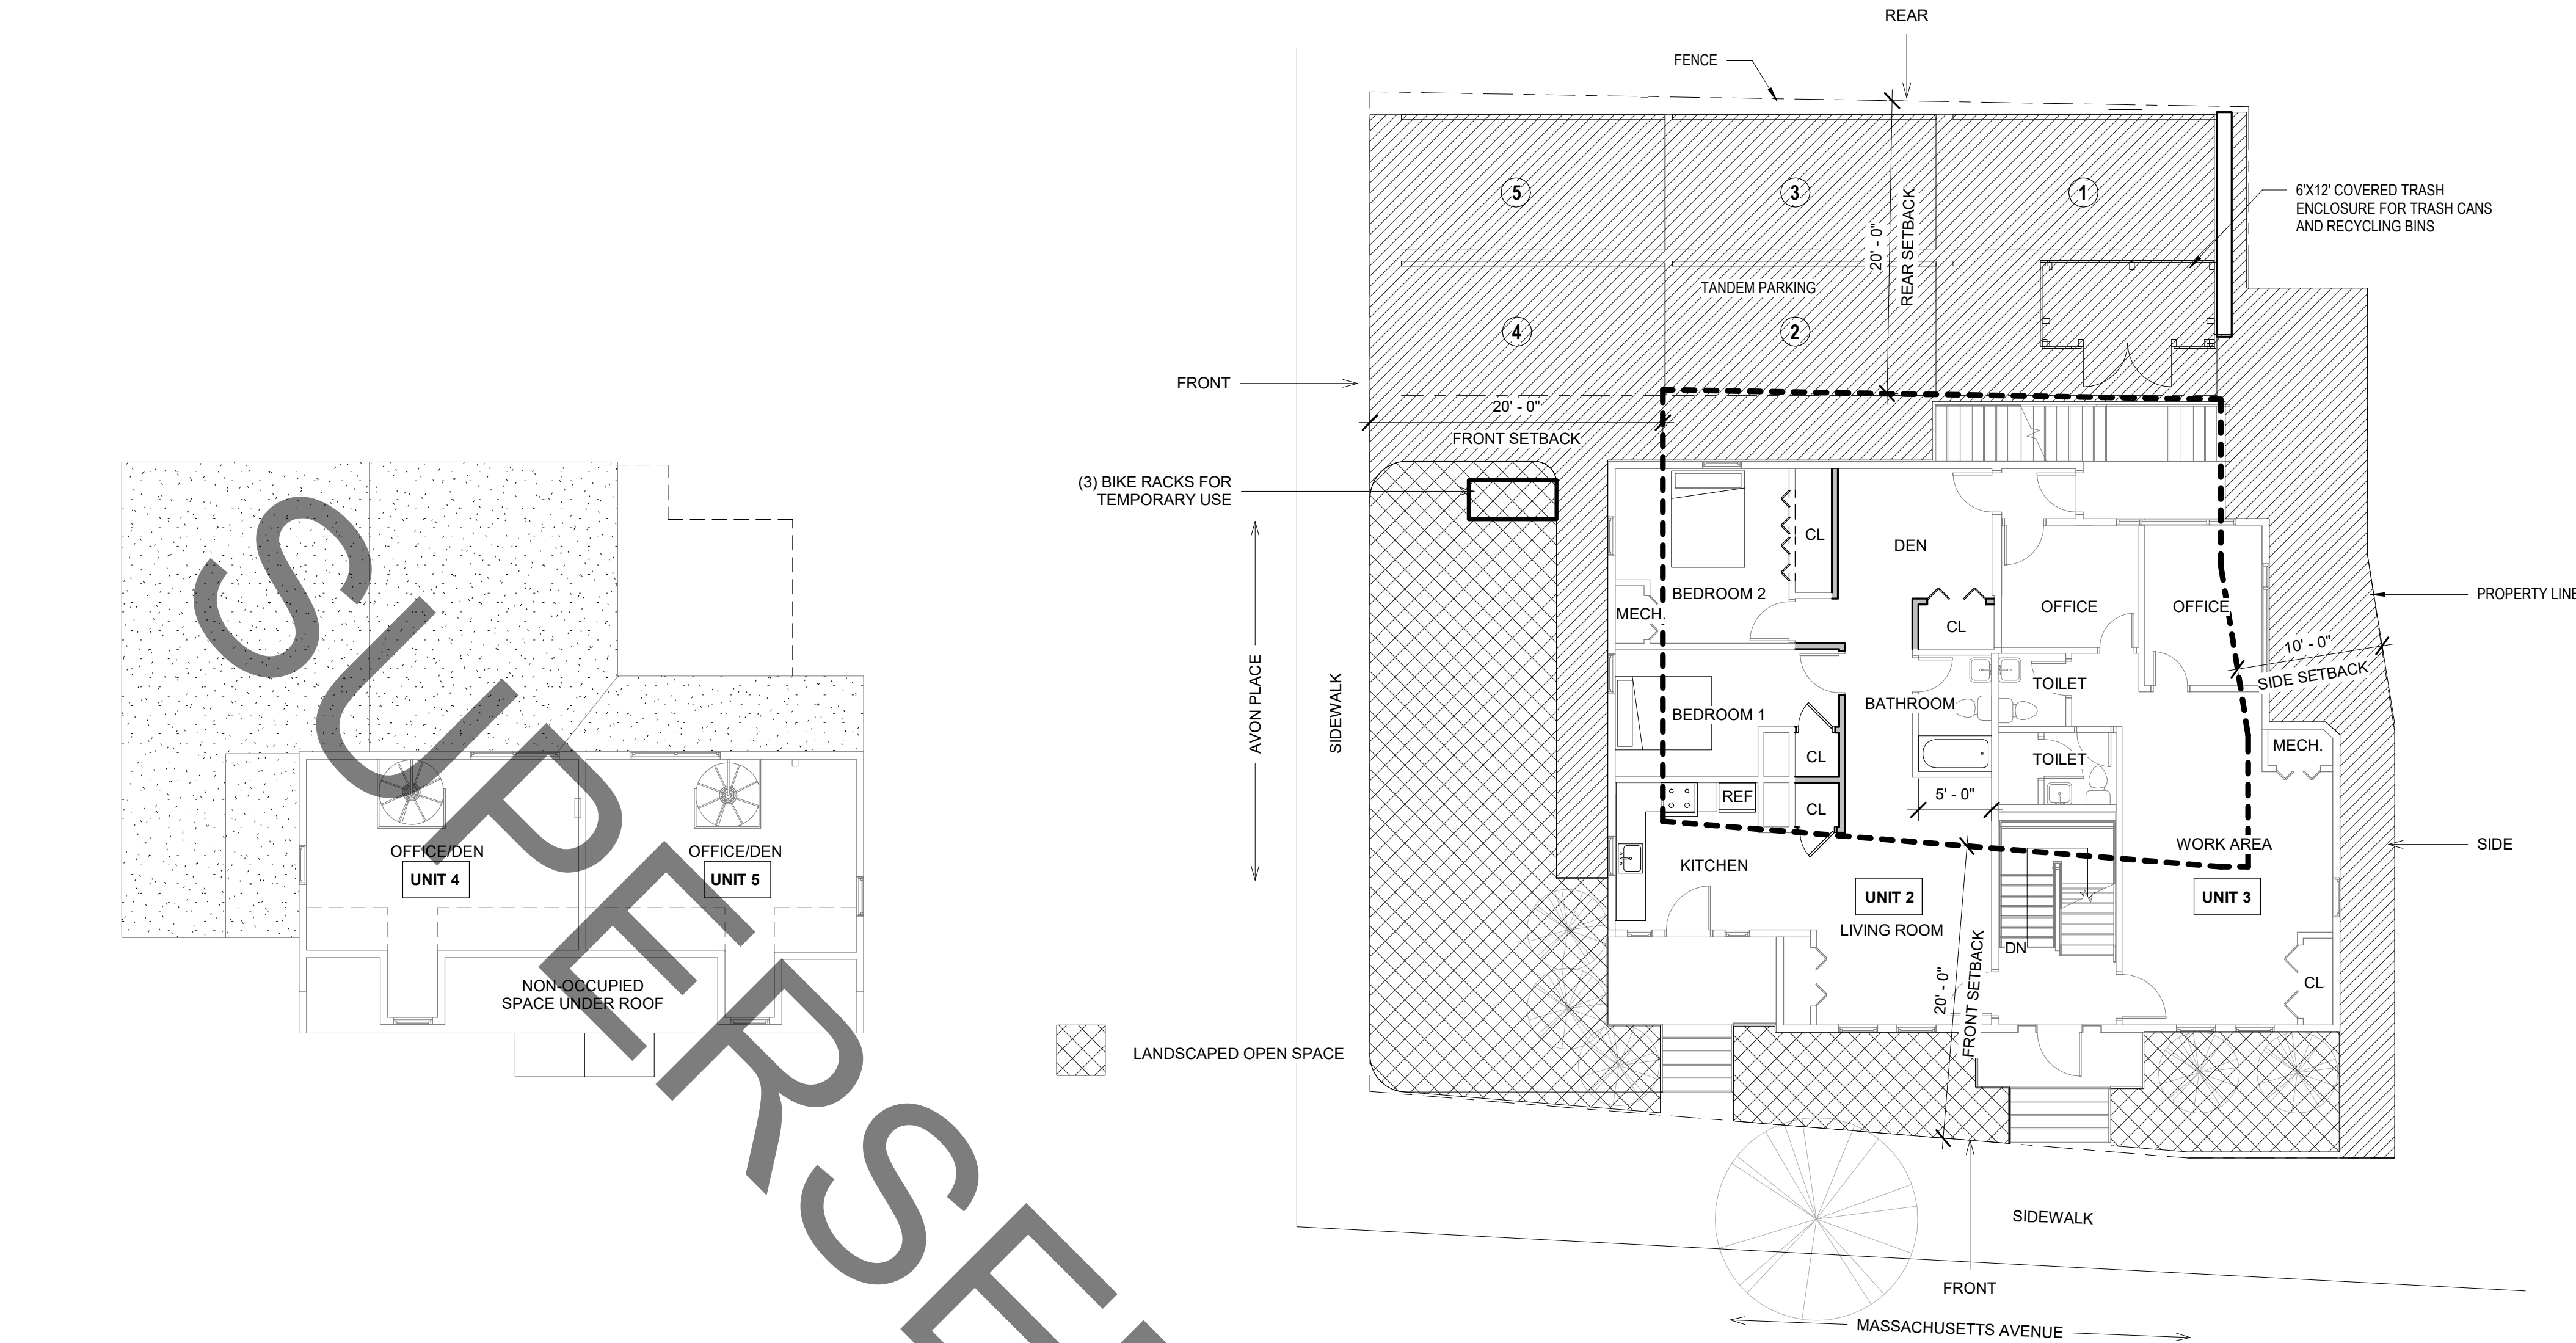


4 THIRD FLOOR PLAN (NO CHANGES)  
1/8" = 1'-0"

2 PROPOSED FIRST FLOOR PLAN + SITE  
W/ZONING INFORMATION  
1/8" = 1'-0"

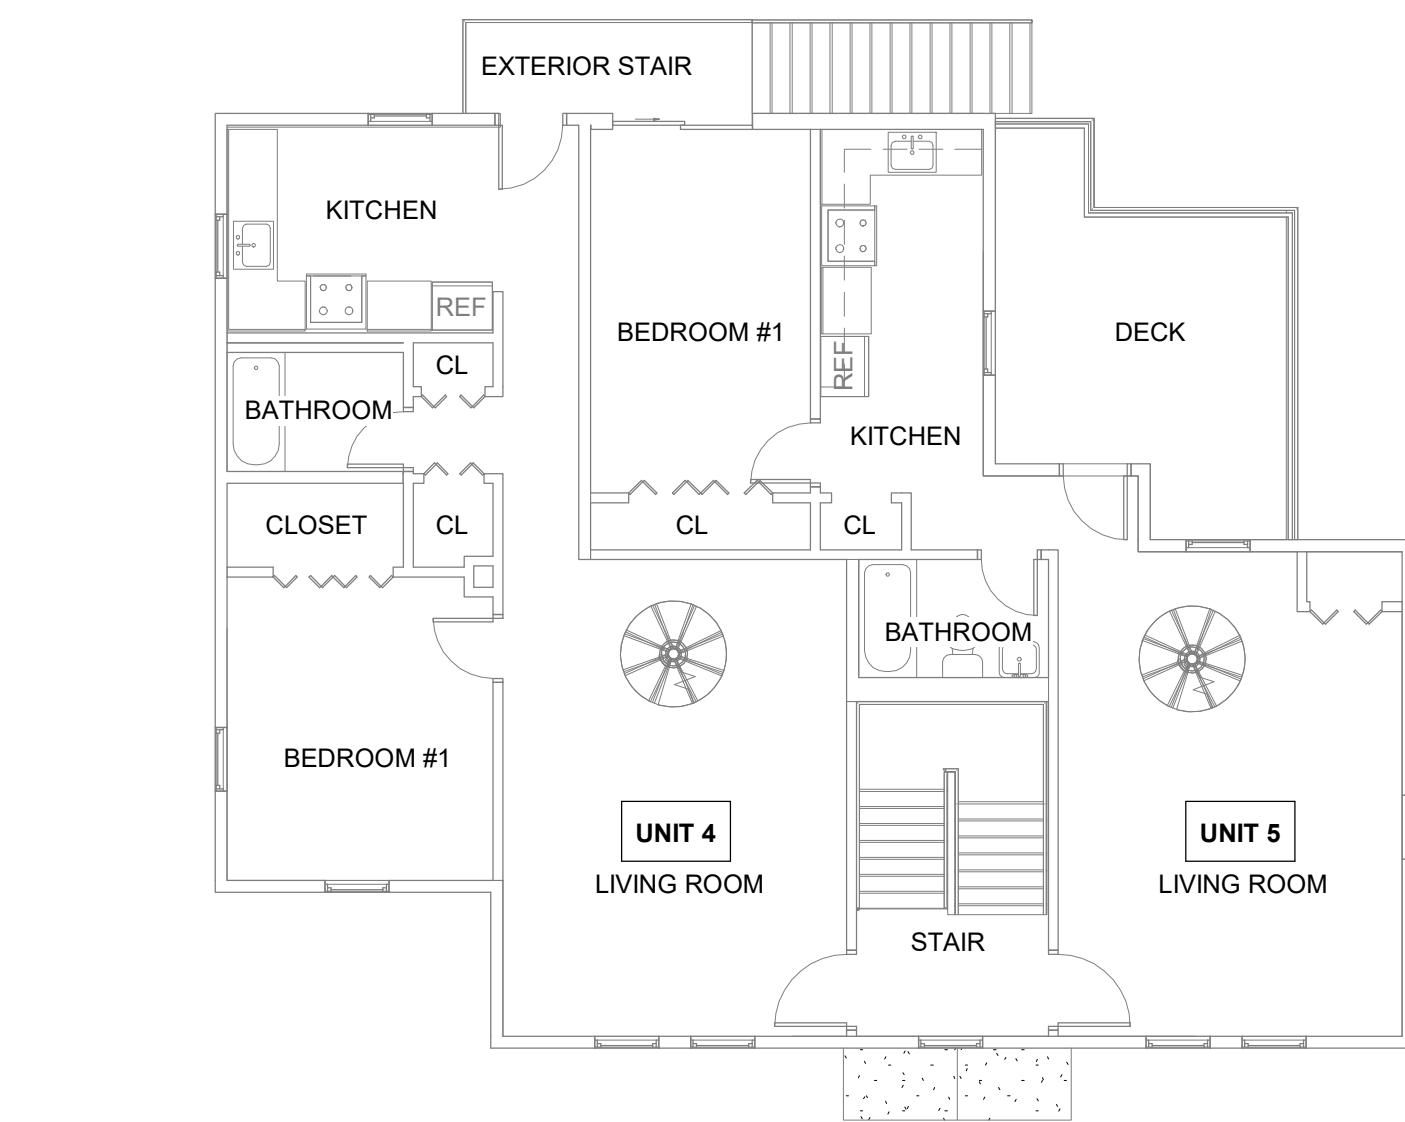

3 SECOND FLOOR PLAN (NO CHANGES)  
1/8" = 1'-0"

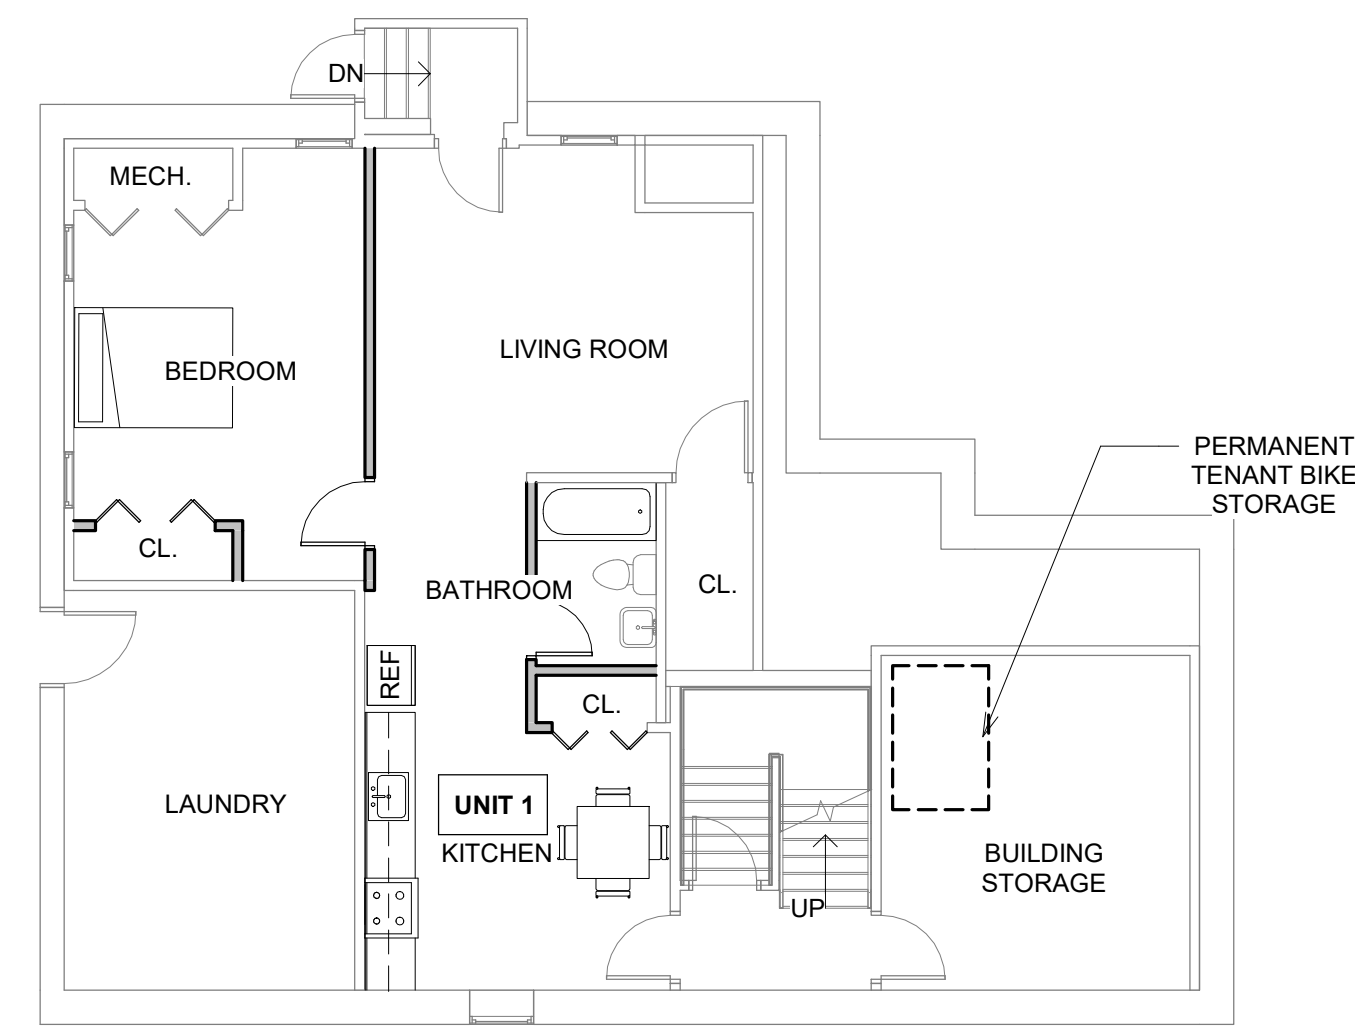

1 BASEMENT PLAN -PROPOSED  
1/8" = 1'-0"