

FLOOD PLAIN LOCATION MAP

NOTES:

THE LOT FALLS ENTIRELY WITHIN FEMA SPECIAL FLOOD HAZARD AREA /FLOOD ZONE AE.

PROPOSED PORCH AND FRONT ALTERATIONS ARE NOT INCLUDED IN THIS SUBMISSION.

GOLDSHLAG RESIDENCE
68-70 MARGARET STREET
ARLINGTON, MA 02474

FAITH BAUM
ARCHITECTS
33 Hancock Street
Lexington, MA
02420
781-674-9344
faithbaum@rcn.com


CONSERVATION
COMMISSION
REVIEW

DATE:
10.17.19


SCALE:
AS NOTED

PROPOSED
PLOT PLAN &
FLOOD PLAIN
LOCATION MAP

The National Map Advanced Viewer

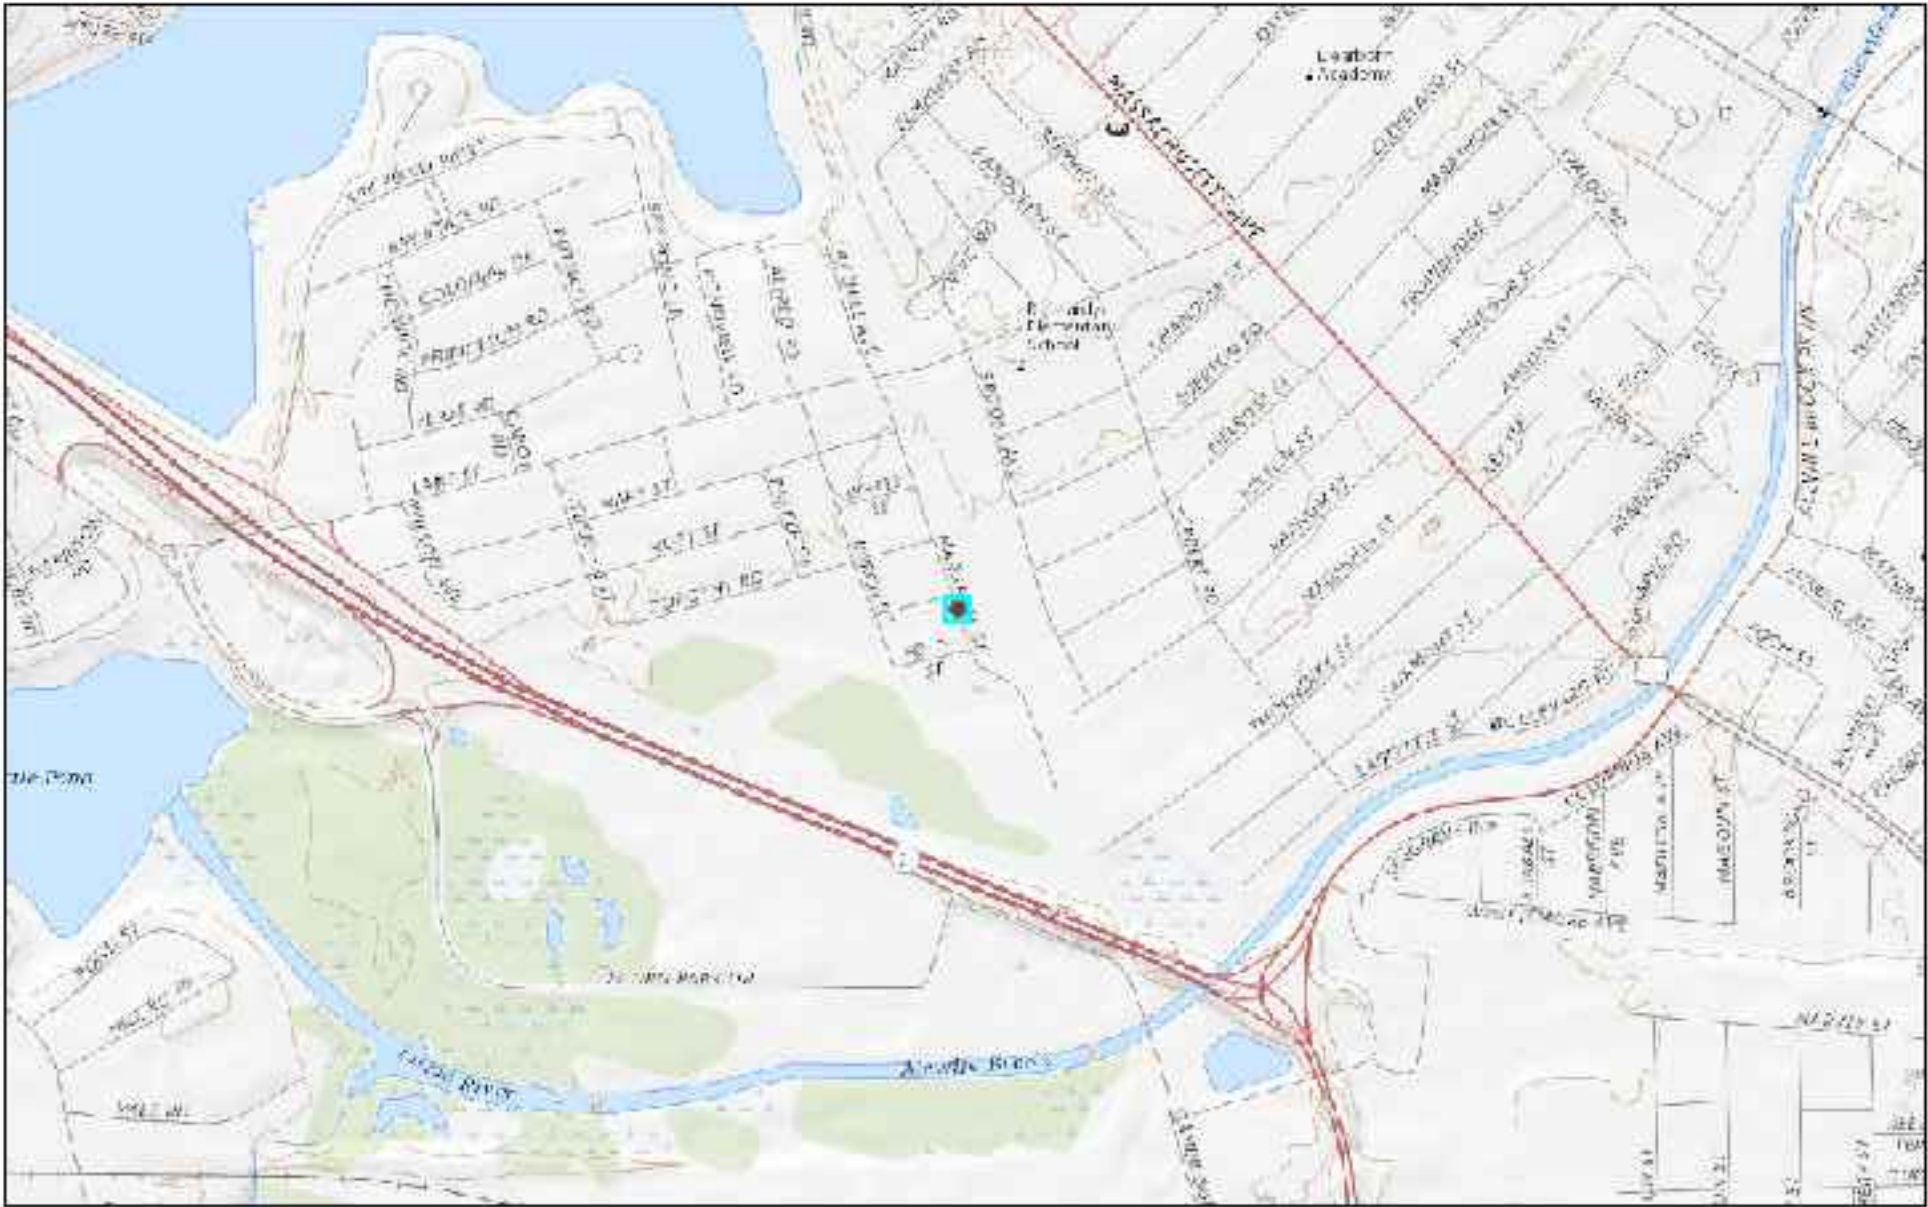

10/15/2019, 10:38:19 AM

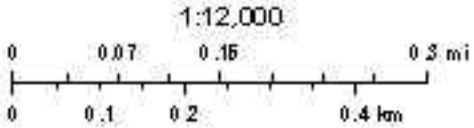

USGS The National Map, National Boundaries Dataset, 3DEP Elevation

USGS

USGS The National Map, National Boundaries Dataset, 3DEP Elevation Program, Geographic Names Information System, National Hydrography Dataset, National Land Cover Database, National Structures Dataset, and National Transportation Dataset, USGS Global

GOLDSHLAG RESIDENCE
68-70 MARGARET STREET
ARLINGTON, MA 02474

FAITH BAUM
ARCHITECTS
33 Hancock Street
Lexington, MA
02420
781-674-9344
faithbaum@rcn.com


CONSERVATION
COMMISSION
REVIEW

DATE:
10.17.19

SCALE:
AS NOTED

TOPOGRAPHIC
PLAN

National Flood Hazard Layer FIRMette

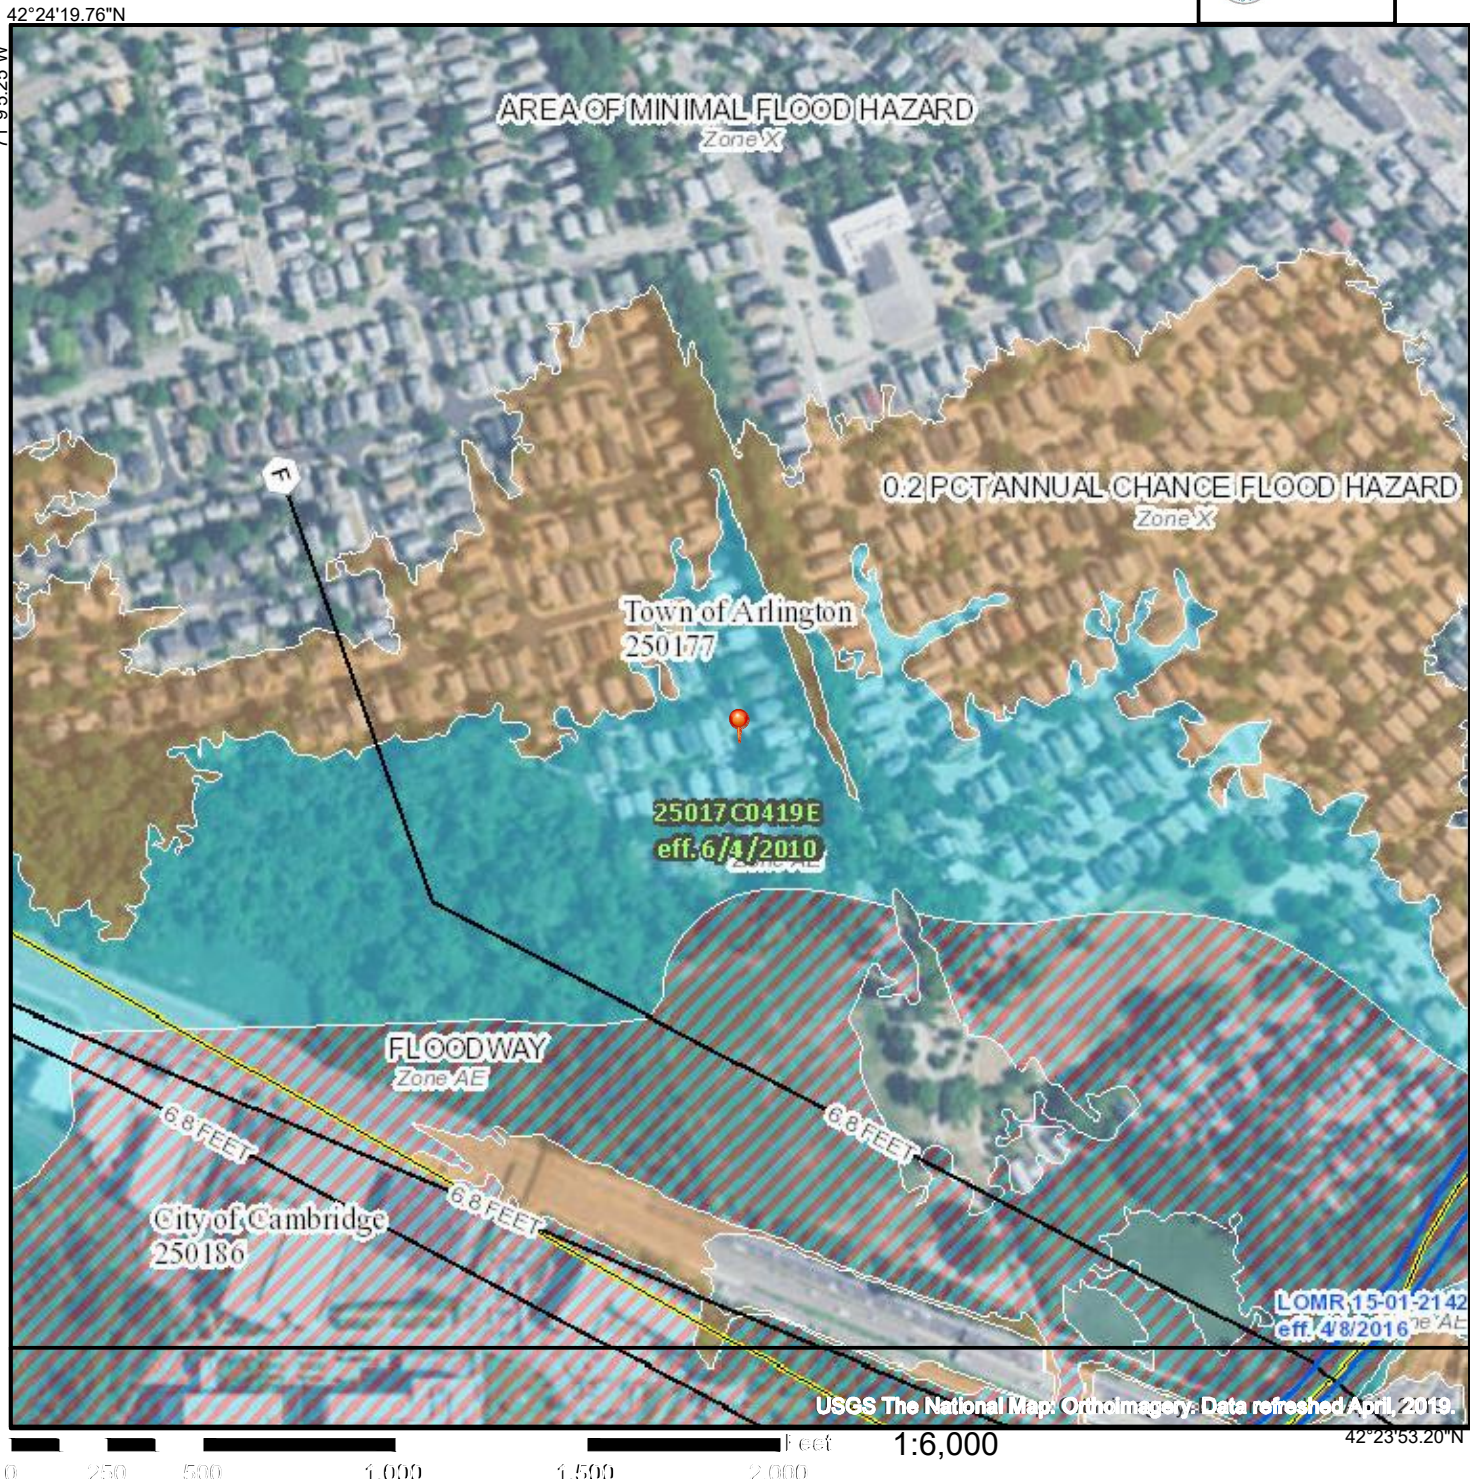

Legend

SEE FIS REPORT FOR DETAILED LEGEND AND INDEX MAP FOR FIRM PANEL LAYOUT

SPECIAL FLOOD HAZARD AREAS		Without Base Flood Elevation (BFE) Zone A, V, A99
		With BFE or Depth Zone AE, AO, AH, VE, AR
		Regulatory Floodway

OTHER AREAS OF FLOOD HAZARD		0.2% Annual Chance Flood Hazard, Areas of 1% annual chance flood with average depth less than one foot or with drainage areas of less than one square mile Zone X
		Future Conditions 1% Annual Chance Flood Hazard Zone X
		Area with Reduced Flood Risk due to Levee. See Notes. Zone X
		Area with Flood Risk due to Levee Zone D

OTHER AREAS		Area of Minimal Flood Hazard Zone X Effective LOMRs
		Area of Undetermined Flood Hazard Zone D

GENERAL STRUCTURES		Channel, Culvert, or Storm Sewer
		Levee, Dike, or Floodwall

OTHER FEATURES		Cross Sections with 1% Annual Chance
		Water Surface Elevation
		Coastal Transect
		Base Flood Elevation Line (BFE)
		Limit of Study
		Jurisdiction Boundary

MAP PANELS		Digital Data Available
		No Digital Data Available
		Unmapped

The pin displayed on the map is an approximate point selected by the user and does not represent an authoritative property location.

This map complies with FEMA's standards for the use of digital flood maps if it is not void as described below. The basemap shown complies with FEMA's basemap accuracy standards

The flood hazard information is derived directly from the authoritative NFHL web services provided by FEMA. This map was exported on 10/15/2019 at 10:34:58 AM and does not reflect changes or amendments subsequent to this date and time. The NFHL and effective information may change or become superseded by new data over time.

This map image is void if the one or more of the following map elements do not appear: basemap imagery, flood zone labels, legend, scale bar, map creation date, community identifiers, FIRM panel number, and FIRM effective date. Map images for unmapped and unmodernized areas cannot be used for regulatory purposes.

GOLDSHLAG RESIDENCE
68-70 MARGARET STREET
ARLINGTON, MA 02474


FAITH BAUM
ARCHITECTS
33 Hancock Street
Lexington, MA
02420
781-674-9344
faithbaum@rcn.com

CONSERVATION
COMMISSION
REVIEW

DATE:
10.17.19

SCALE:
AS NOTED

FLOODPLAIN
MAP

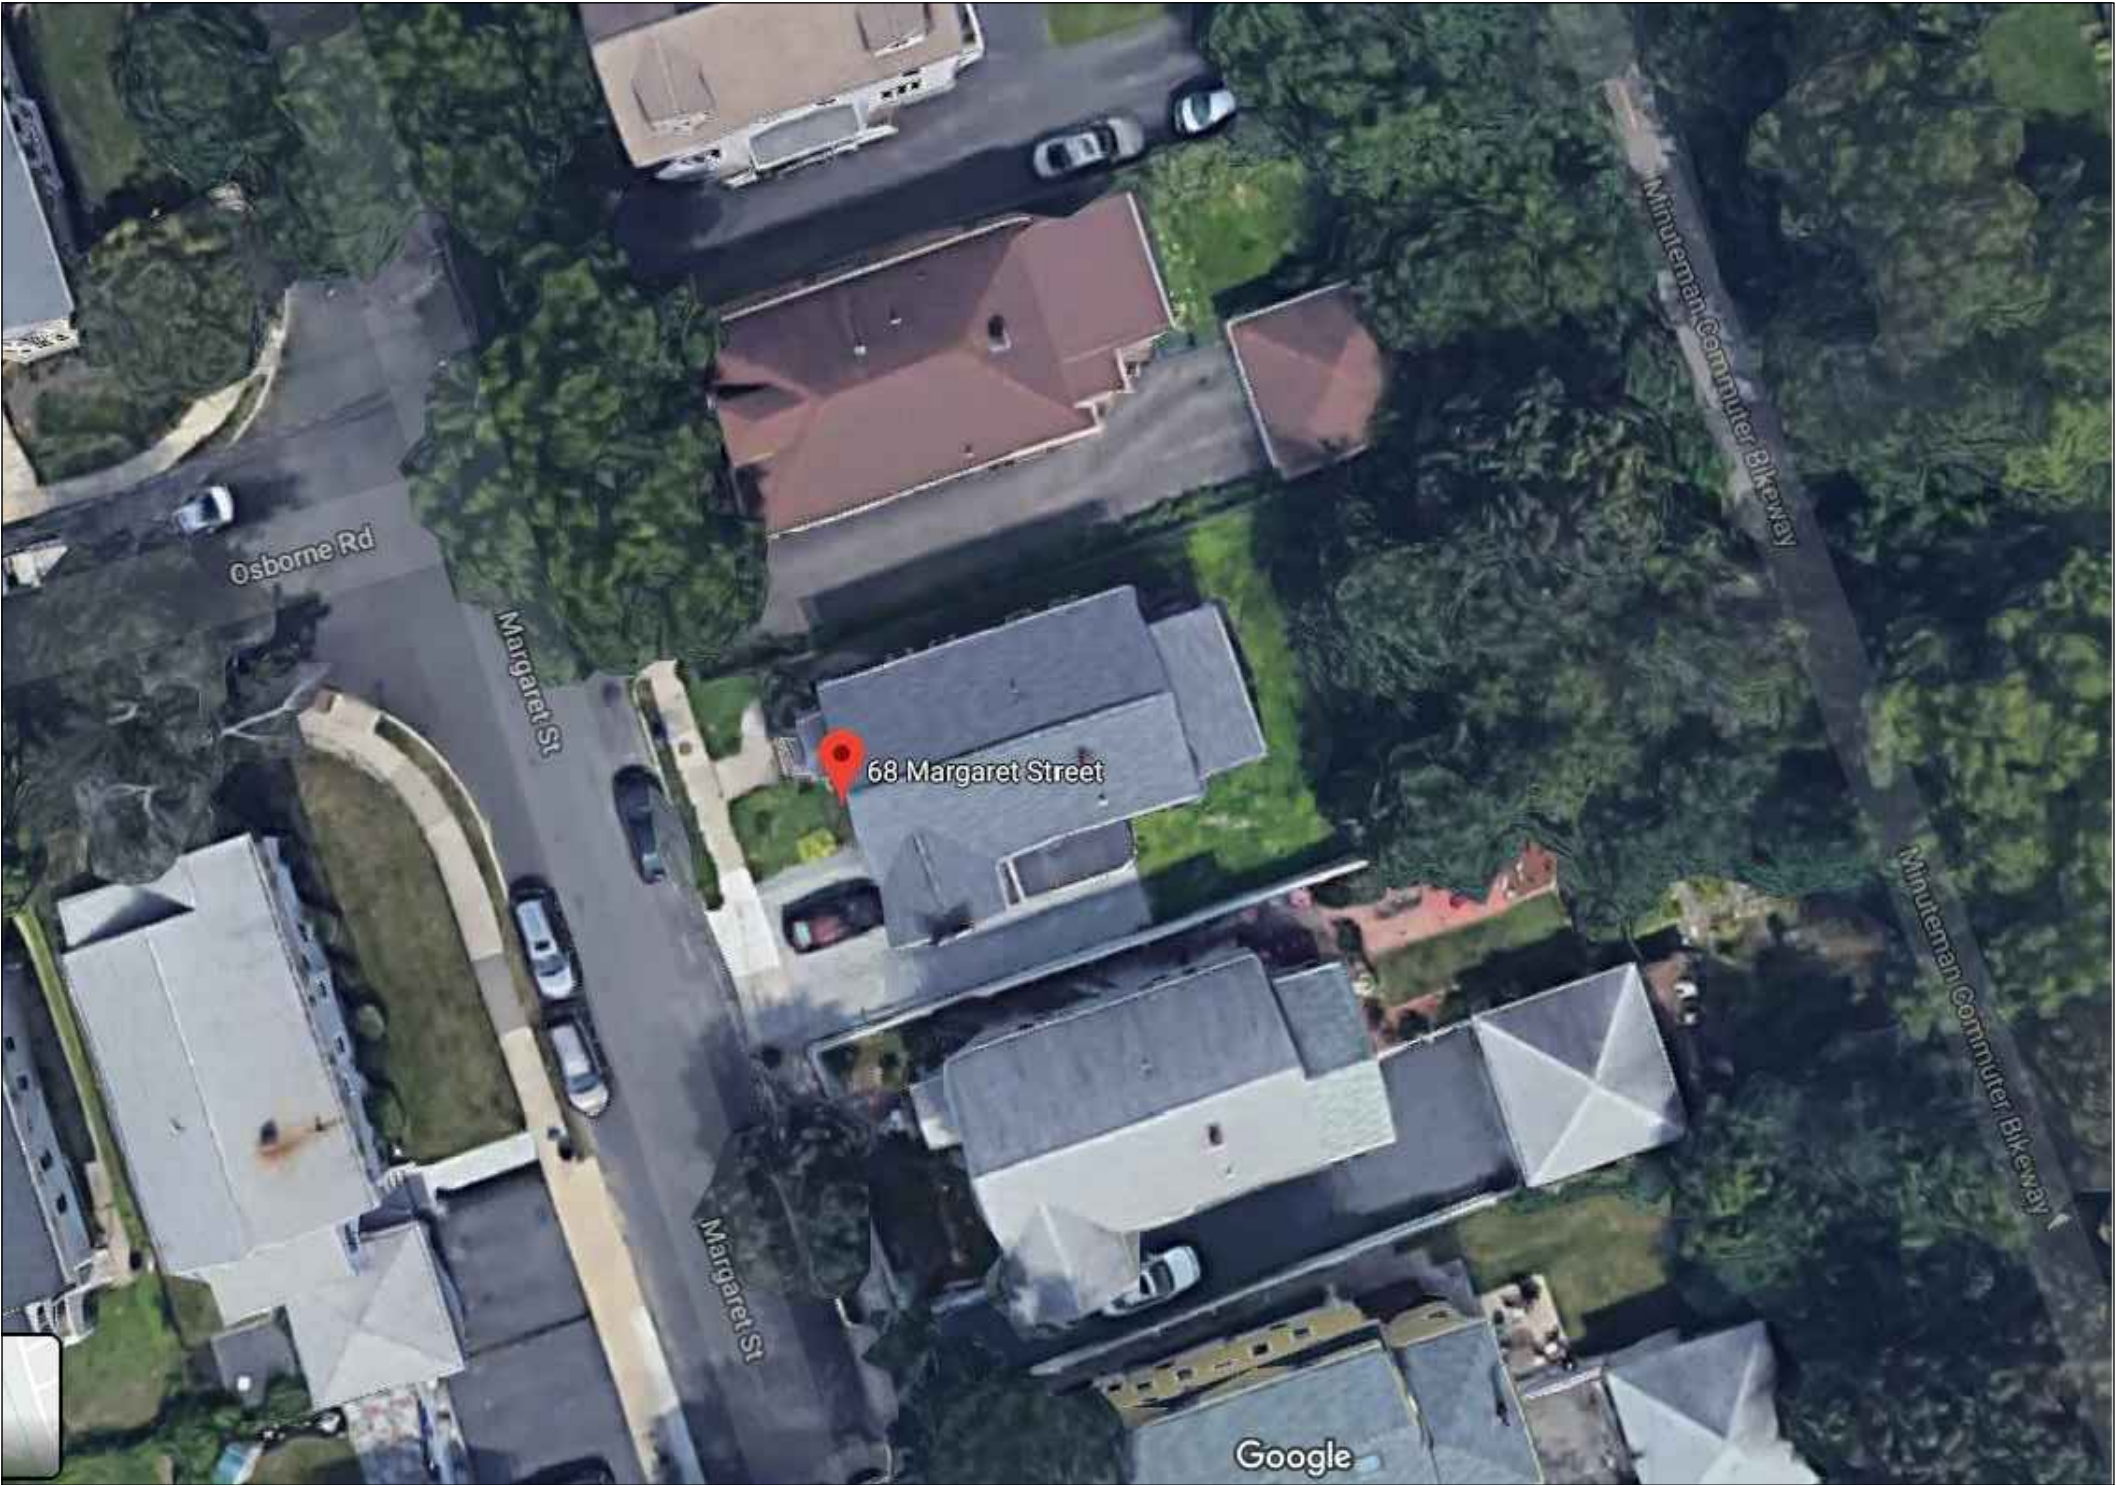

EXISTING SITE PHOTO (NTS)

GOLDSHLAG RESIDENCE 68-70 MARGARET STREET ARLINGTON, MA 02474	
FAITH BAUM ARCHITECTS 33 Hancock Street Lexington, MA 02420 781-674-9344 faithbaum@rcn.com	
CONSERVATION COMMISSION REVIEW	
DATE: 10.17.19	
SCALE: AS NOTED	
EXISTING PHOTOS	
4	



WEST ELEVATION



SOUTH ELEVATION



EAST ELEVATION



NORTH ELEVATION

<p>GOLDSHLAG RESIDENCE 68-70 MARGARET STREET ARLINGTON, MA 02474</p>	
<p>FAITH BAUM ARCHITECTS 33 Hancock Street Lexington, MA 02420 781-674-9344 faithbaum@rcn.com</p>	
<p>CONSERVATION COMMISSION REVIEW</p>	
<p>DATE: 10.17.19</p>	
<p>SCALE: AS NOTED</p>	
<p>EXISTING PHOTOS</p>	
<p>5</p>	