




REVISIONS	NO.	DATE	SCOPE	BY

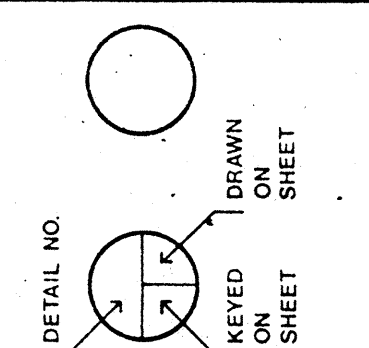


SCALE	1/8" = 1'-0"
DRAWN	M.L.
CHECKED	M.L.
APPROVED	A.J.P. (A/C)
DATE	10 MARCH 74
SHEET NO.	

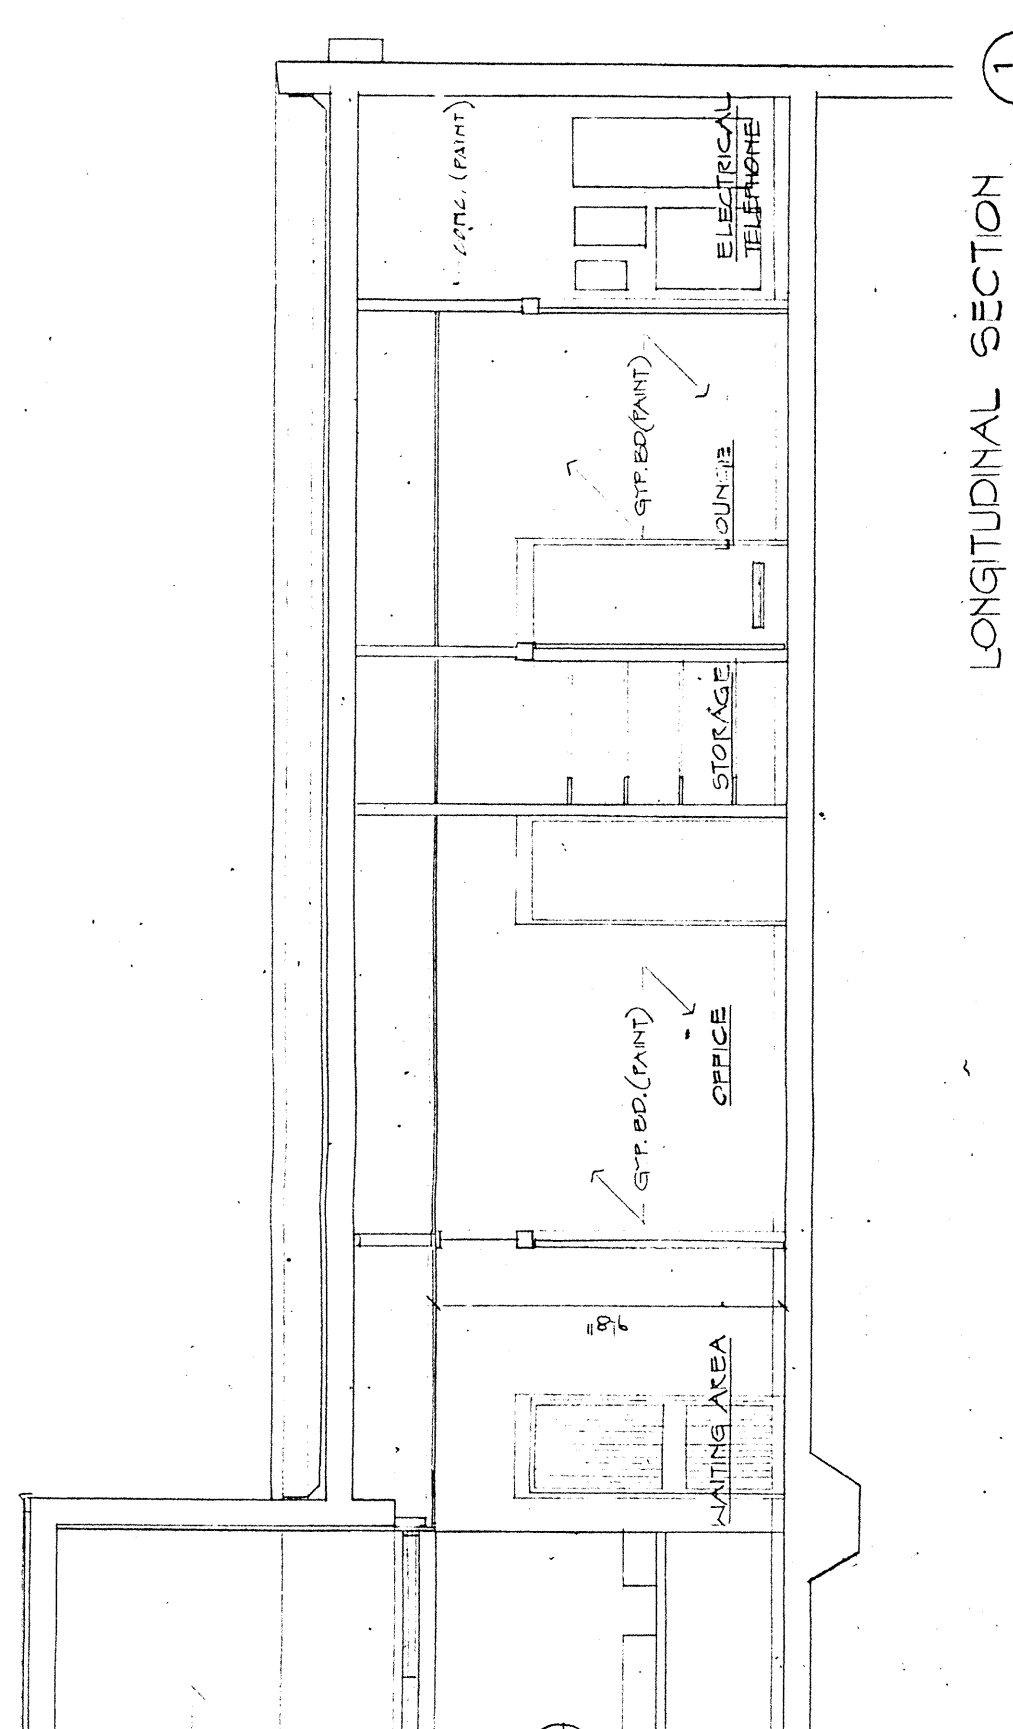


LONGITUDINAL SECTION

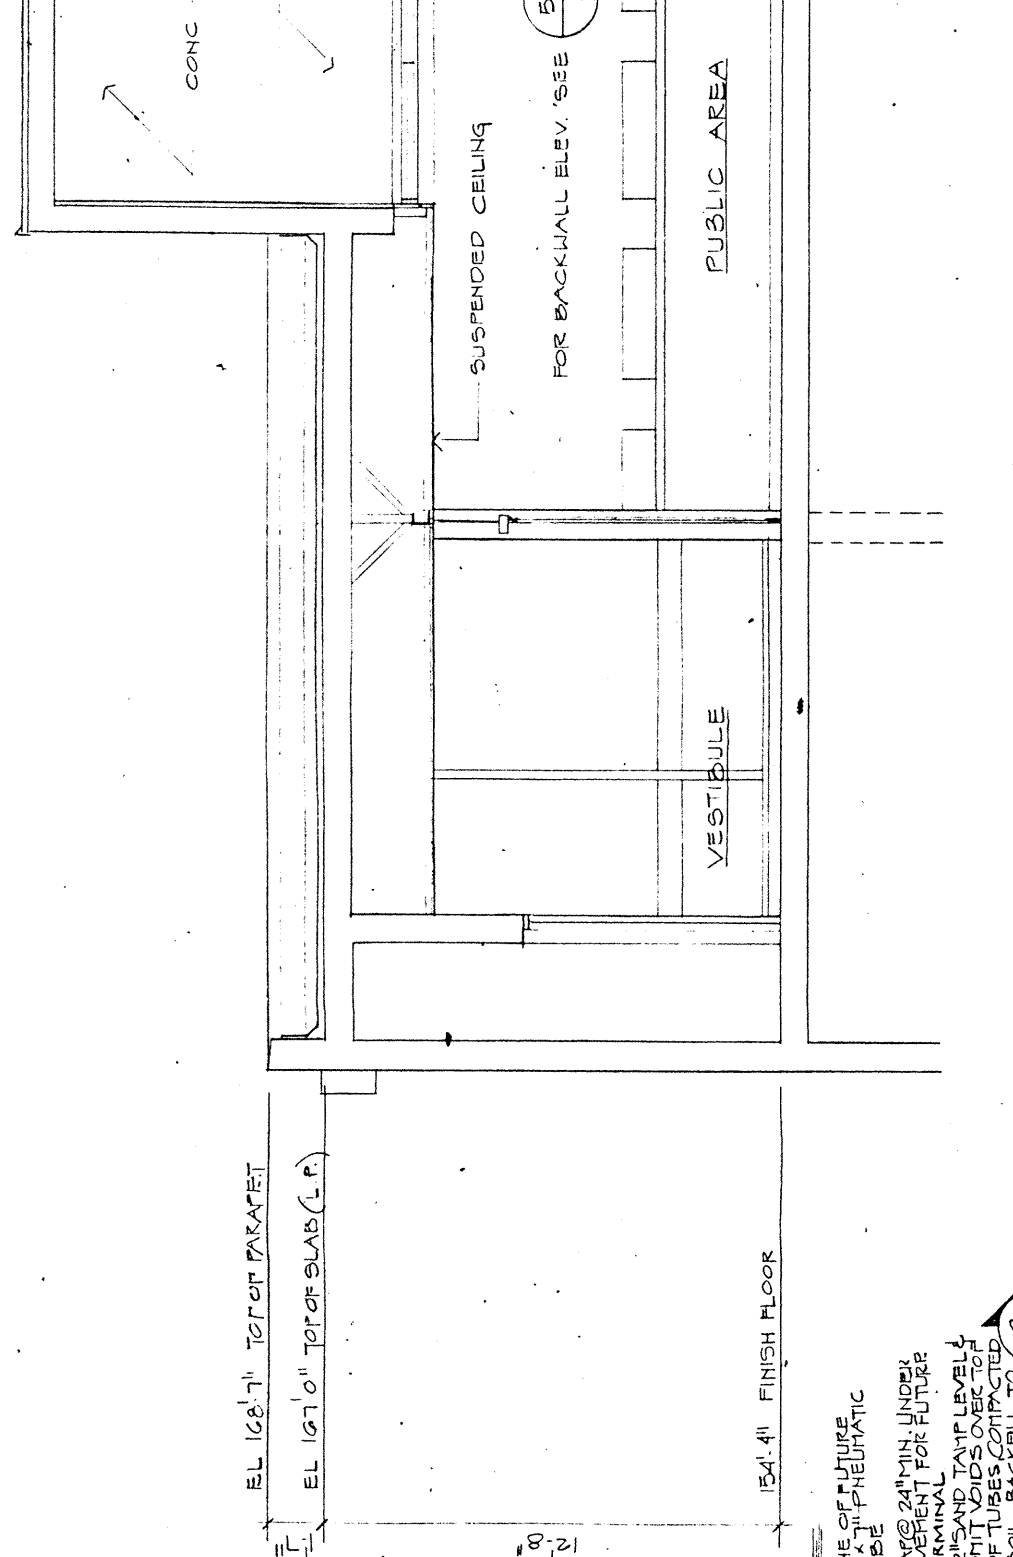


TRANSVERSE SECTION

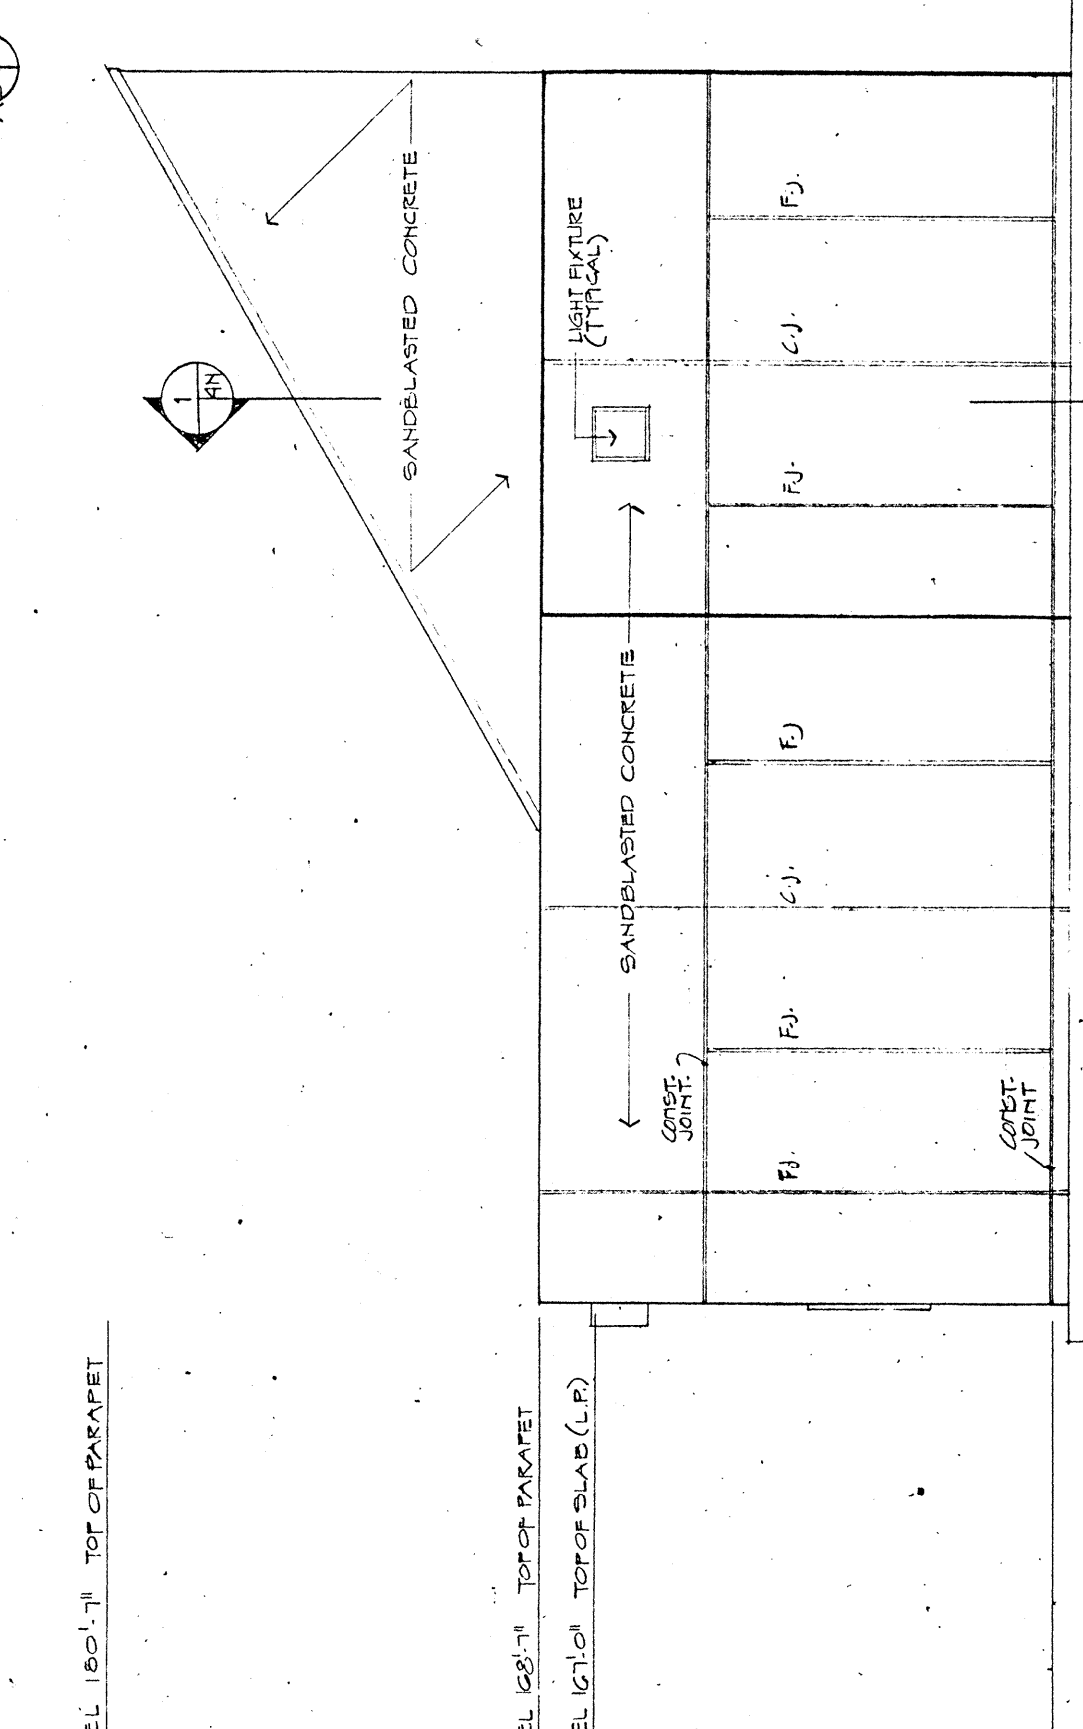


EAST ELEVATION

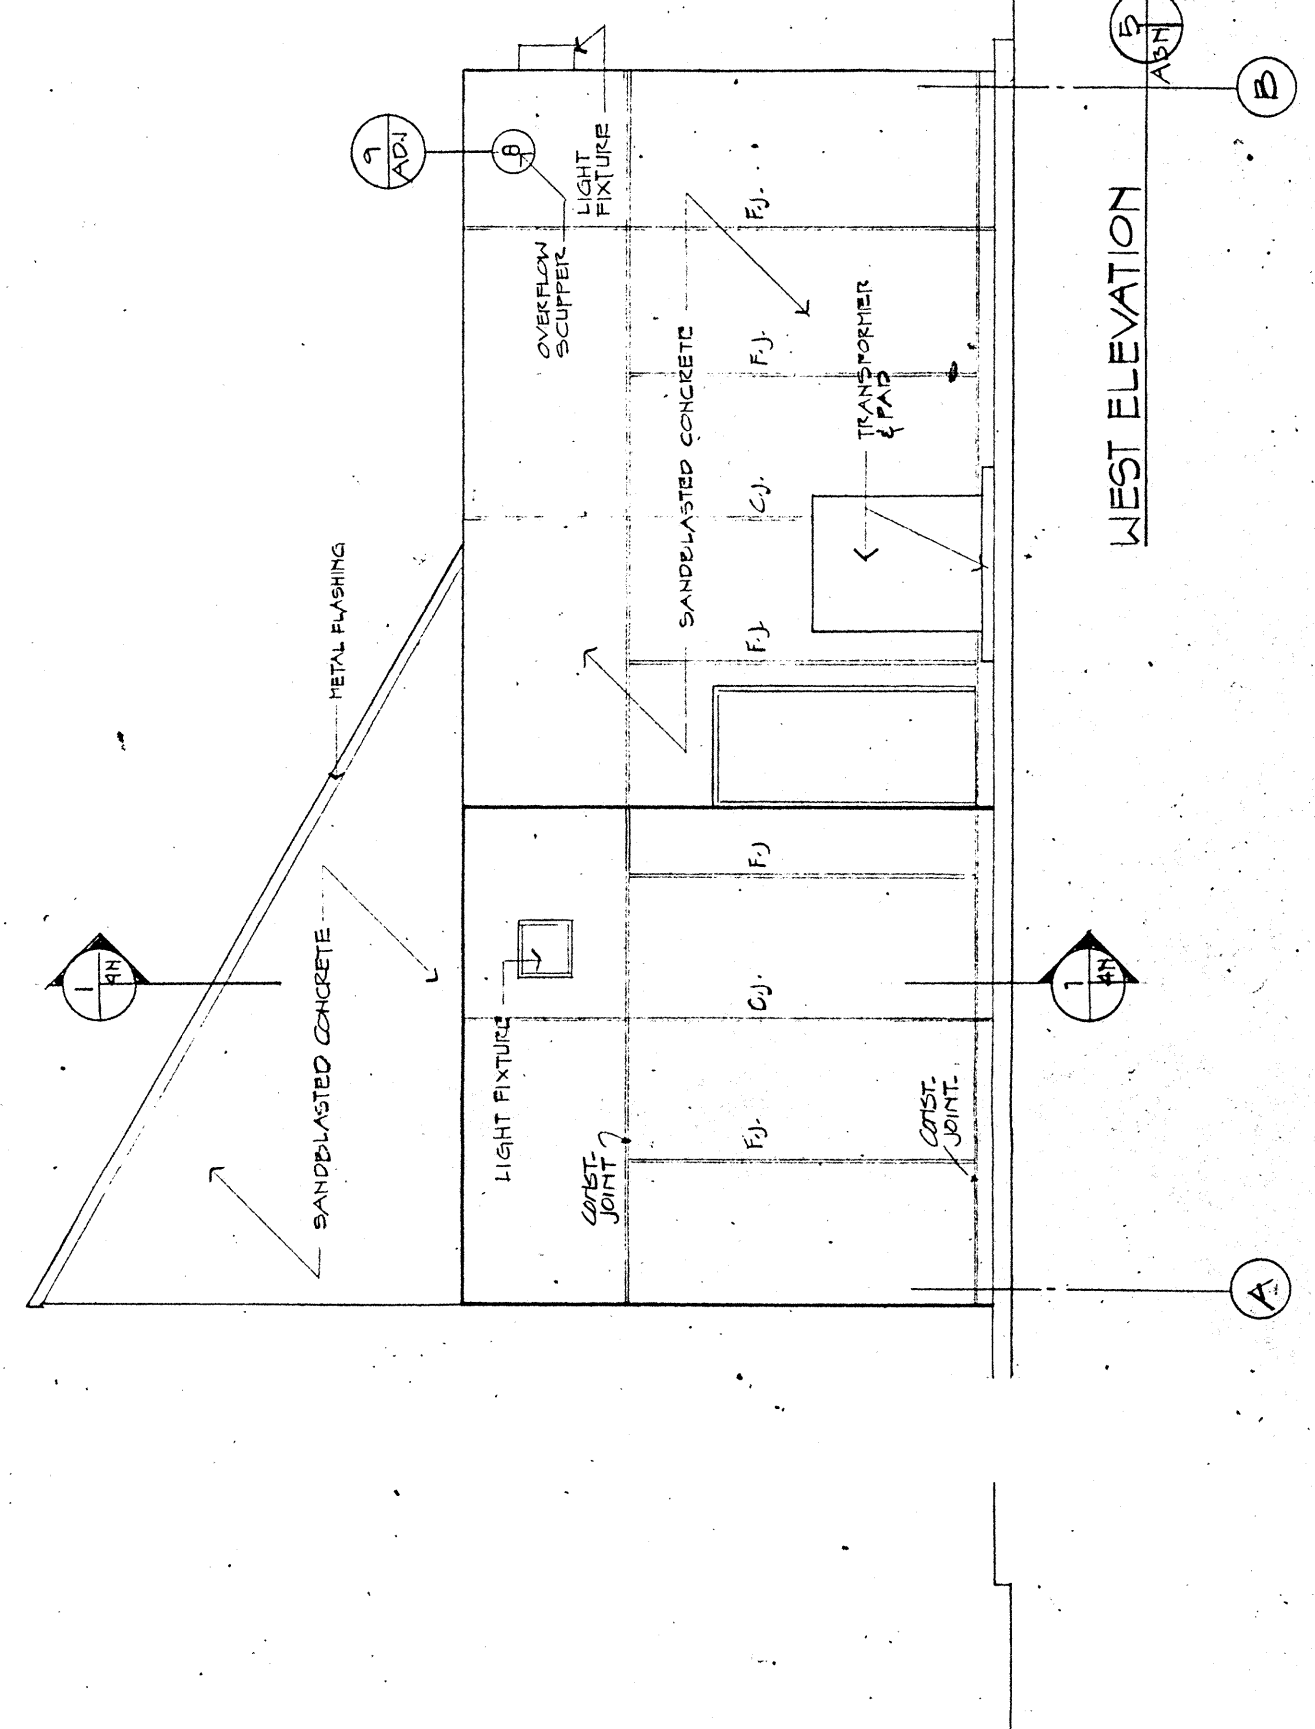

WEST ELEVATION

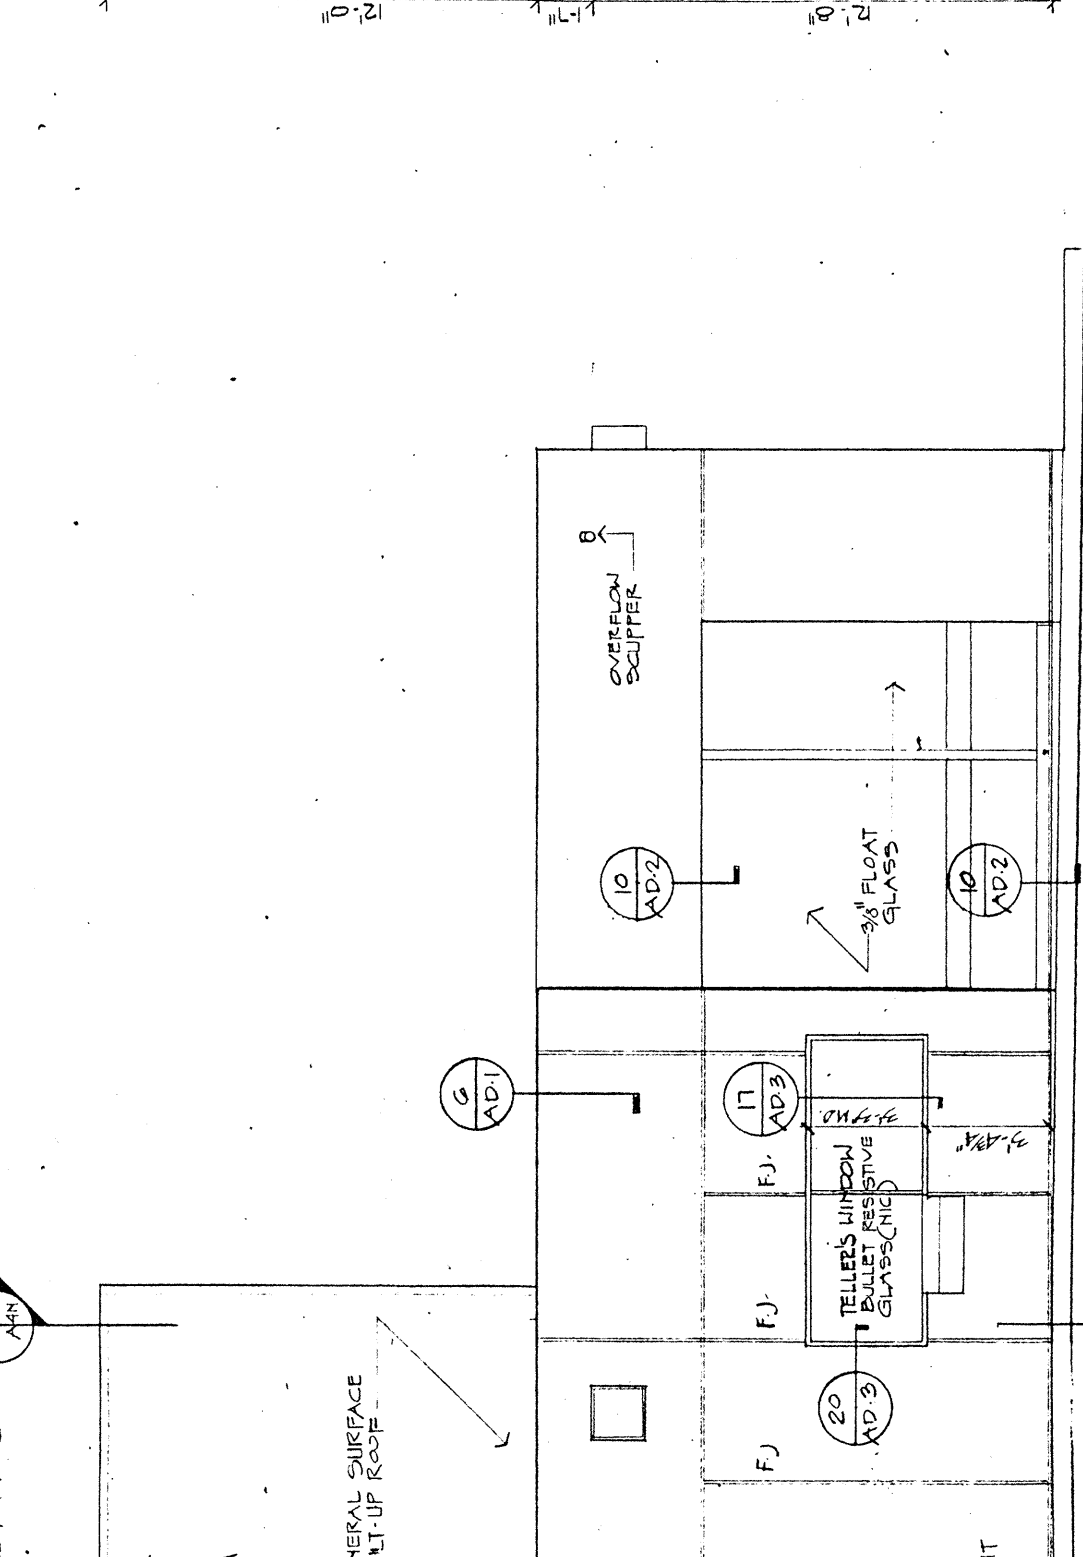

SOUTH ELEVATION

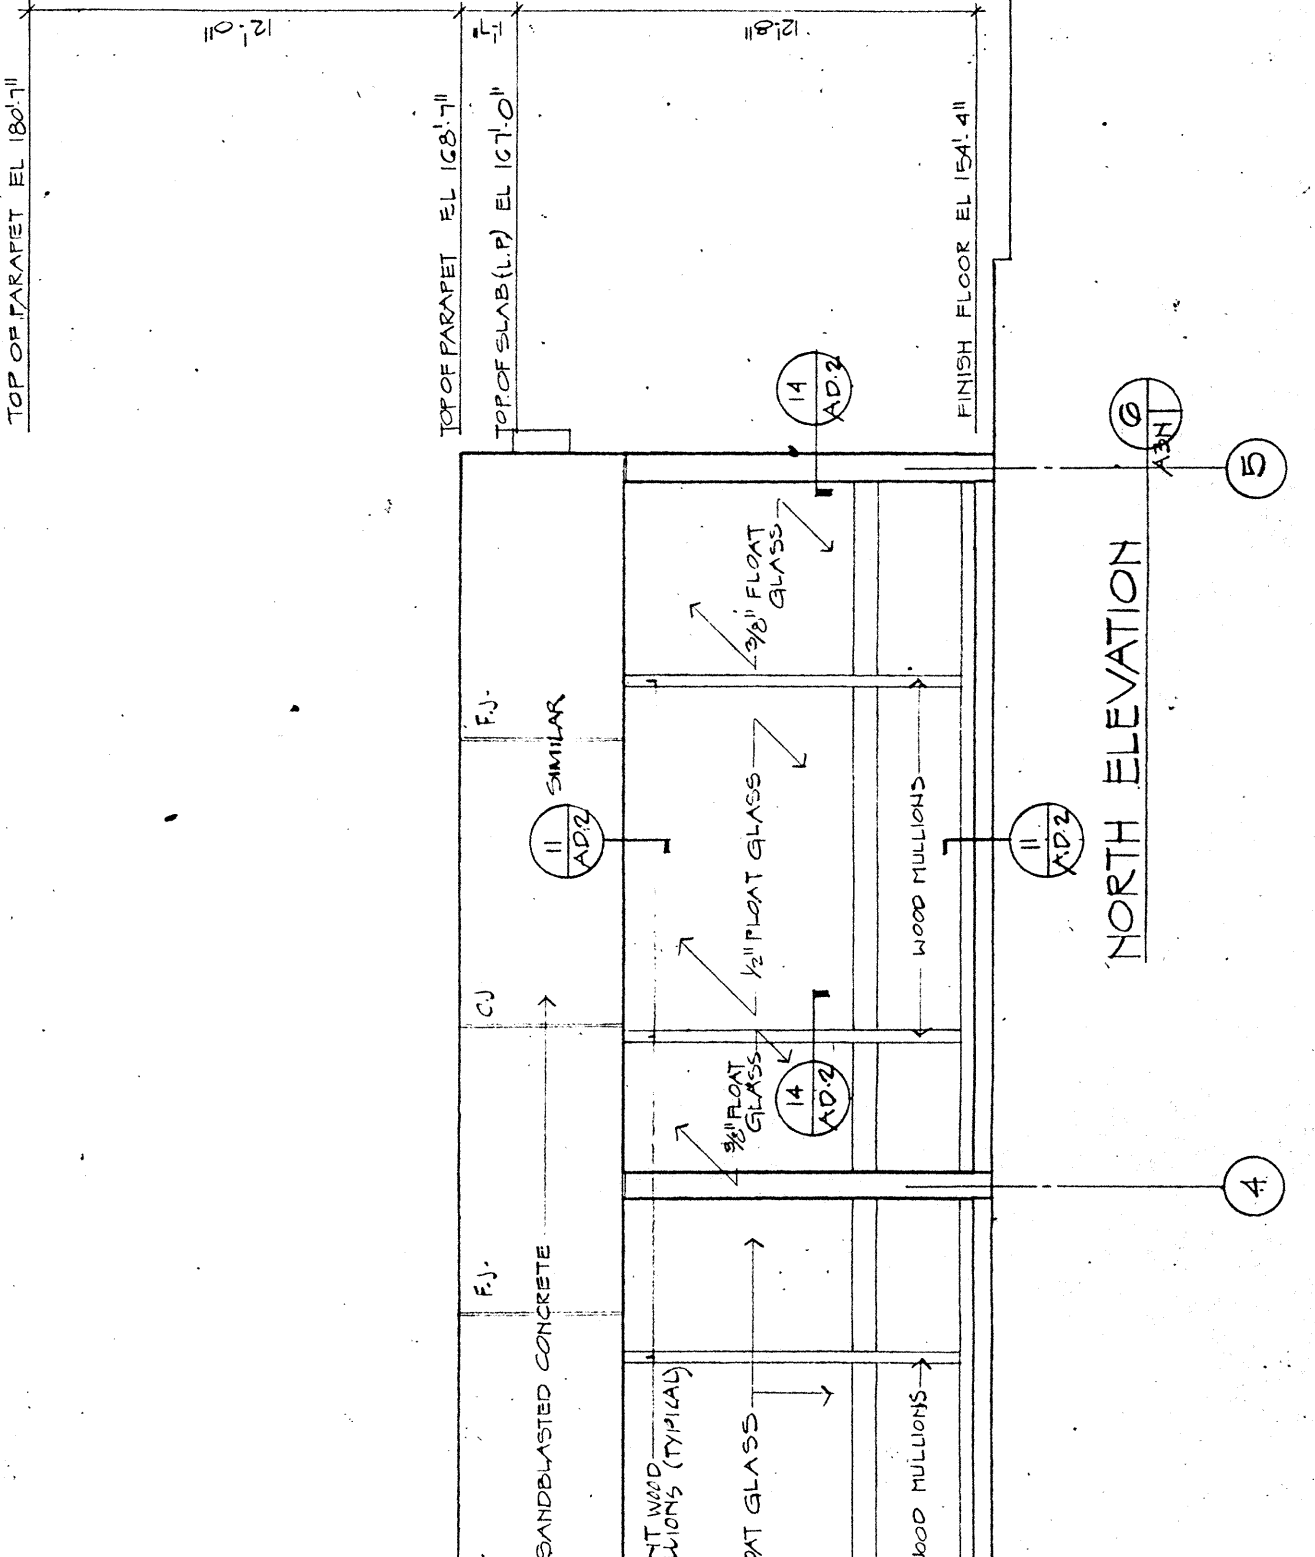

NORTH ELEVATION

