


# CONCEPTUAL FLOOR PLAN

1386 MASSACHUSETTS AVENUE - ARLINGTON, MA

SEPTEMBER 28, 2019

$\frac{1}{4}'' = 1' - 0''$

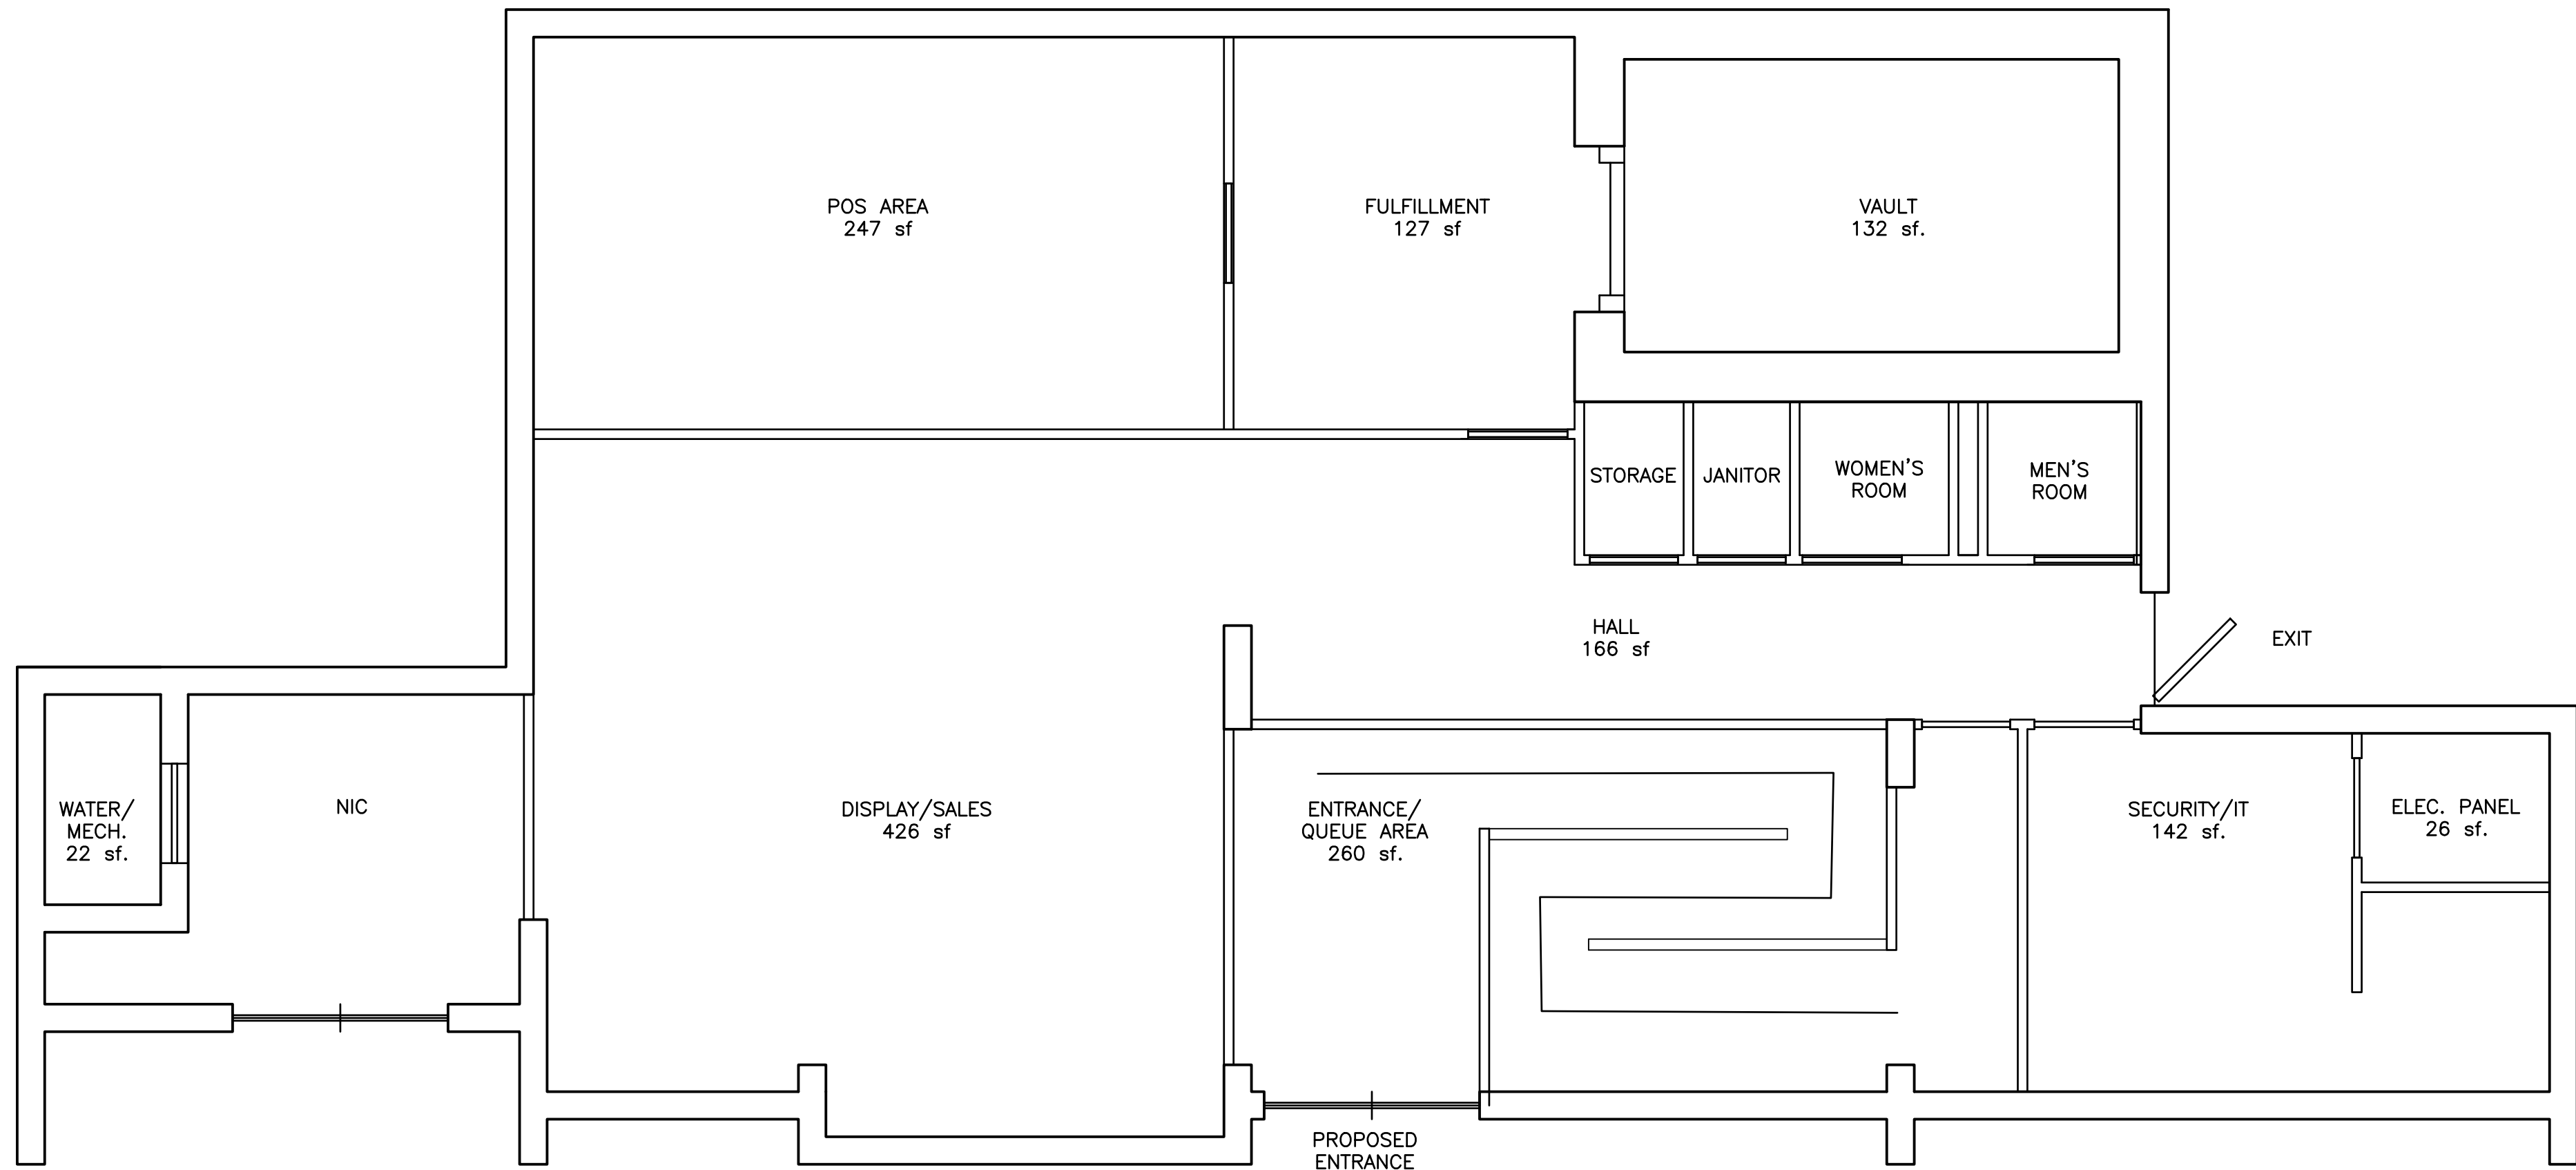


# CONCEPTUAL ELEVATIONS


1386 MASSACHUSETTS AVENUE - ARLINGTON, MA

SEPTEMBER 28, 2019


$\frac{1}{8}'' = 1' - 0''$

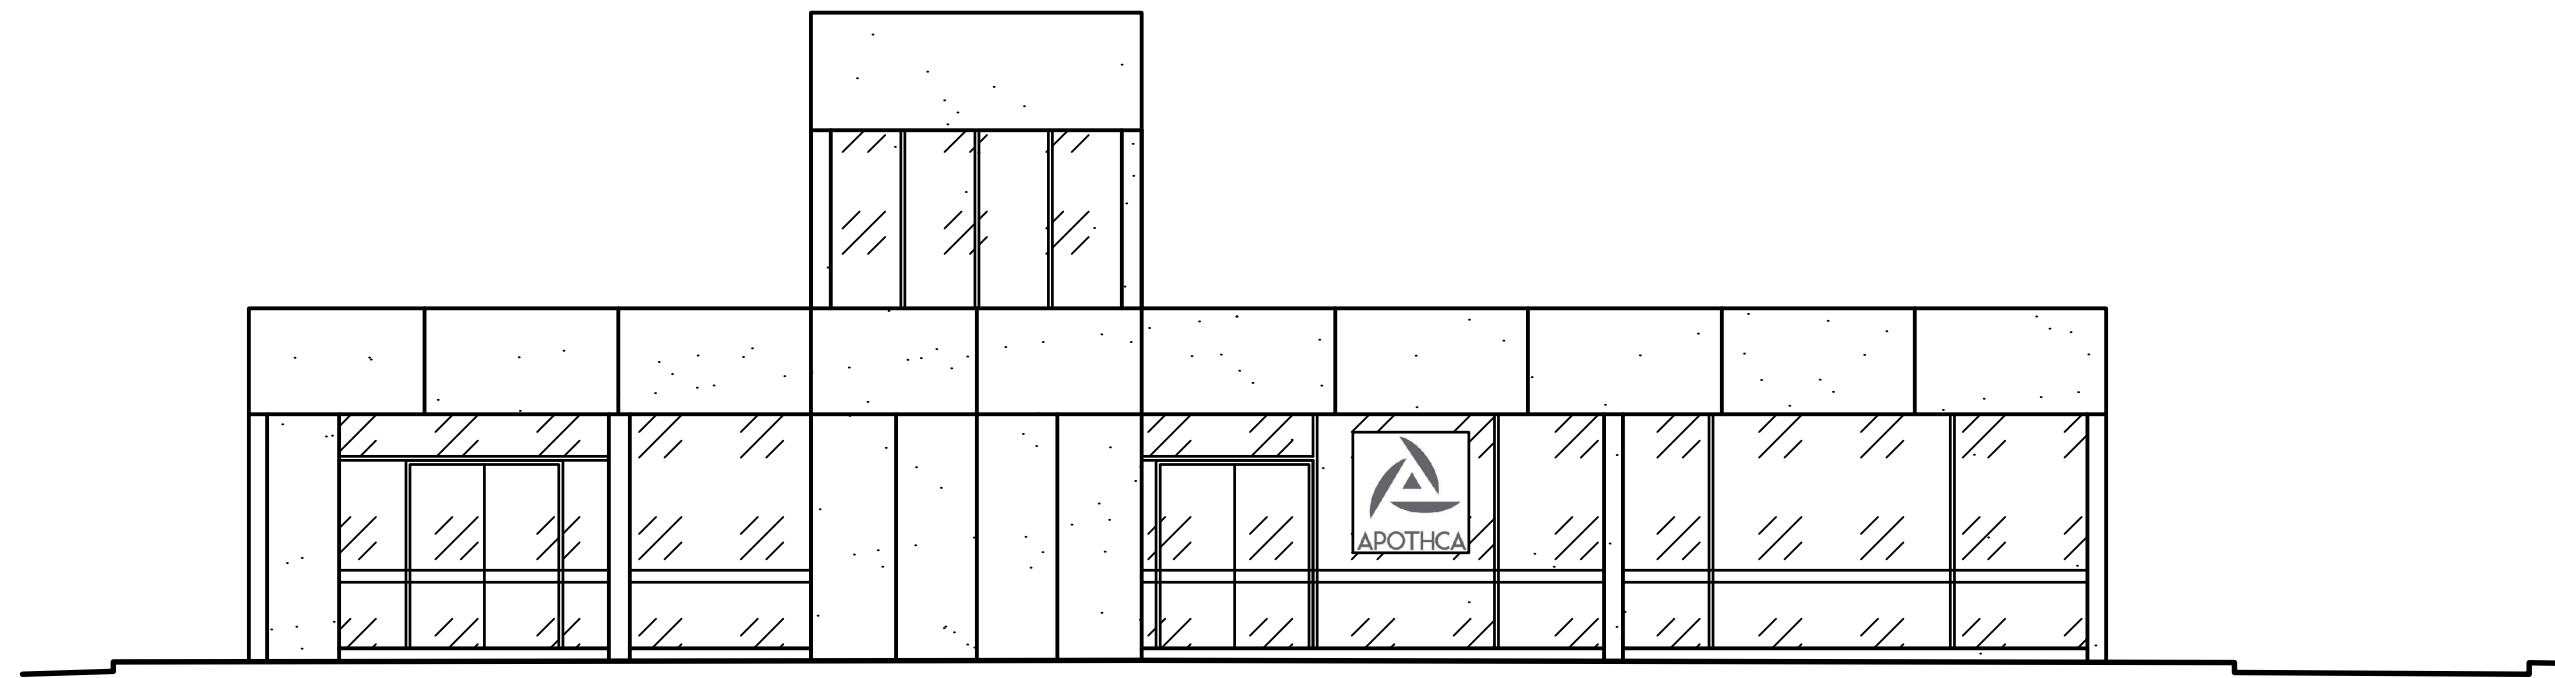

NORTH ELEVATION

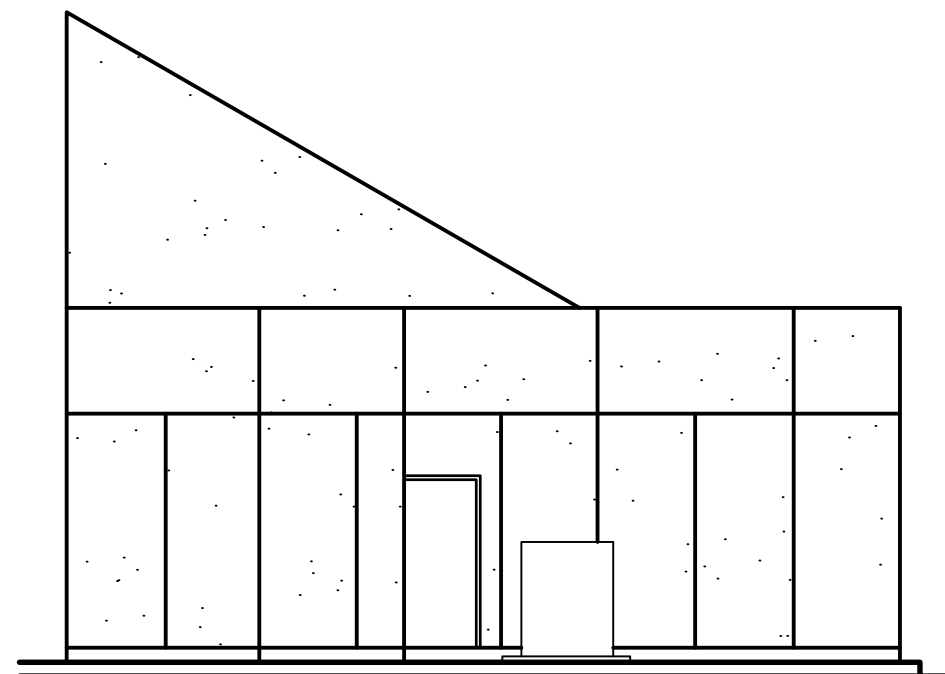

WEST ELEVATION

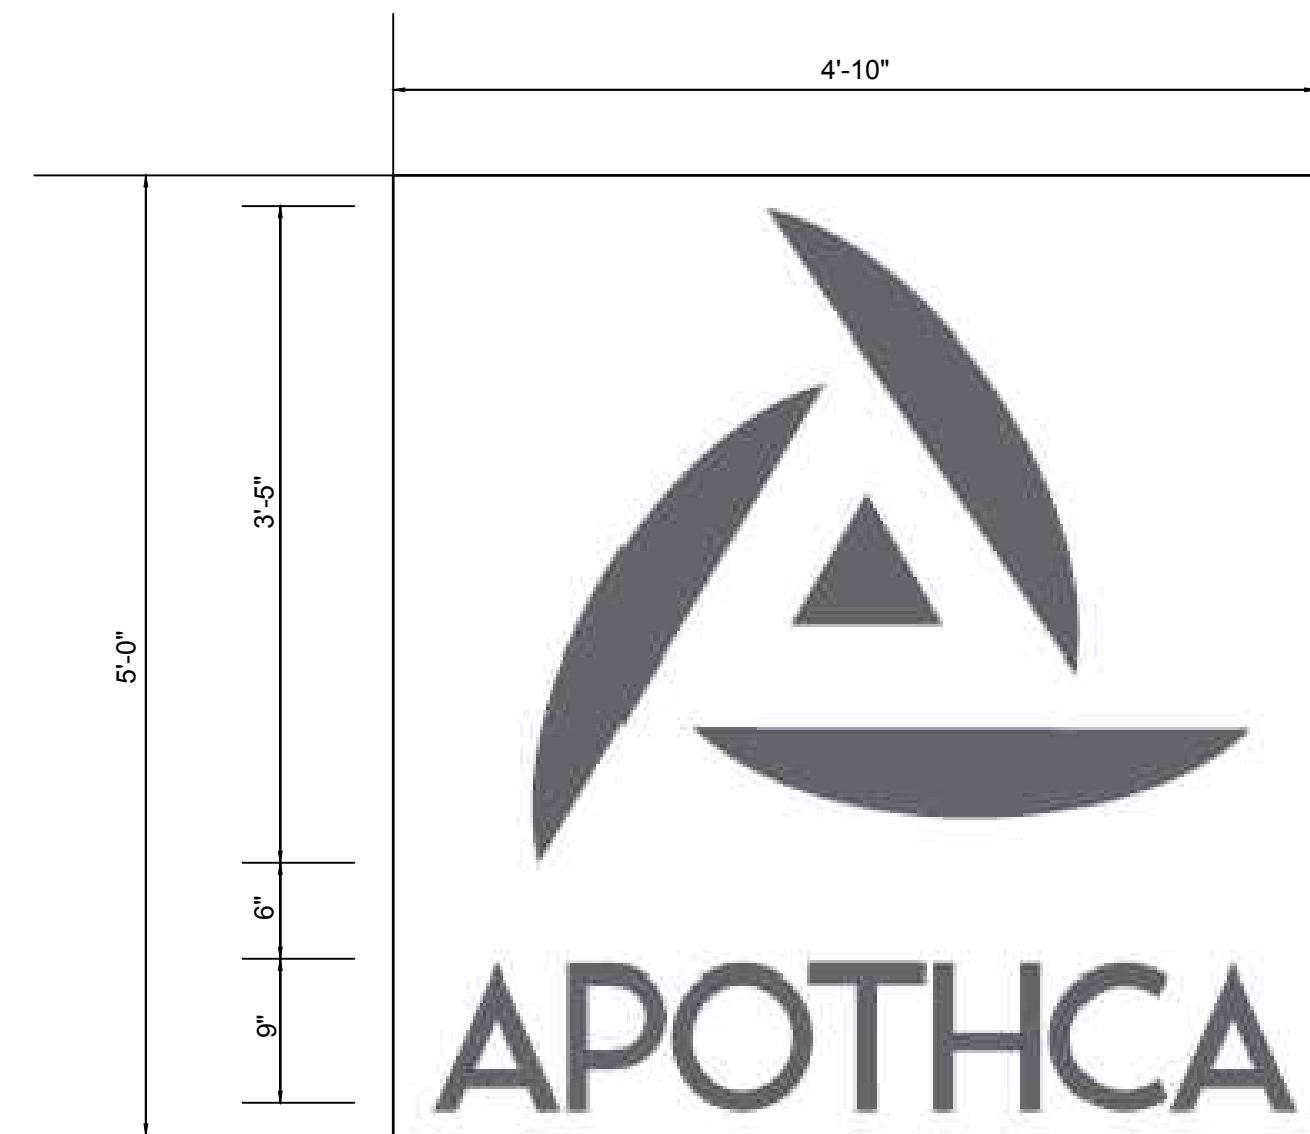

SIGN DETAIL  
SCALE: 1" = 1'-0"