


1

SECOND & THIRD FLOOR PLAN

A1.2

SCALE: 3/32"=1'-0"

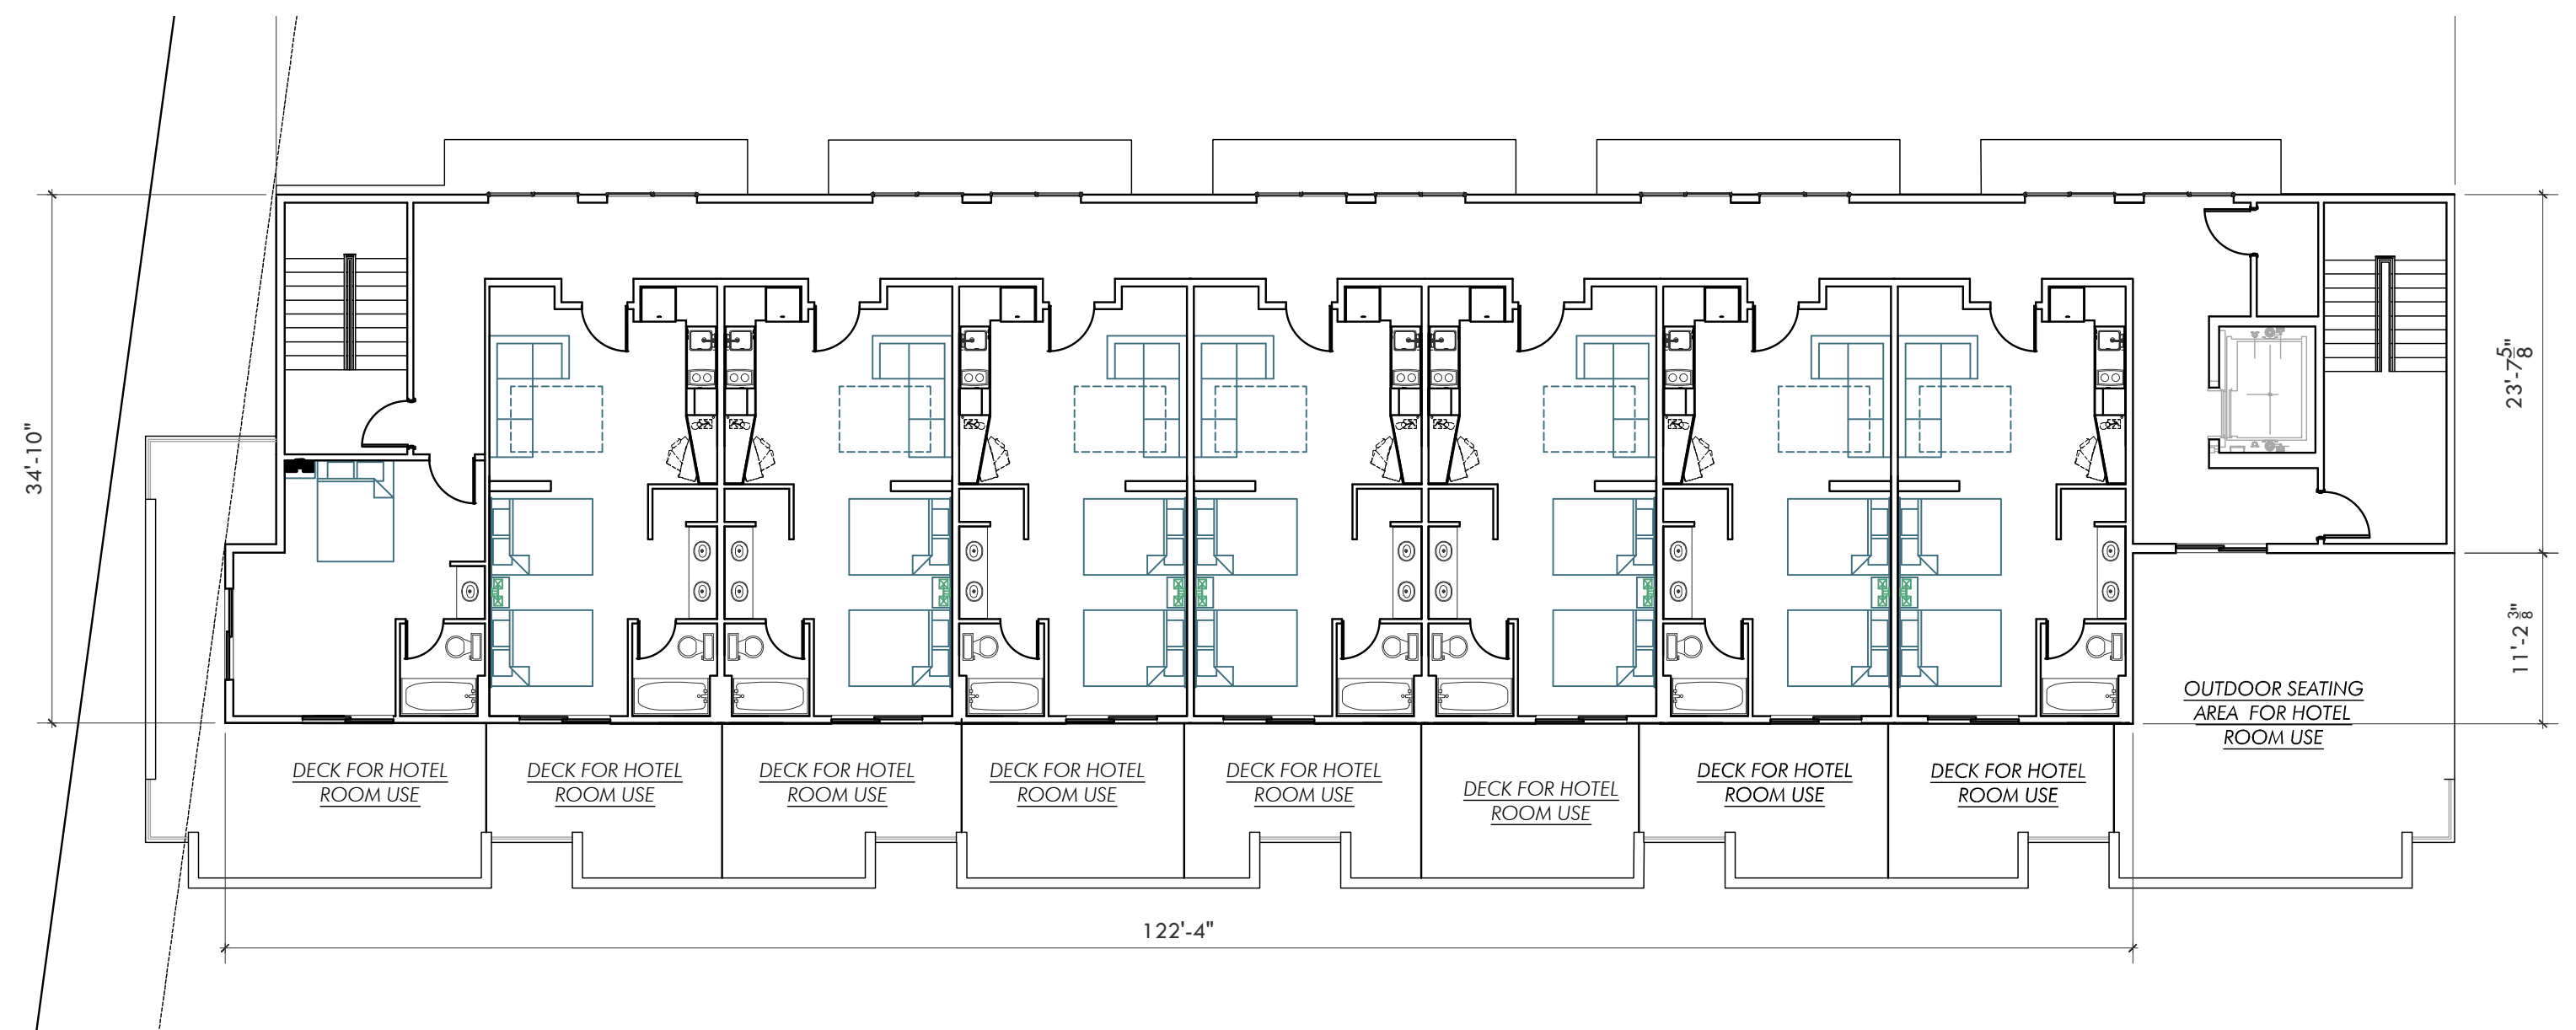

2

FOURTH FLOOR PLAN

A1.2

SCALE: 3/32"=1'-0"

Consultants

These drawings are property of Lincoln Architects LLC © 2019. These drawings are protected by Federal Copyright Laws. Any use of the information contained herein is prohibited without prior written consent of Lincoln Architects LLC and represents a violation of Federal laws subject to the prescribed penalties.

Revisions

PROPOSED HOTEL COMPLEX
1211 Massachusetts Avenue
Arlington, MA

SECOND & THIRD FLOOR PLAN
FOURTH FLOOR PLAN

Project Number
2017.032

Drawing Scale
3/32"=1'-0"

Drawn By
GMc

Checked By
GMc

Date Issued
06/23/20

A1.2

Consultants

These drawings are property of Lincoln Architects LLC © 2019. These drawings are protected by Federal Copyright Laws. Any use of the information contained herein is prohibited without prior written consent of Lincoln Architects LLC and represents a violation of Federal laws subject to the prescribed penalties.

Revisions

PROPOSED HOTEL COMPLEX
1211 Massachusetts Avenue
Arlington, MA

ROOF PLAN
BUILDING SECTION

Project Number
2017.032


Drawing Scale
3/32"=1'-0"

Drawn By
GMc


Checked By
GMc

Date Issued
06/23/20

A3.1

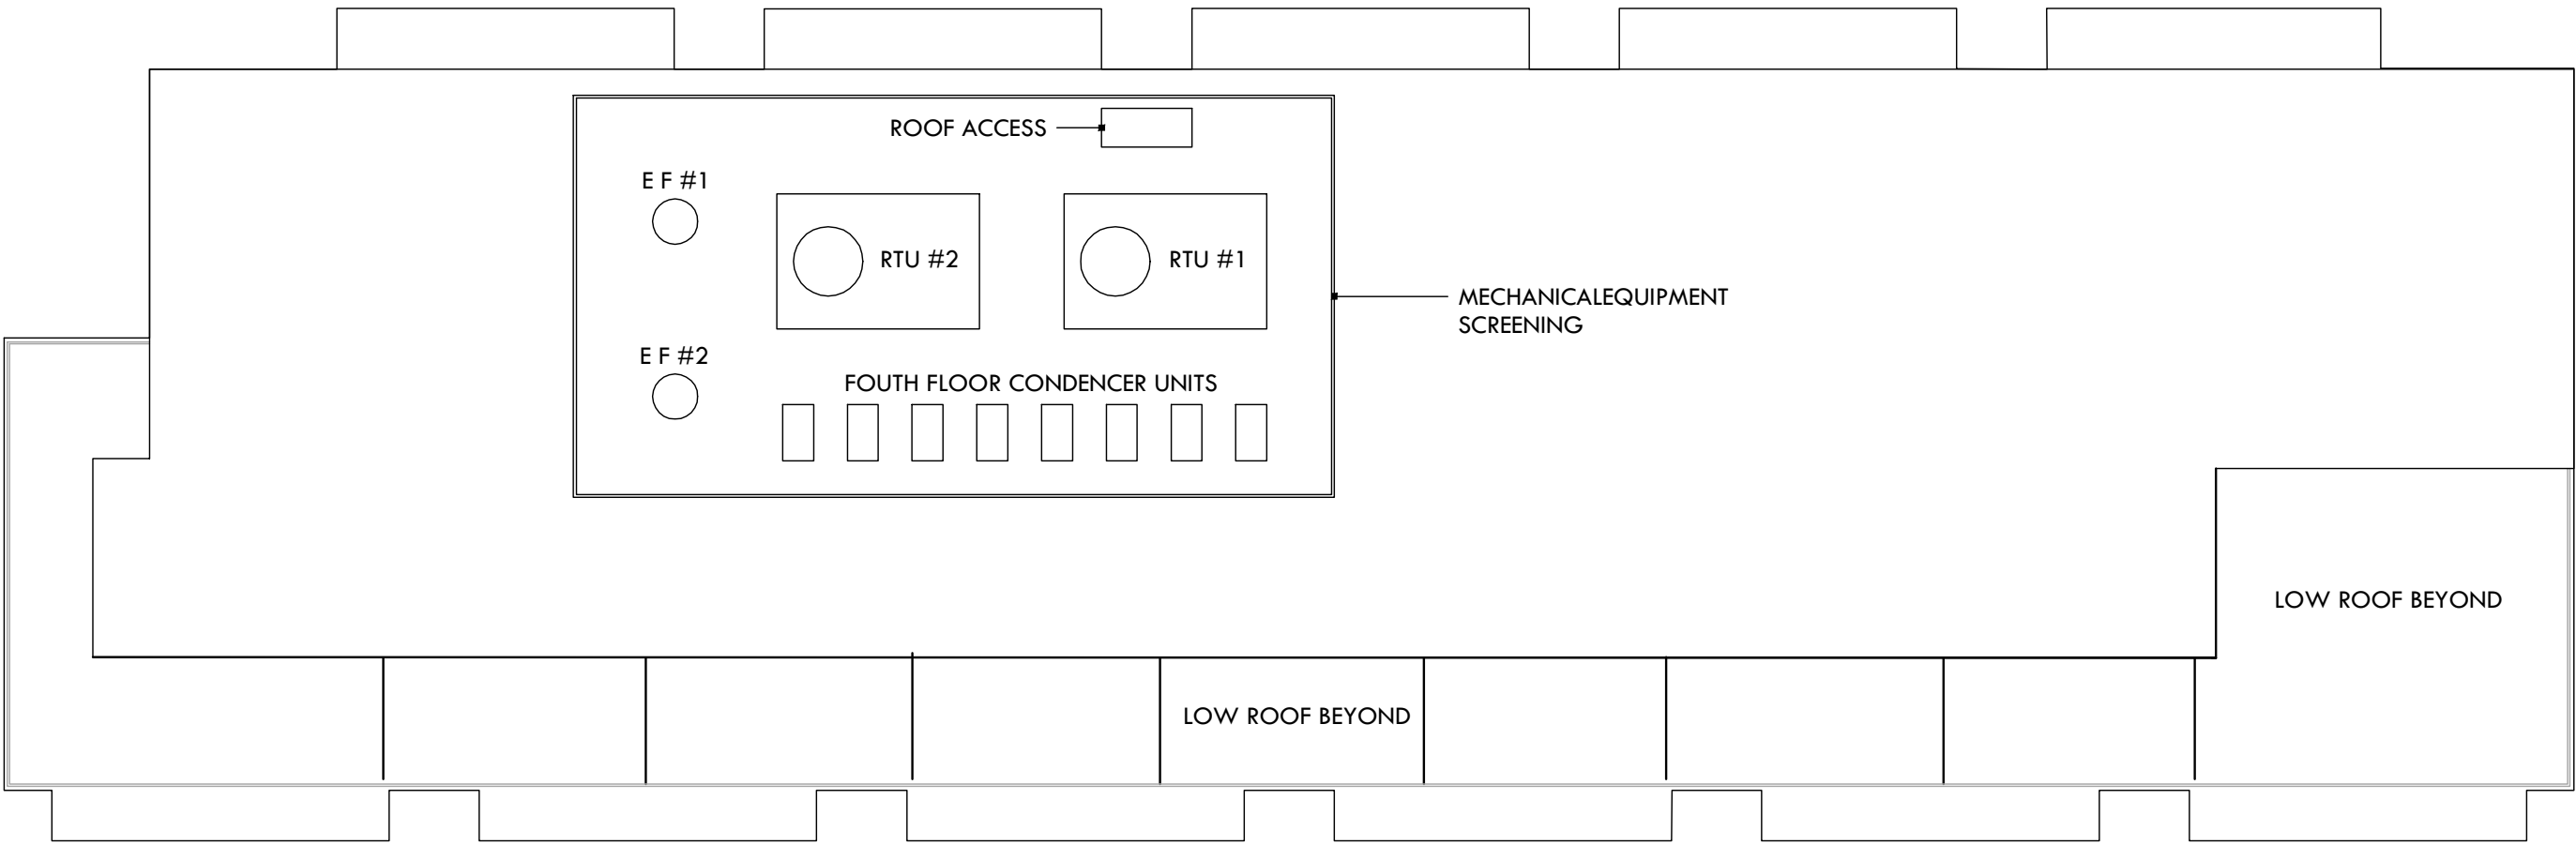

1	ROOF PLAN
A3.1	SCALE: 3/32"=1'-0"

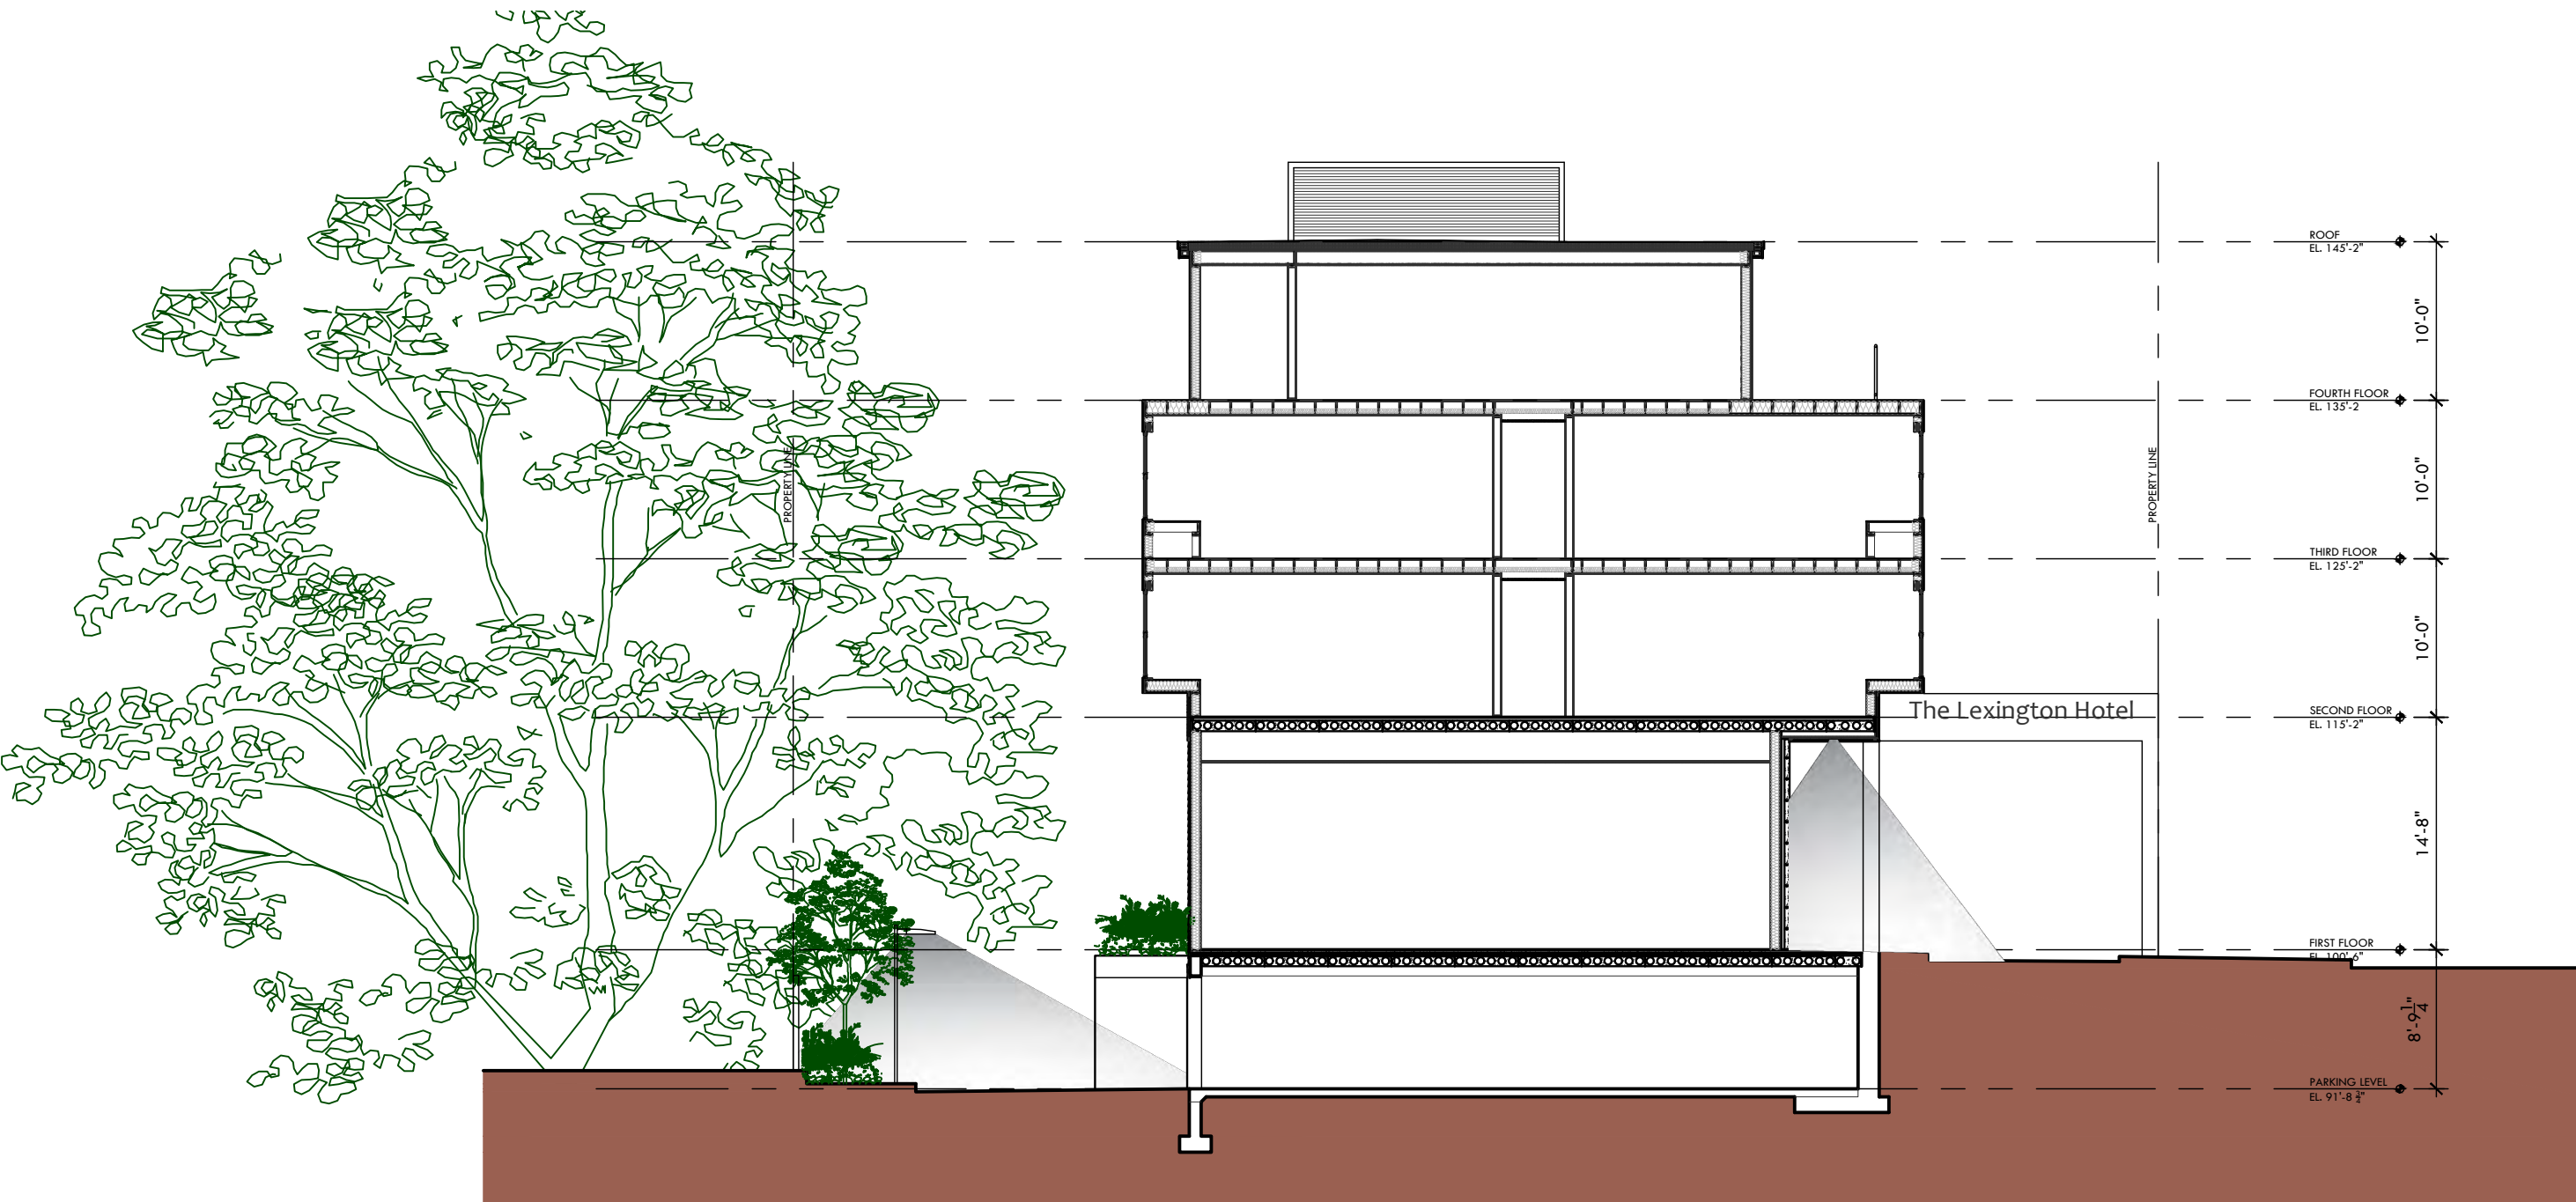

2	BUILDING SECTION
A3.1	SCALE: 3/32"=1'-0"

Consultants

These drawings are property of Lincoln Architects LLC © 2019.
These drawings are protected by Federal Copyright Laws. Any use of
the information contained herein is prohibited without prior
written consent of Lincoln Architects LLC and represents a violation of
Federal laws subject to the prescribed penalties.

Revisions

PROPOSED HOTEL COMPLEX
1211 Massachusetts Avenue
Arlington, MA

BUILDING ELEVATIONS

Project Number
2017.032

Drawing Scale
1/8"=1'-0"

Drawn By
GMc

Checked By
GMc

Date Issued
06/23/20

A4.1



1 BUILDING ELEVATIONS-FRONT
A4.1 SCALE: 1/8"=1'-0"




2 BUILDING ELEVATIONS- REAR
A4.1 SCALE: 1/8"=1'-0"



Consultants

Revisions

A4.2

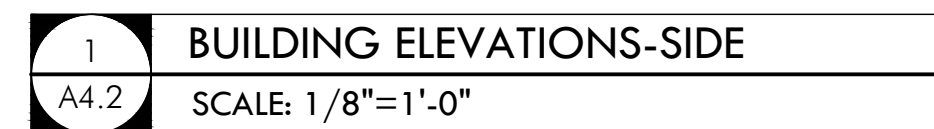



9:00 AM



12:00 PM



3:00 PM



6:00 PM


Consultants

These drawings are property of Lincoln Architects LLC © 2019. These drawings are protected by Federal Copyright Laws. Any use of the information contained herein is prohibited without prior written consent of Lincoln Architects LLC and represents a violation of Federal laws subject to the prescribed penalties.

Revisions

PROPOSED HOTEL COMPLEX
1211 Massachusetts Avenue
Arlington, MA


SHADOW STUDY
EXISTING CONDITIONS
SUMMER SOLSTICE

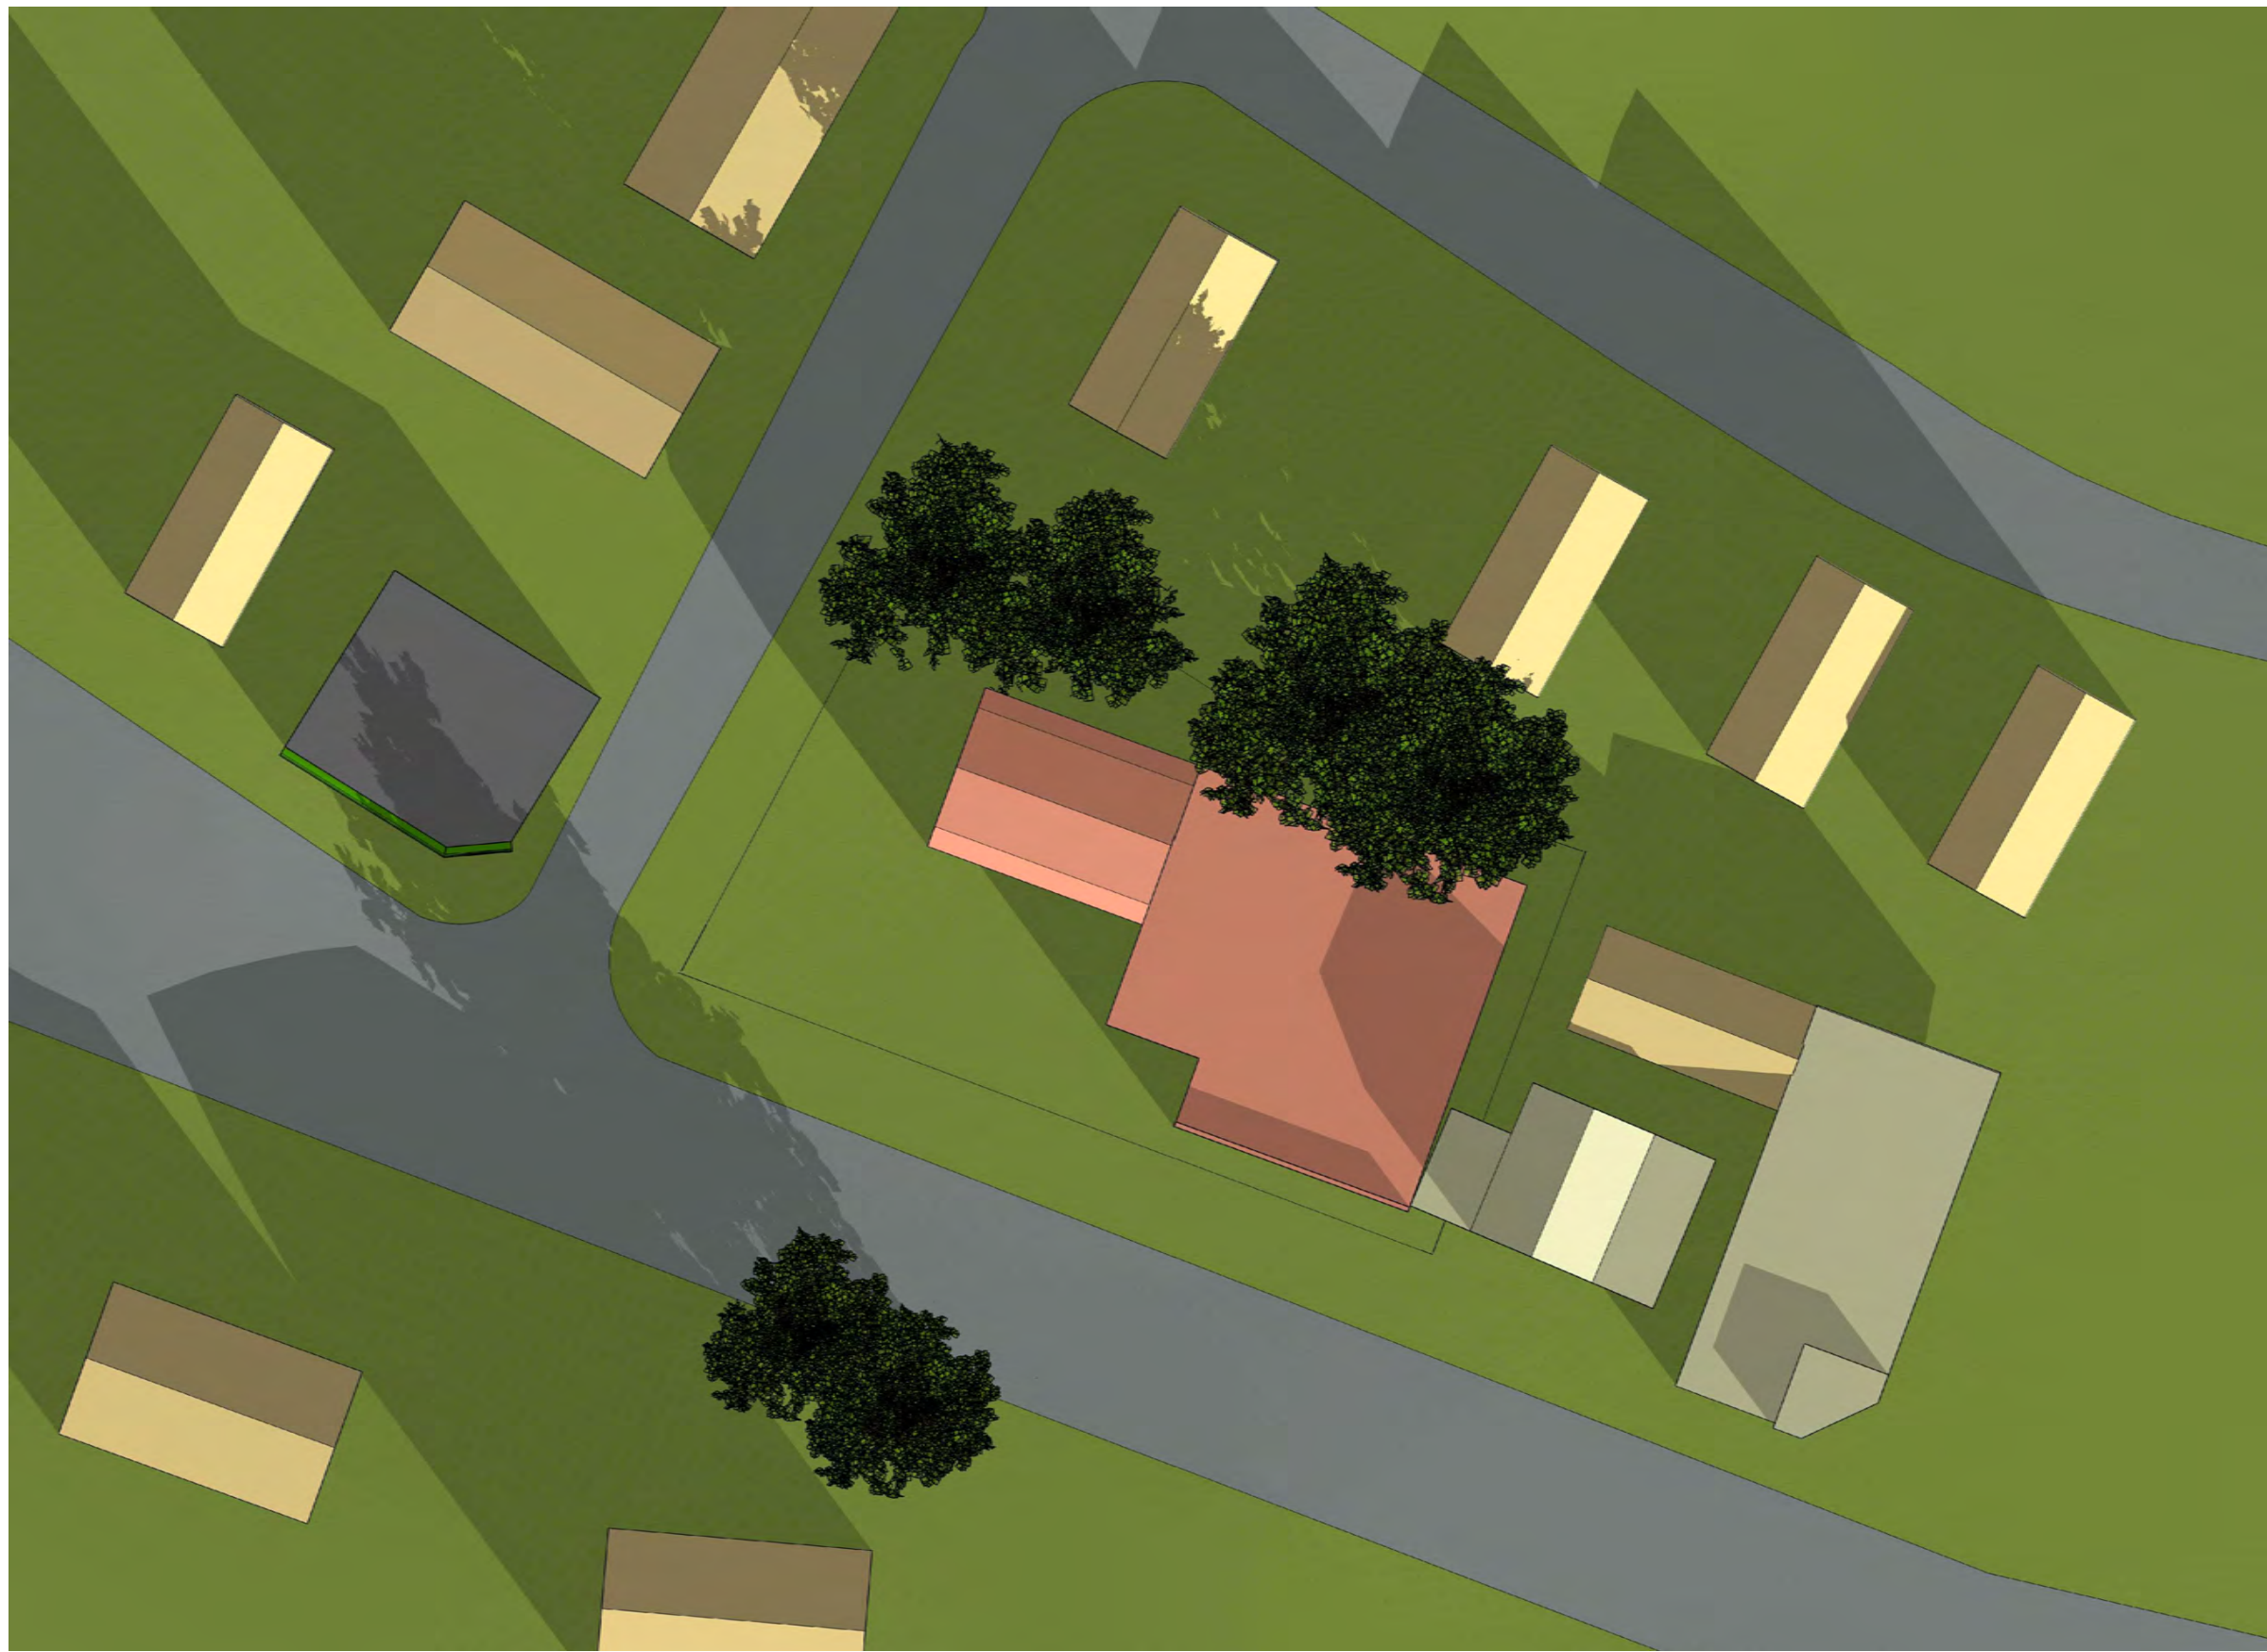

9:00 AM



12:00 PM

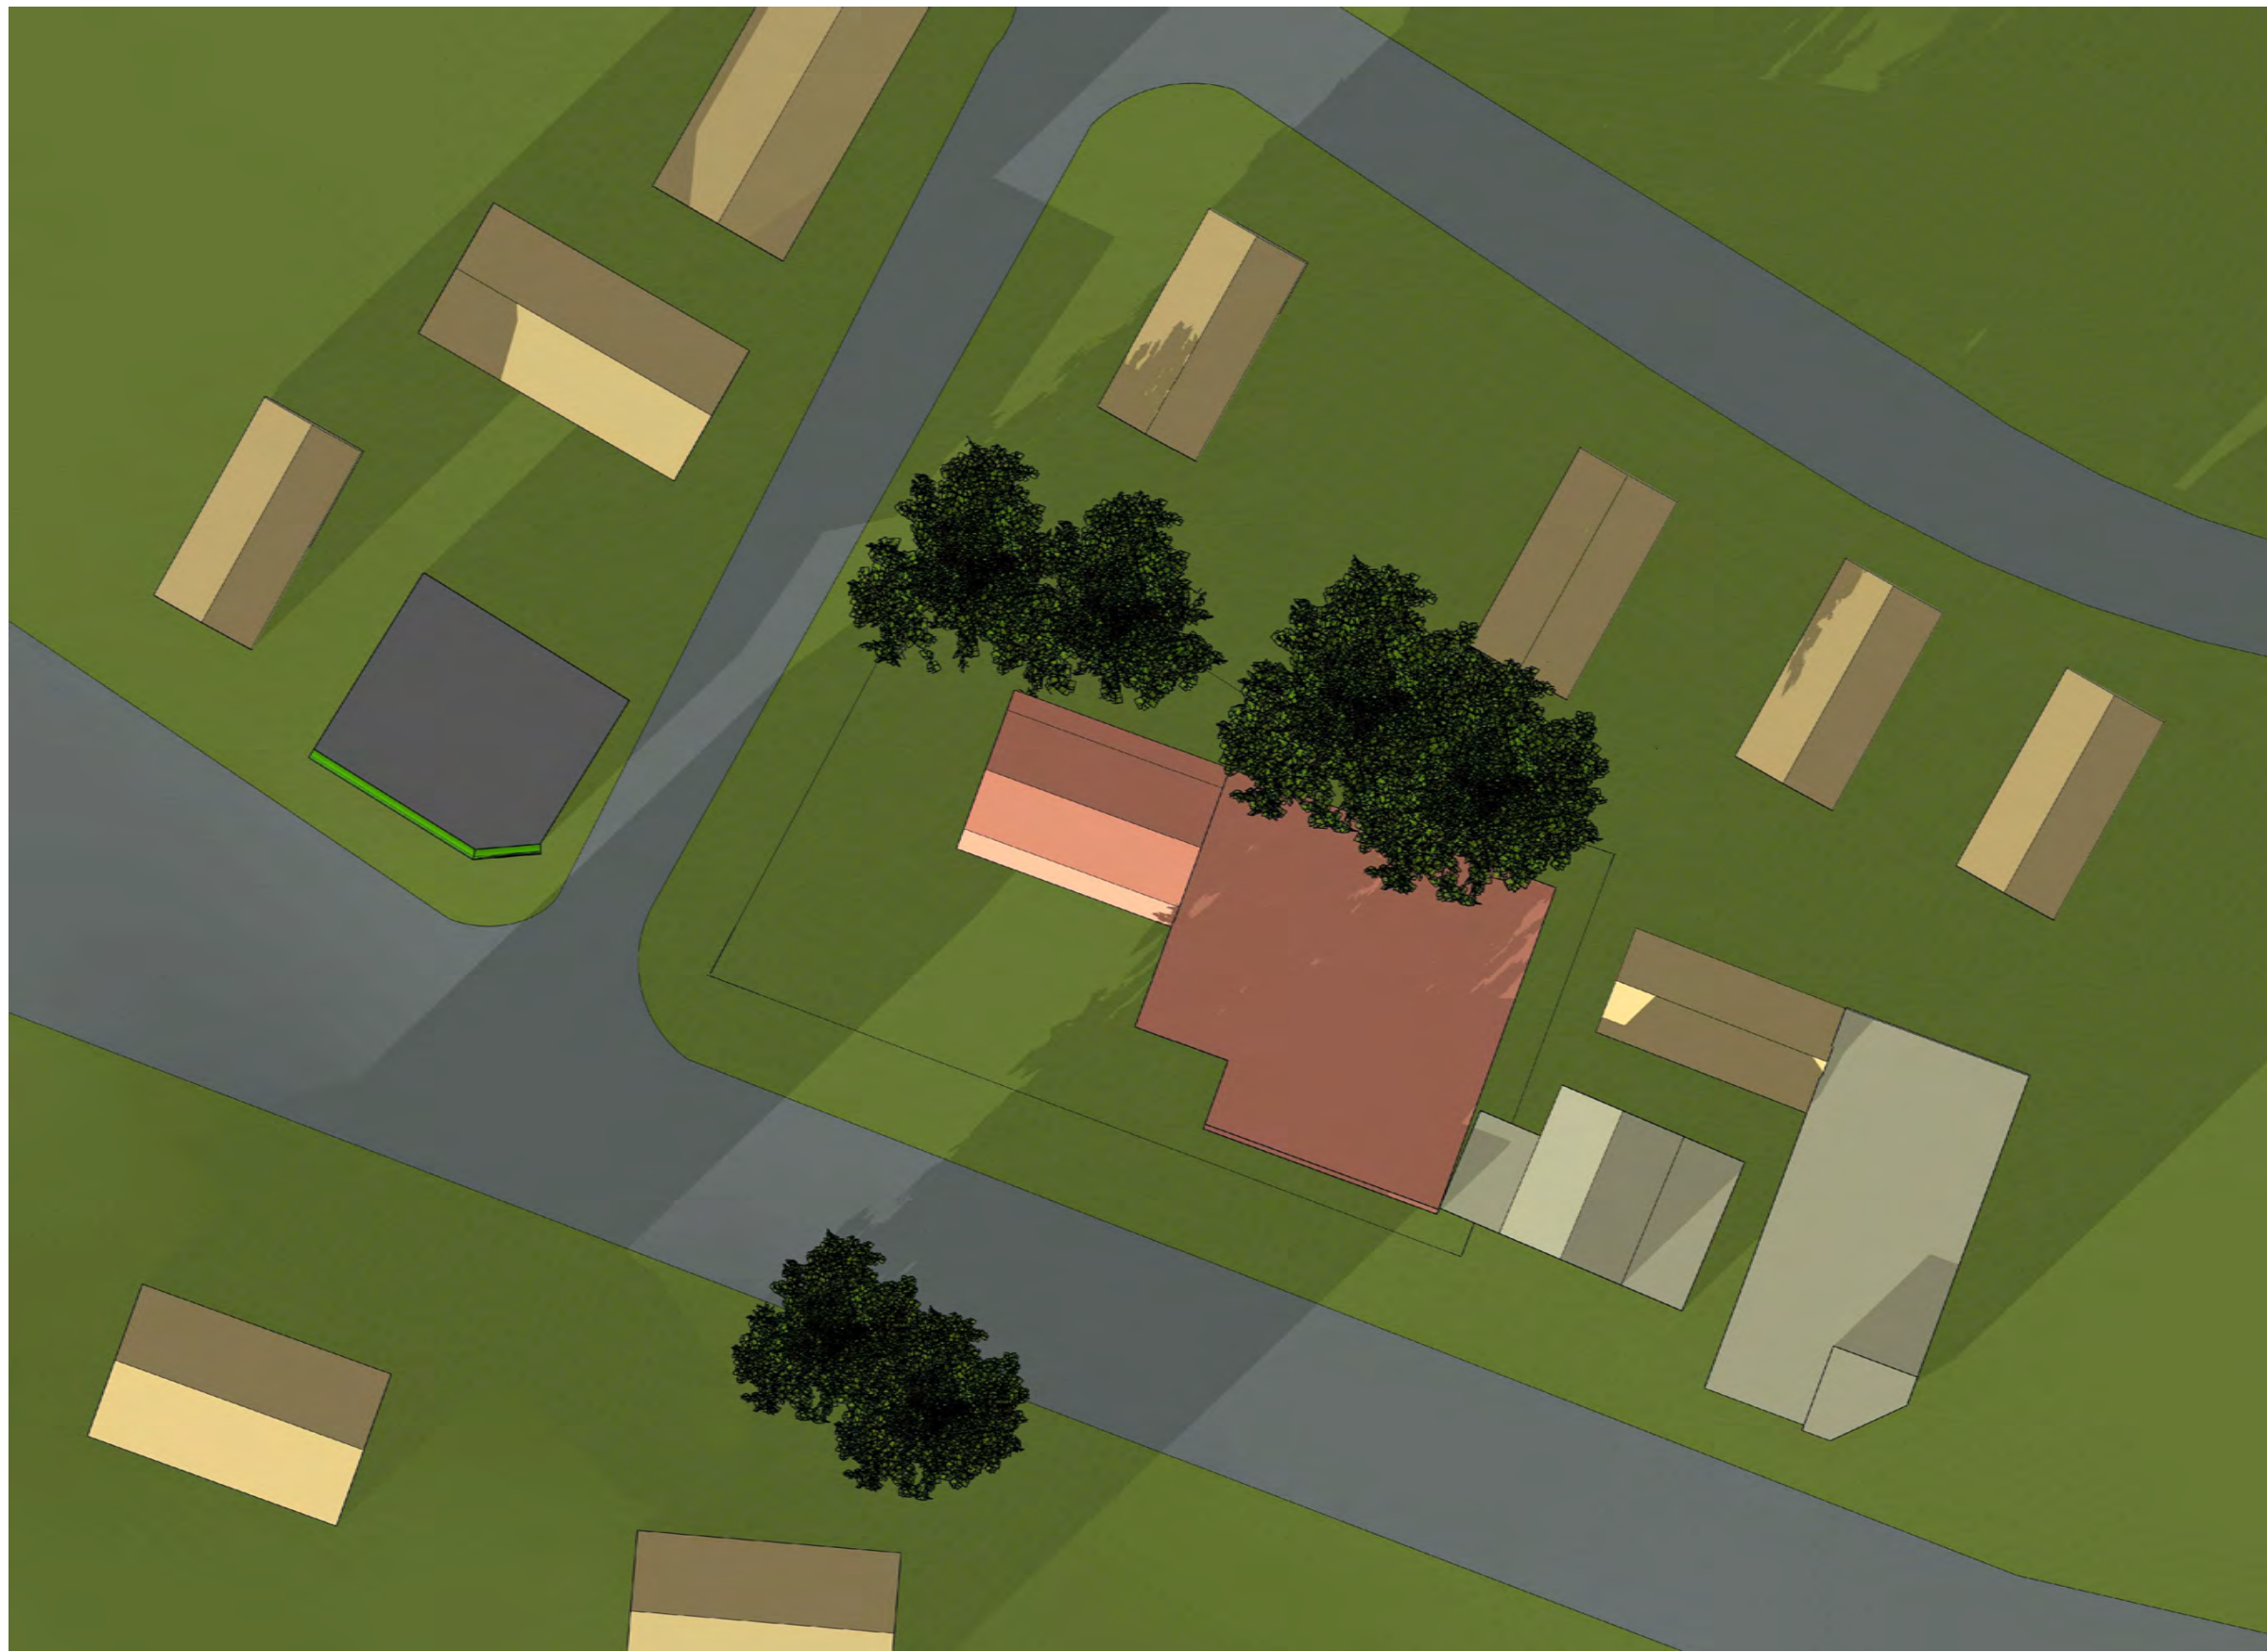

3:00 PM



6:00 PM

Consultants

These drawings are property of Lincoln Architects LLC © 2019. These drawings are protected by Federal Copyright Laws. Any use of the information contained herein is prohibited without prior written consent of Lincoln Architects LLC and represents a violation of Federal laws subject to the prescribed penalties.

Revisions

PROPOSED HOTEL COMPLEX
1211 Massachusetts Avenue
Arlington, MA

SHADOW STUDY
EXISTING CONDITIONS
WINTER SOLSTICE

Project Number
2017.032
Drawing Scale
N.T.S.
Drawn By
GMe
Checked By
GMe
Date Issued
12/12/19




9:00 AM



12:00 PM



3:00 PM

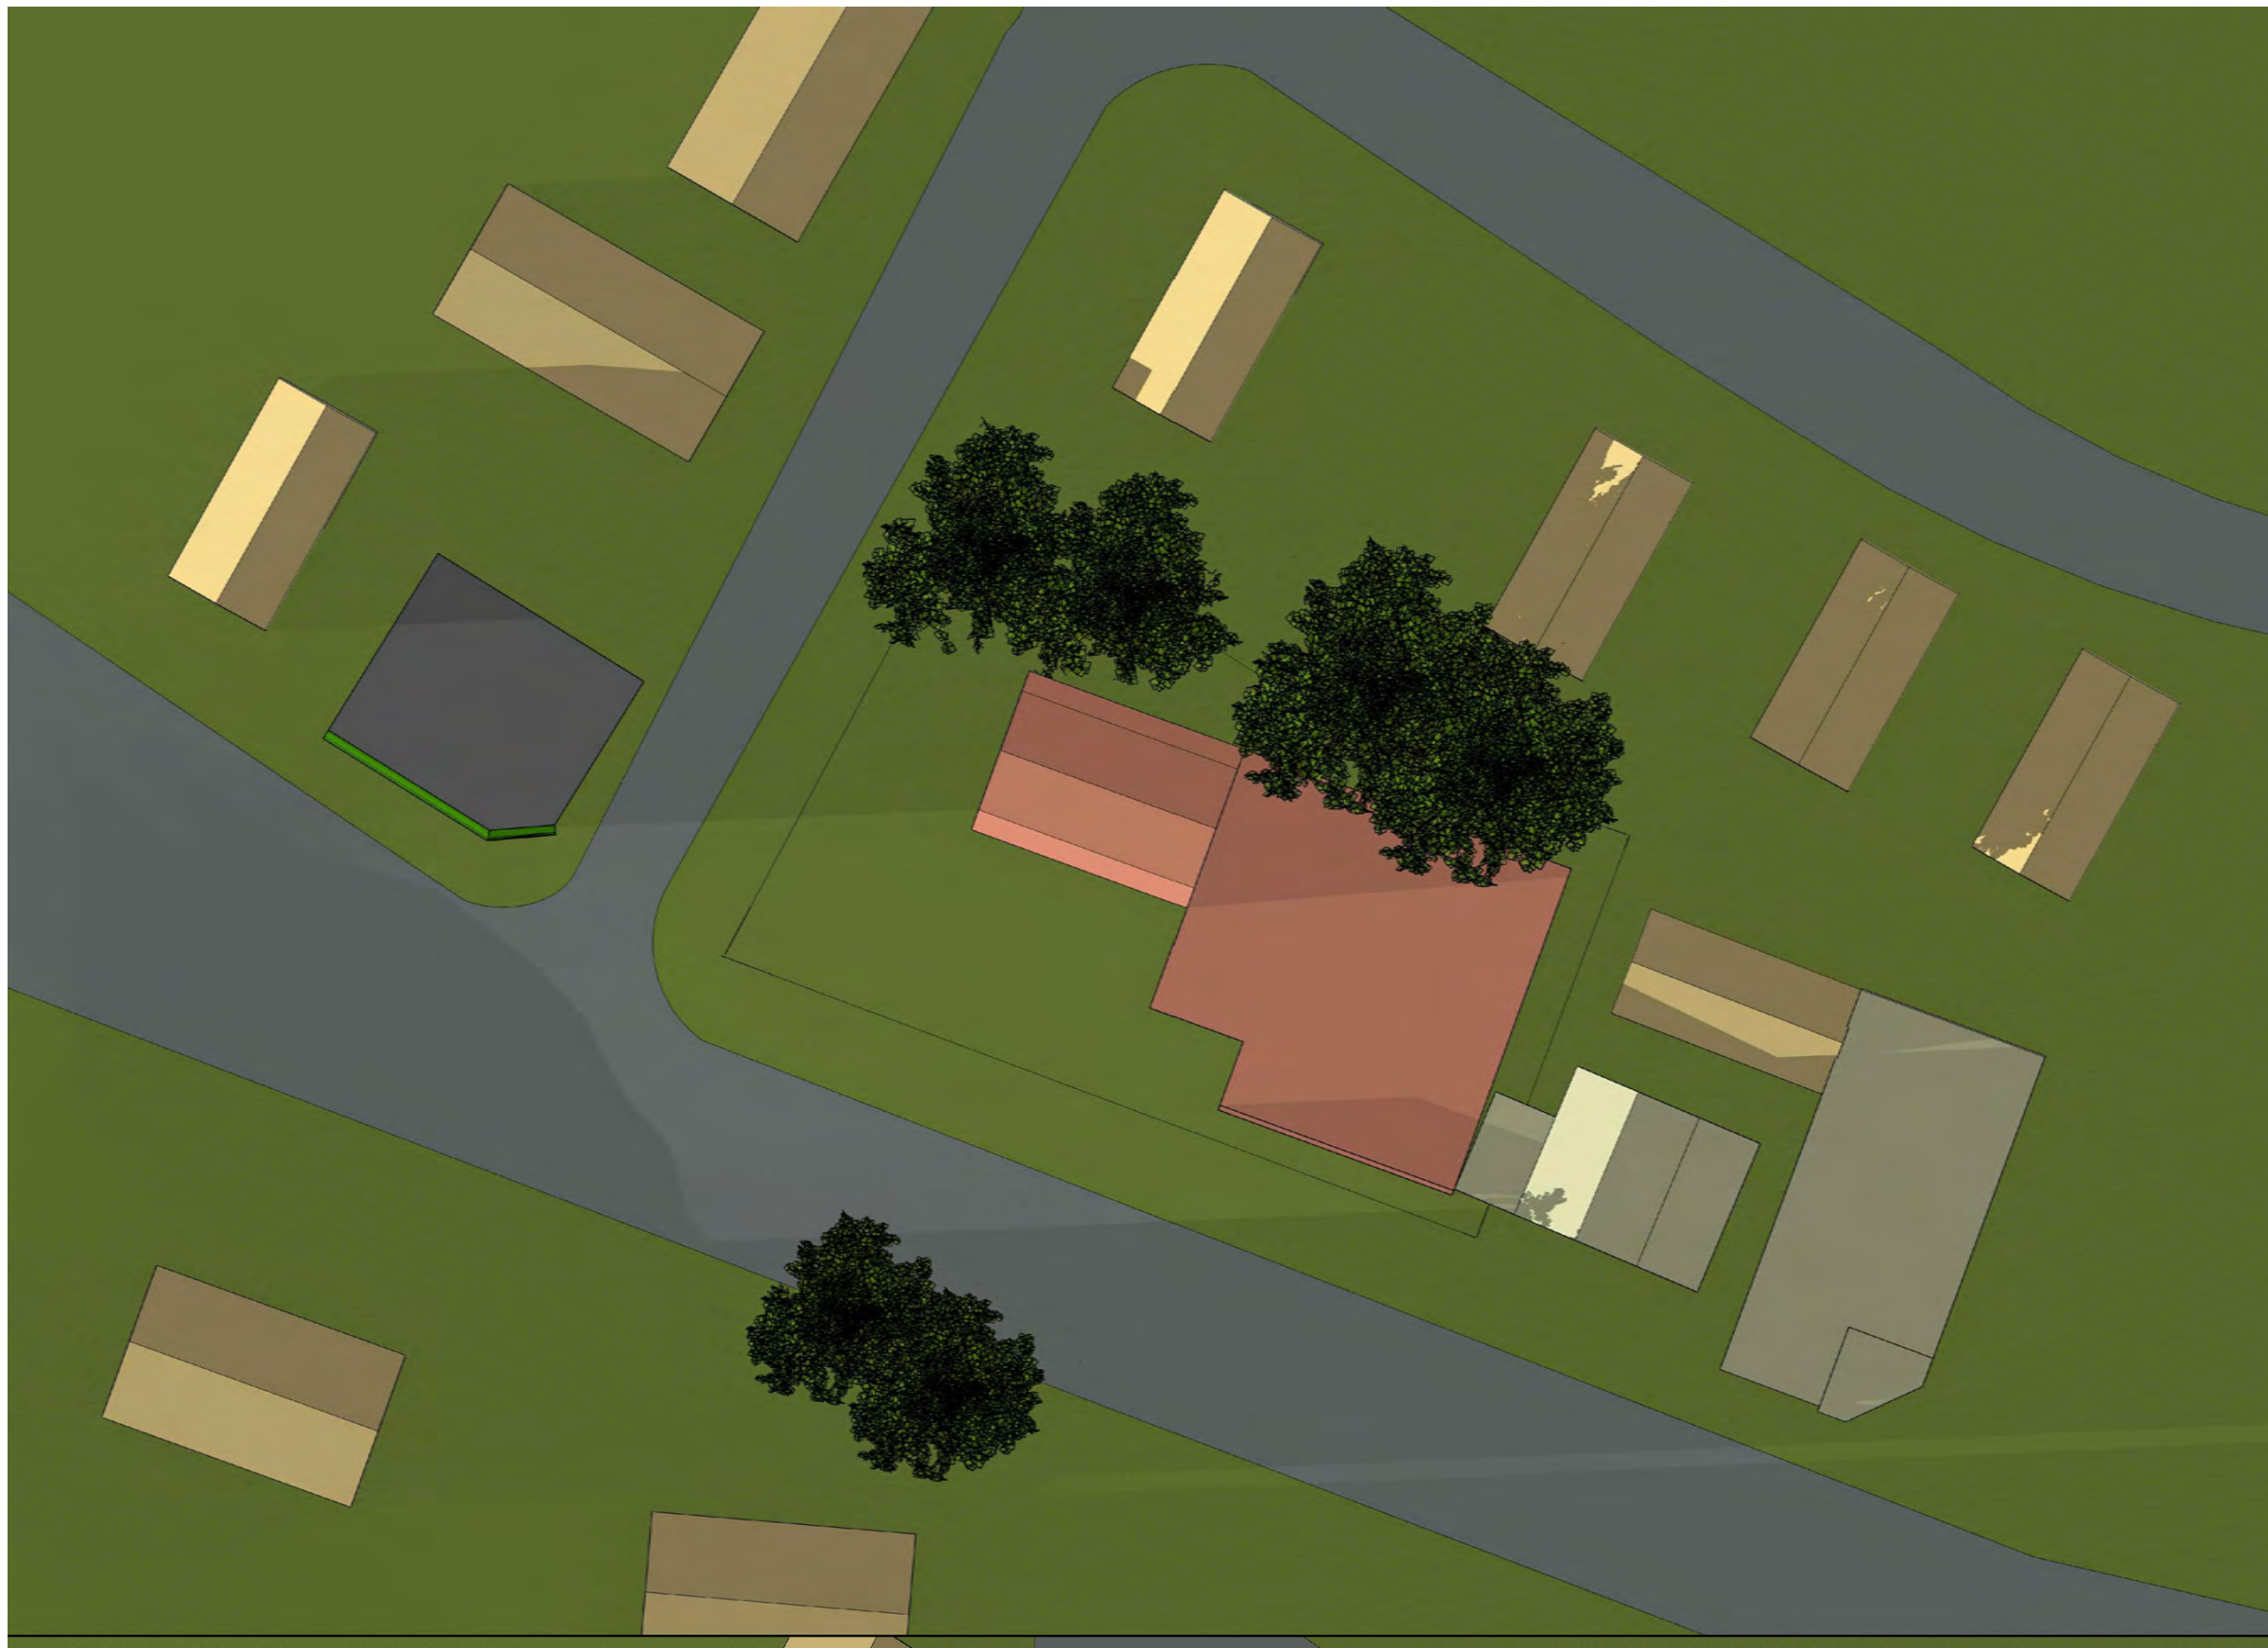

6:00 PM

Consultants

These drawings are property of Lincoln Architects LLC © 2019.
These drawings are protected by Federal Copyright Laws. Any use of
the information contained herein is prohibited without prior
written consent of Lincoln Architects LLC and represents a violation of
Federal laws subject to the prescribed penalties.

Revisions

PROPOSED HOTEL COMPLEX
1211 Massachusetts Avenue
Arlington, MA

SHADOW STUDY
EXISTING CONDITIONS
AUTUMN EQUINOX

Project Number
2017.032

Drawing Scale
N.T.S.

Drawn By
GMc

Checked By
GMc

Date Issued
12/12/19




9:00 AM



12:00 PM



3:00 PM

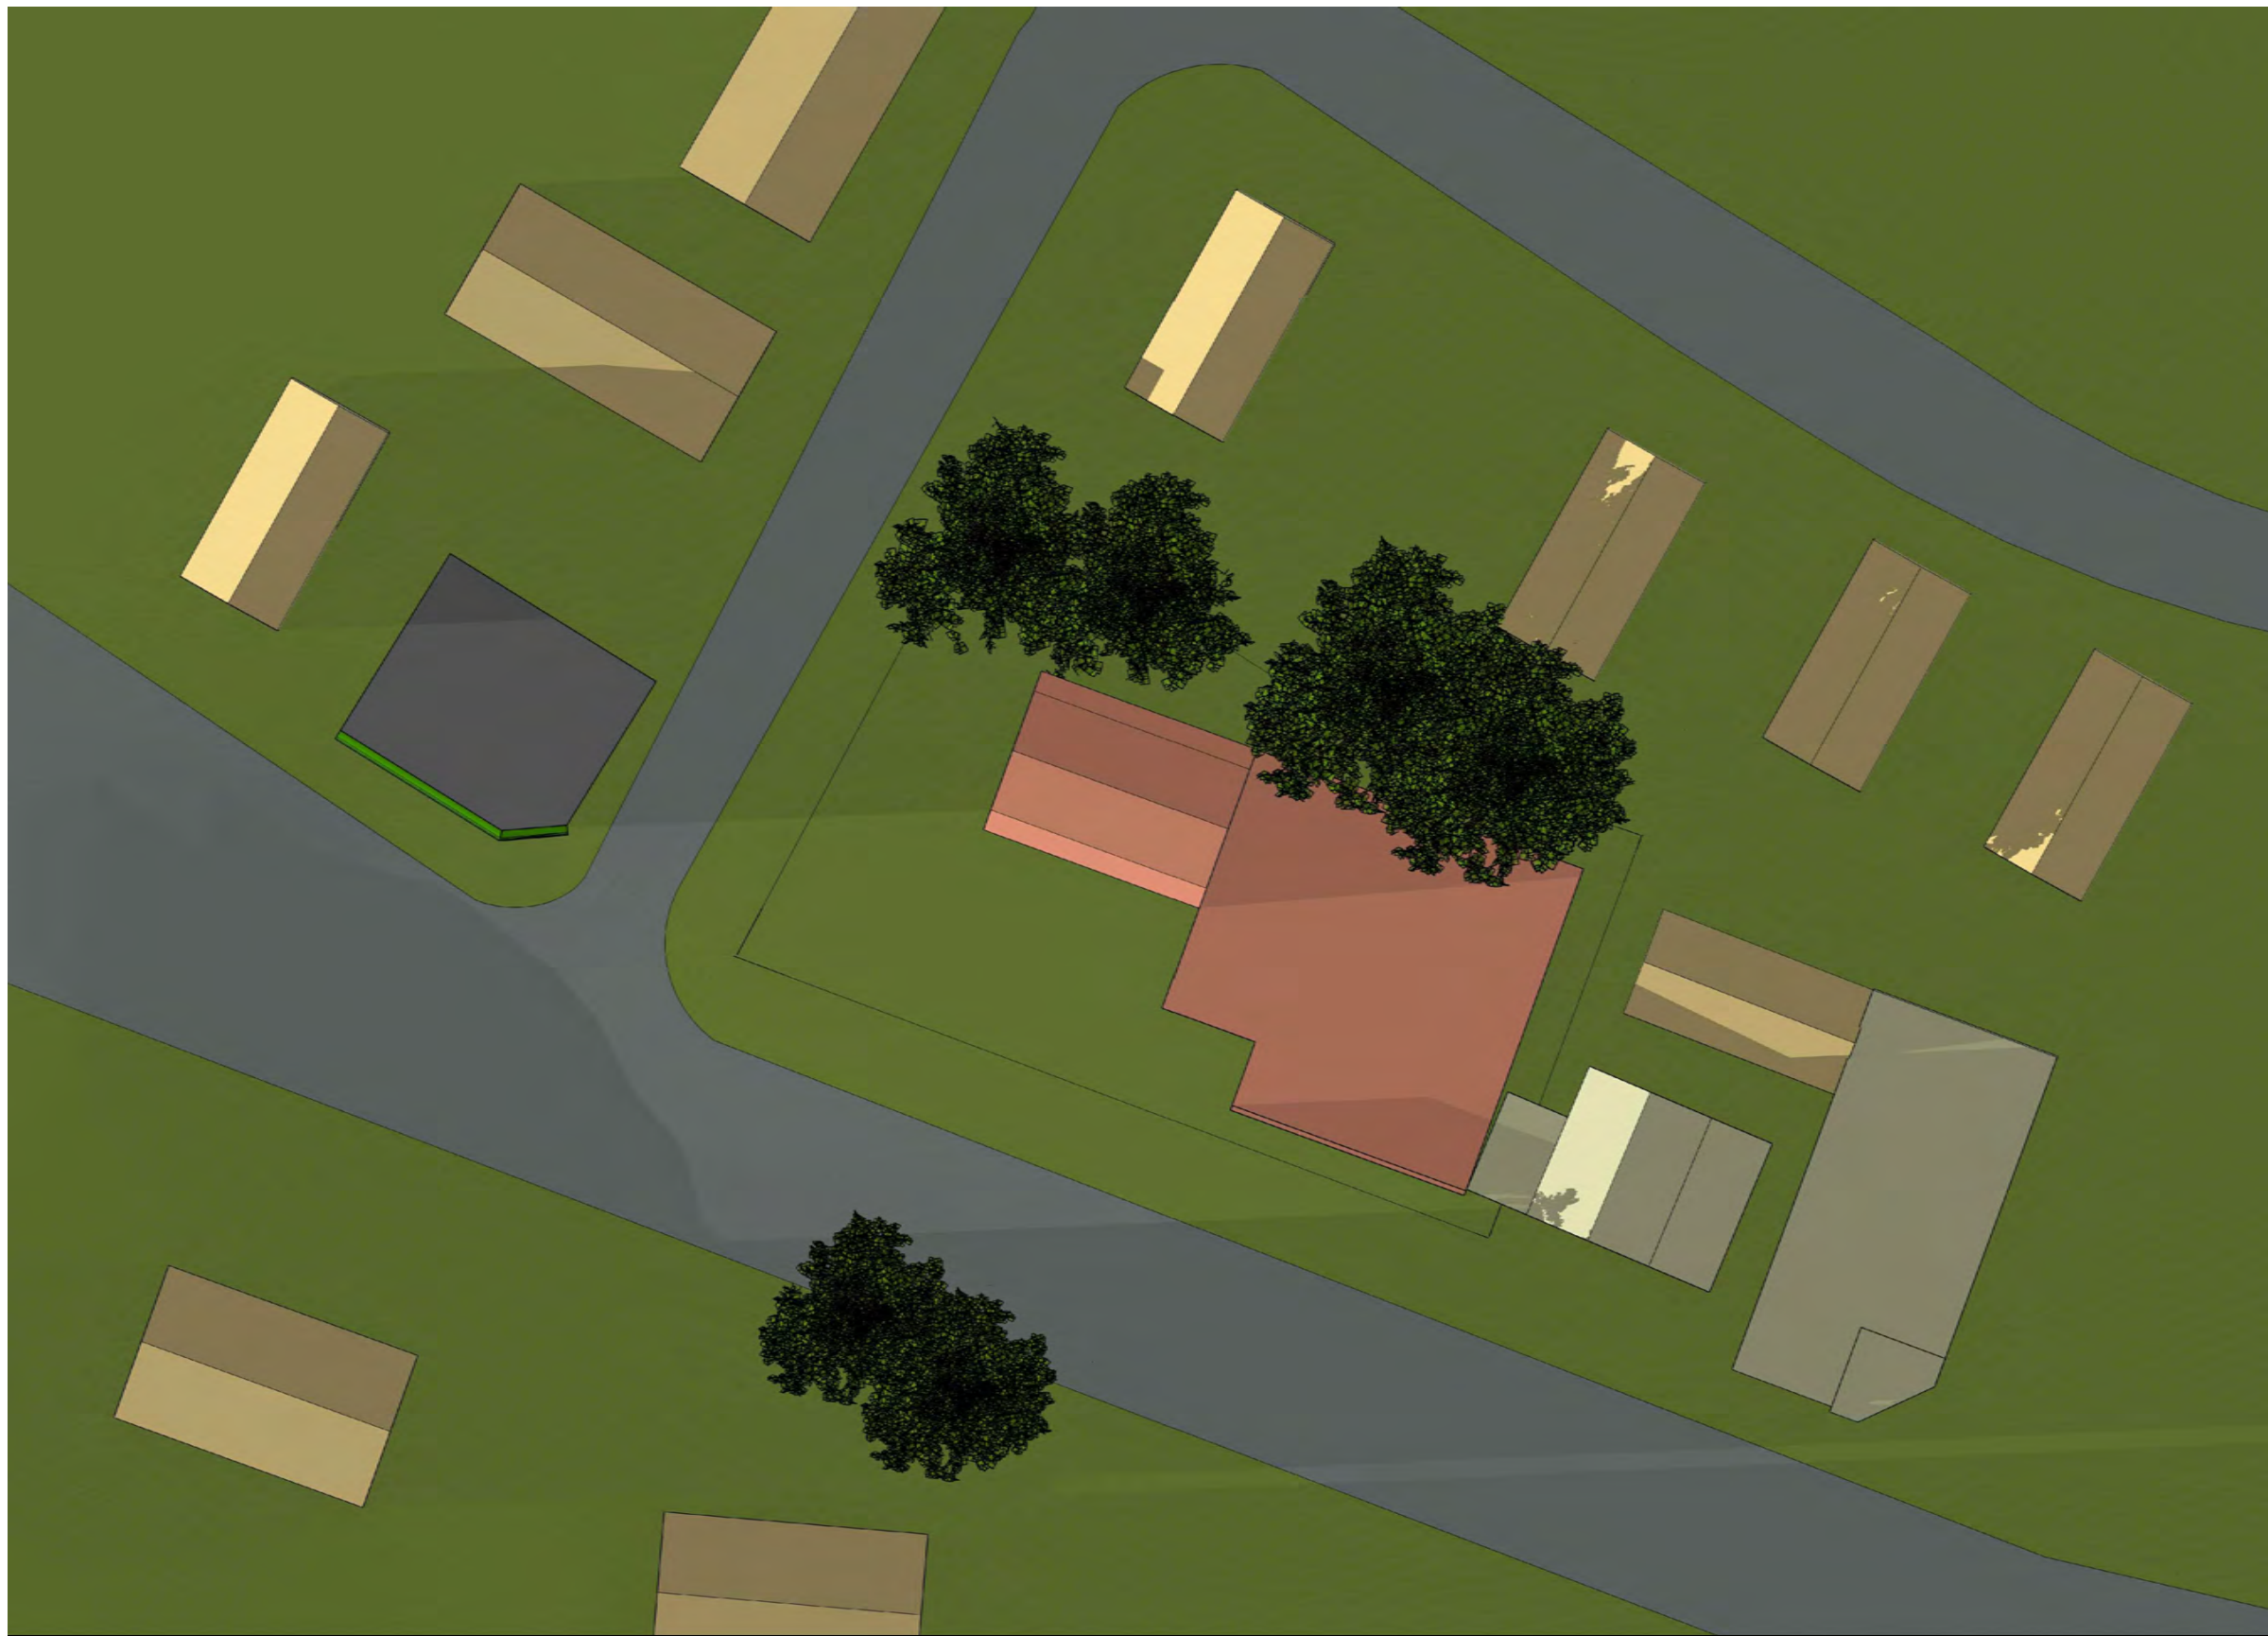

6:00 PM

Consultants

These drawings are property of Lincoln Architects LLC © 2019.
These drawings are protected by Federal Copyright Laws. Any use of
the information contained herein is prohibited without prior
written consent of Lincoln Architects LLC and represents a violation of
Federal laws subject to the prescribed penalties.

Revisions

PROPOSED HOTEL COMPLEX
1211 Massachusetts Avenue
Arlington, MA

SHADOW STUDY
EXISTING CONDITIONS
SPRING EQUINOX


Project Number
2017.032

Drawing Scale
N.T.S.


Drawn By
GMe

Checked By
GMe


Date Issued
12/12/19

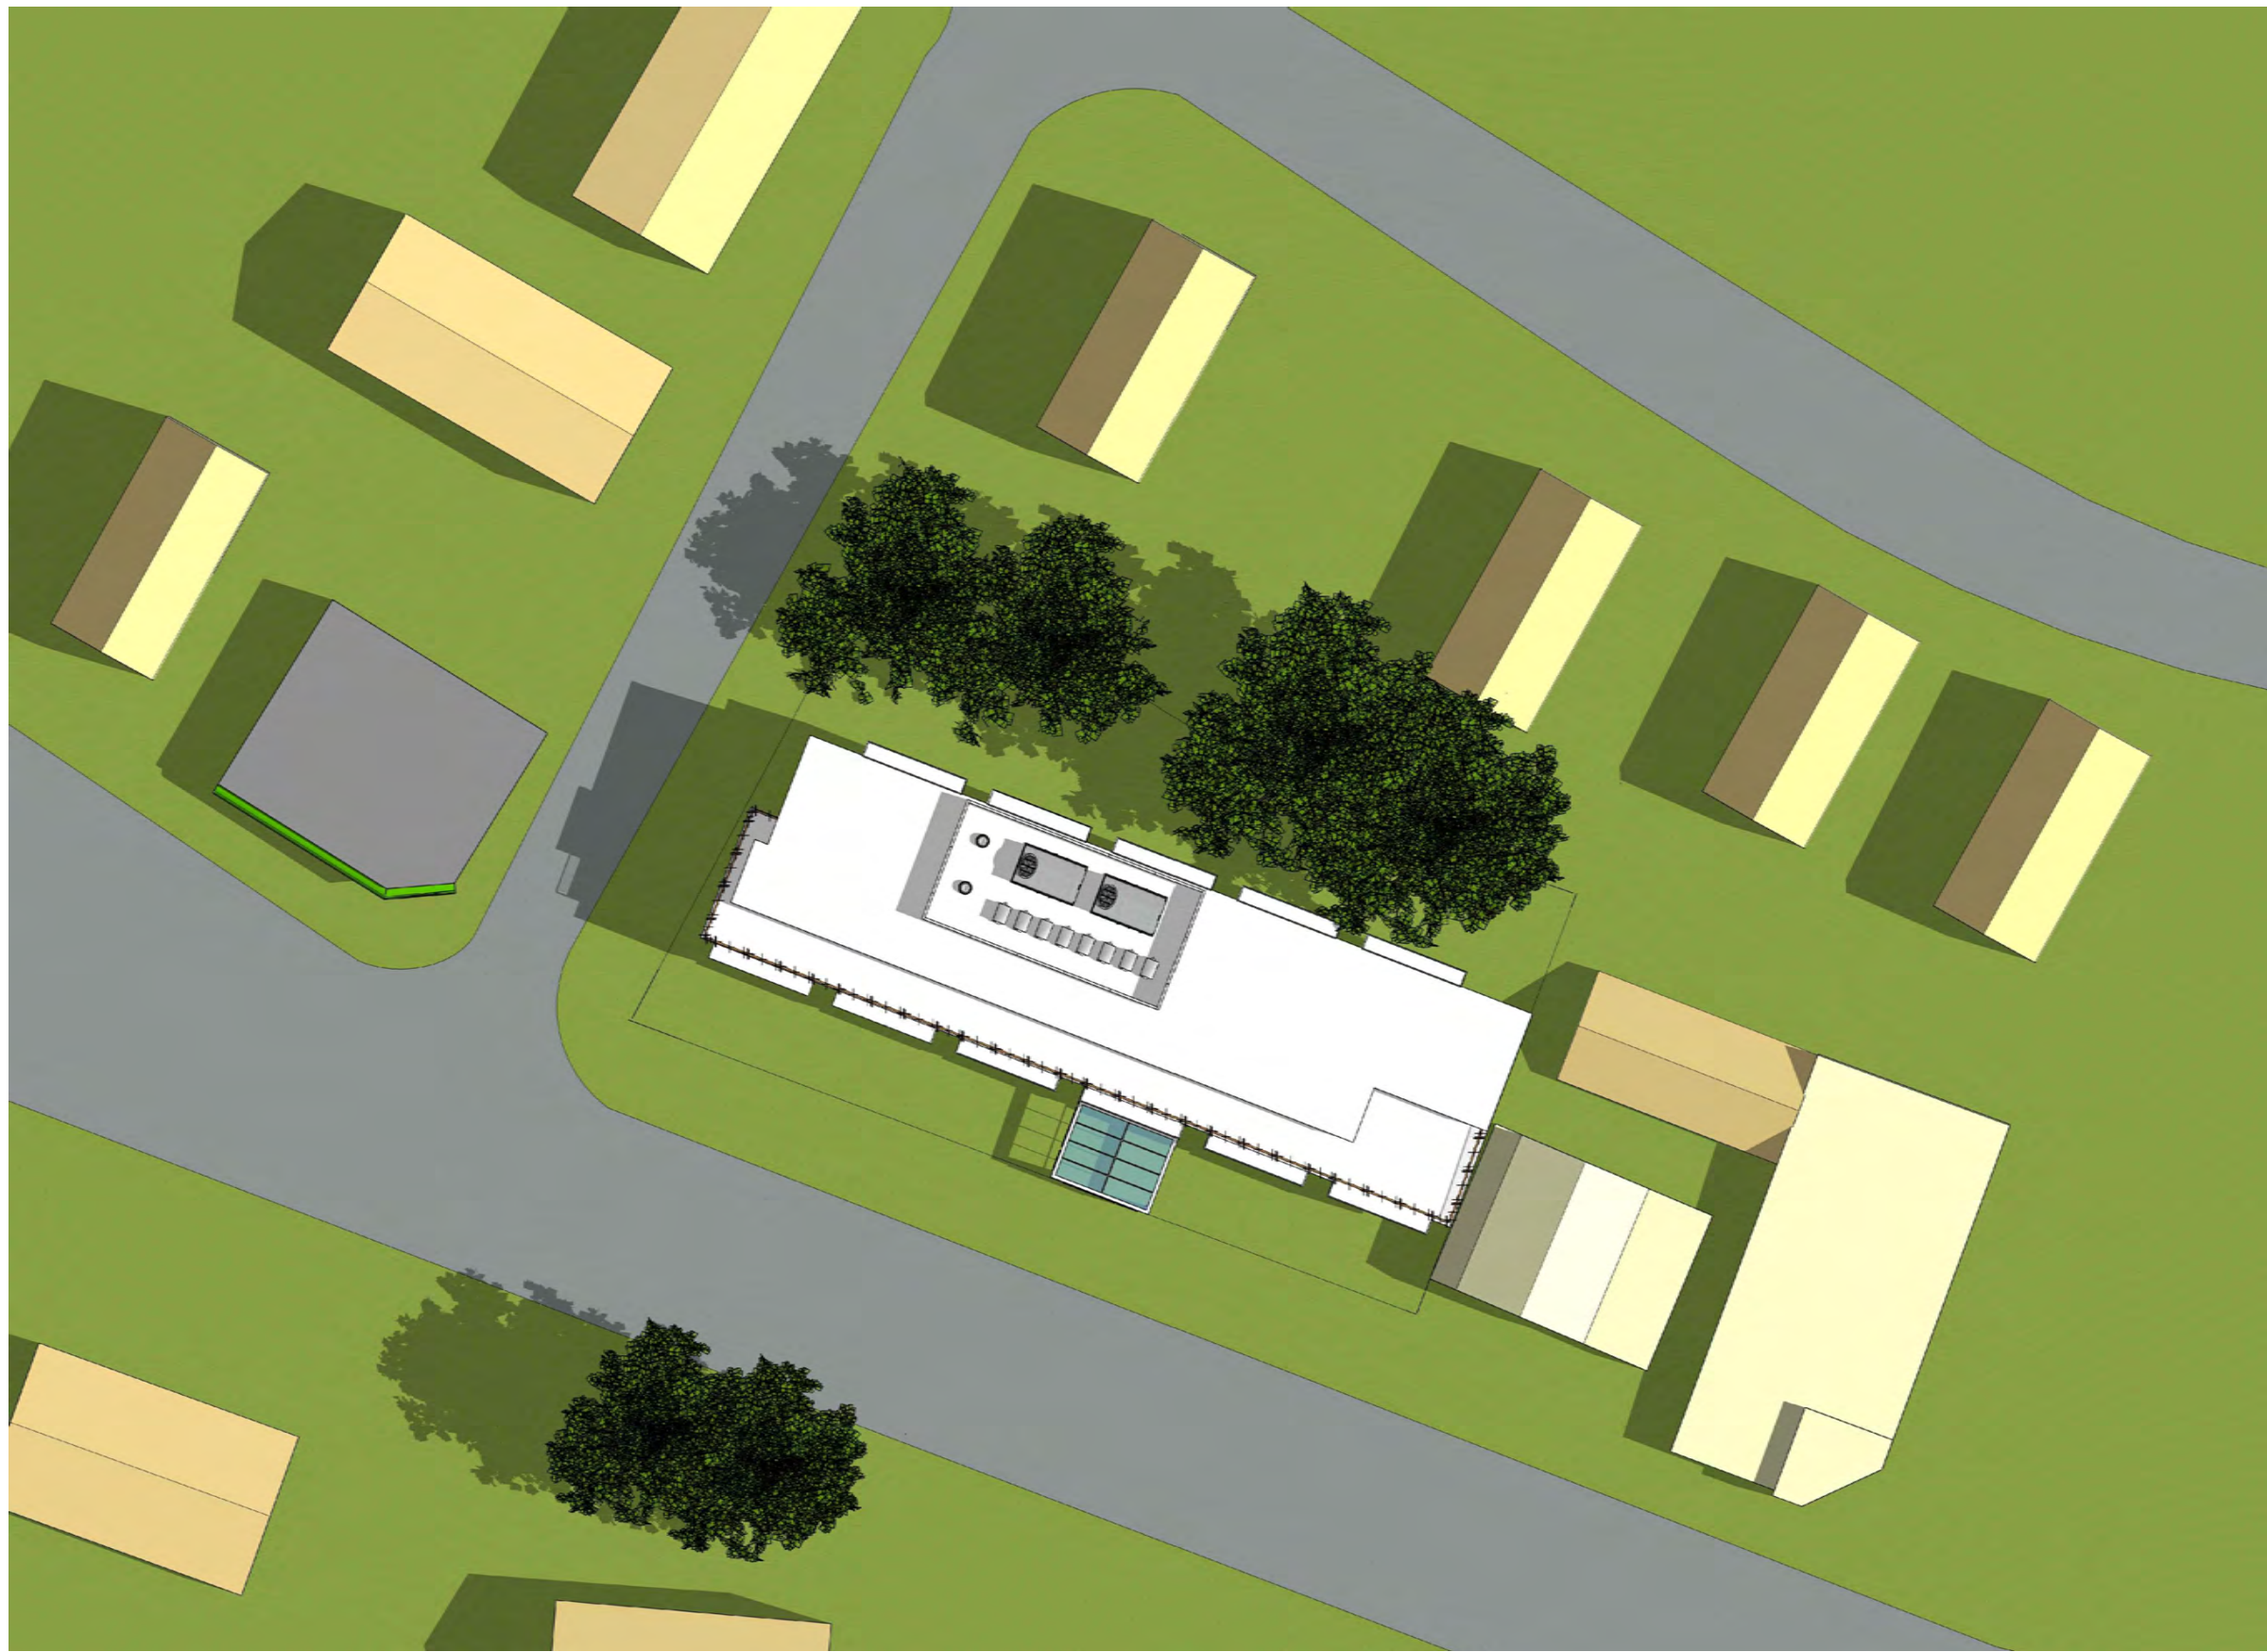


9:00 AM

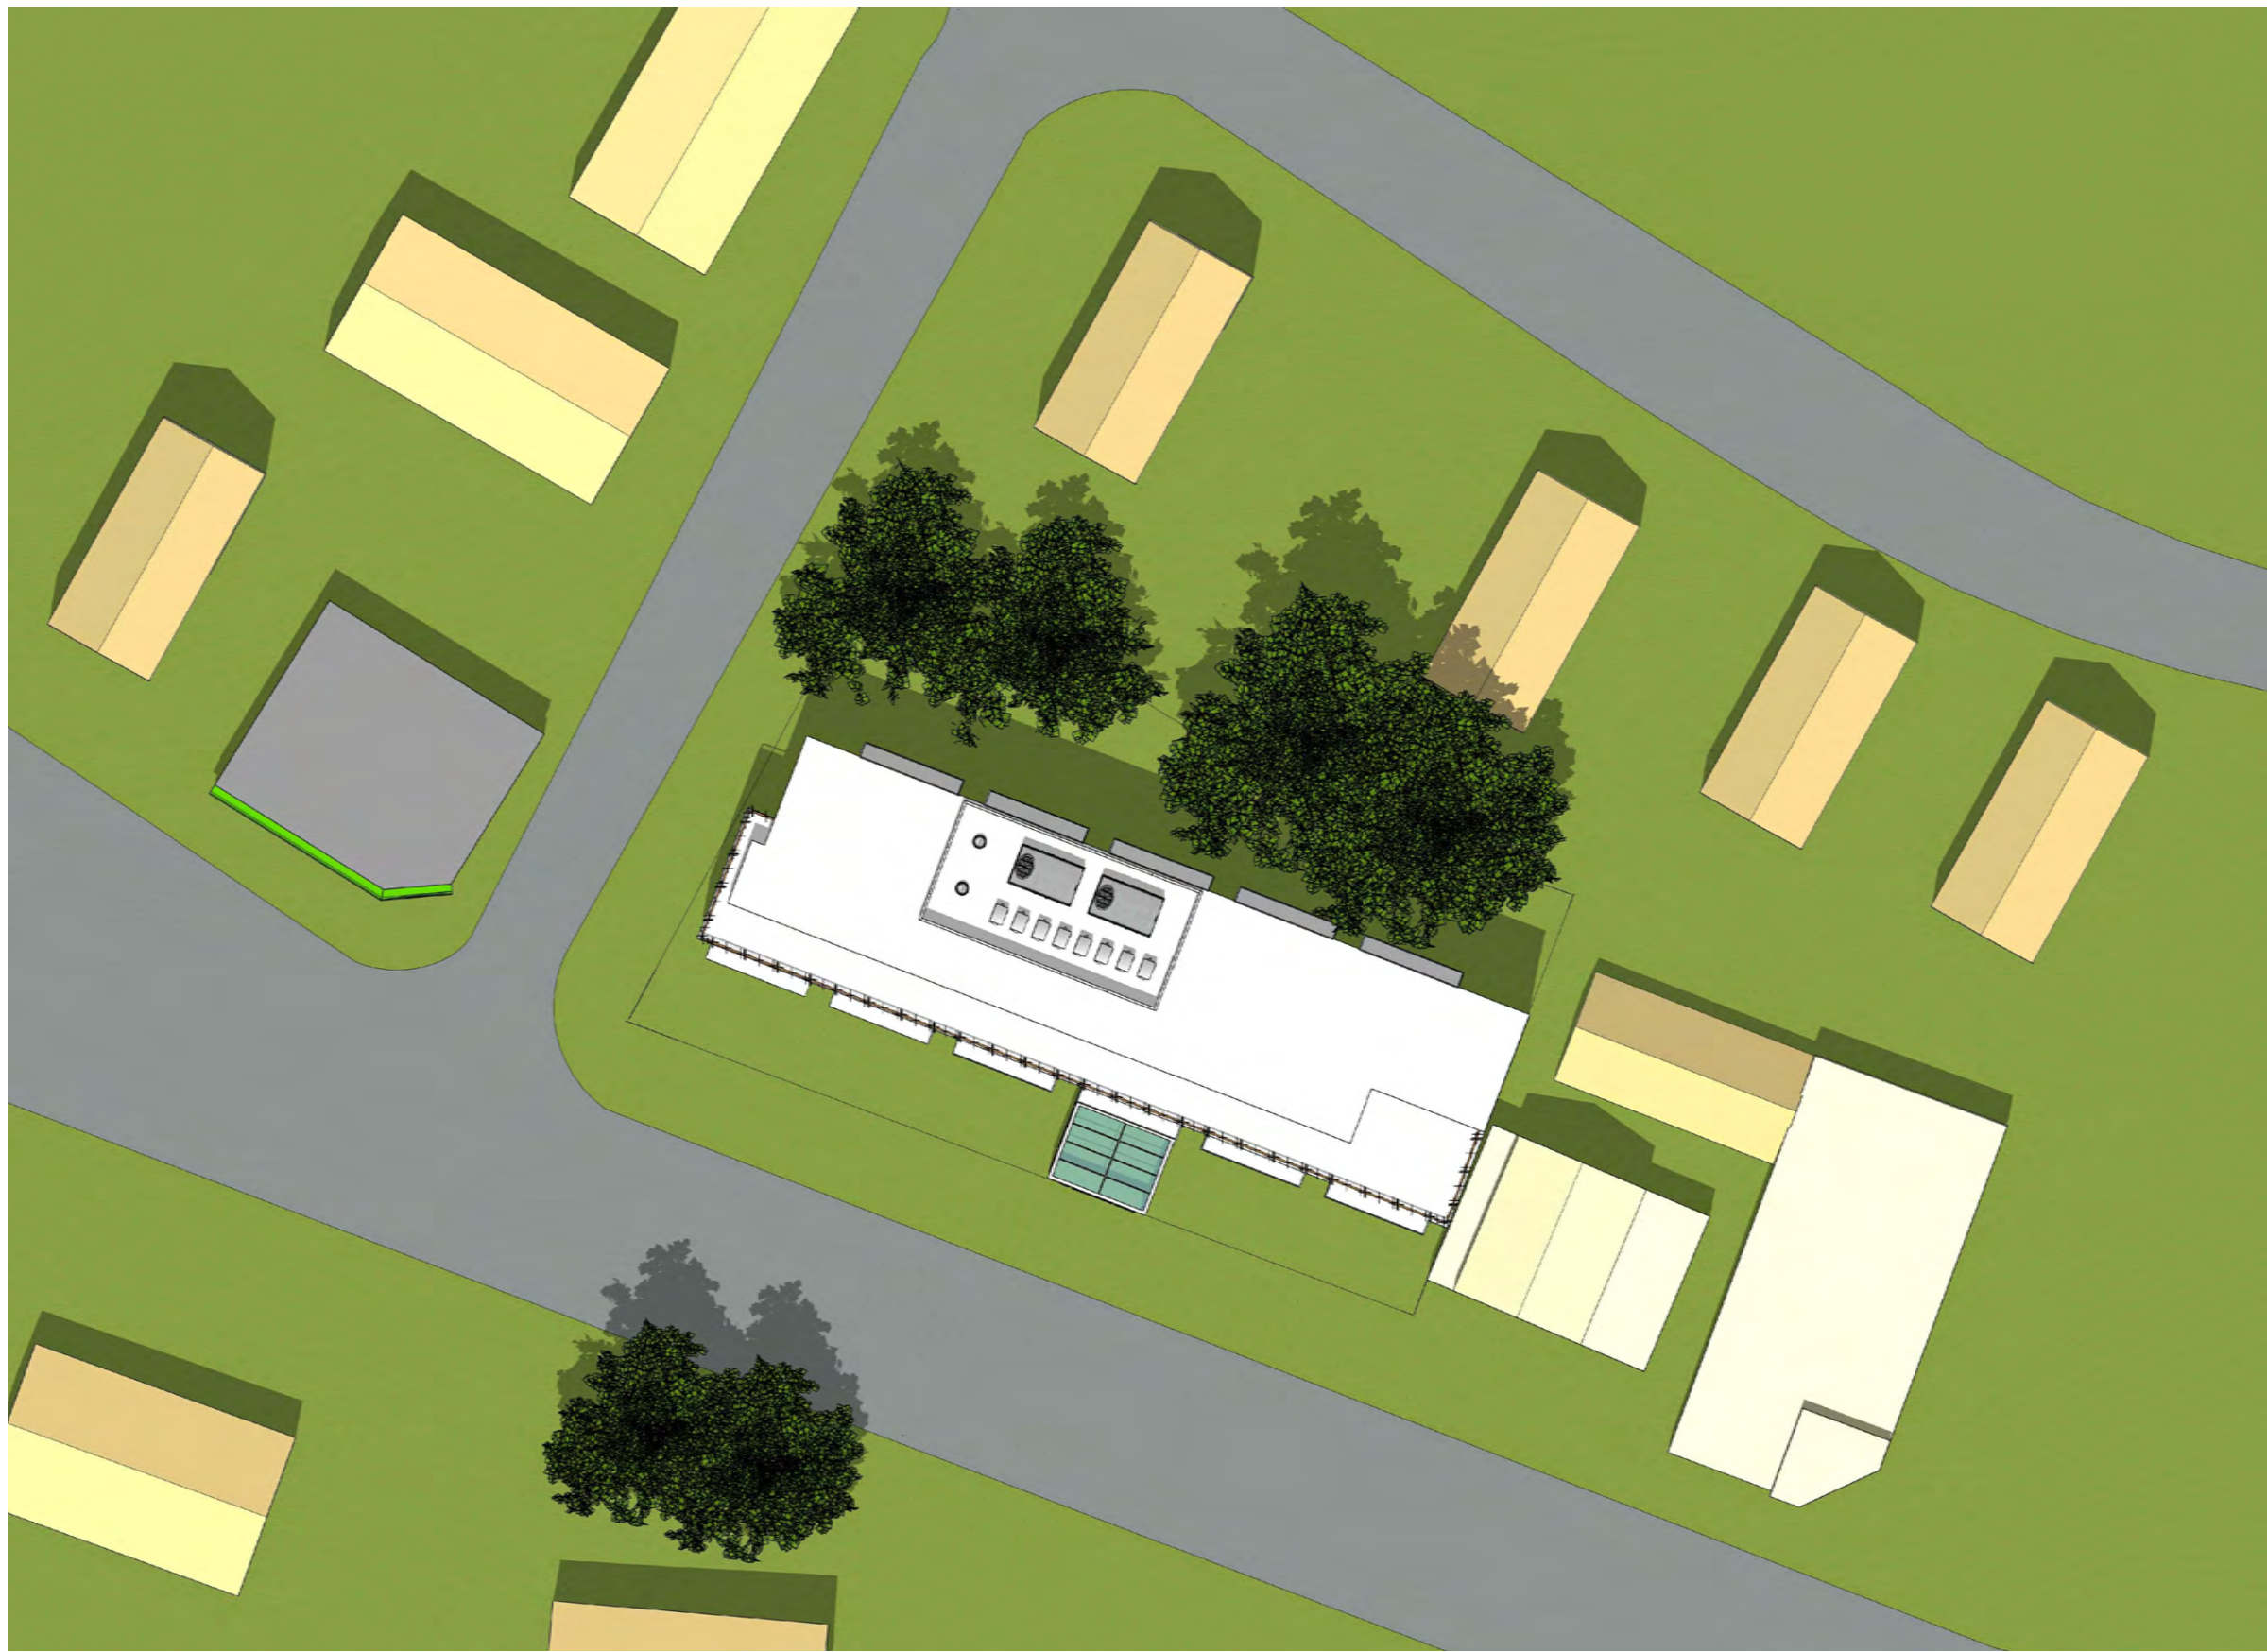

12:00 PM

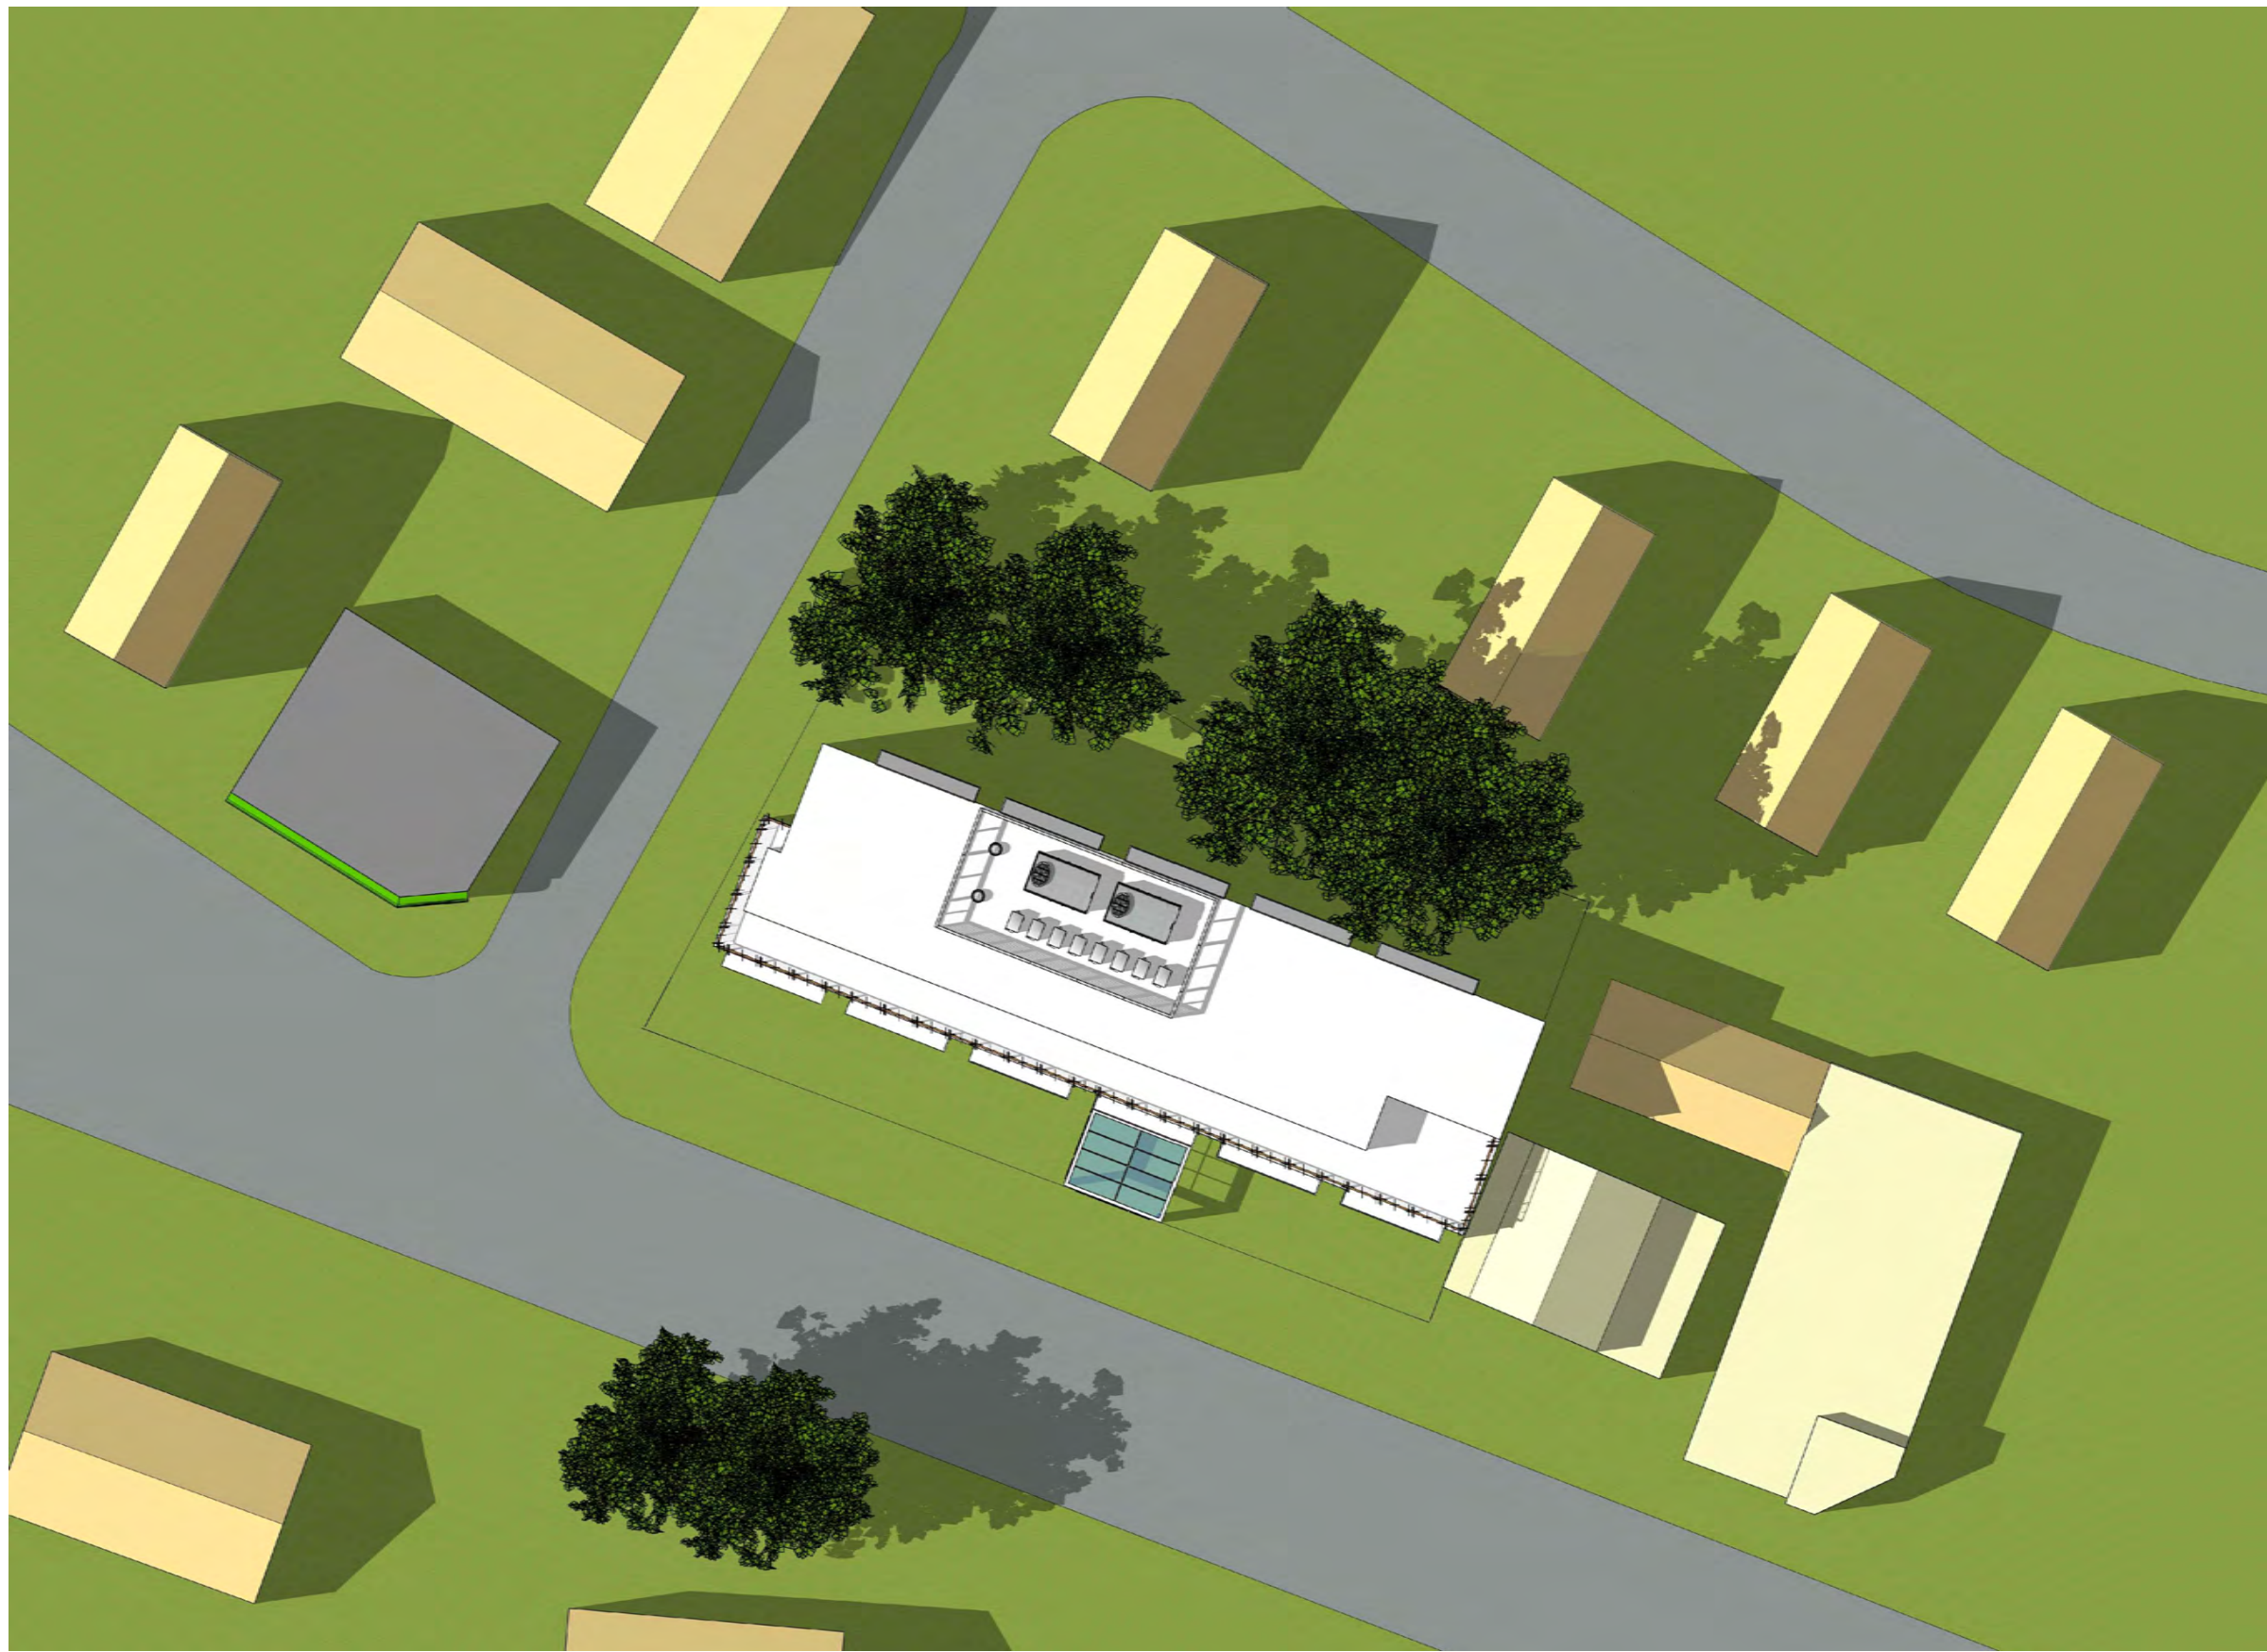

3:00 PM

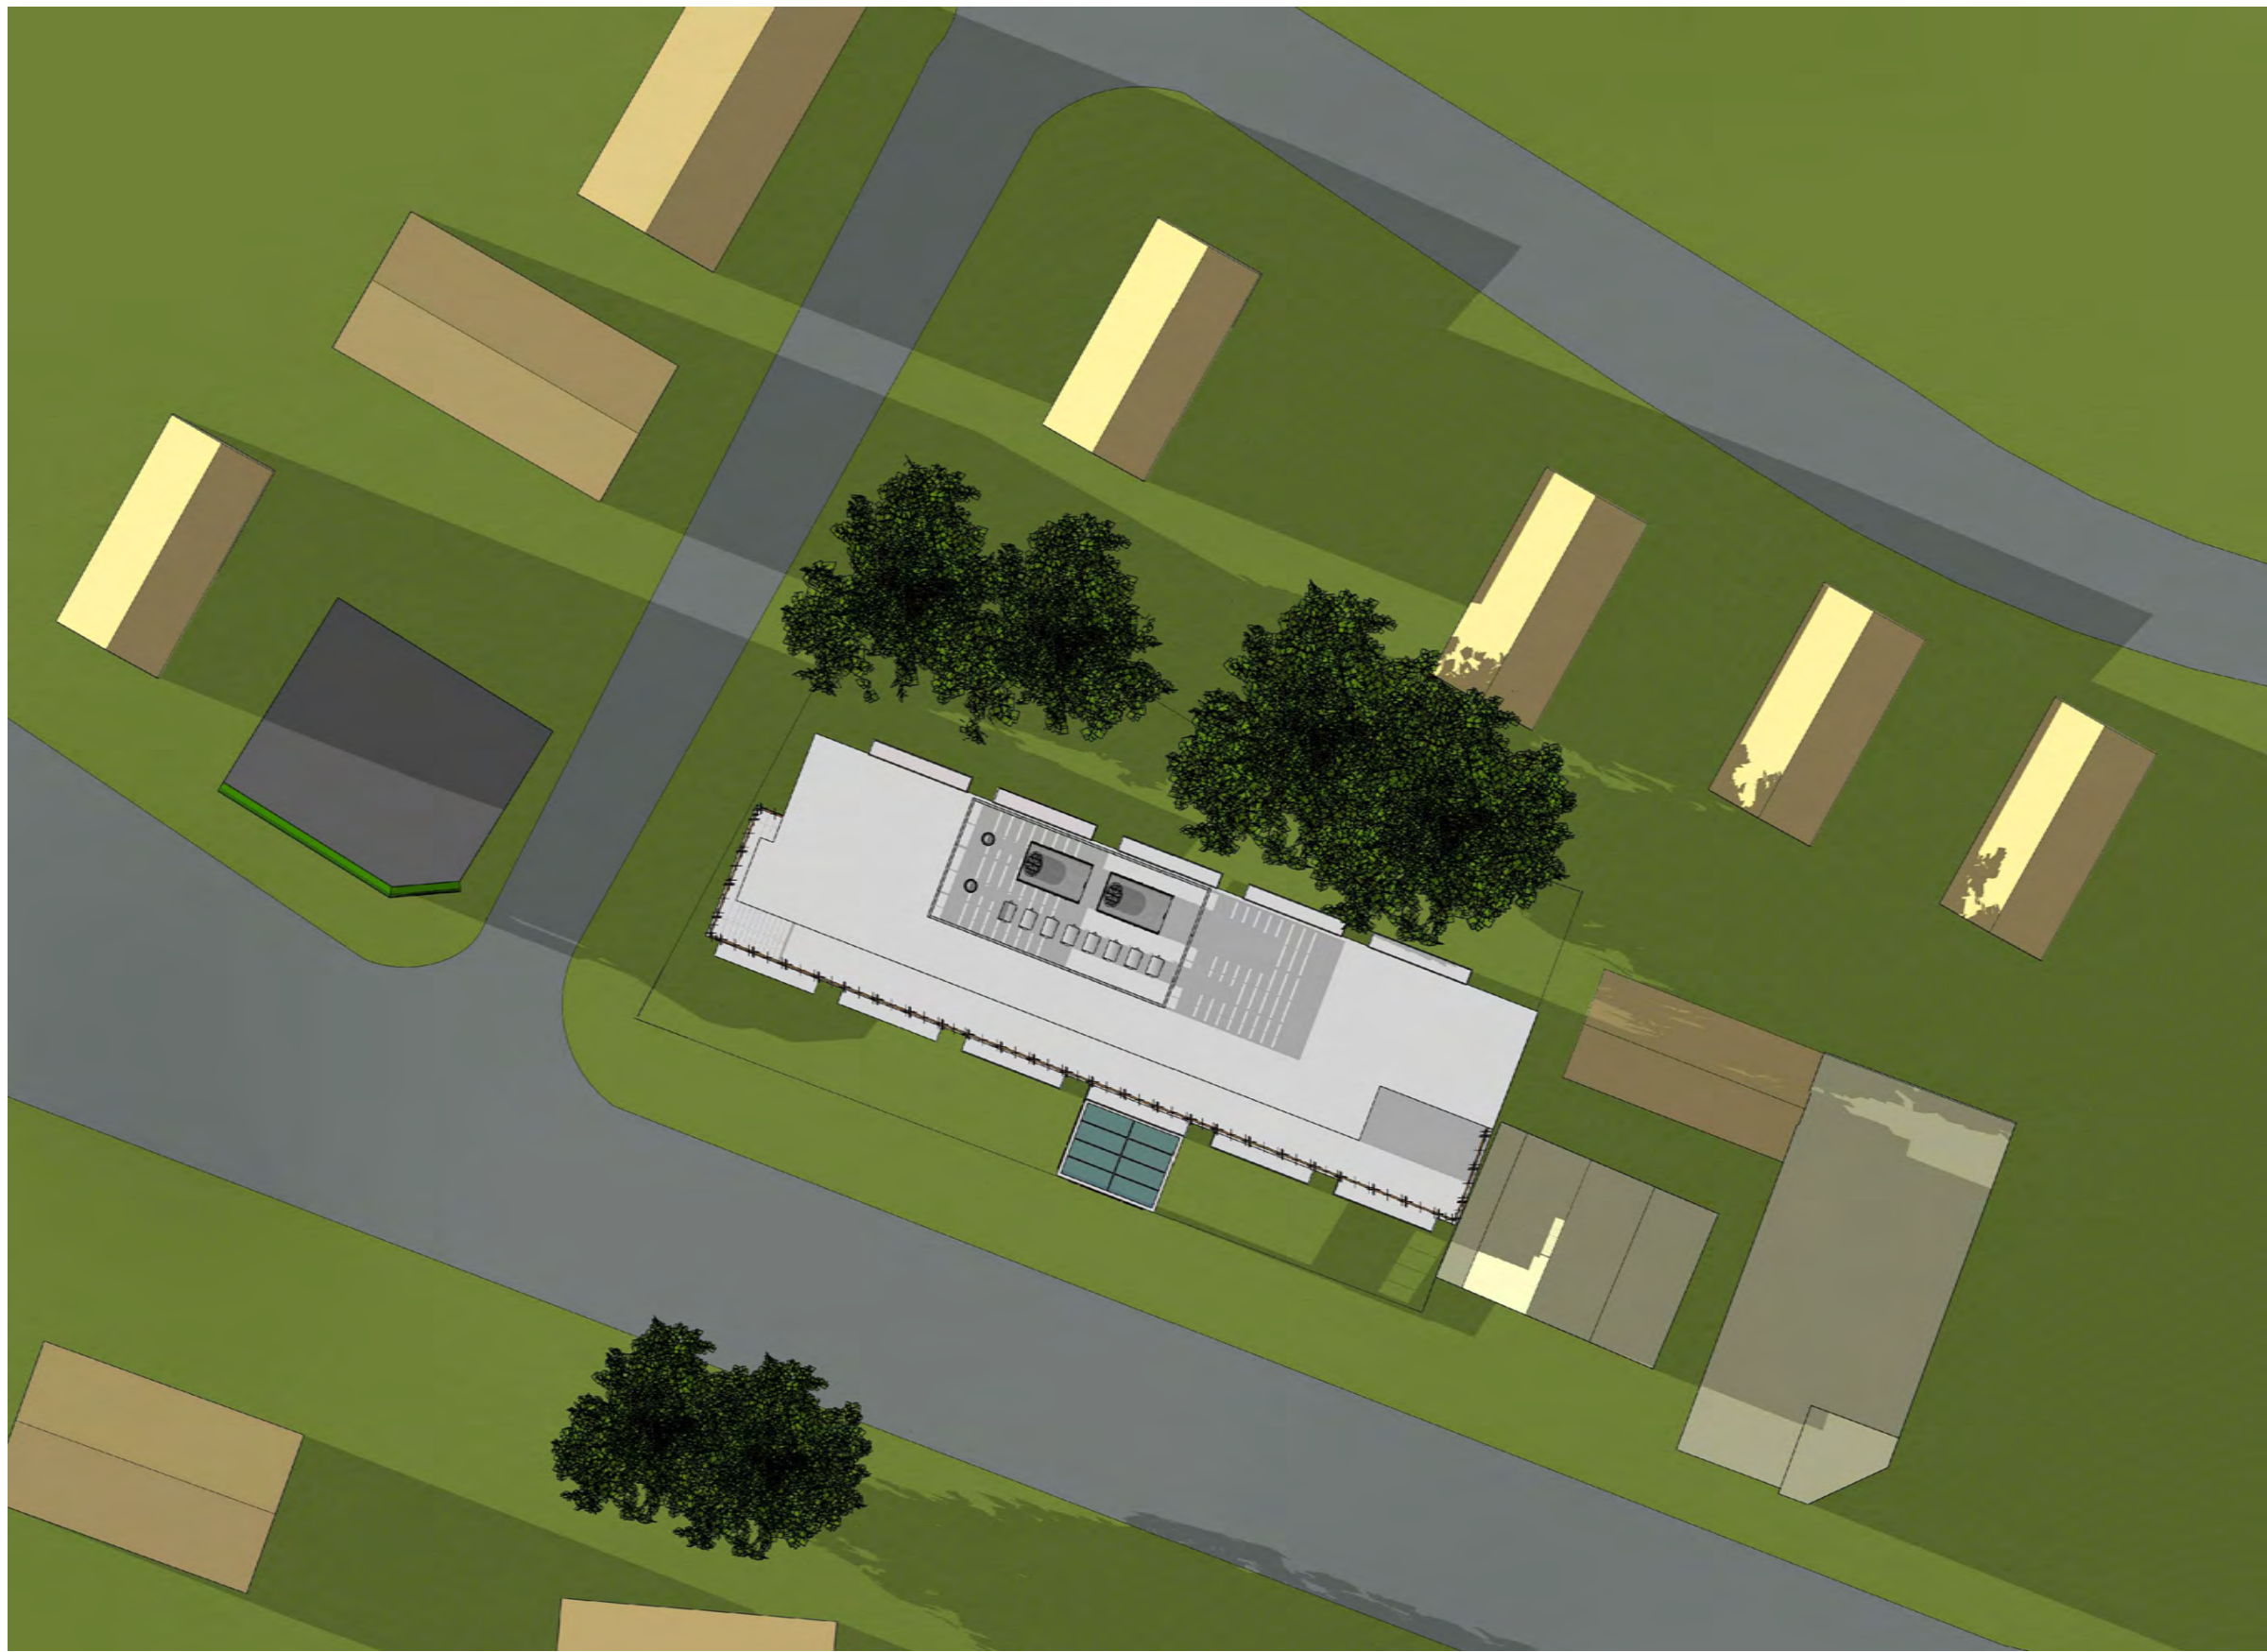

6:00 PM

Consultants


These drawings are property of Lincoln Architects LLC © 2019. These drawings are protected by Federal Copyright Laws. Any use of the information contained herein is prohibited without prior written consent of Lincoln Architects LLC and represents a violation of Federal laws subject to the prescribed penalties.

Revisions

PROPOSED HOTEL COMPLEX
1211 Massachusetts Avenue
Arlington, MA

SHADOW STUDY
PROPOSED BUILDING
SUMMER SOLSTICE


Project Number
2017.032
Drawing Scale
N.T.S.
Drawn By
GMe
Checked By
GMe
Date Issued
06/23/20

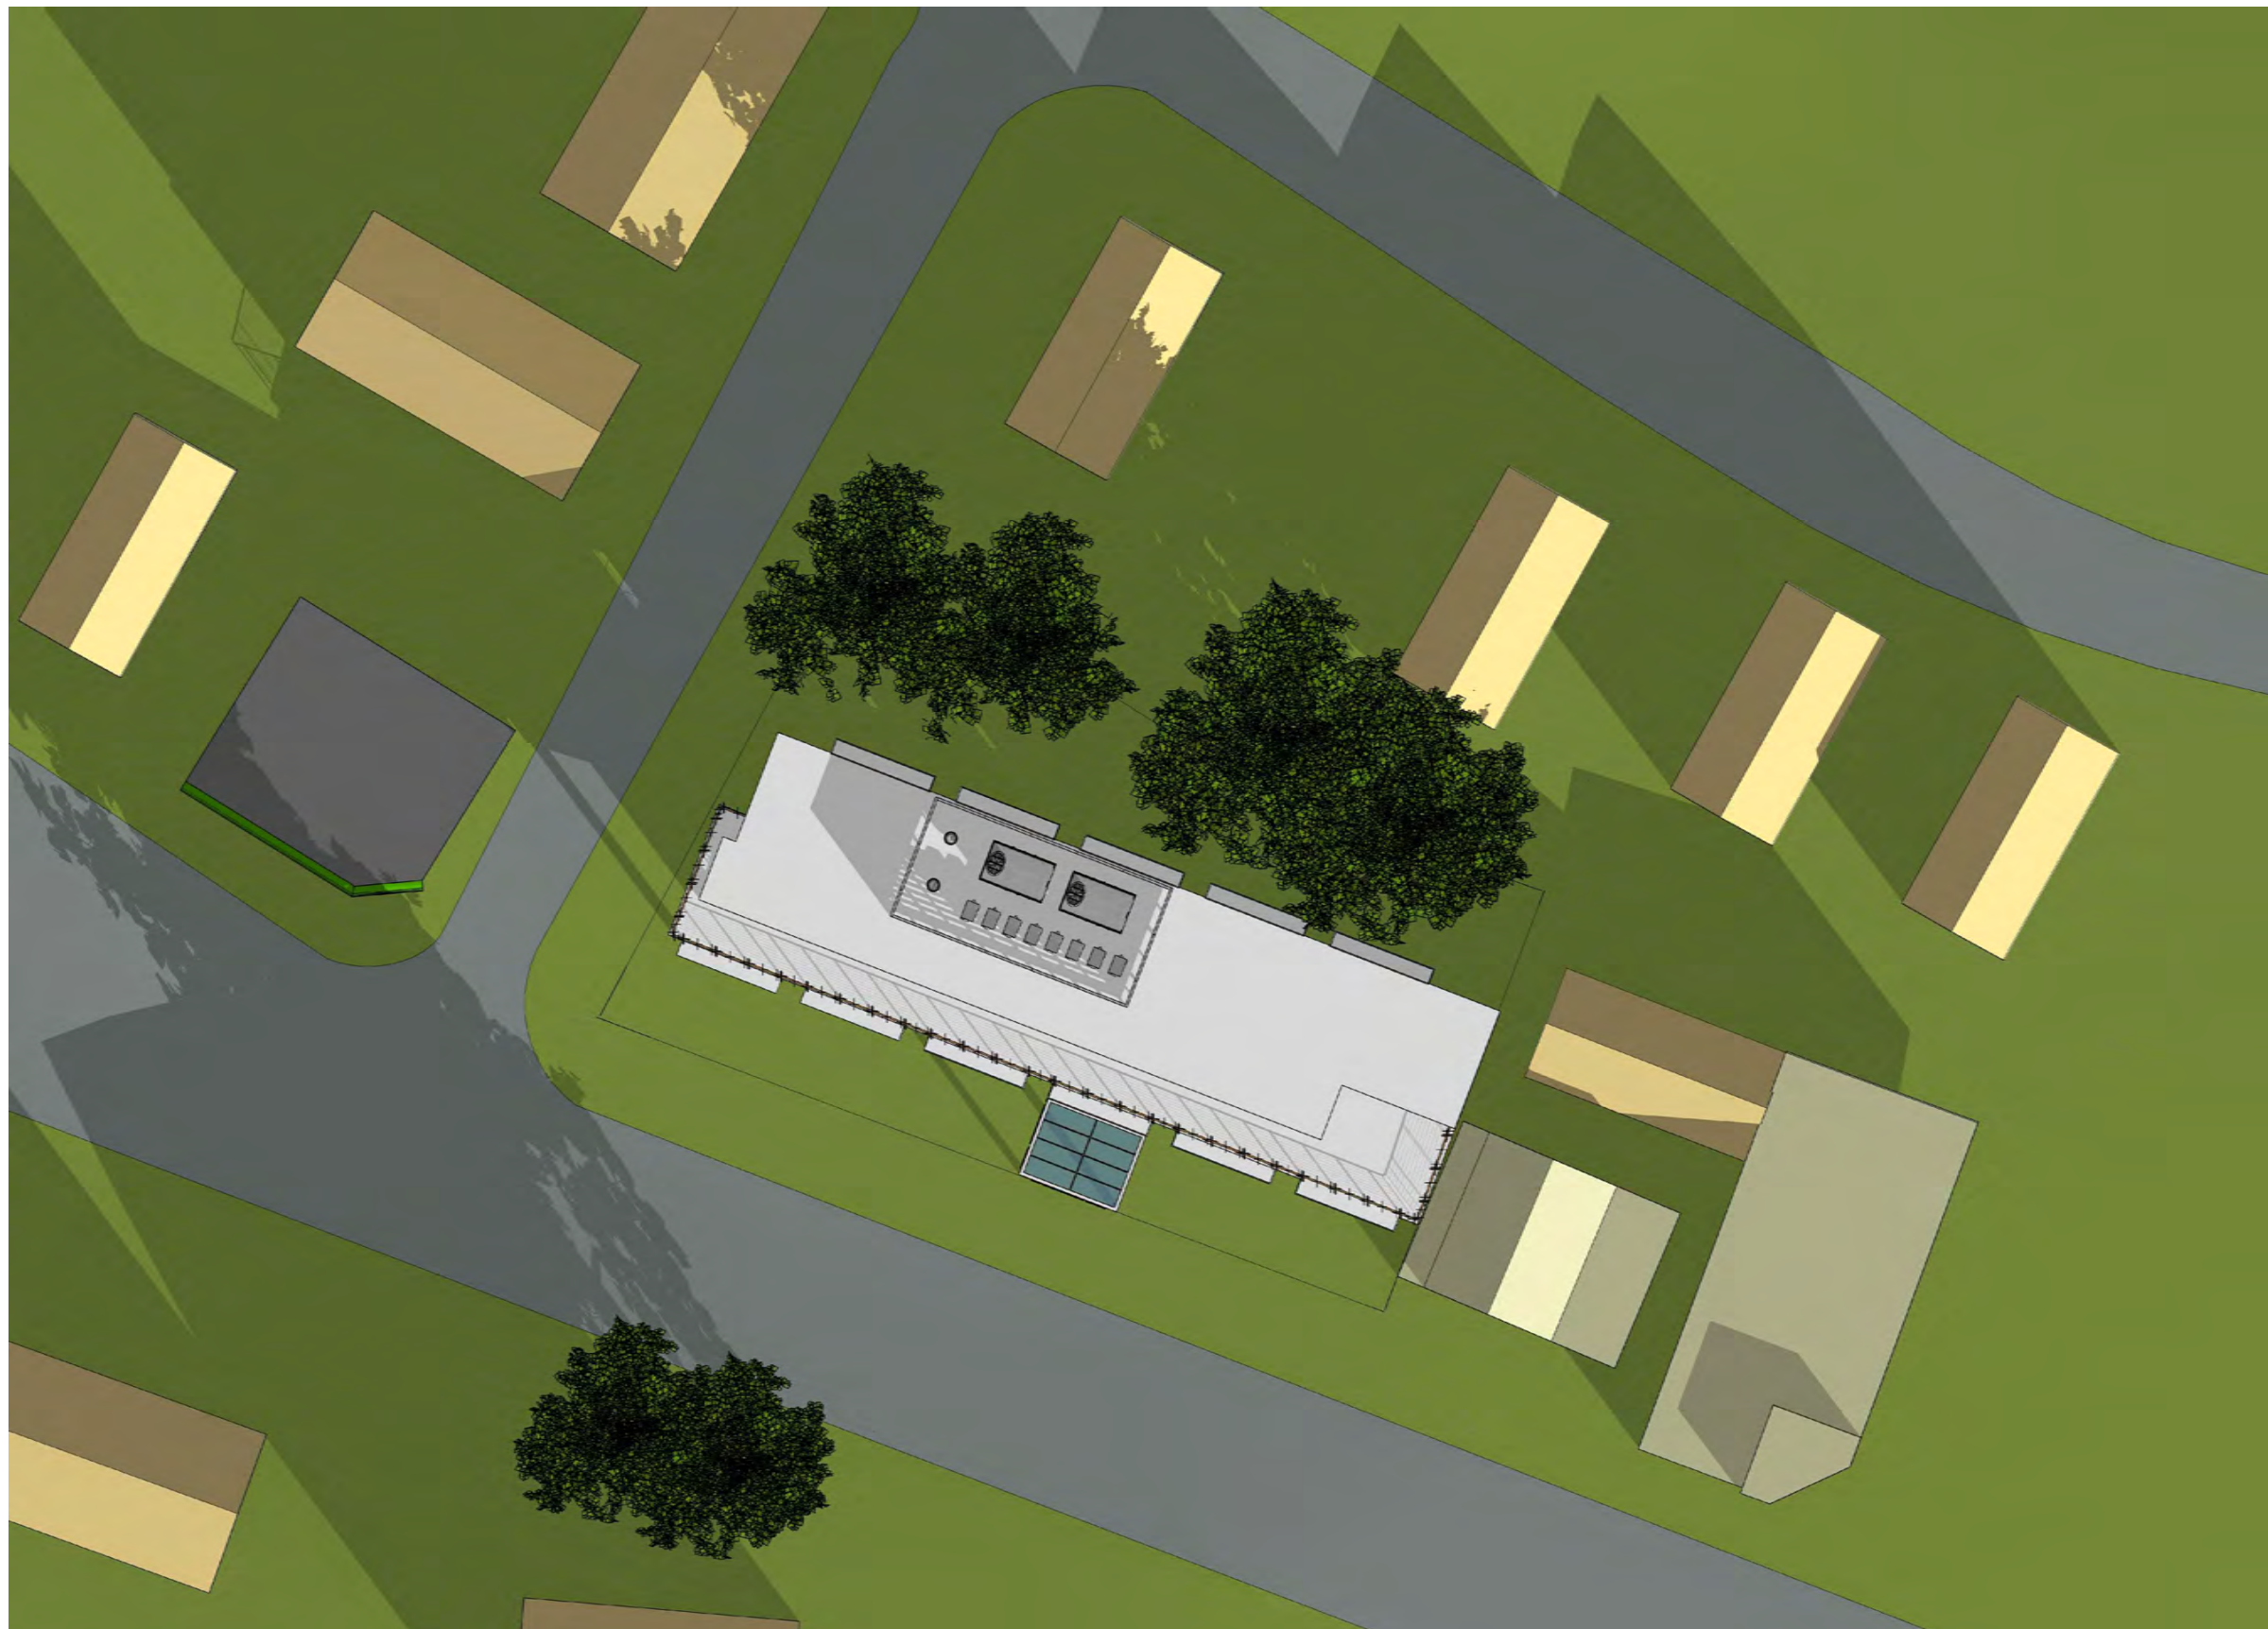

9:00 AM



12:00 PM

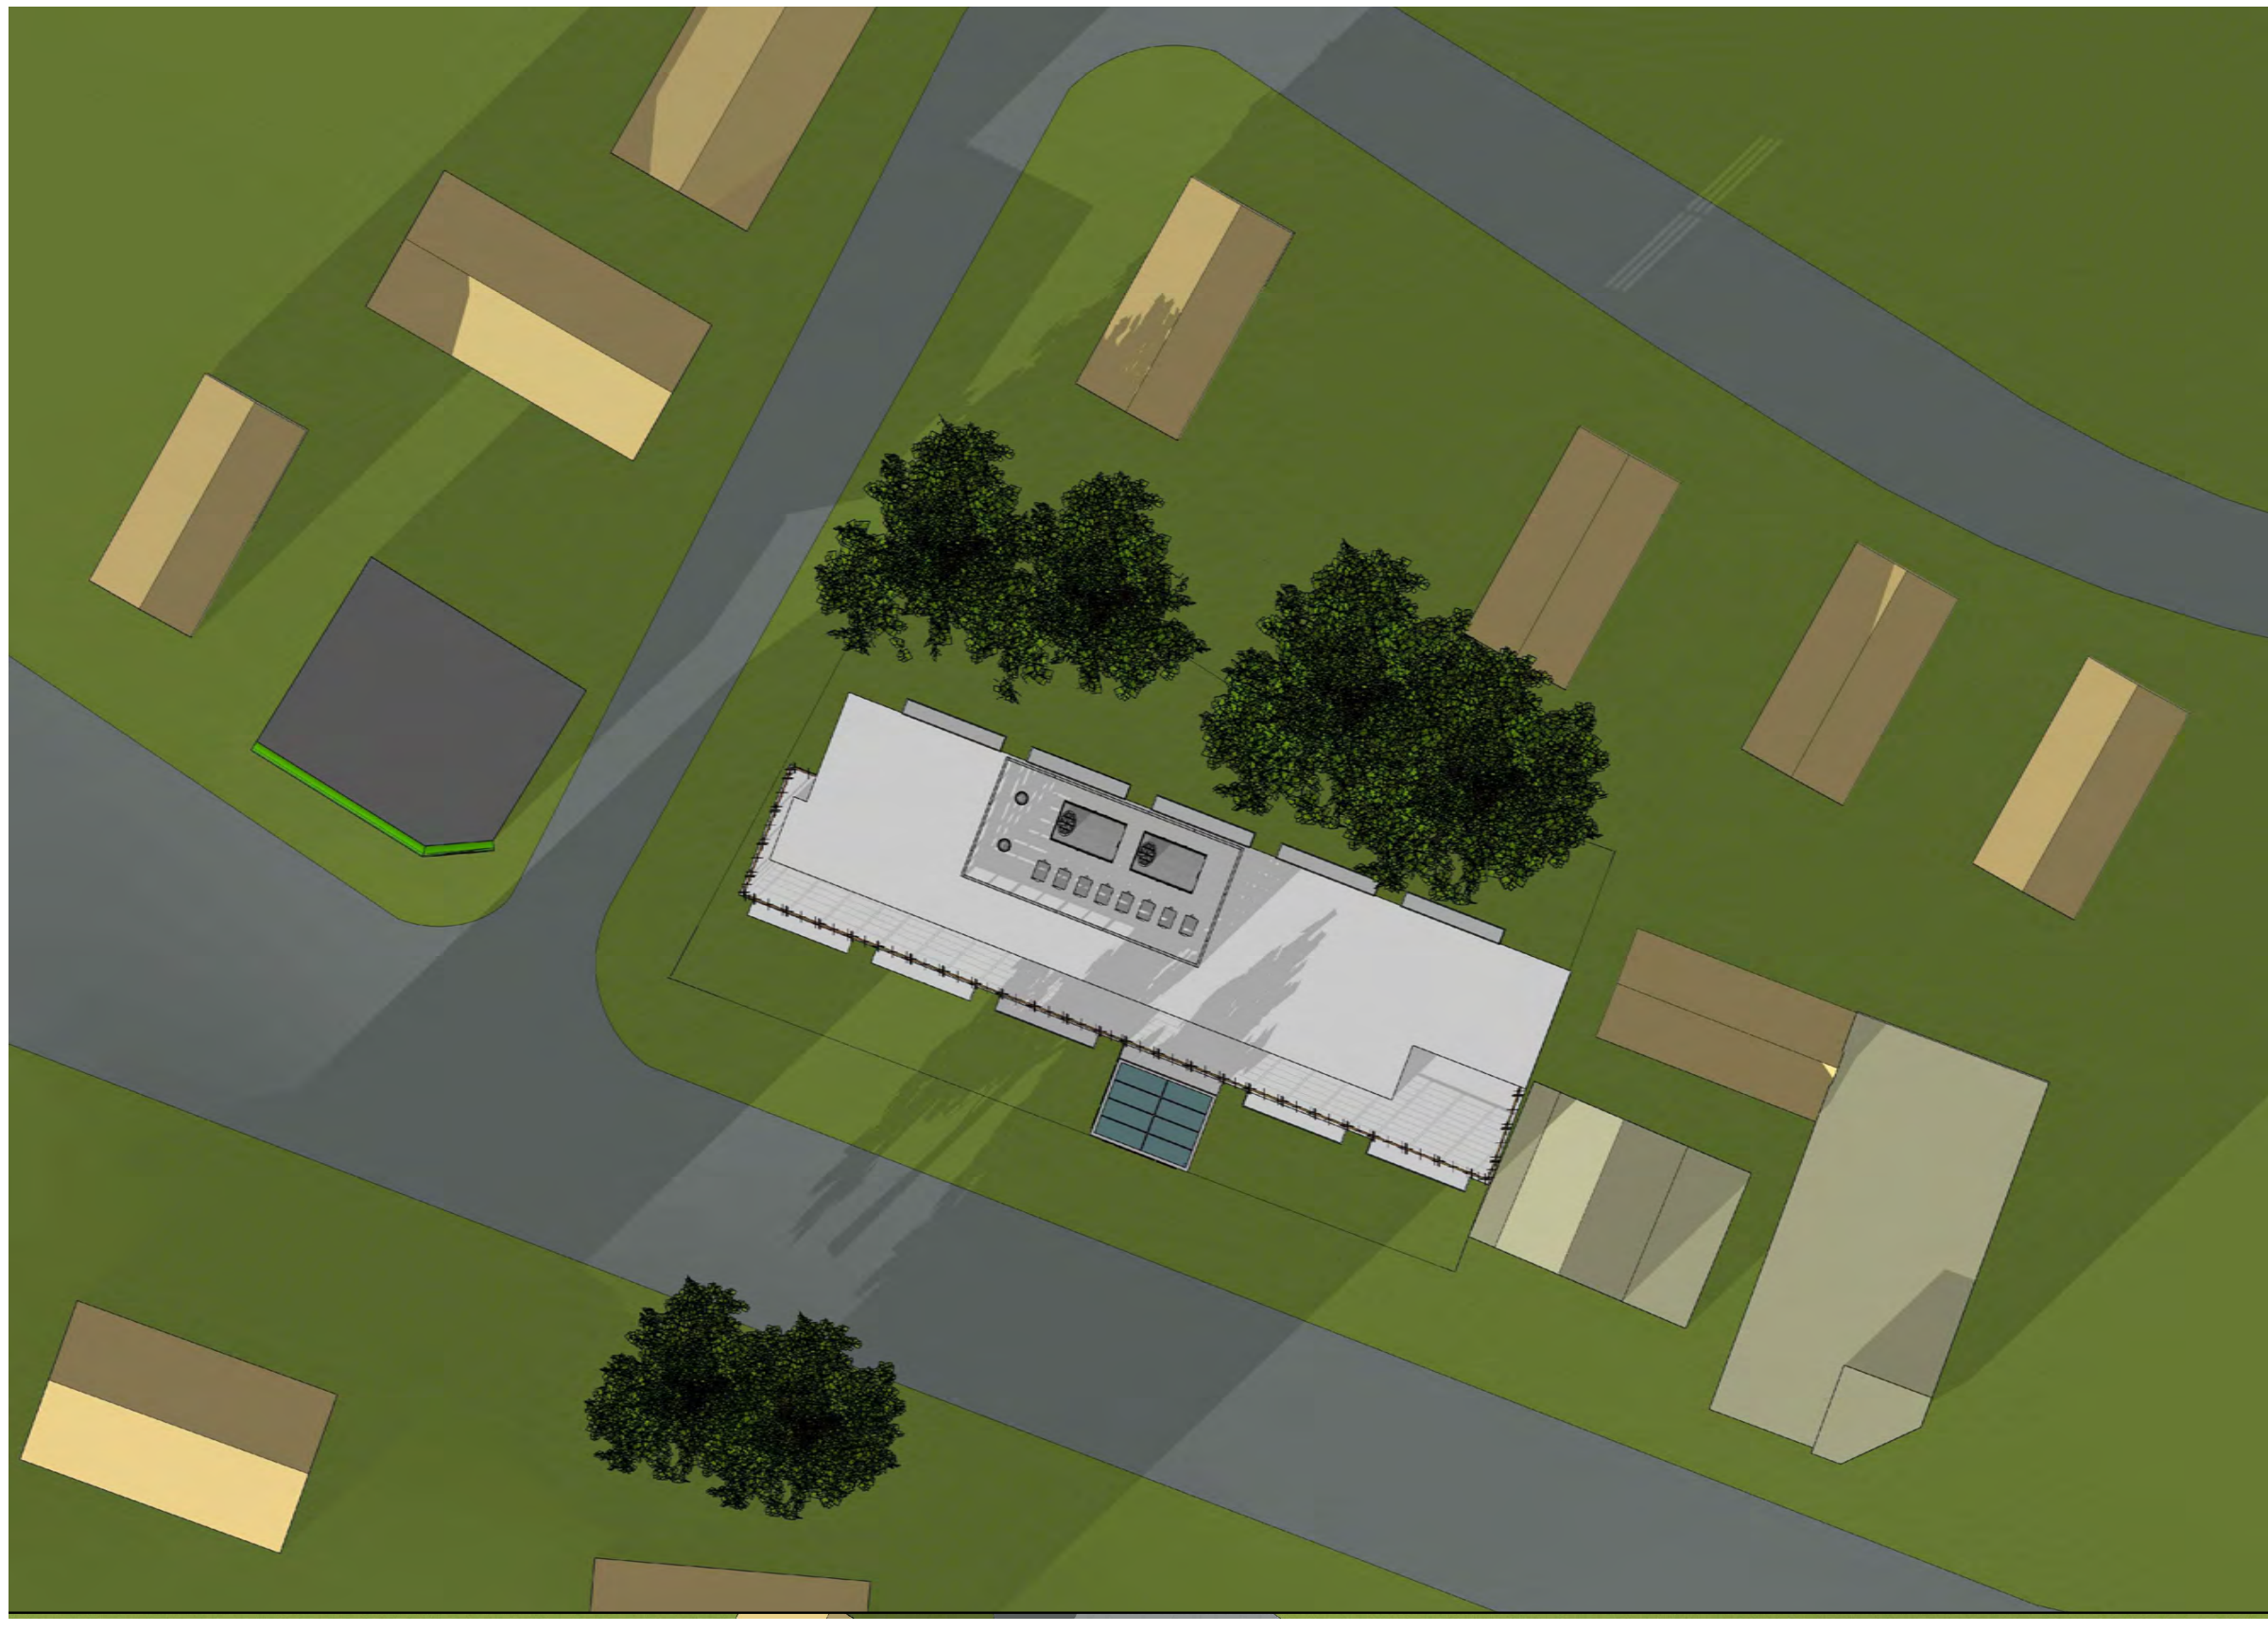

3:00 PM



6:00 PM

Consultants

These drawings are property of Lincoln Architects LLC © 2019.
These drawings are protected by Federal Copyright Laws. Any use of
the information contained herein is prohibited without prior
written consent of Lincoln Architects LLC and represents a violation of
Federal laws subject to the prescribed penalties.

Revisions

PROPOSED HOTEL COMPLEX
1211 Massachusetts Avenue
Arlington, MA

SHADOW STUDY
PROPOSED BUILDING
WINTER SOLSTICE


Project Number
2017.032

Drawing Scale
N.T.S.

Drawn By
GMe

Checked By
GMe

Date Issued
06/23/20

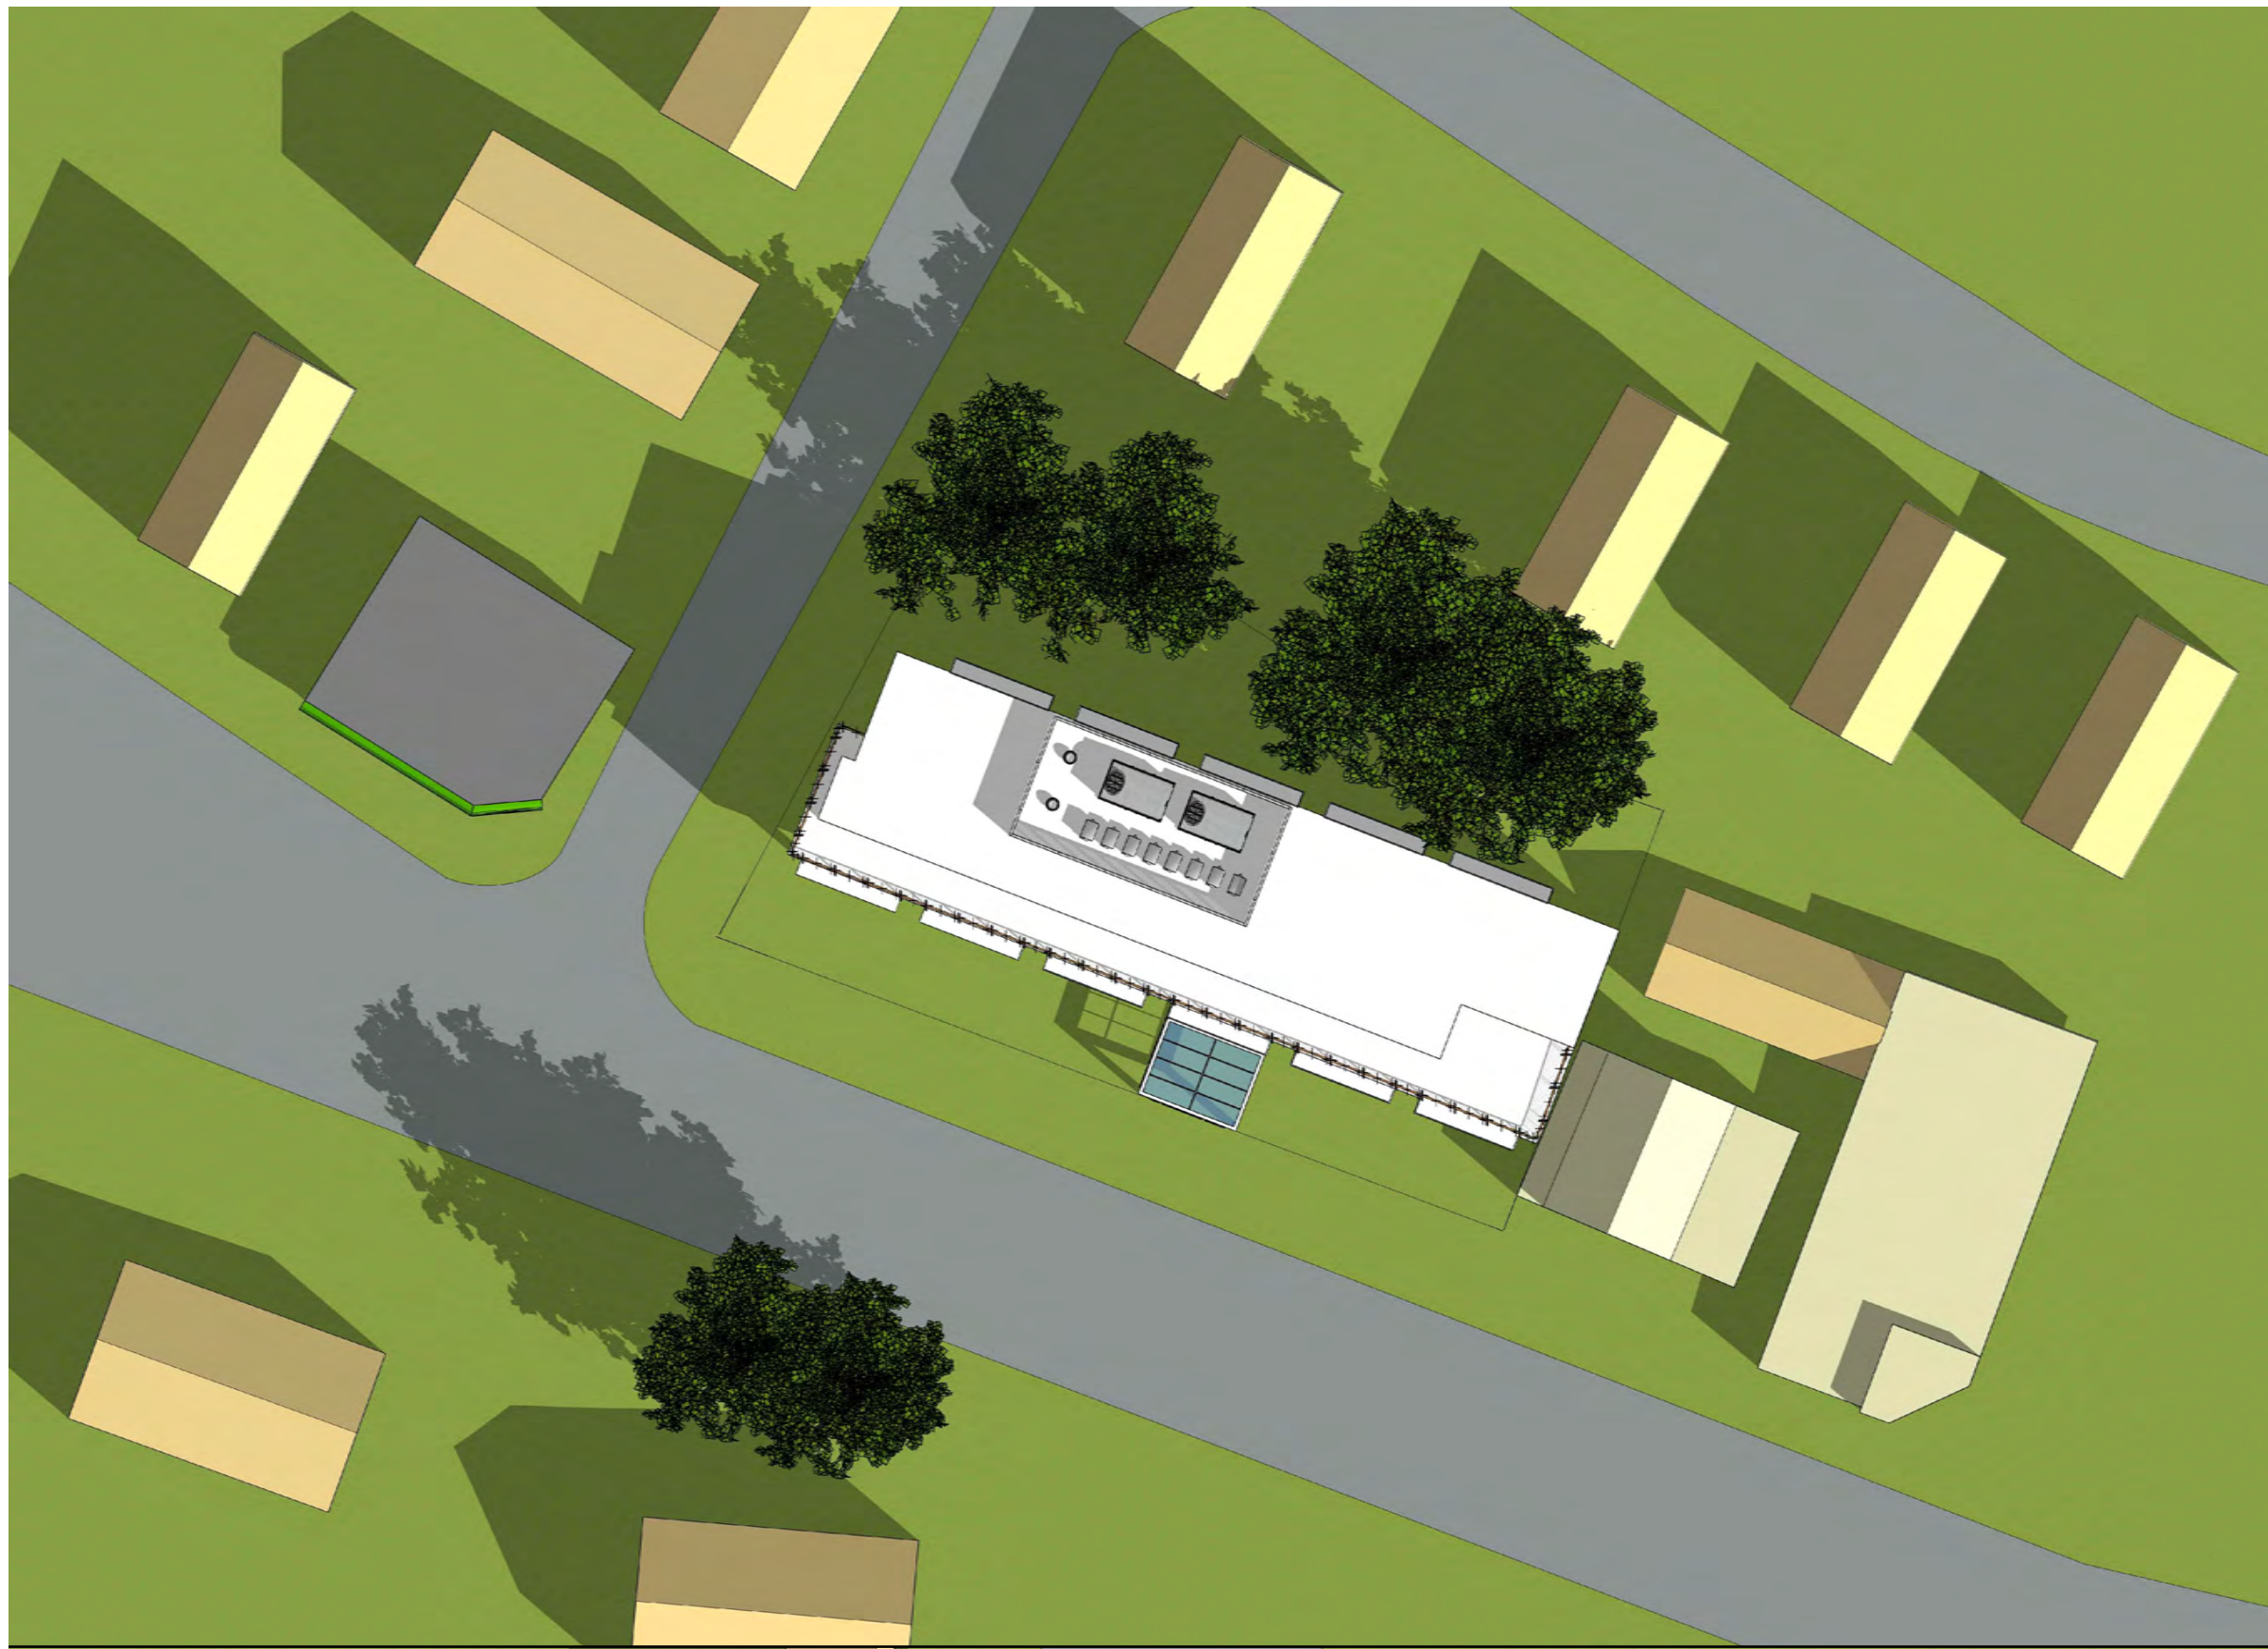


9:00 AM



12:00 PM



3:00 PM

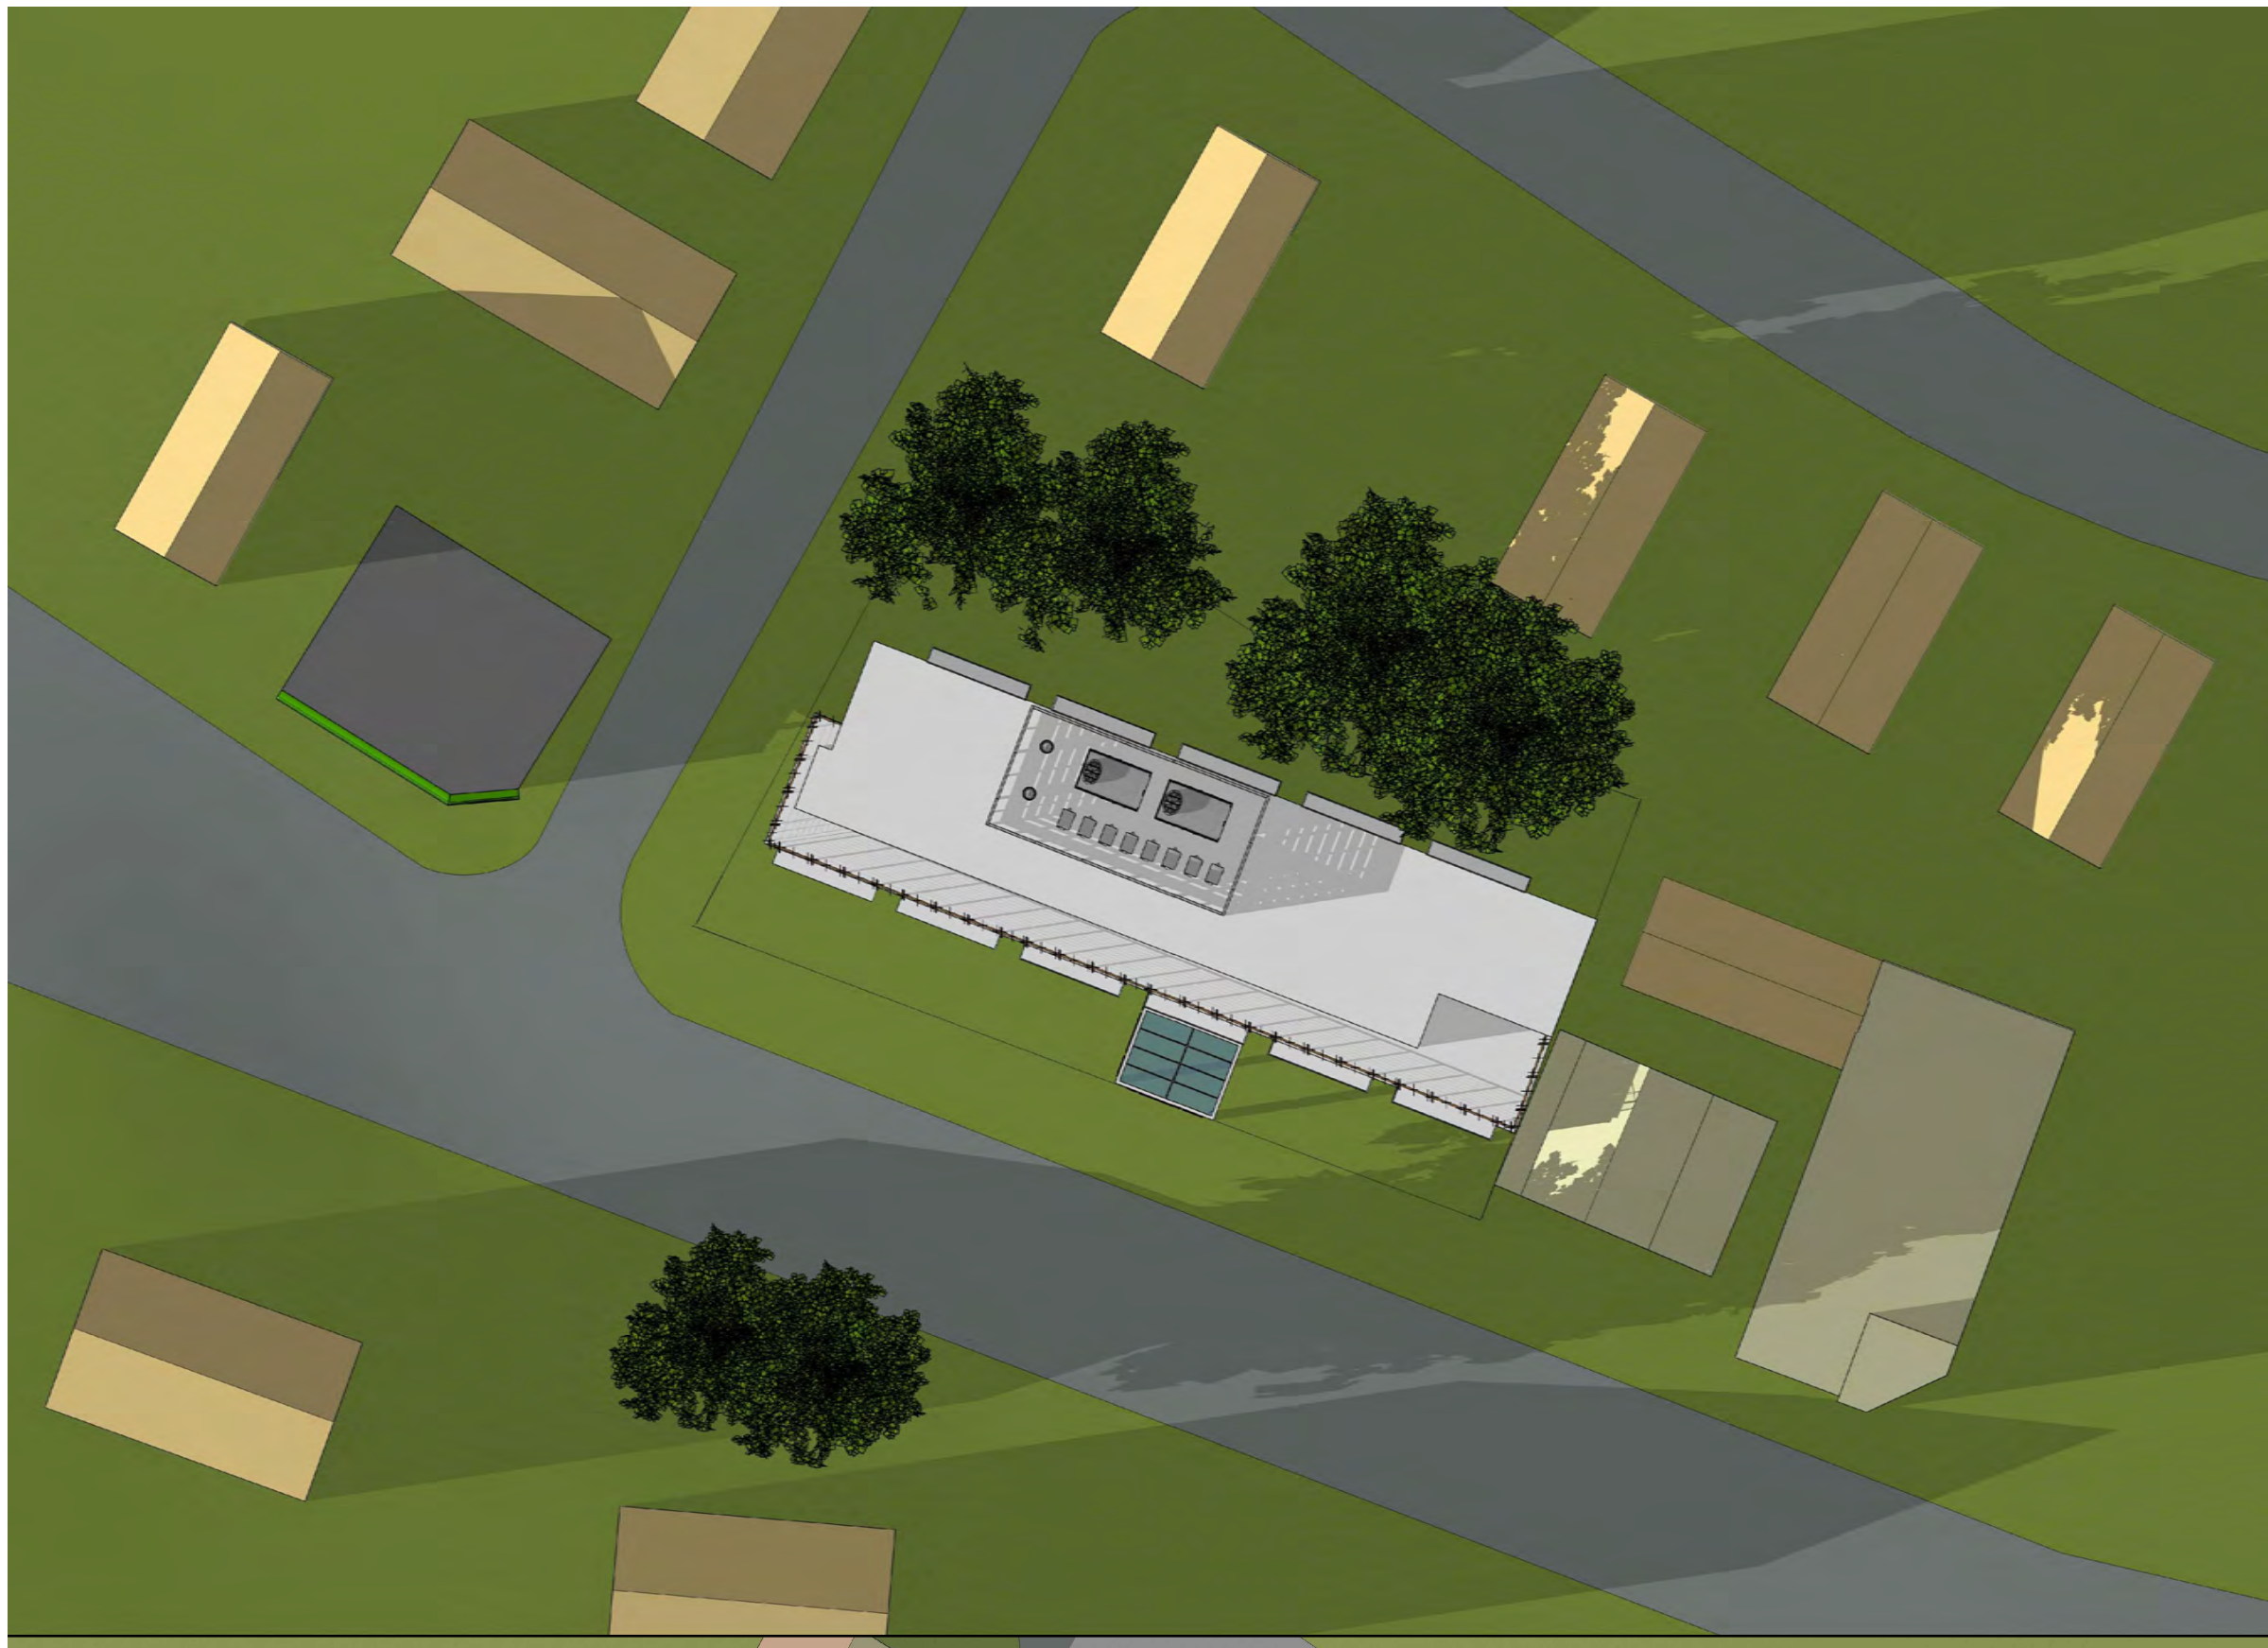

6:00 PM

Consultants


These drawings are property of Lincoln Architects LLC © 2019. These drawings are protected by Federal Copyright Laws. Any use of the information contained herein is prohibited without prior written consent of Lincoln Architects LLC and represents a violation of Federal laws subject to the prescribed penalties.

Revisions

PROPOSED HOTEL COMPLEX
1211 Massachusetts Avenue
Arlington, MA

SHADOW STUDY
PROPOSED BUILDING
AUTUMN EQUINOX


Project Number
2017.032
Drawing Scale
N.T.S.
Drawn By
GMe
Checked By
GMe
Date Issued
06/23/20

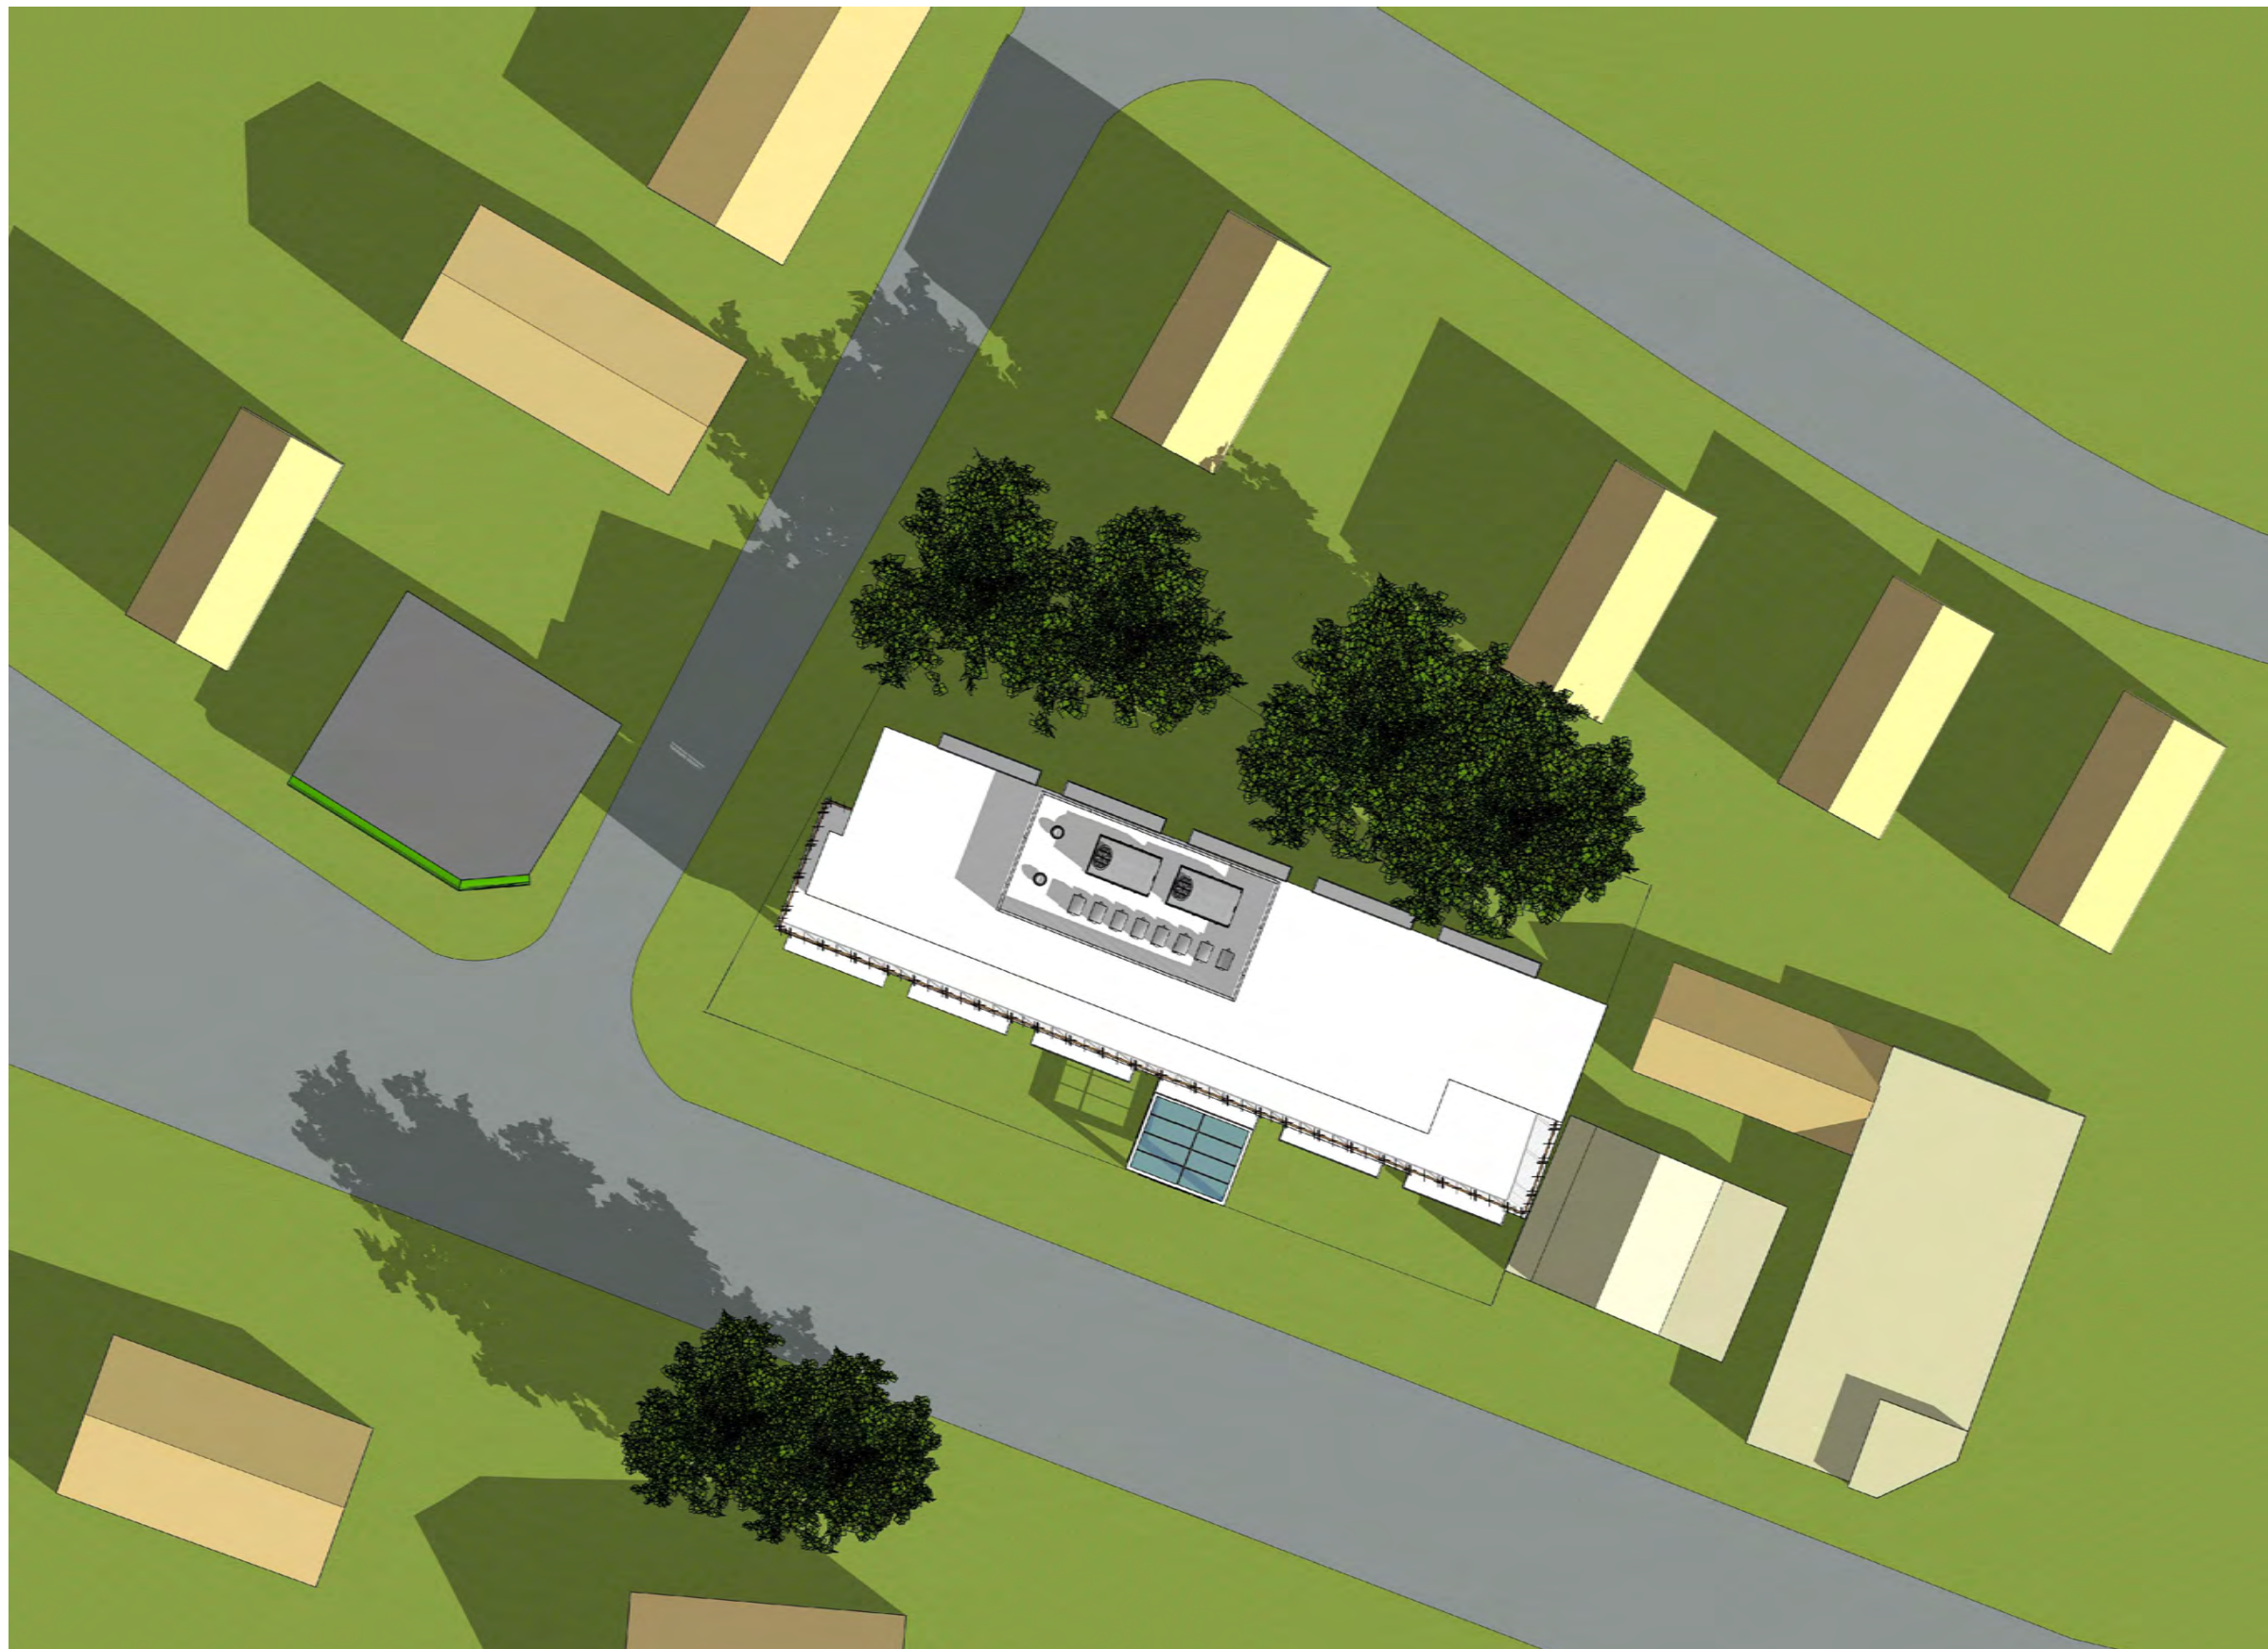


9:00 AM



12:00 PM

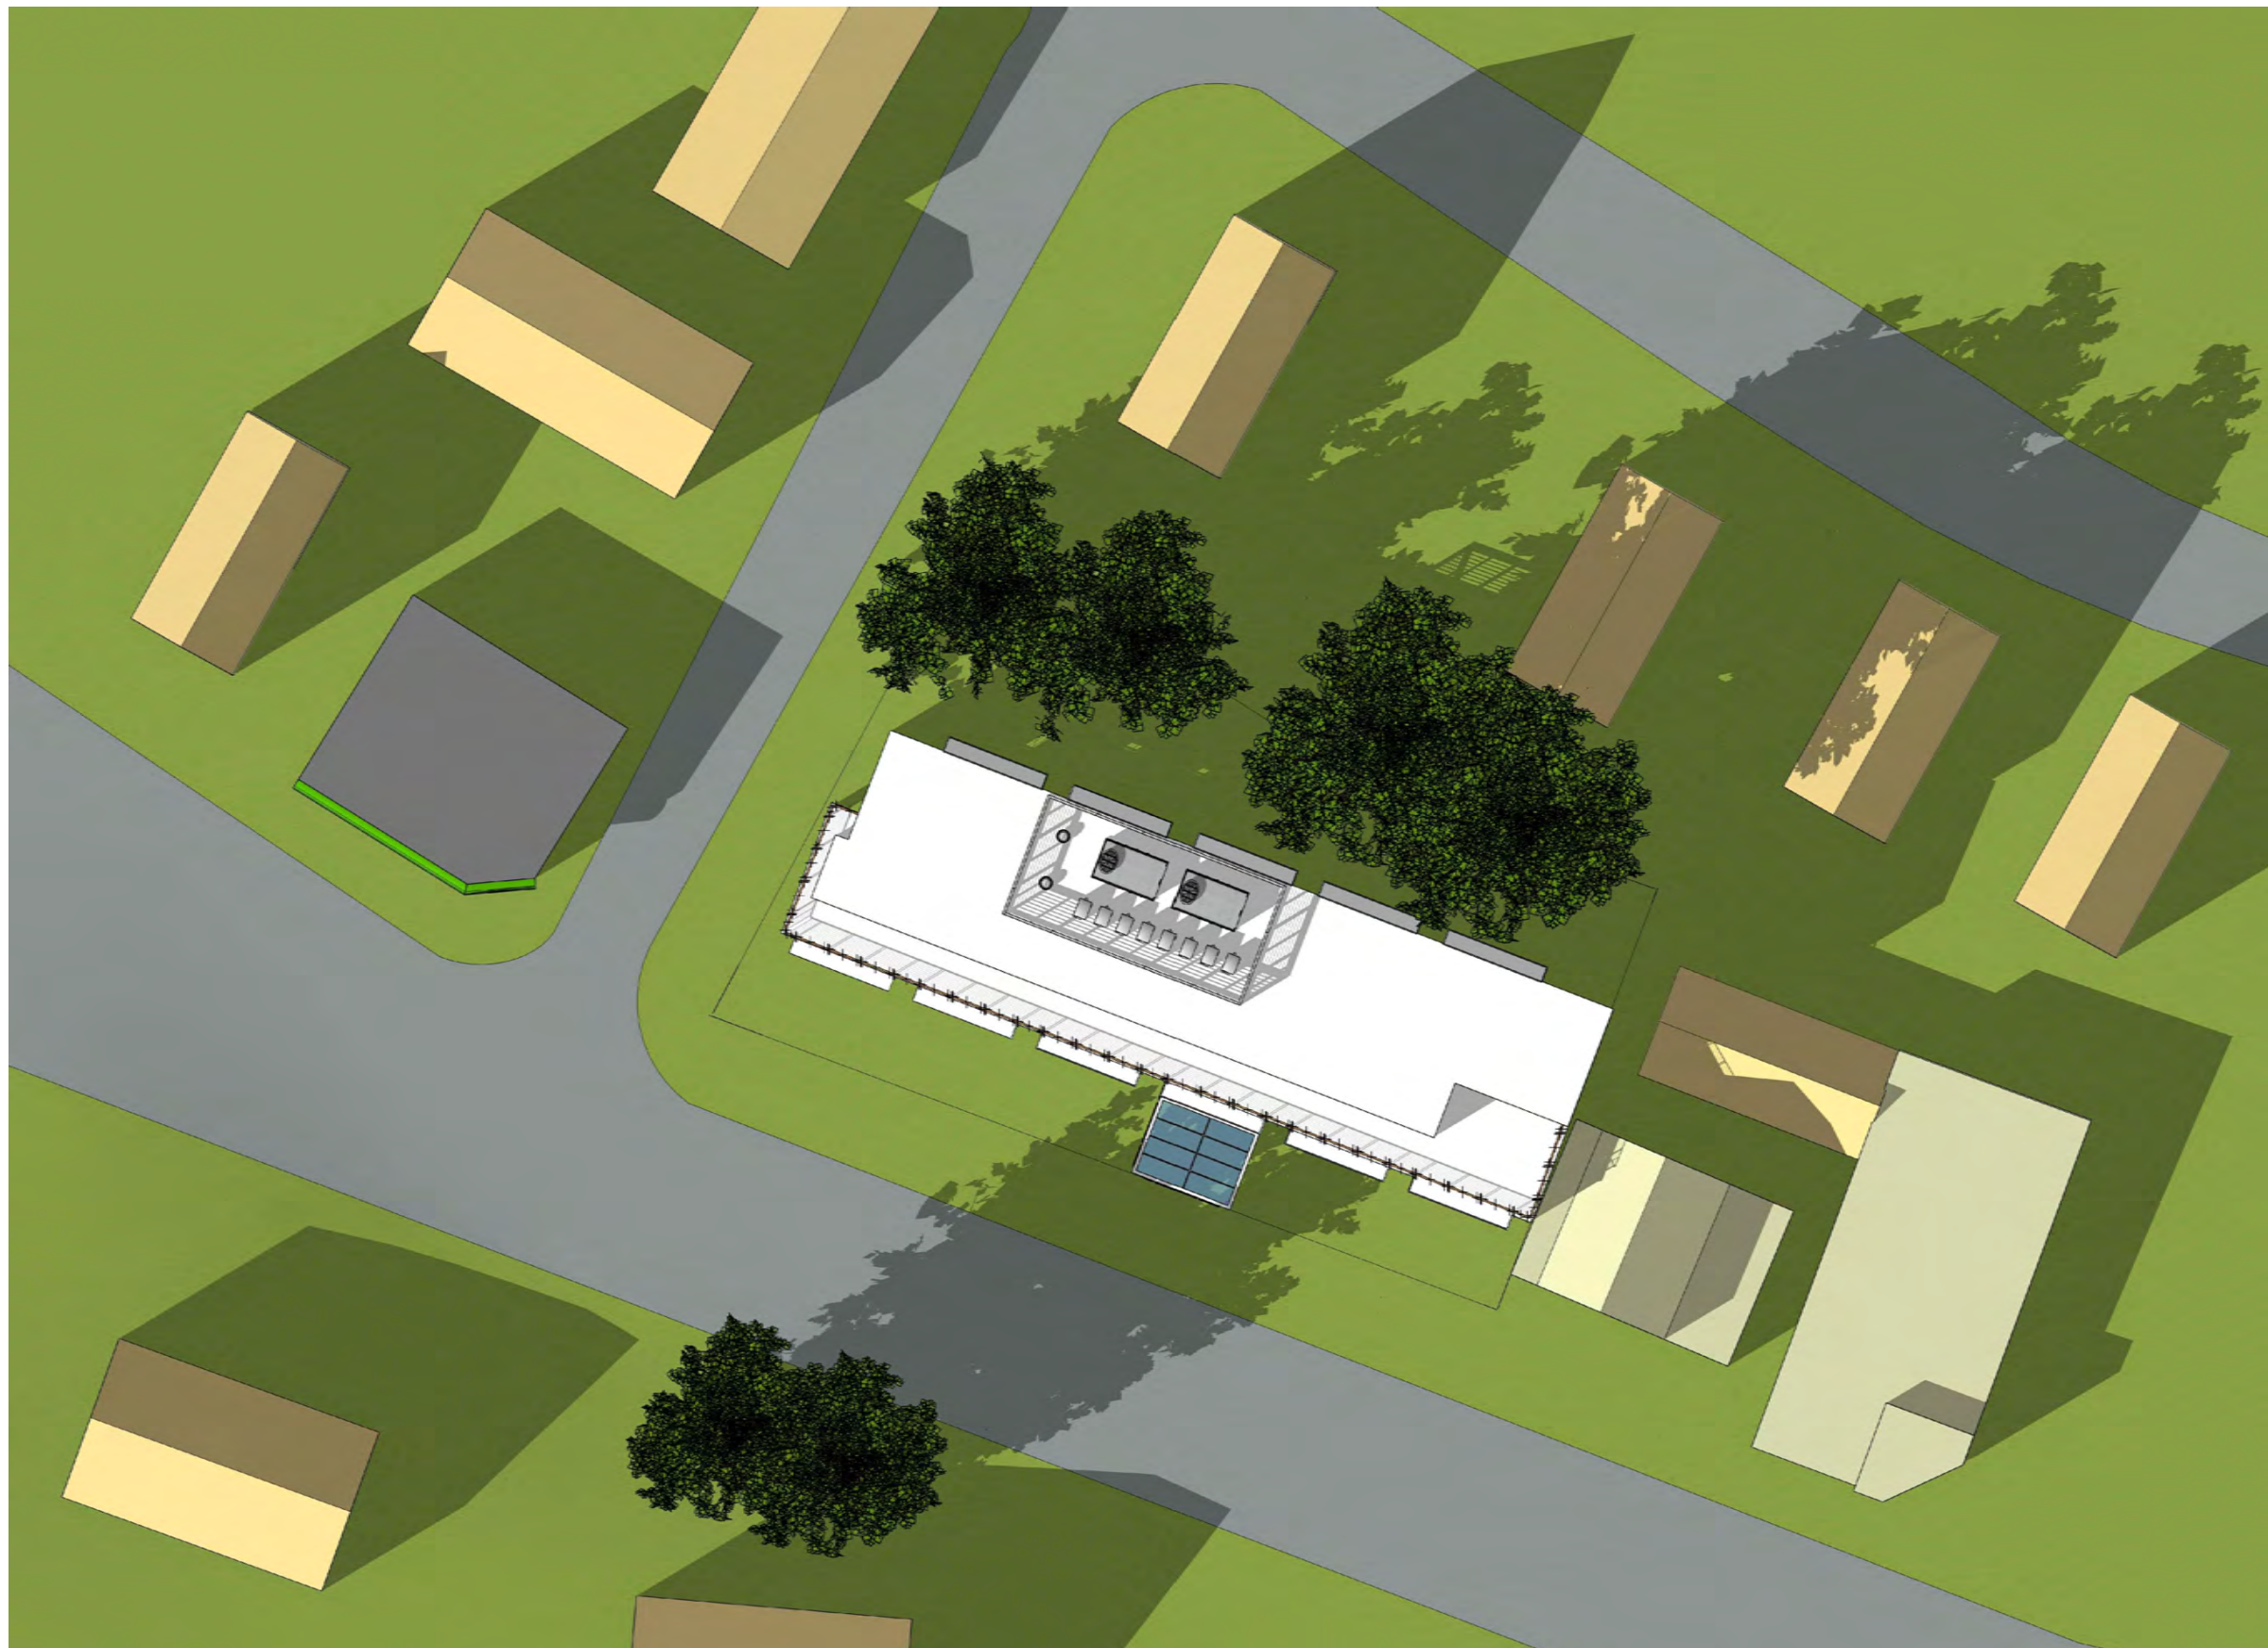

3:00 PM

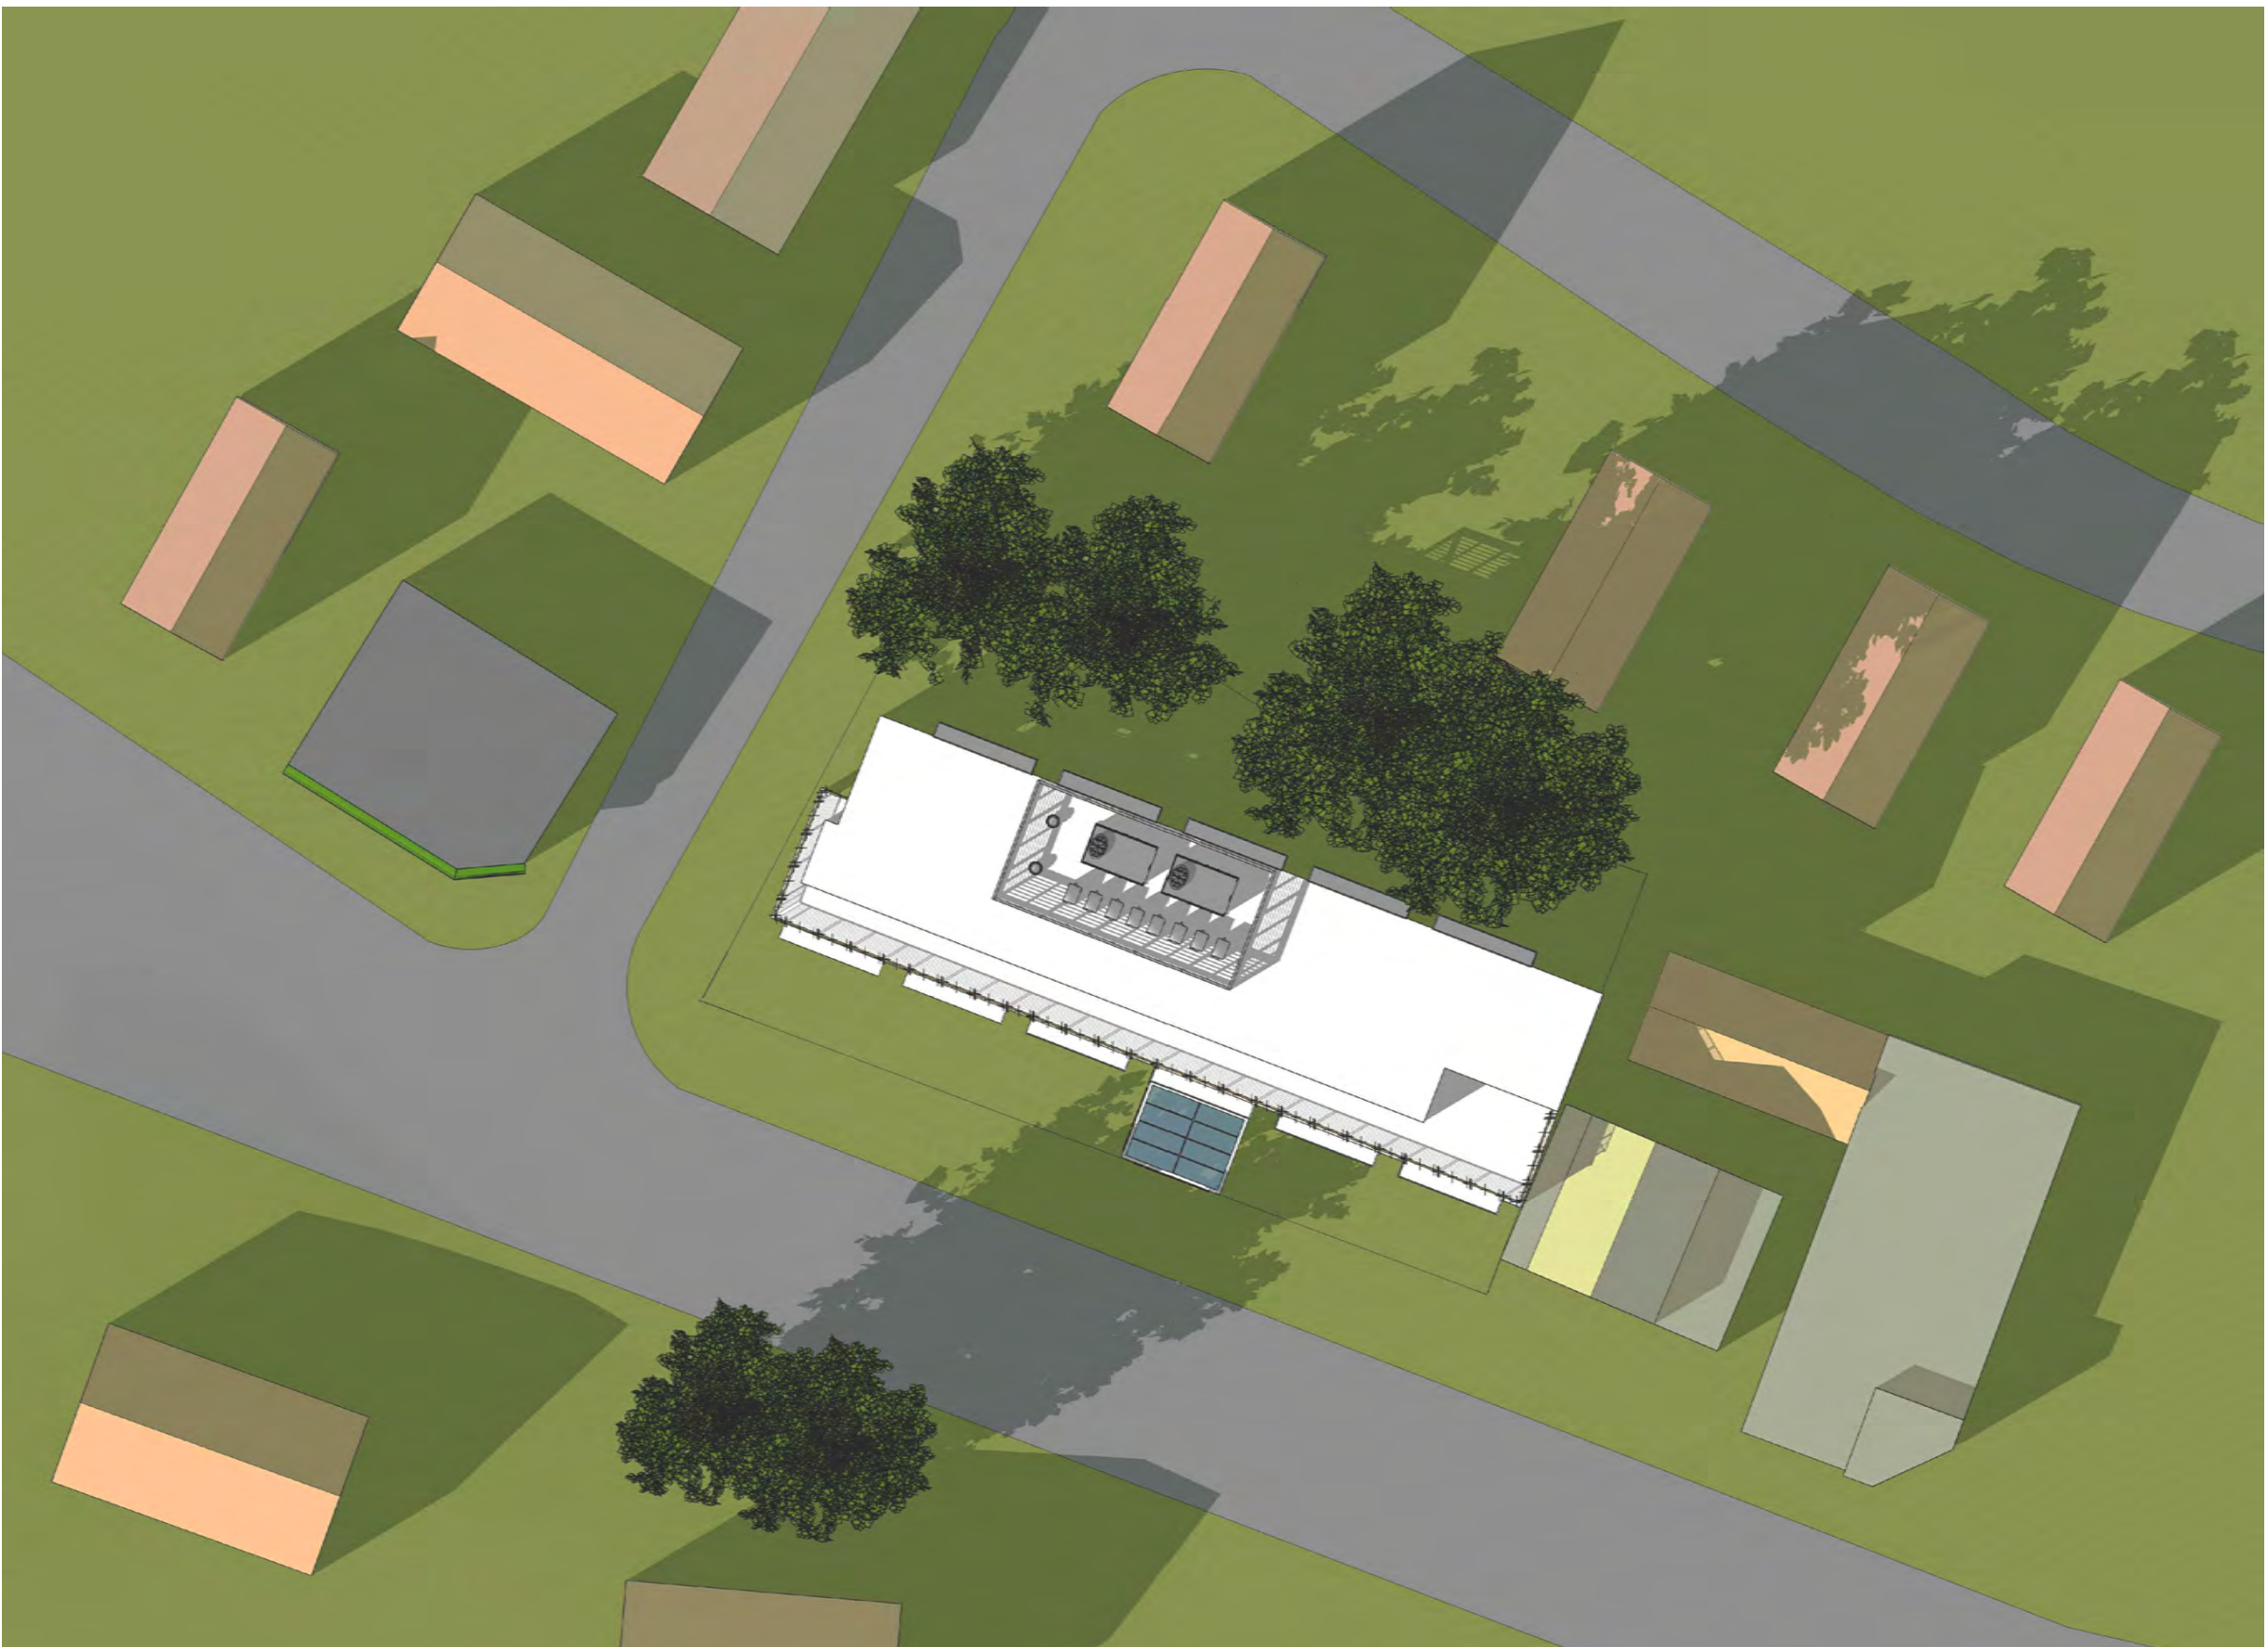

6:00 PM

Consultants

These drawings are property of Lincoln Architects LLC © 2019. These drawings are protected by Federal Copyright Laws. Any use of the information contained herein is prohibited without prior written consent of Lincoln Architects LLC and represents a violation of Federal laws subject to the prescribed penalties.

Revisions

PROPOSED HOTEL COMPLEX
1211 Massachusetts Avenue
Arlington, MA

SHADOW STUDY
PROPOSED BUILDING
SPRING EQUINOX