

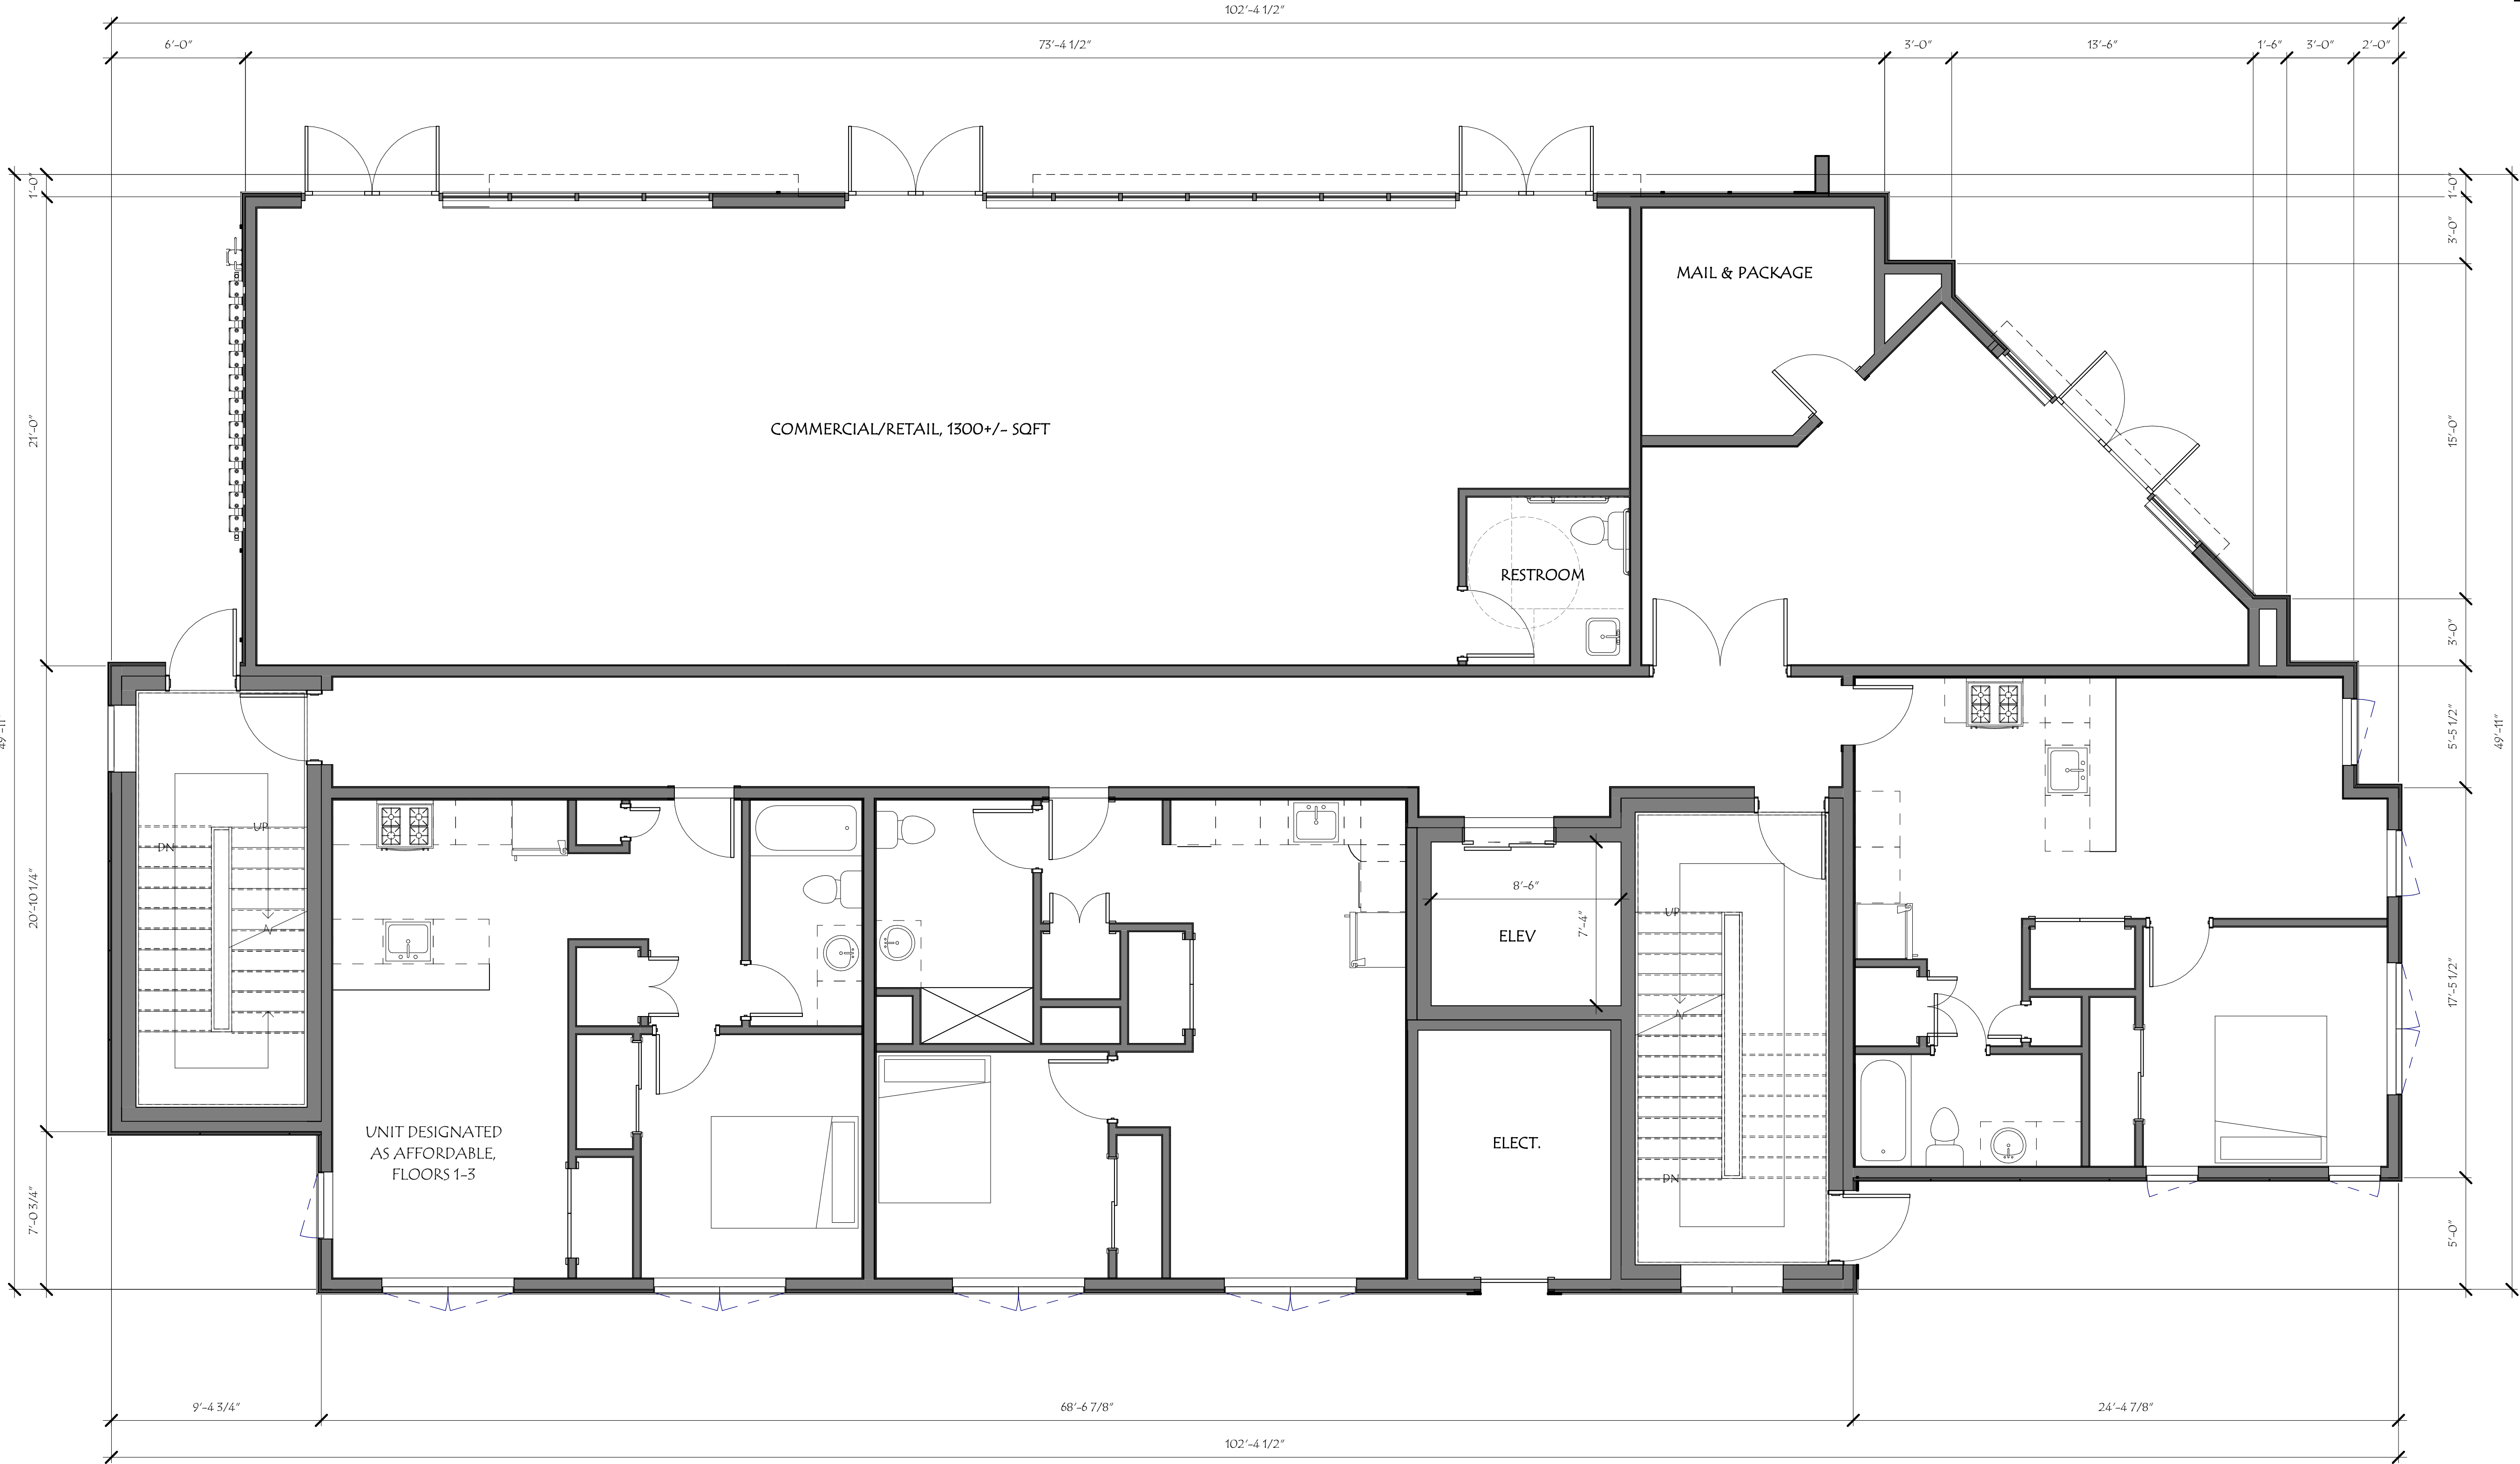
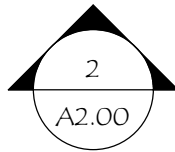
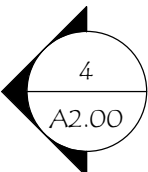


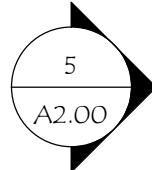

Revisions:		Scale:	
#	Description	Date	
1/4" = 1'-0"	PPS/LS	ALW	
2020004			
07/20/20			

NOTE: SEE CIVIL FOR SITEWORK

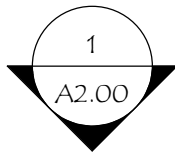

1 1ST FLOOR
1/4" = 1'-0"

ARLINGTON MIXED USE

882-892 MASS AVE
ARLINGTON, MA

NOT FOR
CONSTRUCTION

MARKET
SQUARE
ARCHITECTS
104 Congress St., STE 203
Portsmouth, NH 03801
PH: 603.501.0202


Revisions:	Date
#	Description

1/4" = 1'-0"	PPS/LS	ALW
Scale:	Drawn By:	Checked By:
Project No.:	2020004	07/20/20
Date:	7/14/2020 9:46:59 PM	

Title:
OVERALL PLAN -
FIRST FLOOR

A1.02



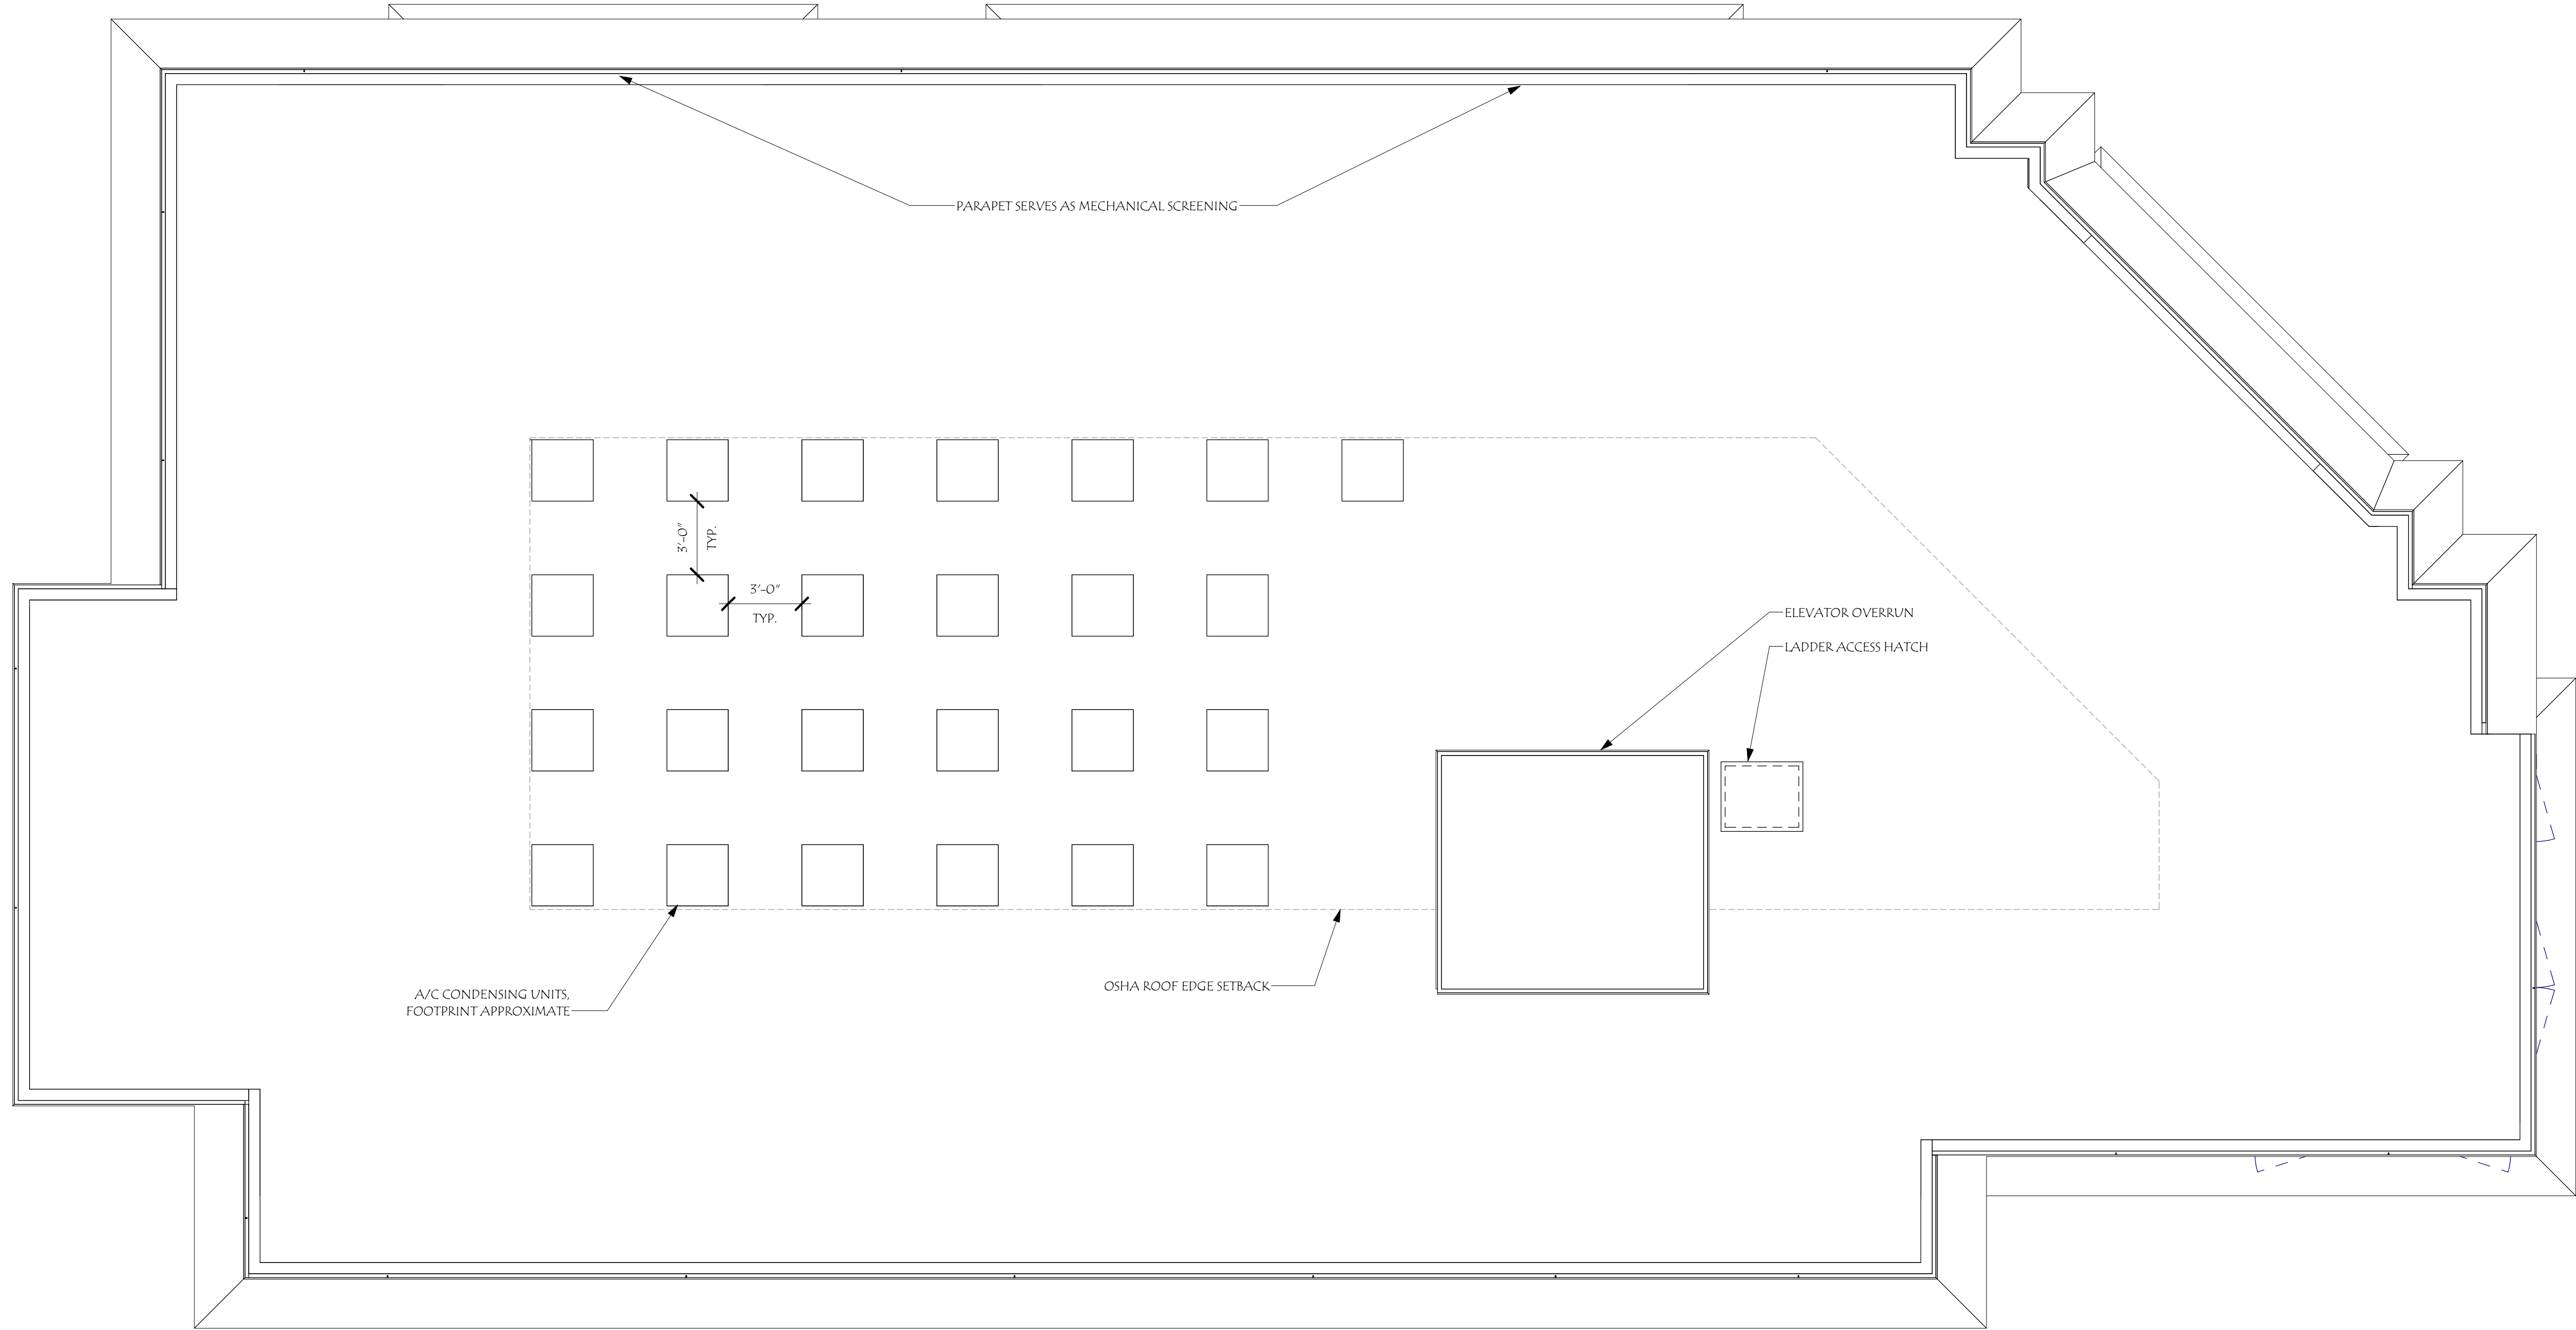

ARLINGTON MIXED USE

882-892 MASS AVE
ARLINGTON, MA



NOT FOR
CONSTRUCTION

Title: OVERALL PLAN - ROOF	Scale:	1/4" = 1'-0"	Revisions:	Date
	Drawn By:	PPS/LS	# Description	
A1.04	Checked By:	ALW		
	Project No.:	20200004		
	Date:	07/20/20		

NOT FOR
CONSTRUCTION

ARLINGTON MIXED USE

882-892 MASS AVE
ARLINGTON, MA

Revisions:	Date
#	Description

Scale:	1/8" = 1'-0"
Drawn By:	PPS/LS
Checked By:	ALW
Project No.:	2020004
Date:	07/20/20

Title: BUILDING ELEVATIONS	A2.00
----------------------------------	-------



③ CORNER ELEVATION
1/8" = 1'-0"



⑤ WEST ELEVATION
1/8" = 1'-0"



② SOUTH ELEVATION
1/8" = 1'-0"



④ EAST ELEVATION
1/8" = 1'-0"



① NORTH ELEVATION
1/8" = 1'-0"

- MATERIAL NOTES:
- ♦ PAINTED FIBER CEMENT PANEL, TYP. ALL LOCATIONS.
 - ♦ CORNICE/TRIM TO BE FIBER CEMENT OR AZEK WITH METAL FLASHING PAINTED TO MATCH.



② RETAIL CORNER



① STREET INTERSECTION

NOT FOR
CONSTRUCTION

ARLINGTON MIXED USE

882-892 MASS AVE
ARLINGTON, MA

Revisions:		Date
#	Description	

Scale:	PPS/LS
Drawn By:	ALW
Checked By:	20200004
Project No.:	07/20/20
Date:	

Title: BUILDING PERSPECTIVES	A2.01
------------------------------------	-------

NOTE: CONTEXT BUILDING HEIGHTS AND ELEVATIONS APPROXIMATED.



② LOCKELAND AVE ELEVATION
1/16" = 1'-0"



① MASS AVE ELEVATION
1/16" = 1'-0"

NOT FOR
CONSTRUCTION

ARLINGTON MIXED USE

882-892 MASS AVE
ARLINGTON, MA


Revisions:		
#	Description	Date

1/16" = 1'-0"
PPS/LS
ALW
20200004
07/20/20



Scale:	Drawn By:	Checked By:	Project No.:	Date:

Title:
STREET ELEVATIONS


A2.02

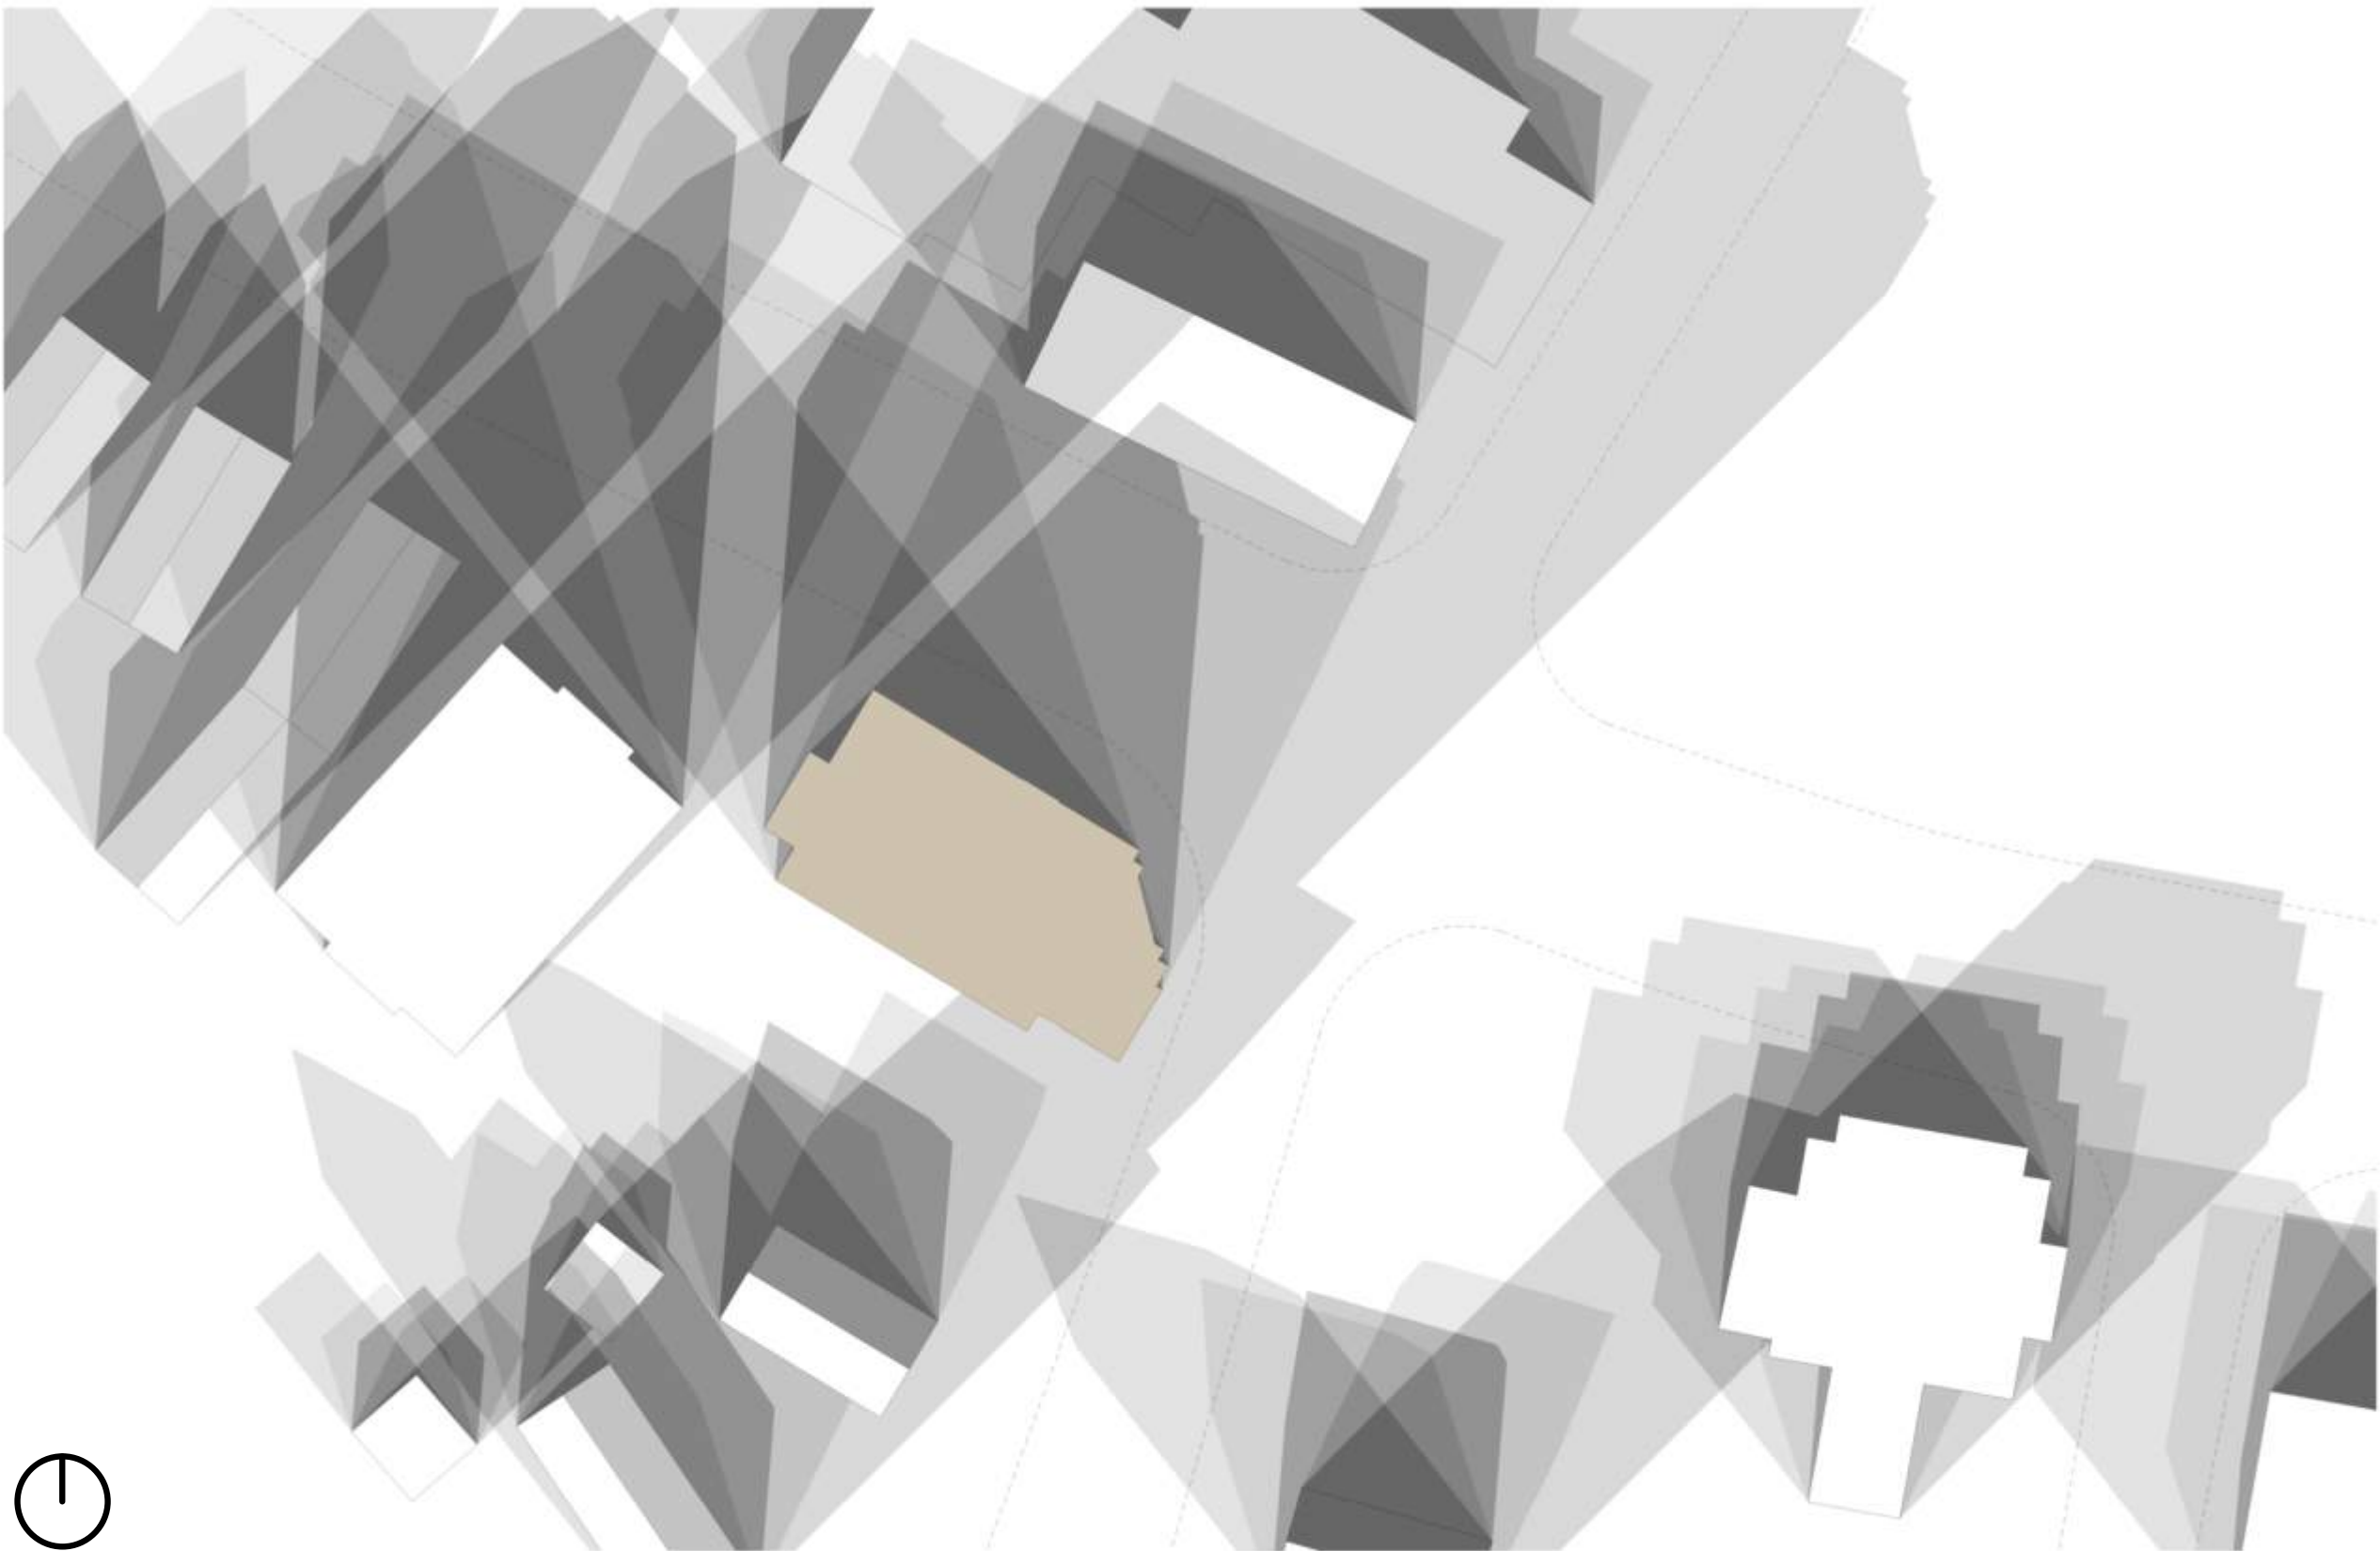


WINTER - 9:00AM TO 3:00PM

 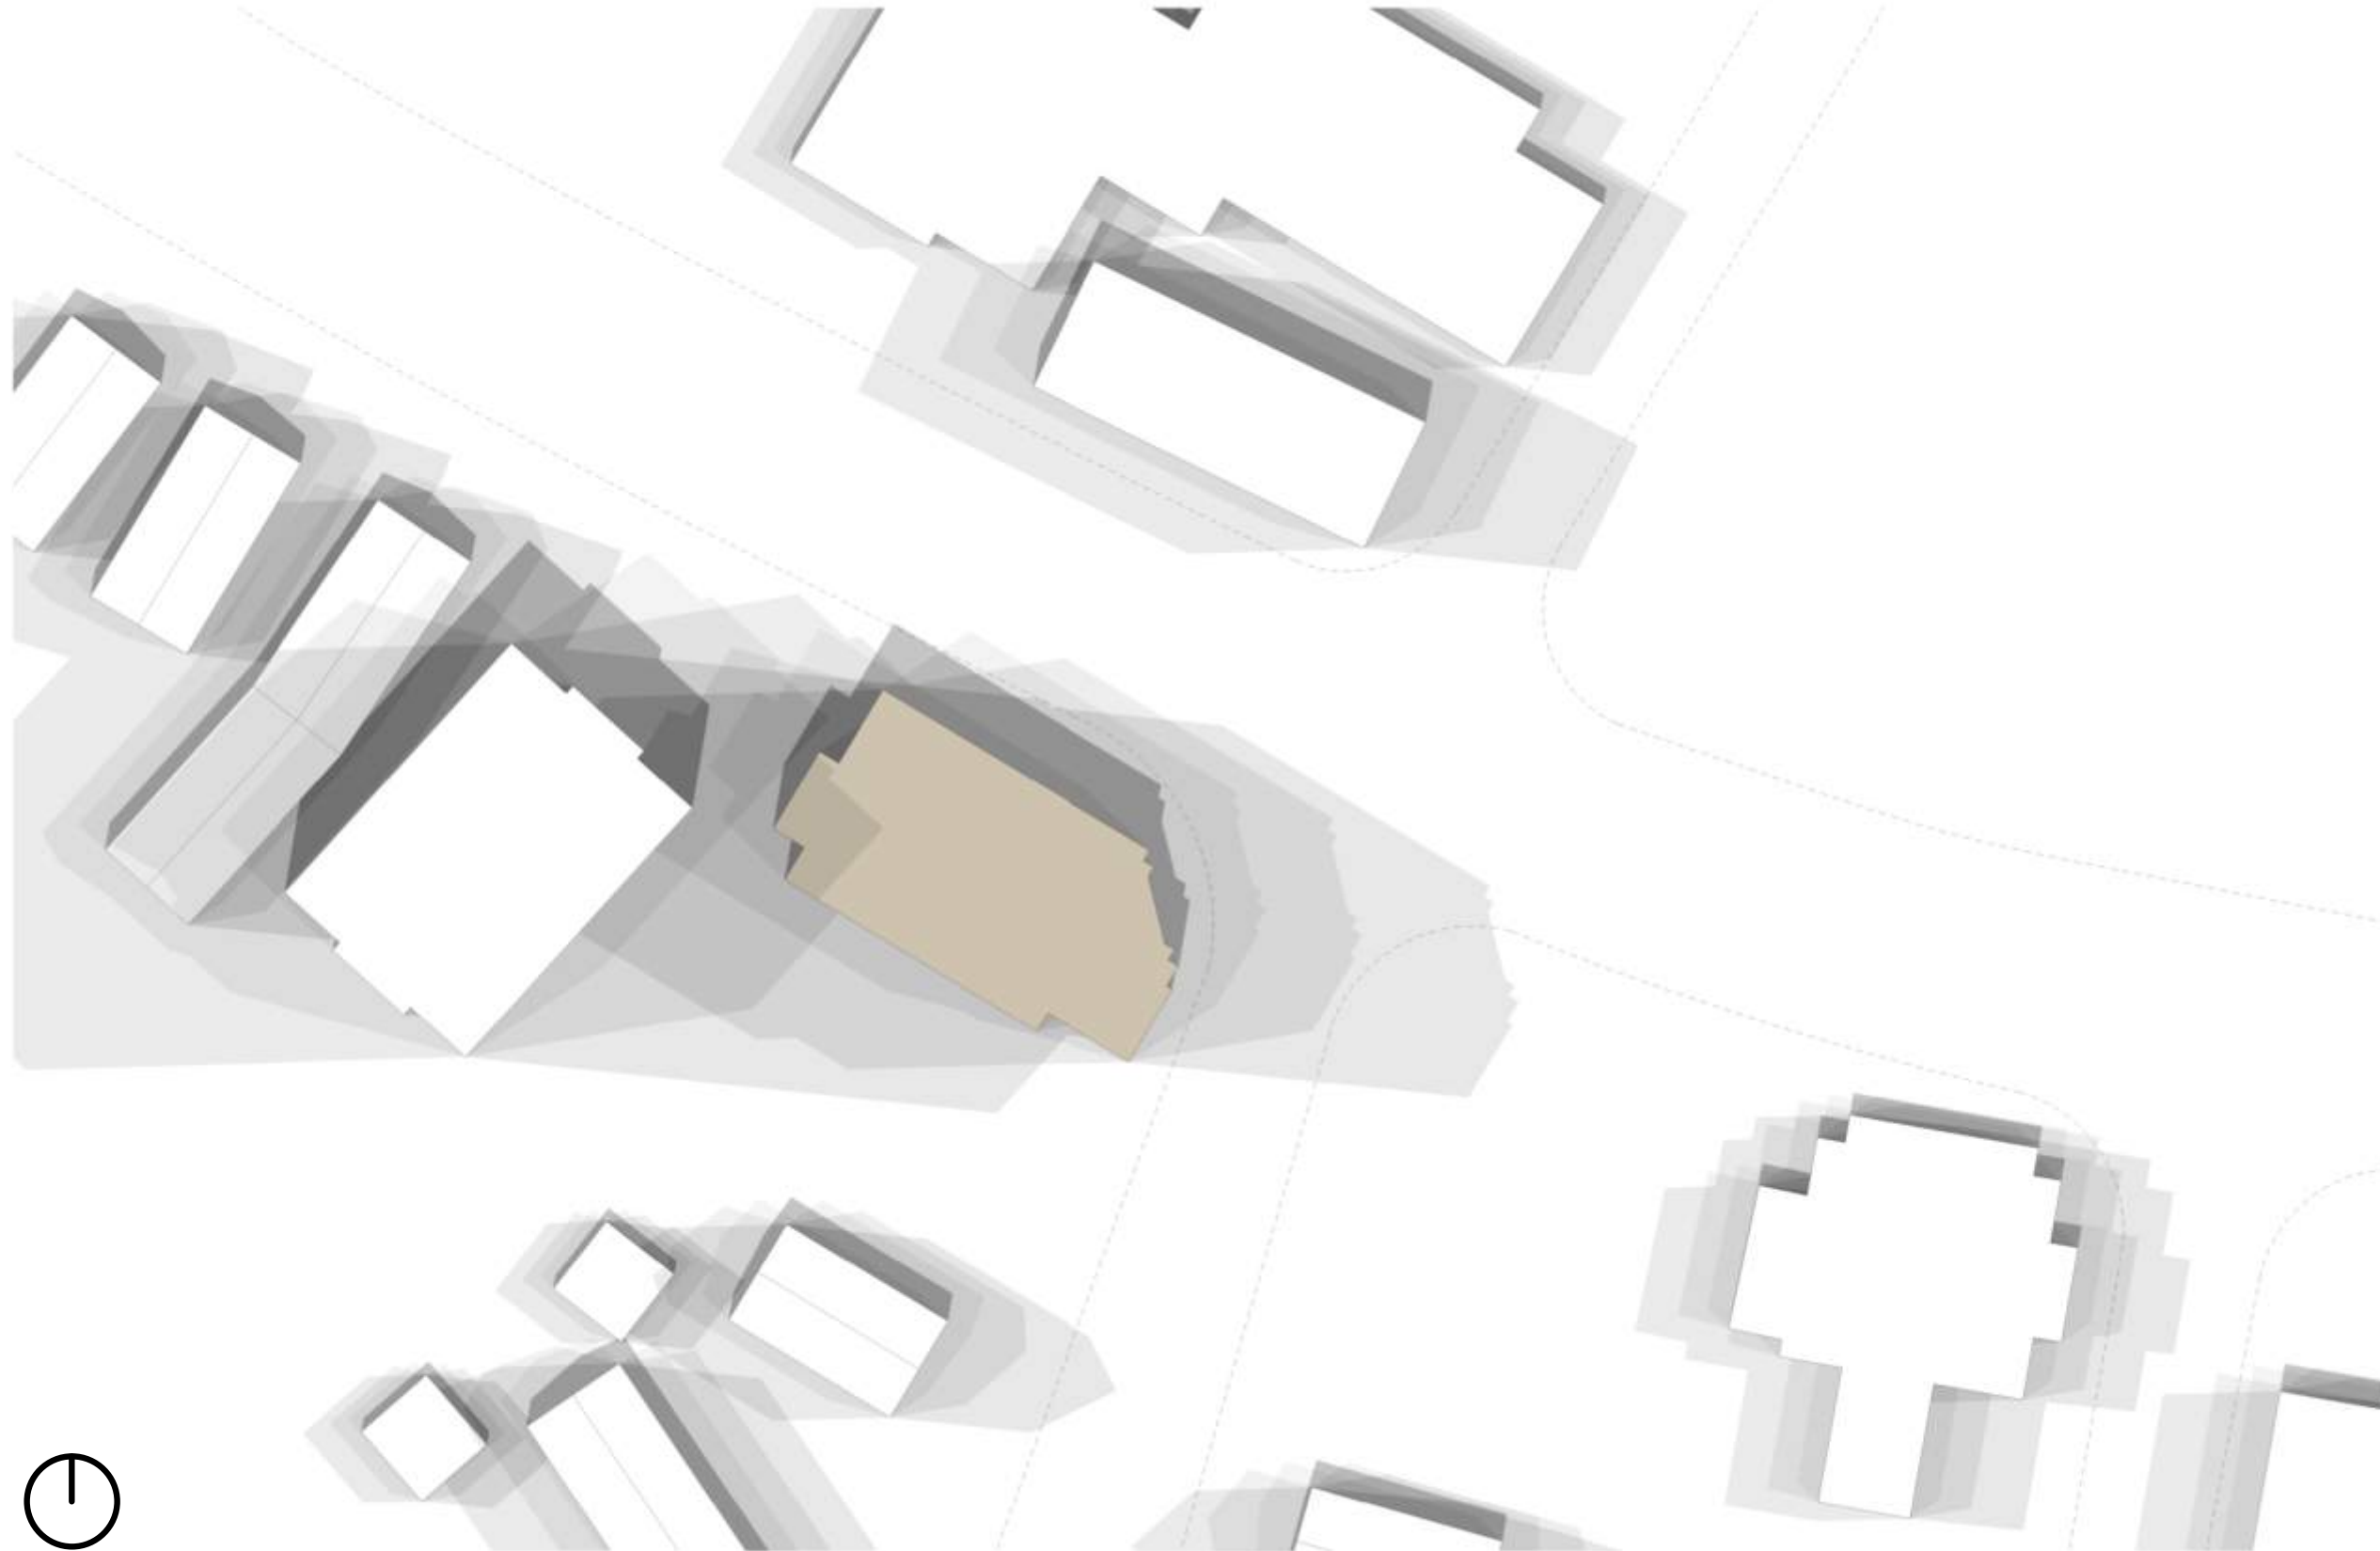

SUMMER - 7:30AM TO 4:30PM

 

SPRING/FALL - 9:00AM TO 3:00PM

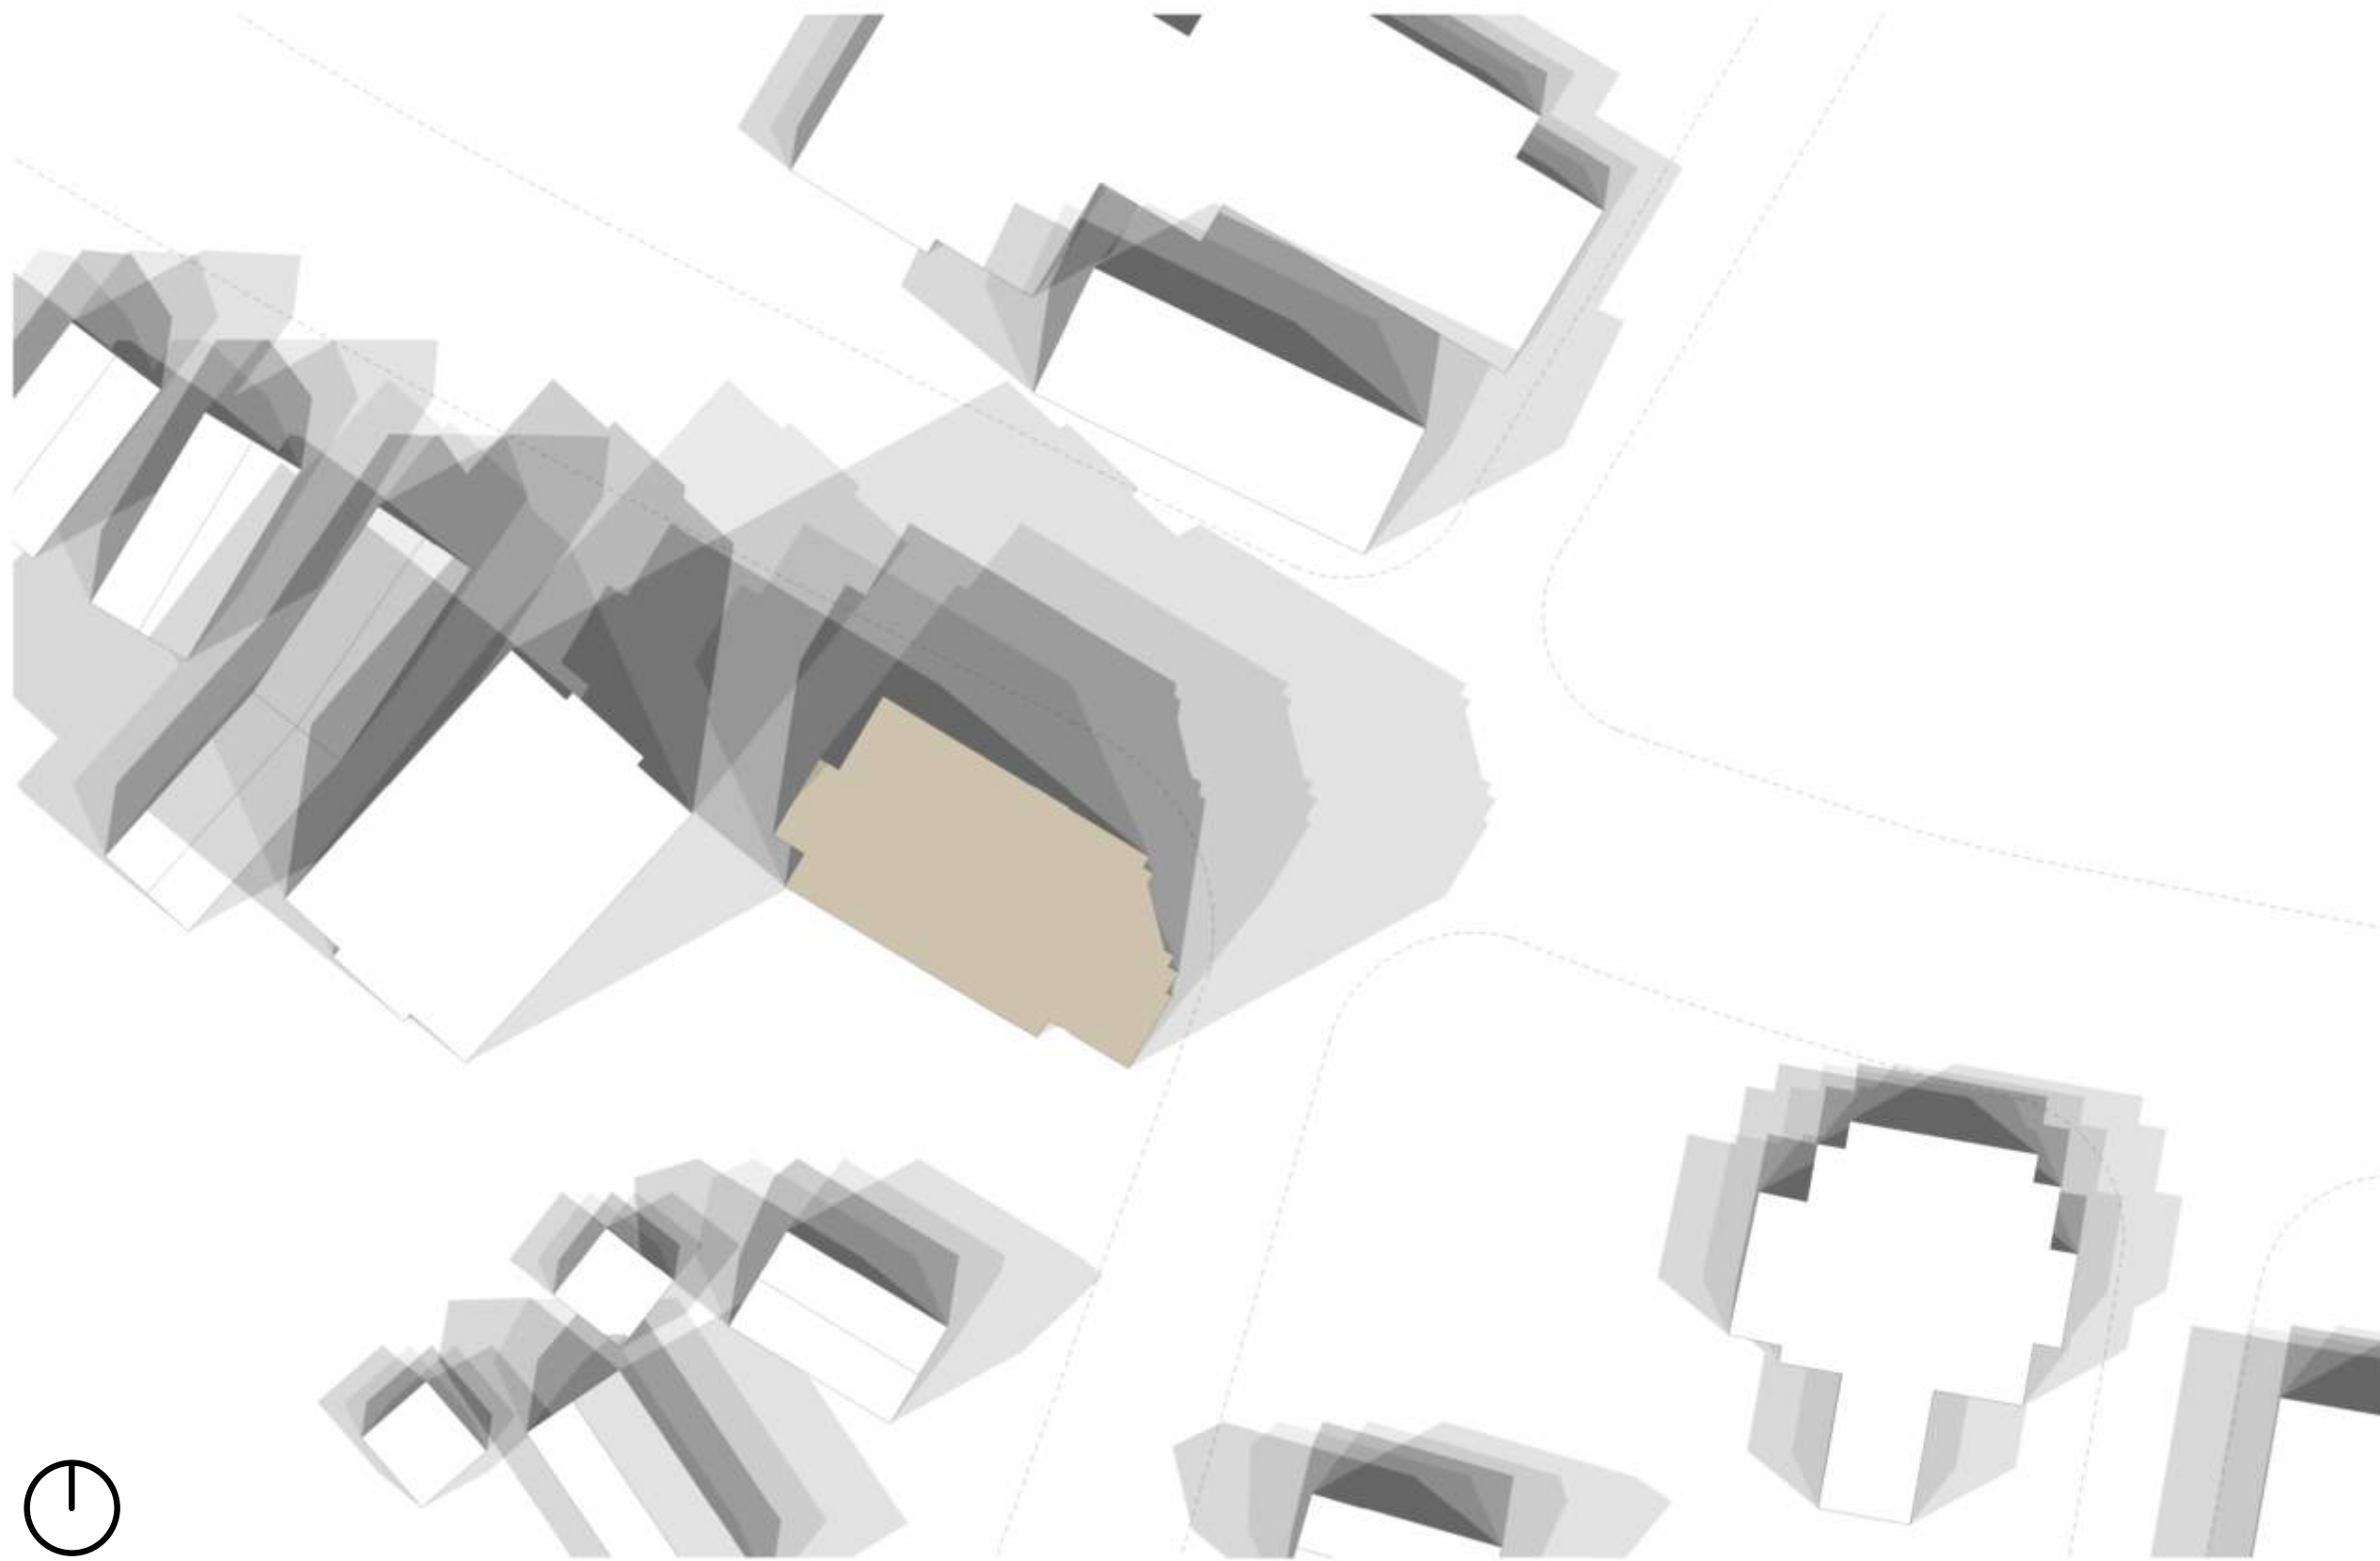

Title:
SOLAR STUDIES

A9.01

Scale:	PPS/LS
Drawn By:	ALW
Checked By:	20200004
Project No.:	07/20/20
Date:	

Revisions:		
#	Description	Date

ARLINGTON MIXED USE

882-892 MASS AVE
ARLINGTON, MA

NOT FOR
CONSTRUCTION



Title:
CORNER RENDER

A9.02

Scale:
Drawn By:
Checked By:
Project No.:
Date:

PPS/LS
ALW
20200004
07/20/20

Revisions:		
#	Description	Date

ARLINGTON MIXED USE

882-892 MASS AVE
ARLINGTON, MA

NOT FOR
CONSTRUCTION



ARLINGTON MIXED USE

882-892 MASS AVE
ARLINGTON, MA

NOT FOR
CONSTRUCTION

MARKET
SQUARE
ARCHITECTS
104 Congress St., STE 203
Portsmouth, NH 03801
PH: 603.501.0202

Title: LOCKELAND RENDER	Scale:		Revisions:	
	Drawn By:	PPS/LS	#	Description
A9.03	Checked By:	ALW		
	Project No.:	2020004		
Date:		07/20/20		