




ALTERNATE FOURTH FLOOR VIEW

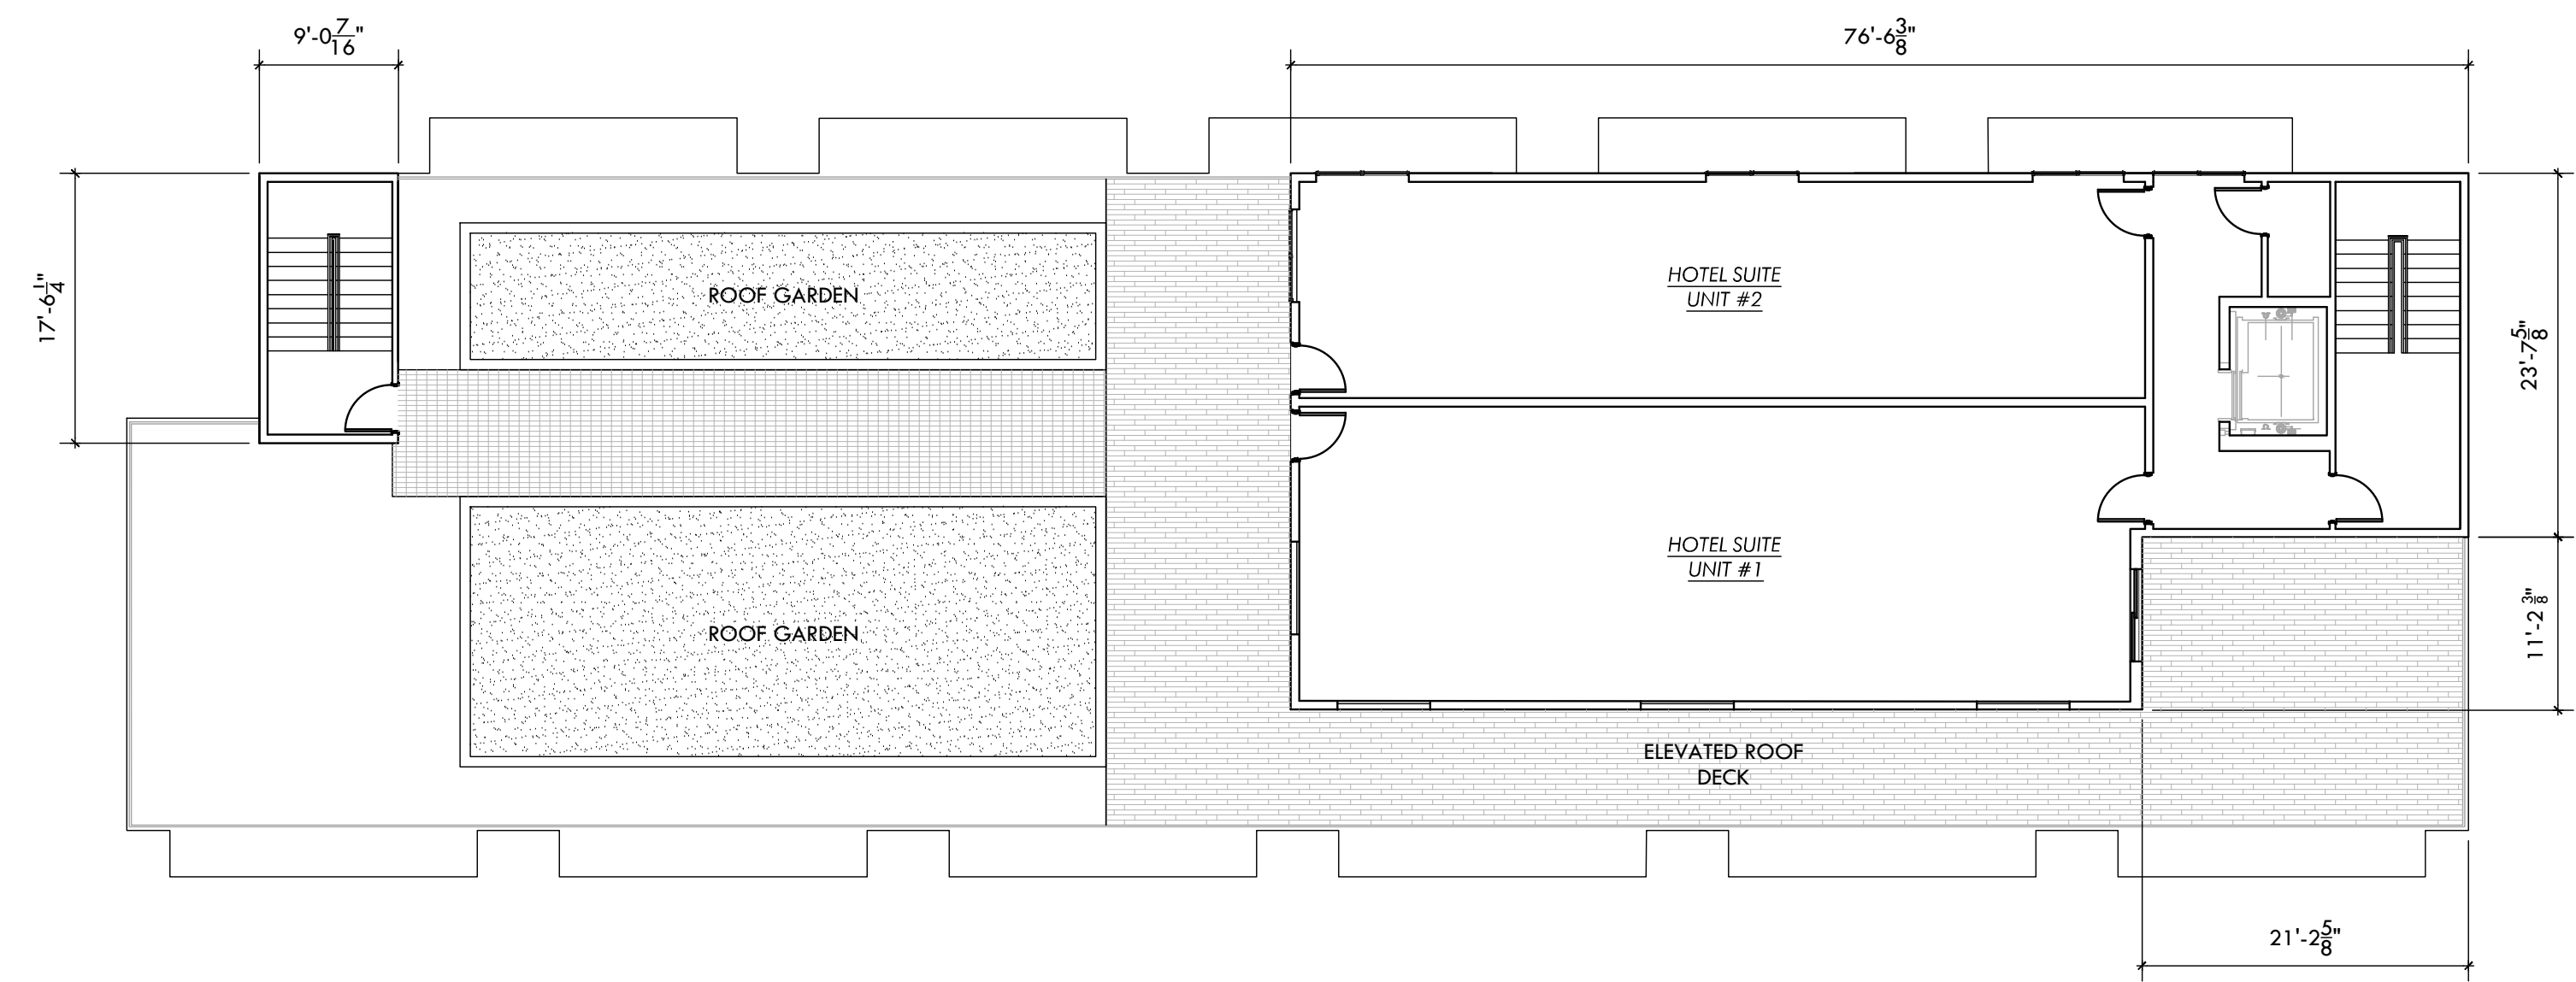

GROSS FLOOR AREA FOR THE  
FOURTH FLOOR = 2,587 sq. ft.

2 ALTERNATE FOURTH FLOOR PLAN  
A7.1 SCALE: 3/32"=1'-0"

Consultants

These drawings are property of Lincoln Architects LLC © 2019.  
These drawings are protected by Federal Copyright Laws. Any use of  
the information contained herein is prohibited without prior  
written consent of Lincoln Architects LLC and represents a violation of  
Federal laws subject to the prescribed penalties.

Revisions


PROPOSED HOTEL COMPLEX  
1211 Massachusetts Avenue  
Arlington, MA

ALTERNATE  
FOURTH FLOOR

Project Number  
2017.032

Drawing Scale  
3/32"=1'-0"

Drawn By  
GMc

Checked By  
GMc

Date Issued  
08/06/20

A7.1



