



55 SUTHERLAND

51 SUTHERLAND



55 SUTHERLAND



44 SUTHERLAND

6 LORNE RD



67 SUTHERLAND


PROJECT:
COVERED ENTRY ADDITION
55 SUTHERLAND ST
ARLINGTON, MA

ARCHITECT
GCD ARCHITECTS
2 Worthington St
Cambridge, MA 02138
Tel: 617-412-8450
aglassman@hotmail.com
www.glassmanchungdesign.com



Drawing Title:
CONTEXT
PHOTOS


Drawing No.:
Job No.: A160.00
Date: 08 JAN 2021
D1.1

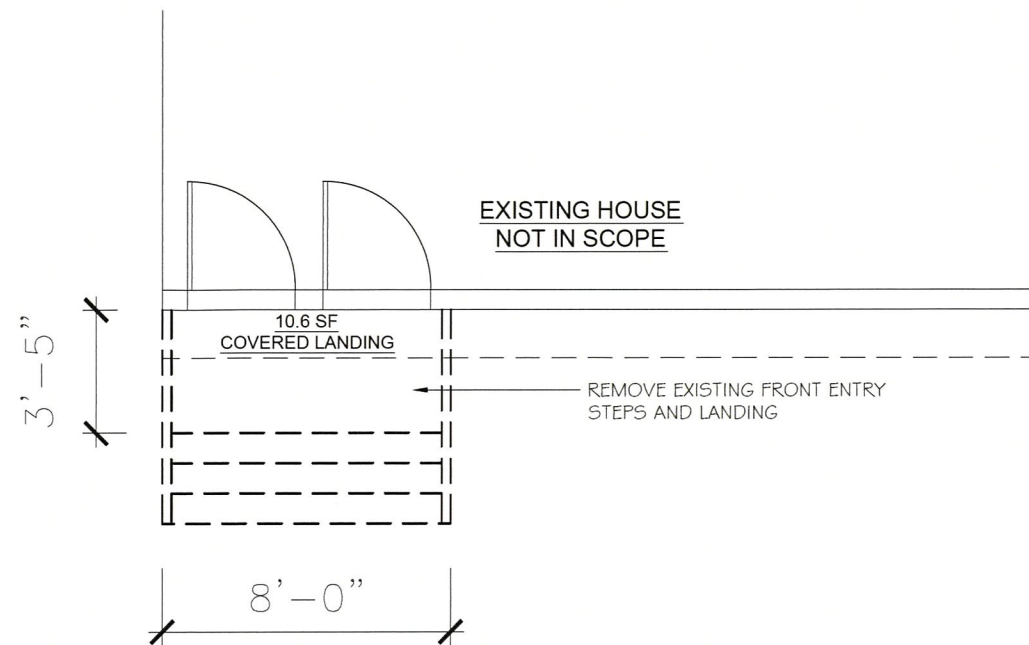

EXISTING ENTRY STAIR PLAN



EXISTING STREET VIEW

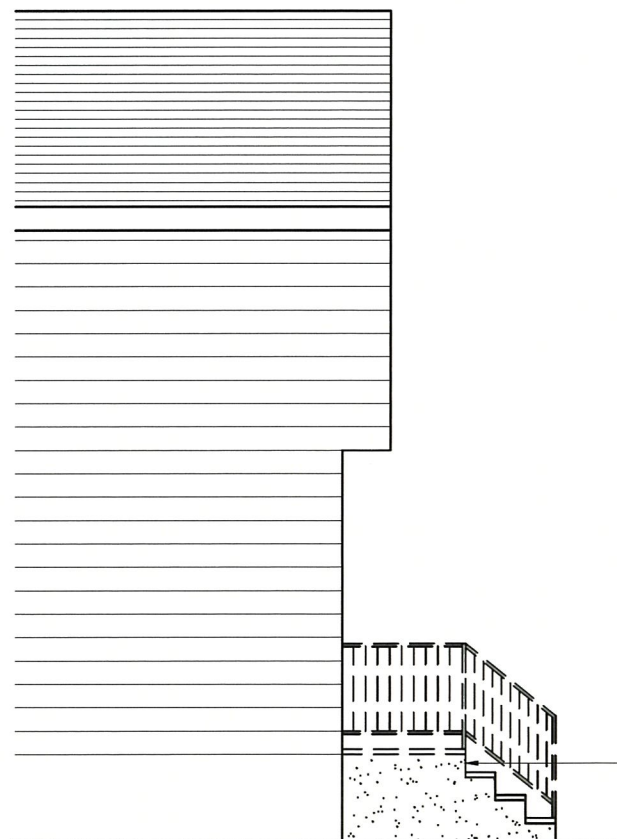

LEFT SIDE ELEVATION



FRONT ELEVATION

PROJECT:
COVERED ENTRY ADDITION



55 SUTHERLAND ST
ARLINGTON, MA

ARCHITECT:
GCD ARCHITECTS
2 Worthington St
Cambridge, MA 02138
Tel. 617-412-8450
ajglassman@hotmail.com
www.glassmanchungdesign.com



Drawing Title:
EXISTING
CONDITIONS


Scale: $\frac{3}{16}" = 1'-0"$ Drawing No. :
Job No.: A160.00
Date: 08 JAN 2021 **D1.1**

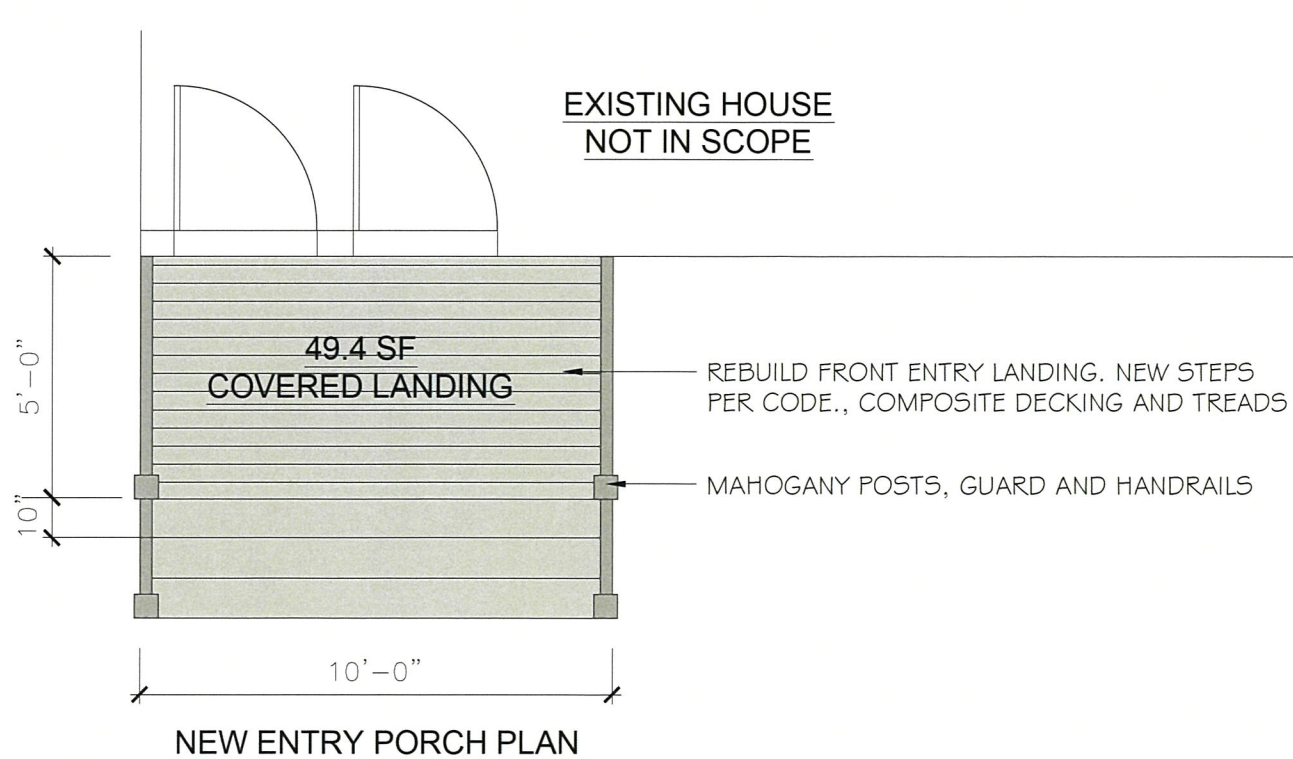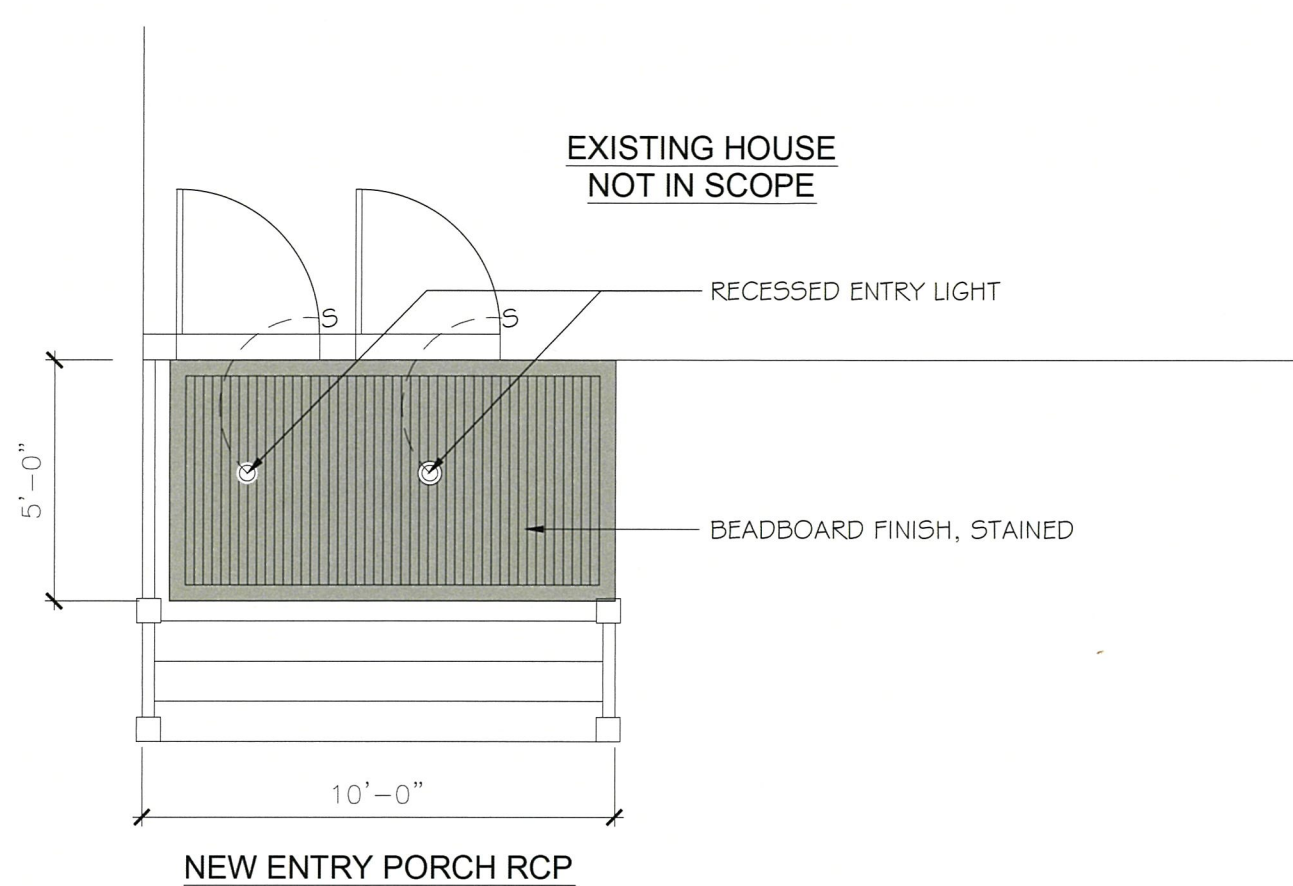

PROJECT:
COVERED ENTRY ADDITION

55 SUTHERLAND ST
ARLINGTON, MA

ARCHITECT:
GCD ARCHITECTS
2 Worthington St
Cambridge, MA 02138
Tel. 617-412-8450
ajglassman@hotmail.com
www.glassmanchungdesign.com

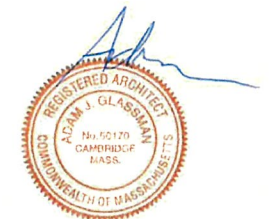

Drawing Title:

PROPOSED
PORCH PLANS

Scale: $\frac{1}{4}" = 1'-0"$

Drawing No. :

Job No.: A160.00



Date: 08 JAN 2021

A1.1

PROJECT:
COVERED ENTRY ADDITION

55 SUTHERLAND ST
ARLINGTON, MA

ARCHITECT:
GCD ARCHITECTS
2 Worthington St
Cambridge, MA 02138
Tel. 617-412-8450
ajglassman@hotmail.com
www.glassmanchungdesign.com

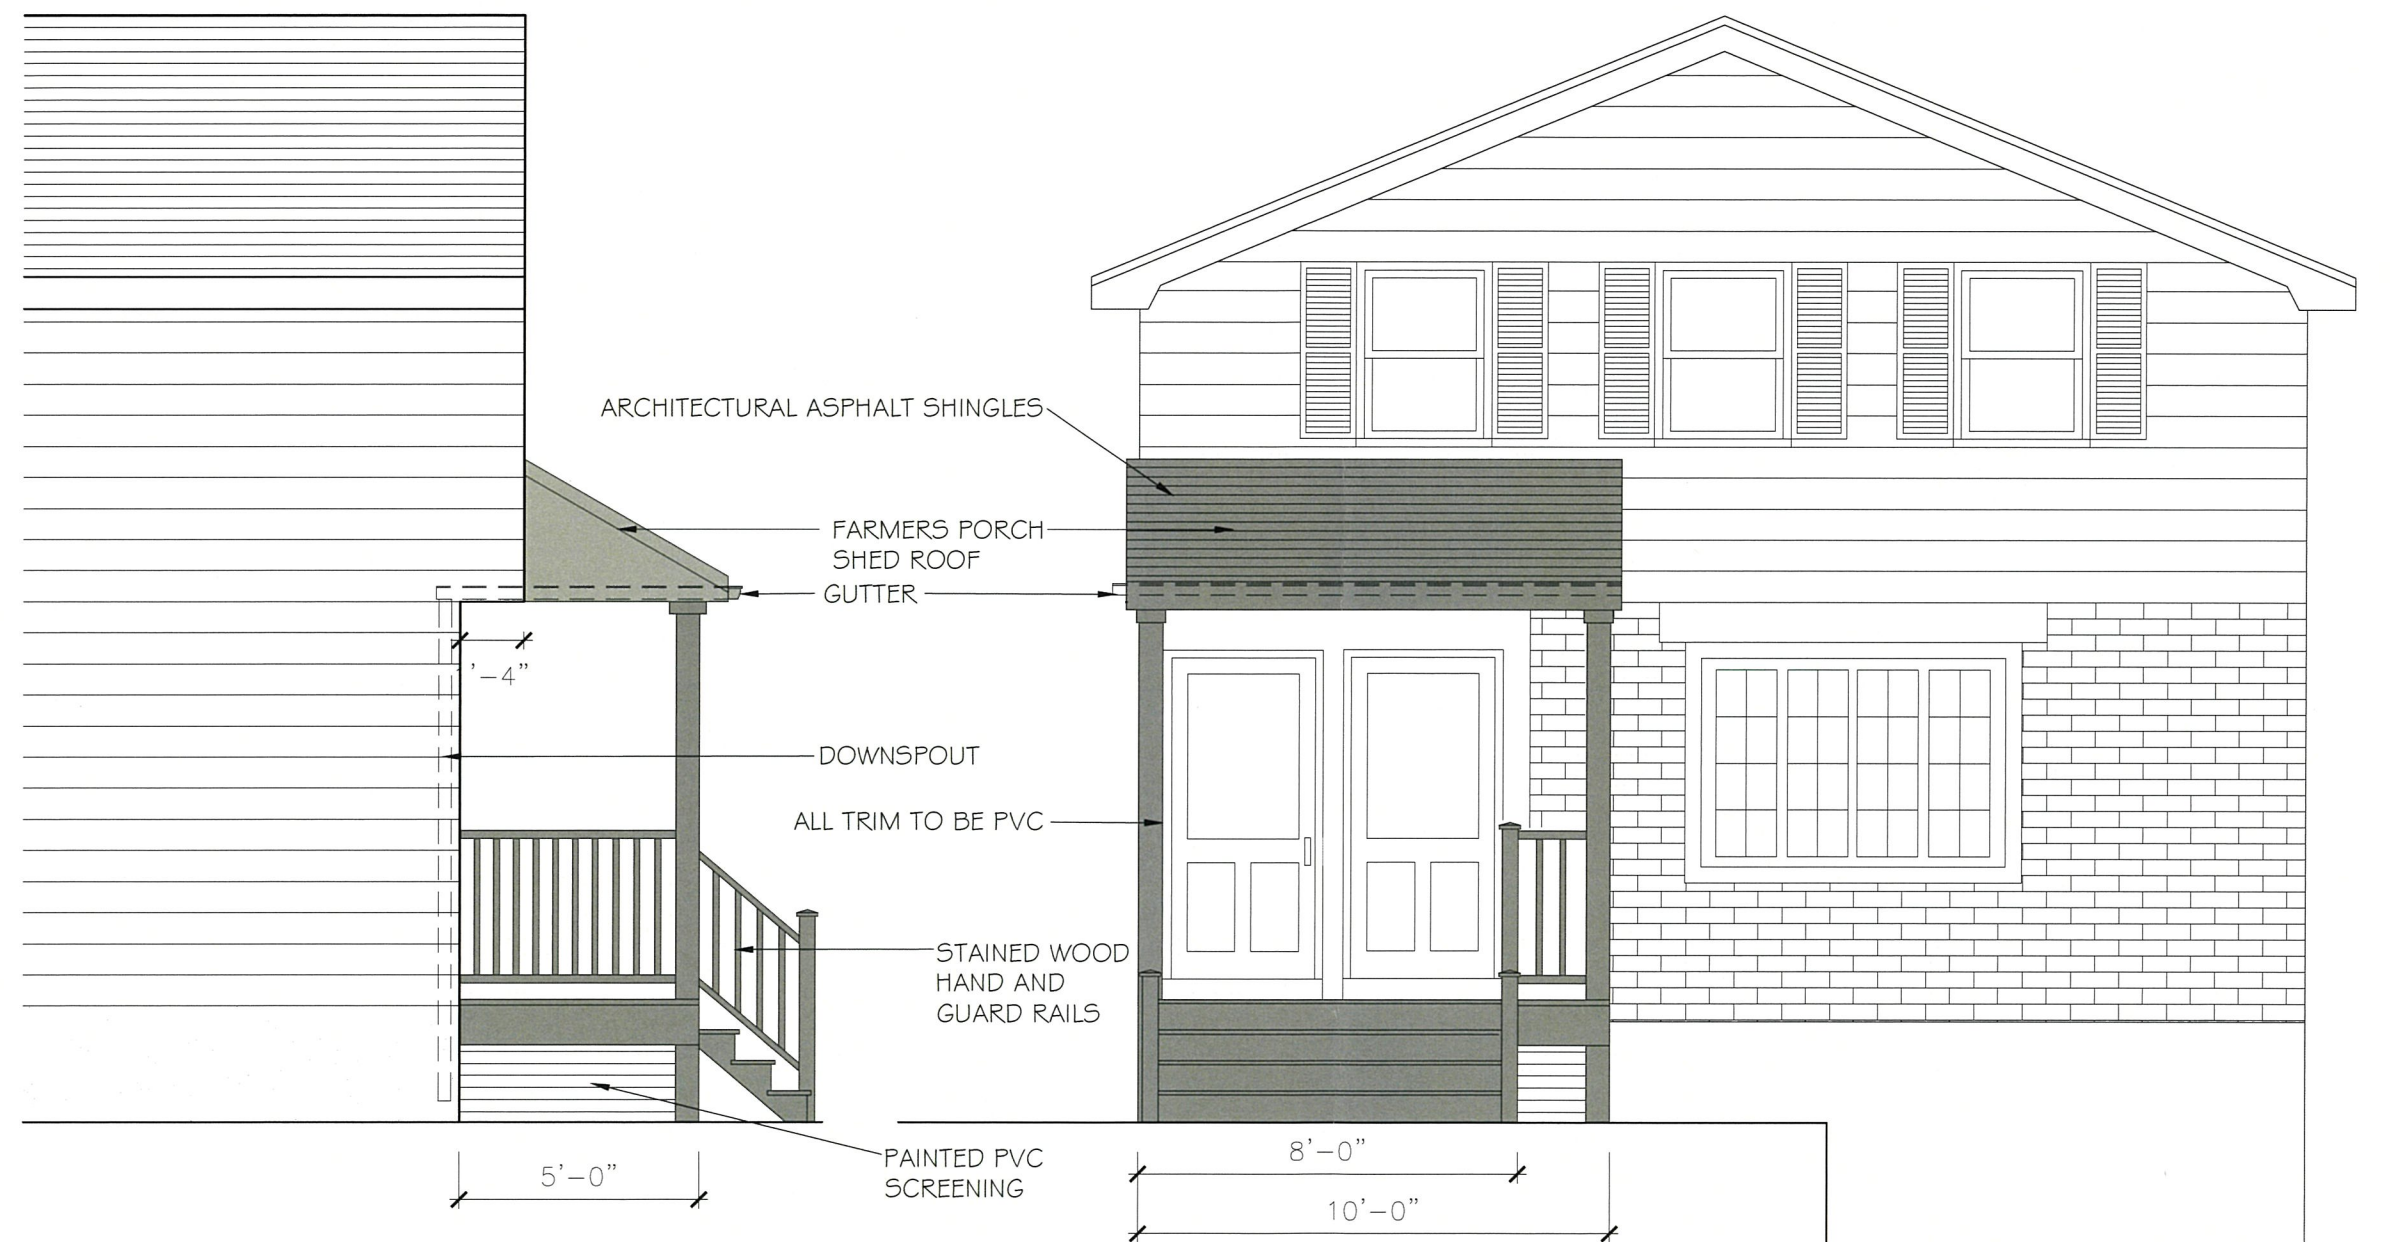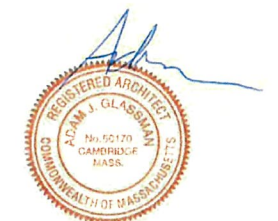

NEW ENTRY PORCH LEFT SIDE ELEVATION

NEW ENTRY PORCH FRONT ELEVATION

Drawing Title:

PROPOSED
PORCH
ELEVATIONS


Scale: $\frac{1}{4}" = 1'-0"$

Drawing No. :

Job No.: A160.00

Date: 08 JAN 2021

A2.1

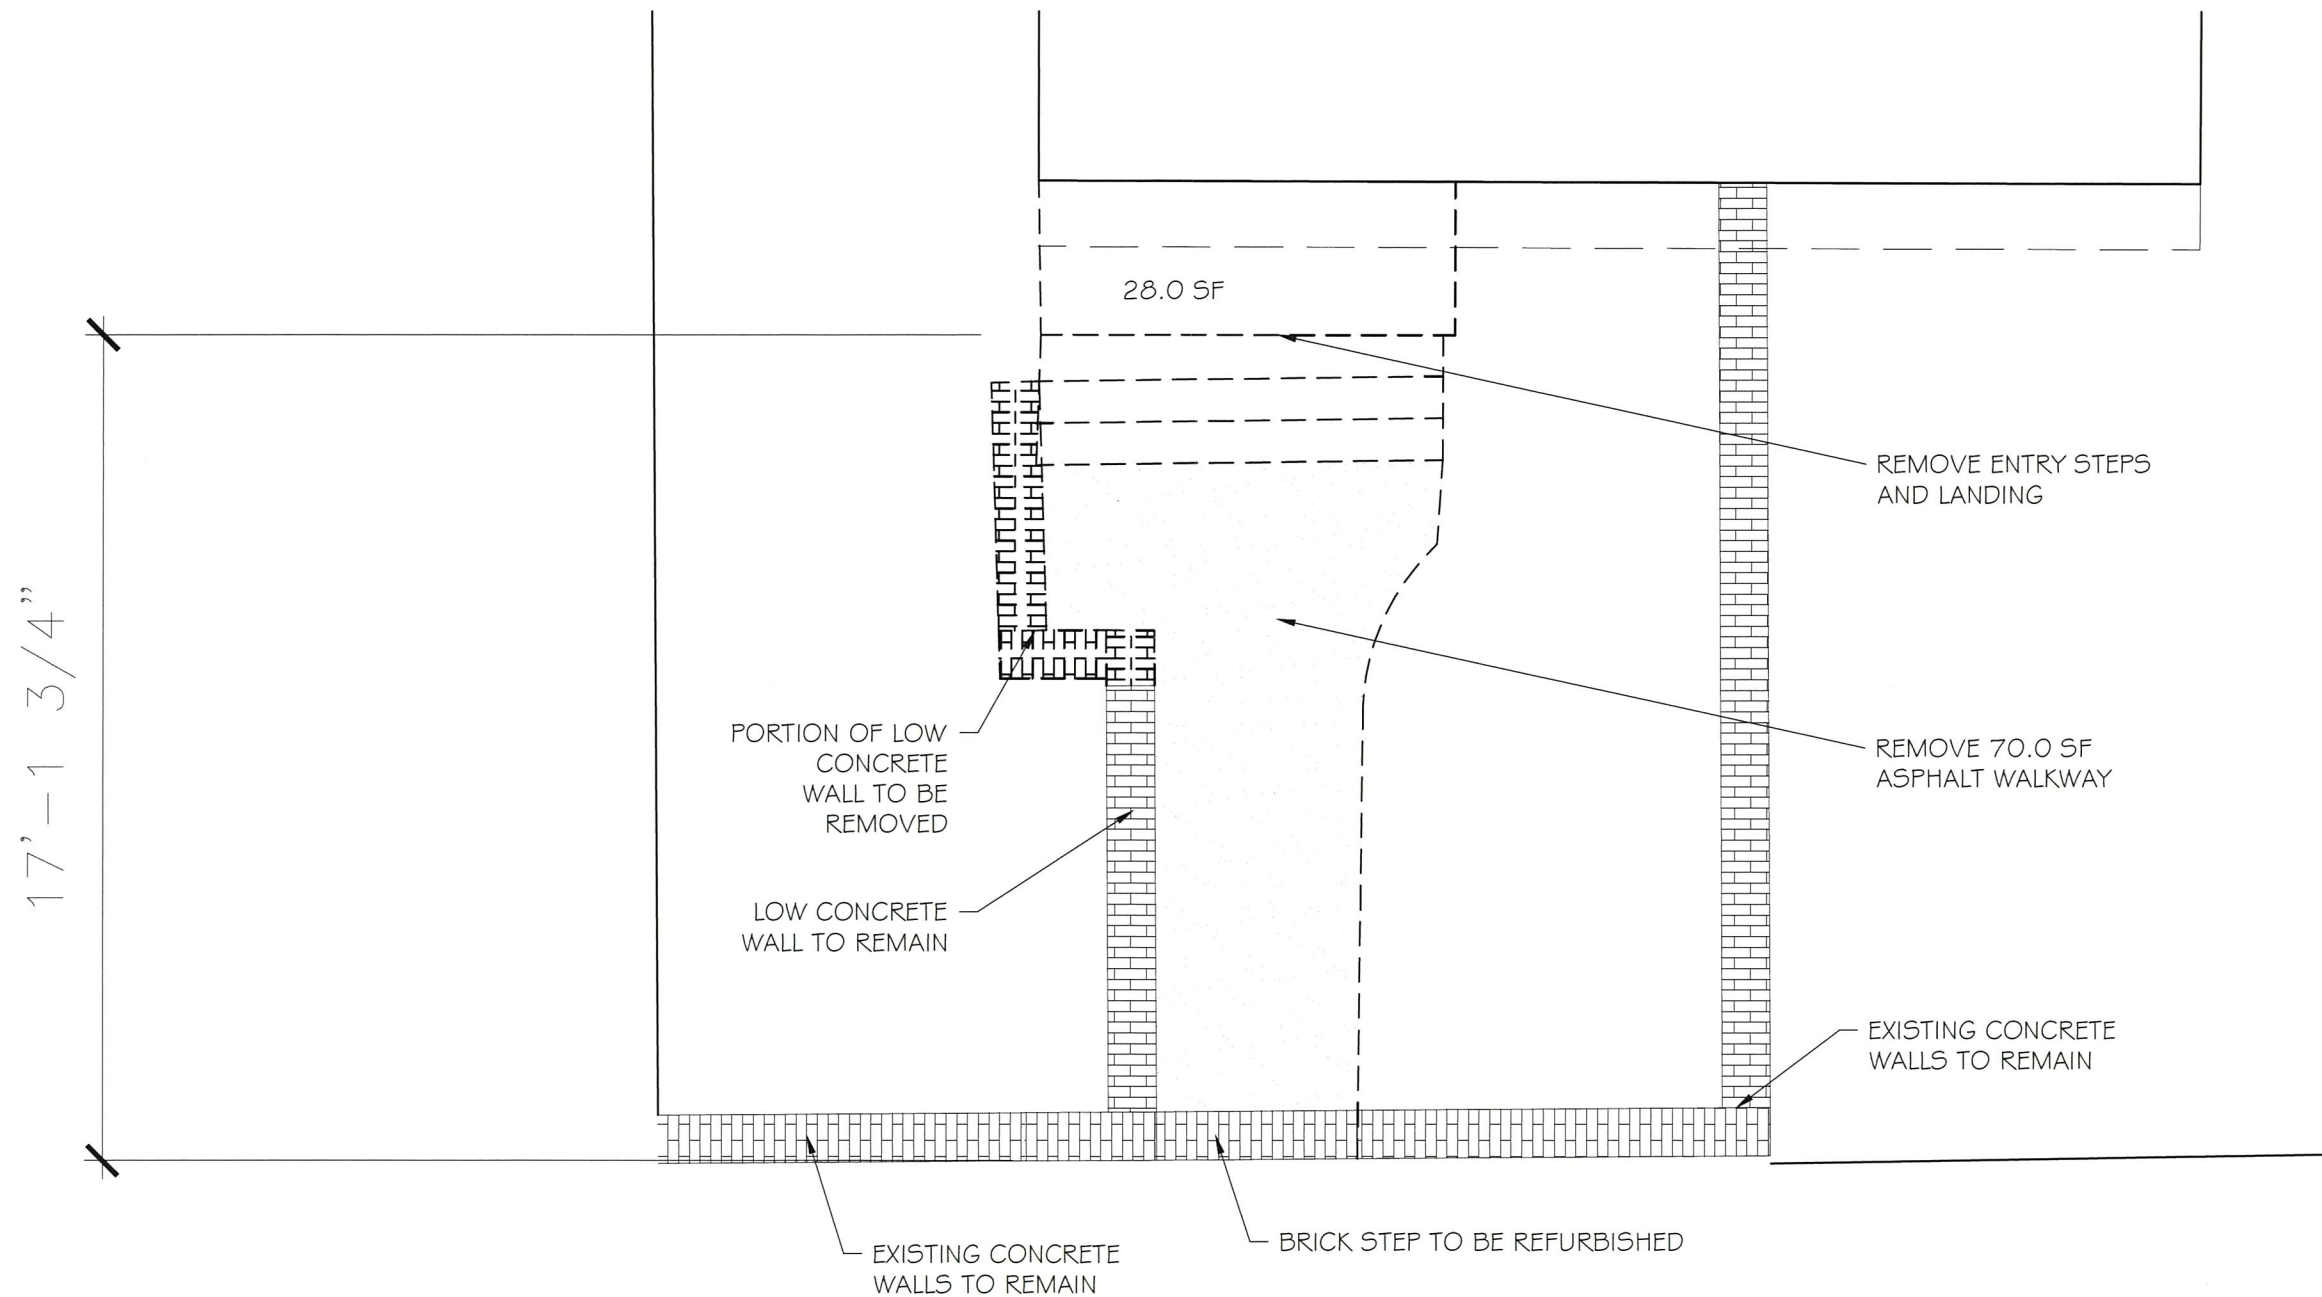

EXISTING WALKWAY PLAN

PROJECT:
COVERED ENTRY ADDITION

55 SUTHERLAND ST
ARLINGTON, MA

ARCHITECT:
GCD ARCHITECTS
2 Worthington St
Cambridge, MA 02138
Tel. 617-412-8450
ajglassman@hotmail.com
www.glassmanchungdesign.com



Drawing Title:

EXISTING
WALKWAY


Scale: 1/4" = 1'-0"

Drawing No.:

Job No.: A160.00

Date: 08 JAN 2021

A3.1

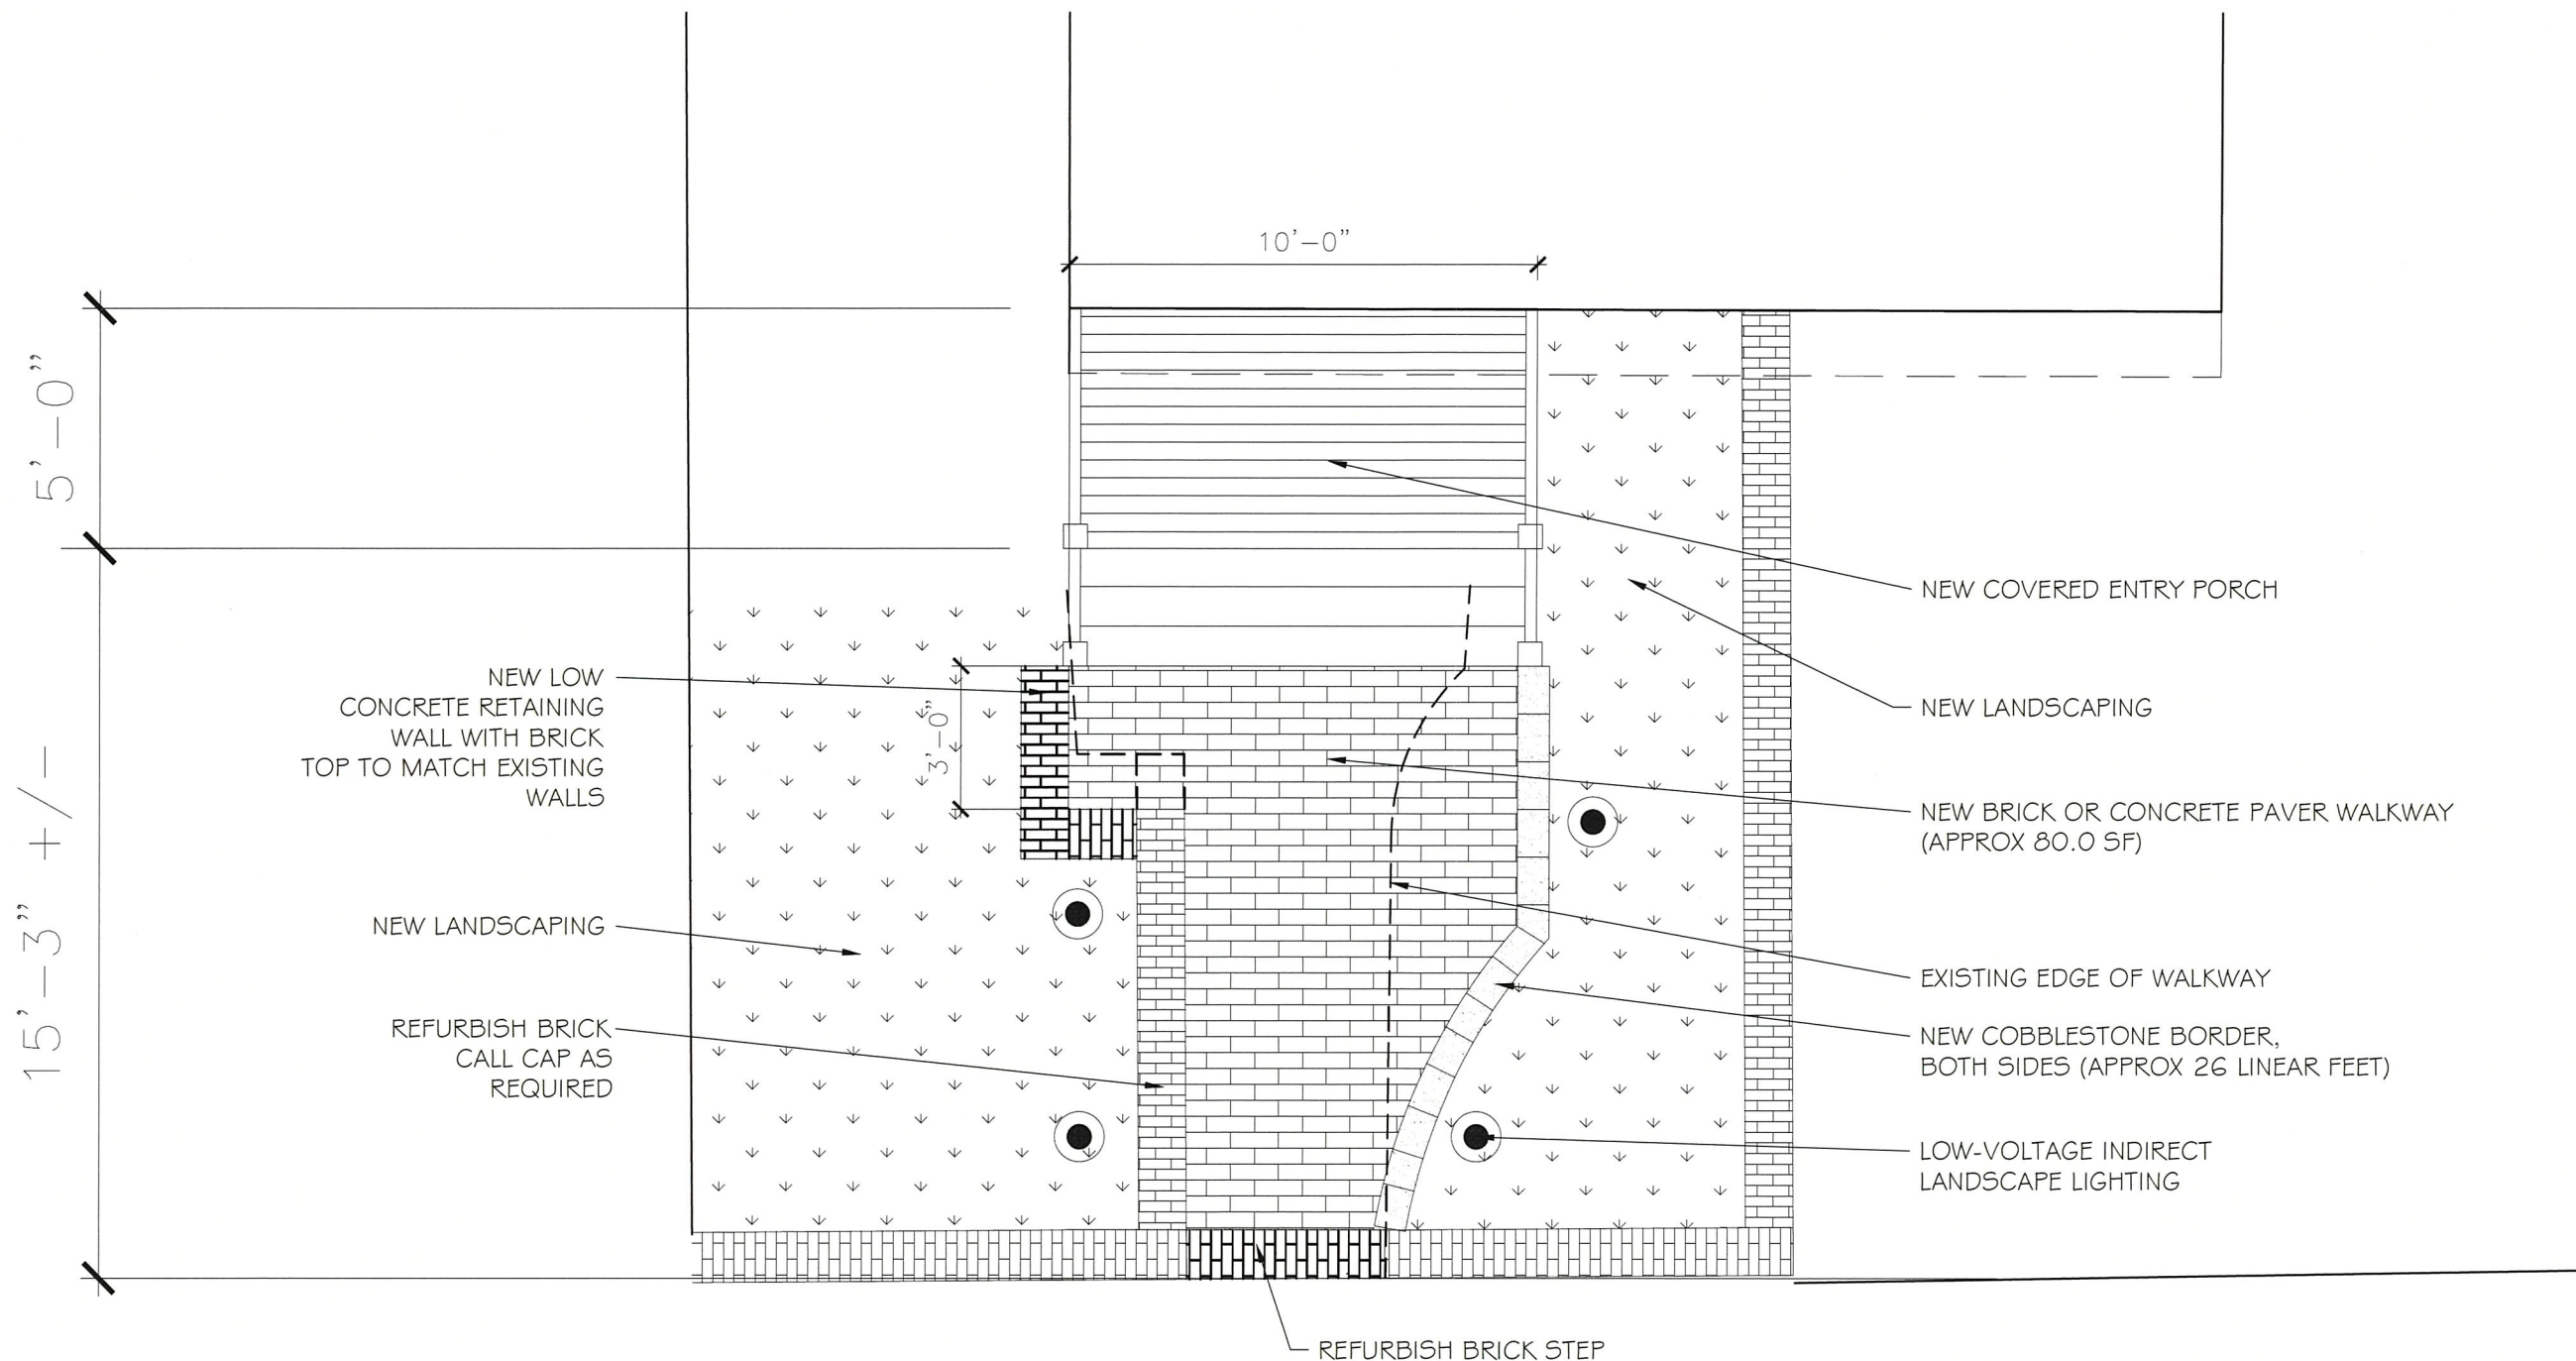

PROPOSED WALKWAY PLAN

PROJECT:
COVERED ENTRY ADDITION

55 SUTHERLAND ST
ARLINGTON, MA

ARCHITECT:
GCD ARCHITECTS
2 Worthington St
Cambridge, MA 02138
Tel. 617-412-8450
ajglassman@hotmail.com
www.glassmanchungdesign.com



Drawing Title:

PROPOSED
WALKWAY

Scale: $\frac{1}{4}" = 1'-0"$

Drawing No.:

Job No.: A160.00

Date: 08 JAN 2021

A3.2

STEIN WILLIAM G & HAY PAMELA A
N/F

N/F
FORST DEBORAH ANNE



x 105.05

1001

N/F
STEIN WILLIAM G & HAY PAMELA A

N/F
FORST DEBORAH ANNE

LOT 124
4.000± S.F.

#55
EXISTING
WOOD FRAME
RESIDENTIAL
DWELLING
F.F.=108.36'
(TAKEN AT
THRESHOLD)
PROFILE A

**PROPOSED
COVERED**

**PROPOSED
RETAINING
CONCRETE WALL
WITH BRICK T**

EXISTING
WALL

EXISTING
PAVEMENT

EXISTING
BAY

EXISTING
RETAINING
BRICK WALL
TO BE
REFURBISHED

**PROPOSED
LANDSCAPING**

**EXISTING
BRICK STEP TO
BE REFURBISHED**

**PROPOSED
LANDSCAPING**

SUTHERLAND ROAD
(PUBLIC WAY - 40' WIDE)

060666
X

103.05

✓ 10014