




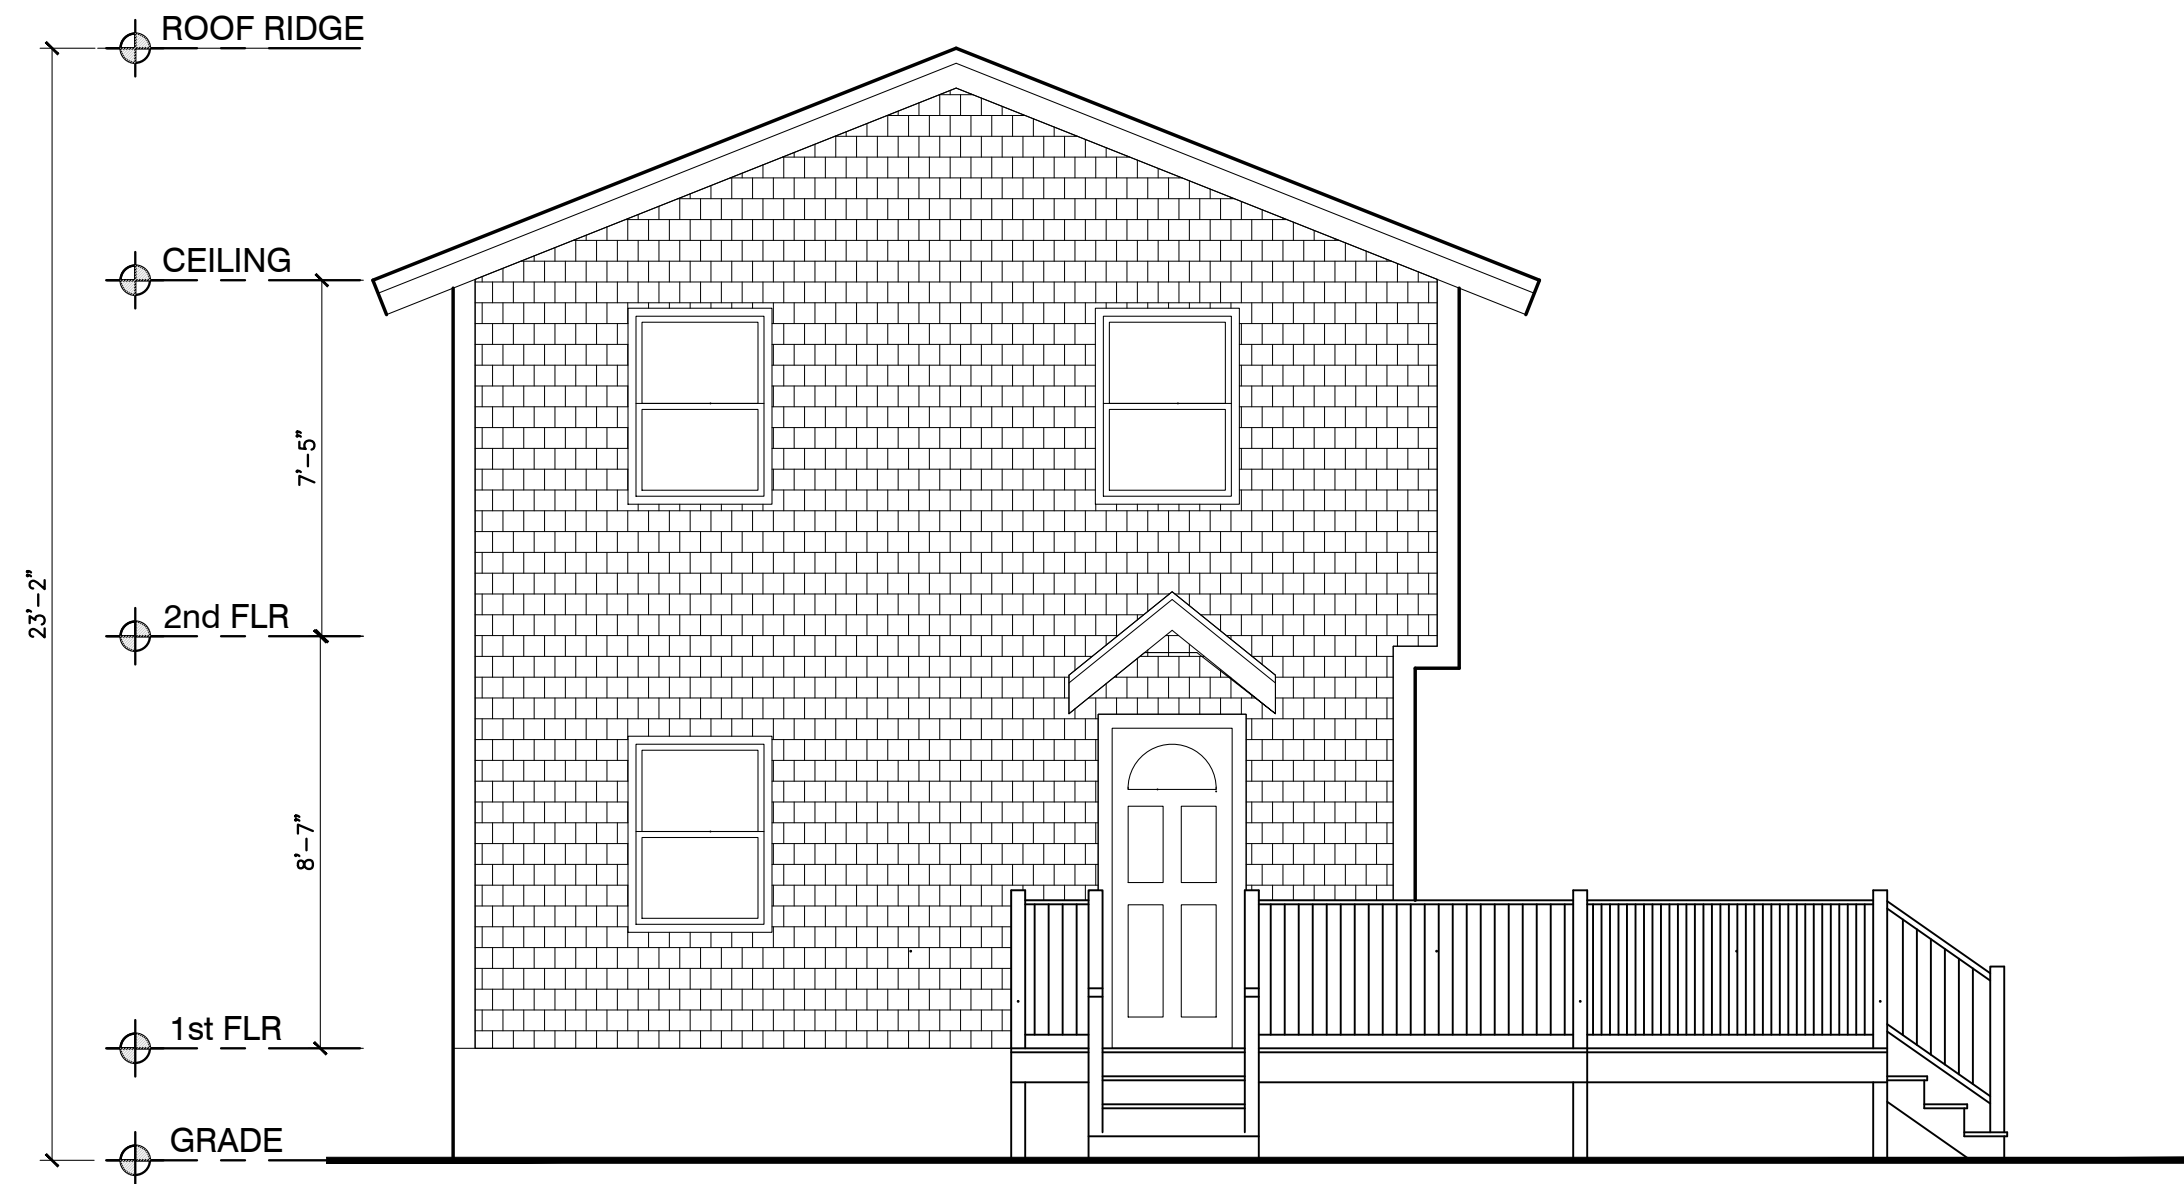


1
A1
EXISTING EAST (FRONT) ELEVATION
1/4"=1'-0"

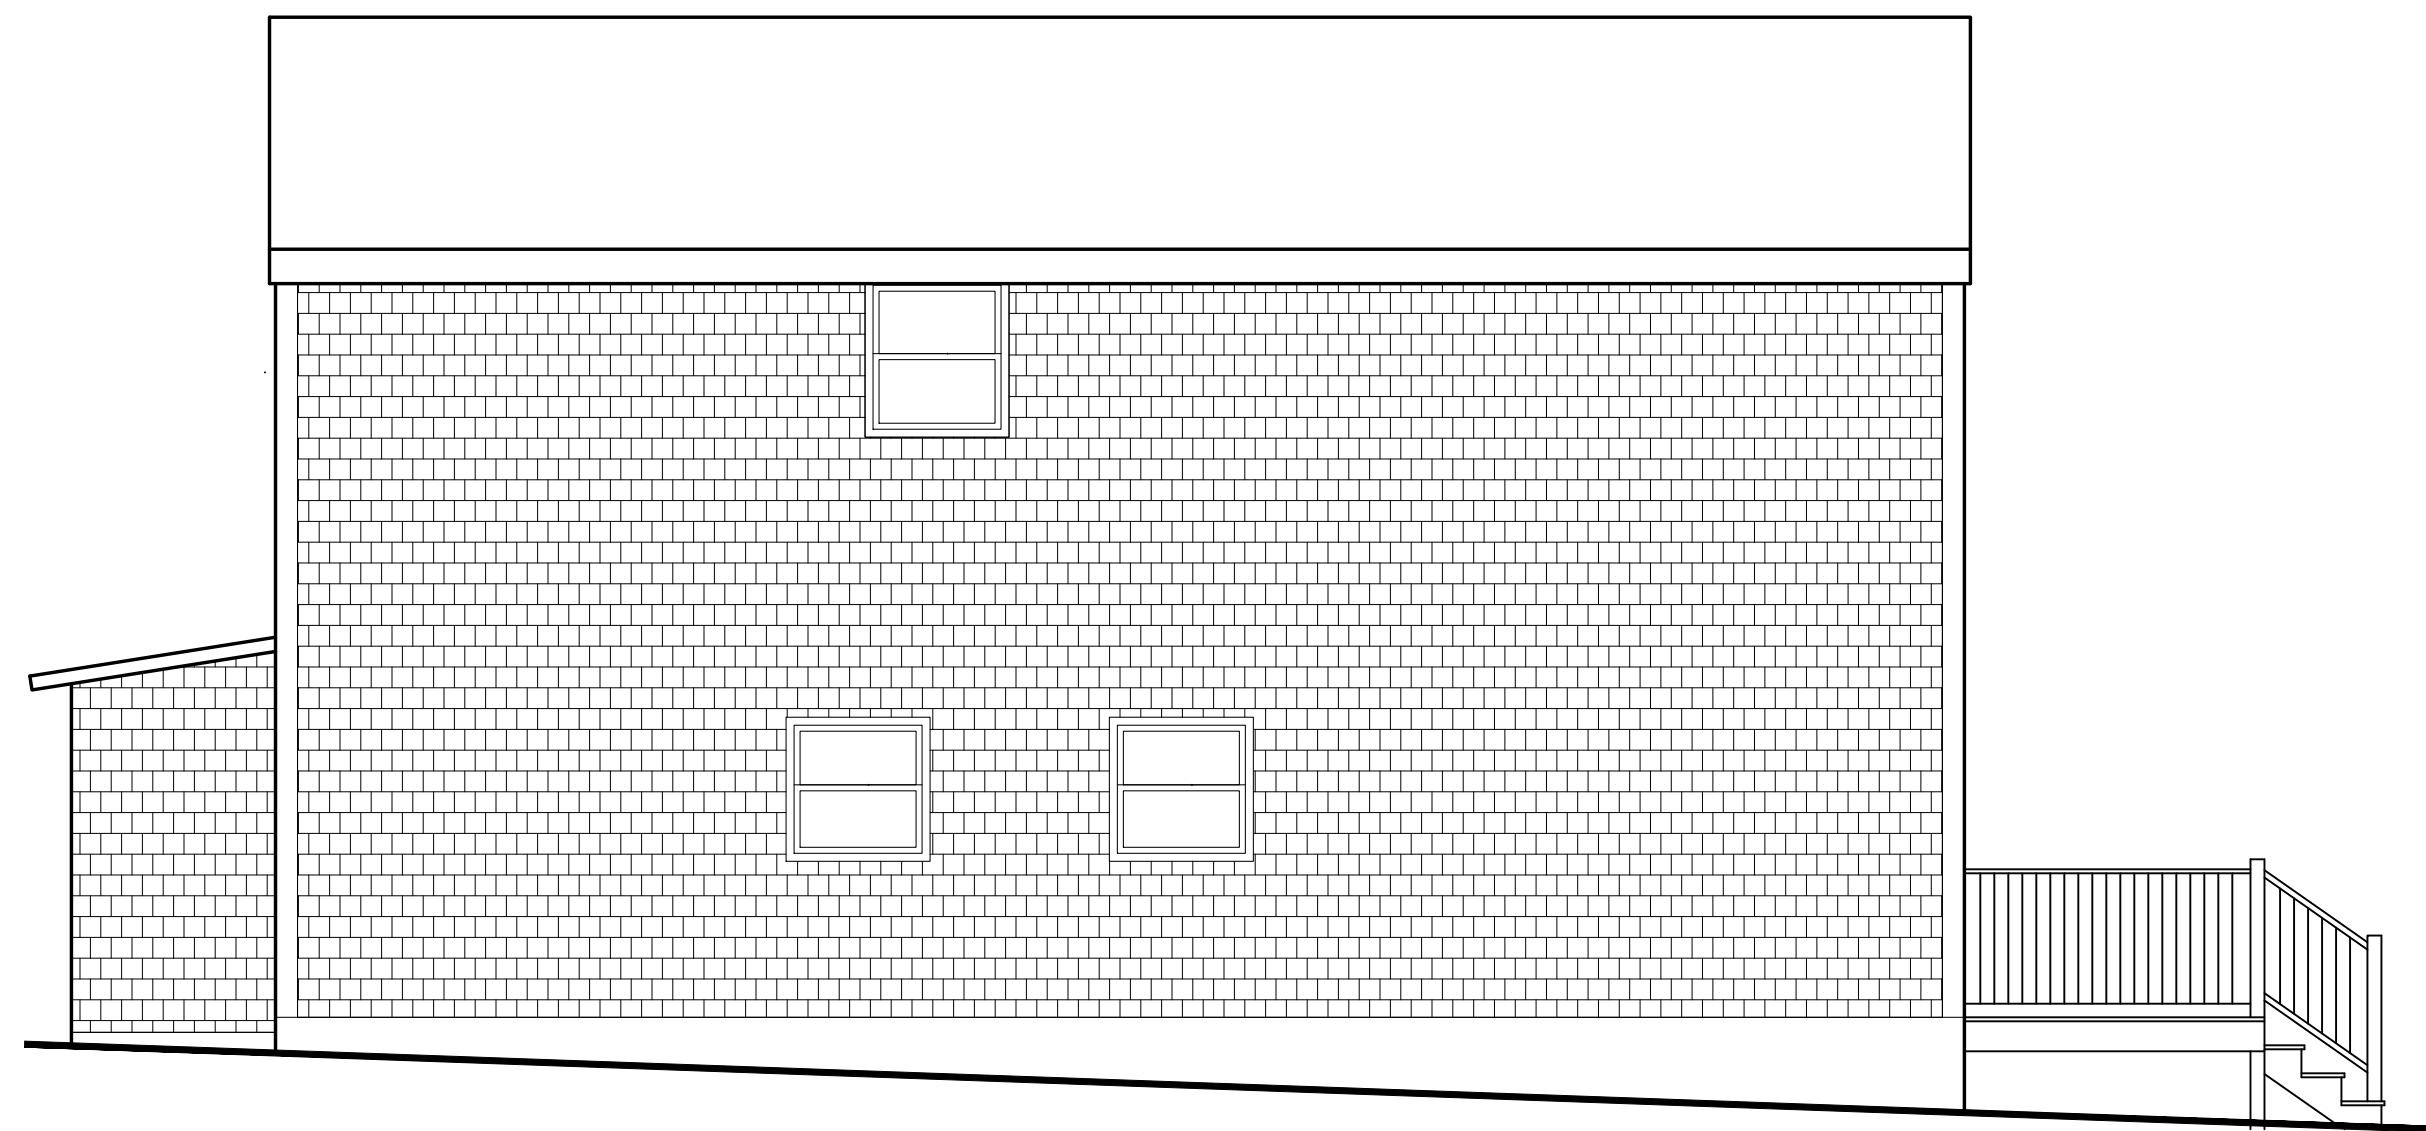


2
A1
EXISTING SOUTH ELEVATION
1/4"=1'-0"

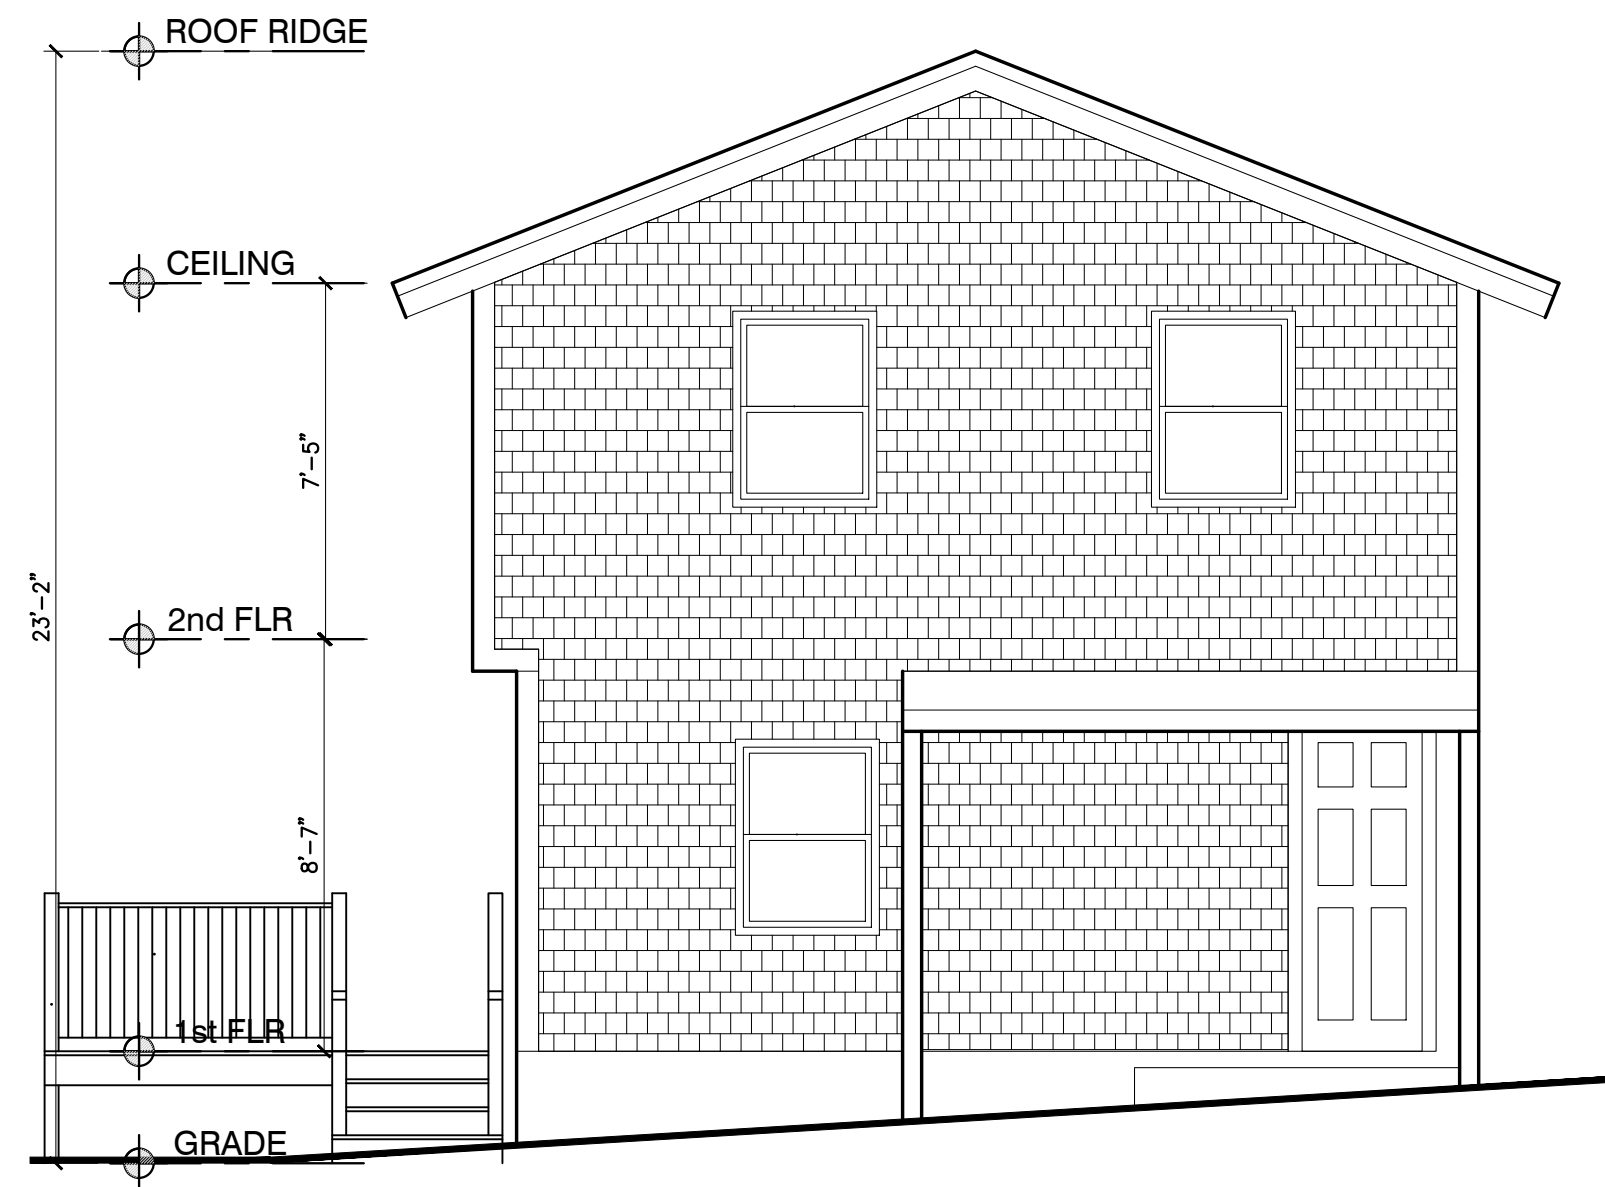


3
A1
EXISTING WEST (REAR) ELEVATION
1/4"=1'-0"

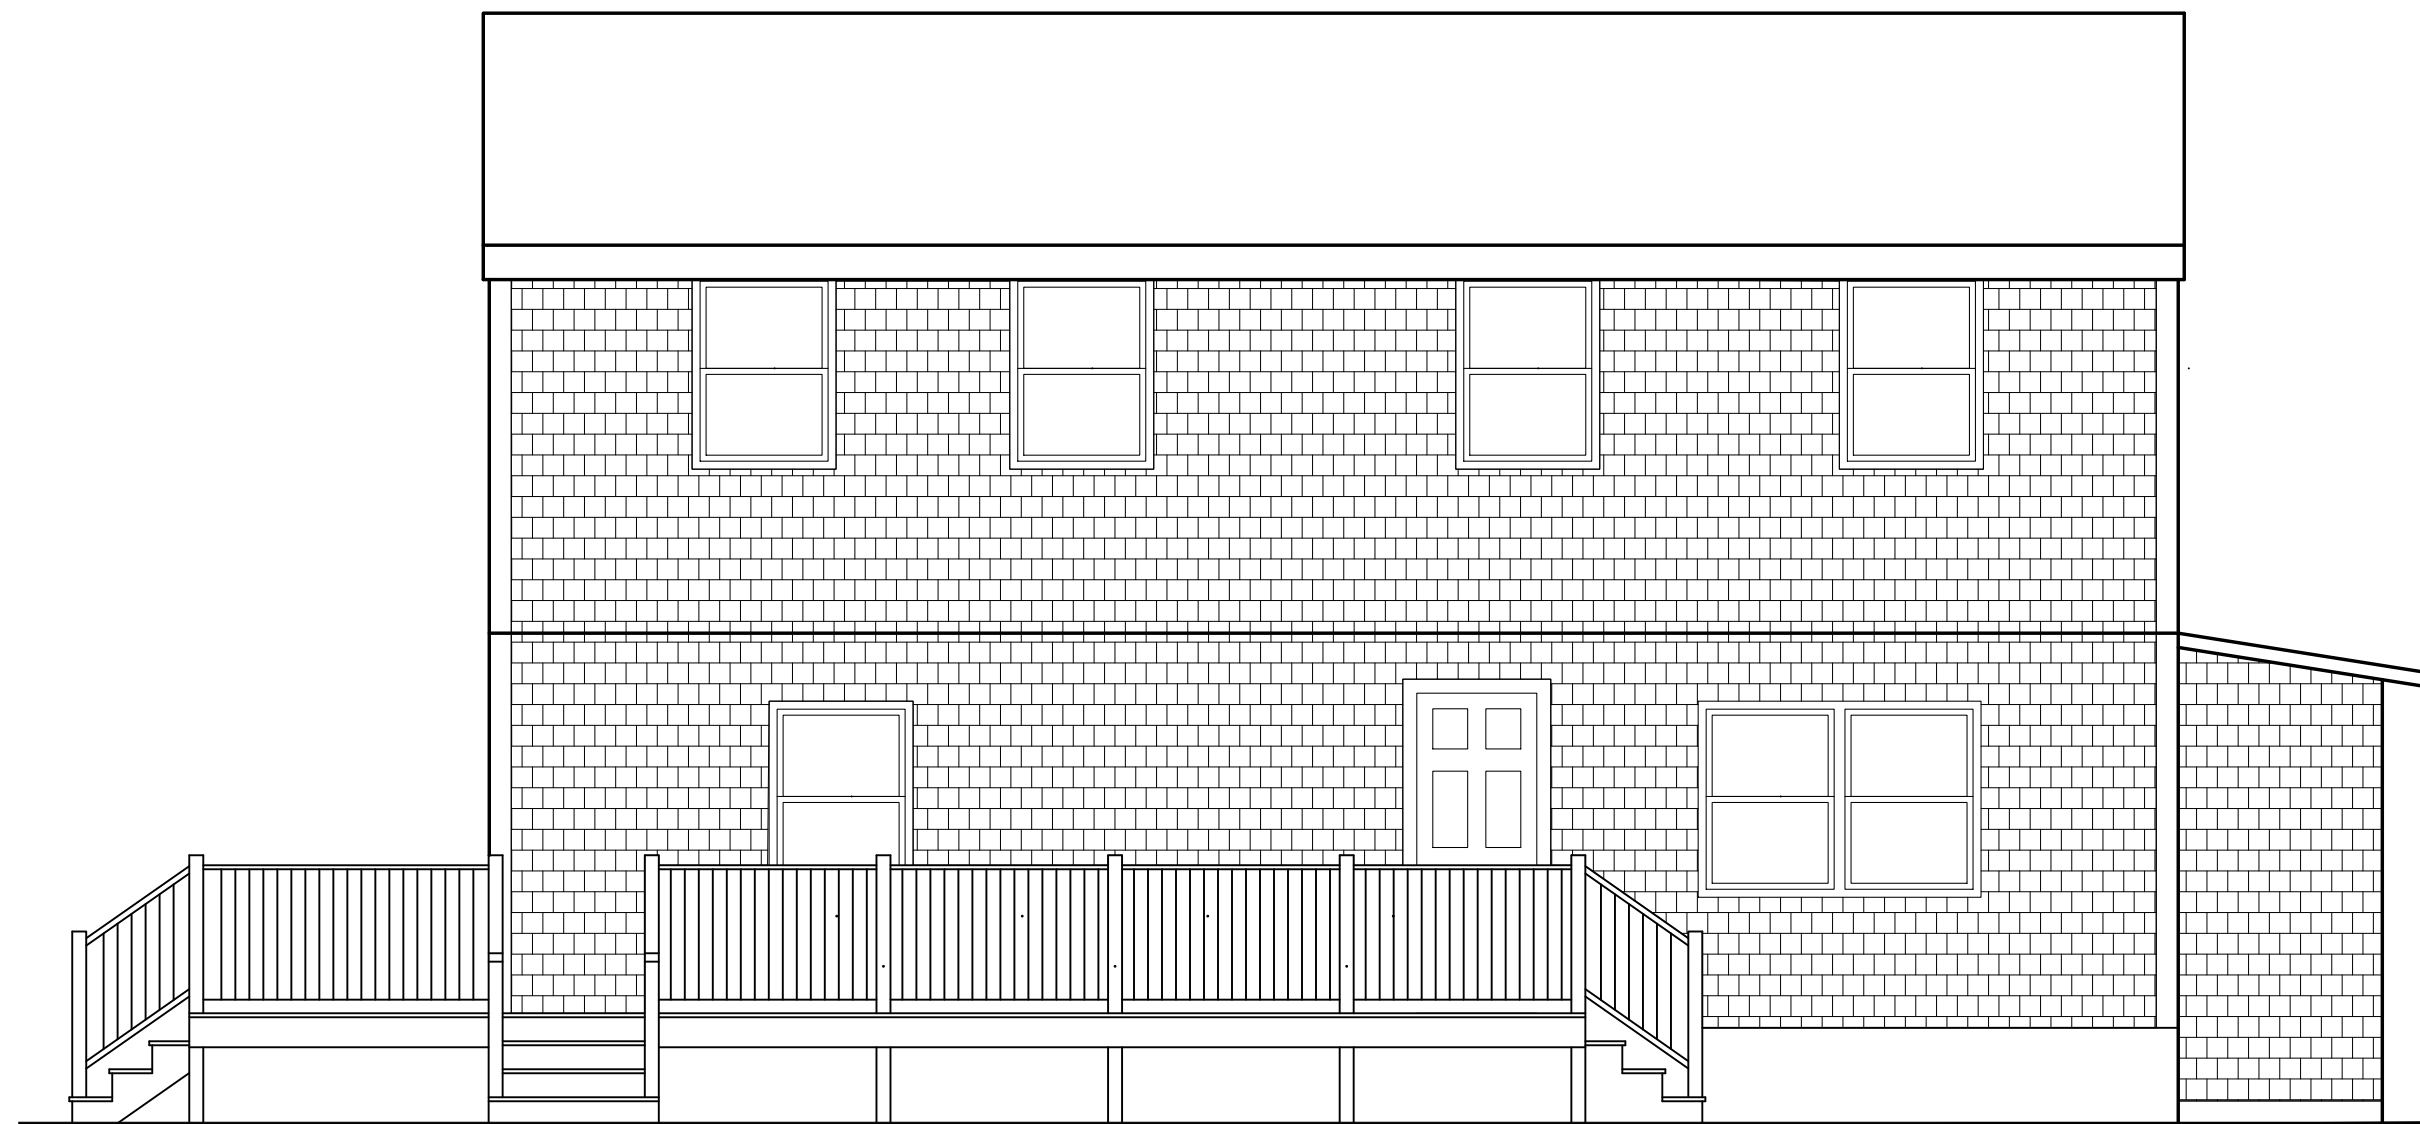


4
A1
EXISTING NORTH ELEVATION
1/4"=1'-0"

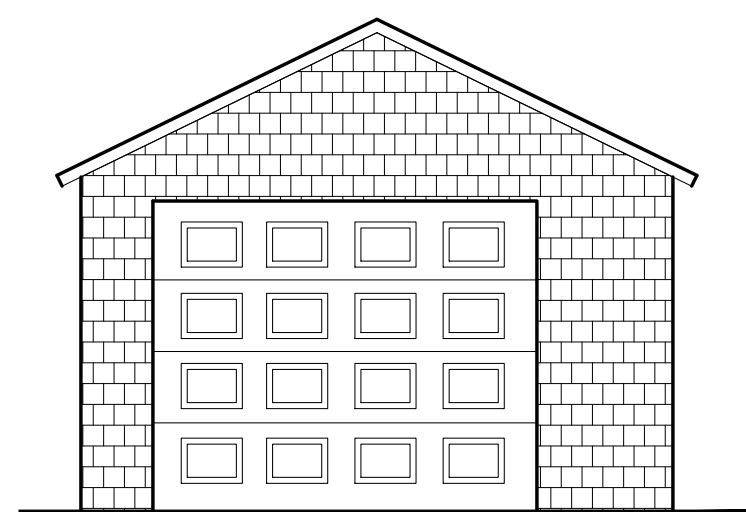


5
A1
EXISTING GARAGE EAST (FRONT) ELEV.
1/4"=1'-0"

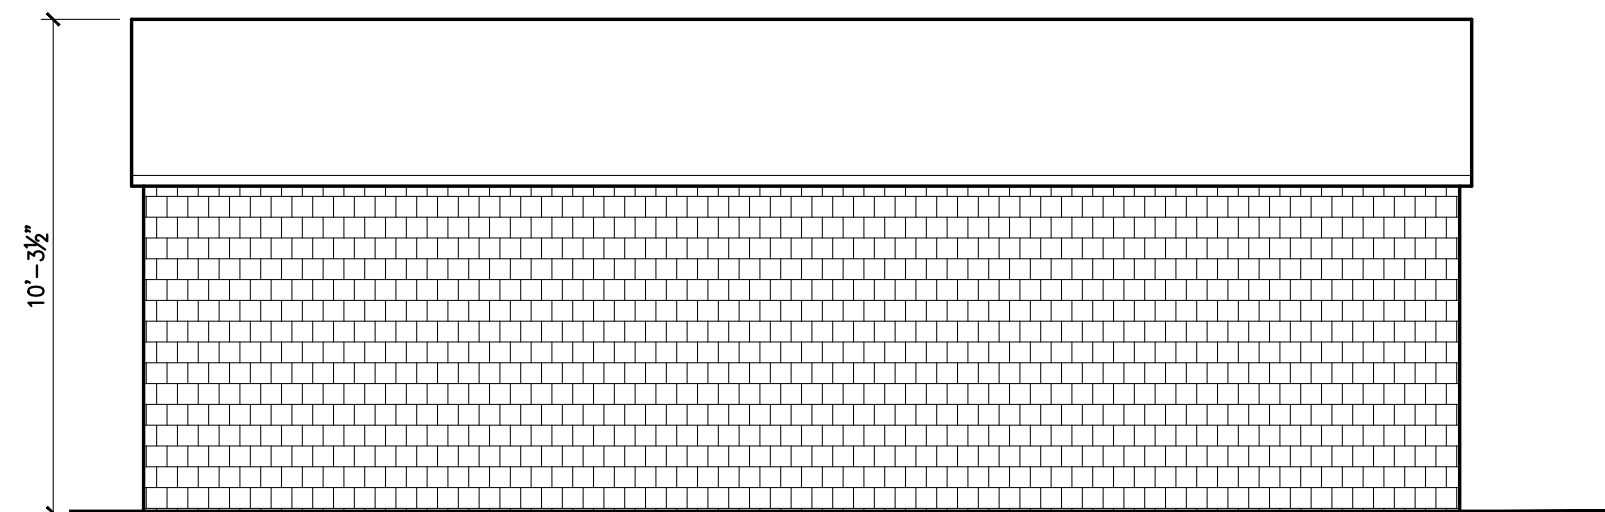


6
A1
EXISTING GARAGE SOUTH ELEV.
1/4"=1'-0"

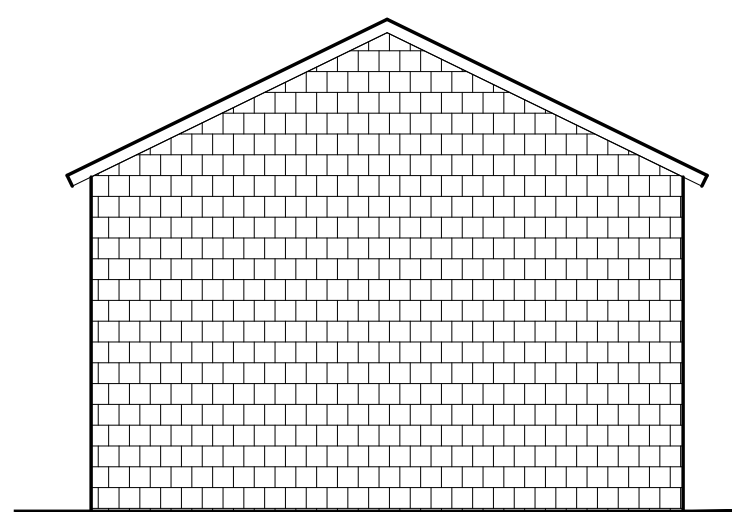

7
A1
EXISTING GARAGE WEST ELEV.
1/4"=1'-0"

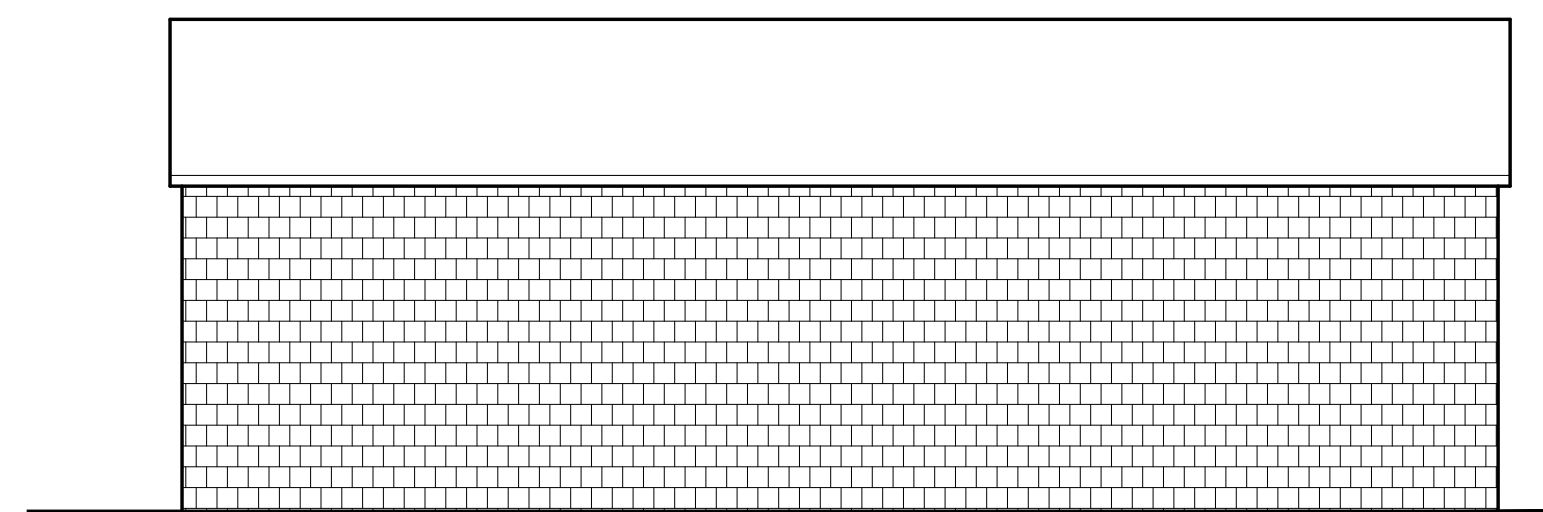

8
A1
EXISTING GARAGE NORTH ELEV.
1/4"=1'-0"

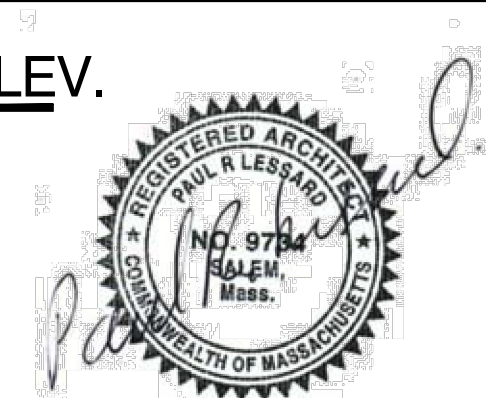

PAUL R. LESSARD

• REGISTERED ARCHITECT •

13 STATION ROAD SALEM, MA 01970

paul@paularchitect.com

(978) 210-1960

HOUSE ADDITION
39 WOODSIDE LANE
ARLINGTON, MASSACHUSETTS

EXISTING EXTERIOR ELEVATIONS

REVISIONS:


PROJECT
NUMBER:
DATE: 9/24/22
SCALE: AS NOTED
DRAWN: PRL
CHECK:

DRAWING NUMBER:


A1



1
A2
PROPOSED EAST (FRONT) ELEVATION
1/4"=1'-0"

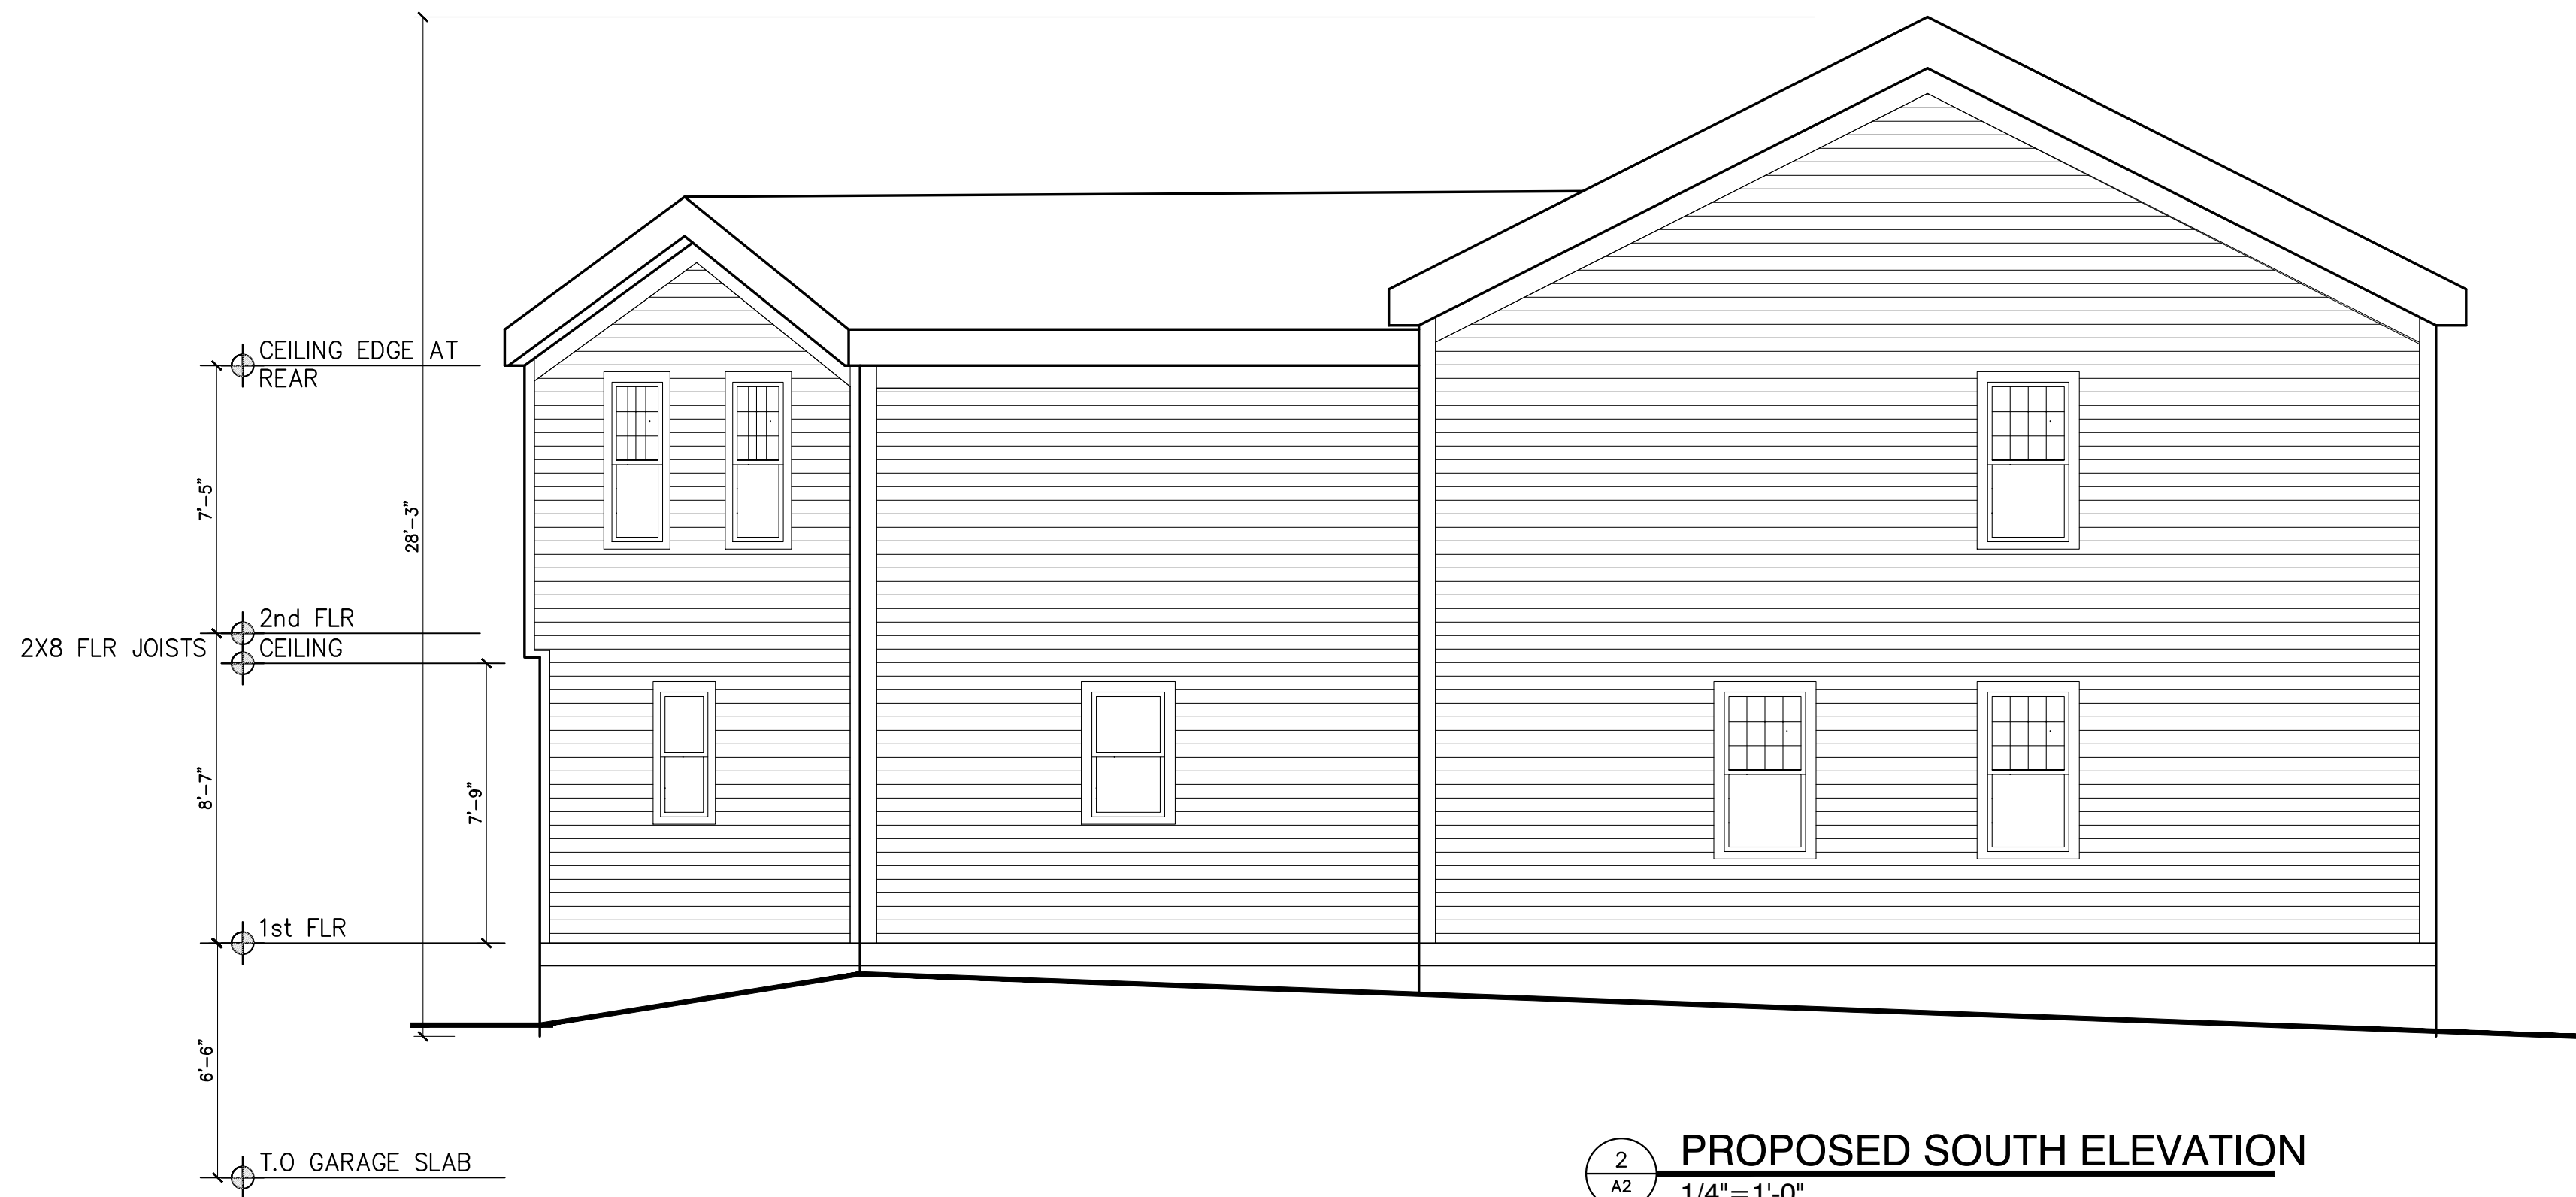

2
A2
PROPOSED SOUTH ELEVATION
1/4"=1'-0"

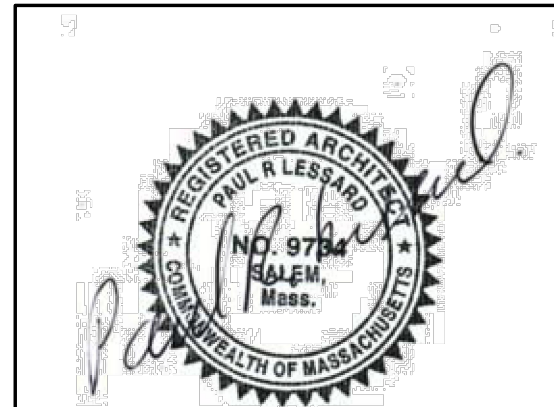

PAUL R. LESSARD
• REGISTERED ARCHITECT •
13 STATION ROAD SALEM, MA 01970
(978) 210-1960 paul@paularchitect.com

HOUSE ADDITION
39 WOODSIDE LANE
ARLINGTON, MASSACHUSETTS
PROPOSED EXTERIOR SOUTH & WEST ELEVATIONS

REVISIONS:

PROJECT NUMBER:
DATE: 9/24/22
SCALE: AS NOTED
DRAWN: PRL
CHECK:

DRAWING NUMBER:


A2



1
A3
PROPOSED WEST (REAR) ELEVATION
1/4"=1'-0"



2
A3
PROPOSED NORTH ELEVATION
1/4"=1'-0"

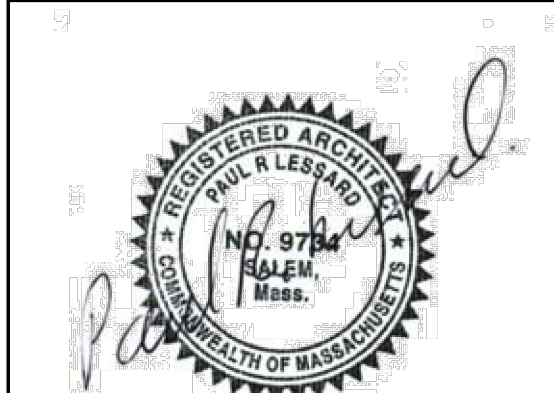

PAUL R. LESSARD
• REGISTERED ARCHITECT •
13 STATION ROAD SALEM, MA 01970
(978) 210-1960 paul@paularchitect.com





HOUSE ADDITION
39 WOODSIDE LANE
ARLINGTON, MASSACHUSETTS
PROPOSED EXTERIOR NORTH & EAST ELEVATIONS

REVISIONS:

PROJECT NUMBER:
DATE: 9/24/22
SCALE: AS NOTED
DRAWN: PRL
CHECK:

DRAWING NUMBER:

A3

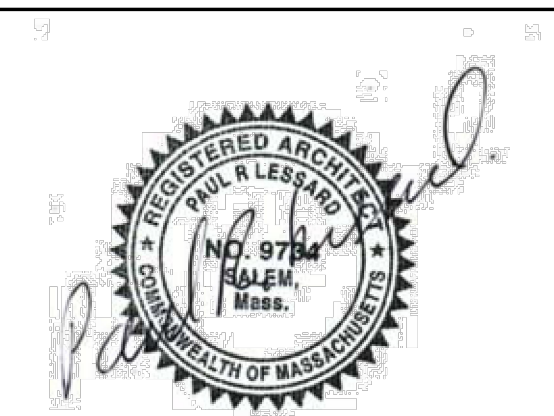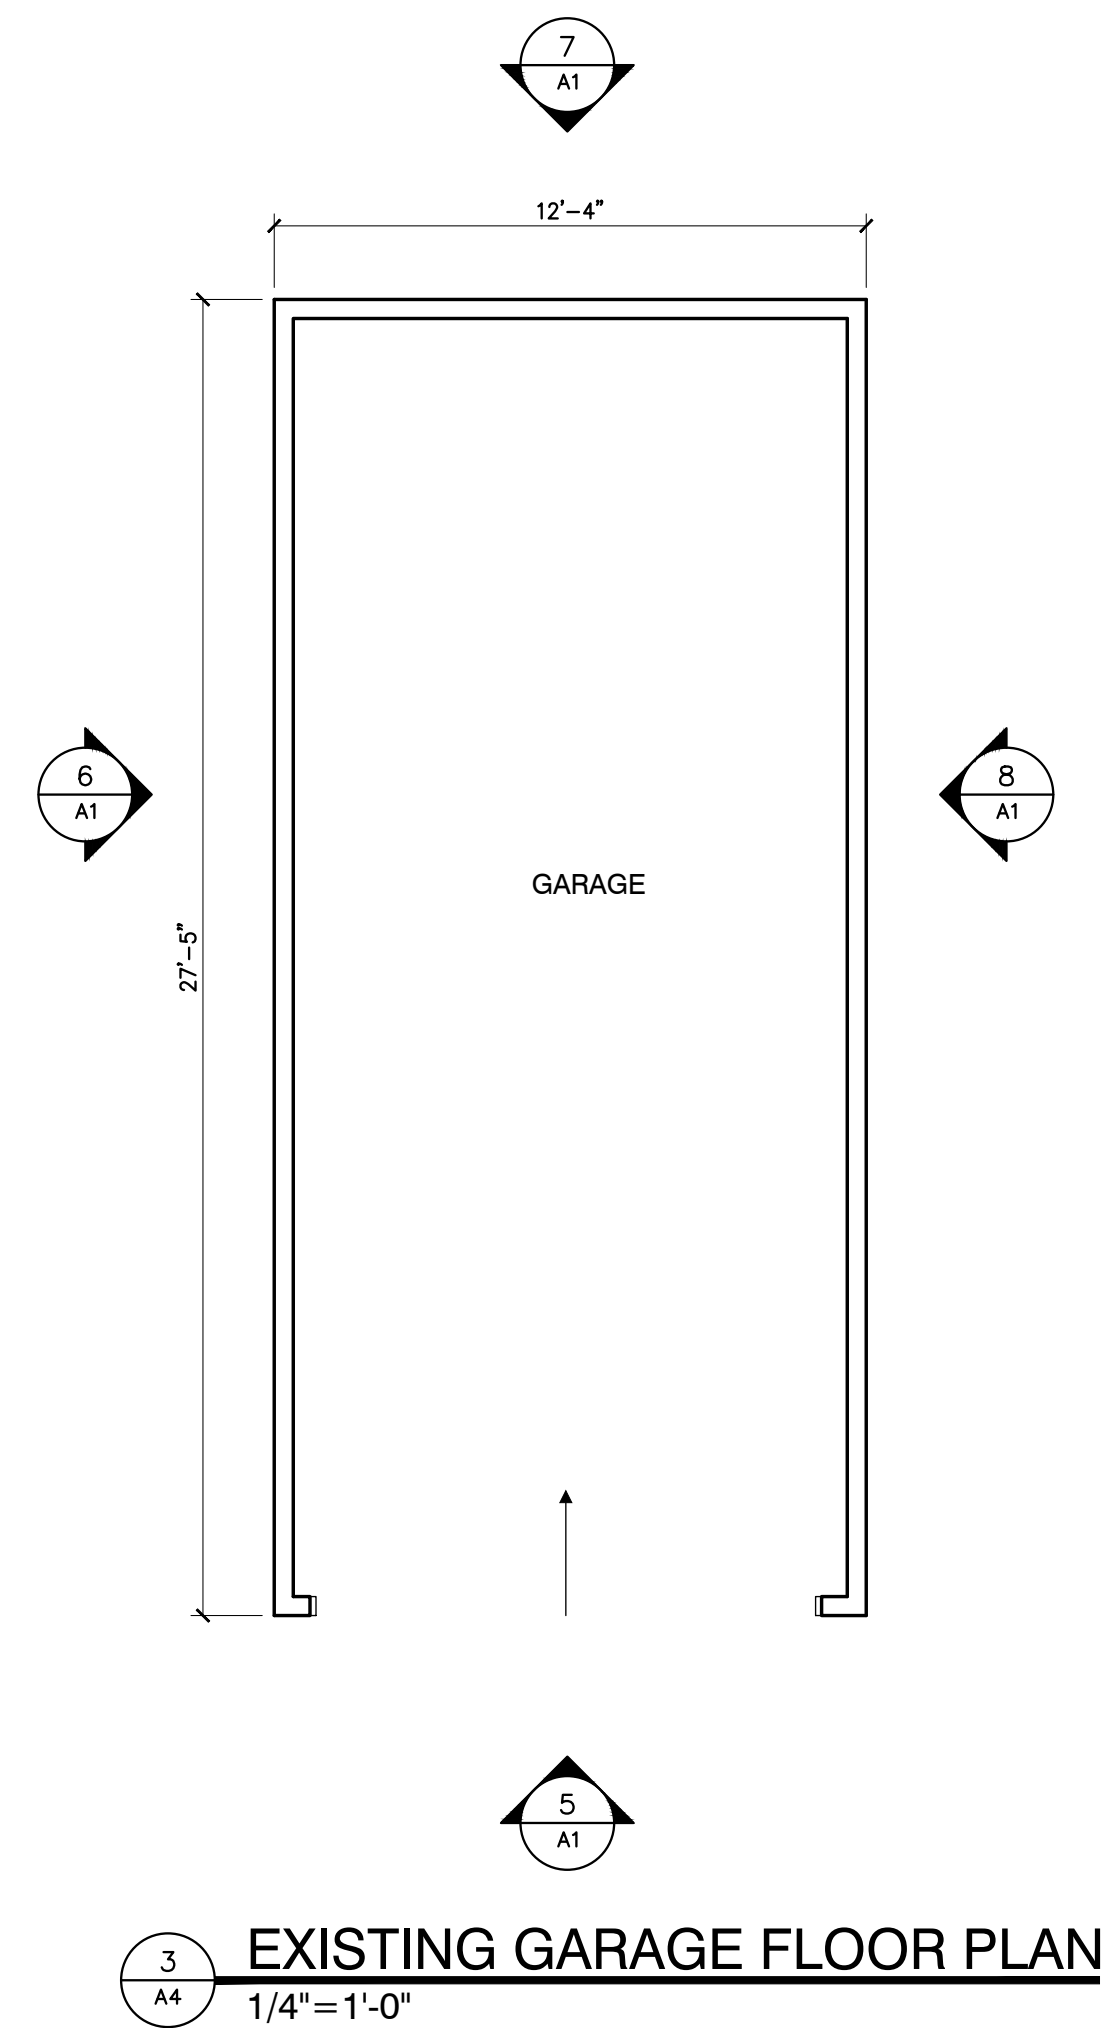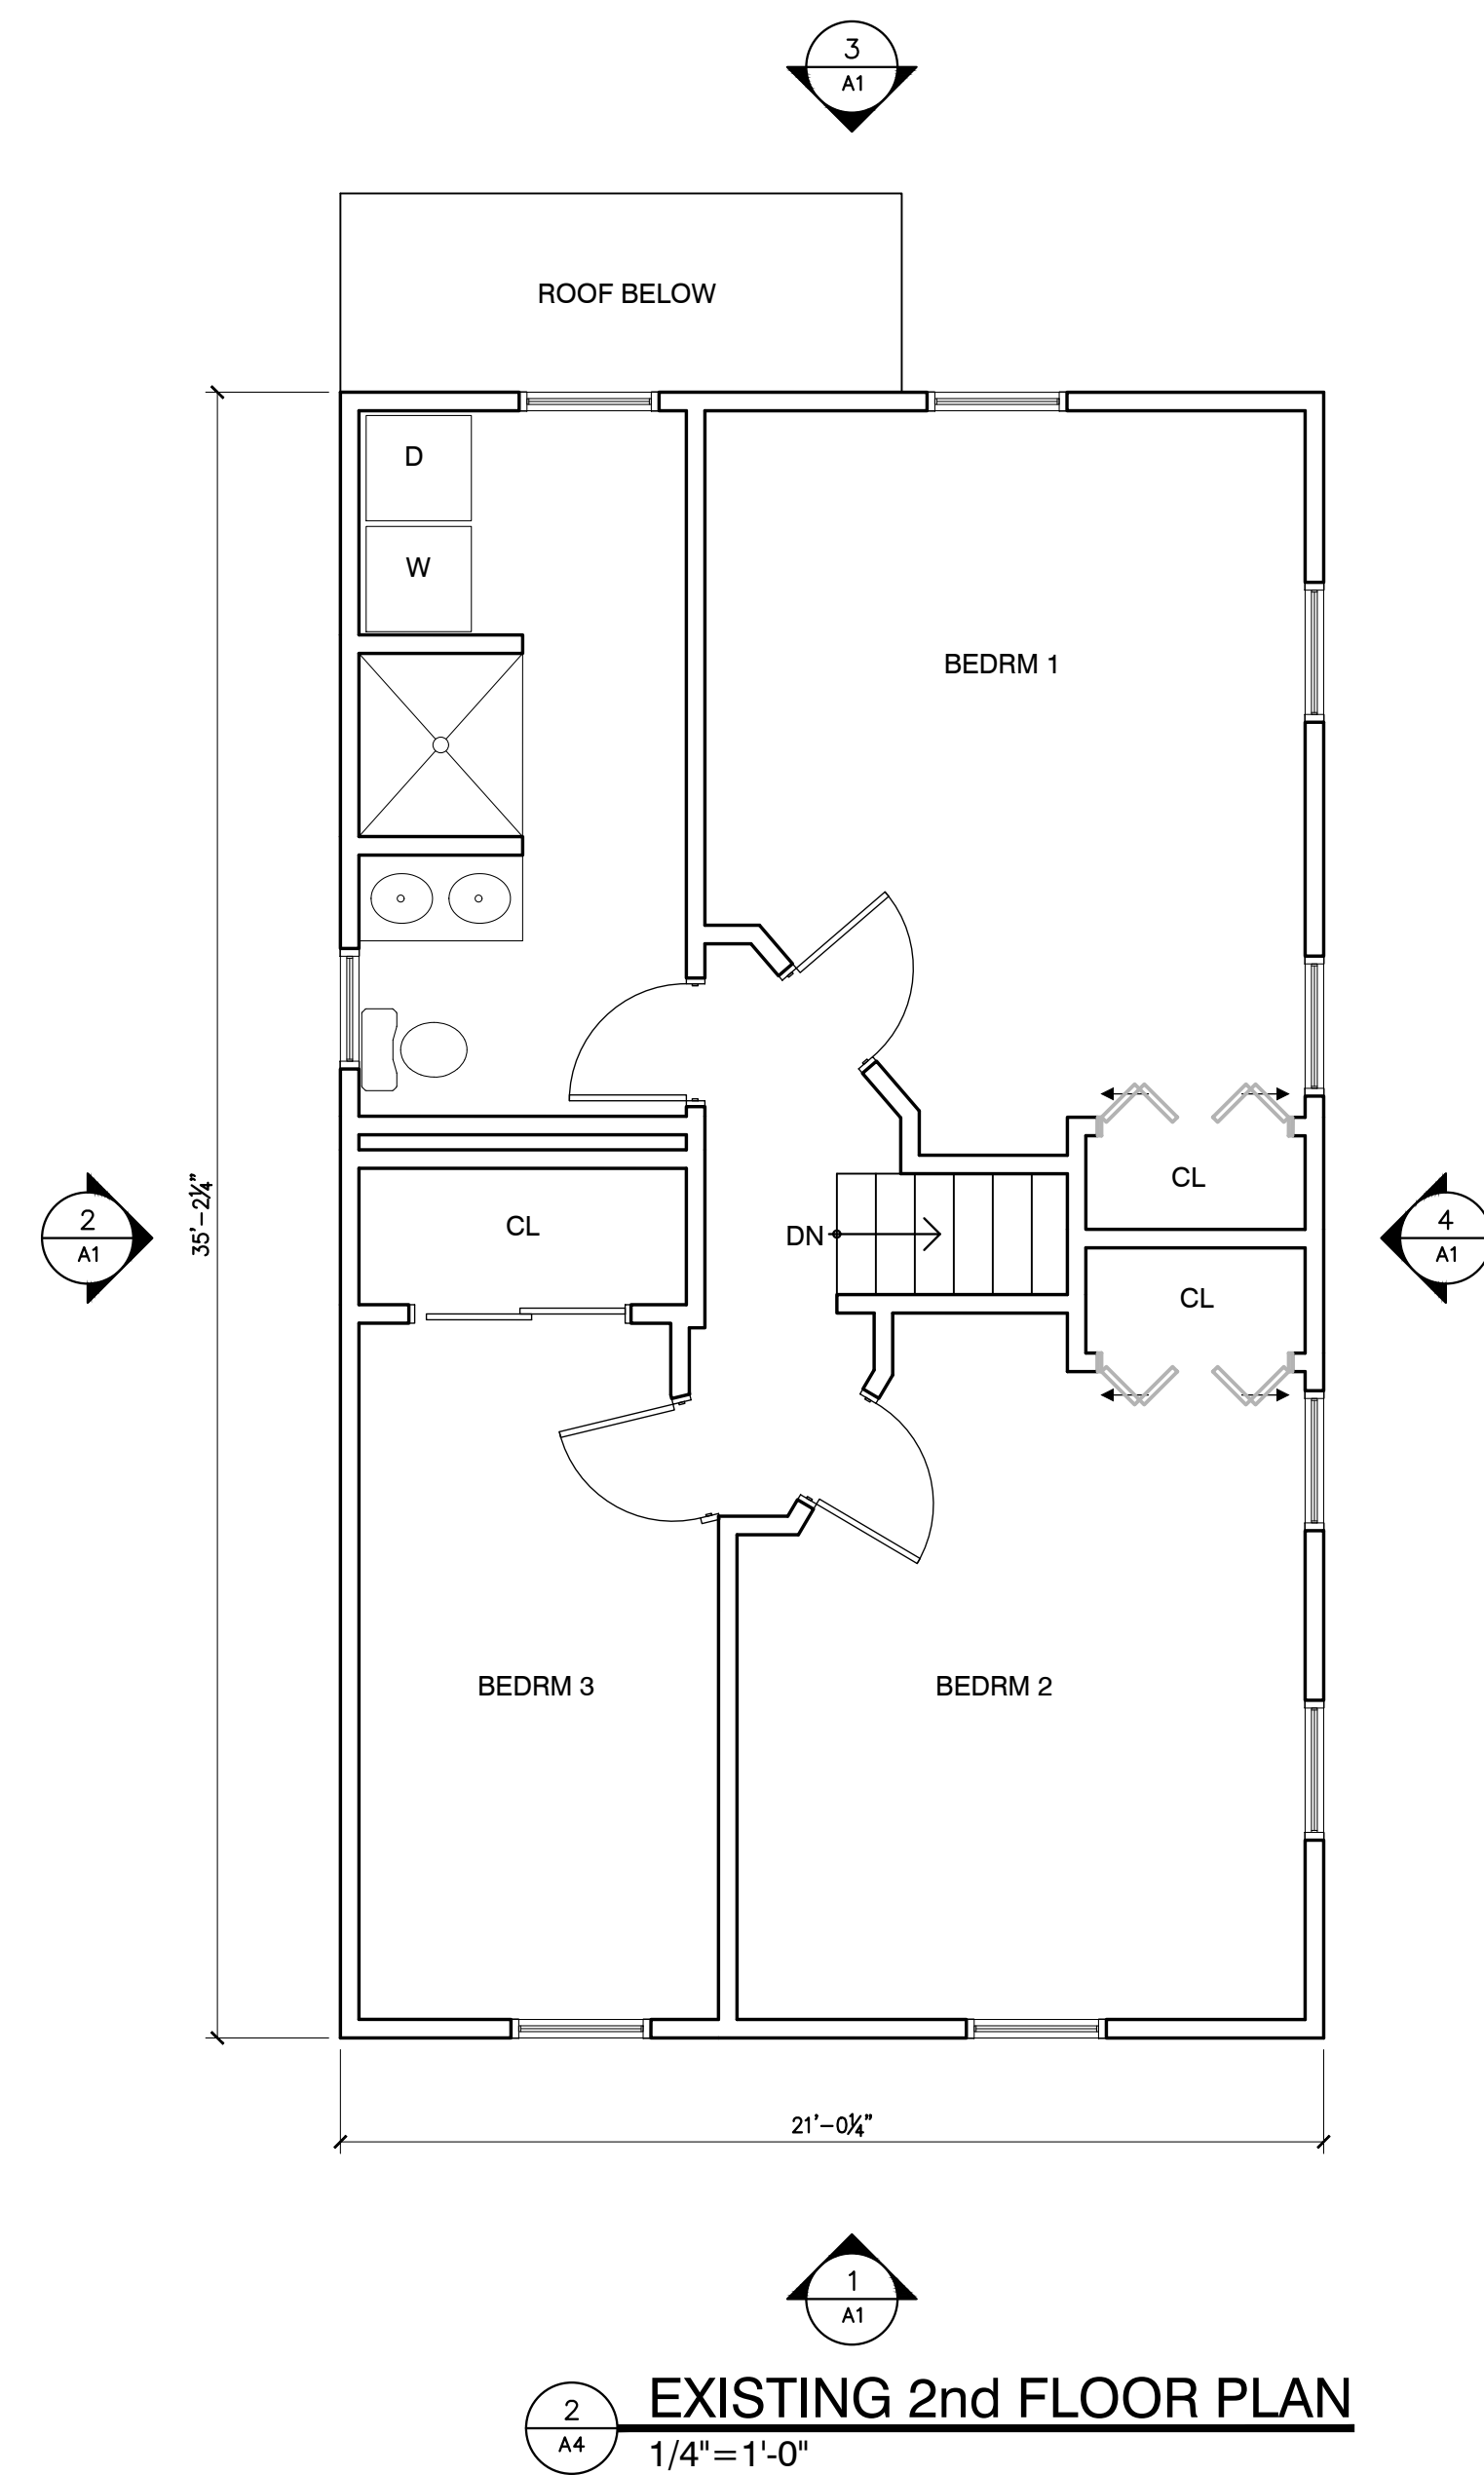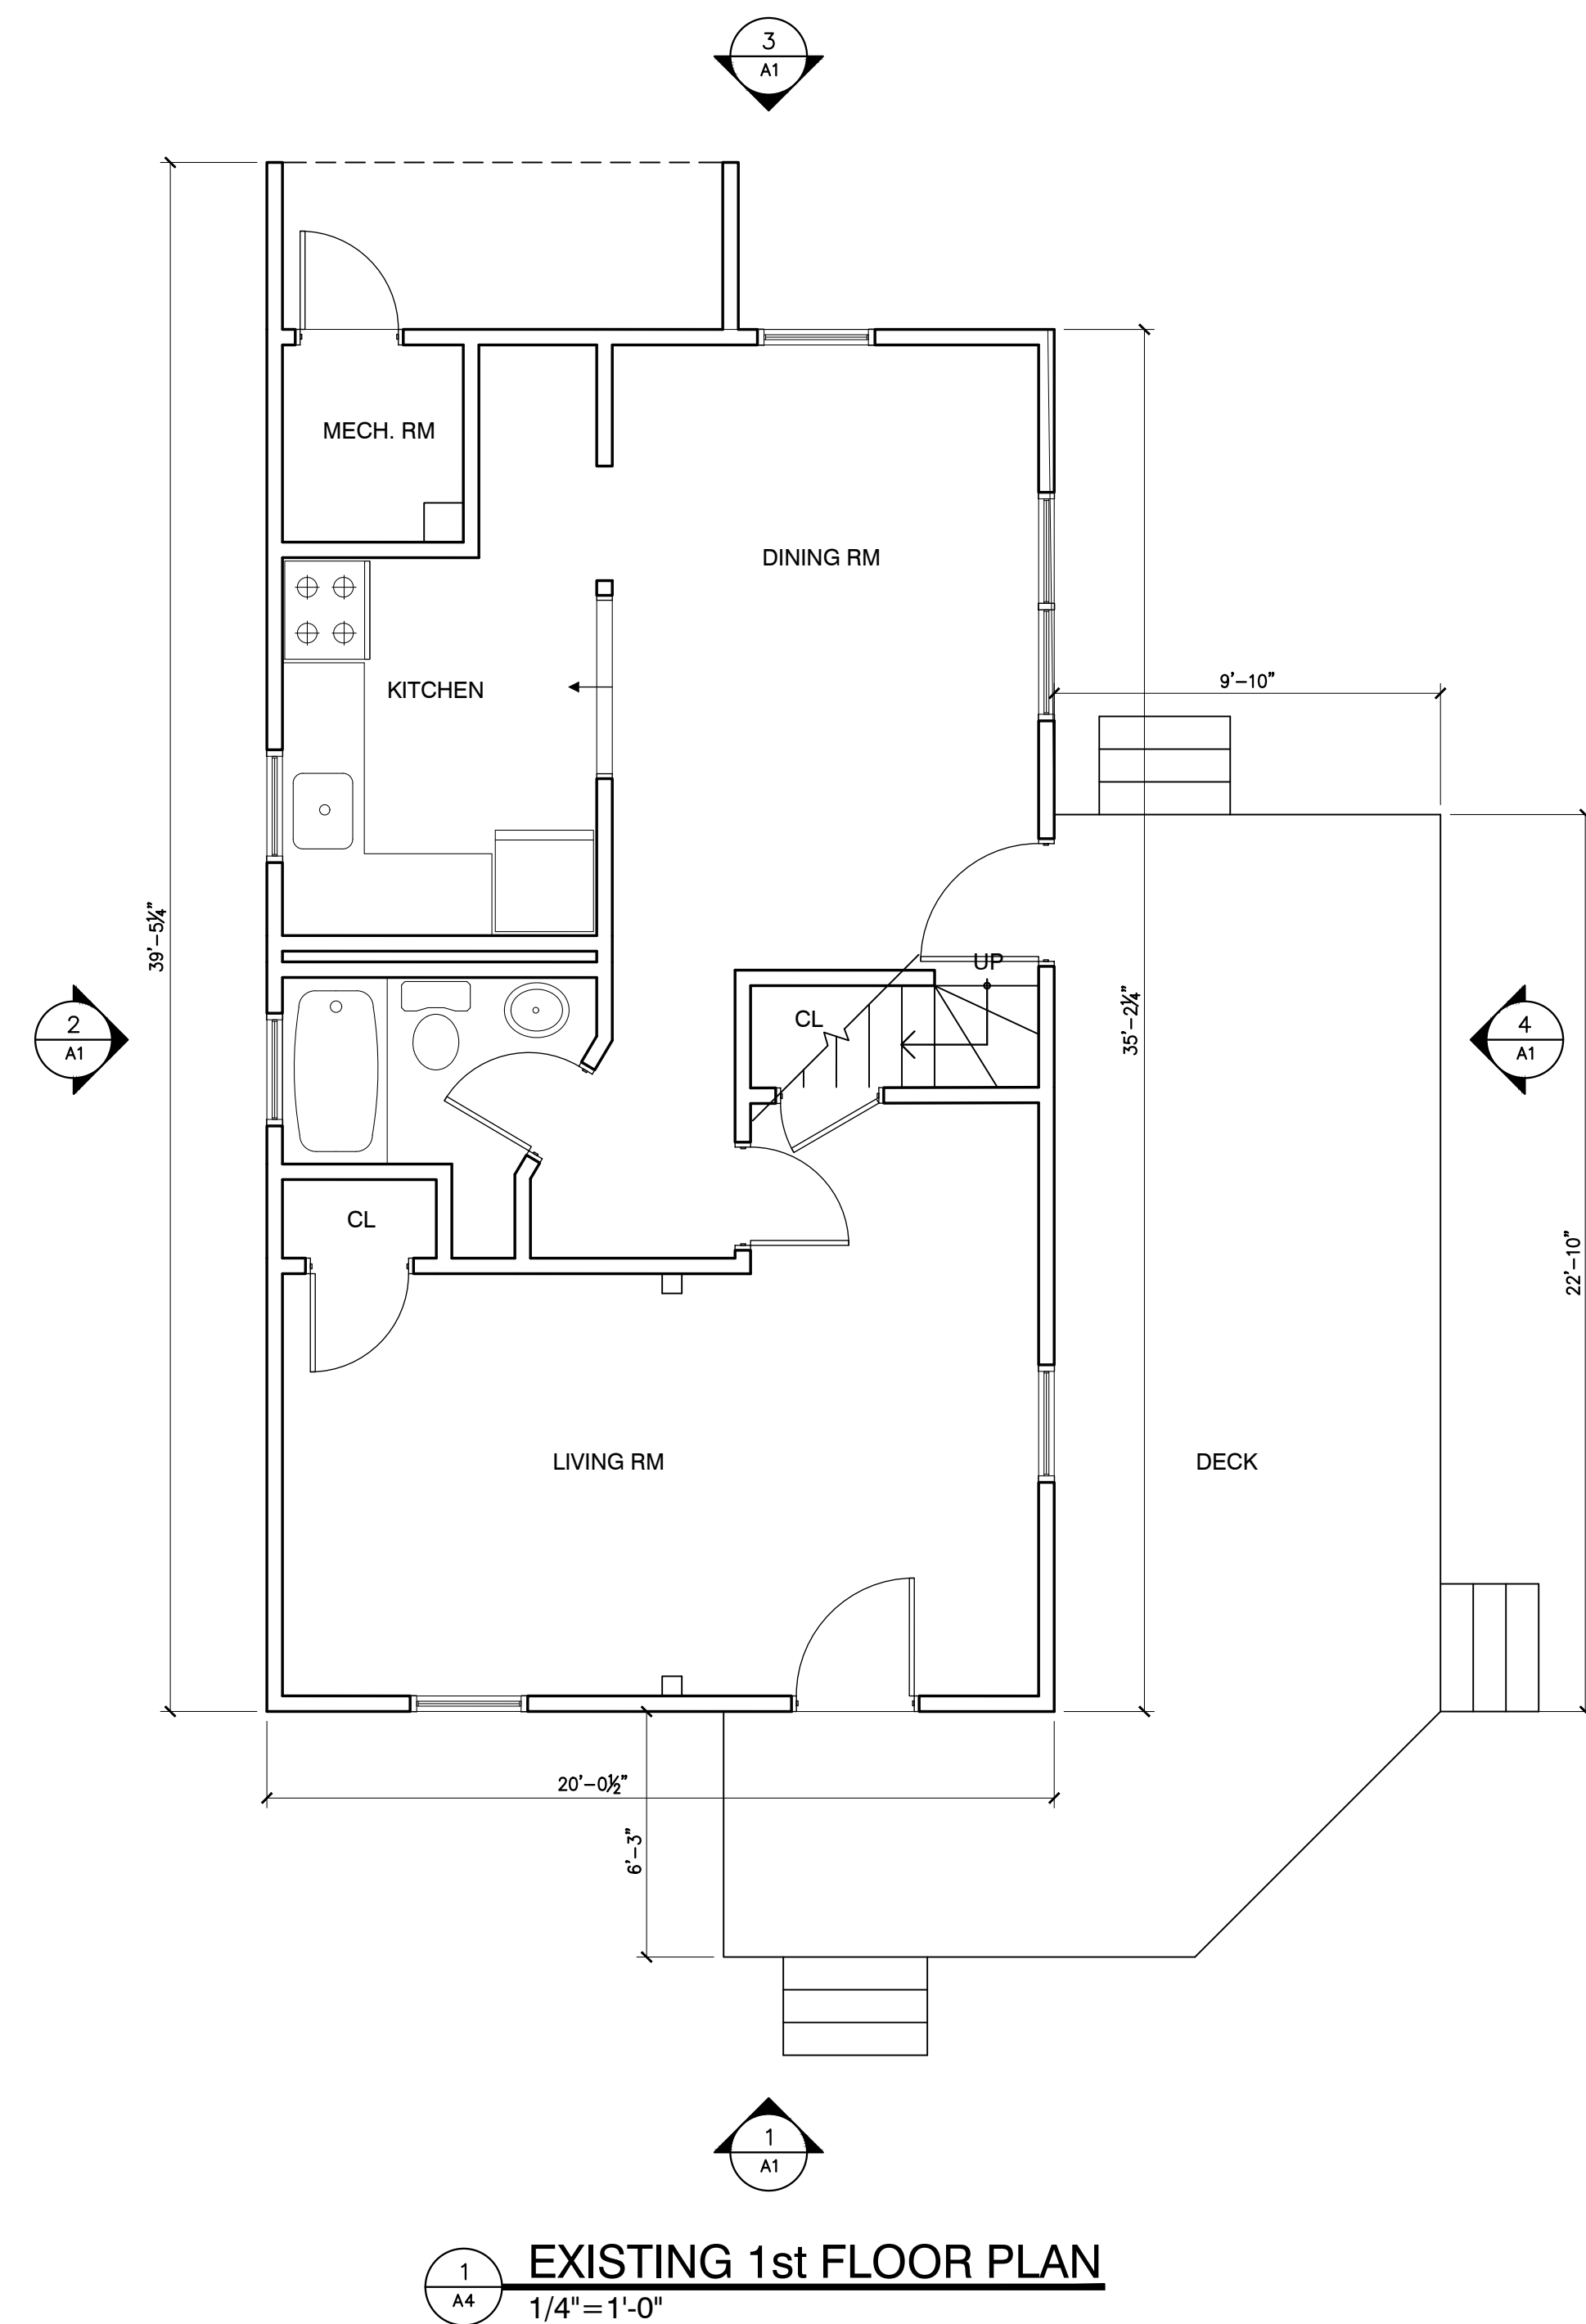

PAUL R. LESSARD
• REGISTERED ARCHITECT •
13 STATION ROAD SALEM, MA 01970
(978) 210-1960 paul@paularchitect.com

HOUSE ADDITION
39 WOODSIDE LANE
ARLINGTON, MASSACHUSETTS



EXISTING FLOOR PLANS

REVISIONS:

PROJECT NUMBER:	
DATE: 9/24/22	
SCALE: AS NOTED	
DRAWN: PRL	
CHECK:	

DRAWING NUMBER:

A4

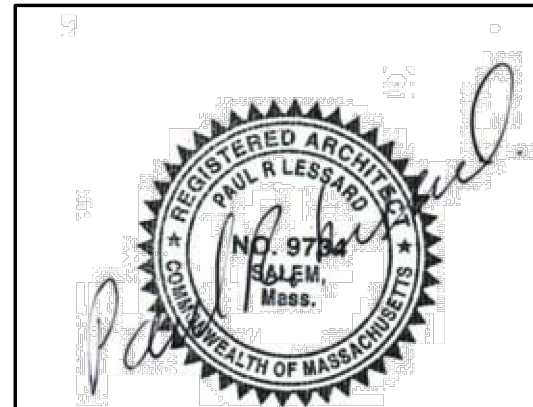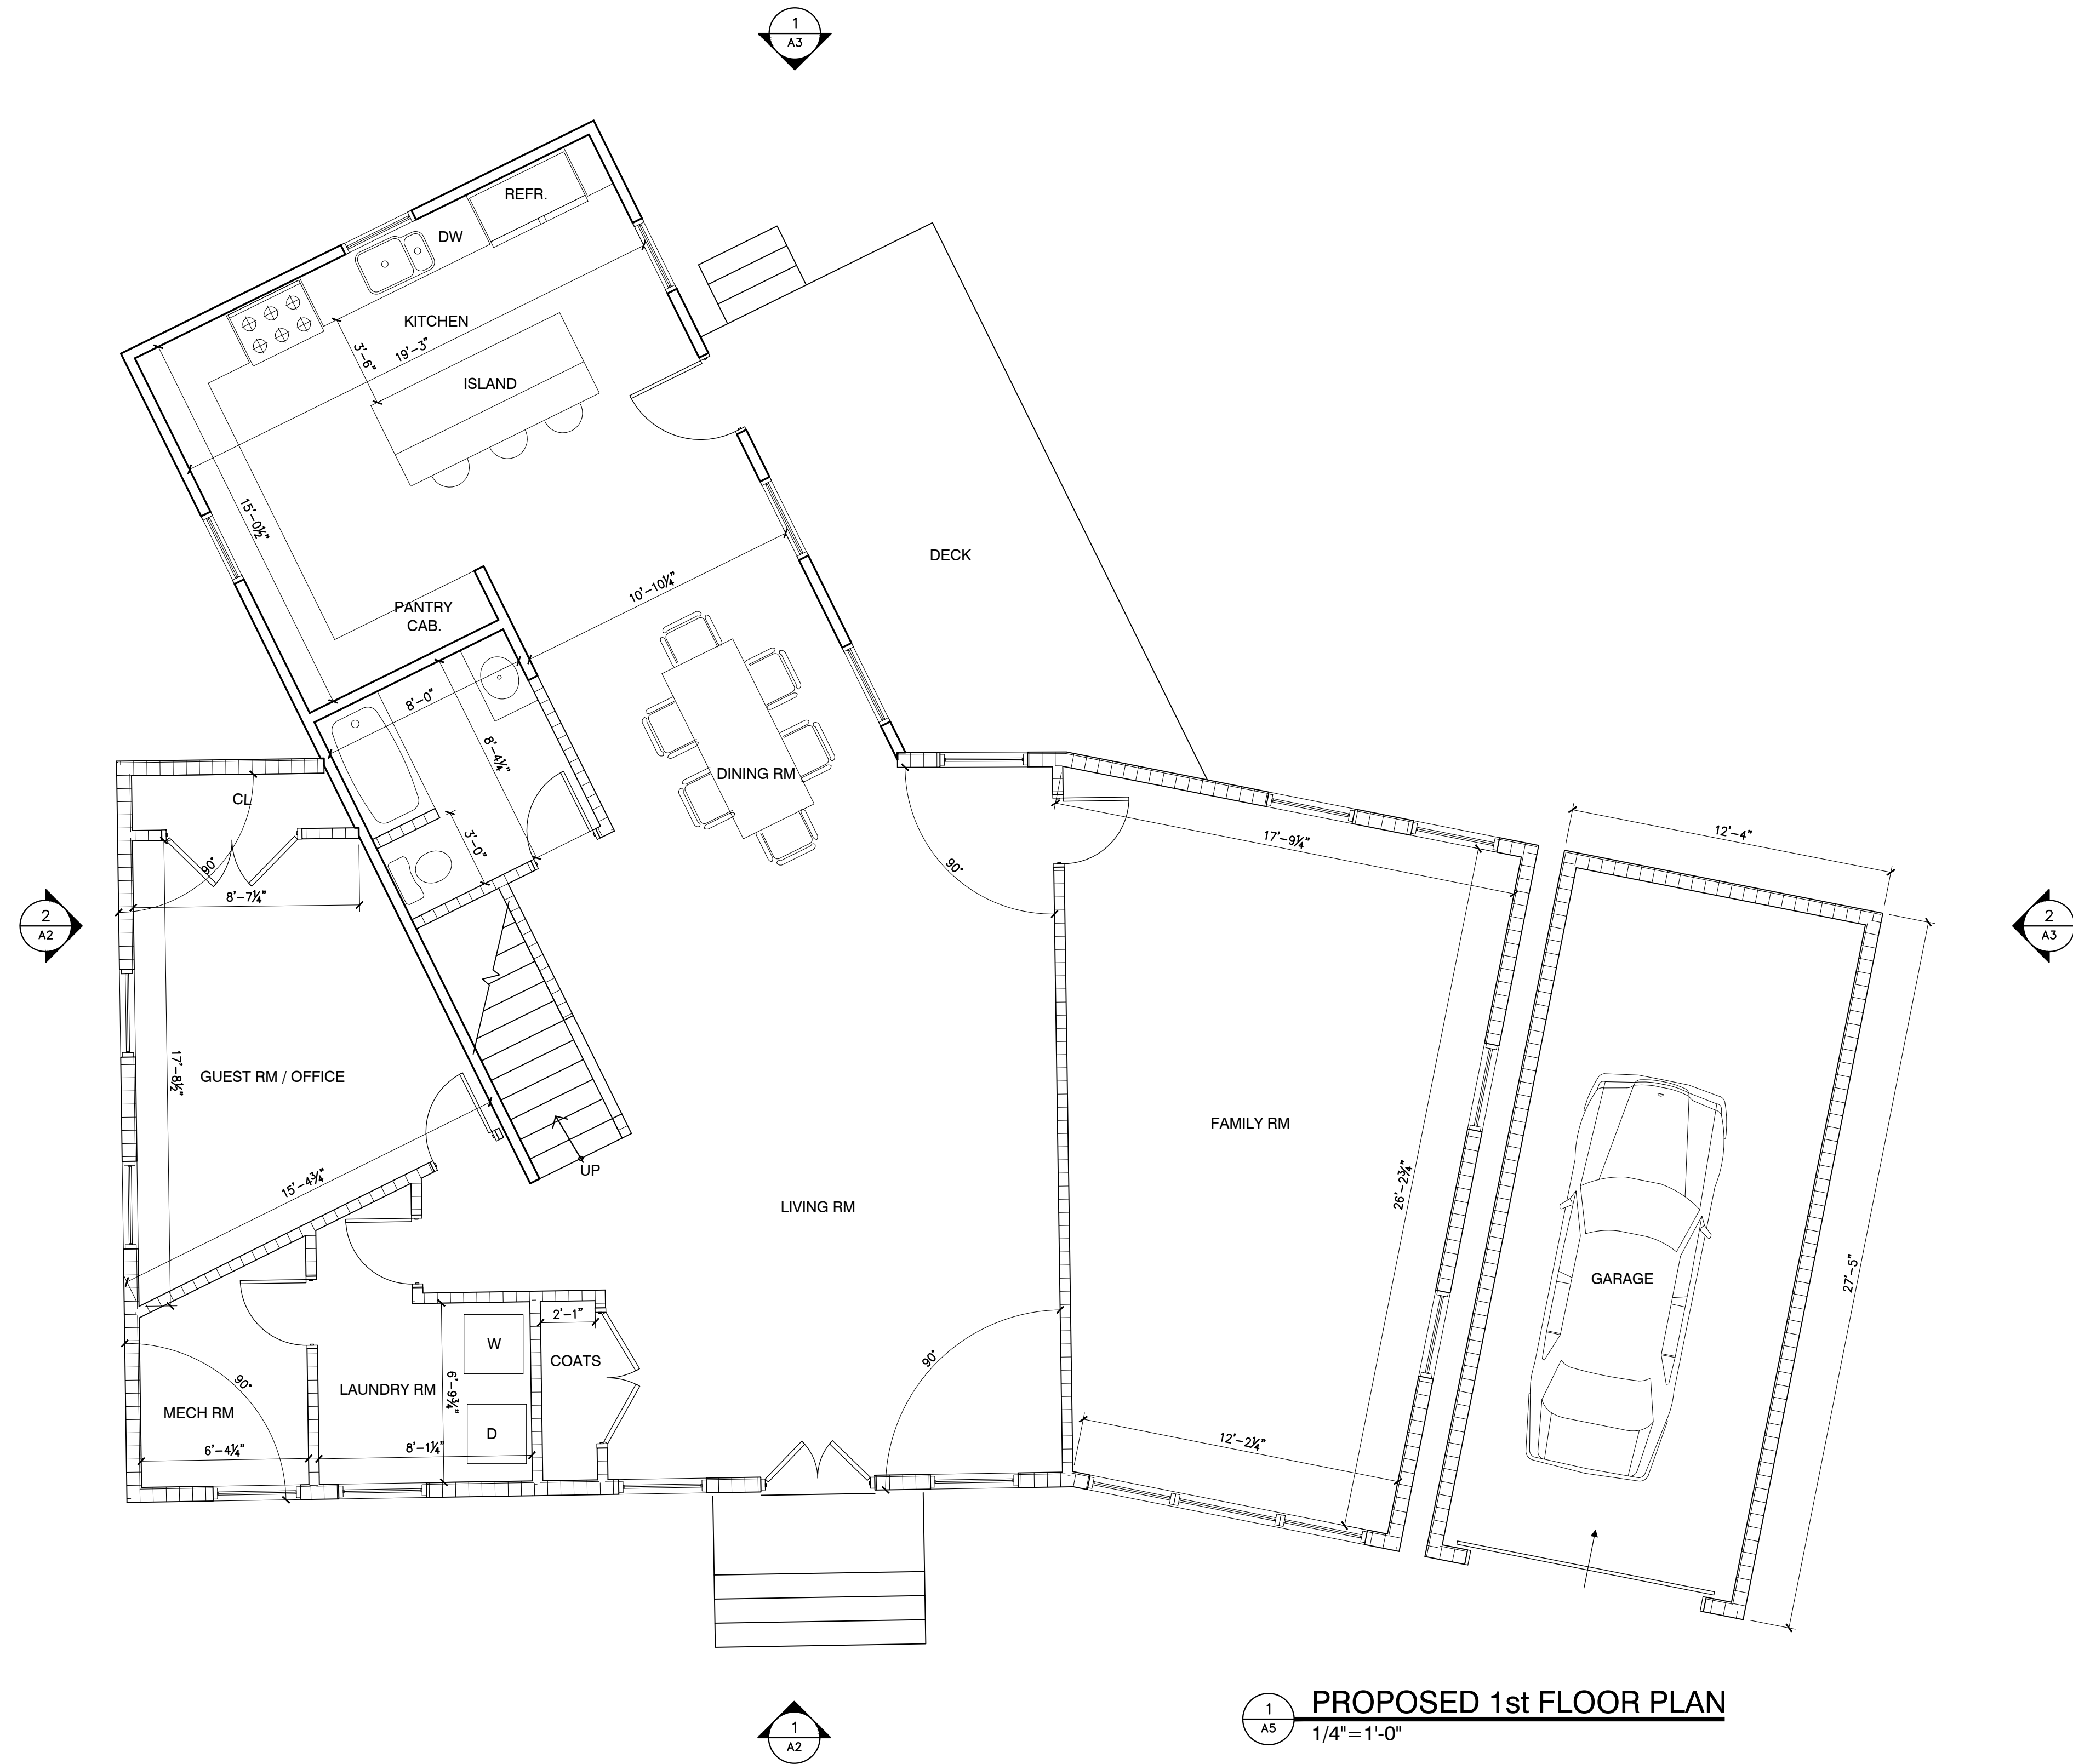

PAUL R. LESSARD

• REGISTERED ARCHITECT •

13 STATION ROAD SALEM, MA 01970

(978) 210-1960 paul@paularchitect.com

HOUSE ADDITION
39 WOODSIDE LANE
ARLINGTON, MASSACHUSETTS

PROPOSED 1st FLOOR PLAN

REVISIONS:


PROJECT
NUMBER:
DATE: 9/24/22
SCALE: AS NOTED
DRAWN: PRL
CHECK:

DRAWING NUMBER:

A5



1
A6
PROPOSED 2nd FLOOR PLAN
1/4" = 1'-0"

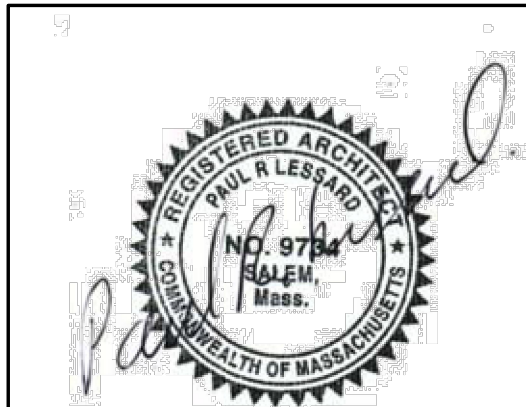

PAUL R. LESSARD
• REGISTERED ARCHITECT •
13 STATION ROAD SALEM, MA 01970
(978) 210-1960 paul@paularchitect.com

HOUSE ADDITION
39 WOODSIDE LANE
ARLINGTON, MASSACHUSETTS
PROPOSED 2nd FLOOR PLAN

REVISIONS:

PROJECT NUMBER:
DATE: 9/24/22
SCALE: AS NOTED
DRAWN: PRL
CHECK:

DRAWING NUMBER:
A6