
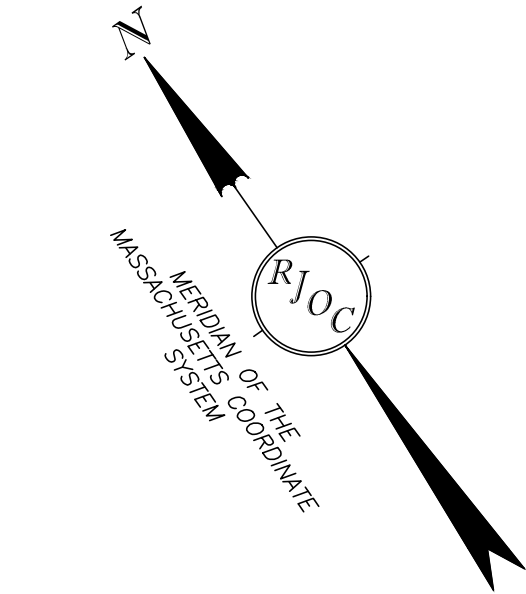


1021 & 1025 MASSACHUSETTS AVENUE  
ARLINGTON, MASSACHUSETTS  
DRAWN BY: DATE: 02-02-2023  
CHECKED BY: PROJECT NO: 21-32

| REVISIONS |             |
|-----------|-------------|
| DATE      | DESCRIPTION |
|           |             |
|           |             |
|           |             |
|           |             |

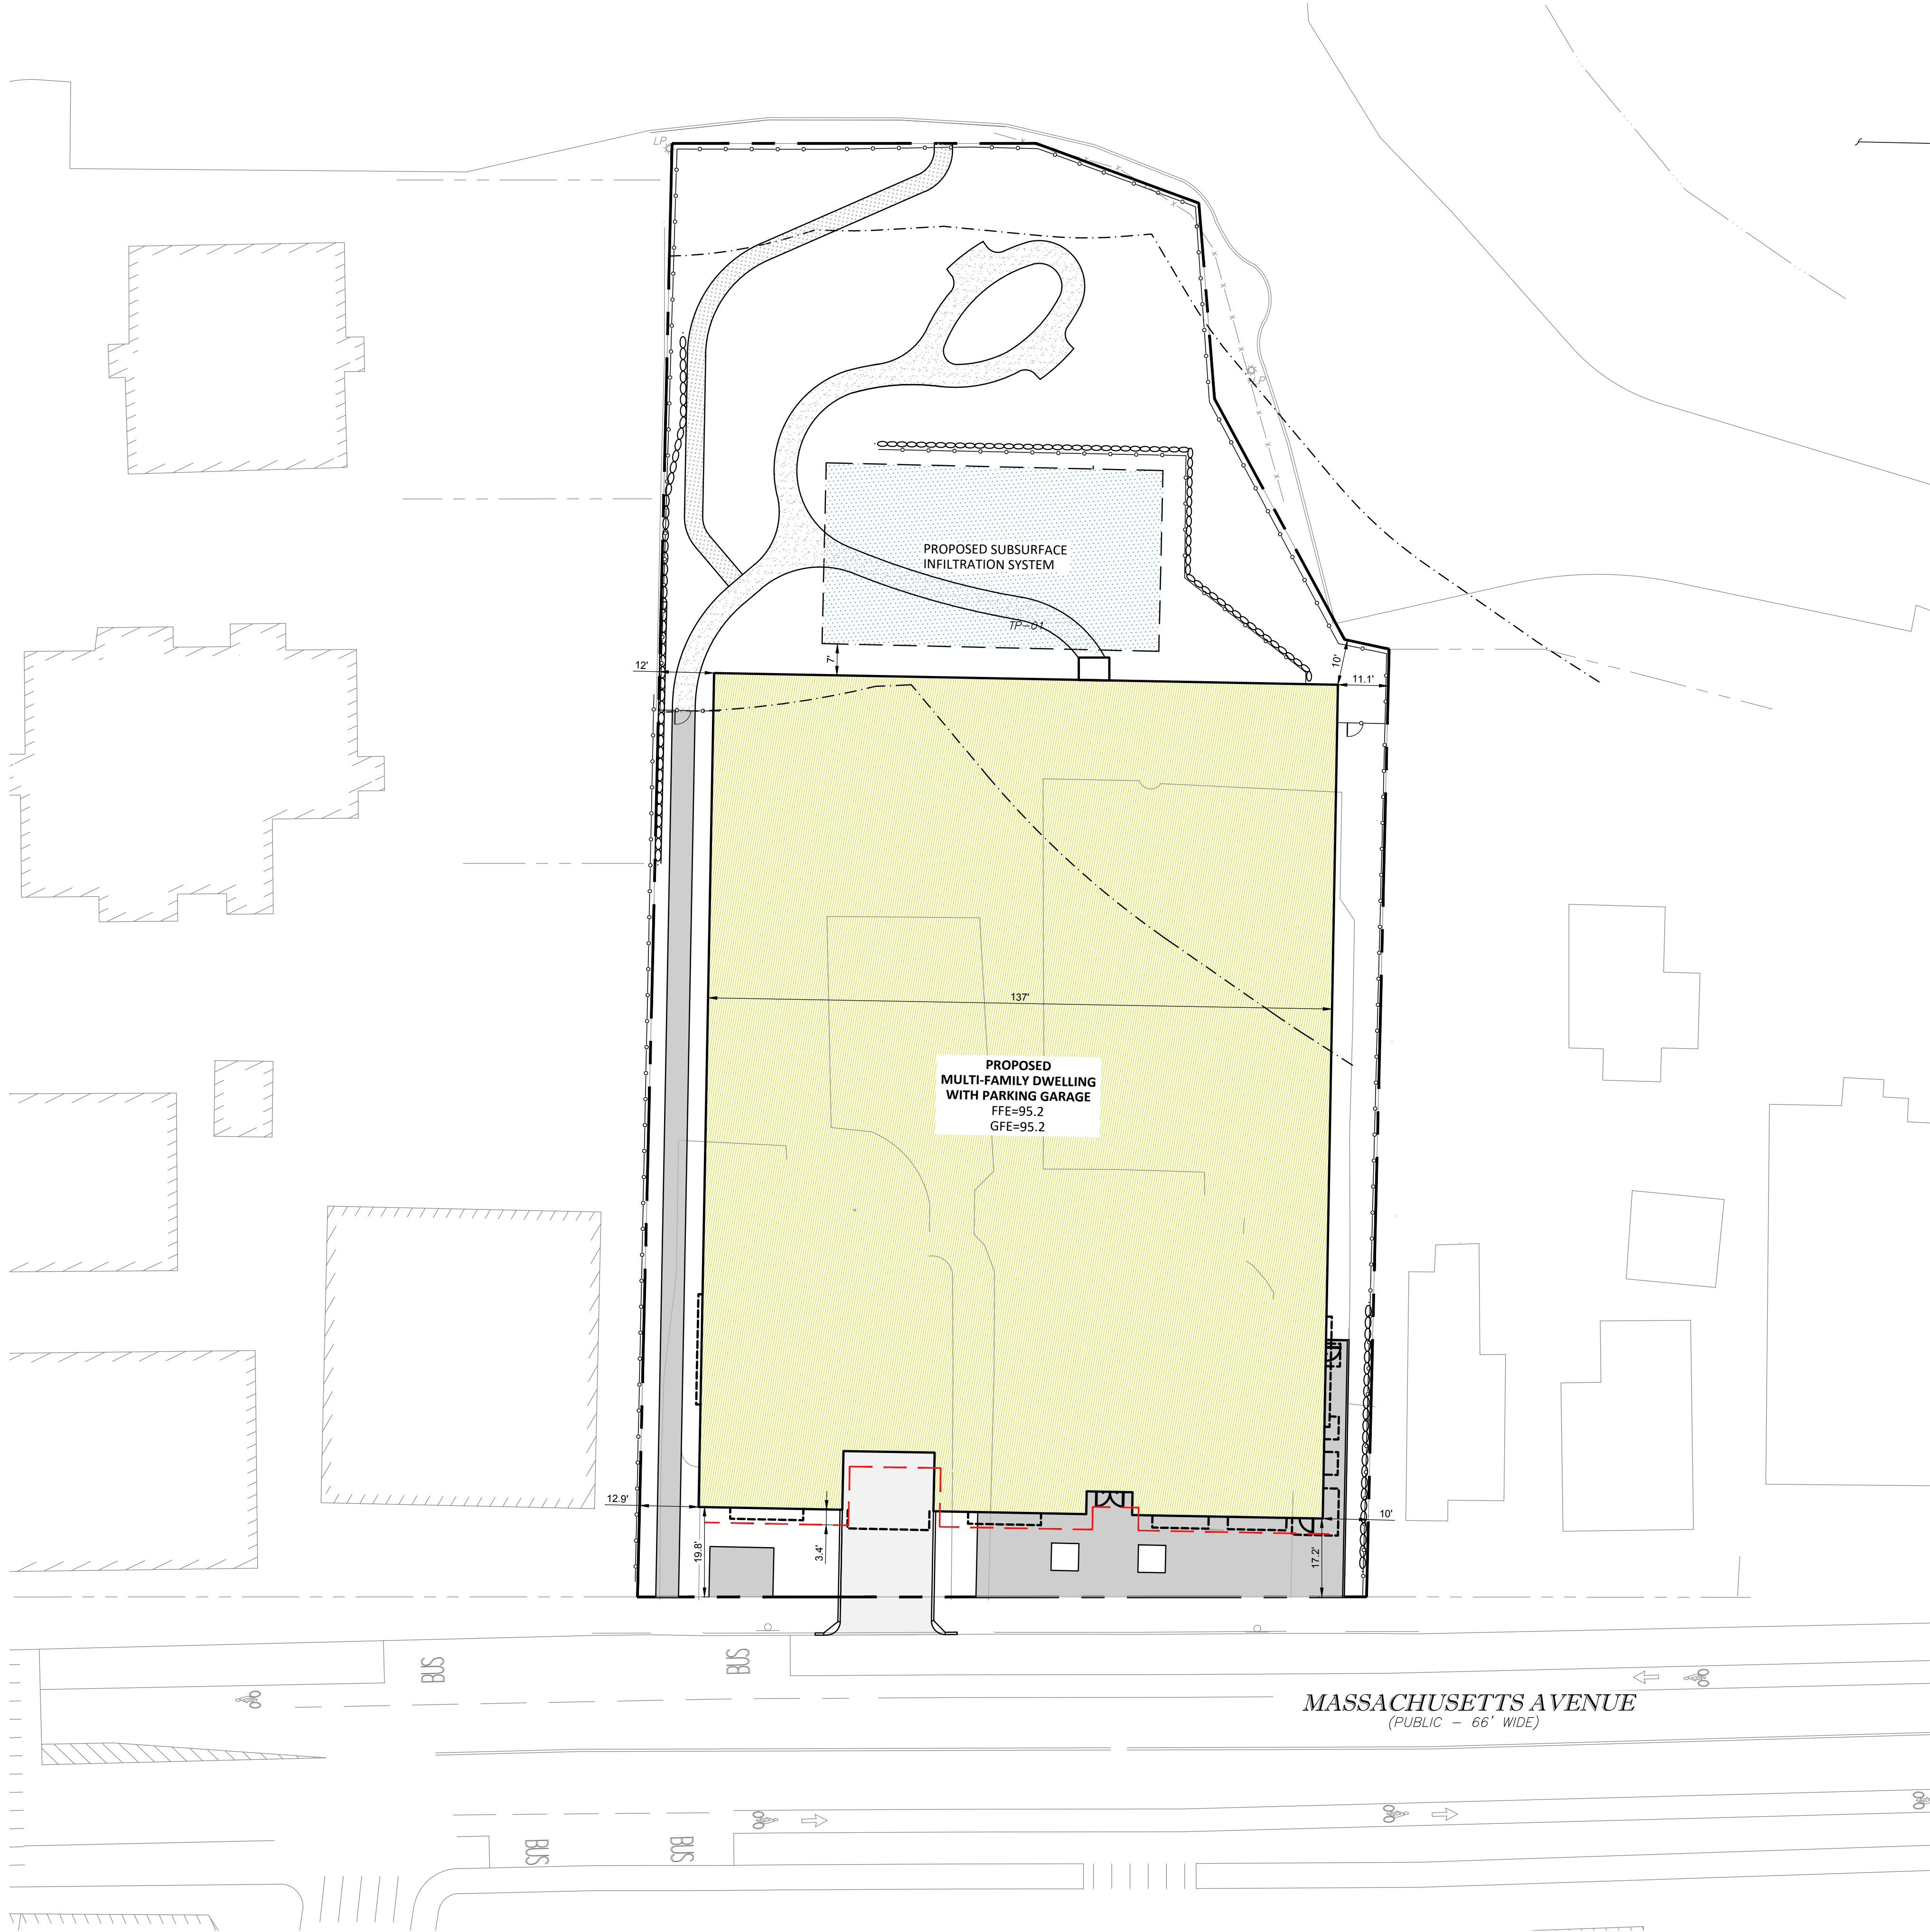

**PATRIOT Engineering**  
35 BEDFORD STREET, SUITE 4  
LEXINGTON, MASSACHUSETTS 02420  
T: (978) 726-2654  
www.patriot-eng.com

CONCEPTUAL SITE PLAN  
LOCATED IN  
**ARLINGTON, MA**  
(MIDDLESEX COUNTY)  
PREPARED FOR  
**MAJ INVESTMENT, LLC**

SHEET  
**CP-1**