
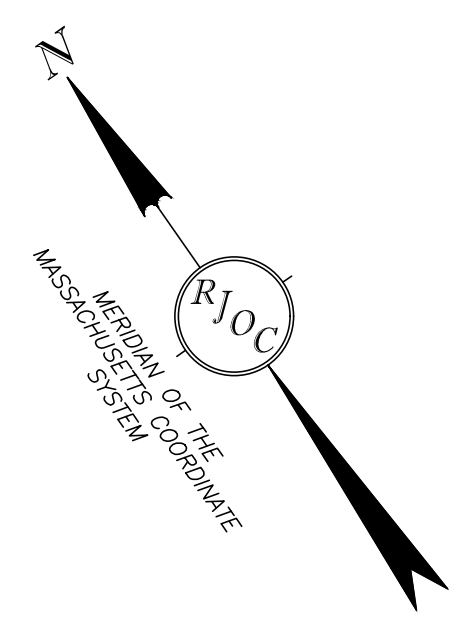
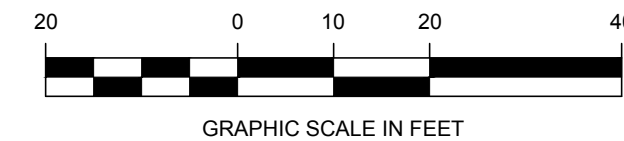


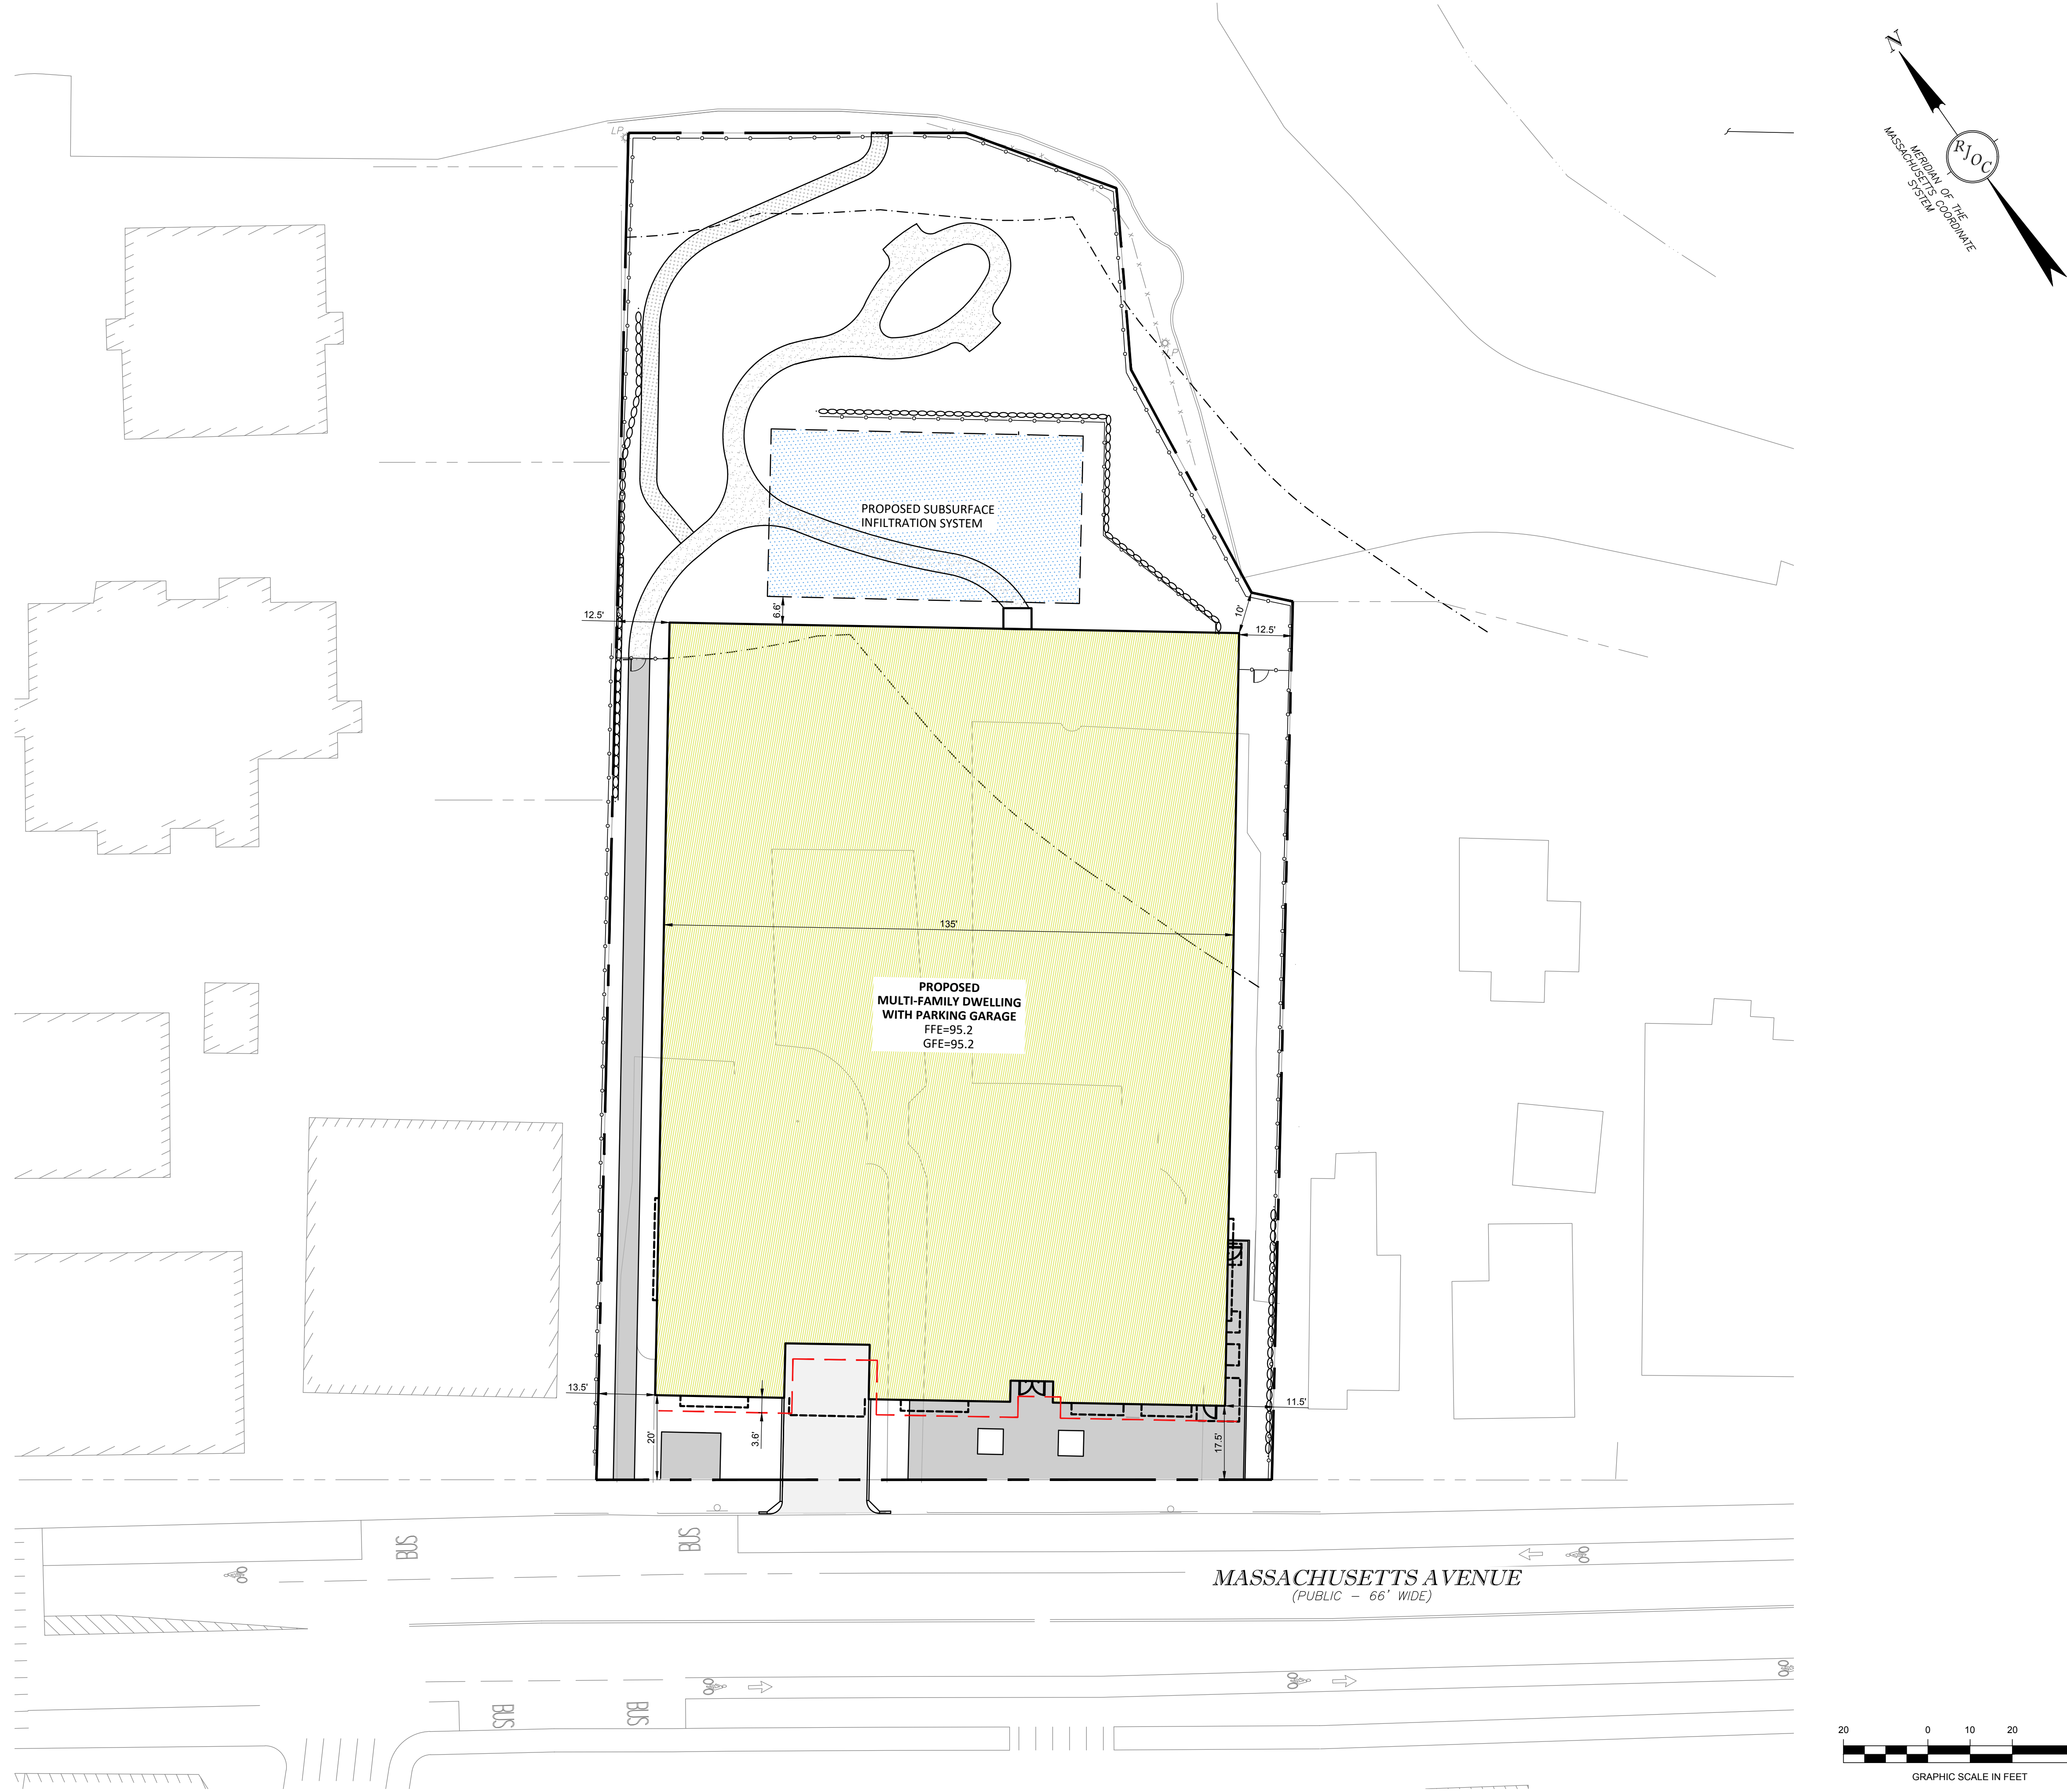

CONCEPTUAL SITE PLAN
LOCATED IN
ARLINGTON, MA
(MIDDLESEX COUNTY)
PREPARED FOR
MAJ INVESTMENT, LLC

PATRIOT Engineering
35 BEDFORD STREET, SUITE 4
LEXINGTON, MASSACHUSETTS 02420
T: (978) 726-2654
www.patriot-eng.com

1021 & 1025 MASSACHUSETTS AVENUE
ARLINGTON, MASSACHUSETTS
DRAWN BY:
CHECKED BY:
DATE: 02-02-2023
PROJECT No: 21-32

REVISIONS	
DATE	DESCRIPTION