



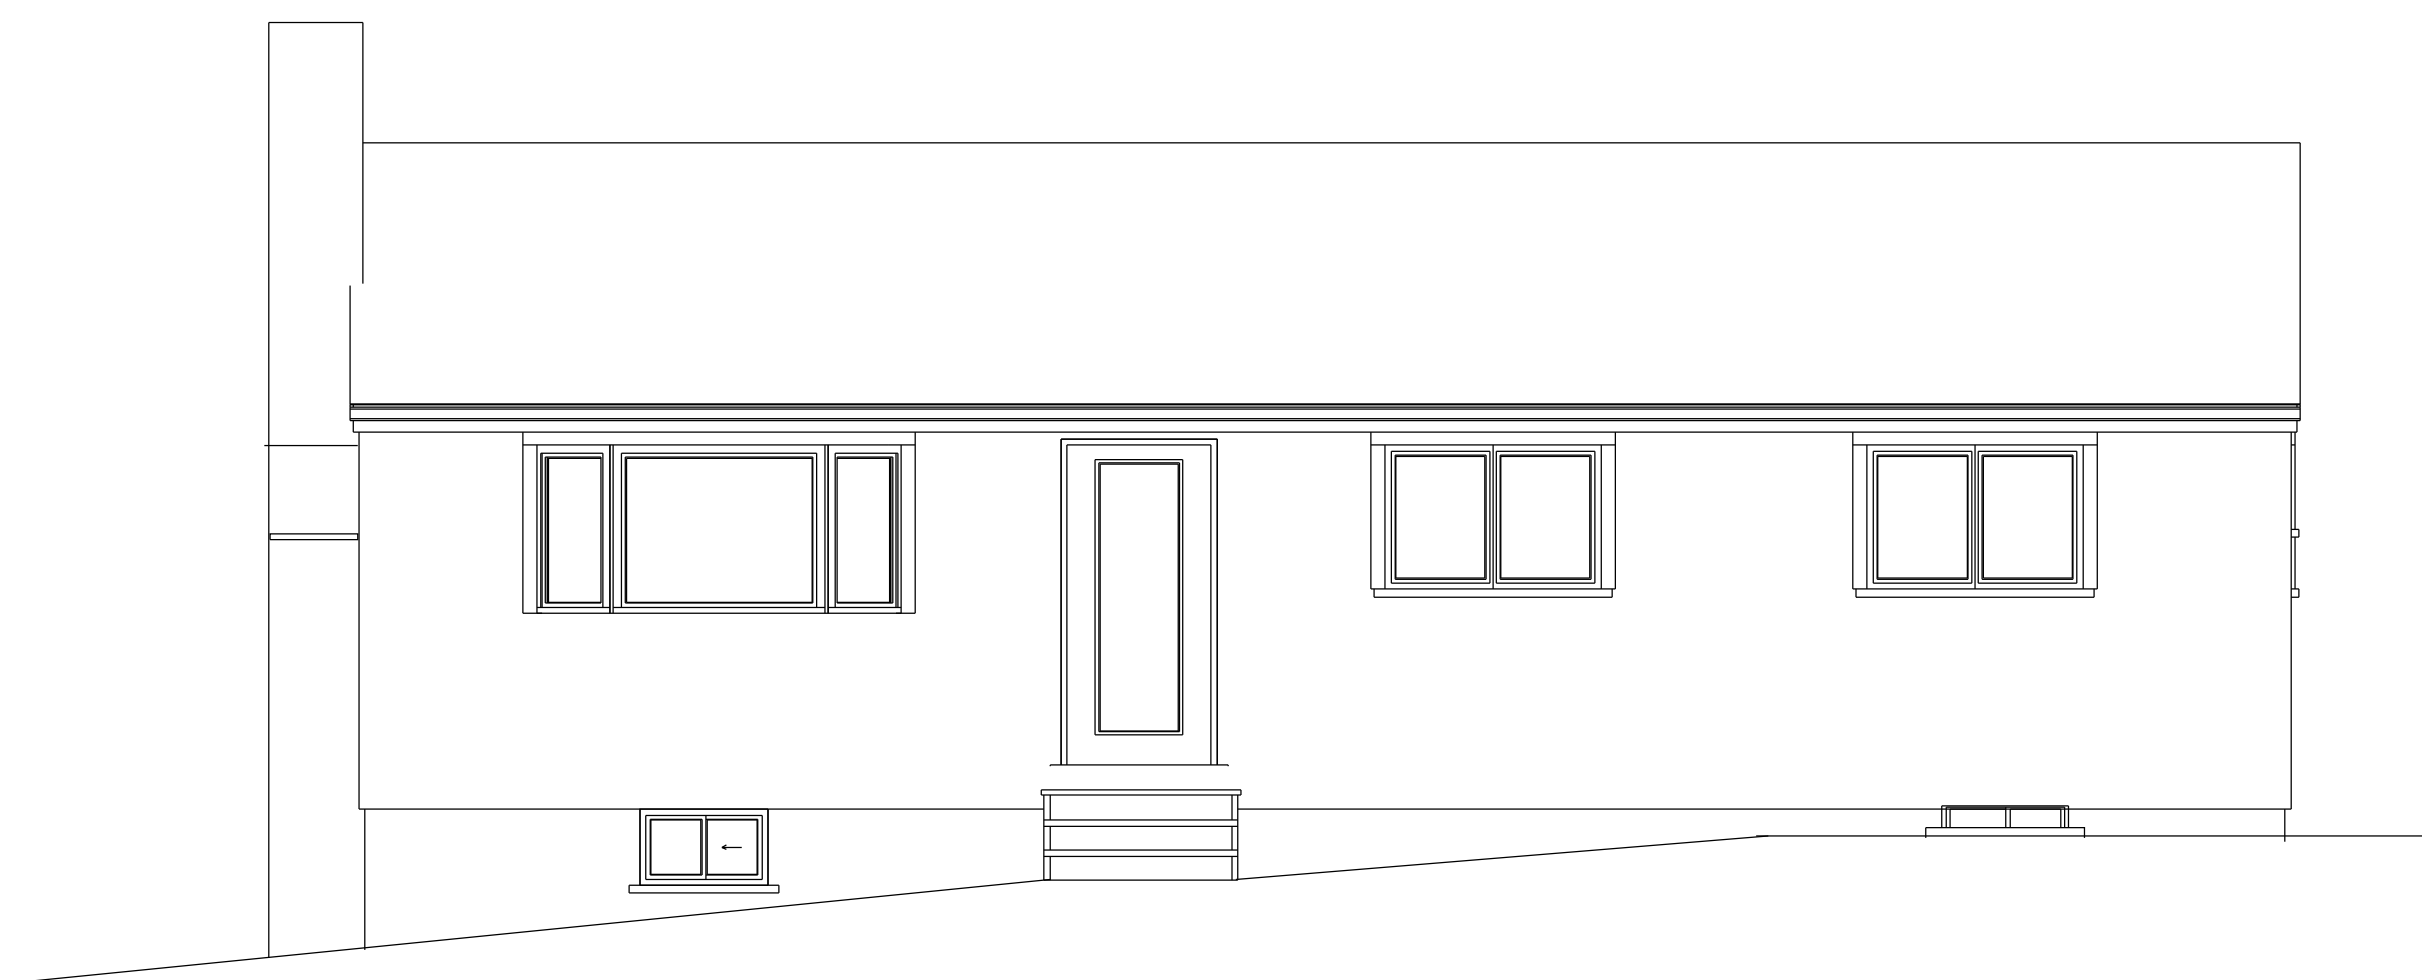


FRONT ELEVATION

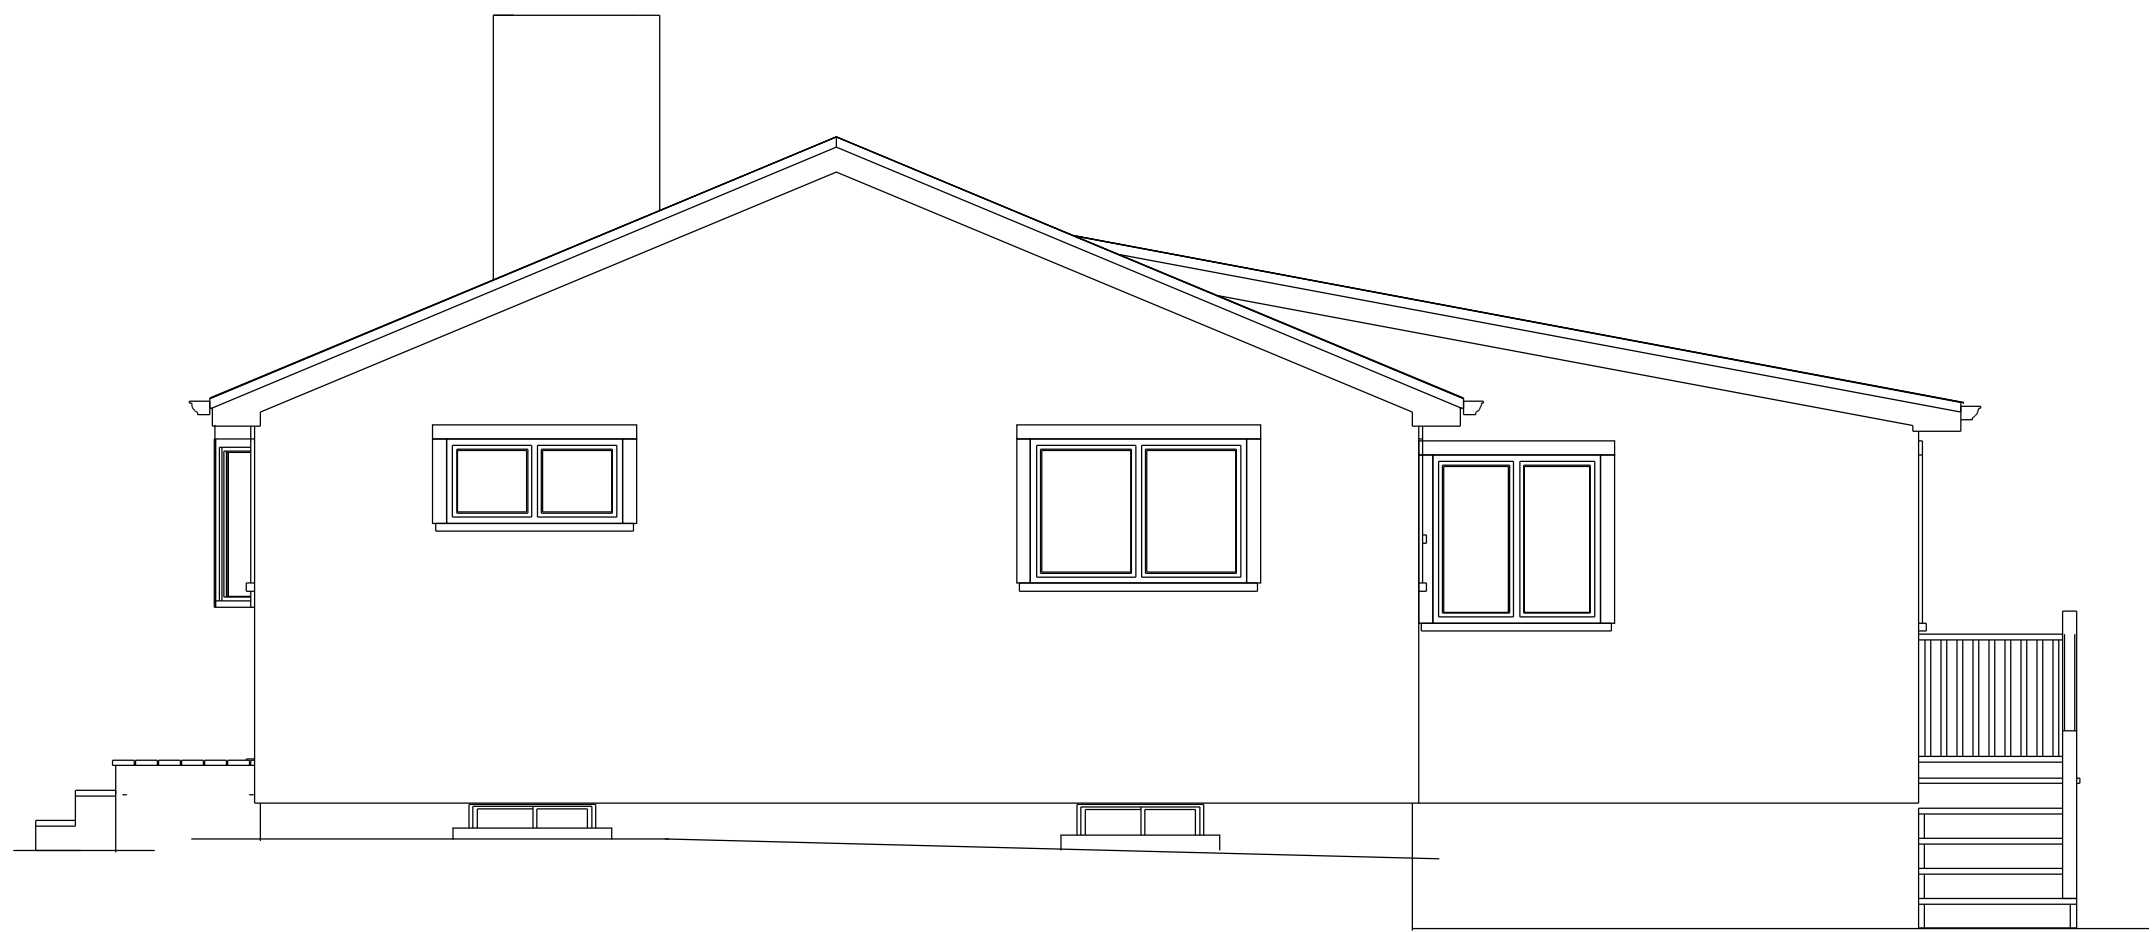

LEFT ELEVATION



RIGHT ELEVATION

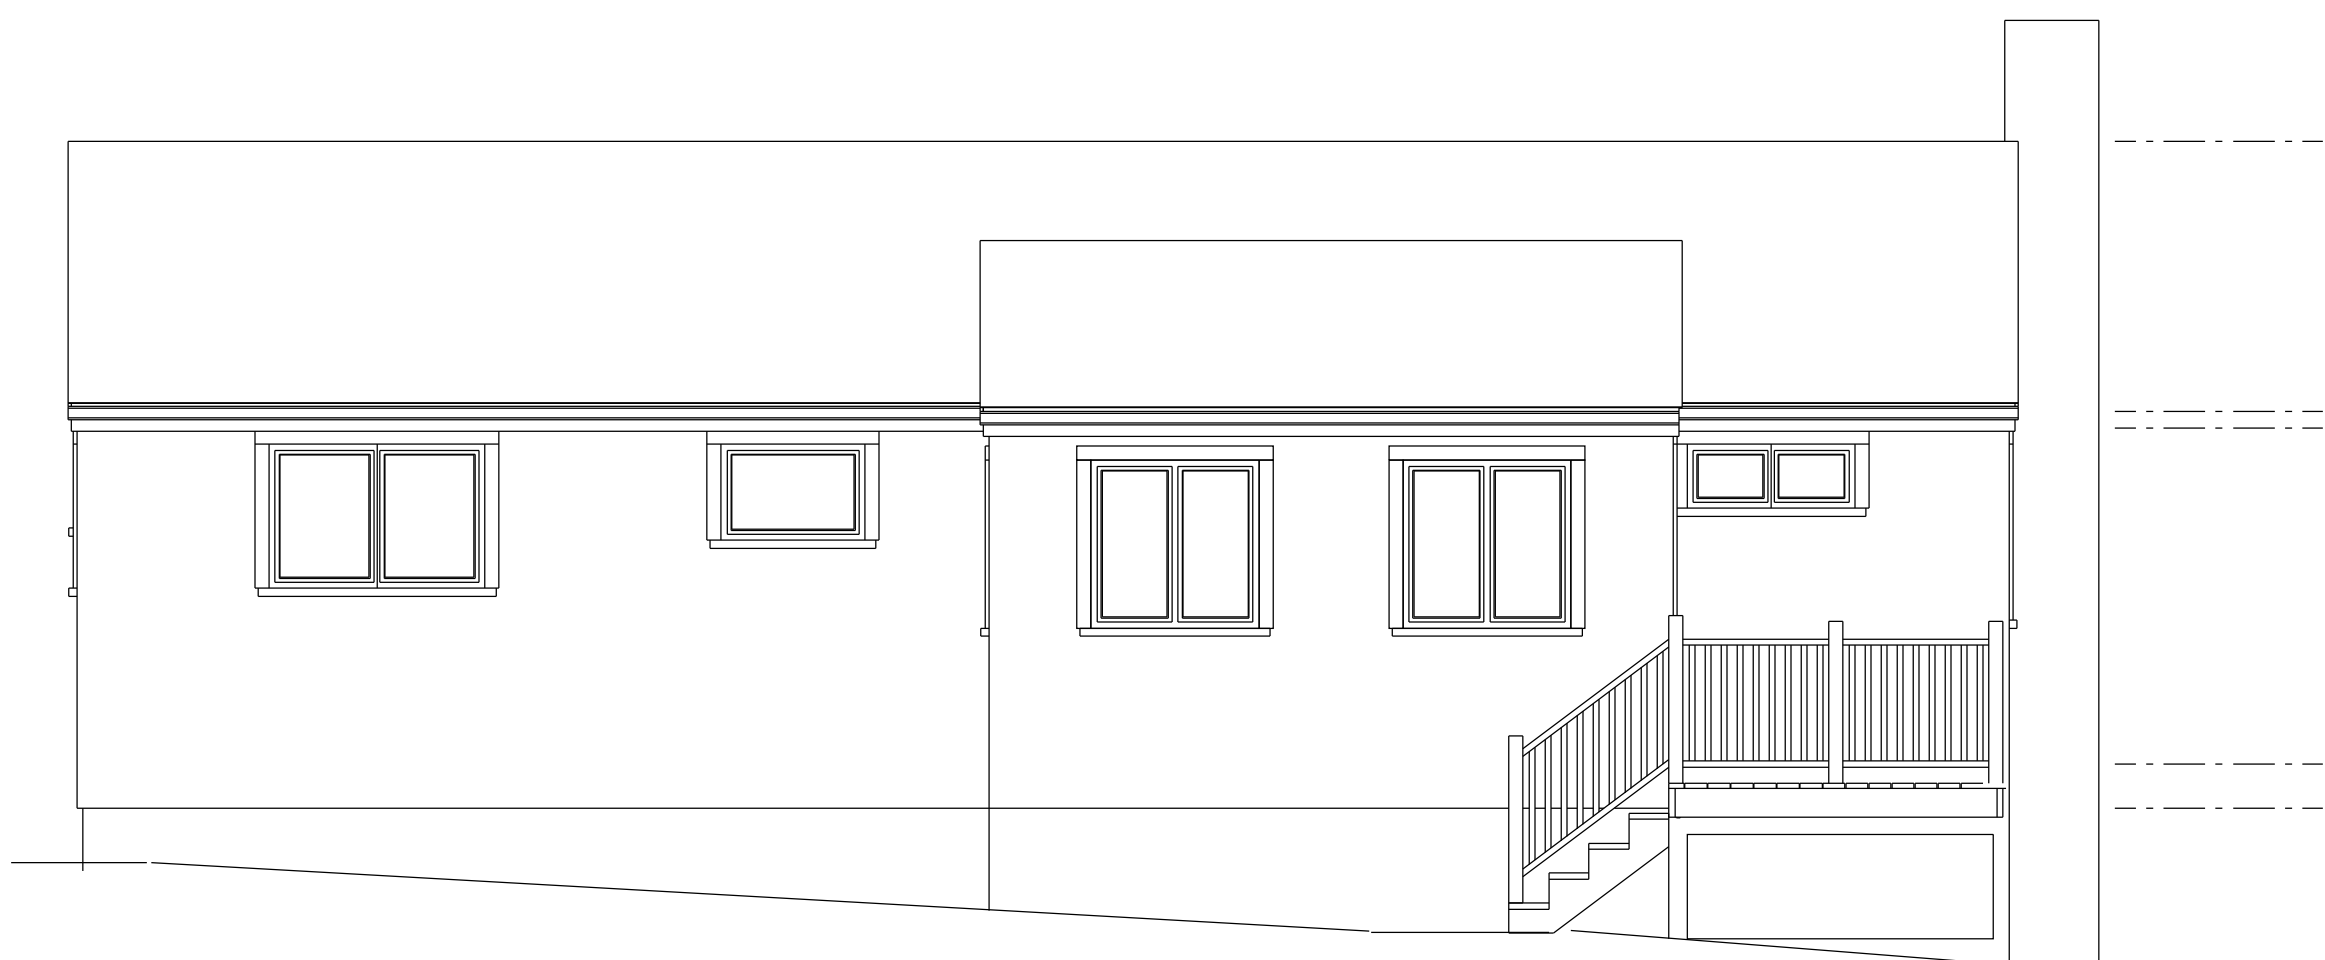

REAR ELEVATION

DATE
12/5/2023
DRAWING NO.
VILLAND-296WASH
SCALE
AS NOTED

VILLANDRY CONTRACTING INC.
PROPOSED ADDITION AND RENOVATION TO
296 WASHINGTON ST.
ARLINGTON, MA.



AFAB ENTERPRISES
PO BOX 916
BURLINGTON, MA
01803

OFFICE (781)272-2156

FAX (781)229-6394

WWW.AFABHOMES.COM


PAGE

VILLANDRY CONTRACTING INC.
PROPOSED ADDITION AND RENOVATION TO
296 WASHINGTON ST.
ARLINGTON, MA.




AFAB ENTERPRISES
PO BOX 916
BURLINGTON, MA
01803

OFFICE (781)272-2156
FAX (781)229-6394
WWW.AFABHOMES.COM

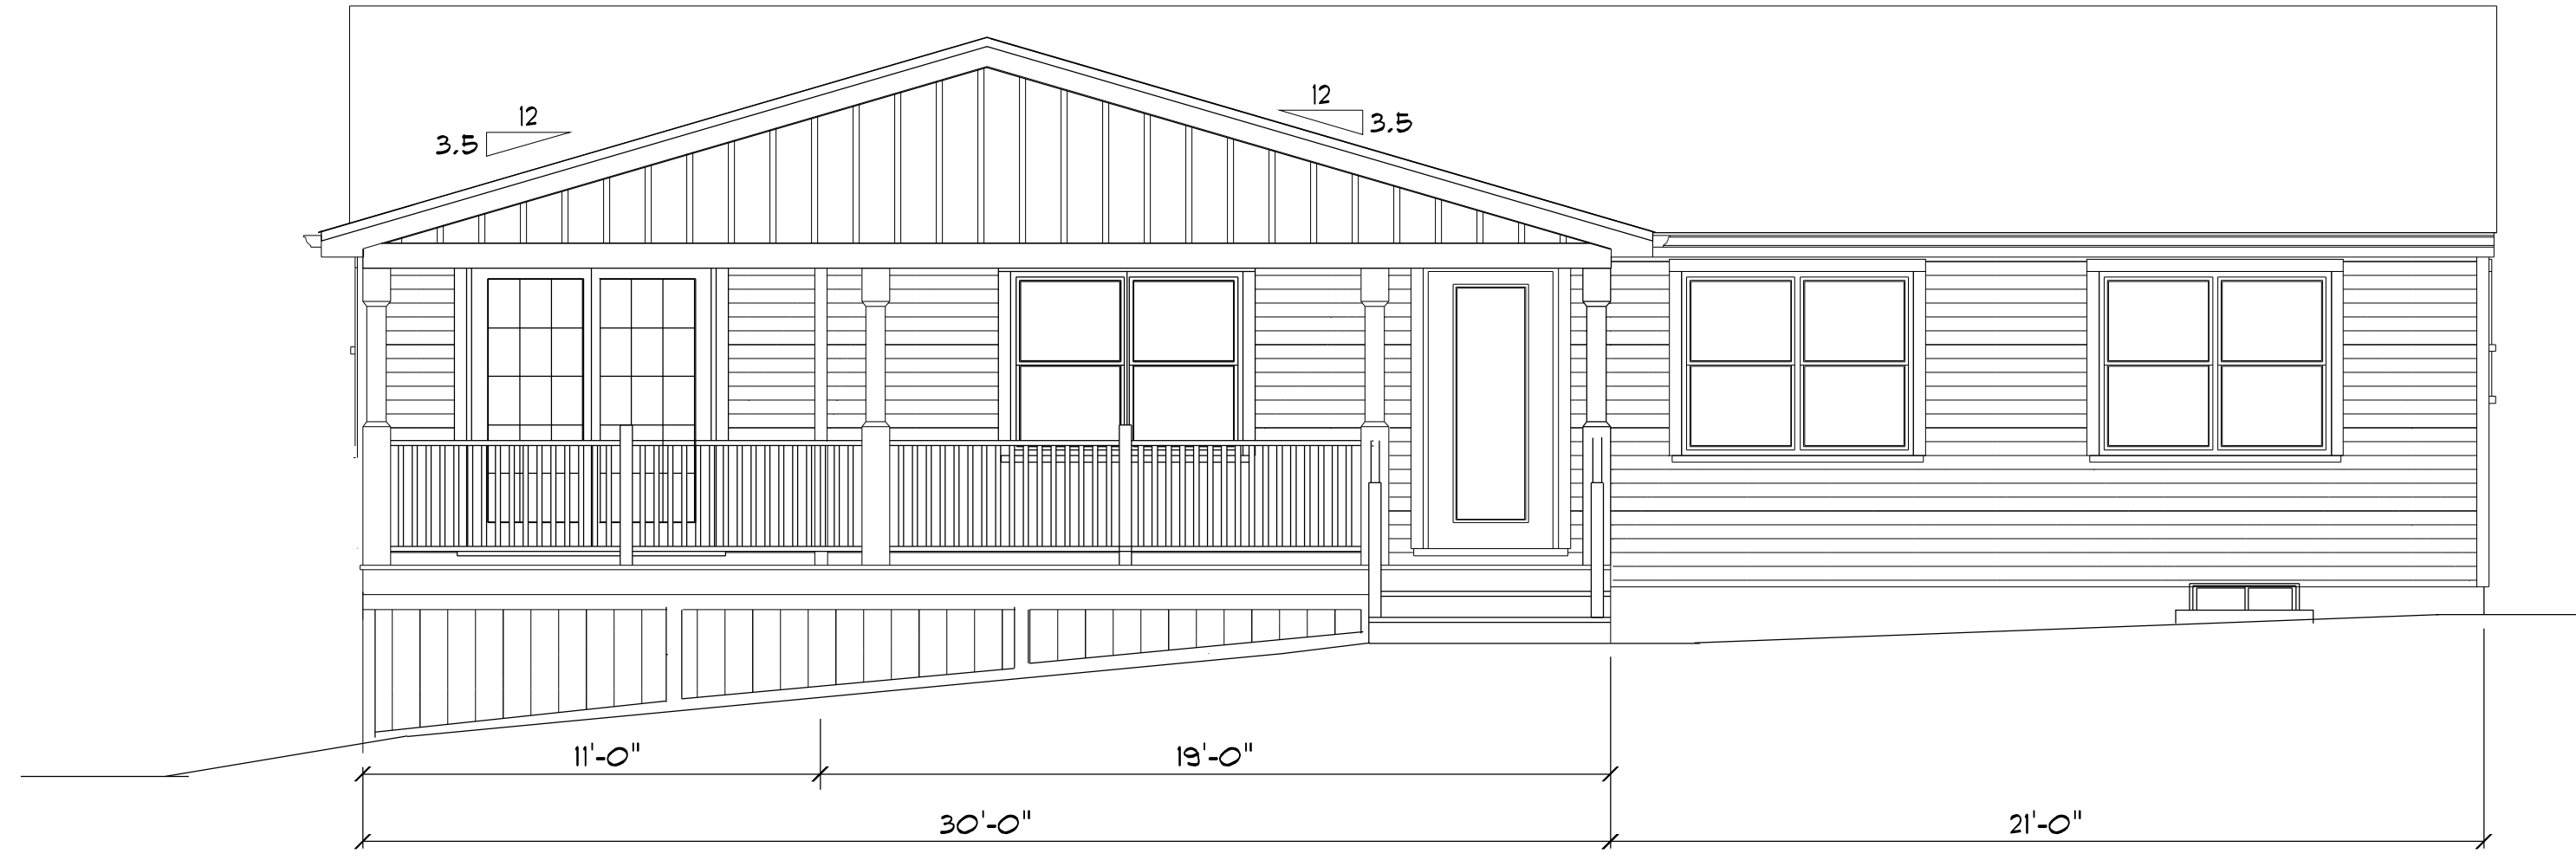


FRONT ELEVATION

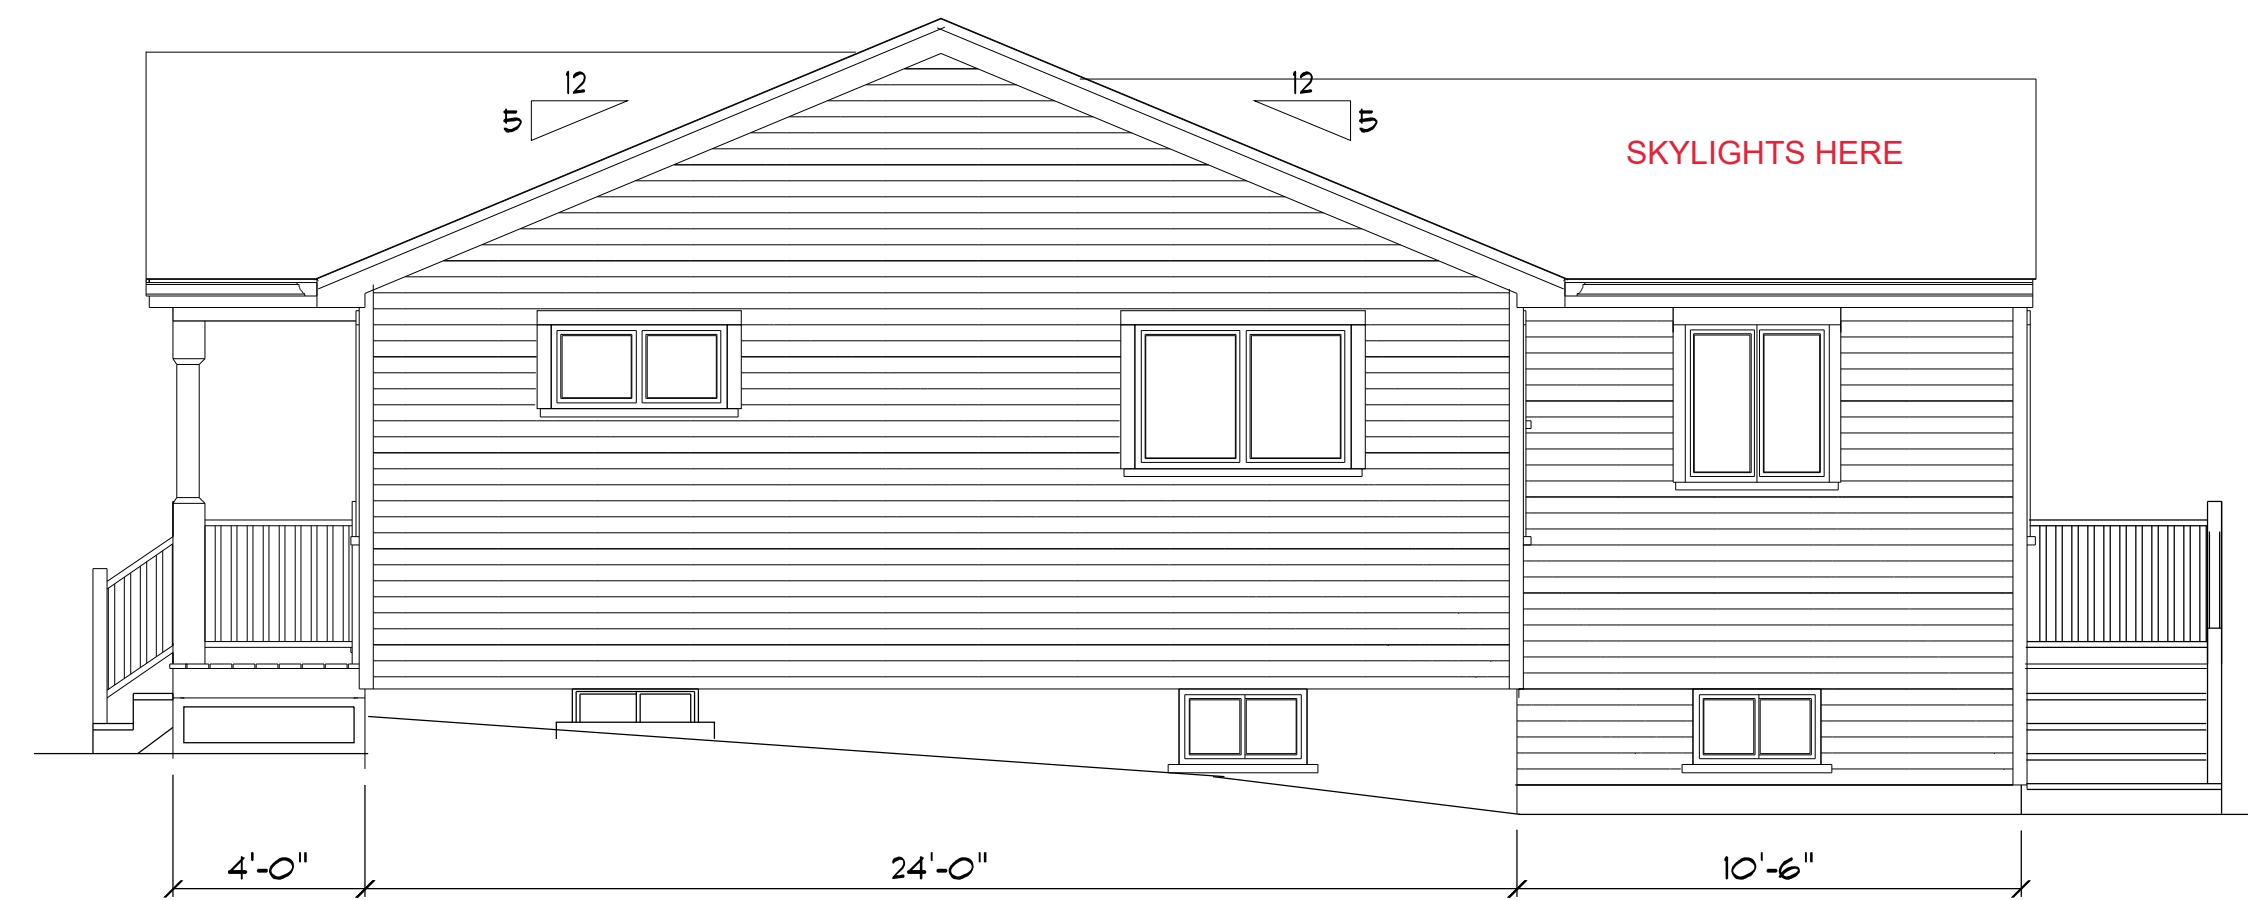


RIGHT ELEVATION




LEFT ELEVATION

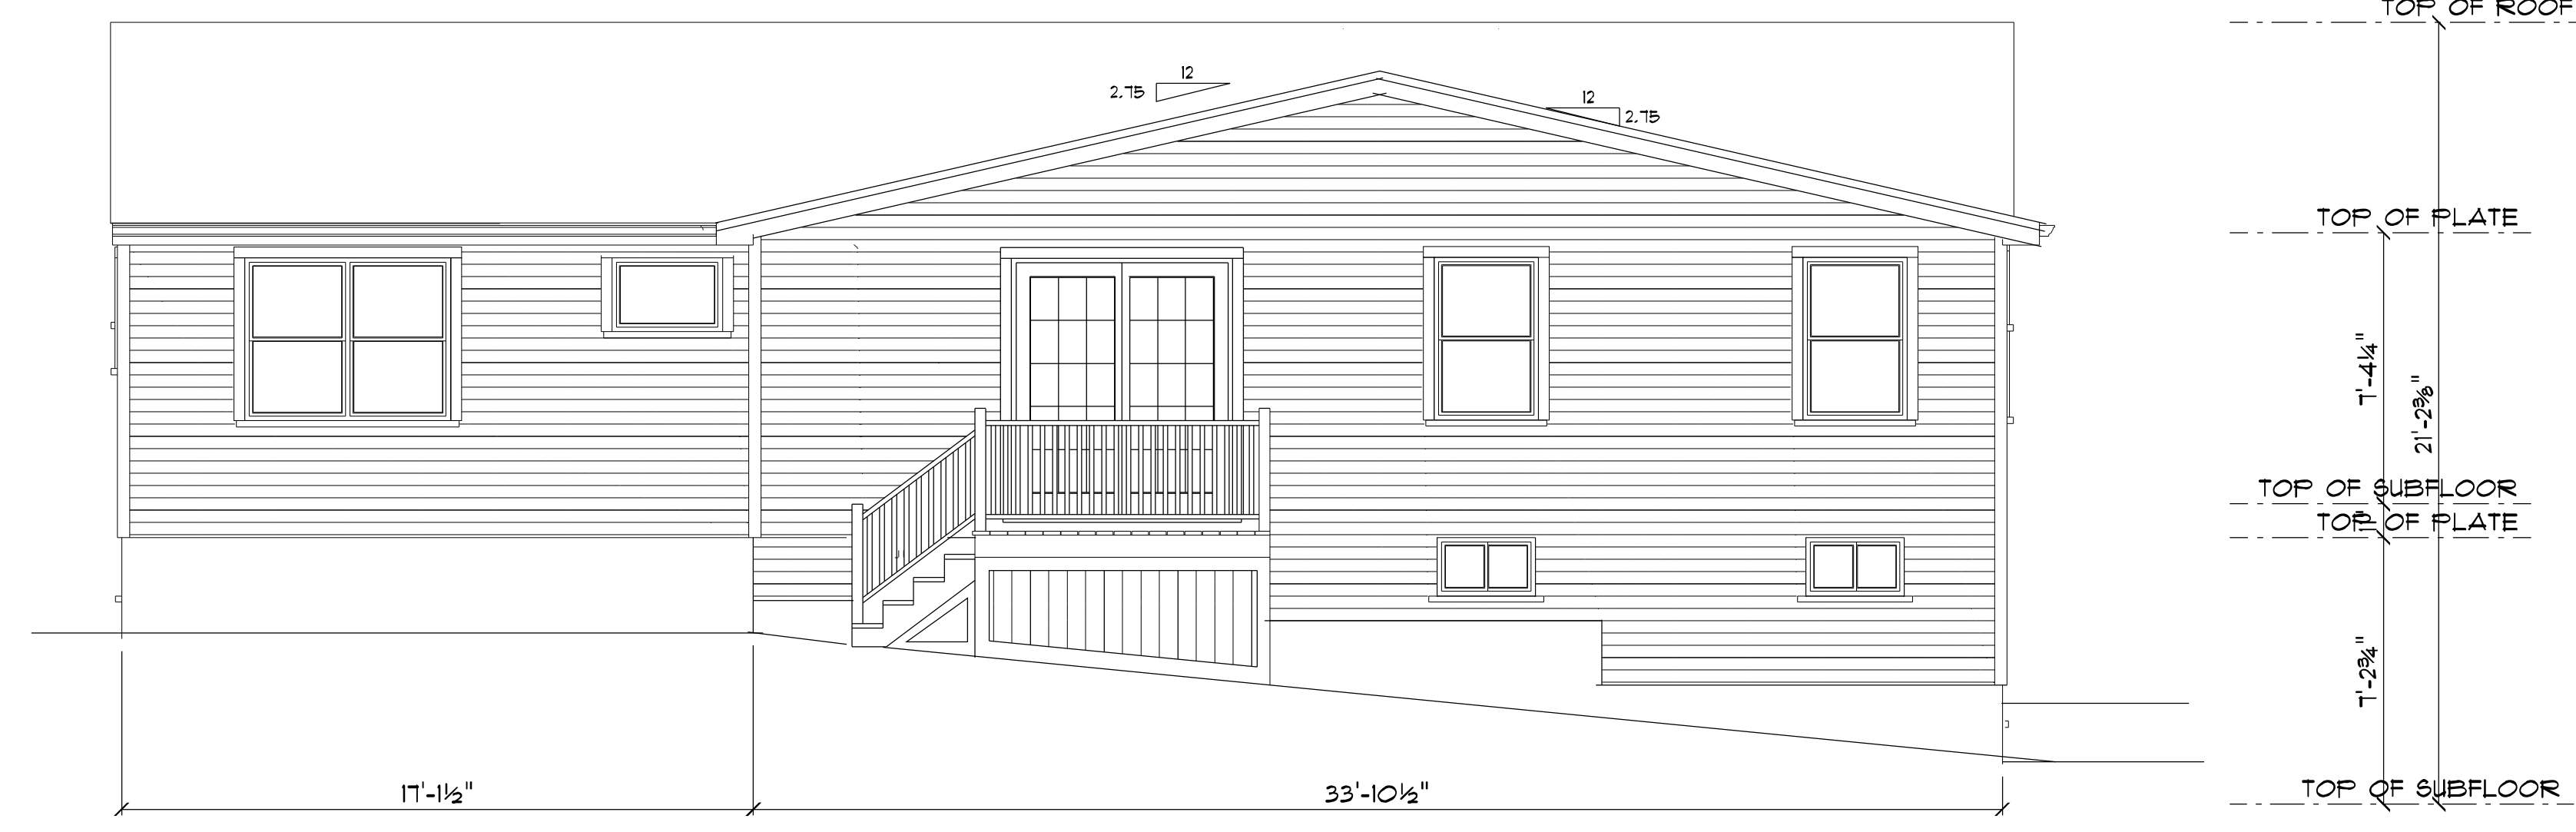

REAR ELEVATION

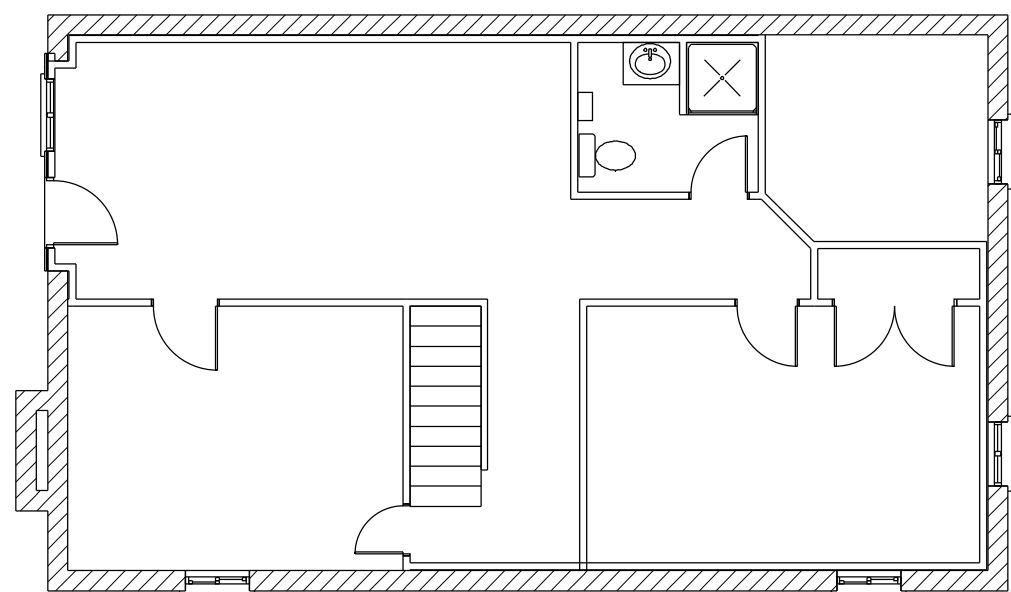

EXISTING FOUNDATION PLAN 1/8" = 1'-0"

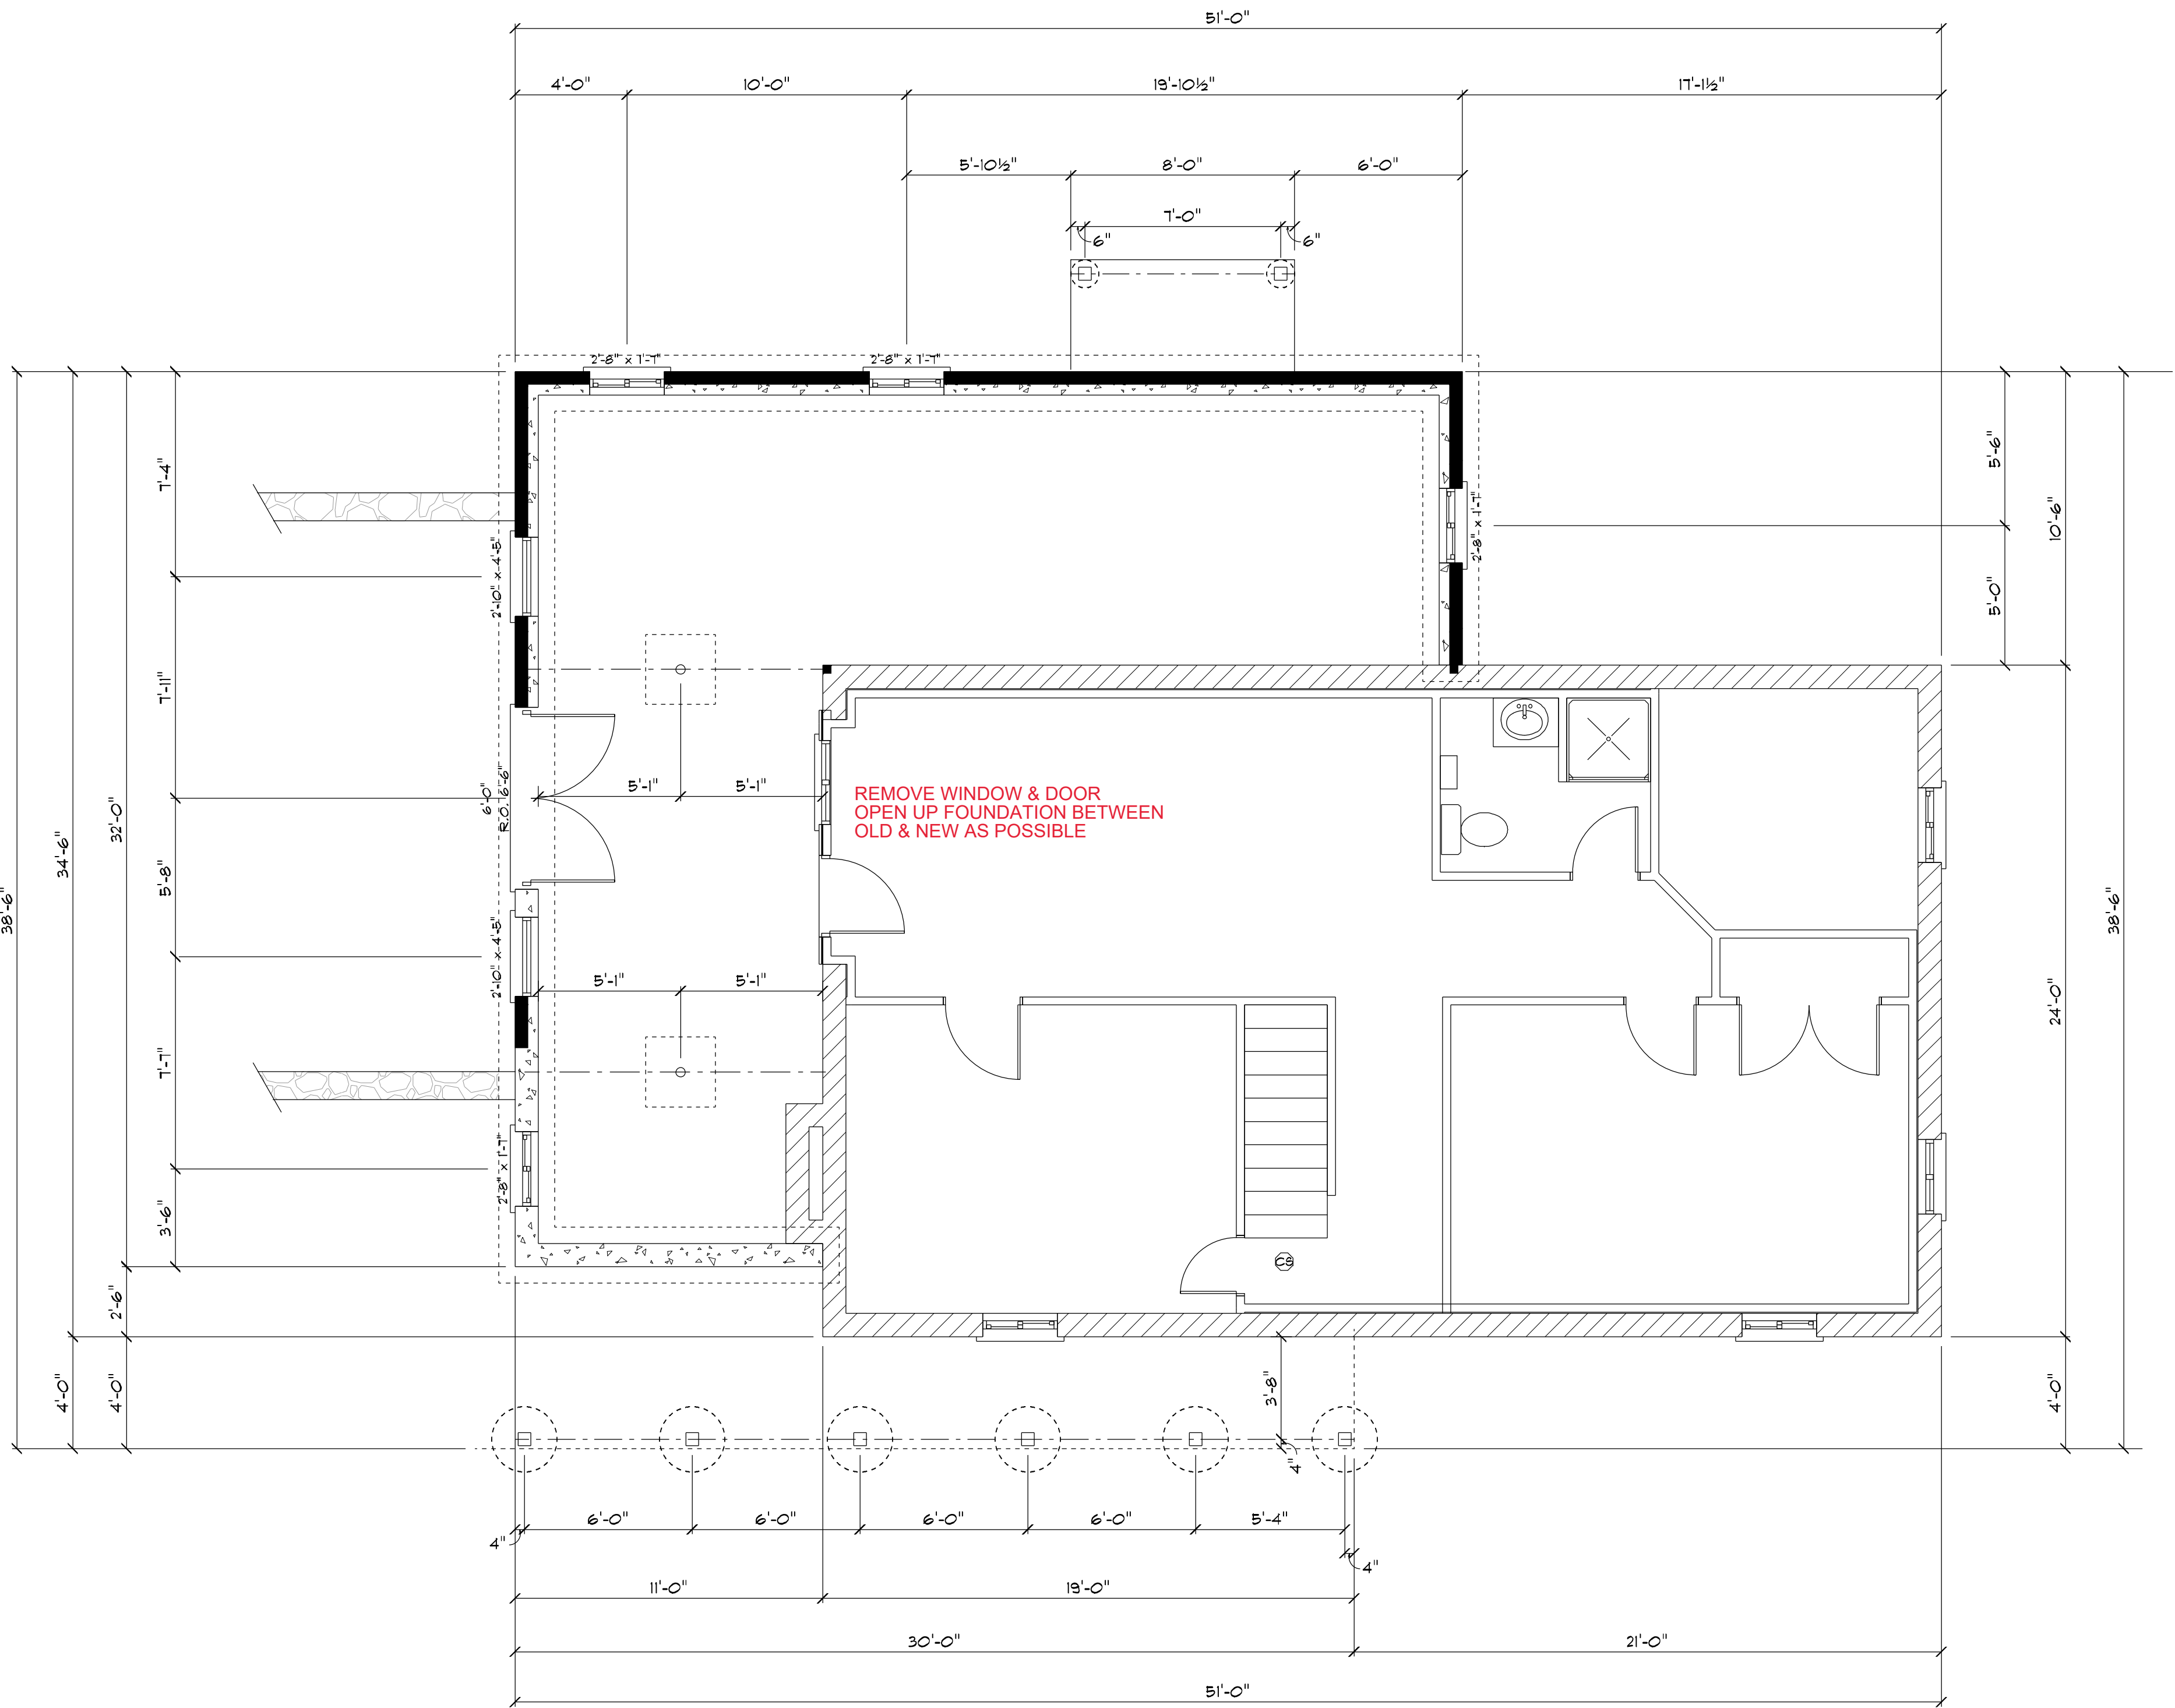

PROPOSED FOUNDATION PLAN 1/4" = 1'-0"

NEW FOUNDATION

EXIST. FOUNDATION

2X6 WALL

DATE
12/5/2023

DRAWING NO.
VILLAND-236WASH

SCALE
AS NOTED


VILLANDRY CONTRACTING INC.
PROPOSED ADDITION AND RENOVATION TO
296 WASHINGTON ST.
ARLINGTON, MA.


afab enterprises
CUSTOM HOME DESIGNS

AFAB ENTERPRISES
PO BOX 916
BURLINGTON, MA
01803

OFFICE (781)272-2156
FAX (781)229-6394
WWW.AFABHOMES.COM

PAGE
3

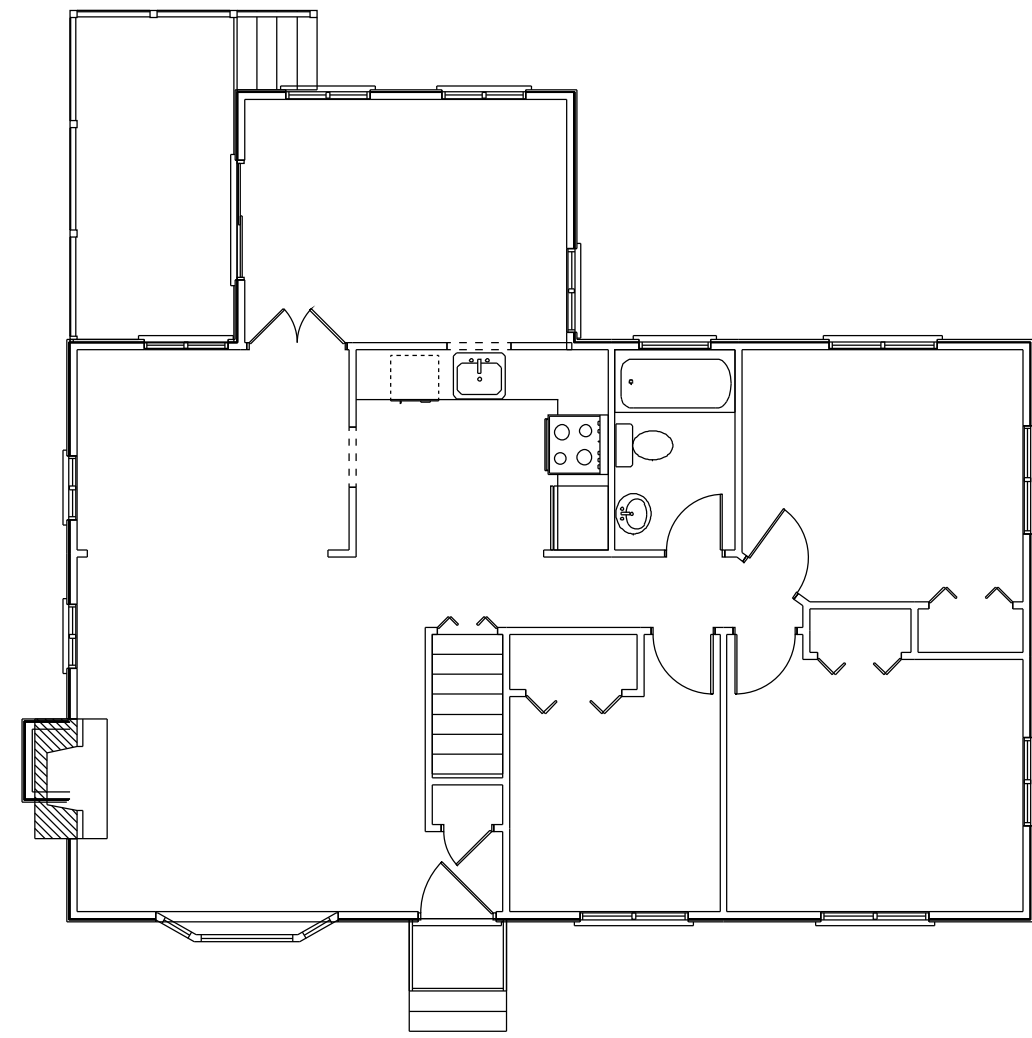

EXIST. FIRST FLOOR PLAN 1/4" = 1'-0"

ELECTRICAL	SYMBOL
SMOKE DETECTOR	
CO DETECTOR	
SMOKE / CO COMBINATION	
HEAT DETECTOR	


CARBON MONOXIDE DETECTOR SPECIFIC INSTALLATION PROVISIONS R315.2

EVERY RESIDENTIAL STRUCTURE THAT PRESENTLY OR IN THE FUTURE CONTAINS FOSSIL FUEL BURNING EQUIPMENT OR HAS ENCLOSED PARKING SHALL BE EQUIPPED, BY THE OWNER, LANDLORD OR SUPERINTENDENT, WITH WORKING AND LISTED CARBON MONOXIDE ALARM PROTECTION.

(A) CARBON MONOXIDE ALARM PROTECTION SHALL BE LOCATED IN EACH LEVEL OF EACH DWELLING UNIT INCLUDING HABITABLE PORTIONS OF BASEMENTS, CELLARS AND ATTICS, BUT NOT INCLUDING CRAWL SPACES.

(B) WHEN MOUNTING CARBON MONOXIDE ALARM PROTECTION ON A LEVEL OF A DWELLING UNIT WITH A SLEEPING AREA, THE ALARM SHALL BE INSTALLED IN THE IMMEDIATE VICINITY OF THE SLEEPING AREA, NOT TO EXCEED 10 FEET AS MEASURED IN ANY DIRECTION FROM ANY BEDROOM DOOR.

MAY NEED TO OFFSET CHIMNEY AS IT MAY CONFLICT WITH NEW VALLEY MUST BE FIELD VERIFIED

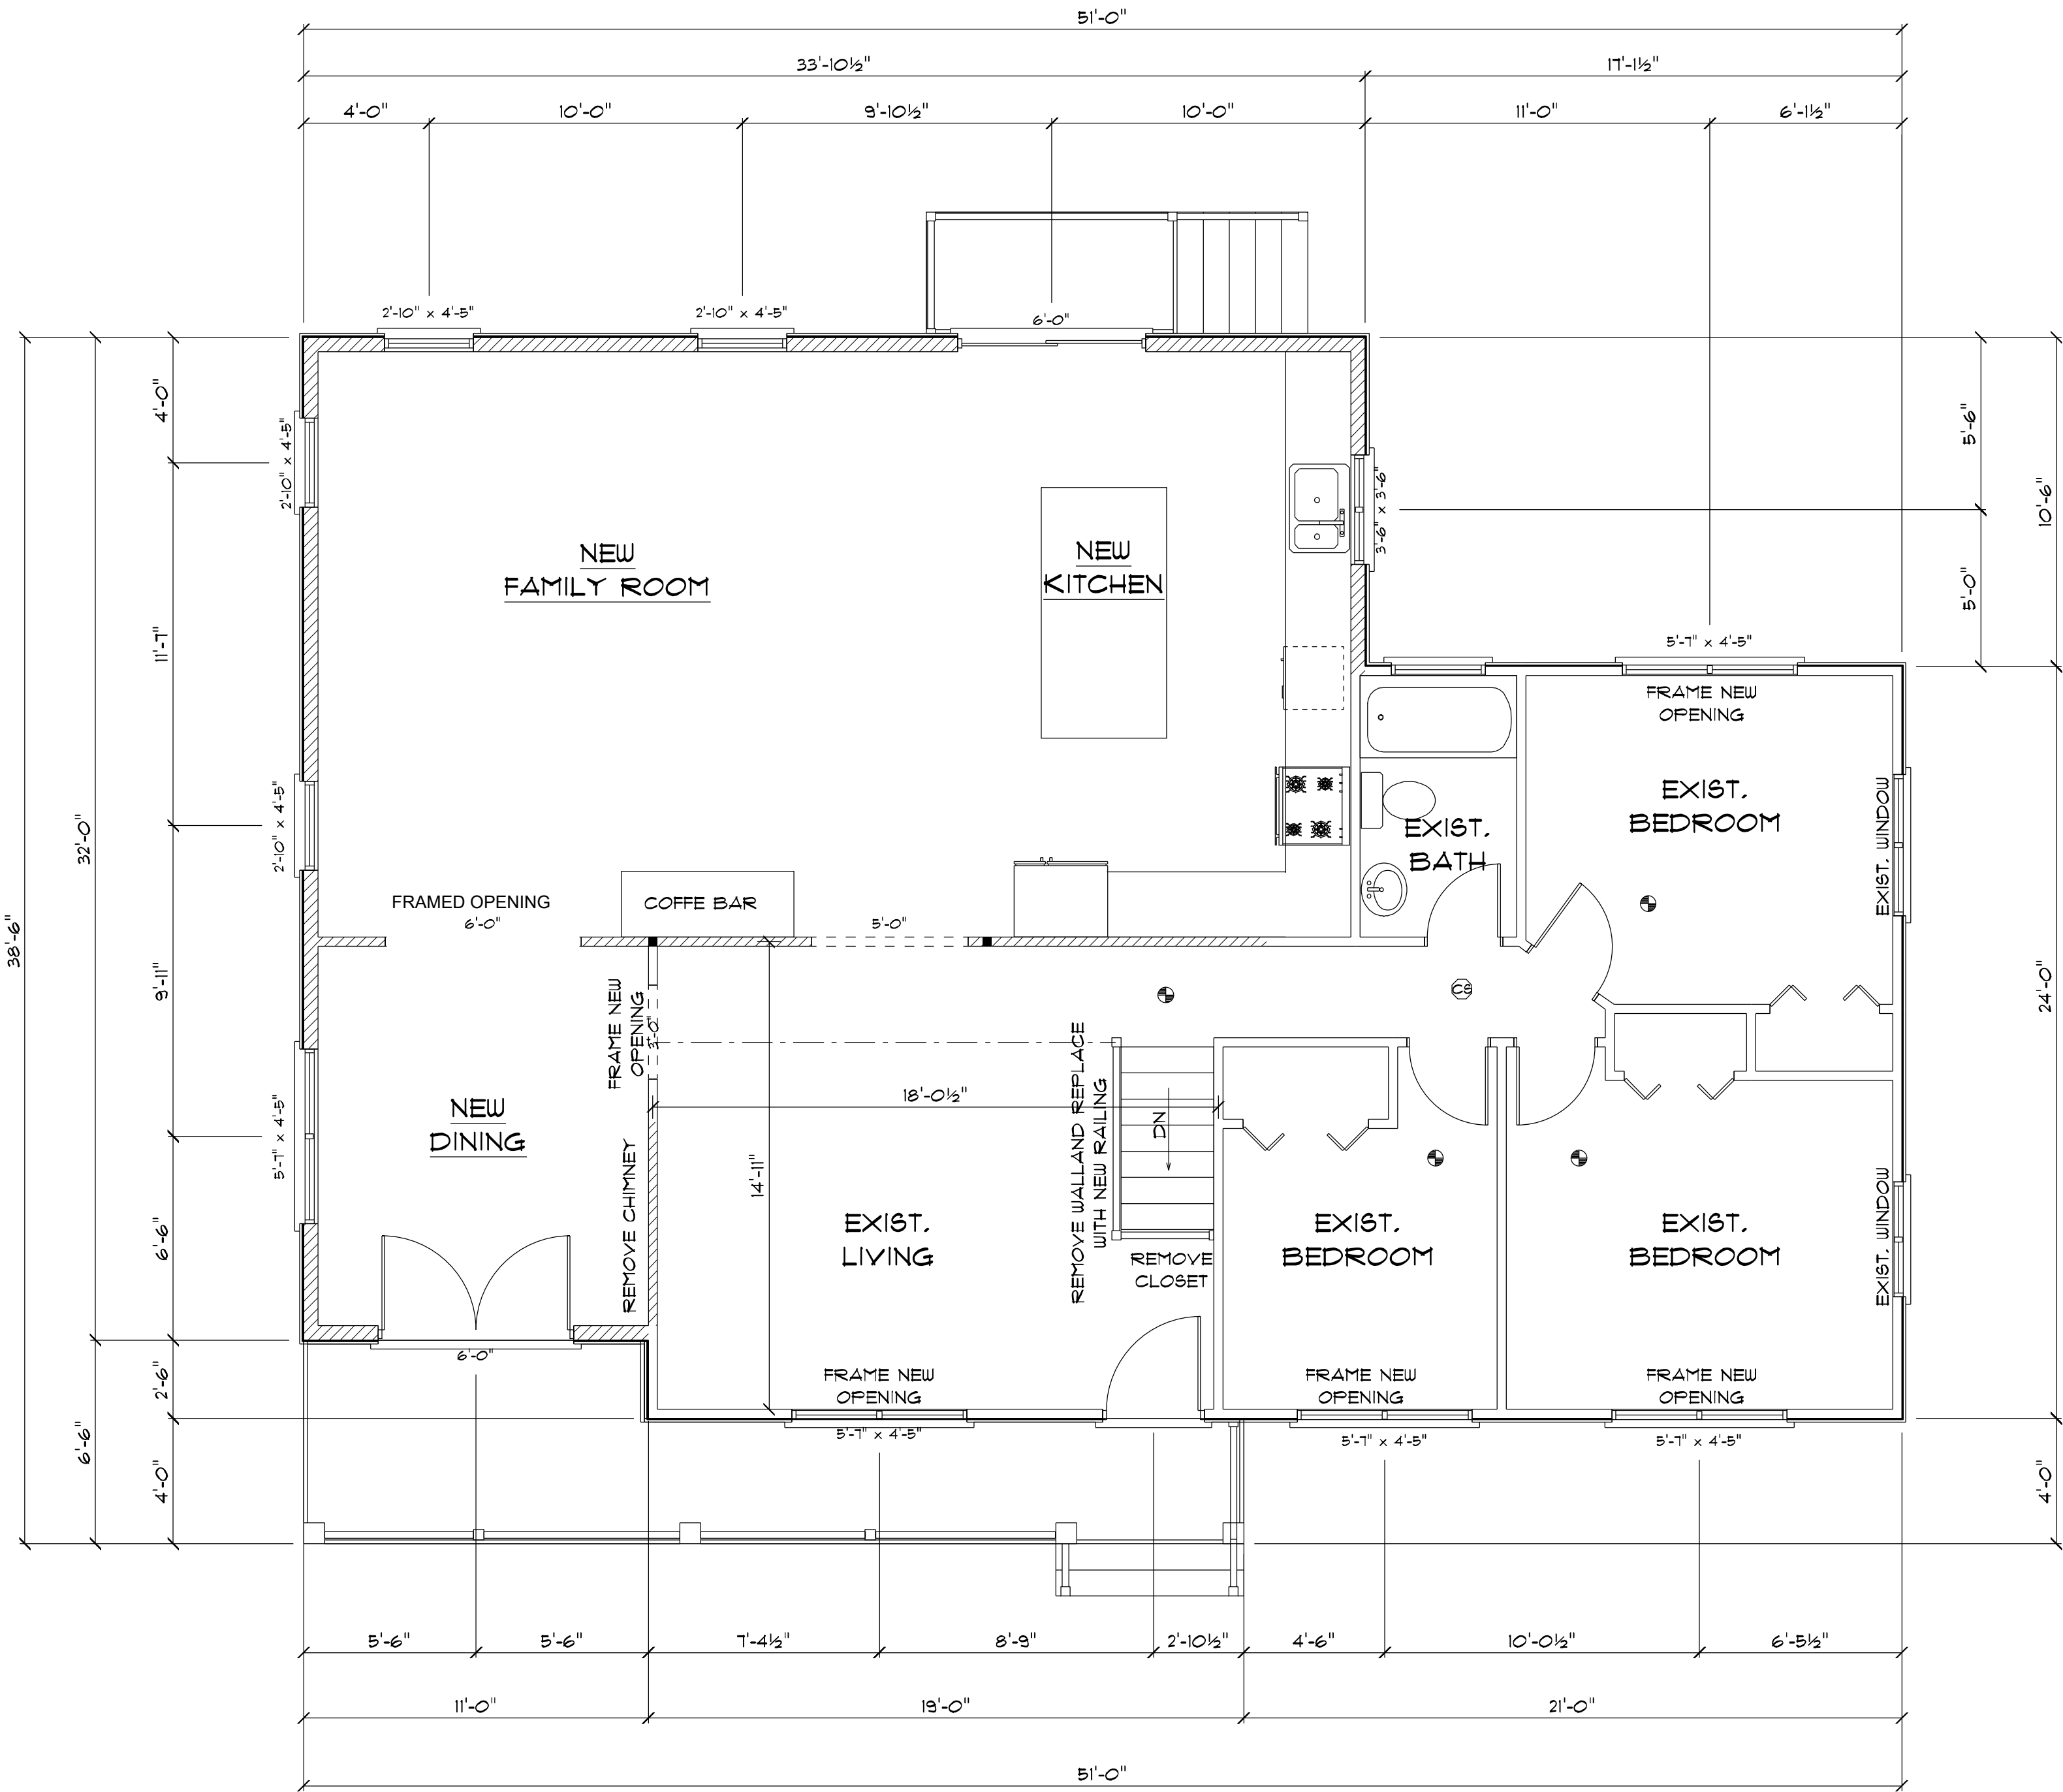

NEW FIRST FLOOR PLAN 1/4" = 1'-0"

EXIST. EXTERIOR WALLS
NEW EXTERIOR WALLS
EXIST. INT. PARTITIONS
NEW INT. PARTITIONS

DATE	12/5/2023
DRAWING NO.	VILLA-2306WASH
SCALE	AS NOTED

VILLANDRY CONTRACTING INC.
PROPOSED ADDITION AND RENOVATION TO
296 WASHINGTON ST.
ARLINGTON, MA.



AFAB ENTERPRISES
PO BOX 916
BURLINGTON, MA
01803

OFFICE (781)272-2156

FAX (781)229-6394

WWW.AFABHOMES.COM

PAGE

4