




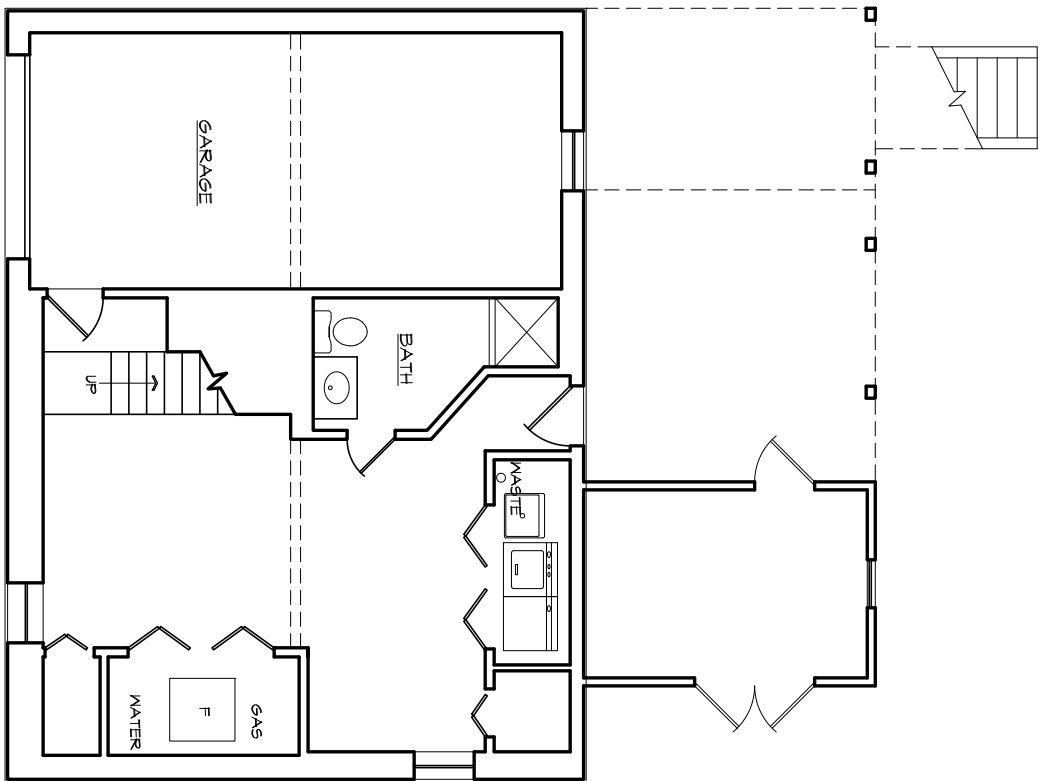


1 BASEMENT FLOOR PLAN

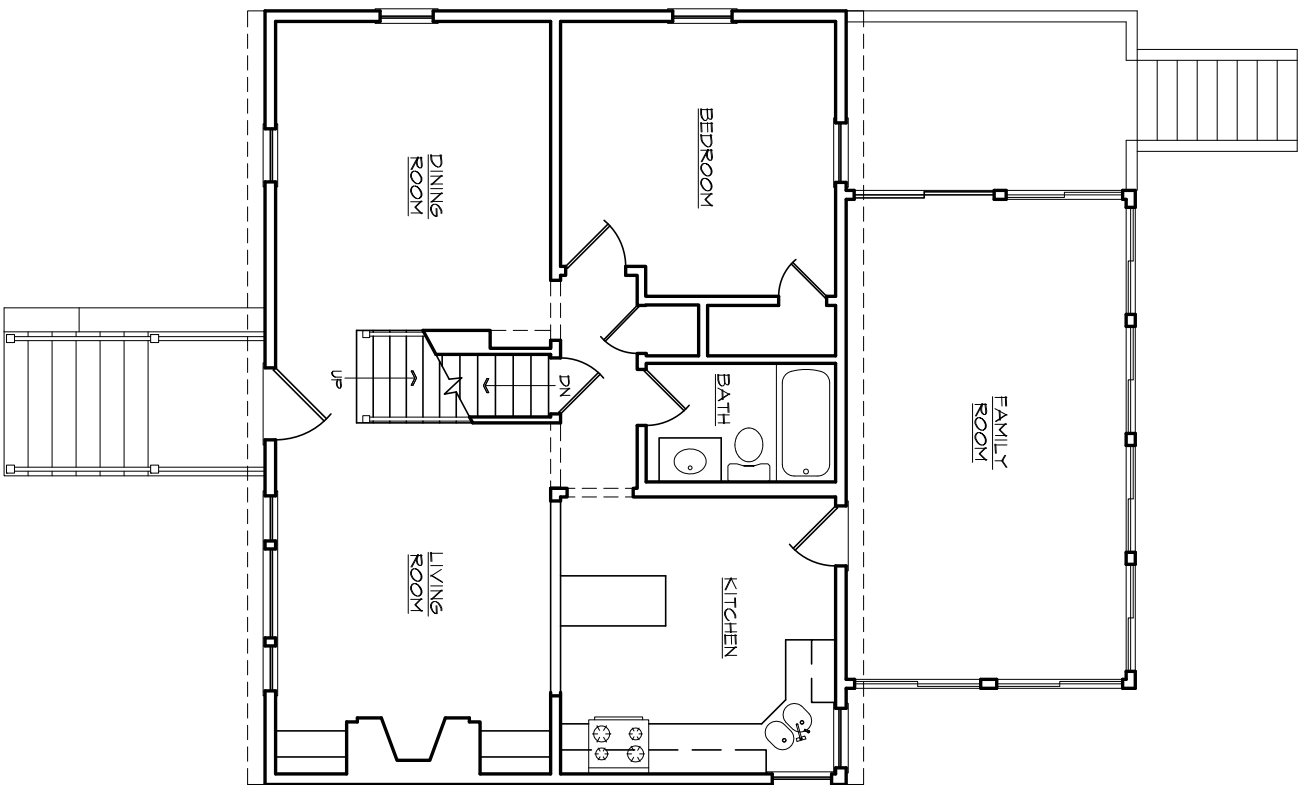


2 FIRST FLOOR PLAN

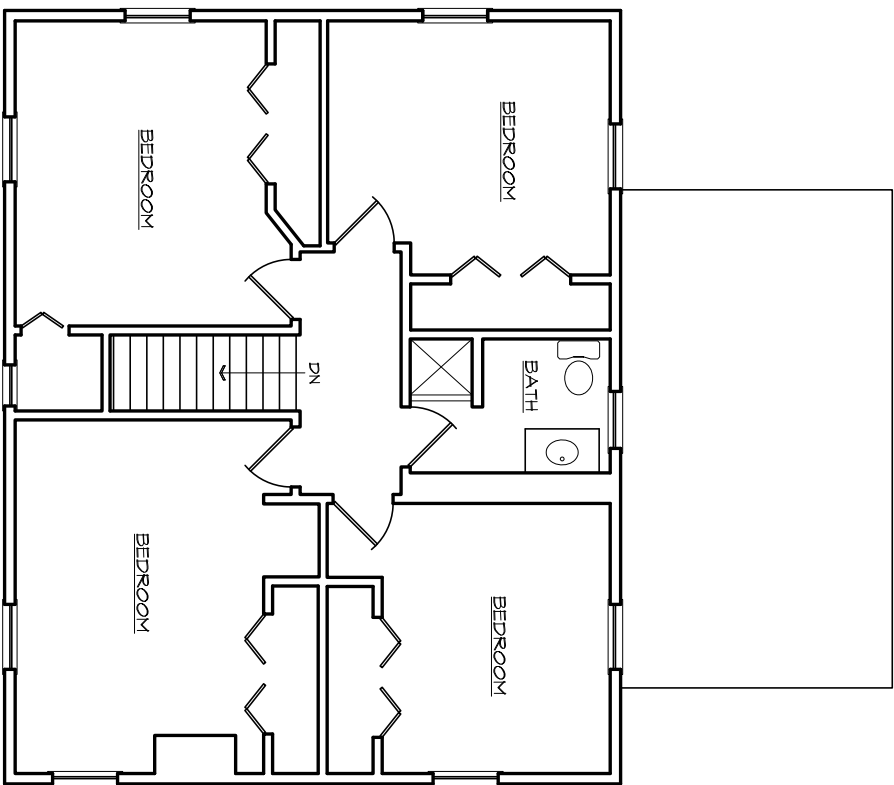


3 SECOND FLOOR PLAN

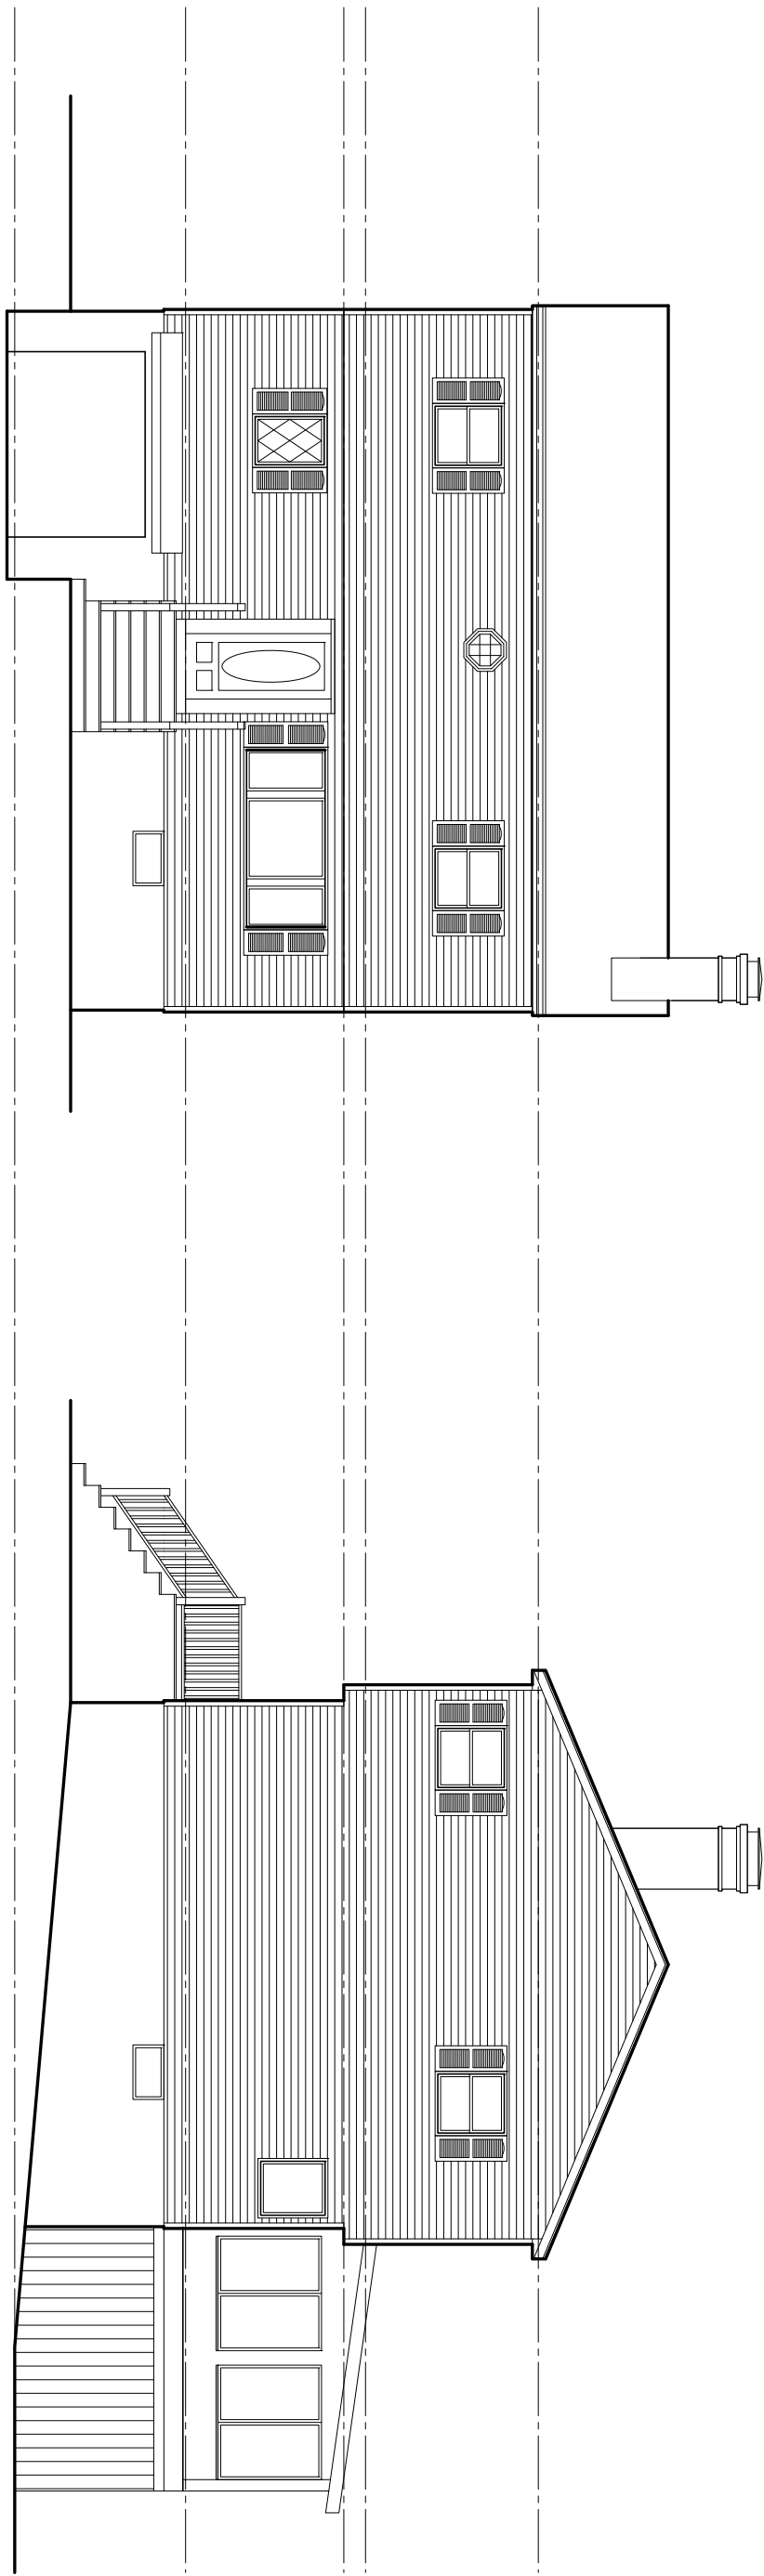


1 FRONT ELEVATION

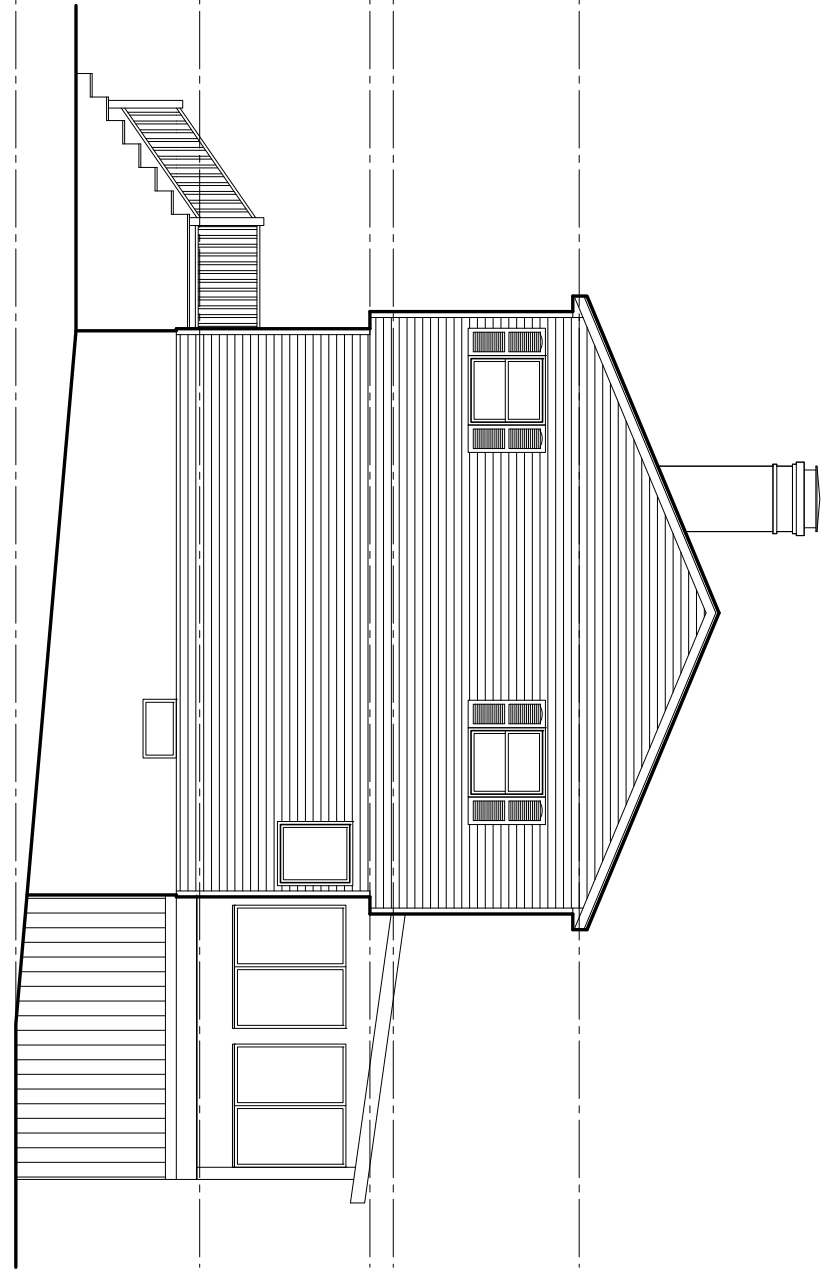

2 RIGHT SIDE ELEVATION

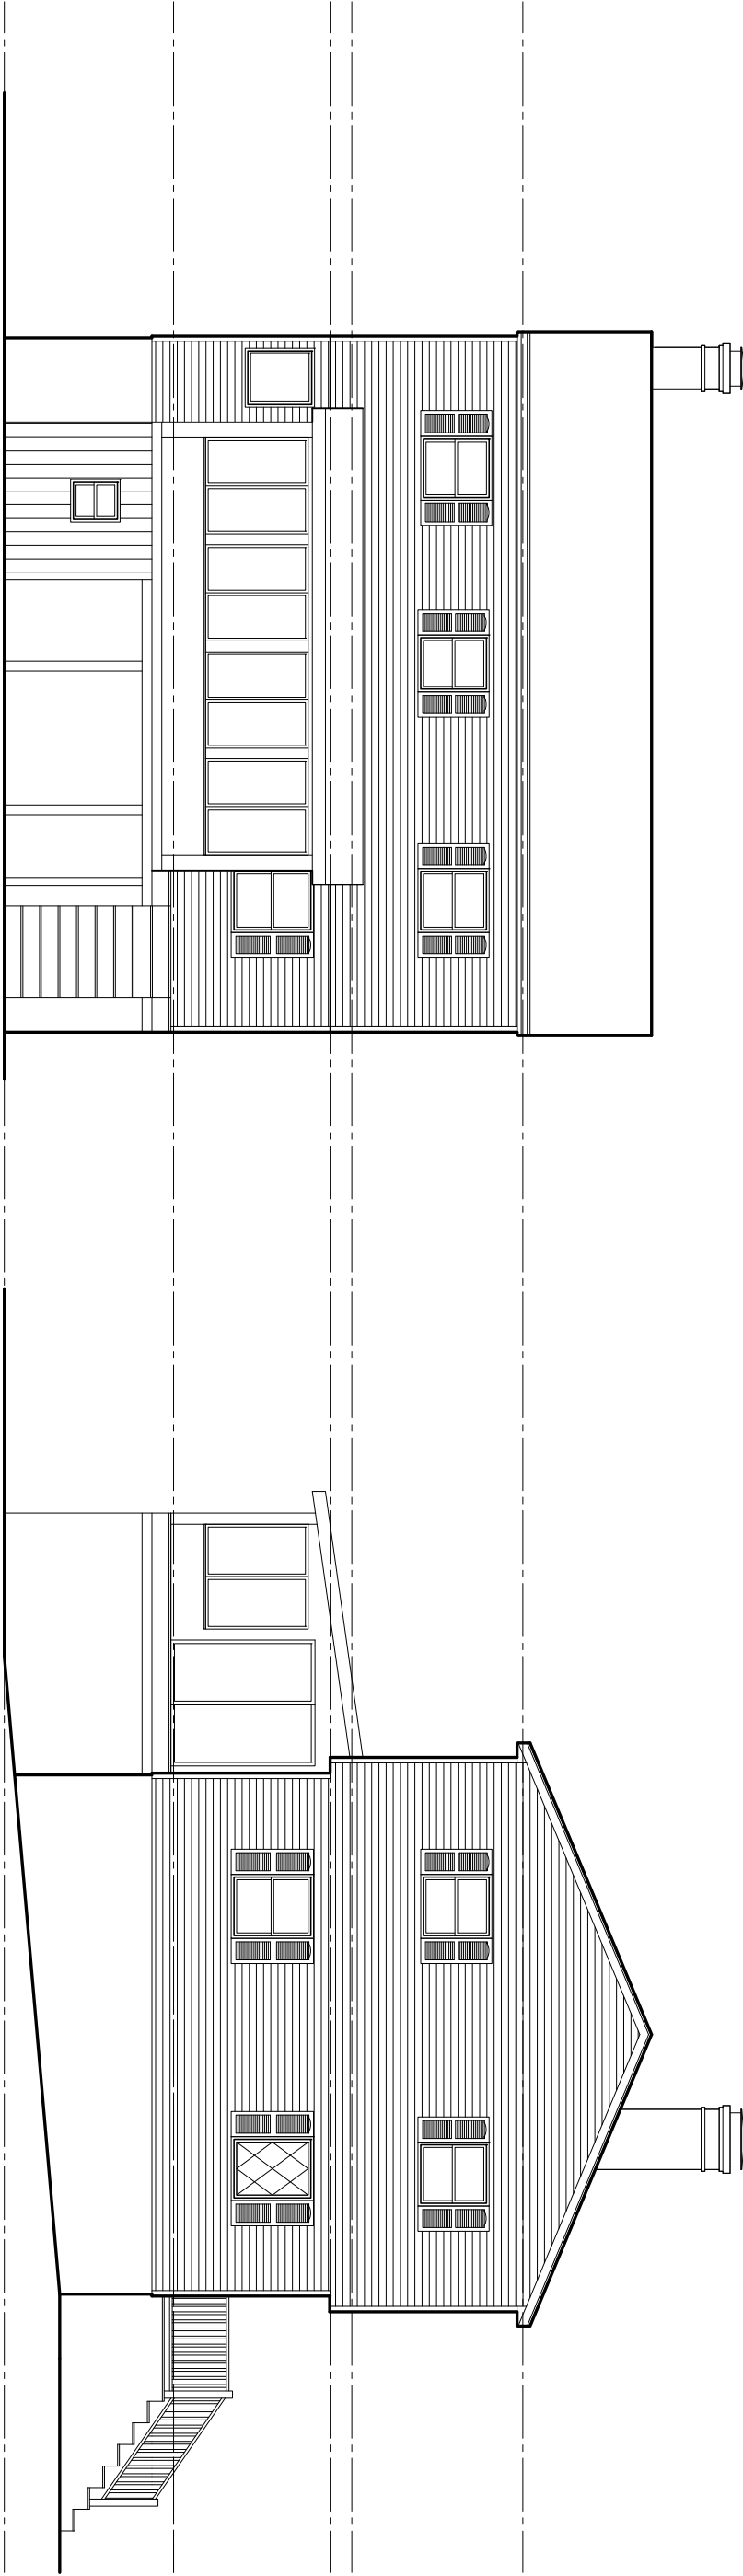

3 REAR ELEVATION

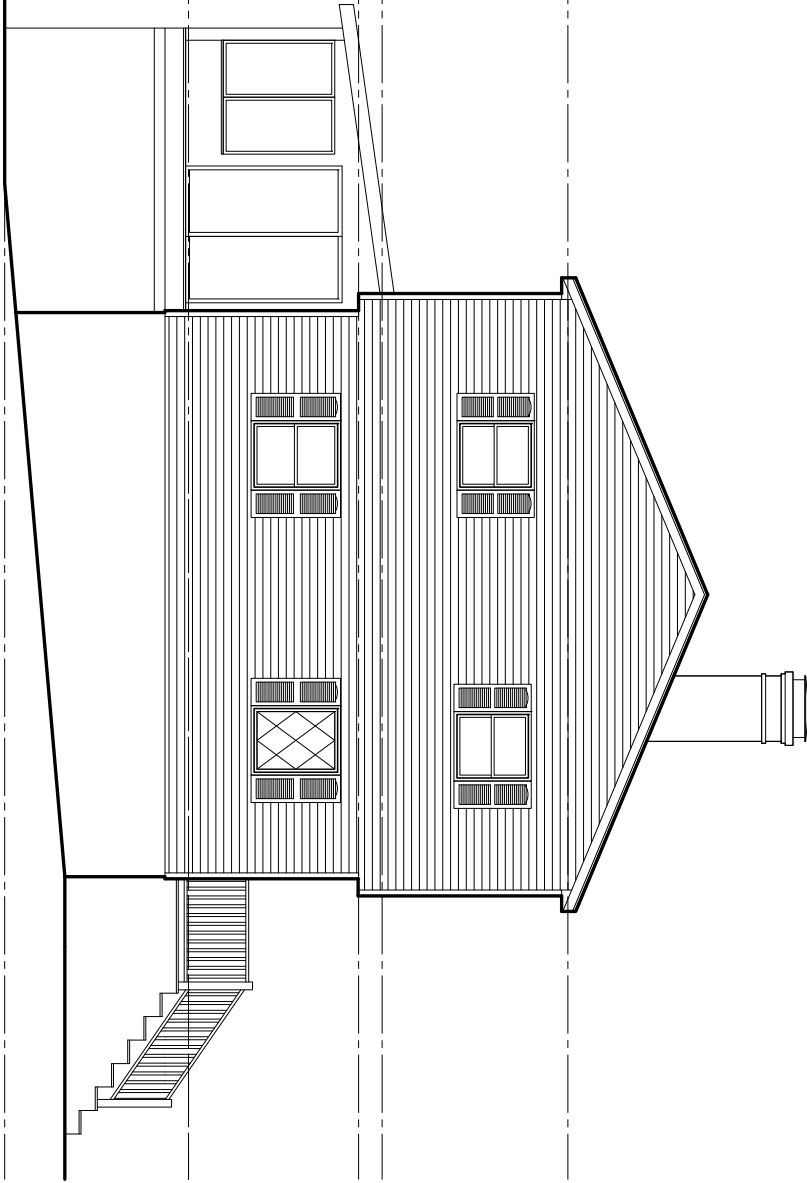

4 LEFT SIDE ELEVATION

X9

DATE:
5/28/2024

LeGault Residence
109 Wright Street
Arlington, MA 02474

JOANNA RECK
ARCHITECT
15 Rockridge Rd., Andover, MA 01810
ph: 978-470-3068 fx: 978-470-3733


Exterior Elevations
Existing/Demolition
SCALE: 1/8" = 1'-0"

© 2024


WALL LEGEND

EXIST. WALL TO REMAIN


NEW CONSTRUCTION

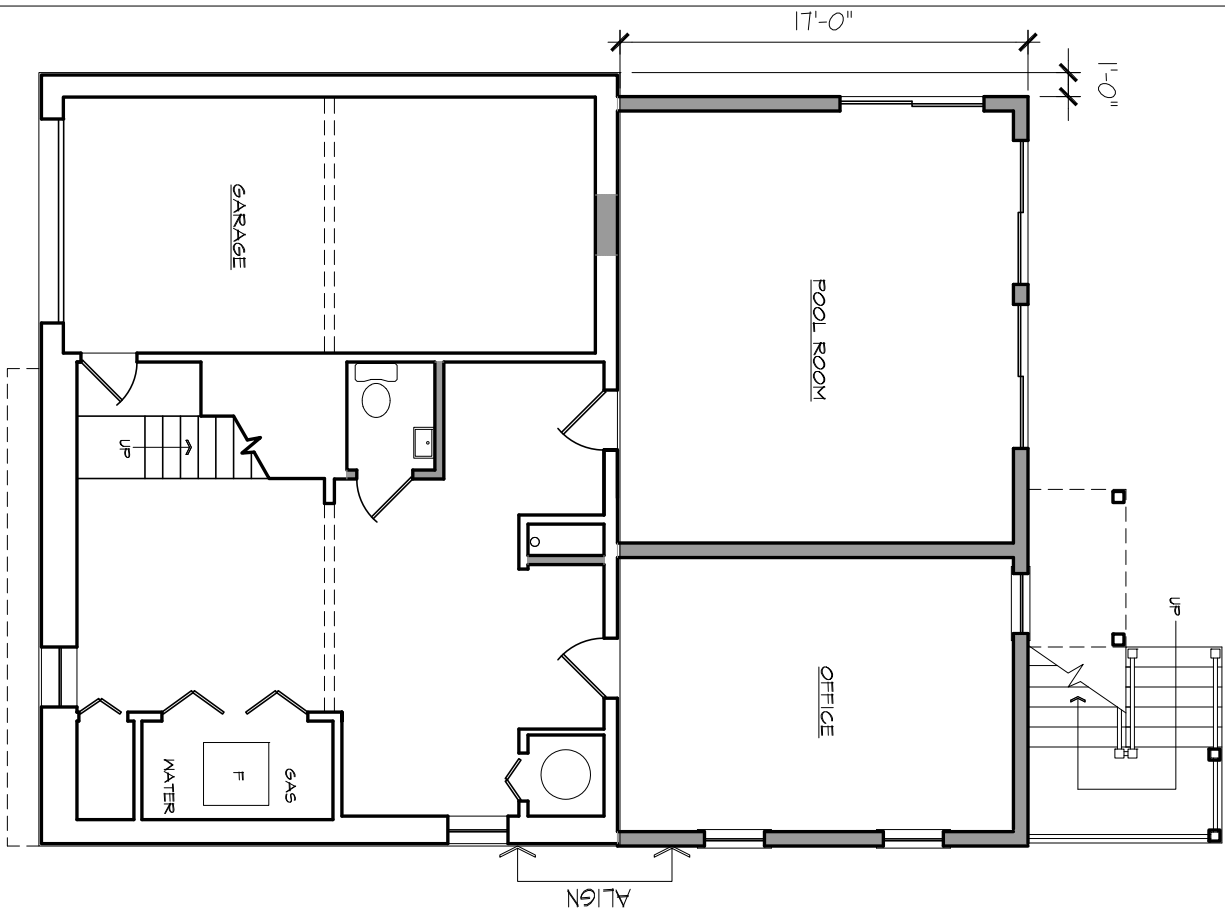

1 BASEMENT FLOOR PLAN

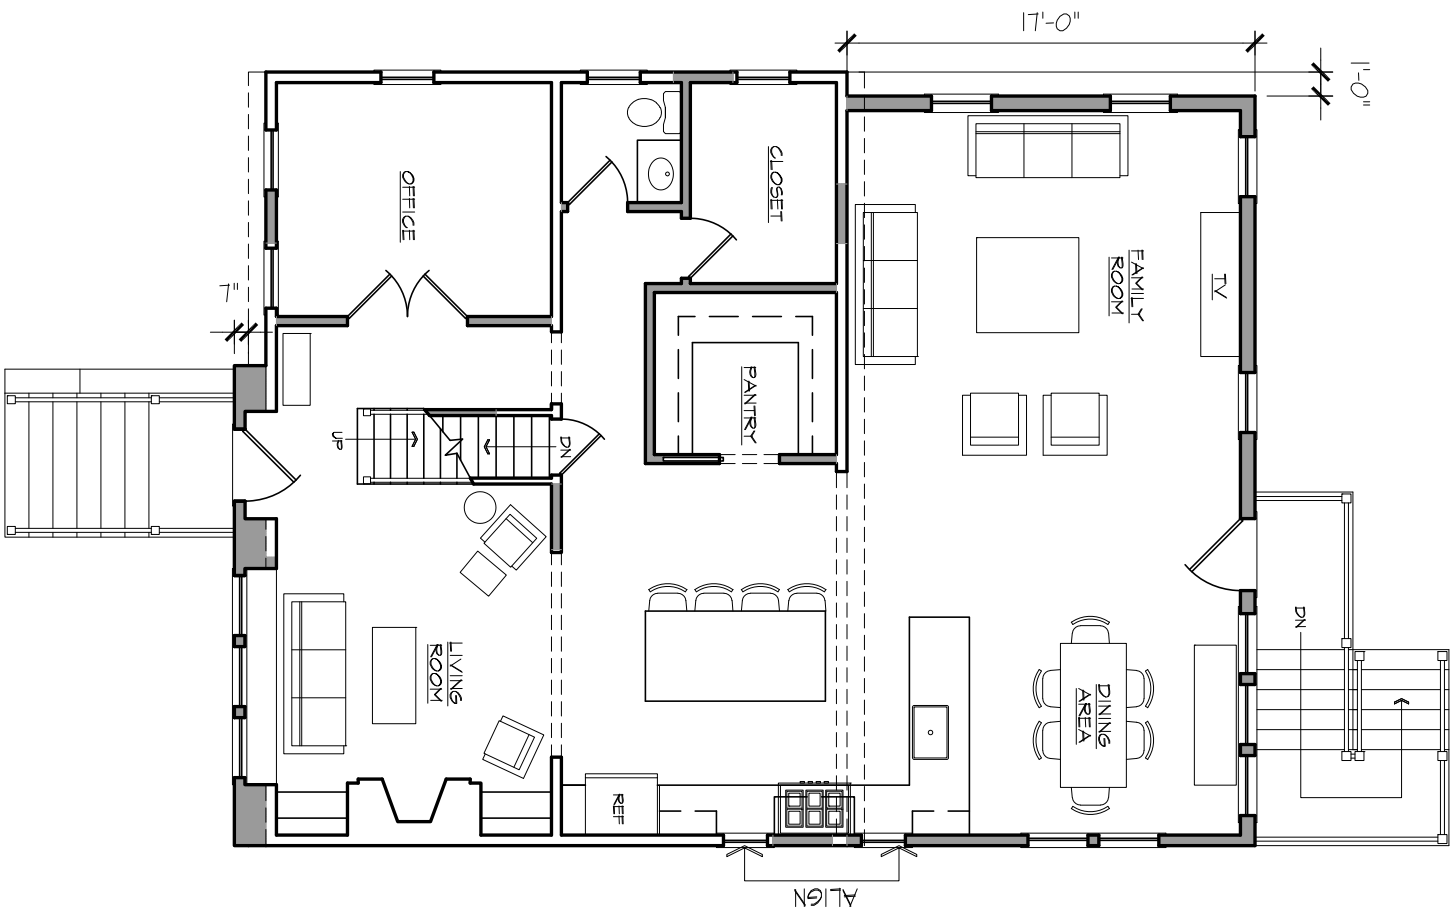

2 FIRST FLOOR PLAN

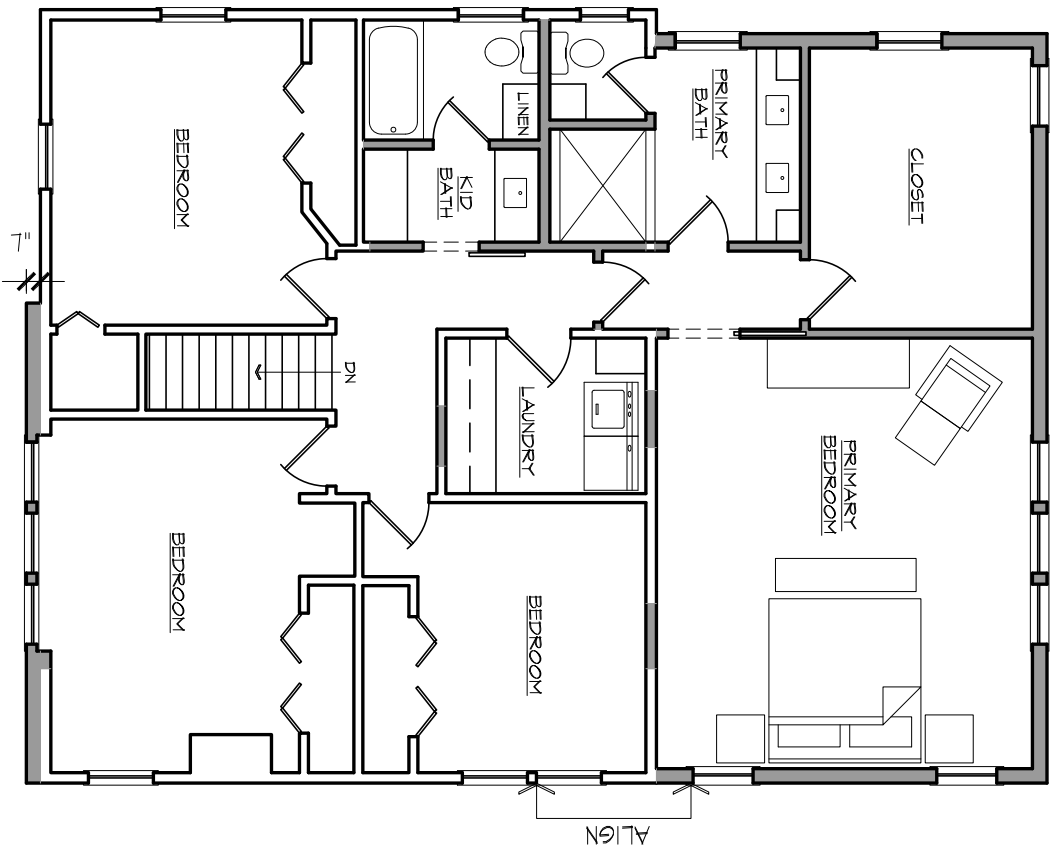

3 SECOND FLOOR PLAN


Floor Plans
New/Proposed
SCALE: 1/8" = 1'-0"

JOANNA RECK
ARCHITECT
15 Rockridge Rd., Andover, MA 01810
ph: 978-470-3068 fx: 978-470-3733


LeGault Residence
109 Wright Street
Arlington, MA 02474

DATE:
5/26/2024




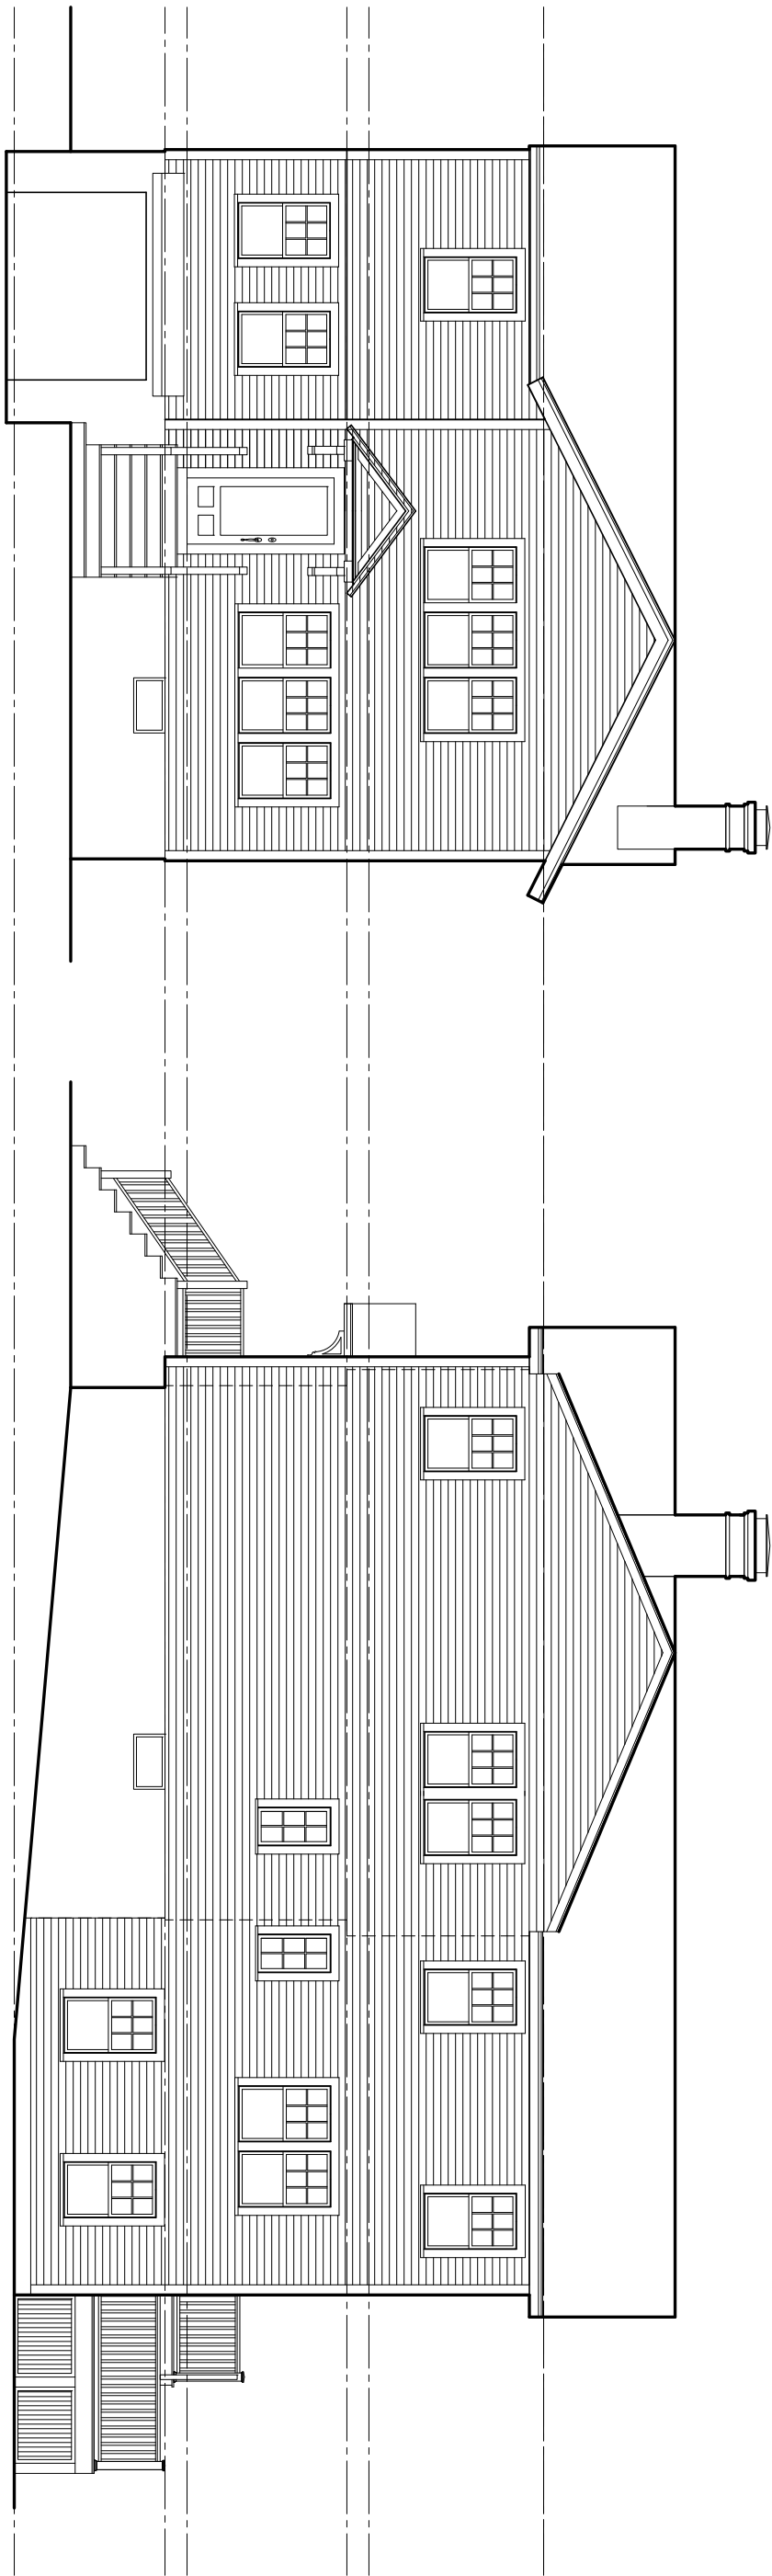


1 FRONT ELEVATION

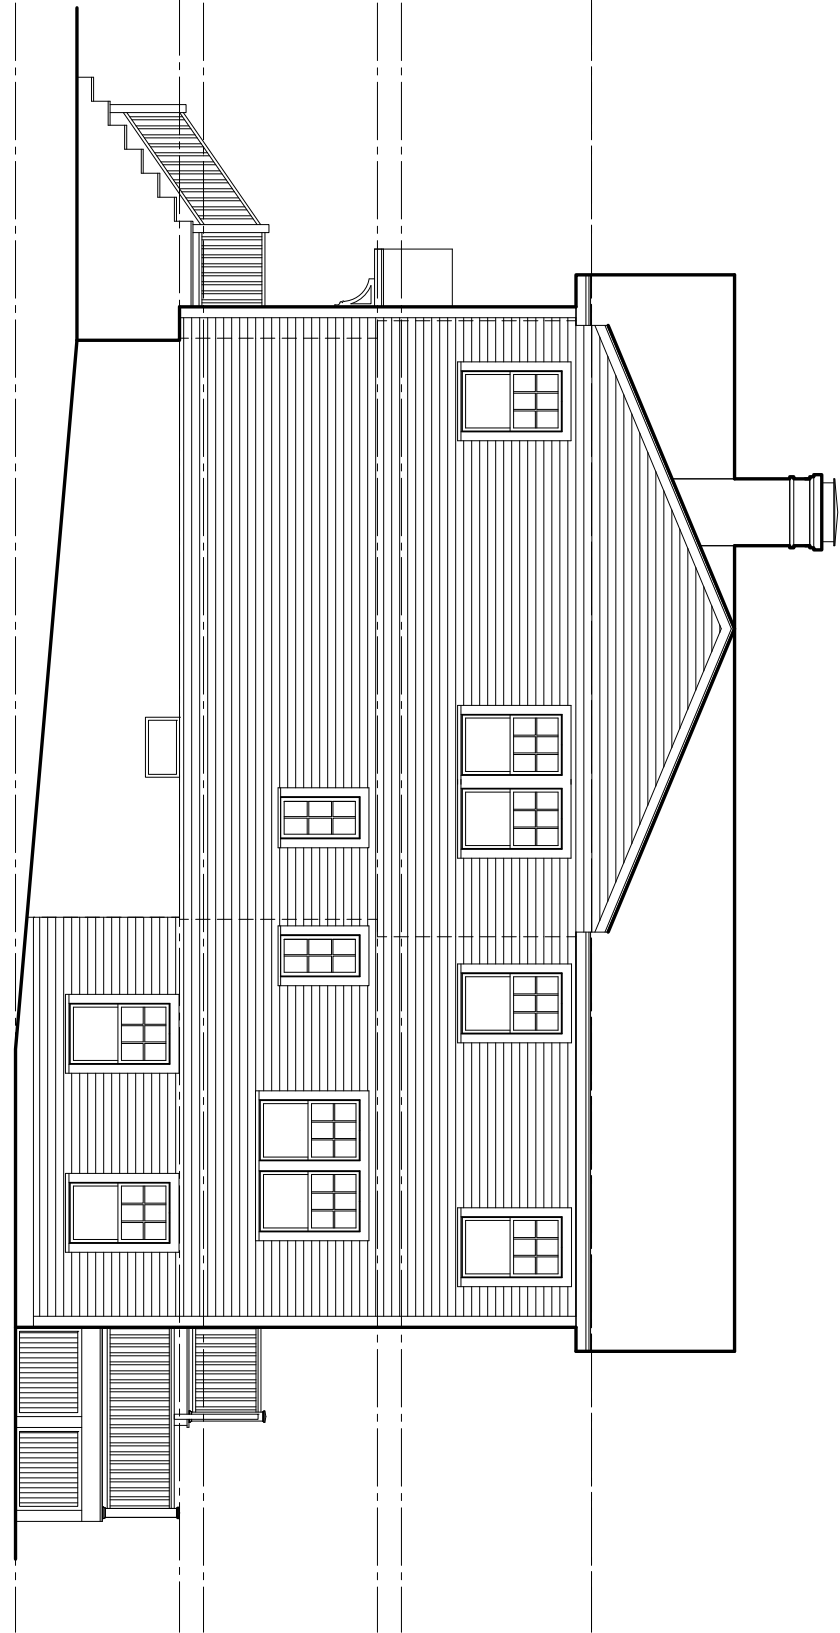

2 RIGHT SIDE ELEVATION

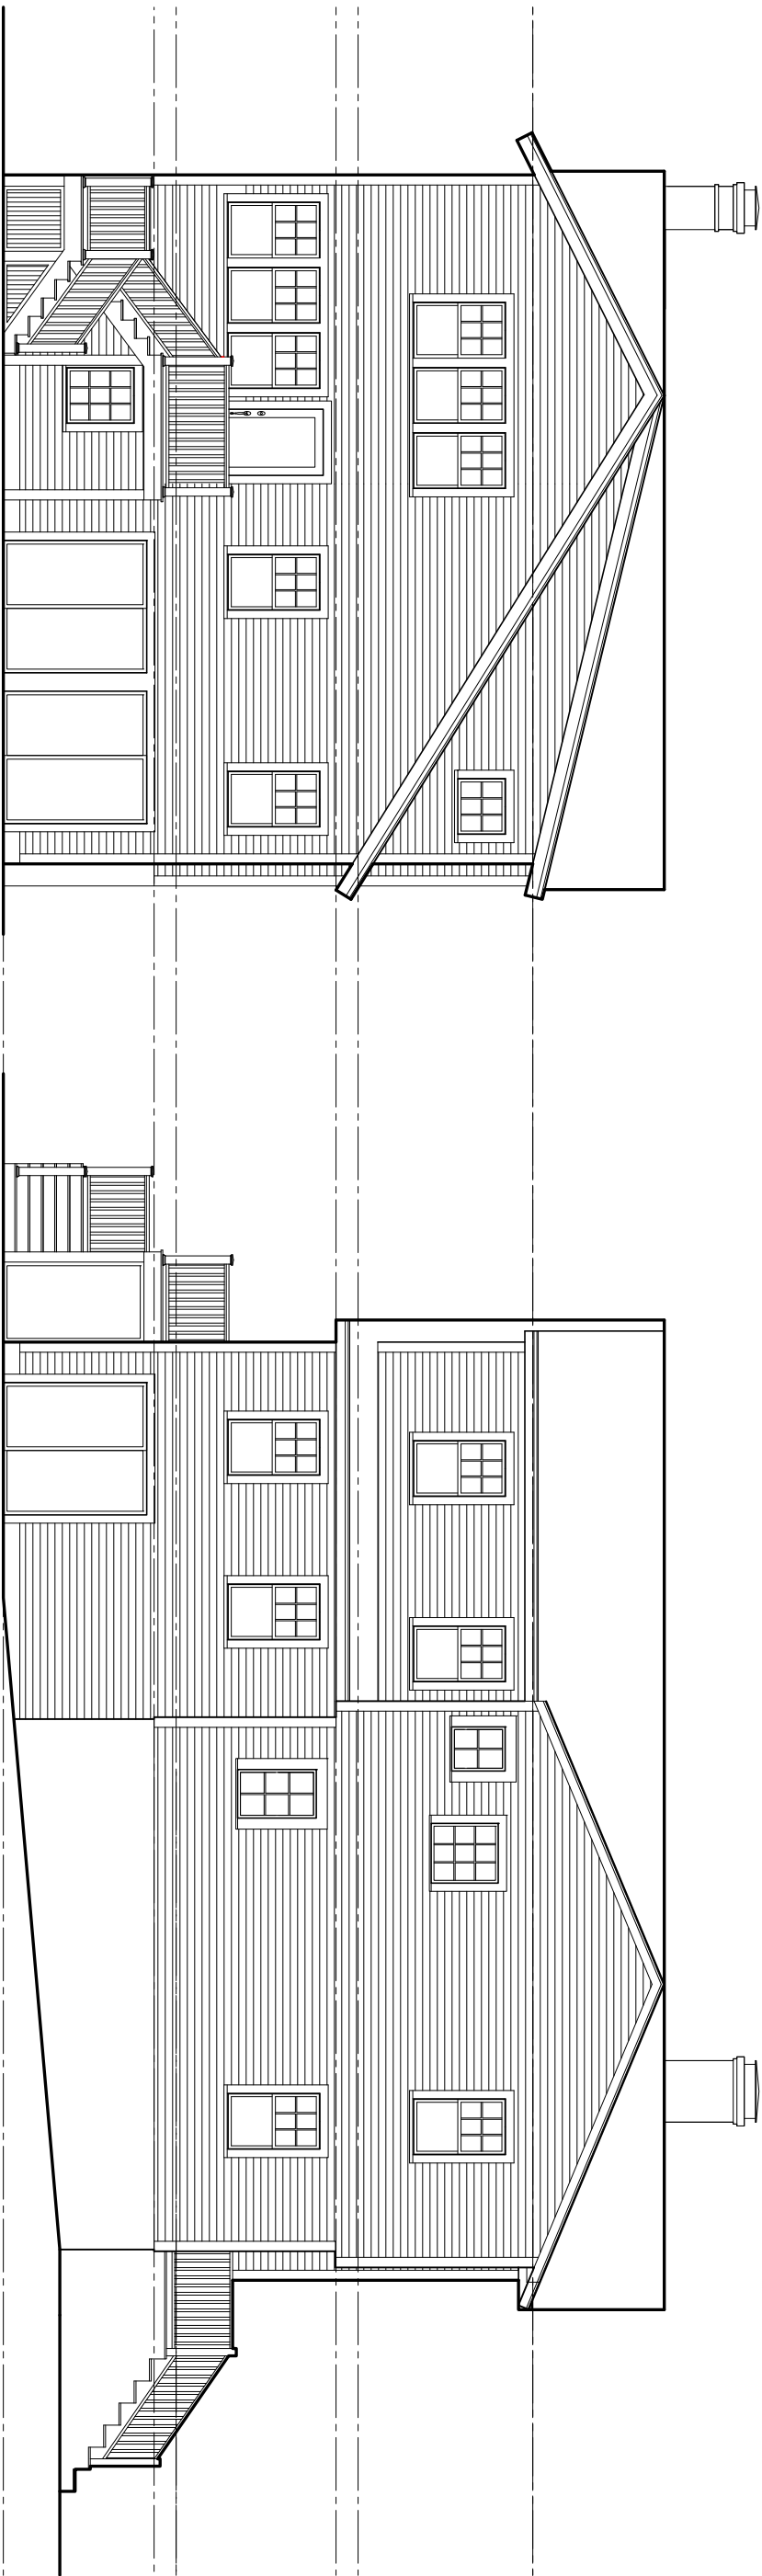

3 REAR ELEVATION

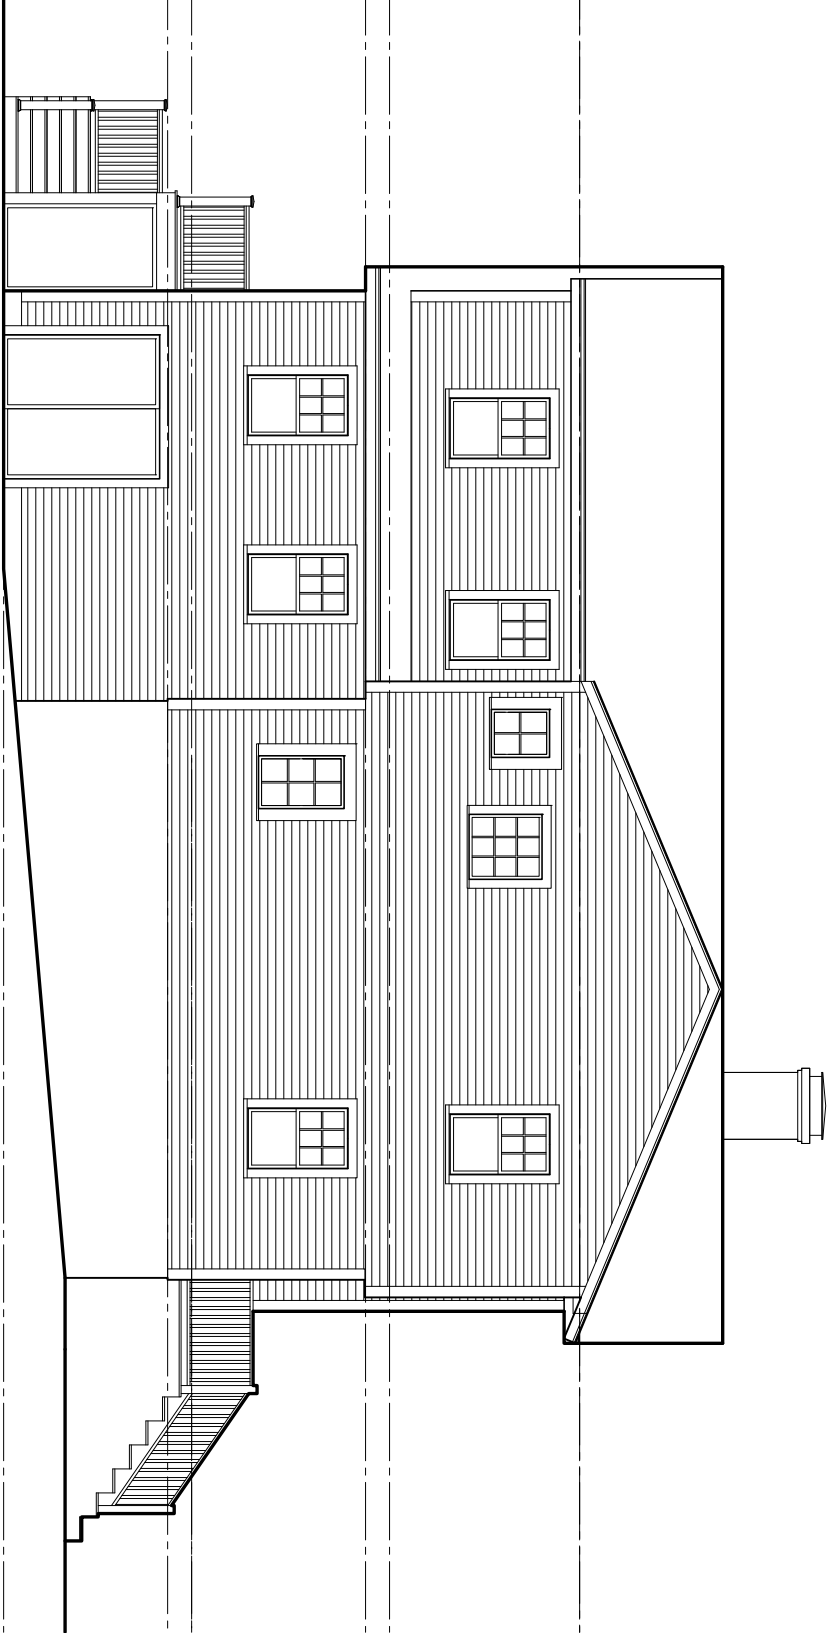

4 LEFT SIDE ELEVATION

AN

DATE:
5/26/2024

LeGault Residence
109 Wright Street
Arlington, MA 02474

JOANNA RECK
ARCHITECT
15 Rockridge Rd., Andover, MA 01810
ph: 978-470-3068 fx: 978-470-3733

Exterior Elevations
New/Proposed
SCALE: 1/8" = 1'-0"

© 2024