



archadeck® outdoor living		MODERN ARCHITECTURAL CONSTRUCTION, INC. d.b.a. Archadeck of Suburban Boston		ALL CONSTRUCTION PLANS ARE PROVIDED AS IS. ARCHADECK FRANCHISING CORPORATION DISCLAIMS ALL OTHER WARRANTIES, EXPRESS OR IMPLIED, INCLUDING MERCHANTABILITY OR FITNESS OF PURPOSE. ARCHADECK FRANCHISING CORPORATION IS NOT LIABLE FOR INCIDENTAL, SPECIAL, CONSEQUENTIAL, OR INDIRECT DAMAGES OF ANY KIND, INCLUDING, BUT NOT LIMITED TO, LOSS OF ANTICIPATED PROFITS, BUSINESS OPPORTUNITY OR OTHER ECONOMIC LOSS ARISING OUT OF THE USE OF SERVICES OR ANY CONSTRUCTION PLANS RECEIVED FROM ARCHADECK FRANCHISING CORPORATION, EVEN IF ARCHADECK FRANCHISING CORPORATION HAS BEEN ADVISED OF THE POSSIBILITY OF SUCH DAMAGE. IT IS THE BUILDER'S RESPONSIBILITY TO ENSURE THE ACCURACY, COMPLIANCE WITH APPLICABLE STATUTE(S) OR REGULATION(S), AND FITNESS OF PURPOSE OF ANY PLANS OR CONSTRUCTION INFORMATION RECEIVED FROM ARCHADECK FRANCHISING CORPORATION PRIOR TO THE USE THEREOF. ARCHADECK FRANCHISING CORPORATION IS NOT ENGAGED IN RENDERING PROFESSIONAL SERVICES OR ADVICE. USE OF ANY CONSTRUCTION INFORMATION PROVIDED BY ARCHADECK FRANCHISING CORPORATION IS SUBJECT TO THE ADDITIONAL DISCLAIMERS AND CAVEATS THAT MAY APPEAR THROUGHOUT THE CONSTRUCTION PLANS, CONTRACTS AND OTHER DOCUMENTS PROVIDED TO THE BUILDER AND CUSTOMER.	
DESIGN LOAD CRITERIA <table><tr><th>FOOTING/FOUNDATION LOADS</th><th>P.S.F.</th><th>CEILING</th><th>P.S.F.</th></tr><tr><td>LIVE LOAD</td><td>60</td><td>WITH STORAGE (L/240)</td><td>20</td></tr><tr><td>DEAD LOAD</td><td>10</td><td>WITHOUT STORAGE (L/240)</td><td>10</td></tr><tr><td>TOTAL DESIGN LOAD</td><td>70</td><td></td><td></td></tr><tr><th>DECK LOADS (L/240)</th><th>P.S.F.</th><td>WITH STORAGE (L/360)</td><td>20</td></tr><tr><td>(DECK FRAMING)</td><td></td><td>WITHOUT STORAGE (L/360)</td><td>10</td></tr><tr><td>FRAMING DESIGN LIVE LOAD</td><td>60</td><td>DEAD LOAD</td><td>10</td></tr><tr><td>FRAMING DESIGN DEAD LOAD</td><td>10</td><td></td><td></td></tr><tr><td>TOTAL FRAMING DESIGN LOAD</td><td>70</td><th>ROOF LOADS (L/240)</th><th>P.S.F.</th></tr><tr><th>FLOOR LOADS (L/360)</th><th>P.S.F.</th><td>SNOW LOAD</td><td>50</td></tr><tr><td>LIVE LOAD (LIVING)</td><td>40</td><td>DEAD LOAD</td><td>15</td></tr><tr><td>LIVE LOAD (SLEEPING)</td><td>30</td><td>TOTAL DESIGN LOAD</td><td>65</td></tr><tr><td>DEAD LOAD</td><td>10</td><th>PERGOLA LOADS (L/240)</th><th>P.S.F.</th></tr><tr><th>SPA LOADS (L/240)</th><th>P.S.F.</th><td>LIVE LOAD</td><td>10</td></tr><tr><td>LIVE LOAD</td><td>100</td><td>DEAD LOAD</td><td>5</td></tr><tr><td>DEAD LOAD</td><td>10</td><td>TOTAL DESIGN LOAD</td><td>15</td></tr><tr><td>TOTAL DESIGN LOAD</td><td>110</td><td colspan="2">**ASSUMED OPEN FRAMED PERGOLA, NOT DESIGNED FOR SNOW LOADS**</td></tr><tr><td colspan="2">**ASSUMED SPA LOADING, VERIFY w/ SPA MANUFACTURER**</td><td colspan="2"></td></tr></table>				FOOTING/FOUNDATION LOADS	P.S.F.	CEILING	P.S.F.	LIVE LOAD	60	WITH STORAGE (L/240)	20	DEAD LOAD	10	WITHOUT STORAGE (L/240)	10	TOTAL DESIGN LOAD	70			DECK LOADS (L/240)	P.S.F.	WITH STORAGE (L/360)	20	(DECK FRAMING)		WITHOUT STORAGE (L/360)	10	FRAMING DESIGN LIVE LOAD	60	DEAD LOAD	10	FRAMING DESIGN DEAD LOAD	10			TOTAL FRAMING DESIGN LOAD	70	ROOF LOADS (L/240)	P.S.F.	FLOOR LOADS (L/360)	P.S.F.	SNOW LOAD	50	LIVE LOAD (LIVING)	40	DEAD LOAD	15	LIVE LOAD (SLEEPING)	30	TOTAL DESIGN LOAD	65	DEAD LOAD	10	PERGOLA LOADS (L/240)	P.S.F.	SPA LOADS (L/240)	P.S.F.	LIVE LOAD	10	LIVE LOAD	100	DEAD LOAD	5	DEAD LOAD	10	TOTAL DESIGN LOAD	15	TOTAL DESIGN LOAD	110	**ASSUMED OPEN FRAMED PERGOLA, NOT DESIGNED FOR SNOW LOADS**		**ASSUMED SPA LOADING, VERIFY w/ SPA MANUFACTURER**				HODOUS #2-C6132 22 LAWRENCE LANE ARLINGTON, MA, 02474	
FOOTING/FOUNDATION LOADS	P.S.F.	CEILING	P.S.F.	
LIVE LOAD	60	WITH STORAGE (L/240)	20	
DEAD LOAD	10	WITHOUT STORAGE (L/240)	10	
TOTAL DESIGN LOAD	70	
DECK LOADS (L/240)	P.S.F.	WITH STORAGE (L/360)	20	
(DECK FRAMING)		WITHOUT STORAGE (L/360)	10	
FRAMING DESIGN LIVE LOAD	60	DEAD LOAD	10	
FRAMING DESIGN DEAD LOAD	10	
TOTAL FRAMING DESIGN LOAD	70	ROOF LOADS (L/240)	P.S.F.	
FLOOR LOADS (L/360)	P.S.F.	SNOW LOAD	50	
LIVE LOAD (LIVING)	40	DEAD LOAD	15	
LIVE LOAD (SLEEPING)	30	TOTAL DESIGN LOAD	65	
DEAD LOAD	10	PERGOLA LOADS (L/240)	P.S.F.	
SPA LOADS (L/240)	P.S.F.	LIVE LOAD	10	
LIVE LOAD	100	DEAD LOAD	5	
DEAD LOAD	10	TOTAL DESIGN LOAD	15	
TOTAL DESIGN LOAD	110	**ASSUMED OPEN FRAMED PERGOLA, NOT DESIGNED FOR SNOW LOADS**	
ASSUMED SPA LOADING, VERIFY w/ SPA MANUFACTURER	
ABBREVIATIONS: <table><tr><td>#B</td><td>- BEAM</td><td>GLU.</td><td>- GLULAM</td></tr><tr><td>#BB</td><td>- BAND BOARD</td><td>H.D.G.</td><td>- HOT DIPPED GALVANIZED</td></tr><tr><td>#C</td><td>- RAIL CAP LENGTH</td><td>HDR.</td><td>- HEADER</td></tr><tr><td>#CB</td><td>- COLLAR BEAM</td><td>INT.</td><td>- INTERIOR</td></tr><tr><td>#DB</td><td>- DOUBLE BAND</td><td>IN.</td><td>- INCH</td></tr><tr><td>#DJ</td><td>- DOUBLE JOIST</td><td>LBS.</td><td>- POUNDS</td></tr><tr><td>#DR</td><td>- DOUBLE RAFTER</td><td>L.L.</td><td>- LIVE LOAD</td></tr><tr><td>#F</td><td>- FENCE CAP LENGTH</td><td>L.V.L.</td><td>- LAMINATED VENEER LUMBER</td></tr><tr><td>#G</td><td>- GIRDER</td><td>LWR.</td><td>- LOWER</td></tr><tr><td>#HB</td><td>- HOUSE BAND</td><td>MANUF.</td><td>- MANUFACTURER</td></tr><tr><td>#HBE</td><td>- HOUSE BAND EXTENSION</td><td>MAX.</td><td>- MAXIMUM</td></tr><tr><td>#KB</td><td>- KING BEAM</td><td>MIN.</td><td>- MINIMUM</td></tr><tr><td>#QJ</td><td>- QUAD JOIST</td><td>MOD.</td><td>- MODIFIED</td></tr><tr><td>#RB</td><td>- RIDGE BEAM</td><td>N.T.S.</td><td>- NOT TO SCALE</td></tr><tr><td>#RP</td><td>- ROOF PLATE</td><td>O.C.</td><td>- ON CENTER</td></tr><tr><td>#TB</td><td>- TRIPLE BAND</td><td>OPT.</td><td>- OPTIONAL</td></tr><tr><td>#TJ</td><td>- TRIPLE JOIST</td><td>O.S.B.</td><td>- ORIENTED STRAND BOARD</td></tr><tr><td>ALT.</td><td>- ALTERNATE</td><td>P.L.</td><td>- POINT LOAD</td></tr><tr><td>ALUM.</td><td>- ALUMINUM</td><td>P.L.F.</td><td>- POUNDS PER LINEAR FOOT</td></tr><tr><td>APPROX.</td><td>- APPROXIMATE</td><td>P.S.F.</td><td>- POUNDS PER SQUARE FOOT</td></tr><tr><td>BD.</td><td>- BOARD</td><td>P.S.I.</td><td>- POUNDS PER SQUARE INCH</td></tr><tr><td>B.O.B.</td><td>- BOTTOM OF BEAM</td><td>P.S.L.</td><td>- PARALLEL STRAND LUMBER</td></tr><tr><td>CL</td><td>- CENTER LINE</td><td>P.T.</td><td>- PRESSURE TREATED</td></tr><tr><td>CJ</td><td>- CEILING JOIST</td><td>P.T.T.</td><td>- POUR TO TOP</td></tr><tr><td>C.M.U.</td><td>- CONCRETE MASONRY UNIT</td><td>P.V.C.</td><td>- POLY VINYL CHLORIDE</td></tr><tr><td>CONC.</td><td>- CONCRETE</td><td>RBD.</td><td>- RIDGE BOARD</td></tr><tr><td>CONT.</td><td>- CONTINUOUS</td><td>REQD.</td><td>- REQUIRED</td></tr><tr><td>DBL.</td><td>- DOUBLE</td><td>R.O.</td><td>- ROUGH OPENING</td></tr><tr><td>DIA.</td><td>- DIAMETER</td><td>RSW</td><td>- RIDGE SUPPORT WALL</td></tr><tr><td>DIM.</td><td>- DIMENSION</td><td>S.F.</td><td>- SQUARE FOOT/FEET</td></tr><tr><td>D.L.</td><td>- DEAD LOAD</td><td>S.S.</td><td>- STAINLESS STEEL</td></tr><tr><td>DN.</td><td>- DOWN</td><td>SQ.</td><td>- SQUARE</td></tr><tr><td>DTL.</td><td>- DETAIL</td><td>T&G</td><td>- TONGUE & GROOVE</td></tr><tr><td>ELEC.</td><td>- ELECTRICAL</td><td>T.O.B.</td><td>- TOP OF BEAM</td></tr><tr><td>ELEV.</td><td>- ELEVATION (SEE T.O.D.)</td><td>T.O.C.</td><td>- TOP OF CONCRETE</td></tr><tr><td>EQUIV.</td><td>- EQUIVALENT</td><td>T.O.D.</td><td>- TOP OF DECK</td></tr><tr><td>EXT.</td><td>- EXTERIOR</td><td>TYP.</td><td>- TYPICAL</td></tr><tr><td>FIN.</td><td>- FINISH</td><td>U.N.O.</td><td>- UNLESS NOTED OTHERWISE</td></tr><tr><td>FLR.</td><td>- FLOOR</td><td>UPR.</td><td>- UPPER</td></tr><tr><td>FND.</td><td>- FOUNDATION</td><td>W/</td><td>- WITH</td></tr><tr><td>FT.</td><td>- FOOT/FEET</td><td>W/O</td><td>- WITHOUT</td></tr><tr><td>F.V.</td><td>- FOUNDATION VENT</td><td></td><td></td></tr></table>				#B	- BEAM	GLU.	- GLULAM	#BB	- BAND BOARD	H.D.G.	- HOT DIPPED GALVANIZED	#C	- RAIL CAP LENGTH	HDR.	- HEADER	#CB	- COLLAR BEAM	INT.	- INTERIOR	#DB	- DOUBLE BAND	IN.	- INCH	#DJ	- DOUBLE JOIST	LBS.	- POUNDS	#DR	- DOUBLE RAFTER	L.L.	- LIVE LOAD	#F	- FENCE CAP LENGTH	L.V.L.	- LAMINATED VENEER LUMBER	#G	- GIRDER	LWR.	- LOWER	#HB	- HOUSE BAND	MANUF.	- MANUFACTURER	#HBE	- HOUSE BAND EXTENSION	MAX.	- MAXIMUM	#KB	- KING BEAM	MIN.	- MINIMUM	#QJ	- QUAD JOIST	MOD.	- MODIFIED	#RB	- RIDGE BEAM	N.T.S.	- NOT TO SCALE	#RP	- ROOF PLATE	O.C.	- ON CENTER	#TB	- TRIPLE BAND	OPT.	- OPTIONAL	#TJ	- TRIPLE JOIST	O.S.B.	- ORIENTED STRAND BOARD	ALT.	- ALTERNATE	P.L.	- POINT LOAD	ALUM.	- ALUMINUM	P.L.F.	- POUNDS PER LINEAR FOOT	APPROX.	- APPROXIMATE	P.S.F.	- POUNDS PER SQUARE FOOT	BD.	- BOARD	P.S.I.	- POUNDS PER SQUARE INCH	B.O.B.	- BOTTOM OF BEAM	P.S.L.	- PARALLEL STRAND LUMBER	CL	- CENTER LINE	P.T.	- PRESSURE TREATED	CJ	- CEILING JOIST	P.T.T.	- POUR TO TOP	C.M.U.	- CONCRETE MASONRY UNIT	P.V.C.	- POLY VINYL CHLORIDE	CONC.	- CONCRETE	RBD.	- RIDGE BOARD	CONT.	- CONTINUOUS	REQD.	- REQUIRED	DBL.	- DOUBLE	R.O.	- ROUGH OPENING	DIA.	- DIAMETER	RSW	- RIDGE SUPPORT WALL	DIM.	- DIMENSION	S.F.	- SQUARE FOOT/FEET	D.L.	- DEAD LOAD	S.S.	- STAINLESS STEEL	DN.	- DOWN	SQ.	- SQUARE	DTL.	- DETAIL	T&G	- TONGUE & GROOVE	ELEC.	- ELECTRICAL	T.O.B.	- TOP OF BEAM	ELEV.	- ELEVATION (SEE T.O.D.)	T.O.C.	- TOP OF CONCRETE	EQUIV.	- EQUIVALENT	T.O.D.	- TOP OF DECK	EXT.	- EXTERIOR	TYP.	- TYPICAL	FIN.	- FINISH	U.N.O.	- UNLESS NOTED OTHERWISE	FLR.	- FLOOR	UPR.	- UPPER	FND.	- FOUNDATION	W/	- WITH	FT.	- FOOT/FEET	W/O	- WITHOUT	F.V.	- FOUNDATION VENT			SYMBOL LEGEND <table><tr><td> T.O.D. TAG XX" ELEVATION AT POINT OF TAG </td><td> DETAIL TAG DETAIL NUMBER  SHEET  AREA OF DETAIL </td></tr><tr><td> STAIR TAG DN </td><td> SECTION TAG SECTION CUT PLANE DIRECTION OF VIEW </td></tr></table>		T.O.D. TAG XX" ELEVATION AT POINT OF TAG	DETAIL TAG DETAIL NUMBER  SHEET  AREA OF DETAIL	STAIR TAG DN	SECTION TAG SECTION CUT PLANE DIRECTION OF VIEW
#B	- BEAM	GLU.	- GLULAM	
#BB	- BAND BOARD	H.D.G.	- HOT DIPPED GALVANIZED	
#C	- RAIL CAP LENGTH	HDR.	- HEADER	
#CB	- COLLAR BEAM	INT.	- INTERIOR	
#DB	- DOUBLE BAND	IN.	- INCH	
#DJ	- DOUBLE JOIST	LBS.	- POUNDS	
#DR	- DOUBLE RAFTER	L.L.	- LIVE LOAD	
#F	- FENCE CAP LENGTH	L.V.L.	- LAMINATED VENEER LUMBER	
#G	- GIRDER	LWR.	- LOWER	
#HB	- HOUSE BAND	MANUF.	- MANUFACTURER	
#HBE	- HOUSE BAND EXTENSION	MAX.	- MAXIMUM	
#KB	- KING BEAM	MIN.	- MINIMUM	
#QJ	- QUAD JOIST	MOD.	- MODIFIED	
#RB	- RIDGE BEAM	N.T.S.	- NOT TO SCALE	
#RP	- ROOF PLATE	O.C.	- ON CENTER	
#TB	- TRIPLE BAND	OPT.	- OPTIONAL	
#TJ	- TRIPLE JOIST	O.S.B.	- ORIENTED STRAND BOARD	
ALT.	- ALTERNATE	P.L.	- POINT LOAD	
ALUM.	- ALUMINUM	P.L.F.	- POUNDS PER LINEAR FOOT	
APPROX.	- APPROXIMATE	P.S.F.	- POUNDS PER SQUARE FOOT	
BD.	- BOARD	P.S.I.	- POUNDS PER SQUARE INCH	
B.O.B.	- BOTTOM OF BEAM	P.S.L.	- PARALLEL STRAND LUMBER	
CL	- CENTER LINE	P.T.	- PRESSURE TREATED	
CJ	- CEILING JOIST	P.T.T.	- POUR TO TOP	
C.M.U.	- CONCRETE MASONRY UNIT	P.V.C.	- POLY VINYL CHLORIDE	
CONC.	- CONCRETE	RBD.	- RIDGE BOARD	
CONT.	- CONTINUOUS	REQD.	- REQUIRED	
DBL.	- DOUBLE	R.O.	- ROUGH OPENING	
DIA.	- DIAMETER	RSW	- RIDGE SUPPORT WALL	
DIM.	- DIMENSION	S.F.	- SQUARE FOOT/FEET	
D.L.	- DEAD LOAD	S.S.	- STAINLESS STEEL	
DN.	- DOWN	SQ.	- SQUARE	
DTL.	- DETAIL	T&G	- TONGUE & GROOVE	
ELEC.	- ELECTRICAL	T.O.B.	- TOP OF BEAM	
ELEV.	- ELEVATION (SEE T.O.D.)	T.O.C.	- TOP OF CONCRETE	
EQUIV.	- EQUIVALENT	T.O.D.	- TOP OF DECK	
EXT.	- EXTERIOR	TYP.	- TYPICAL	
FIN.	- FINISH	U.N.O.	- UNLESS NOTED OTHERWISE	
FLR.	- FLOOR	UPR.	- UPPER	
FND.	- FOUNDATION	W/	- WITH	
FT.	- FOOT/FEET	W/O	- WITHOUT	
F.V.	- FOUNDATION VENT	
T.O.D. TAG XX" ELEVATION AT POINT OF TAG	DETAIL TAG DETAIL NUMBER  SHEET  AREA OF DETAIL	
STAIR TAG DN	SECTION TAG SECTION CUT PLANE DIRECTION OF VIEW	
DESIGN CRITERIA: NOTES: THIS PROJECT HAS BEEN DESIGNED FOLLOWING THE REGULATIONS OF THE 2015 IRC (INTERNATIONAL RESIDENTIAL CODE). WORK TO MEET LOCAL, STATE AND APPLICABLE RULES AND REGULATIONS. IN-GRADE DESIGN VALUES BASED ON AF&PA. PROVIDE JOIST HANGERS @ ALL FLUSH FRAME CONDITIONS. PRESUMPTIVE SAFE SOIL BEARING CAPACITY = 3000 PSF. FROST LINE = 48". CONNECTIONS TO EXISTING STRUCTURE FLASHED PER LOCAL CODE LUMBER: ALL FRAMING LUMBER TO BE #1 S.P. (SOUTHERN PINE) OR BETTER, TREATED FOR EXTERIOR USE, PER LOCAL CODE U.N.O. ALL GLULAM ENGINEERED TYPE LUMBER TO BE TREATED FOR EXTERIOR USE: GLULAM STRESS CLASS (24F - 1.7E) P.S.I. ALL LVL/MICROLLAM ENGINEERED TYPE LUMBER TO BE INTERIOR USE ONLY: LVL STRESS CLASS (2.0E, 2600Fb) P.S.I. ALL PWT LVL ENGINEERED TYPE LUMBER TO BE TREATED FOR EXTERIOR USE: LVL STRESS CLASS (2.0E, 2800Fb) P.S.I. ALL PSL ENGINEERED TYPE LUMBER TO BE TREATED FOR EXTERIOR USE: PSL STRESS CLASS (2.0E, 2900Fb) P.S.I. CONCRETE: MINIMUM 28 DAY COMPRESSIVE STRENGTH = 3000 PSI.				SHEET INDEX S101 - FOUNDATION PLAN S105 - FLOOR PLAN S109 - ROOF PLAN S301 - WALL SECTION(S) S501 - DETAIL(S)	
FOR ANY QUESTIONS OR CONCERNS PLEASE CONTACT: Modern Architectural Construction, Inc. 41 Currierville Road, Newton, NH. 03858 PHONE: (603) 702-0007		DRAWINGS PREPARED BY: ARCHADECK FRANCHISING CORPORATION CONSTRUCTION & DRAFTING DEPARTMENT 2426 OLD BRICK RD GLEN ALLEN, VA 23060 © 2023 ARCHADECK FRANCHISING CORPORATION UNAUTHORIZED DUPLICATION IS A VIOLATION OF ALL APPLICABLE LAWS		ENGINEER OF RECORD (AS APPLICABLE)	

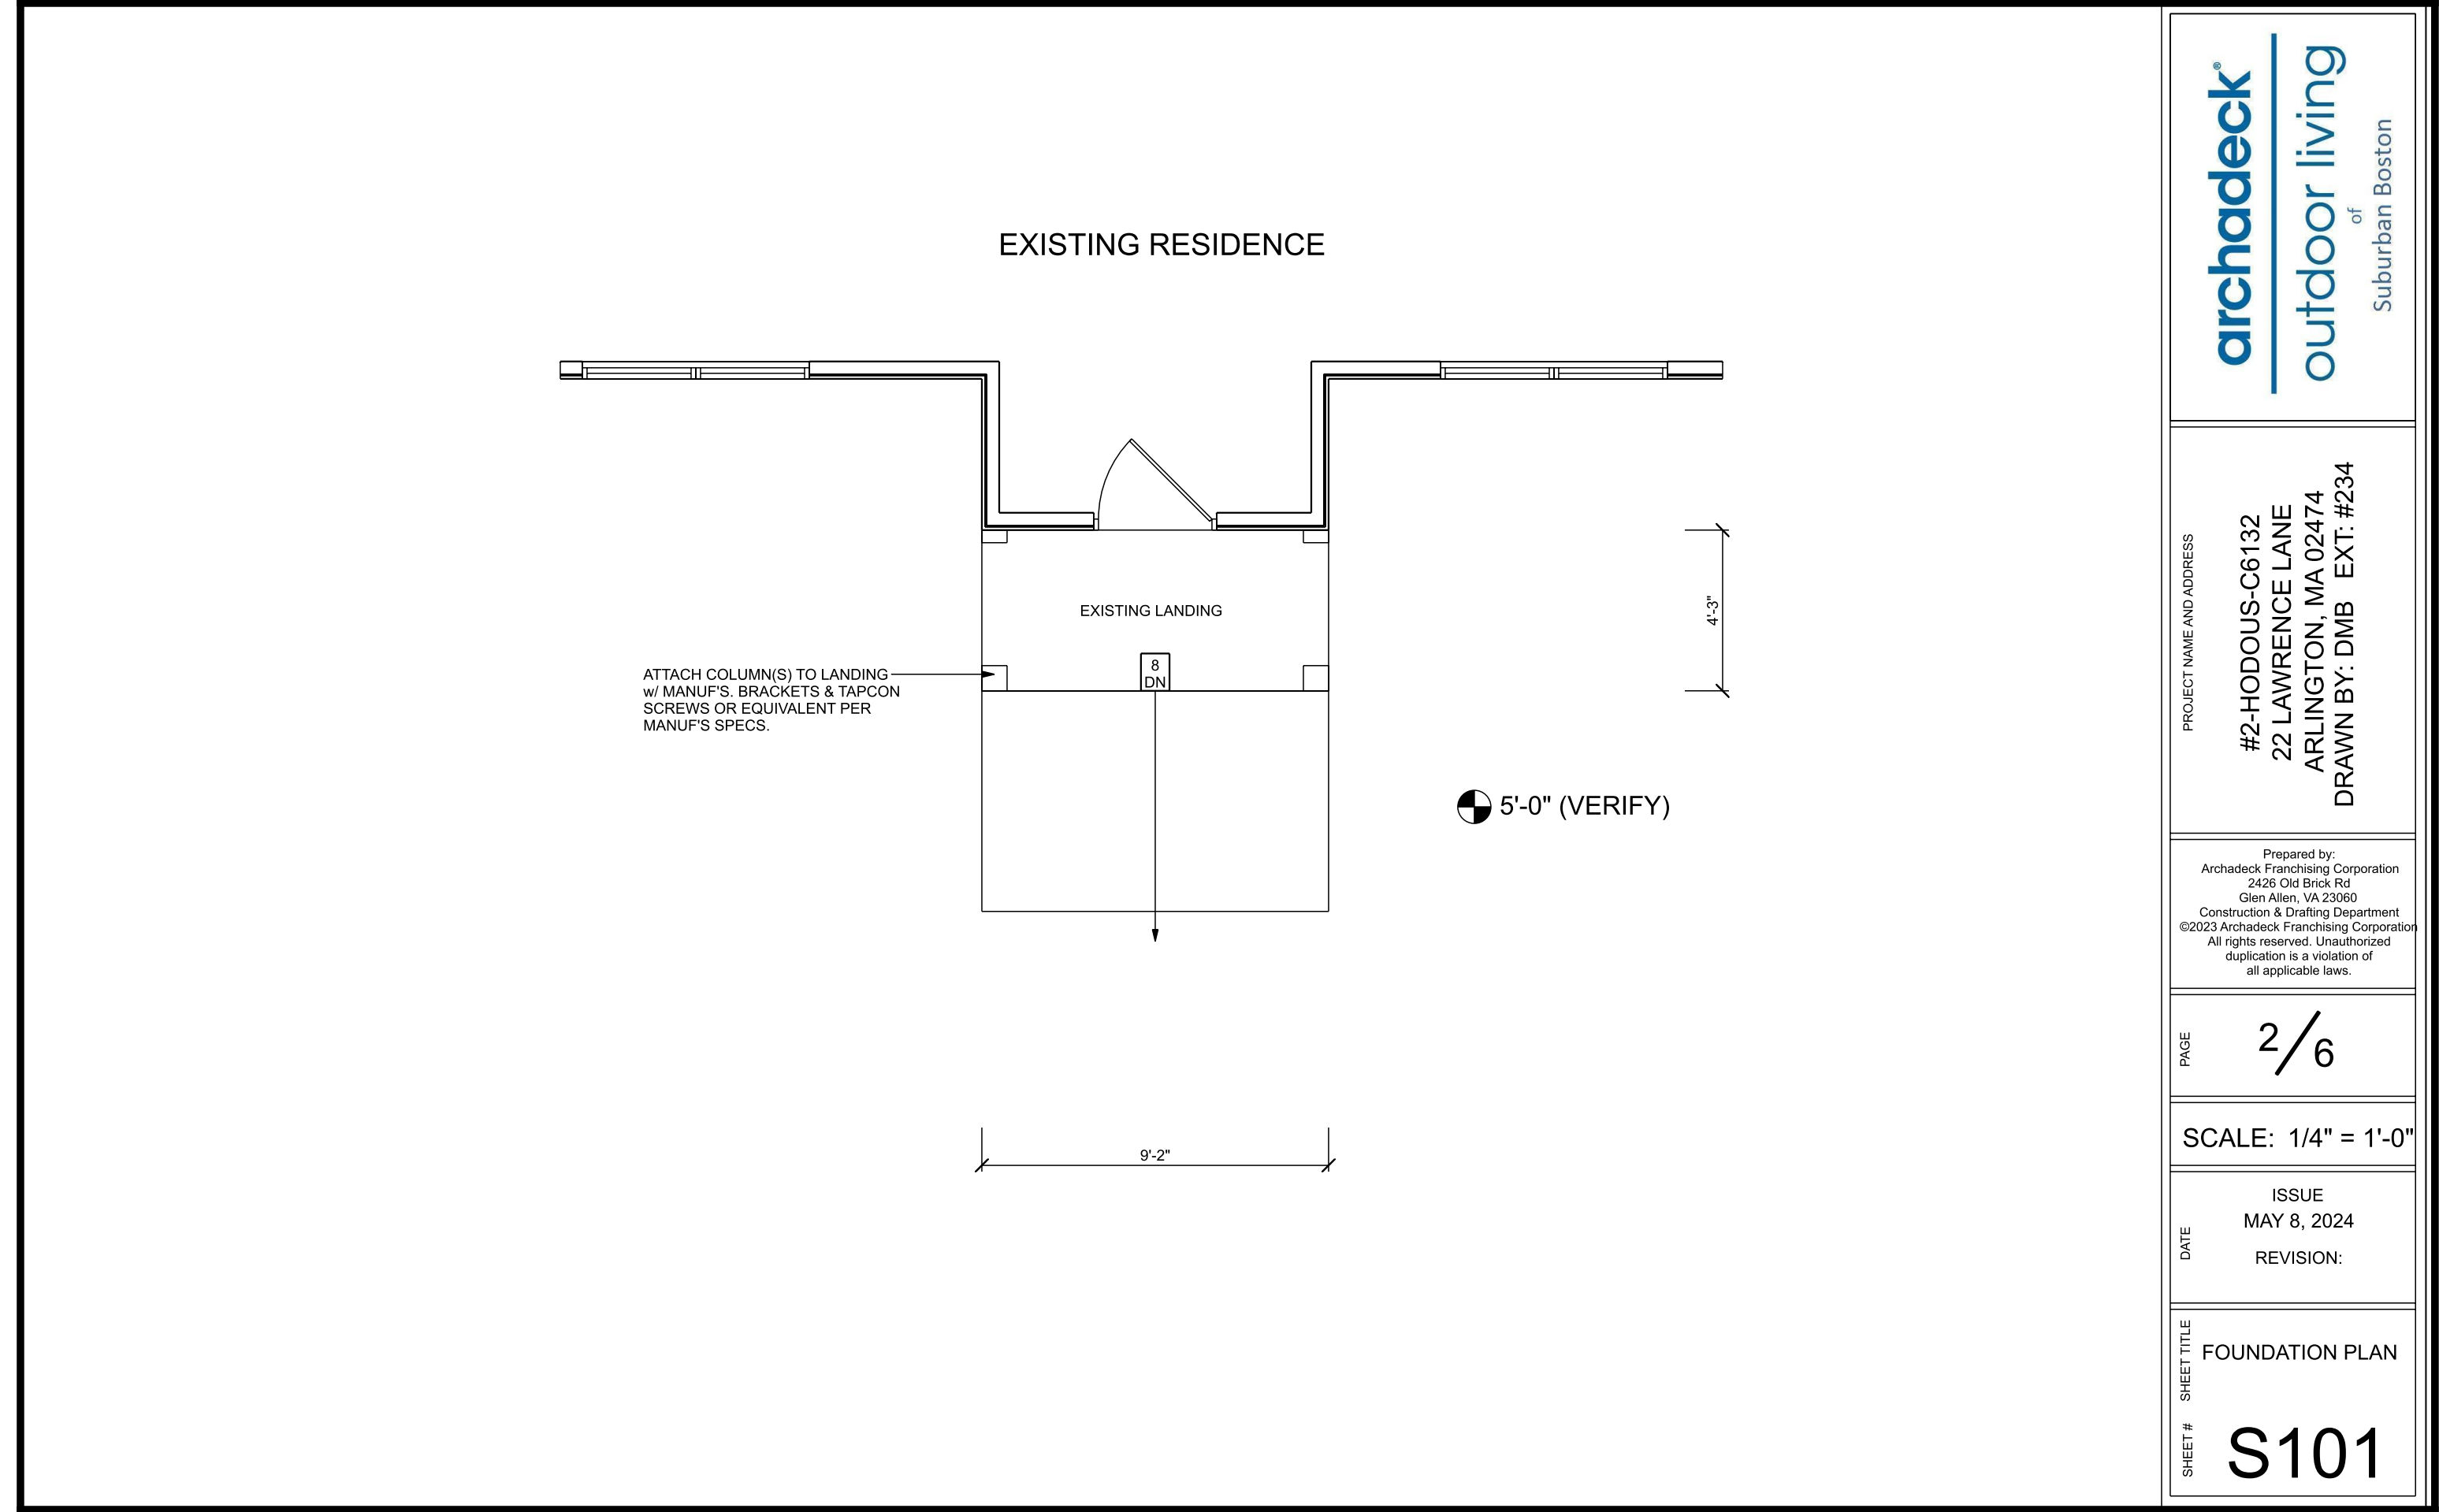

archadeck® outdoor living of Suburban Boston	
PROJECT NAME AND ADDRESS	
#2-HODOUS-C6132 22 LAWRENCE LANE ARLINGTON, MA 02474 DRAWN BY: DMB EXT: #234	
Prepared by: Archadeck Franchising Corporation 2426 Old Brick Rd Glen Allen, VA 23060 Construction & Drafting Department ©2023 Archadeck Franchising Corporation All rights reserved. Unauthorized duplication is a violation of all applicable laws.	
PAGE	2 / 6
SCALE: 1/4" = 1'-0"	
ISSUE	MAY 8, 2024
DATE	REVISION:
SHEET #	FOUNDATION PLAN
S101	

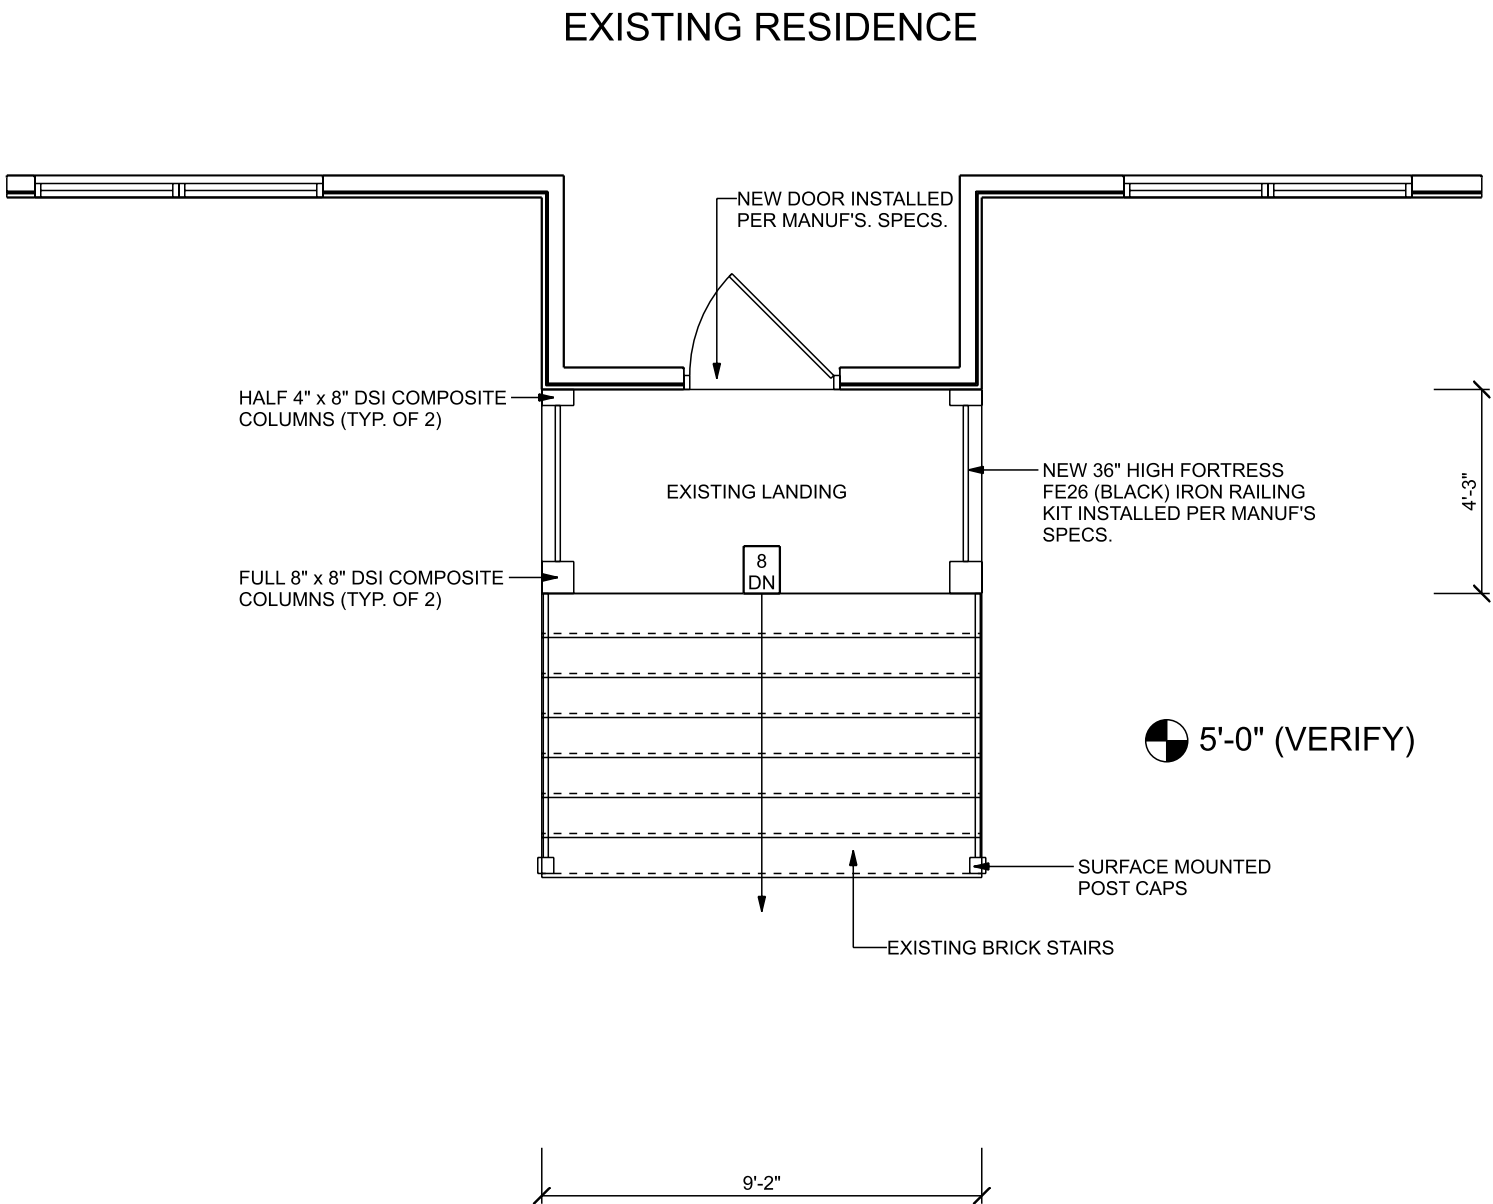

outdoor living
of
Suburban Boston

PROJECT NAME AND ADDRESS

#2-HODOUS-C6132
22 LAWRENCE LANE
ARLINGTON, MA 02474
DRAWN BY: DMB EXT: #234

Prepared by:
Archadeck Franchising Corporation
2426 Old Brick Rd
Glen Allen, VA 23060
Construction & Drafting Department
©2023 Archadeck Franchising Corporation
All rights reserved. Unauthorized
duplication is a violation of
all applicable laws.

PAGE

3/6

SCALE: 1/4" = 1'-0"

ISSUE
MAY 8, 2024

DATE


REVISION:

SHEET #

SHEET TITLE


FLOOR PLAN

S105

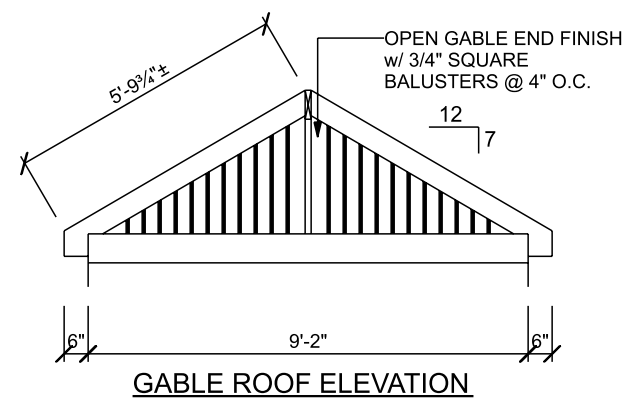

ROOF PLAN

S109

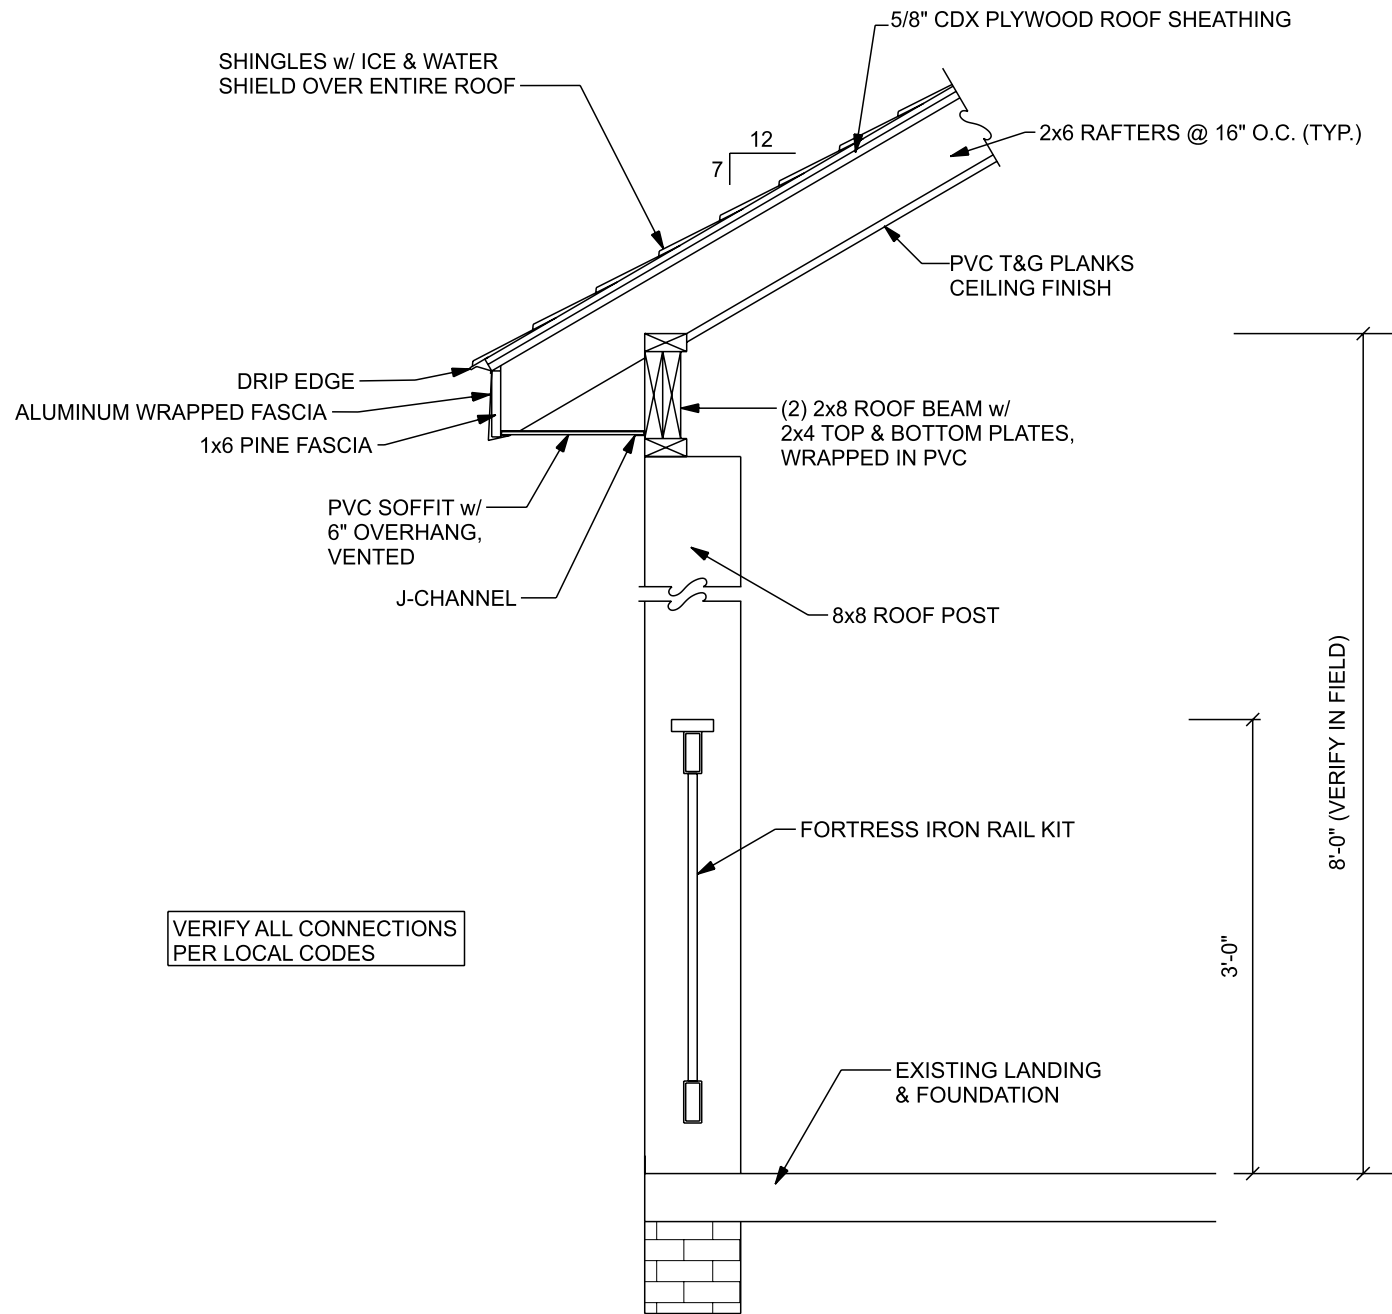

PROJECT NAME AND ADDRESS
#2-HODOUS-C6132
22 LAWRENCE LANE
ARLINGTON, MA 02474
DRAWN BY: DMB EXT: #234

Prepared by:
Archadeck Franchising Corporation
2426 Old Brick Rd
Glen Allen, VA 23060
Construction & Drafting Department
©2023 Archadeck Franchising Corporation
All rights reserved. Unauthorized
duplication is a violation of
all applicable laws.


PAGE
5/6

SCALE: 1/4" = 1'-0"

ISSUE
MAY 8, 2024
REVISION:

SHEET TITLE
SECTIONS


SHEET #
S301

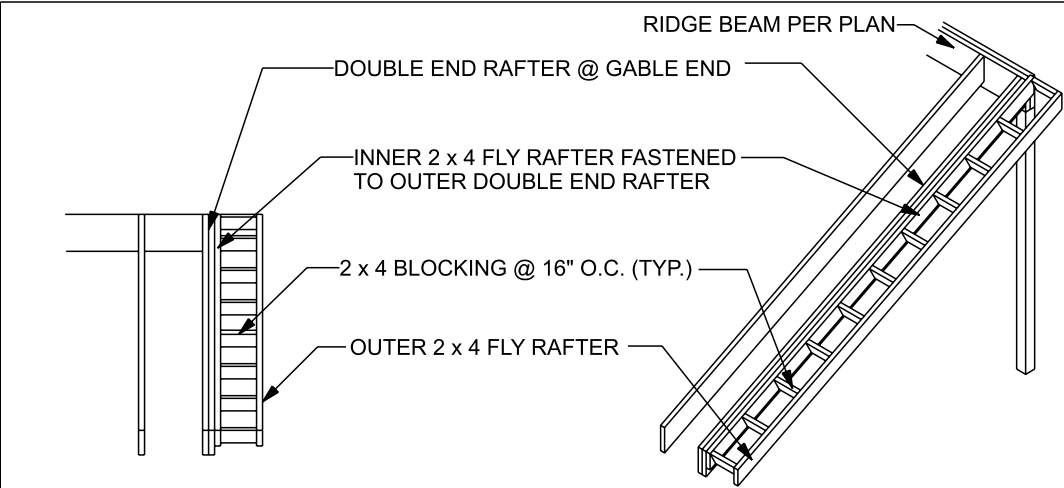

SECTION ELEVATION:
SCALE: 1/4" = 1'

ISOMETRIC

NOTE:
- CONSTRUCT FLY RAFTER
THEN FASTEN TO END RAFTER

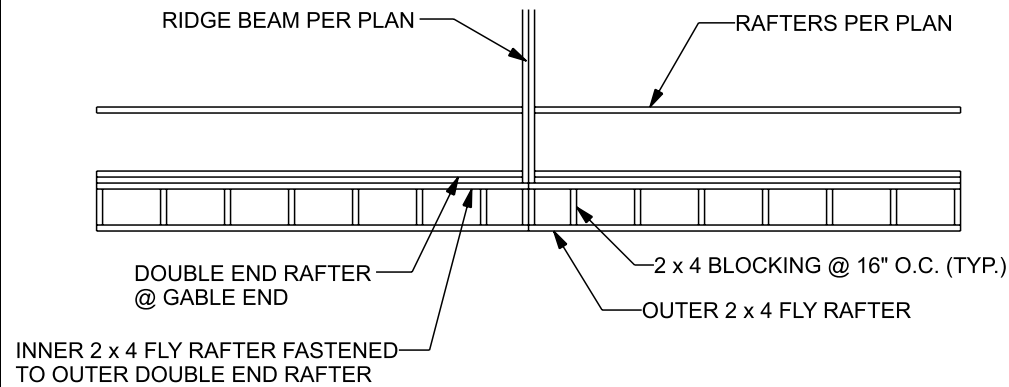

PLAN VIEW:
SCALE: 1/4" = 1'

DETAIL EXAMPLE ABOVE SHOWS 12" OVERHANG

1 FLY RAFTERS @ GABLE END w/ 6" - 20" OVERHANG
S501 SCALE: 1/4" = 1'-0"

PROJECT NAME AND ADDRESS

#2-HODOUS-C6132
22 LAWRENCE LANE
ARLINGTON, MA 02474
DRAWN BY: DMB EXT: #234

Prepared by:
Archadeck Franchising Corporation
2426 Old Brick Rd
Glen Allen, VA 23060
Construction & Drafting Department
©2023 Archadeck Franchising Corporation
All rights reserved. Unauthorized
duplication is a violation of
all applicable laws.

PAGE

6/6

SCALE: AS NOTED

DATE

ISSUE
MAY 8, 2024
REVISION:

SHEET # SHEET TITLE

DETAILS

S501