


SITE PLAN DIAGRAM - 9/3/24 PARKING STUDY

Diagram to show parking study - this study is being proposed per comments received from the ARB.

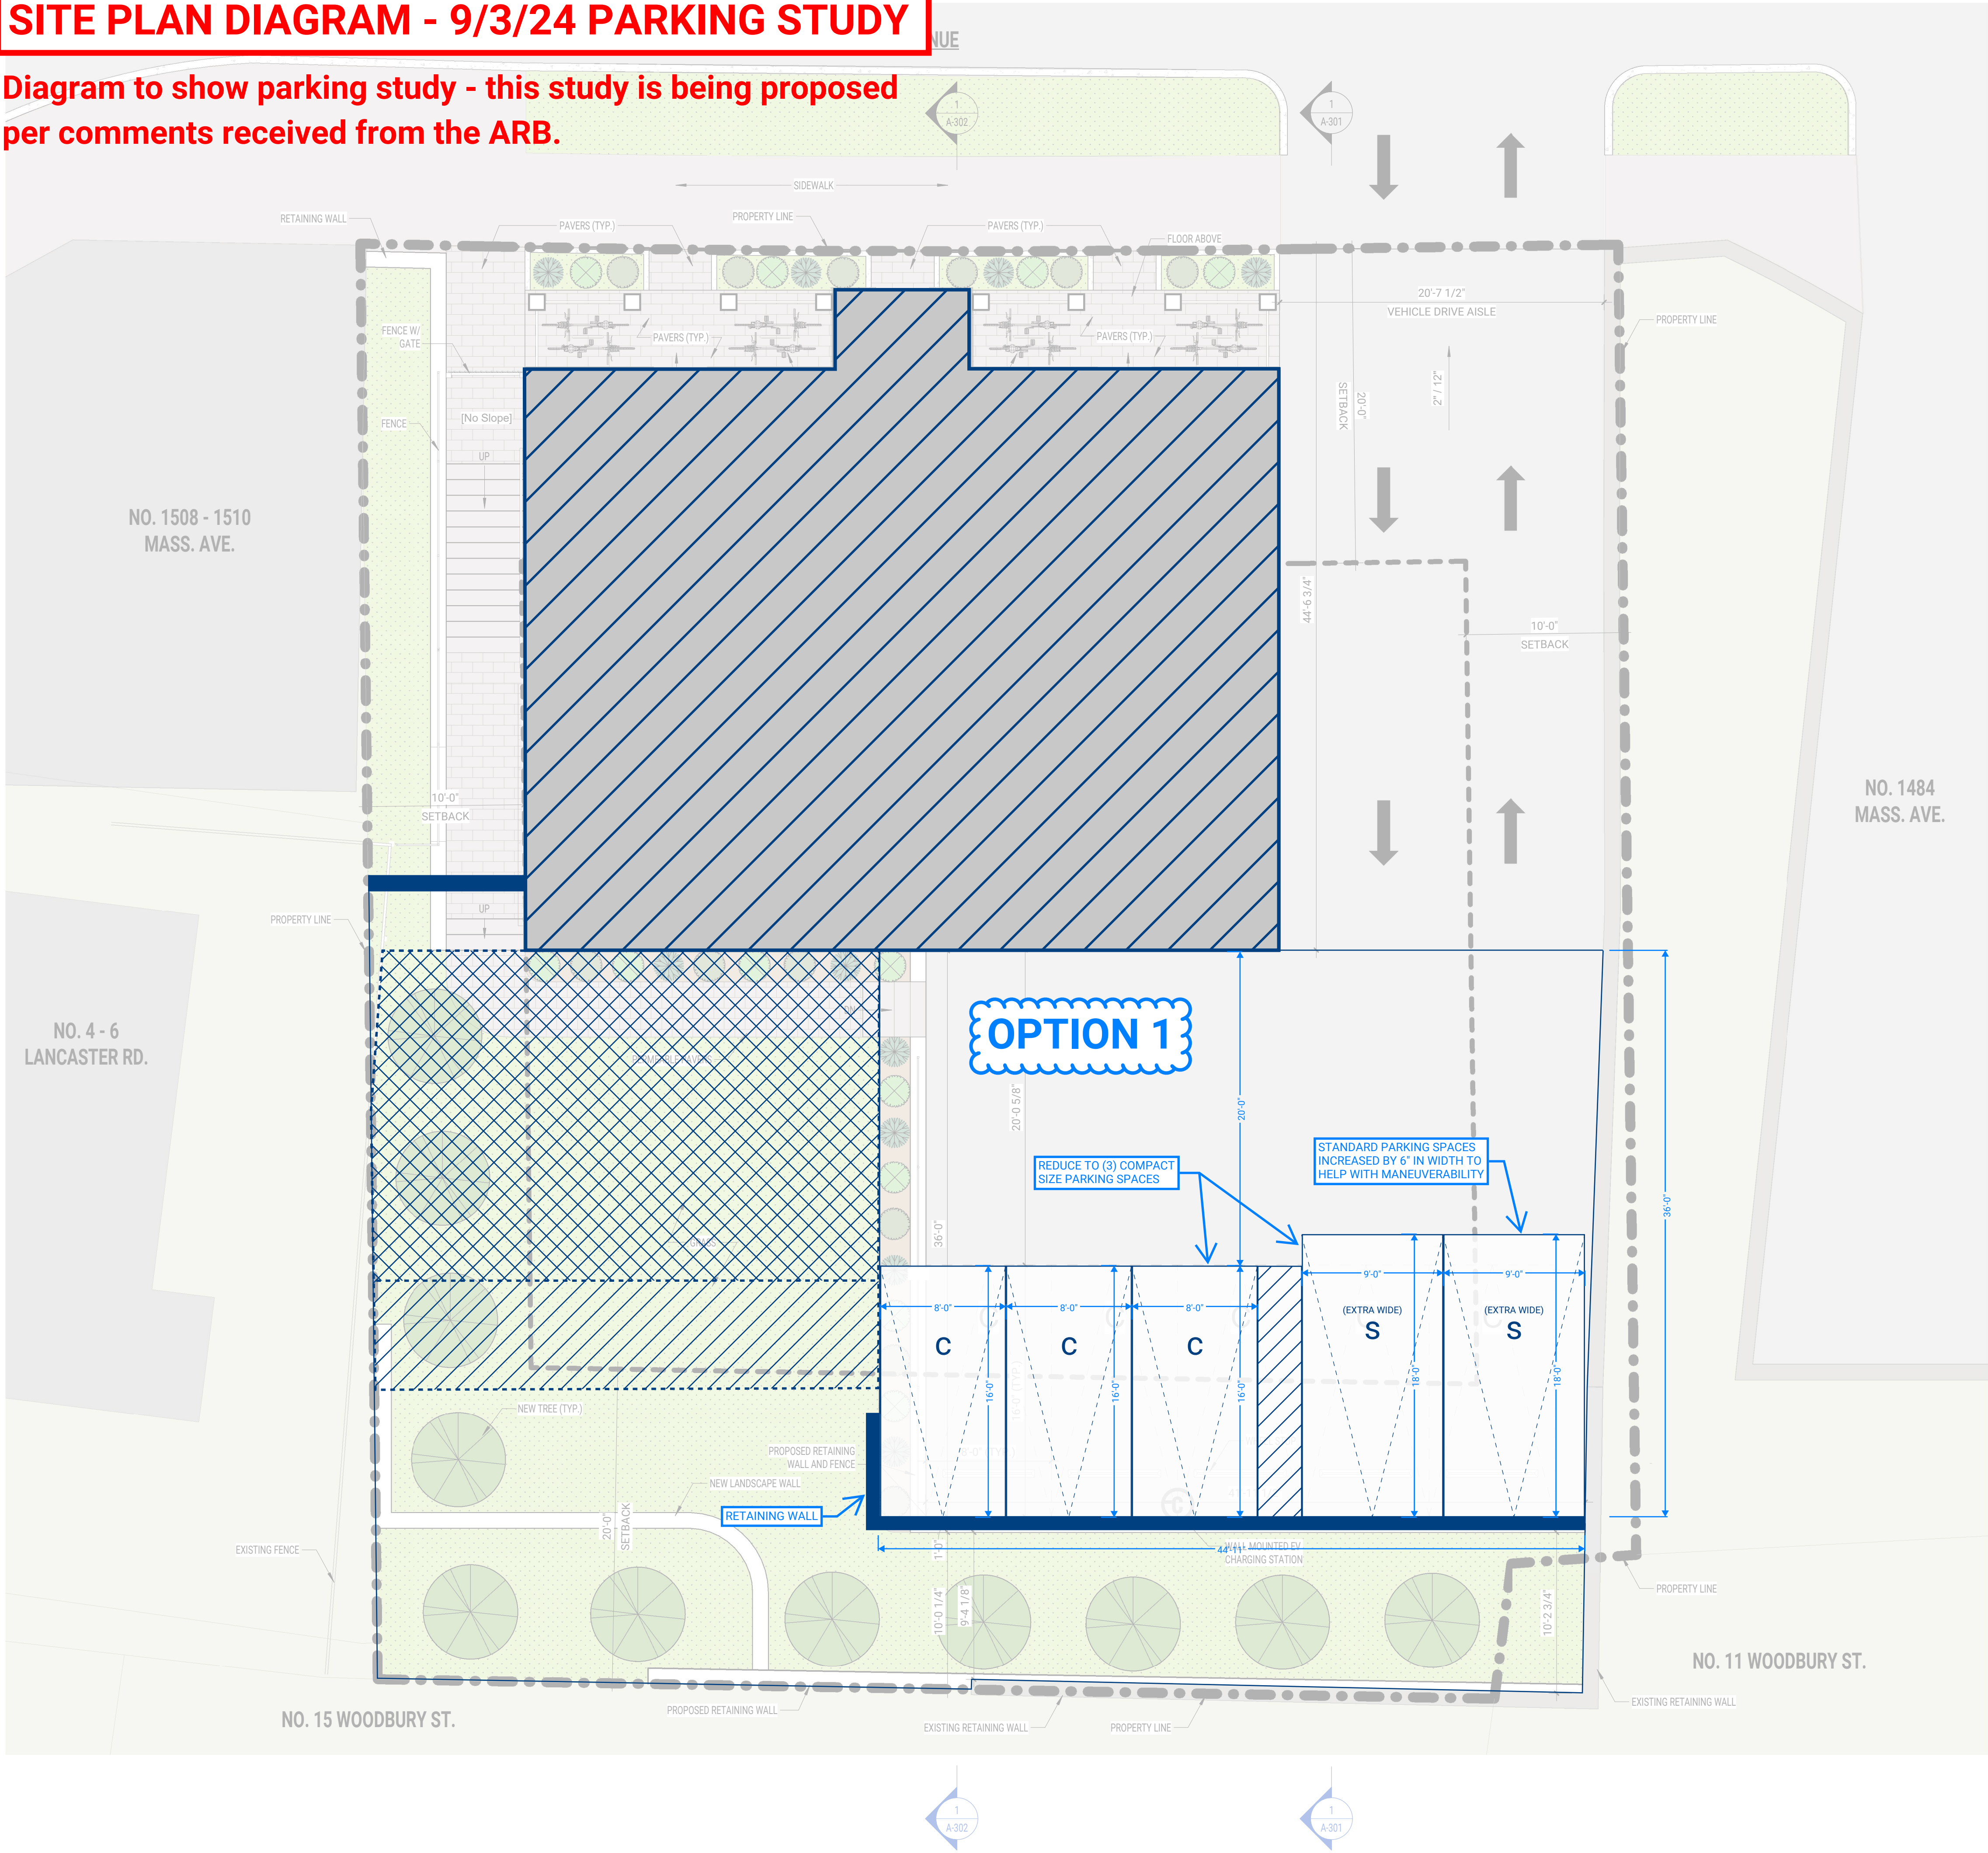

PLANTING LEGEND

[Symbol]	GRASS
[Symbol]	HYDRANGEA
[Symbol]	RHODODENDRON
[Symbol]	EVERGREEN AZALEA
[Symbol]	NATIVE AMERICAN TREE AS APPROVED BY TOWN

MFDS
A+P

MONTE FRENCH DESIGN STUDIO (MFDS)
650 COLUMBUS AVE, STE. A
BOSTON MA, 02118
T: 617-606-4496
WWW.MFDS-BOS.COM

CONSULTANTS:

ISSUE FOR PERMIT

MARK:	DATE:	DESCRIPTION:

MARK: DATE: DESCRIPTION:
ISSUE LOG:



PROJECT NAME:
1500
Massachusetts
Ave
ADDRESS:
1500 Massachusetts Ave, Arlington MA
DATE ISSUED: 4/15/2022
PROJECT #: 19018
SCALE: As indicated
DRAWN BY: EAD

ARCHITECTURAL SITE PLAN

AS101

SITE PLAN DIAGRAM - 9/3/24 PARKING STUDY

Diagram to show parking study - this study is being proposed per comments received from the ARB.

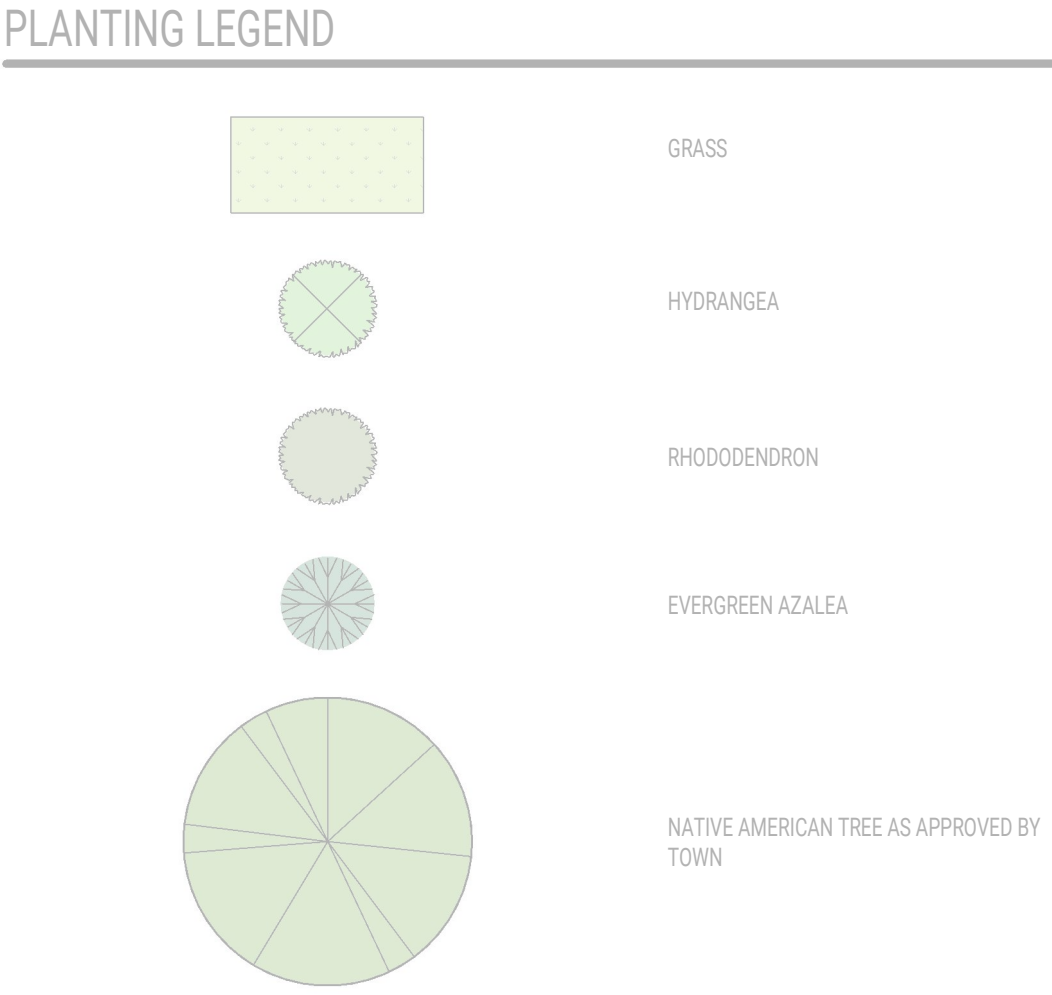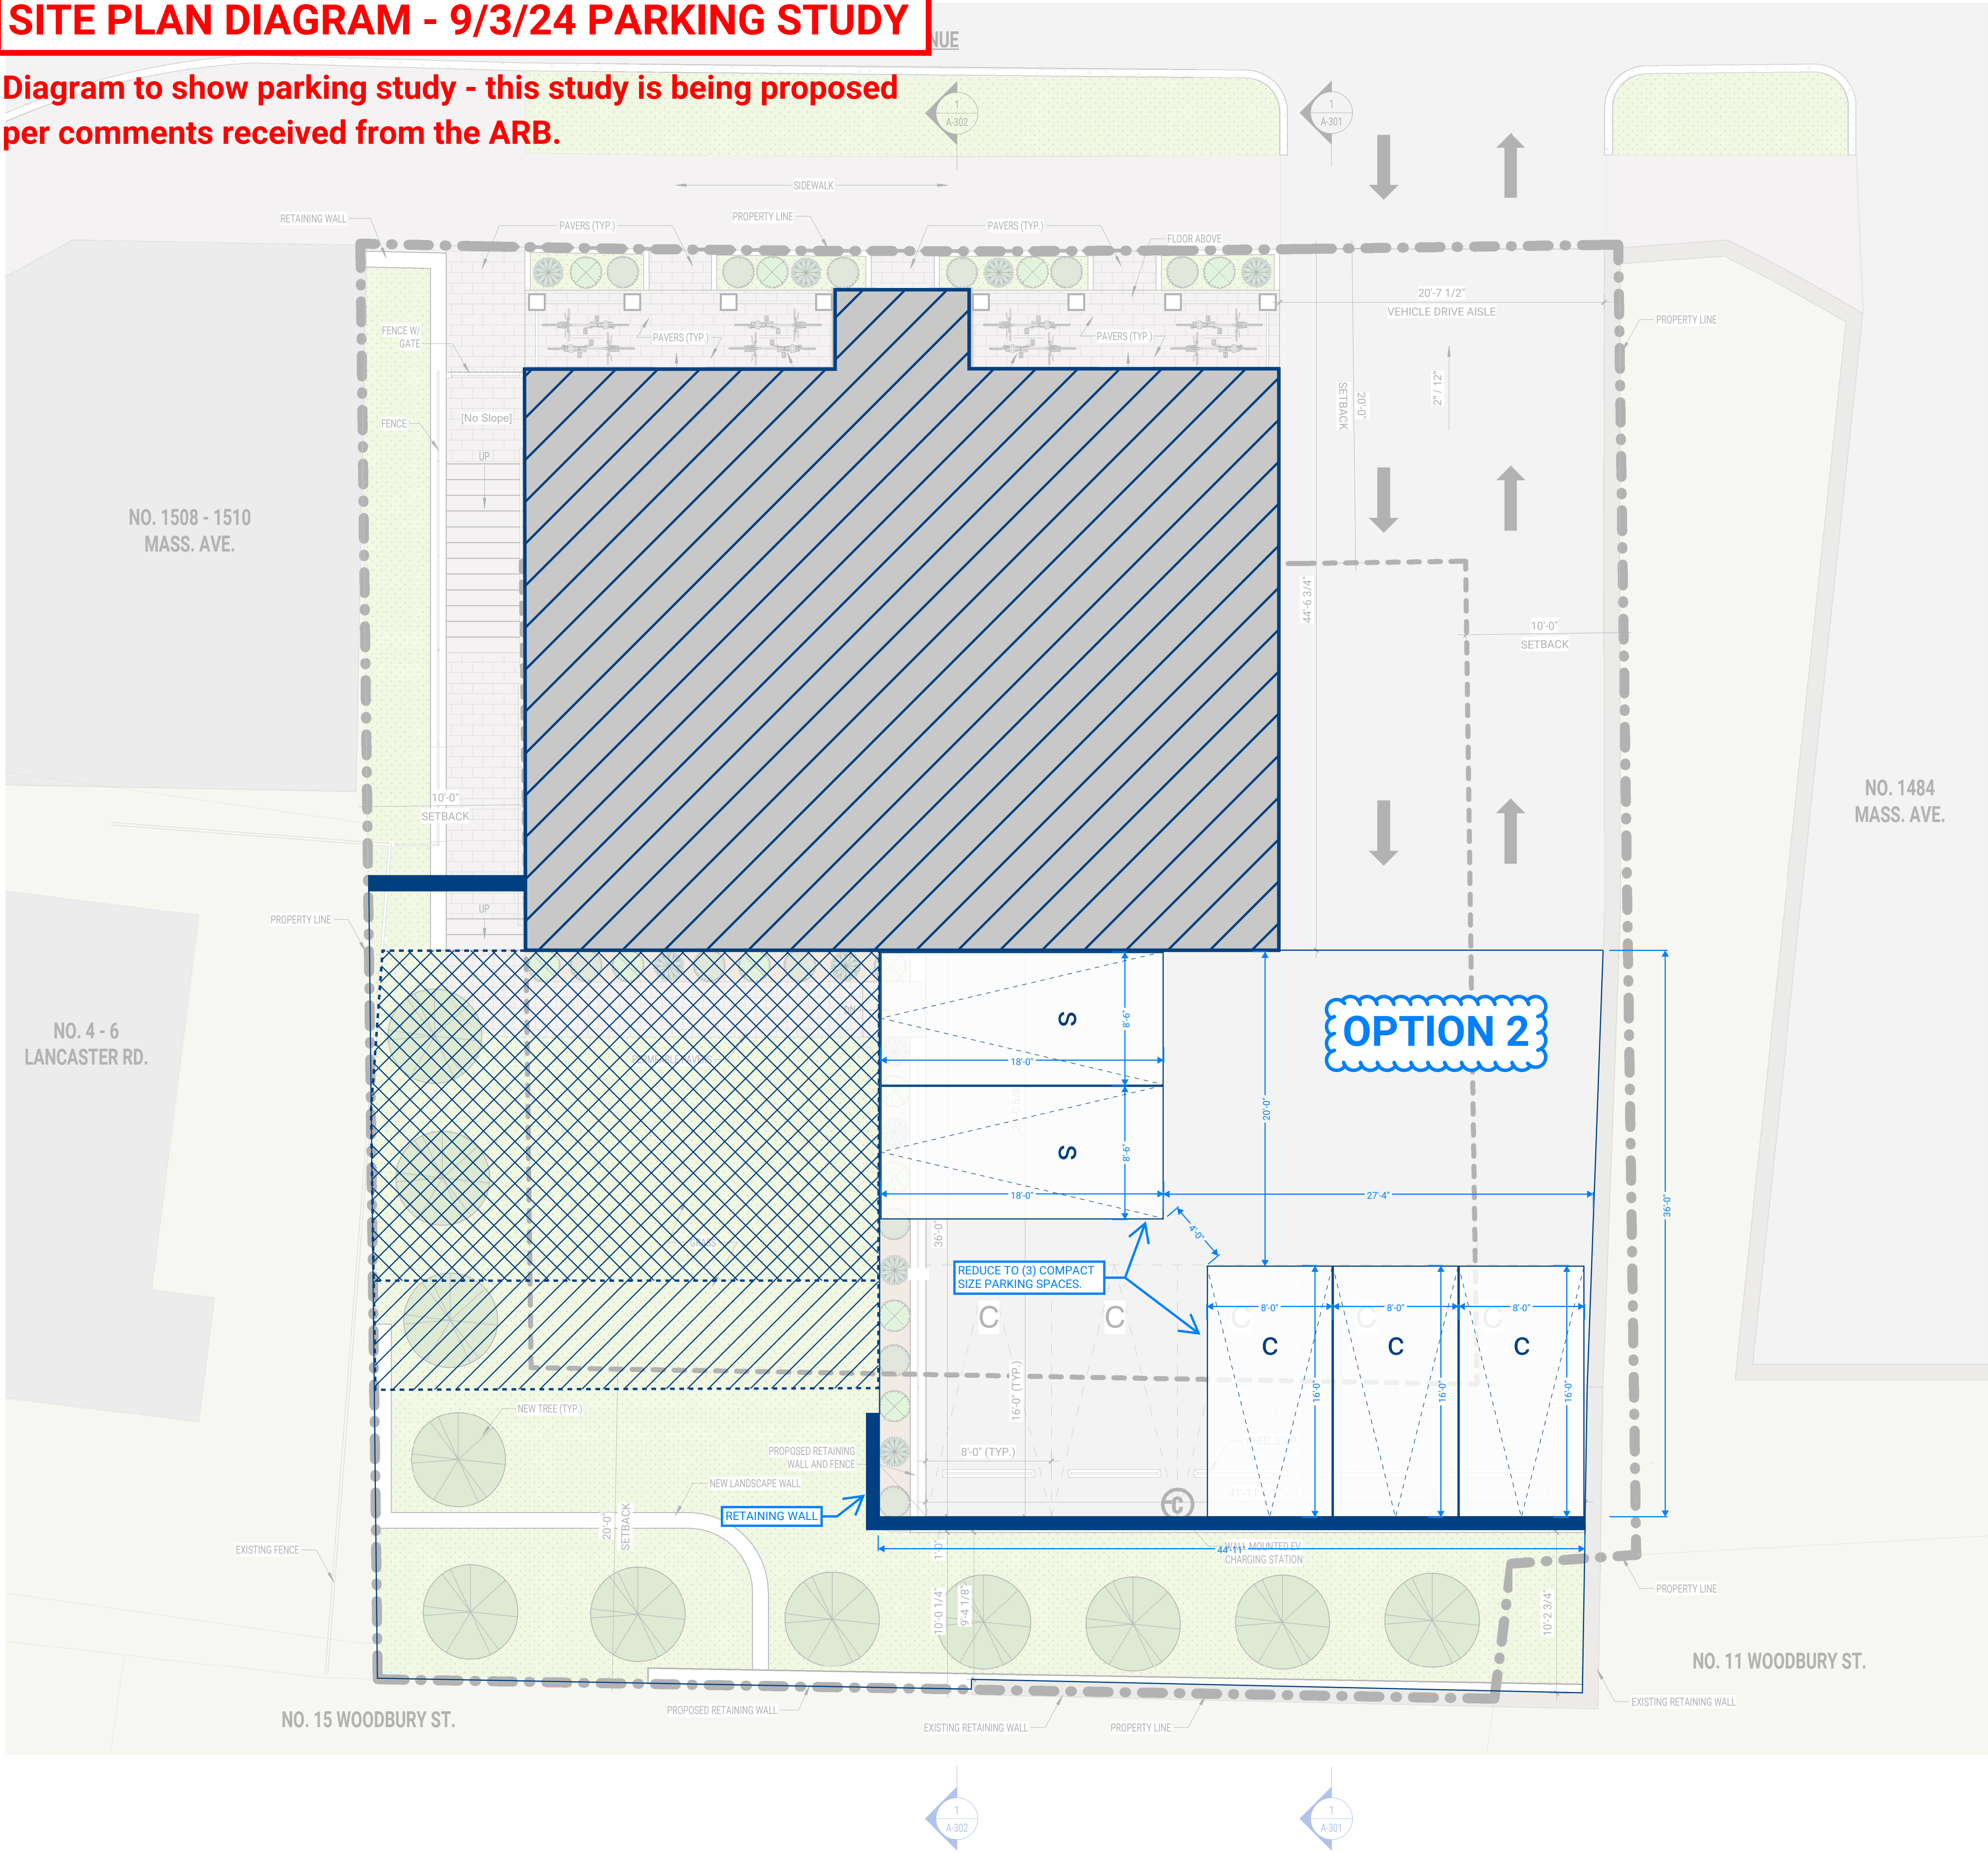

MFDS
A+P

MONTE FRENCH DESIGN STUDIO (MFDS)
650 COLUMBUS AVE, STE. A
BOSTON MA, 02118
T: 617-606-4496
WWW.MFDS-BOS.COM

CONSULTANTS:

ISSUE FOR PERMIT

MARK:	DATE:	DESCRIPTION:
ISSUE LOG:		

PROJECT NAME:
1500
Massachusetts
Ave

ADDRESS:
1500 Massachusetts Ave, Arlington MA

DATE ISSUED: 4/15/2022

PROJECT #: 19018

SCALE: As indicated

DRAWN BY: EAD

ARCHITECTURAL SITE PLAN

AS101