



LOCUS: N.T.S.



STREET VIEW LOOKING WEST

PROPOSED 5-STORY, MIXED-USE BUILDING (1-COMMER. UNIT & 14 RESIDENTIAL UNITS) 126 BROADWAY, ARLINGTON, MA

8/6/25				
TOWN OF ARLINGTON ZONING CODE REVIEW				
1.)	Parcel 030.0-0003-0004.0 is located within the Residence 2 (R2) zoning subdistrict and the Multi-family Housing Overlay District: the Mass. Ave./Broadway Multi-family Overlay District (MBMF).			
2.)	The lot contains 0.124 AC or 5,407 sf +/-.			
3.)	The proposed mixed-use development contains 16,463.0 gross sf +/- of floor area			
	a.) Open garage: 1,224 net sf +/-.			
	b.) Commercial space: 1,368 net sf +/- or 41% of gross floor area .			
	c.) Bike storage & foyer: 603 net sf +/-.			
	d.) Residential 14 D.U.: 11,111 net sf +/-.			
4.)	The type of uses permitted in MBMF include several commercial uses, offices, retail, and multi-family.			
	The types of uses permitted in R2 include 1 & 2 family, multi-family & retail uses are forbidden.			
5.)	Section 5.9.4.D (10) Dimensional Requirements:			
	Mixed-use developments on Broadway			
	Item	MBMF	R2 other structure	Proposed Mixed-use bldg. (1-com & 14-res) Remarks
a.)	Lot size min.	None	6,000 sf	5,407 sf +/-
b.)	Lot frontage/width	None	60 ft	48' +/-
				118.66' +/-
				386 sf/D.U.
c.)	Min. lot area/D.U.	None	None	N/A
d.)	Lot depth min.	None	None	N/A
e.)	Floor to area ratio	None	0.35	3.0
f.)	Max. height/stories	52' / 4 st (65' / 5 st)	35 ft / 2.5 st.	50 ft / 5 st.
g.)	Min. landscape open space	None	30%	18%
h.)	Min. usable open space	None	None	N/A
i.)	Max. lot coverage	None	35%	62%
j.)	Front yard min. depth	15 ft (0.0')	20 ft	0.0'
				5'
k.)	Side yard min. depth	5 ft	10 ft	5'
l.)	Rear yard min. depth	20 ft	20% lot depth	20'
m.)	Off-str parking: multi-fam	1 sp/D.U. (10 sp)	1 sp/D.U. or 14 sp	5 std. spaces
	commercial	None	N/A	None
n.)	Bike parking, res: long term	1.5 sp/D.U. or 21	1.5 sp/D.U. or 21	22 bike sp
	res: short term	0.10 sp/D.U. or 2	0.10 sp/D.U. or 2	2 bike sp
	commer: long term	0.10 sp/1,000 sf	N/A	1 bike sp
	commer: short term	0.60 sp/1,000 sf	N/A	1 bike sp
✓	denotes zoning relief required.			
	Note 1: 16,463 gross sf + 5,401 sf lot = 3.0 FAR sf.			
	Note 2: Per Sec. 5.9.4.E (1) Bonuses MBMF/Broadway			
	Note 3: Per Sec. 5.9.4.F - Off-street parking, Sec. 6.1.4 - Table of Off-street Parking Regs. and			
	Sec. 6.1.5. 25% parking reductions in B, I & MFR zones.			
	Note 4: Bike parking, Sec. 6.1.12 (D).			
	Note 5: Sec. 5.3.8 Corner lots and Through lots.			

Square Footage & Unit Type		
	Unit	Unit type
	1	780.0 sf 2BR/1B
†	2	904.0 sf 2BR/1.5B
	3	578.0 sf 1BR/1B
	4	632.0 sf 1BR/1B
	5	780.0 sf 2BR/1B
	6	904.0 sf 2BR/1.5B
	7	596.0 sf 1BR/1B
	8	633.0 sf 1BR/1B
	9	1,319.0 sf 2BR/2.5B
†	10	700.0 sf 1BR/1B
	11	633.0 sf 1BR/1B
	12	1,319.0 sf 2BR/2.5B
†	13	700.0 sf 1BR/1B
	14	633.0 sf 1BR/1B
Total SF		11,111.0 sf
*Net square footage is measured to exterior		
face of walls and excludes basement, storage,		
laundry & mechanical areas.		
†	Affordable unit	

Square Footage				
Level	FAR*		Gross	
G	1,711.0	sf	3,330.0	sf
2	3,343.0	sf	3,343.0	sf
3	3,343.0	sf	3,343.0	sf
4	3,078.0	sf	3,078.0	sf
5	3,078.0	sf	3,078.0	sf
Totals	14,553.0	sf	16,172.0	sf
*FAR square footage is measured to exterior				
face of walls and excludes basement, storage,				
laundry & mechanical areas.				

PROJECT INFO:
Address: 126 Broadway, Arlington, MA
Exist. Occupancy:
Proposed Occupancy: Mixed-Use

Lot: 0.124 AC or 5,401 sf +/-
Parcel: 030.0-003-0004.0
District: Residence 2 (R-2)
Ward:

SCHEDULE OF DRAWINGS
A00 PROJECT INFORMATION
C01 ARCHITECTURAL SITE PLAN
C02 SHADOW STUDIES
C03 SITE PHOTOS
V01 PERSPECTIVE VIEWS
V02 COLOR PERSPECTIVE VIEWS
V03 CONTEXTUAL COLOR VIEW
A01 FOUNDATION FLOOR PLAN
A02 GROUND FLOOR PLAN
A03 SECOND FLOOR PLAN
A04 THIRD FLOOR PLAN
A05 FOURTH FLOOR PLAN
A06 FIFTH FLOOR PLAN
A07 ROOF PLAN
A08 1-1 BUILDING SECTION
A09 2-2 BUILDING SECTION
A10 3-3 BUILDING SECTION
A11 EAST (BROADWAY) ELEVATION
A12 SOUTH (EVERETT ST) ELEVATION
A13 WEST (REAR) ELEVATION
A14 NORTH ELEVATION

PROJECT ARCHITECT:
TIM JOHNSON ARCHITECT, LLC
599 EAST BROADWAY, STE. 102
BOSTON, MA 02127
TEL: 617-464-4363

PROPOSED 5-STORY, MIXED-USE BUILDING
(1-COMMER. UNIT & 14 RESIDENTIAL
UNITS)
126 BROADWAY
ARLINGTON, MA 02474

OWNER:
126 BROADWAY LLC
77 OAK STREET, STE. B3
NEWTON, MA 02464
TEL: 978-815-1486

REVISIONS

△	△
△	△
△	△
△	△
△	△

Tim Johnson Architect, LLC




PRELIMINARY DWG SET



DRAWING TITLE

PROJECT
INFORMATION

DATE: 08/07/25 SC: N. T. S.


A00

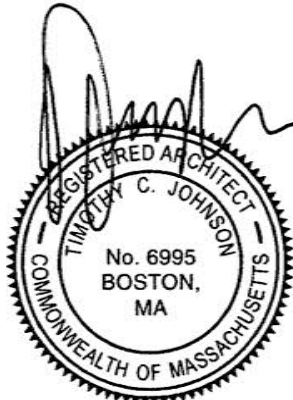

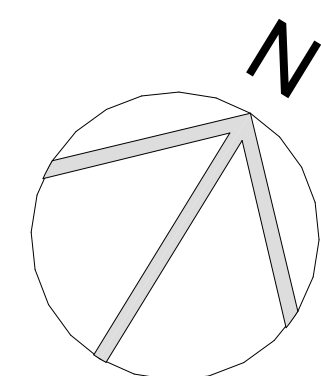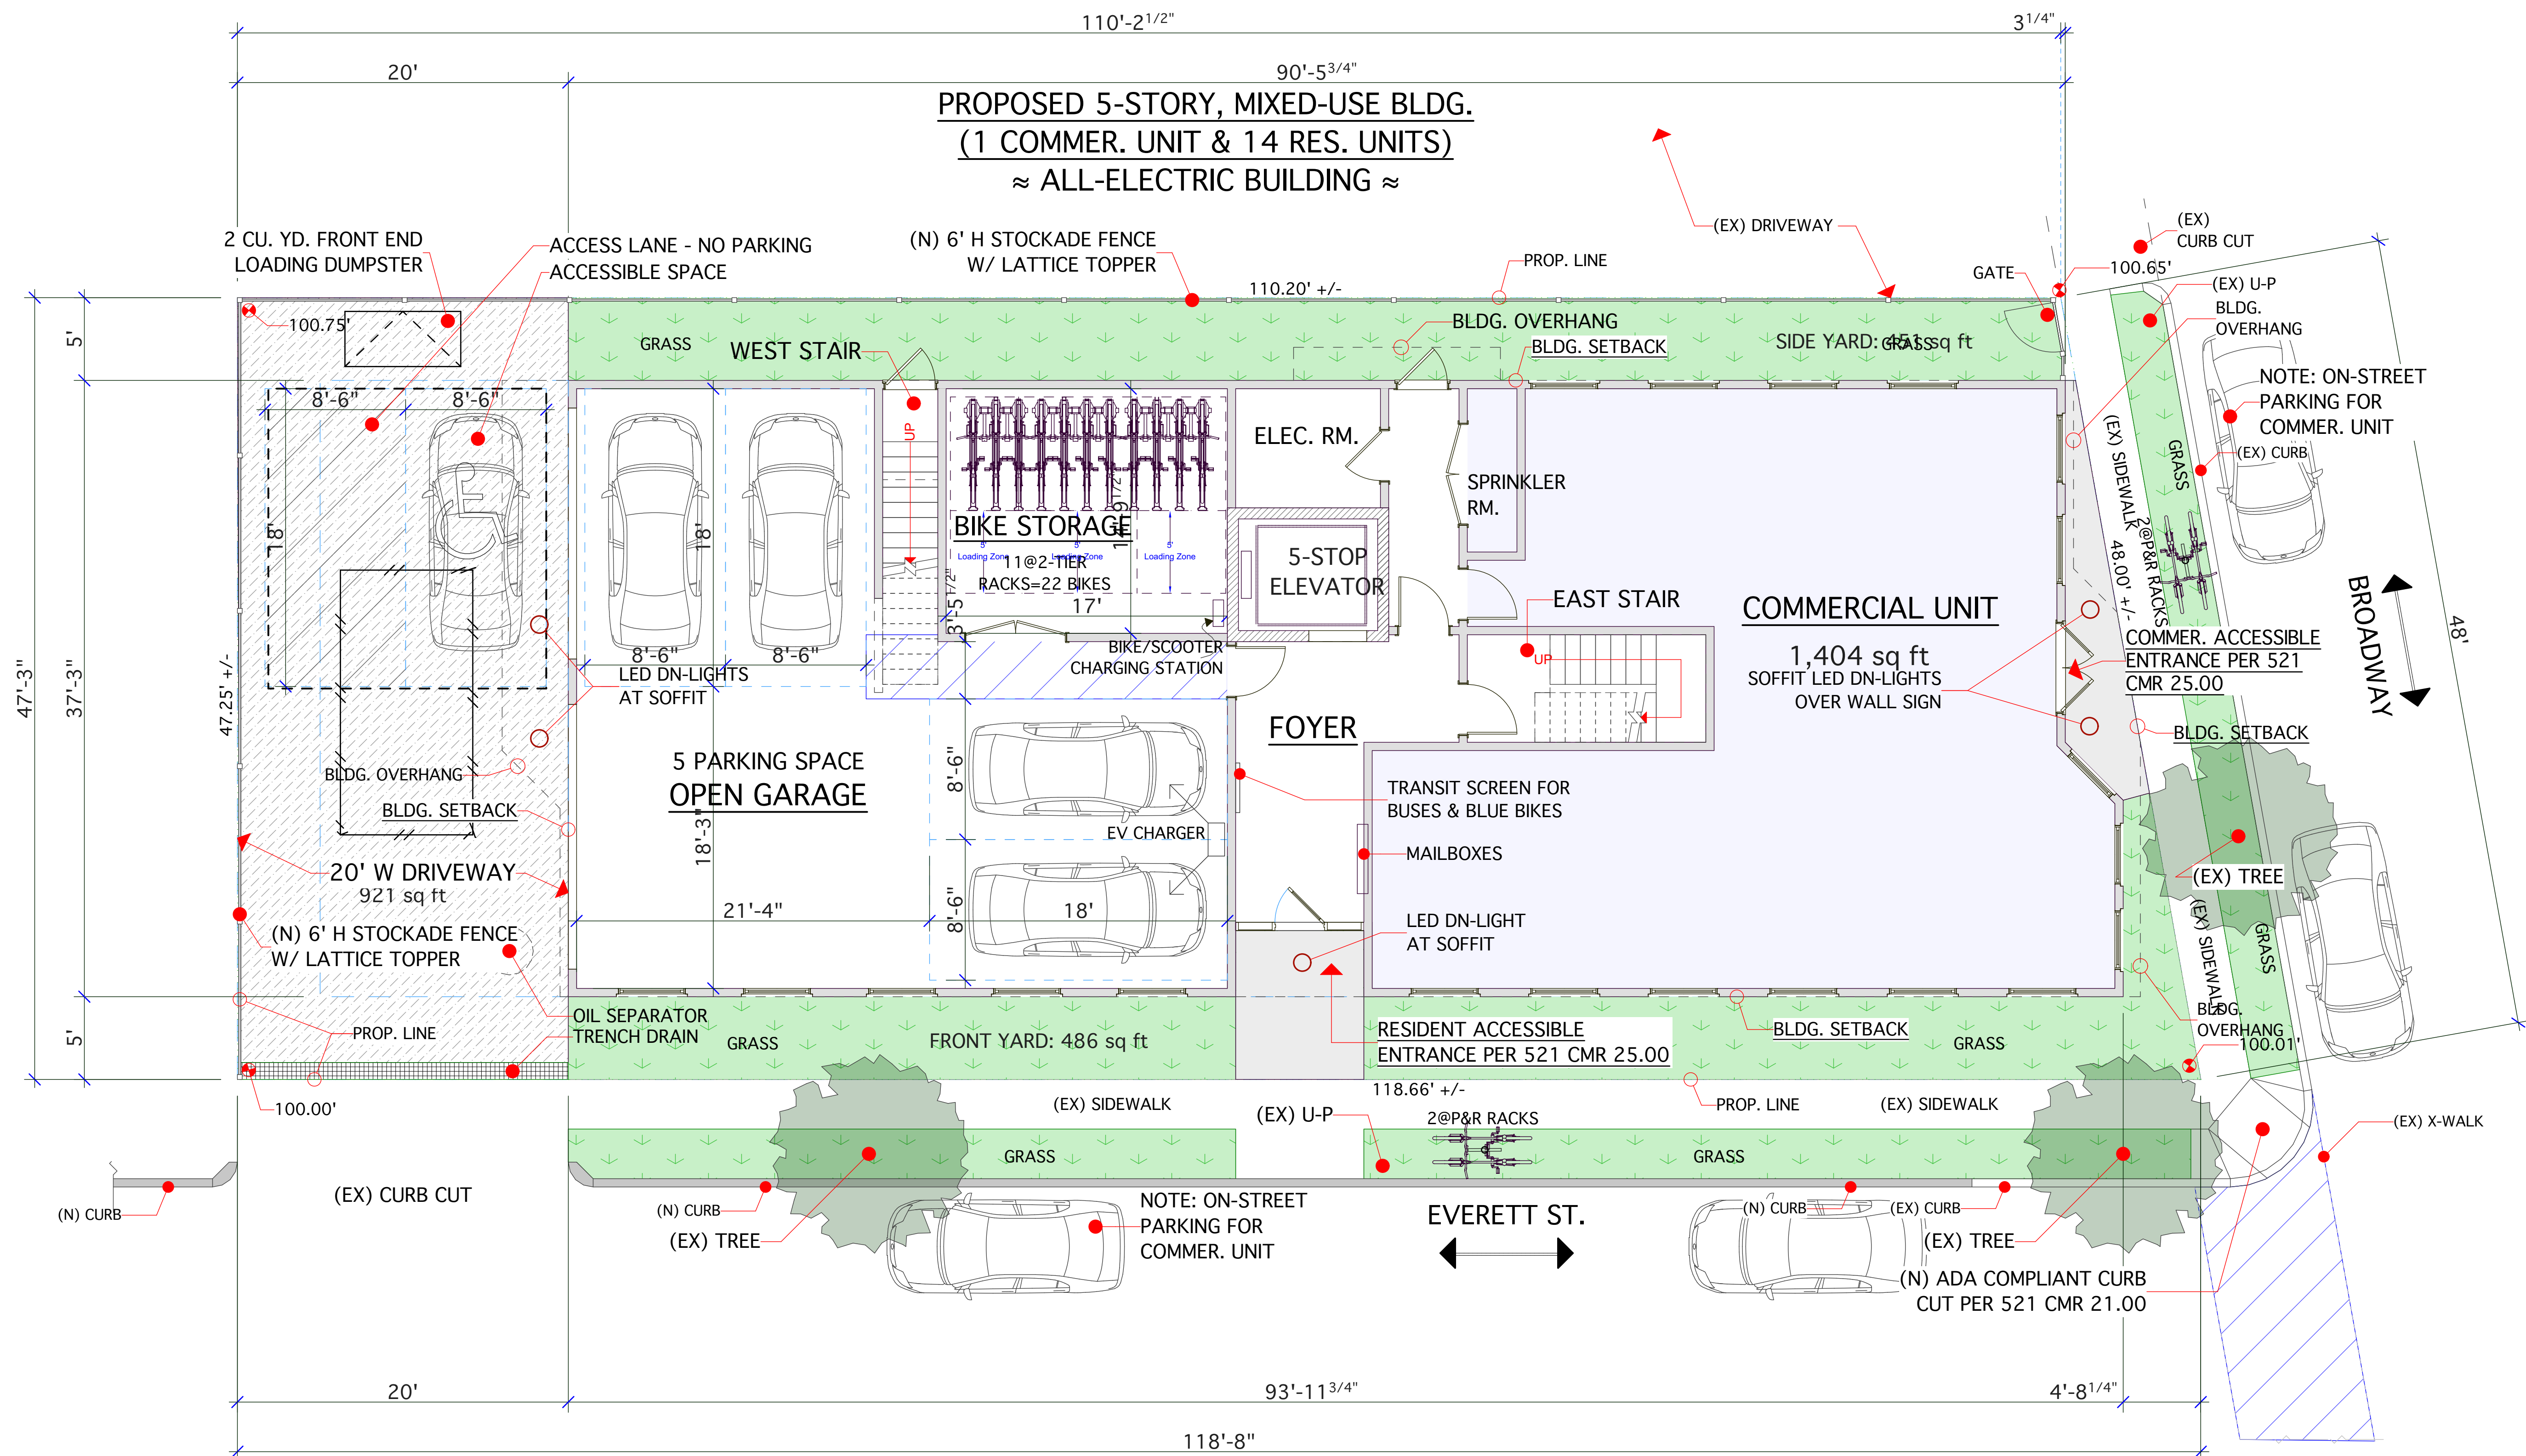

SITE PLAN

LOT: 5,407 sq ft

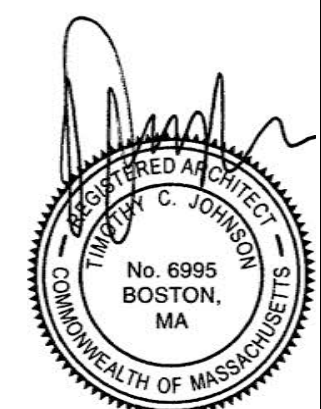

PROJECT ARCHITECT:
TIM JOHNSON ARCHITECT, LLC
599 EAST BROADWAY, STE. 102
BOSTON, MA 02127
TEL: 617-464-4363

PROPOSED 5-STORY, MIXED-USE BUILDING
(1-COMMER. UNIT & 14 RESIDENTIAL
UNITS)
126 BROADWAY
ARLINGTON, MA 02474

OWNER:
126 BROADWAY LLC
77 OAK STREET, STE. B3
NEWTON, MA 02464
TEL: 978-815-1486

REVISIONS

△	△
△	△
△	△
△	△
△	△

Tim Johnson Architect, LLC



PRELIMINARY DWG SET

DRAWING TITLE

ARCHITECTURAL
SITE PLAN

DATE: 08/07/25

SC: 3/16" = 1'-0"

C01



PICTURE 1



PICTURE 2



PICTURE 3

PICTURE 1: VIEW OF EXISTING CORNER LOT
PICTURE 2: VIEW OF EXISTING CORNER LOT
PICTURE 3: VIEW LOOKING SOUTH ON BROADWAY
PICTURE 4: VIEW LOOKING NORTH ON BROADWAY
PICTURE 5: VIEW LOOKING DOWN EVERETT STREET
PICTURE 6: VIEW LOOKING DOWN EVERETT STREET



PICTURE 4



PICTURE 5



PICTURE 6

PROJECT ARCHITECT: TIM JOHNSON ARCHITECT, LLC 599 EAST BROADWAY, STE. 102 BOSTON, MA 02127 TEL: 617-464-4363		
PROPOSED 5-STORY, MIXED-USE BUILDING (1-COMMER. UNIT & 14 RESIDENTIAL UNITS) 126 BROADWAY ARLINGTON, MA 02474	OWNER: 126 BROADWAY LLC 77 OAK STREET, STE. B3 NEWTON, MA 02464 TEL: 978-815-1486	
REVISIONS		
△		△
△		△
△		△
△		△
△		△
Tim Johnson Architect, LLC		
		
PRELIMINARY DWG SET		
DRAWING TITLE		
SITE PHOTOS		
DATE: 08/07/25	SC:	N. T. S.
C03		



STREET VIEW LOOKING WEST



STREET VIEW LOOKING SOUTH

PROJECT ARCHITECT:
TIM JOHNSON ARCHITECT, LLC
599 EAST BROADWAY, STE. 102
BOSTON, MA 02127
TEL: 617-464-4363

PROPOSED 5-STORY, MIXED-USE BUILDING
(1-COMMER. UNIT & 14 RESIDENTIAL
UNITS)
126 BROADWAY
ARLINGTON, MA 02474

OWNER:
126 BROADWAY LLC
77 OAK STREET, STE. B3
NEWTON, MA 02464
TEL: 978-815-1486

REVISIONS

△	△
△	△
△	△
△	△
△	△

Tim Johnson Architect, LLC



PRELIMINARY DWG SET

DRAWING TITLE

PERSPECTIVE
VIEWS

DATE: 08/07/25 SC: N. T. S.




V01



STREET VIEW LOOKING WEST




STREET VIEW LOOKING SOUTH

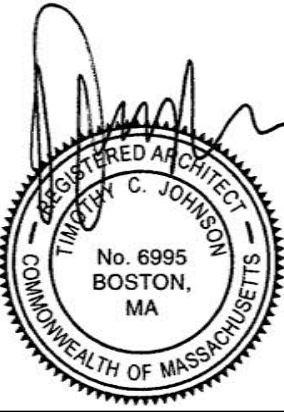
PROJECT ARCHITECT: TIM JOHNSON ARCHITECT, LLC 599 EAST BROADWAY, STE. 102 BOSTON, MA 02127 TEL: 617-464-4363		
PROPOSED 5-STORY, MIXED-USE BUILDING (1-COMMER. UNIT & 14 RESIDENTIAL UNITS) 126 BROADWAY ARLINGTON, MA 02474	OWNER: 126 BROADWAY LLC 77 OAK STREET, STE. B3 NEWTON, MA 02464 TEL: 978-815-1486	
REVISIONS		
△		△
△		△
△		△
△		△
△		△
Tim Johnson Architect, LLC		
		
PRELIMINARY DWG SET		
DRAWING TITLE COLOR PERSPECTIVE VIEWS		
DATE: 08/07/25	SC:	N. T. S.
V02		
		




STREET VIEW LOOKING SOUTH

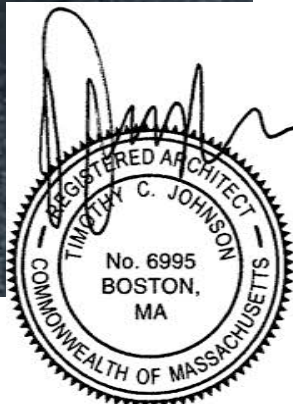

PROJECT ARCHITECT: TIM JOHNSON ARCHITECT, LLC 599 EAST BROADWAY, STE. 102 BOSTON, MA 02127 TEL: 617-464-4363			
PROPOSED 5-STORY, MIXED-USE BUILDING (1-COMMER. UNIT & 14 RESIDENTIAL UNITS) 126 BROADWAY ARLINGTON, MA 02474	OWNER: 126 BROADWAY LLC 77 OAK STREET, STE. B3 NEWTON, MA 02464 TEL: 978-815-1486		
REVISIONS			
△		△	
△		△	
△		△	
△		△	
△		△	
Tim Johnson Architect, LLC			
			
PRELIMINARY DWG SET			
DRAWING TITLE			
CONTEXTUAL COLOR VIEW			
DATE: 08/07/25		SC: N. T. S.	
V03			

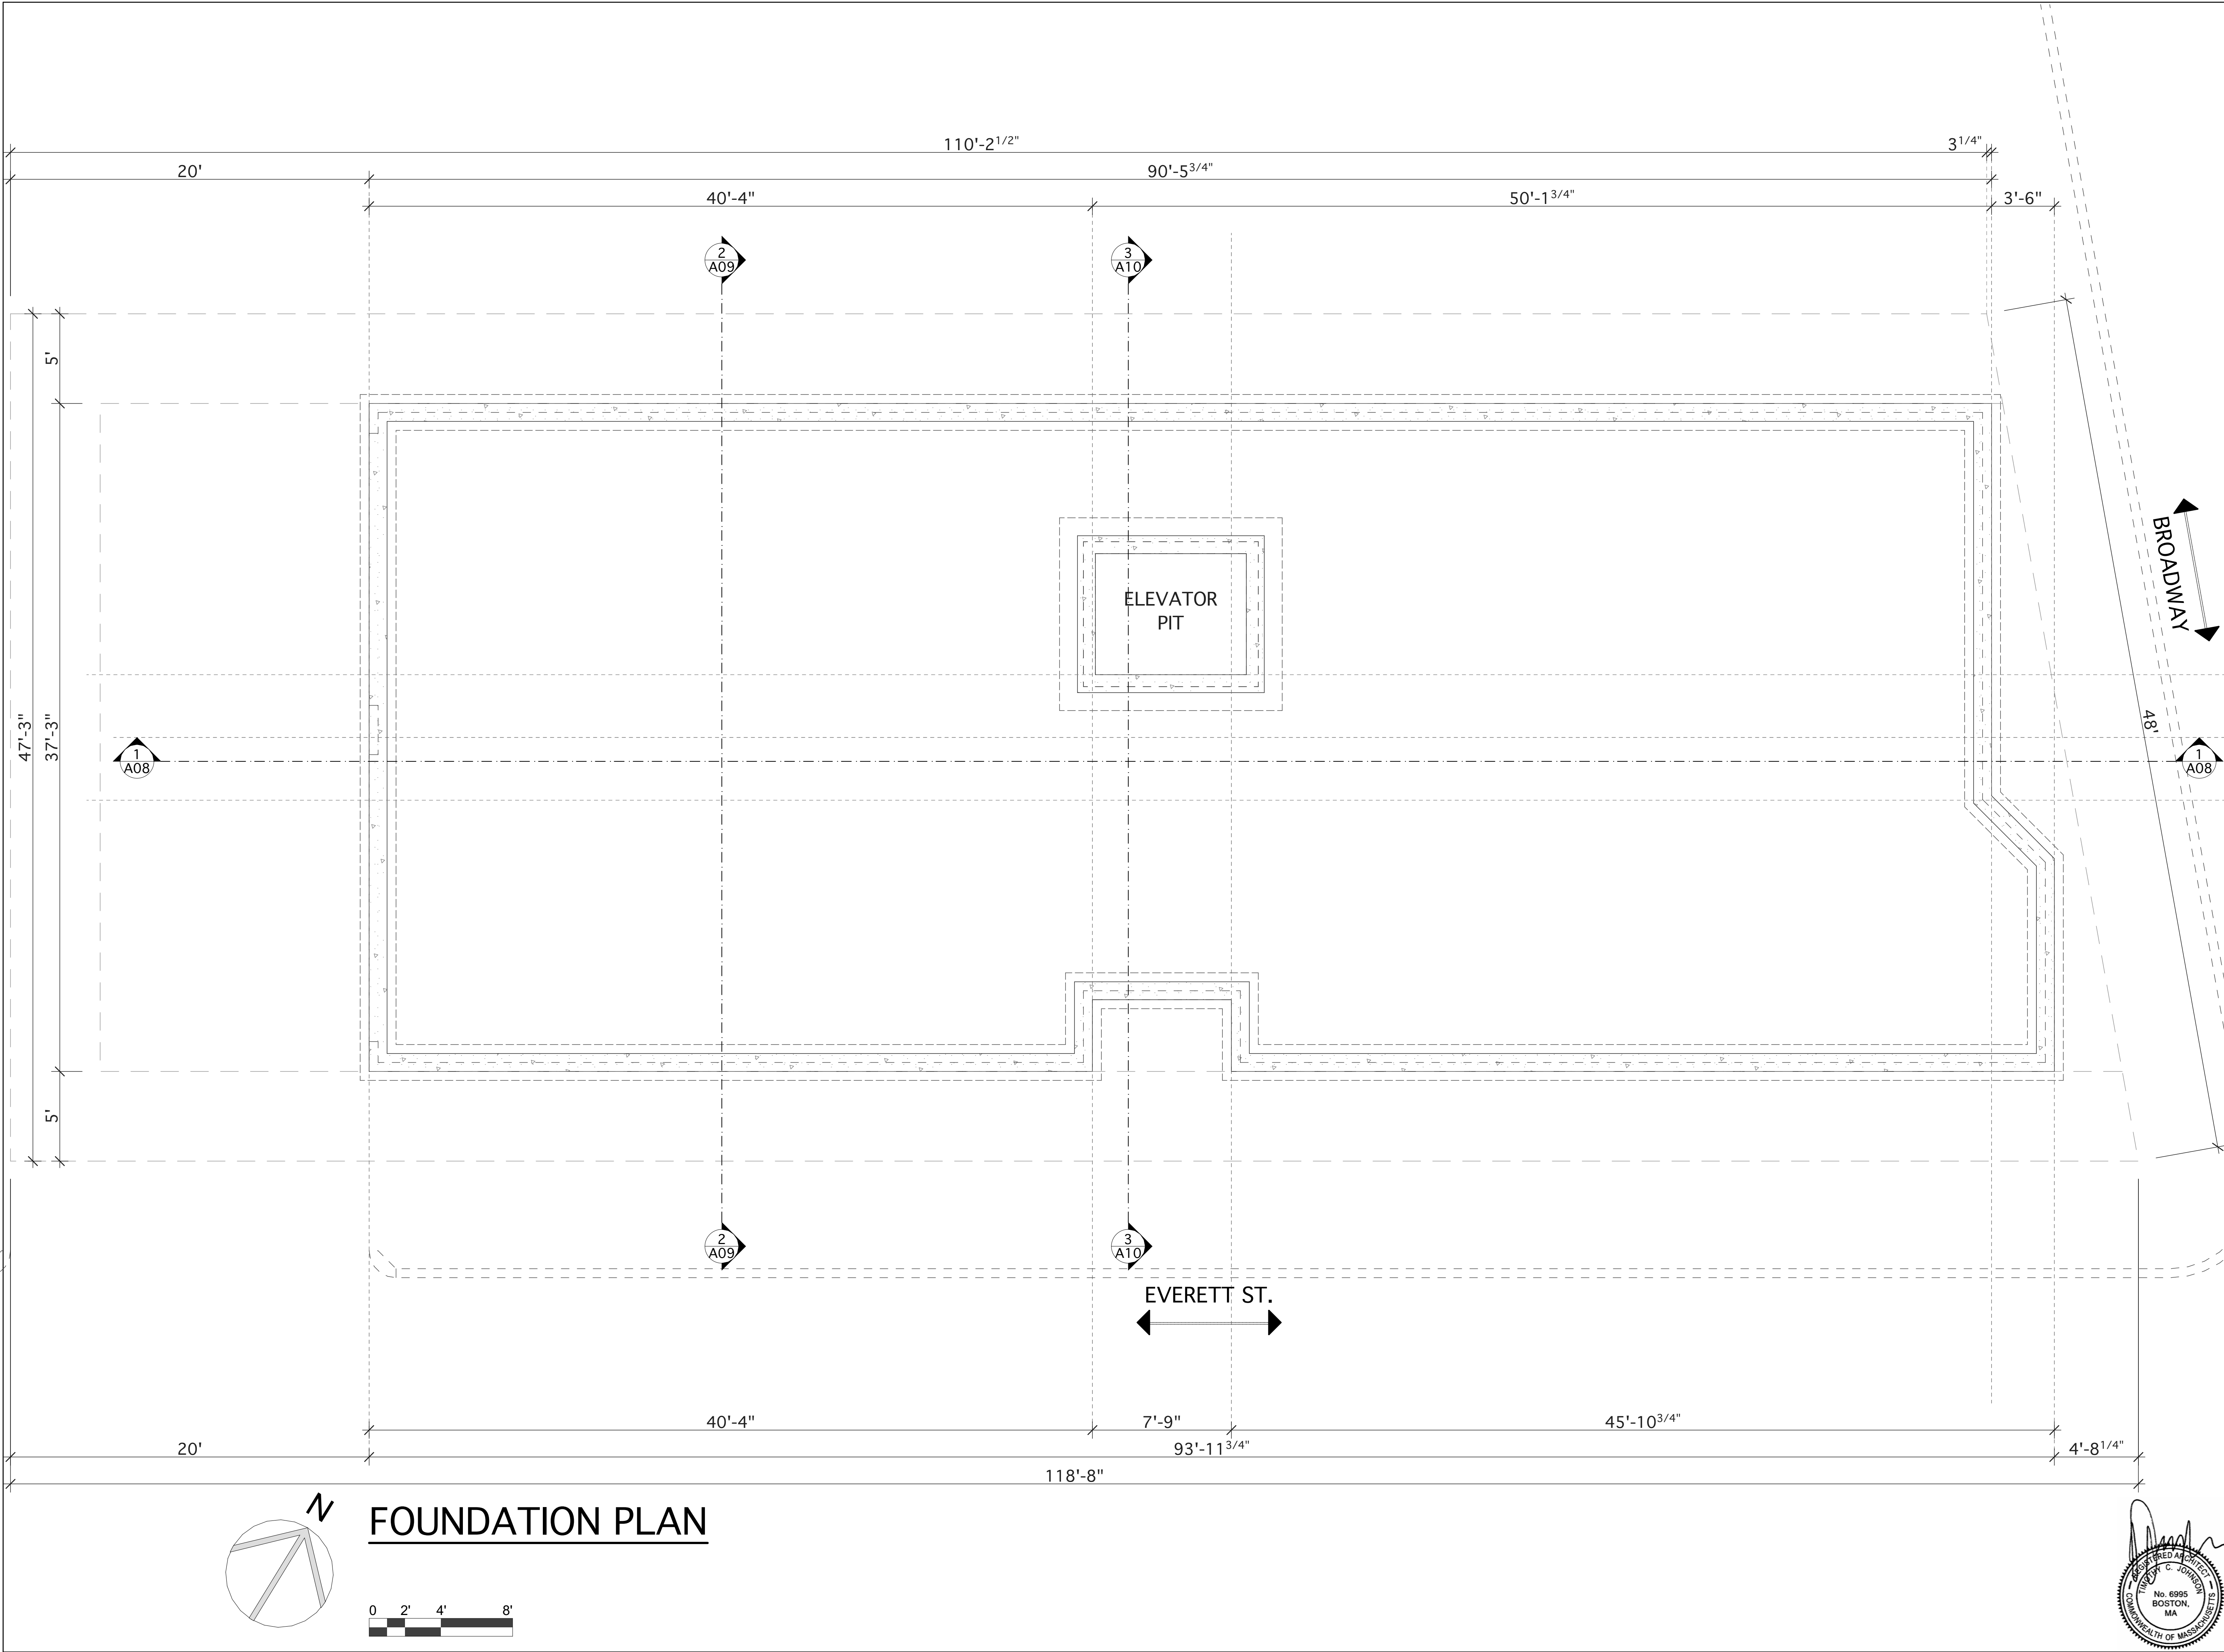

PROJECT ARCHITECT: TIM JOHNSON ARCHITECT, LLC 599 EAST BROADWAY, STE. 102 BOSTON, MA 02127 TEL: 617-464-4363	
PROPOSED 5-STORY, MIXED-USE BUILDING (1-COMMER. UNIT & 14 RESIDENTIAL UNITS) 126 BROADWAY ARLINGTON, MA 02474	OWNER: 126 BROADWAY LLC 77 OAK STREET, STE. B3 NEWTON, MA 02464 TEL: 978-815-1486
REVISIONS	
△	△
△	△
△	△
△	△
△	△
Tim Johnson Architect, LLC	
PRELIMINARY DWG SET	
DRAWING TITLE	
FOUNDATION FLOOR PLAN	
DATE: 08/07/25	SC: 1/4" = 1'-0"
A01	

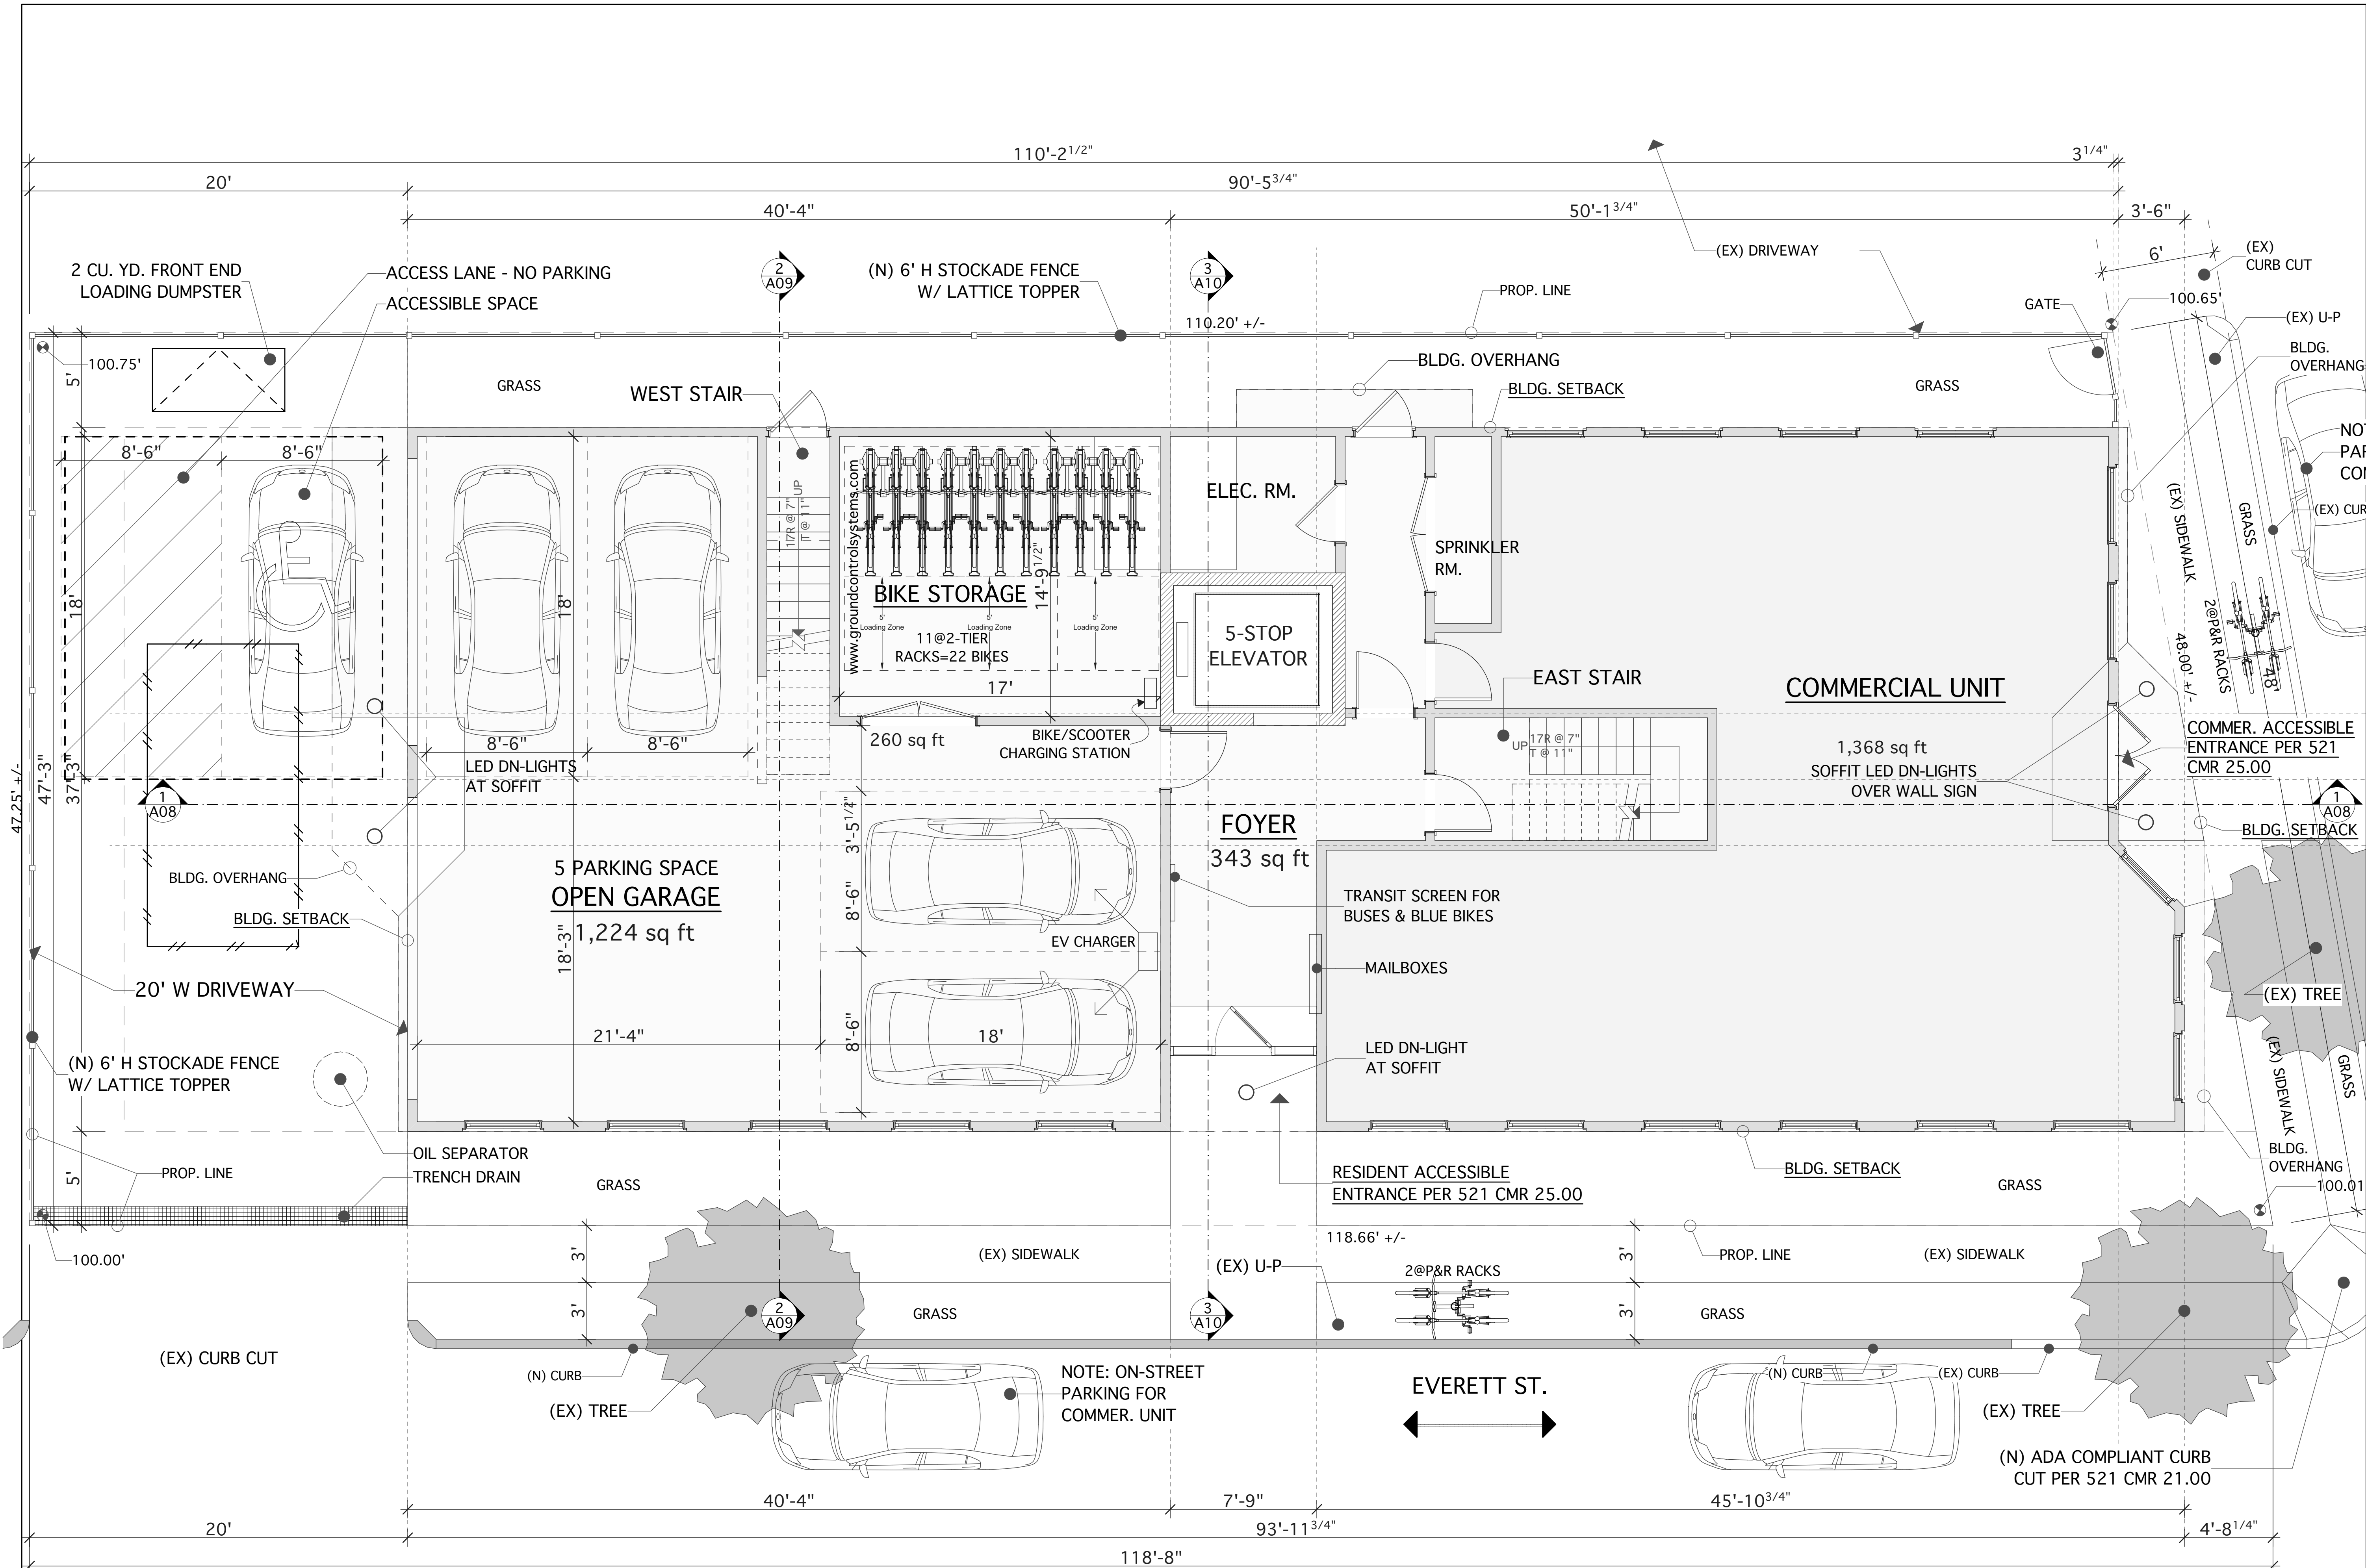

GROUND FLR PLAN

3,330 sq ft gross this flr



PROJECT ARCHITECT:
TIM JOHNSON ARCHITECT, LLC
599 EAST BROADWAY, STE. 102
BOSTON, MA 02127
TEL: 617-464-4363

PROPOSED 5-STORY, MIXED-USE BUILDING
(1-COMMER. UNIT & 14 RESIDENTIAL UNITS)
126 BROADWAY
ARLINGTON, MA 02474

OWNER:
126 BROADWAY LLC
77 OAK STREET, STE. B3
NEWTON, MA 02464
TEL: 978-815-1486

REVISIONS

Δ	Δ
Δ	Δ
Δ	Δ
Δ	Δ
Δ	Δ

Tim Johnson Architect, LLC

TIM JOHNSON
ARCHITECT, LLC


PRELIMINARY DWG SET



DRAWING TITLE

GROUND FLOOR PLAN

DATE: 08/07/25 SC: 1/4" = 1'-0"



A02

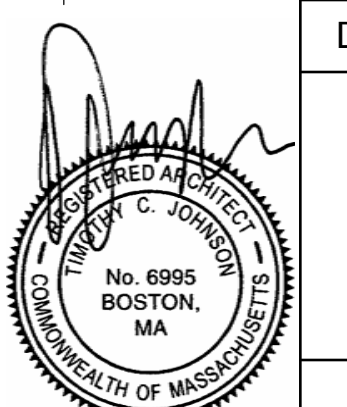

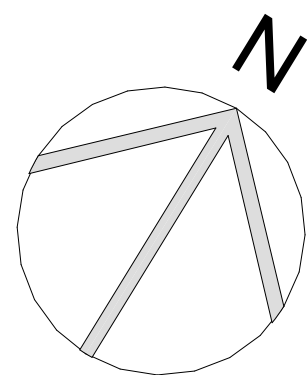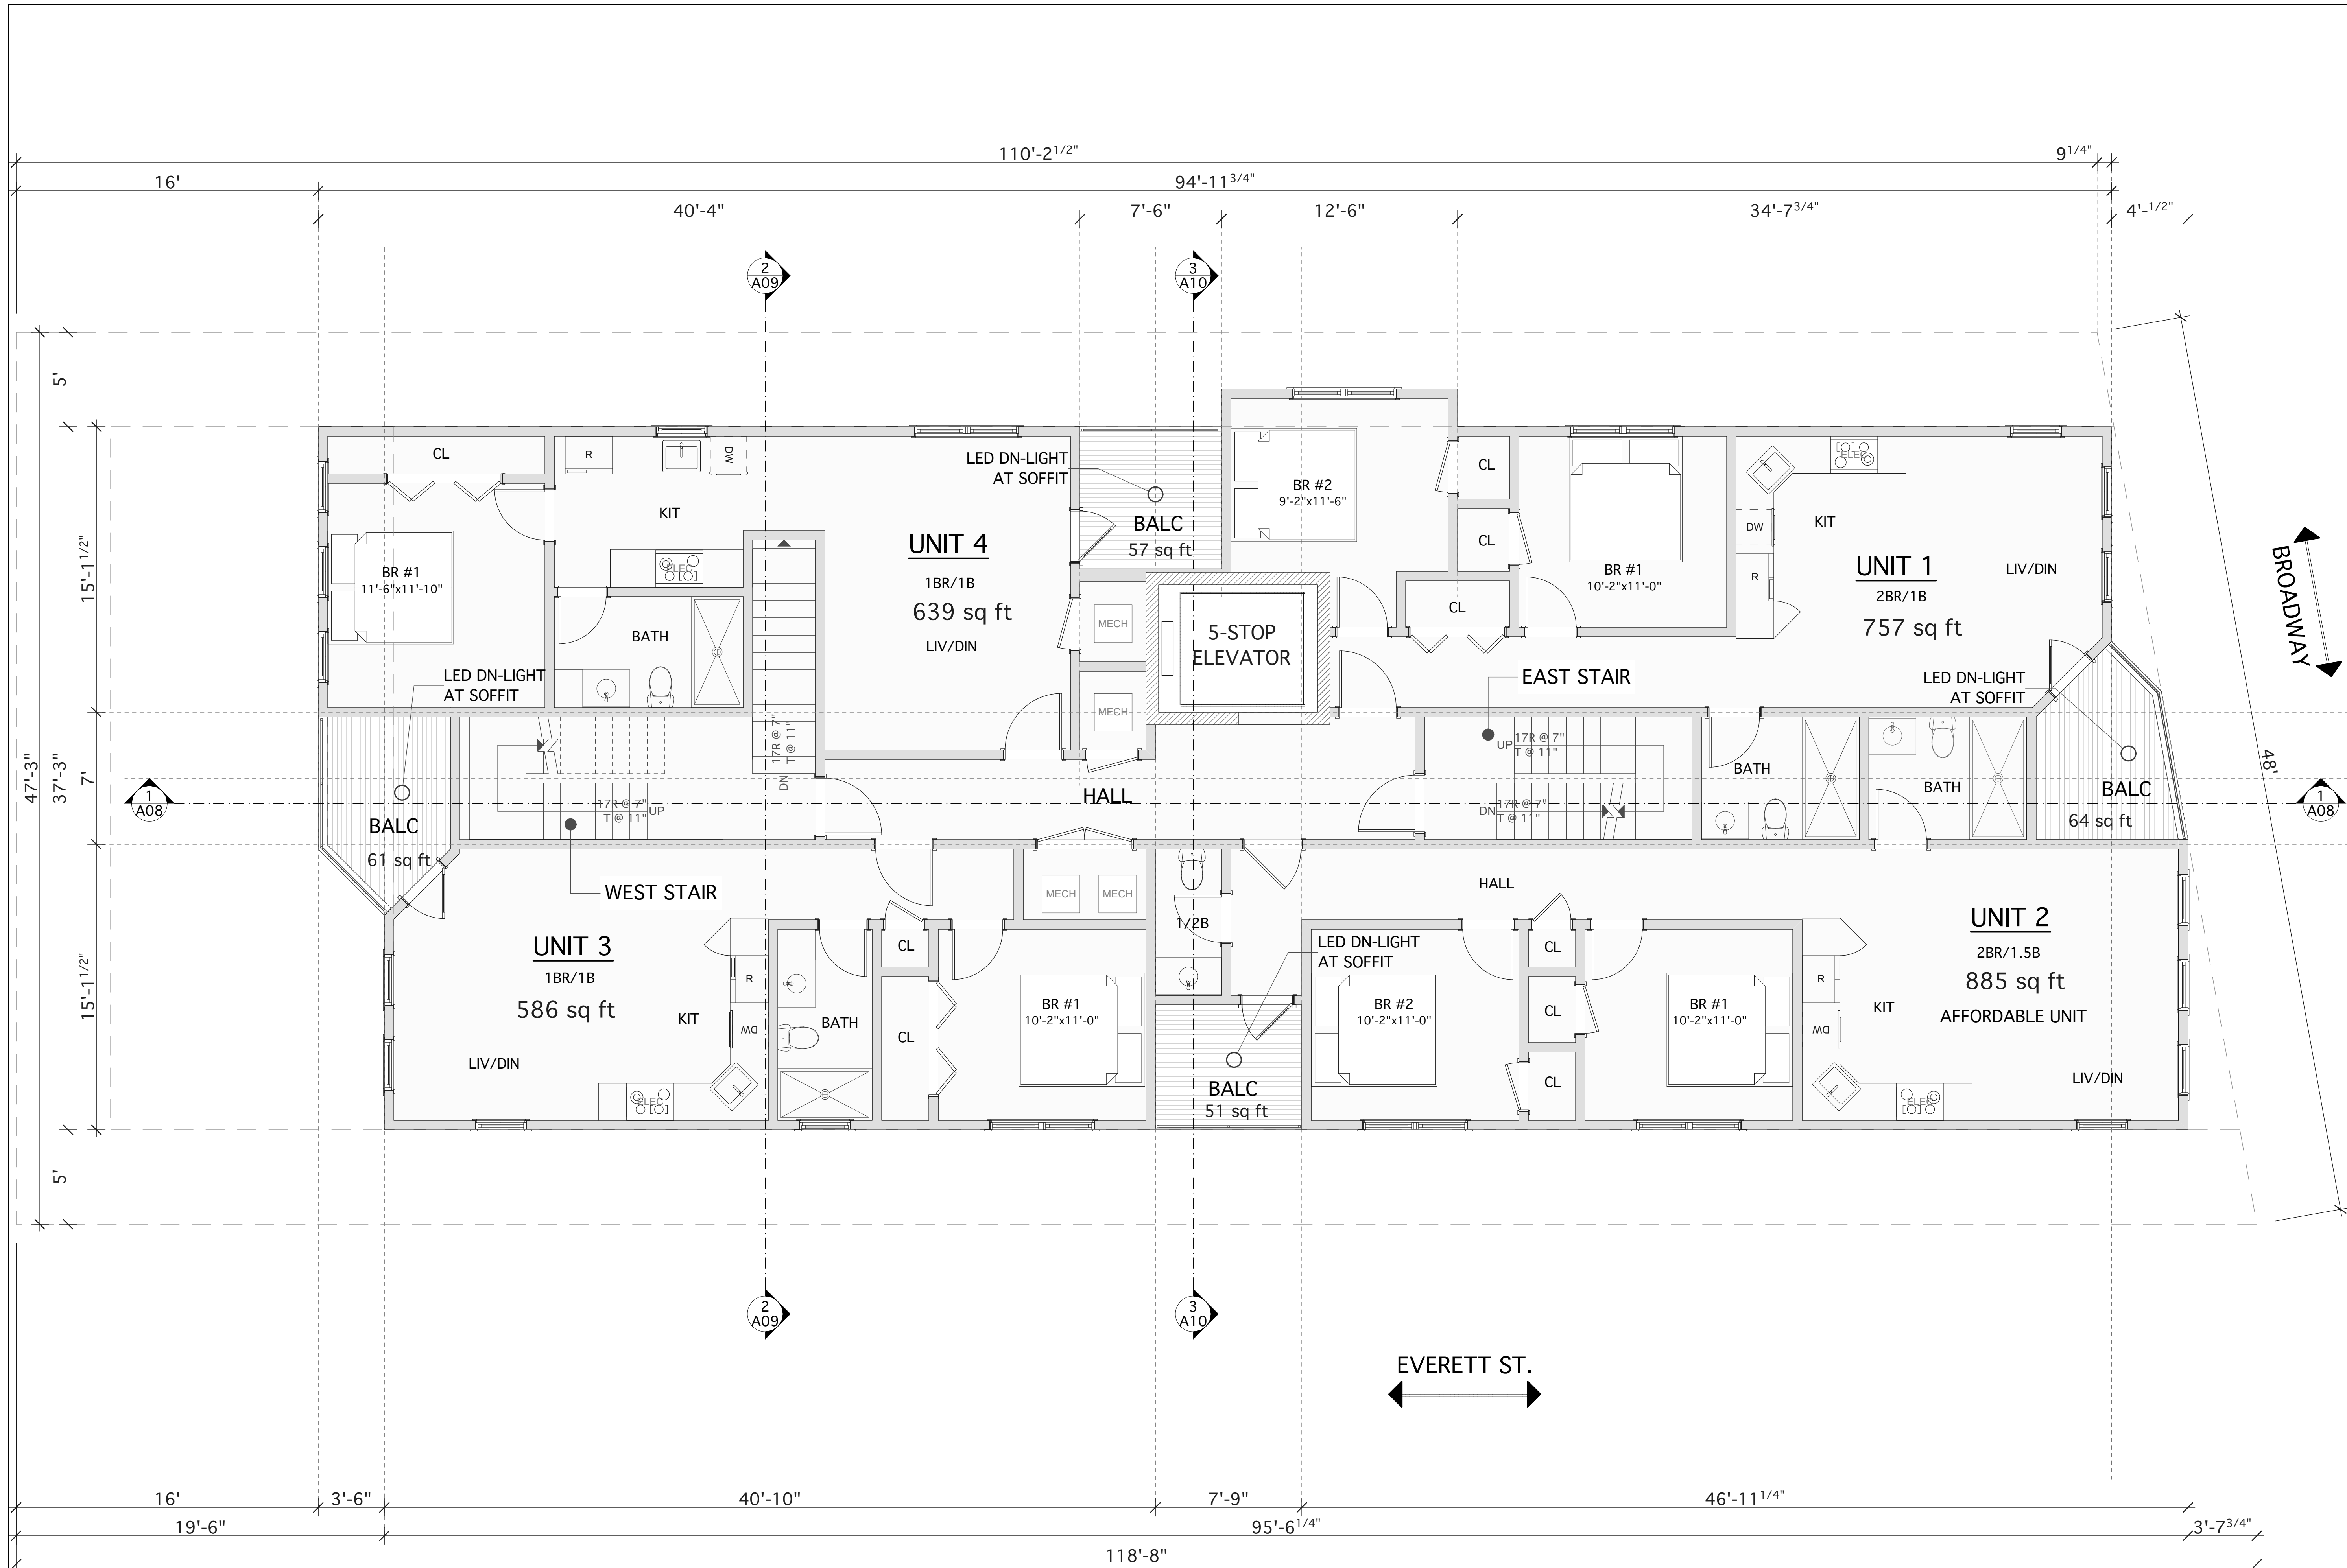

SECOND FLR PLAN

3,319 sq ft gross this flr

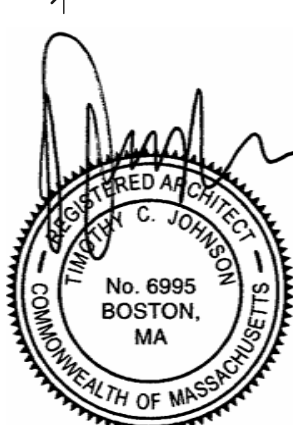 

PROJECT ARCHITECT:
TIM JOHNSON ARCHITECT, LLC
599 EAST BROADWAY, STE. 102
BOSTON, MA 02127
TEL: 617-464-4363

PROPOSED 5-STORY, MIXED-USE BUILDING
(1-COMMER. UNIT & 14 RESIDENTIAL UNITS)
126 BROADWAY
ARLINGTON, MA 02474

OWNER:
126 BROADWAY LLC
77 OAK STREET, STE. B3
NEWTON, MA 02464
TEL: 978-815-1486

REVISIONS	
△	△
△	△
△	△
△	△
△	△

Tim Johnson Architect, LLC




PRELIMINARY DWG SET

DRAWING TITLE


**SECOND FLOOR
PLAN**

DATE: 08/07/25 SC: 1/4" = 1'-0"


A03


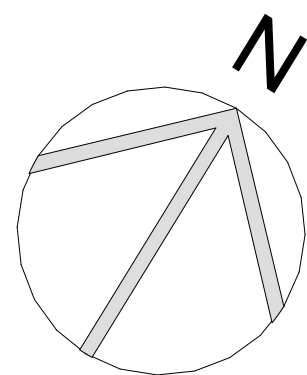


3,319 sq ft gross this floor

 


A04

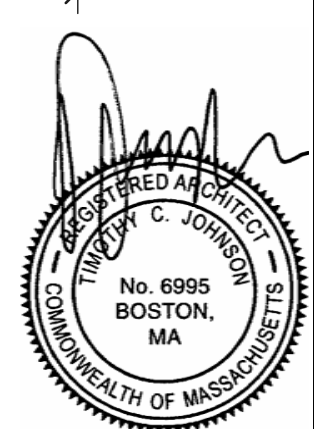

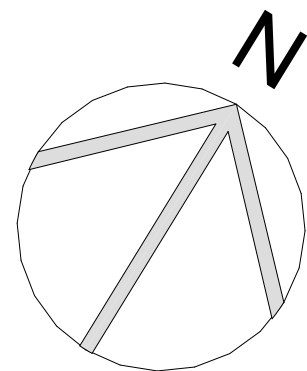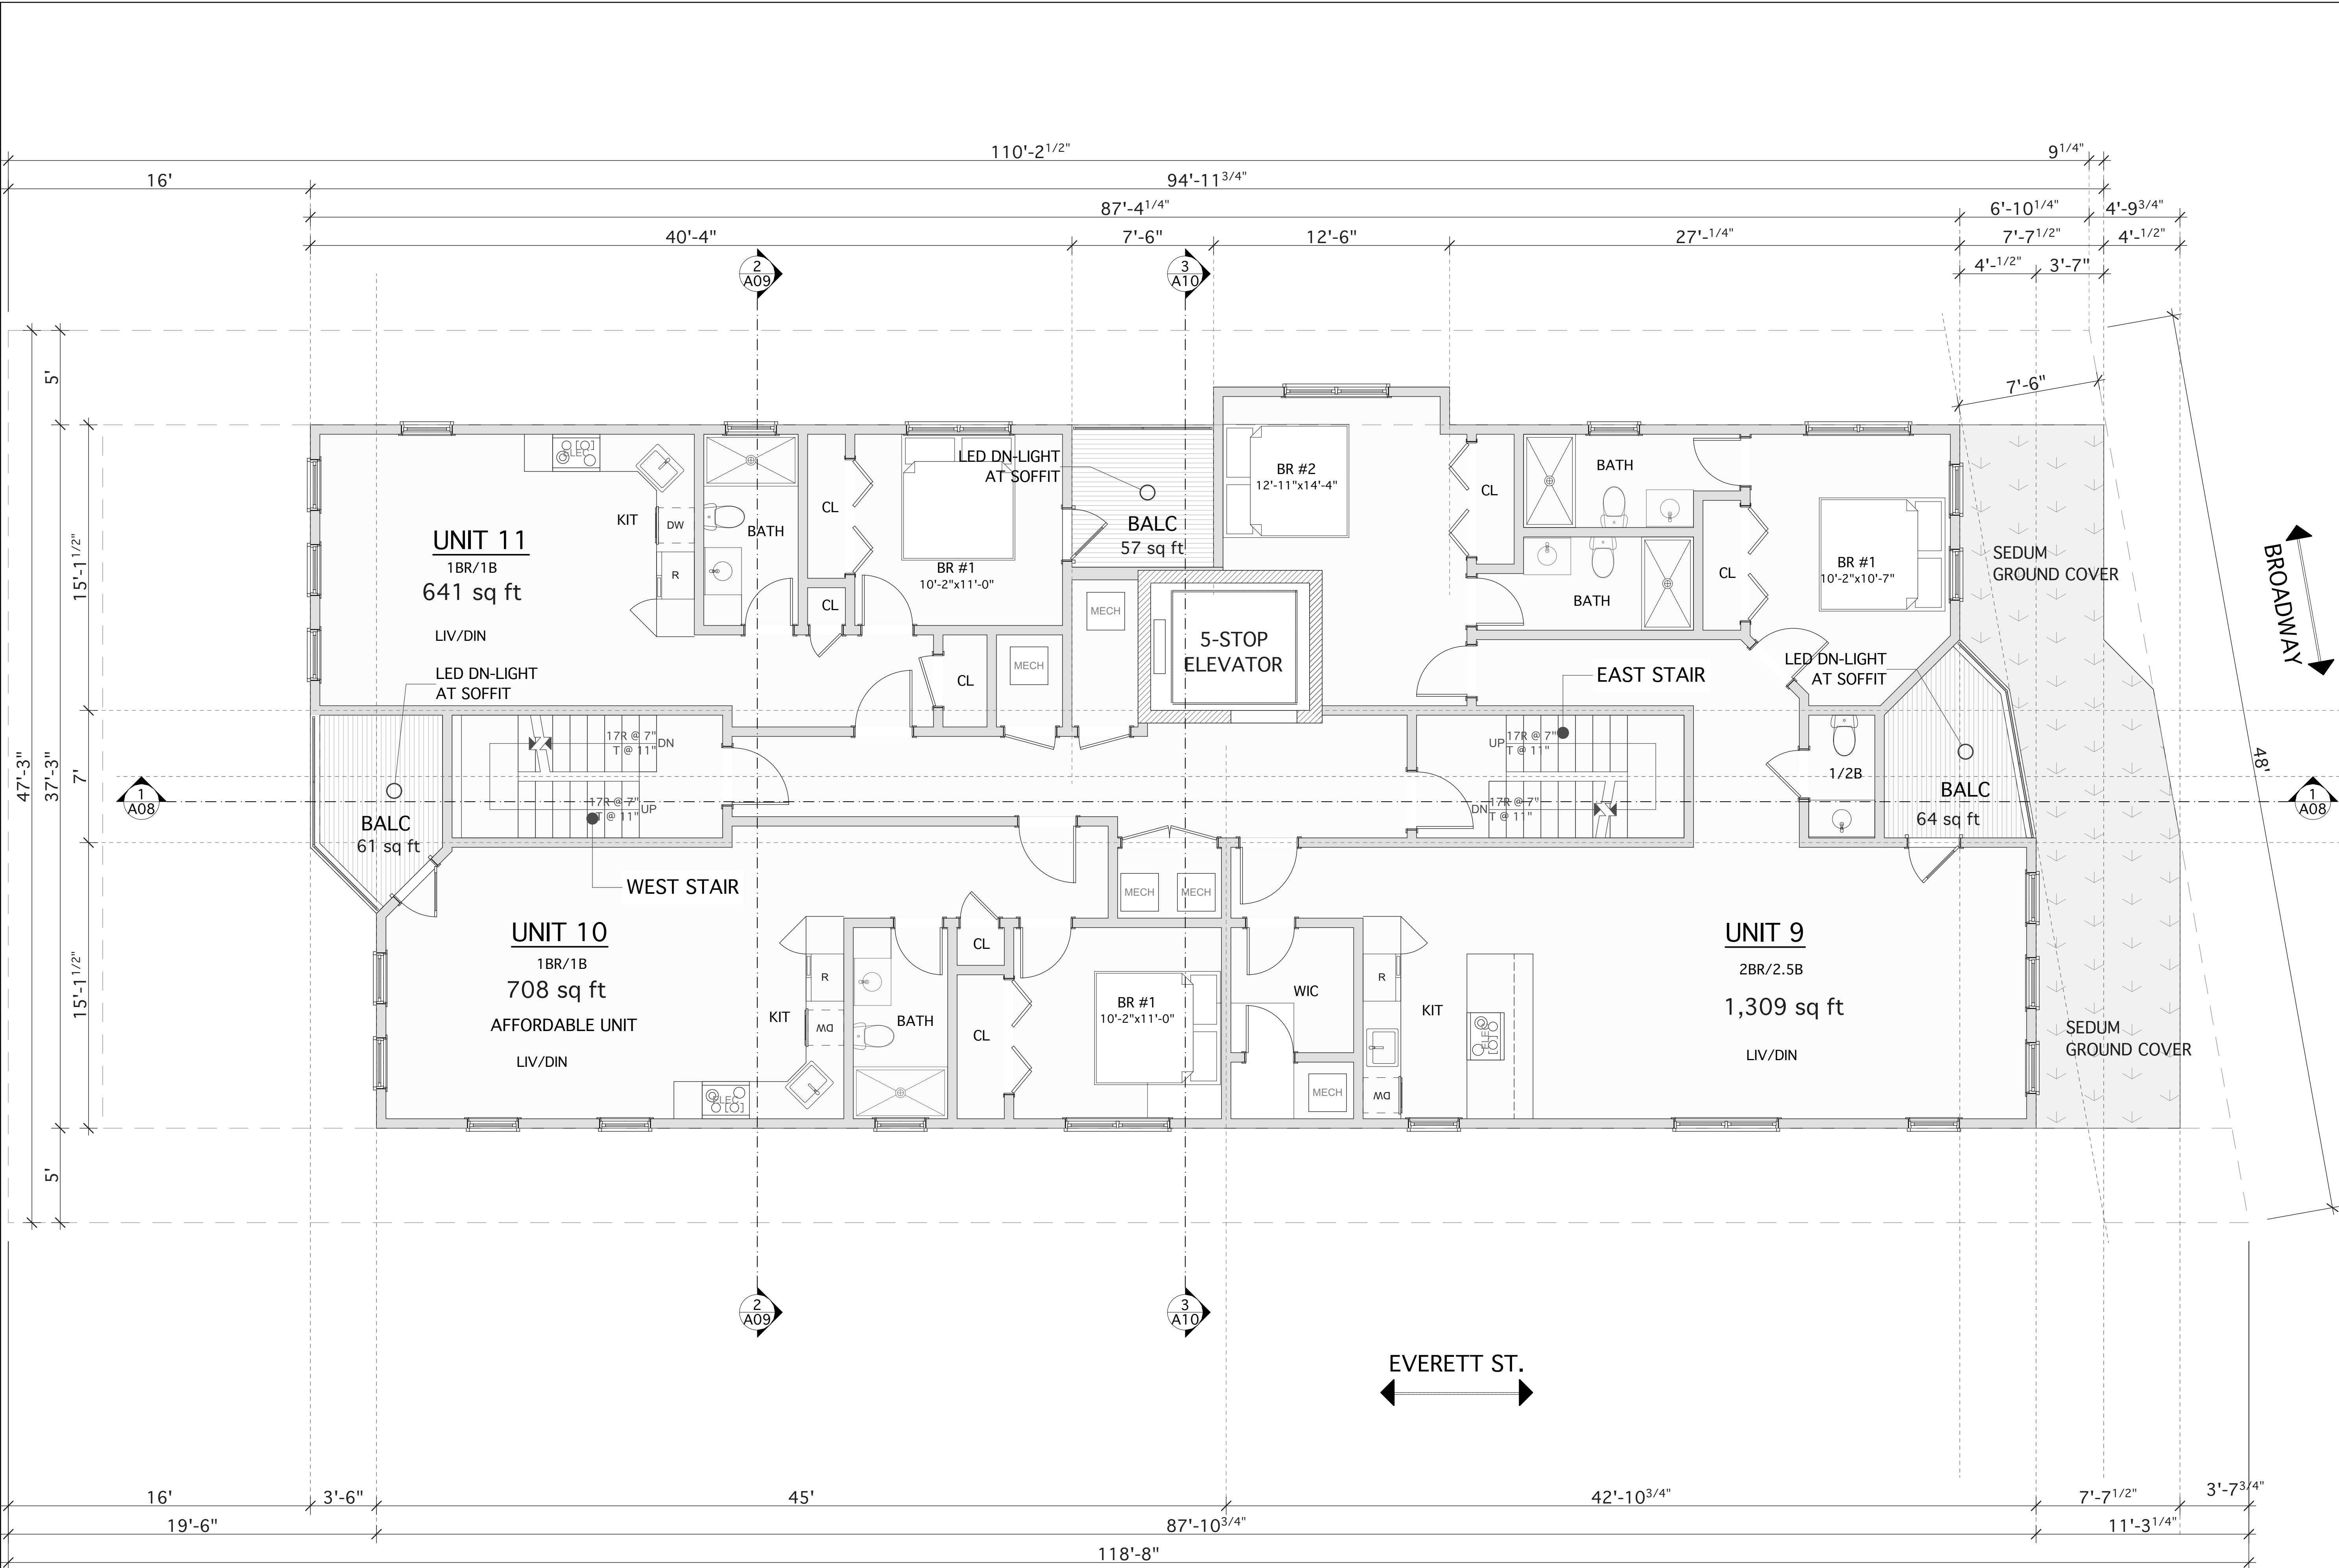

FOURTH FLR PLAN

3,088 sq ft gross this flr

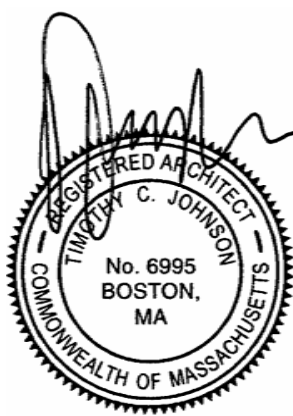

PROJECT ARCHITECT:
TIM JOHNSON ARCHITECT, LLC
599 EAST BROADWAY, STE. 102
BOSTON, MA 02127
TEL: 617-464-4363

PROPOSED 5-STORY, MIXED-USE BUILDING
(1-COMMER. UNIT & 14 RESIDENTIAL UNITS)
126 BROADWAY
ARLINGTON, MA 02474

OWNER:
126 BROADWAY LLC
77 OAK STREET, STE. B3
NEWTON, MA 02464
TEL: 978-815-1486

REVISIONS	
△	△
△	△
△	△
△	△
△	△

Tim Johnson Architect, LLC




PRELIMINARY DWG SET

DRAWING TITLE

**FOURTH FLOOR
PLAN**


DATE: 08/07/25 SC: 1/4" = 1'-0"

A05

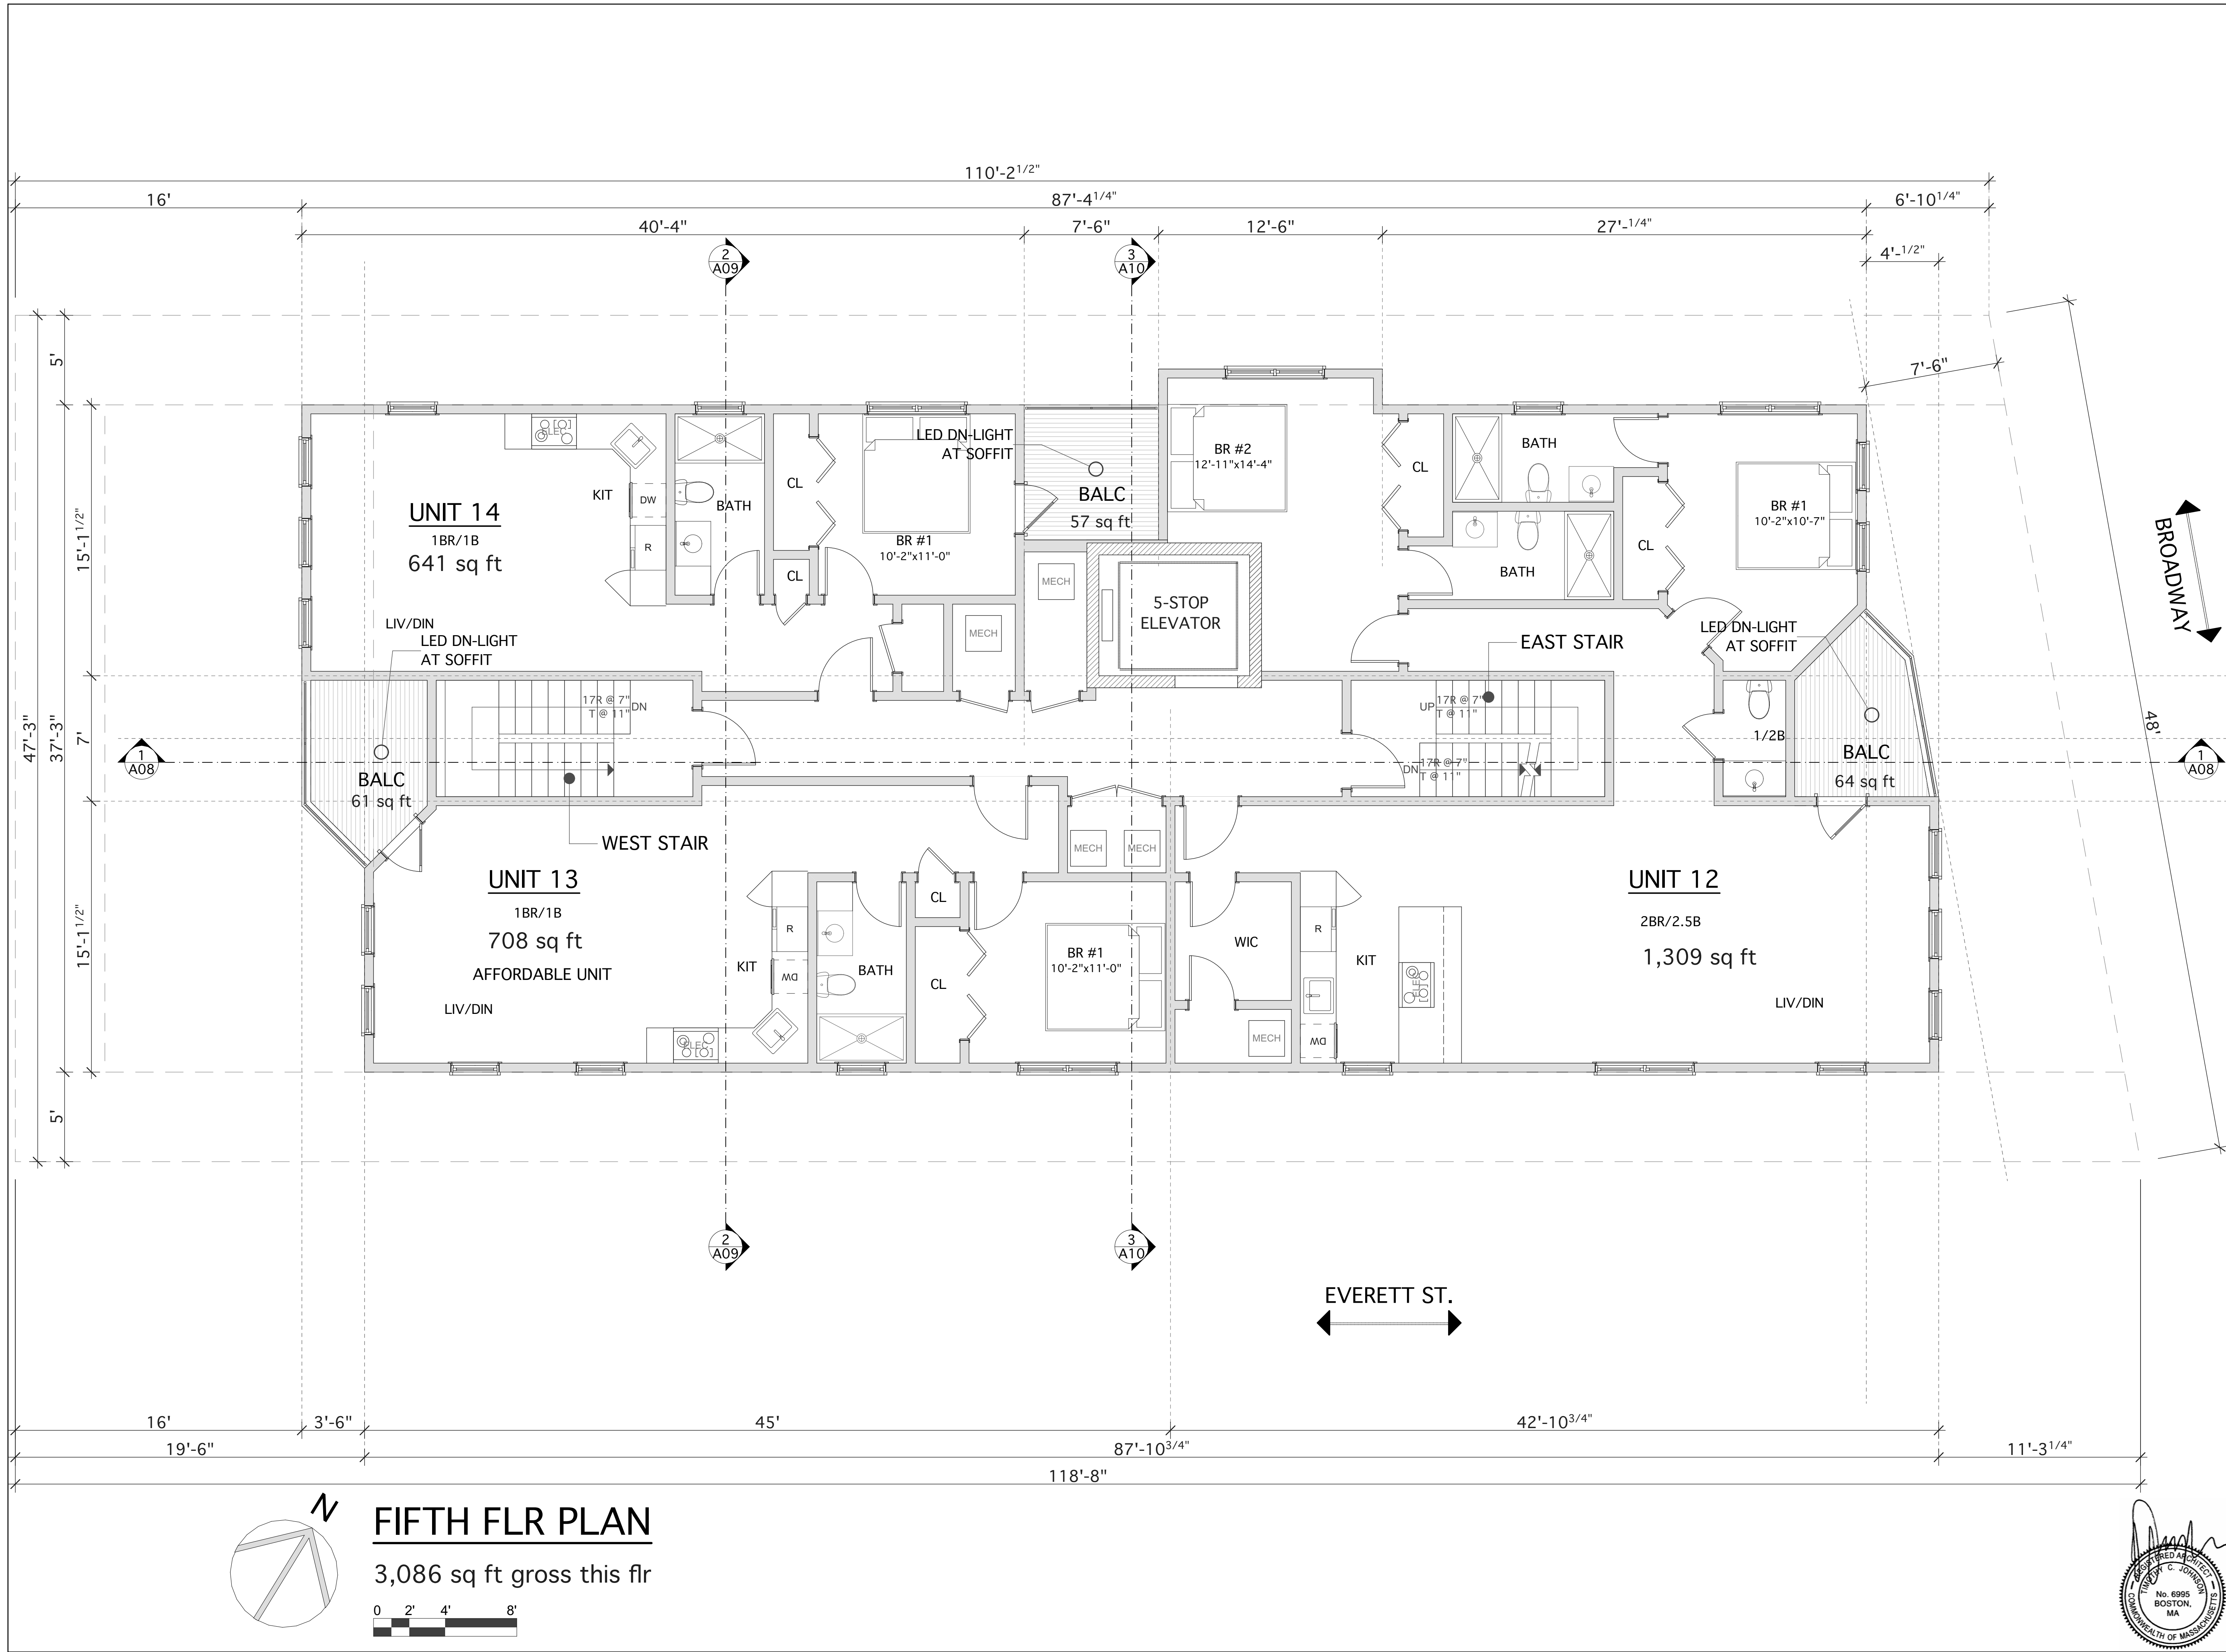


FIFTH FLR PLAN

3,086 sq ft gross this flr

 

PROJECT ARCHITECT: TIM JOHNSON ARCHITECT, LLC 599 EAST BROADWAY, STE. 102 BOSTON, MA 02127 TEL: 617-464-4363			
PROPOSED 5-STORY, MIXED-USE BUILDING (1-COMMER. UNIT & 14 RESIDENTIAL UNITS) 126 BROADWAY ARLINGTON, MA 02474	OWNER: 126 BROADWAY LLC 77 OAK STREET, STE. B3 NEWTON, MA 02464 TEL: 978-815-1486		
REVISIONS			
△		△	
△		△	
△		△	
△		△	
△		△	
Tim Johnson Architect, LLC			
TIM JOHNSON ARCHITECT, LLC			
PRELIMINARY DWG SET			
DRAWING TITLE			
FIFTH FLOOR PLAN			
DATE: 08/07/25		SC: 1/4" = 1'-0"	
A06			

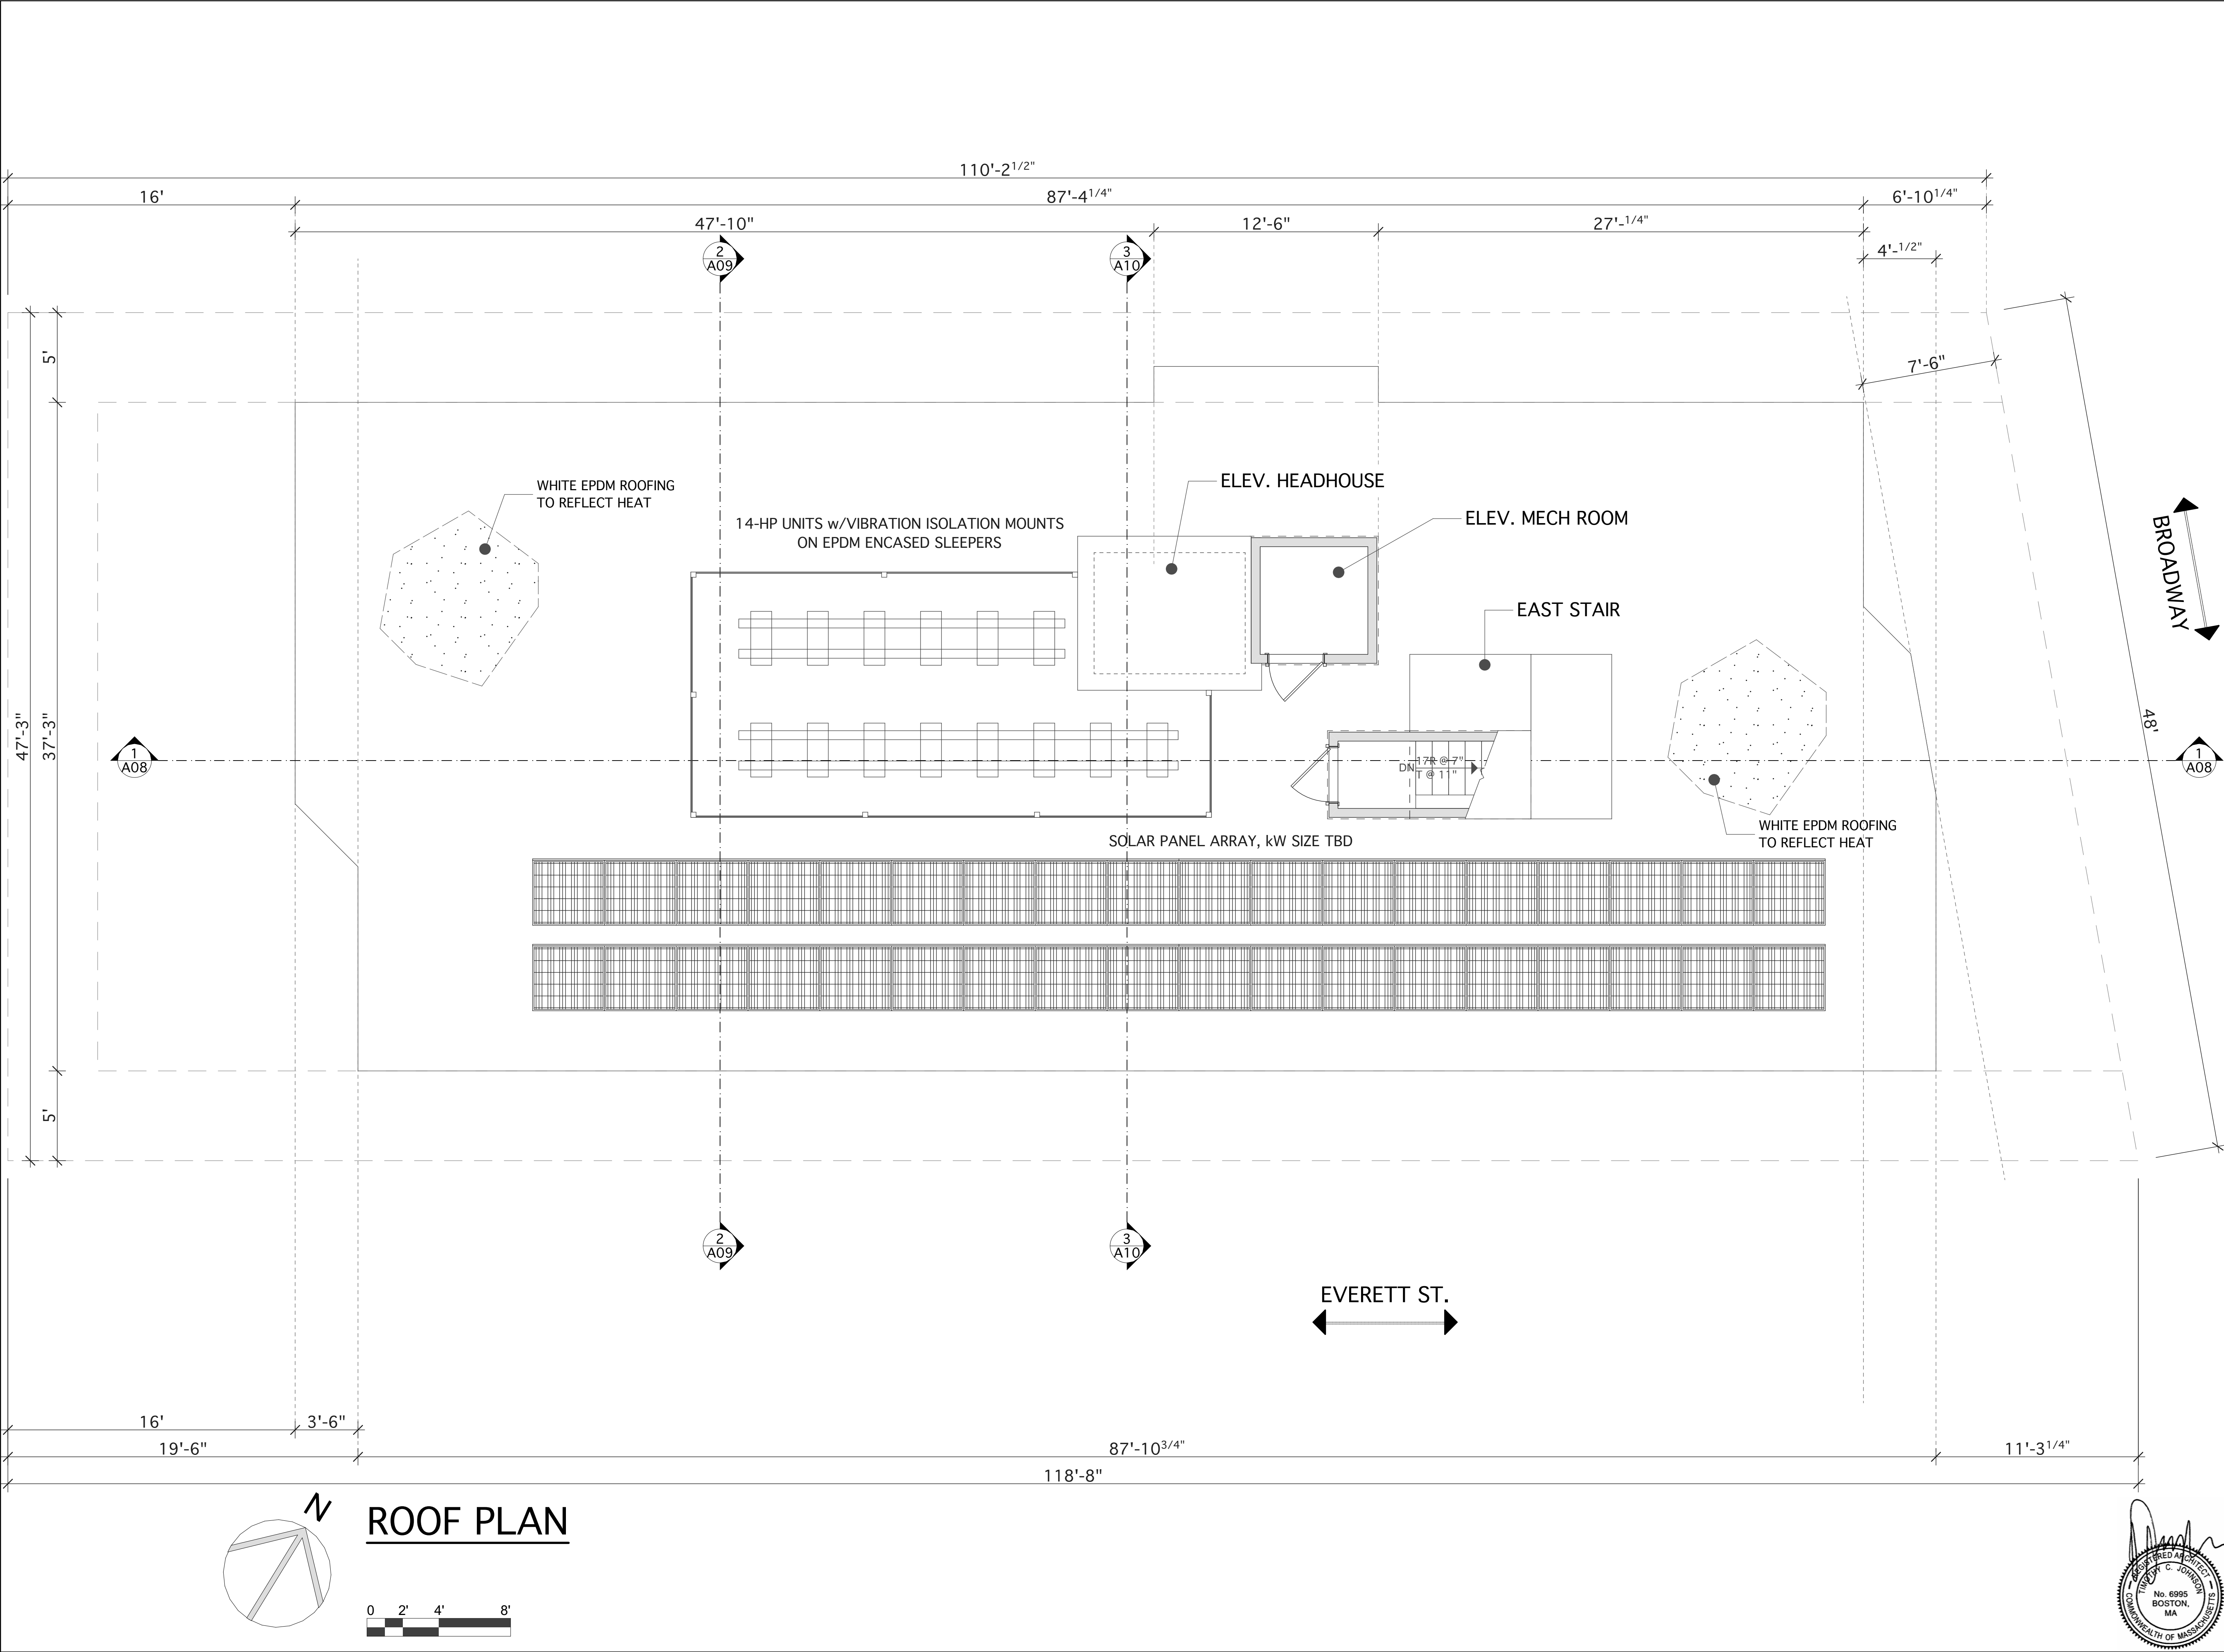


ROOF PLAN





PROJECT ARCHITECT: TIM JOHNSON ARCHITECT, LLC 599 EAST BROADWAY, STE. 102 BOSTON, MA 02127 TEL: 617-464-4363		
PROPOSED 5-STORY, MIXED-USE BUILDING (1-COMMER. UNIT & 14 RESIDENTIAL UNITS) 126 BROADWAY ARLINGTON, MA 02474	OWNER: 126 BROADWAY LLC 77 OAK STREET, STE. B3 NEWTON, MA 02464 TEL: 978-815-1486	
REVISIONS		
△		△
△		△
△		△
△		△
△		△
Tim Johnson Architect, LLC		
PRELIMINARY DWG SET		
DRAWING TITLE		
ROOF PLAN		
DATE: 08/07/25	SC: 1/4" = 1'-0"	
A07		




1-1 BUILDING SECTION

 

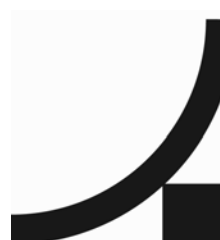
PROJECT ARCHITECT: TIM JOHNSON ARCHITECT, LLC 599 EAST BROADWAY, STE. 102 BOSTON, MA 02127 TEL: 617-464-4363			
PROPOSED 5-STORY, MIXED-USE BUILDING (1-COMMER. UNIT & 14 RESIDENTIAL UNITS) 126 BROADWAY ARLINGTON, MA 02474	OWNER: 126 BROADWAY LLC 77 OAK STREET, STE. B3 NEWTON, MA 02464 TEL: 978-815-1486		
REVISIONS			
△	△		
△	△		
△	△		
△	△		
△	△		
Tim Johnson Architect, LLC			
 TIM JOHNSON ARCHITECT, LLC			
PRELIMINARY DWG SET			
DRAWING TITLE			
1-1 BUILDING SECTION			
DATE: 08/07/25		SC: 1/4" = 1'-0"	
A08			

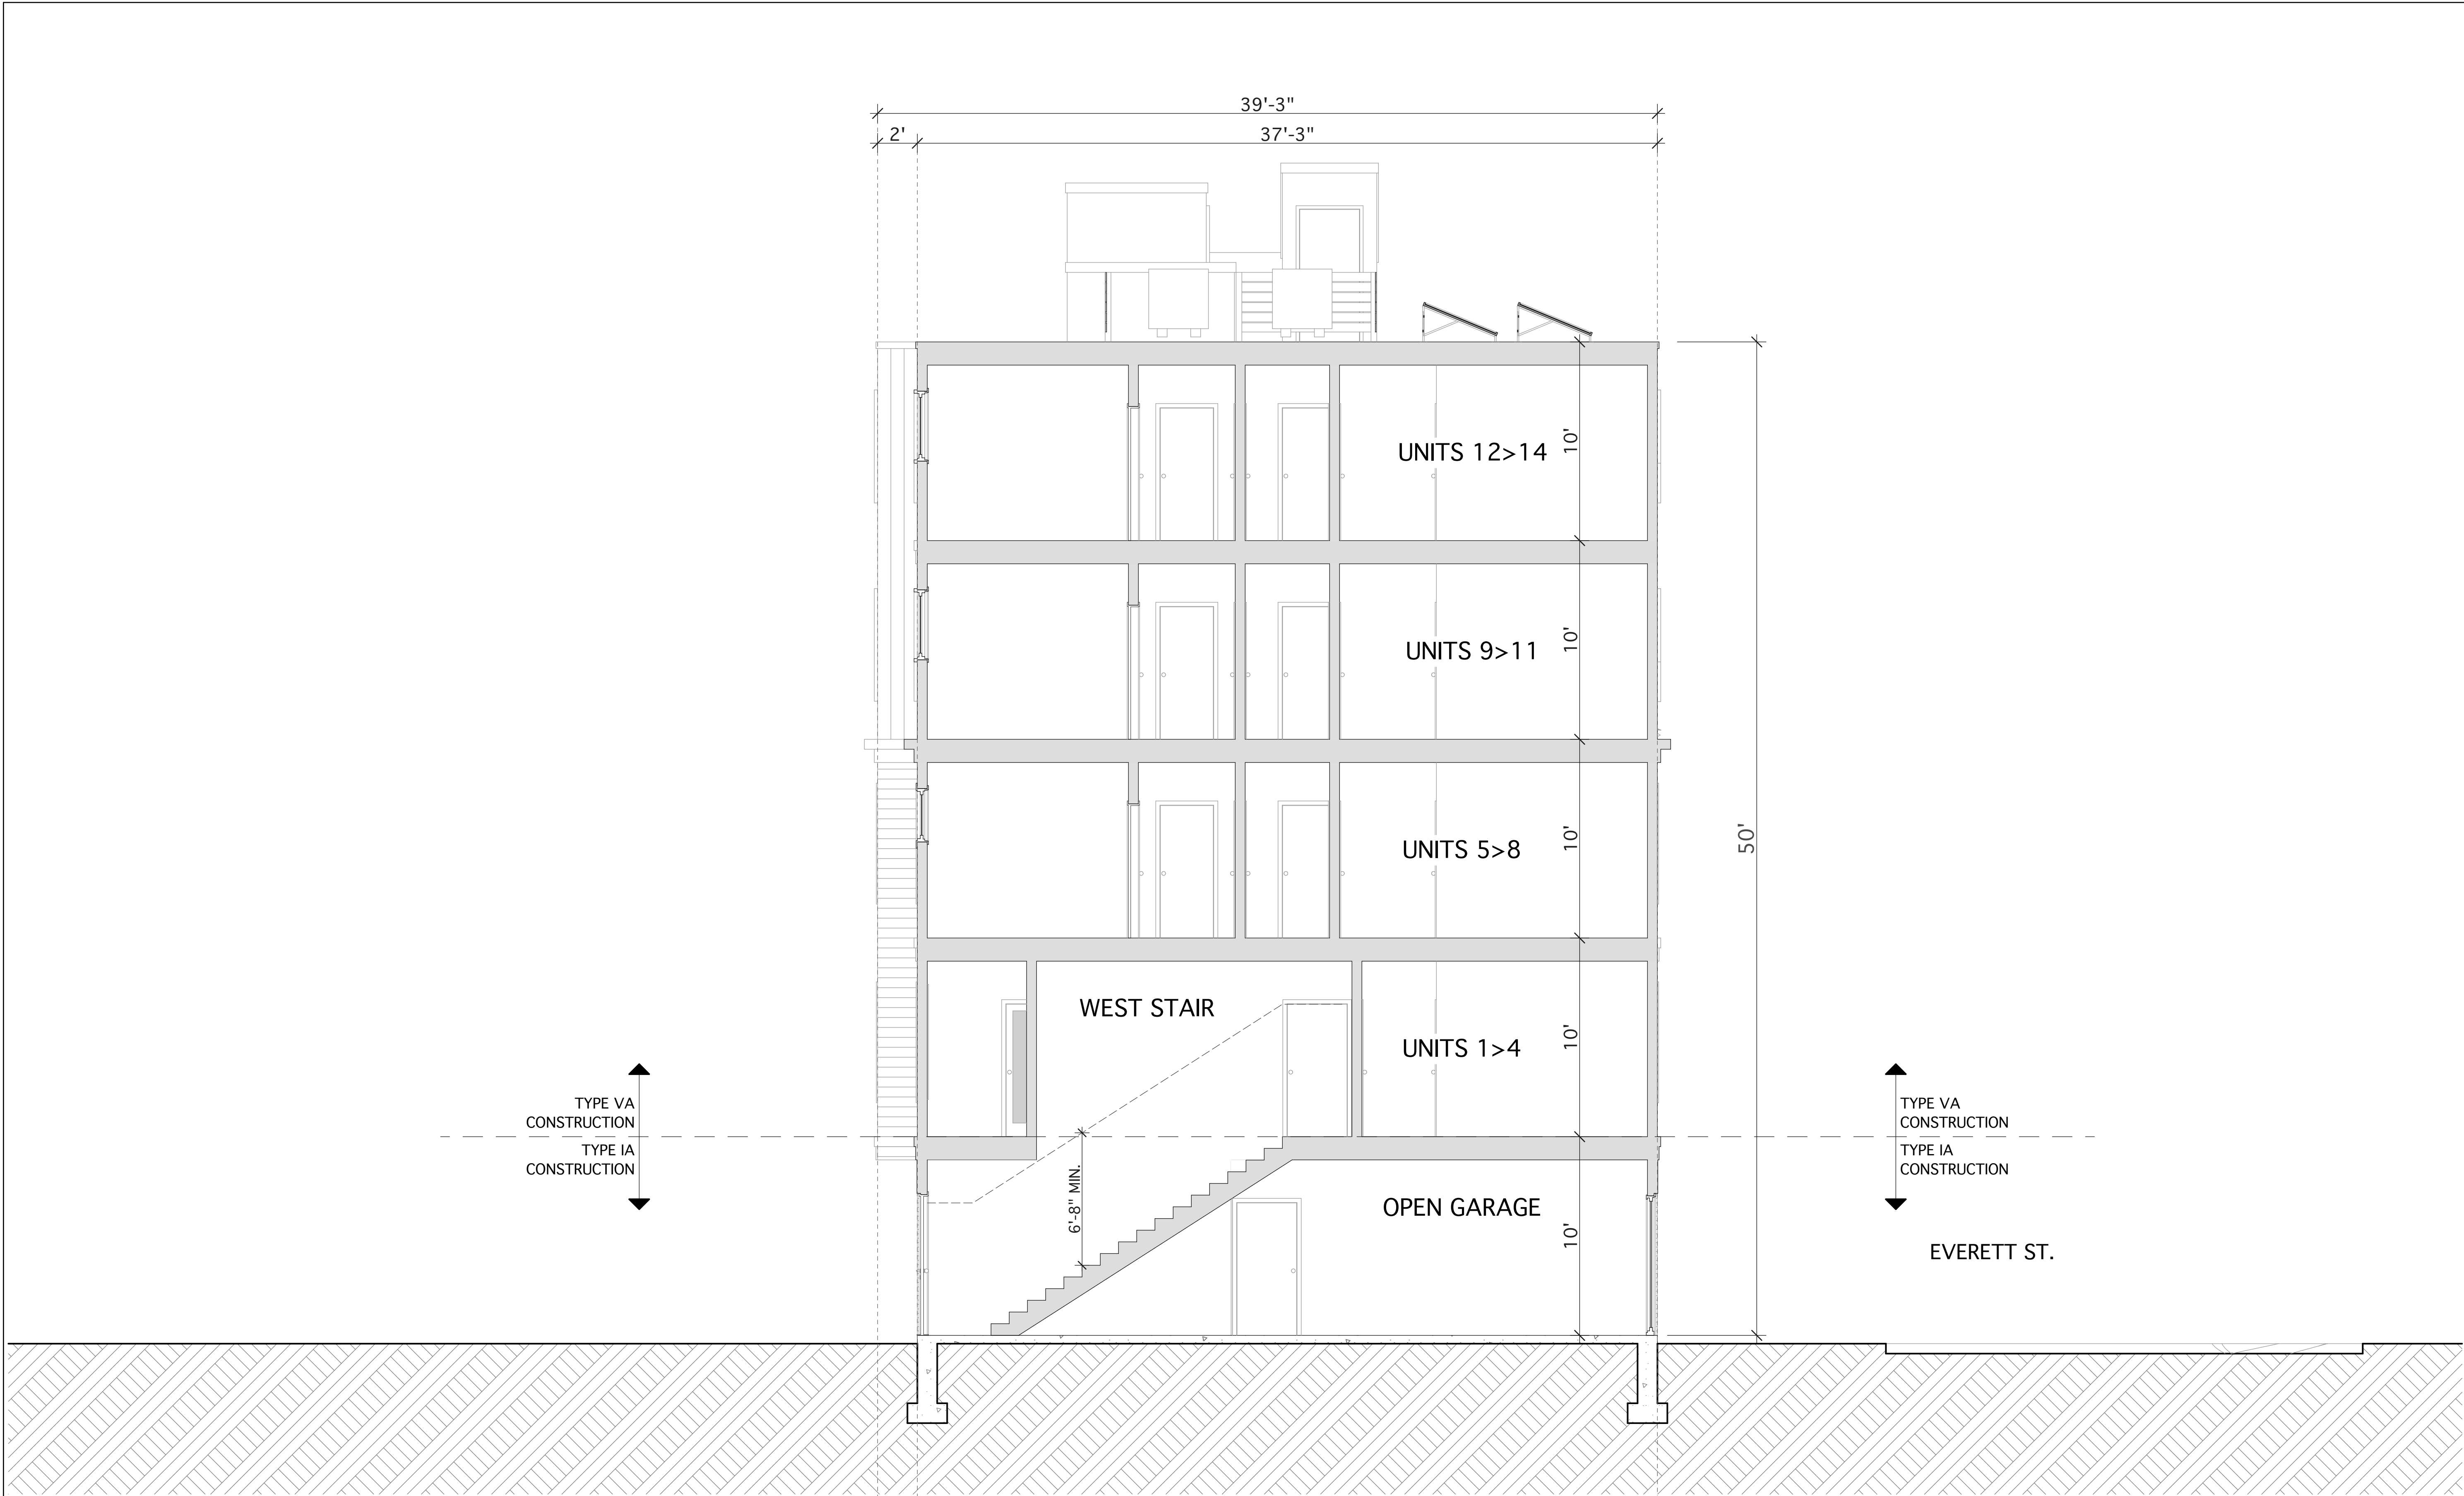


2-2 BUILDING SECTION

 

PROJECT ARCHITECT: TIM JOHNSON ARCHITECT, LLC 599 EAST BROADWAY, STE. 102 BOSTON, MA 02127 TEL: 617-464-4363			
PROPOSED 5-STORY, MIXED-USE BUILDING (1-COMMER. UNIT & 14 RESIDENTIAL UNITS) 126 BROADWAY ARLINGTON, MA 02474	OWNER: 126 BROADWAY LLC 77 OAK STREET, STE. B3 NEWTON, MA 02464 TEL: 978-815-1486		
REVISIONS			
△	△		
△	△		
△	△		
△	△		
△	△		
Tim Johnson Architect, LLC			
 TIM JOHNSON ARCHITECT, LLC			
PRELIMINARY DWG SET			
DRAWING TITLE			
2-2 BUILDING SECTION			
DATE: 08/07/25		SC: 1/4" = 1'-0"	
A09			

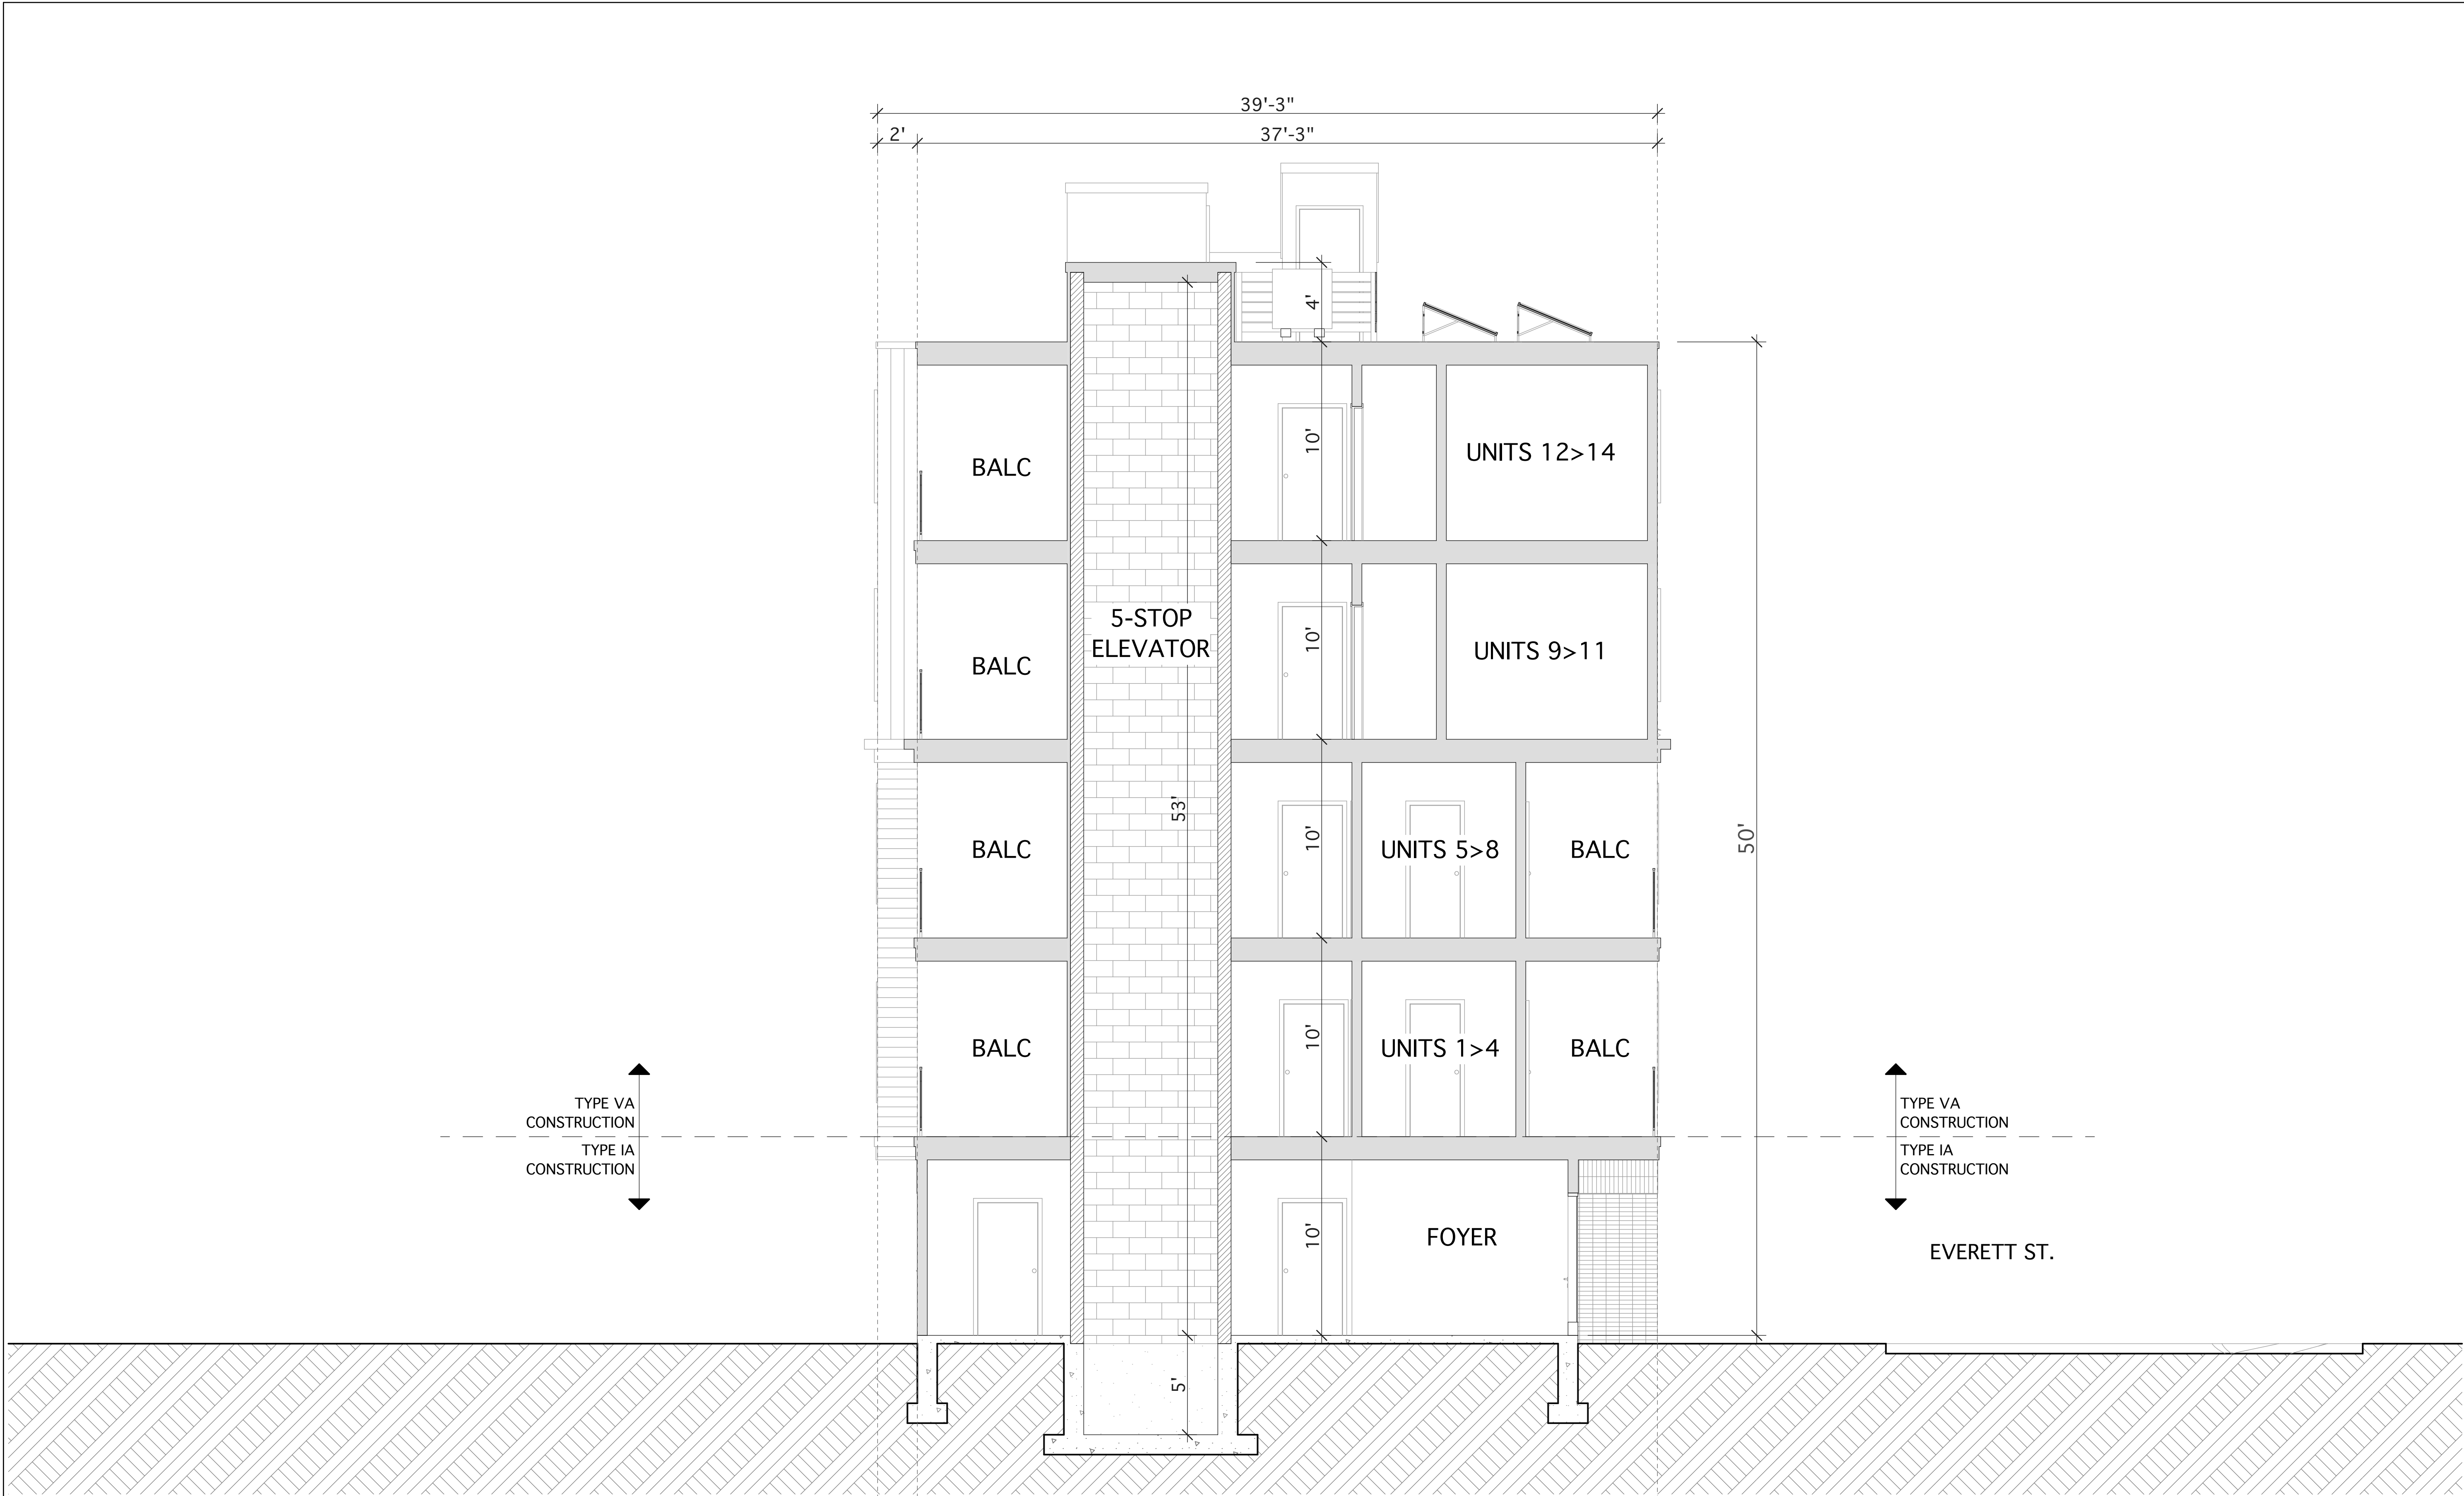


3-3 BUILDING SECTION

 


PROJECT ARCHITECT: TIM JOHNSON ARCHITECT, LLC 599 EAST BROADWAY, STE. 102 BOSTON, MA 02127 TEL: 617-464-4363		
PROPOSED 5-STORY, MIXED-USE BUILDING (1-COMMER. UNIT & 14 RESIDENTIAL UNITS) 126 BROADWAY ARLINGTON, MA 02474	OWNER: 126 BROADWAY LLC 77 OAK STREET, STE. B3 NEWTON, MA 02464 TEL: 978-815-1486	
REVISIONS		
△		△
△		△
△		△
△		△
△		△
Tim Johnson Architect, LLC		
TIM JOHNSON ARCHITECT, LLC		
PRELIMINARY DWG SET		
DRAWING TITLE		
3-3 BUILDING SECTION		
DATE: 08/07/25	SC: 1/4" = 1'-0"	
A10		

EVERETT ST.

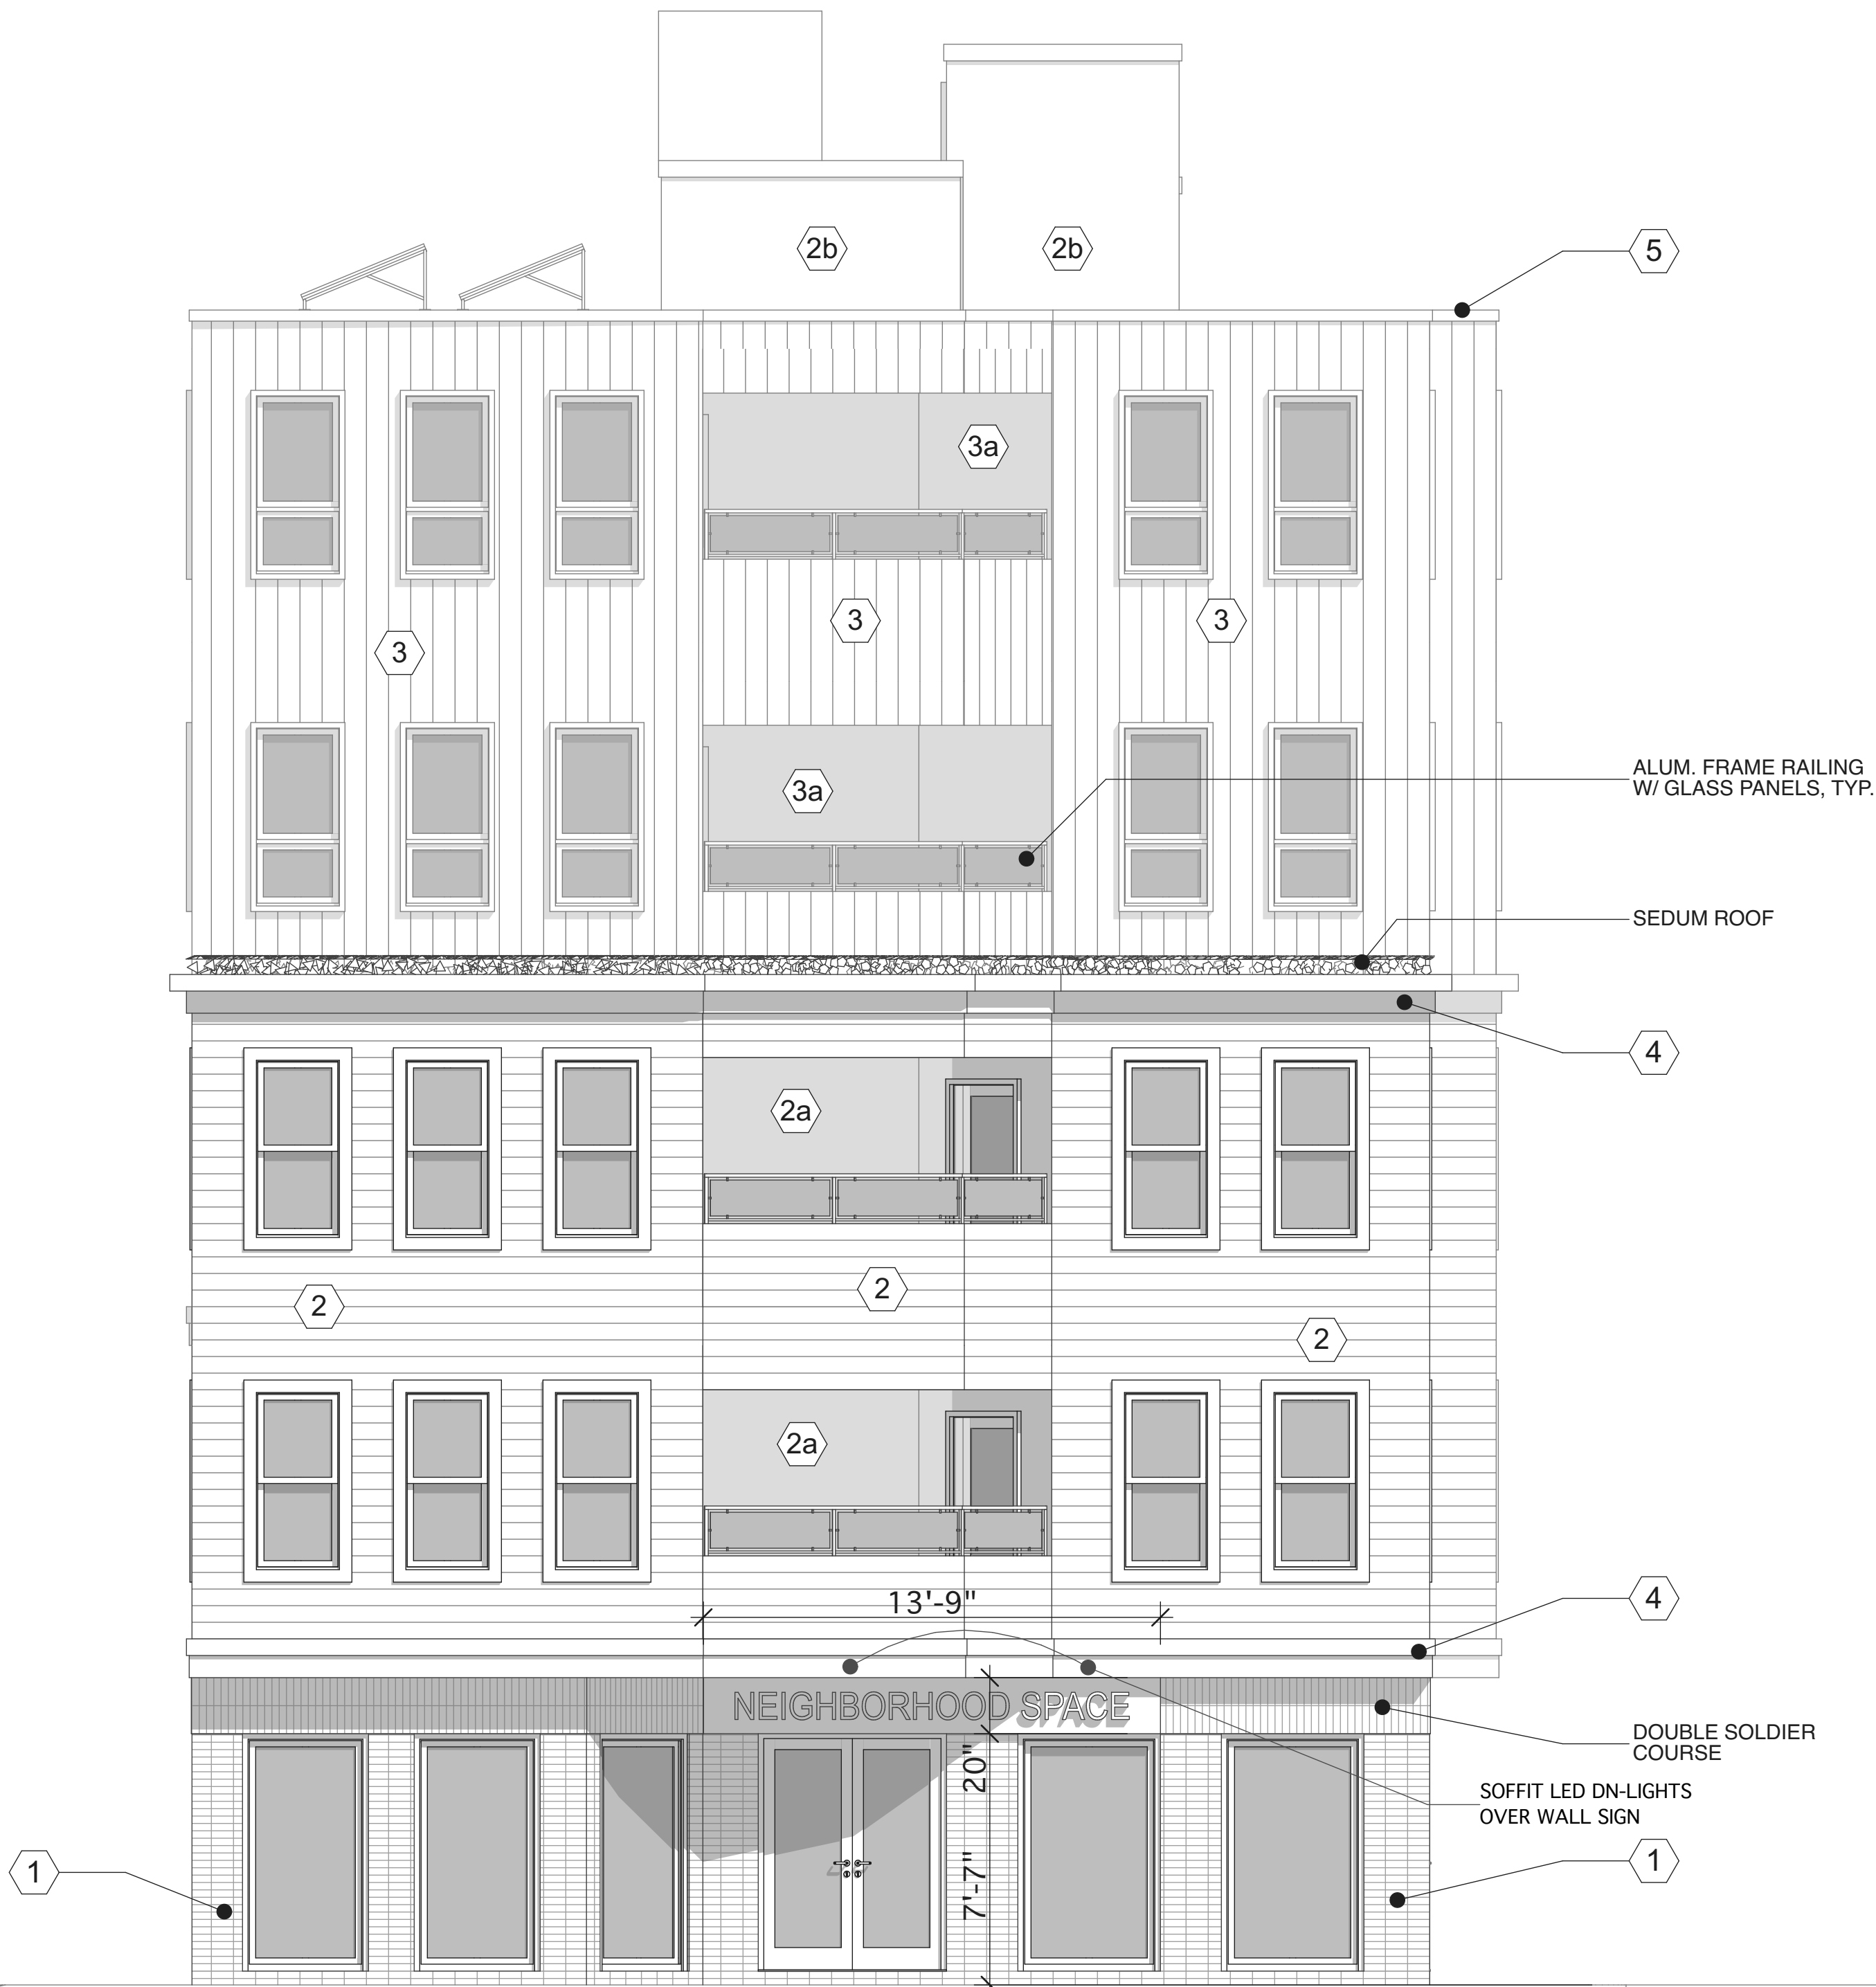

EAST (BROADWAY) ELEVATION

 

EXTERIOR FINISH MATERIALS LEGEND

- | | | | |
|----|--|----|---|
| 1 | BRICK, STACKED BOND,
COLOR: BENJAMIN MOORE DAVENPORT TAN HC-76 | 3 | VERTICAL SIDING, 8" EXPOSURE,
COLOR: BENJAMIN MOORE REVERE PEWTER HC-172 |
| 2 | FIBER CEMENT LAP SIDING, 6" EXPOSURE,
COLOR: BENJAMIN MOORE PITTSFIELD BUFF HC-24 | 3a | FIBER CEMENT PANELS,
COLOR: BENJAMIN MOORE REVERE PEWTER HC-172 |
| 2a | FIBER CEMENT PANELS,
COLOR: BENJAMIN MOORE PITTSFIELD BUFF HC-24 | 4 | COMPOSITE TRIM,
COLOR: BENJAMIN MOORE SPARROW AF-720 |
| 2b | FIBER CEMENT PANELS,
COLOR: BENJAMIN MOORE BLACK | 5 | COMPOSITE TRIM,
COLOR: BENJAMIN MOORE CHELSEA GRAY HC-168 |
| | | 6 | COMPOSITE TRIM,
COLOR: BENJAMIN MOORE BLACK |



PROJECT ARCHITECT:
TIM JOHNSON ARCHITECT, LLC
599 EAST BROADWAY, STE. 102
BOSTON, MA 02127
TEL: 617-464-4363

PROPOSED 5-STORY, MIXED-USE BUILDING
(1-COMMER. UNIT & 14 RESIDENTIAL
UNITS)
126 BROADWAY
ARLINGTON, MA 02474

OWNER:
126 BROADWAY LLC
77 OAK STREET, STE. B3
NEWTON, MA 02464
TEL: 978-815-1486

REVISIONS

△	
△	
△	
△	
△	

Tim Johnson Architect, LLC



PRELIMINARY DWG SET

DRAWING TITLE

EAST
(BROADWAY)
ELEVATION


DATE: 08/07/25

SC: 1/4" = 1'-0"


A11



SOUTH (EVERETT ST.) ELEVATION

 

- EXTERIOR FINISH MATERIALS LEGEND
- | | | | |
|----|--|----|---|
| 1 | BRICK, STACKED BOND,
COLOR: BENJAMIN MOORE DAVENPORT TAN HC-76 | 3 | VERTICAL SIDING, 8" EXPOSURE,
COLOR: BENJAMIN MOORE REVERE PEWTER HC-172 |
| 2 | FIBER CEMENT LAP SIDING, 6" EXPOSURE,
COLOR: BENJAMIN MOORE PITTSFIELD BUFF HC-24 | 3a | FIBER CEMENT PANELS,
COLOR: BENJAMIN MOORE REVERE PEWTER HC-172 |
| 2a | FIBER CEMENT PANELS,
COLOR: BENJAMIN MOORE PITTSFIELD BUFF HC-24 | 4 | COMPOSITE TRIM,
COLOR: BENJAMIN MOORE SPARROW AF-720 |
| 2b | FIBER CEMENT PANELS,
COLOR: BENJAMIN MOORE BLACK | 5 | COMPOSITE TRIM,
COLOR: BENJAMIN MOORE CHELSEA GRAY HC-168 |
| | | 6 | COMPOSITE TRIM,
COLOR: BENJAMIN MOORE BLACK |

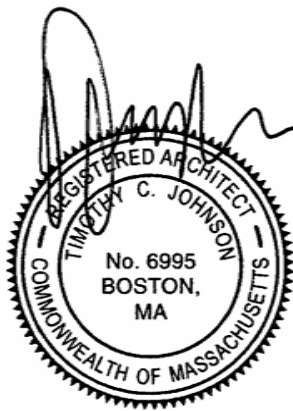

PROJECT ARCHITECT:
TIM JOHNSON ARCHITECT, LLC
599 EAST BROADWAY, STE. 102
BOSTON, MA 02127
TEL: 617-464-4363

PROPOSED 5-STORY, MIXED-USE BUILDING
(1-COMMER. UNIT & 14 RESIDENTIAL
UNITS)
126 BROADWAY
ARLINGTON, MA 02474

OWNER:
126 BROADWAY LLC
77 OAK STREET, STE. B3
NEWTON, MA 02464
TEL: 978-815-1486

REVISIONS

△	△
△	△
△	△
△	△
△	△

Tim Johnson Architect, LLC



PRELIMINARY DWG SET


DRAWING TITLE

SOUTH (EVERETT
ST) ELEVATION

DATE: 08/07/25

SC: 1/4" = 1'-0"


A12

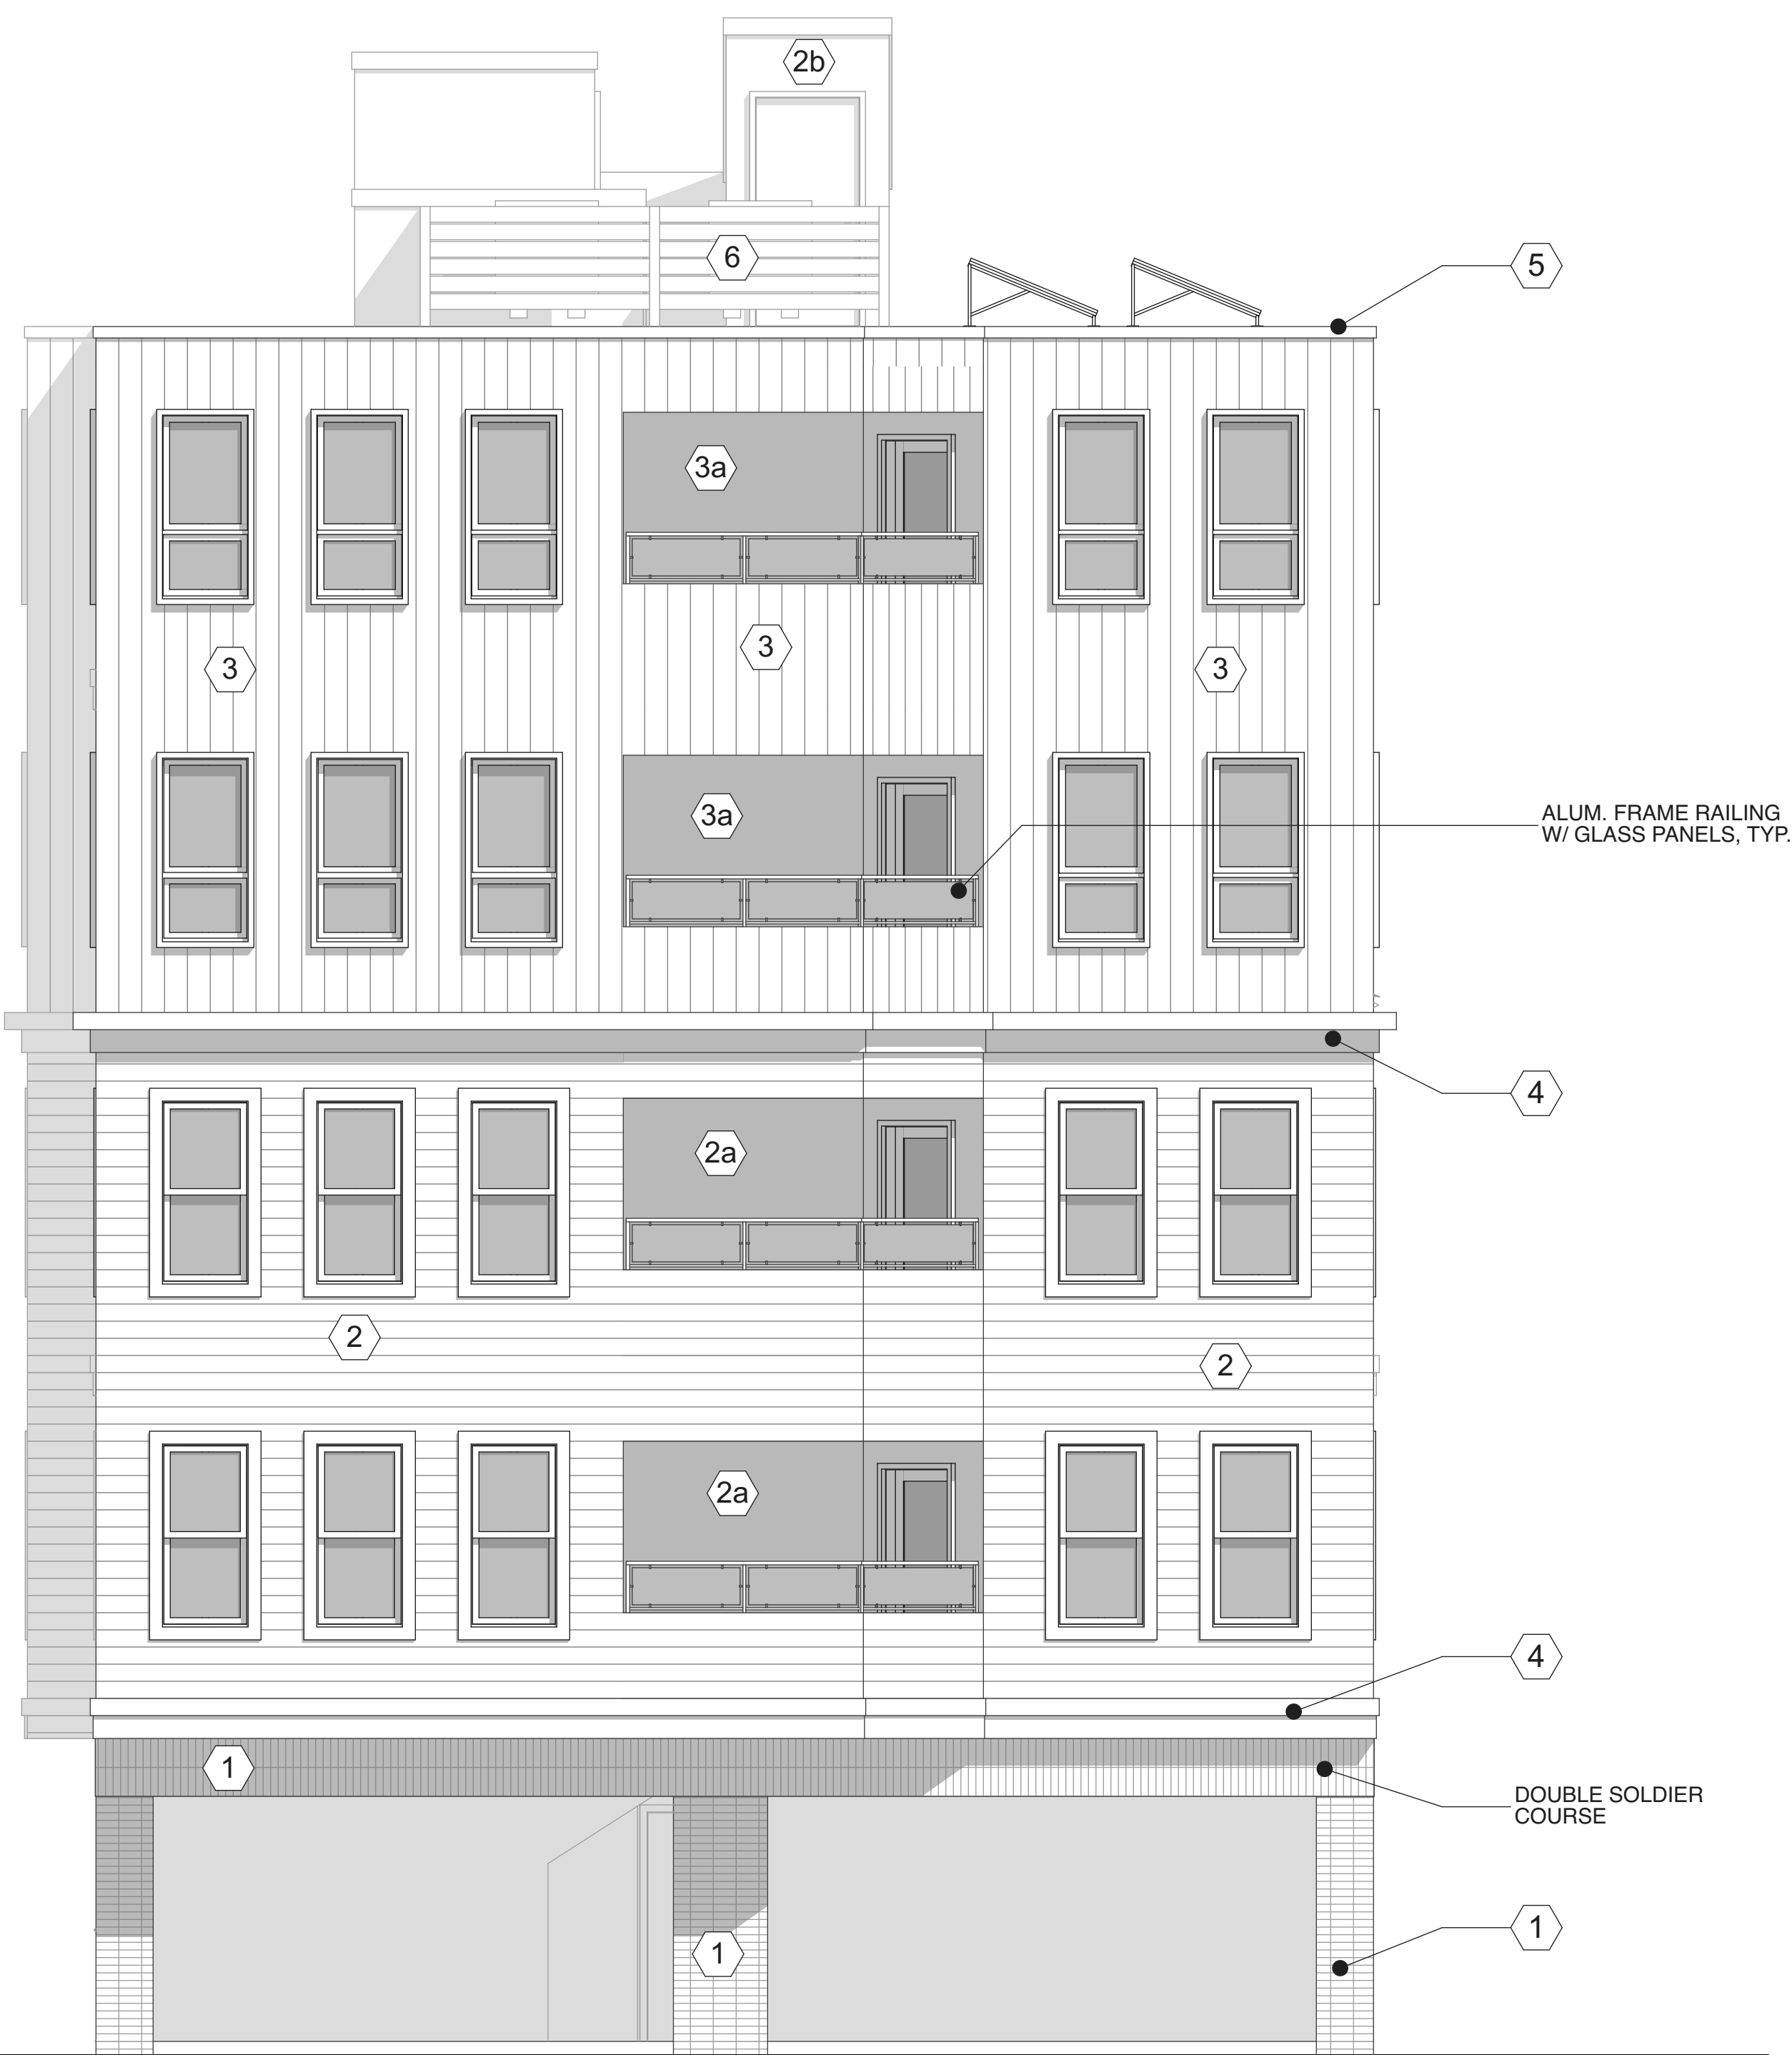

WEST (REAR) ELEVATION



EXTERIOR FINISH MATERIALS LEGEND	
1	BRICK, STACKED BOND, COLOR: BENJAMIN MOORE DAVENPORT TAN HC-76
2	FIBER CEMENT LAP SIDING, 6" EXPOSURE, COLOR: BENJAMIN MOORE PITTSFIELD BUFF HC-24
2a	FIBER CEMENT PANELS, COLOR: BENJAMIN MOORE PITTSFIELD BUFF HC-24
2b	FIBER CEMENT PANELS, COLOR: BENJAMIN MOORE BLACK
3	VERTICAL SIDING, 8" EXPOSURE, COLOR: BENJAMIN MOORE REVERE PEWTER HC-172
3a	FIBER CEMENT PANELS, COLOR: BENJAMIN MOORE REVERE PEWTER HC-172
4	COMPOSITE TRIM, COLOR: BENJAMIN MOORE SPARROW AF-720
5	COMPOSITE TRIM, COLOR: BENJAMIN MOORE CHELSEA GRAY HC-168
6	COMPOSITE TRIM, COLOR: BENJAMIN MOORE BLACK

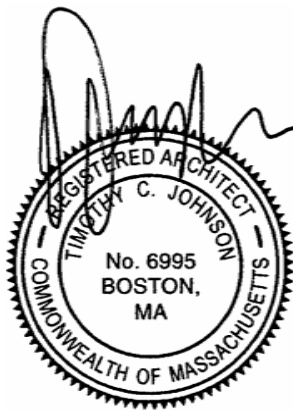

PROJECT ARCHITECT:
TIM JOHNSON ARCHITECT, LLC
599 EAST BROADWAY, STE. 102
BOSTON, MA 02127
TEL: 617-464-4363

PROPOSED 5-STORY, MIXED-USE BUILDING
(1-COMMER. UNIT & 14 RESIDENTIAL
UNITS)
126 BROADWAY
ARLINGTON, MA 02474

OWNER:
126 BROADWAY LLC
77 OAK STREET, STE. B3
NEWTON, MA 02464
TEL: 978-815-1486

REVISIONS

△	
△	
△	
△	
△	

Tim Johnson Architect, LLC



PRELIMINARY DWG SET

DRAWING TITLE

WEST (REAR)
ELEVATION


DATE: 08/07/25

SC: 1/4" = 1'-0"


A13



NORTH ELEVATION

 

- EXTERIOR FINISH MATERIALS LEGEND
- | | | | |
|----|--|----|---|
| 1 | BRICK, STACKED BOND,
COLOR: BENJAMIN MOORE DAVENPORT TAN HC-76 | 3 | VERTICAL SIDING, 8" EXPOSURE,
COLOR: BENJAMIN MOORE REVERE PEWTER HC-172 |
| 2 | FIBER CEMENT LAP SIDING, 6" EXPOSURE,
COLOR: BENJAMIN MOORE PITTSFIELD BUFF HC-24 | 3a | FIBER CEMENT PANELS,
COLOR: BENJAMIN MOORE REVERE PEWTER HC-172 |
| 2a | FIBER CEMENT PANELS,
COLOR: BENJAMIN MOORE PITTSFIELD BUFF HC-24 | 4 | COMPOSITE TRIM,
COLOR: BENJAMIN MOORE SPARROW AF-720 |
| 2b | FIBER CEMENT PANELS,
COLOR: BENJAMIN MOORE BLACK | 5 | COMPOSITE TRIM,
COLOR: BENJAMIN MOORE CHELSEA GRAY HC-168 |
| | | 6 | COMPOSITE TRIM,
COLOR: BENJAMIN MOORE BLACK |

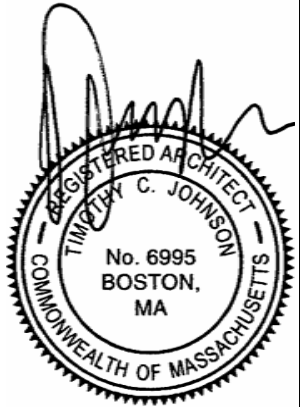

PROJECT ARCHITECT:
TIM JOHNSON ARCHITECT, LLC
599 EAST BROADWAY, STE. 102
BOSTON, MA 02127
TEL: 617-464-4363

PROPOSED 5-STORY, MIXED-USE BUILDING
(1-COMMER. UNIT & 14 RESIDENTIAL
UNITS)
126 BROADWAY
ARLINGTON, MA 02474

OWNER:
126 BROADWAY LLC
77 OAK STREET, STE. B3
NEWTON, MA 02464
TEL: 978-815-1486

REVISIONS

△	△
△	△
△	△
△	△
△	△

Tim Johnson Architect, LLC



PRELIMINARY DWG SET

DRAWING TITLE

NORTH
ELEVATION

DATE: 08/07/25

SC: 1/4" = 1'-0"

A14