


BASEMENT FLOOR PLAN 1/4"=1'-0"

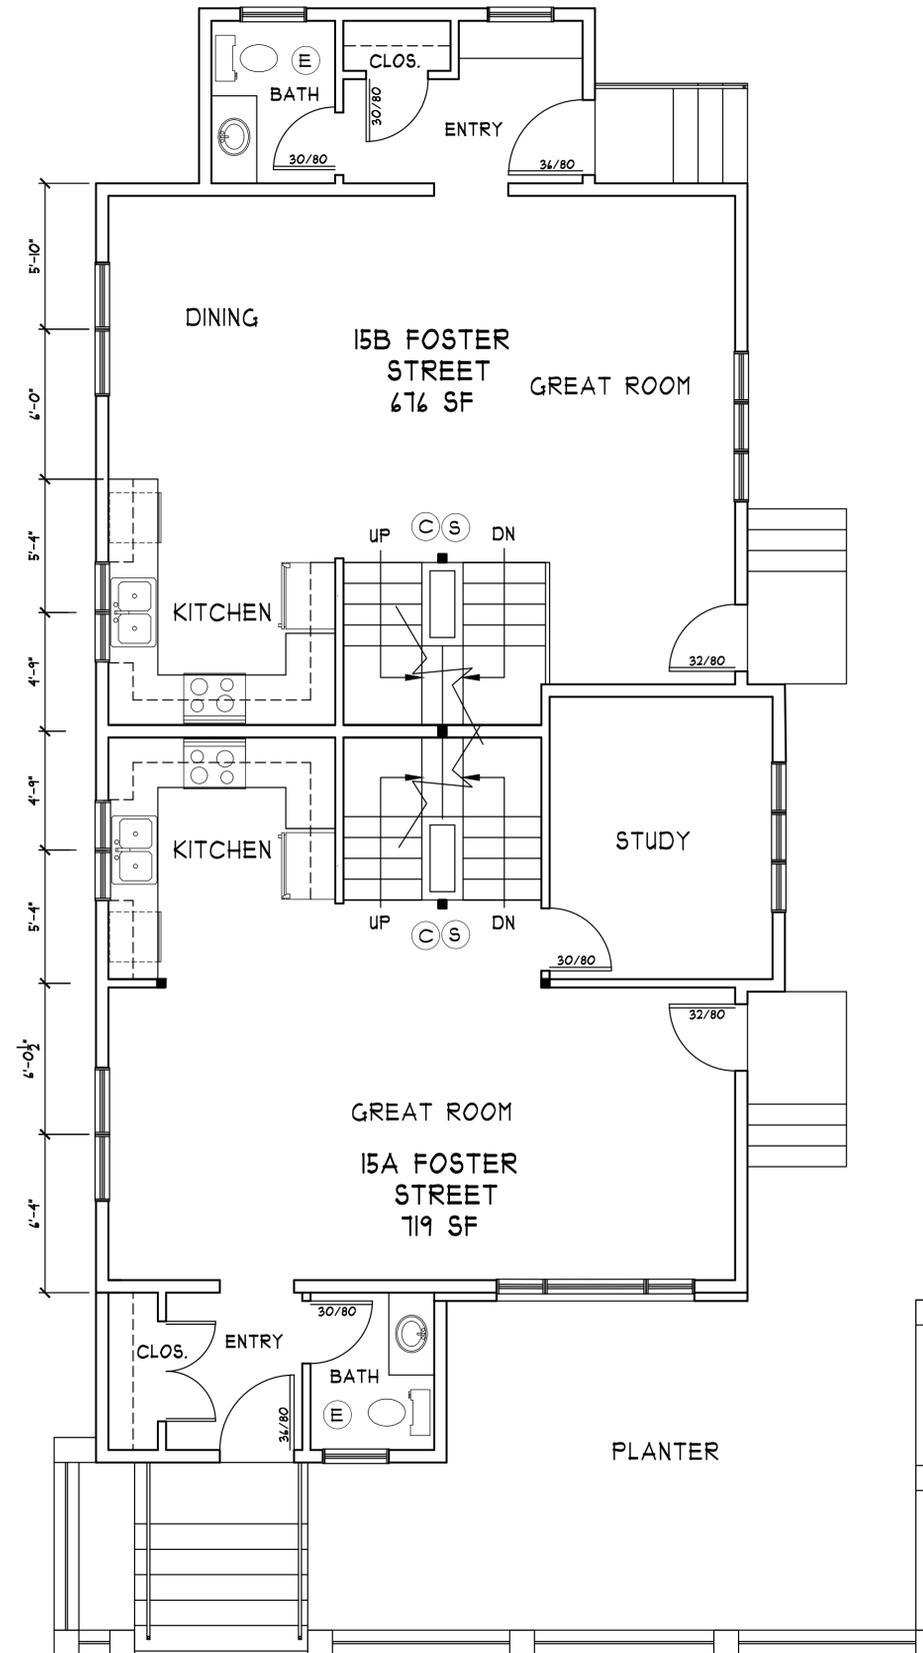

FIRST FLOOR PLAN 1/4"=1'-0"

15A FOSTER STREET = 2400 GROSS SF
 15B FOSTER STREET = 2248 GROSS SF

ALTERATIONS TO
 15
 FOSTER STREET
 ARLINGTON, MA

2-17-25

Issue Description Date

PJKA

PETER J. KARB
 ARCHITECT

13 HILLCREST AVE.
 STOW, MA
 peterjcarb@yahoo.com



ALL DRAWINGS AND WRITTEN MATERIAL HEREIN
 CONSTITUTE THE ORIGINAL AND UNPUBLISHED
 WORK OF THE ARCHITECT, AND THE SAME MAY
 NOT BE DUPLICATED, USED, OR DISCLOSED
 WITHOUT THE WRITTEN CONSENT OF THE
 ARCHITECT.

Architect: PETER J. KARB

Drawn: PJK Check:


Job No: 25003 Scale: 1/4" = 1'-0"

FLOOR PLANS


Title:

A-1

Sheet:

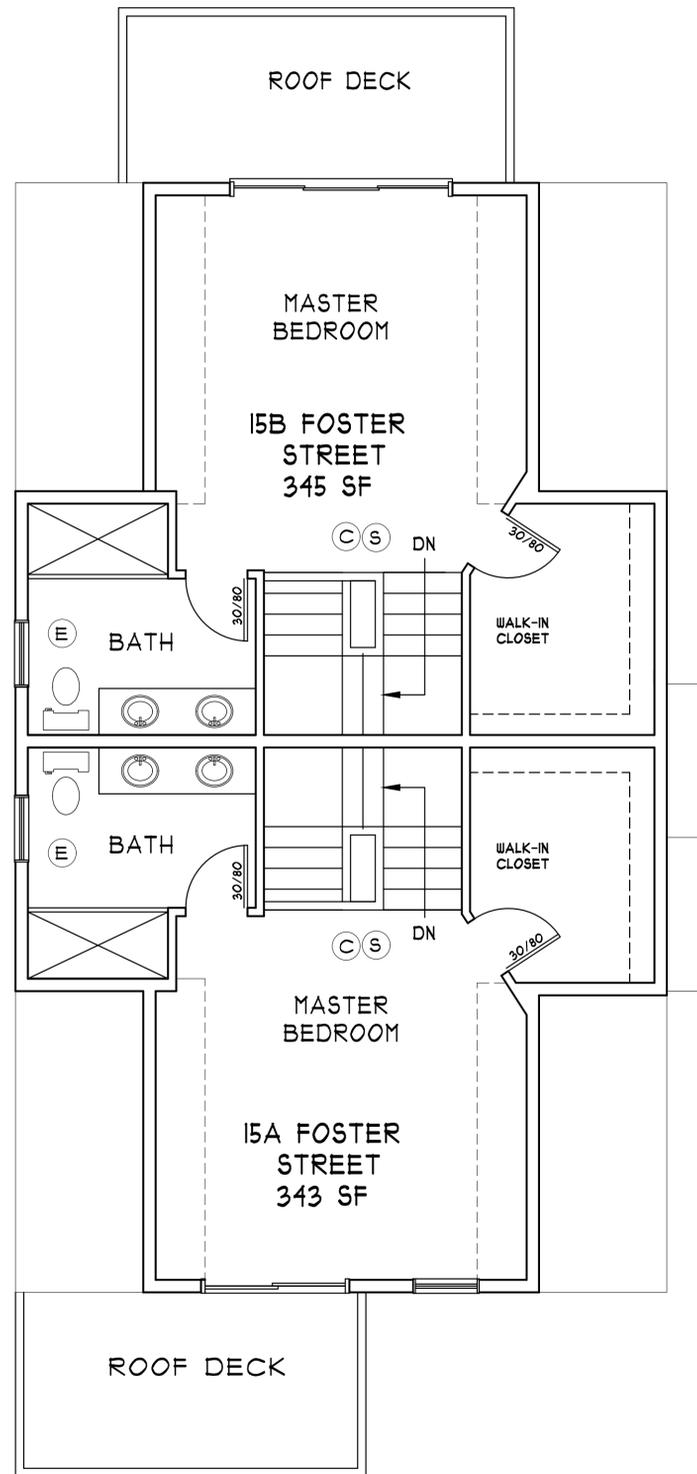

ATTIC FLOOR PLAN 1/4"=1'-0"

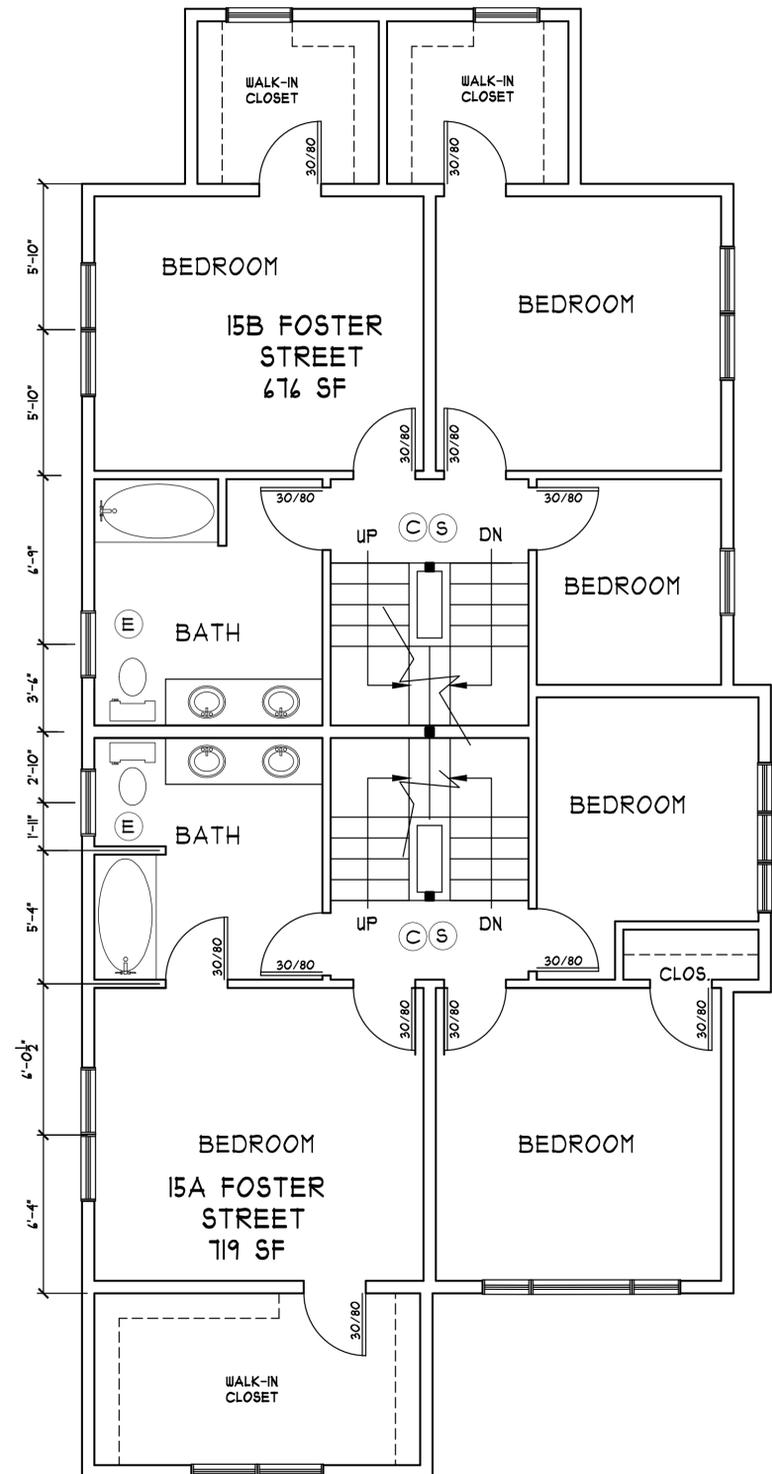

SECOND FLOOR PLAN 1/4"=1'-0"

ALTERATIONS TO
15
FOSTER STREET
ARLINGTON, MA

2-17-25
Issue Description Date

PJKA

PETER J. KARB
ARCHITECT
13 HILLCREST AVE.
STOW, MA
peterjkarb@yahoo.com



ALL DRAWINGS AND WRITTEN MATERIAL HEREIN
CONSTITUTE THE ORIGINAL AND UNPUBLISHED
WORK OF THE ARCHITECT, AND THE SAME MAY
NOT BE DUPLICATED, USED, OR DISCLOSED
WITHOUT THE WRITTEN CONSENT OF THE
ARCHITECT.


Architect: PETER J. KARB

Drawn: PJK Check:

Job No: 25003 Scale: 1/4" = 1'-0"

FLOOR PLANS

Title: **A-2**
Sheet:

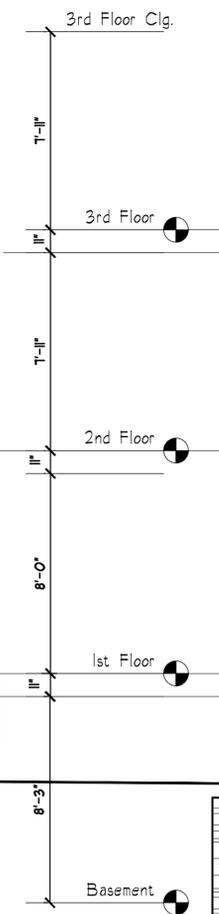

FRONT ELEVATION

1/4"=1'-0"



RIGHT ELEVATION

1/4"=1'-0"

ALTERATIONS TO
15
FOSTER STREET
ARLINGTON, MA

2-17-25

Issue Description Date

PJKA

PETER J. KARB
ARCHITECT

13 HILLCREST AVE.
STOW, MA

peterjkarb@yahoo.com



ALL DRAWINGS AND WRITTEN MATERIAL HEREIN
CONSTITUTE THE ORIGINAL AND UNPUBLISHED
WORK OF THE ARCHITECT, AND THE SAME MAY
NOT BE DUPLICATED, USED, OR DISCLOSED
WITHOUT THE WRITTEN CONSENT OF THE
ARCHITECT.

Architect: PETER J. KARB

Drawn: PJK Check:

Job No: 25003 Scale: 1/4" = 1'-0"

ELEVATIONS

Title:


A-3

Sheet:



REAR ELEVATION

1/4"=1'-0"

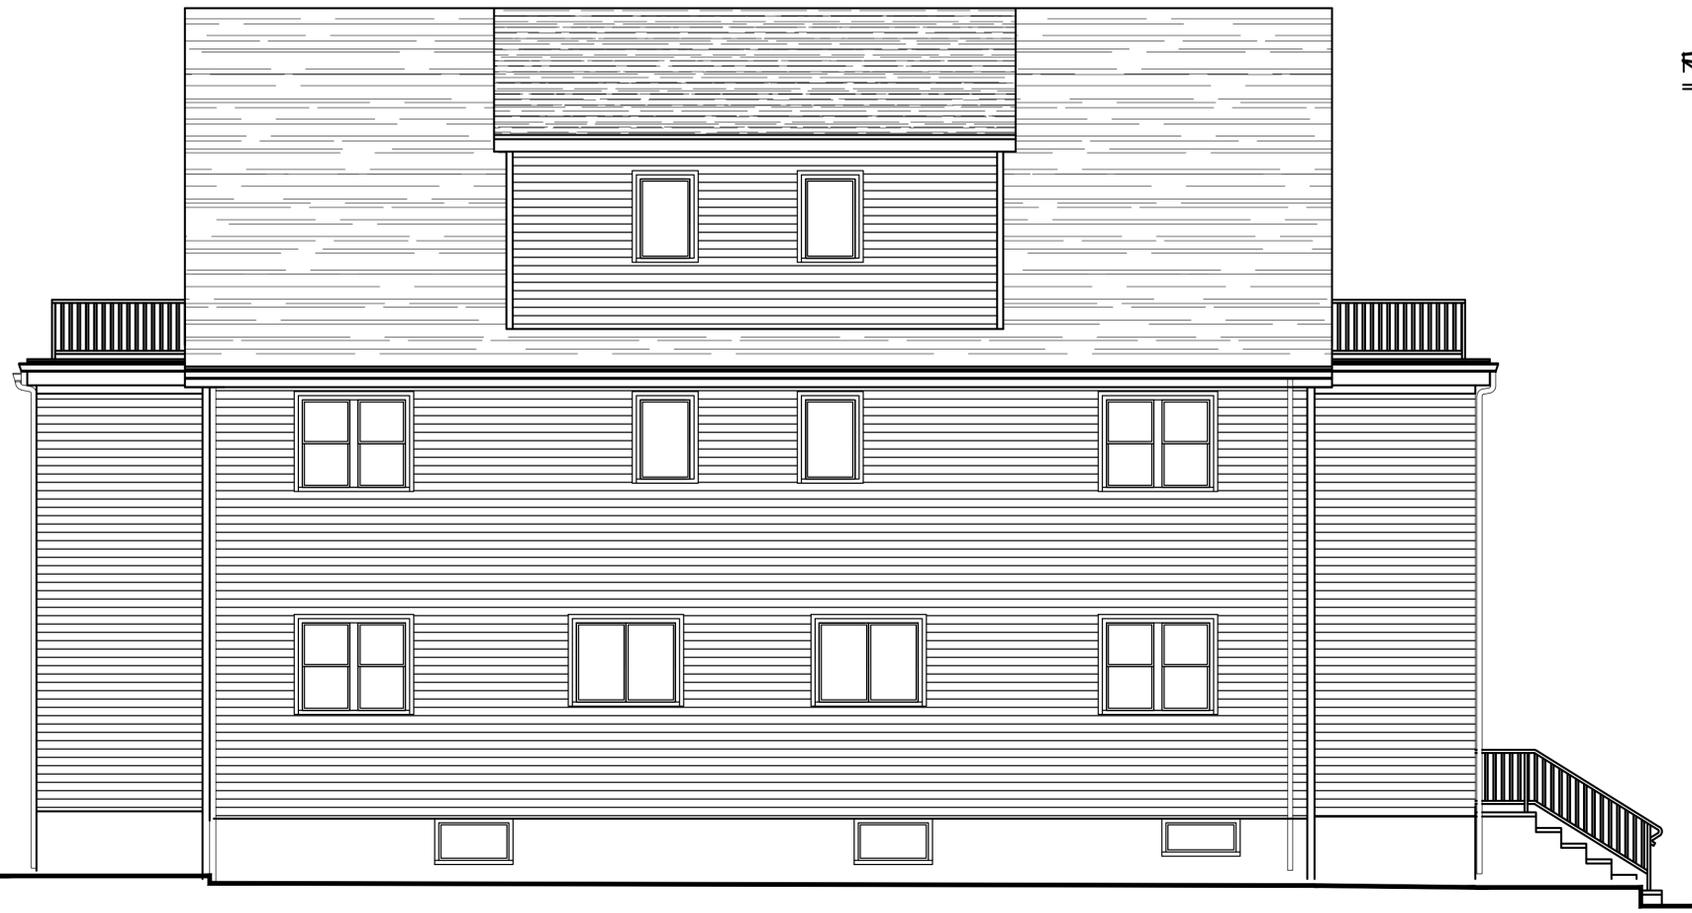

LEFT ELEVATION

1/4"=1'-0"

ALTERATIONS TO
15
FOSTER STREET
ARLINGTON, MA

2-17-25
Issue Description Date

PJKA

PETER J. KARB
ARCHITECT
13 HILLCREST AVE.
STOW, MA
peterjkarb@yahoo.com



ALL DRAWINGS AND WRITTEN MATERIAL HEREIN
CONSTITUTE THE ORIGINAL AND UNPUBLISHED
WORK OF THE ARCHITECT, AND THE SAME MAY
NOT BE DUPLICATED, USED, OR DISCLOSED
WITHOUT THE WRITTEN CONSENT OF THE
ARCHITECT.

Architect: PETER J. KARB

Drawn: PJK Check:

Job No: 25003 Scale: 1/4" = 1'-0"


ELEVATIONS

Title:


A-4

Sheet:

ALTERATIONS TO
15
FOSTER STREET
ARLINGTON, MA

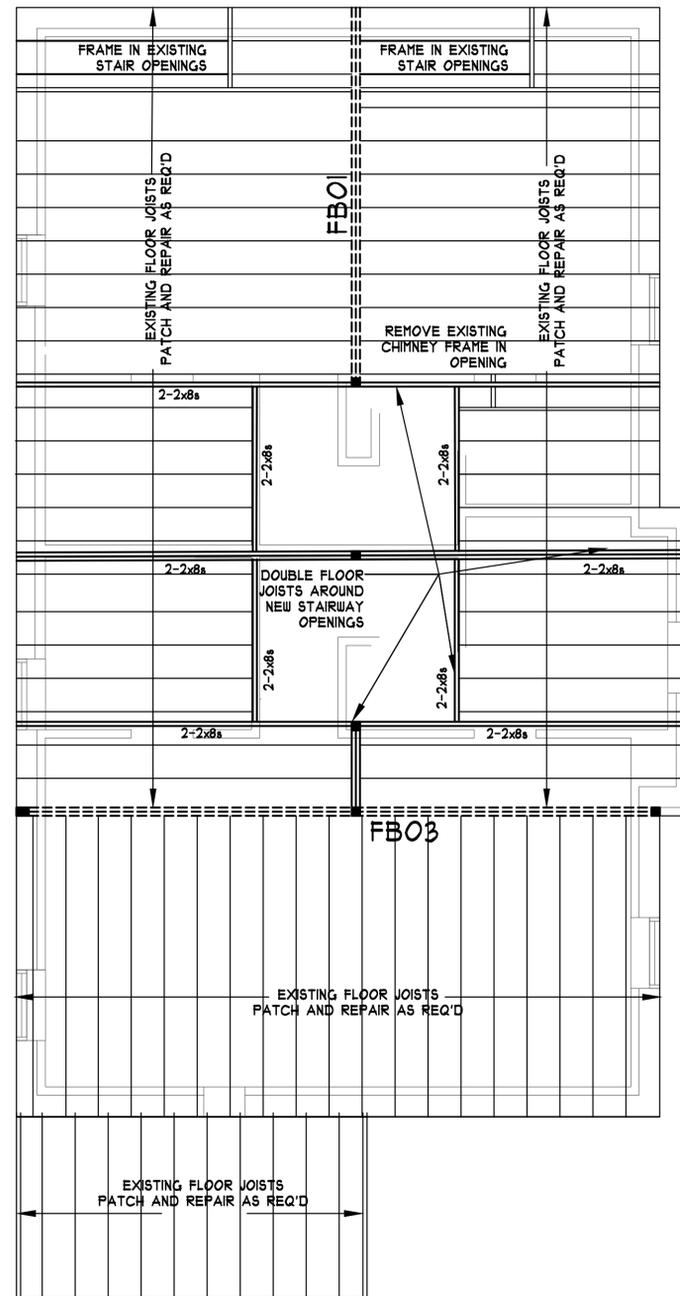

FIRST FLOOR FRAMING PLAN 1/4"=1'-0"

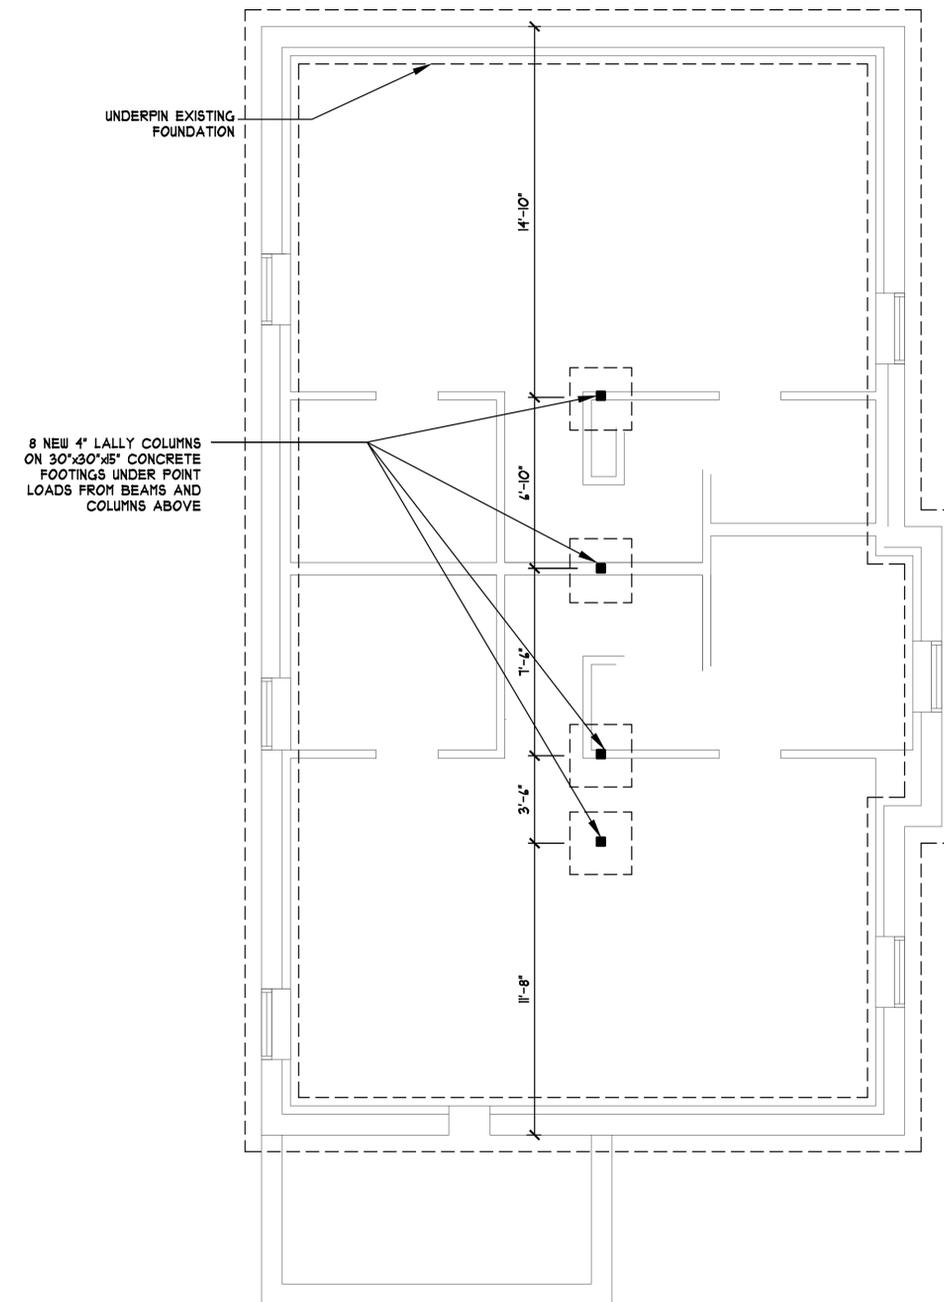

FOOTING PLAN 1/4"=1'-0"

ALL DIMENSIONS ARE APPROXIMATE,
TO BE FIELD VERIFIED

2-17-25

Issue Description Date

PJKA

PETER J. KARB
ARCHITECT

13 HILLCREST AVE.
STOW, MA
peterjcarb@yahoo.com



ALL DRAWINGS AND WRITTEN MATERIAL HEREIN
CONSTITUTE THE ORIGINAL AND UNPUBLISHED
WORK OF THE ARCHITECT, AND THE SAME MAY
NOT BE DUPLICATED, USED, OR DISCLOSED
WITHOUT THE WRITTEN CONSENT OF THE
ARCHITECT.

Architect: PETER J. KARB

Drawn: PJK Check:

Job No: 25003 Scale: 1/4" = 1'-0"


FRAMING PLANS

Title:

A-5

Sheet:

ALTERATIONS TO
15
FOSTER STREET
ARLINGTON, MA

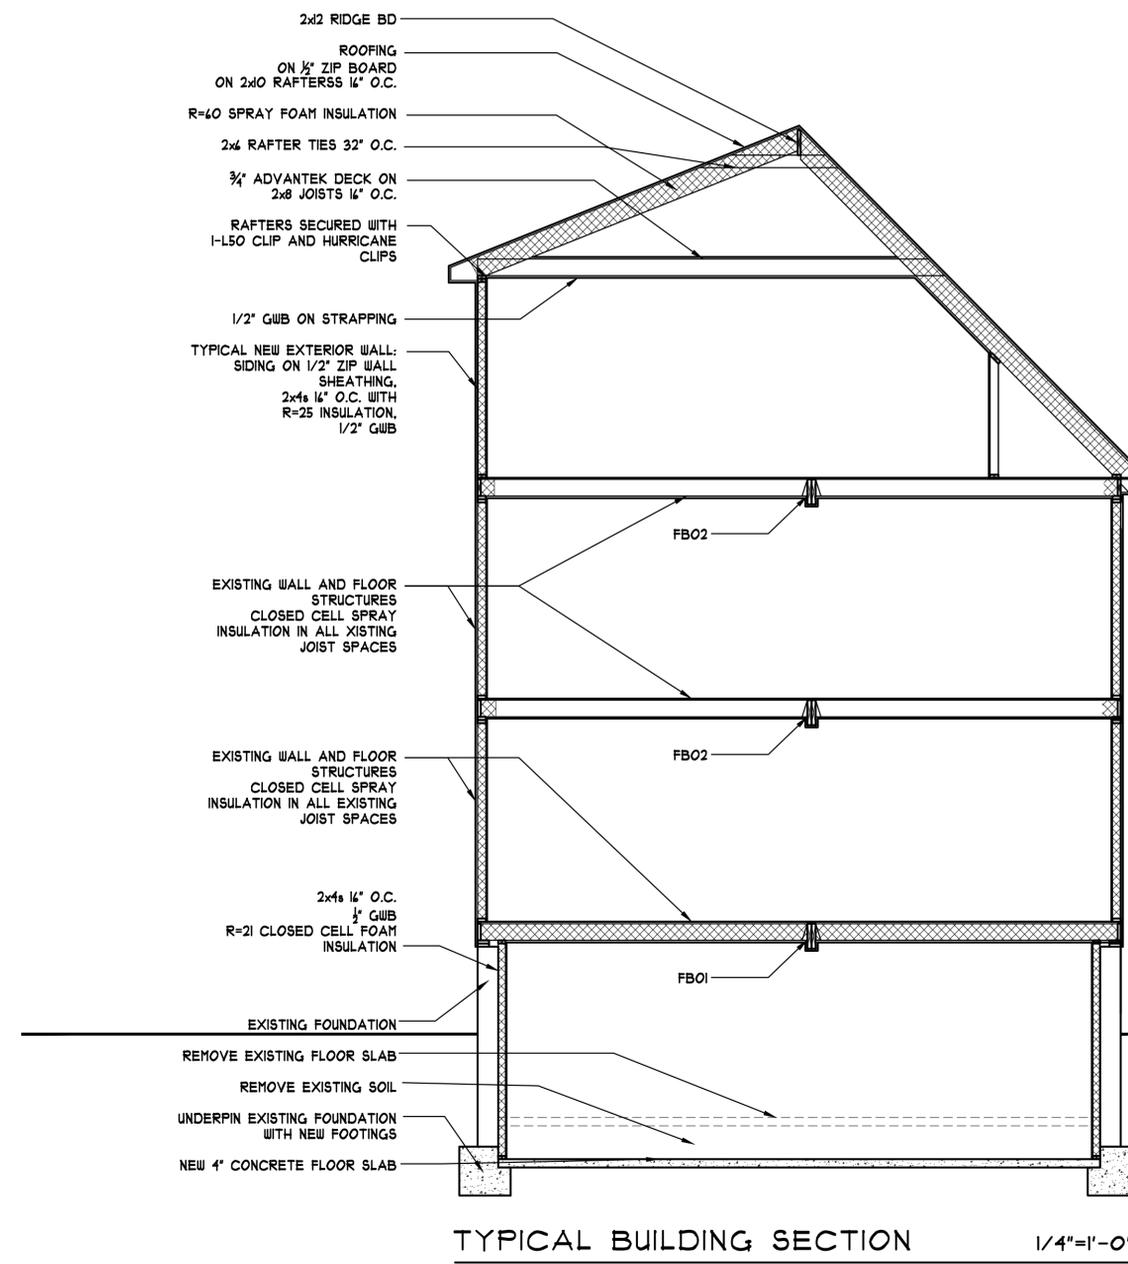

2-17-25

Issue Description Date

PJKA

PETER J. KARB
ARCHITECT

13 HILLCREST AVE.
STOW, MA
peterjcarb@yahoo.com



ALL DRAWINGS AND WRITTEN MATERIAL HEREIN CONSTITUTE THE ORIGINAL AND UNPUBLISHED WORK OF THE ARCHITECT, AND THE SAME MAY NOT BE DUPLICATED, USED, OR DISCLOSED WITHOUT THE WRITTEN CONSENT OF THE ARCHITECT.

Architect: PETER J. KARB

Drawn: PJK Check:

Job No: 25003 Scale: 1/8" = 1'-0"

BUILDING SECTION

Title:

A-7

Sheet: