




FRONT ELEVATION

 


EXISTING CONDITIONS PLANS		5
JOB NO.	DATE: DECEMBER 2024	SCALE: 1/8" = 1'-0"
NATIONAL FLOOR PLANS 398 COLUMBUS AVENUE SUITE 100 BOSTON MA 02116 800.328.0217 TEL		15 FOSTER STREET ARLINGTON, MA

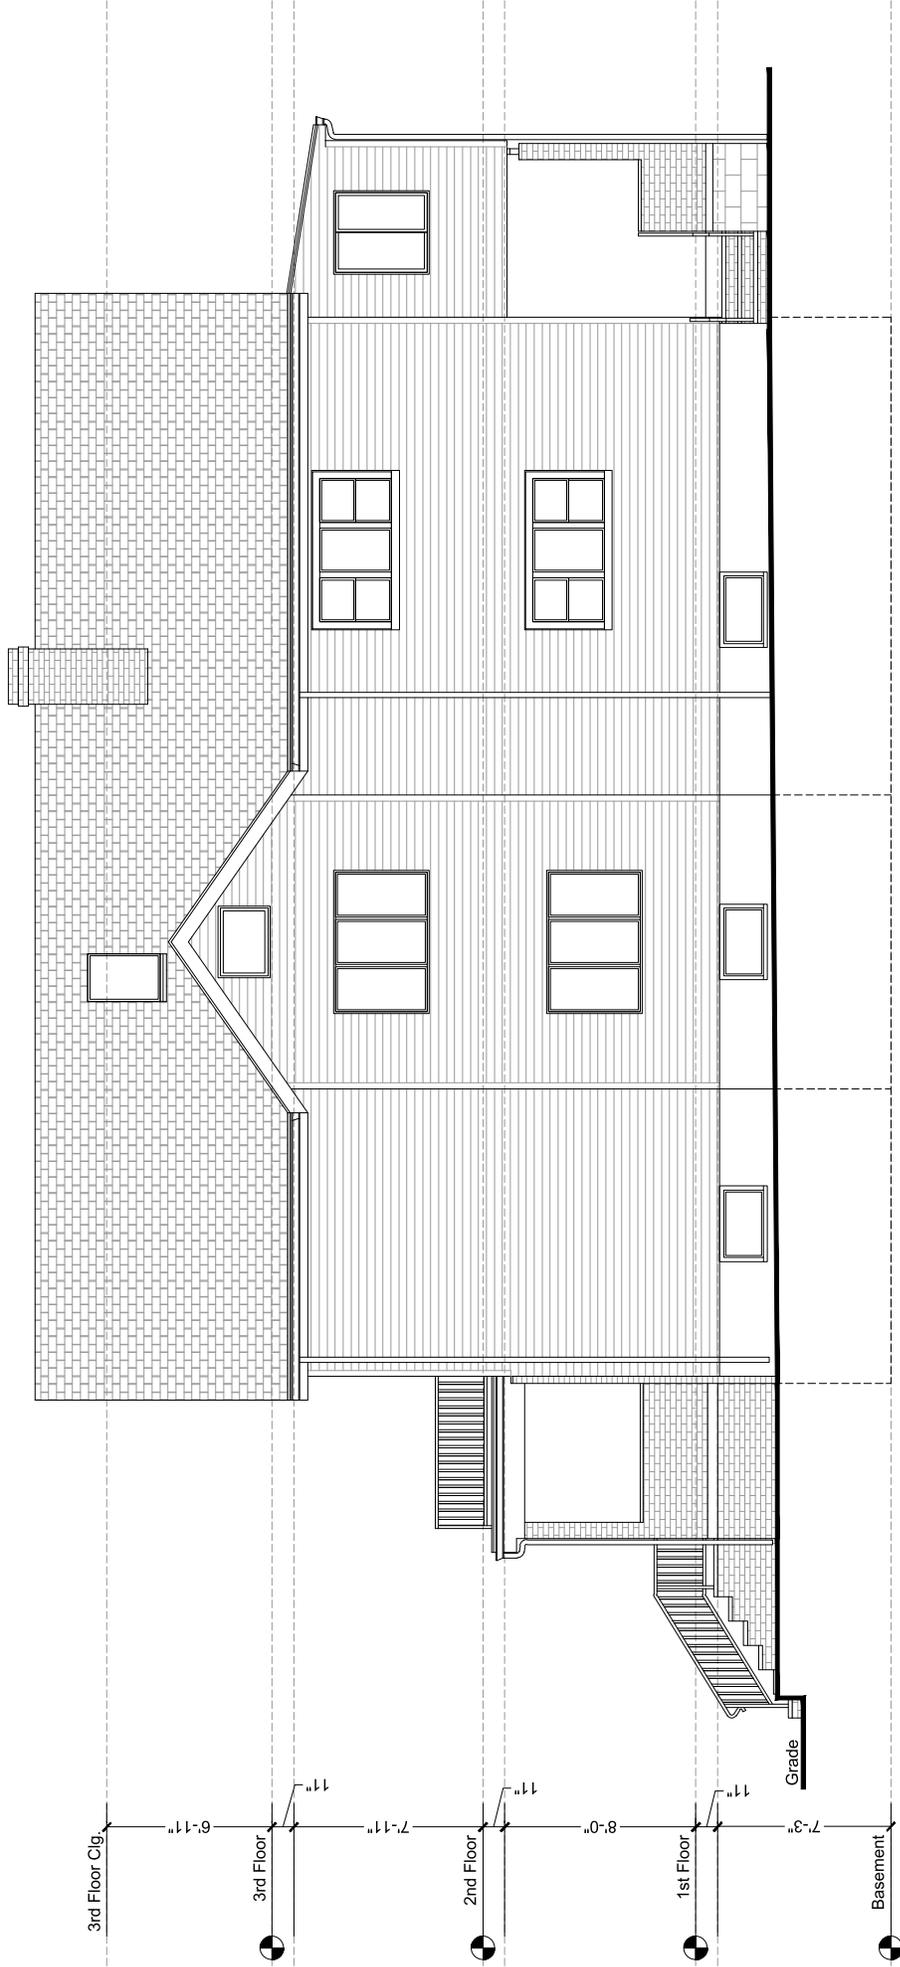

RIGHT ELEVATION

 

EXISTING CONDITIONS PLANS			6
JOB NO.	DATE: DECEMBER 2024	SCALE: 1/8" = 1'-0"	
NATIONAL FLOOR PLANS 398 COLUMBUS AVENUE SUITE 100 BOSTON MA 02116 800.328.0217 TEL		15 FOSTER STREET ARLINGTON, MA	

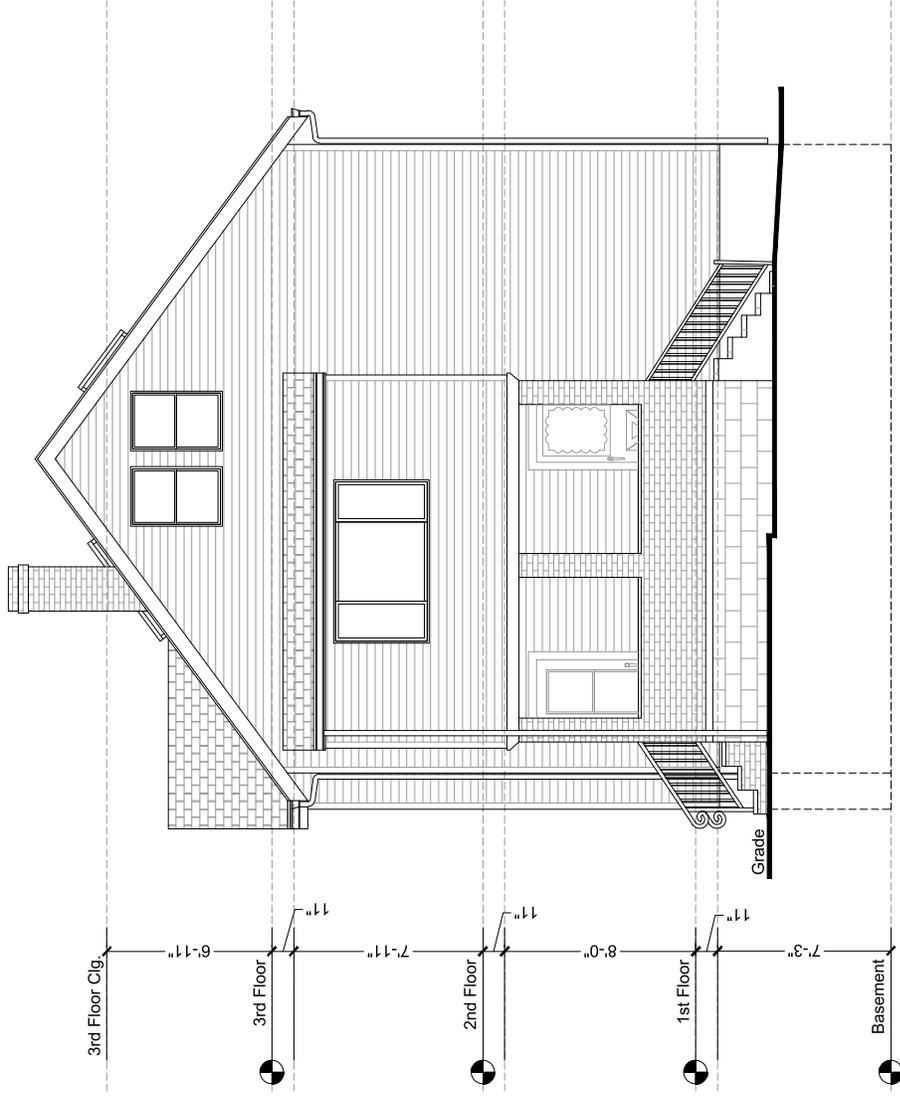

REAR ELEVATION

EXISTING CONDITIONS PLANS

JOB NO.


DATE: DECEMBER 2024

SCALE: 1/8" = 1'-0"


NATIONAL FLOOR PLANS
 398 COLUMBUS AVENUE SUITE 100 BOSTON MA 02116
 800.328.0217 TEL

15 FOSTER STREET
 ARLINGTON, MA

7

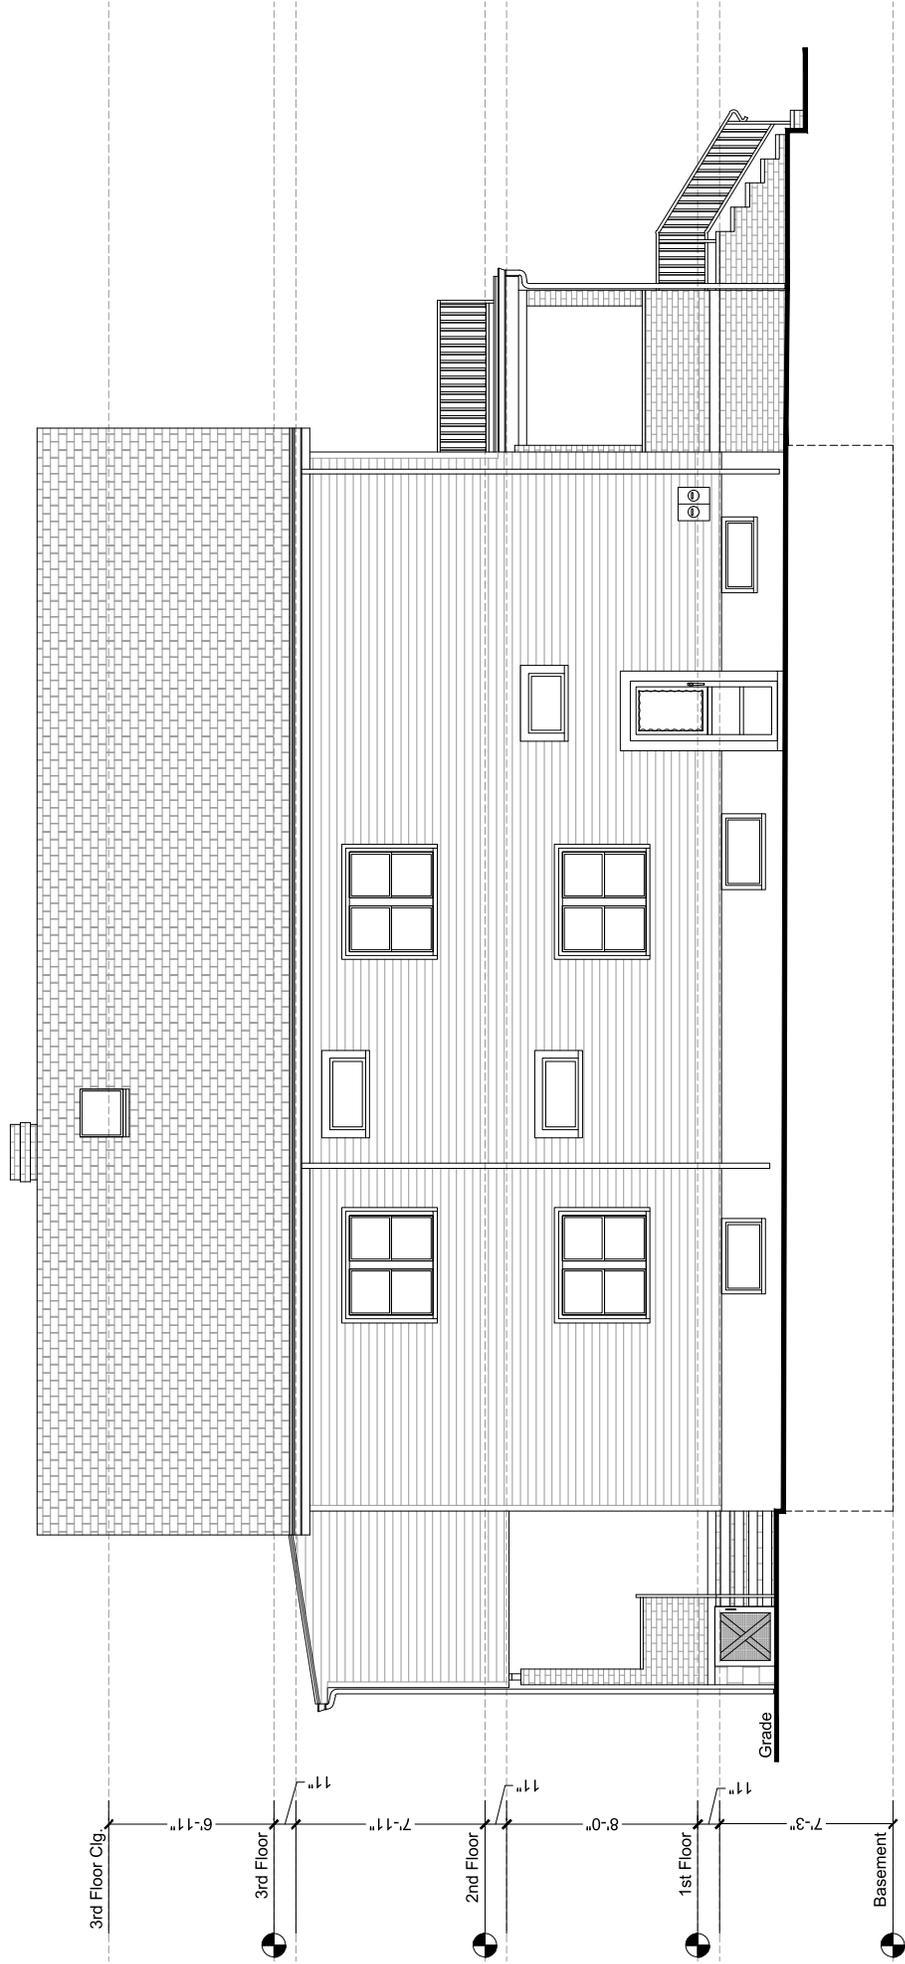

LEFT ELEVATION

 

EXISTING CONDITIONS PLANS		8
JOB NO. NATIONAL FLOOR PLANS 398 COLUMBUS AVENUE SUITE 100 BOSTON MA 02116 800.328.0217 TEL	DATE: DECEMBER 2024	SCALE: 1/8" = 1'-0"
		15 FOSTER STREET ARLINGTON, MA