



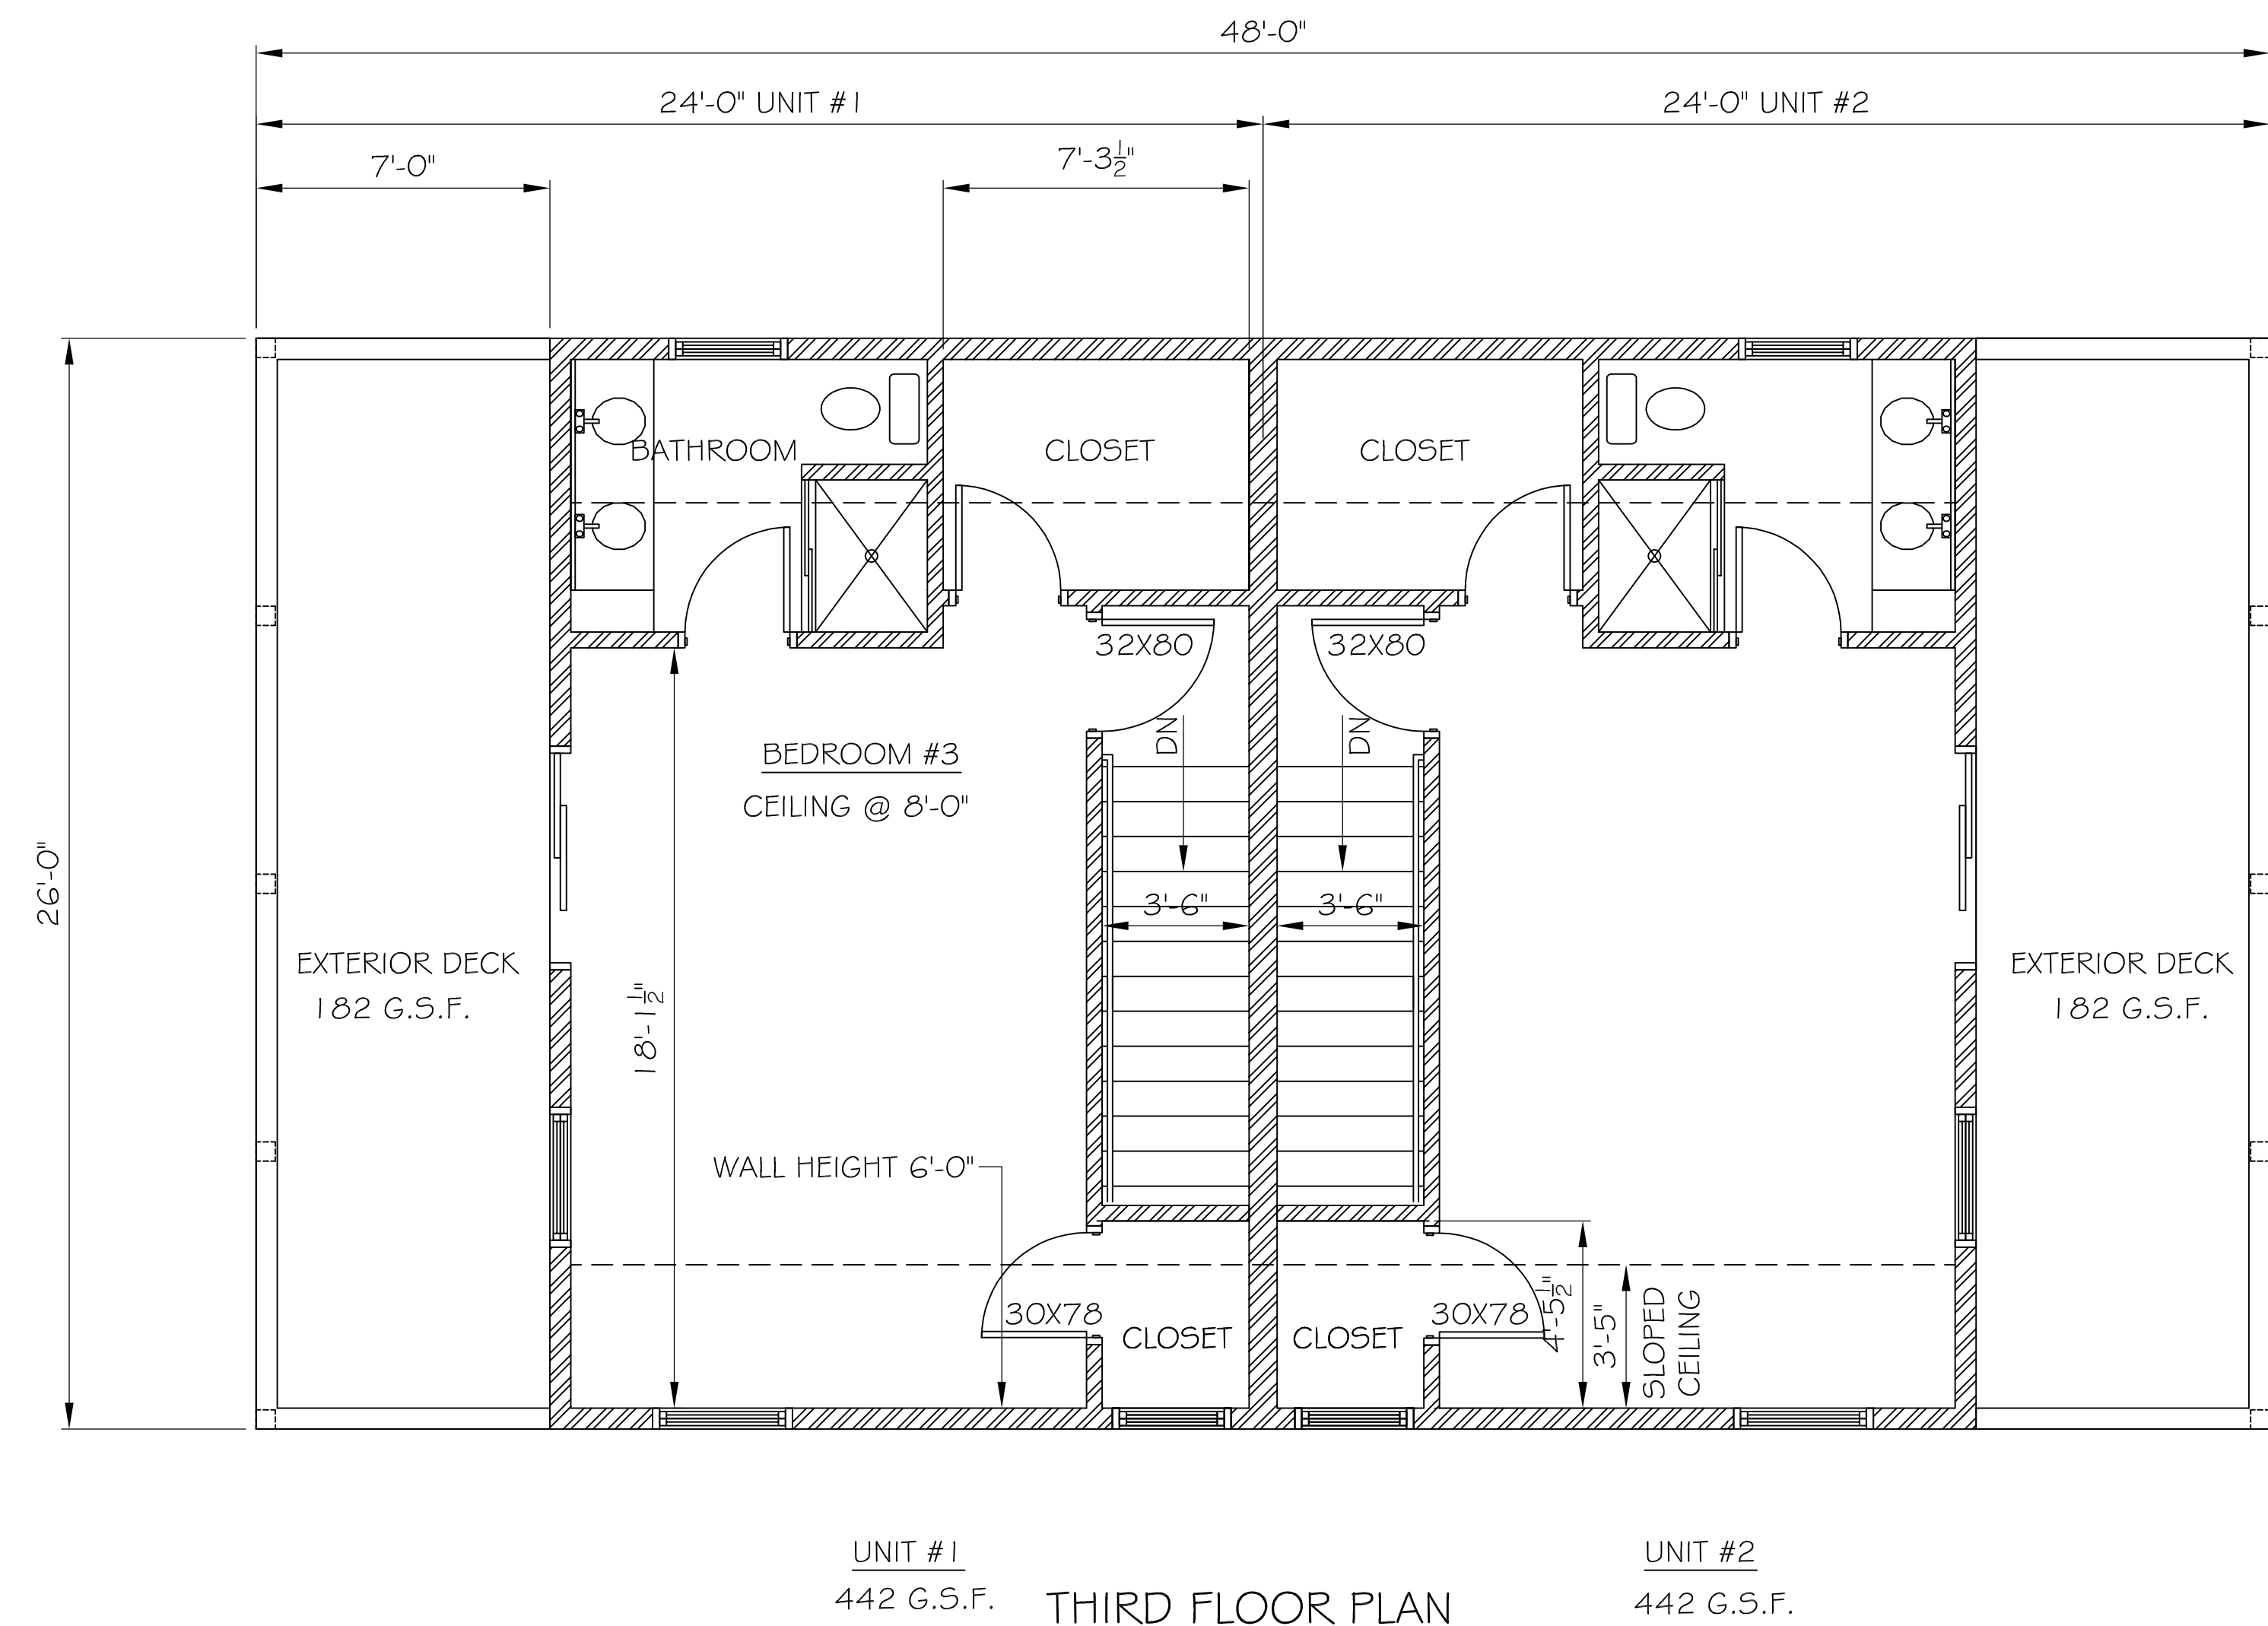

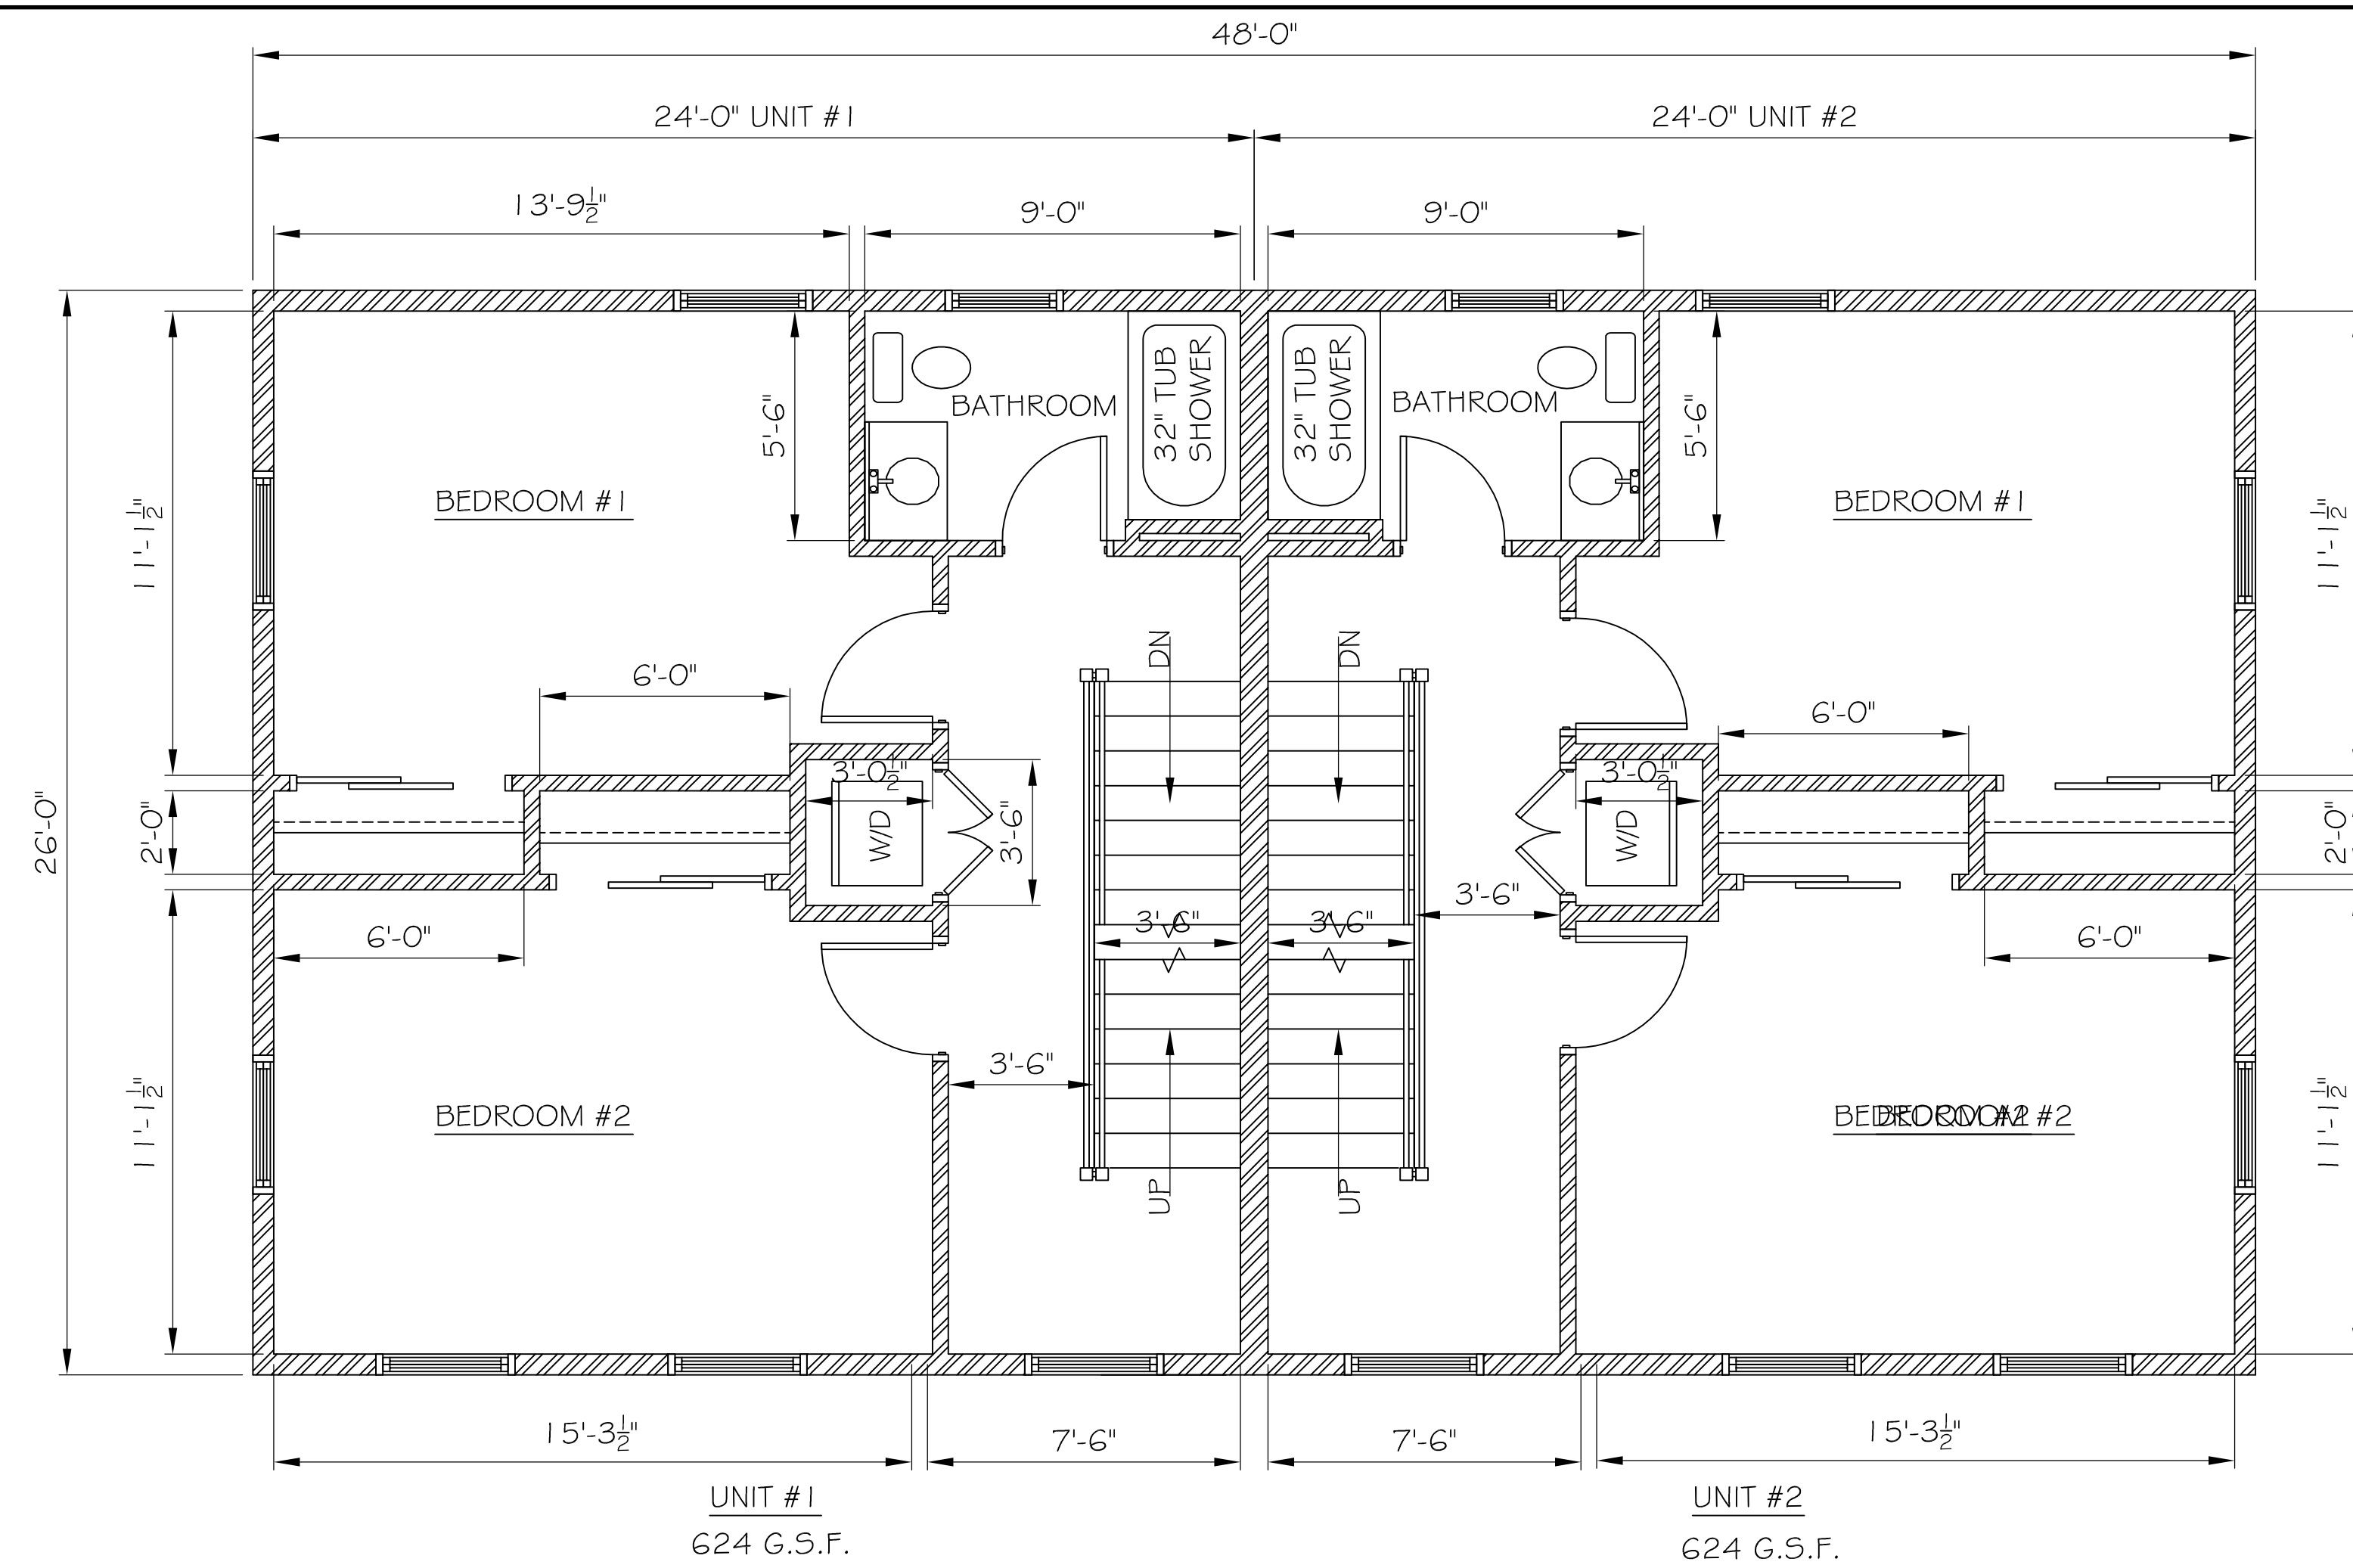

CORNERSTONE ARCHITECTS INC.

46 Augusta Way - N. Chelmsford, Ma. 01863
(ph) 617-694-5356

PROPOSED ROOF PLAN

BUILDING "A"
9 - I ROBBINS RD - ARLINGTON, MA


180018


$$\frac{1}{4} = 1 - 0^2$$

No. 2502	Date 01-02-26
----------	---------------

wing No.

A-1.2

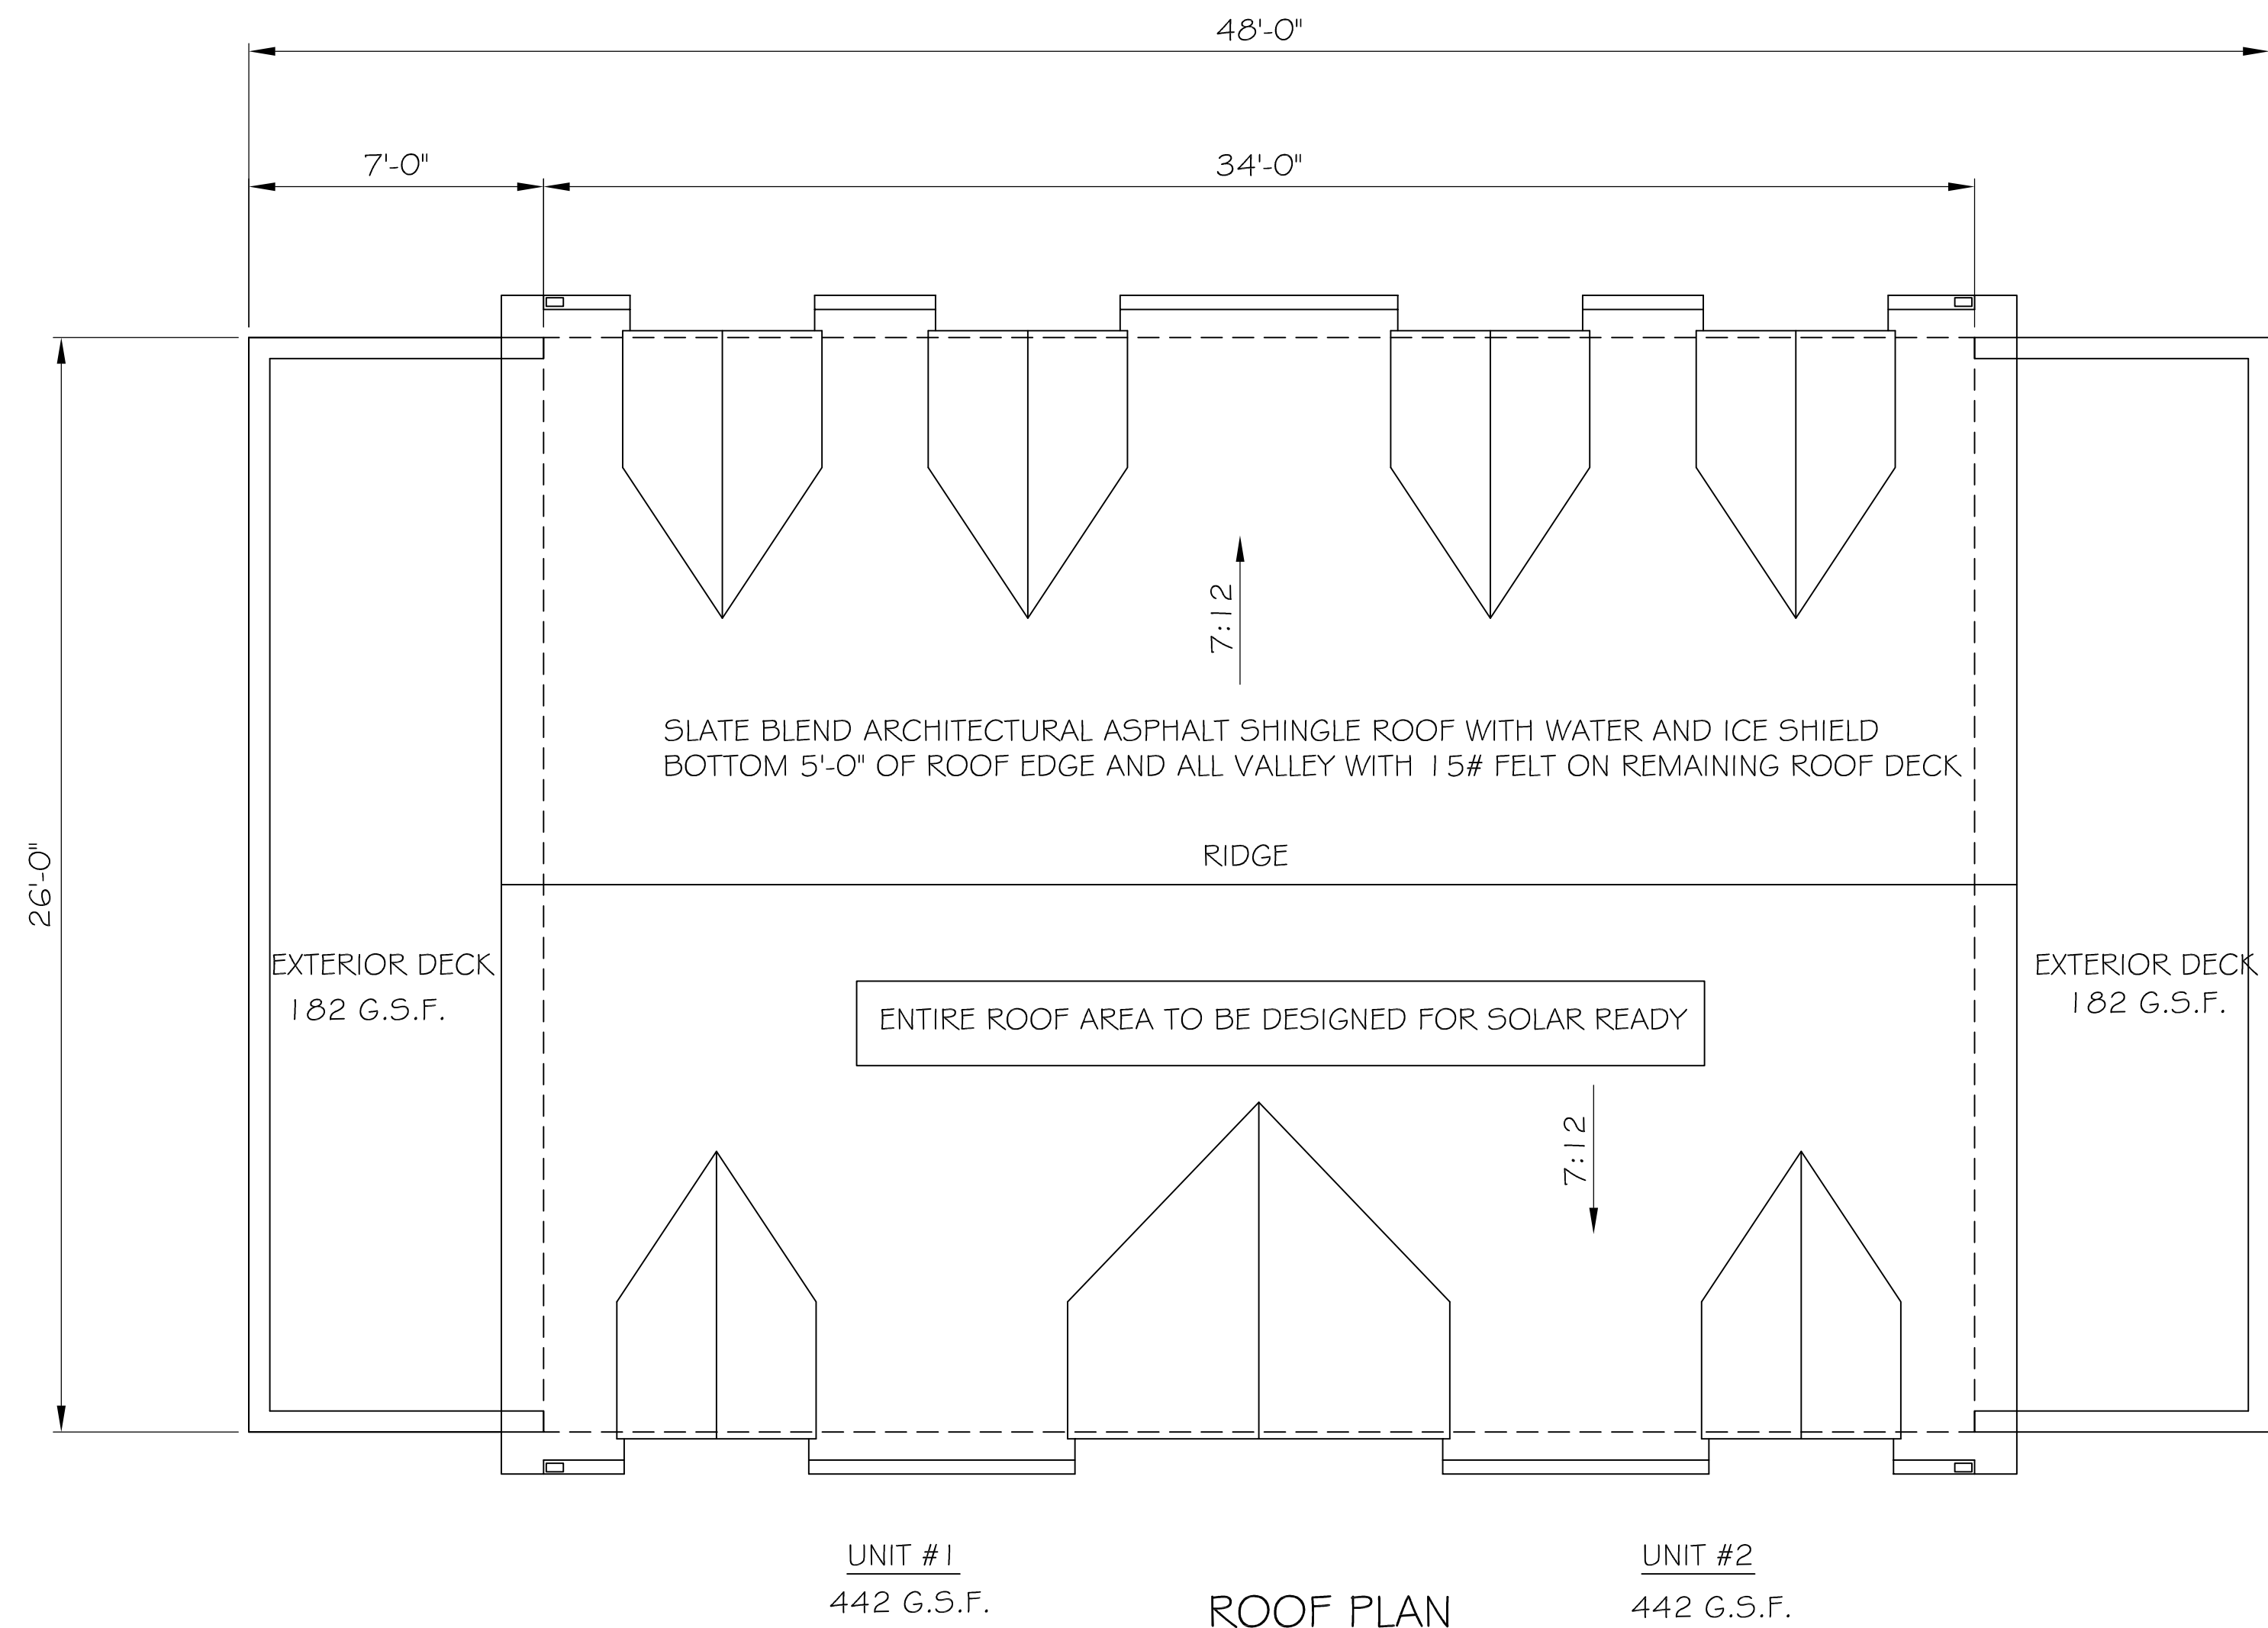

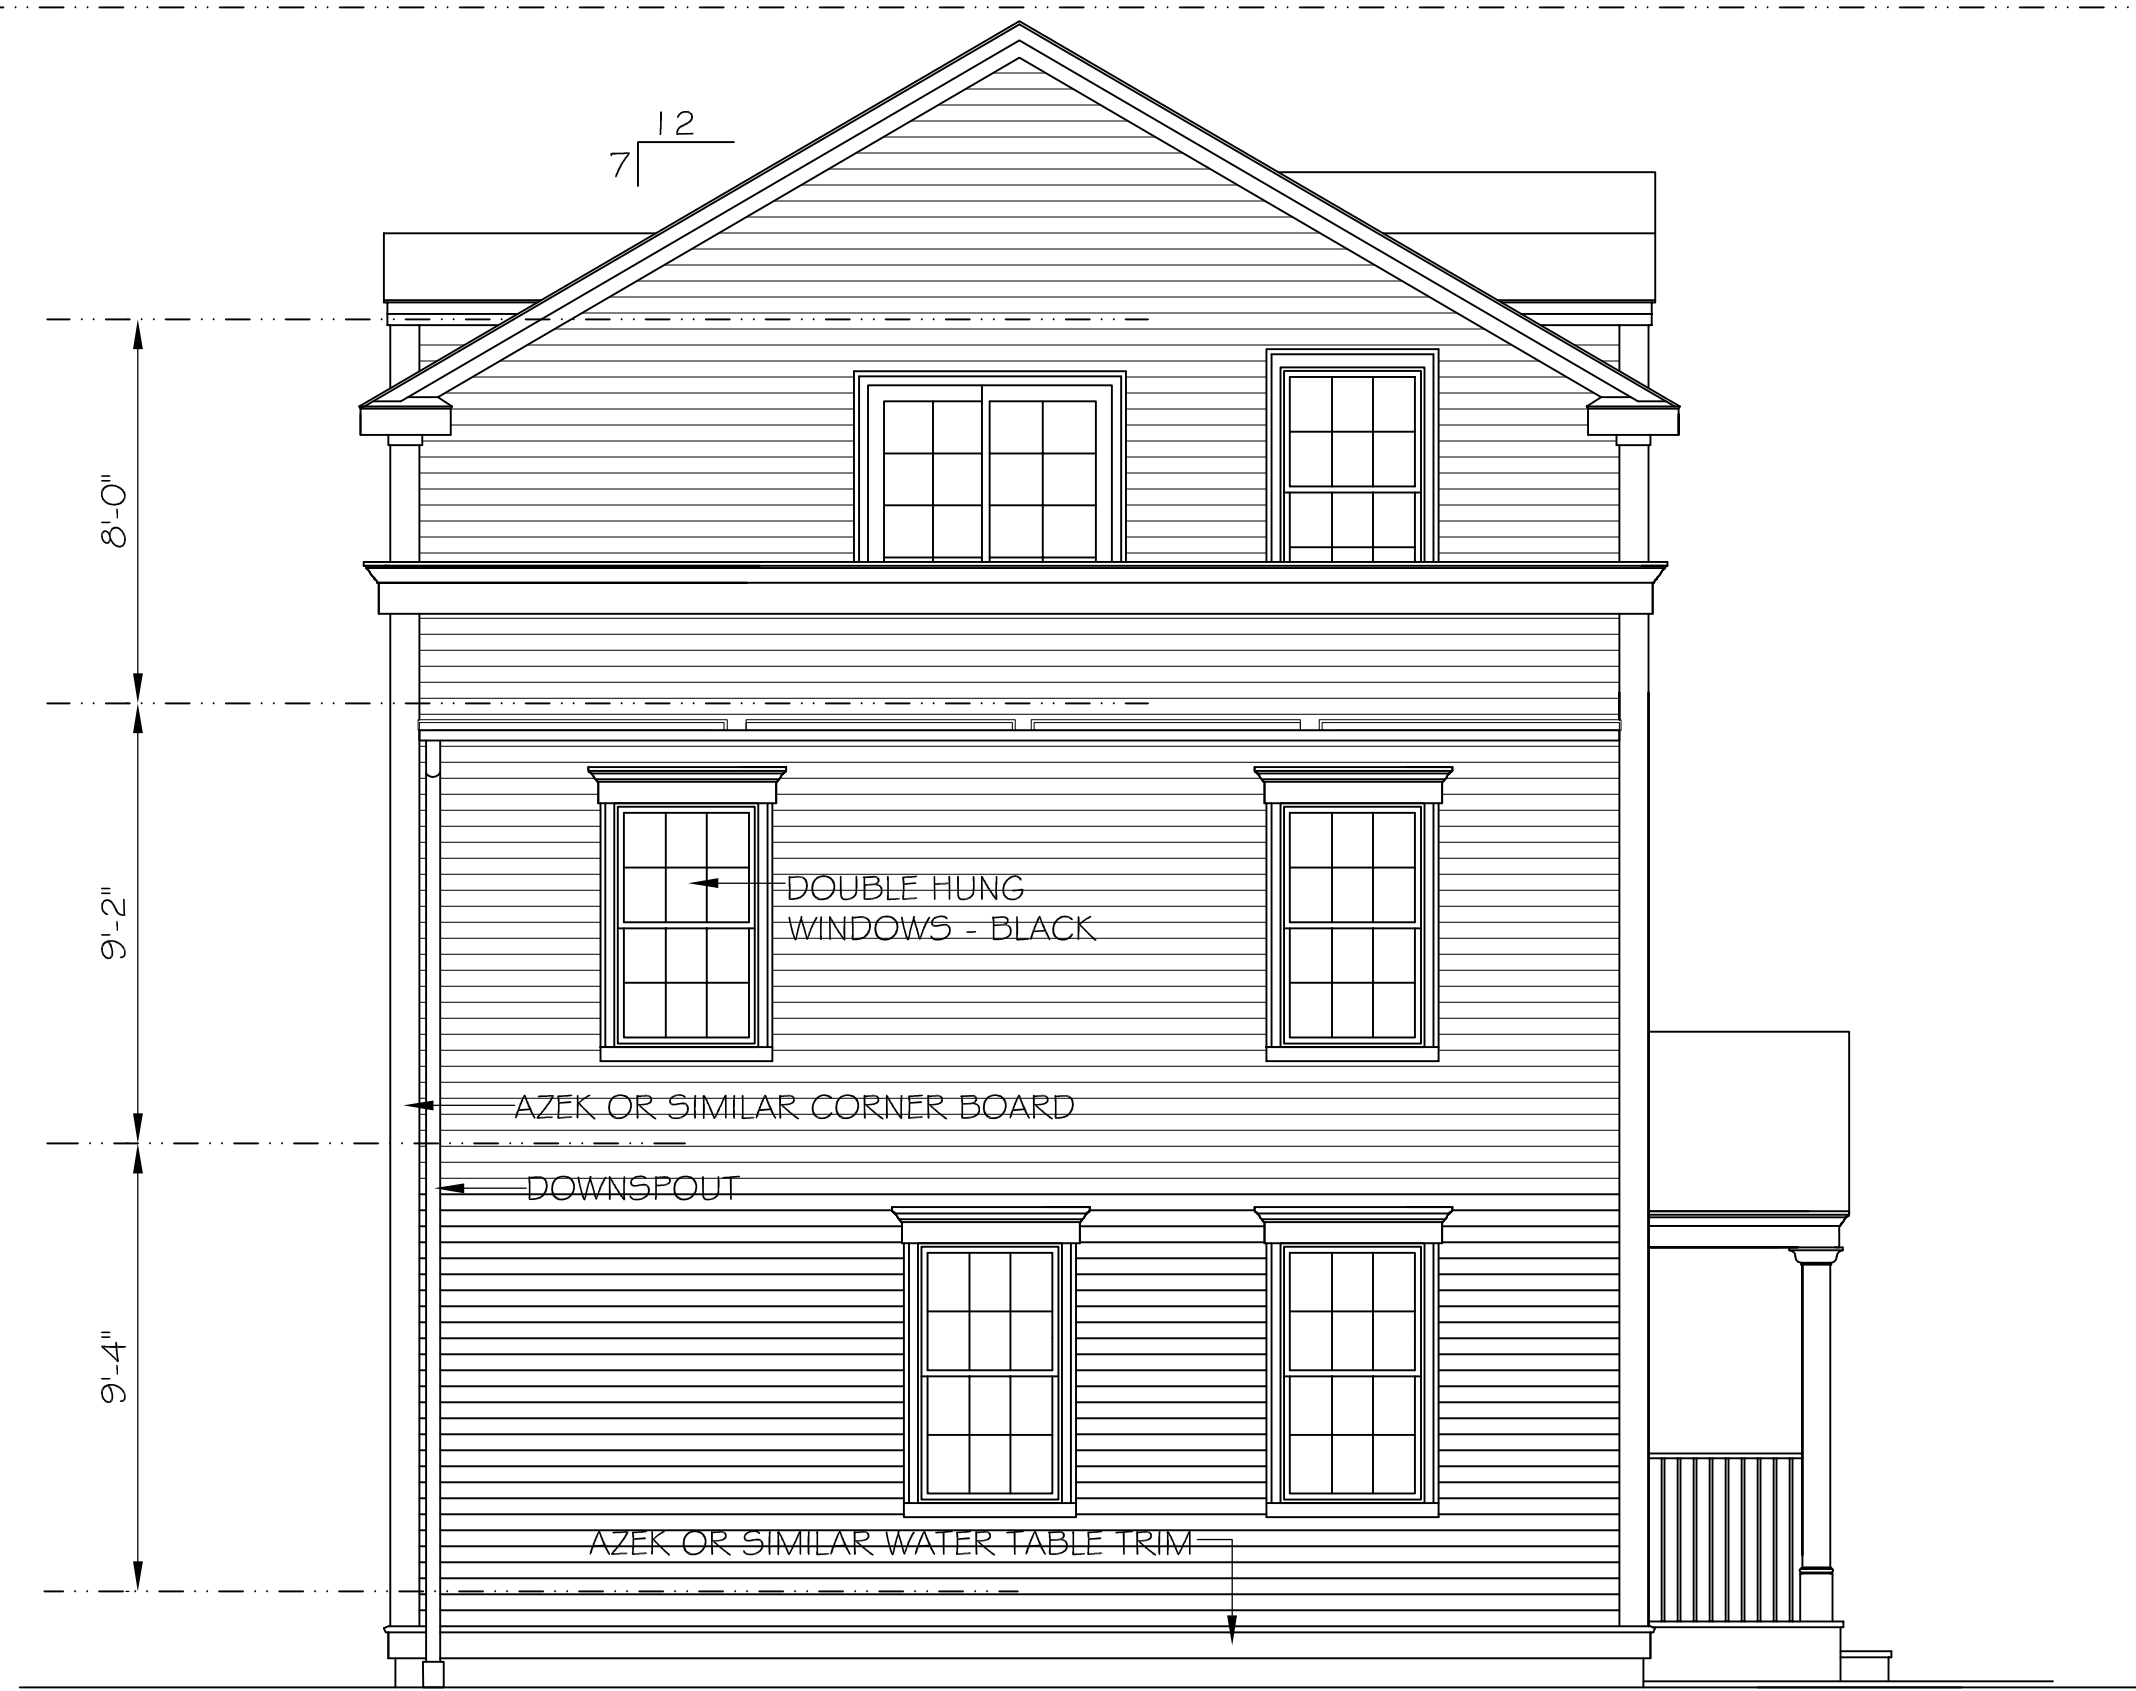

CORNERSTONE ARCHITECTS INC.

46 Augusta Way - N. Chelmsford, Ma. 01863
(ph) 617-694-5356

EXTERIOR ELEVATION OPTION # 1

BUILDING "A"
9 - 1 I ROBBINS RD - ARLINGTON, MA

Revisions


Scale: 1/4" = 1'-0"

Job No. 2502

Date 01-02-26

Drawing No.


A-1.3

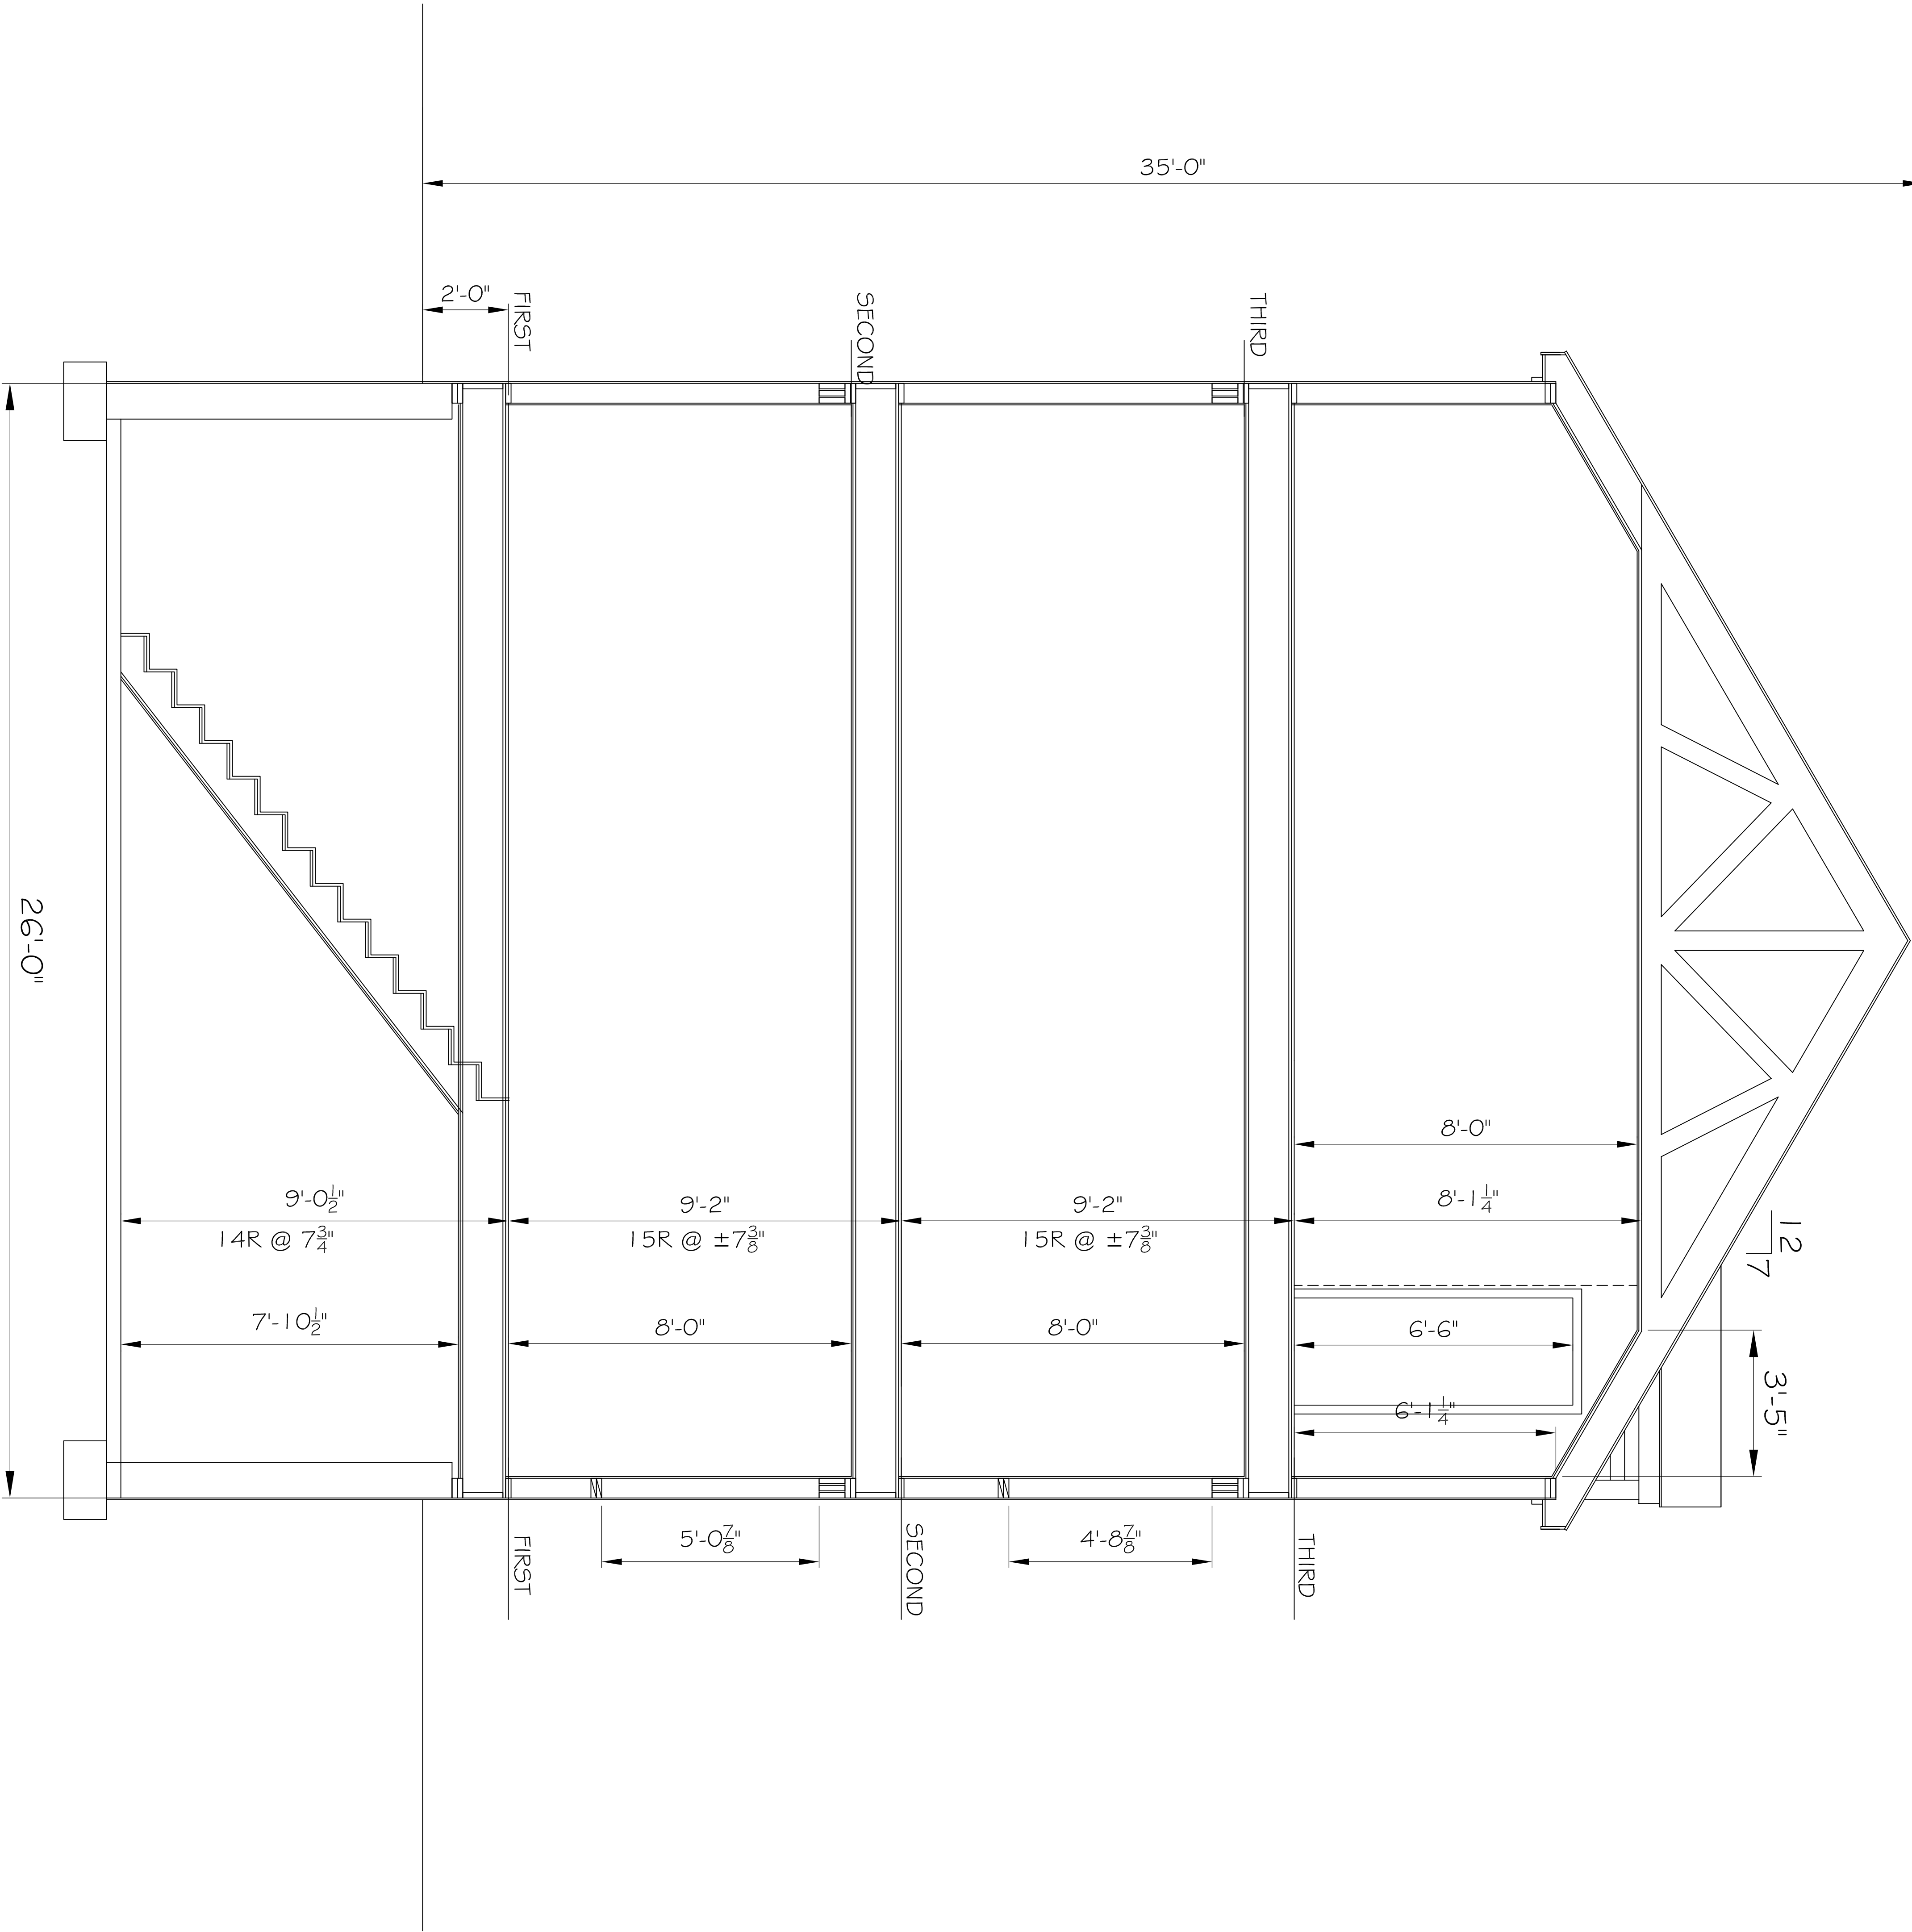

BUILDING CROSS SECTION

BUILDING UNIT 1 & 2
9 - 11 ROBBINS RD - ARLINGTON, MA

CORNERSTONE ARCHITECTS INC.
46 Augusta Way - N. Chelmsford, Ma. 01863
(ph) 617-694-5356

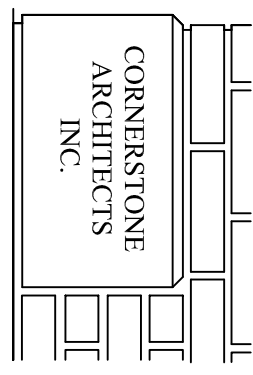

A-1.4



CORNERSTONE ARCHITECTS INC.

46 Augusta Way - N. Chelmsford, Ma. 01863
(ph) 617-694-5356

PROPOSED BASEMENT & 1ST FLOOR PLAN


BUILDING "B"
9 - I I ROBBINS RD - ARLINGTON, MA

180018


No. 2502 Date 01-02-26

wing No.

B-1.0

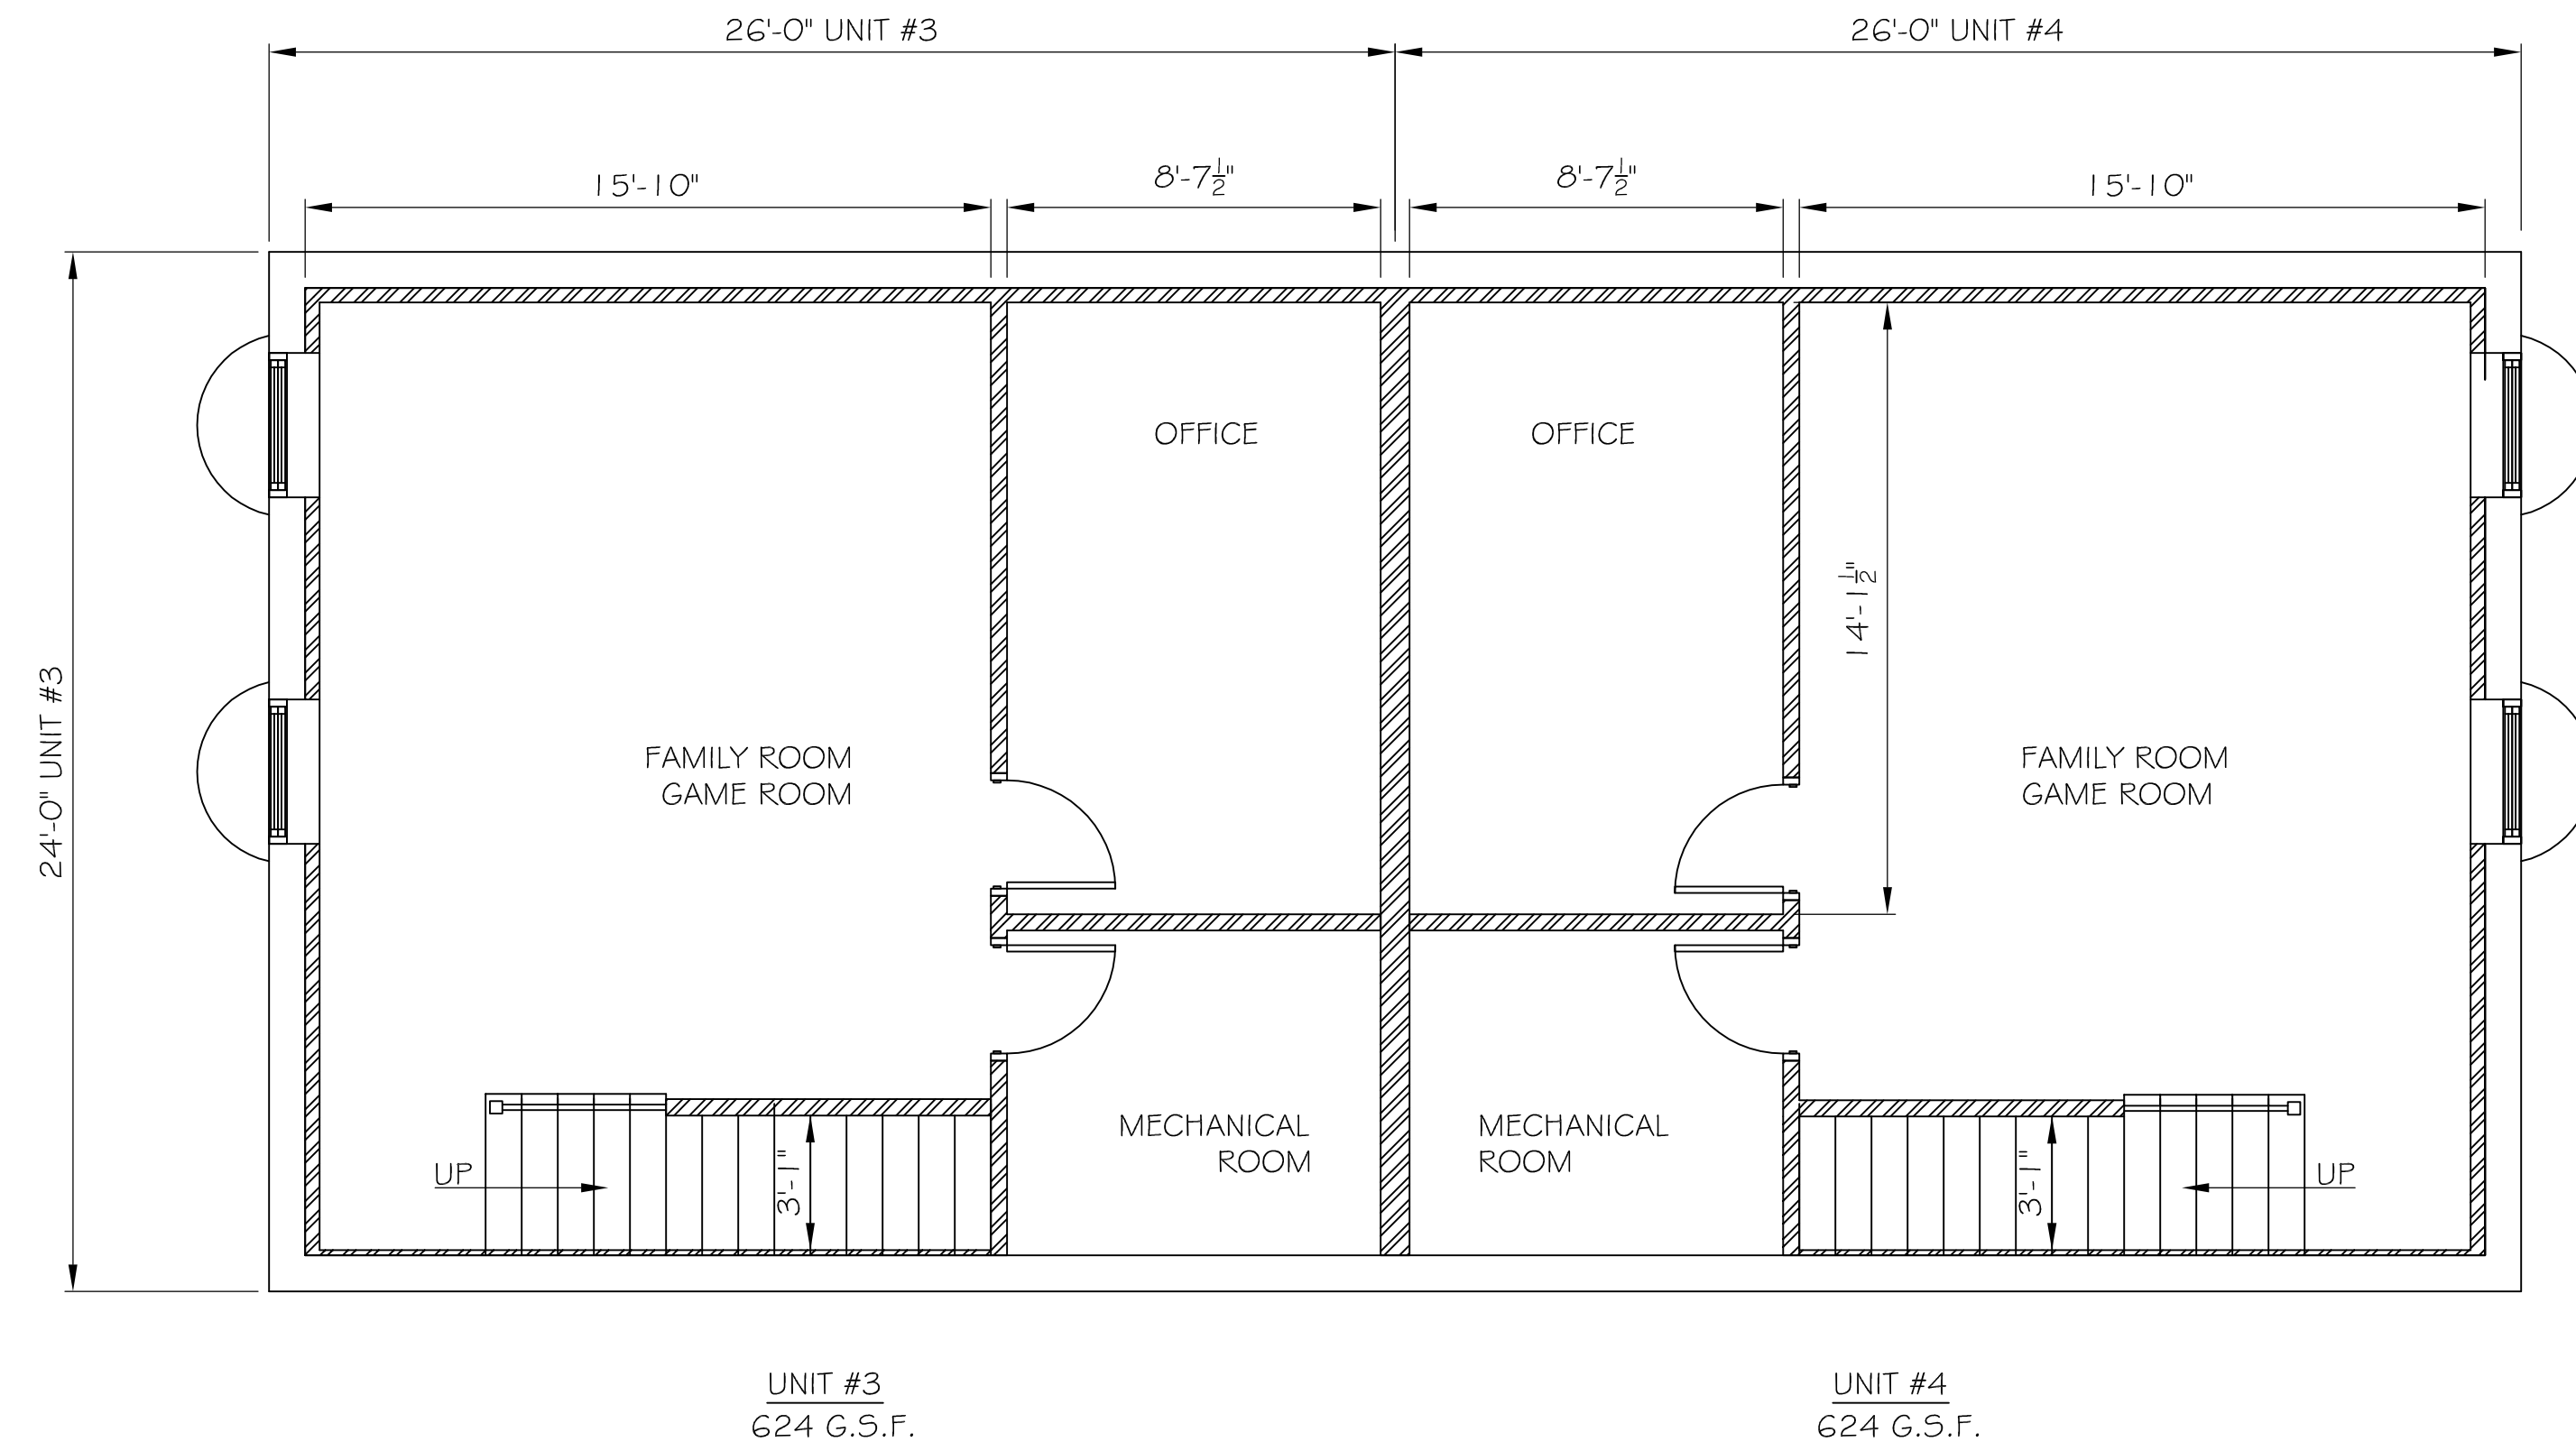

BASEMENT FLOOR PLAN

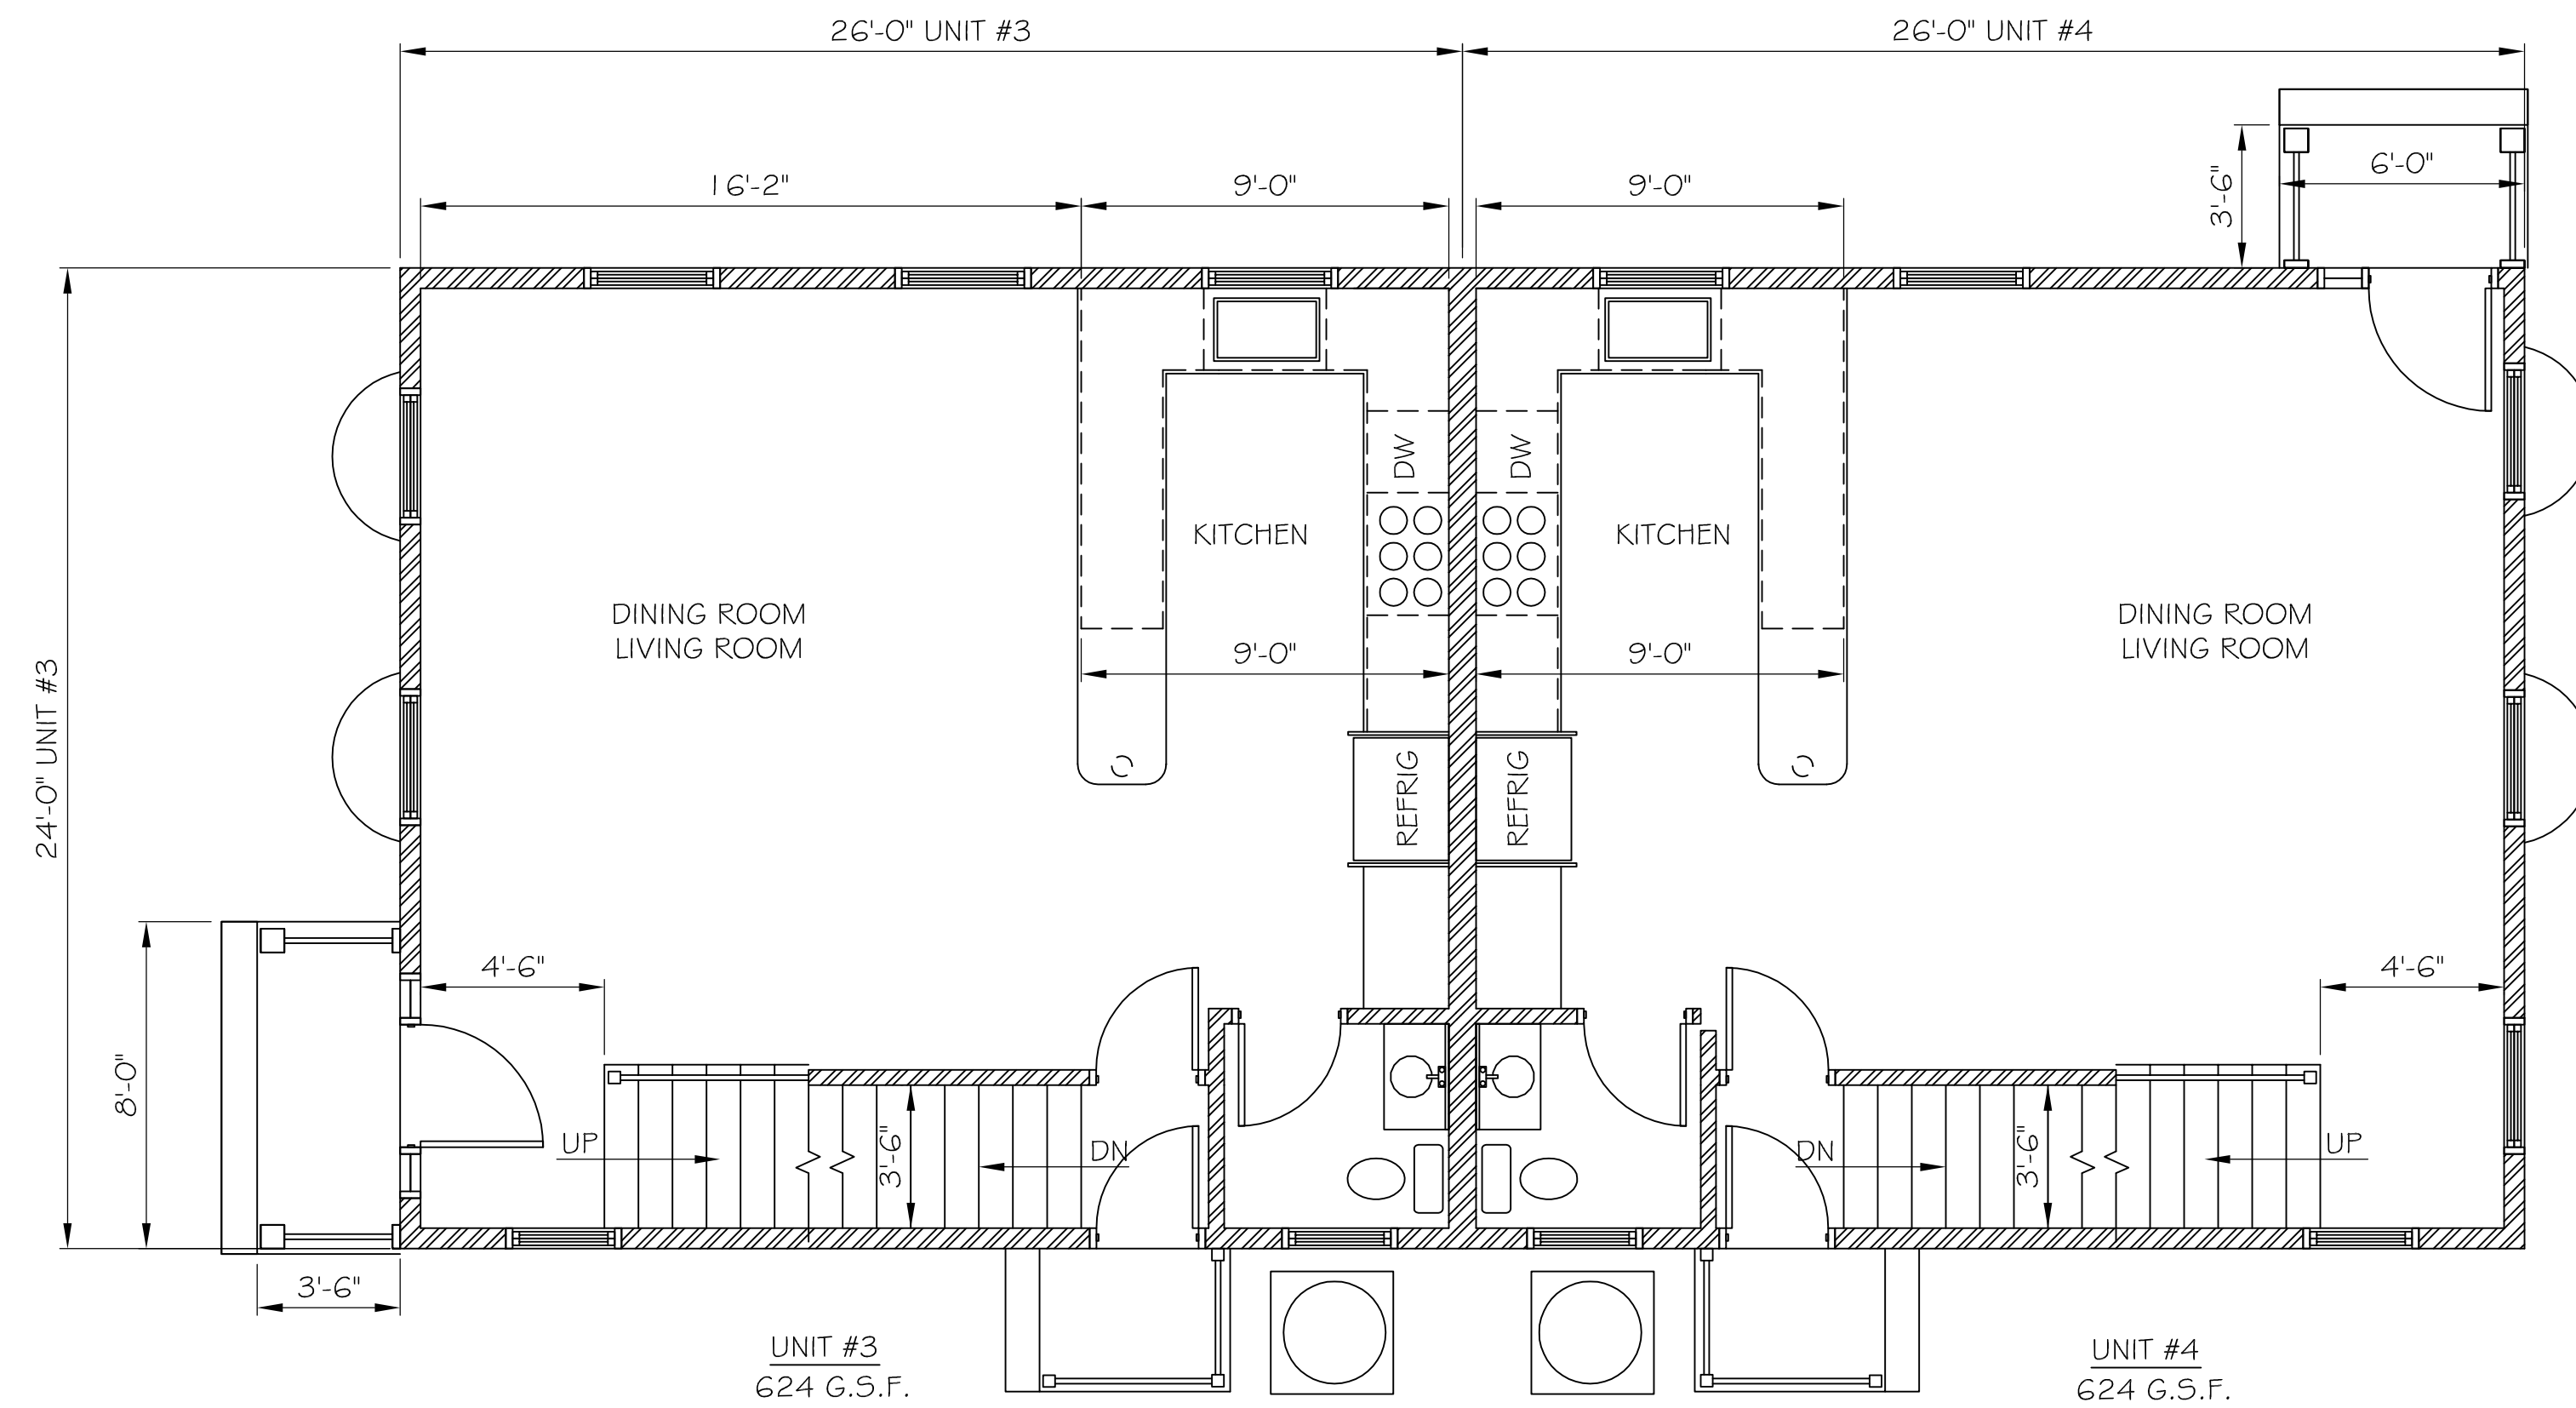

FIRST FLOOR PLAN




CORNERSTONE ARCHITECTS INC.


46 Augusta Way - N. Chelmsford, Ma. 01863
(ph) 617-694-5356

PROPOSED 2ND & 3RD FLOOR PLAN

BUILDING "B"
9 - I I ROBBINS RD - ARLINGTON, MA

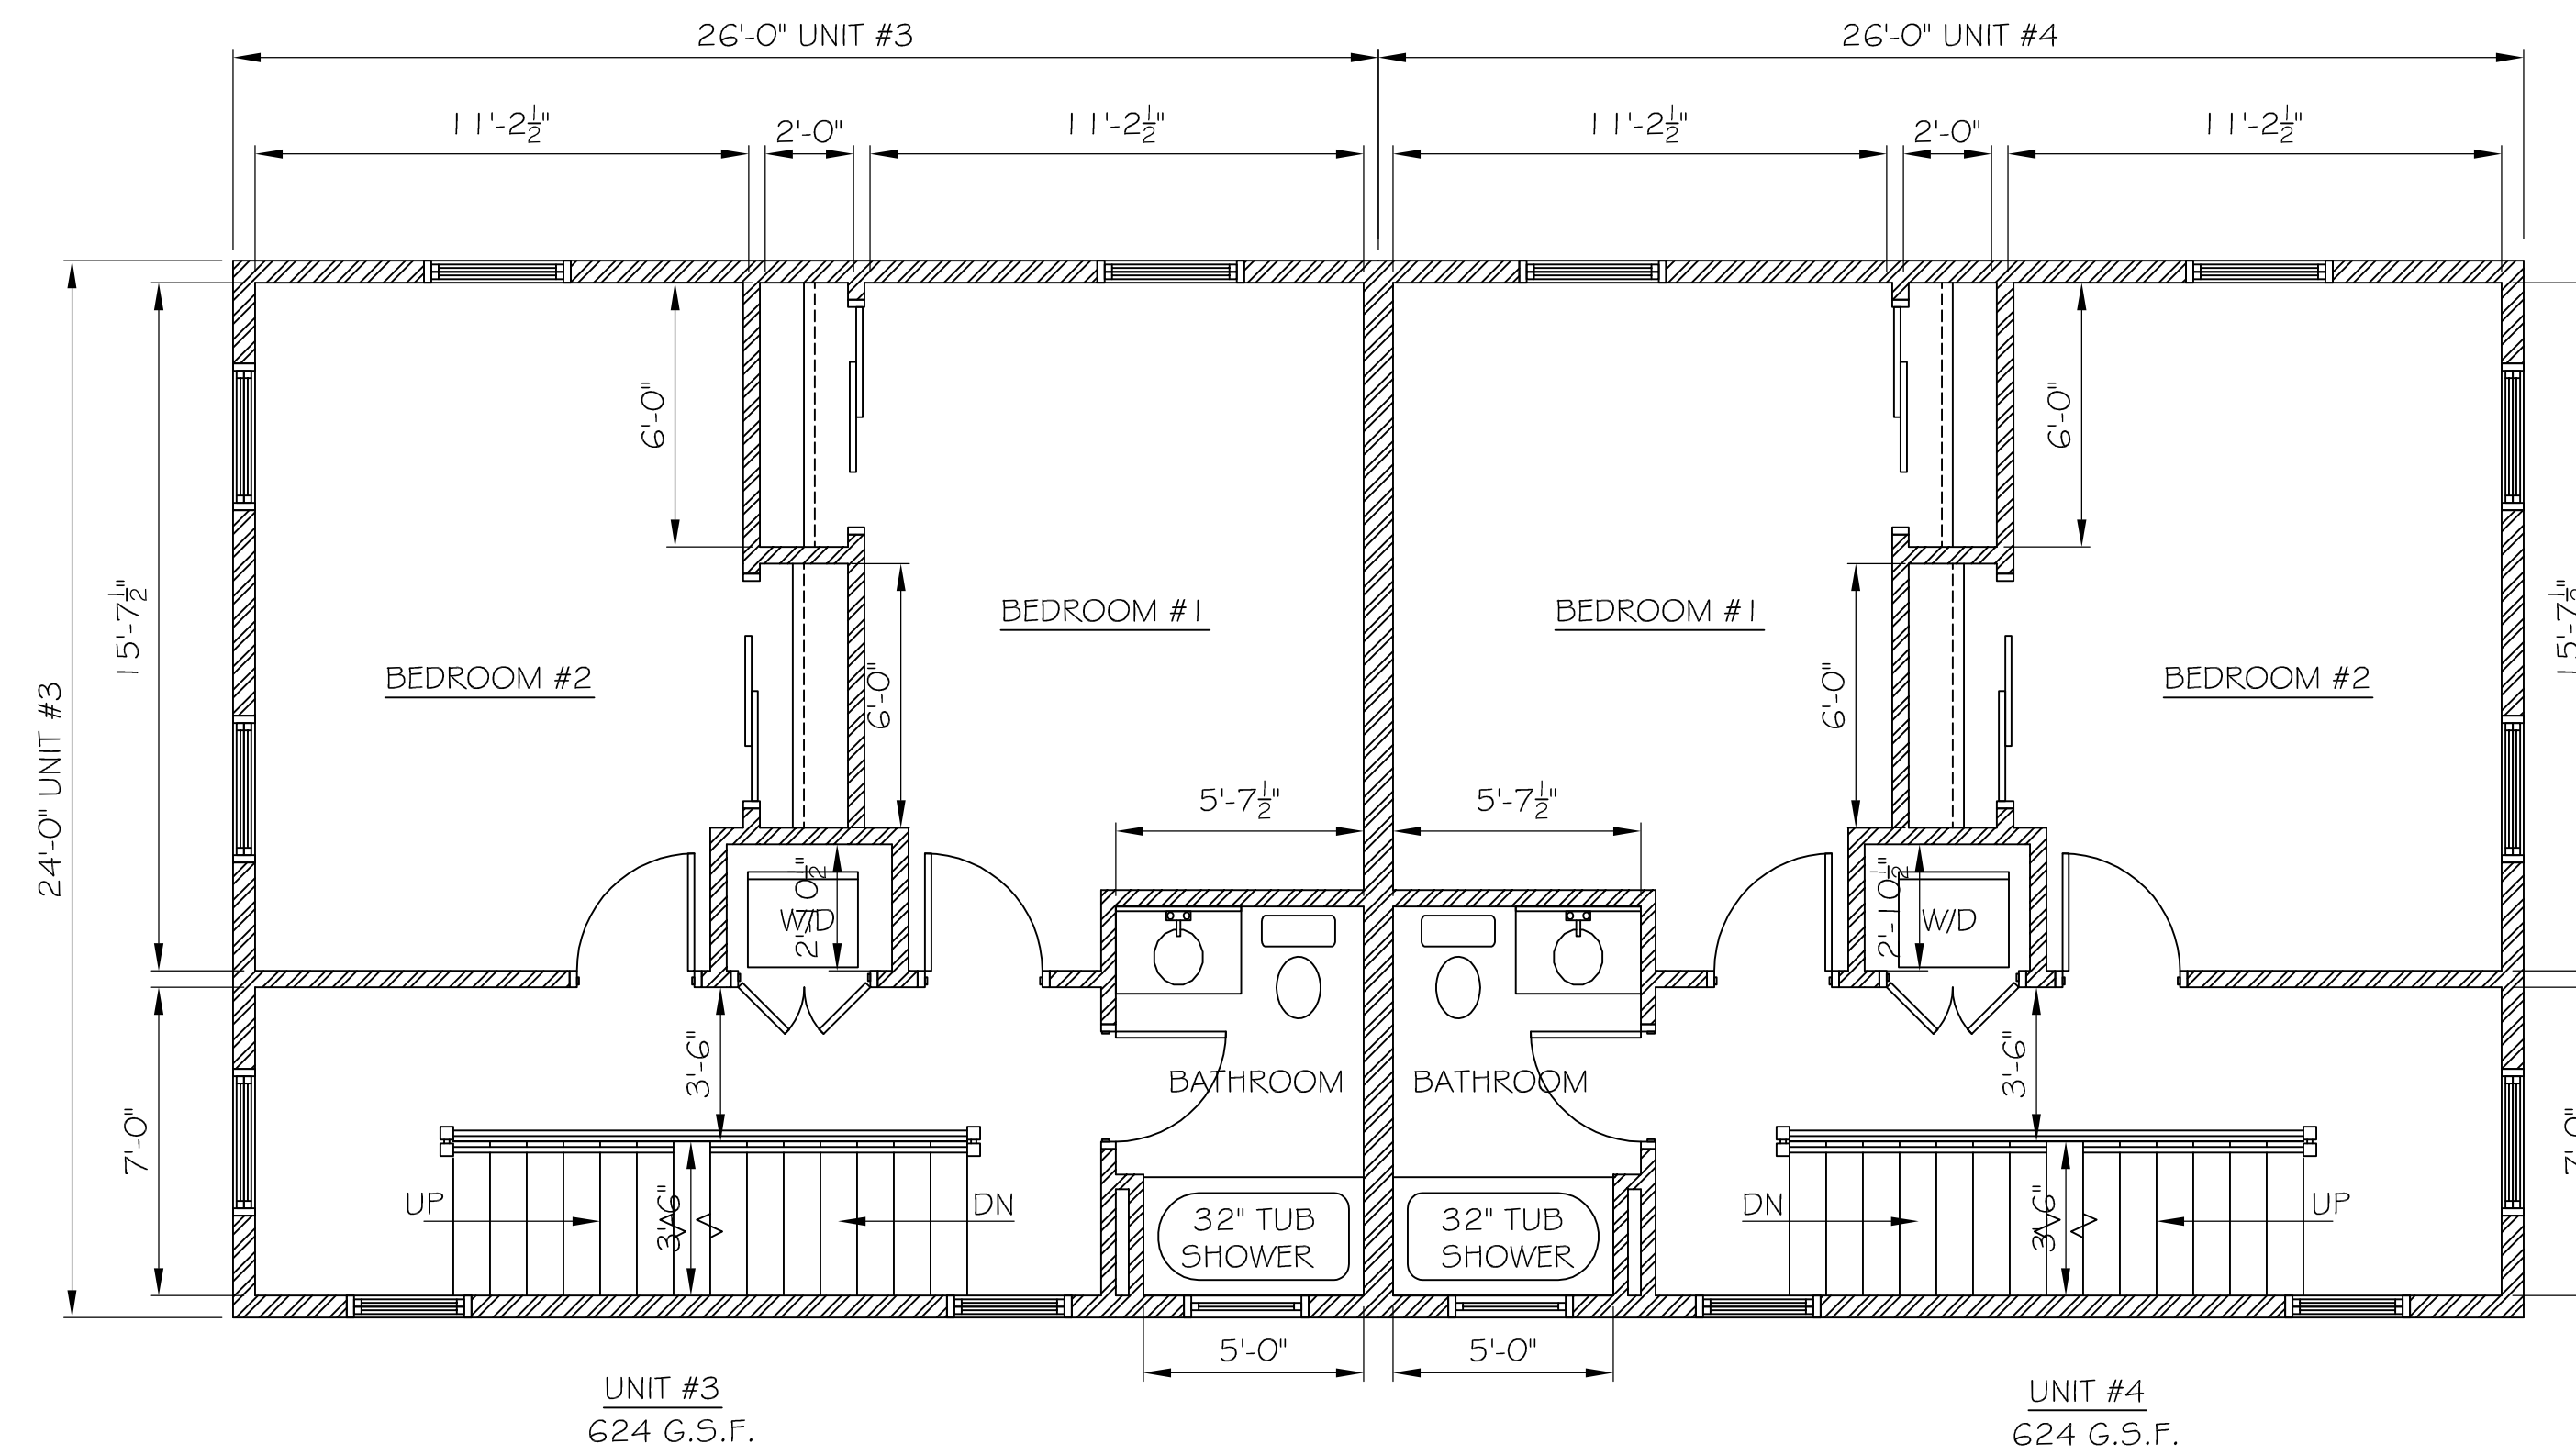


SECOND FLOOR PLAN

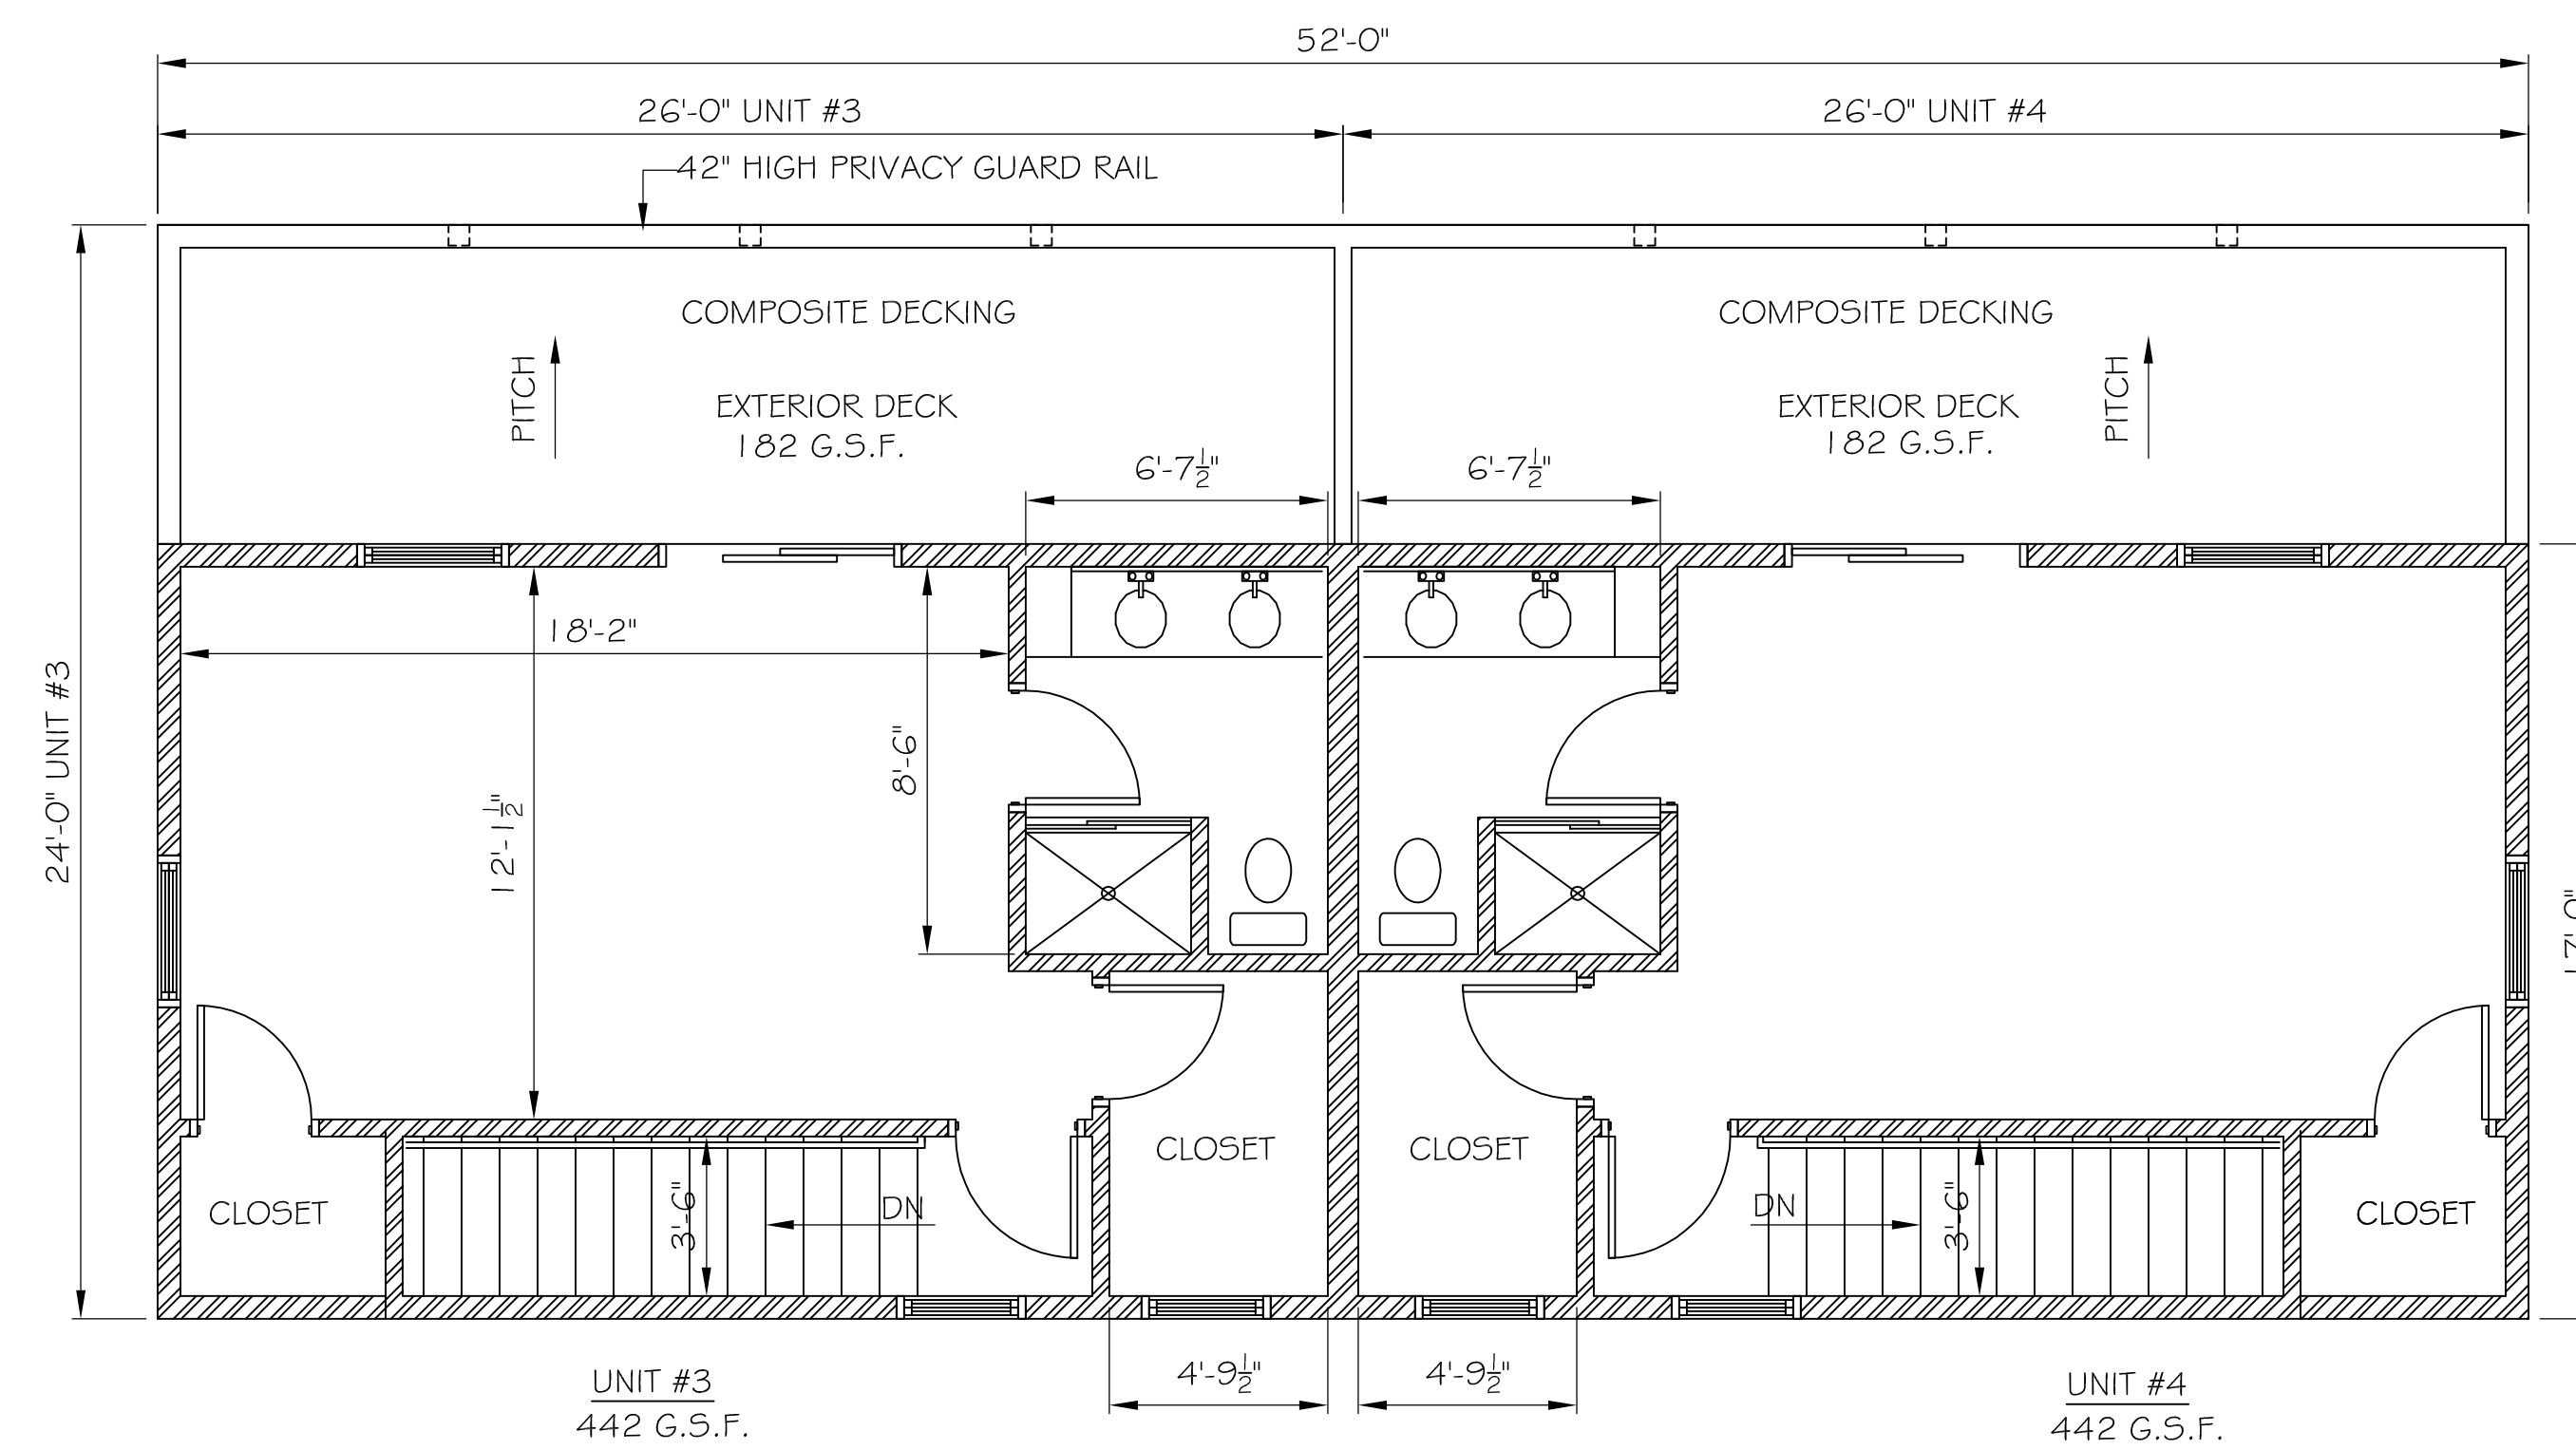


THIRD FLOOR PLAN

[illegible]

B-1.1

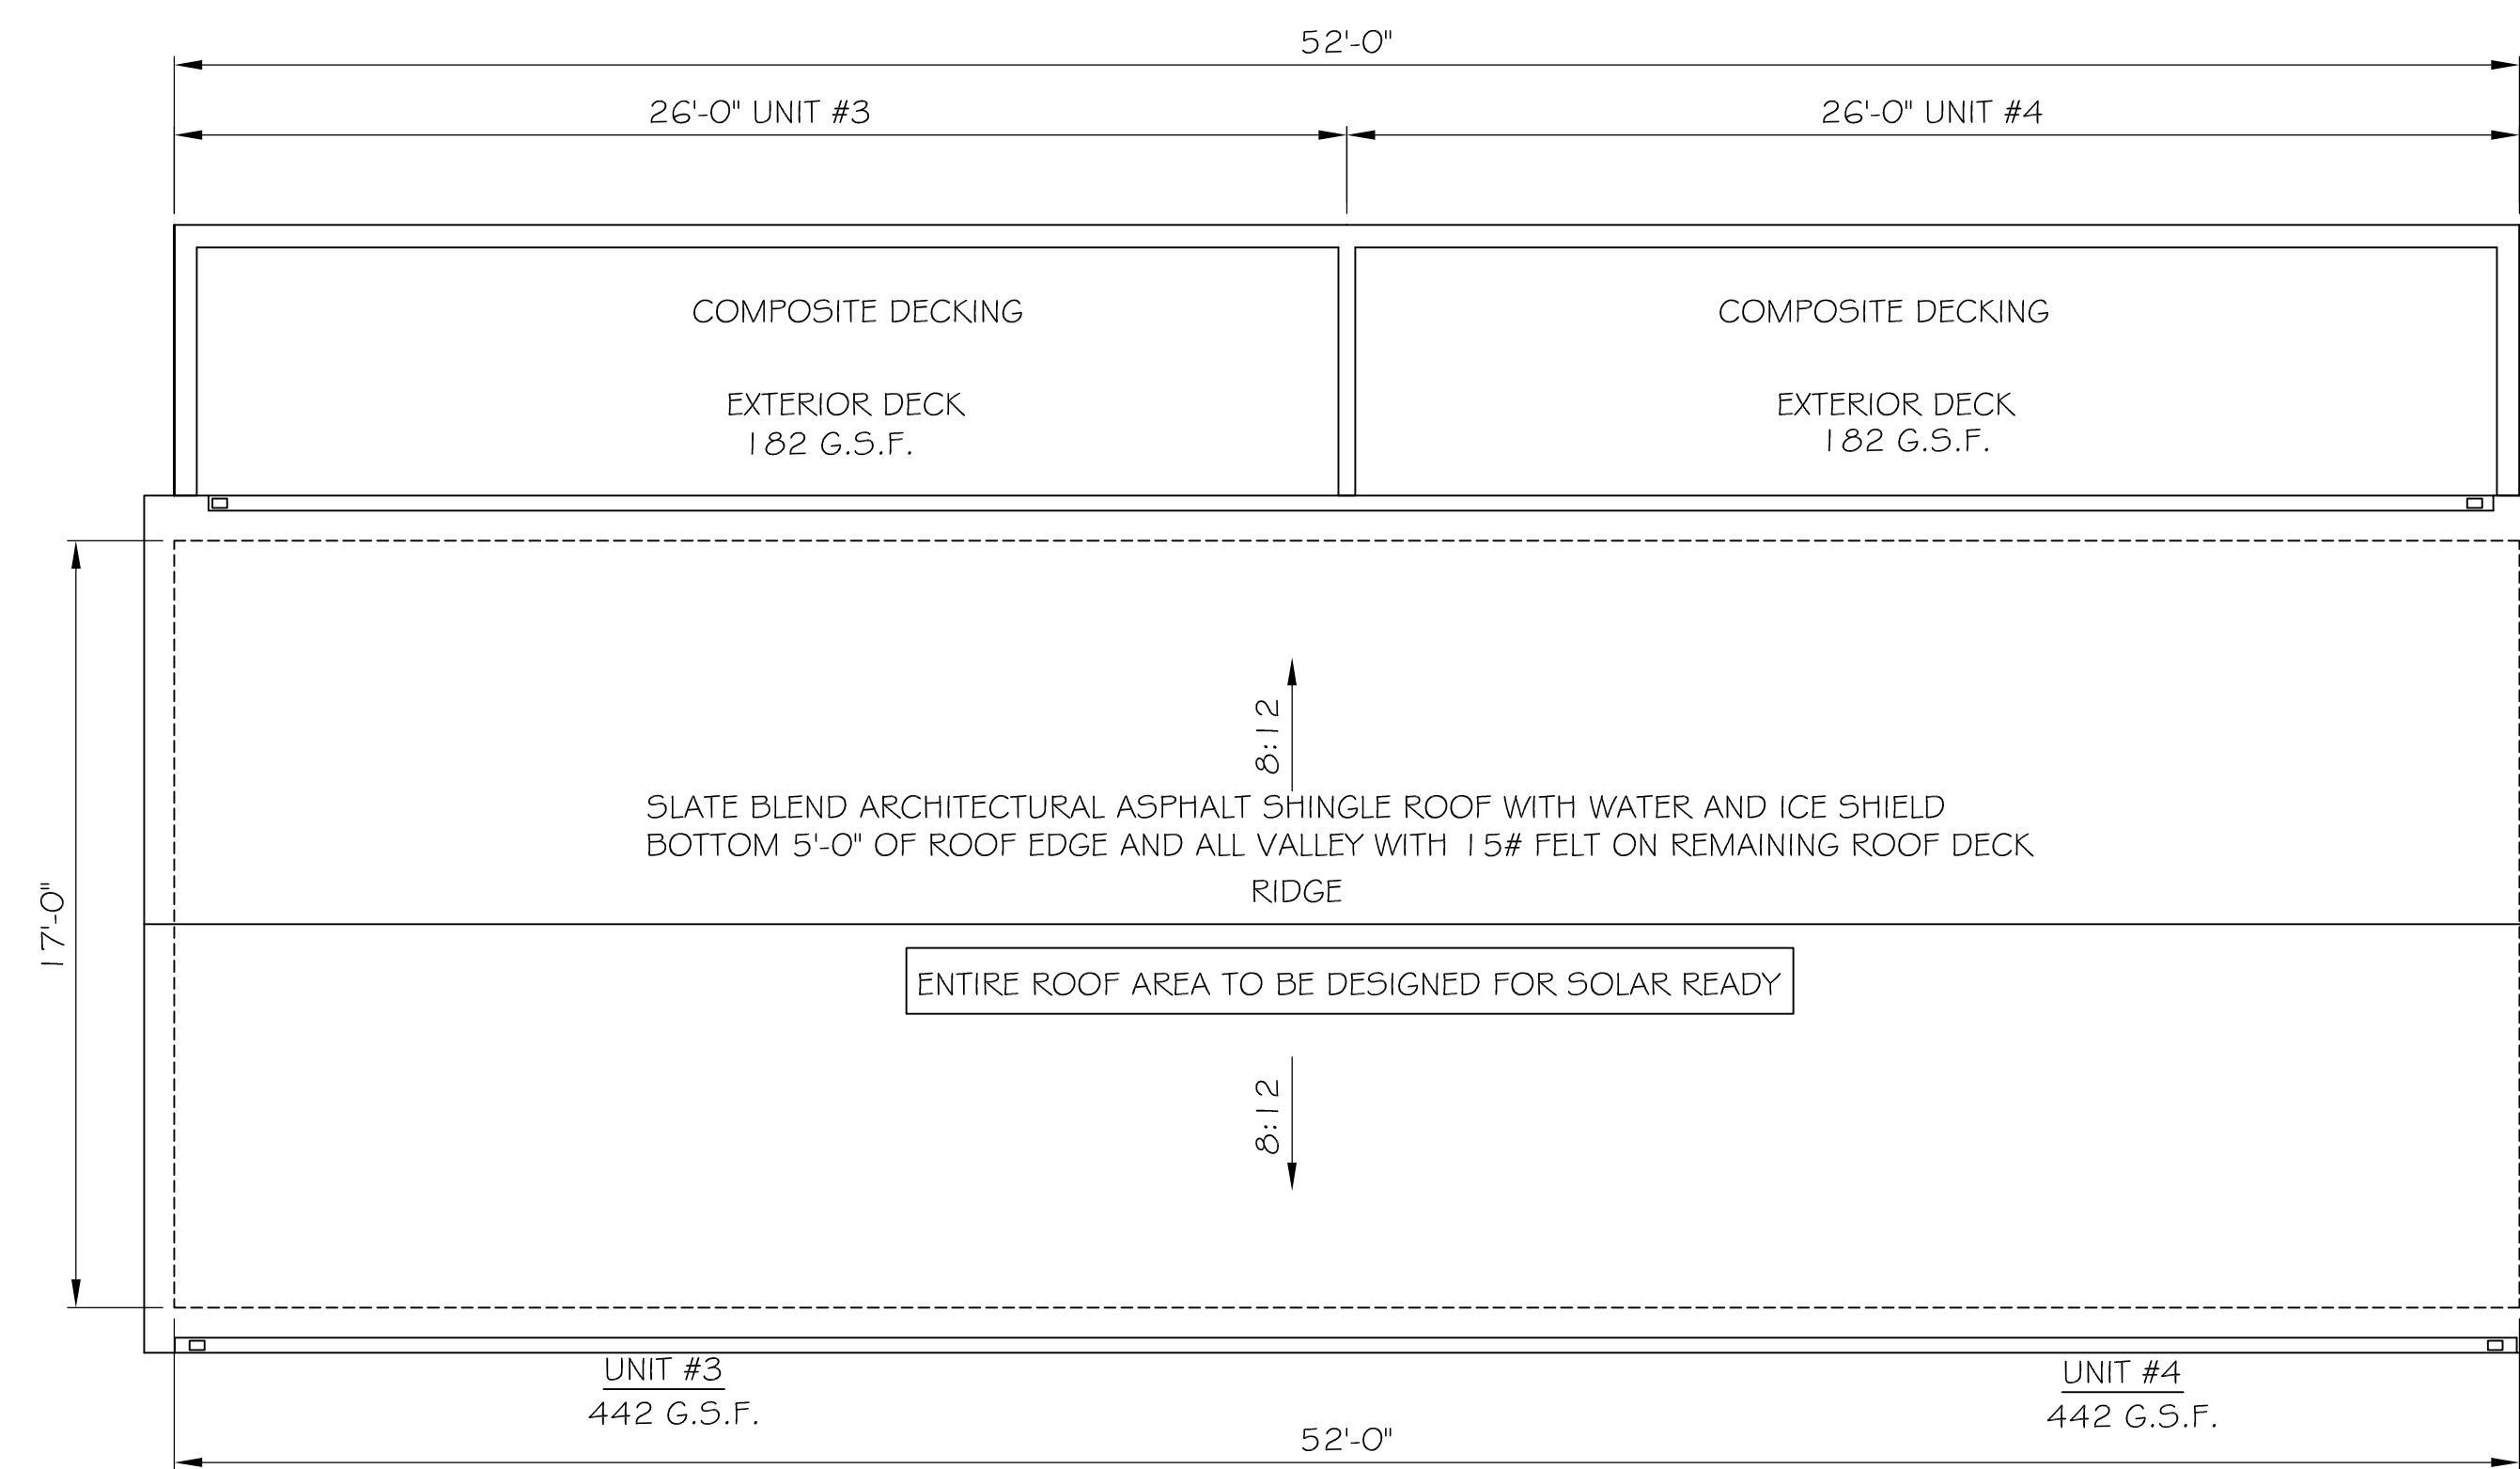

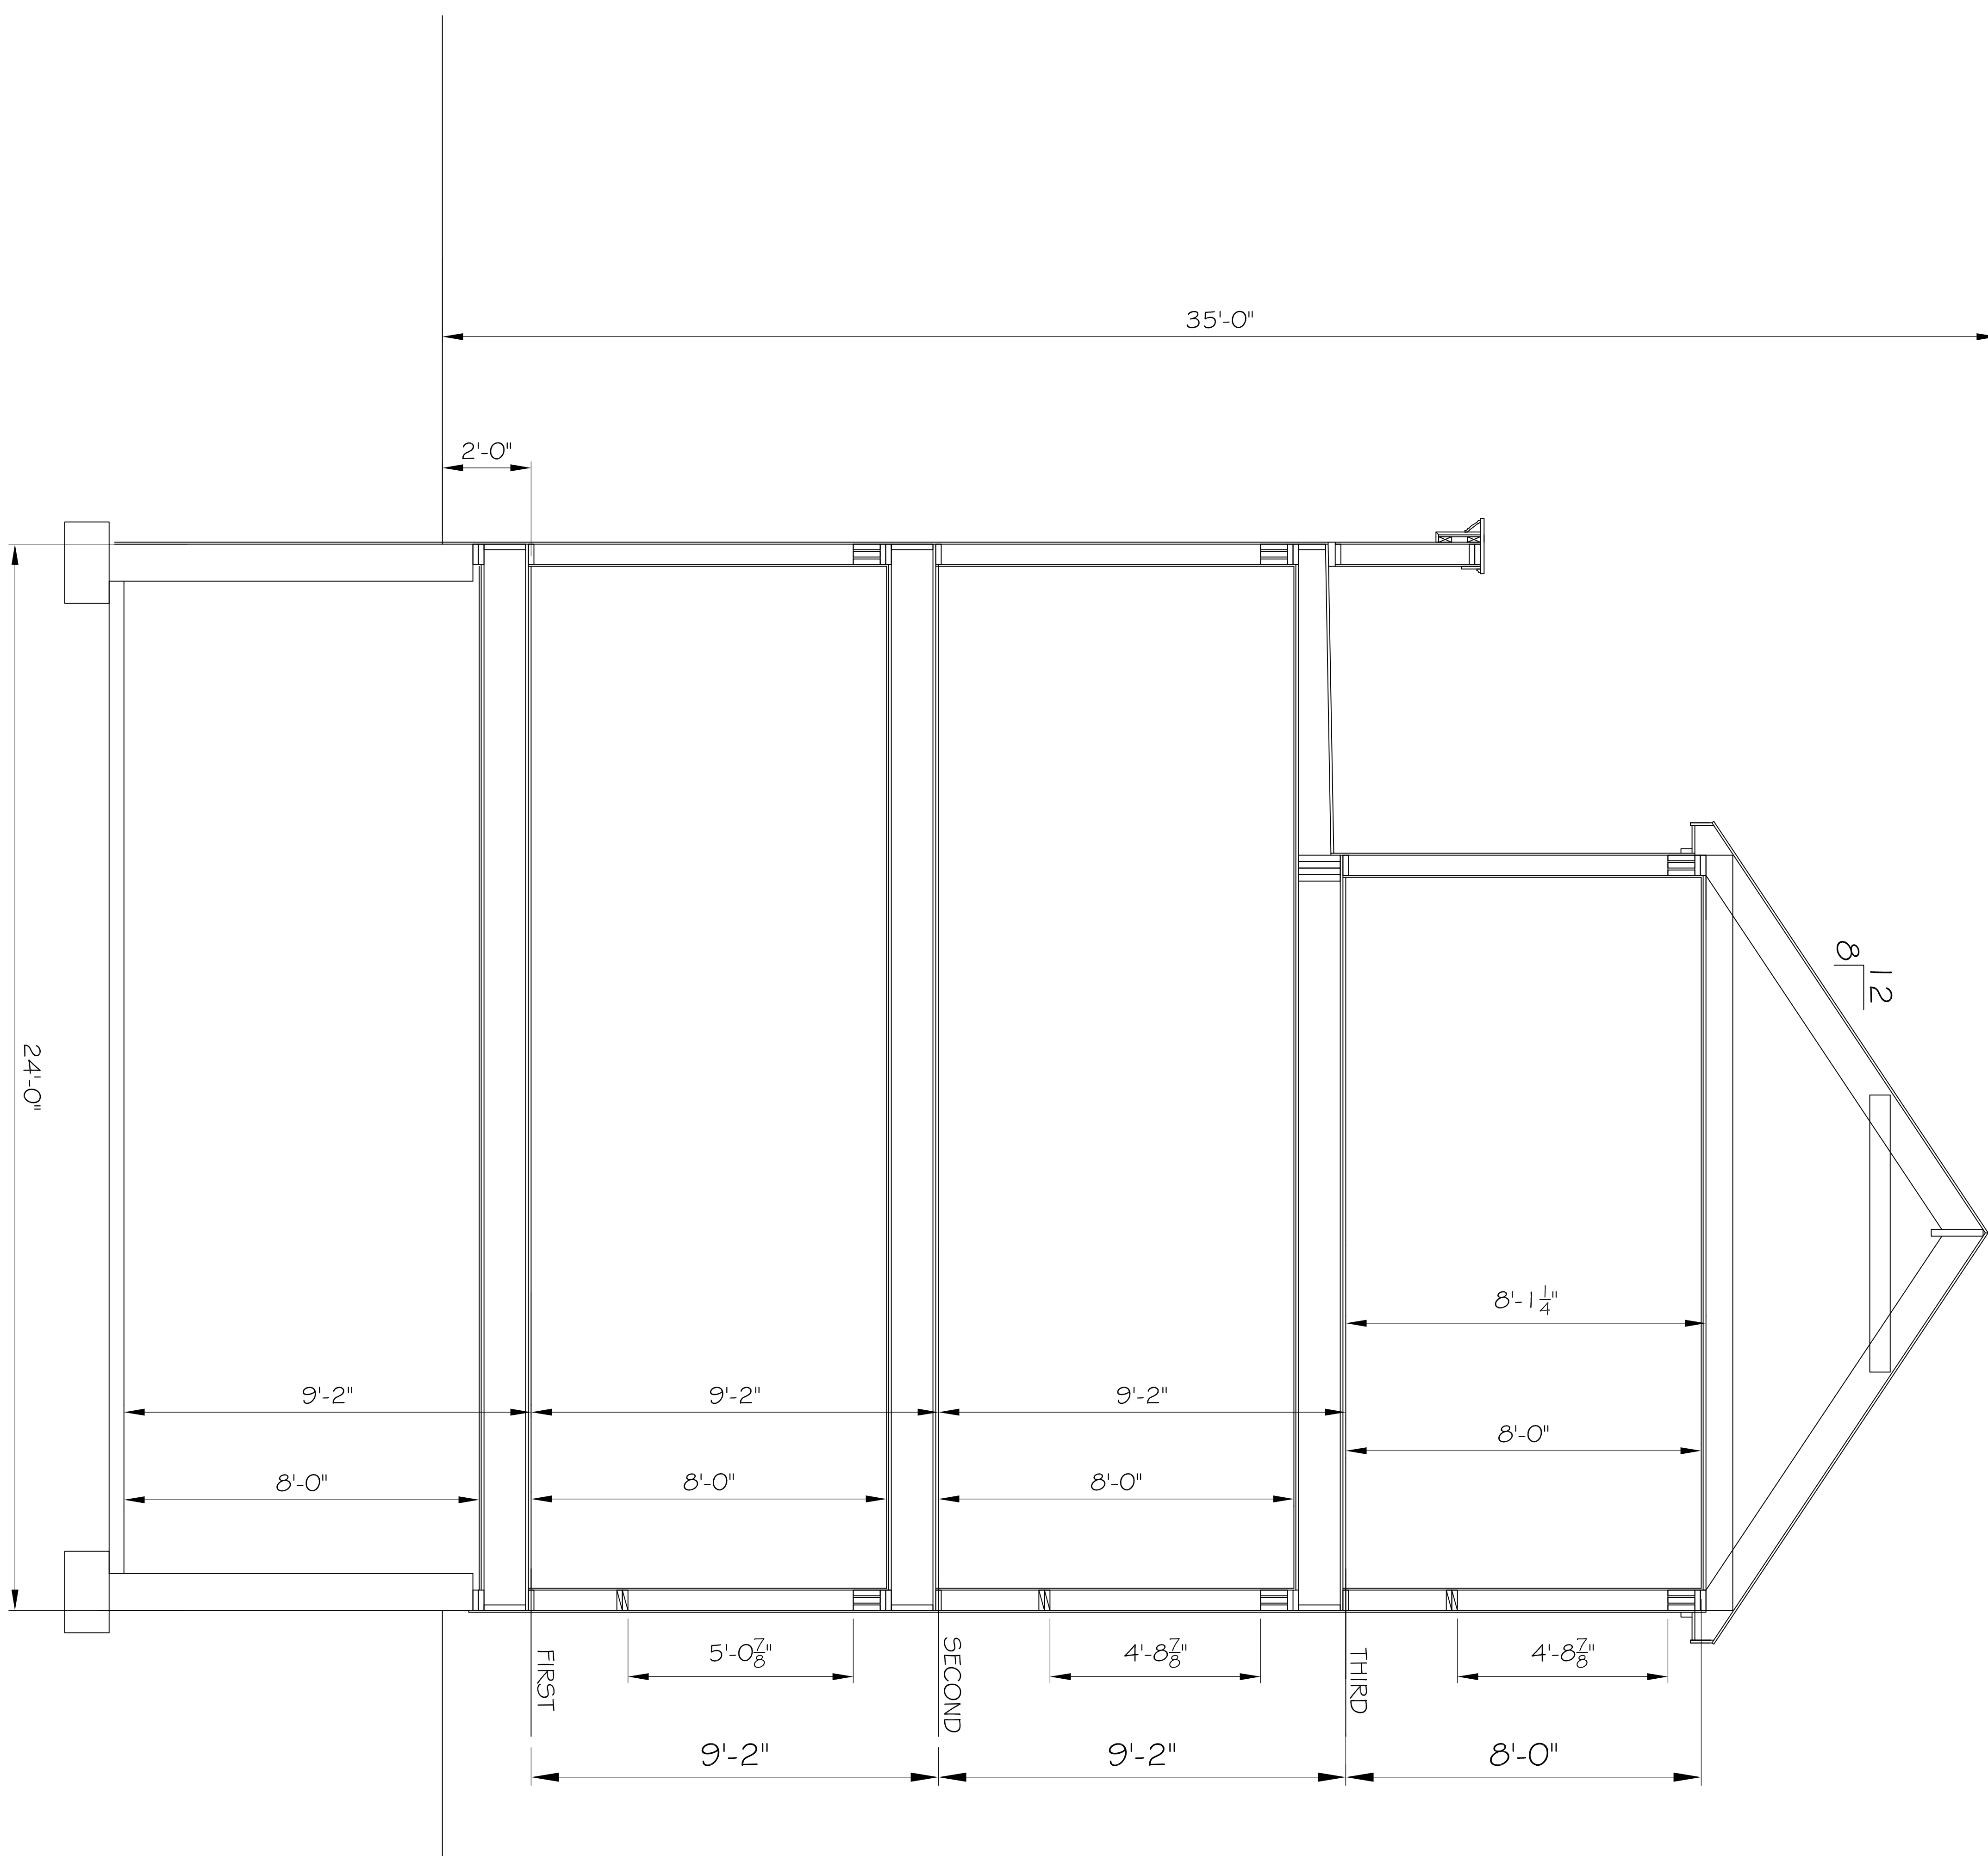


PROPOSED BUILDING CROSS SECTION

BUILDING "B"
9 - 11 ROBBINS RD - ARLINGTON, MA

CORNERSTONE ARCHITECTS INC.

46 Augusta Way - N. Chelmsford, Ma. 01863
(ph) 617-694-5356

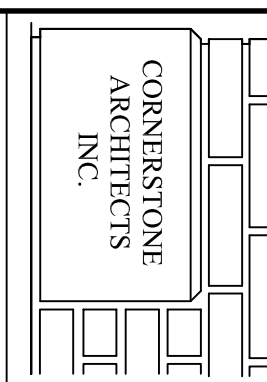

B-1.4

Revisers	
Scale	$\frac{1}{2}'' = 1' - 0''$
Job No.	2502
Drawing No.	Date 01-02-26

