


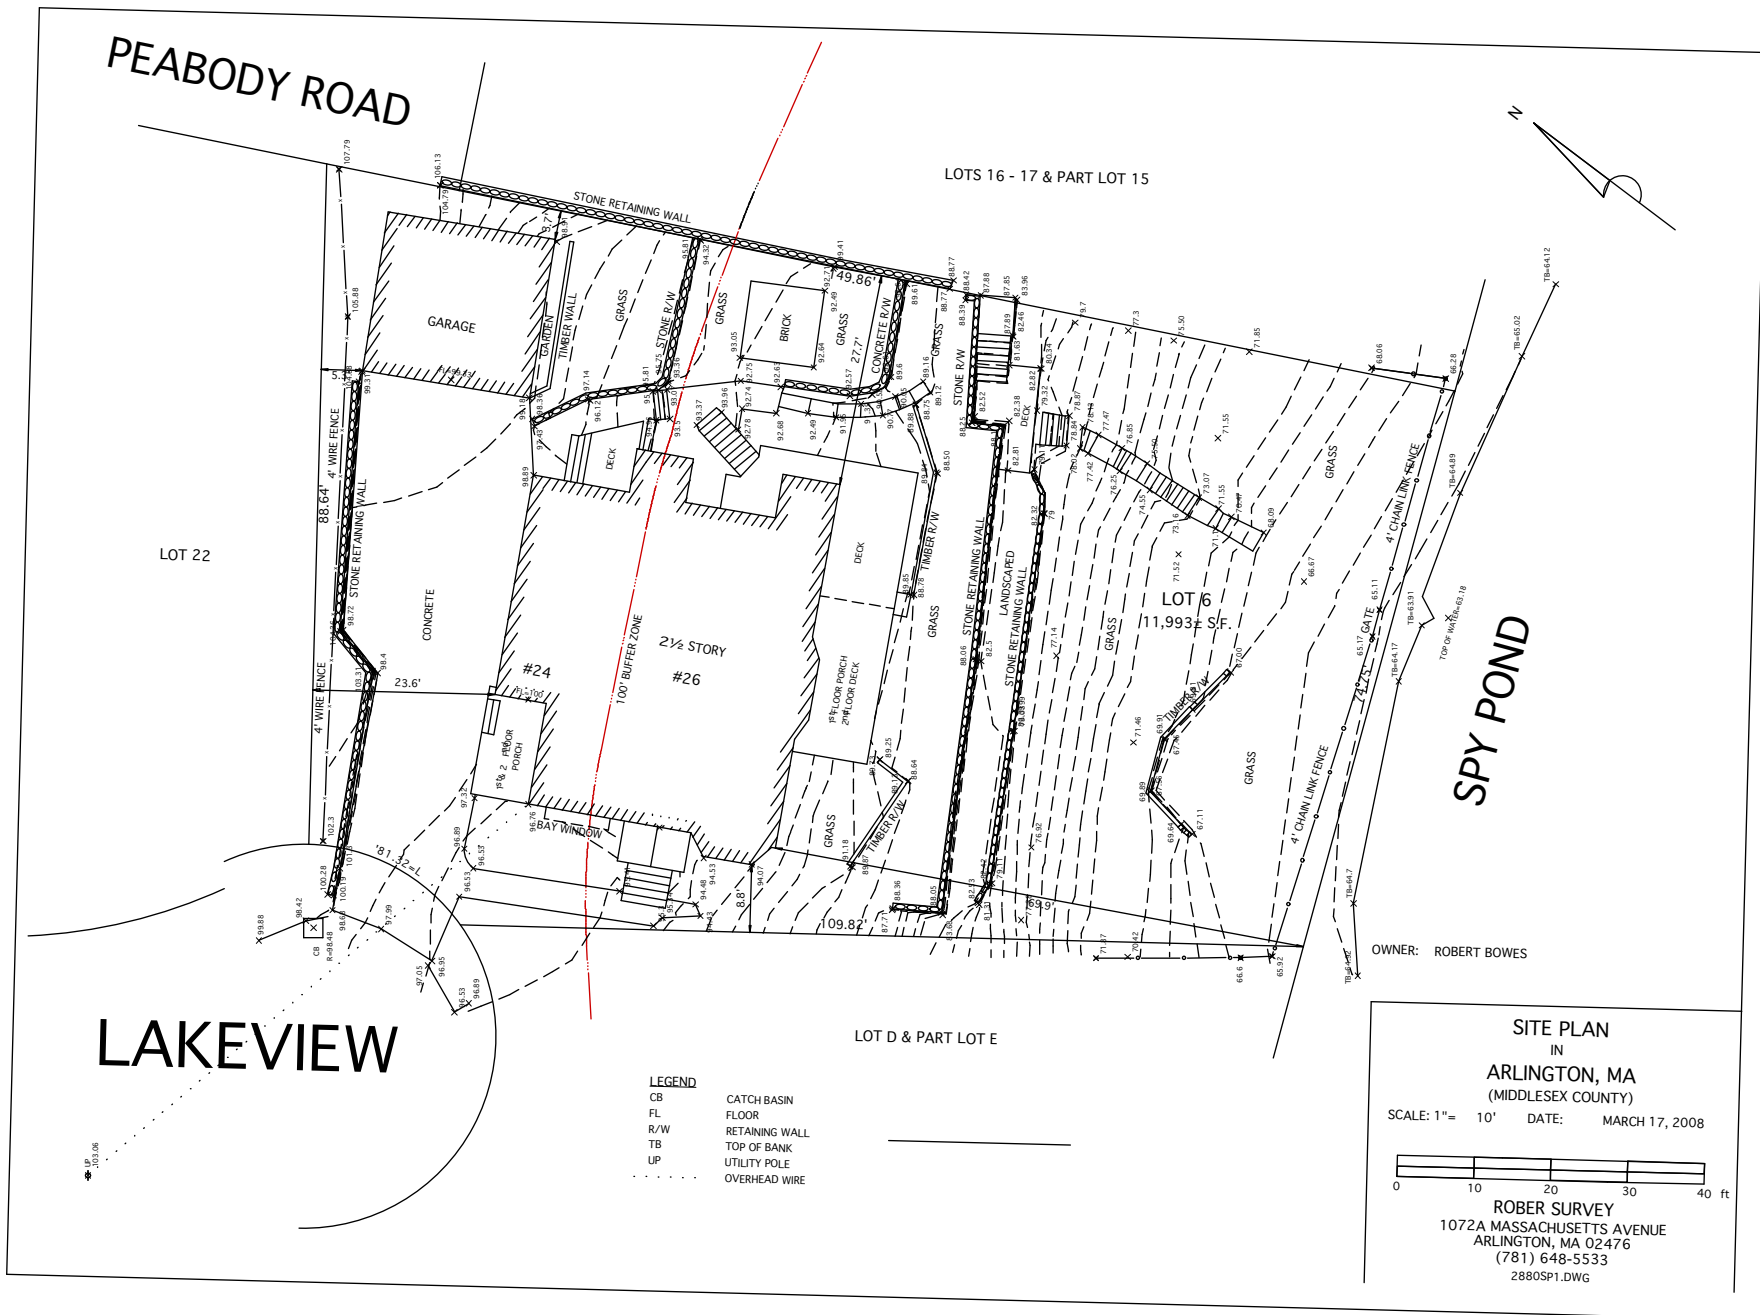

Martha Penzenik Architects
635 Mass. Ave. Ste. 14
Arlington, MA

Robert And Elaine Bowes
26 Lakeview
Arlington, MA

Kitchen Add Ition
26 Lakeview
Arlington, MA

Title:


Existing
Site Plan

Scale
1:300

Date
9/17/20

Drawing

1

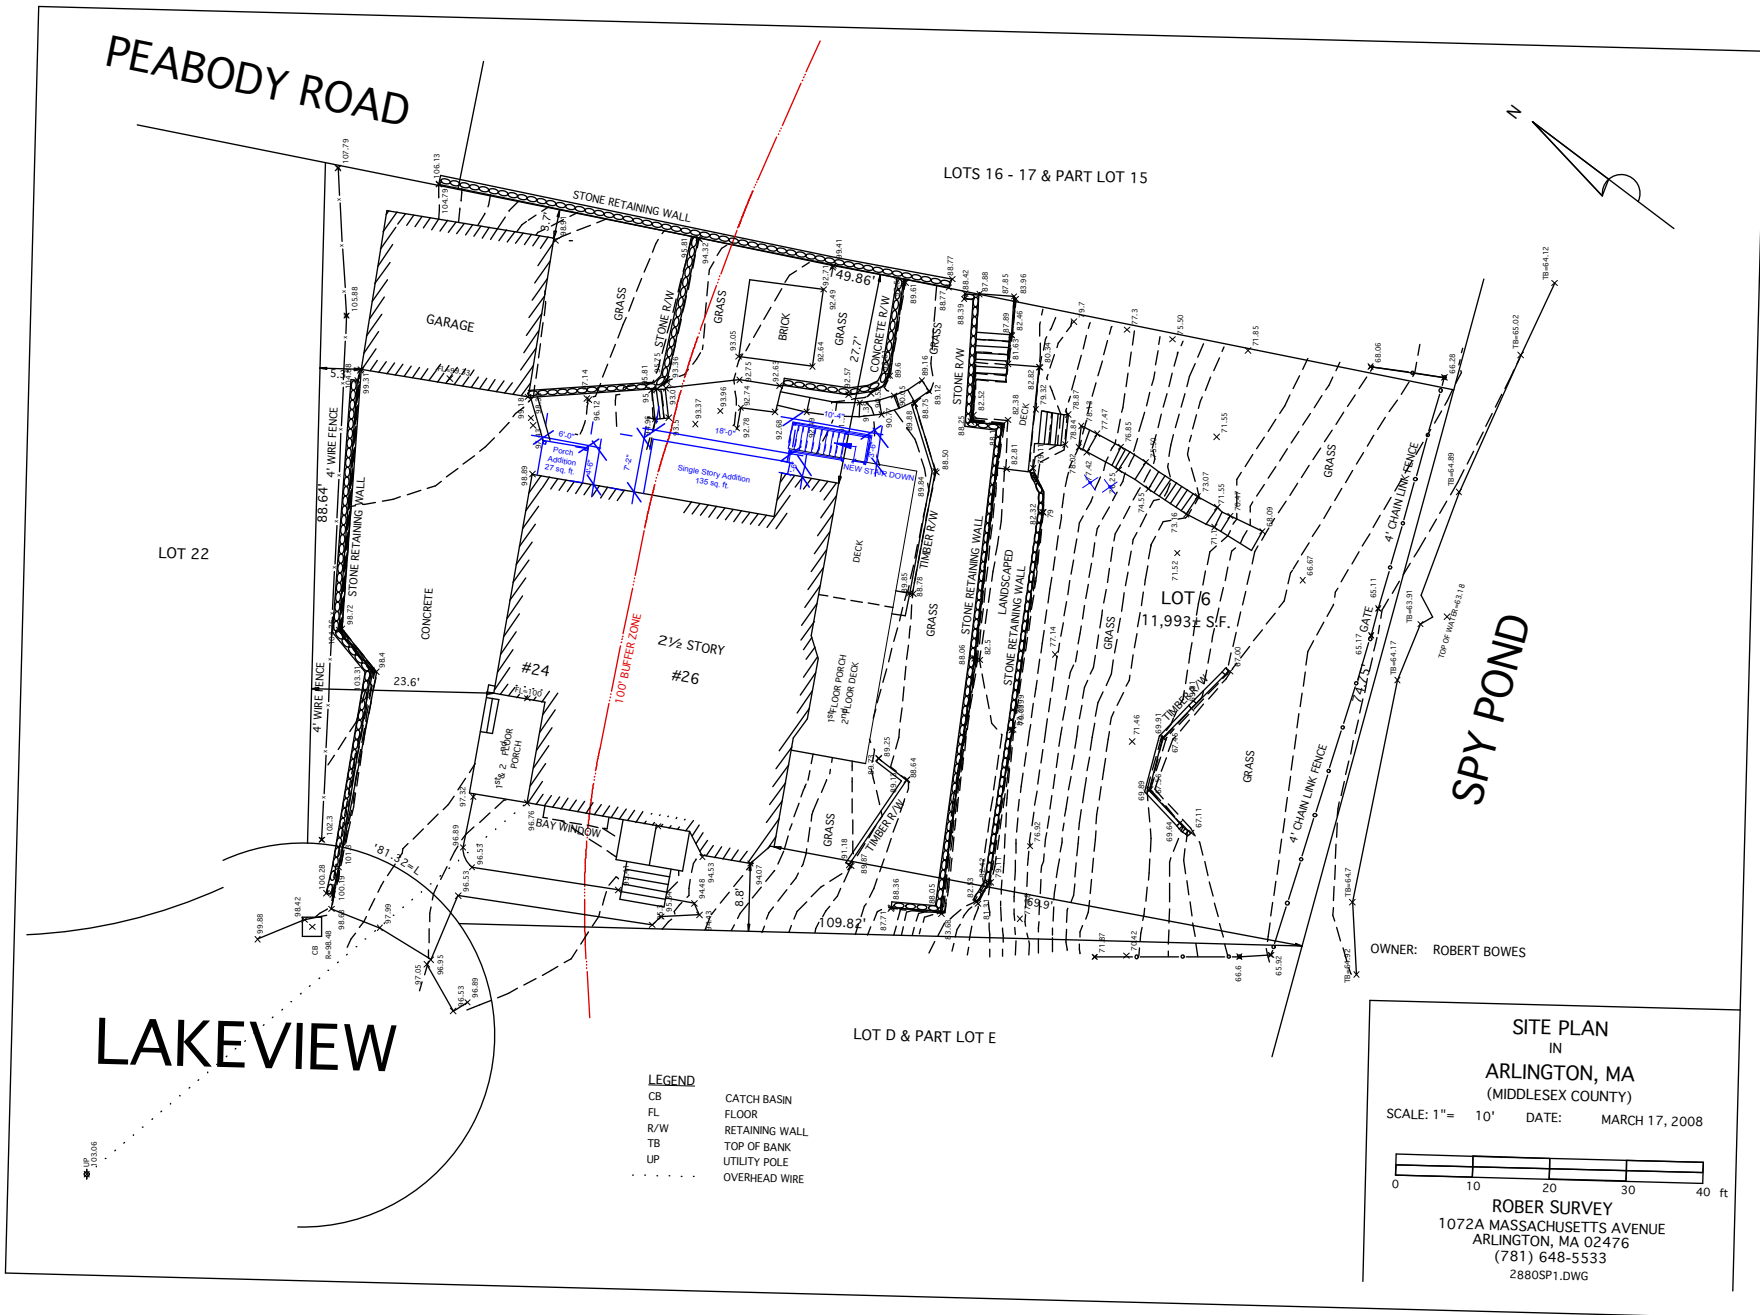

Martha Penzenik Architects
635 Mass. Ave. Ste. 14
Arlington, MA

Robert And Elaine Bowes
26 Lakeview
Arlington, MA

Kitchen Add Ition
26 Lakeview
Arlington, MA

Title:


Proposed
Site Plan

Scale
1:300


Date
9/17/20

Drawing

2

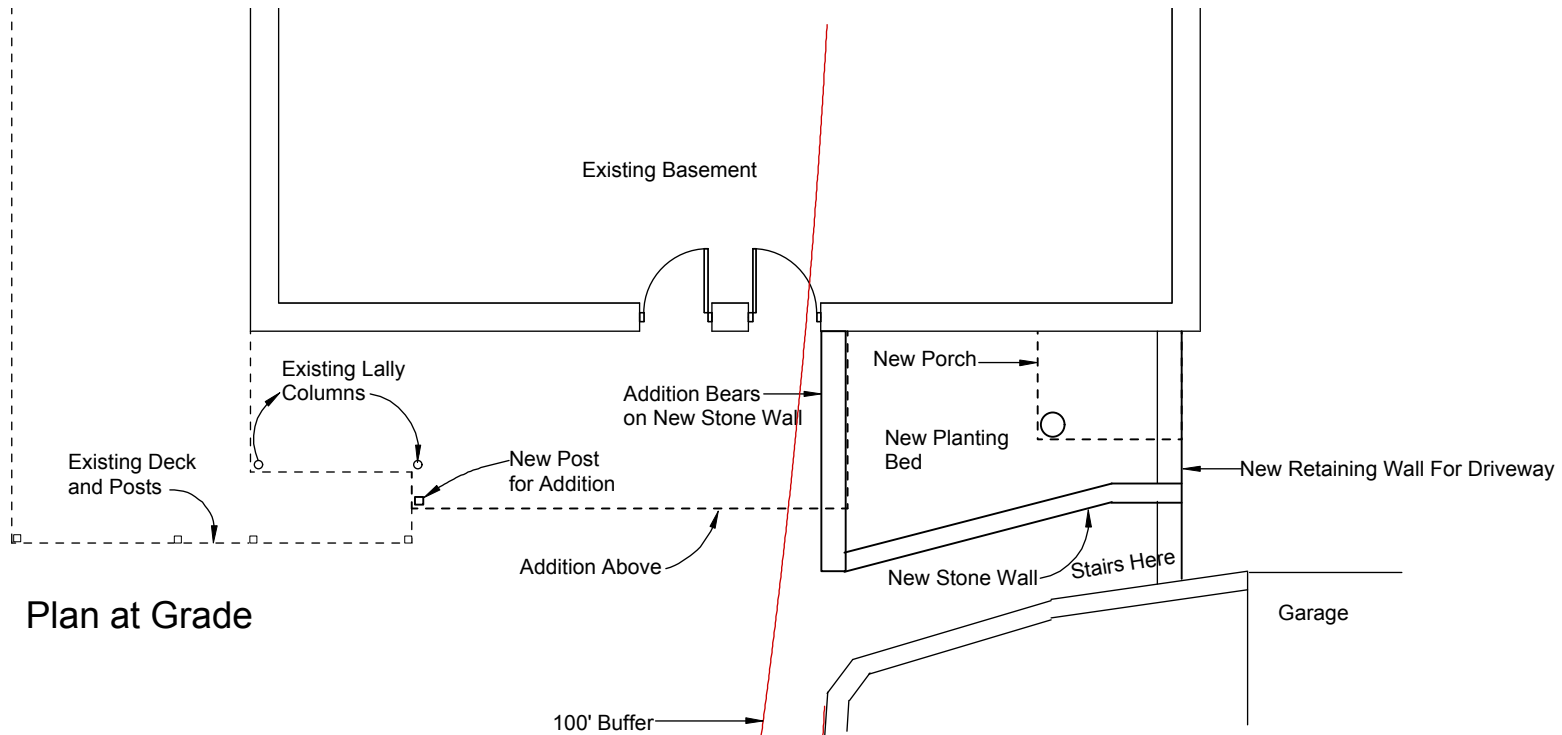

Plan at Grade

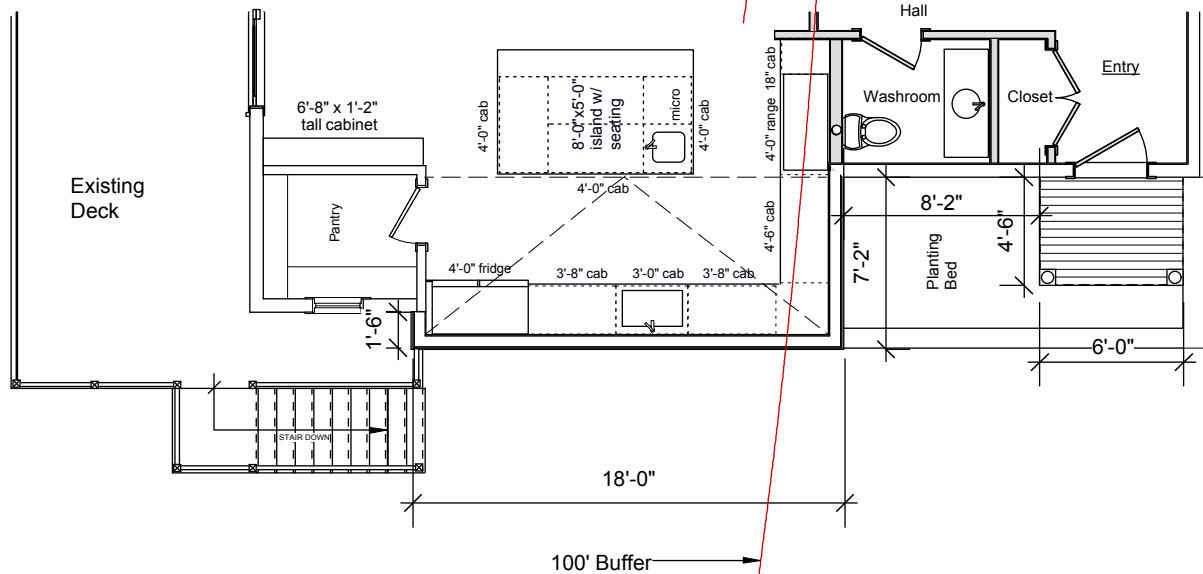

Plan at First Floor

Martha Penzenik Architects
635 Mass. Ave. Ste. 14
Arlington, MA

Robert And Elaine Bowes
26 Lakeview
Arlington, MA

Kitchen Add Ition
26 Lakeview
Arlington, MA

Title:


Proposed Plans

Scale

Date
9/17/20

Drawing

3

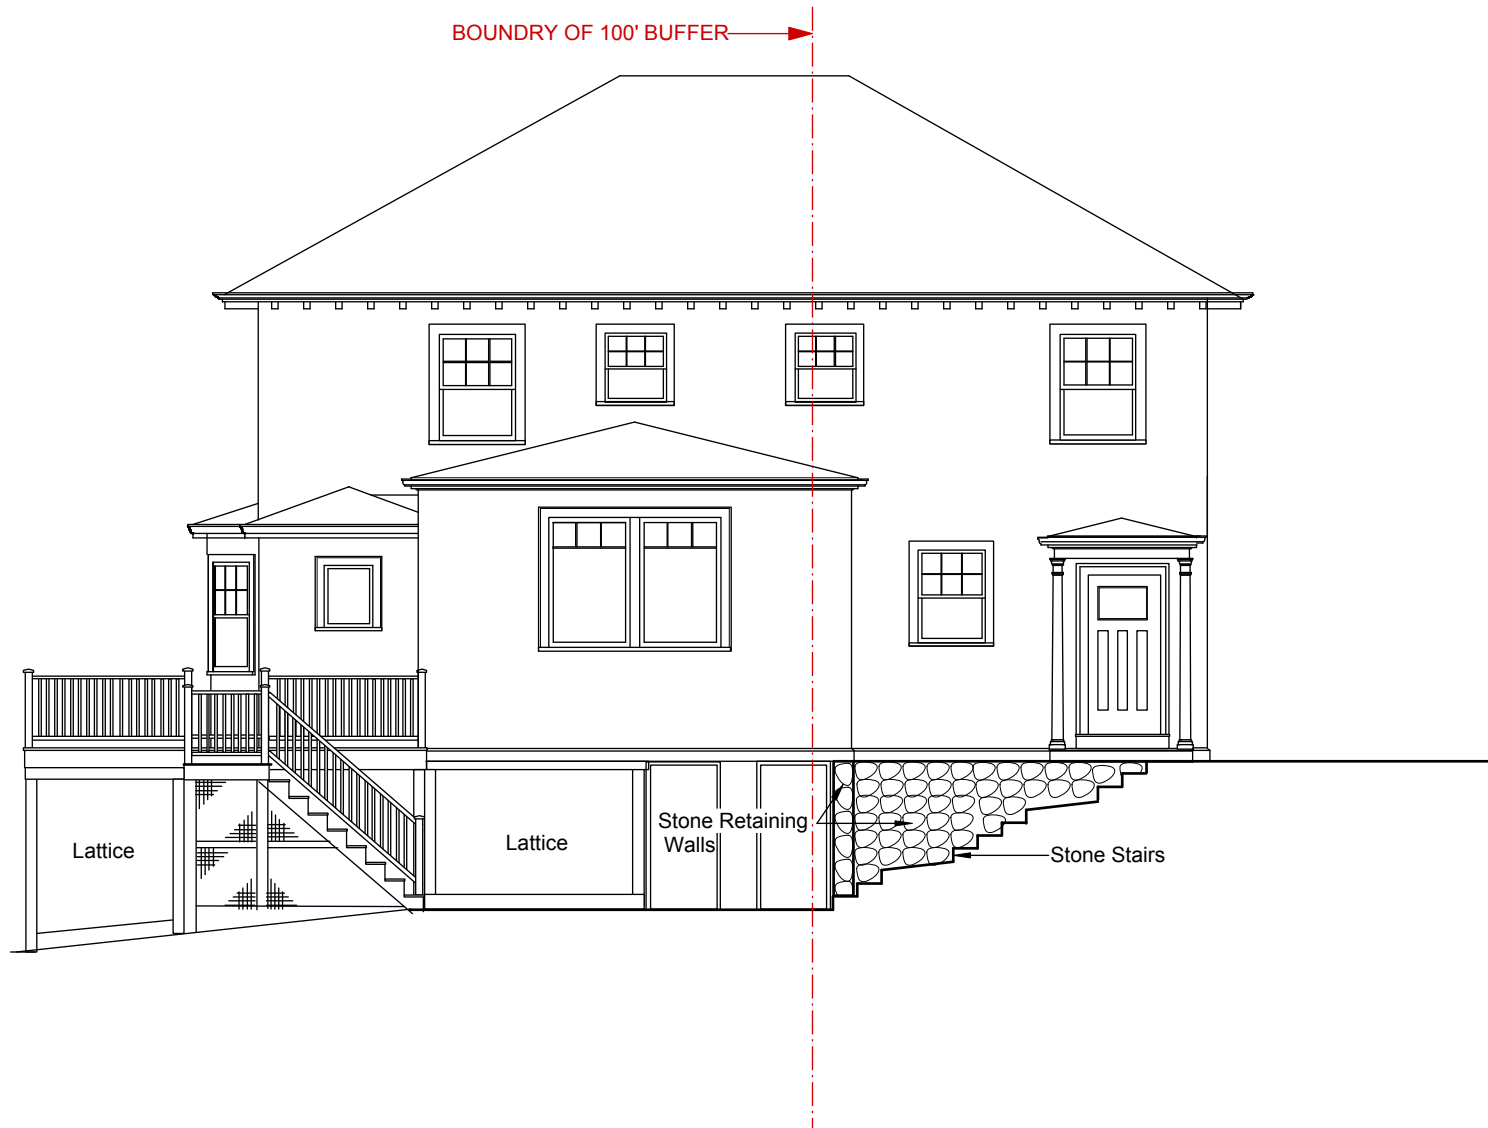

Martha Penzenik Architects
635 Mass. Ave. Ste. 14
Arlington, MA

Robert And Elaine Bowes
26 Lakeview
Arlington, MA

Kitchen Addition
26 Lakeview
Arlington, MA

Title:

Proposed
Rear
Elevation

Scale
1/8" = 1'-0"

Date
9/17/20

Drawing

4