

Stamp:

400 MASS AVE ARLINGTON


EXISTING FLOOR PLANS

prepared for: location: Approver


LYF 2020 ©
ALL PLANS, SPECIFICATIONS AND IDEAS ARE THE PROPERTY OF LYF. RIGHTS OF USE ARE CONDITIONAL AND ARE GRANTED UNDER FULL COMPENSATION AND LIMITED TO A ONE-TIME USE TO CONSTRUCT A SINGLE PROJECT ON THE SITE SO INDICATED. USE OF THE WORK AND ANY DERIVATIVE WORK COVERED UNDER THIS COPYRIGHT FOR OTHER PROJECTS IS PROHIBITED. THE USE OR REPRODUCTION OF THESE PLANS FOR ANY OTHER CONSTRUCTION OR PERMIT APPLICATION IS STRICTLY PROHIBITED WITHOUT PRIOR WRITTEN PERMISSION OF LYF.

Mark	Date
REVISIONS	
Date	02/23/2021
Scale	As indicated
Job No.	2876
Sheet No.	


A100

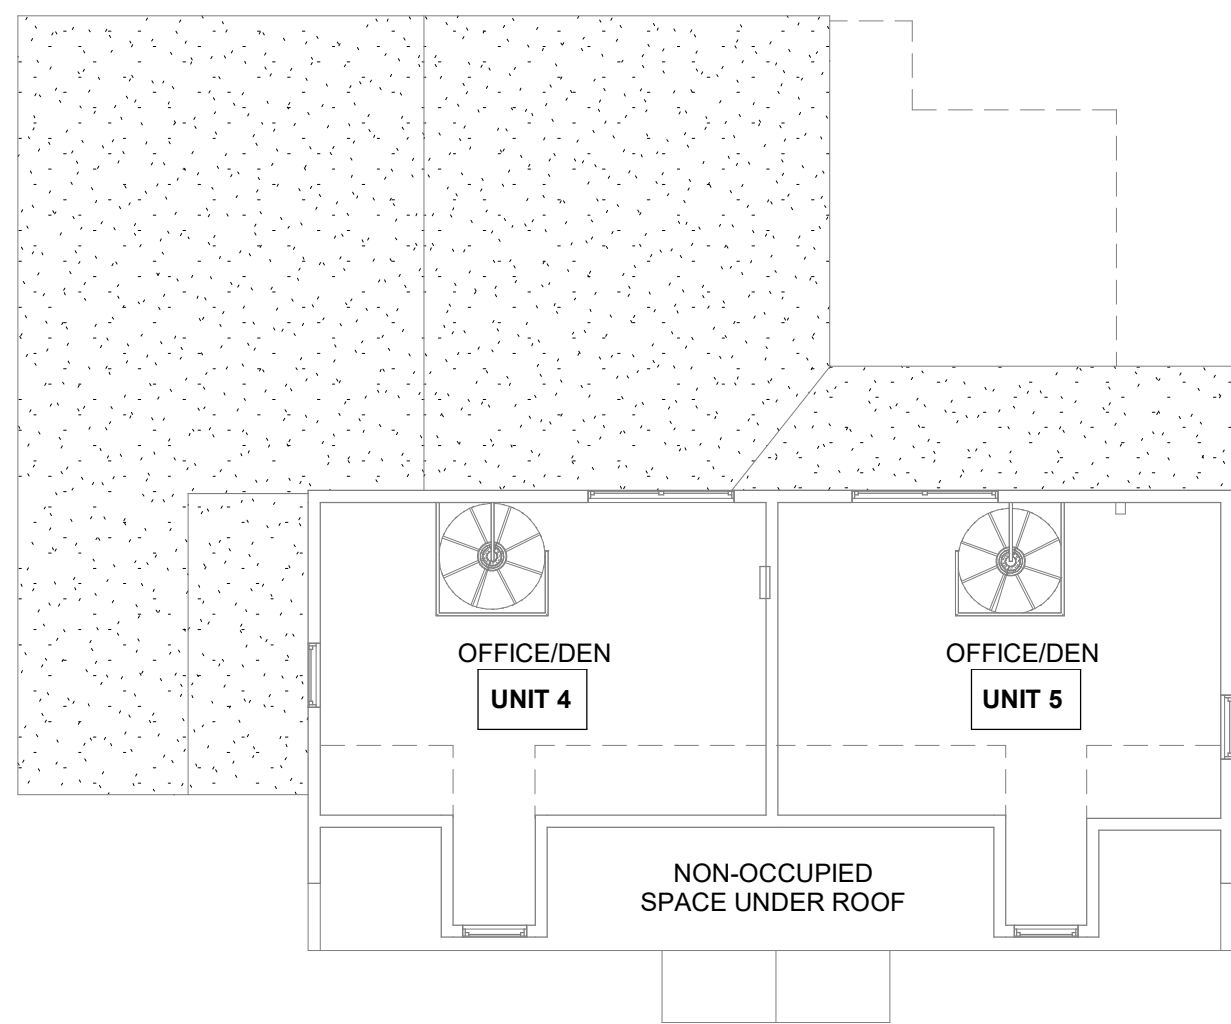


4 ATTIC 1/2 STORY FLOOR PLAN
1/8" = 1'-0"

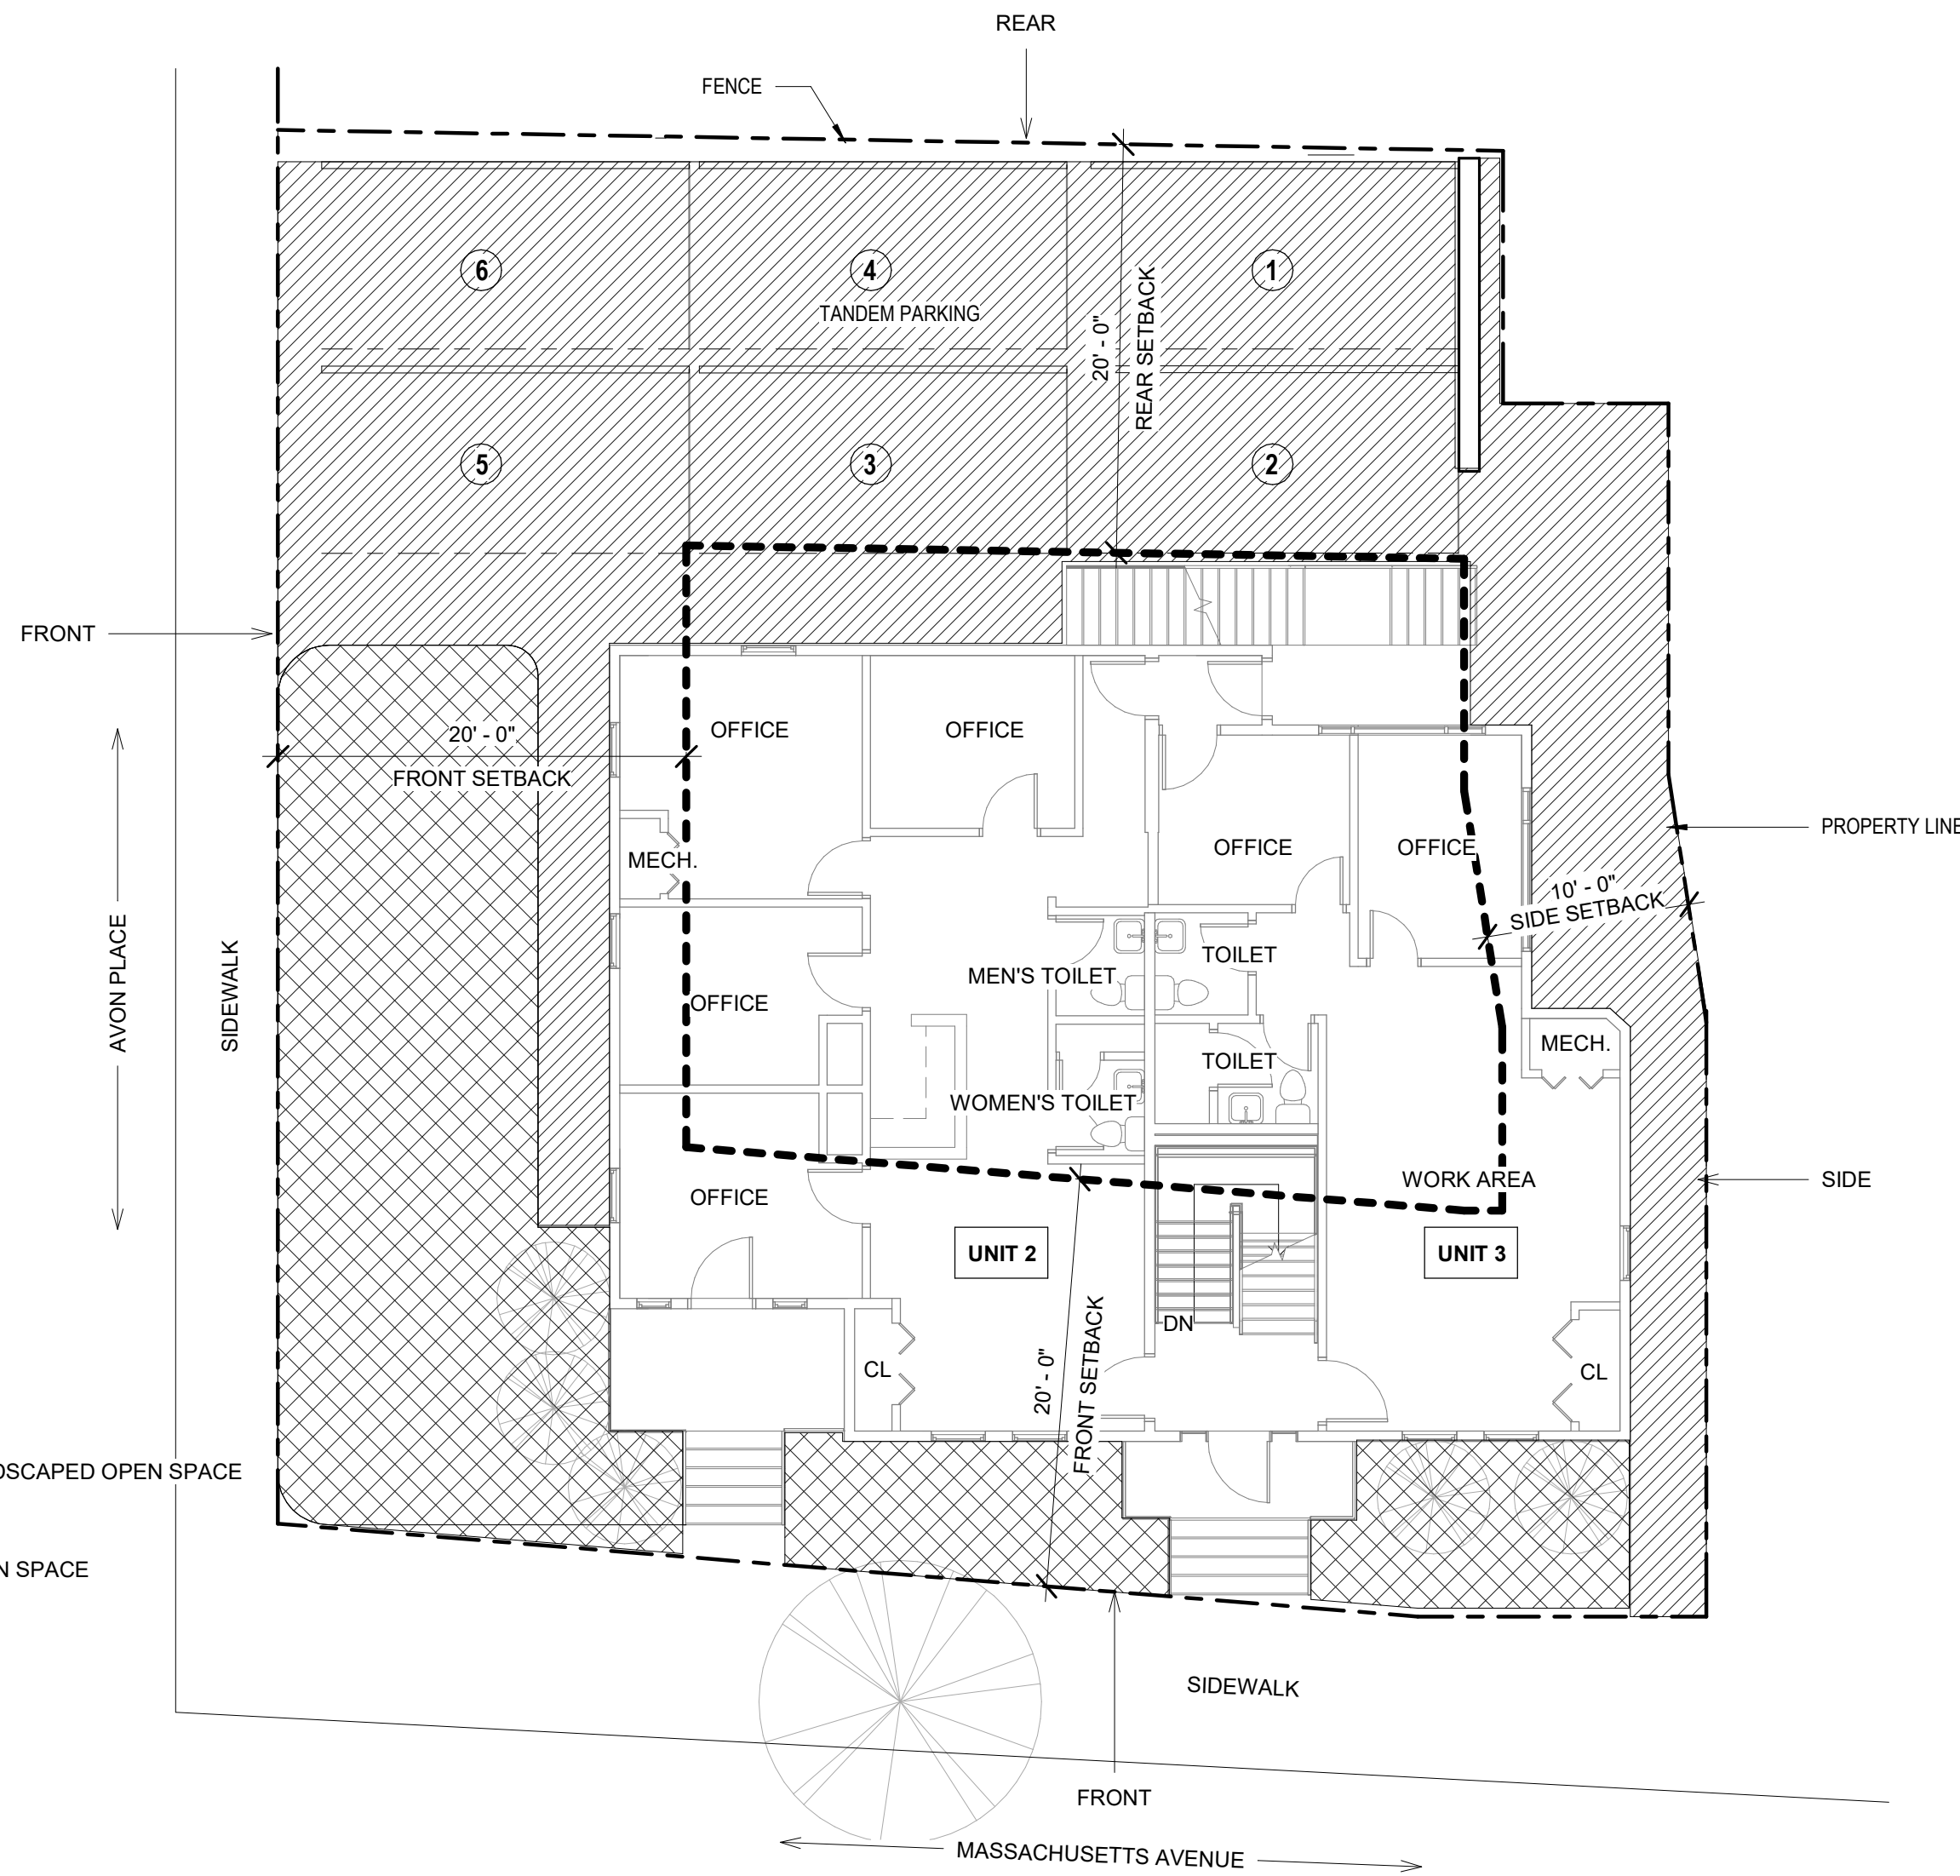

2 EXISTING FIRST FLOOR PLAN + SITE W/
ZONING INFORMATION
1/8" = 1'-0"

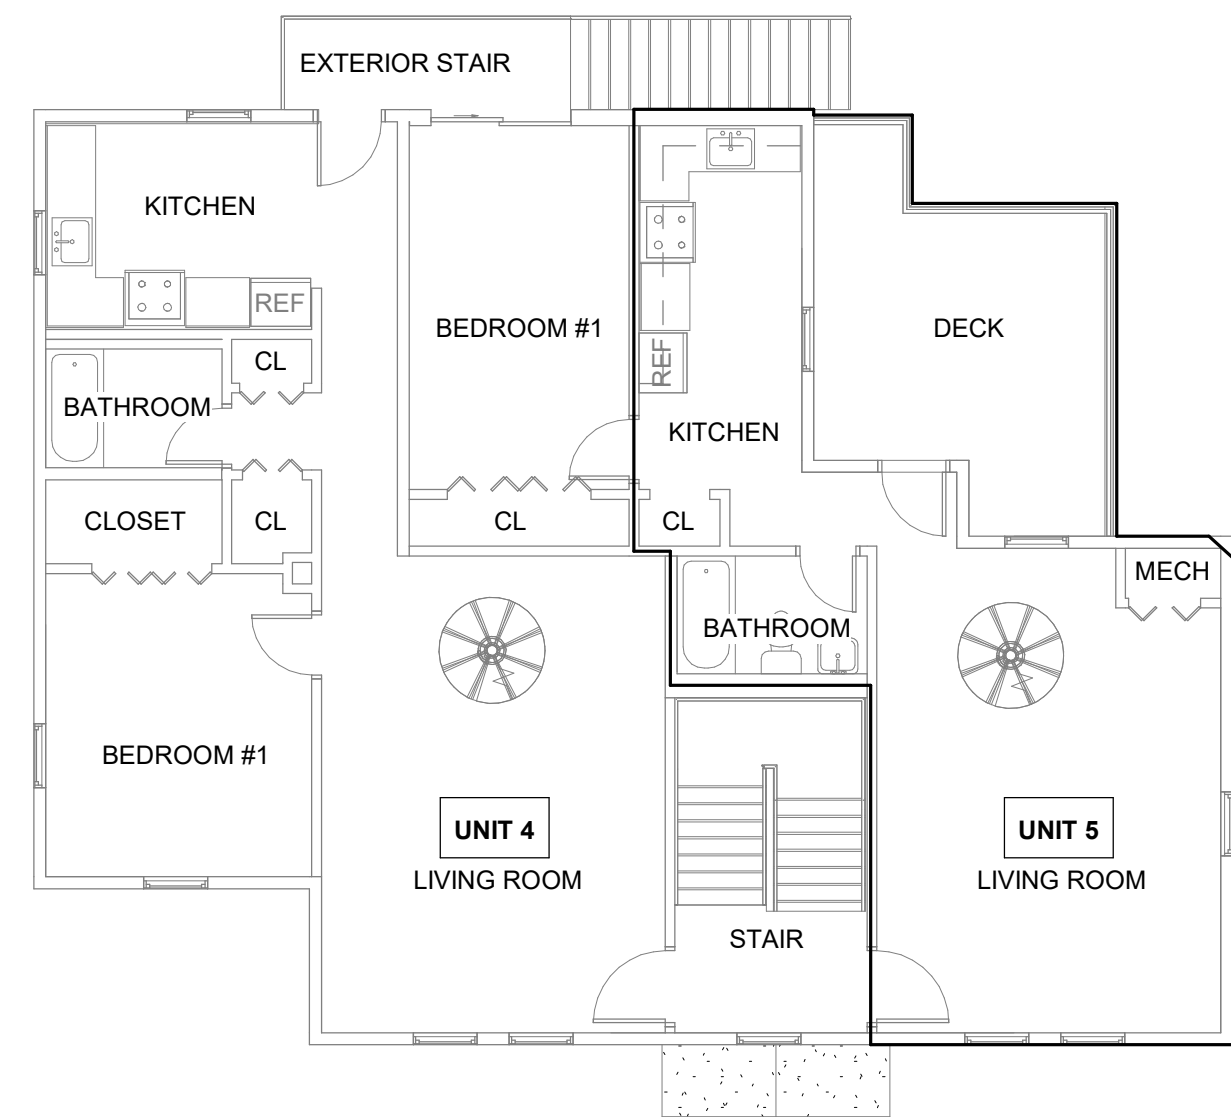

3 SECOND FLOOR PLAN
1/8" = 1'-0"

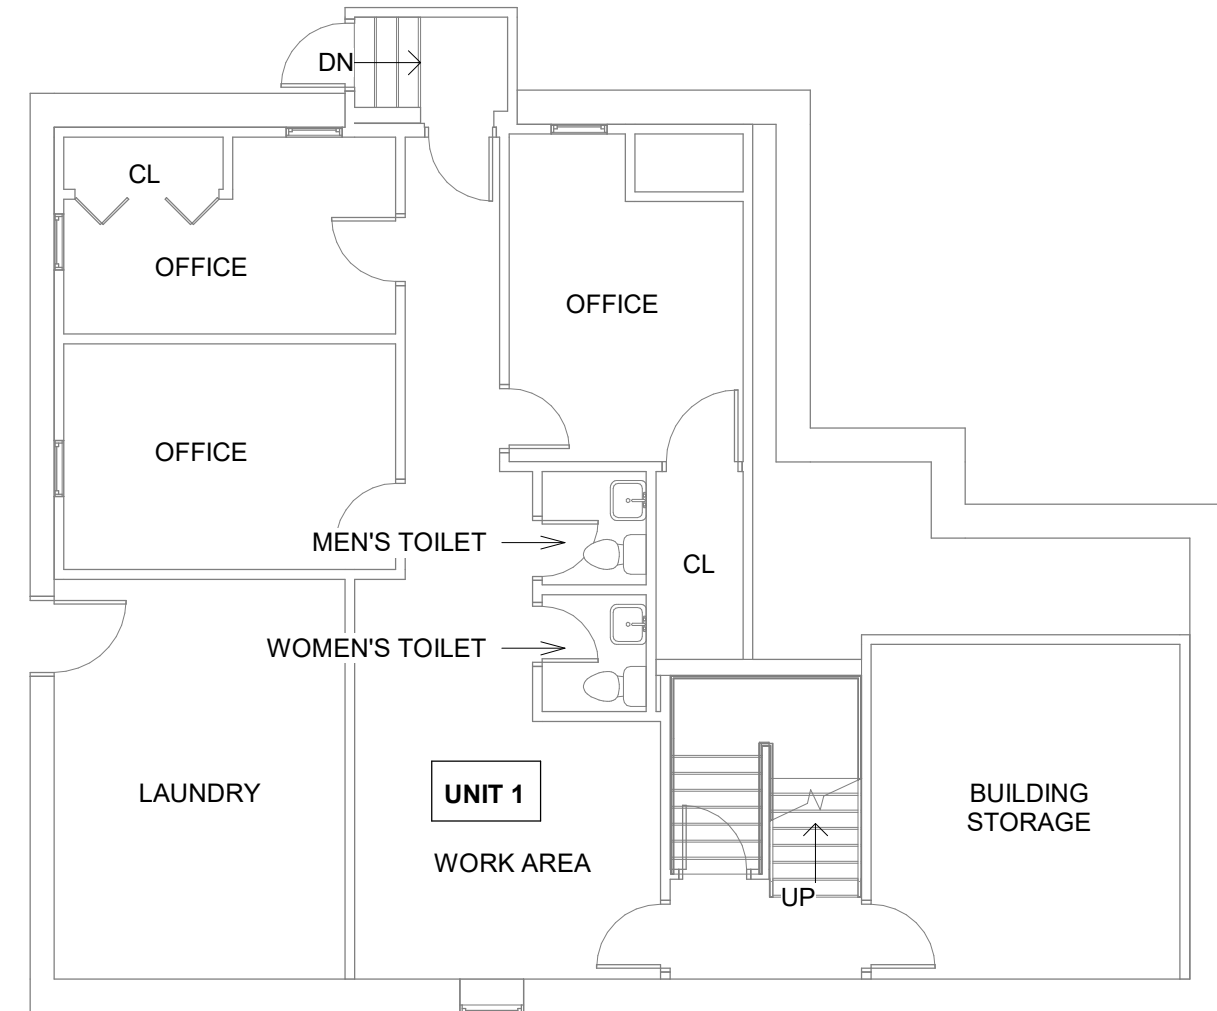

1 BASEMENT PLAN
1/8" = 1'-0"

SUMMARY USE GROUPS			
FLOOR	UNIT	EXISTING	PROPOSED
BASEMENT	UNIT 1	BUSINESS	BUSINESS (NO CHANGE)
1ST FLOOR	UNIT 2	BUSINESS	RESIDENTIAL 2 BEDROOM
1ST FLOOR	UNIT 3	BUSINESS	BUSINESS (NO CHANGE)
2ND FLOOR	UNIT 4	RESIDENTIAL 1 BEDROOM	RESIDENTIAL 1 BEDROOM (NO CHANGE)
2ND FLOOR	UNIT 5	RESIDENTIAL 1 BEDROOM	RESIDENTIAL 1 BEDROOM (NO CHANGE)
		2 BEDROOMS	4 BEDROOMS

Stamp:

400 MASS AVE ARLINGTON

PROPOSED FLOOR PLANS


prepared for:
location: Approver

LYF 2020 ©
ALL PLANS, SPECIFICATIONS AND IDEAS ARE THE PROPERTY OF LYF. RIGHTS OF USE ARE CONDITIONAL AND ARE GRANTED UNDER FULL COMPENSATION AND LIMITED TO A ONE-TIME USE TO CONSTRUCT A SINGLE PROJECT ON THE SITE SO INDICATED. USE OF THE WORK AND ANY DERIVATIVE WORK COVERED UNDER THIS COPYRIGHT FOR OTHER PROJECTS IS PROHIBITED. THE USE OR REPRODUCTION OF THESE PLANS FOR ANY OTHER CONSTRUCTION OR PERMIT APPLICATION IS STRICTLY PROHIBITED WITHOUT PRIOR WRITTEN PERMISSION OF LYF.


Mark	Date
REVISIONS	
Date	02/23/2021
Scale	As indicated
Job No.	2876
Sheet No.	

A101


4 ATTIC 1/2 STORY (NO CHANGES)
1/8" = 1'-0"

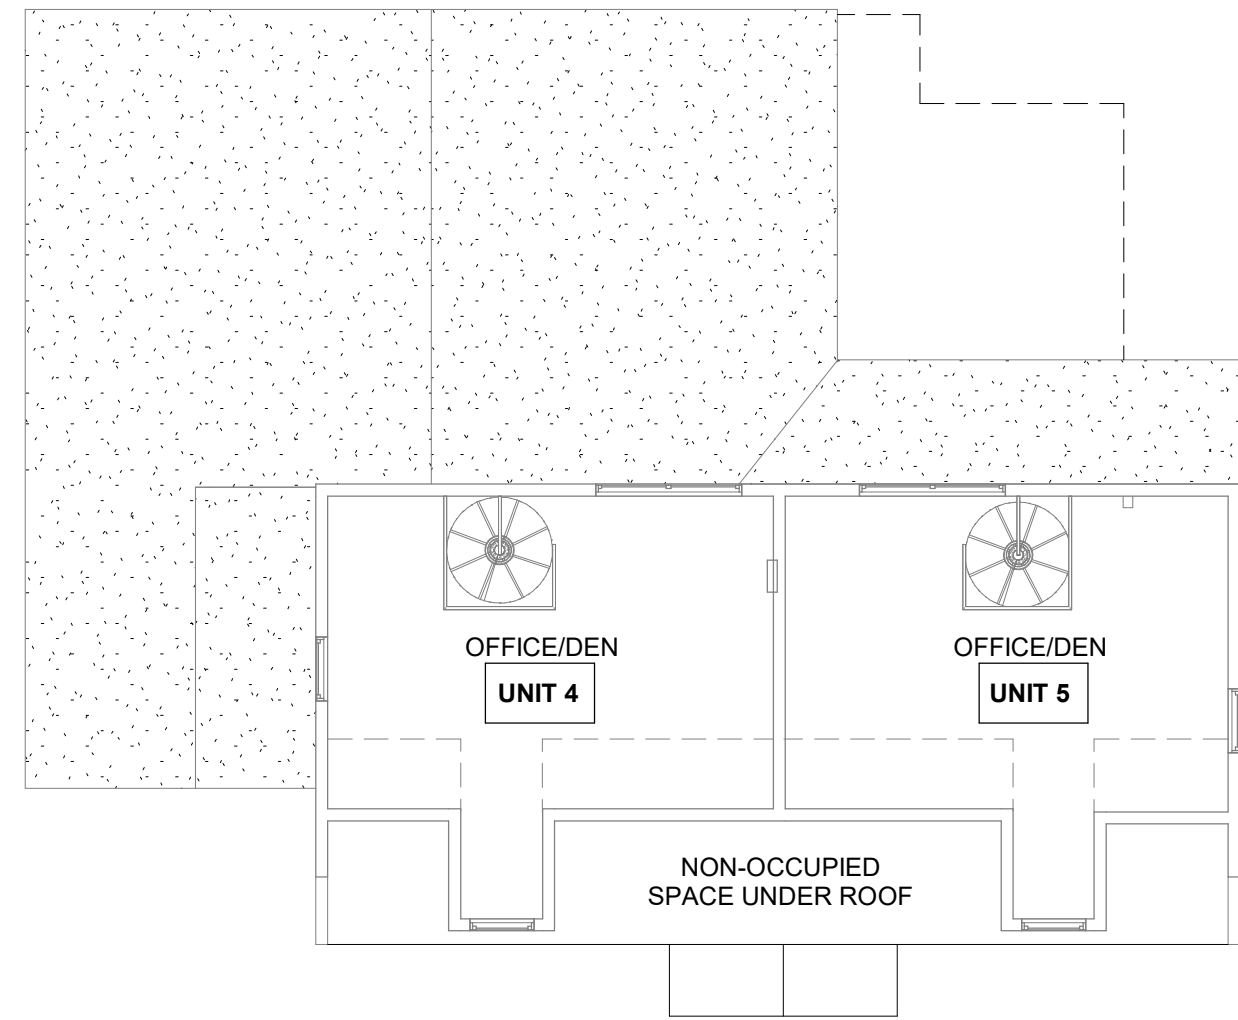

2 PROPOSED FIRST FLOOR PLAN + SITE
W/ZONING INFORMATION
1/8" = 1'-0"

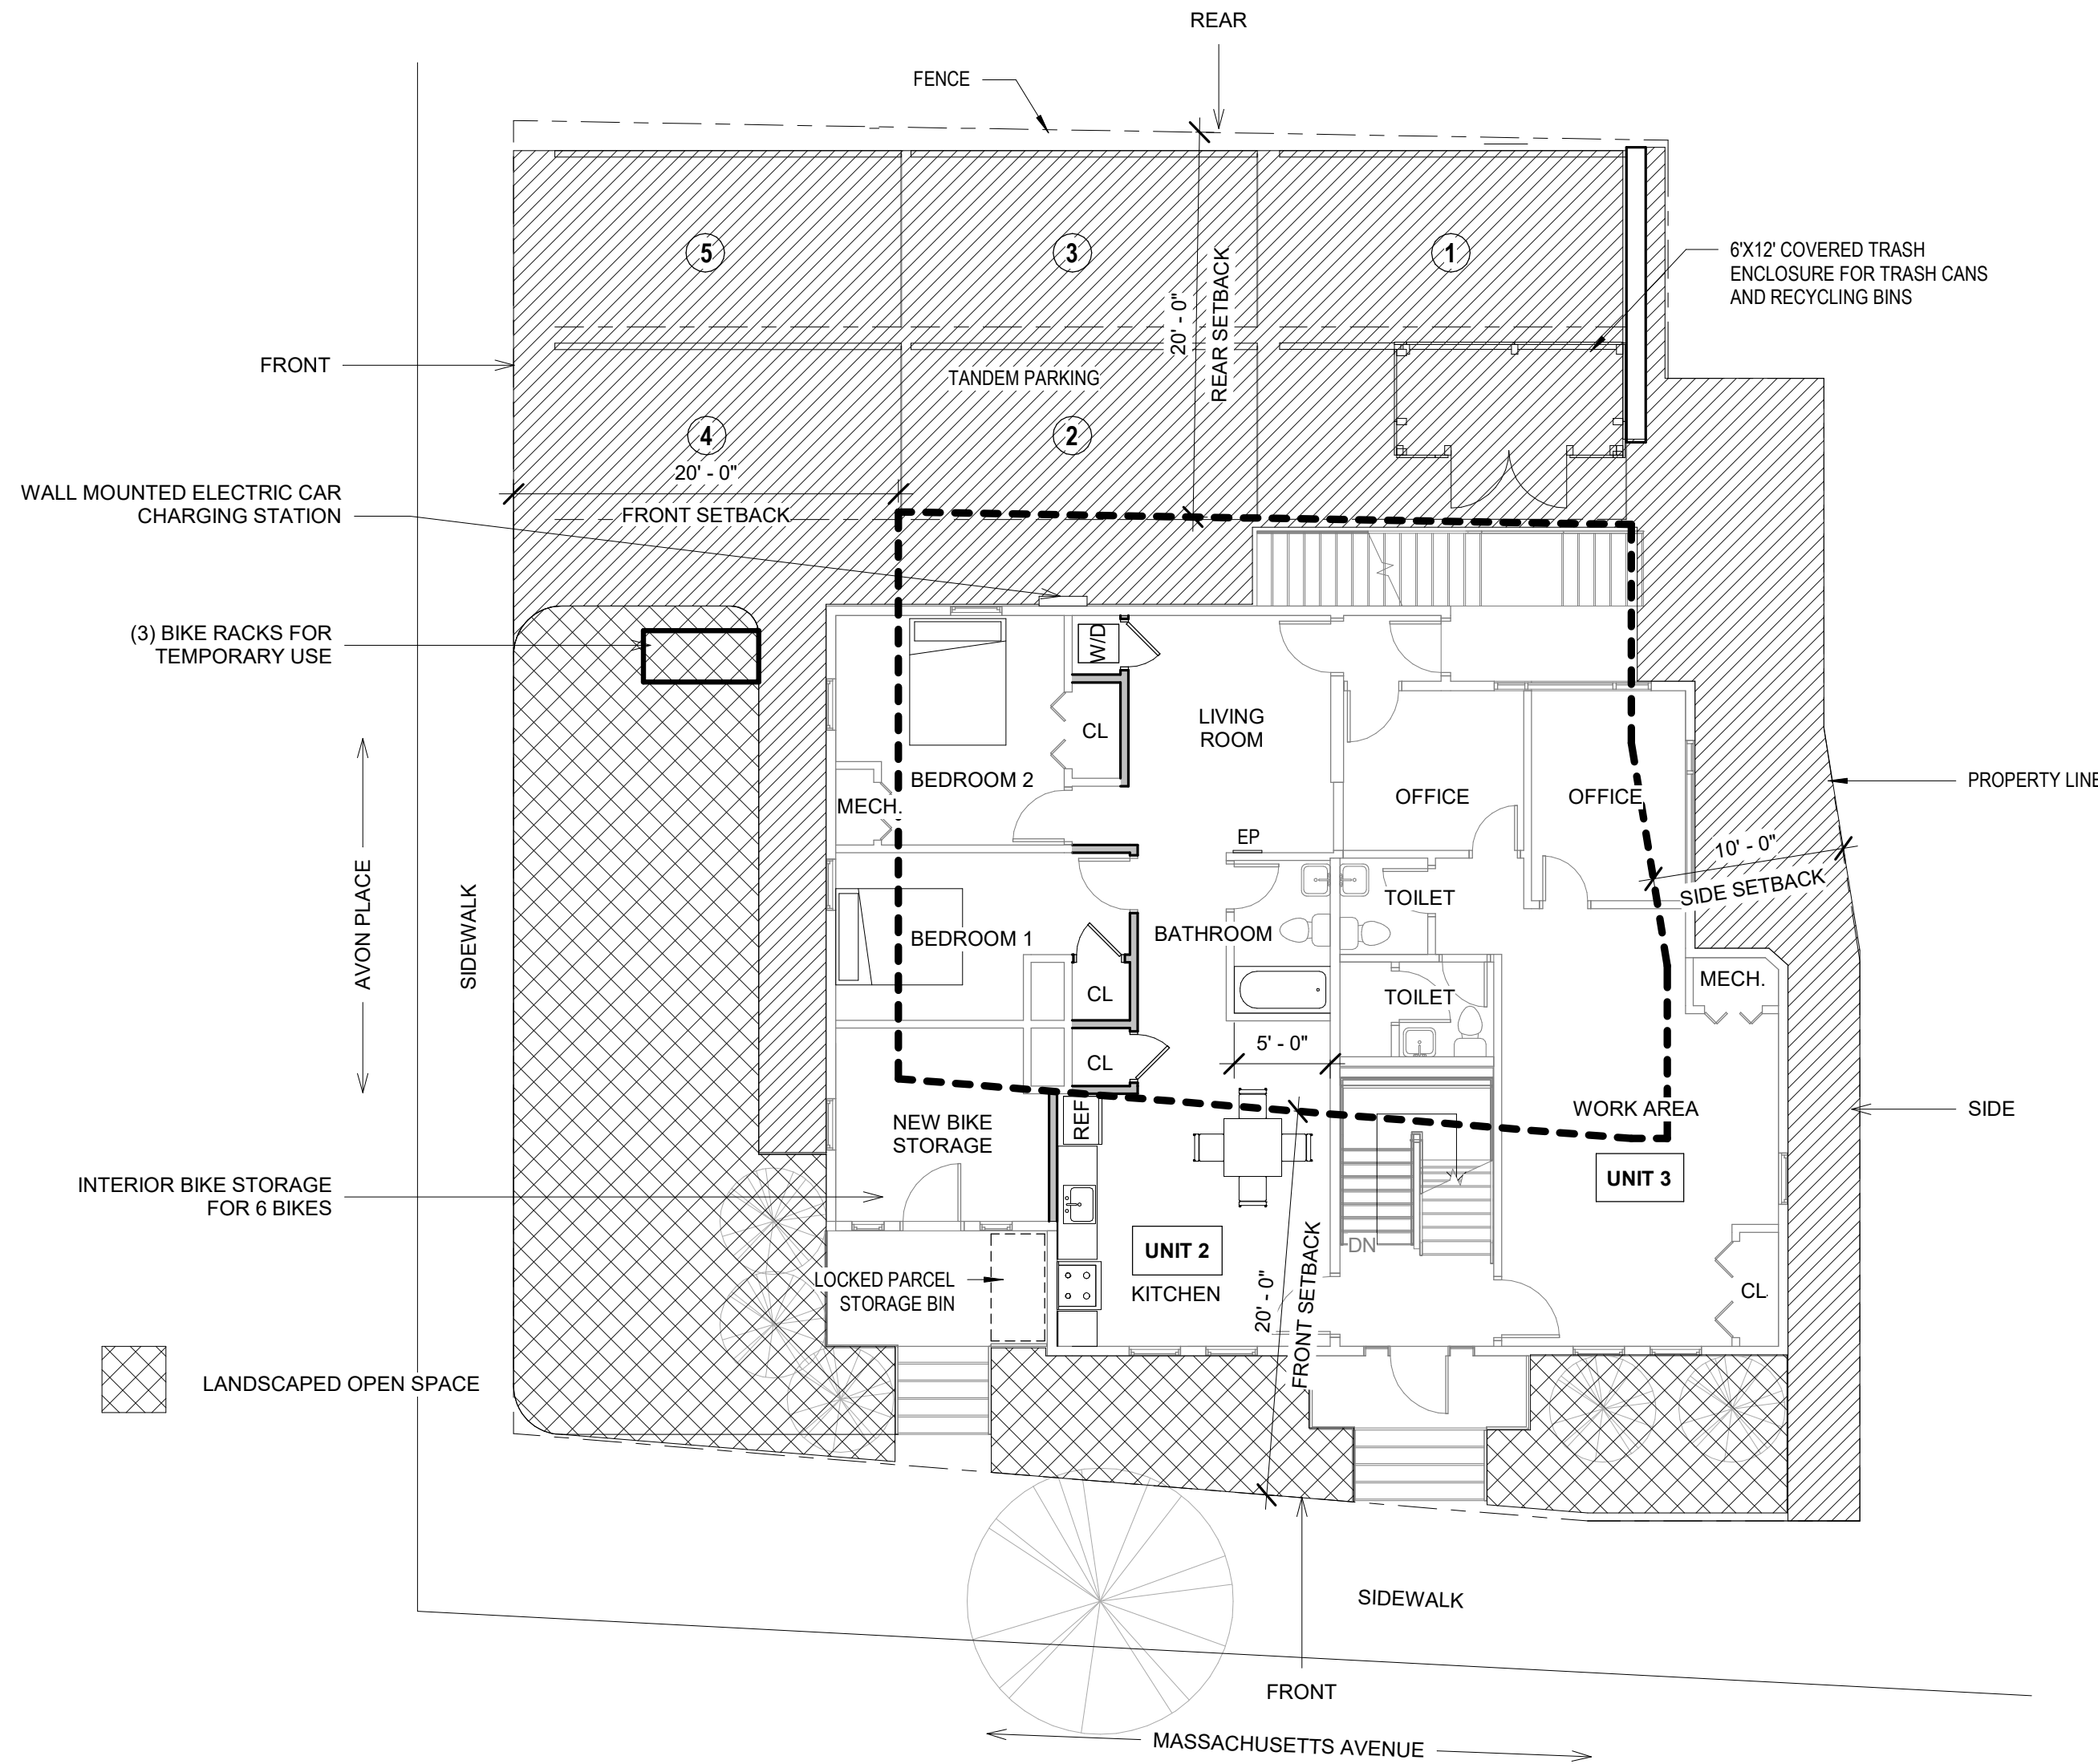

3 SECOND FLOOR PLAN (NO CHANGES)
1/8" = 1'-0"

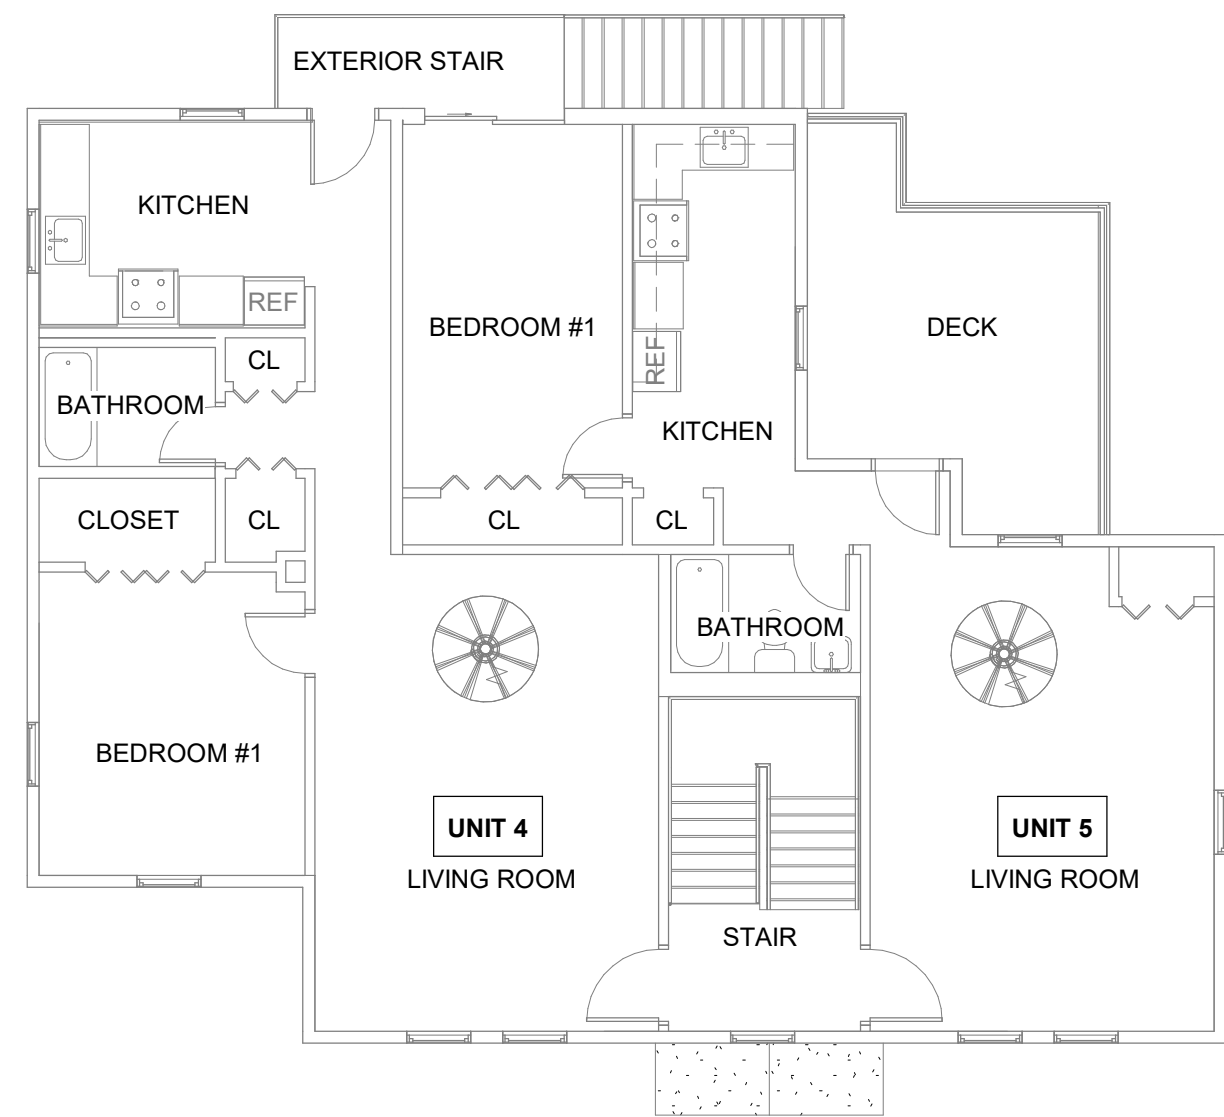

1 BASEMENT PLAN (NO CHANGES)
1/8" = 1'-0"

