




Stamp:

400 MASS AVE ARLINGTON

EXISTING FLOOR PLANS

prepared for:	
location: Approver	
LYF 2020 ©	
ALL PLANS, SPECIFICATIONS AND IDEAS ARE THE PROPERTY OF LYF. RIGHTS OF USE ARE CONDITIONAL AND ARE GRANTED UNDER FULL COMPENSATION AND LIMITED TO A ONE-TIME USE TO CONSTRUCT A SINGLE PROJECT ON THE SITE SO INDICATED. USE OF THE WORK AND ANY DERIVATIVE WORK COVERED UNDER THIS COPYRIGHT FOR OTHER PROJECTS IS PROHIBITED. THE USE OR REPRODUCTION OF THESE PLANS FOR ANY OTHER CONSTRUCTION OR PERMIT APPLICATION IS STRICTLY PROHIBITED WITHOUT PRIOR WRITTEN PERMISSION OF LYF.	
Mark	Date
REVISIONS	
Date	02/17/2021
Scale	As indicated
Job No.	2876
Sheet No.	

A100

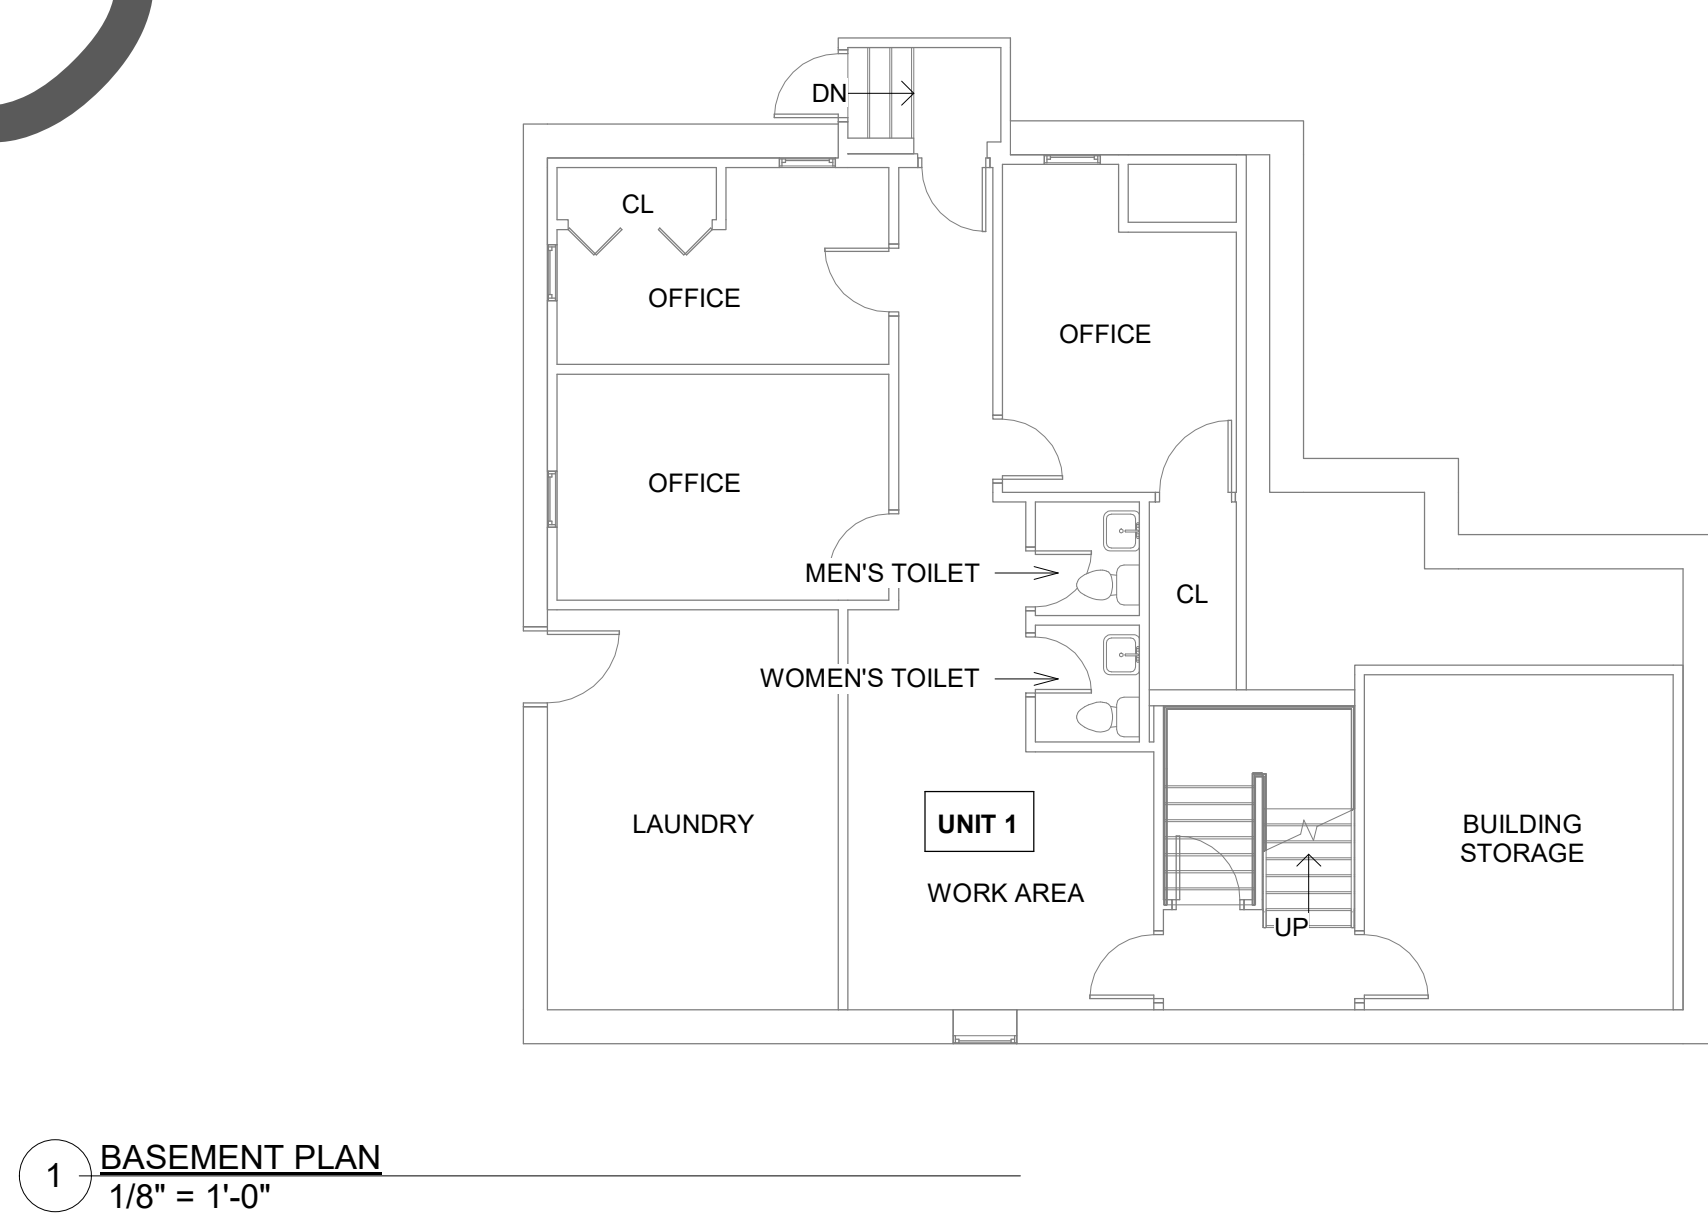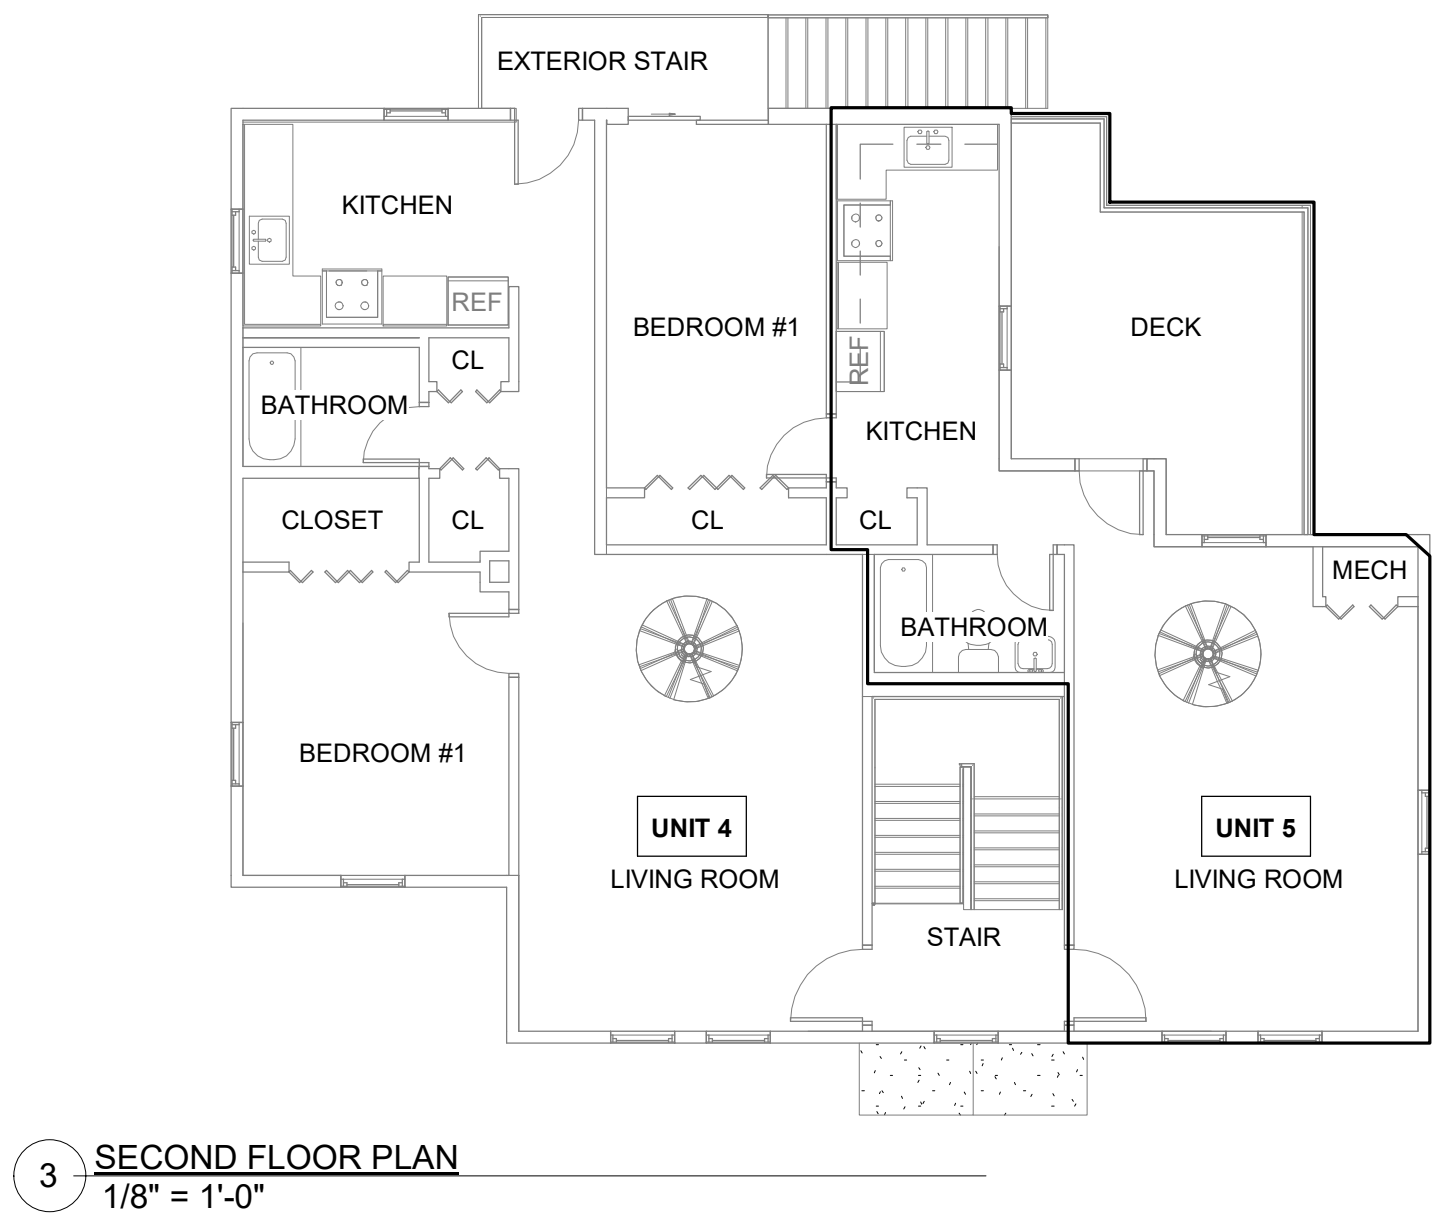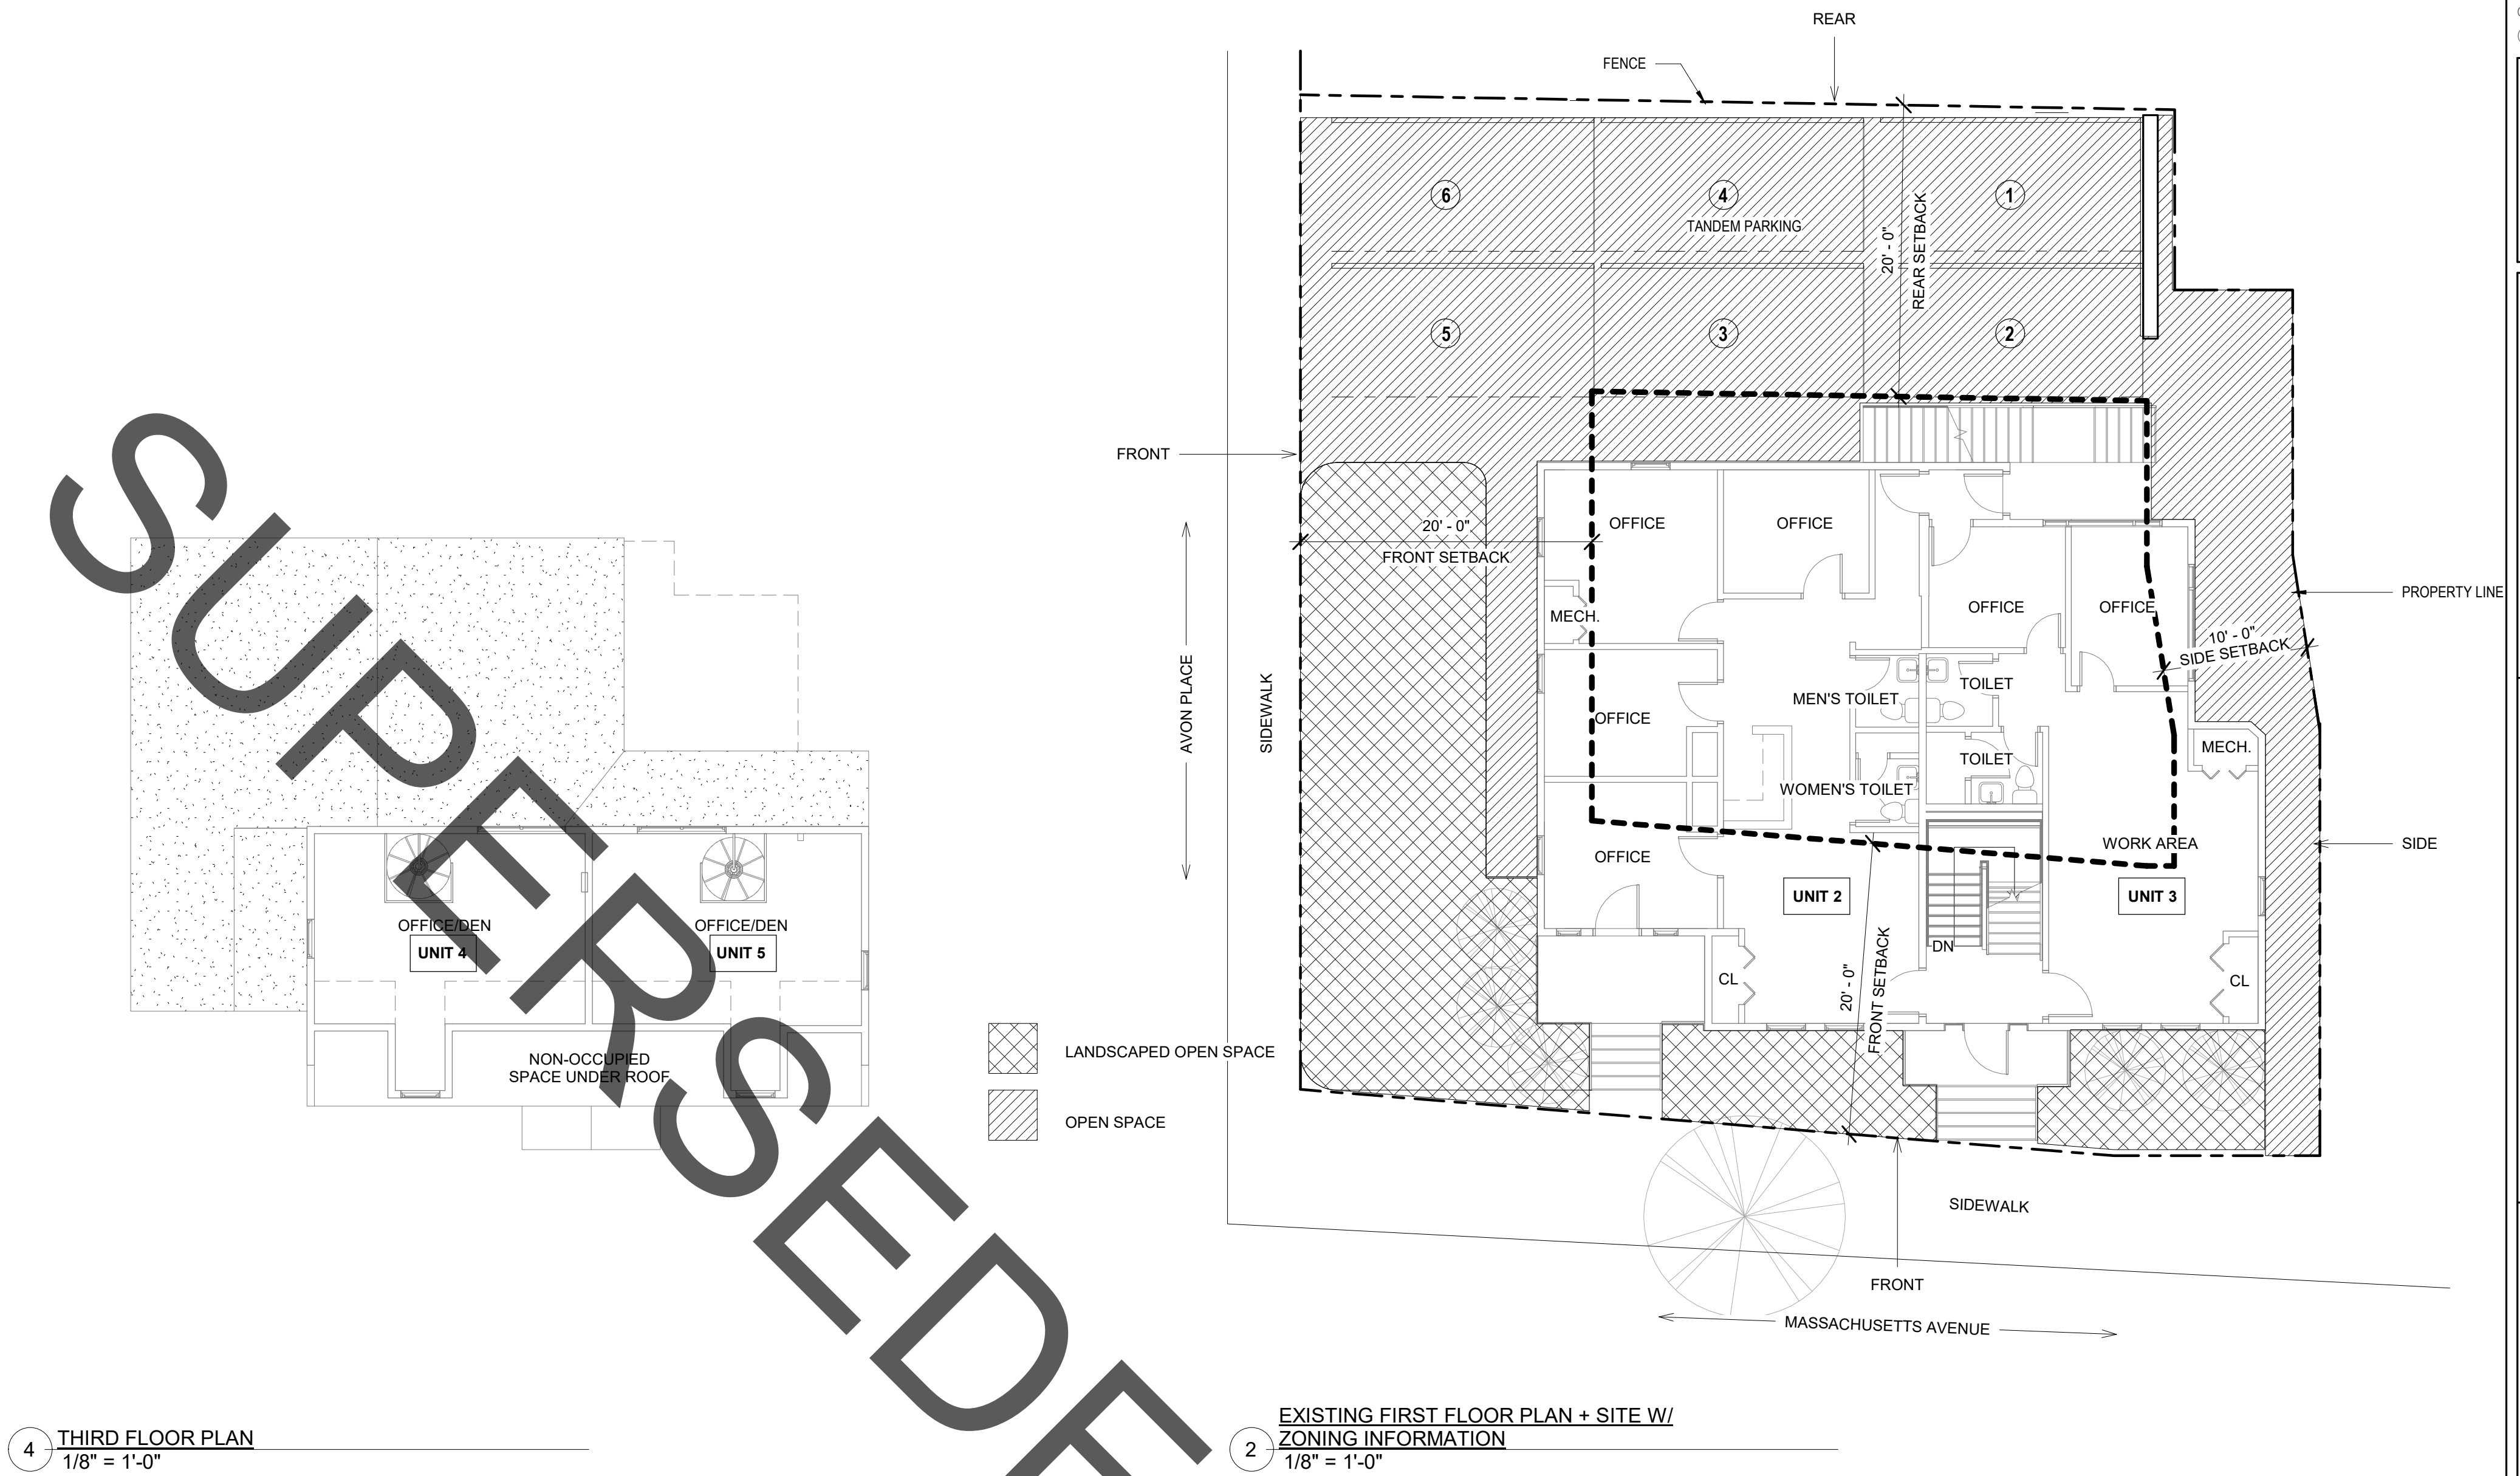



Stamp:

400 MASS AVE ARLINGTON

prepared for:	
location:	Approver
PROPOSED FLOOR PLANS	

LYF 2020 ©
ALL PLANS, SPECIFICATIONS AND IDEAS ARE THE PROPERTY OF LYF. RIGHTS OF USE ARE CONDITIONAL AND ARE GRANTED UNDER FULL COMPENSATION AND LIMITED TO A ONE-TIME USE TO CONSTRUCT A SINGLE PROJECT ON THE SITE SO INDICATED. USE OF THE WORK AND ANY DERIVATIVE WORK COVERED UNDER THIS COPYRIGHT FOR OTHER PROJECTS IS PROHIBITED. THE USE OR REPRODUCTION OF THESE PLANS FOR ANY OTHER CONSTRUCTION OR PERMIT APPLICATION IS STRICTLY PROHIBITED WITHOUT PRIOR WRITTEN PERMISSION OF LYF


Mark	Date
REVISIONS	
Date	02/17/2021
Scale	As indicated
Job No.	2876
Sheet No.	

A101




4 THIRD FLOOR PLAN (NO CHANGES)
1/8" = 1'-0"

2 PROPOSED FIRST FLOOR PLAN + SITE
W/ZONING INFORMATION
1/8" = 1'-0"

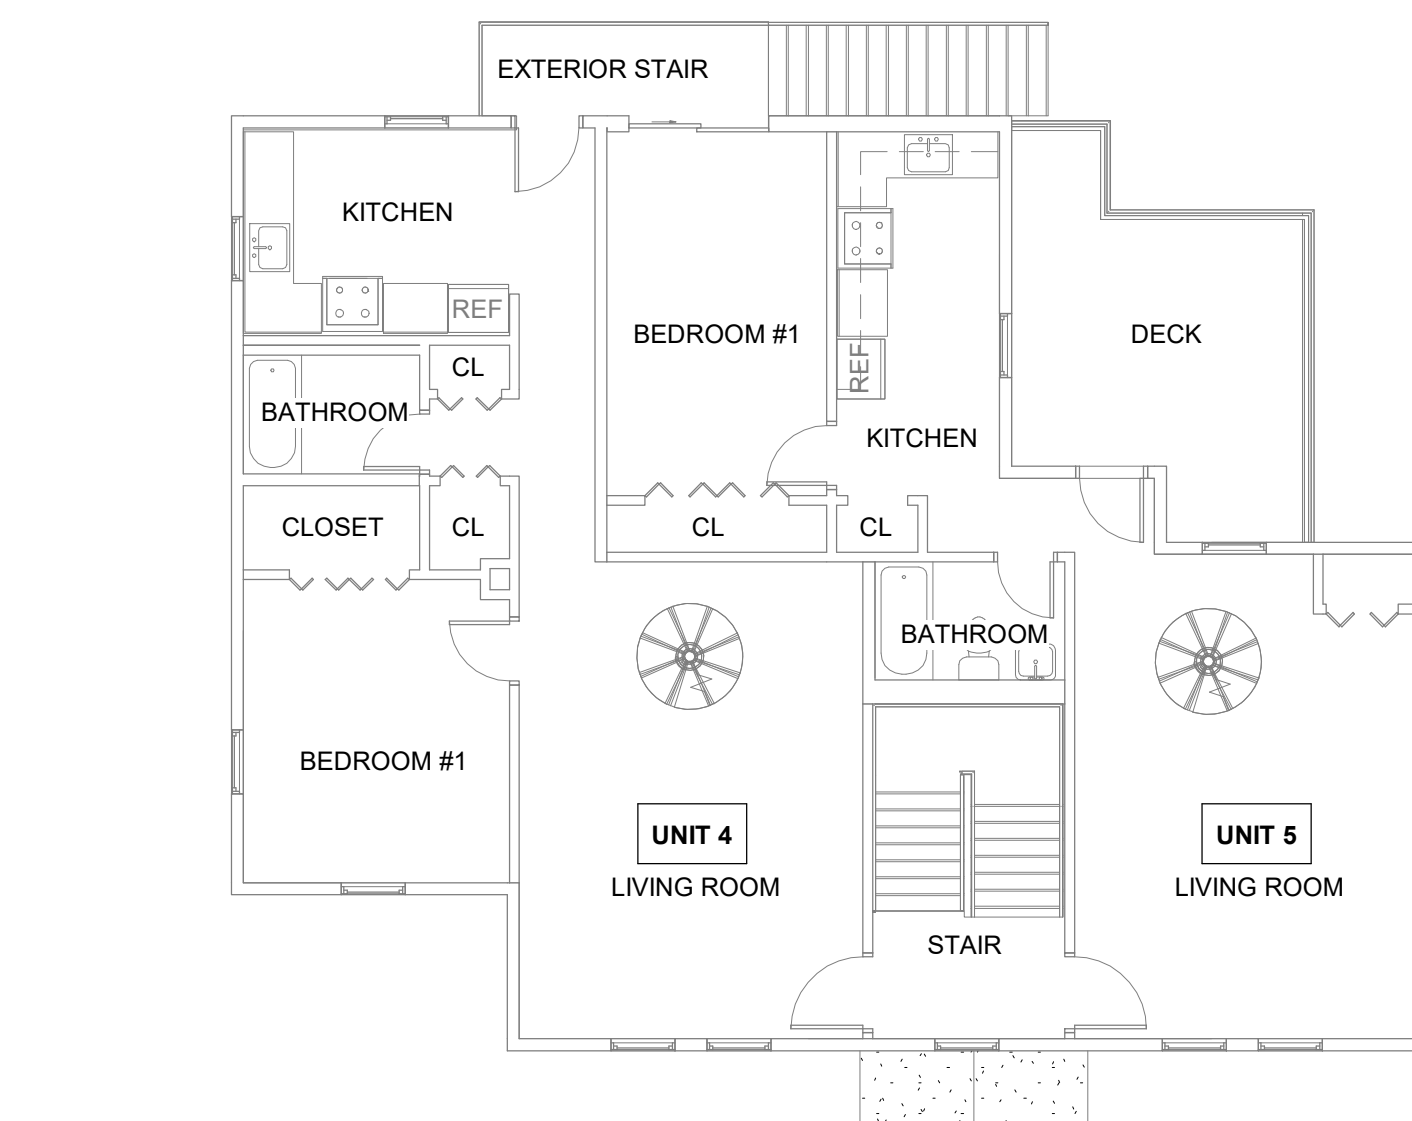

3 SECOND FLOOR PLAN (NO CHANGES)
1/8" = 1'-0"

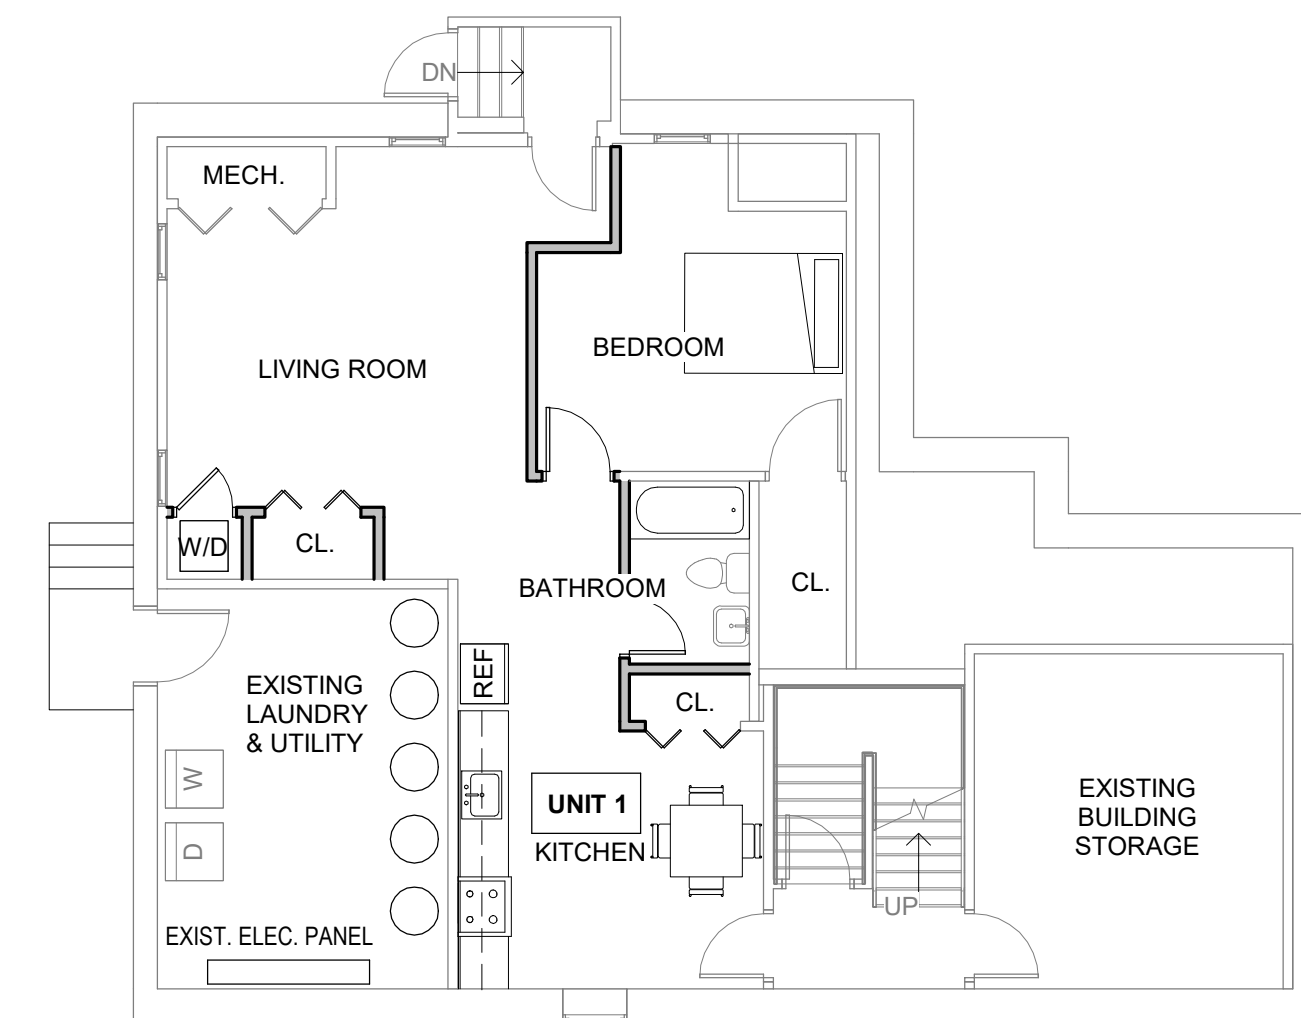

1 BASEMENT PLAN -PROPOSED
1/8" = 1'-0"

