

# The Commonwealth of Massachusetts



No. 14829

**Whereas**, Town of Arlington Park and Recreation Commission

of -- Arlington -- in the County of -- Middlesex -- and Commonwealth aforesaid, has applied to the Department of Environmental Protection for license to -- install and maintain bank stabilization around portion of Spy Pond and construction and maintain two pile-supported overlook structures, as further described below -----

and has submitted plans of the same; and whereas due notice of said application, and of ~~the time and place fixed for a hearing thereon~~, has been given, as required by law, to the -- Board of Selectman and Town of Administrator--- of the --- Town of Arlington; -----

NOW, said Department, having heard all parties desiring to be heard, and having fully considered said application, hereby, subject to the approval of the Governor, authorizes and licenses the said -----

Town of Arlington Park and Recreation Commission -- subject to the provisions of the ninety first chapter of the General Laws, and of all laws which are or may be in force applicable thereto, to -- stabilize 1,530-linear feet of bank by staking coir fascines and regrading the existing bank to achieve a 3:1 slope, repair and install approximately 200-square feet of rock aprons in three (3) isolated areas for drainage outfall protection, and construct and maintain two (2) timber pile-supported public overlooks with associated deck ramps with a total area of approximately 340-square foot within Chapter 91 jurisdiction -----

in and over waters of the -- Spy Pond -- at 0 Park Lane -- in the -- Town of Arlington-- and in accordance with the locations shown and details indicated on the accompanying License Plan No. 14829, Sheets 1 through 15, prepared by Hatch Associates Consultants, Inc. -----

No specific Legislative Authorizations and/or Licenses have been previously issued for the project site.

The structures authorized hereby shall be limited to the following uses: shoreline stabilization and public access to waterfront open space for passive recreational purposes.

The structures authorized pursuant to this License are valid for an unlimited term pursuant to 310 CMR 9.15(1)(c). The Department may amend the license to authorize a structural alteration upon written request by the licensee accompanied by appropriate plans.

**This License is subject to the following Special Conditions and Standard Conditions:**

Special Condition 1: The Licensee shall maintain all structures in accordance with the terms and conditions specified herein or this license may expire, pursuant to 310 CMR 9.25(1)(c).

Special Condition 2: Issuance of this authorization does not relieve the Licensee of the obligation to comply with all other applicable state and/or federal statutes or regulations. Any changes made to the project authorized herein will require further notification to and approval by the Department in accordance with the 310 CMR 9.05(1), 9.22(3) or 9.24.


Special Condition 3: All structures authorized under this License shall be constructed to meet the Engineering and Construction Standards pursuant to 310 CMR 9.37.

Special Condition 4: The Licensee shall allow agents of the Department to enter the project site to verify compliance with the conditions of this License.

Special Condition 5: All work authorized herein shall be completed within five (5) years of the date of license issuance. Said construction period may be extended by the Department for one or more one year periods without public notice, provided that the Applicant submits to the Department thirty (30) days prior to the end of the construction period, a written request to extend the period and provides adequate justification for said extension.

Special Condition 6: The Licensee shall request in writing that the Department issue a Certificate of Compliance within sixty (60) days completion of the licensed project, but in no event later than five (5) year from the date of license issuance, or any extension thereof, in accordance with 310 CMR 9.19(1). The request shall be accompanied by a certification by a registered professional engineer licensed to do business in the Commonwealth that the project was completed in accordance with the plans, specifications, and conditions of this License.

Please see Page 4 for additional conditions to this License

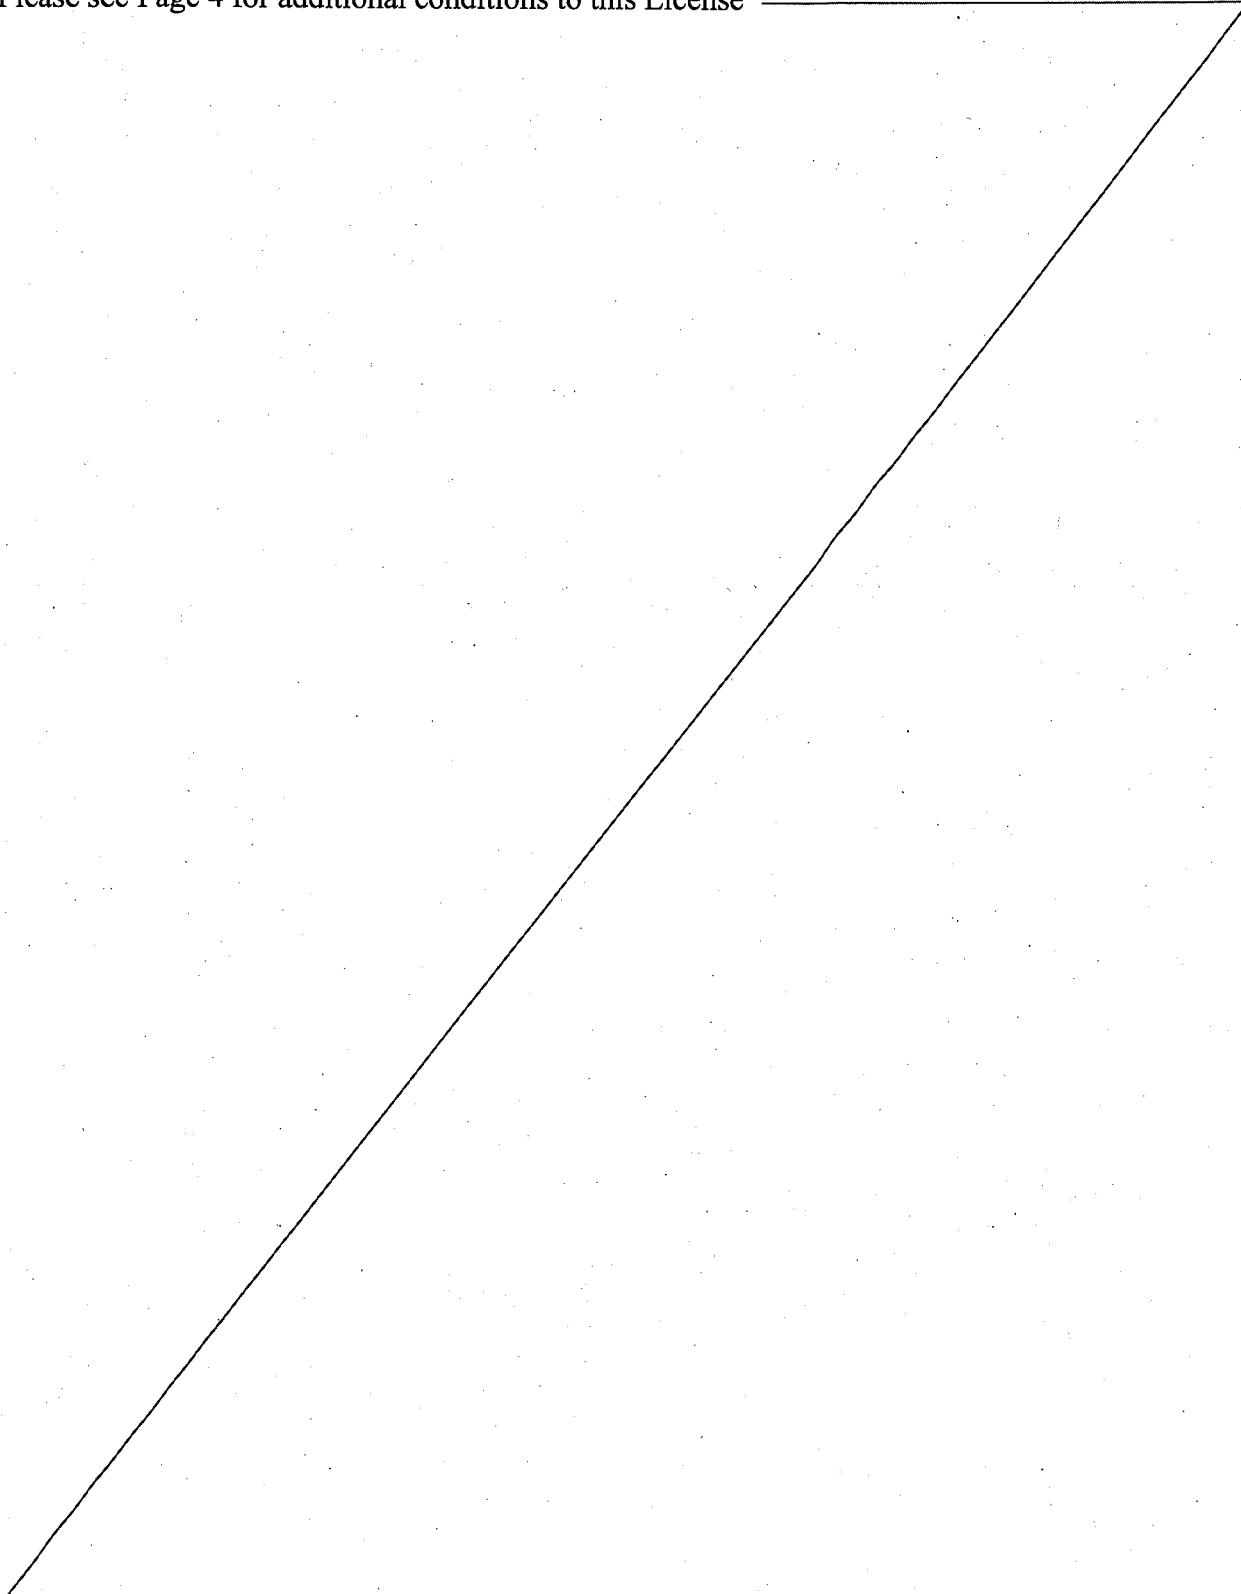

---

Duplicate of said plan, License Number 14829 on file in the office of said Department, and original of said plan accompanies this License, and is to be referred to as a part hereof.

**STANDARD WATERWAYS LICENSE CONDITIONS**

1. Acceptance of this Waterways License shall constitute an agreement by the Licensee to conform with all terms and conditions stated herein.
2. This License is granted upon the express condition that any and all other applicable authorizations necessitated due to the provisions hereof shall be secured by the Licensee prior to the commencement of any activity or use authorized pursuant to this License.
3. Any change in use or any substantial structural alteration of any structure or fill authorized herein shall require the issuance by the Department of a new License in accordance with the provisions and procedures established in Chapter 91 of the Massachusetts General Laws. Any unauthorized substantial change in use or unauthorized substantial structural alteration of any structure or fill authorized herein shall render this License void.
4. This License shall be revocable by the Department for noncompliance with the terms and conditions set forth herein. This License may be revoked after the Department has given written notice of the alleged noncompliance to the Licensee and those persons who have filed a written request for such notice with the Department and afforded them a reasonable opportunity to correct said noncompliance. Failure to correct said noncompliance after the issuance of a written notice by the Department shall render this License void and the Commonwealth may proceed to remove or cause removal of any structure or fill authorized herein at the expense of the Licensee, its successors and assigns as an unauthorized and unlawful structure and/or fill.
5. The structures and/or fill authorized herein shall be maintained in good repair and in accordance with the terms and conditions stated herein and the details indicated on the accompanying license plans.
6. Nothing in this License shall be construed as authorizing encroachment in, on or over property not owned or controlled by the Licensee, except with the written consent of the owner or owners thereof. The Licensee stated that the Town of Arlington was the property owner at the time the application was submitted.
7. This Waterways License is granted subject to all applicable Federal, State, County, and Municipal laws, ordinances and regulations including but not limited to a valid final Order of Conditions issued pursuant to the Wetlands Protection Act, M.G.L. Chapter 131, §40.
8. This License is granted upon the express condition that the use of the structures and/or fill authorized hereby shall be in strict conformance with all applicable requirements and authorizations of the MassDEP.
9. This License authorizes structure(s) and/or fill on:

Private Tidelands - In accordance with the public easement that exists by law on private tidelands, the Licensee shall allow the public to use and to pass freely upon the area of the subject property lying between the high and low water marks, for the purposes of fishing, fowling, navigation, and the natural derivatives thereof.

Commonwealth Tidelands - The Licensee shall not restrict the public's right to use and to pass freely, for any lawful purpose, upon lands lying seaward of the low water mark. Said lands are held in trust by the Commonwealth for the benefit of the public.

**X** Great Pond of the Commonwealth - The Licensee shall not restrict the public's right to use and to pass freely upon lands lying seaward of the high water mark for any lawful purpose.

Navigable River or Stream - The Licensee shall not restrict the public's right to use and to pass freely, for any lawful purpose, in the waterway.

No restriction on the exercise of these public rights shall be imposed unless otherwise expressly provided in this License.

10. Unless otherwise expressly provided by this License, the Licensee shall not limit the hours of availability of any areas of the subject property designated for public passage, nor place any gates, fences, or other structures on such areas in a manner that would impede or discourage the free flow of pedestrian movement thereon.


The amount of tidewater displaced by the work hereby authorized has been ascertained by said Department, and compensation thereof has been made by the said -- Town of Arlington Park and Recreation Commission -- by paying into the treasury of the Commonwealth -- (N/A) -- for each cubic yard so displaced, being the amount hereby assessed by said Department (N/A).

Nothing in this License shall be so construed as to impair the legal rights of any person.

This License shall be void unless the same and the accompanying plan are recorded within 60-days from the date hereof, in the Registry of Deeds for the South District -- of the County of -- Middlesex --

IN WITNESS WHEREAS, said Department of Environmental Protection have hereunto set their hands this 7th day of May in the year two thousand nineteen.

Commissioner

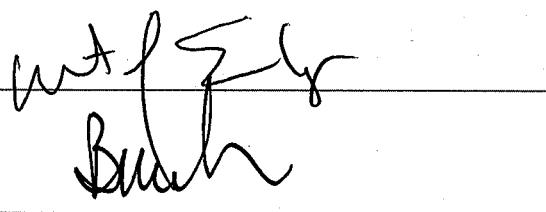

Department of  
Environmental Protection


Section Chief



### THE COMMONWEALTH OF MASSACHUSETTS

This License is approved in consideration of the payment into the treasury of the Commonwealth by the said -- Town of Arlington Park and Recreation Commission -- the further sum of -- (*exempt pursuant to 310 CMR 9.16(4)(a)*) -- the amount determined by the Governor as a just and equitable charge for rights and privileges hereby granted in the land of the Commonwealth.


BOSTON,

*Approved by the Governor.*

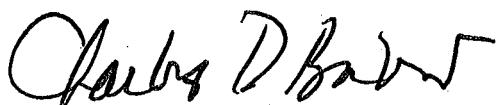  
Governor

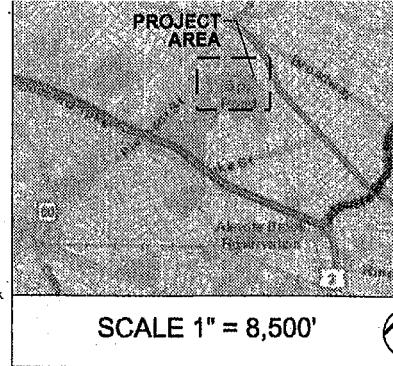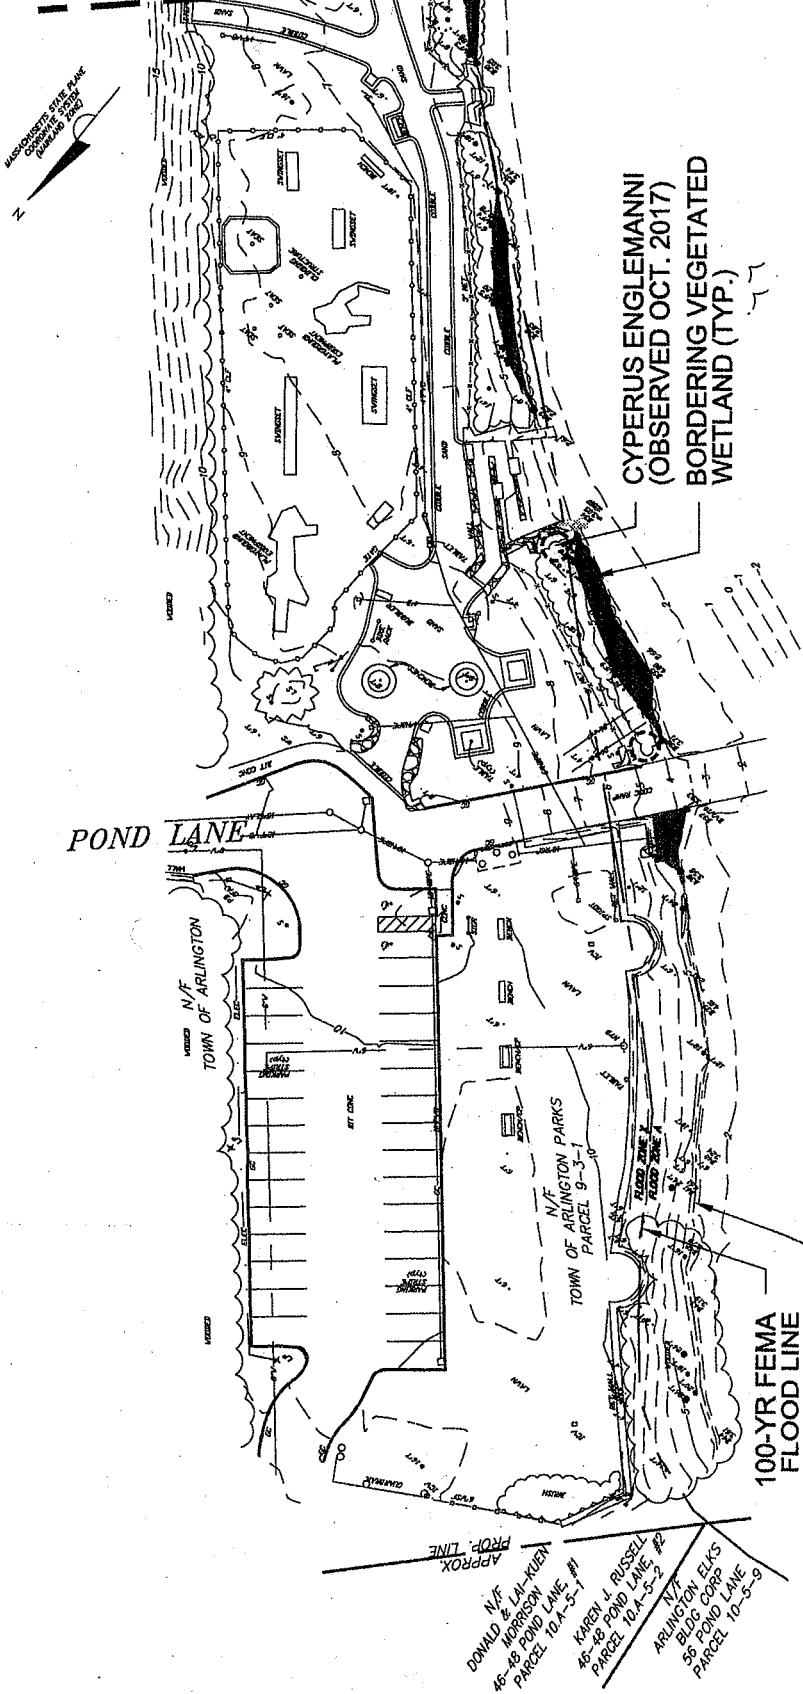

## LOCUS PLAN

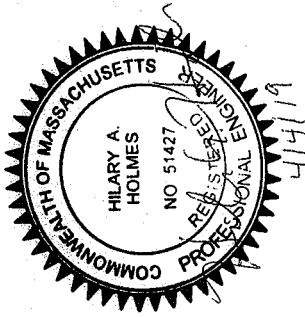

- NOTES:
1. NO BASE FLOOD ELEVATION IS GIVEN ON FEMA MAP 25017C0417E.
  2. TYPICAL ORDINARY WATER LEVEL IS ELEVATION 3.4' NAVD88 CORRESPONDING WITH THE OUTLET STRUCTURE WEIR ELEVATION.

0 30  
SCALE 1" = 6'  
SHEET 1 OF


LICENSE PLAN NO. 14899

Approved by Department of Environmental Protection  
of Massachusetts

MAY - 7 2019


*[Handwritten signatures]*

EXISTING CONDITIONS PLAN - AREA 1: SPY POND PARK (NORTH)  
SCALE 1" = 8,500"

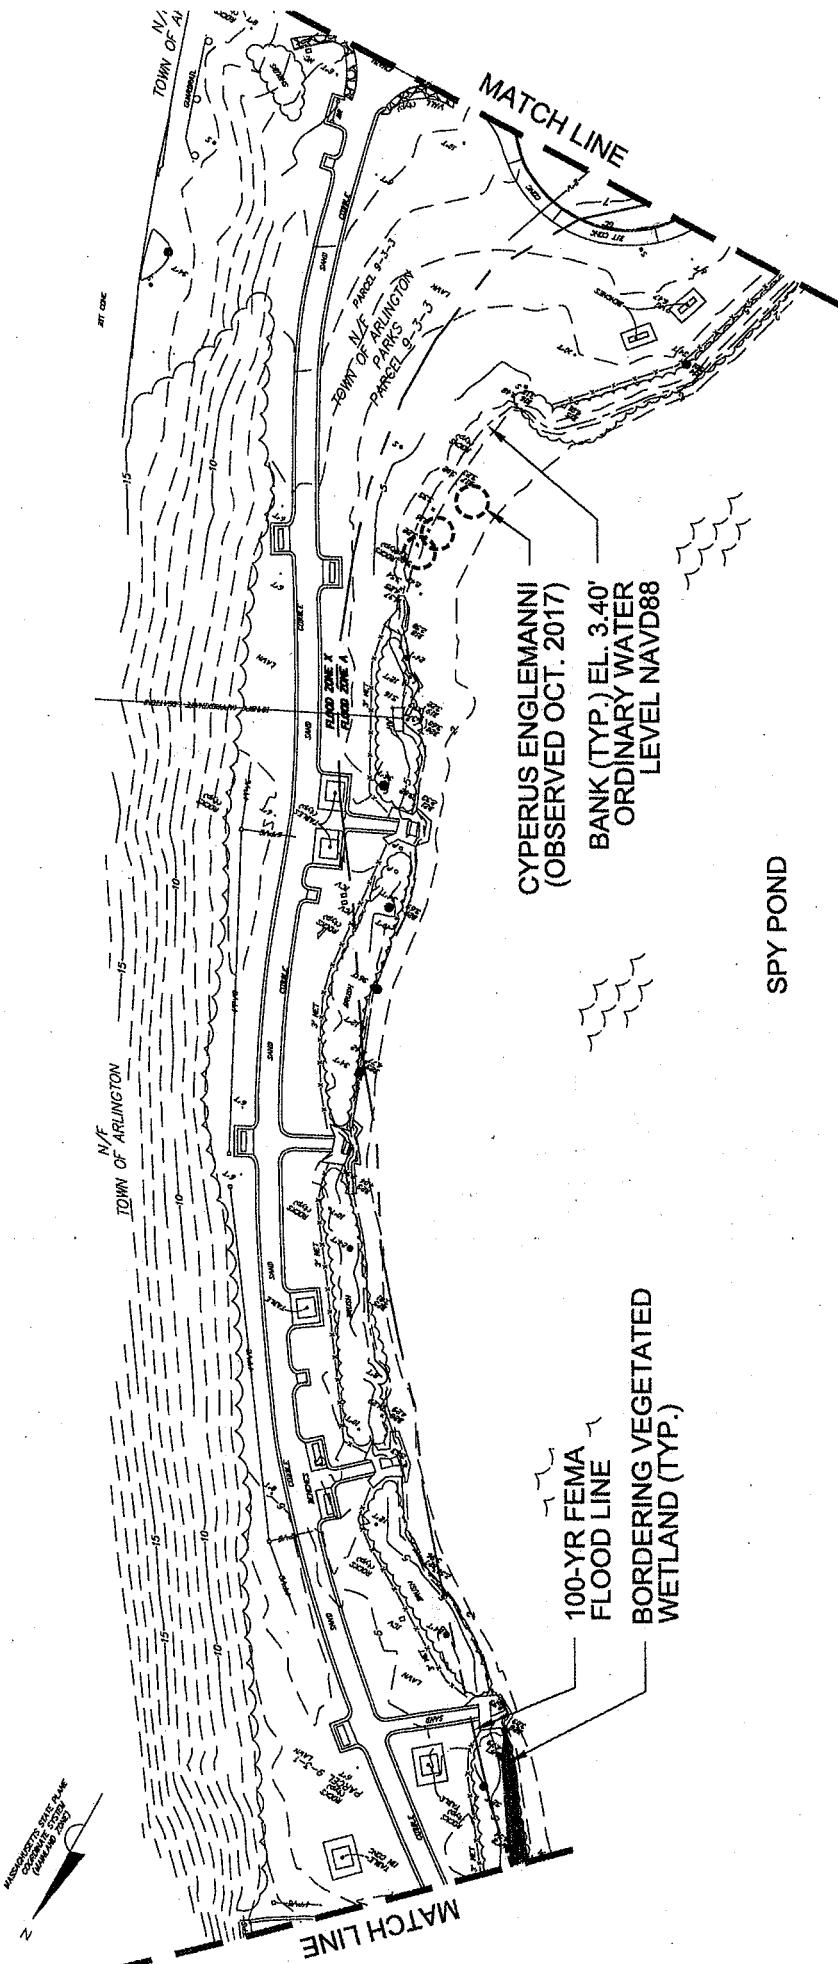



**NOTE:**  
1. SEE SHEET 1 FOR GENERAL NOTES.

14829  
 LICENSE PLATE NO.  
 Approved by Department of Environmental Protection  
 Date: MAY - 7 2019

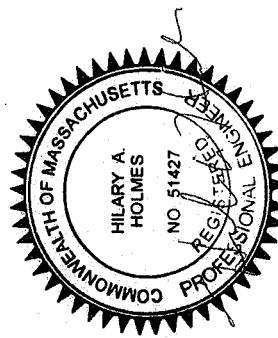

**EXISTING CONDITIONS PLAN - AREA 2: SPY POND PARK (SOUTH)**  
 SCALE: 1" = 60'-0"  
 SHEET 2 OF 15

0 30  
 SCALE 1" = 6

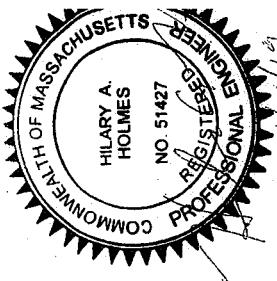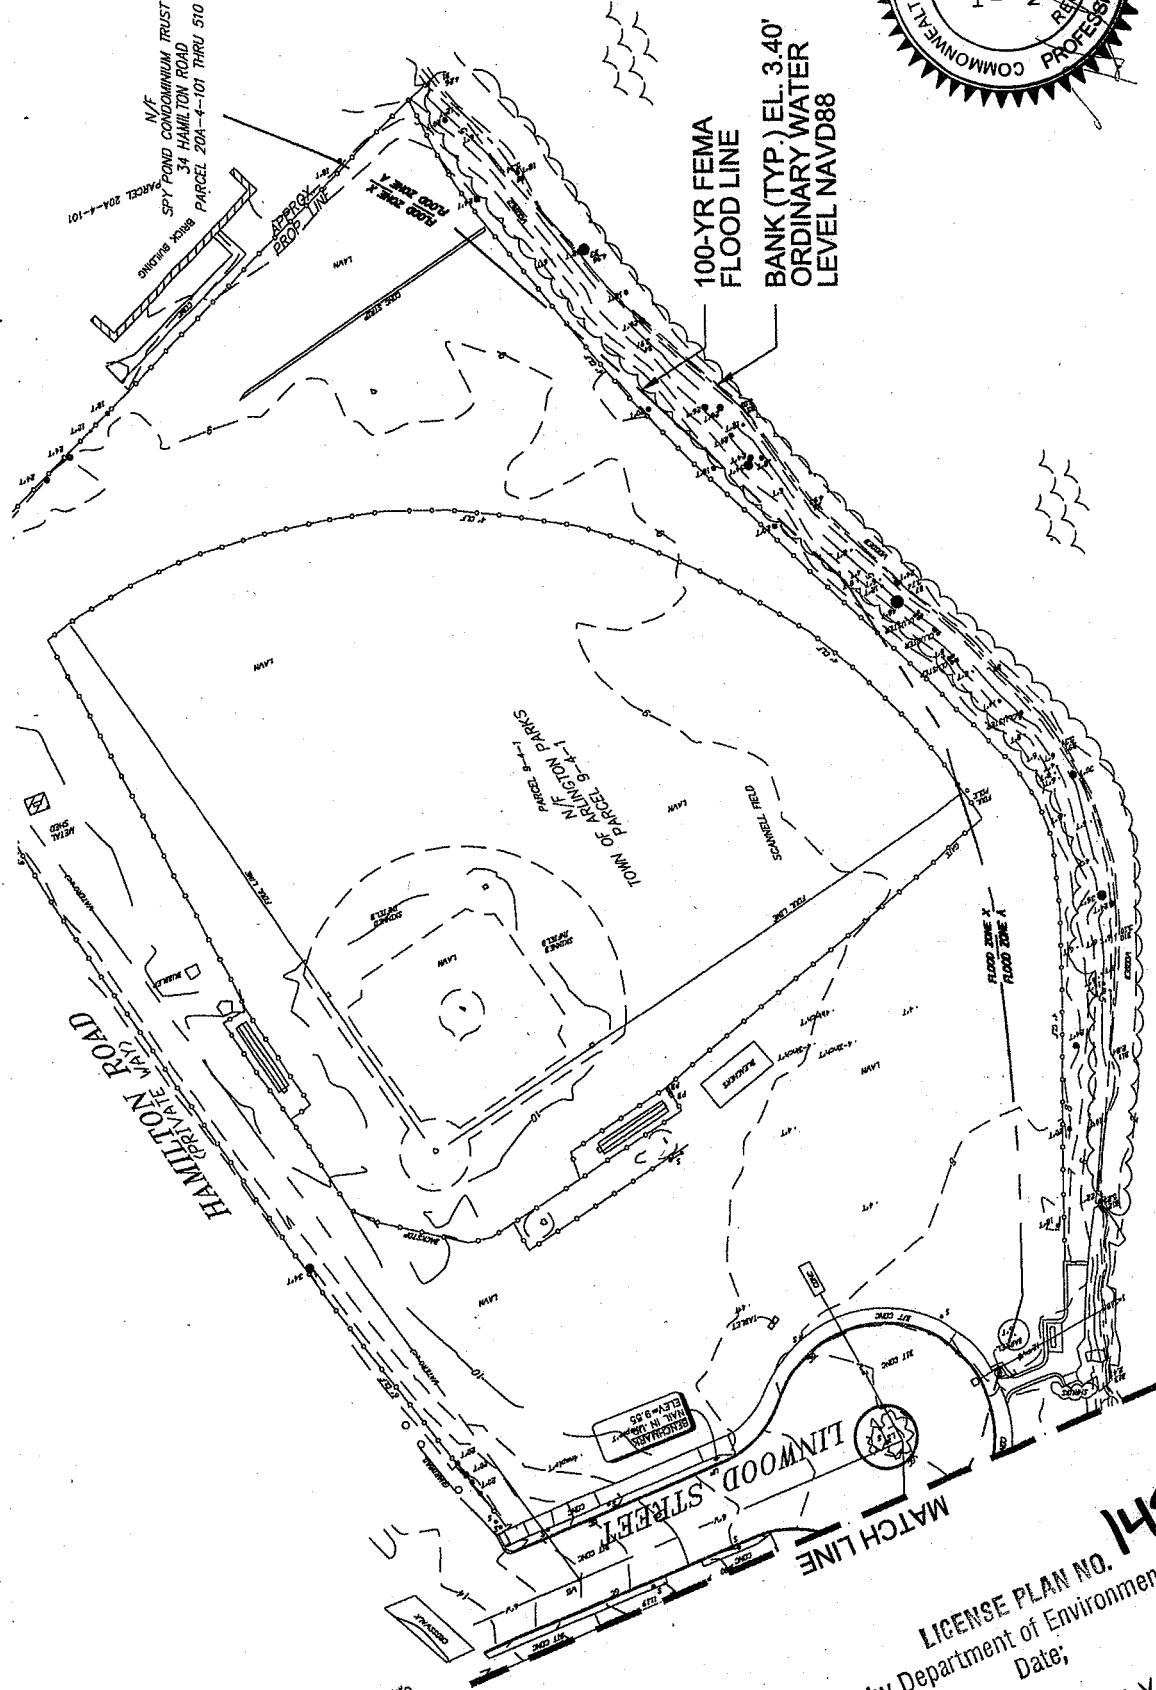


NOTE:  
 1. SEE SHEET 1 FOR GENERAL NO

SPY POND

LICENSE PLAN NO. 14829  
Approved by Department of Environmental Protection

Date:

MAY - 7 2019

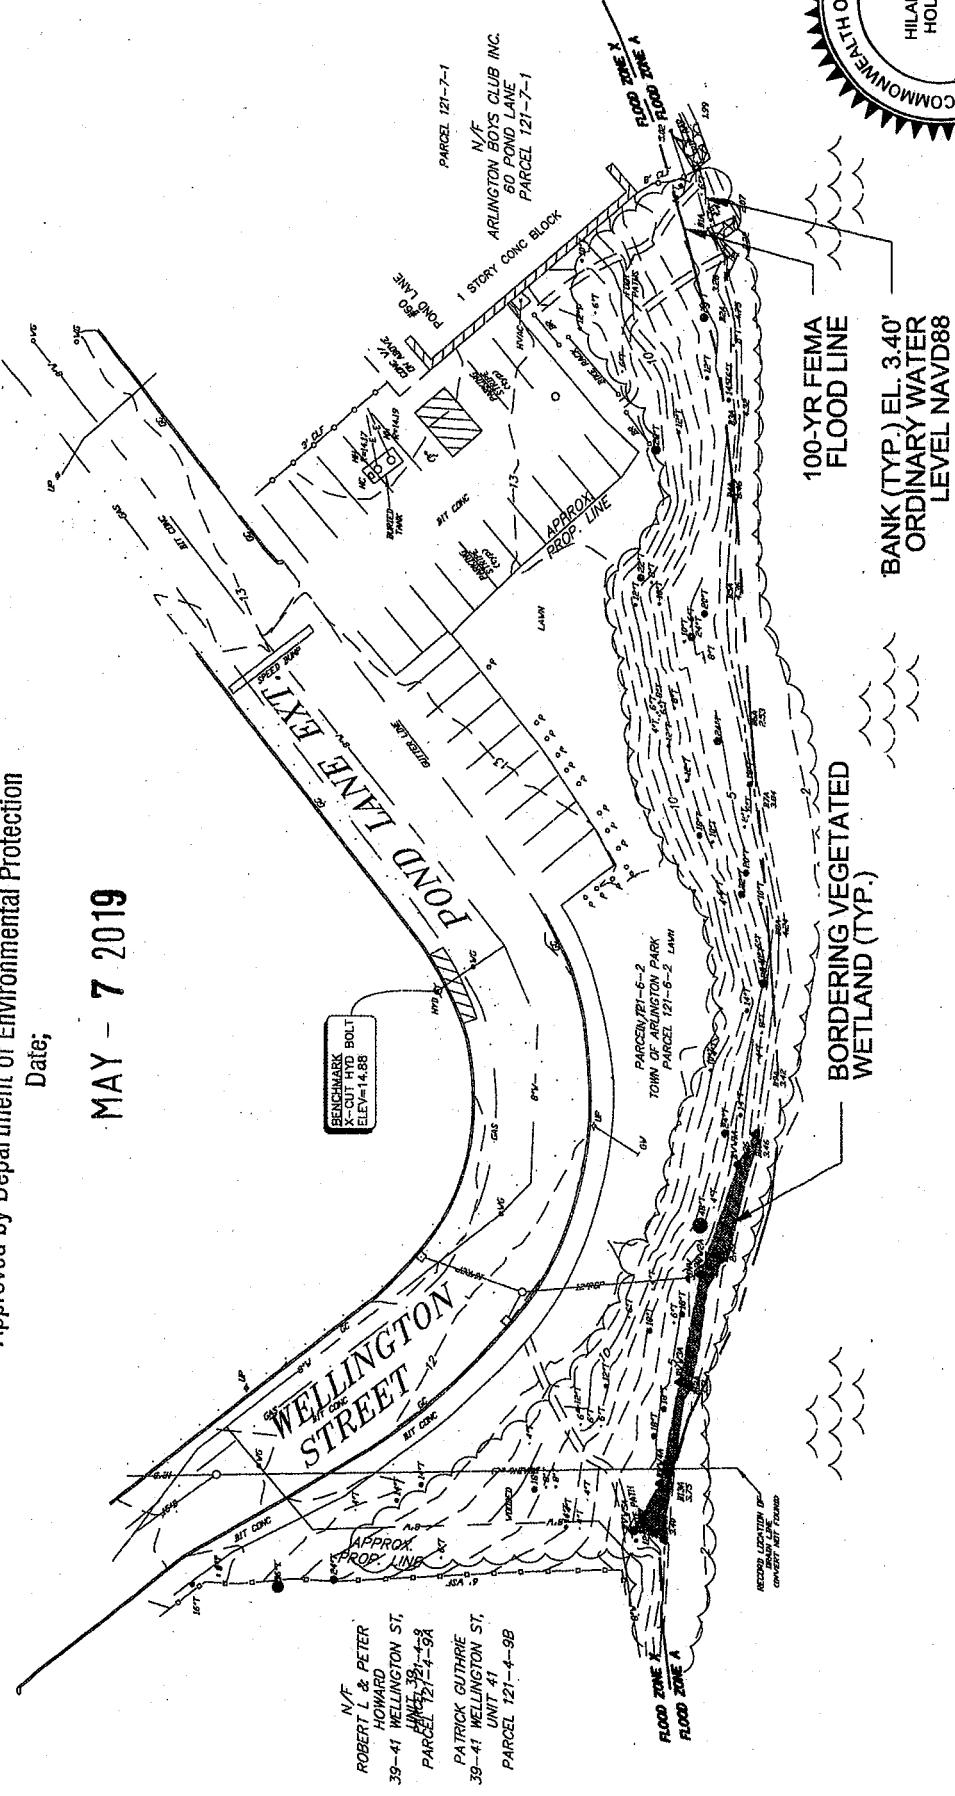

- NOTE:  
 1. SEE SHEET 1 FOR GENERAL NOTES.

EXISTING CONDITIONS PLAN - AREA 4: BOYS AND GIRLS CLUB  
 SCALE: 1" = 50'-0"


4/4/19  
 0 25  
 SCALE 1" = 5C

LICENCE PLAN NO. 14829

Approved by Department of Environmental Protection  
Date:

MAY - 7 2019

COORDINATE SYSTEM  
MASSACHUSETTS STATE PLANE

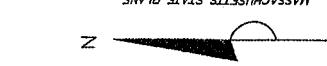

PARCEL 122-5-15  
N/F  
MATTHEW S. &  
KATHRYN M. LENNINGS  
#660-65-408  
#17 LAKE VIEW

PARCEL 122-5-15

N/F

MARK E. BOUDREAU &  
KATHRYN M. ZELLER  
#17 LAKE VIEW  
654-77-63

PARCEL 122-5-17

N/F

BLOCK RETAINING WALL  
BENCHMARK  
NAIL IN UP  
ELEV=18.93

PROP. LINE

SEWER EASEMENT

PARCEL 122-5-18  
N/F  
MARIANNE C.D. BARBERA  
#19 LAKE VIEW

100-YR FEMA  
FLOOD LINE

SPRING VALLEY

SPY POND

NOTE:  
1. SEE SHEET 1 FOR GENERAL NOTES.

N/F

AUICA A. JARDINE

660-03-352

PARCEL 122-4-10

100-YR FEMA  
FLOOD LINE

BANK (TYP) EL. 3.40'  
ORDINARY WATER  
LEVEL NAVD88

SPY POND

100-YR FEMA  
FLOOD LINE

BANK (TYP) EL. 3.40'  
ORDINARY WATER  
LEVEL NAVD88

SPY POND





EXISTING CONDITIONS PLAN AREA 5: SPRING VALLEY

SCALE: 1" = 40'-0"

0 30

SCALE 1" = 40'

**NOTE:**  
1. SEE SHEET 1 FOR GENERAL NOTES.

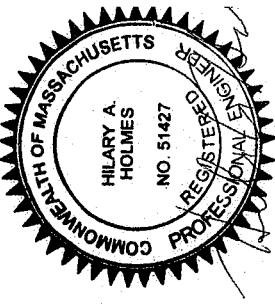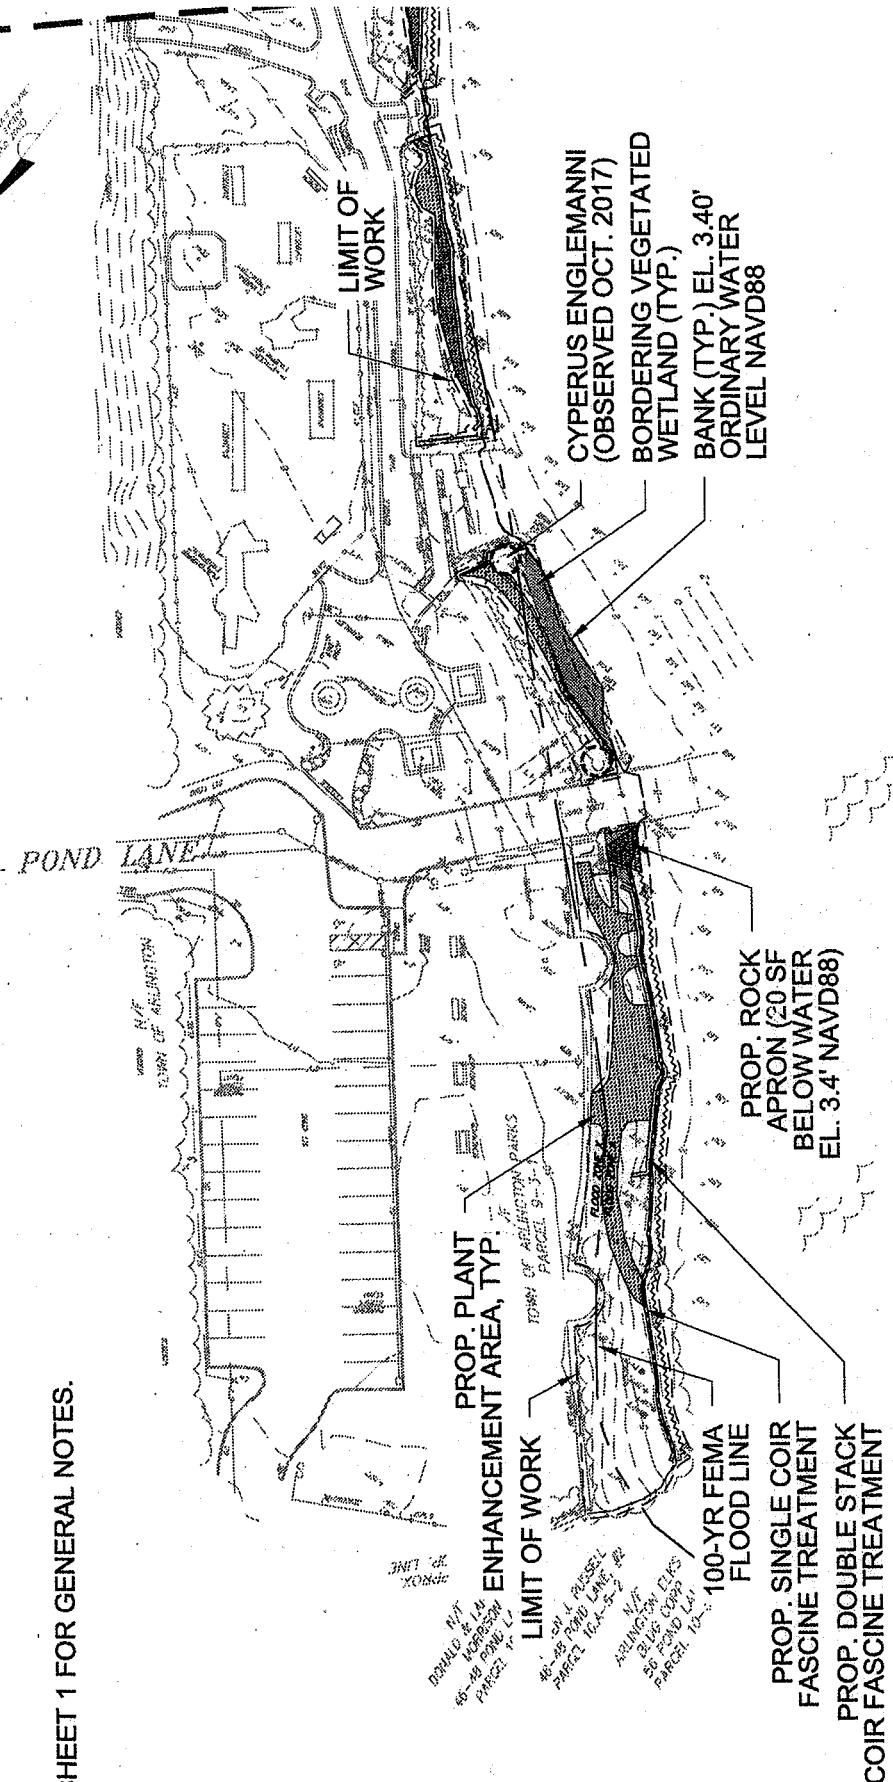

4/4/19  
0 30  
SCALE 1" =


SPY POND

14829

LICENSE PLAN NO.  
Approved by Department of Environmental Protection  
Date;

MAY 7 2019

PROPOSED CONDITIONS PLAN - AREA 1: SPY POND PARK (NORTH)  
SCALE: 1" = 60'-0"

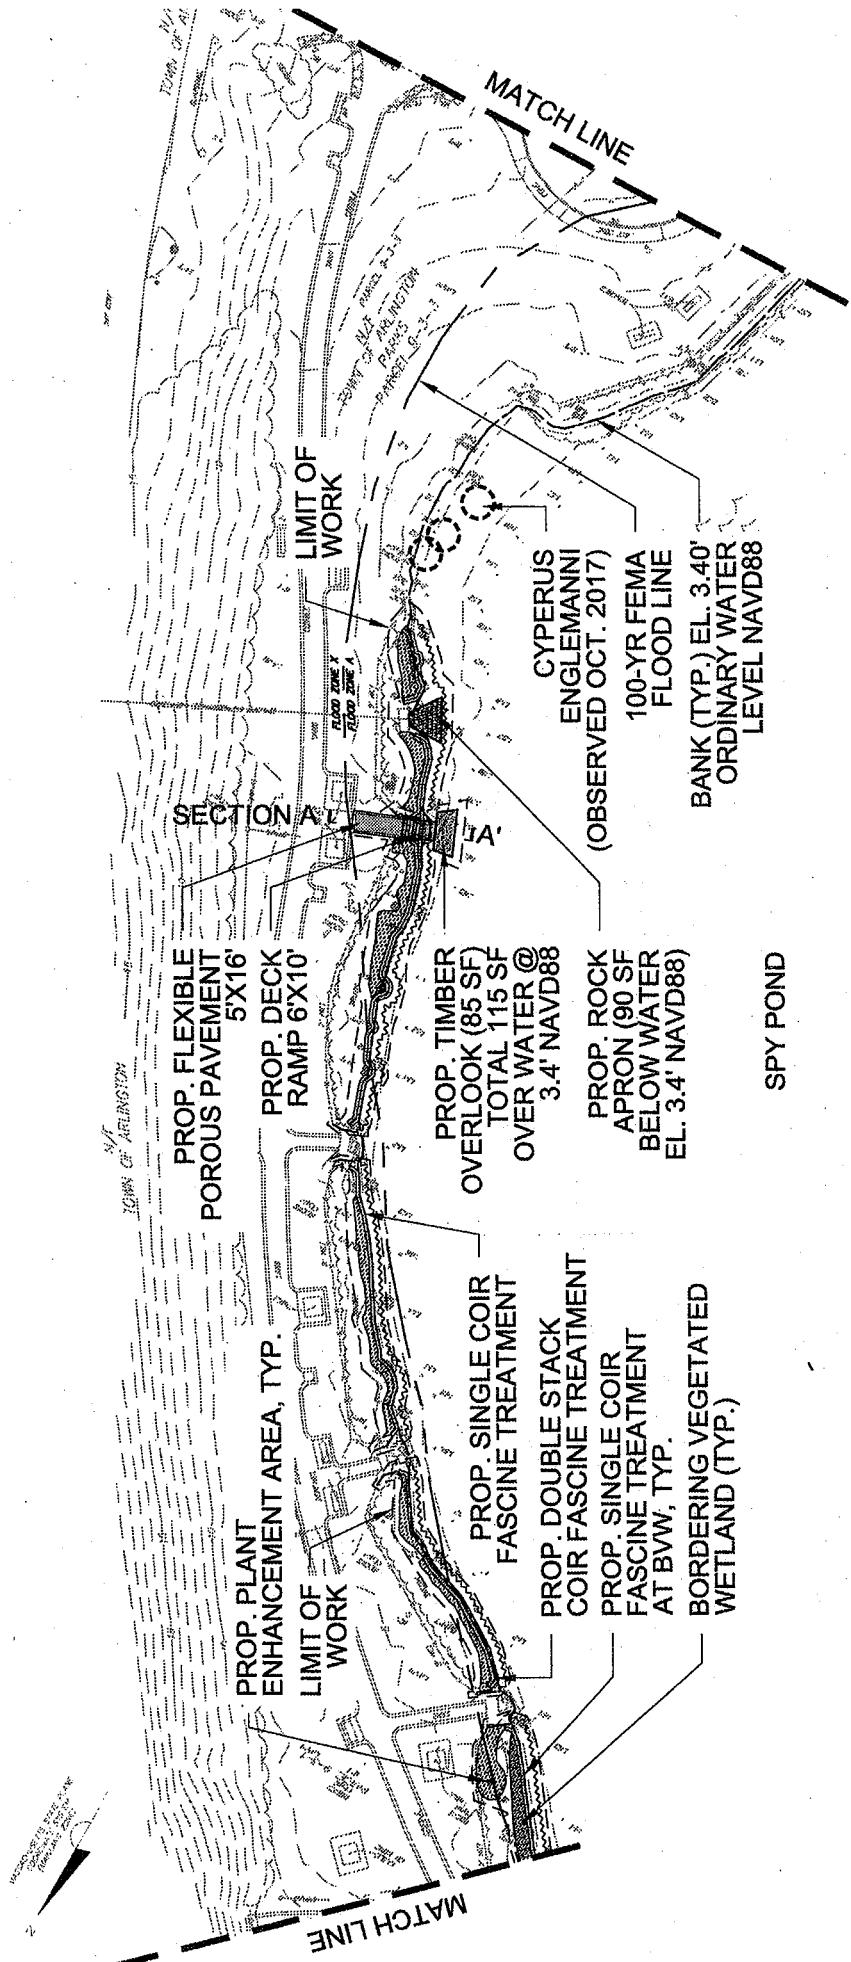


NOTE:

1. SEE SHEET 1 FOR GENERAL NOTES.
2. HELICAL PILING FOR TIMBER OVERLOOKS (2) ARE PROPOSED AND SHOWN IN DETAIL ON SHEET 13 AND 14. NO SUBSTITUTIONS SHALL BE MADE WITHOUT THE REVIEW AND WRITTEN AUTHORIZATION GRANTED BY THE NATURAL HERITAGE ENDANGERED SPECIES PROGRAM (NHESP) REPRESENTATIVES, MASSACHUSETTS DIVISION OF FISHERIES AND WILDLIFE (508.389.6360).

14829

LICENSE PLAN NO.  
Approved by Department of Environmental Protection  
Date:

MAY - 7 2019


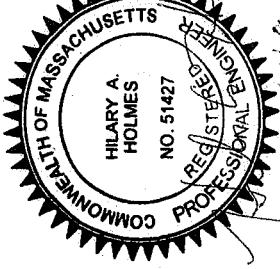


PROPOSED CONDITIONS PLAN - AREA 2: SPY POND PARK (SOUTH)  
SCALE: 1" = 60'-0"

0 30  
SCALE 1" =

NOTE:

1. SEE SHEET 1 FOR GENERAL NOTES.
2. SEE SHEET 7, NOTE 2.

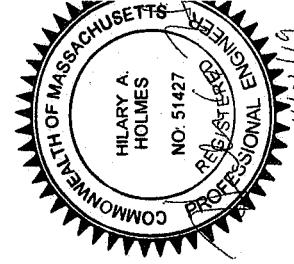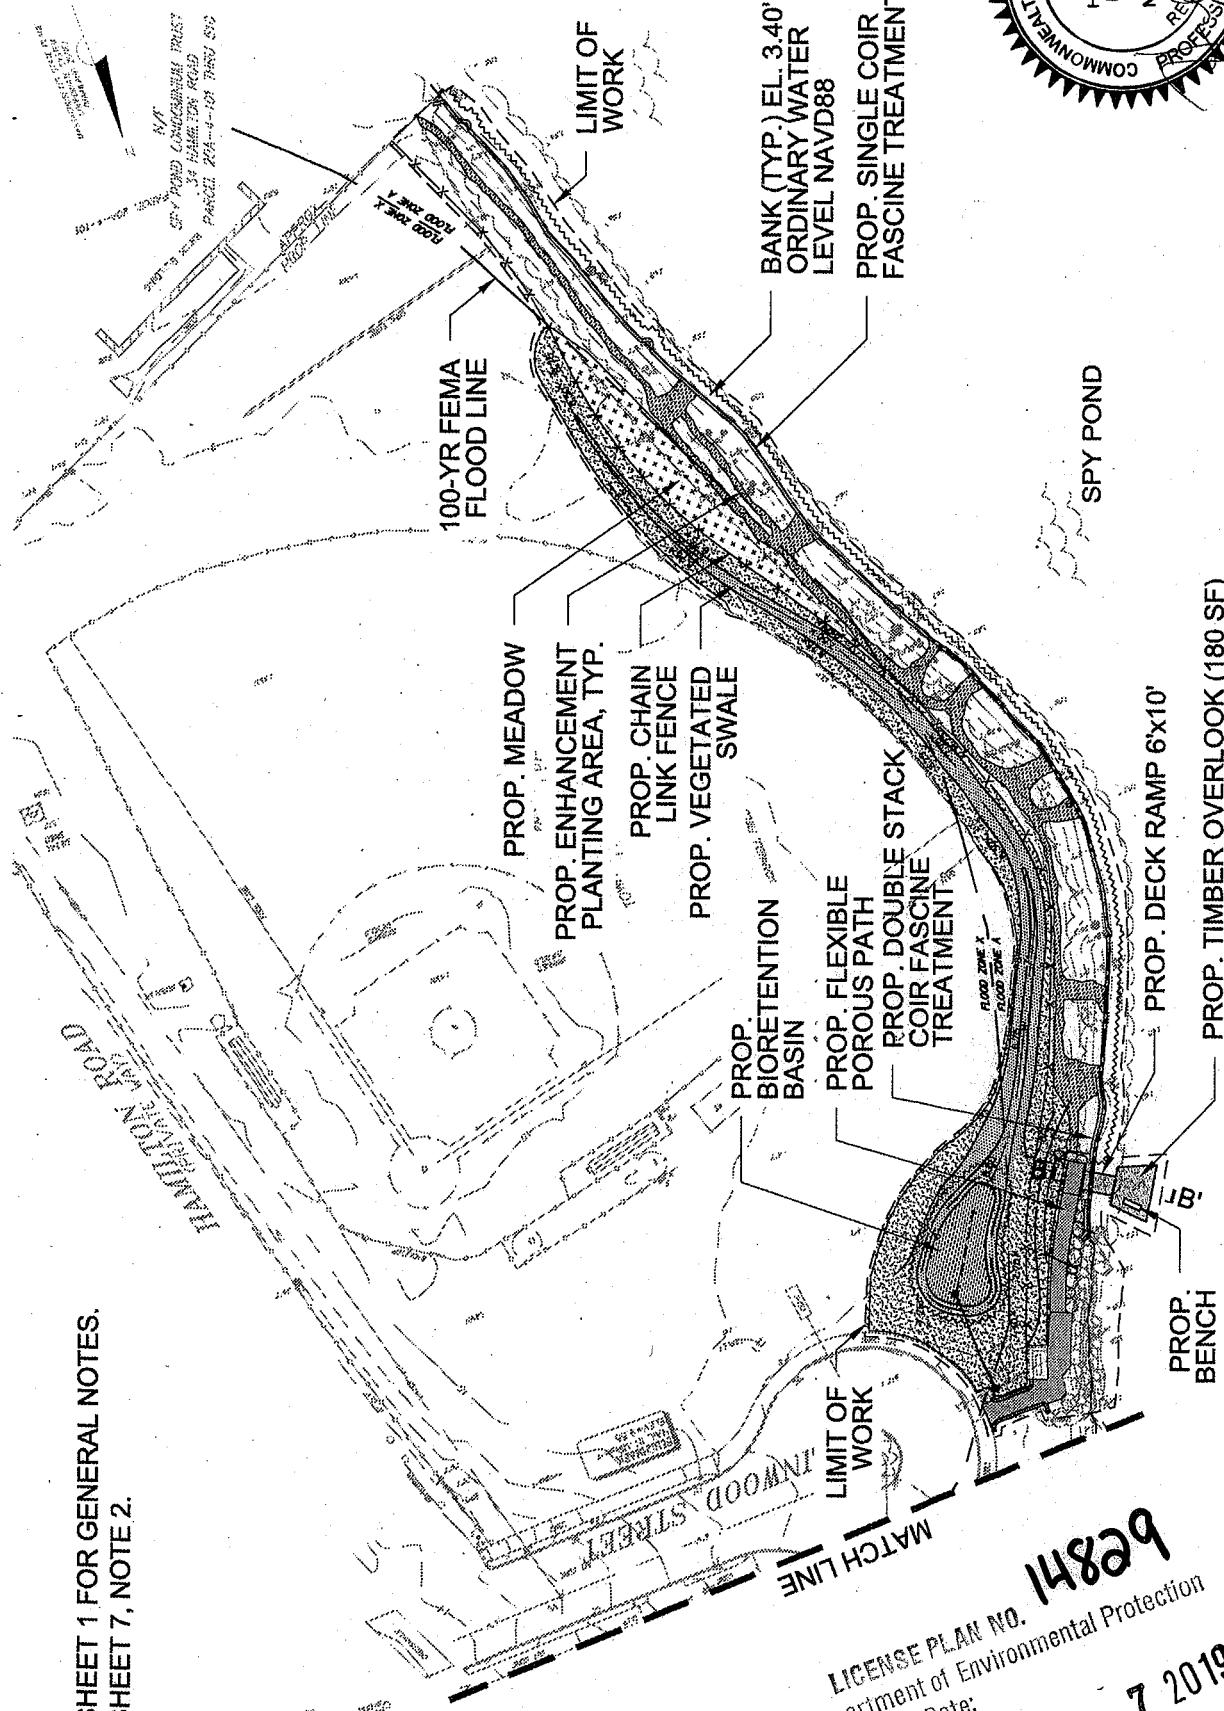

4/4/19  
0 30

SCALE 1" = 60'-0"



PROPOSED CONDITIONS PLAN - AREA 3: SCANNELL FIELD  
TOTAL 225 SF OVER WATER @ 3.4' NAVD88

SCALE: 1" = 60'-0"  
PROPOSED CONDITIONS PLAN - AREA 3: SCANNELL FIELD  
SCALES: 1" = 60'-0"

**NOTE:**  
1. SEE SHEET 1 FOR GENERAL NOTES.


LICENSE PLAN NO. **14829**  
Approved by Department of Environmental Protection  
Date; **MAY - 7 2019**


MASSACHUSETTS STATE PLANE  
CONFORMAL GRID SYSTEM  
EASTING LINE

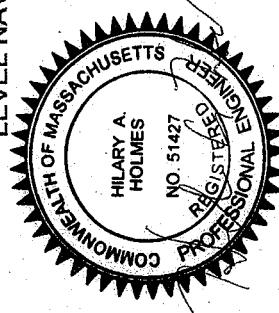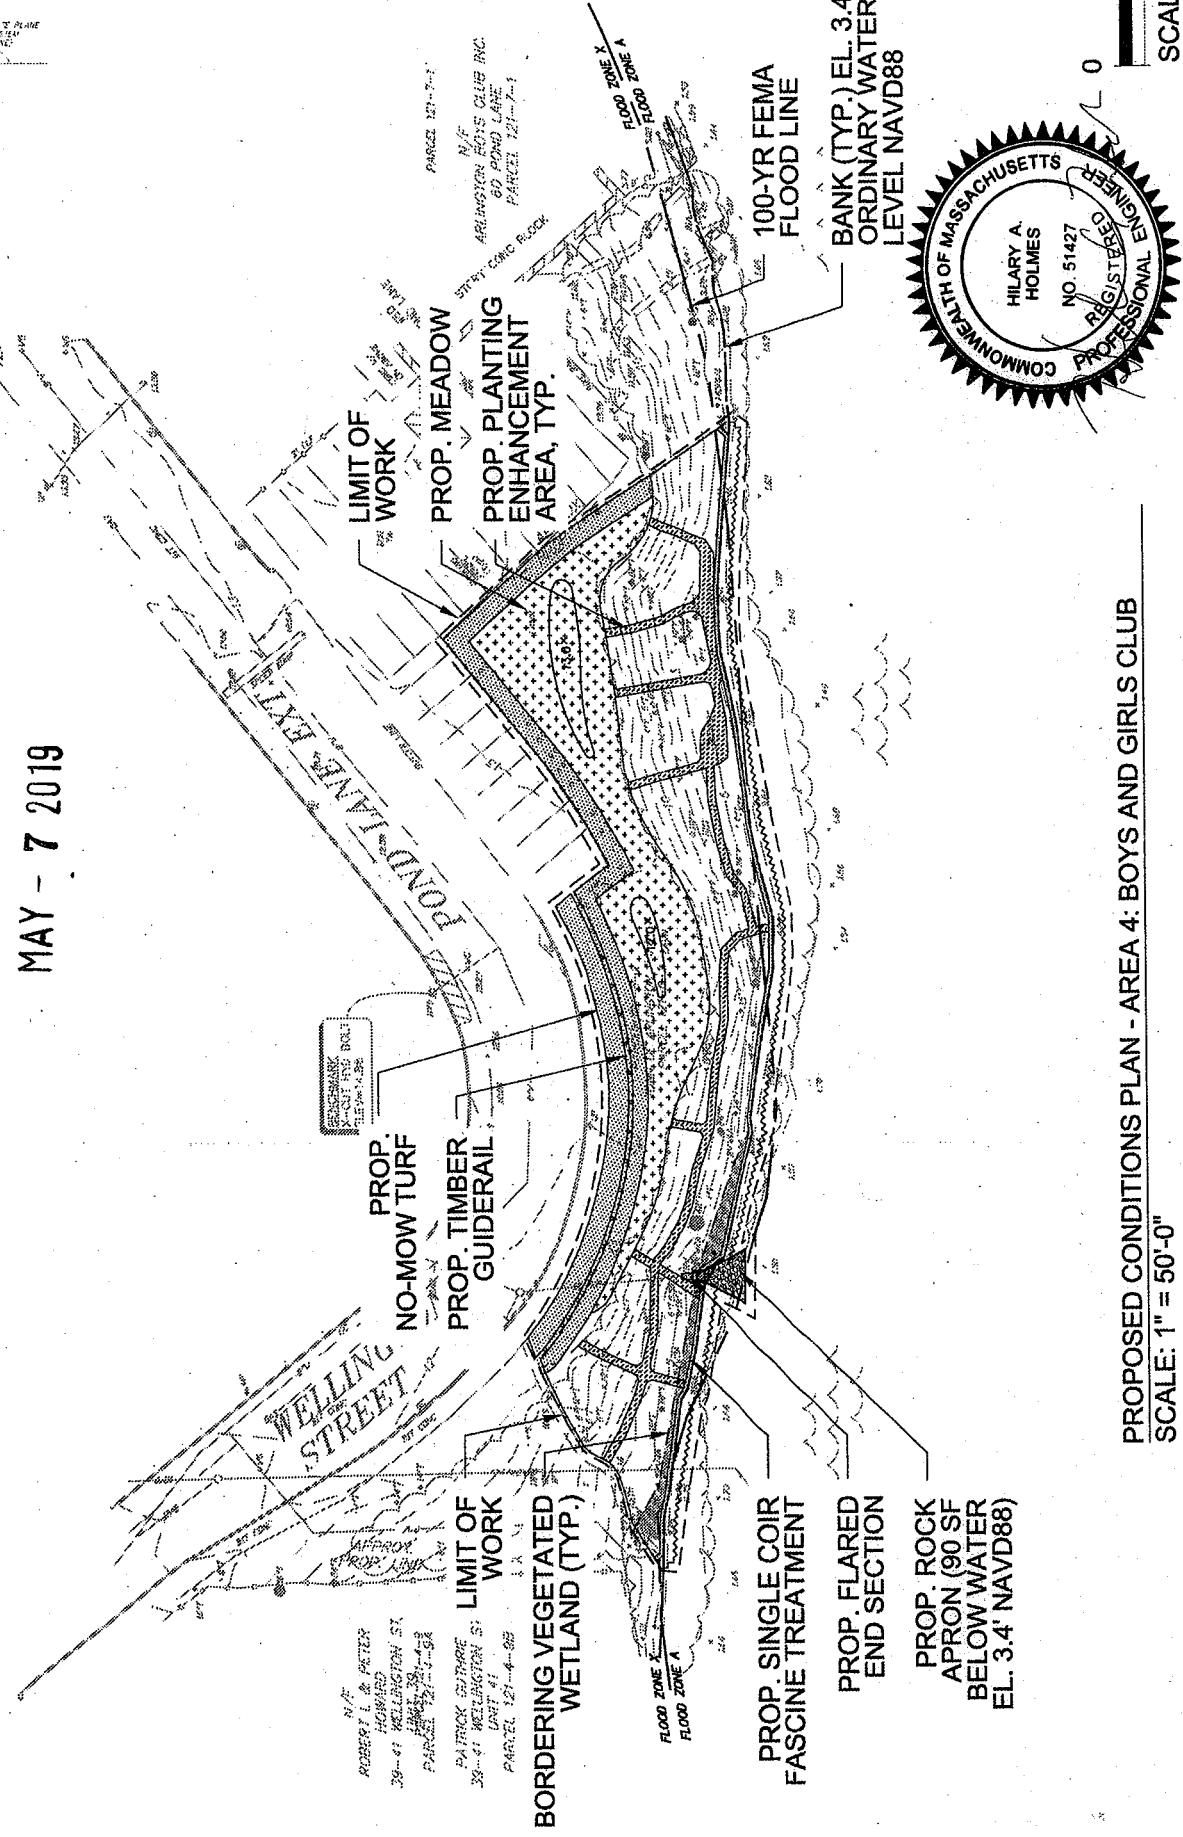



25  
0  
SCALE 1" =

N

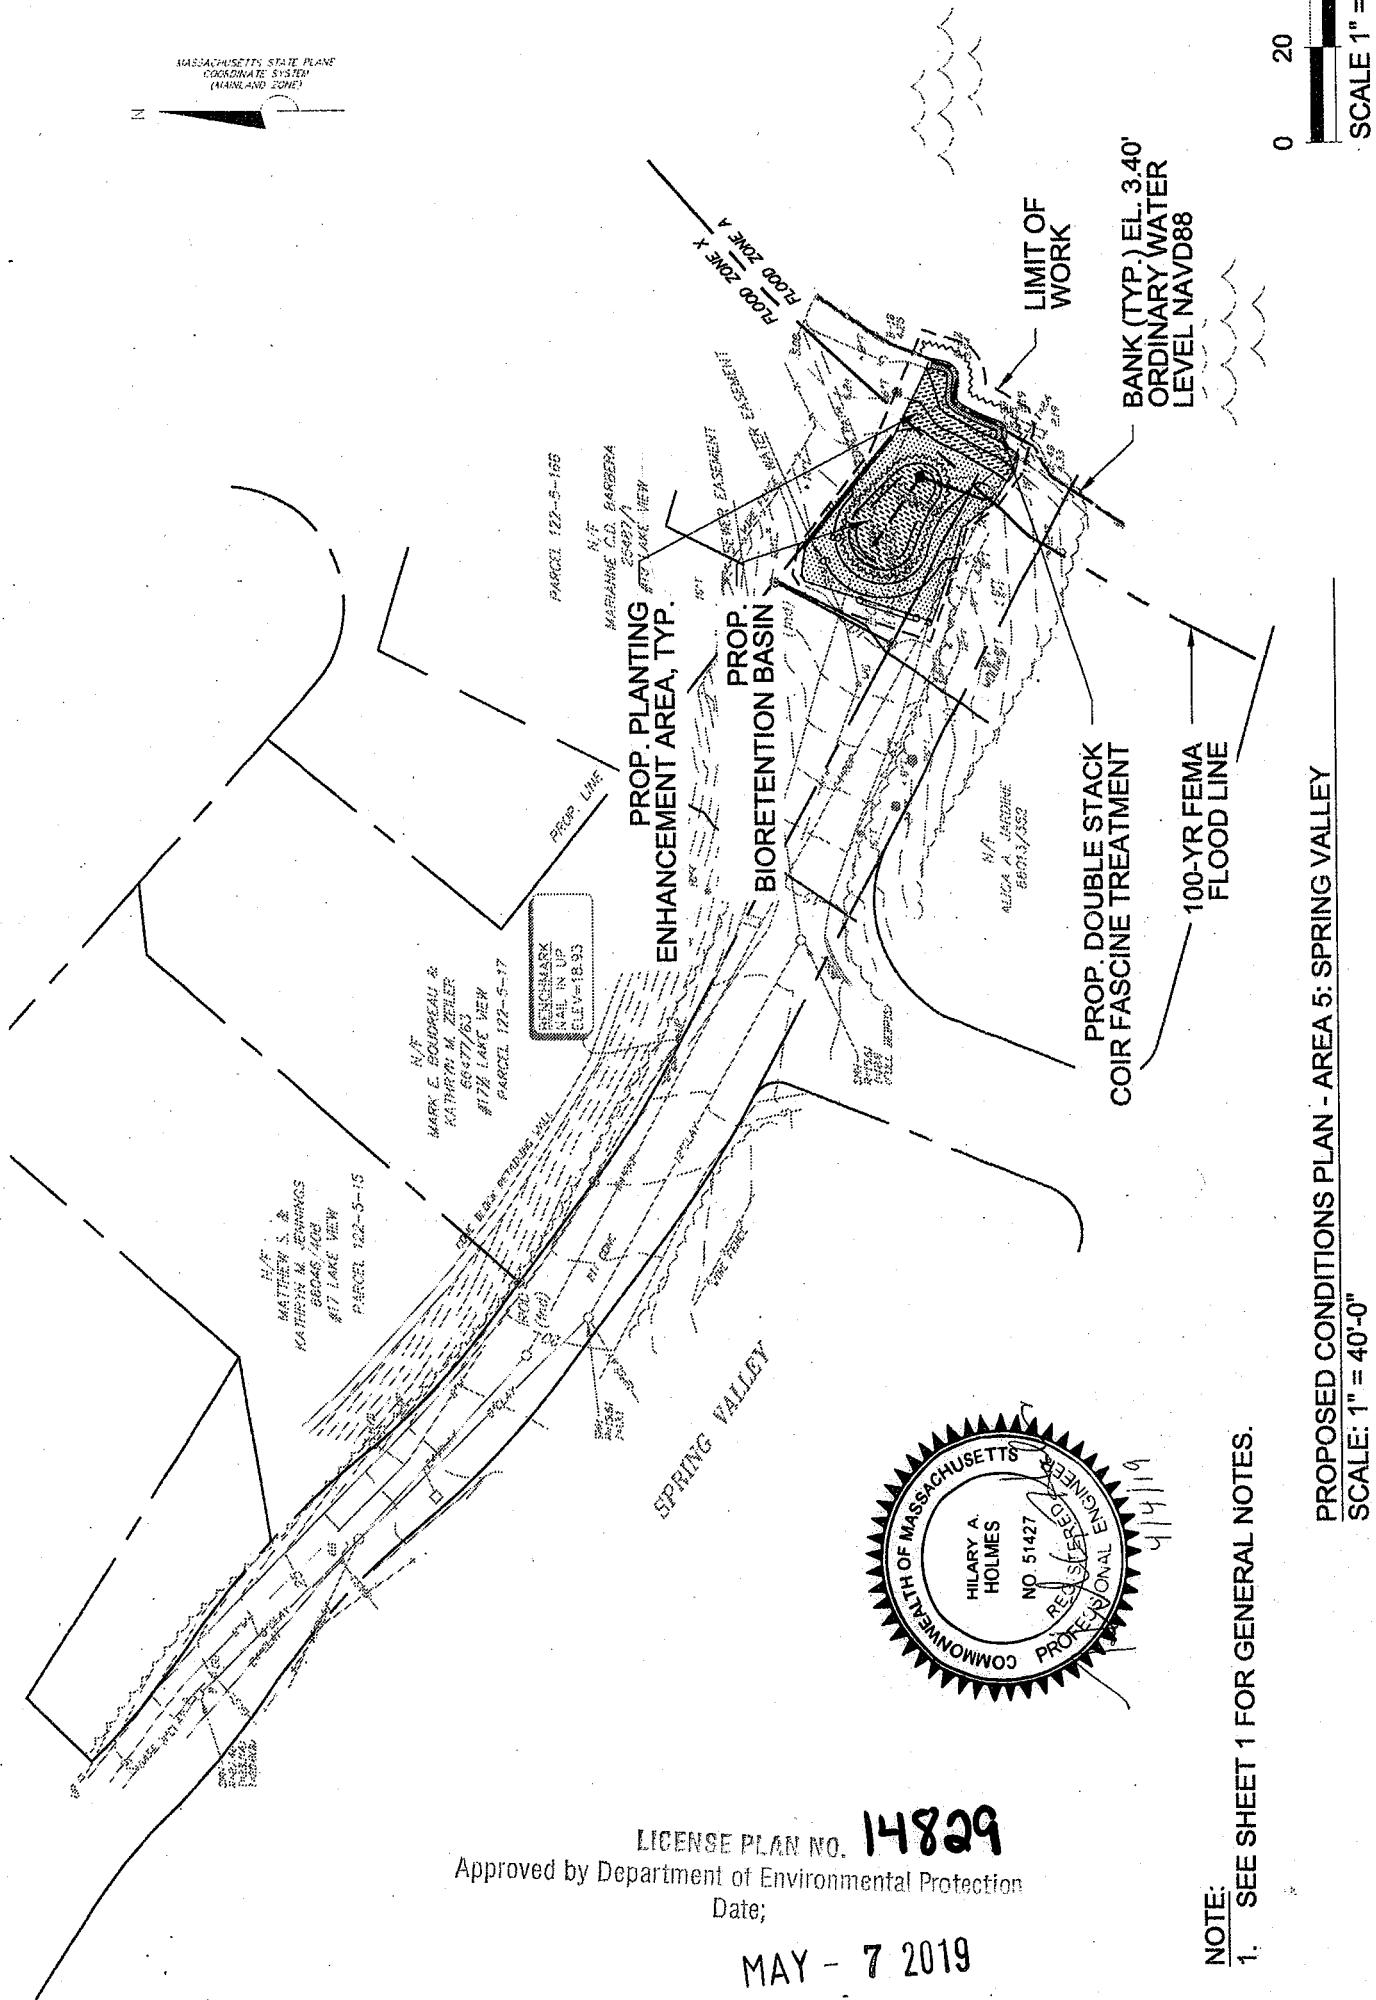

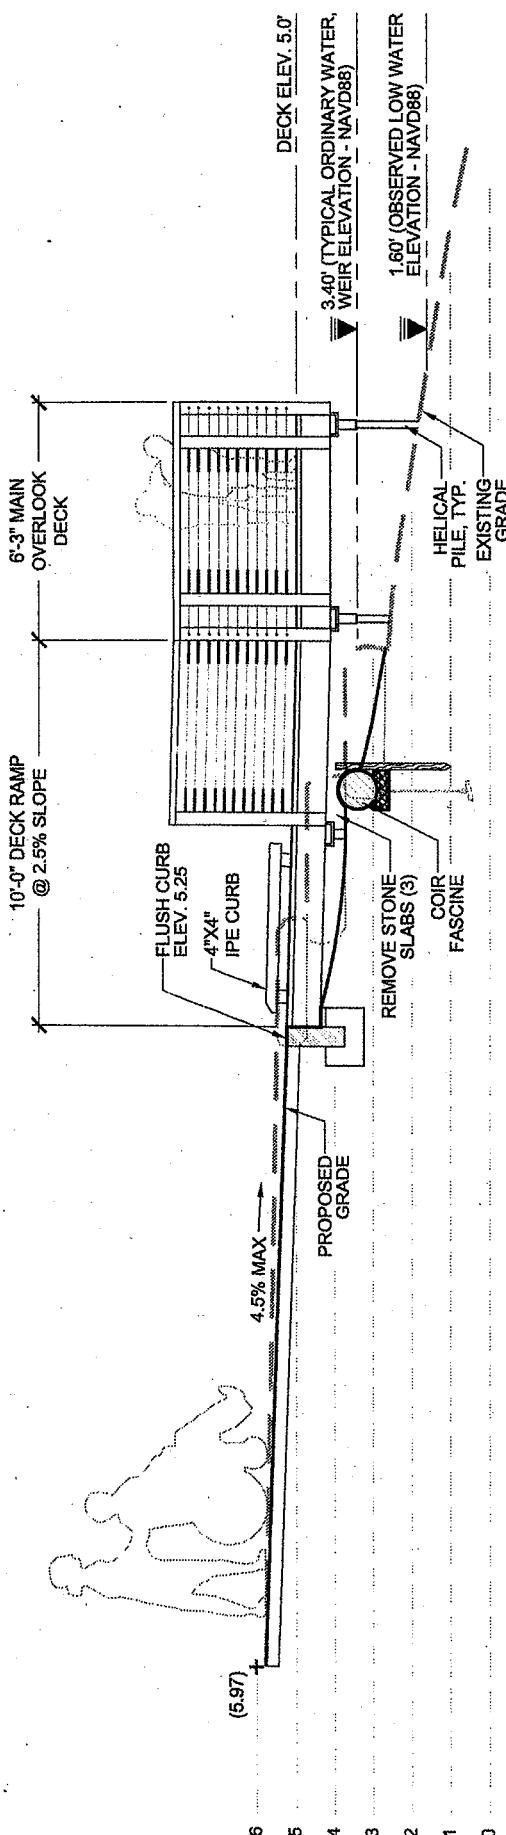


SECTION A-A: TIMBER OVERLOOK (NORTH)  
SCALE: 1"=5'-0"

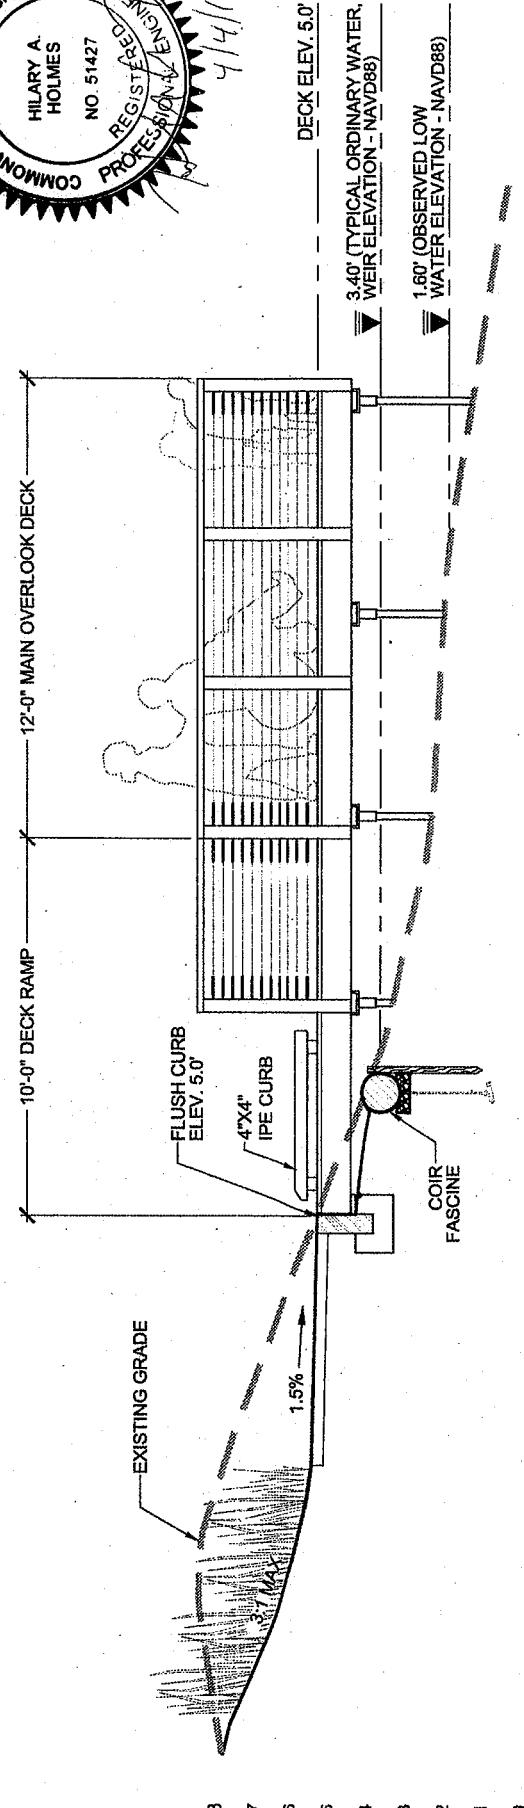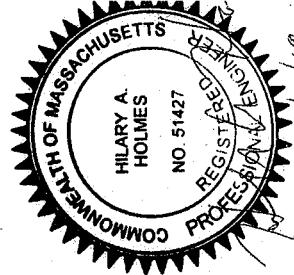


LICENSE PLAN NO. **14829**  
Approved by Department of Environmental Protection  
Date:

MAY - 7 2019

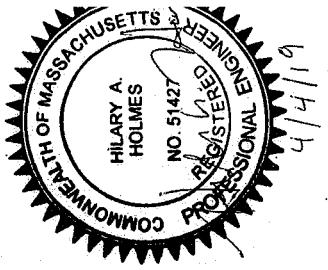


LICENSE PLAN NO.  
Approved by Department of Environmental Protection  
Date;

**4829**  
**MAY 7 2019**

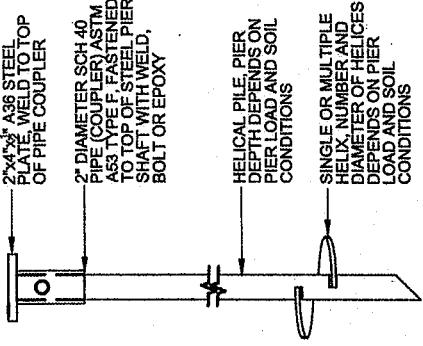


HELICAL PILE

**HELICAL PILE**  
**SCALE: NTS**

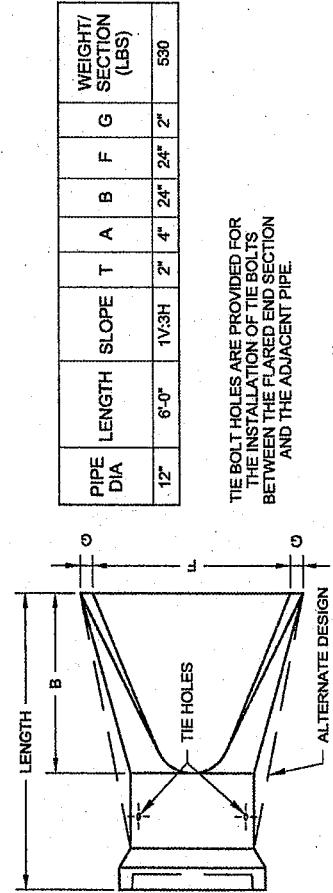


TIE BOLT HOLES ARE PROVIDED FOR THE INSTALLATION OF TIE BOLTS BETWEEN THE FLARED END SECTION AND THE ADJACENT PIPE.

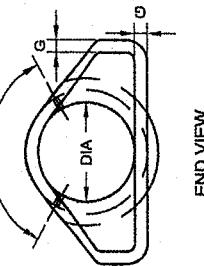


NOTE:

THE JOINTS ARE TO BE COMPATIBLE WITH THE MAIN RUN OF PIPE. CONTRACTOR TO FIELD VERIFY PRIOR TO ORDERING FLARED END.

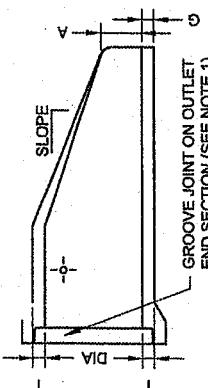

**FLARED END OUTLET**  
**SCALE: NTS**

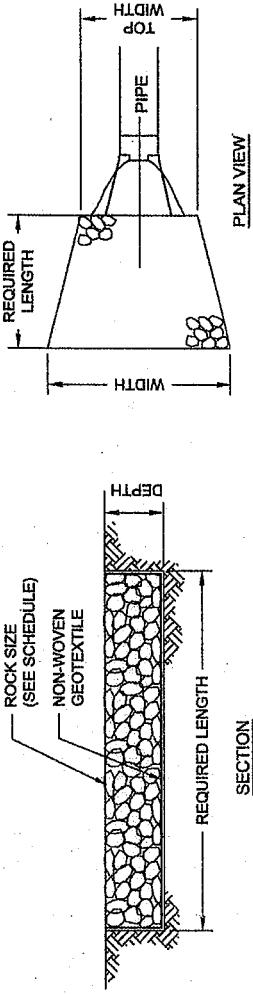

**ROCK APRON DESIGN SCHEDULE**






DISCHARGE PIPE LOCATION	APRON TYPE	PIPE DIA. (IN)	TOP WIDTH (FT)	LENGTH (FT)	WIDTH (FT)	ROCK SIZE	REQUIRED DEPTH (FT)
SPY POND PARK (NORTH)	RIPRAP	18	4.5	10	14.5	D50=6"	1.5
SPY POND PARK (SOUTH)	RIPRAP	18	4.5	10	14.5	D50=6"	1.5
NEAR BOYS & GIRLS CLUB	RIPRAP	12	3	11	14	D50=6"	1.5

**ROCK APRON**  
**SCALE: NTS**

LICENSE PLATE NO.

Approved by Department of Environmental Protection

Date: MAY - 7<sup>th</sup> 2019

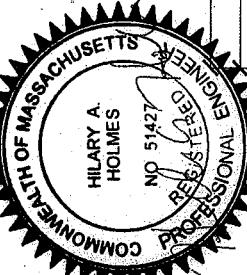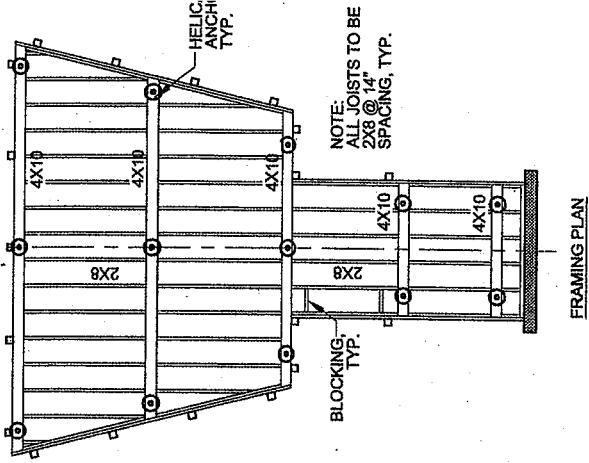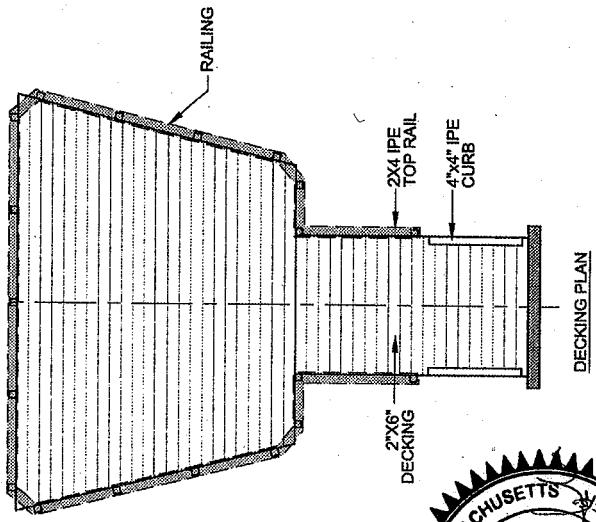
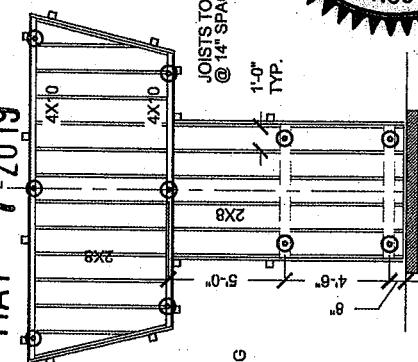
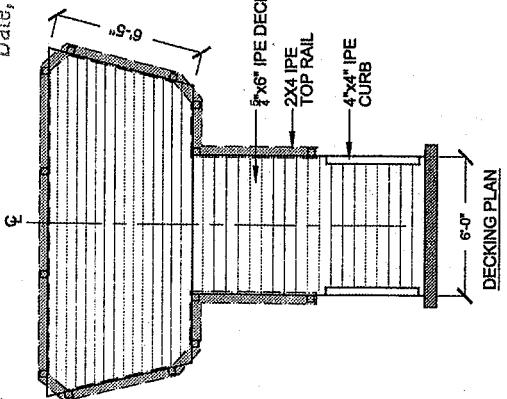


FRAMING PLAN

DECKING PLAN


DECKING PLAN

FRAMING PLAN

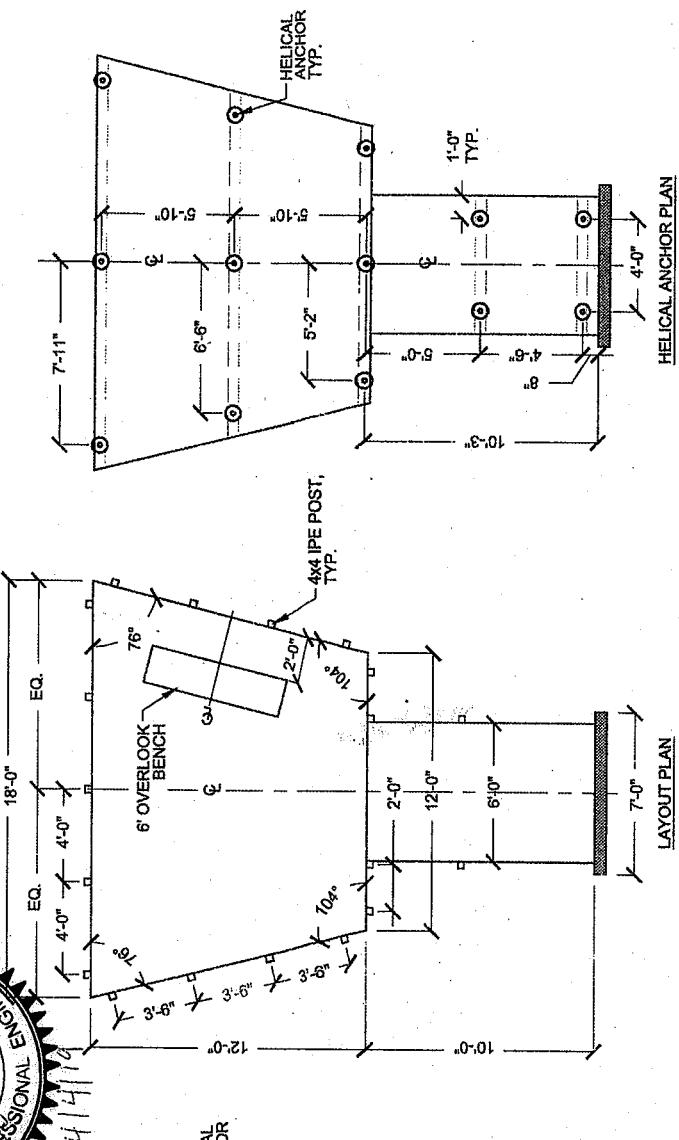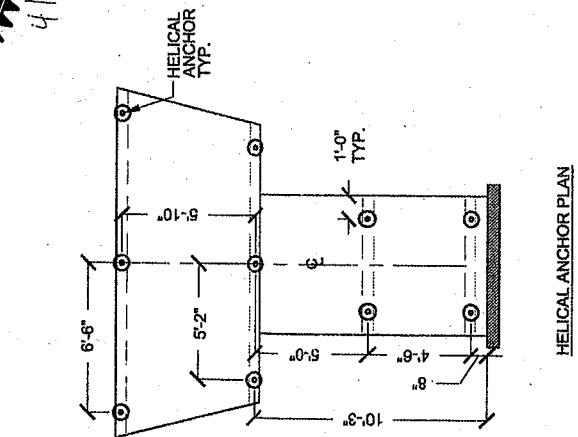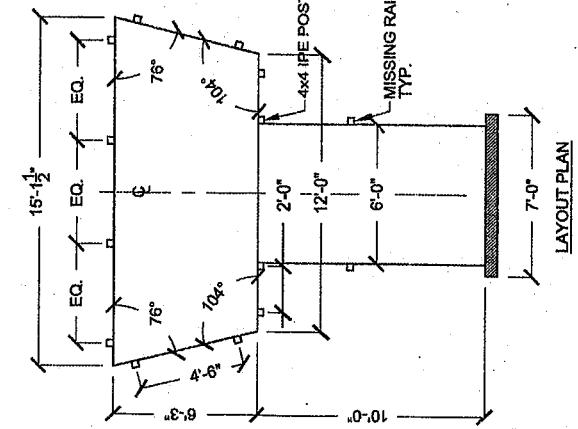


OVERLOOK STRUCTURE (NORTH)  
SCALE: NTS

TIMBER OVERLOOK (SOUTH)  
SCALE: NTS

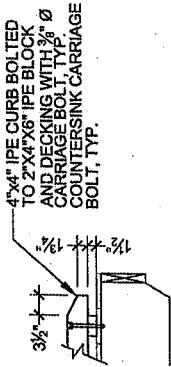

IPE CURB END TREATMENT

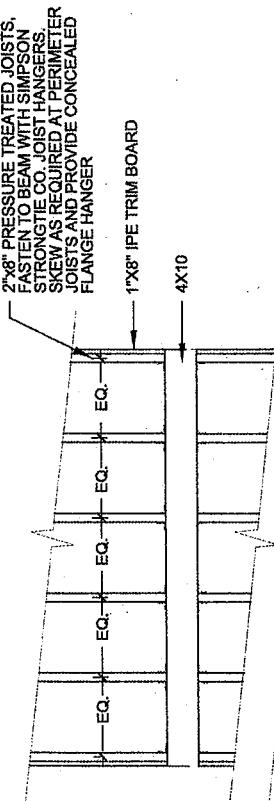


2<sup>1</sup>/<sub>2</sub>" PRESSURE TREATED JOISTS,  
FASTEN TO BEAM WITH SIMPSON  
STRONG-TITE CO. JOIST HANGERS.  
SKEW AS REQUIRED AT PERIMETER  
JOISTS AND PROVIDE CONCEALED  
FLANGE HANGER

1<sup>1</sup>/<sub>2</sub>" IPE TRIM BOARD  
4X10  
EQ.

5/4"X6" IPE DECKING, TYP.  
#10 2 1/2" STAINLESS STEEL FLAT HEAD  
SCREW, 18 PER BOARD, 3 JOIST  
1/4" GAP BETWEEN IPE DECKING  
PLANKS, TYP.

4<sup>1</sup>/<sub>2</sub>" IPE CURB, FASTEN TO DECK  
WITH 3/8" Ø GALVANIZED LAG  
SCREWS AT 1<sup>1</sup>/<sub>2</sub>" (MAX) SPACING

BOARDWALK  
ABUTMENT

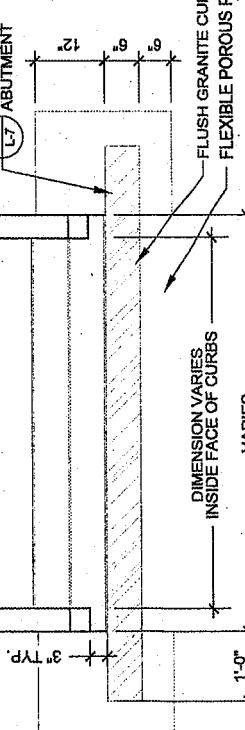

PLAN

3<sup>1</sup>/<sub>2</sub>" TYP. (5) EQ. SPACING, SEE PLAN  
2<sup>1</sup>/<sub>2</sub>" PRESSURE TREATED  
JOIST WITH 1<sup>1</sup>/<sub>2</sub>" IPE TRIM  
BOARD ON EXTERIOR,  
USE CONCEALED FLANGE  
JOIST HANGER ON  
EXTERIOR, FASTEN TRIM  
BOARD WITH (2) #10 2 1/2"  
STAINLESS FLAT HEAD  
SCREWS @ 18° O.C. MAX


14829

MAY - 7 2019

LICENSE PLAN NO.

Approved by Department of Environmental Protection

Date:

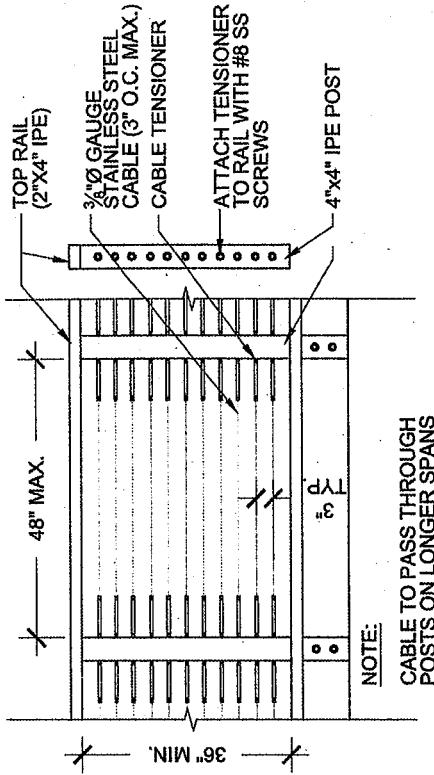


NOTE:


CABLE TO PASS THROUGH  
POSTS ON LONGER SPANS

RAILING

OVERLOOK RAILING  
SCALE: NTS

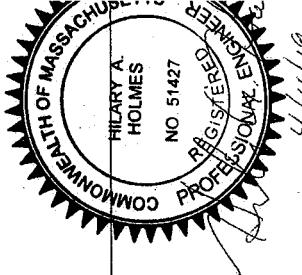

4/4/19

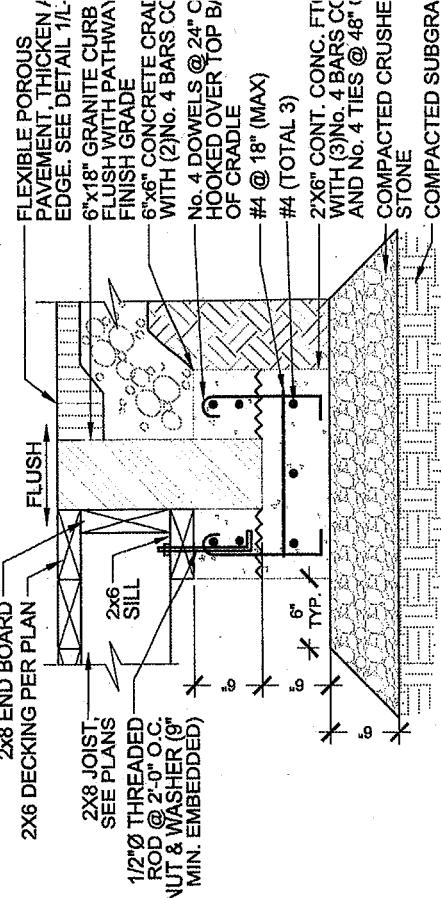

BOARDWALK ABUTMENT  
SCALE: NTS

BOARDWALK STRUCTURE  
SCALE: NTS




4<sup>1</sup>/<sub>2</sub>" IPE CURB, TYP.  
2<sup>1</sup>/<sub>2</sub>"X6" IPE RISERS  
SPACED EVERY 5 LF (SEE  
IPE CURB END TREATMENT)

2<sup>1</sup>/<sub>2</sub>" PRESSURE TREATED  
JOIST, TYP.  
2<sup>1</sup>/<sub>2</sub>"X6" PRESSURE TREATED  
SILL PLATE  
BOARDWALK  
ABUTMENT

SECTION (TYP.)



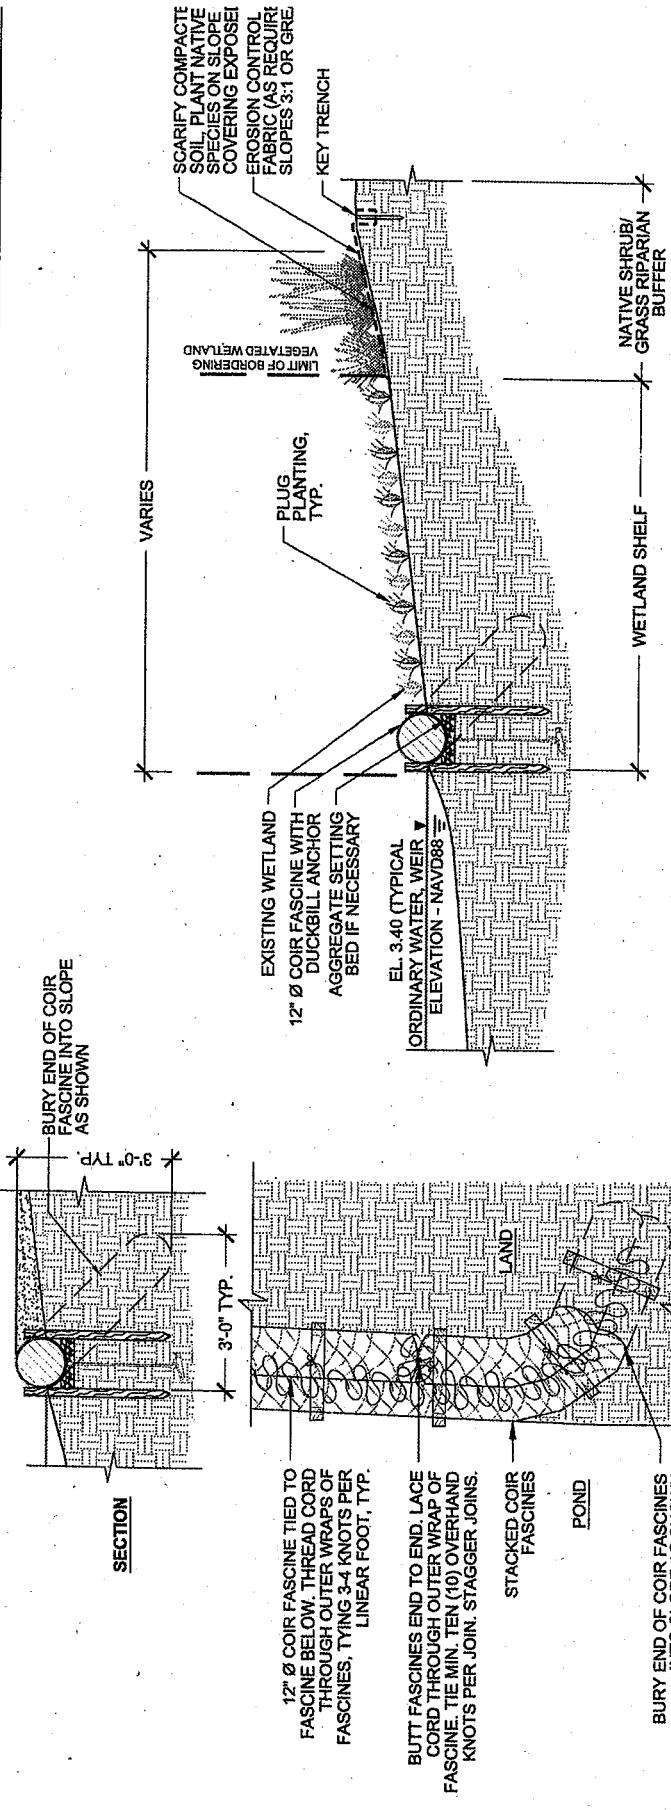


### COIR FASCINE END TREATMENT


SCARIFY SURFACE, ADD  
TOPSOIL AS NECESSARY  
EROSION CONTROL FABRIC (AS REQUIRED  
ON SLOPES 3:1 OR GREATER) PLANT NATIVE  
SPECIES OR SEED MIX ON SLOPE COVERING  
EXPOSED SOIL  
STACKED, 12" Ø COIR FASCINES  
WITH DUCKBILL ANCHOR  
LIVE STAKE PLANTINGS  
AT SELECT LOCATIONS  
AGGREGATE SETTING  
BED IF NECESSARY

EL. 3.40 (TYPICAL ORDINARY)  
WATER, WEIR ELEVATION -  $\frac{1}{2}$   
NAVD88

### TREATMENT B: SINGLE COIR FASCINE AT WETLAND

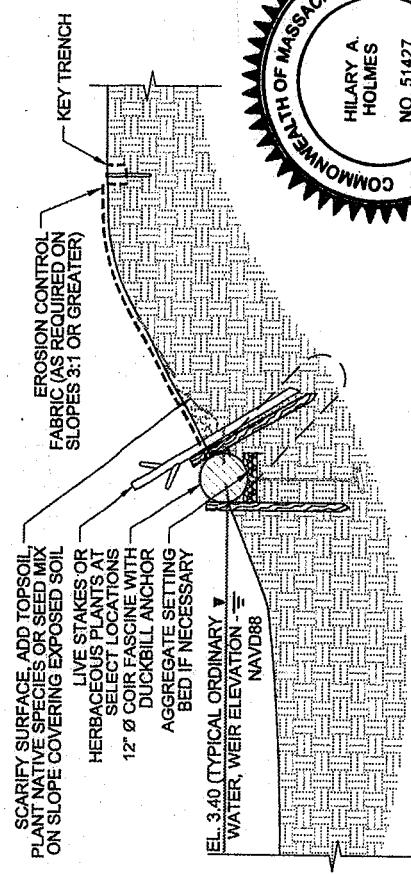

### TREATMENT C: STACKED COIR FASCINE

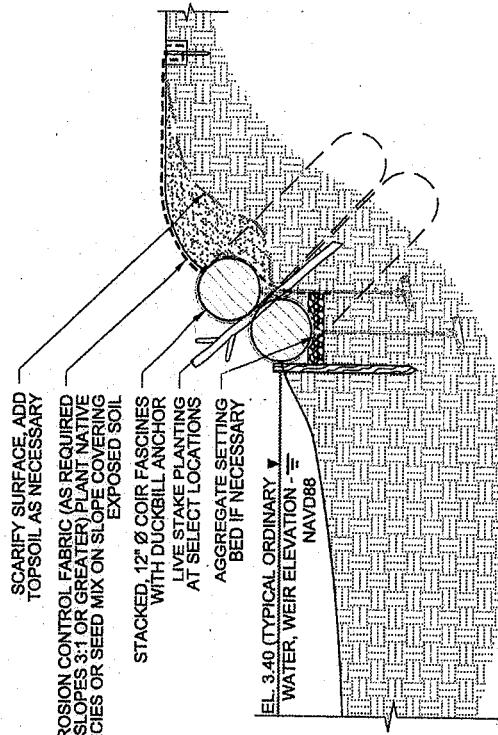


**COIR FASCINE TREATMENTS**  
SCALE: NTS

LICENSE PLAN NO. **14829**  
Approved by Department of Environmental Protection

Date:

MAY - 7 2019

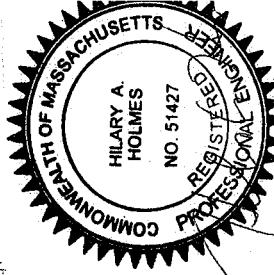

4/4/19