




1 PRECAST STORM DRAIN MANHOLE
NTS

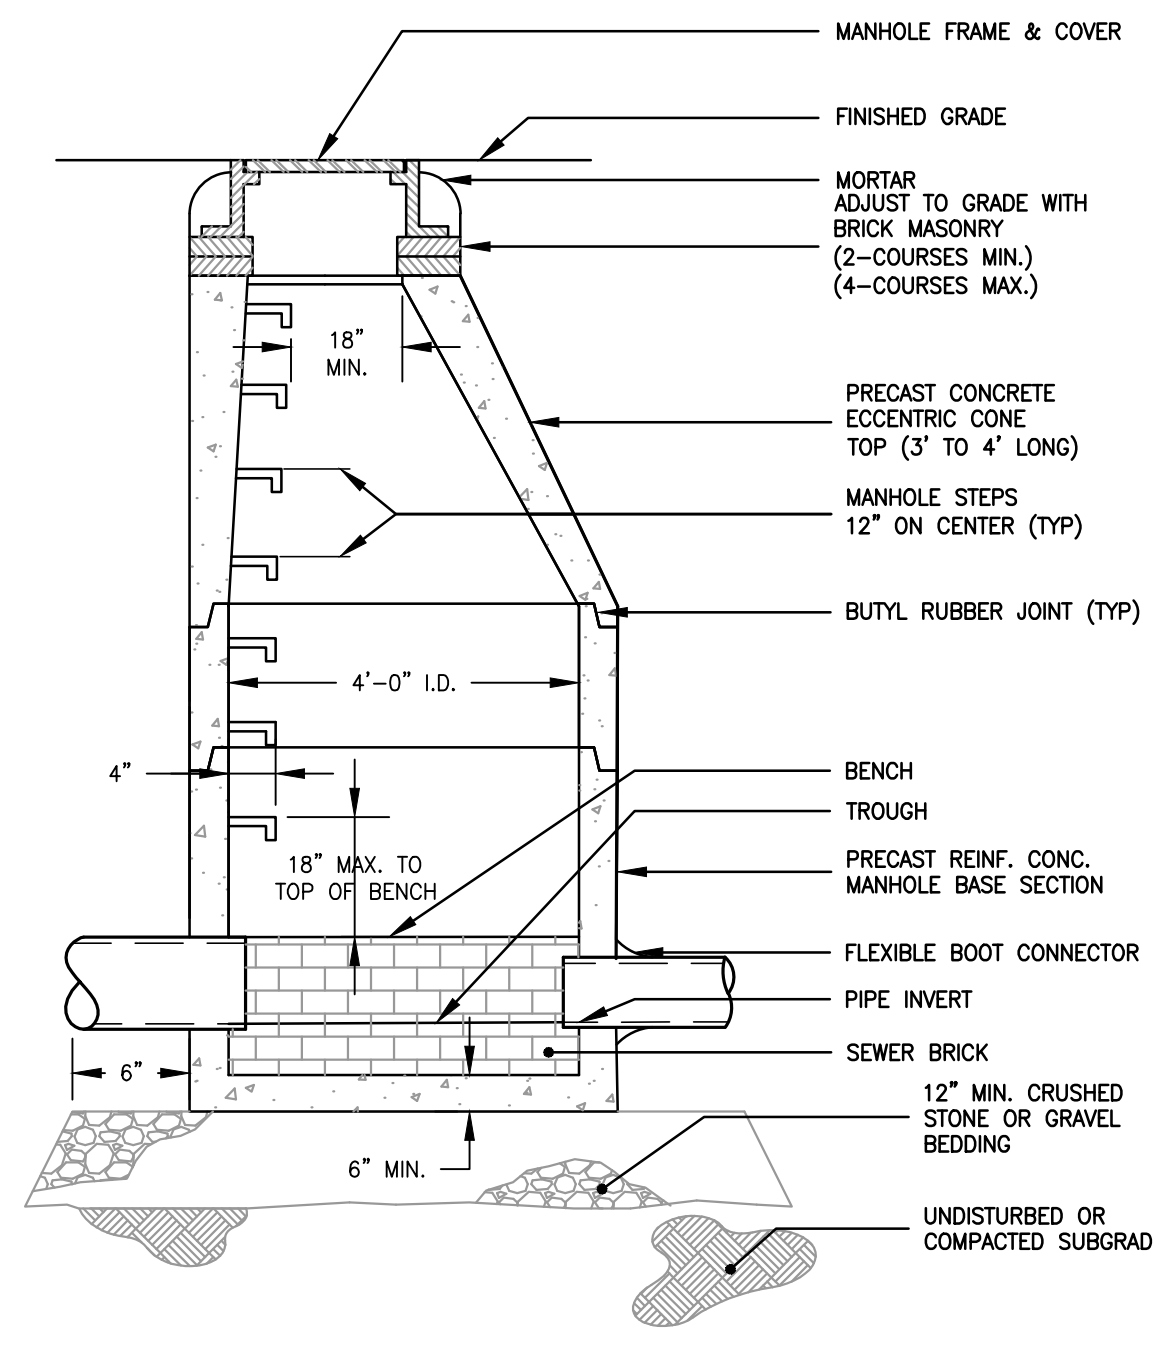


2 PRECAST SANITARY MANHOLE
NTS

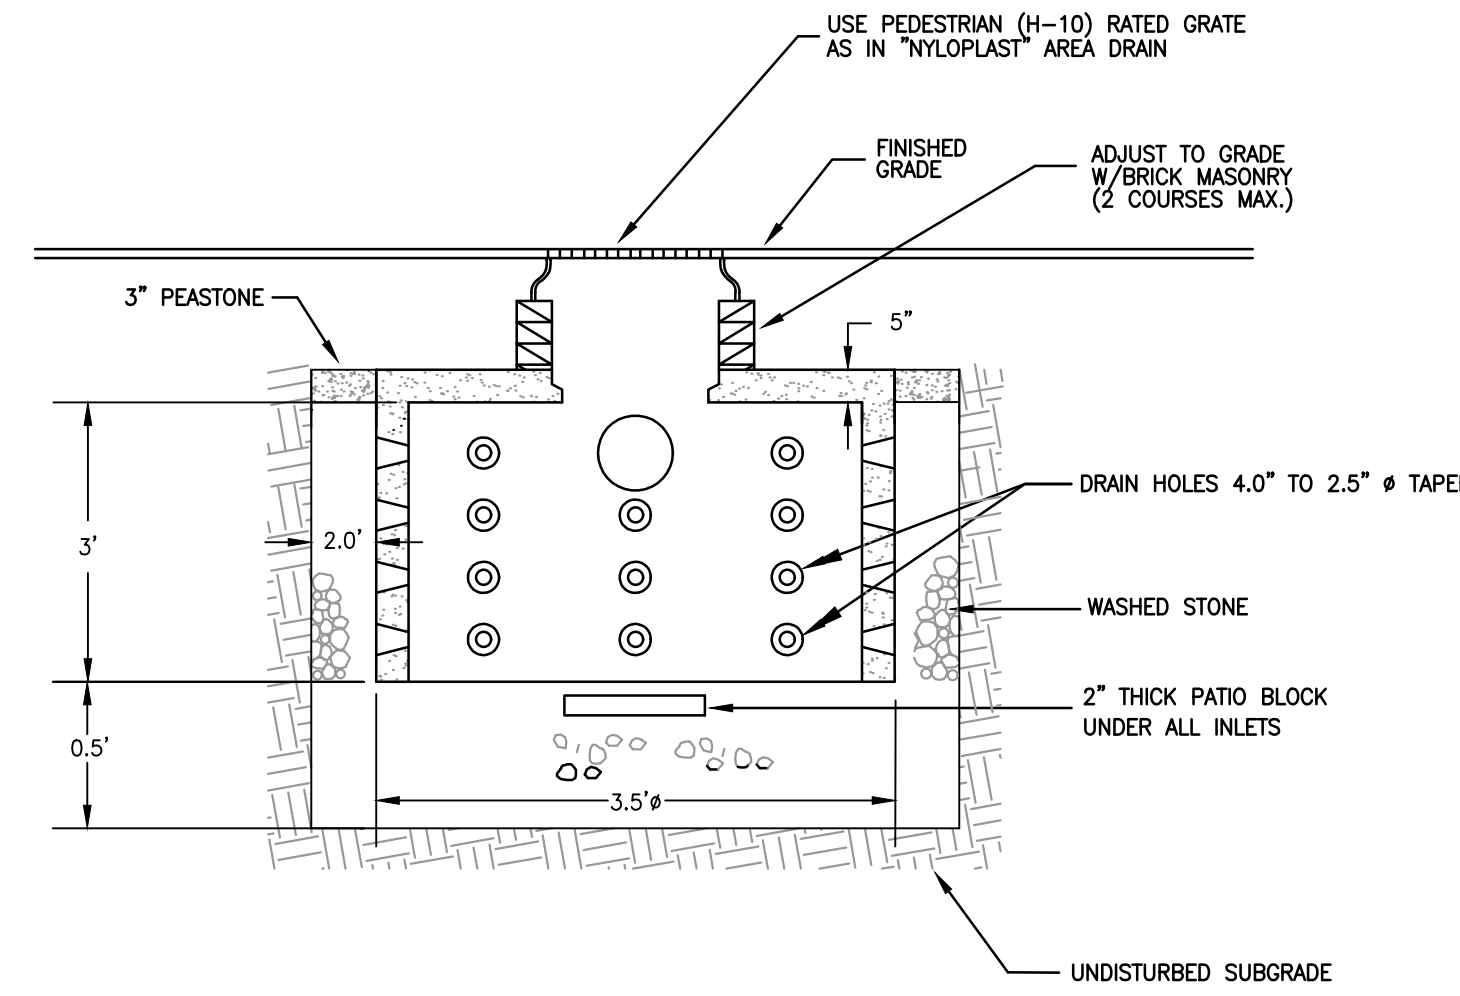


3 MINI-DRY WELL
NTS

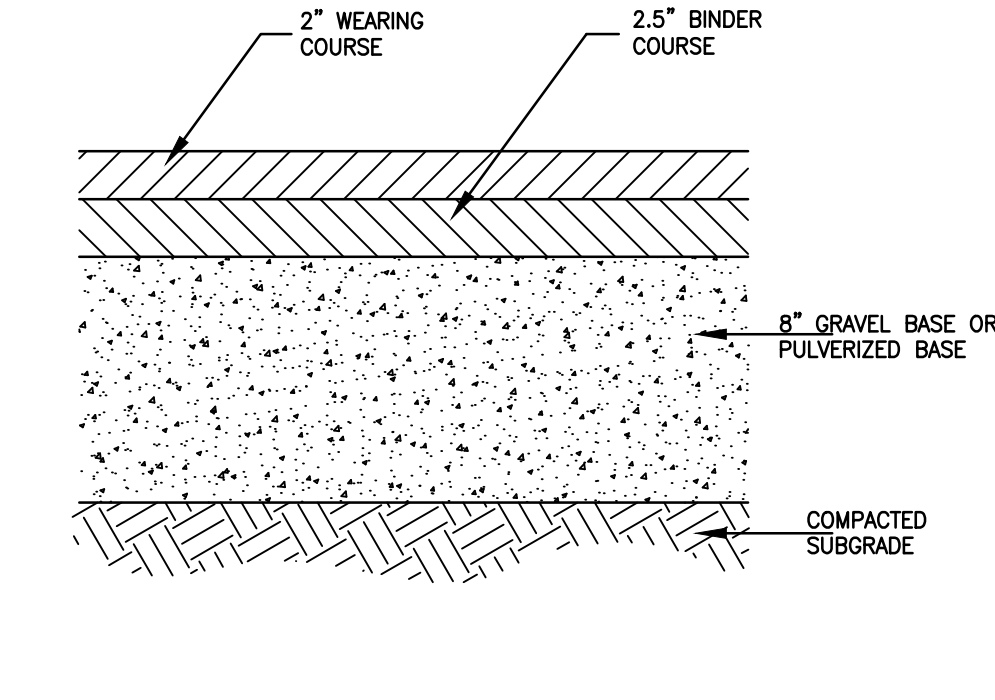


4 BITUMINOUS PAVEMENT
NTS

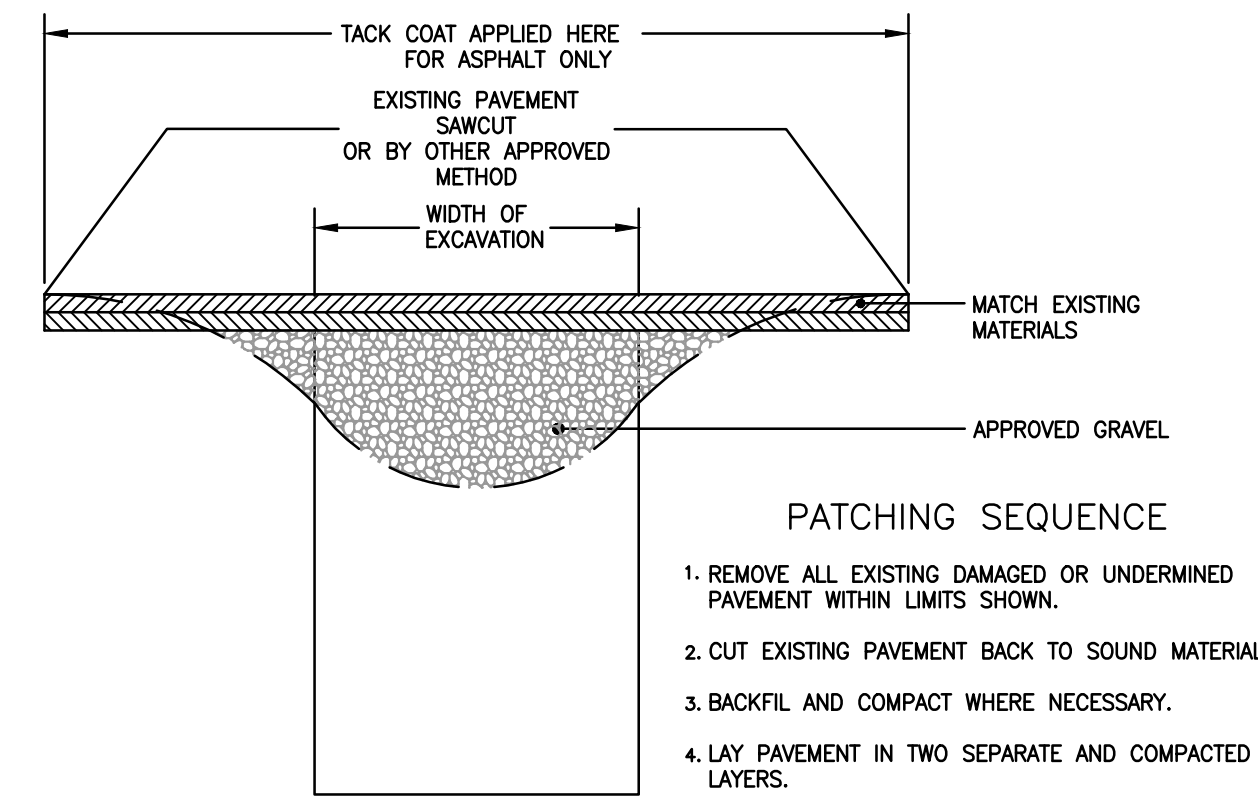


5 TRENCH PATCHING DETAIL
NTS

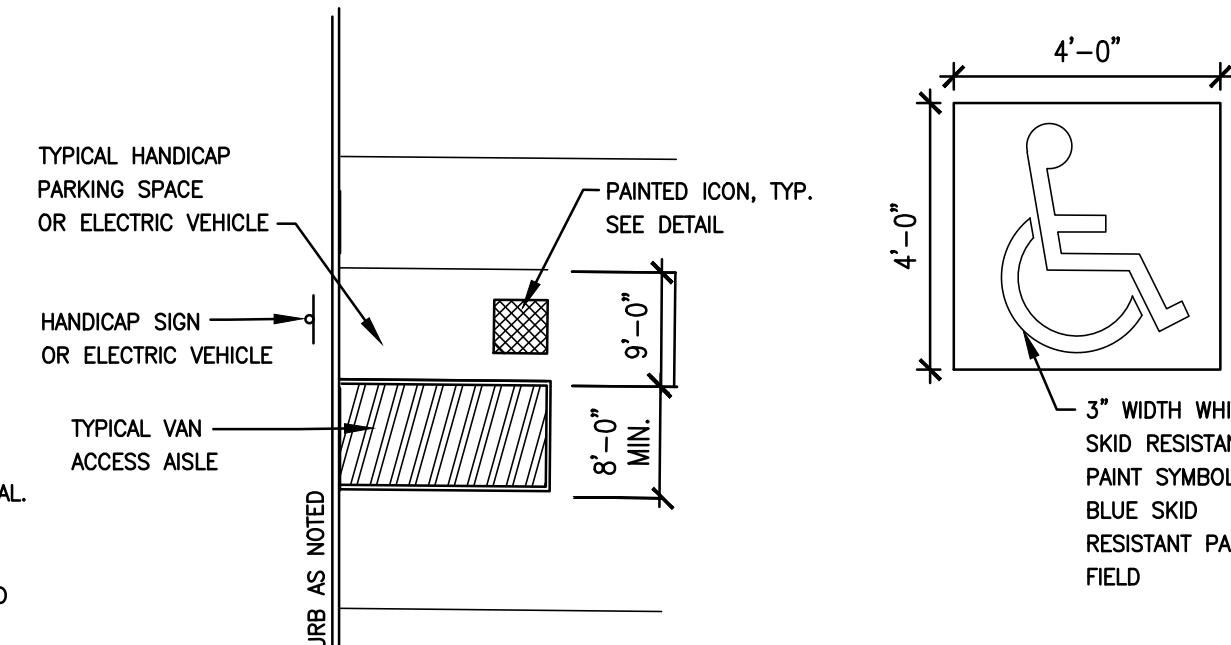

6 PAVEMENT MARKING DETAIL
NTS

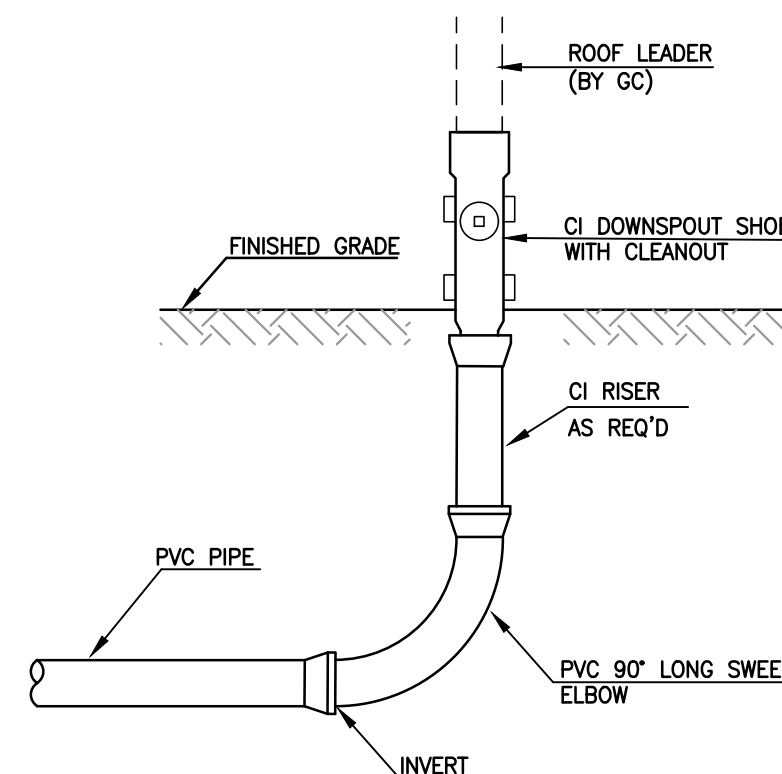


7 ROOF LEADER
NTS

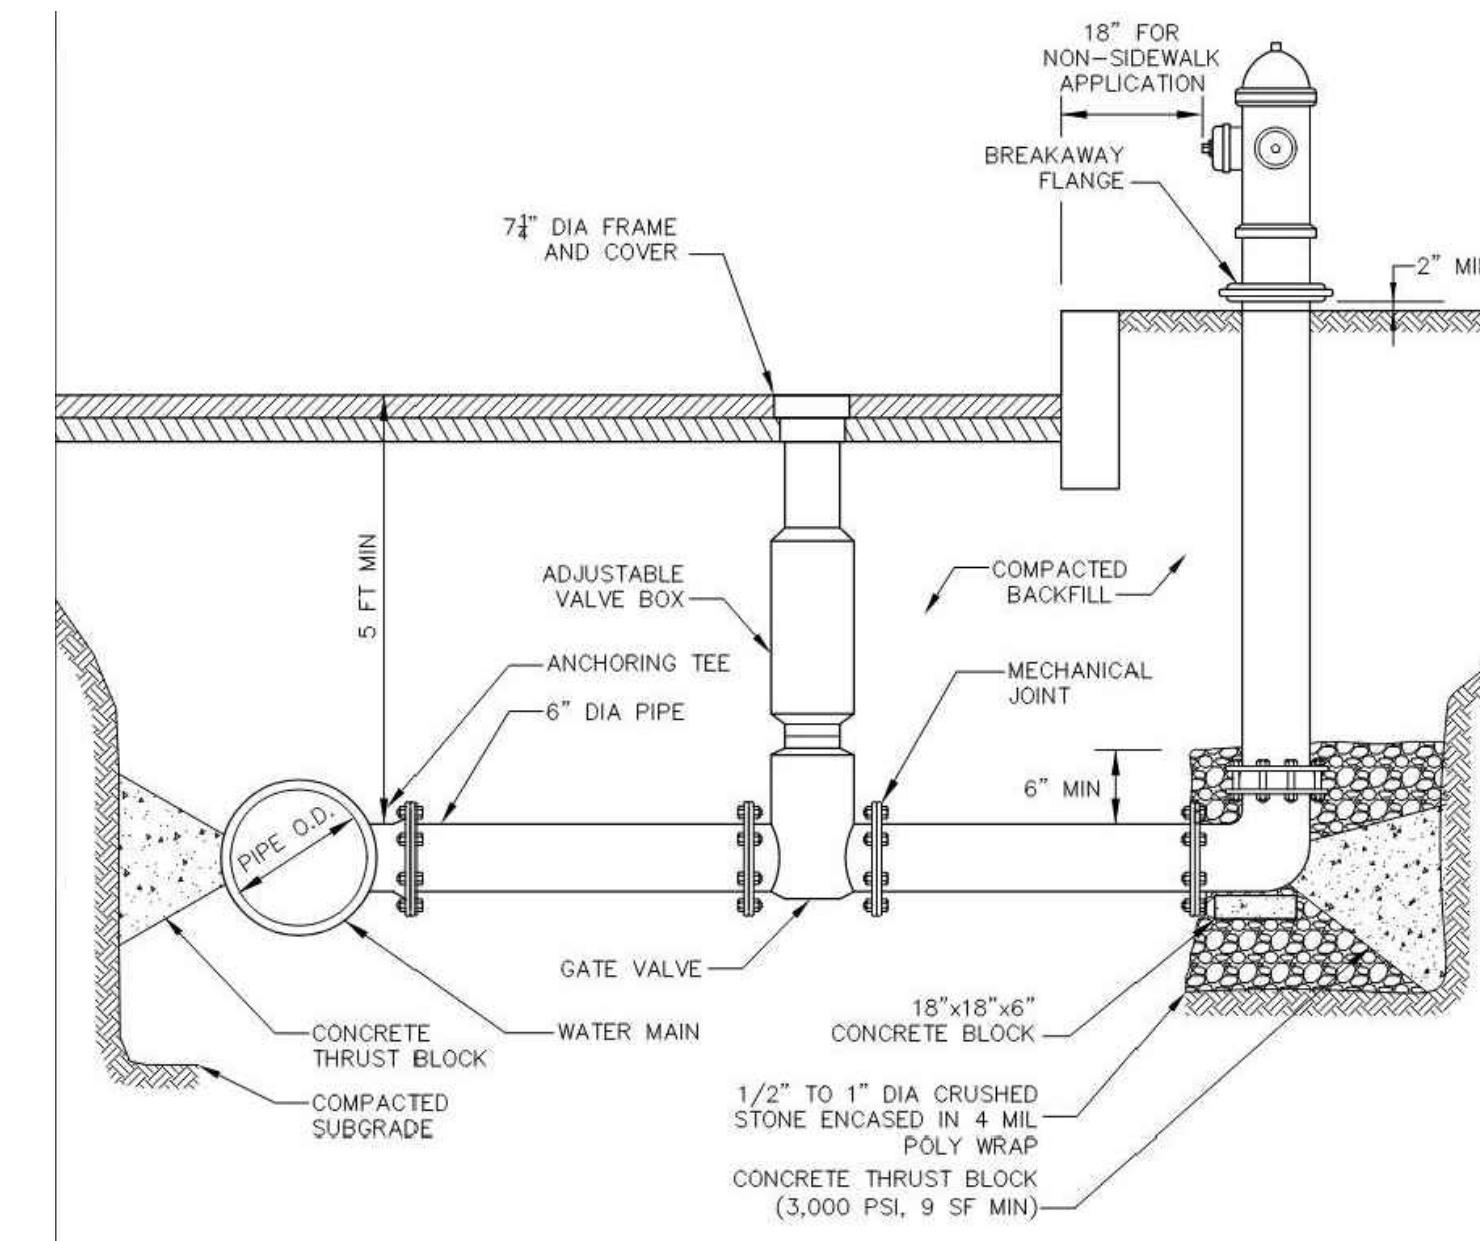

NOTES:
1. INSTALLATIONS SHALL CONFORM TO TOWN OF ARLINGTON WATER REGULATIONS AND SPECIFICATIONS.
2. ENSURE HYDRANT DRAIN IS NOT BLOCKED.
3. PROVIDE 3 FT MINIMUM CLEAR WIDTH AT SIDEWALK.
4. HYDRANT AND GATE VALVES SHALL OPEN RIGHT.

8 HYDRANT
NTS

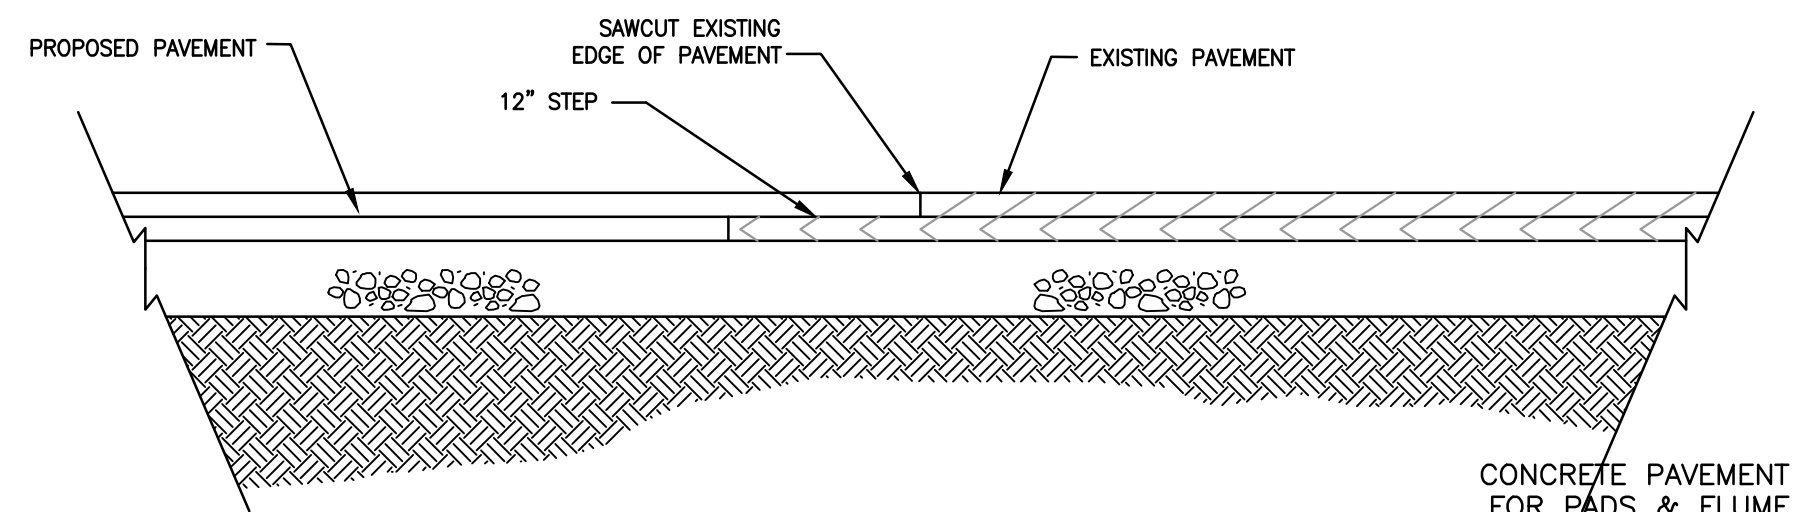

9 PAVEMENT PATCHING DETAIL
NTS

10 SUNNYSIDE AVE.

10 SUNNYSIDE AVE.
ARLINGTON, MA 02474

PROJECT

Housing Corporation of
Arlington

252 MASSACHUSETTS AVE.
ARLINGTON, MA 02474
P 781.859.5294 000 000.0000

OWNER

utile
ARCHITECTURE + URBAN DESIGN

115 KINGSTON ST
BOSTON, MA 02111
P 617.423.7200 F 617.423.1414
utiladesign.com

ARCHITECT

SAMIOTES CONSULTANTS INC.

20 A STREET
FRAMMINGHAM, MA 01701
P 508.877.6668

CIVIL

BF&A

17 BRIAN ROAD
LANCASTER, MA 01523
P 978.870.4301

CODE

BLW ENGINEERS

311 GREAT ROAD
P.O. BOX #1551
LITTLETON, MA 01460
P 978.466.4301

M/E/P/FP

DATE ISSUE / REVISION


03/09/2023 COMPREHENSIVE PERMIT

REVISIONS ON SHEET

SCALE UTILITE PROJECT NUMBER
1" = 10' Arlington, MA


CIVIL DETAILS

C6.01

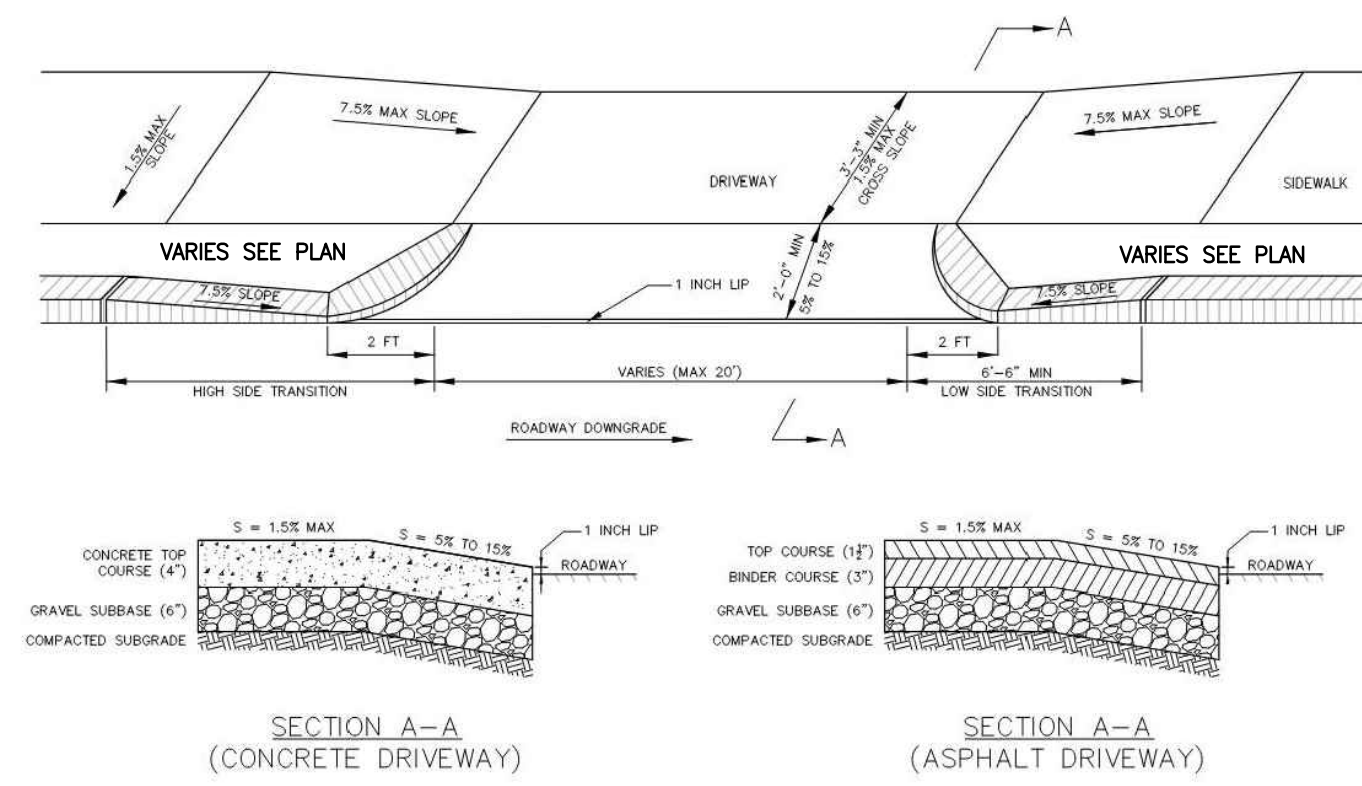


1 DRIVEWAY APRON (TOWN OF ARLINGTON STANDARD)

NTS

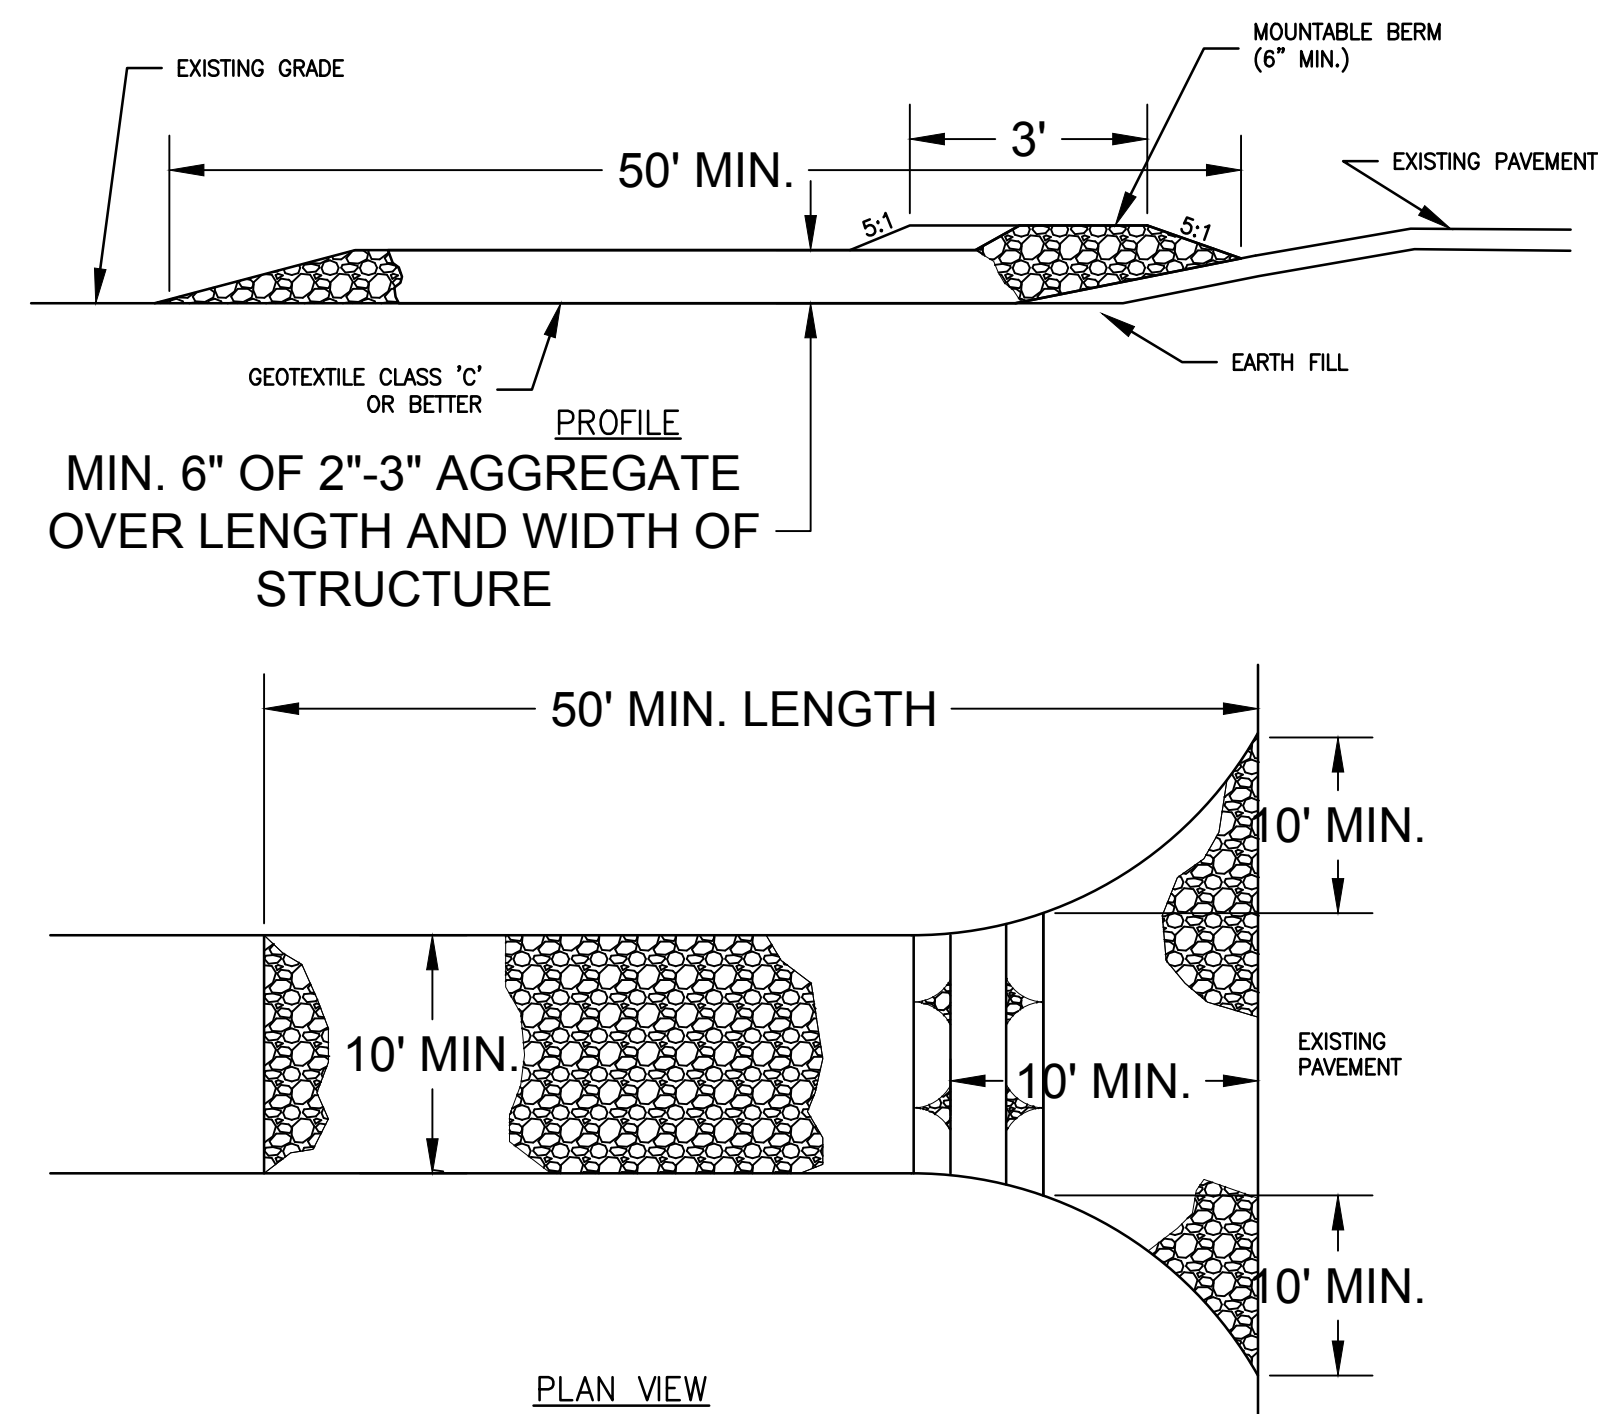


3 STABILIZED CONSTRUCTION ENTRANCE

NTS

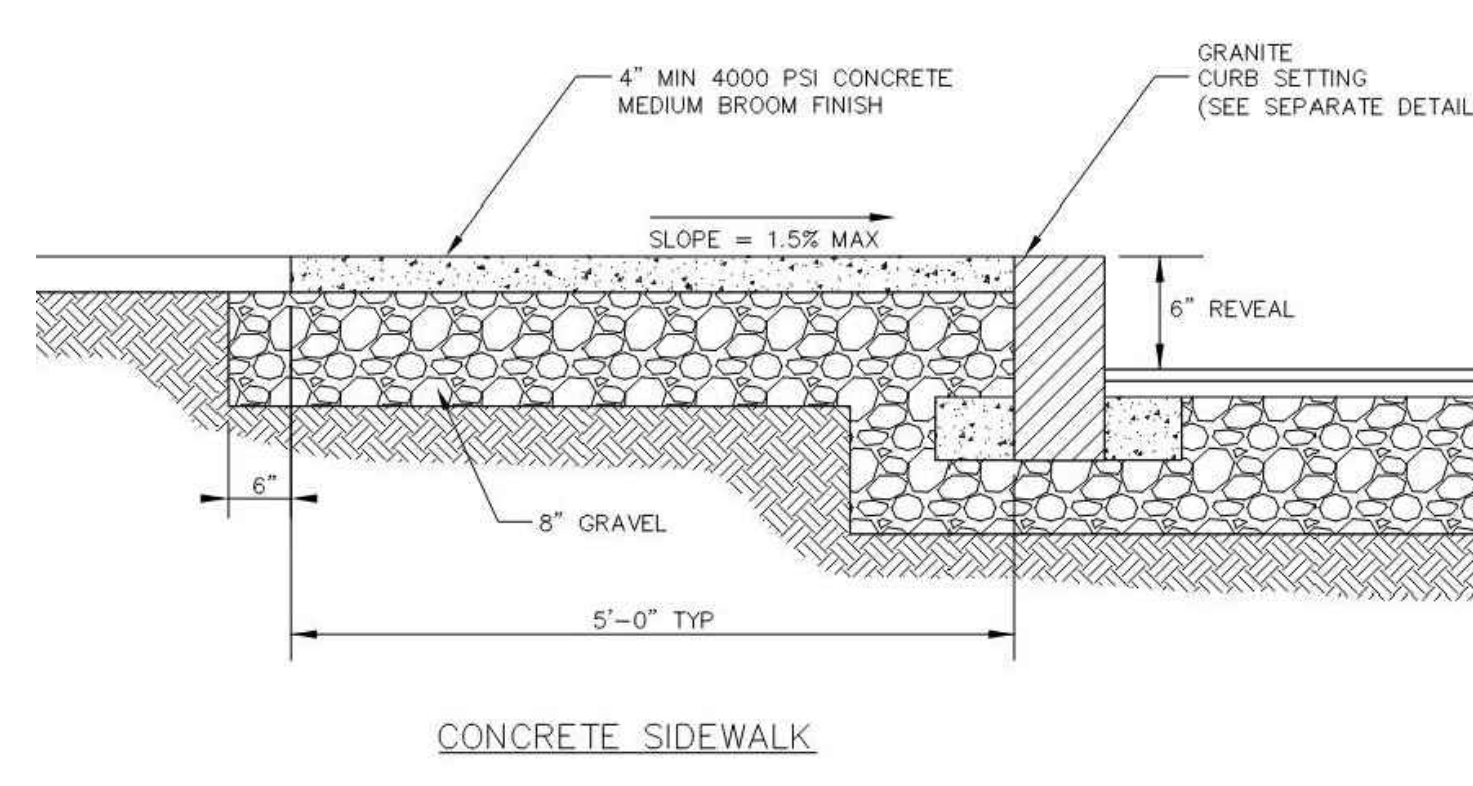


2 CONCRETE SIDEWALK

NTS

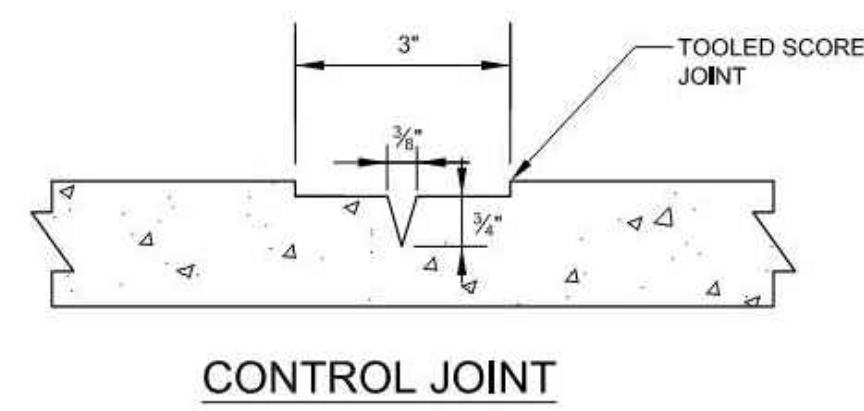


CONTROL JOINT

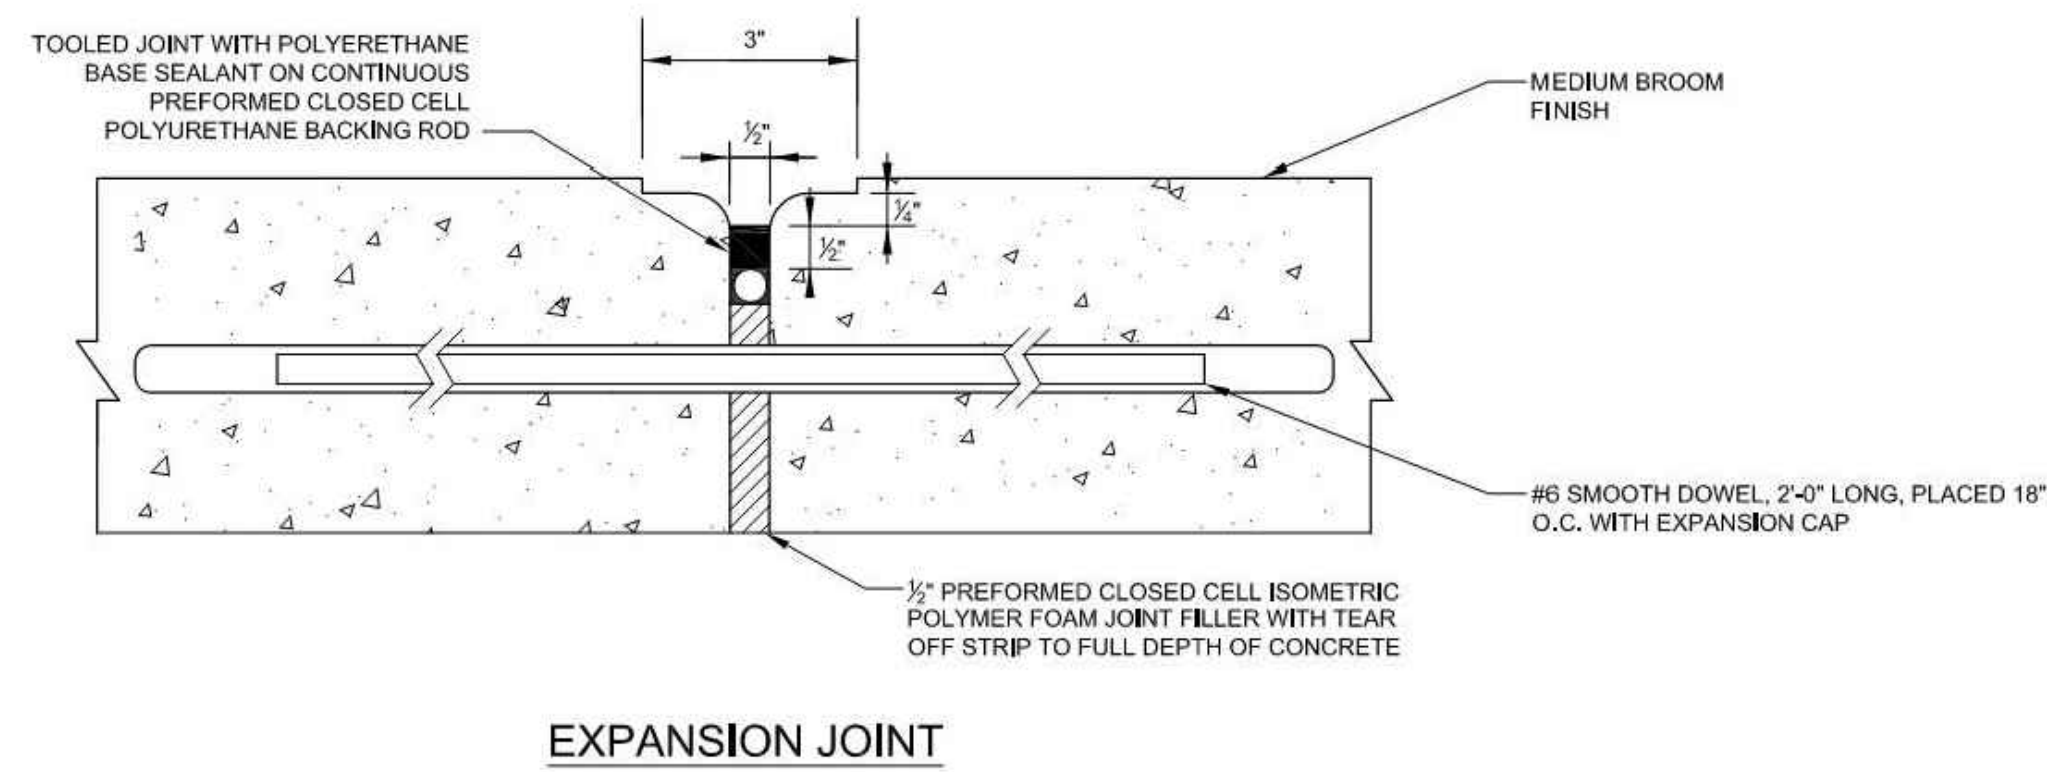

EXPANSION JOINT

4 CONCRETE SIDEWALK JOINTS

NTS

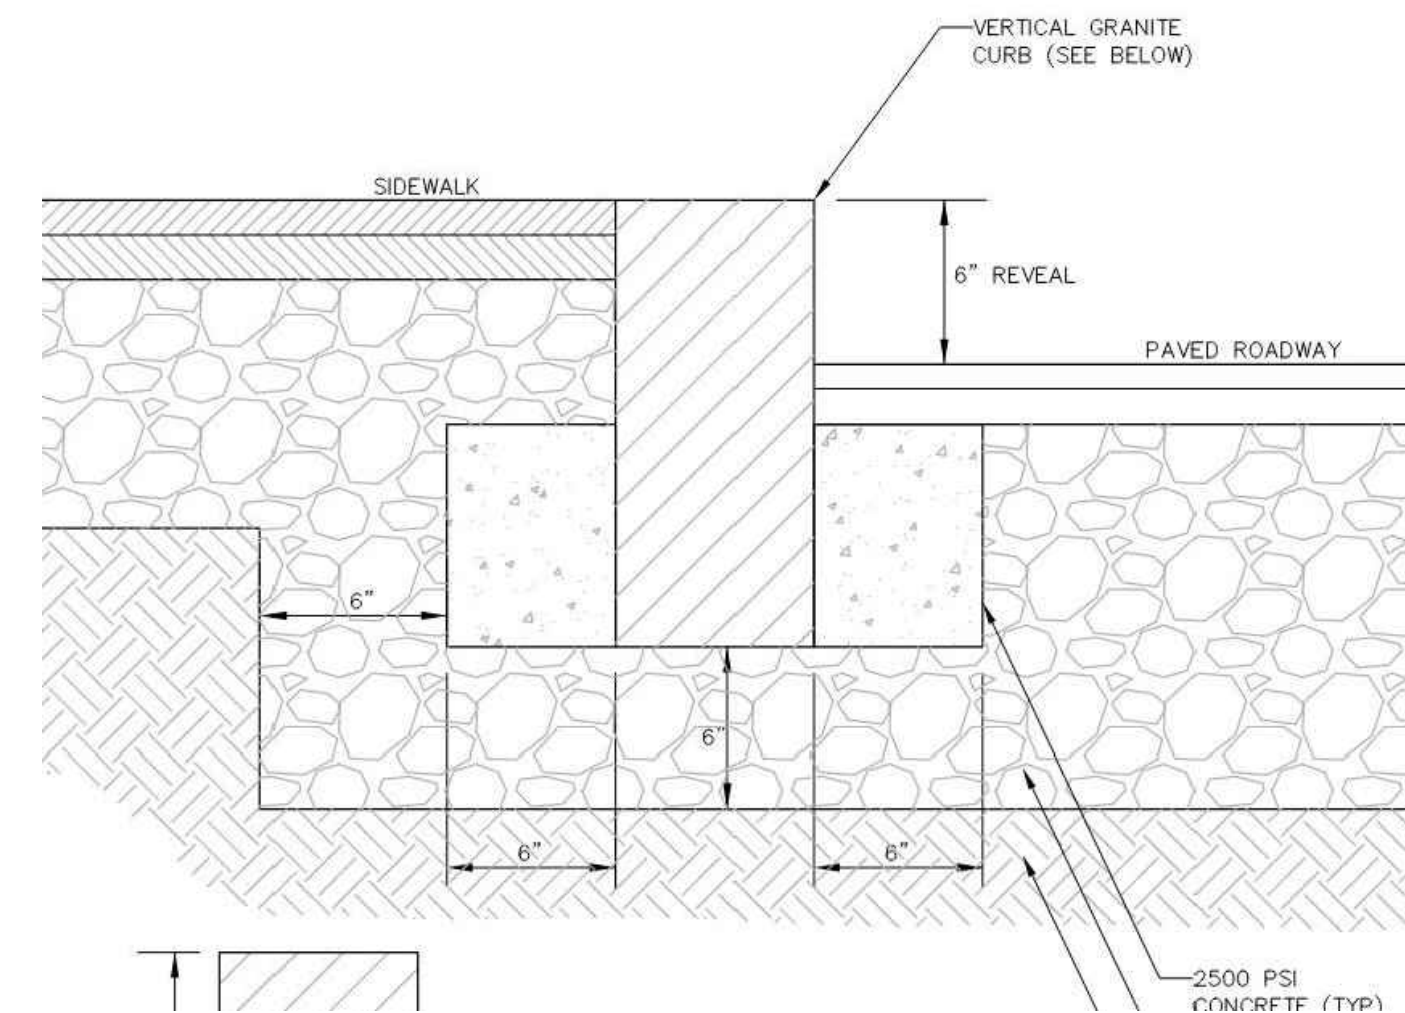

5 VERTICAL GRANITE CURB

NTS

10 SUNNYSIDE AVE.

10 SUNNYSIDE AVE.
ARLINGTON, MA 02474

PROJECT

Housing Corporation of Arlington

252 MASSACHUSETTS AVE.
ARLINGTON, MA 02474
P 781.859.5294 F 000.000.0000

OWNER

utile
ARCHITECTURE + URBAN DESIGN

115 KINGSTON ST
BOSTON, MA 02111
P 617.423.7200 F 617.423.1414
utileesign.com

ARCHITECT

SAMIOTES CONSULTANTS INC.

20 A STREET
FRAMMINGHAM, MA 01701
F 508.877.6668

CIVIL

BF&A

17 BRIAN ROAD
LANCASTER, MA 01523
F 978.870.4301

CODE

BLW ENGINEERS

311 GREAT ROAD
P.O. BOX #1551
LITTLETON, MA 01460
F 978.466.4301

M/E/P/FP

STAMP

DATE	ISSUE / REVISION
03/09/2023	COMPREHENSIVE PERMIT

REVISIONS ON SHEET

SCALE 1" = 10"
UTILITE PROJECT NUMBER
Arlington, MA

CIVIL DETAILS

C6.02

10 SUNNYSIDE AVE.

10 SUNNYSIDE AVE.
ARLINGTON, MA 02474

PROJECT

Housing Corporation of
Arlington

252 MASSACHUSETTS AVE.
ARLINGTON, MA 02474
P 781.859.5294 F 000.000.0000

OWNER

utile

ARCHITECTURE + URBAN DESIGN

115 KINGSTON ST
BOSTON, MA 02111
P 617.423.7200 F 617.423.1414
utiledesign.com

ARCHITECT

SAMIOTES CONSULTANTS INC.

20 A STREET
FRAMINGHAM, MA 01701
P 508.877.6688

CIVIL

BF&A

17 BRIAN ROAD
LANCASTER, MA 01523
P 978.870.4301

CODE

BLW ENGINEERS

311 GREAT ROAD
P.O. BOX #1551
LITTLETON, MA 01460
P 978.486.4301

M/E/P/FP

STAMP

DATE	ISSUE / REVISION
03/09/2023	COMPREHENSIVE PERMIT

REVISIONS ON SHEET

SCALE	UTILITE PROJECT NUMBER
1/8" = 1'-0"	2244

FLOOR PLAN - FIRST FLOOR

A1.01

3/9/2023 11:11:26 AM



1 L1
1/8" = 1'-0"