

① First Floor
1/4" = 1'-0"

Not for construction

pill-maharam architects

PMa


53 falls rd
shelburne vt 05482
802 735 1286
www.pillmaharam.com

Beta

40 Dorothy St
Arlington, MA
0 2 4 7 4

Reframe
SYSTEMS

First Floor Plan		A1.1
Project number	23014.01	
Date	09-08-23	
Drawn by	DAP	
Checked by	Checker	Scale 1/4" = 1'-0"

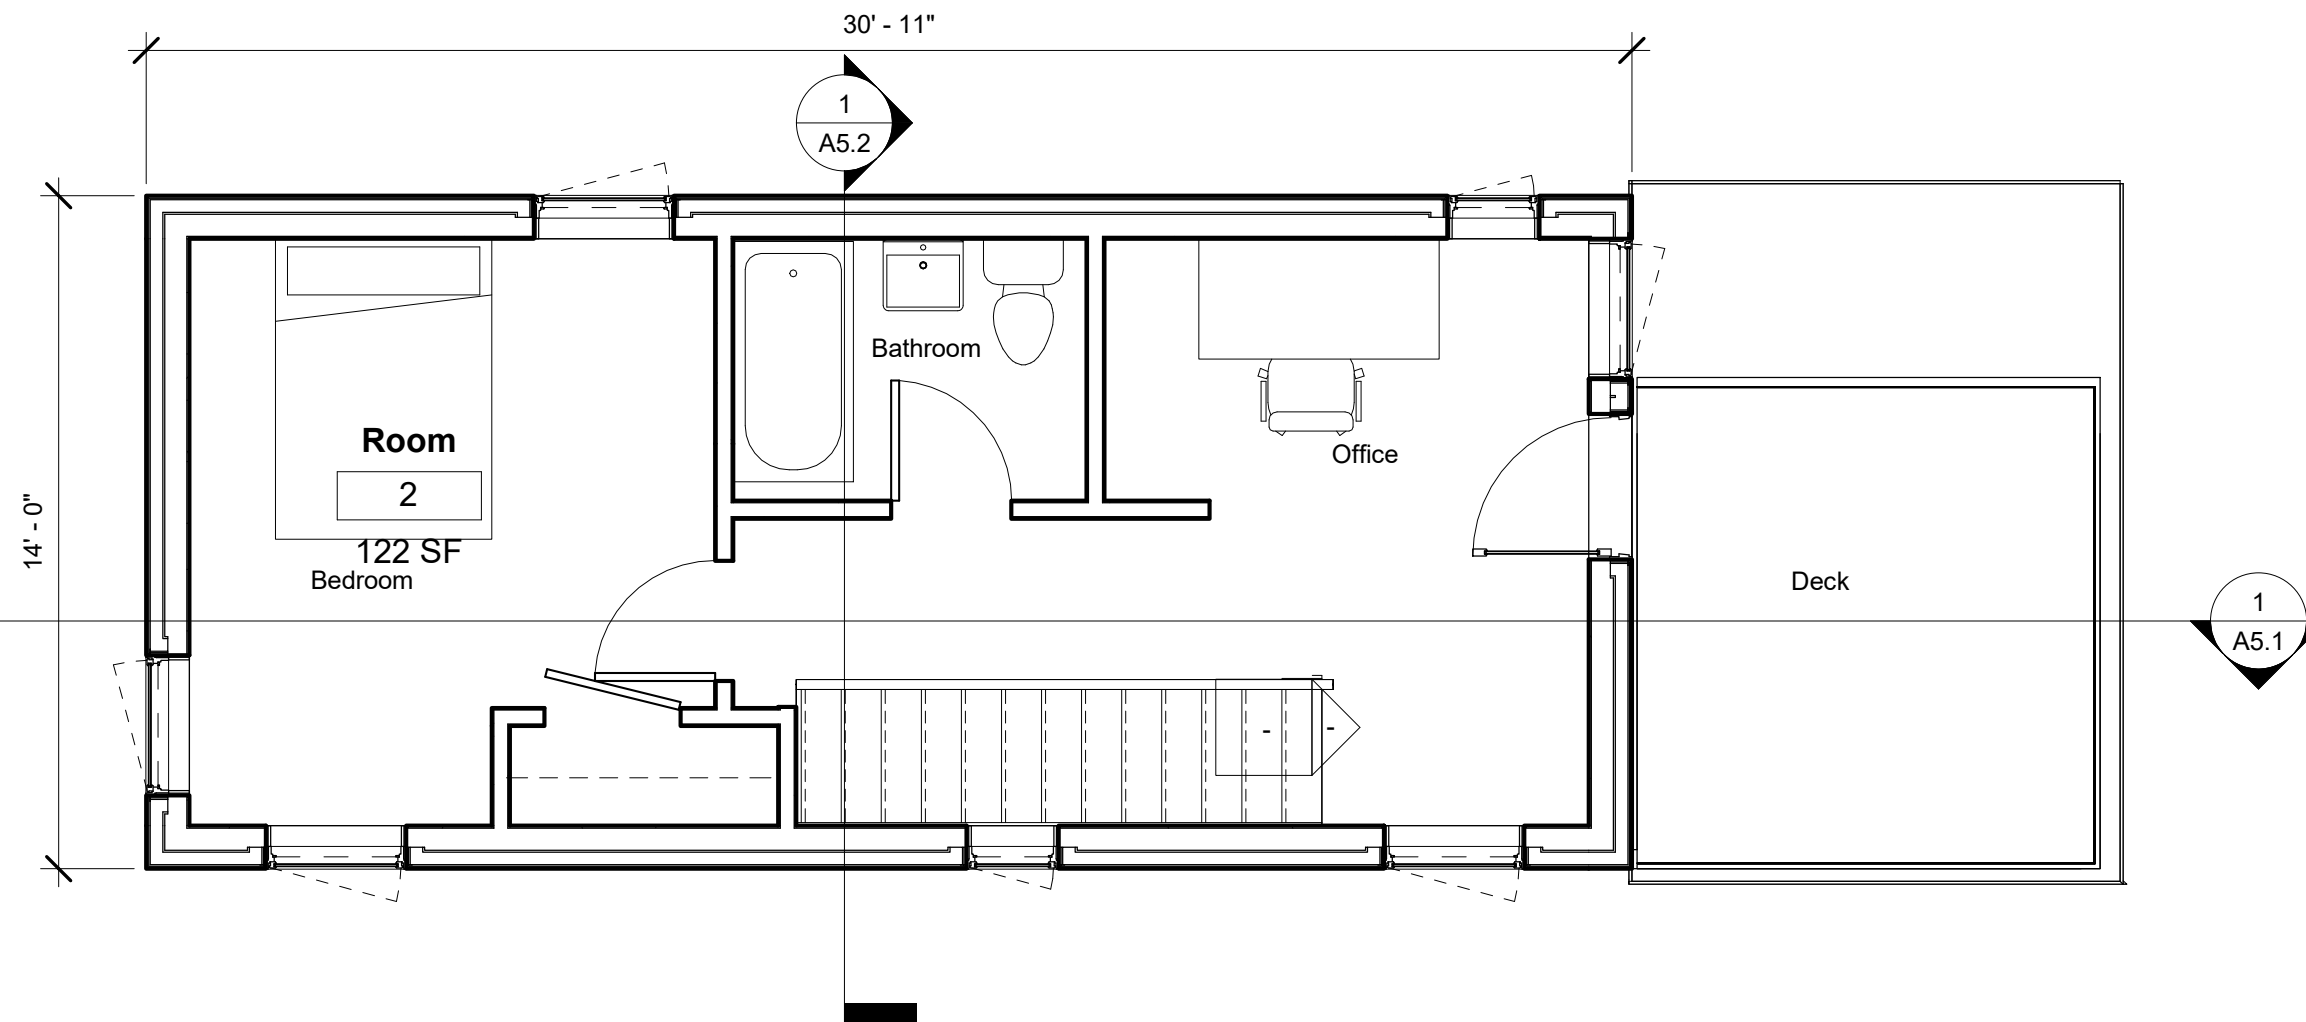

① Second Floor
1/4" = 1'-0"

Not for construction

pill-maharam architects

PMa

53 falls rd
shelburne vt 05482
802 735 1286
www.pillmaharam.com

Beta

40 Dorothy St
Arlington, MA
0 2 4 7 4




Second Floor Plan

Project number	23014.01
Date	09-08-23
Drawn by	Author
Checked by	Checker

A1.2

Scale 1/4" = 1'-0"

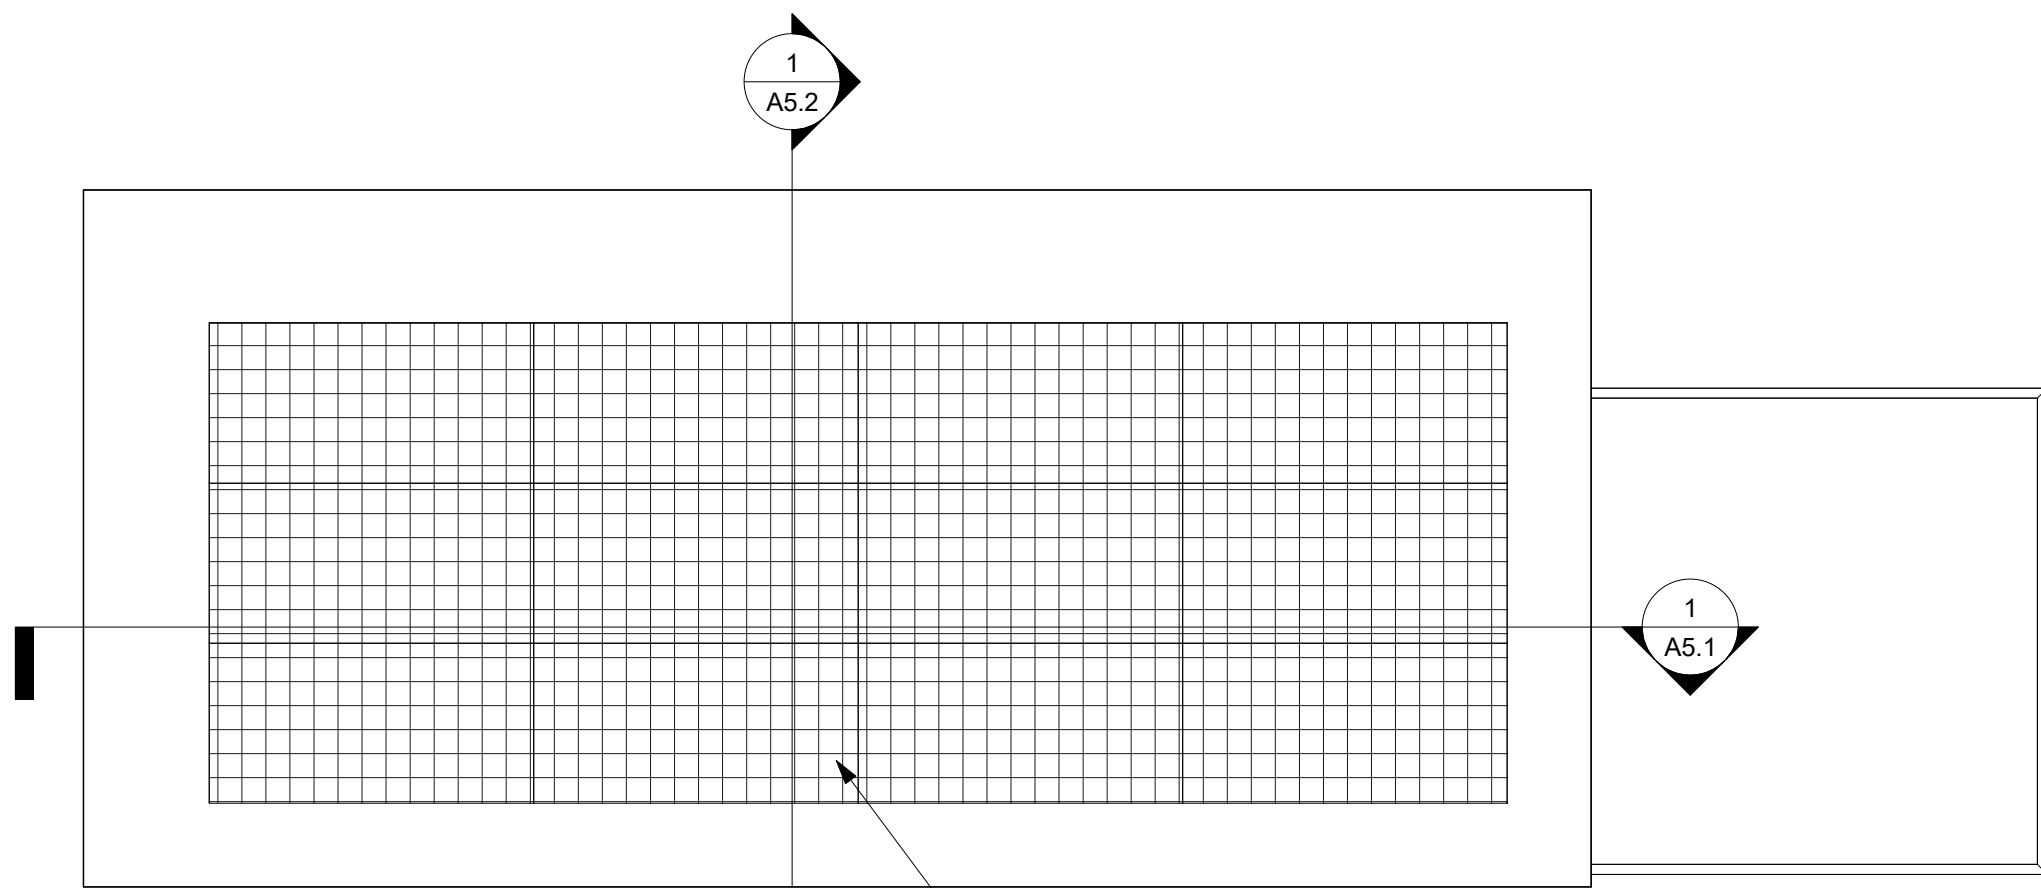

① Roof Plan
1/4" = 1'-0"

Not for construction

pill-maharam architects

PMa

53 falls rd
shelburne vt 05482
802 735 1286
www.pillmaharam.com

Beta

40 Dorothy St
Arlington, MA
0 2 4 7 4

Reframe
SYSTEMS

Roof Plan		A1.3
Project number	23014.01	
Date	09-08-23	
Drawn by	Author	
Checked by	Checker	Scale 1/4" = 1'-0"



① South
1/4" = 1'-0"

Not for construction

pill-maharam architects

PMa

53 falls rd
shelburne vt 05482
802 735 1286
www.pillmaharam.com

Beta

40 Dorothy St
Arlington, MA
0 2 4 7 4



Elevations


Project number	23014.01
Date	09-08-23
Drawn by	Author
Checked by	Checker

A4.1

Scale 1/4" = 1'-0"



② East
1/4" = 1'-0"

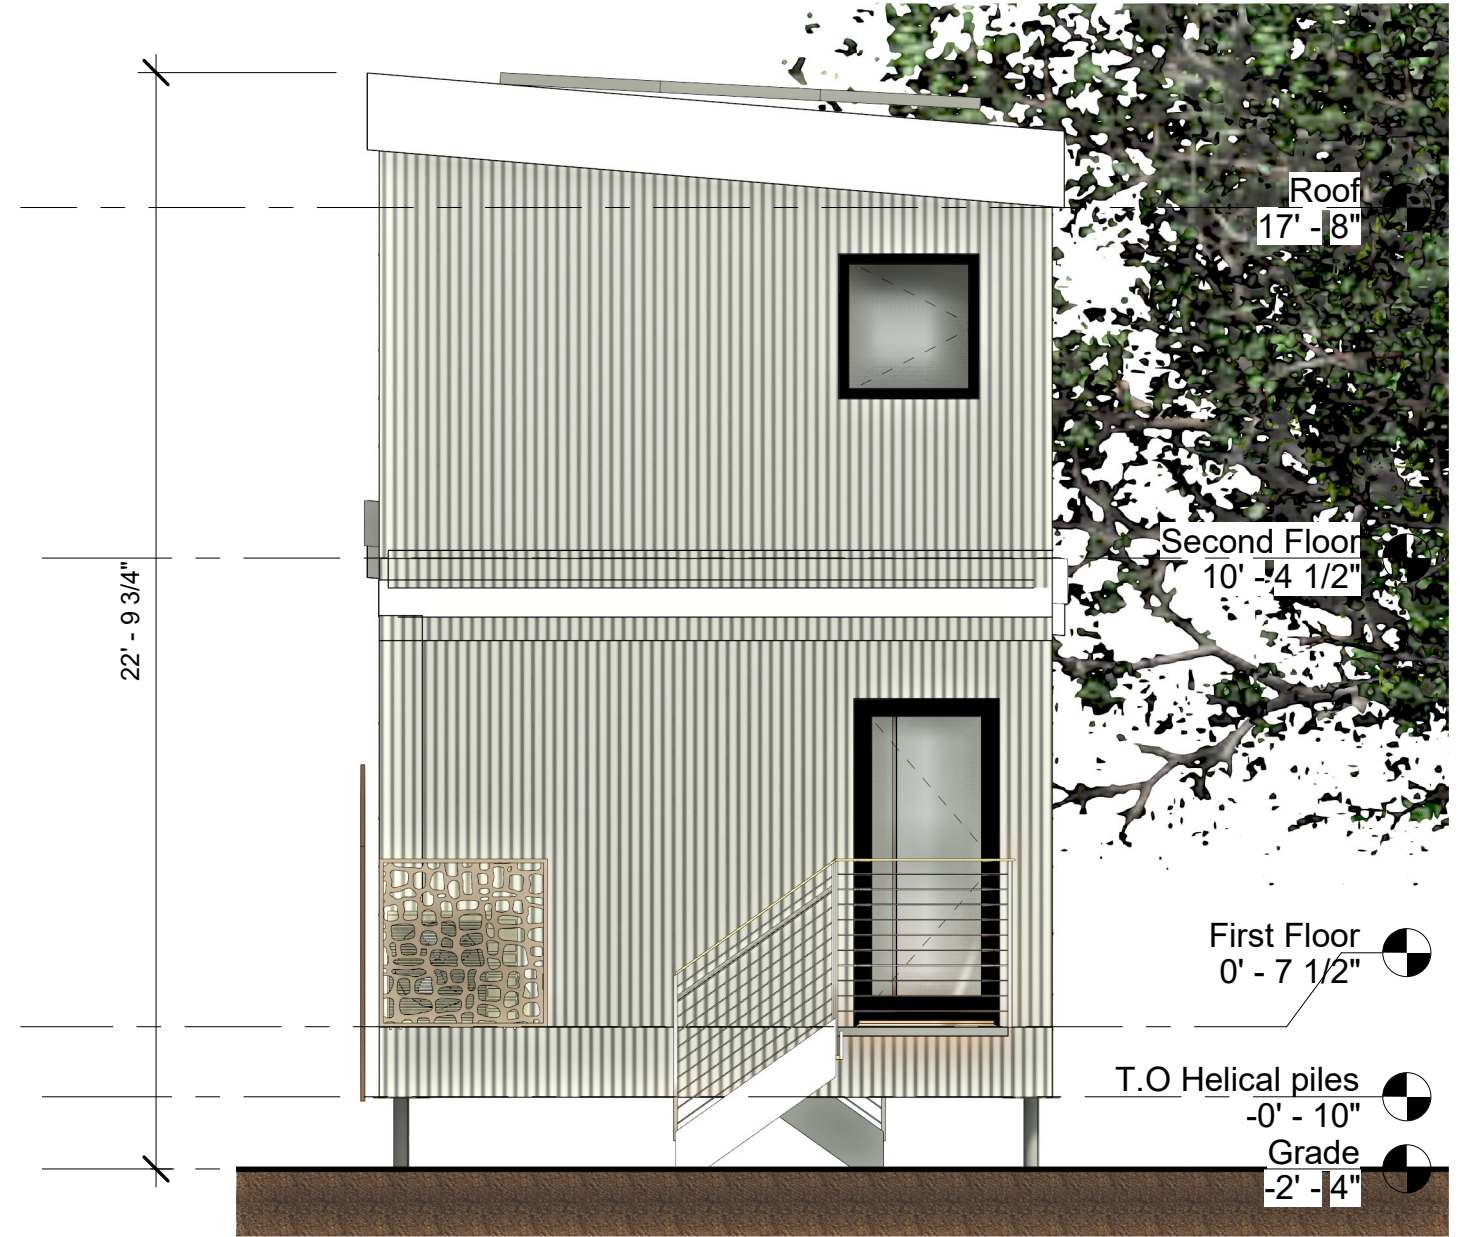

① West
1/4" = 1'-0"

Not for construction

pill-maharam architects

PMa

53 falls rd
shelburne vt 05482
802 735 1286
www.pillmaharam.com

Beta

40 Dorothy St
Arlington, MA
0 2 4 7 4



Elevations

Project number	23014.01
Date	09-08-23
Drawn by	Author
Checked by	Checker

A4.2

Scale 1/4" = 1'-0"



② North
1/4" = 1'-0"

Not for construction

pill-maharam architects

PMa

53 falls rd
shelburne vt 05482
802 735 1286
www.pillmaharam.com

Beta

40 Dorothy St
Arlington, MA
0 2 4 7 4




Elevations

Project number	23014.01
Date	09-08-23
Drawn by	Author
Checked by	Checker

A4.3

Scale 1/4" = 1'-0"

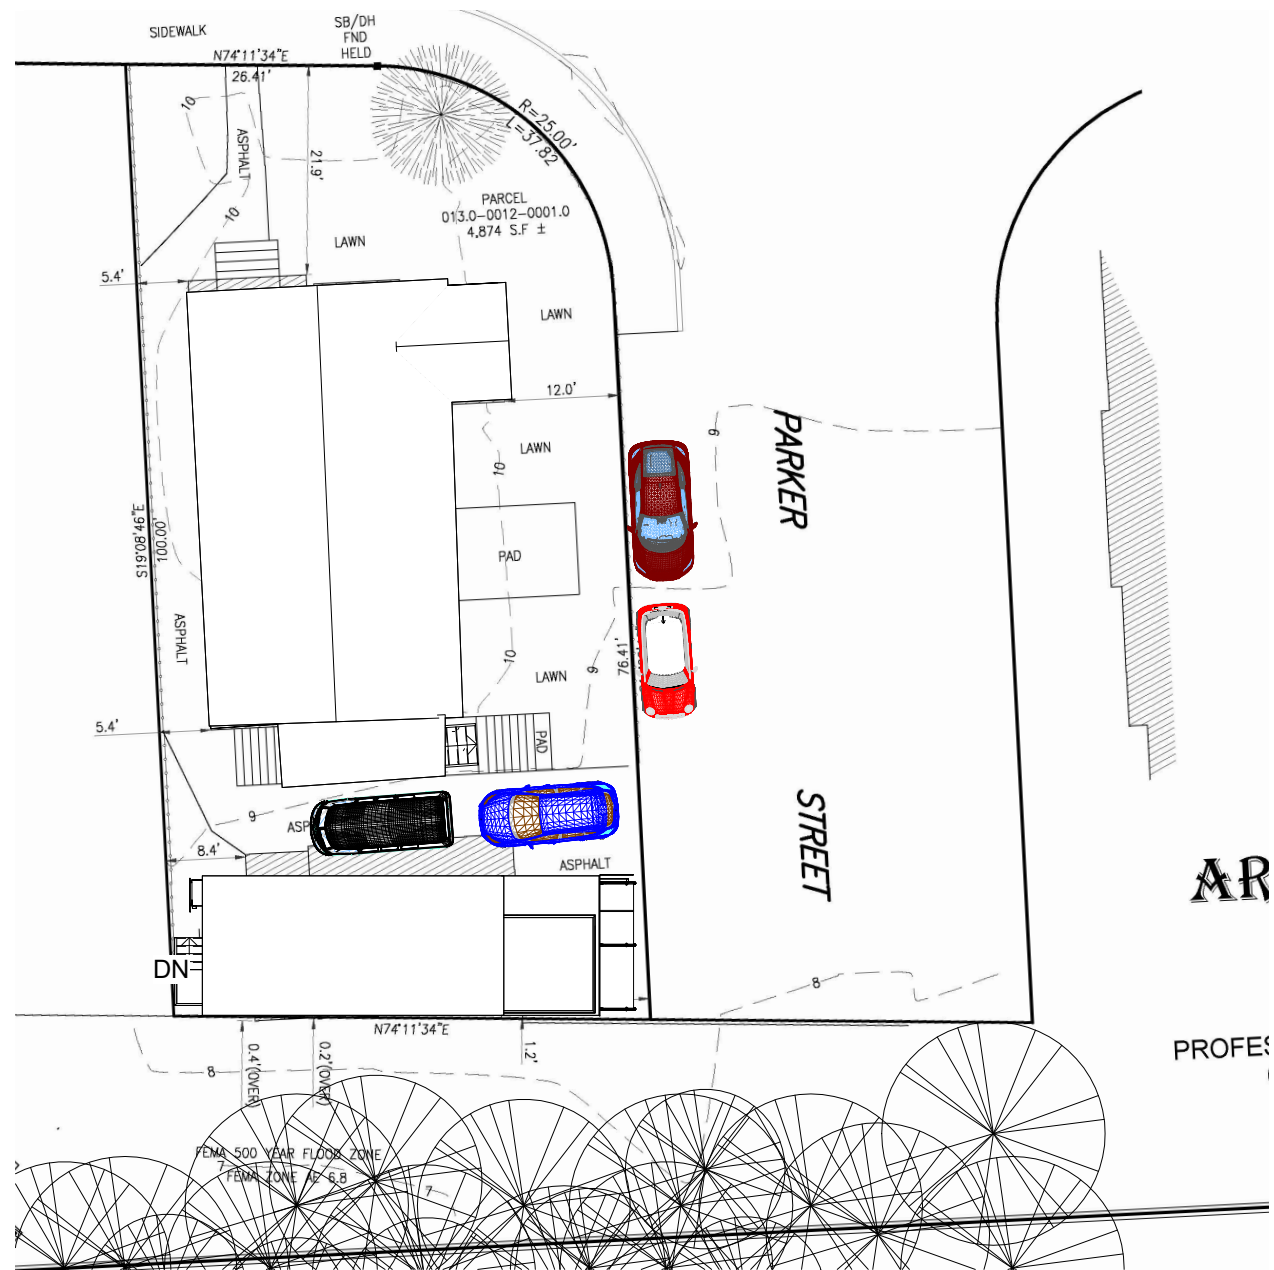

1 Site Plan
1" = 20'-0"

Not for construction

pill-maharam architects

PMa

53 falls rd
shelburne vt 05482
802 735 1286
www.pillmaharam.com

Beta

40 Dorothy St
Arlington, MA
0 2 4 7 4




Site Plan

Project number	23014.01
Date	09-08-23
Drawn by	Author
Checked by	Checker

L1.1

Scale 1" = 20'-0"

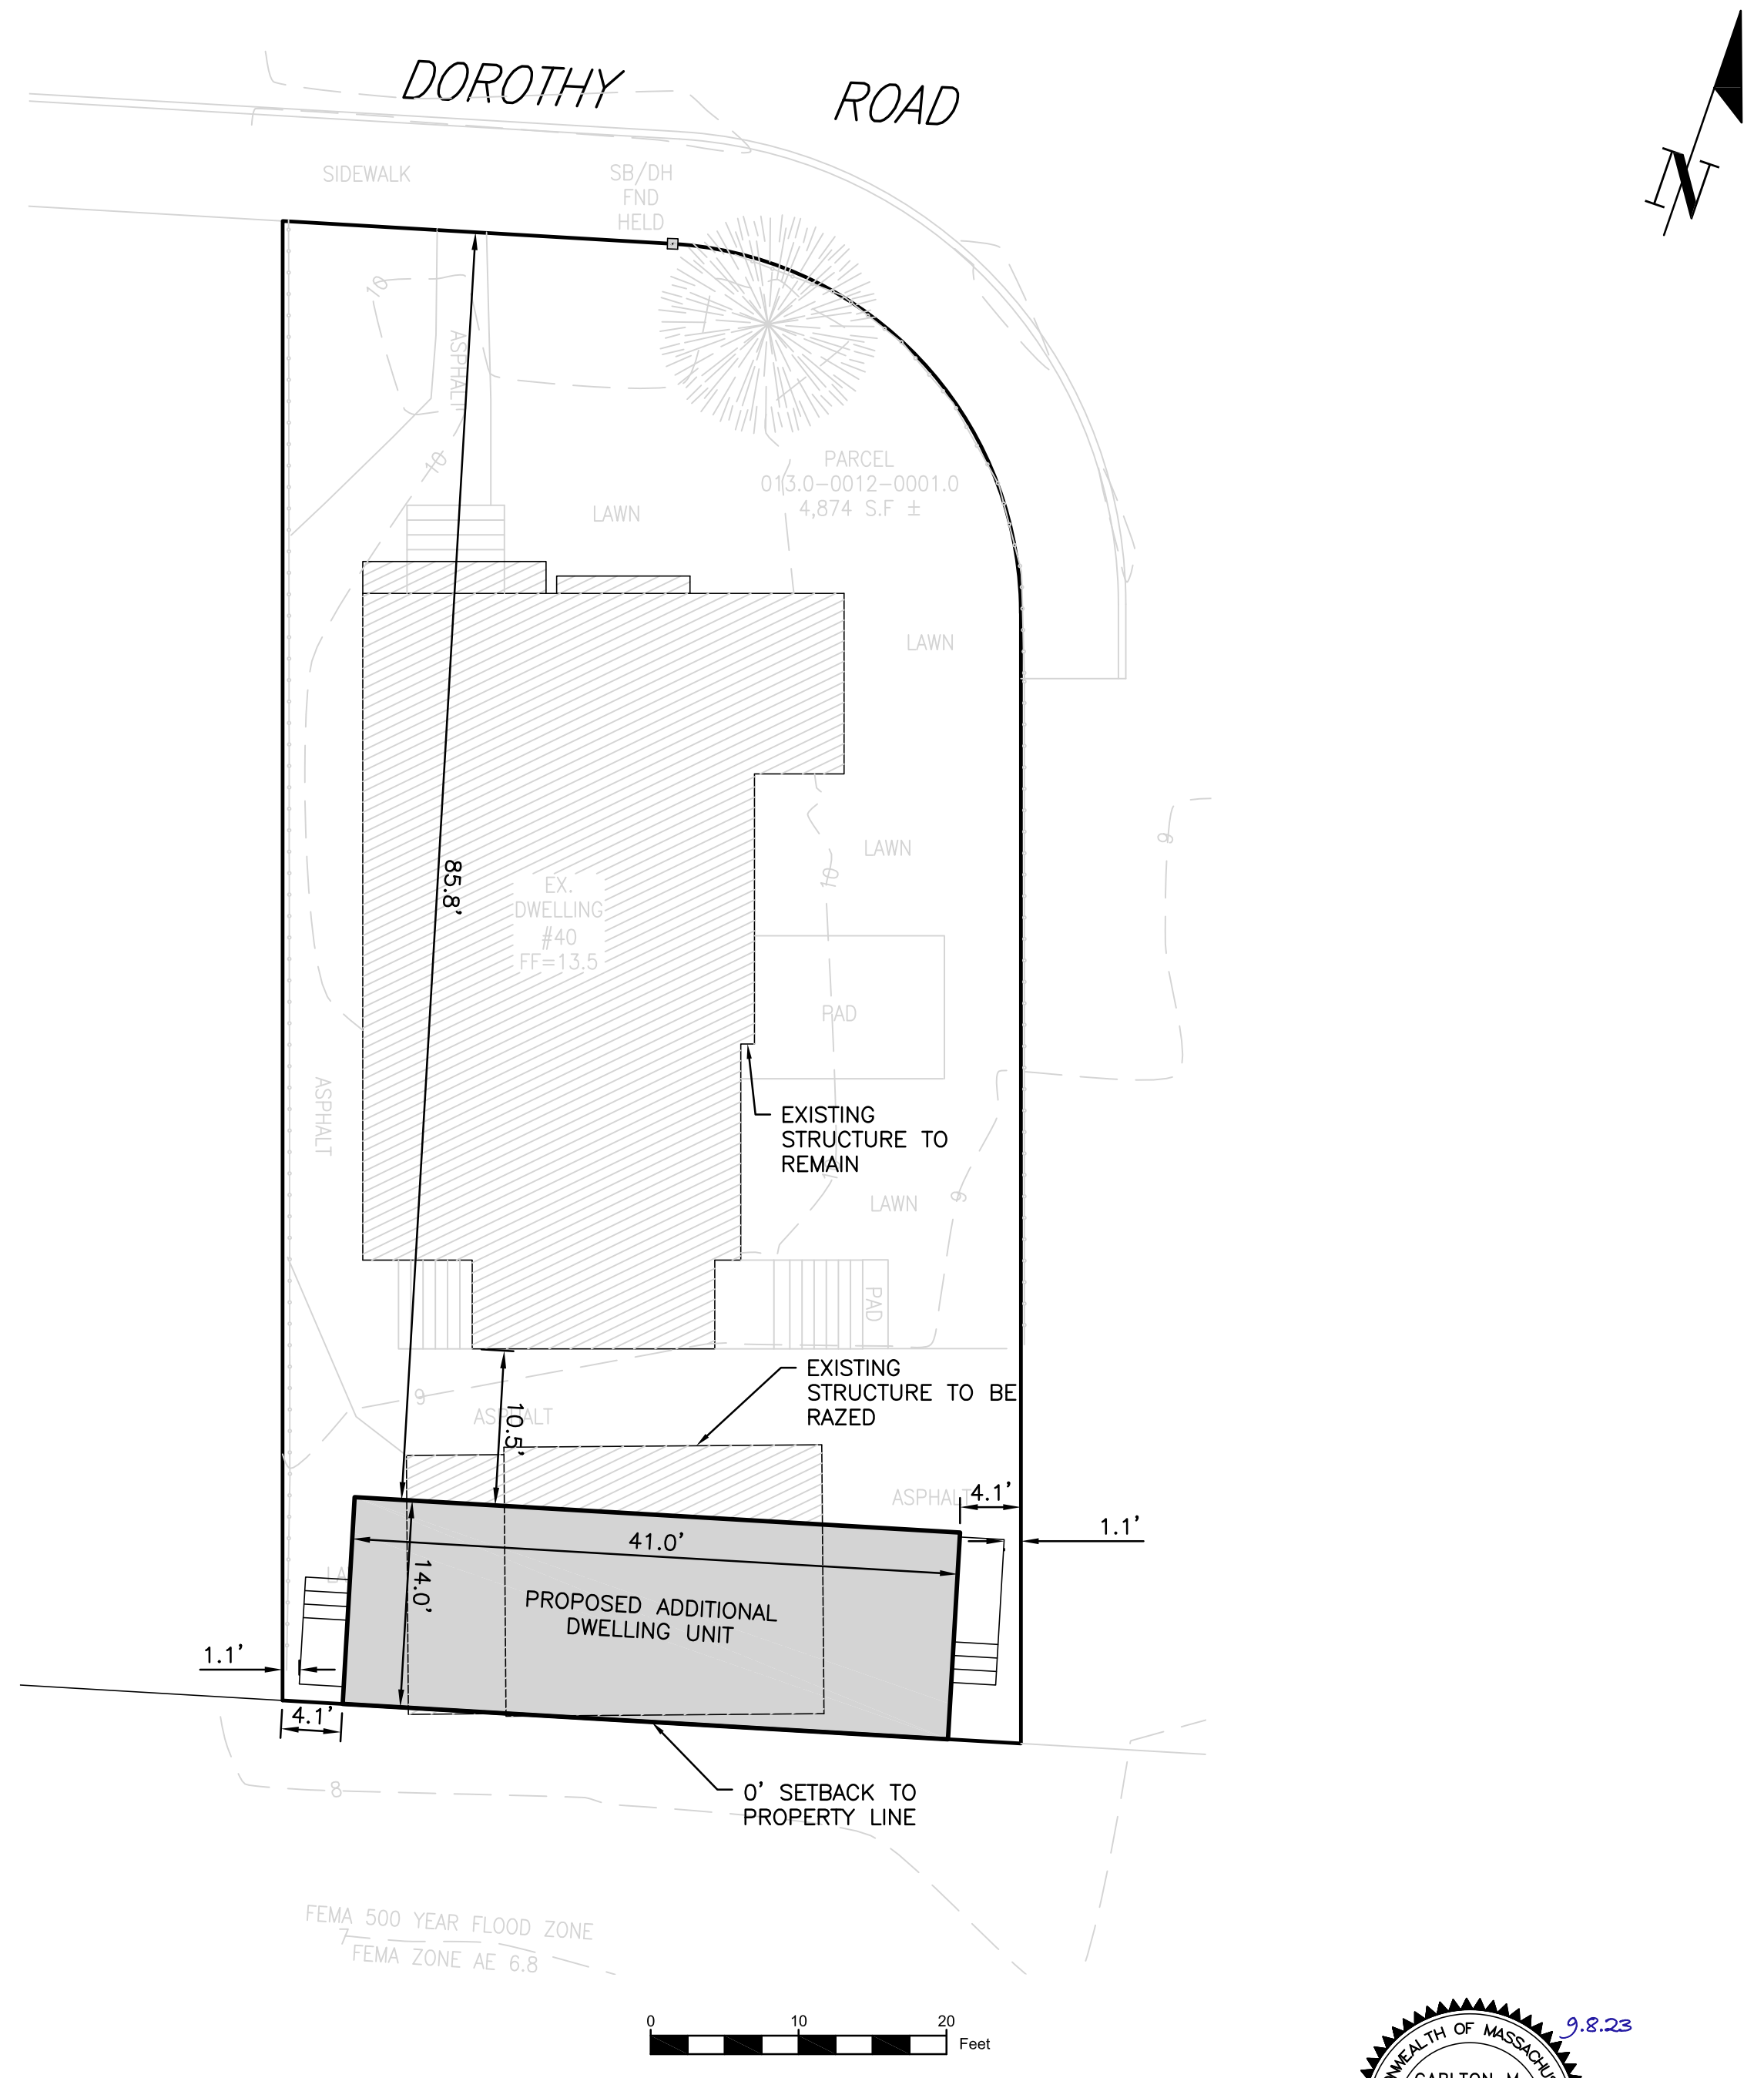

- NOTES:
- EXISTING SITE FEATURES WERE OBTAINED FROM AN ACTUAL FIELD SURVEY PERFORMED BY J. WEBBY CONSULTING PROFESSIONAL LAND SURVEYORS AND PLANNING.
 - ZONING DISTRICT IS TWO-FAMILY (R-2)
 - OVERALL LOT SIZE: 4,874± SQUARE FEET



REVISIONS

DATE	DESCRIPTION

BETA
 40 DOROTHY ROAD
 ARLINGTON, MA

PILL MAHARAM ARCHITECTS
 53 FALLS ROAD
 SHELburn, VT 05482

SE | SOMERVILLE ENGINEERING

519 SOMERVILLE AVENUE, SUITE #285
 SOMERVILLE, MA 02143
 (617)356-8185

WWW.SOMERVILLEENGINEERING.COM

Copyright © 2022 Somerville Engineering, LLC
 All Rights Reserved

THIS DRAWING HAS BEEN PREPARED IN DIGITAL FORMAT. CLIENT/CLIENT'S REPRESENTATIVE OR CONSULTANTS MAY BE PROVIDED COPIES OF DRAWINGS AND SPECIFICATIONS FOR HIS/HER INFORMATION AND/OR SPECIFIC USE ON THIS PROJECT. DUE TO THE POTENTIAL THAT THE PROVIDED INFORMATION MAY BE MODIFIED UNINTENTIONALLY OR OTHERWISE, SOMERVILLE ENGINEERING, LLC. MAY REMOVE ALL INDICATION OF THE DOCUMENT'S AUTHORSHIP ON THE DIGITAL MEDIA. PRINTED REPRESENTATIONS OR PORTABLE DOCUMENT FORMAT OF THE DRAWINGS AND SPECIFICATIONS ISSUED SHALL BE THE ONLY RECORD COPIES OF SOMERVILLE ENGINEERING, LLC'S WORK PRODUCT.

DATE:	9/8/2023
SCALE:	1"=10'
PROJECT #:	202304-02
DRAWN BY:	CMQ
TITLE:	SHEET:
SITE PLAN	C-101

