

TOWN OF ARLINGTON
Department of Public Works

51 Grove Street

Arlington, Massachusetts 02476

Office (781) 316-3320 Fax (781) 316-3281

Engineering Division


PAMELA DRIVE

EXCAVATE & REMOVE EXISTING ASPHALT & RECONSTRUCT PAVED ROADWAY

ITEM	QUANTITY	UNIT	DESCRIPTION	UNIT PRICE	AMOUNT
120.1	183	C.Y.	UNCLASSIFIED EXCAVATION	\$ 31.00	\$ 5,673.00
151	120	C.Y.	GRAVEL BORROW	\$ 35.00	\$ 4,200.00
170	1096	S.Y.	FINE GRADING & COMPACTING	\$ 5.00	\$ 5,480.00
220.7	3	EA.	SEWER STRUCTURE ADJUSTED	\$ 300.00	\$ 900.00
358	2	EA.	WATER GATE BOX ADJUSTED	\$ 165.00	\$ 330.00
420	135	TON	BITUMINOUS CONCRETE BASE COURSE CLASS 1 @ 2 1/2"	\$ 90.00	\$ 12,150.00
460	76	TON	BITUMINOUS CONCRETE TOP COURSE CLASS 1 @ 1 1/2"	\$ 90.00	\$ 6,840.00
470.2	55	L.F.	HOT MIX ASPHALT BERM, TYPE A - MODIFIED	\$ 8.00	\$ 440.00
					\$ 36,013.00

Assumptions:

Note: These costs are approximate only and determined using the 2014-2015 Massachusetts Highway Department Weighted Bids Averages and available historical data. Costs may vary due to unforeseen conditions, weather related events and variable material costs. Final costs to be determined from a proposal submitted by a selected contractor. It is recommended to request a proposal from at least three (3) contractors to receive a fair and competitive quote.

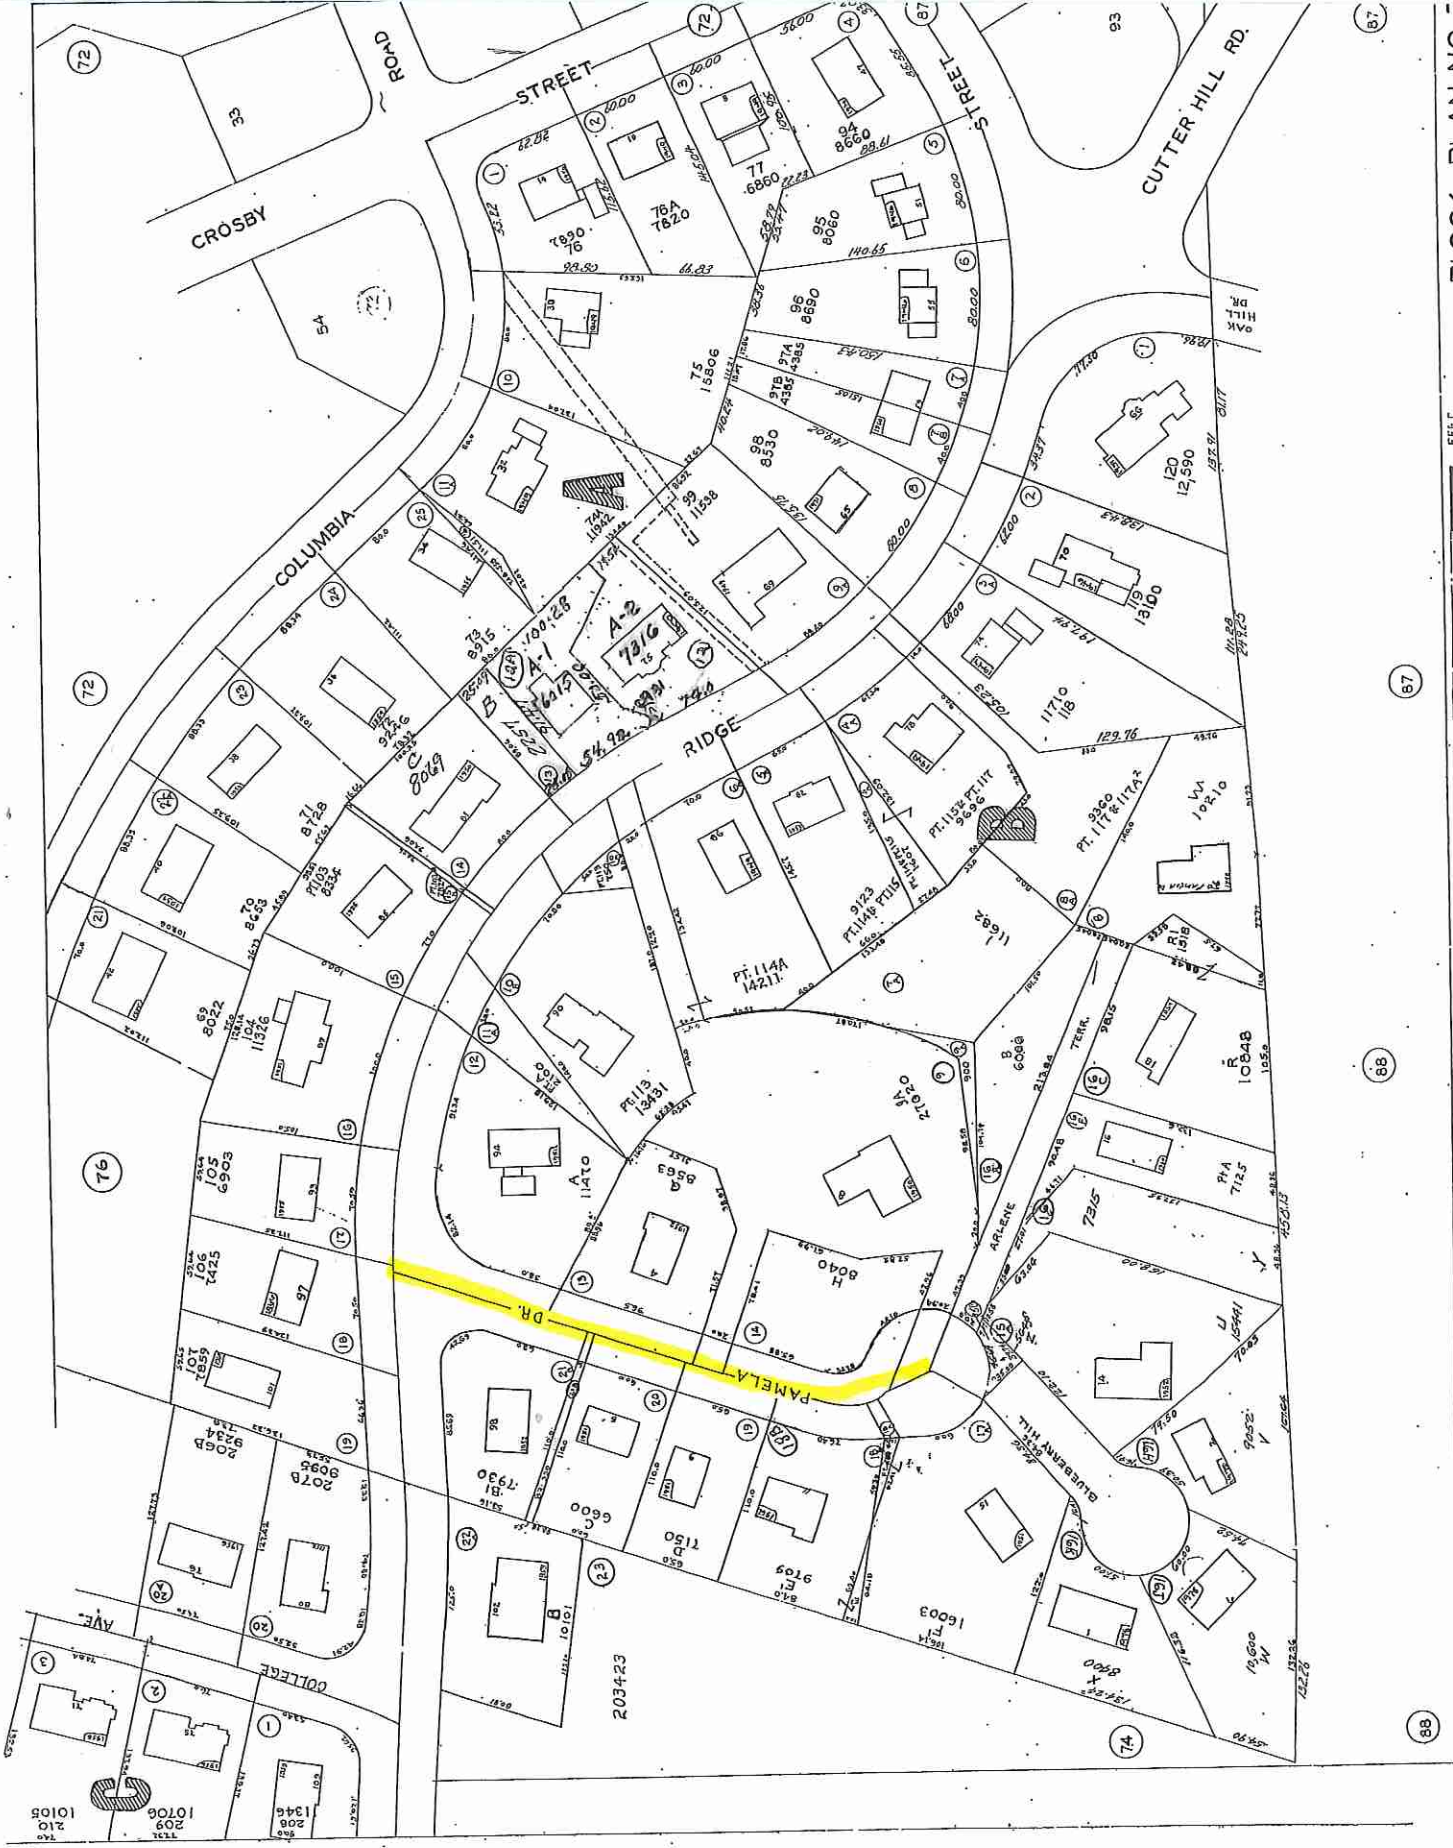

SCALE 0 40 80 120 FEET

BLOCK PLAN NO. 7