




1 MASSACHUSETTS AVE (FRONT) ELEVATION

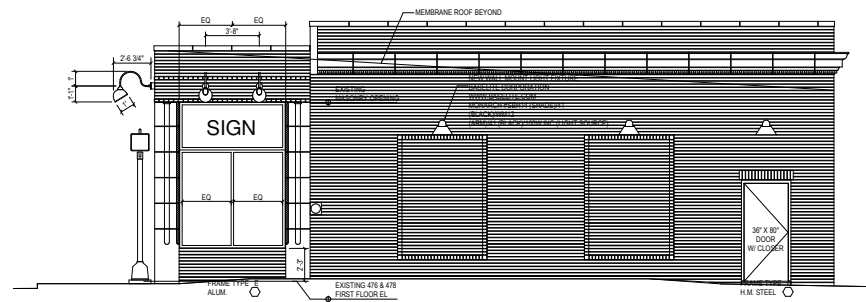


2 SWAN PLACE (RIGHT SIDE) ELEVATION

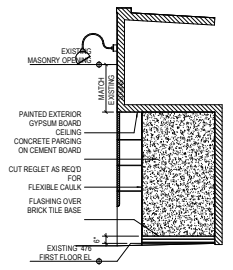


3 478 RECESSED ENTRANCE

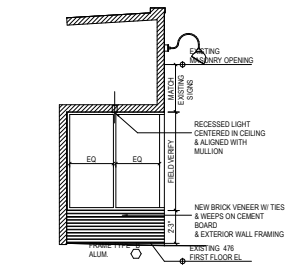


4 478 RECESSED ENTRANCE

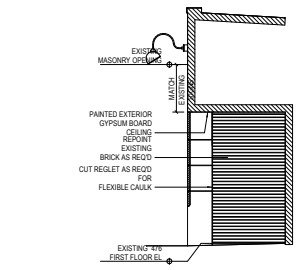

5 476 RECESSED ENTRANCE

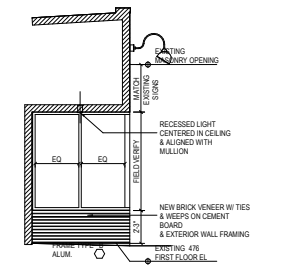

6 476 RECESSED ENTRANCE

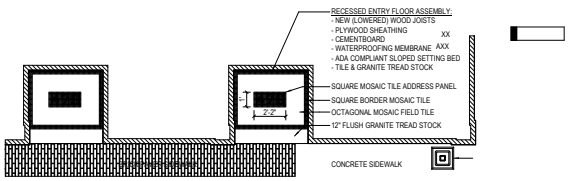

7 STOREFRONT ENTRY TILE PATTERN PLAN

CLIENT
Manco Realty
89 Winchester St
Brookline, MA 02446

ARCHITECT
Colin Smith Architecture, Inc.
1666 Massachusetts Ave.
Lexington, MA 02460
781.274.0955

PROJECT NAME
476 Massachusetts Ave
PERMIT SET

NO.	DATE	DESCRIPTION



SHEET NAME
Elevations

SHEET ISSUED: 12/12/2019
SCALE: 1/4" = 1'-0"
DRAWN BY: [unintelligible]
PROJECT #: 2018-40A

SHEET NUMBER
A3.0