

PETITION FOR CONDUIT LOCATION

To the **Selectmen Board**

Of **ARLINGTON**, Massachusetts

VERIZON NEW ENGLAND INC. requests permission to lay and maintain underground conduits, with the wires and cables to be placed therein, under the surface of the following public way or ways:

Massachusetts Avenue:

Place eight (8) four-inch (4") PVC conduit approximately 87' northeasterly from existing manhole, MH30/30 to connect to existing conduit located on the northerly side of Massachusetts Avenue.

This petition is necessary to provide new services.

Also for permission to lay and maintain underground conduits, manholes, cables and wires in the above or intersecting public ways for the purpose of making connections with such poles and buildings as it may desire for distributing purposes.

Plan marked-VZ N.E. Inc. No. **1A4K1MJ** dated **October 19, 2020** showing location of conduit to be constructed is filed herewith.

VERIZON NEW ENGLAND INC.

By Karen Levesque
Karen Levesque *Ø*
Manager - Rights of Way

Dated this 20th day of October, 2020.



PETITION PLAN

MUNICIPALITY

ARLINGTON

VZ N.E. Inc. No.


1A4K1MJ

VERIZON NEW ENGLAND INC.

DATE : OCTOBER 19, 2020

SHOWING

PROPOSED INSTALLATION CONDUIT 8'7 ON MASSACHUSETTS AVENUE

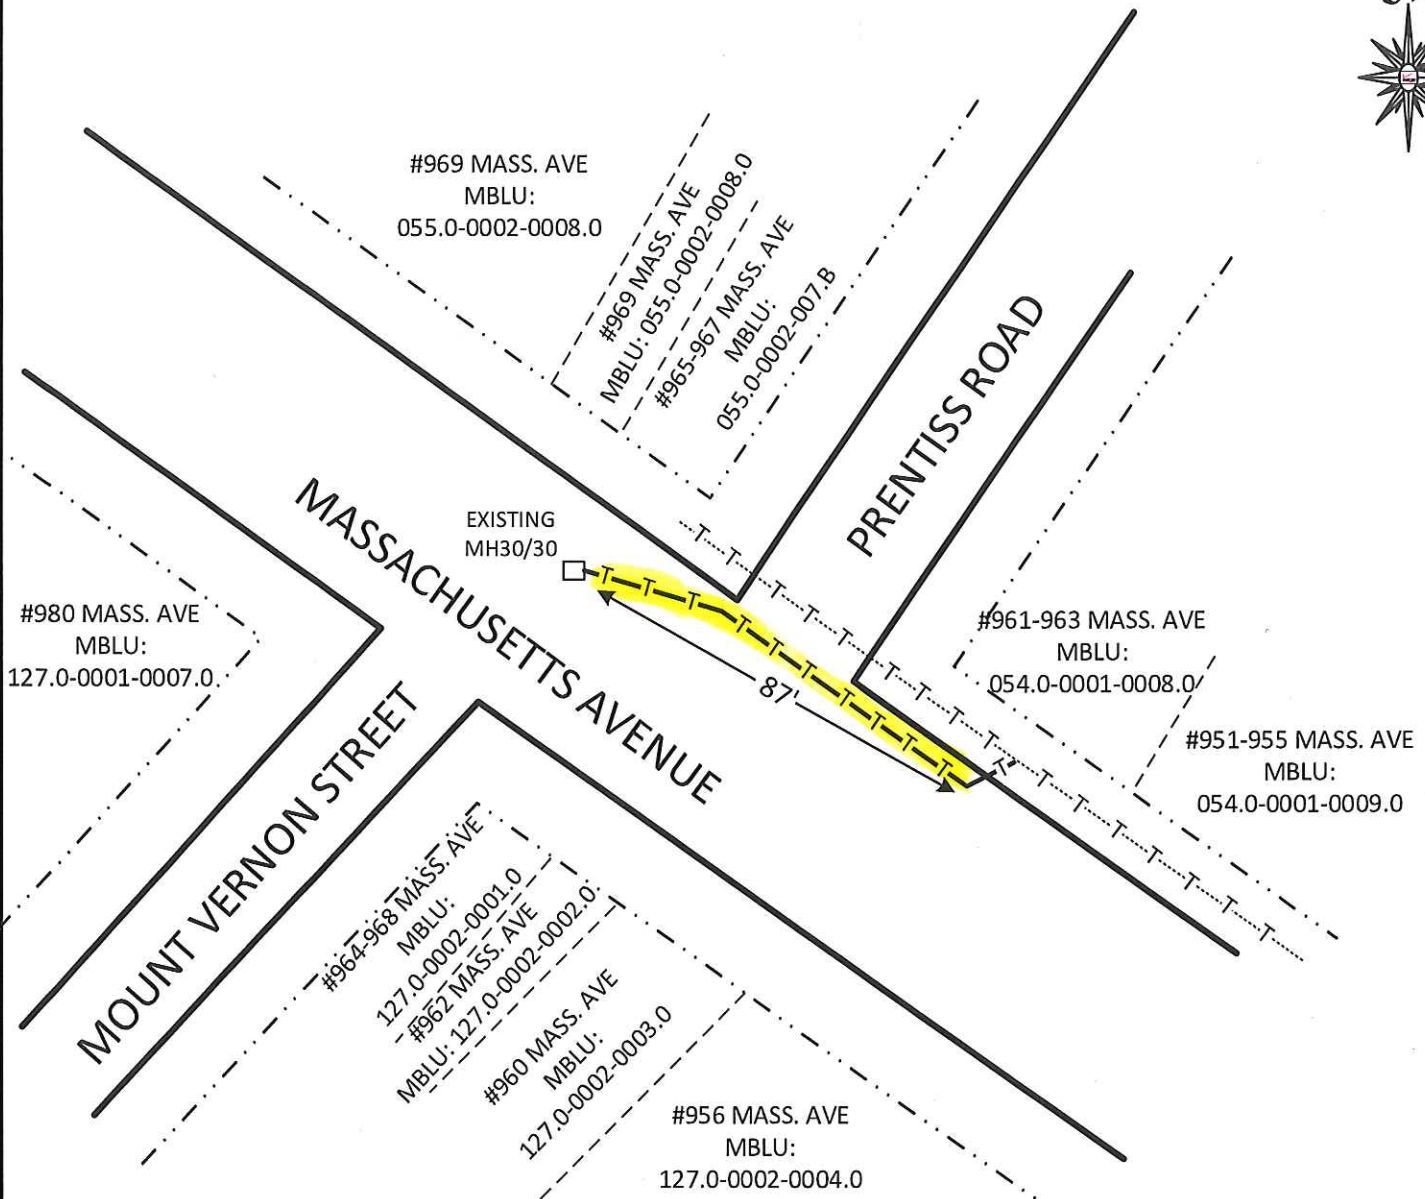


LEGEND

NOT TO SCALE



PROPOSED CONDUIT TO BE PLACED

 

EXISTING CONDUIT TO REMAIN




EXISTING MANHOLE TO REMAIN



EDGE OF PAVEMENT



EDGE OF ROADWAY

 

PROPERTY LINE

ORDER FOR CONDUIT LOCATION

By the Select Board of the Town of ARLINGTON, Massachusetts.

Notice having been given and a public hearing held, as provided by law,
It is HEREBY ORDERED:

That permission be and hereby is granted VERIZON NEW ENGLAND INC. to lay and maintain underground conduits and manholes, with the wires and cables to be placed therein, under the surface of the following public way or ways as requested in petition of said Company dated the **19th** day of **October, 2020**.

Massachusetts Avenue:

Place eight (8) four-inch (4") PVC conduit approximately 87' northeasterly from existing manhole, MH30/30 to connect to existing conduit located on the northerly side of Massachusetts Avenue.

This petition is necessary to provide new services.

Substantially as shown on plan marked- VZ N.E. Inc. No. **1A4K1MJ** dated **October 19, 2020** - filed with said petition. Also, that permission be and hereby is granted said VERIZON NEW ENGLAND INC. to lay and maintain underground conduits, manholes, cables and wires in the above or intersecting public ways for the purpose of making connections with such poles and buildings as it may desire for distributing purposes.

The foregoing permission is subject to the following conditions:

1. The conduits and manholes shall be of such material and construction and all work done in such manner as to be satisfactory to such municipal officers as it may appoint to the supervision of the work, and a plan showing the location of conduits constructed shall be filed with the Town when the work is completed.
2. In every underground main line conduit constructed by said Company hereunder one duct not less than three inches in diameter shall be reserved and maintained for the limited purpose of attaching one-way low voltage fire and police signaling wires owned by the municipality or governmental entity for public safety purposes only.
3. Said Company shall indemnify and save the Town harmless against all damages, costs and expense whatsoever to which the Town may be subjected in consequence of the acts or neglect of said Company, its agents or servants, or in any manner arising from the rights and privileges granted it by the Town.
4. In addition said Company shall, before a public way is disturbed for the laying of its wire or conduits, execute its bond in a penal sum of Ten Thousand Dollars (\$10,000) (reference being had to the bond already on file with said Town) conditioned for the faithful performance of its duties under this permit.
5. Said Company shall comply with the requirements of existing by-laws and such as may hereafter be adopted governing the construction and maintenance of conduits and wires, so far as the same are not inconsistent with the laws of the Commonwealth.

I hereby certify that the foregoing order was adopted at a meeting of the Select Board of the Town of ARLINGTON, Massachusetts, held on the _____ day of _____ 2020.

Town Clerk

ORDER FOR CONDUIT LOCATION

We hereby certify that on _____ 2020, at _____ o'clock _____ M. at _____ a public hearing was held on the petition of the VERIZON NEW ENGLAND INC. for permission to lay and maintain underground conduits, manholes and connection, with the wires and cables to be placed therein, described in the order herewith recorded, and that we mail at least seven days before said hearing a written notice of the time and place of said hearing to each of the owners of real estate (as determined by the last preceding assessment for taxation) along the ways or parts of ways upon which the Company is permitted to construct the lines of said Company under said order. And that thereupon said order was duly adopted.

_____	_____
_____	_____
_____	_____

Select Board of the Town of ARLINGTON, Massachusetts

CERTIFICATE

I hereby certify that the foregoing is a true copy of location order, and certificate of hearing with notice adopted by the Select Board of the Town of ARLINGTON, Massachusetts, on the _____ day of _____ 2020, and recorded with the records of location orders of said Town, Book _____ Page _____. This certified copy is made under the provisions of Chapter 166 General Laws and any additions thereto or amendments thereof.

Attest:

Town Clerk