
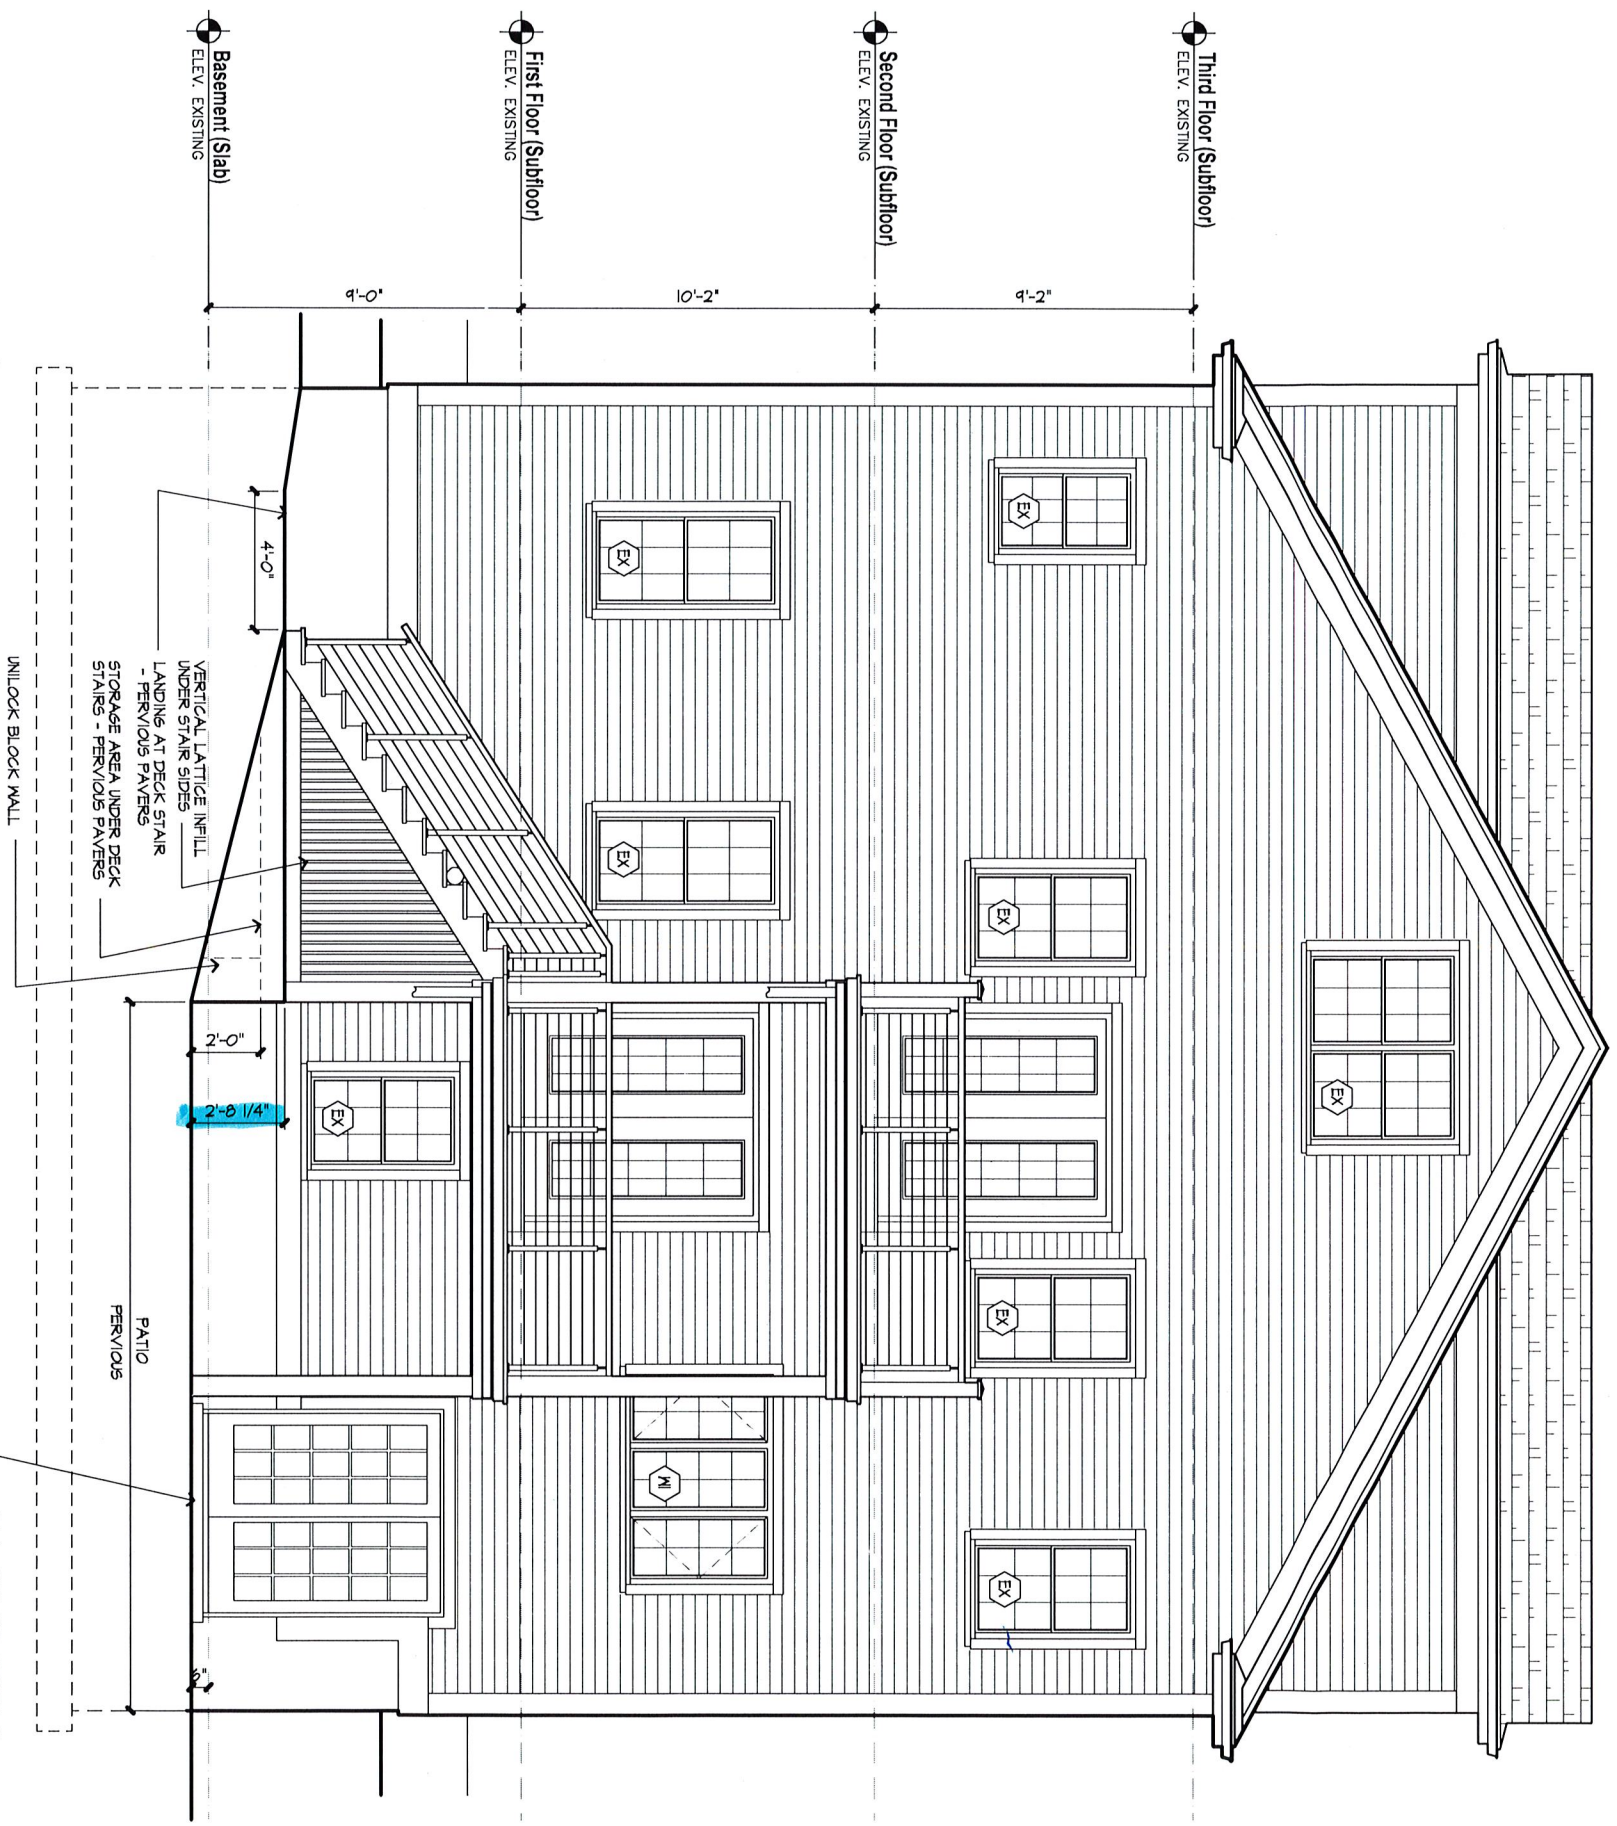
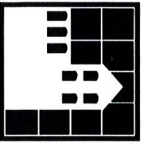


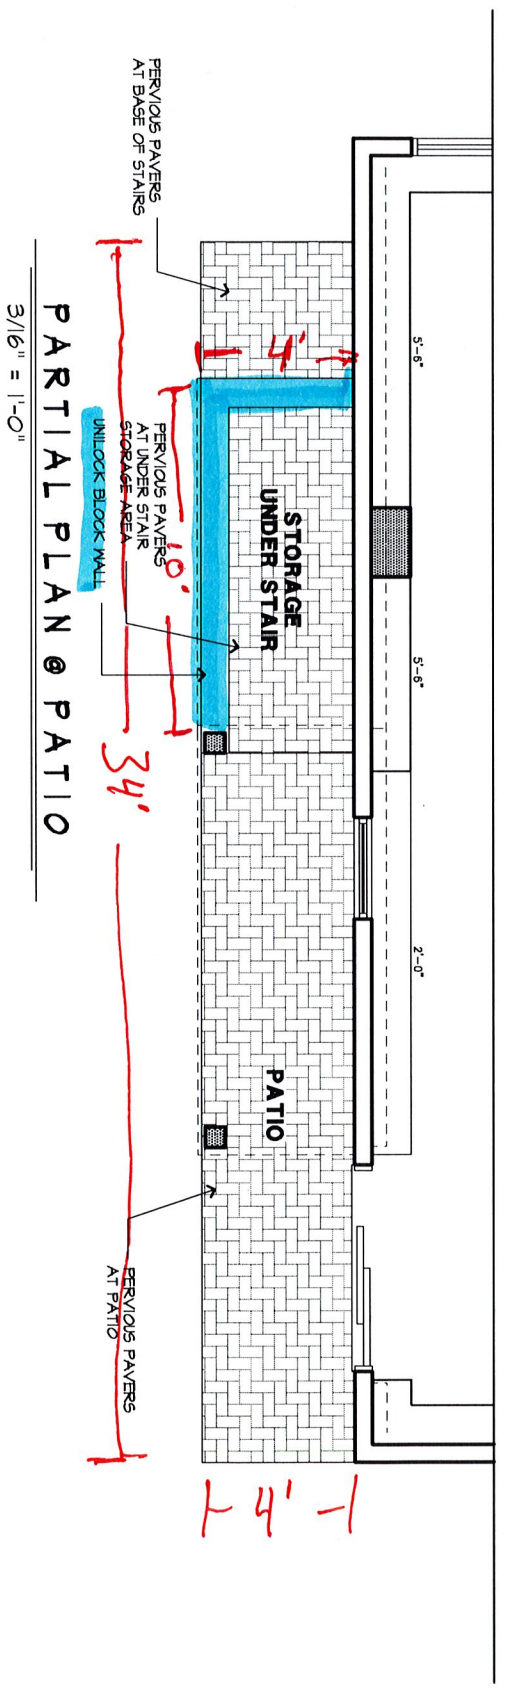

REAR ELEVATION

$$3/16'' = 1'-0''$$


HM ARCHITECTS
611 MAIN STREET, SUITE 300
WINCHESTER, MA 01890
v.781.729.3700 f.781.729.3672
email: cmulhern@hmatchitects.com

**MORGAN
RESIDENCE**
49 SPY POND LANE
ARLINGTON, MASSACHUSETTS

DECK & PATIO REAR ELEVATION & PARTIAL PLAN

SK-7
12.18.20