

**EVERSOURCE**  
101 Linwood Street  
Somerville, MA 02143

January 26, 2021

Town of Arlington  
Select Board/Town Hall  
730 Massachusetts Avenue  
Arlington, MA 02476

RE: Everett Street  
Arlington, MA 02476  
W.O. #4343518

Dear Members of the Select Board:

The NSTAR Electric Company d/b/a Eversource Energy respectfully requests a Grant of Location for the installation of one hip guy/anchor in Everett Street.

This work is necessary in order to support the existing pole line along Everett Street.

If you have any questions or concerns, please call Jacqueline Duffy at 617-629-3204.

Very truly yours,

*Kelly-Ann Correia*

Kelly-Ann Correia, Supervisor  
Rights and Permits

KC/kb

To the           **Select Board**           of the Town of           **Arlington,**           Massachusetts:

WHEREFORE, your petitioners pray that the Select Board  
May by Order direct an alteration in the location of said existing poles so that hereafter said poles together with such other fixtures as may be necessary to sustain or protect the wires of the line shall be located, substantially as shown on the plan made by **T. Thibault** dated **January 22, 2021** and filed herewith, upon, along and across the following public way or ways of said Town:

**W. O. #4343518**

Your petitioners agree to reserve space for one crossarm at a suitable point upon each of said poles for the telephone, fire and police signal wires owned by the Town and used for municipal purposes.

By Kelly-Ann Correia  
Kelly-Ann Correia, Supervisor  
Rights and Permits

---

Select Board

**ORDER FOR ALTERATION OF JOINT OR IDENTICAL LOCATIONS  
FOR EXISTING POLES**

Town of Arlington, Massachusetts, \_\_\_\_\_, 2021

WHEREAS, NSTAR ELECTRIC COMPANY, d/b/a EVERSOURCE ENERGY, has heretofore been granted a joint or identical location for, and has erected or constructed, a line consisting of wires, poles and such other fixtures as may be necessary to sustain or protect the wires of the line upon, along and across the public way or ways thereafter specified, and has petitioned for an alteration in the location of certain said poles.

It is DIRECTED that the location heretofore granted for said poles be altered so that thereafter said poles shall be located, substantially as shown on the plan on file with said petition for alteration in the location, upon, along and across the following public way or ways of said Town:

**Everett Street-      Northwestern side, approximately eighty feet north of Broadway, install  
one (1) new hip guy/anchor at JO pole 97/13.**

**W. O. #4343518**

Also that permission be and hereby is granted to each of said companies to lay and maintain underground laterals, cables and wires in the above or intersecting public ways for the purpose of making connections with such poles and buildings as each may desire for distributing purposes.

All construction work under this Order shall be in accordance with the following conditions:  
Poles shall be of sound timber and located as shown on a plan made by T. Thibault dated January 22, 2021 on file with said petition. There may be attached to said poles by said **NSTAR ELECTRIC COMPANY, d/b/a EVERSOURCE ENERGY**, wires and cables necessary for the conduct of its business. All such wires and cables shall be placed at a height of not less than twenty feet from the ground.

\_\_\_\_\_  
\_\_\_\_\_  
\_\_\_\_\_  
\_\_\_\_\_  
\_\_\_\_\_


Select Board  
  
Town of  
**Arlington**

**CERTIFICATE**

I hereby certify that the foregoing is a true copy of the Order of the **Select Board** of the Town of Arlington, Massachusetts, duly adopted on the \_\_\_\_\_ day of \_\_\_\_\_ 2021, and recorded with the records of location Orders of said Town.  
Book \_\_\_\_\_ Page \_\_\_\_\_.

Attest:  
\_\_\_\_\_  
Clerk of Town of Arlington, Massachusetts



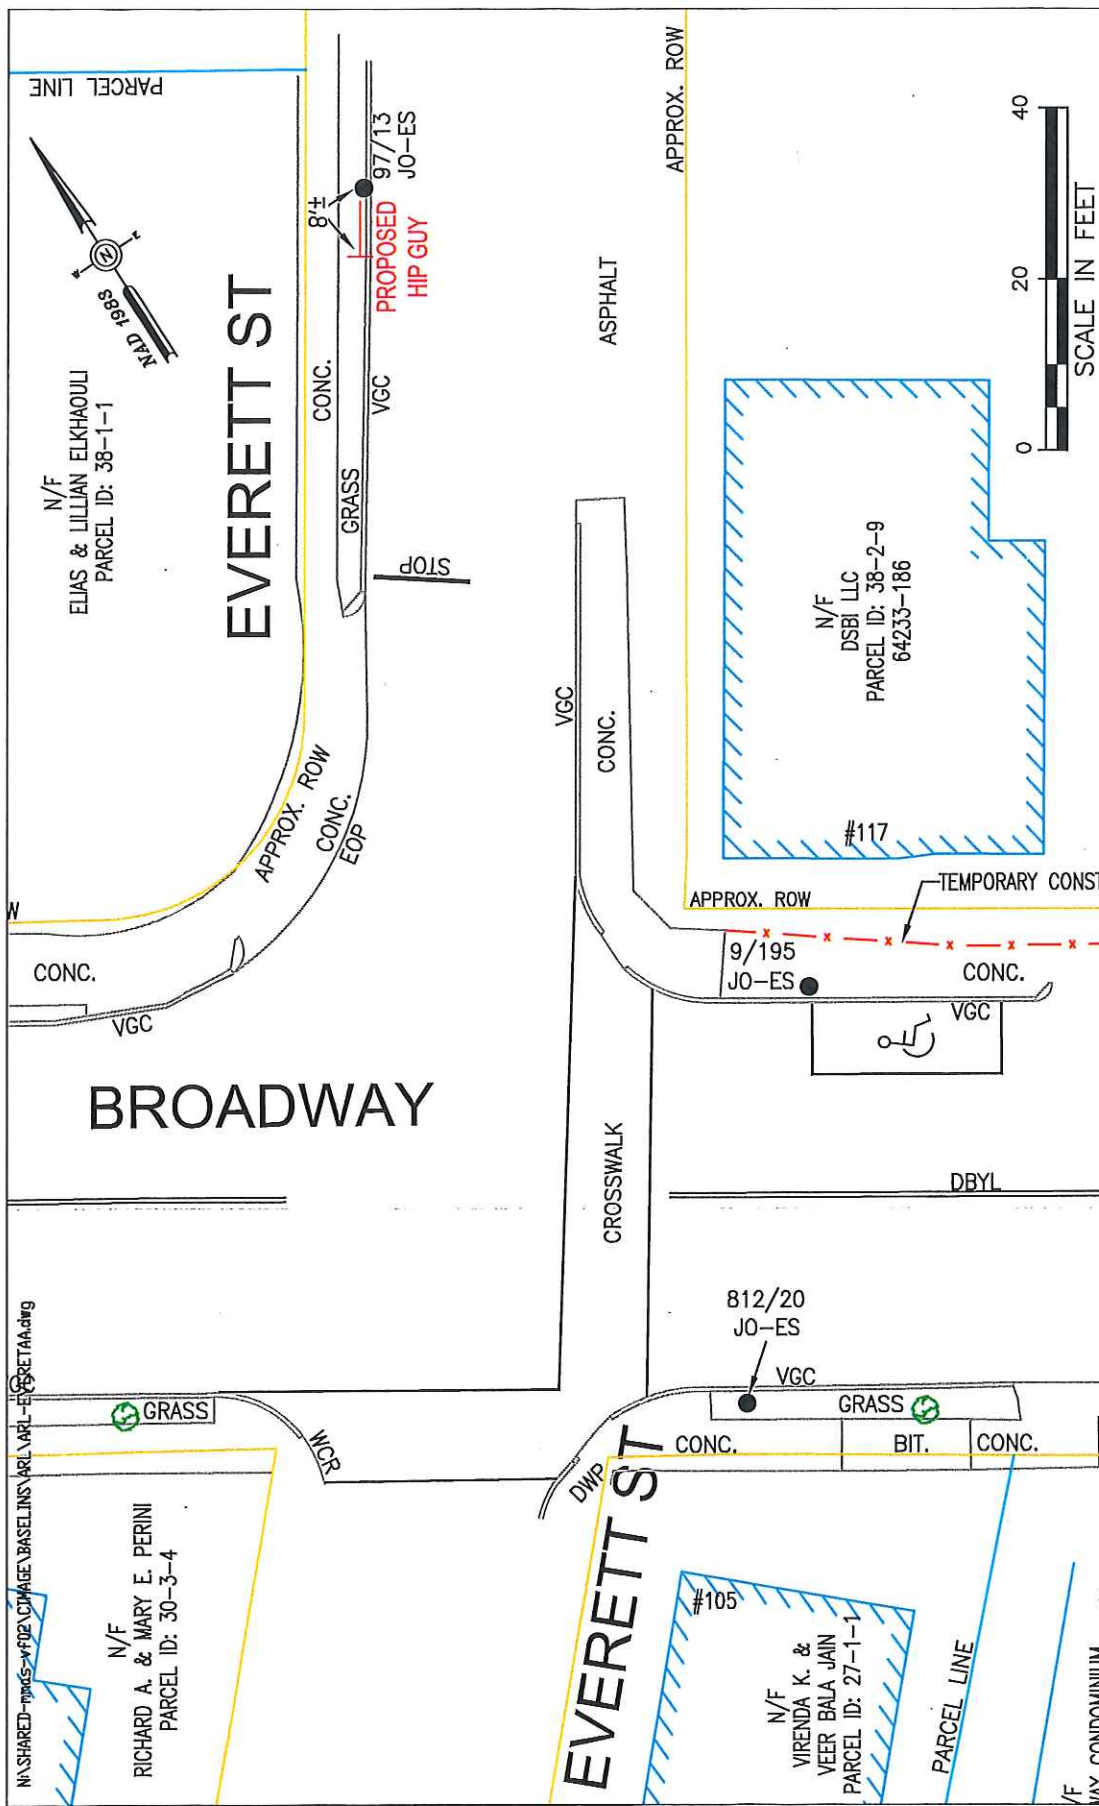

<p><b>NSSTAR EVERSOURCE</b> ELECTRIC d/b/a 1165 MASSACHUSETTS AVE. DORCHESTER, MASS. 02125</p>		<p>Plan of BROADWAY &amp; EVERETT STREET ARLINGTON</p>	
<p>Showing PROPOSED HIP GUY LOCATION</p>		<p>Scale 1"=20' Date JANUARY 22, 2020 SHEET 1 of 1</p>	
<p>Proposed pole locations shown thus ⊕</p>		<p>Proposed Structures: JF</p>	
<p>Pole locations to be abandoned, shown thus ○</p>		<p>Approved: T. THIBAUT P#</p>	
<p>Proposed Anchor Guy shown thus T</p>		<p>Research by: BRENNAN/JC</p>	
<p>Proposed Hip Guy shown thus T-H</p>		<p>Plotted by: GC</p>	
<p>Proposed Underground location shown thus —</p>		<p>Work Order # 4343518</p>	
<p>Proposed Push Brace shown thus ⊕</p>		<p>Surveyed by: BRENNAN</p>	
<p>Existing Pole location shown thus ●</p>		<p>Ward # —</p>	
<p>BY YOUR USE OF THE INFORMATION CONTAINED IN THIS MAP, YOU AGREE THAT NO WARRANTY OF ANY KIND, EXPRESS OR IMPLIED, IS GIVEN WITH RESPECT TO THE INFORMATION. NEITHER NSSTAR ELECTRIC COMPANY, NSSTAR GAS COMPANY NOR ITS PARTNERS, AFFILIATES, OFFICERS, DIRECTORS, SHAREHOLDERS, EMPLOYEES OR AGENTS (COLLECTIVELY THE "NSSTAR ENTITIES") SHALL BE LIABLE FOR ANY LOSS OR INJURY CAUSED IN WHOLE OR IN PART BY USE OF THIS INFORMATION OR IN RELIANCE UPON IT, TO THE MAXIMUM EXTENT ALLOWED BY LAW. YOU AGREE TO HOLD THE NSSTAR ENTITIES HARMLESS FROM ANY SUCH LOSS OR INJURY.</p>		<p>THE INFORMATION MAY NOT REPRESENT A SURVEY, MAY NOT BE THE MOST COMPLETE AND IS SUBJECT TO CHANGE WITHOUT NOTICE. NO LIABILITY IS ASSUMED FOR THE ACCURACY OF THE INFORMATION. EITHER EXPRESSED OR IMPLIED. UNAUTHORIZED ATTEMPTS TO MODIFY THE INFORMATION OR USE THE INFORMATION FOR OTHER THAN ITS INTENDED PURPOSES ARE PROHIBITED.</p>	

ELKHAOULI ELIAS/LILLIAN  
TRS/125 BOADWAY TRUST  
6 JAFFREY STREET  
SAUGUS, MA 01906

JAIN VIRENDA K-VEER BALA  
105 EVERETT ST  
ARLINGTON, MA 02474

PERINI RICHARD A & MARY  
126 BROADWAY  
ARLINGTON, MA 02474

CONSERVATION FOOD &  
FOUNDATION INC  
466B TRAPELO ROAD  
BELMONT, MA 02478

DSBI LLC  
252 MASSACHUSETTS AVENUE  
ARLINGTON, MA 02474

## NOTICE TO ABUTTERS

February 10, 2021

Dear Abutter:

You are hereby notified that a public hearing will be held **at a virtual meeting of the Select Board conducted by remote participation**, on the **22<sup>nd</sup> of February at 7:15 p.m.** upon the Petition of **NStar Electric Company d/b/a Eversource Energy** for permission to construct, and a location for, such a line of conduits and manholes with the necessary wires and cables therein, said conduits and manholes to be located substantially as shown on the plan made by T. Thibault, dated January 22, 2021 and filed herewith, under the following public way or ways of said Town:

**W.O. #4343518**

**Everett Street:       Northwesterly side, approximately eighty feet north of  
Broadway, install one (1) new hip guy/anchor at JO Pole 97/13.**

Information which includes the link to the meeting will be available at the bottom of the Select Board Agenda as well as the Town Calendar when the meeting is posted on Thursday, February 18, 2021 by 7:00 pm.

By: \_\_\_\_\_

  
Board Administrator

OFFICE OF THE SELECT BOARD

JOHN V. HURD, CHAIR  
JOSEPH A. CURRO, JR., VICE CHAIR  
DIANE M. MAHON  
STEPHEN W. DECOURCEY  
LENARD T. DIGGINS



730 MASSACHUSETTS AVENUE  
TELEPHONE  
781-316-3020  
781-316-3029 FAX

TOWN OF ARLINGTON  
MASSACHUSETTS 02476-4908

MEMORANDUM

TO: Wayne Chouinard  
Town Engineer

FROM: Ashley Maher

DATE: February 11, 2021

RE: NSTAR Electric /Eversource Petition/ Everett Street; W.O. #4343518

The attached is being forwarded to you for your review and recommendations to the Select Board by Wednesday, February 17<sup>th</sup>. This will be an agenda item at the meeting on Monday, February 22<sup>nd</sup>.

Thank you.

cc: W. Copithorne, Engineering