


I3 MYRICA
PENNSYLVANIA

EXISTING PLANTS AT WATER EDGE LEFT UNDISTURBED

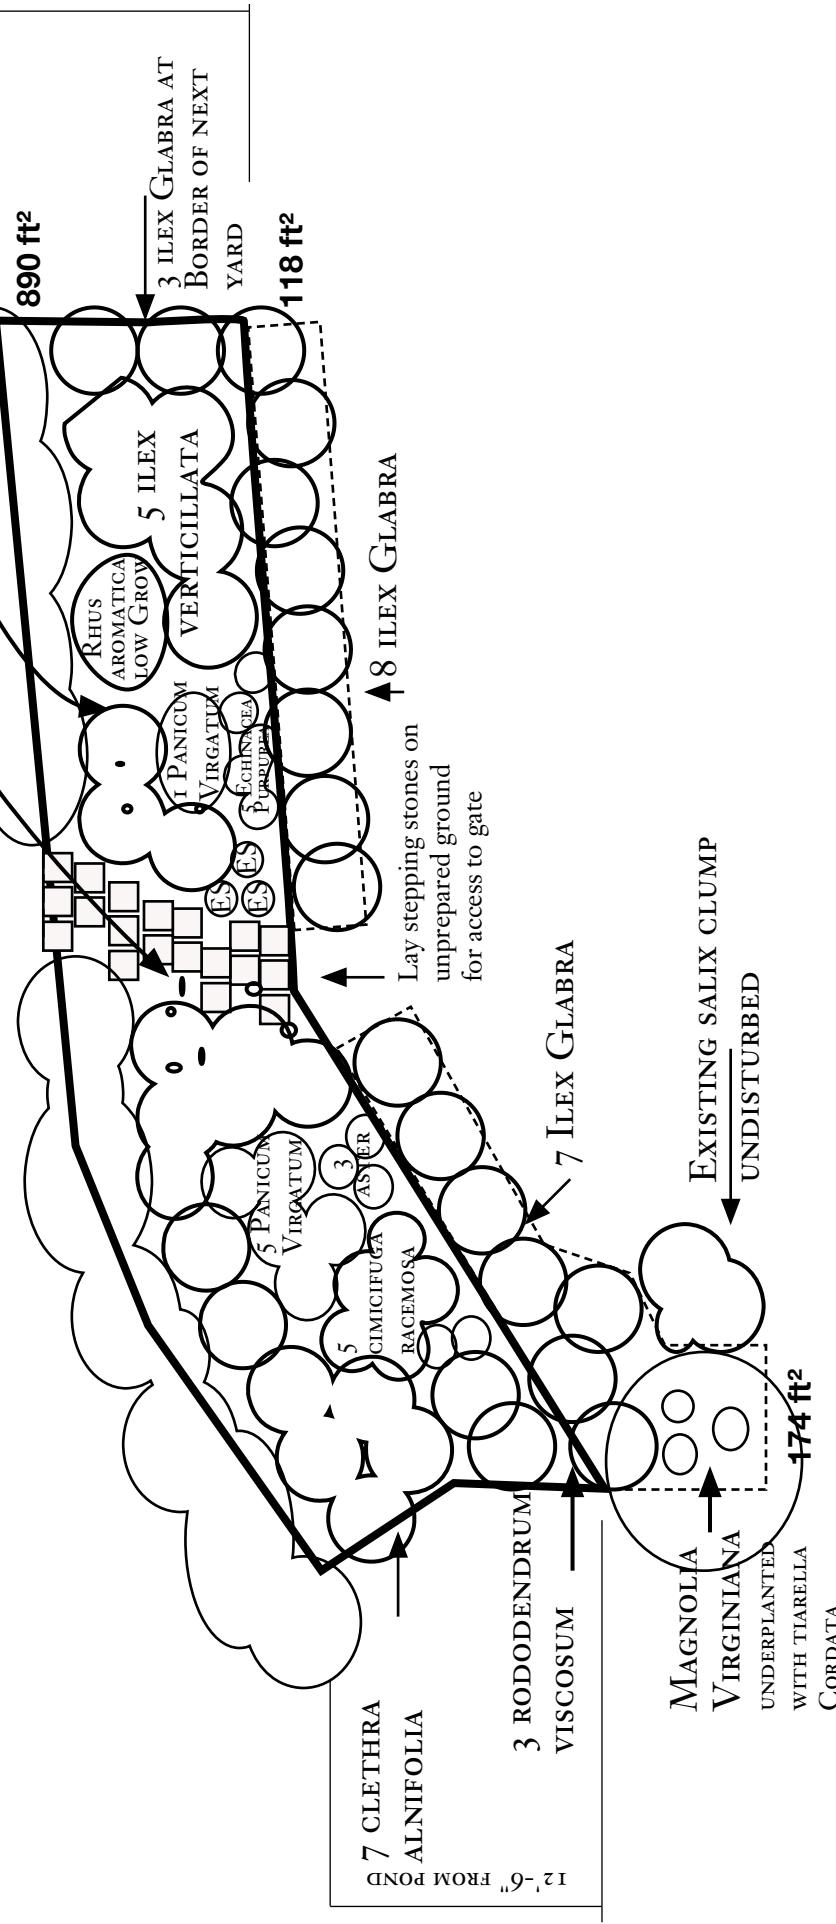

NOTE:

The 12 foot buffer constitutes 890 sq.ft.
This leaves the existing clump of salix
isolated in an awkward way so I have added
the ilex band and the Magnolia. (dotted
line) Combined they add 292 sq. ft.

Total planting area is therefore 1182 sq.ft.

PLANT LIST

- 13 Myrica Pensylvanica, Bayberry
- 1 Rhus Aramatica, sumac
- 5 Ilex Verticillata, Winterberry, 1 male +4 female
- 6 Panicum Virgatum, Switch Grass
- 3 Eragrostis Spec., Purple Love Grass
- 5 Echinacea Purpurea, Coneflower
- 3 Aster Novae Angliae, New England Aster
- 5 Cimicifuga Racemosa, Snakeroot
- 7 Clethra Alnifolia, Sweet Pepper Bush
- 3 Rododendron Viscosum, Swamp Azalea
- 7 Tiarella Cordata, Foamflower
- 18 Ilex Glabra, Ink Berry
- 1 Magnolia Virginiana

HOME OF SEAN AND MARIMAR GALVIN
46 SPY POND PARKWAY
ARLINGTON, MA

12' VEGETATION BUFFER
PLANTING
OCTOBER 20, 2018

The office of MICHAEL J SCANLON

Interior Design Space Planning Architectural Detailing
28 Holyoke Street, Boston, MA 02116 Tel 617-894-9785
E-Mail mjs@mjscanlon.com