

ALTERNATIVE

2B



ARLINGTON HIGH SCHOOL 06/19/18

FIRST FLOOR

SCALE 1:50

HM
FH

ALTERNATIVE

2B



ARLINGTON HIGH SCHOOL 06/19/18


SECOND FLOOR

SCALE 1:50



ALTERNATIVE

2B

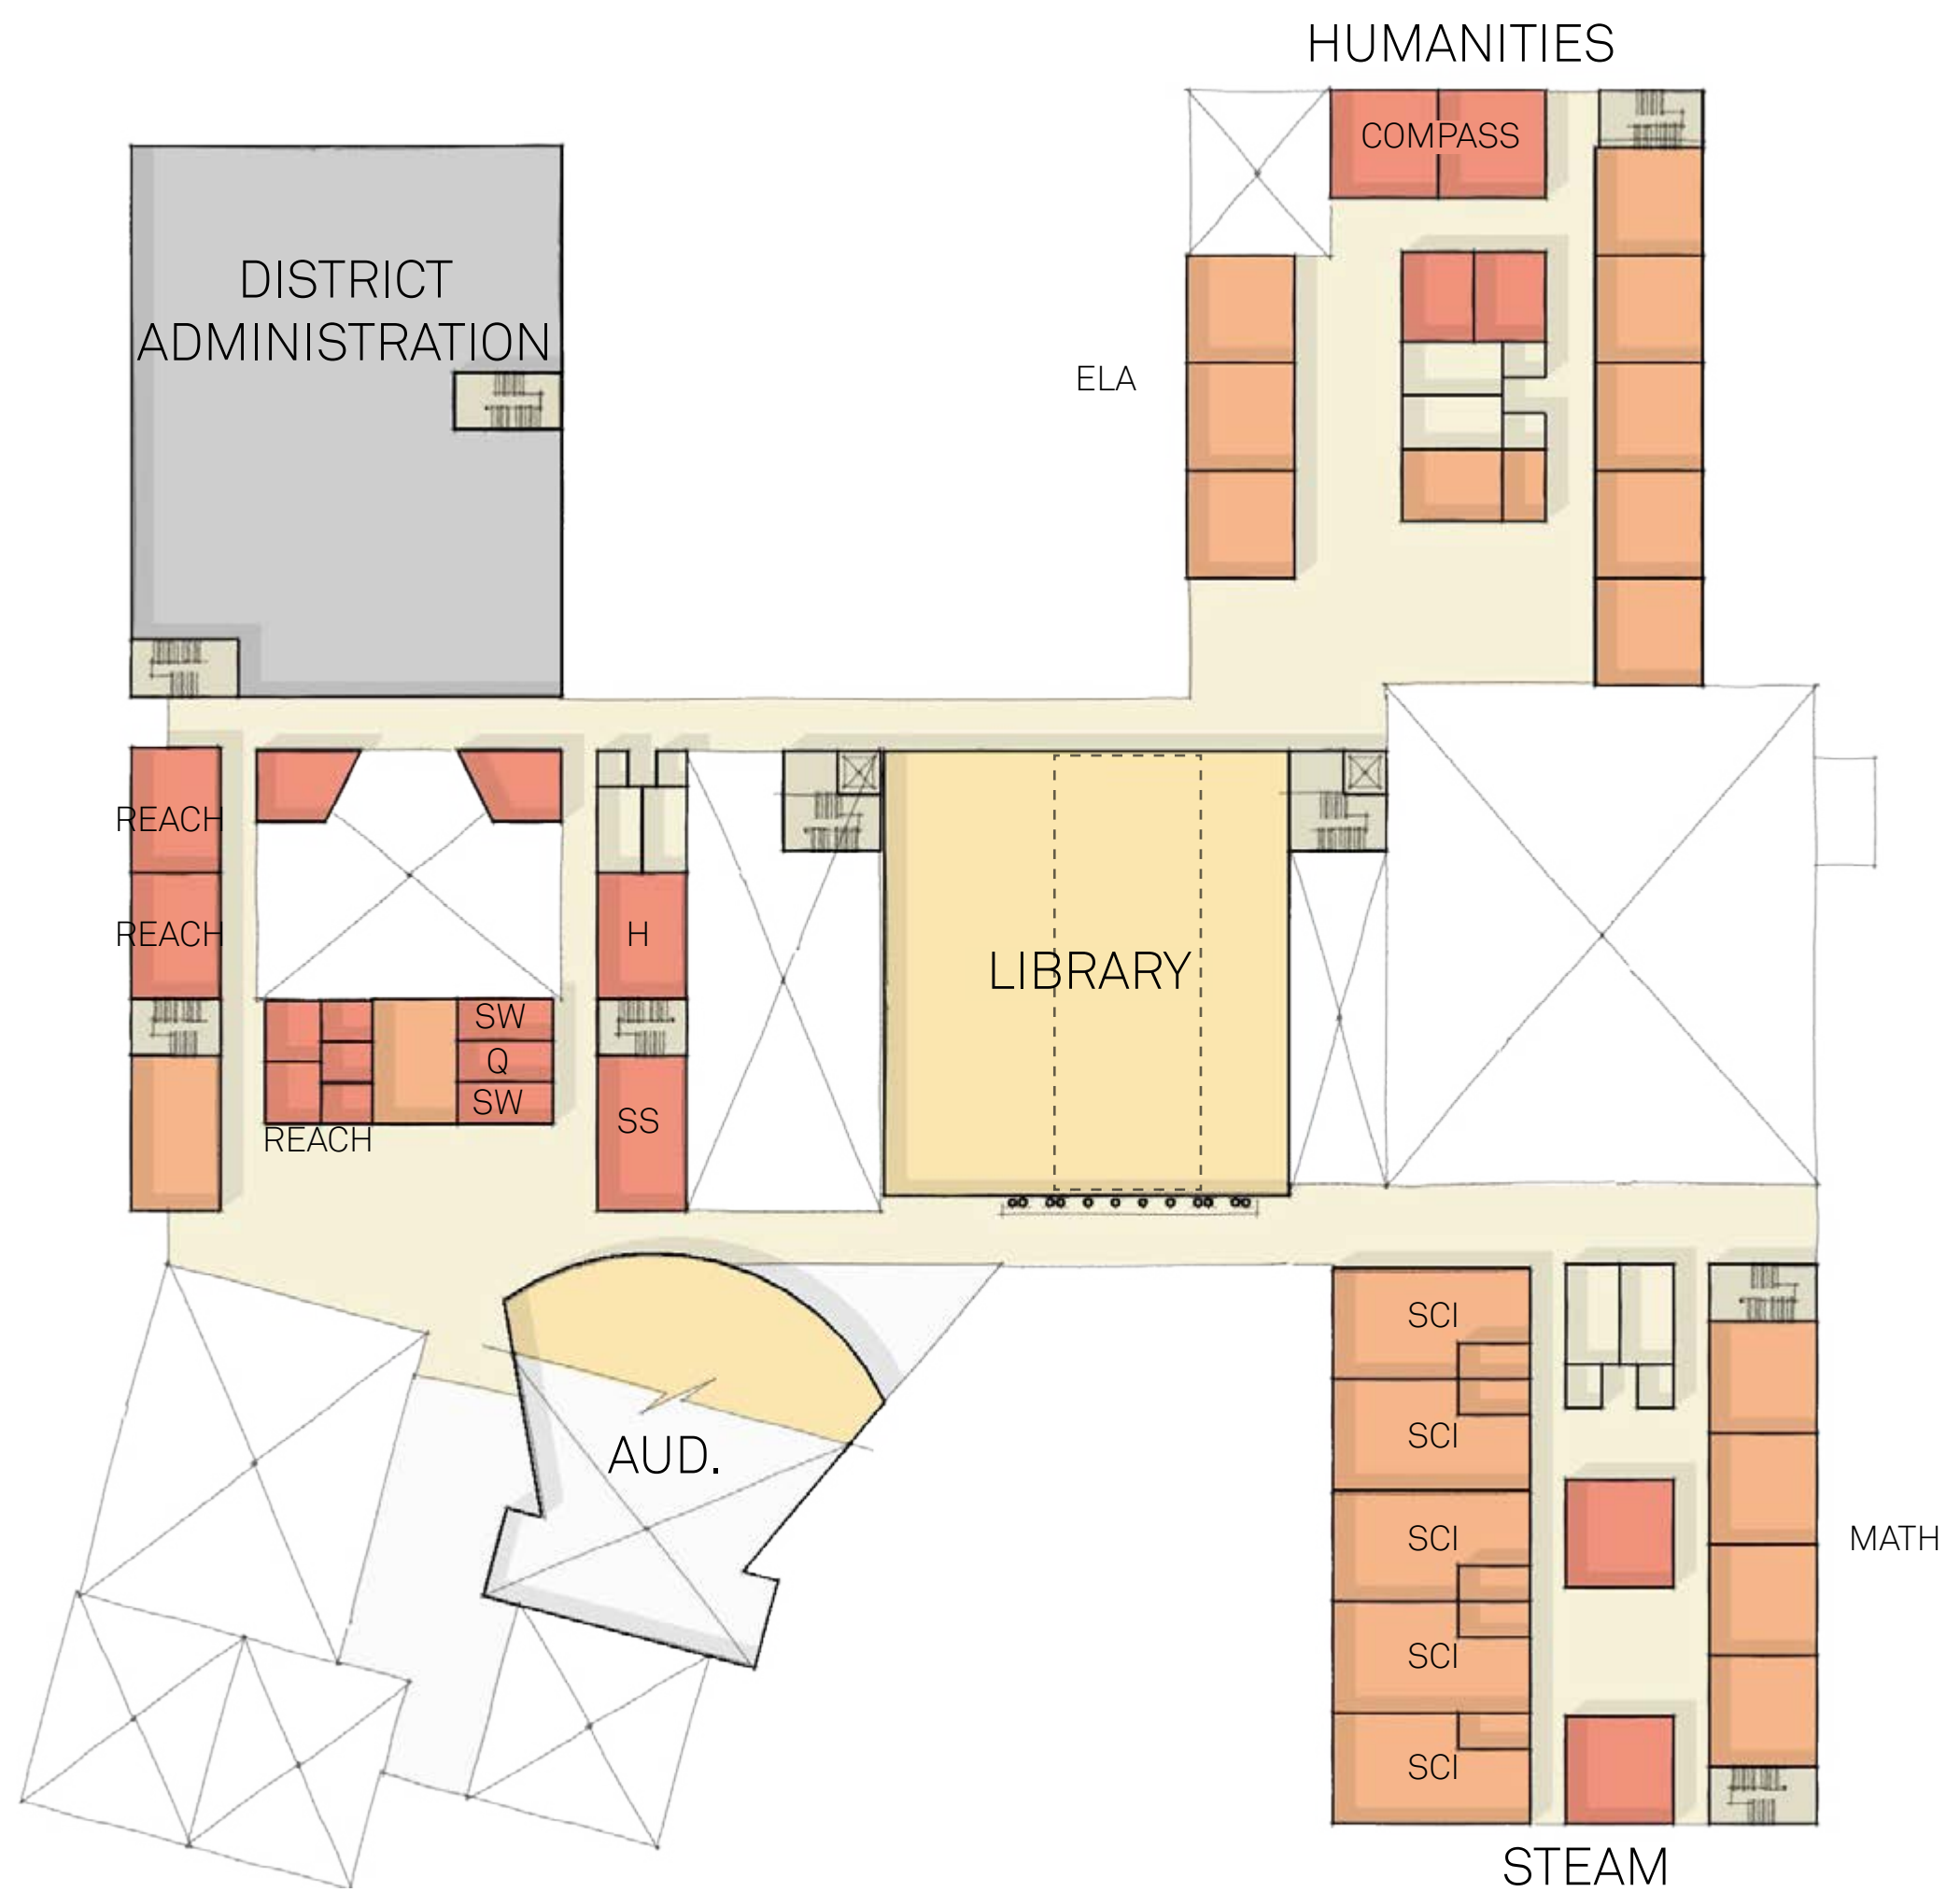

ARLINGTON HIGH SCHOOL 06/19/18


THIRD FLOOR

SCALE 1:50



ALTERNATIVE

2B

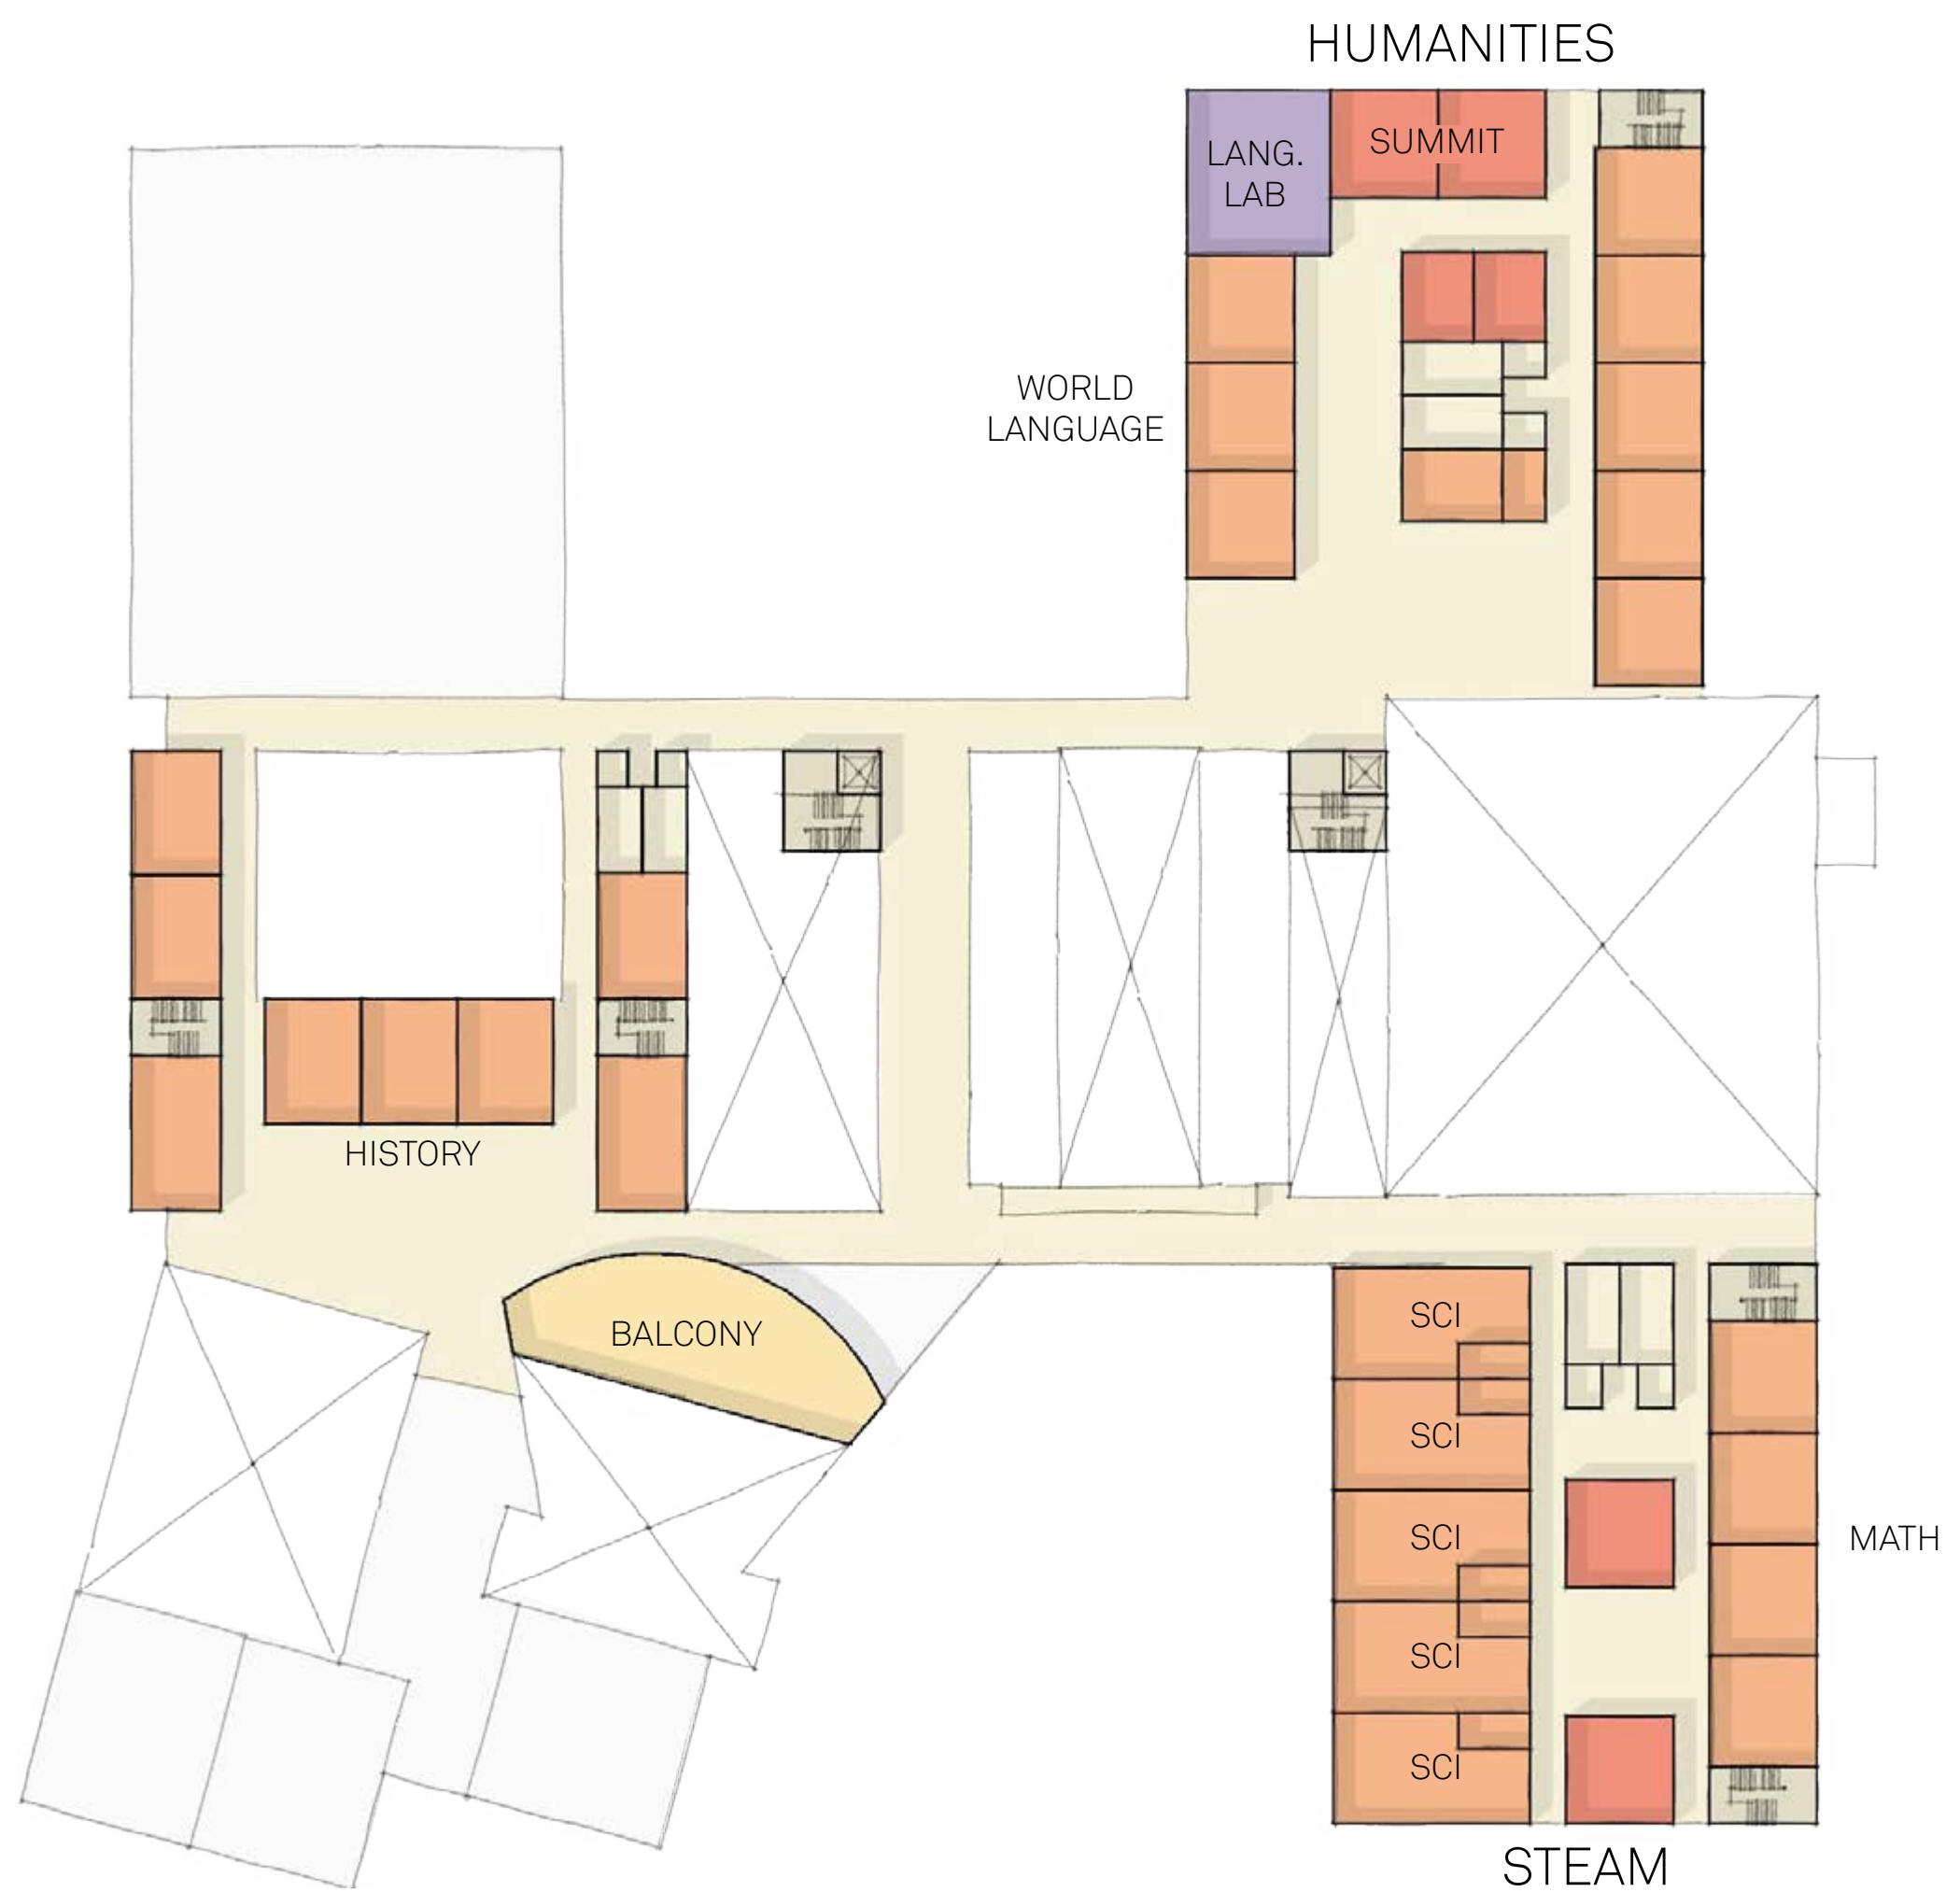

ARLINGTON HIGH SCHOOL 06/19/18

FOURTH FLOOR

SCALE 1:50

HM
FH

ALTERNATIVE

2_B



ARLINGTON HIGH SCHOOL 06/19v/18

FIFTH FLOOR

SCALE 1:50

