

PETITION OF NATIONAL GRID FOR GAS MAIN LOCATIONS

Town of Arlington / Board of Selectmen:

The Nationalgrid hereby respectfully requests your consent to the locations of mains as hereinafter described for the transmission and distribution of gas in and under the following public streets, lanes, highways and places of the **Town of Arlington** and of the pipes, valves, governors, manholes and other structures, fixtures and appurtenances designed or intended to protect or operate said mains and accomplish the objects of said Company; and the digging up and opening the ground to lay or place same:

To install and maintain a SCADA box and 110 foot conduit in Forest St, Arlington; from the existing regulator vault in the intersection of Forest St. and Bow St. southwesterly to pole #829/12. In order to provide electric service to the new SCADA (Supervisory Control And Data Acquisition) box.

Date: May 20, 2019

By: Barbara H. Kelleher
Barbara H. Kelleher
Permit Representative

Town of Arlington / Board of Selectmen:

IT IS HEREBY ORDERED that the locations of the mains of the Nationalgrid for the transmission and distribution of gas in and under the public streets, lanes, highways and places of the **Town of Arlington** substantially as described in the petition date May 20, 2019 attached hereto and hereby made a part hereof, and of the pipes, valves, governors, manholes and other structures, fixtures and appurtenances designed or intended to protect or operate said mains and/or accomplish the objects of said Company, and the digging up and opening the ground to lay or place same, are hereby consented to and approved.

The said Nationalgrid shall comply with all applicable provisions of law and ordinances of the **Town of Arlington** applicable to the enjoyment of said locations and rights.

Date this _____ day of _____, 20____.


I hereby certify that the foregoing order was duly adopted by the _____ of the Town of _____, MA on the _____ day of _____, 20____.

By: _____

Title

WO# 90000191305

**RETURN ORIGINAL TO THE PERMIT SECTION
NATIONAL GRID
40 SYLVAN RD, WALTHAM, MA 02451
RETAIN DUPLICATE FOR YOUR RECORDS**

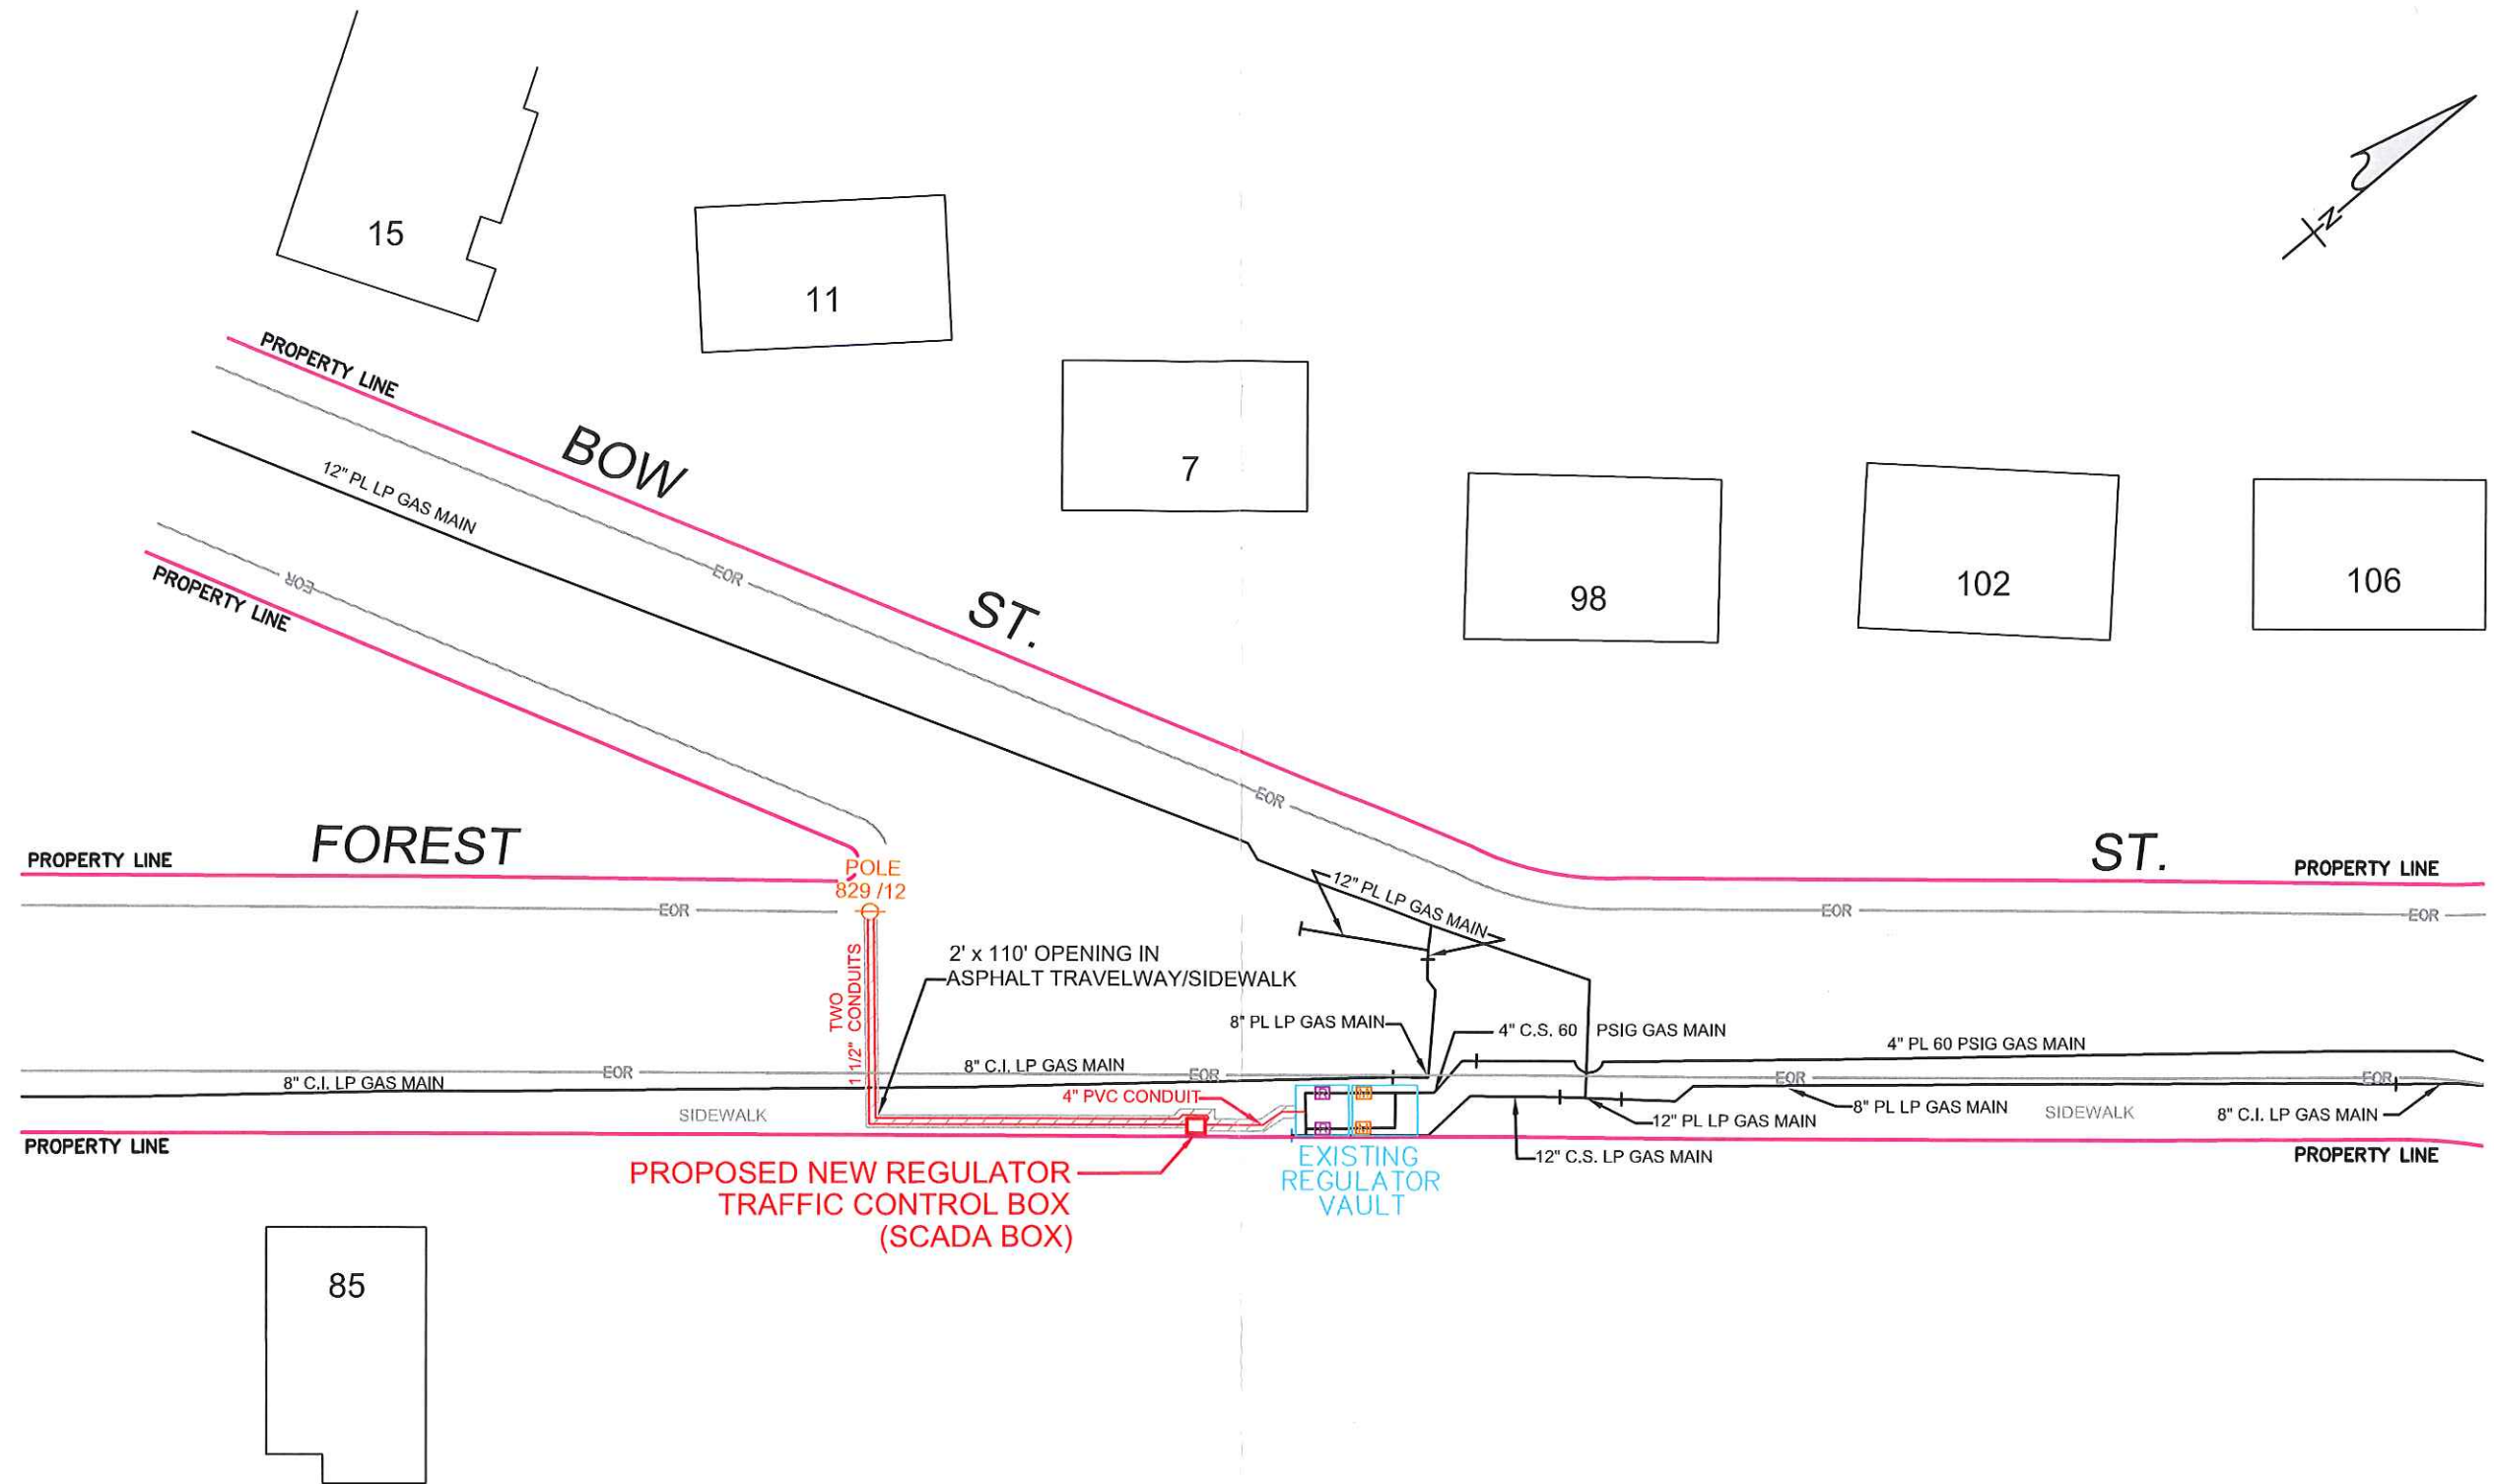

LEGEND

- PROPOSED GAS
- EXISTING GAS
- PROPERTY LINE
- EDGE OF ROADWAY
- ELECTRIC
- REGULATOR VAULT

NOTE:
THE LOCATION OF SURFACE AND
UNDERGROUND OBJECTS SHOWN
ARE NOT WARRANTED TO BE CORRECT.

CALL 811 BEFORE YOU DIG

UTILITIES AND STREET LINES COMPILED
FROM AVAILABLE DATA SOURCES
NO FIELD VERIFICATION PERFORMED

REVISIONS

NO.	DESCRIPTION	DATE	DR.BY	APP.BY

nationalgrid

40 SYLVAN ROAD
WALTHAM, MA 02451

GRANT OF LOCATION
PROPOSED LOCATION OF REGULATOR STATION SCADA BOX
WITH A 1 1/2" & 4" CONDUIT
FOREST ST. @ SUMMER ST.
ARLINGTON, MA 02474

ENGR / DRFTMN	DATE	SIZE	PRESSURE	MATERIAL	LENGTH	WORK ORDER NO.
J.P.T./N.C.	05/15/19	N/A	N/A	N/A	N/A	90000191305

SCALE: N.T.S.

SHEET 1 OF 1

DRAWING NO.
GP-ARL
90000191305
19-113

OFFICE OF THE SELECT BOARD

DIANE M. MAHON, CHAIR
DANIEL J. DUNN., VICE CHAIR
JOSEPH A. CURRO, JR.
JOHN V. HURD
STEPHEN W. DECOURCEY



730 MASSACHUSETTS AVENUE
TELEPHONE
781-316-3020
781-316-3029 FAX

TOWN OF ARLINGTON
MASSACHUSETTS 02476-4908

June 25, 2019

Barbara H. Kelleher, Permit Representative
National Grid
40 Sylvan Road
Waltham, MA 02451

Re: Intersection of Forest St. and Bow St., W.O. #90000191305

Dear Ms. Kelleher:

A Public Hearing has been scheduled in conjunction with the above-captioned matter on Monday, July 22nd (tabled from the 6/17/19 meeting), 7:15 p.m., Office of the Select Board, Town Hall, 730 Massachusetts Avenue, Arlington.

The abutters have been notified. Please call our office to confirm the date and time with either Fran, Ashley or Lauren.

Thank you.

Very truly yours,
SELECT BOARD

Marie A. Krepelka
Board Administrator

MAK:fr

NOTICE TO ABUTTERS

Town of Arlington

June 26, 2019

You are hereby notified that a public hearing will be held at the Office of the Select Board, Town Hall, Arlington at **7:15 p.m.** on the **22nd of July (tabled from the 6/17/19 meeting)** upon the Petition of **Nationalgrid** for gas main locations, dated **May 20, 2019**. The Nationalgrid hereby respectfully requests your consent to the locations of mains as hereinafter described for the transmission and distribution of gas in and under the following public streets, lanes, highways, and places of the Town of Arlington and of the pipes, valves governors, manholes and other structures, fixtures and appurtenances designed or intended to protect or operate said mains and accomplish the objects of said Company, and the digging up and opening the ground to lay or place same:

To install and maintain a SCADA box and 110 foot conduit in Forest Street, Arlington; from the existing regulator vault in the intersection of Forest St. and Bow St. southwesterly to pole #829/12. In order to provide electric service to the new SCADA (Supervisory Control And Data Acquisition) box.

Marie A. Krepelka
Board Administrator

STOREY DEANNA
7 BOW ST
ARLINGTON, MA 02474

HOUSING CORPORATION OF
ARLINGTON/MANAGEMENT
252 MASS AVE
ARLINGTON, MA 02476

YEE JENNIFER CHUN MING
DUCHON ERIC NICHOLAS
81 FOREST STREET
ARLINGTON, MA 02474

SAINI ANUPAM & NETTU
104 FOREST ST
ARLINGTON, MA 02474

OSBORNE LUKE
HUANG JU
11 BOW ST
ARLINGTON, MA 02474

RICHARDS LAURIE A
5 BOW ST
ARLINGTON, MA 02474

HUANG HONGAN DAVID
ZHANG JIAN HONG
15 BOW STREET
ARLINGTON, MA 02474

FORGIONE VALERIE
85 FOREST ST
ARLINGTON, MA 02474

CHOOBBARI AZIM
31552 AGOURA RD #7
WESTLAKE VILLAGE, CA 91361

HAWKINS KERRI
106 FOREST STREET
ARLINGTON, MA 02474

DELANEY KEVIN & MARIANI
110 FOREST ST
ARLINGTON, MA 02474

CARNEY LAUREN
9 BOW ST
ARLINGTON, MA 02474

ARCHAMBEAULT JAMES H
ARCHAMBEAULT JANE B
40 BLAKE ROAD
LEXINGTON, MA 02420

MUDUNURI PRAVEEN
NADIMPALLI SATYASUBHA
77 FOREST STREET
ARLINGTON, MA 02474

SHKOLNY DANA
102 FOREST STREET
ARLINGTON, MA 02474

ZOU SUYAN
LE XIAOBIN
108 FOREST STREET
ARLINGTON, MA 02474

DAVIS SHAKTI K
112 FOREST ST
ARLINGTON, MA 02474

MARTIN MATTHEW W
98 FOREST ST
ARLINGTON, MA 02474