


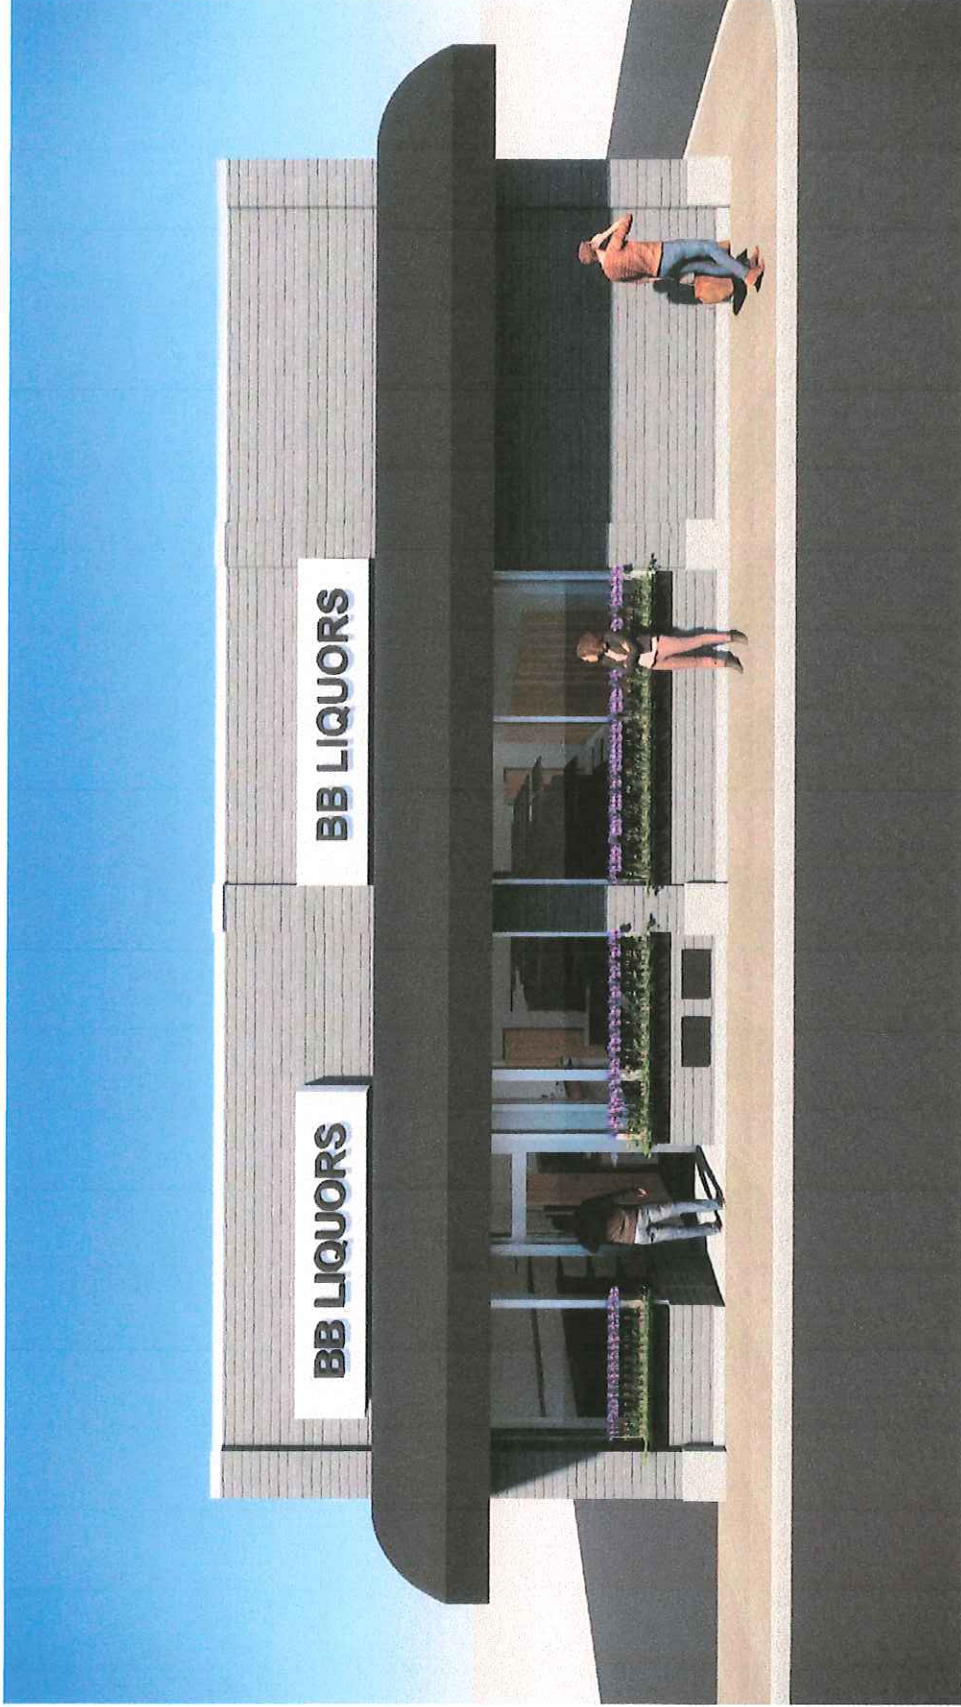


NILESH PATEL
190079


EXTERIOR ELEVATION

Date: 09/19/19

Scale:

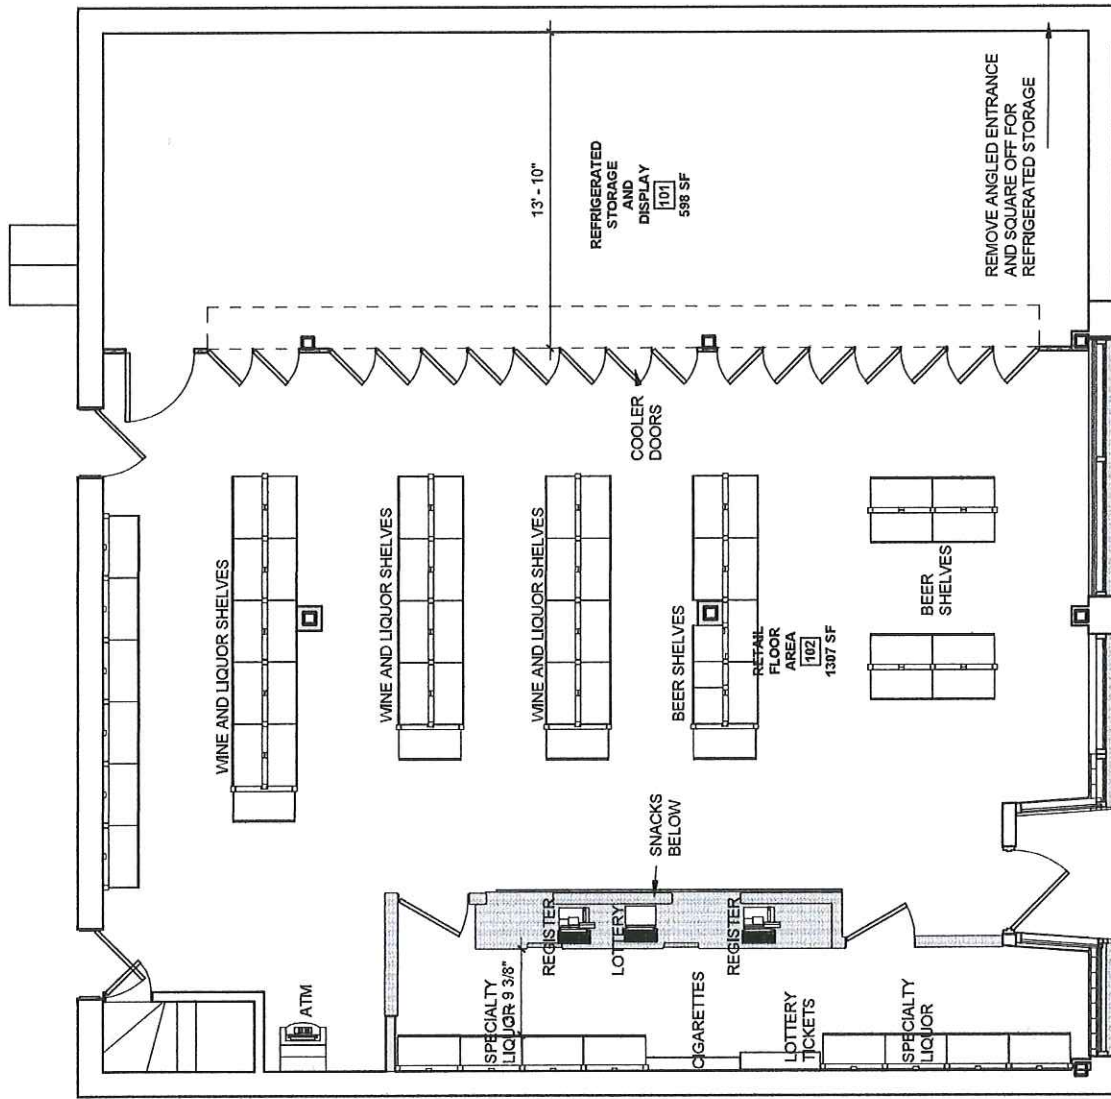

OVERALL FLOOR PLAN

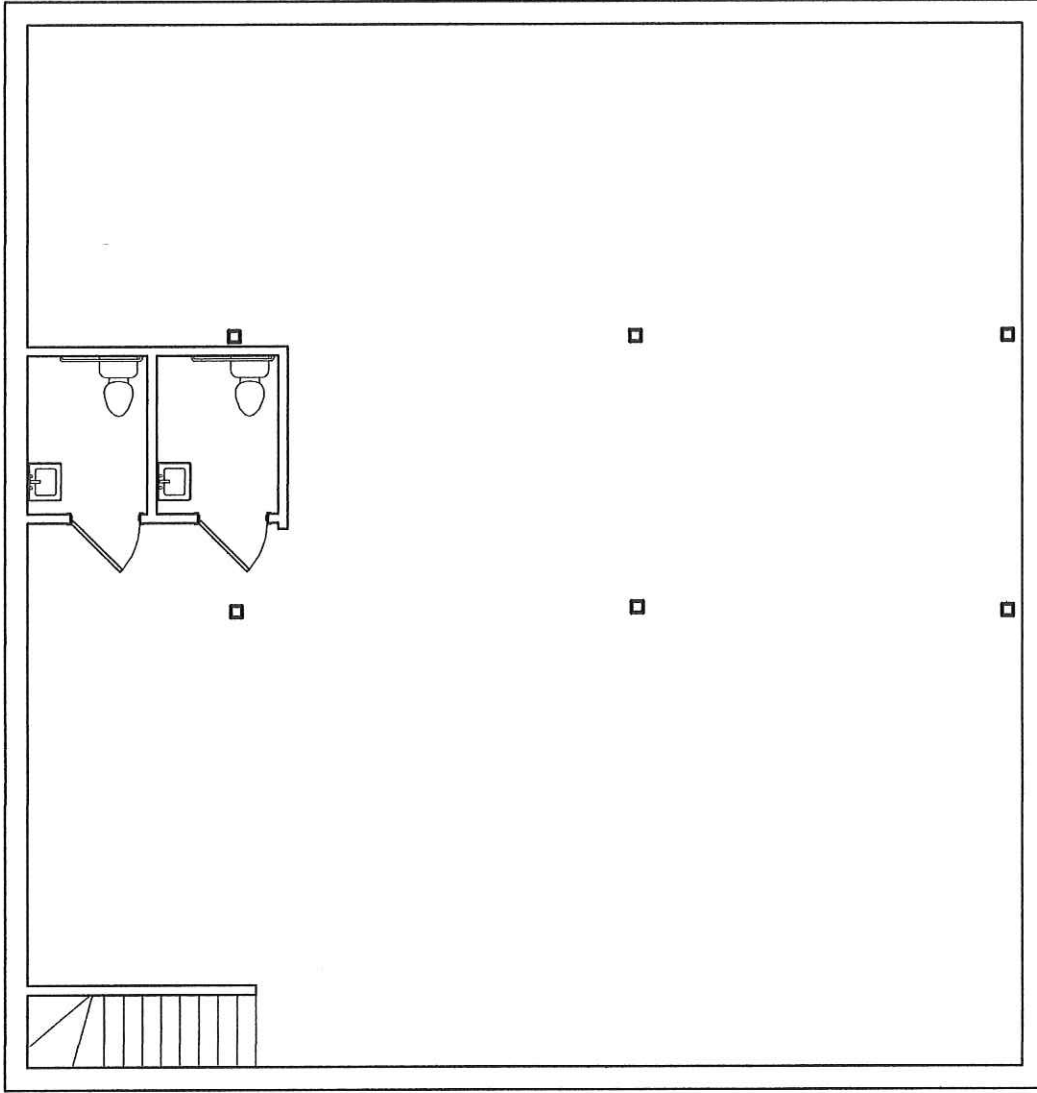

NILESH PATEL
190079

BASEMENT

Date: 09/19/19
Scale: 3/16" = 1'-0"