

Sketch No.
RDA-1


Reference Drawing
-

Job #: 17211.00
Drawn by: DJS
Scale: As Shown
Date: 01/23/20

Project: ARLINGTON HIGH SCHOOL
Title: TOPOGRAPHIC LOCUS MAP

Samiotes Consultants Inc.
Civil Engineers + Land Surveyors
20 A Street
Framingham, MA 01701
T 508.877.6688
F 508.877.8349
www.samiotes.com



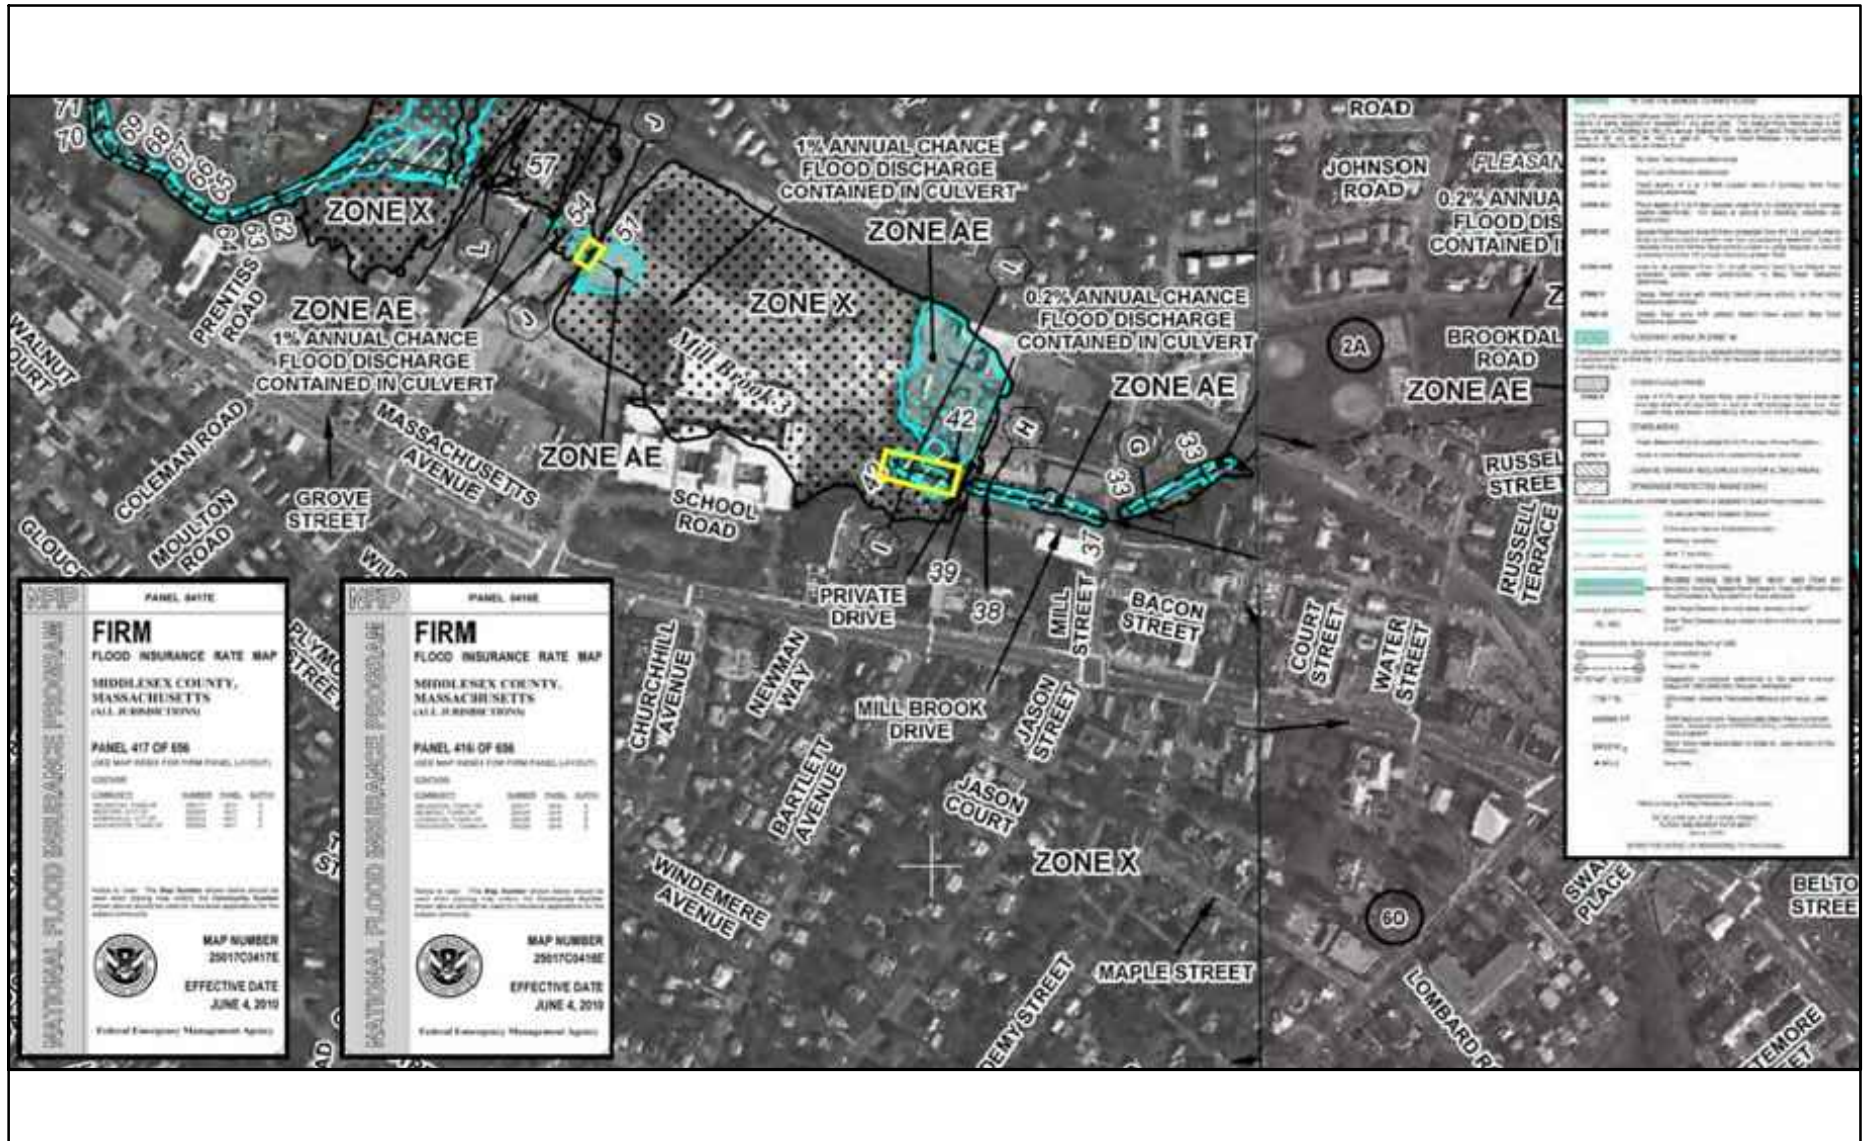

Sketch No. RDA-1
Reference Drawing -

Job #:	17211.00
Drawn by:	DJS
Scale:	As Shown
Date:	01/23/20

Project: ARLINGTON HIGH SCHOOL

Title: TOPOGRAPHIC LOCUS MAP

Samiotes Consultants Inc.
Civil Engineers + Land Surveyors

20 A Street
Framingham, MA 01701

T 508.877.6688
F 508.877.8349
www.samiotes.com





CAUTION
bump in road

NO PARKING



MENOTOMY
PRESCHOOL