



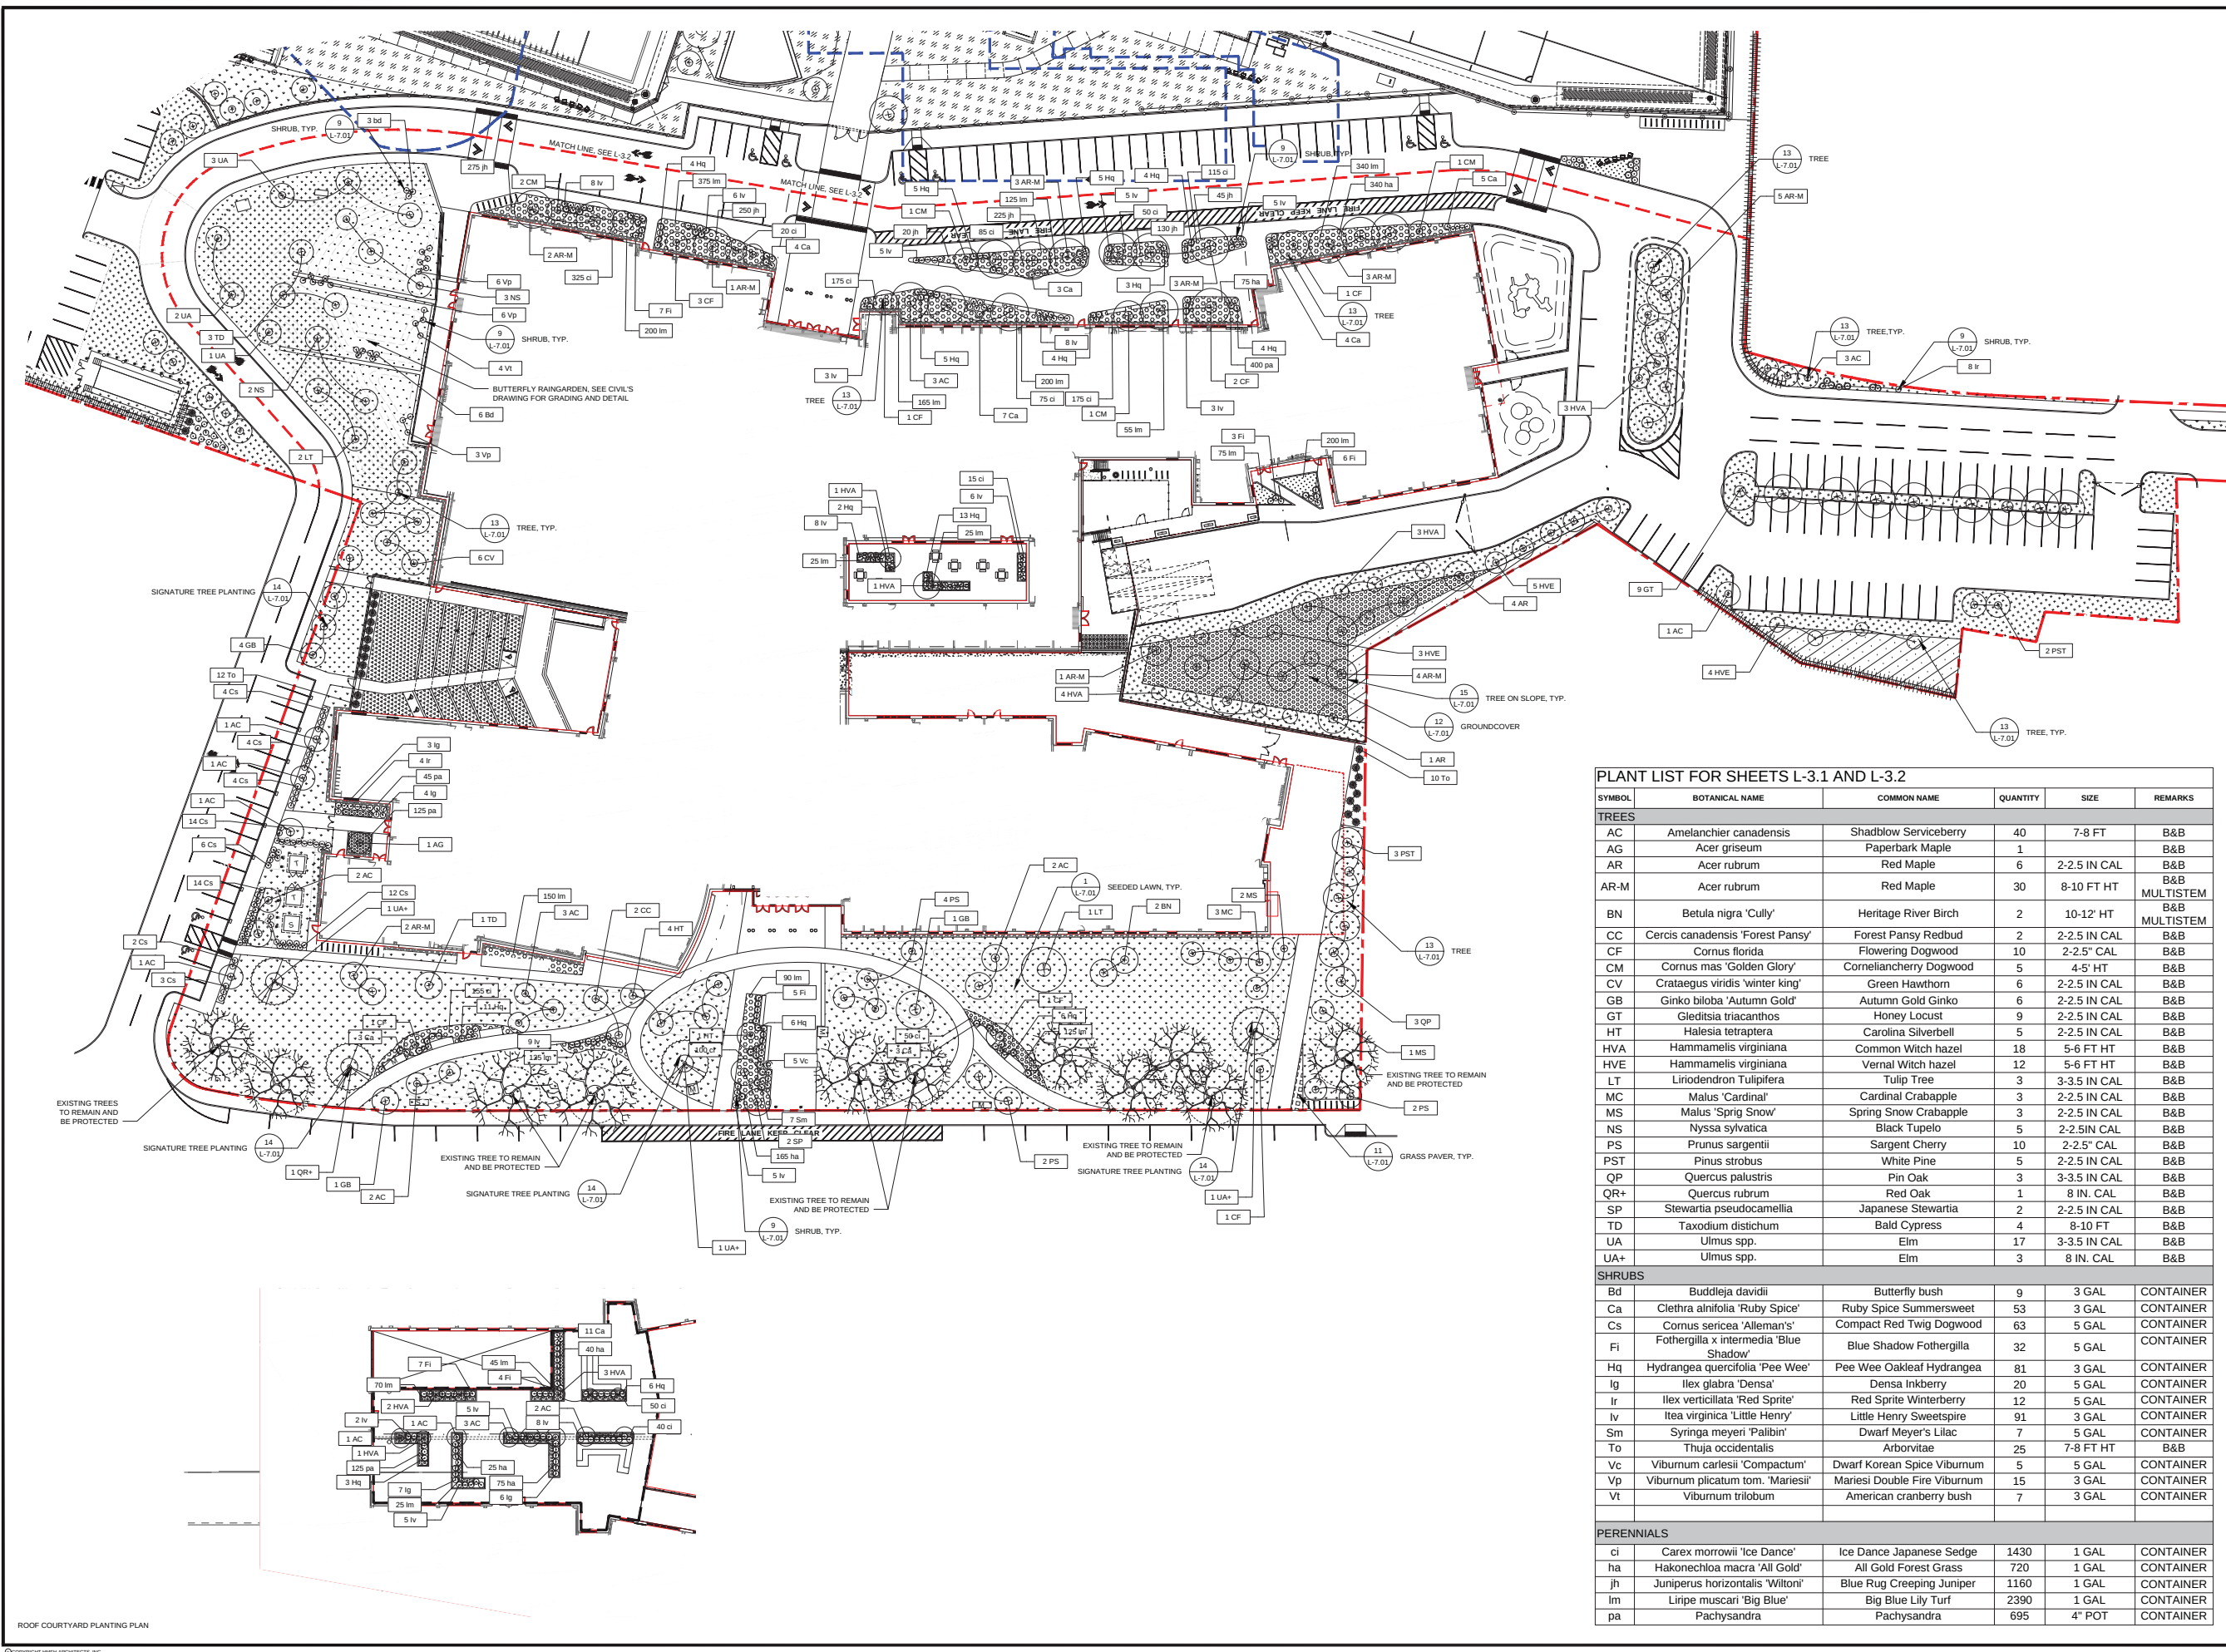

PLANT LIST FOR SHEETS L-3.1 AND L-3.2					
SYMBOL	BOTANICAL NAME	COMMON NAME	QUANTITY	SIZE	REMARKS
TREES					
AC	Amelanchier canadensis	Shadblow Serviceberry	40	7-8 FT	B&B
AG	Acer griseum	Paperbark Maple	1		B&B
AR	Acer rubrum	Red Maple	6	2-2.5 IN CAL	B&B
AR-M	Acer rubrum	Red Maple	30	8-10 FT HT	B&B MULTISTEM
BN	Betula nigra 'Cully'	Heritage River Birch	2	10-12' HT	B&B MULTISTEM
CC	Cercis canadensis 'Forest Pansy'	Forest Pansy Redbud	2	2-2.5 IN CAL	B&B
CF	Cornus florida	Flowering Dogwood	10	2-2.5" CAL	B&B
CM	Cornus mas 'Golden Glory'	Corneliancherry Dogwood	5	4-5' HT	B&B
CV	Crataegus viridis 'winter king'	Green Hawthorn	6	2-2.5 IN CAL	B&B
GB	Ginkgo biloba 'Autumn Gold'	Autumn Gold Ginkgo	6	2-2.5 IN CAL	B&B
GT	Gleditsia triacanthos	Honey Locust	9	2-2.5 IN CAL	B&B
HT	Halesia tetraptera	Carolina Silverbell	5	2-2.5 IN CAL	B&B
HVA	Hammamelis virginiana	Common Witch hazel	18	5-6 FT HT	B&B
HVE	Hammamelis virginiana	Vernal Witch hazel	12	5-6 FT HT	B&B
LT	Liriodendron tulipifera	Tulip Tree	3	3-3.5 IN CAL	B&B
MC	Malus 'Cardinal'	Cardinal Crabapple	3	2-2.5 IN CAL	B&B
MS	Malus 'Sprig Snow'	Spring Snow Crabapple	3	2-2.5 IN CAL	B&B
NS	Nyssa sylvatica	Black Tupelo	5	2-2.5 IN CAL	B&B
PS	Prunus sargentii	Sargent Cherry	10	2-2.5" CAL	B&B
PST	Pinus strobus	White Pine	5	2-2.5 IN CAL	B&B
QP	Quercus palustris	Pin Oak	3	3-3.5 IN CAL	B&B
QR+	Quercus rubrum	Red Oak	1	8 IN. CAL	B&B
SP	Stewartia pseudocamellia	Japanese Stewartia	2	2-2.5 IN CAL	B&B
TD	Taxodium distichum	Bald Cypress	4	8-10 FT	B&B
UA	Ulmus spp.	Elm	17	3-3.5 IN CAL	B&B
UA+	Ulmus spp.	Elm	3	8 IN. CAL	B&B
SHRUBS					
Bd	Buddleja davidii	Butterfly bush	9	3 GAL	CONTAINER
Ca	Clethra alnifolia 'Ruby Spice'	Ruby Spice Summersweet	53	3 GAL	CONTAINER
Cs	Cornus sericea 'Alleman's'	Compact Red Twig Dogwood	63	5 GAL	CONTAINER
Fi	Fothergilla x intermedia 'Blue Shadow'	Blue Shadow Fothergilla	32	5 GAL	CONTAINER
Hq	Hydrangea quercifolia 'Pee Wee'	Pee Wee Oakleaf Hydrangea	81	3 GAL	CONTAINER
Ig	Ilex glabra 'Densa'	Densa Inkberry	20	5 GAL	CONTAINER
Ir	Ilex verticillata 'Red Sprite'	Red Sprite Winterberry	12	5 GAL	CONTAINER
Iv	Itea virginica 'Little Henry'	Little Henry Sweetspire	91	3 GAL	CONTAINER
Sm	Syringa meyeri 'Palibin'	Dwarf Meyer's Lilac	7	5 GAL	CONTAINER
To	Thuja occidentalis	Arborvitae	25	7-8 FT HT	B&B
Vc	Viburnum carlesii 'Compactum'	Dwarf Korean Spice Viburnum	5	5 GAL	CONTAINER
Vp	Viburnum plicatum tom. 'Mariesii'	Mariesi Double Fire Viburnum	15	3 GAL	CONTAINER
Vt	Viburnum trilobum	American cranberry bush	7	3 GAL	CONTAINER
PERENNIALS					
ci	Carex morrowii 'Ice Dance'	Ice Dance Japanese Sedge	1430	1 GAL	CONTAINER
ha	Hakonechloa macra 'All Gold'	All Gold Forest Grass	720	1 GAL	CONTAINER
jh	Juniperus horizontalis 'Wiltoni'	Blue Rug Creeping Juniper	1160	1 GAL	CONTAINER
lm	Liripe muscari 'Big Blue'	Big Blue Lily Turf	2390	1 GAL	CONTAINER
pa	Pachysandra	Pachysandra	695	4" POT	CONTAINER

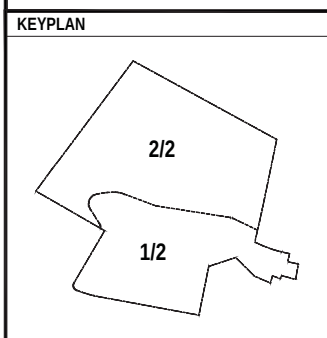

REVISIONS NO.	DATE	REMARKS	BY

HM
FH

HMFH ARCHITECTS
1350 Beacon Avenue
Boston, MA 02110
617.452.2200
www.hmfh.com

67 Battery Street 2nd Floor
Boston, MA 02110
617.399.7500
617.399.7048
www.csis.com

C
S
I
S
Landscaping Architecture
Planning Urban Design

60% CONSTRUCTION DOCUMENTS MSBA SUBMISSION
05-14-2020

North Arrow

Arlington High School
Massachusetts Avenue, Arlington, Massachusetts
LANDSCAPE PLANTING PLAN 1

CHECKED BY:
DRAWN BY:
SCALE: 1"=30'-0"

L-3.1

CSB
BUBBER
48817