


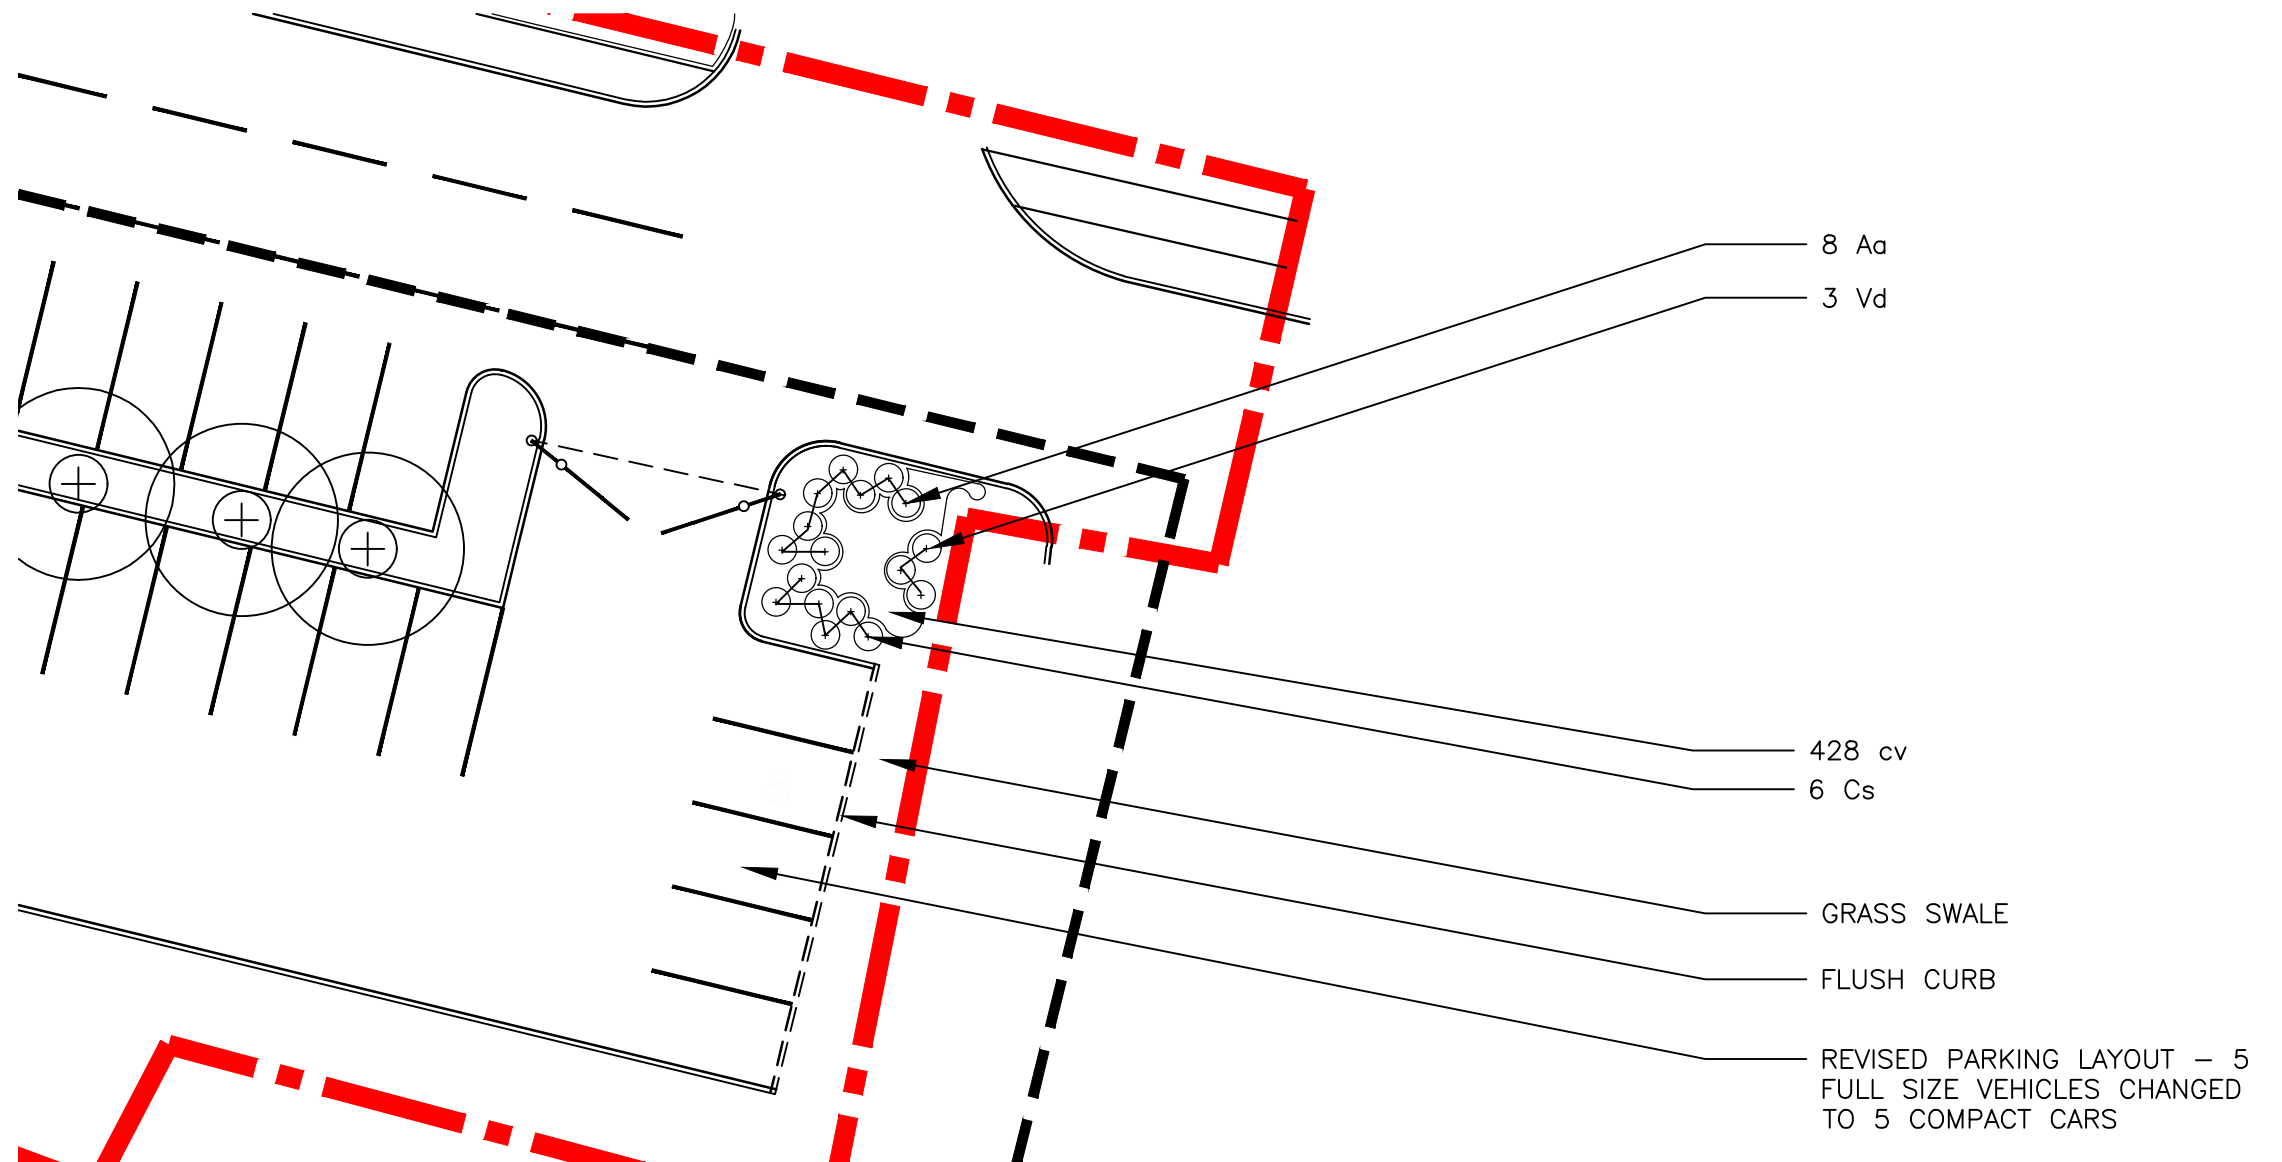

PROPOSED PLANT LIST					
SHRUBS, PERENNIALS					
SYMBOL	BOTANICAL NAME	COMMON NAME	QUANTITY	SIZE	REMARKS
Aa	Aronia arbutifolia	Red Chokeberry	8	3 GAL	CONTAINER
Cs	Cornus sericea 'Alleman's'	Compact Red Twig Dogwood	6	5 GAL	CONTAINER
Vd	Viburnum dentatum	Arrow-wood Viburnum	10	5 GAL	CONTAINER
cv	Carex vulpinoides	Fox Sedge	428	landscape plugs	4 PER S.F.

HMFH ARCHITECTS

130 Bishop Allen Drive
Cambridge, MA 02139
617 492 2200
@HMFHarch hmfh.com

C

S

S

CROSBY

SCHLESSINGER

SMALLRIDGE

T 617 399-7000

F 617 399-7008

67 Batterymarch St

Boston, MA 02110

Arlington High School

CONSERVATION COMMISSION PLANTING IMPROVEMENTS

LANDSCAPE PLAN

EAST SIDE PARKING LOT RAIN GARDEN PLANTING CHANGES

SCALE: NTS

DATE: 7.14.2020

DRAWN: CSS

CHECKED: CSS

DRAWING NUMBER

2

JOB NUMBER

408417