



ARCHITECT'S SUPPLEMENTAL INSTRUCTIONS _____

ASI: 248

date: 5.12.2022

subject: Added Traffic Signs at Mass Ave

to: Chris Weber **from:** Arthur Duffy

project id: 408417

project: Arlington High School

distribution: ☒ Skanska ☒ Consigli
☒ HMFH Architects ☒ Other: Samiotes

reference: Drawing C2.01

attachments: Sketch SKC-040


OFFICE. (617) 492 2200
FAX. (617) 876 9775

130 Bishop Allen Drive
Cambridge, MA 02139

hmfh.com

The Work shall be carried out in accordance with the following Supplemental Instructions issued in accordance with the Contract Documents without change in Contract Sum or Contract Time. Proceeding with the Work in accordance with these instructions indicates your acknowledgement that there will be no change in the Contract Sum or Contract time.

Provide six(6) Traffic Signs at Mass Ave. **See sketch SKC-040**

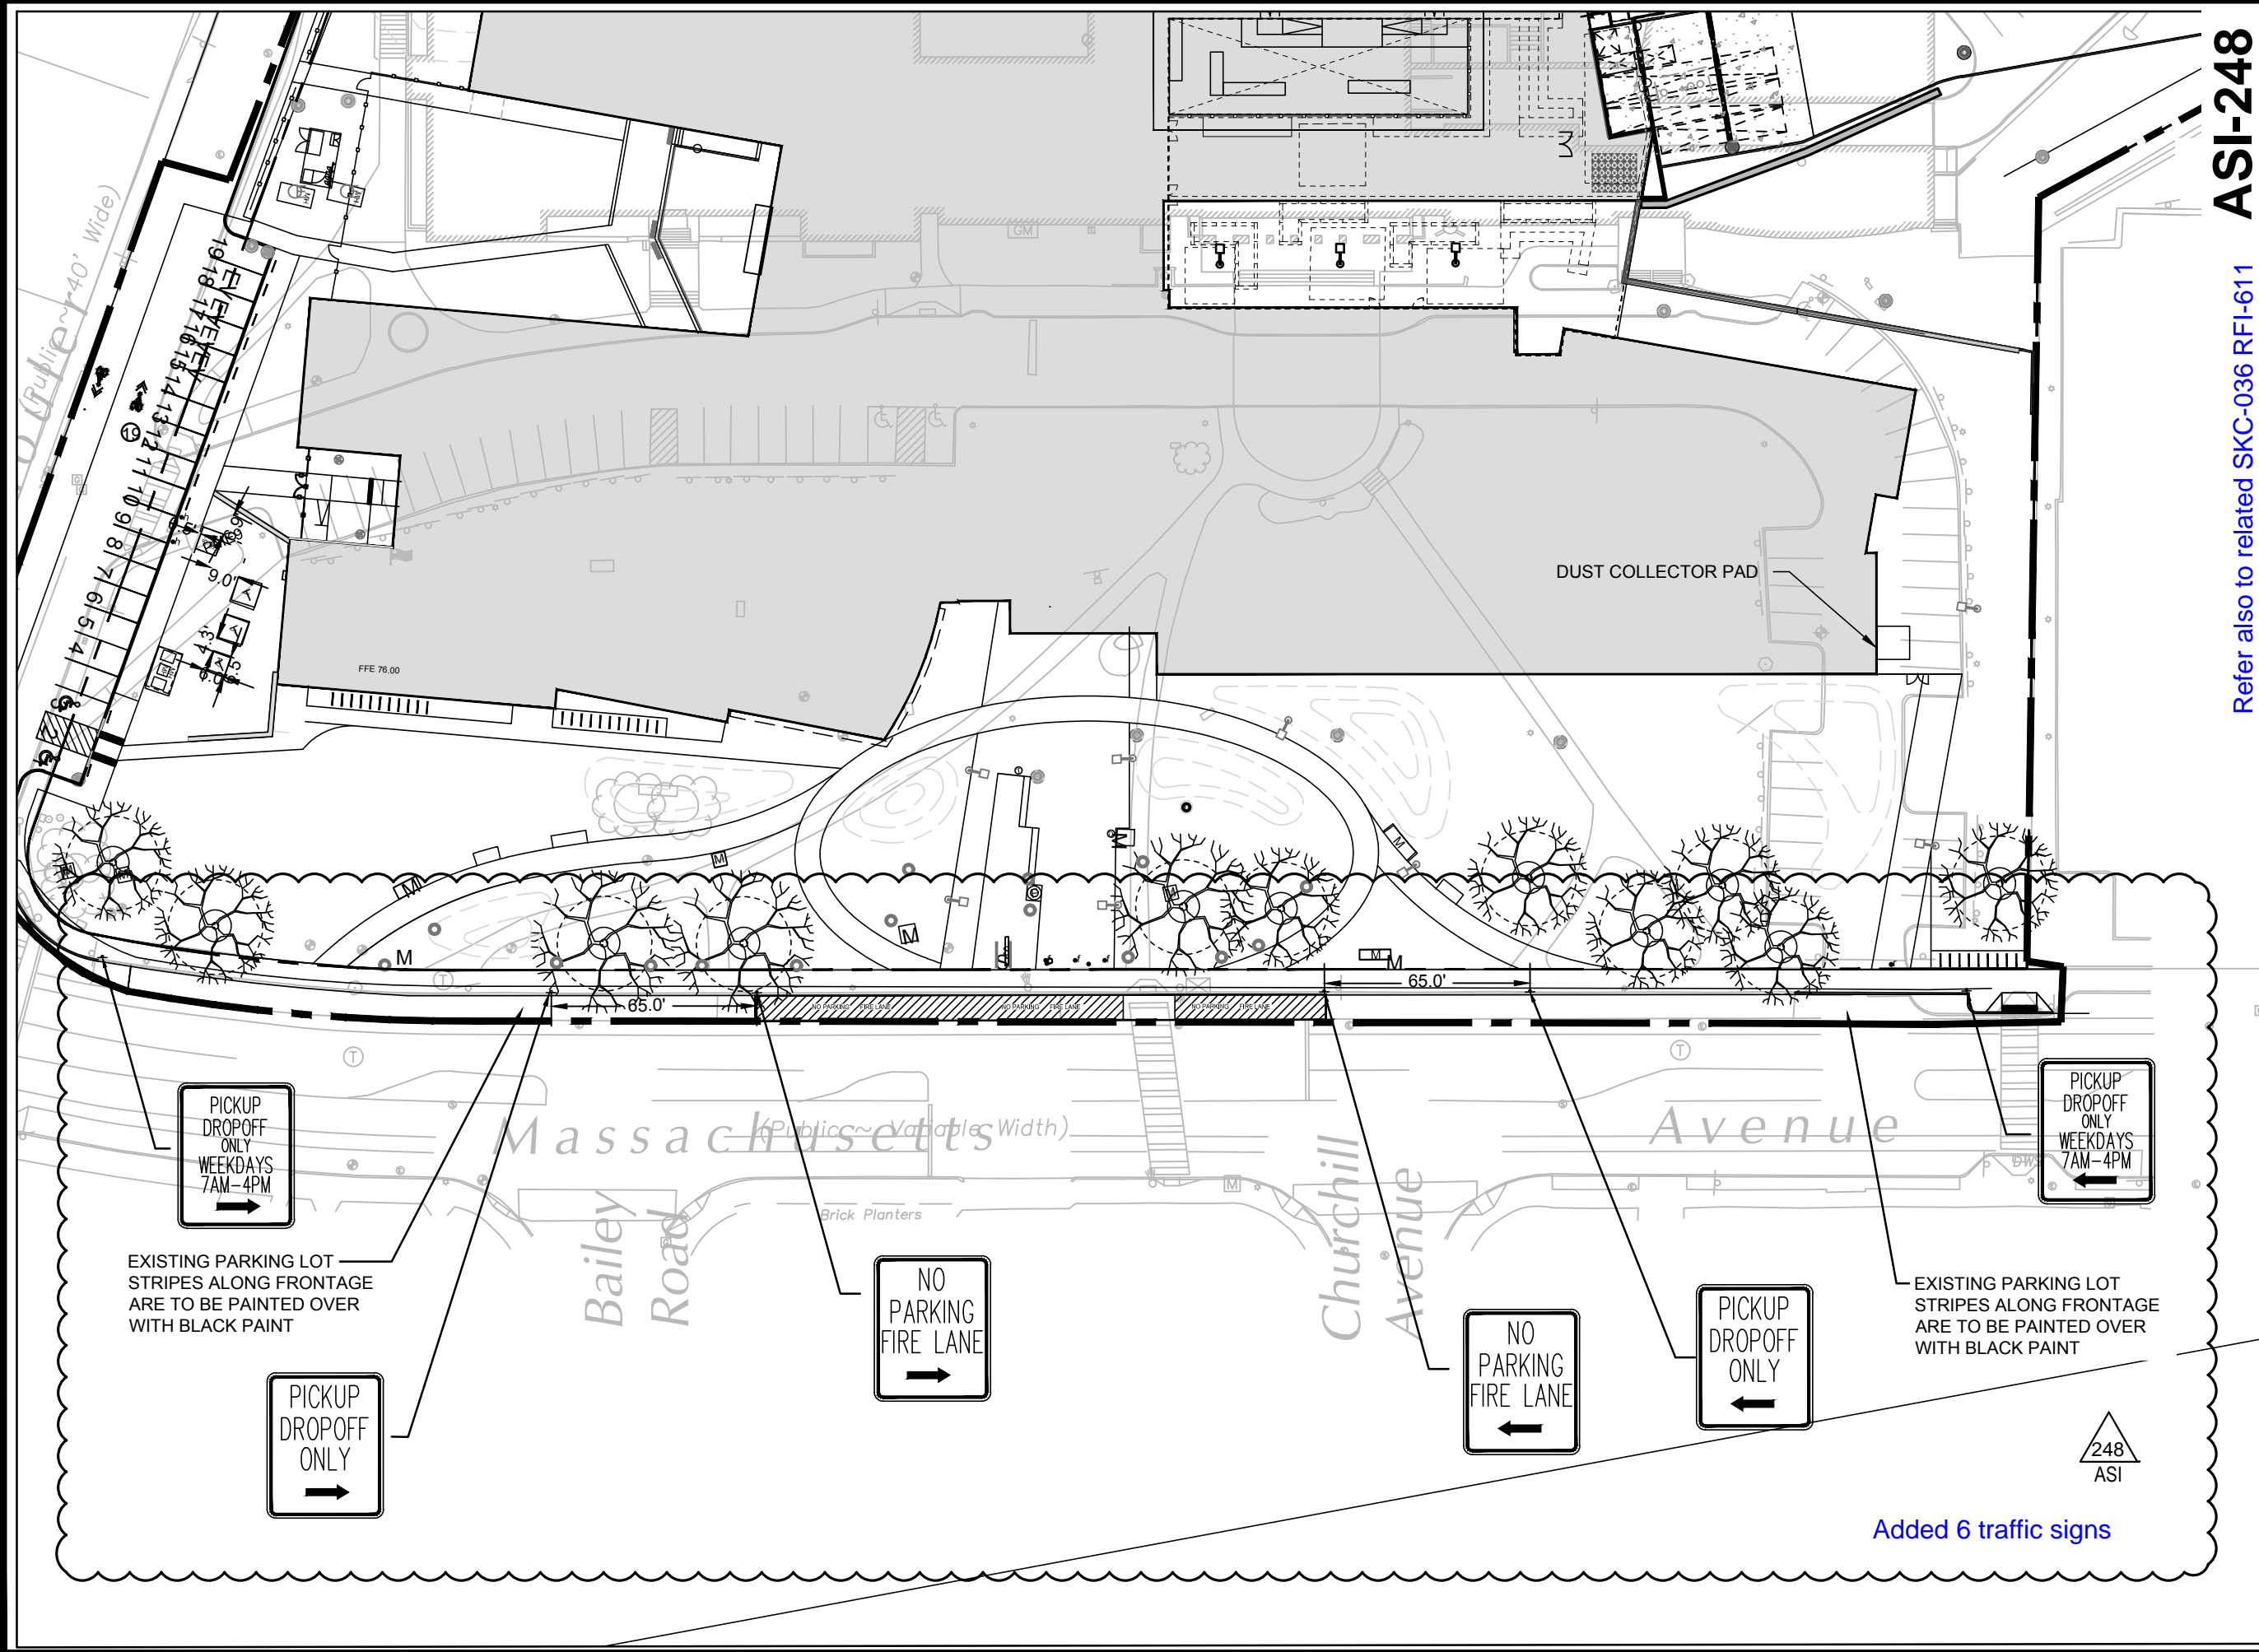

ASI-248

Refer also to related SKC-036 RFI-611

DRAWING NUMBER
**SKC
040**
JOB NUMBER
408417

Arlington High School
MASS AVE. VEHICULAR SIGNAGE LAYOUT
869 Massachusetts Ave, Arlington, MA
REVISION TO DRAWING C2.0.1 REVISED VEHICULAR SIGNAGE PHASE 1

Samiotes Consultants Inc.
Civil Engineers + Land Surveyors
20 A Street
Framingham, MA 01701
508.877.6688
508.877.8349
www.samiotes.com

samiotes

SCALE: 1"=50'
DATE: 5/12/22
DRAWN: DJS
CHECKED: SRG