

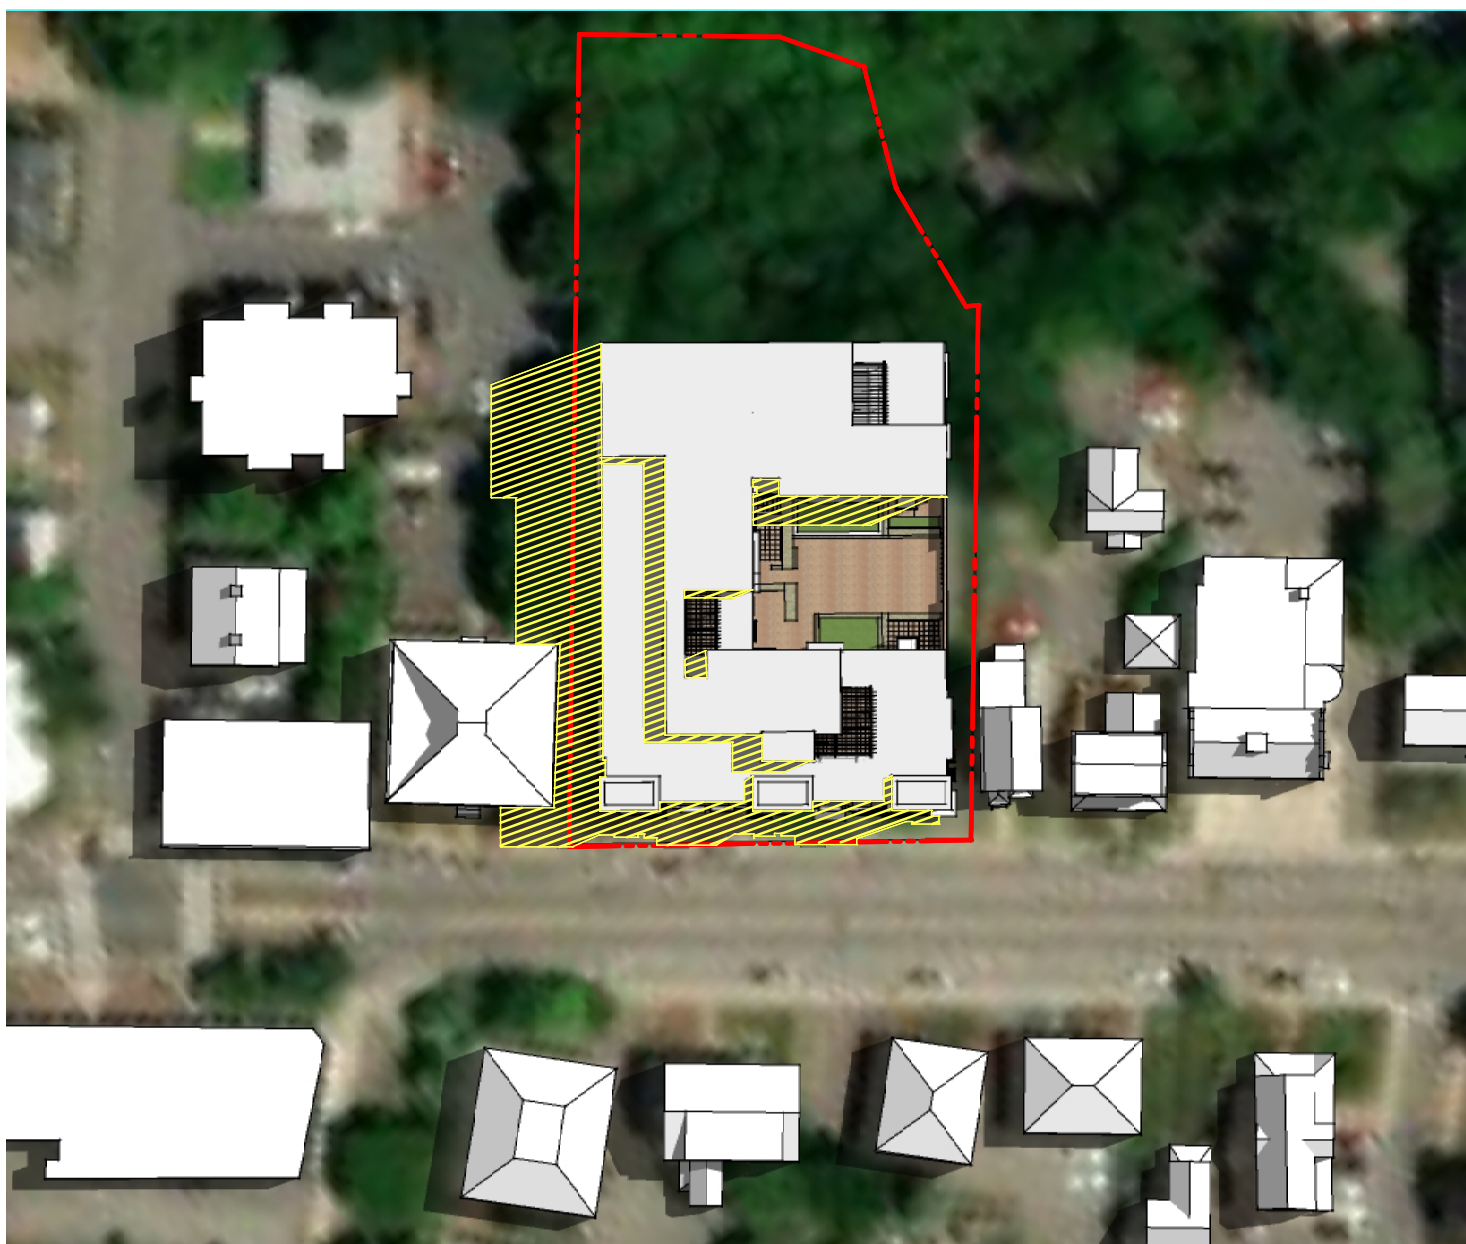


PROPOSED BUILDING

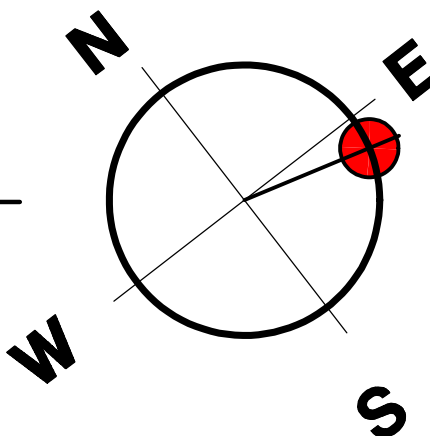


9am - June 21



35'-0" HIGH BUILDING

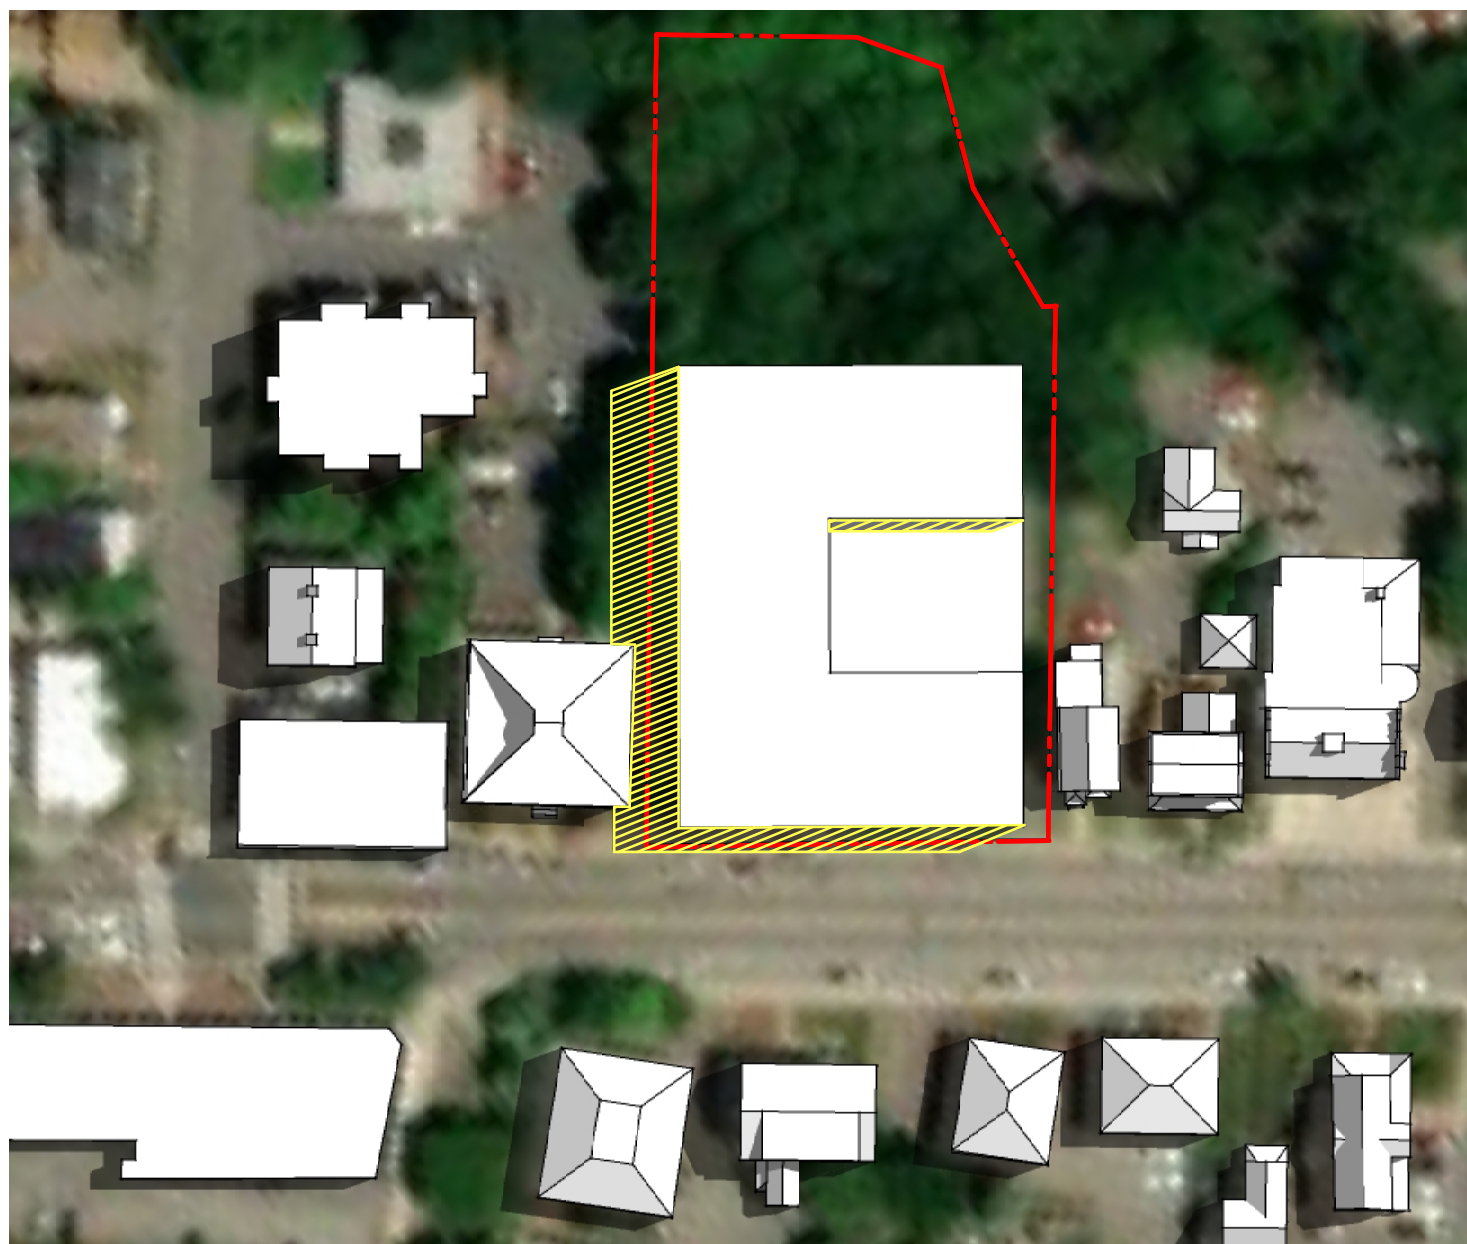


ELEVATION ANGLE-50.88 DEG.
AZIMUTH ANGLE - 105.52 DEG.

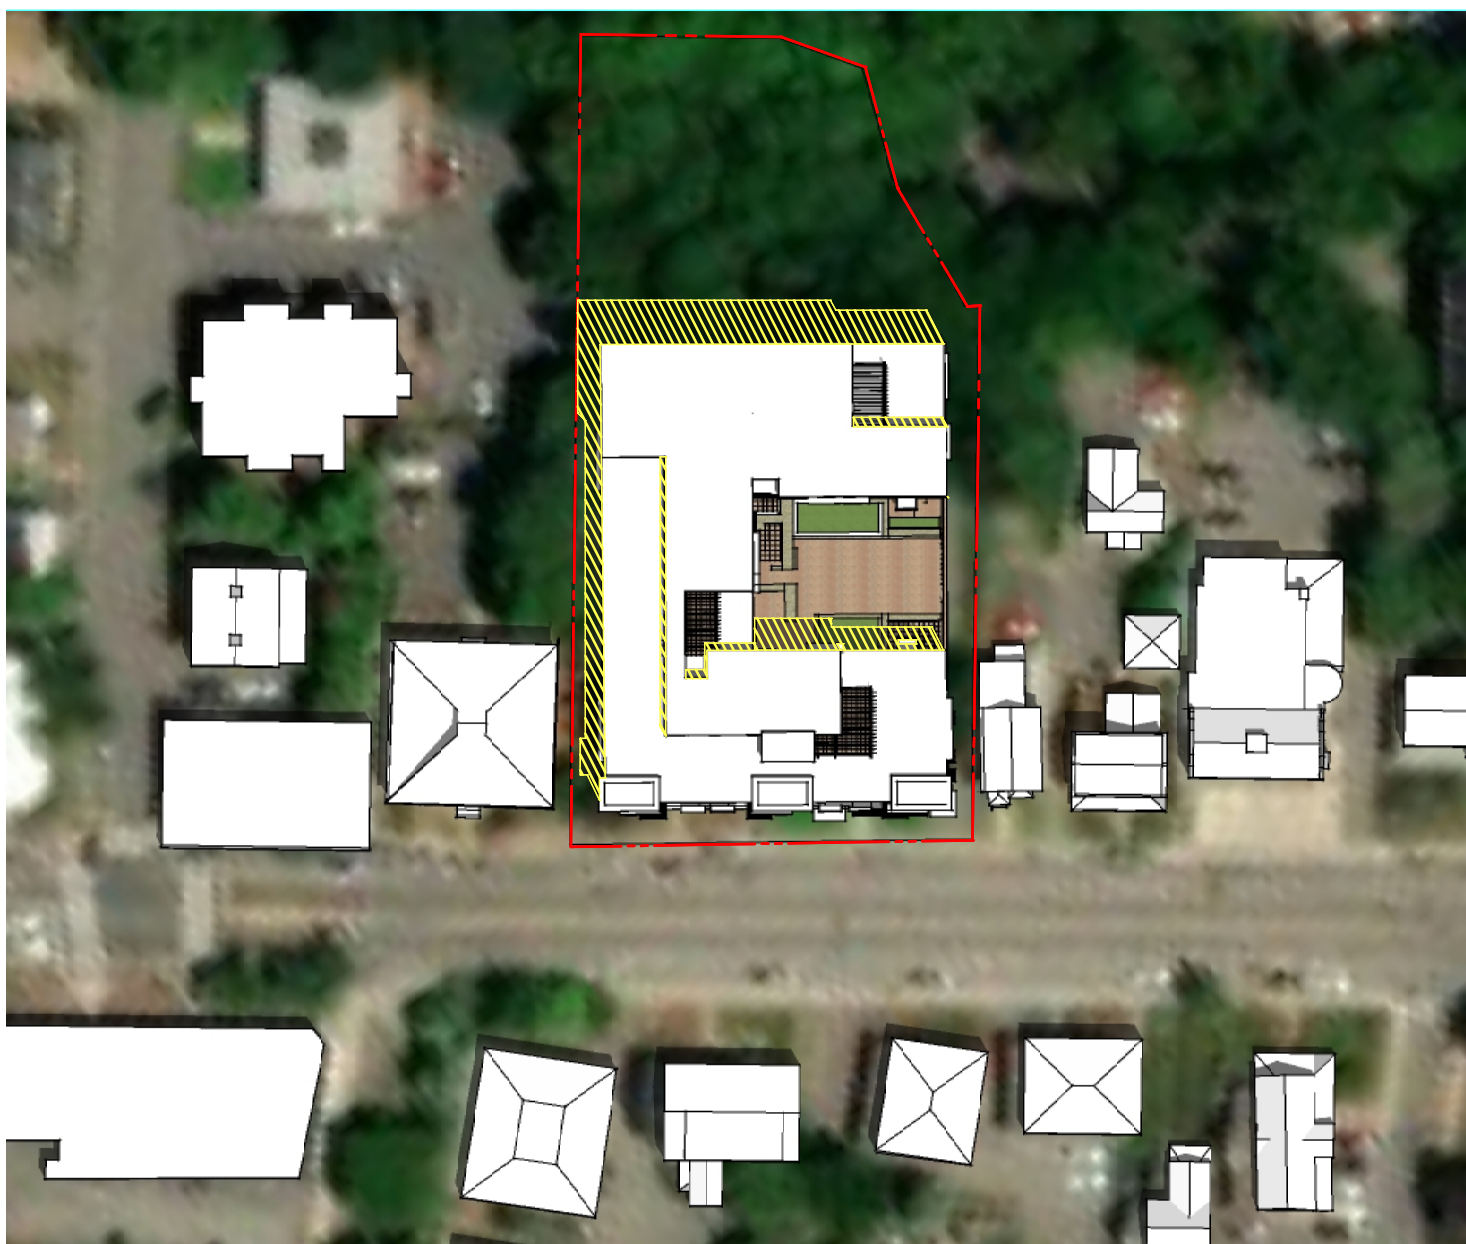


12pm - June 21

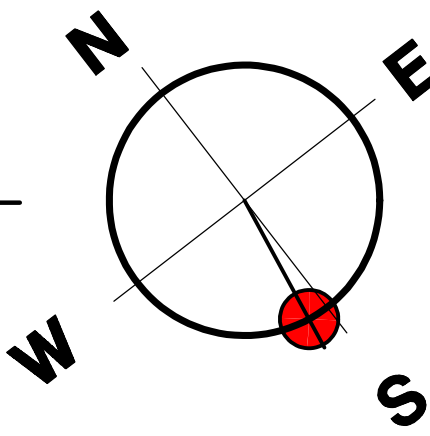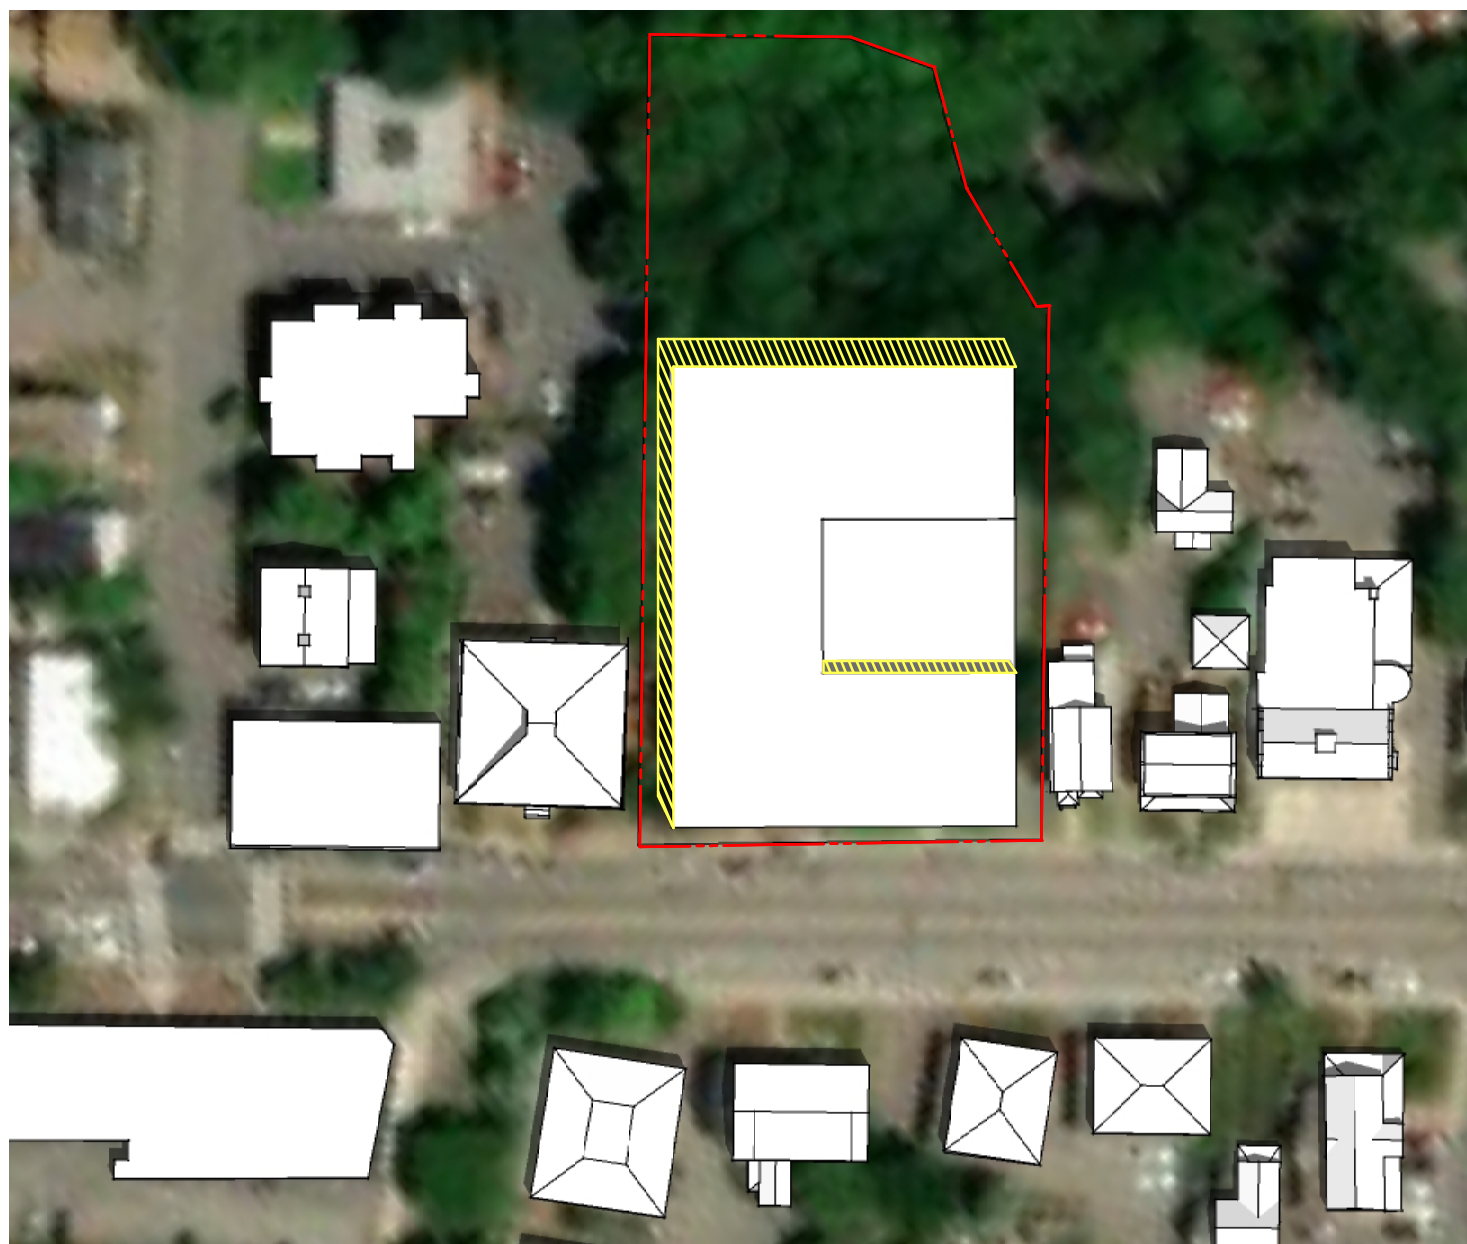

ELEVATION ANGLE-70.87 DEG.
AZIMUTH ANGLE - 189.8 DEG.

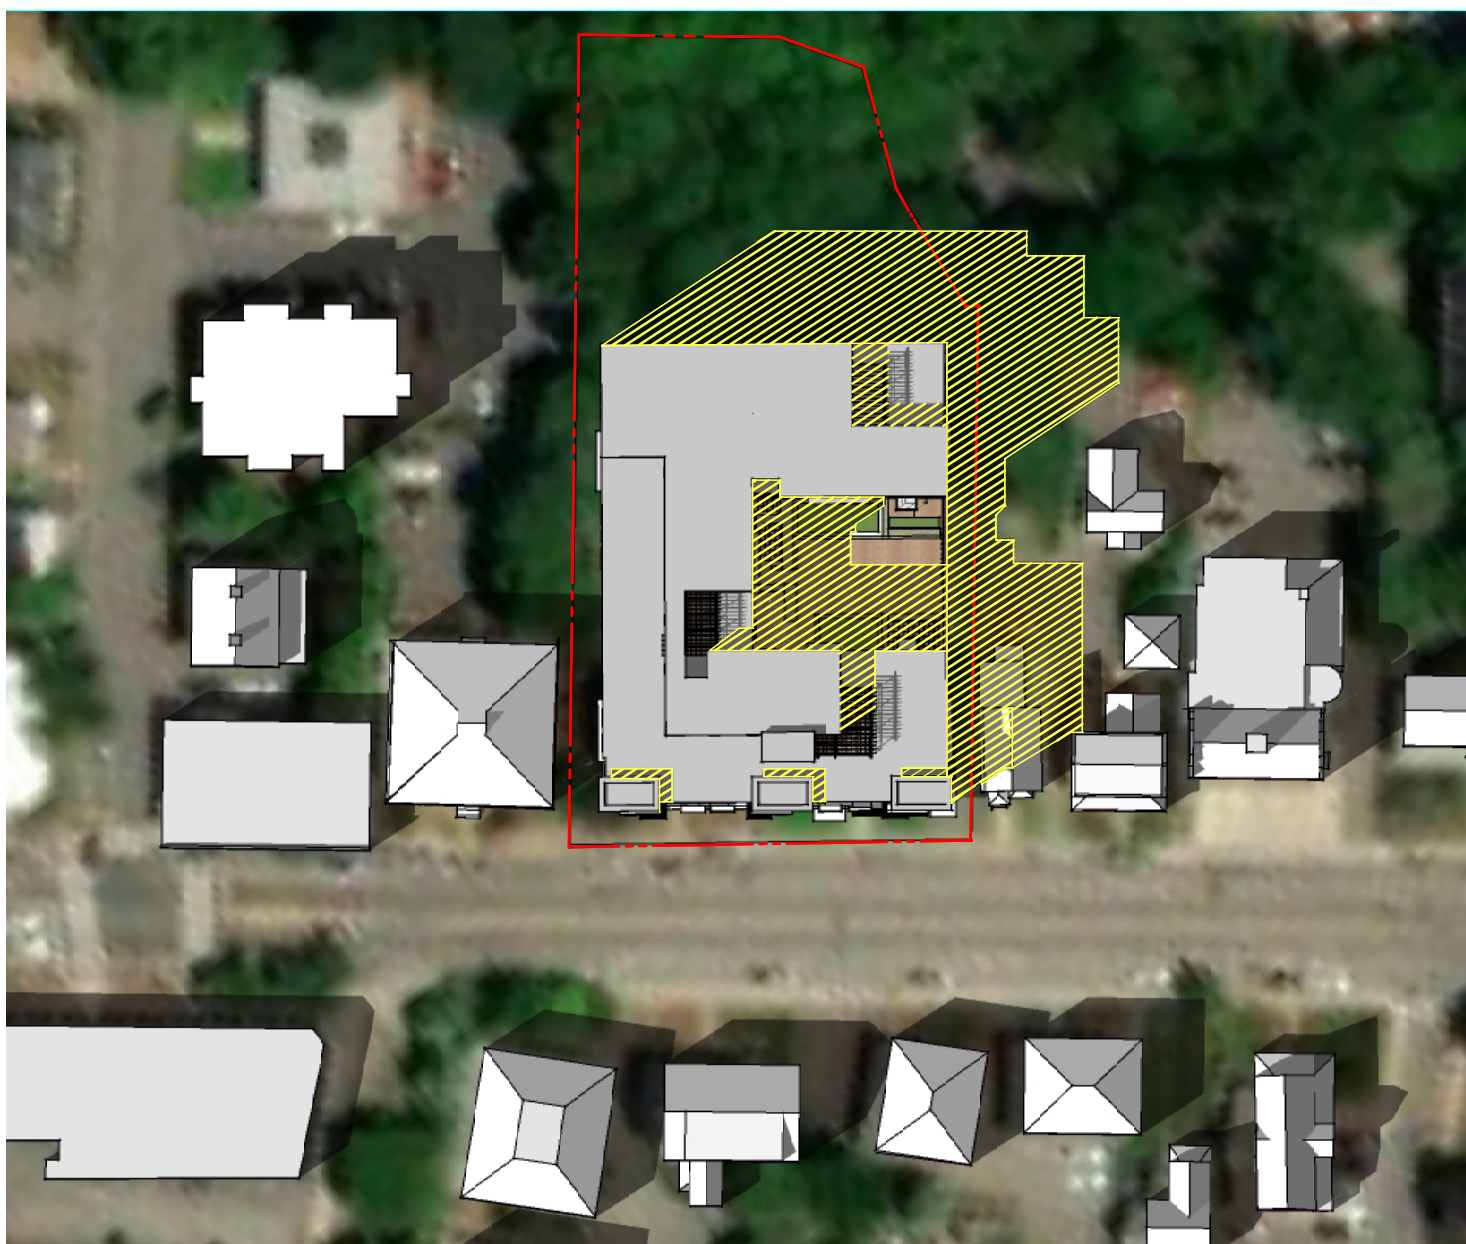

4pm - June 21

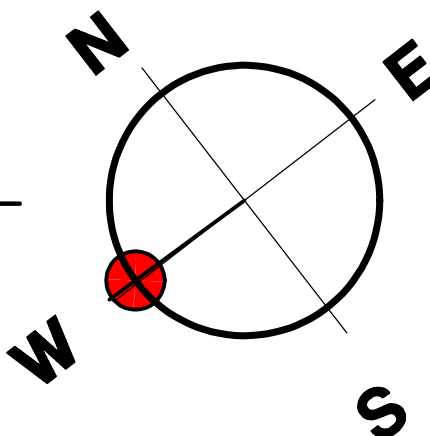

ELEVATION ANGLE-34.82 DEG.
AZIMUTH ANGLE - 271.25 DEG.

SUN SHADE DIAGRAMS

1021-1025 MASSACHUSETTS AVENUE, ARLINGTON MA
JANUARY 20, 2023



HARRISON MULHERN ARCHITECTS
611 Main Street
Winchester, MA 01890
v. 781-729-3700 f. 781-729-3672
email: cmulhern@hmarchitects.com

