




PROPOSED BUILDING

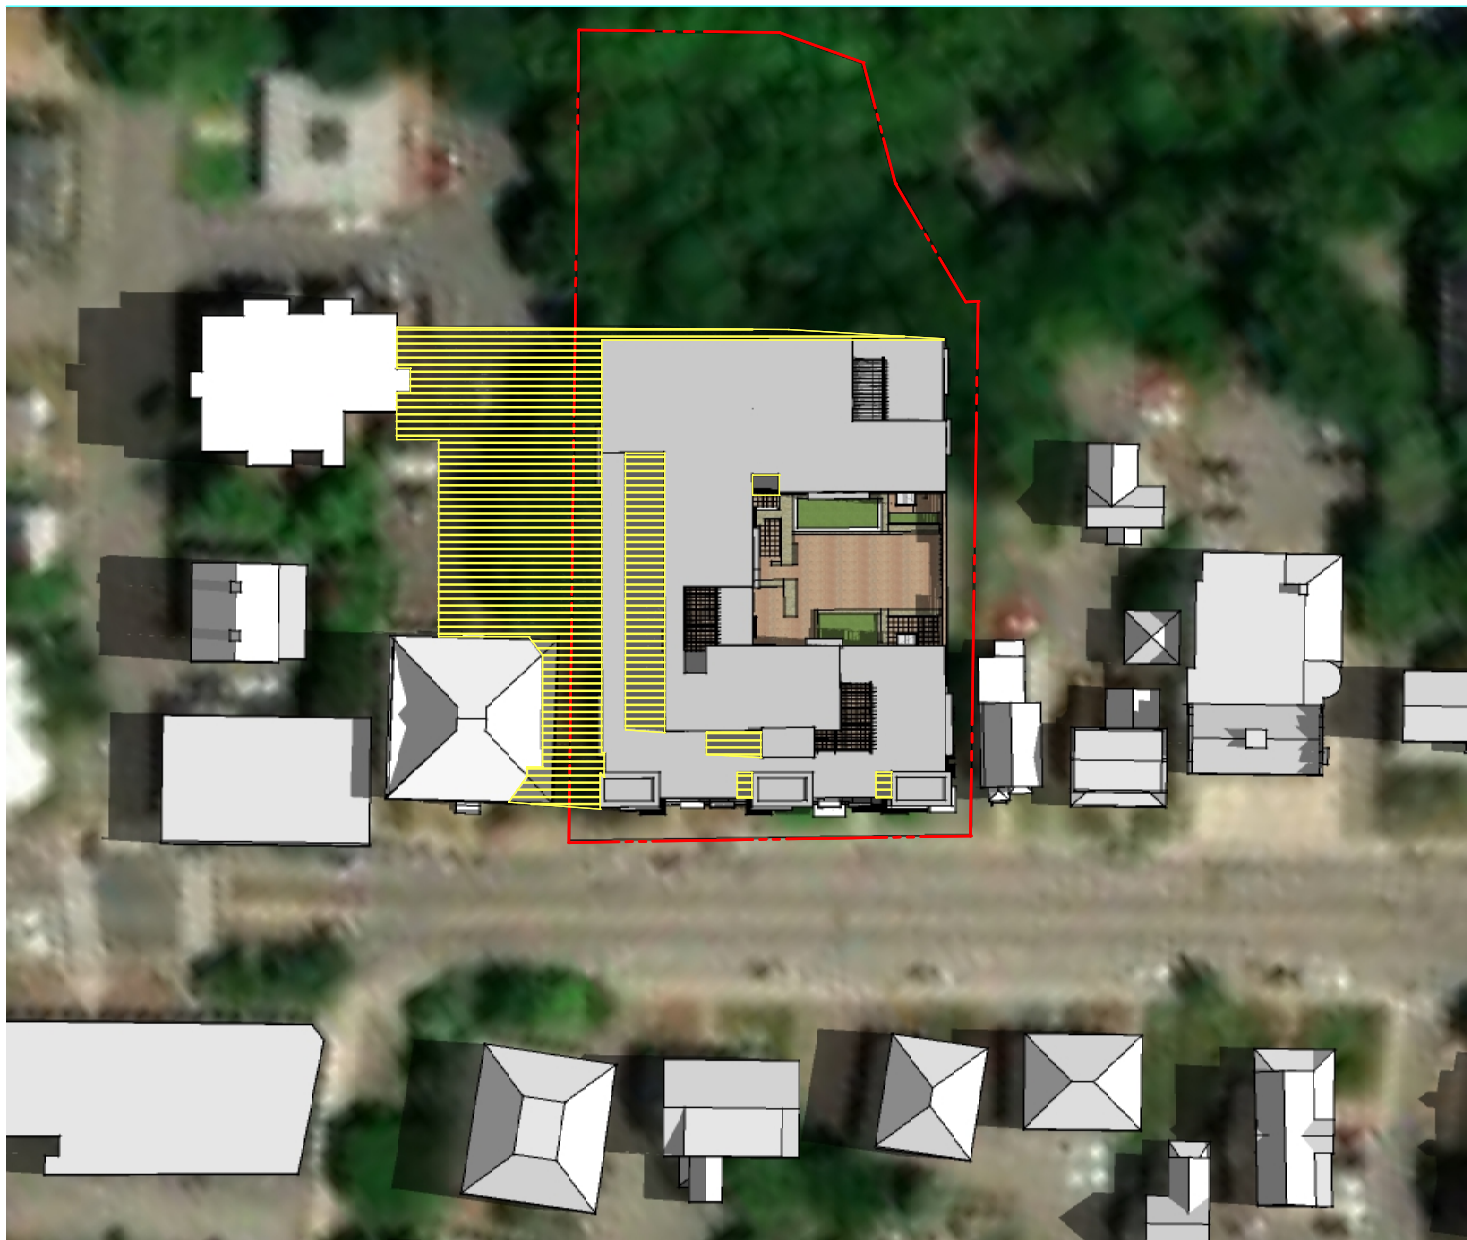


35'-0" HIGH BUILDING

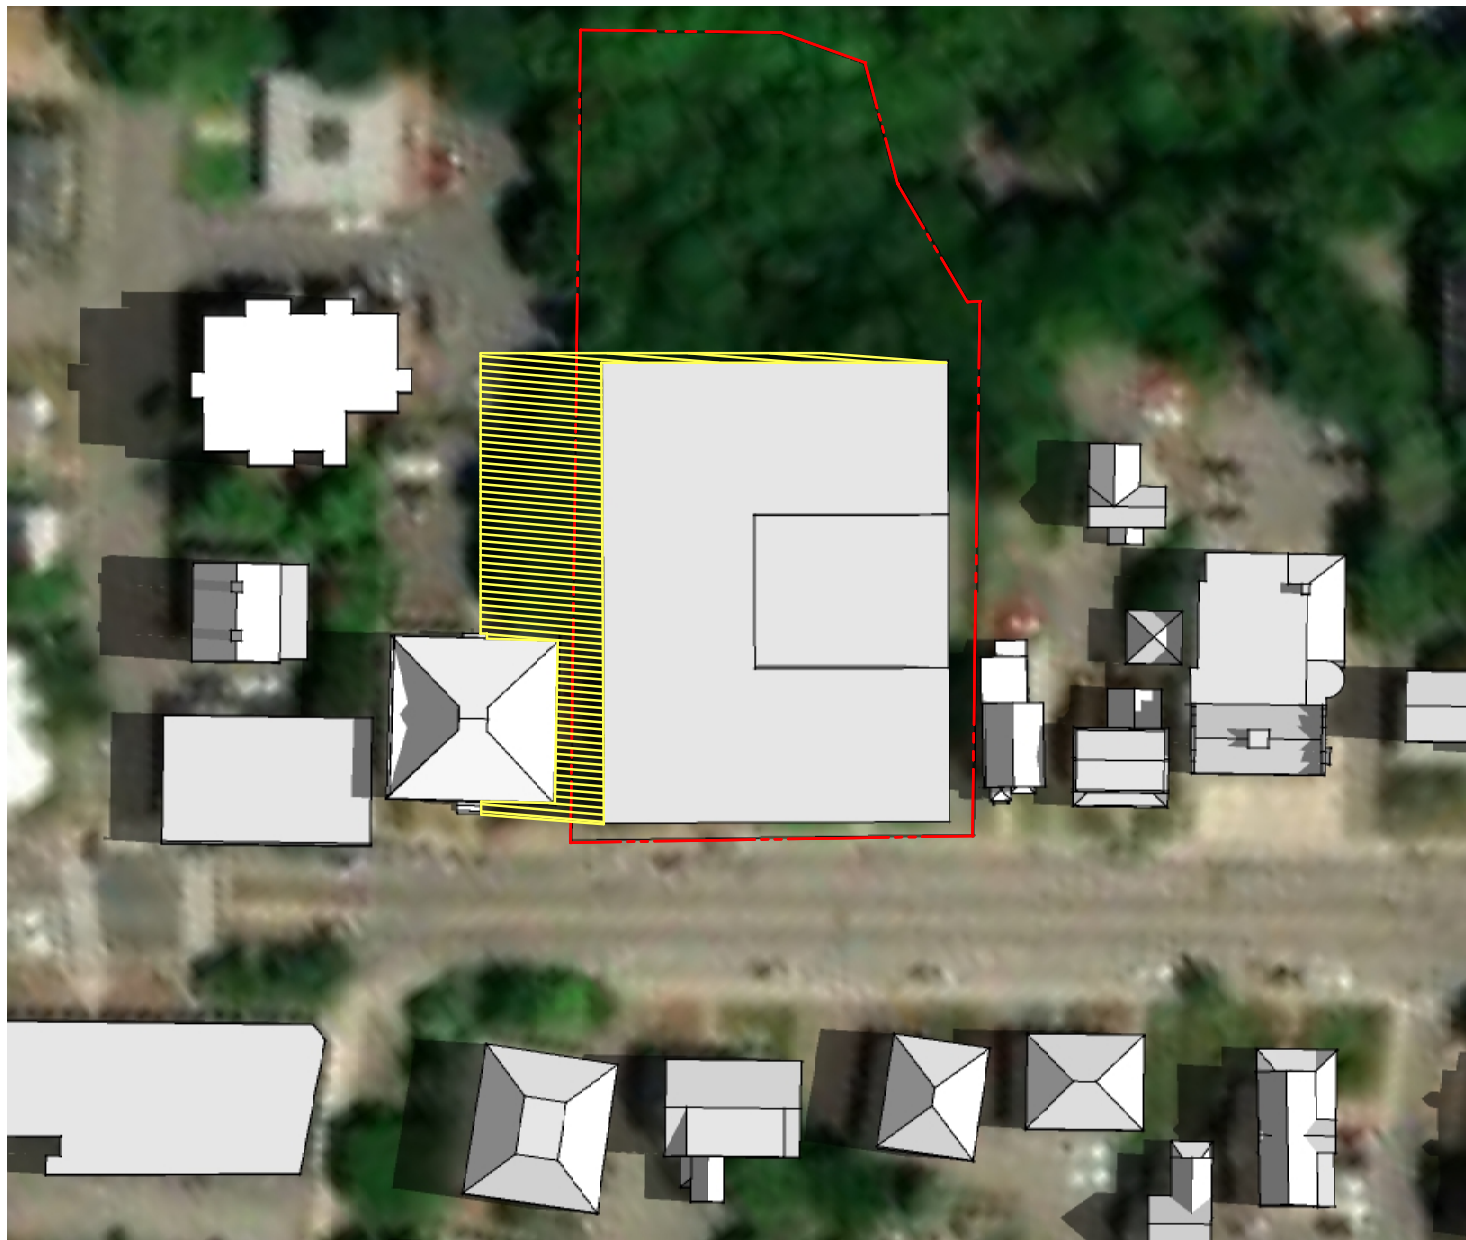


9am - September 21

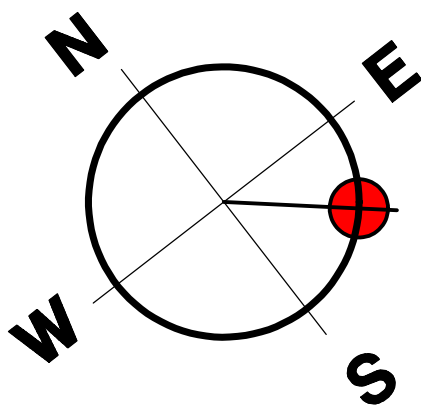

ELEVATION ANGLE—35.36 DEG.
AZIMUTH ANGLE — 129.04 DEG.

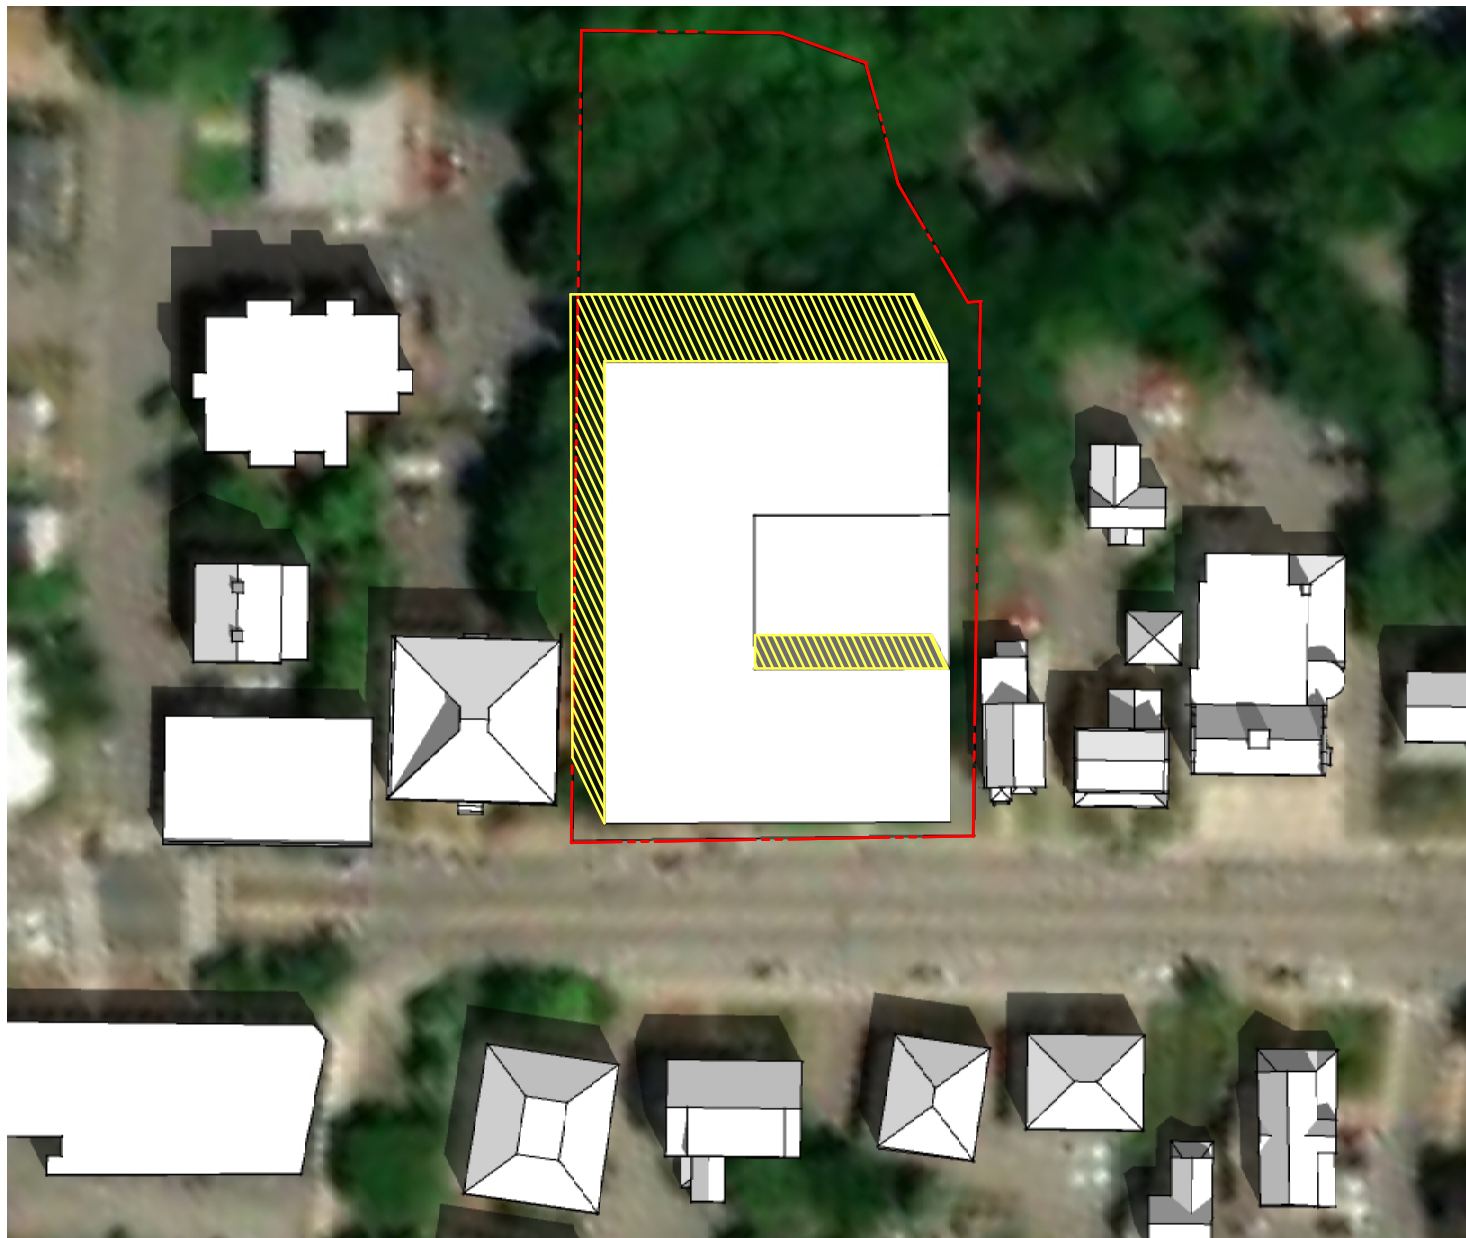


12pm - September 21

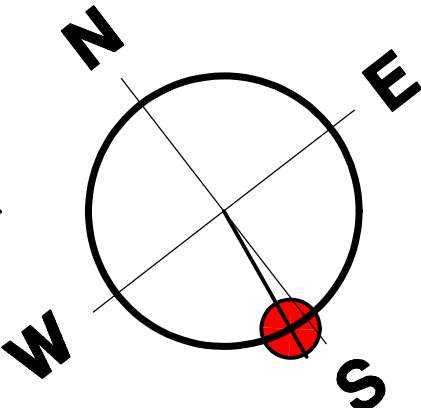

ELEVATION ANGLE—47.87 DEG.
AZIMUTH ANGLE — 188.5 DEG.



4pm - September 21

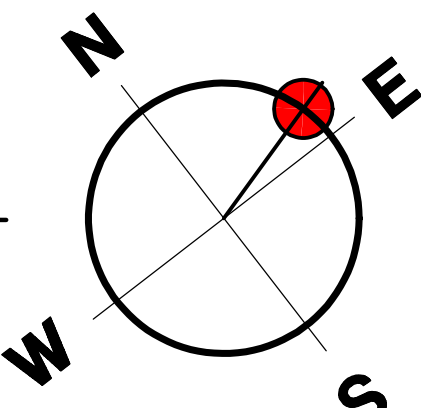

ELEVATION ANGLE—18.07 DEG.
AZIMUTH ANGLE — 253.42 DEG.

SUN SHADE DIAGRAMS

1021-1025 MASSACHUSETTS AVENUE, ARLINGTON MA
JANUARY 20, 2023



HARRISON MULHERN ARCHITECTS
611 Main Street
Winchester, MA 01890
v. 781-729-3700 f. 781-729-3672
email: cmulhern@hmarchitects.com

