
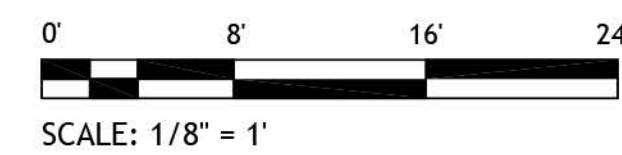
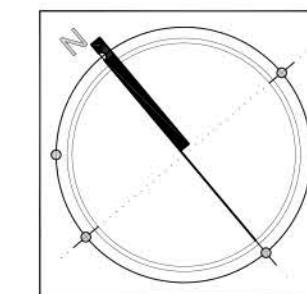


12/2/25 11:45:43 AM H:\25-2025 Projects\25-1106 259 Broadway\CAD\DD\Plots\Landscape-Plan.dwg

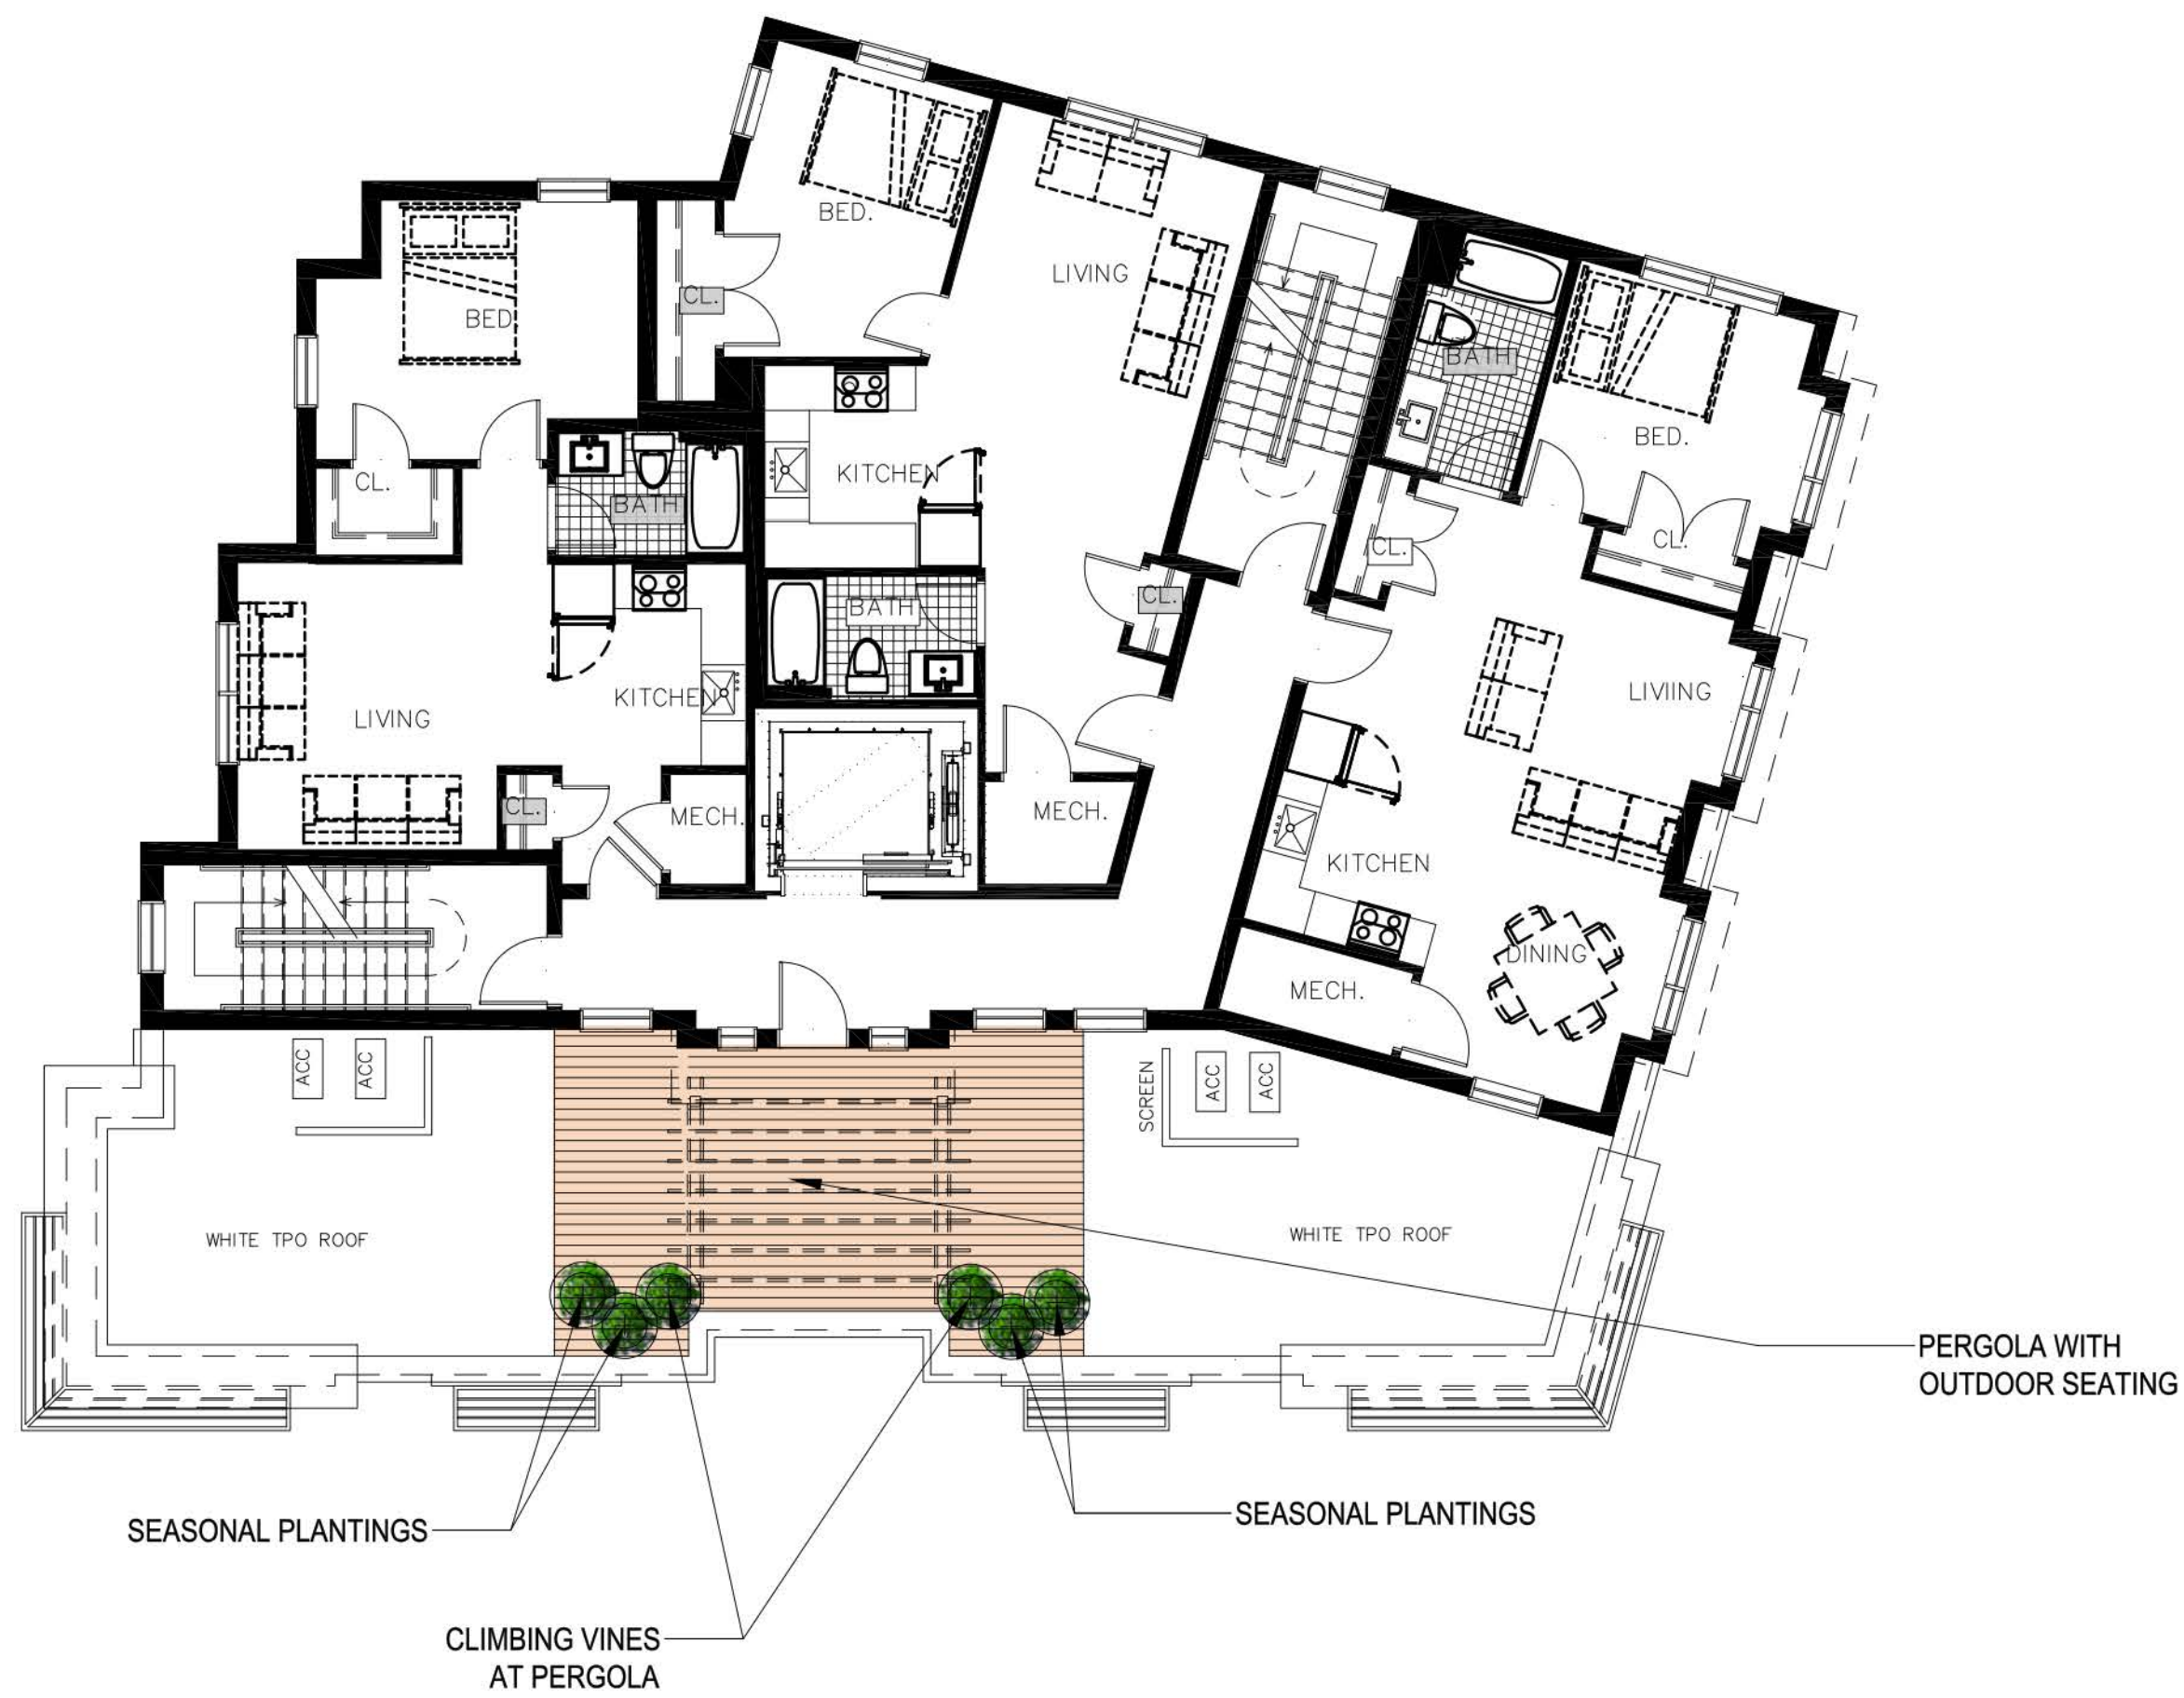

HEDLUND DESIGN GROUP
LLC

Landscape Architecture + Planning
10 Central Street, Arlington MA 02476 USA
t 617-826-9302 w www.hedlunddesign.com

1	CONCEPT LANDSCAPE PLAN	11-25-2025
No.	Description	Date

DWG ISSUE & REVISION HISTORY

Stamp

Project Title:

529 Broadway
Arlington, MA

Drawing Title:

CONCEPT
LANDSCAPE PLAN

Project No. 25-1106
Drawn By: PWH
Checked By: PWH
Scale: AS NOTED
Date: December 2, 2025

Drawing No. L1