

LICENSE APPLICATION REPORT

Type of Permit: Sidewalk Café Permit

Name of Applicant: Wayne Duprey d/b/a Duet

Address: 190 Massachusetts Ave

The following Departments have **no objections** to the issuance of said license:

- Health _____
- Building _____
- Planning _____

The following Departments have **no objections** but have made comments or conditions regarding the issuance of said license: (see attached)

- Health _____x_____
- Building _____x_____
- Planning _____x_____
- ADA _____x_____

The following Departments have **objections** to the issuance of said license:
(see attached)

- Health _____
- Building _____
- Planning _____

COMMISSION ON DISABILITY, TOWN OF ARLINGTON

20 ACADEMY STREET, SUITE 203, ARLINGTON, MASSACHUSETTS 02476-6436 (781) 316-3431



MEMO TO: Board of Selectmen
Adam Chapdelaine, Town Manager

FROM: Jack Jones, Director of Housing & Disability Programs *J.J.*

DATE: June 14, 2017

RE: Sidewalk Dining at Bistro Duet

It appears from information provided in the application package including the architects drawing that **Bistro Duet; 190 Mass. Ave.** will be in compliance with ADA Architectural Guidelines and Massachusetts Architectural Access Board Regulations.

In order to be in compliance with regards to sidewalk dining the absolute minimum clear path of travel along the sidewalk must be at least 36" excluding curb stones according to the Massachusetts Architectural Access Board and the Americans with Disabilities Act Architectural Guidelines. Even though the sidewalk dining area will be in compliance according to the architects drawing the Arlington Commission on Disability would have preferred that the clear path of travel be at least 48". Possible obstructions on the sidewalk that could affect compliance after permitting that will need to be watched are location of tables, chairs, other furniture, trash receptacles, planters, sandwich boards, etc. The Disability Commission recommends to the Board of Selectmen that a compliance monitoring process be developed in addition to the restaurant providing training for all their restaurant staff to ensure that accessibility is maintained after the permitting process.

APPLICANT SIGNATURE SECTION:

I have received the above report and acknowledge said inspection. I fully understand that no work is to commence at the premises of the proposed location of which is the subject matter of this inspection report until the license is approved by the Board of Selectmen; furthermore, any work done is done at the applicant's risk.

Applicant's Signature: *[Signature]*

Date: *06/15/17*



Town of Arlington
Department of Health and Human Services
Office of the Board of Health
27 Maple Street
Arlington, MA 02476

Tel: (781) 316-3170
Fax: (781) 316-3175

MEMO

To: Board of Selectmen
From: Natasha Waden, Health Compliance Officer
Date: June 15, 2017
RE: Board of Health Comments for Selectmen's Meeting on June 19, 2017:


Please accept the following as comments from the Office of the Board of Health:

**Bistro Duet-190 Massachusetts Avenue
Side Walk Cafe**

- The Establishment must prohibit smoking and the use of e-cigarettes in the outdoor seating area by conspicuously posting a notice or sign which states "No Smoking" or by using a sign with the international "No Smoking" symbol in the outdoor area.
- The owner or designated Person in Charge is responsible for maintaining the outdoor seating area Smoke Free.
- Any person in charge of a public place or workplace who fails to comply with the regulations is subject to a fine of two hundred dollars (\$200.00) for each day of the violation.
- The Establishment is responsible for maintaining the outdoor seating in a clean and sanitary manner, free from garbage and trash or other refuse that would constitute a public health nuisance.

APPLICANT SIGNATURE SECTION:

I have received the above report and acknowledge said inspection. I fully understand that no work is to commence at the premises of the proposed location of which is the subject matter of this inspection report until the license is approved by the Board of Selectmen; furthermore, any work done is done at the applicant's risk.

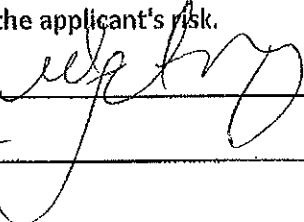Applicant's Signature: 

Date: 06/15/17

From: "Ken McConnell" <KMcConnell@town.arlington.ma.us>
To: "MaryAnn Sullivan" <MSullivan@town.arlington.ma.us>
Date: 06/14/2017 09:31 AM
Subject: Duet

Maryann, We have no issues with there seating, Ken

APPLICANT SIGNATURE SECTION:

I have received the above report and acknowledge said inspection. I fully understand that no work is to commence at the premises of the proposed location of which is the subject matter of this inspection report until the license is approved by the Board of Selectmen; furthermore, any work done is done at the applicant's risk.

Applicant's Signature: _____

Date: _____

**BOARD OF SELECTMEN
TOWN OF ARLINGTON - INSPECTION REPORT**

Report is due at the Office of the Board of Selectmen by, **JUNE 14, 2017**
ONE REPORT IS REQUIRED FROM EACH DEPARTMENT.

Location: 190 Massachusetts Ave

Applicant's Name: Wayne A. Duprey

D/B/A: Bistro Duet

Telephone: 781 316-8808

Department: Sent Via E-mail

Date: 6/2/17

MEETING DATE: June 19, 2017

Inspected By:

RE: ALTERATION OF PREMISES- ALL ALCOHOL LICENSE

Police

Fire

Board of Health

Building

Planning---Ali Carter, Economic Development Coordinator

INSPECTION REPORT SECTION:

The proposed outdoor seating for this business consists of 6 tables and 16 seats in a cordoned-off space separated from the business's façade by a pedestrian travel corridor that measures 3 feet 7 inches. The outdoor seating area is sufficiently buffered.

The applicant has been involved in discussions with the Town Manager's office, the Department of Public Works, and the Department of Planning and Community Development to discuss alterations to sidewalk planters and street furniture to accommodate their outdoor patio seating. With approval of this application by the Board of Selectmen, the applicant will initiate work to fill the sidewalk planter in order to accommodate the outdoor seating.

The Department of Planning and Community Development has no objection to the issuance of a sidewalk café permit to the Applicant.

Any changes in signage, including signs in the window, and changes to the façade of the building may be subject to review by this Department. The Applicant is reminded that all signs, including re-lettering of the existing signs require a permit issued by the Building Department. Other provisions of the Zoning Bylaw may apply as determined by the Building Inspector.

APPLICANT SIGNATURE SECTION:

I have received the above report and acknowledge said inspection. I fully understand that no work is to commence at the premises of the proposed location of which is the subject matter of this inspection report until the license is approved by the Board of Selectmen; furthermore, any work done is done at the applicant's risk.

Applicant's Signature: _____

Date: _____

Wayne A. Duprey
06/15/17

Tol #50
Cic #1046

Sidewalk Café Permit Application - Town of Arlington, MA

This is an application to the Board of Selectmen of the Town of Arlington Massachusetts, for a permit to place and maintain a Sidewalk Café (an outside seating area for licensed restaurants) on the public right of way in Arlington, Massachusetts described below:

(PLEASE TYPE OR PRINT)

Business Name: Bistro Duet

Length of Storefront (ft): 50' - 1"

Business Address/Location: 190 Massachusetts Ave.

Width of Sidewalk along Storefront (ft); *1: 13' - 7"

Phone Number/Email: 781-316-8808 / info@bistroduet.com

Length of Proposed Sidewalk Café (ft): 32' - 6"

Business Representative's Name: Wayne A. Duprey

Width of Proposed Sidewalk Café (ft); *2: 10' - 1" (is 3' - 6" from the building)

Name & Address of Building Owner: Frank Pasciutto, 455 Mass Ave

*1: Measure from front Building Wall to inside of sidewalk granite curb edge.

*2: Measure from front Building Wall to outside of Sidewalk Café surrounding border fencing/barrier.

Application Submittal Requirements:

- 1.) Fee: An annual permit fee of **\$50.00** payable to the Town of Arlington filed with the Selectmen's Office. The Board may prorate its fee for applicants in their initial term to reflect the number of months the permit sought will be held.
- 2.) Site Plan: Furnish a **Site Plan** (scale diagram) showing the location of tables, chairs, umbrellas, trash receptacles, heaters, barricades, as well as a **picture or photograph of the proposed furniture** in compliance with the following requirements:
 - No person or entity shall cause to be placed within the public ways any furniture without applying for a permit and receiving approval from the Board of Selectmen of the Town. This permit shall be considered separate and distinct from others issued by the Town, including those for common victuallers.
 - Ordinarily, the location of the sidewalk café must be directly in front of the business operating the café, and may not extend beyond the side property lines. It shall be sited as close to the building façade as practicable and in no event to exceed twelve (12) feet from the food service door of the establishment.
 - Under limited circumstances, sidewalk café areas may be approved adjacent to a storefront, grouped at a distance from the storefronts, or allowed in both positions if a scaled plan showing dimensions clearly establishes:

- a) The requested location(s) create the least obstruction for pedestrian access to storefronts, crosswalks and pedestrian circulation, and/or
 - b) the location does not extend substantially beyond the side edges of the business (allowing for up to 10 feet of latitude where landscaping, public facilities, utility poles or adjacent seating areas obstruct the front of the business premises), and/or
 - c) no more than 256 square feet of the public way would be cordoned off for establishments serving liquor unless the Board determines from the scaled site plan (with dimensions shown) and photos that additional square footage for outdoor seating would not leave less than 36" to the nearest barrier, would not impede circulation, and would not preclude other allowed desirable uses for the public space, and
 - d) in every case, the additional seating does not violate zoning, building, or other code as determined by the Director of Inspectional Services.
- Further, Tables, chairs, benches, food equipment shall be located so that they do not impede, endanger or interfere with pedestrian traffic, with a minimum width of three (3) feet and a recommended width of four (4) feet of unobstructed passage for pedestrian traffic.
 - In addition, no sidewalk café furniture shall be affixed, erected, installed, placed, used or maintained **within five (5) feet** of any marked or unmarked crosswalk or handicapped ramp; or within five (5) feet of any fire hydrant, fire lane, call box, or bus stop.
 - Unlicensed furniture within the public ways of the Town will be subject to removal with the cost thereof to be borne entirely by the owner. In addition, fines may be imposed by the Board of Selectmen not to exceed \$100 for removal, storage or destruction.
 - No fixtures or devices on which food or beverages are sold or consumed shall be attached to the sidewalk or other public area. The property owner is responsible for the restoration of the sidewalk or public-right-of-way if any damage is caused by the sidewalk café. Physical barriers bordering/framing a sidewalk café may not exceed four (4) feet in height.
 - Lighting for sidewalk cafes is subject to approval during the permitting process. Tabletop lighting may include candles and battery-operated fixtures.
 - Well-designed physical barricades surrounding/framing sidewalk cafés are **strongly encouraged**.

3.) **Insurance:** The applicant restaurant-owner shall furnish a **certificate of insurance** providing commercial insurance coverage for bodily injury, death, disability, and property damage liability in the following amounts:

- **At least \$1,000,000 per occurrence and \$3,000,000 annual aggregate for any restaurant serving alcohol as part of its use of sidewalk café space; or**

- **At least \$300,000 per occurrence and \$900,000 annual aggregate for restaurants which are either not licensed to serve alcohol or restaurants which attest that they will not serve alcohol as part of their use of sidewalk café space.**

The Town of Arlington shall be named as an additional insured on a primary, noncontributory basis for any liability arising directly or indirectly from the operation of a sidewalk café. In the event the insurance is cancelled, the permit holder has 24 hours to reinstate the insurance or the permit shall be revoked. The permit holder shall immediately inform the Selectmen's Office if insurance under this provision is revoked and shall not operate the sidewalk café until insurance is restated in accordance with this requirement. An insurance certificate naming the Town as an additional insured must be provided to the Office of the Board of Selectmen before any Sidewalk Café/Outdoor Seating Area will be issued.

4.) Indemnification and Acknowledgement of Rights: The applicant restaurant-owner shall also furnish a signed agreement to indemnify the Town of Arlington for its use of public property as a sidewalk café/outdoor seating from any and all claims that may be brought against the Town in connection with such use. Such a signed agreement shall also acknowledge the Town's rights with respect to its property and the limitations of the permit (attached hereto).

5.) Compliance Requirements: By signing this application, the Applicant agrees to accept and comply with the following requirements:

- All services provided to sidewalk café customer and customer activity must occur within the designated sidewalk café area.
- Permit holder is responsible for proper supervision of the sidewalk café in order to ensure the requirements of this section are met.
- Permit holders must ensure that the requirements for operation are met. These include:
 - Patrons must wear shoes and shirts at all times.
 - All sidewalk cafes must maintain at least one opening for ingress and egress at all times. All sidewalk cafes shall abide by all requirements of the currently adopted International Building Code and the American's with Disabilities Act.
 - To the extent applicable, sidewalk cafes must adhere to all regulations pertaining to food and beverage enforced by the Board of Health and Board of Selectmen.
 - All areas within and surrounding a sidewalk café must be maintained in a clean, neat, and sanitary condition.
 - All permit holders shall be required to abide by all federal, state, and local laws.
 - Outdoor alcohol service (and food service when alcohol is served outdoors) shall conclude at or before 10:00 p.m. Sunday through Thursday, and at or before 11:00 p.m. Friday and Saturday.

6.) Other Regulations: By receiving a sidewalk café/outdoor seating permit, restaurants are not exempted from other federal, state, and local laws and regulations. Among other regulations, permit holders must comply with local zoning and state building code requirements and Board of Selectmen alcohol service regulations. Applicants are strongly advised to ensure their plans comply with zoning and state building requirements by contacting Inspectional Services.

7.) Revocation: The sidewalk café permit may be revoked for failure to maintain the standards required for the initial permit. A notice of intent to revoke a sidewalk café permit shall be given in writing 10-days prior to actual revocation and shall specify the area or areas of failure to meet requirements and maintain conditions the Town may have imposed. If, during that period, proof of compliance is made to the satisfaction of designated Town Inspectors by the holder of the permit, the permit shall be continued in force.

- Applicant certifies that all current property taxes due on its licensed premises are paid if property is owned by the Applicant.
- Applicant agrees to permit the Town to periodically verify the accuracy of information contained in this Application and agrees to provide information requested to verify the accuracy of the information and the Certifications contained in this Application.

8.) Term & Non-Transferability: Each Sidewalk Café Permit is valid for one calendar year from the January 1st through December 31st and is non-transferable.

I have read and fully understand the above rules and regulations applying to the approval of this permit.

Dated 05/27, 2017

By: _____

(Signature)

(Print Name & Address)

Wayne A. Duprey, 190 Massachusetts Avenue

NOTE:

No sales or consumption of any alcoholic beverages can be allowed by the license holder in the patio area unless and until the changes to their location are approved by both the LLA, the ABCC and a new amended license (with the approved changes added to the description of premises) is issued.

Go to: www.mass.gov/abcc website for the ABCC application - Alteration of Premises and return with this application.

OFFICE OF THE BOARD OF SELECTMEN



TOWN OF ARLINGTON

SIDEWALK CAFÉ INDEMNIFICATION AGREEMENT & ACKNOWLEDGEMENT

On behalf of the business applying for a Sidewalk Café (Outdoor Seating) license from the Town of Arlington Board of Selectmen, I, as a duly authorized agent of W & C Restaurant Co., a licensed restaurant operating within the Town of Arlington, acknowledge that I seek permission to use a portion of the public sidewalk in front of (or where permitted, adjacent to) the business premises to operate a sidewalk café/outdoor seating area. I understand that a Sidewalk Café permit does not give my business any right, title, or interest in any part of the sidewalk space approved for use.

Furthermore, I, as a duly authorized agent of W & C Restaurant Co., agree to hold harmless the Town of Arlington, its officers and employees, for any loss or damage arising from the use of the public sidewalk or the discontinuance of use resulting from an order, demand, or notice of any governmental agency with jurisdiction.

I understand that Board of Selectmen and/or any government agency with jurisdiction may revoke my permit to use public sidewalk space at any time for any reason whatsoever. The permit can be revoked for failure to comply with any terms and conditions of the permit or any agreements between my business and the Town of Arlington or for violation of any of the rules and regulations enforced by Board of Selectmen, the Department of Inspectional Services, the Police Department, or the Board of Health. I understand there will be no refund of any fees or compensation paid to the Town of Arlington.


I further agree to promptly remove any property placed on the sidewalk space or reimburse the Town of Arlington for the cost of moving my business' property upon receipt of any written notice, demand, or order to vacate the sidewalk space from a governmental agency with jurisdiction.

I certify that I have read and agree with the terms and conditions outlined both here and within the Sidewalk Café Permit Application.


Signature

Date


05/27/17

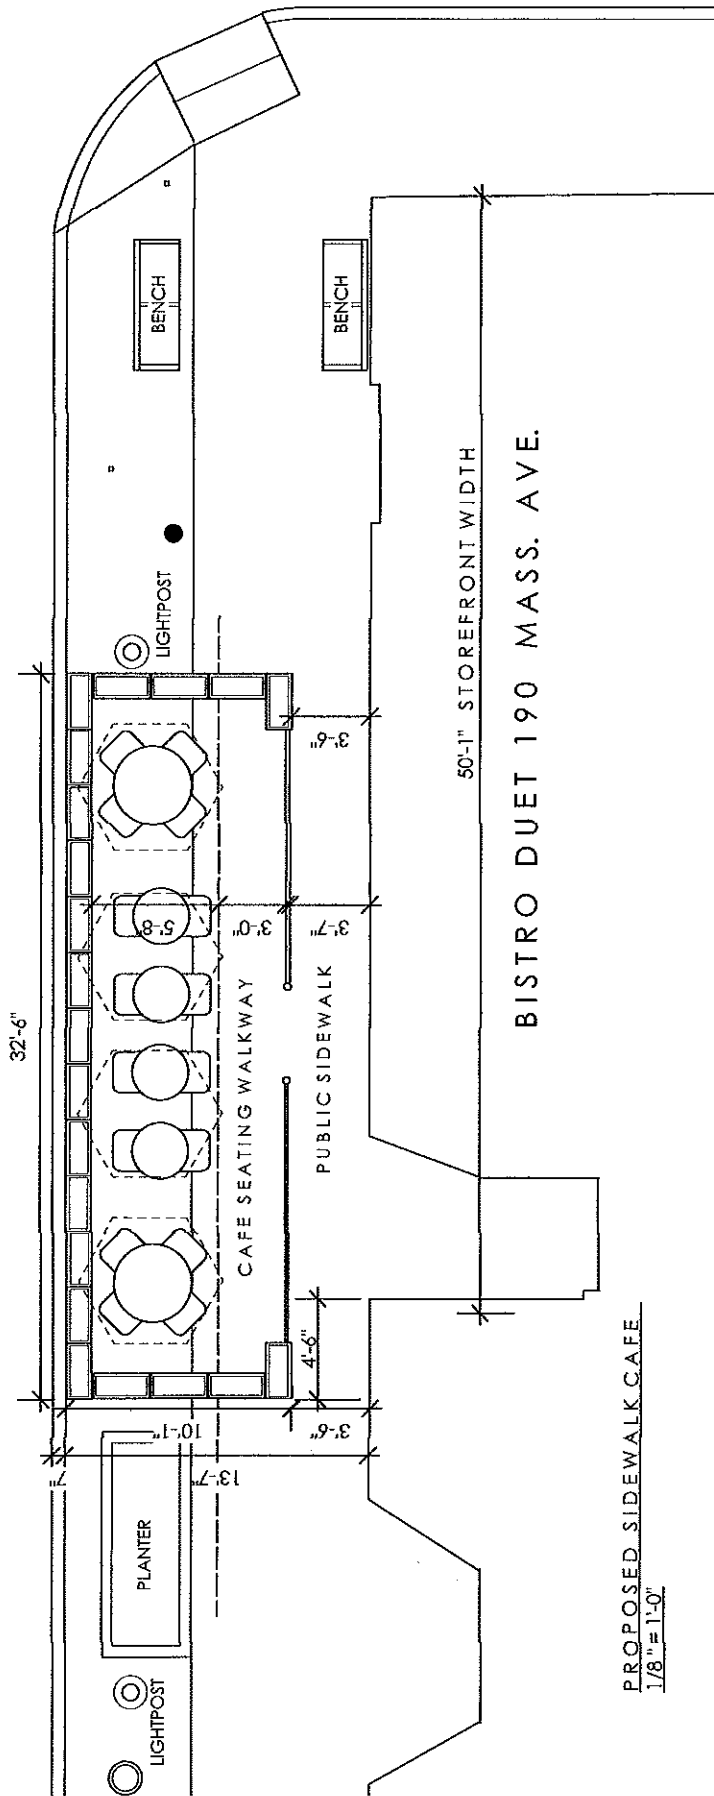

PROPOSED SIDEWALK CAFE
1/8" = 1'-0"

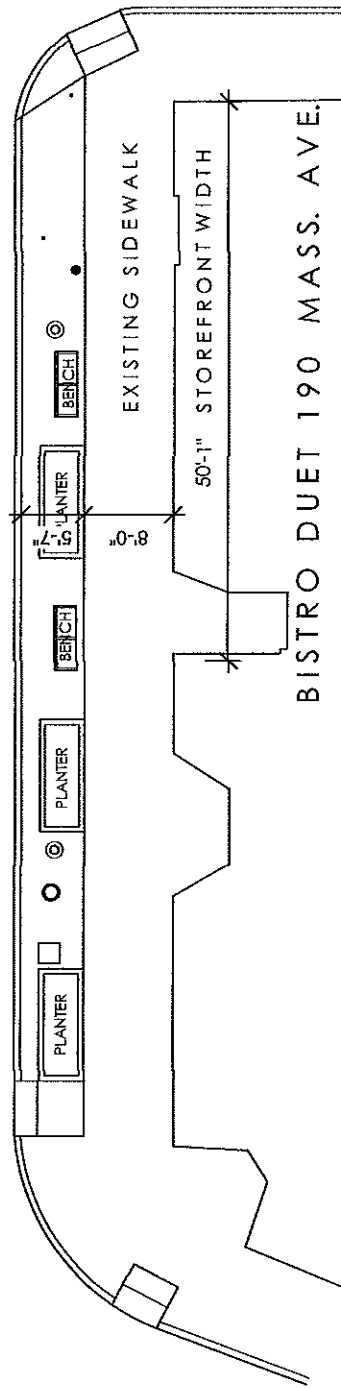

EXISTING BLOCK PLAN
1/16" = 1'-0"

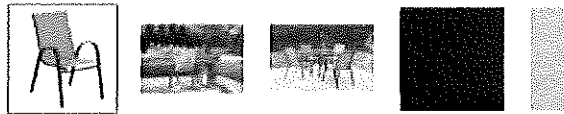

**Hampton Bay Mix and Match Stackable
Sling Outdoor Dining Chair in Cafe**


Keter

13.5 in. x 30 in. Brown Resin Elevated Patio Garden Bed



PLASTIC STANCHIONS (SET OF 4) WITH FREE C-HOOKS

(ITEM#: EQPAS-WB)

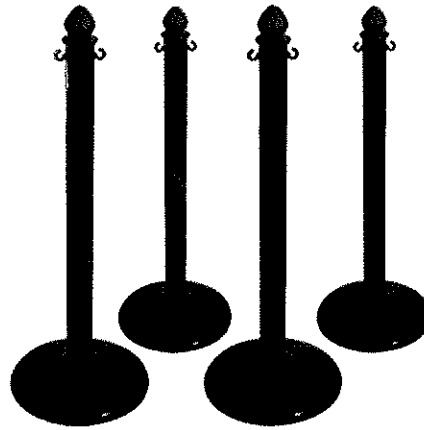

This set of four beautiful plastic stanchions is great for crowd control and displays in a variety of settings and applications. These posts are durable and stable, but lightweight for convenient transportation. Plastic chain can be used to attach to included C-hooks, or can be run continuously through slot beneath decorative top. Weatherproof UV stabilized plastic will not rust or rot. These portable plastic posts are excellent for auto shows, church and school events, and other non load bearing uses. These high quality plastic stanchions that will last for years.

Choose Black, White or Yellow.


Each Item Includes:

- (4) Black, Yellow or White Deluxe Plastic Stanchions
- (4) C-Hooks Included

Features and benefits:

- 39 in. tall posts with 2.5 in. diameter and 14 in. base
- Span up to 6-feet (with 6mm or 8mm plastic chain) between posts
- Fillable with gravel for extra stability
- Indoor or Outdoor


Specifications:

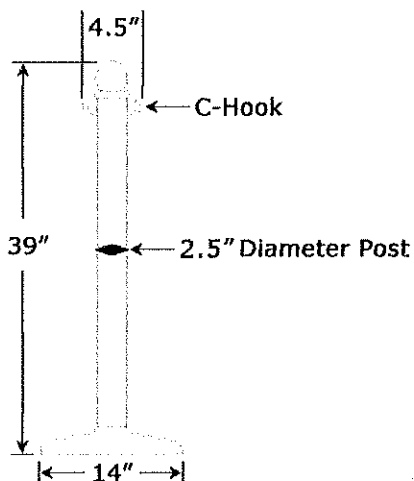

Material: Weatherproof UV stabilized plastic

STANCHION ROPE, TWISTED POLY HEMP, 1.5 INCH DIAMETER WITH ENDS

(ITEM#: 545)

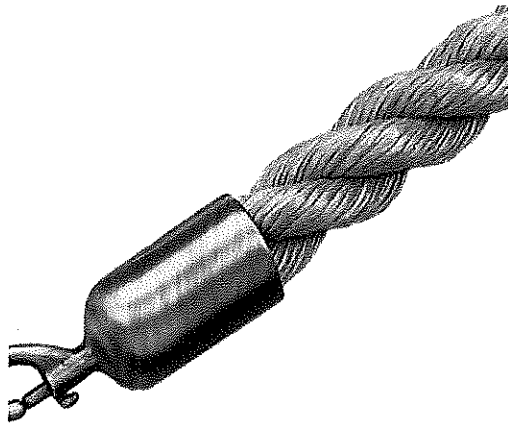

Traditional Natural Twisted Hemp Rope gracefully guides patrons through queue lines. Enhance your classic posts with this elegant but rustic rope choice. Starting price is for two feet of rope.

Each Item Includes:

- (1) Hemp stanchion rope for classic posts in your choice of length
- (2) Snap or hook ends in your choice of finish

Features and benefits:



- Choose from 14 different end finish options, in hook or snap-ends
- For outdoor use, please select Colorific Black rope end finish.
- NOTE: Finished rope length will include snap/hook ends. Overall length should include opening distance plus 3 inches for swag. Custom cut ropes are made to order - No Returns or refunds.

Specifications:

- Material: Hemp
- Diameter: 1.5 in.



Hampton Bay

Nantucket Round Metal Outdoor Bistro Table

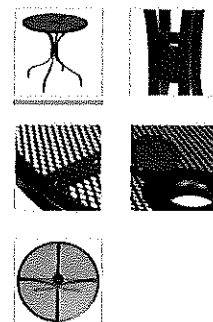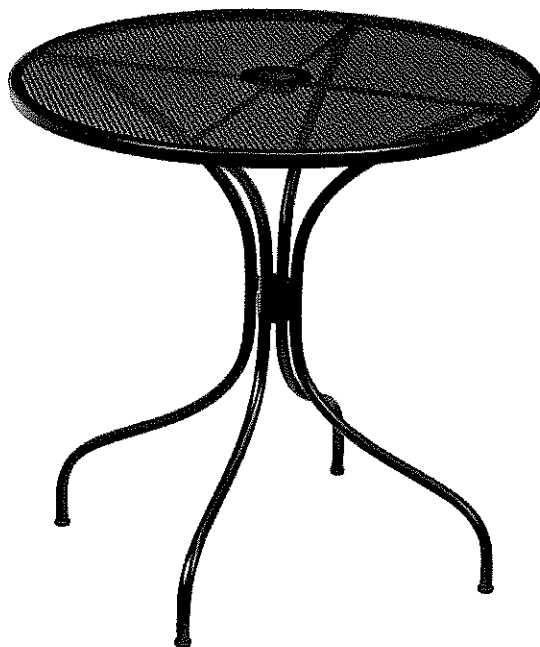


Hampton Bay

Nantucket Round Metal Outdoor Dining Table

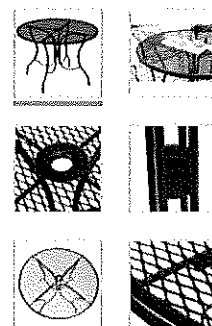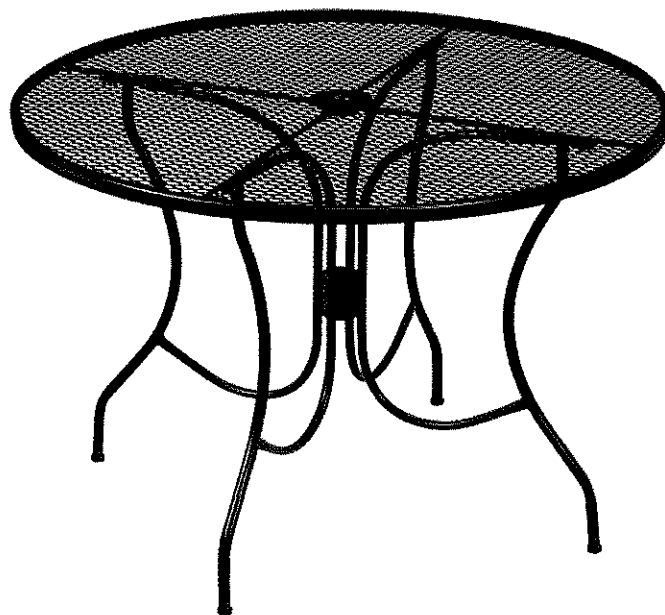

Hampton Bay
9 ft. Aluminum Patio Umbrella in
Sunbrella Spectrum Sand with
Push-Button Tilt

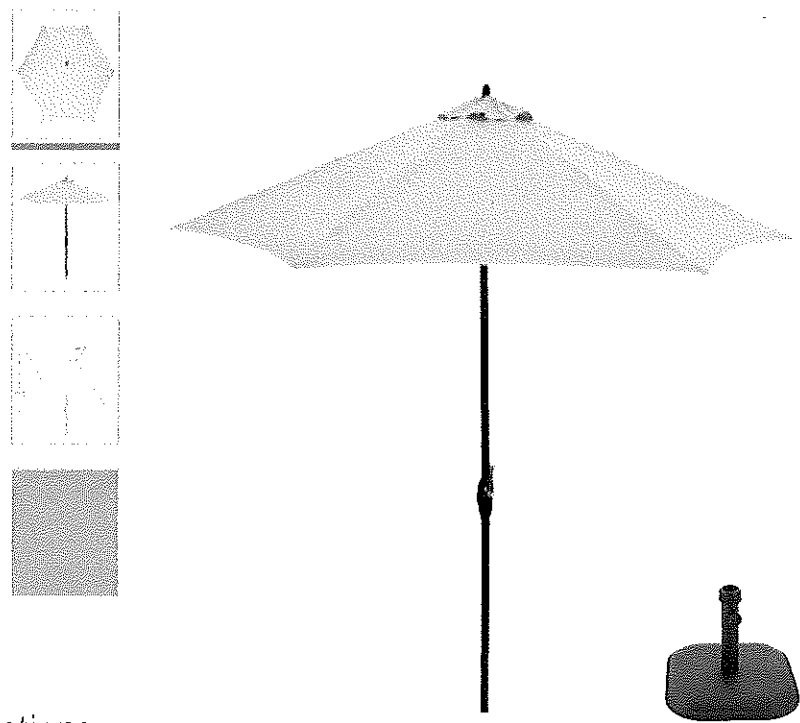

Specifications

Dimensions


Assembled Depth (in.)	106.3 in	Pole Diameter (in.)	1.5
Assembled Height (in.)	101.2 in	Umbrella Canopy Diameter (ft.)	9
Assembled Width (in.)	106.3 in	Umbrella Height (in.)	101.2

Details

Canopy Color	Sunbrella Spectrum Sand	Product Weight (lb.)	10.9lb
Canopy Shape	Octagon	Returnable	90-Day
Color Family	Brown	Rib Material	Steel
Fabric Pattern Style	Solid	Tilt	Push Button
Opening Mechanism	Crank lift system	Umbrella Canopy Material	Acrylic
Patio Furniture Features	Sunbrella fabric,UV protected	Umbrella Stand	Stand Not Included
Pole Color	Charcoal	Umbrella Type	Market
Pole Material	Aluminum		

Sterno Products 60168 1 3/4" White Flameless Plastic Banquet Tea Light

Item #: 22360168 MFR #: 60168

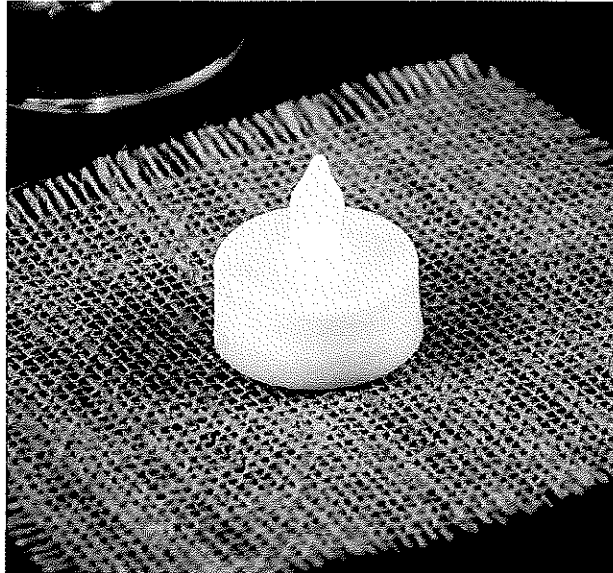



CERTIFICATE OF LIABILITY INSURANCE

BISTR-1

OP ID: DD

DATE (MM/DD/YYYY)

05/30/2017

THIS CERTIFICATE IS ISSUED AS A MATTER OF INFORMATION ONLY AND CONFERS NO RIGHTS UPON THE CERTIFICATE HOLDER. THIS CERTIFICATE DOES NOT AFFIRMATIVELY OR NEGATIVELY AMEND, EXTEND OR ALTER THE COVERAGE AFFORDED BY THE POLICIES BELOW. THIS CERTIFICATE OF INSURANCE DOES NOT CONSTITUTE A CONTRACT BETWEEN THE ISSUING INSURER(S), AUTHORIZED REPRESENTATIVE OR PRODUCER, AND THE CERTIFICATE HOLDER.

IMPORTANT: If the certificate holder is an ADDITIONAL INSURED, the policy(ies) must be endorsed. If SUBROGATION IS WAIVED, subject to the terms and conditions of the policy, certain policies may require an endorsement. A statement on this certificate does not confer rights to the certificate holder in lieu of such endorsement(s).

PRODUCER
Commercial Ins. Agency, Inc.
385 Concord Ave Suite 101
Belmont, MA 02478
Dorothy Fernster daCruz

CONTACT NAME: Dorothy Fernster daCruz

PHONE (A/C, No, Ext): 617-489-1700

FAX (A/C, No): 617-484-1599

E-MAIL:

ADDRESS:

INSURER(S) AFFORDING COVERAGE

NAIC #

INSURER A: Greater New York Insurance Co.

INSURER B: The Hartford

INSURER C:

INSURER D:

INSURER E:

INSURER F:

INSURED
W&C Restaurant Group
D/B/A Bistro Duet
190 Mass Ave
Arlington, MA 02474

COVERAGES

CERTIFICATE NUMBER:

REVISION NUMBER:

THIS IS TO CERTIFY THAT THE POLICIES OF INSURANCE LISTED BELOW HAVE BEEN ISSUED TO THE INSURED NAMED ABOVE FOR THE POLICY PERIOD INDICATED. NOTWITHSTANDING ANY REQUIREMENT, TERM OR CONDITION OF ANY CONTRACT OR OTHER DOCUMENT WITH RESPECT TO WHICH THIS CERTIFICATE MAY BE ISSUED OR MAY PERTAIN, THE INSURANCE AFFORDED BY THE POLICIES DESCRIBED HEREIN IS SUBJECT TO ALL THE TERMS, EXCLUSIONS AND CONDITIONS OF SUCH POLICIES. LIMITS SHOWN MAY HAVE BEEN REDUCED BY PAID CLAIMS.

INSR LTR	TYPE OF INSURANCE	ADDL SUBR INSD WVD	POLICY NUMBER	POLICY EFF (MM/DD/YYYY)	POLICY EXP (MM/DD/YYYY)	LIMITS
X	☒ COMMERCIAL GENERAL LIABILITY ☐ CLAIMS-MADE ☒ OCCUR ☒ Liquor GEN'L AGGREGATE LIMIT APPLIES PER: ☒ POLICY ☐ PRO-JECT ☐ LOC OTHER:		1120T27946 1120T2796	11/09/2016 11/09/2016	11/09/2017 11/09/2017	EACH OCCURRENCE \$ 1,000,000 DAMAGE TO RENTED PREMISES (Ea occurrence) \$ 100,000 MED EXP (Any one person) \$ 5,000 PERSONAL & ADV INJURY \$ 1,000,000 GENERAL AGGREGATE \$ 2,000,000 PRODUCTS - COMP/OP AGG \$ 1,000,000 Liquor \$ 1,000,000
	AUTOMOBILE LIABILITY ☐ ANY AUTO ☐ ALL OWNED AUTOS ☐ HIRED AUTOS ☐ SCHEDULED AUTOS ☒ NON-OWNED AUTOS					COMBINED SINGLE LIMIT (Ea accident) \$ BODILY INJURY (Per person) \$ BODILY INJURY (Per accident) \$ PROPERTY DAMAGE (Per accident) \$
A	☒ UMBRELLA LIAB ☐ EXCESS LIAB DED ☐ RETENTION \$		3020U62207	11/09/2016	11/09/2017	EACH OCCURRENCE \$ 1,000,000 AGGREGATE \$ 1,000,000
B	WORKERS COMPENSATION AND EMPLOYERS' LIABILITY ANY PROPRIETOR/PARTNER/EXECUTIVE OFFICER/MEMBER EXCLUDED? (Mandatory in NH) If yes, describe under DESCRIPTION OF OPERATIONS below	Y/N ☒ N / A	WECAA08BIT	11/11/2016	11/11/2017	☒ PER STATUTE ☐ OTH-ER E.L. EACH ACCIDENT \$ 500,000 E.L. DISEASE - EA EMPLOYEE \$ 500,000 E.L. DISEASE - POLICY LIMIT \$ 500,000
A	Property		1120T27946	11/09/2016	11/09/2017	Contents 800,000 Ded 1,000

DESCRIPTION OF OPERATIONS / LOCATIONS / VEHICLES (ACORD 101, Additional Remarks Schedule, may be attached if more space is required)

Restaurant locate at 190 Massachusetts Ave. Arlington, MA 02474

CERTIFICATE HOLDER

ARLNGT

Town of Arlington
Town Hall
20 Academy Street
Arlington, MA 02174

CANCELLATION

SHOULD ANY OF THE ABOVE DESCRIBED POLICIES BE CANCELLED BEFORE THE EXPIRATION DATE THEREOF, NOTICE WILL BE DELIVERED IN ACCORDANCE WITH THE POLICY PROVISIONS.

AUTHORIZED REPRESENTATIVE

© 1988-2014 ACORD CORPORATION. All rights reserved.