

## LICENSE APPLICATION REPORT

Type of License: Food Vendor License

Name of Applicant: Sameh Henein

Address: 475 Summer Street

The following Departments have **no objections** to the issuance of said license:

- Police   x
- Fire
- Health
- Building
- Planning

The following Departments have **no objections** but have made comments or conditions regarding the issuance of said license: (see attached)

- Police
- Fire   x
- Health   x
- Building   x
- Planning   x

The following Departments have **objections** to the issuance of said license:  
(see attached)

- Police
- Fire
- Health
- Building
- Planning

ARLINGTON POLICE DEPARTMENT

**Frederick Ryan**  
Chief of Police



POLICE HEADQUARTERS  
112 Mystic Street  
Telephone 781-316-3900

*Town of Arlington*  
MASSACHUSETTS 02474

January 4, 2018

On Thursday, January 4, 2018 at 10:00 AM, I called and spoke with Sameh Henein regarding this application for a Food Vendor License for the Arlington Cafe, located at 475 Summer St. Mr. Henein stated that he has owned the Cafe for approx. 1 year now and is running the day to day operations. Mr. Henein stated that everything has stayed the same and he does not serve alcohol in this establishment.

I advised Mr. Henein that the Board of Selectmen may be conducting C.O.R.I and S.O.R.I checks during the application process.

Pending the checks conducted by the Board of Selectmen's Office, Arlington Police Dept. is not aware of any law enforcement or public safety reasons to object to the Food Vendor License for the Arlington Cafe.

Respectfully Submitted,

Detective Edward DeFrancisco

A handwritten signature in cursive script, reading "Sameh Henein", with a long horizontal flourish extending to the right.

*"Proactive and Proud"*



## Arlington Fire Department Town of Arlington

Administrative Office  
411 Massachusetts Ave, Arlington, MA 02474  
Phone: (781) 316-3803 Fax: (781) 316-3808  
Email: jkelly@town.arlington.ma.us

John R Kelly  
Deputy Fire Chief

### Checklist for food sales ownership conversion.

- All exit signs and emergency lights must be tested and in good working order
- FACP **must** have annual test paperwork on hand and be free of trouble and alarm signals
- Sprinkler system (if present) shall have current inspection tag
- All extinguishers must be hung with signs and a current inspection tag
- "K" extinguisher mounted and tagged in the kitchen area if using fat to cook
- All exits and exit paths must be in proper working order and free from storage
- No storage of excess combustibles allowed inside building or near exit ways
- Hoods must have current inspection/cleaning sticker attached
- Kitchen extinguishing systems must have current inspection tags
- If Ansul or Sprinklers present FACP must report to monitoring company
- Address must be clearly visible from the street
- Electrical panels must be accessible from floor to ceiling for the entire width
- Call for inspection after all has been completed 781-316-3803

*Samuel Smith*



Town of Arlington  
Department of Health and Human Services  
Office of the Board of Health  
27 Maple Street  
Arlington, MA 02476

Tel: (781) 316-3170  
Fax: (781) 316-3175

**MEMO**

To: Board of Selectmen  
From: Kylee Sullivan, Health Compliance Officer  
Date: January 2, 2018  
RE: Arlington Café

---

Please accept the following as comments from the Office of the Board of Health:

**Arlington Café (475 Summer Street)**

- *This establishment has contacted the Health Department and is the process of completing the plan review application. A Permit to Operate a Food Establishment will not be issued until plans are approved and a final pre-operational inspection has been conducted to ensure the establishment is in compliance with the Food Code. It is the owner's/manager's responsibility to ensure that the establishment complies with 105 CMR 590.000 (1999 Food Code).*

A handwritten signature in black ink, appearing to read "Sam Chong", with a long horizontal line extending to the right.

**BOARD OF SELECTMEN  
TOWN OF ARLINGTON - INSPECTION REPORT**

Report is due at the Office of the Board of Selectmen by, **January 31, 2018**  
**ONE REPORT IS REQUIRED FROM EACH DEPARTMENT.**

Location: 475 Summer Street  
Applicant's Name: Sameh Henein  
D/B/A: Arlington Café  
Telephone: 508-369-7101  
Department: Sent Interoffice Mail & E-mail Date: 12/27/2017

**MEETING DATE: 2.5.18**

Departments:

**RE: FOOD VENDOR LICENSE**

Police  
Fire  
Board of Health  
**Building**  
Planning

Comments by each Division or Department:

**Building**

All building changes need permits.  
All sign changes need approval and sign permit.  
Window signs cannot exceed 25% of window or fines will be levied.  
Certificate of Occupancy is needed -\$100 fee.  
The Director of Inspectional Services has no objection to the issuance/ renewal of this license as the applicant has been made aware of seating capacity and necessity for showing proof of ownership of sidewalk

**Plumbing**

The Inspector of Plumbing and Gasfitting has no objection to the issuance/ renewal of this license.  
All plumbing and Gasfitting work requires that the permits be obtained from this office for their respective trades by licensed contractors.

**Electrical**

The Inspector Wires has no objection to the issuance/ renewal of this license.  
The applicant acknowledges that this is a conditional approval of the premises only and is not to be constructed as approval by the Inspector of Wires of concealed electrical wiring. Any new wiring must conform to the Mass. Electrical Code. Notify the Inspector of Wires in accordance with Chapter 143, Section 3L.

I have received the above report and acknowledge said inspection. I fully understand that no work is to commence at the premises of the proposed location of which is the subject matter of this inspection report until the license is approved by the Board of Selectmen; furthermore, any work done is done at the applicant's risk.

Applicant's Name: Sam Henein

Date: \_\_\_\_\_



**BOARD OF SELECTMEN  
TOWN OF ARLINGTON - INSPECTION REPORT**

Report is due at the Office of the Board of Selectmen by, **January 31, 2018**  
**ONE REPORT IS REQUIRED FROM EACH DEPARTMENT.**

Location: 475 Summer Street  
Applicant's Name: Sameh Henein  
D/B/A: Arlington Café  
Telephone: 508-369-7101  
Department: Sent Interoffice Mail & E-mail Date: 12/27/2017

---

**MEETING DATE: 2.5.18**

Departments:

**RE: FOOD VENDOR LICENSE**

Police  
Fire  
Board of Health  
Building  
Planning--- Ali Carter, Economic Development Coordinator

**INSPECTION REPORT SECTION:**

The application is for a food vendor license for the new owner of the Arlington Cafe. The business is located in a B2 neighborhood business zoning district and remains an appropriate use

The Department has no objection to the issuance of a food vendor license to this business.

Any changes in signage, including signs in the window, and changes to the façade of the building may be subject to review by this Department. The Applicant is reminded that all signs, including re-lettering of the existing signs require a permit issued by the Building Department. Other provisions of the Zoning Bylaw may apply as determined by the Building Inspector.

---

**APPLICANT SIGNATURE SECTION**

I have received the above report and acknowledge said inspection. I fully understand that no work is to commence at the premises of the proposed location of which is the subject matter of this inspection report until the license is approved by the Board of Selectmen; furthermore, any work done is done at the applicant's risk.

Applicant's Name: Sameh Henein

Date: \_\_\_\_\_

OFFICE OF THE BOARD OF SELECTMEN

730 Massachusetts Avenue

Town of Arlington

Massachusetts 02476-4908

(781) 316-3020

(781) 316-3029 fax

\$60.00 Filing Fee

APPLICATION

☐ COMMON VICTUALLER LICENSE

☒ FOOD VENDOR LICENSE (Take Out Only)

You must complete an application packet from the Board of Health Department located at 27 Maple St.

You must have the completed application reviewed by the Inspections Department located at 51 Grove St. before filing this application with this office

Location 475 summer ST ARLington CA MA 02474  
Name of Applicant SAMUEL HEINEIN  
Corporate Name (if applicable) CRISTA PIZZA INC  
D/B/A ARLington Cafe  
Date 12-12-17

I/We hereby agree to conform in all respects to the conditions governing such License as printed in the By-Laws of the Town, and such other rules and regulations as the Selectmen may establish. With the signing of this application, the applicant acknowledges that:

(A) it is understood that the Board is not required to grant the license.

(B) no work is to commence at the premises of the proposed location which is the subject matter of this application until the license is approved by the Board of Selectmen, and, furthermore, any work done is done at the applicant's risk, and

(C) in the event of a proposed sale of a business requiring a Common Victualler License, an application for a transfer of said license will be deemed to be an application for a new license (subject to the rules and regulations herein contained), and the owner of such business shall be required to file with the Board of Selectmen a thirty day notice of his intention to sell same before such application will be acted upon by the Selectmen.

(D) that the license is subject to revocation if the holder of the license does not comply with Town By-Laws or the Rules and Regulations of the Board.

Signature Name SAMUEL HEINEIN

Signature Name \_\_\_\_\_

Phone: 508 369 7101 Email: \_\_\_\_\_

Note: (A) If a corporation, state full names and addresses of principal officers.

(B) If a co-partnership, information must be provided on each partner; if a corporation, information must be provided on corporate officer making application.

Name <u>Samuel HEINE</u>	Name _____
Address <u>475 Summer St</u>	Address _____
City <u>ABington</u> Zip <u>02474</u>	City <u>A</u> Zip _____
DESCRIPTION OF APPLICANT	DESCRIPTION OF APPLICANT
Born in the U.S., Yes <u>(No)</u>	Born in the U.S., Yes _____ No _____
Born Where <u>Alexandria Egypt</u>	Born Where _____
Date of Naturalization _____	Date of Naturalization _____
Male or Female <u>Male</u>	Male or Female _____
Date of birth _____	Date of birth _____
Height <u>15 ft. 6 in.</u>	Height _____ ft. _____ in.
Weight _____	Weight _____
Complexion _____	Complexion _____
Hair _____ Eyes _____	Hair _____ Eyes _____
Mother's Name _____	Mother's Name _____
Father's Name _____	Father's Name _____
Wife's Maiden Name _____	Wife's Maiden Name _____
Photo 1 inch by 1 inch	



The Establishment shall operate as:

☐ Sole Ownership ☐ Partnership ☐ Total Number of Partners ☒ Corporation Based in \_\_\_\_\_  
(Once approved, please go to Clerk's Office for Business Certificate)

Corporate Information Required:

President _____		
Secretary _____		
Treasurer _____		
Name	Address	Zip



INFORMATION RELATIVE TO APPLICATION

Breakfast

Yes \_\_\_ No \_\_\_

Lunch

Yes ☒ No \_\_\_

Dinner

Yes ☒ No \_\_\_

Do you own the property? Yes \_\_\_ No \_\_\_ Tenant At Will \_\_\_ Lease \_\_\_ years

Hours of Operation:

Day Monday - Wednesday Hours 11-9

Day Thursday - Sunday Hours 11-10

Day Sunday Hours 12-9

Floor Space 900 Sq. Ft. Seating Capacity (if any) \_\_\_

Parking Capacity (if any) 5 spaces Number of Employees 3

List Cooking Facilities (and implements)

pizza oven Grill Frylator

Will a food scale be in use for sale of items to the public? Yes \_\_\_ No ☒

Will catering services be provided by you? Yes ☒ No \_\_\_

*A copy of the following items must be submitted with the application:*

1. ☒ Layout Plan of Facility & Fixtures
2. ☒ Site Plan (obtained at Bldg. Dept., 51 Grove St.)
3. ☒ Outside Facade and Sign Plan (dimensions, color)
4. ☒ Menu
5. ☒ Maintenance Program

If the facilities are not yet completed, provide estimated cost of work to be done \$ \_\_\_\_\_

FOR OFFICE USE ONLY

Scheduled Hearing when Application will be presented to Board of Selectmen for approval:

Date \_\_\_\_\_ Time \_\_\_\_\_

Board Action: Approved Yes \_\_\_ No \_\_\_

## APPLICANT'S RESUME


### *Food Business Experience of Applicant*

From Pamorama Pizza to 2007-2017  
Employee S D/B/A \_\_\_\_\_  
Sole Owner CoReption Location \_\_\_\_\_  
Partnership \_\_\_\_\_ Type Food \_\_\_\_\_  
Corporation 470 Ashland St Number of Employees \_\_\_\_\_  
Brackton MA 02301

From \_\_\_\_\_ to \_\_\_\_\_  
Employee \_\_\_\_\_ D/B/A \_\_\_\_\_  
Sole Owner \_\_\_\_\_ Location \_\_\_\_\_  
Partnership \_\_\_\_\_ Type Food \_\_\_\_\_  
Corporation \_\_\_\_\_ Number of Employees \_\_\_\_\_

List any other information that you feel will assist in the review of this application.

I work in a pizza shop 17 years experience  
\_\_\_\_\_  
\_\_\_\_\_  
\_\_\_\_\_  
\_\_\_\_\_

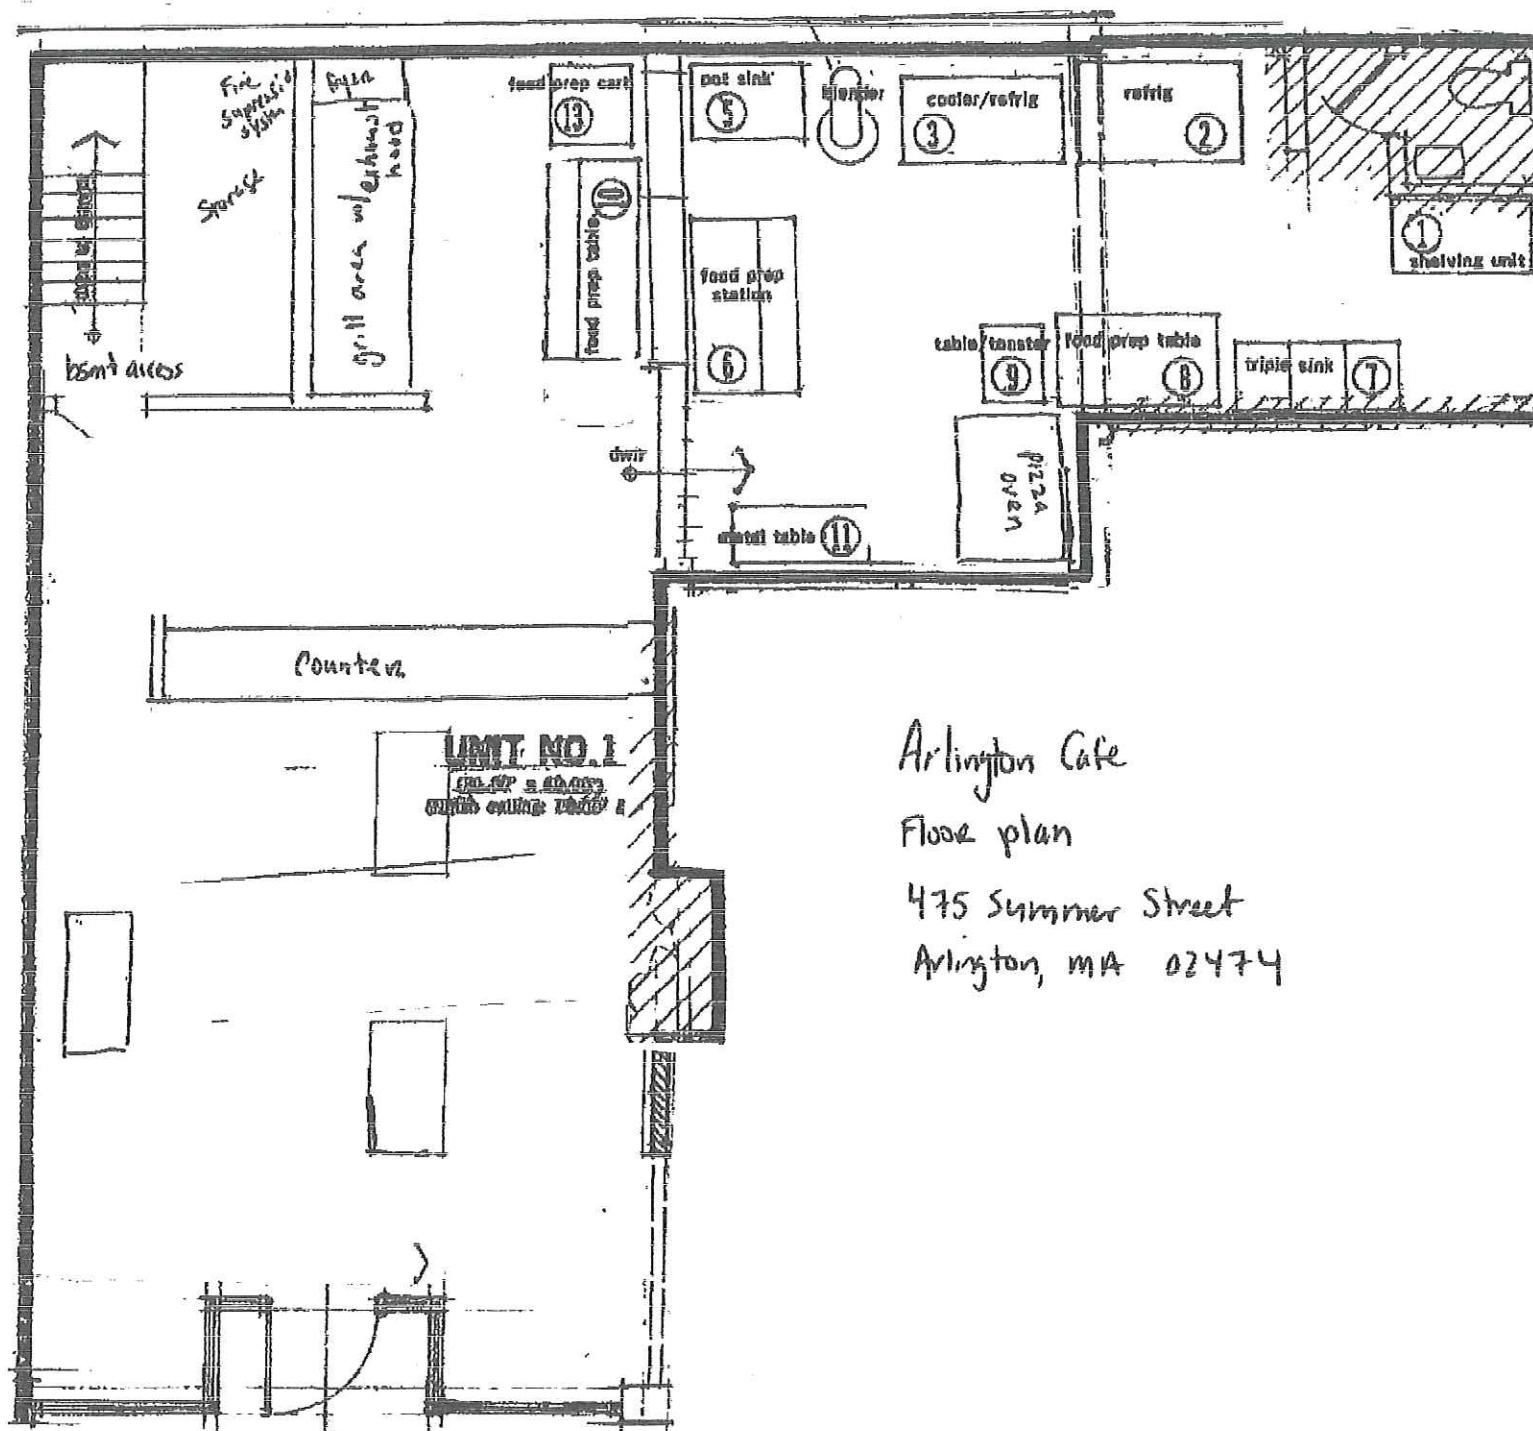


Arlington Cafe

Floor plan

475 Summer Street

Arlington, MA 02474


Front entrance

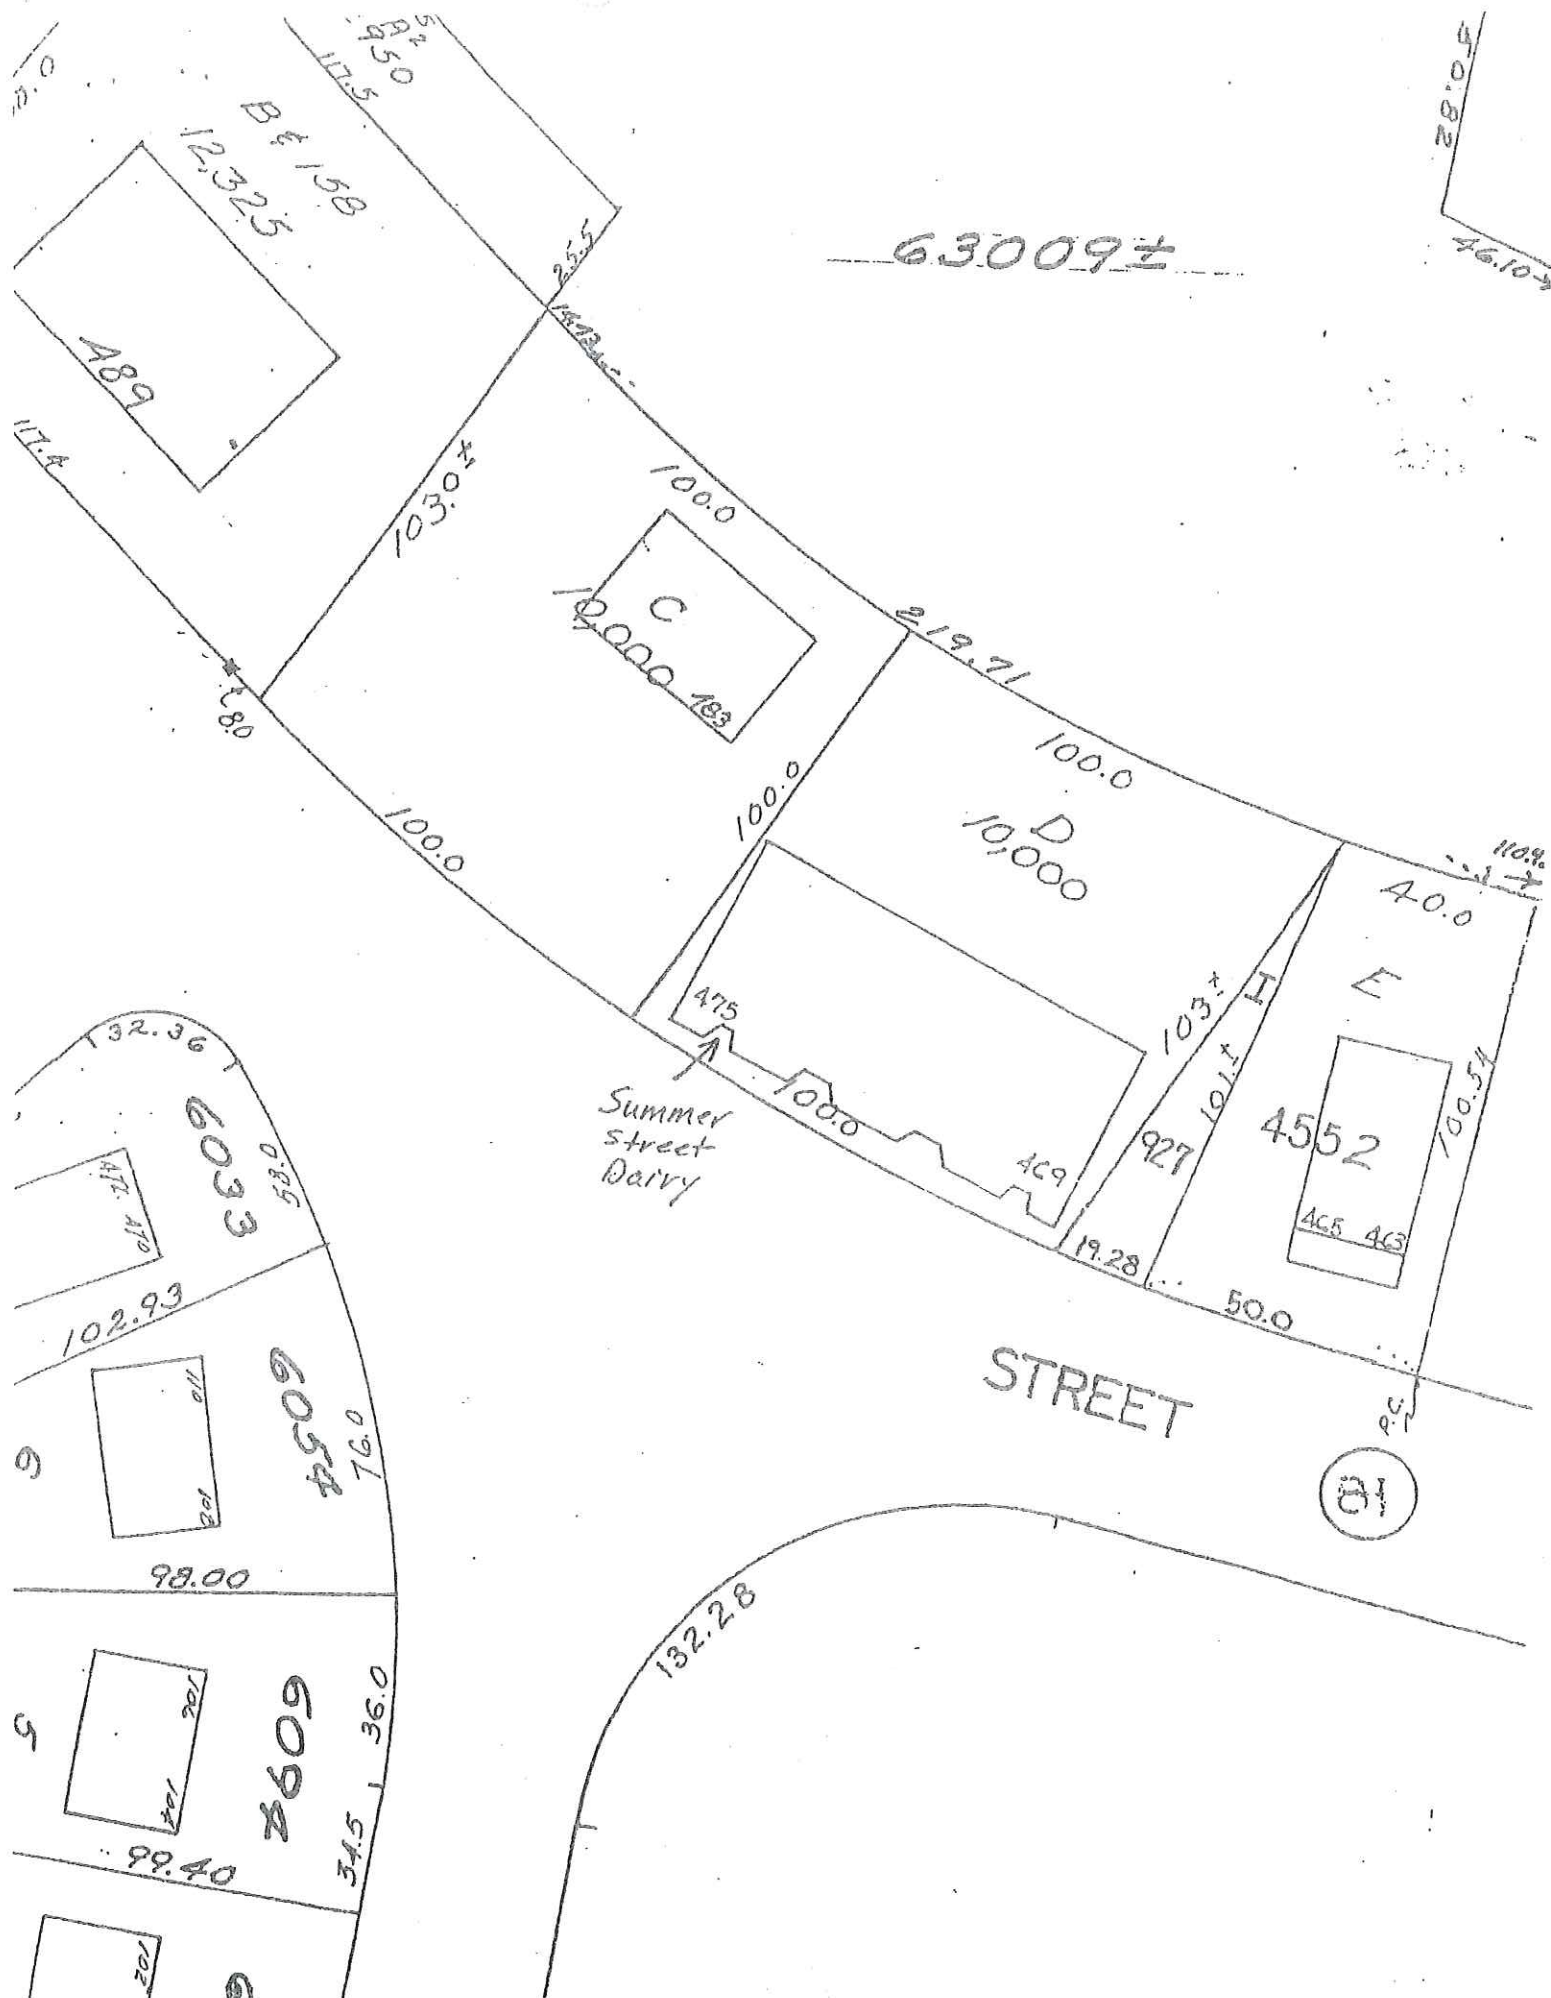



Arlington Cafe  
475 Summer Street  
Arlington, MA 02474

Exterior Signage

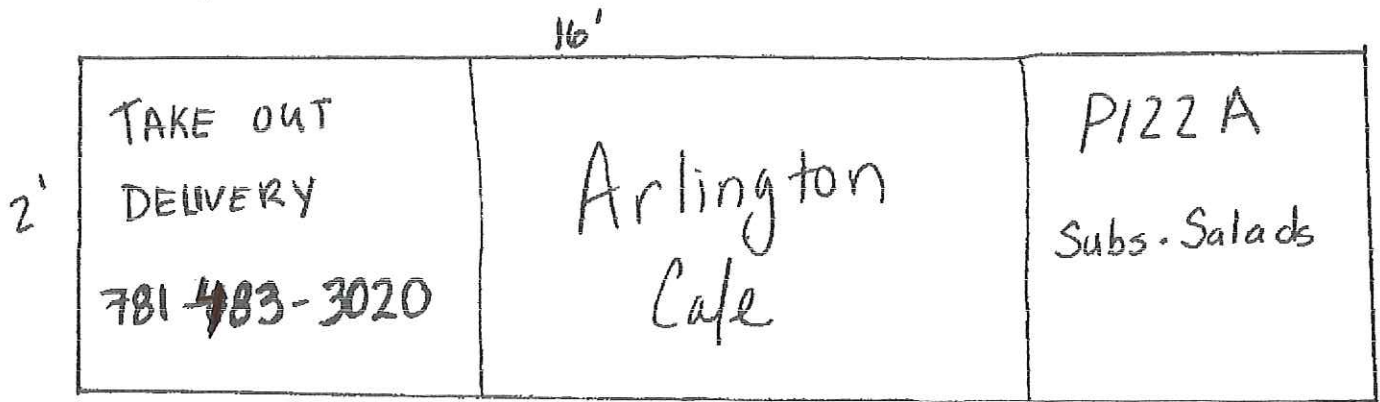


(Drawing  
Not to Scale)

Signage - Exterior Facade

Lighted sign

16' x 2'

Store front view (not to scale)

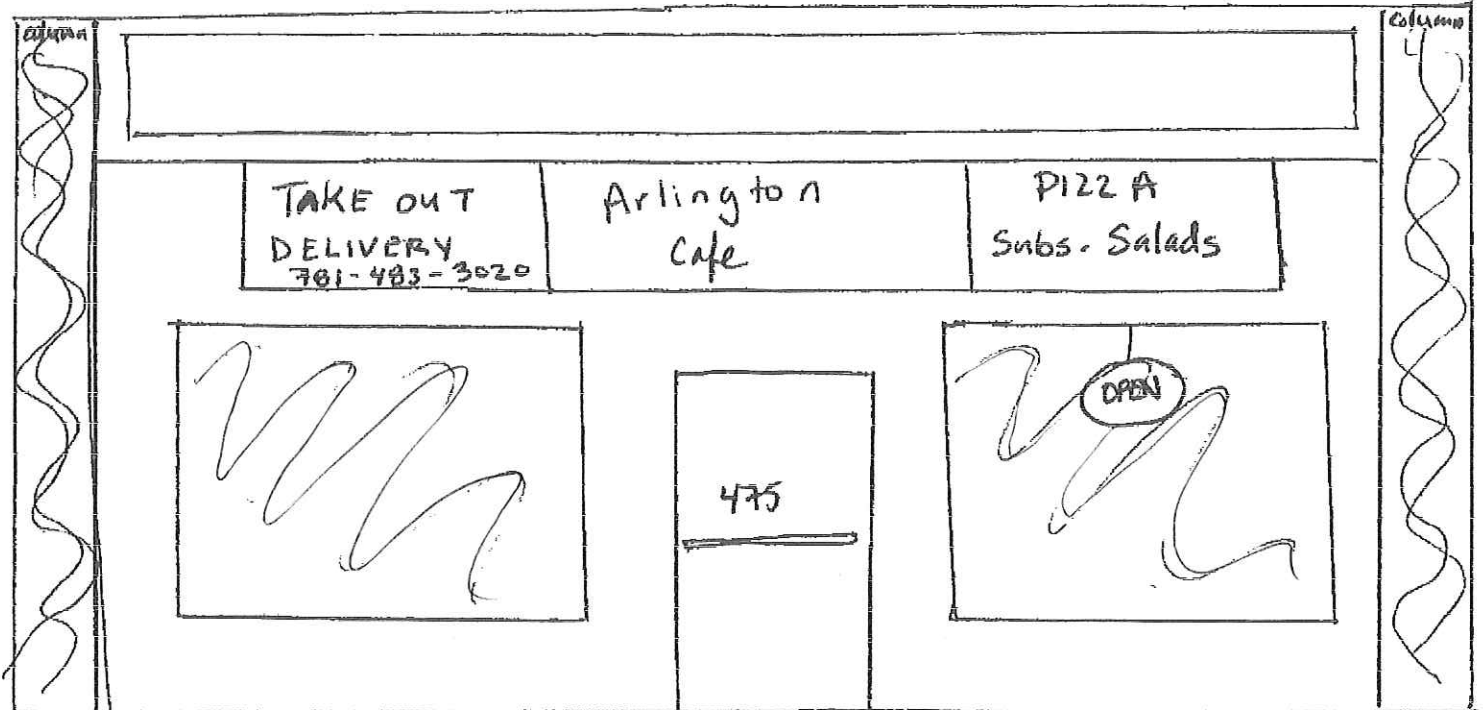

\*\*\*\*\*

# Arlington Cafe



Pizza • Pasta • Calzones • Grill • Salads • Subs Wraps • Frozen Yogurt

## Free Delivery!

Minimum order \$10

### (781) 483-3020

FAX 339.707.6083



[www.eatarlingtoncafe.com](http://www.eatarlingtoncafe.com)

STORE HOURS: MON-WED: 11AM-9PM  
THU-SAT: 11AM- 10PM SUN: NOON-9PM

475 Summer St Arlington, MA 02474



\*\*\*\*\*ECRWSS EDDM

Local Postal Customer

GD114811

PSRT STD  
ECRWSS  
U.S. POSTAGE  
PAID  
Westboro, MA  
Permit No. 100





## APPETIZERS

Onion Rings.....	4.50
French Fries .....	4.50
Crispy Spicy Fries .....	4.50
Garlic Bread.....	3.50
Chicken Fingers	
.....7 pc 7.99 10 pc 10.99	
Chicken Wings	
.....8 pc 7.99 12 pc 10.99	

Mozzarella Sticks (8) ..	7.75
Jalapeno Poppers (8)...	7.75
Breadsticks	
..... Small 6.25 Large 9.99	
Breadsticks w/Cheese	
..... Small 7.99 Large 11.25	
Buffalo Chicken Fingers	
.....7 pc 8.50 10 pc 11.50	
Buffalo Wings	
.....8 pc 8.50 12 pc 11.50	



## SALADS

Garden Salad Lettuce, tomatoes, carrots, cucumbers, green peppers, pepperoncini, red onion, and red cabbage. ....	6.25
Garden Salad with Grilled Chicken .....	8.75
Buffalo Garden Salad with Buffalo Grilled Chicken .....	8.99
Buffalo Garden Salad with Buffalo Fingers (5pcs) .....	8.99
Garden Salad with Steak Tips .....	9.75
Chicken Fingers on Garden Salad (5pcs) .....	8.75
Greek Salad.....	7.25
Greek Salad with Grilled Chicken .....	9.50
Buffalo Greek Salad with Buffalo Grilled Chicken .....	9.75
Greek Salad with Steak Tips.....	10.25
Caesar Salad Romaine lettuce, croutons and parmesan cheese .....	6.25
Caesar Salad with Grilled Chicken.....	8.75
Buffalo Caesar Salad with Buffalo Grilled Chicken .....	8.99
Caesar Salad with Steak Tips .....	9.75
Chef Salad with smoked turkey, ham and provolone cheese.....	8.75
Tuna Salad Scoop of white meat mixed with celery and mayonnaise .....	8.99
Chicken Salad (white meat) .....	8.99
Antipasto Salami, ham, mortadella, and provolone cheese .....	8.75



## CALZONES

Served with a side of sauce

	Medium	Large
Cheese Calzone.....	10.50	15.99
Broccoli and Cheese Calzone .....	11.00	16.25
Buffalo Chicken Calzone .....	11.75	16.99
BBQ Chicken Calzone .....	11.75	16.99
Chicken and Broccoli Calzone .....	12.25	17.50
Chicken Cutlet Calzone .....	11.75	16.75
Chicken Parm Calzone .....	11.99	17.75
Ham and Cheese Calzone .....	11.00	16.50
Italian Cold Cuts Calzone .....	11.99	16.99
Meatball Calzone.....	11.25	16.75
Pepperoni and Cheese Calzone .....	11.25	16.50
Spinach and Feta Calzone .....	11.00	16.25
Steak and Cheese Calzone .....	11.99	17.50
Vegetables Calzone .....	11.50	16.50
Extra Toppings .....	1.25	1.75



## Hand Tossed Italian Pizza

	Medium	Large
<b>Cheese Pizza</b>	8.40	11.35
<b>White Pizza ( no sauce )</b> .....	8.40	11.35
<b>Additional Toppings</b> .....	1.25	1.75
<b>Extra Cheese</b> .....	1.75	2.50

### TOPPINGS

#### Veggies

Onion  
Roasted Red Pepper  
Green Pepper  
Tomatoes  
Mushroom  
Black Olive  
Artichoke Hearts  
Broccoli

#### Eggplant

Baby Spinach  
Garlic  
Jalapeno  
Red Onions  
Pineapple  
Banana Peppers  
\*Feta Cheese

#### Meat

Anchovies  
Pepperoni  
Bacon  
Sausage  
Meatball  
Ham  
Hamburger

#### Salami

\*Grilled Chicken  
\*Prosciutto  
\*Chicken Finger  
\*Chopped Steak  
\*count as 2 toppings



## GOURMET PIZZA

	Medium	Large
<b>Arlington Pizza</b> Pepperoni, sausage, mushrooms, green peppers and red onion.....	12.99	17.99
<b>Arlington Special Pizza</b> Ham, pepperoni, sausage, hamburger, mushrooms, onion and peppers .....	13.75	18.99
<b>Rotsa White Pizza</b> Our signature pizza topped with fresh basil, sliced tomatoes and prosciutto with fresh mozzarella.....	12.99	17.99
<b>Meat Lover Pizza</b> Pepperoni, sausage, bacon, ham and hamburger .....	12.99	17.99
<b>Margherita Pizza</b> Tomato, garlic and basil.....	11.99	16.99
<b>Mediterranean White Pizza</b> Spinach, feta cheese, garlic, olives, tomato and oregano .....	12.99	17.99
<b>Vegetable Lover Pizza</b> Mushrooms, onion, peppers, tomato, eggplant, broccoli and olives .....	12.99	17.99
<b>Red Hot Pizza</b> Hot and spicy with sliced jalapenos, fresh tomatoes, pepperoni and finished with grilled chicken. ....	12.99	17.99
<b>Rustica Pizza</b> Slice of pepperoni, Italian sausage, roasted red peppers and finished with garlic .....	12.99	17.99
<b>Athenian Pizza</b> Topped with eggplant, feta cheese, baby spinach, garlic, oregano and sliced tomatoes.....	12.99	17.99
<b>Venezian</b> White pie topped with fresh basil, fresh mozzarella, roasted red peppers and sliced tomatoes .....	12.99	17.99
<b>Tuscany White Pizza</b> Sauceless pizza topped with grilled chicken, broccoli and finished with sliced tomatoes .....	12.99	17.99
<b>Greek Pizza</b> Spinach, feta cheese, olives, tomatoes and oregano .....	12.99	17.99
<b>Pesto Chicken Pizza</b> Grilled chicken, pesto sauce and finished with roasted red peppers.....	13.99	18.99
<b>Buffalo Chicken Pizza</b> .....	11.99	16.99
<b>Barbecue Chicken Pizza</b> .....	11.99	16.99
<b>Hawaiian Pizza</b> .....	11.99	15.99
<b>Mexican Pizza</b> Buffalo chicken, jalapenos and red onions ...	12.99	17.99



## DINNERS

<b>Chicken Fingers</b>	
Dinner.....	11.25
<b>Chicken Wings</b>	
Dinner.....	11.25

Served with the choice of 2: French Fries, Crispy Fries, Onion Rings, Salad or Rice Pilaf

<b>Buffalo Chicken Fingers</b>	
Dinner.....	11.50
<b>Buffalo Chicken Wings</b>	
Dinner.....	11.50
<b>Beef Gyro Dinner</b> .....	11.25





# SUBS & WRAPS

Choices: Lettuce, Tomatoes, Pickles, Onion, Hot Pepper, Relish  
\*These items are cooked to order.


Wrap large size only

Medium Large

## COLD SUBS

Italian Cold Cuts Sub .....	5.75	7.75
Vegetable Sub .....	5.50	7.75
Ham and Cheese Sub .....	5.75	7.75
Genoa Salami Sub .....	5.75	7.75
Smoked Turkey Sub .....	6.25	8.00
American Sub .....	5.75	7.75
Chicken Salad Sub .....	6.25	8.25
Tuna Salad Sub .....	6.25	8.25

## HOT SUBS

*Hamburger Sub .....	5.75	7.75
*Cheeseburger Sub .....	5.75	7.75
Chicken Cutlet Sub .....	6.25	8.25
Grilled Chicken Sub .....	6.25	8.25
 Buffalo Crispy Chicken Sub		
Lettuce, tomatoes and bleu cheese .....	6.50	8.25
BLT Sub .....	5.75	7.75
Arlington Special Sub Ham, turkey and provolone .....	7.00	8.75

## STEAK SUBS

*Steak and Cheese Sub .....	5.75	7.75
*Steak, Onions with Cheese Sub .....	6.00	8.00
*Steak, Peppers and Cheese Sub .....	6.00	7.75
*Steak, Mushrooms and Cheese Sub .....	6.25	8.25
*Steak Bomb Sub .....	6.50	8.75
With mushrooms, onions, peppers and cheese.		
*Steak Tips Sub .....	6.75	9.00

## PARM SUBS

Marinara sauce & provolone cheese

Eggplant Parm Sub .....	5.75	7.75
Chicken Parm Sub .....	6.25	8.25
Sausage Sub .....	5.75	7.75
Meatball Sub .....	5.75	7.75
Veal Parm Sub .....	5.75	7.75

In compliance with the department of public health, we advise that eating raw or undercooked meat or poultry poses a risk to your health


Dear Valued Customer: Before placing your order please inform your server if a person in your party has a food allergy



## SPECIALTY WRAPS

Wheat or  
White Wrap

- Chicken Caesar Wrap** Marinated chicken, romaine lettuce, tomatoes and Caesar dressing ..... 8.50
- Chicken Kabob Wrap** Marinated chicken, feta cheese, lettuce, tomatoes, and Greek dressing ..... 8.50
-  **Buffalo Chicken Wrap** Marinated chicken, blue cheese, tomatoes and buffalo sauce ..... 8.50
- Fresh Mozzarella Wrap** Fresh mozzarella cheese, tomatoes, basil and balsamic vinaigrette ..... 8.25
- Barbecue Chicken Wrap** Marinated chicken, barbecue sauce, lettuce, tomatoes, and blue cheese ..... 8.50
- Chicken Basilico Wrap** Grilled chicken, Dijon mustard, mayonnaise, American cheese, tomatoes, and basil ..... 8.50
-  **Mexican Wrap** Grilled chicken, jalapenos, lettuce, tomatoes and ranch dressing ..... 8.50
- Crispy Chicken Wrap** Chicken fingers, lettuce, tomatoes, mayonnaise, and provolone cheese ..... 8.50
- \*Steak Tip Greek Wrap** Lettuce, tomatoes, feta cheese and Greek dressing ..... 9.50
- \*Steak Tip Caesar Wrap** Romano lettuce, tomato, shredded parmesan cheese and Caesar dressing ..... 9.50
- Turkey Bacon Ranch Wrap** Smoked turkey, lettuce, tomatoes, bacon and ranch dressing ..... 8.50
- West Coast BLT Wrap** Hot bacon strips, crisp romaine, tomatoes, avocado and a touch of mayonnaise ..... 8.50
- Roasted Mellanzana Wrap** Grilled eggplant, fresh mozzarella cheese, tomatoes, balsamic vinaigrette and basil ..... 8.50
- Turkey Club Wrap** Smoked turkey, bacon, mayonnaise, lettuce, tomatoes and American cheese ..... 8.50
- Vegetable Wrap** Green peppers, onions, mushrooms, olives, broccoli and tomatoes ..... 8.25
- Mediterranean Wrap** Lettuce, tomatoes, feta cheese, cucumbers, olives, mushrooms and Greek dressing ..... 8.50

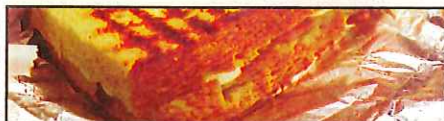

## PANINIS

### Fresh Mozzarella

Fresh basil, tomato, and balsamic vinaigrette and grilled to perfection ..... 8.50

**Pesto Chicken** Grilled chicken, fresh pesto, roasted red peppers, and provolone cheese ..... 8.50

**Smoked Ham and Cheese** Thickly sliced ham, American cheese, mayonnaise, tomato and red onion ..... 8.50

**Muffuletta** Genoa salami, mortadella, and provolone, topped with our special creole olive oil and pepperoncini... 8.50

**Southwest Turkey** Smoked turkey, American cheese, tomato, pepperoncini, mayo, and Dijon mustard ..... 8.50

**Tuna Press** Tuna salad, tomato, dill pickles and American cheese ..... 8.50

**Honey Mustard Chicken** Grilled chicken, roasted red peppers, red onion, honey mustard, and provolone cheese ..... 8.50



## PASTA

Choice of ziti or spaghetti. Served with salad and garlic bread

**Pasta with Tomato Sauce** ..... 8.99

**Pasta with Meatballs** ..... 10.25

**Pasta with Sausage** ..... 10.25

**Pasta with Eggplant** ..... 10.25

**Pasta with Chicken Parm** ..... 11.25

**Pasta with Veal Parm** ..... 11.25

**Raviolis with Meatballs** ..... 10.99

**Raviolis with Chicken** ..... 10.99

**Raviolis with Sausage** ..... 10.99



## GRILLED DINNERS

Served with the choice of 2: French Fries, Crispy Fries, Onion Rings, Salad or Rice Pilaf

**Double Cheeseburger**  
(5 oz) two burgers with French fries. . 11.99

**Marinated Steak Tips** ..... 12.99

**Grilled Chicken Kabob** ..... 11.99





## FROZEN YOGURT

Plain Frozen Yogurt .....	4.50
Chocolate Frozen Yogurt .....	4.50
Sugar Free Frozen Yogurt .....	4.75
Vanilla Milk Shake .....	5.99
Chocolate Milk Shake .....	6.99
<b>Banana Split</b> Whole Banana with Vanilla Frozen Yogurt topped with Strawberry, Pineapple, Hot Fudge & Whipped Cream .....	8.99
<b>Brownie Sundae</b> Brownie with Vanilla Frozen Yogurt, Chocolate Chips, Walnuts, Hot Fudge, & Whipped Cream .....	8.99
<b>Classic Sundae</b> Vanilla Frozen Yogurt with Strawberry, Pineapple, Walnuts, Hot Fudge, & Whipped Cream .....	8.99

### Mixed In Toppings

Additional \$1.25 Each

Almond	Chocolate	Kit Kat	Peppermint Patty
Almond Joy	Sprinkles	M & M	Pineapple
Banana	Cinnamon	Malted	Pistachio
Blackberry	Coconut	Mango	Rainbow Sprinkles
Blueberry	Coffee	Marshmallow	Raspberry
Brownie	Cookie Dough	Milky Way	Reese's
Butterfinger	Cracklin' Oat Bran	Mint Chocolate Chip	Skor
Butterscotch	Decaf Coffee	Mocha	Snickers
Caramello	Ginger	Nestle's Crunch	Strawberry
Cherry	Granola	Oreo	Twix
Chocolate	Grapenut	Peach	Vanilla Wafer
Chocolate Chip	Heath Bar	Peanut Butter	Walnut
Chocolate Chip Cookie	Honey Graham	Peanut M & M	
	Hot Fudge	Peppermint	

## CATERING MENU

Full Tray Serving 14-18 Minimum one day notice

Garden Salad .....	35	Add Grilled Chicken	47
Greek Salad .....	45		57
Caesar Salad .....	35		47
Chef Salad .....	45		
Antipasto Salad .....	45		
Ziti or Spaghetti .....	With Meatballs 55	With Chicken Parm 65	
Chicken Fingers .....	45		
Chicken Wings .....	50		

## SWEETS & SNACKS

**Coke Products Available**

**Classic Brownie Chips** Choose from several flavors

MAINTENANCE PROGRAM

ADDRESS

ARLINGTON CAFE  
475 SUMMER STREET, ARLINGTON, MA.

1. TWO (2) RECEPTACLES WITHIN STORE PREMISES FOR DISPOSAL OF FOOD AND REFUSE.
2. SWEEP OF INTERIOR OF STORE AS NEEDED, AND MORE FREQUENTLY DURING LUNCH AND DINNER HOURS
3. DUMPSTER AT REAR OF PREMISES FOR DISPOSAL OF ALL TRASH AND RUBBISH.
4. SWEEP OF EXTERIOR OF PREMISES AND DISCARD OF RUBBISH AT OR NEAR STORE PREMISES AND ADJOINING STORE PREMISES, INCLUDING STREET OR PARKING SPACES.
5. PROVIDING SECURE PLASTIC DISPOSABLE BAGS FOR RUBBISH AND REFUSE.