


JAMES HARDIE - AGED PEWTER



AZEK TRIM - WHITE

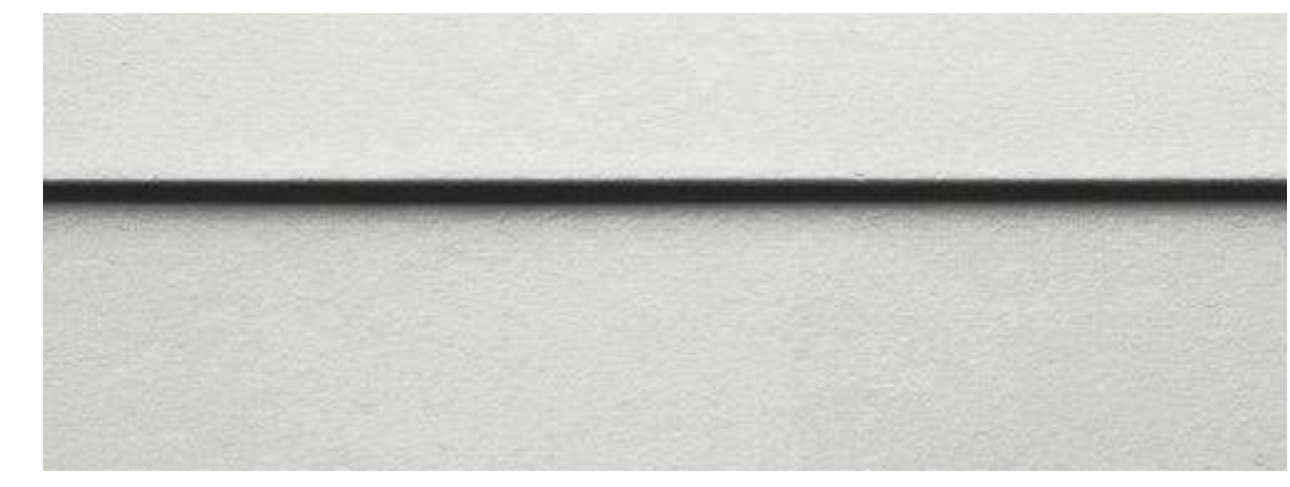

POWDER COATED BLACK ACCENTS



SHADES OF LIGHT -
OUTDOOR SCENCE


PROPOSED EXTERIOR DESIGN



PROPOSED SITE SECTION





PROPOSED NORTH ELEVATION

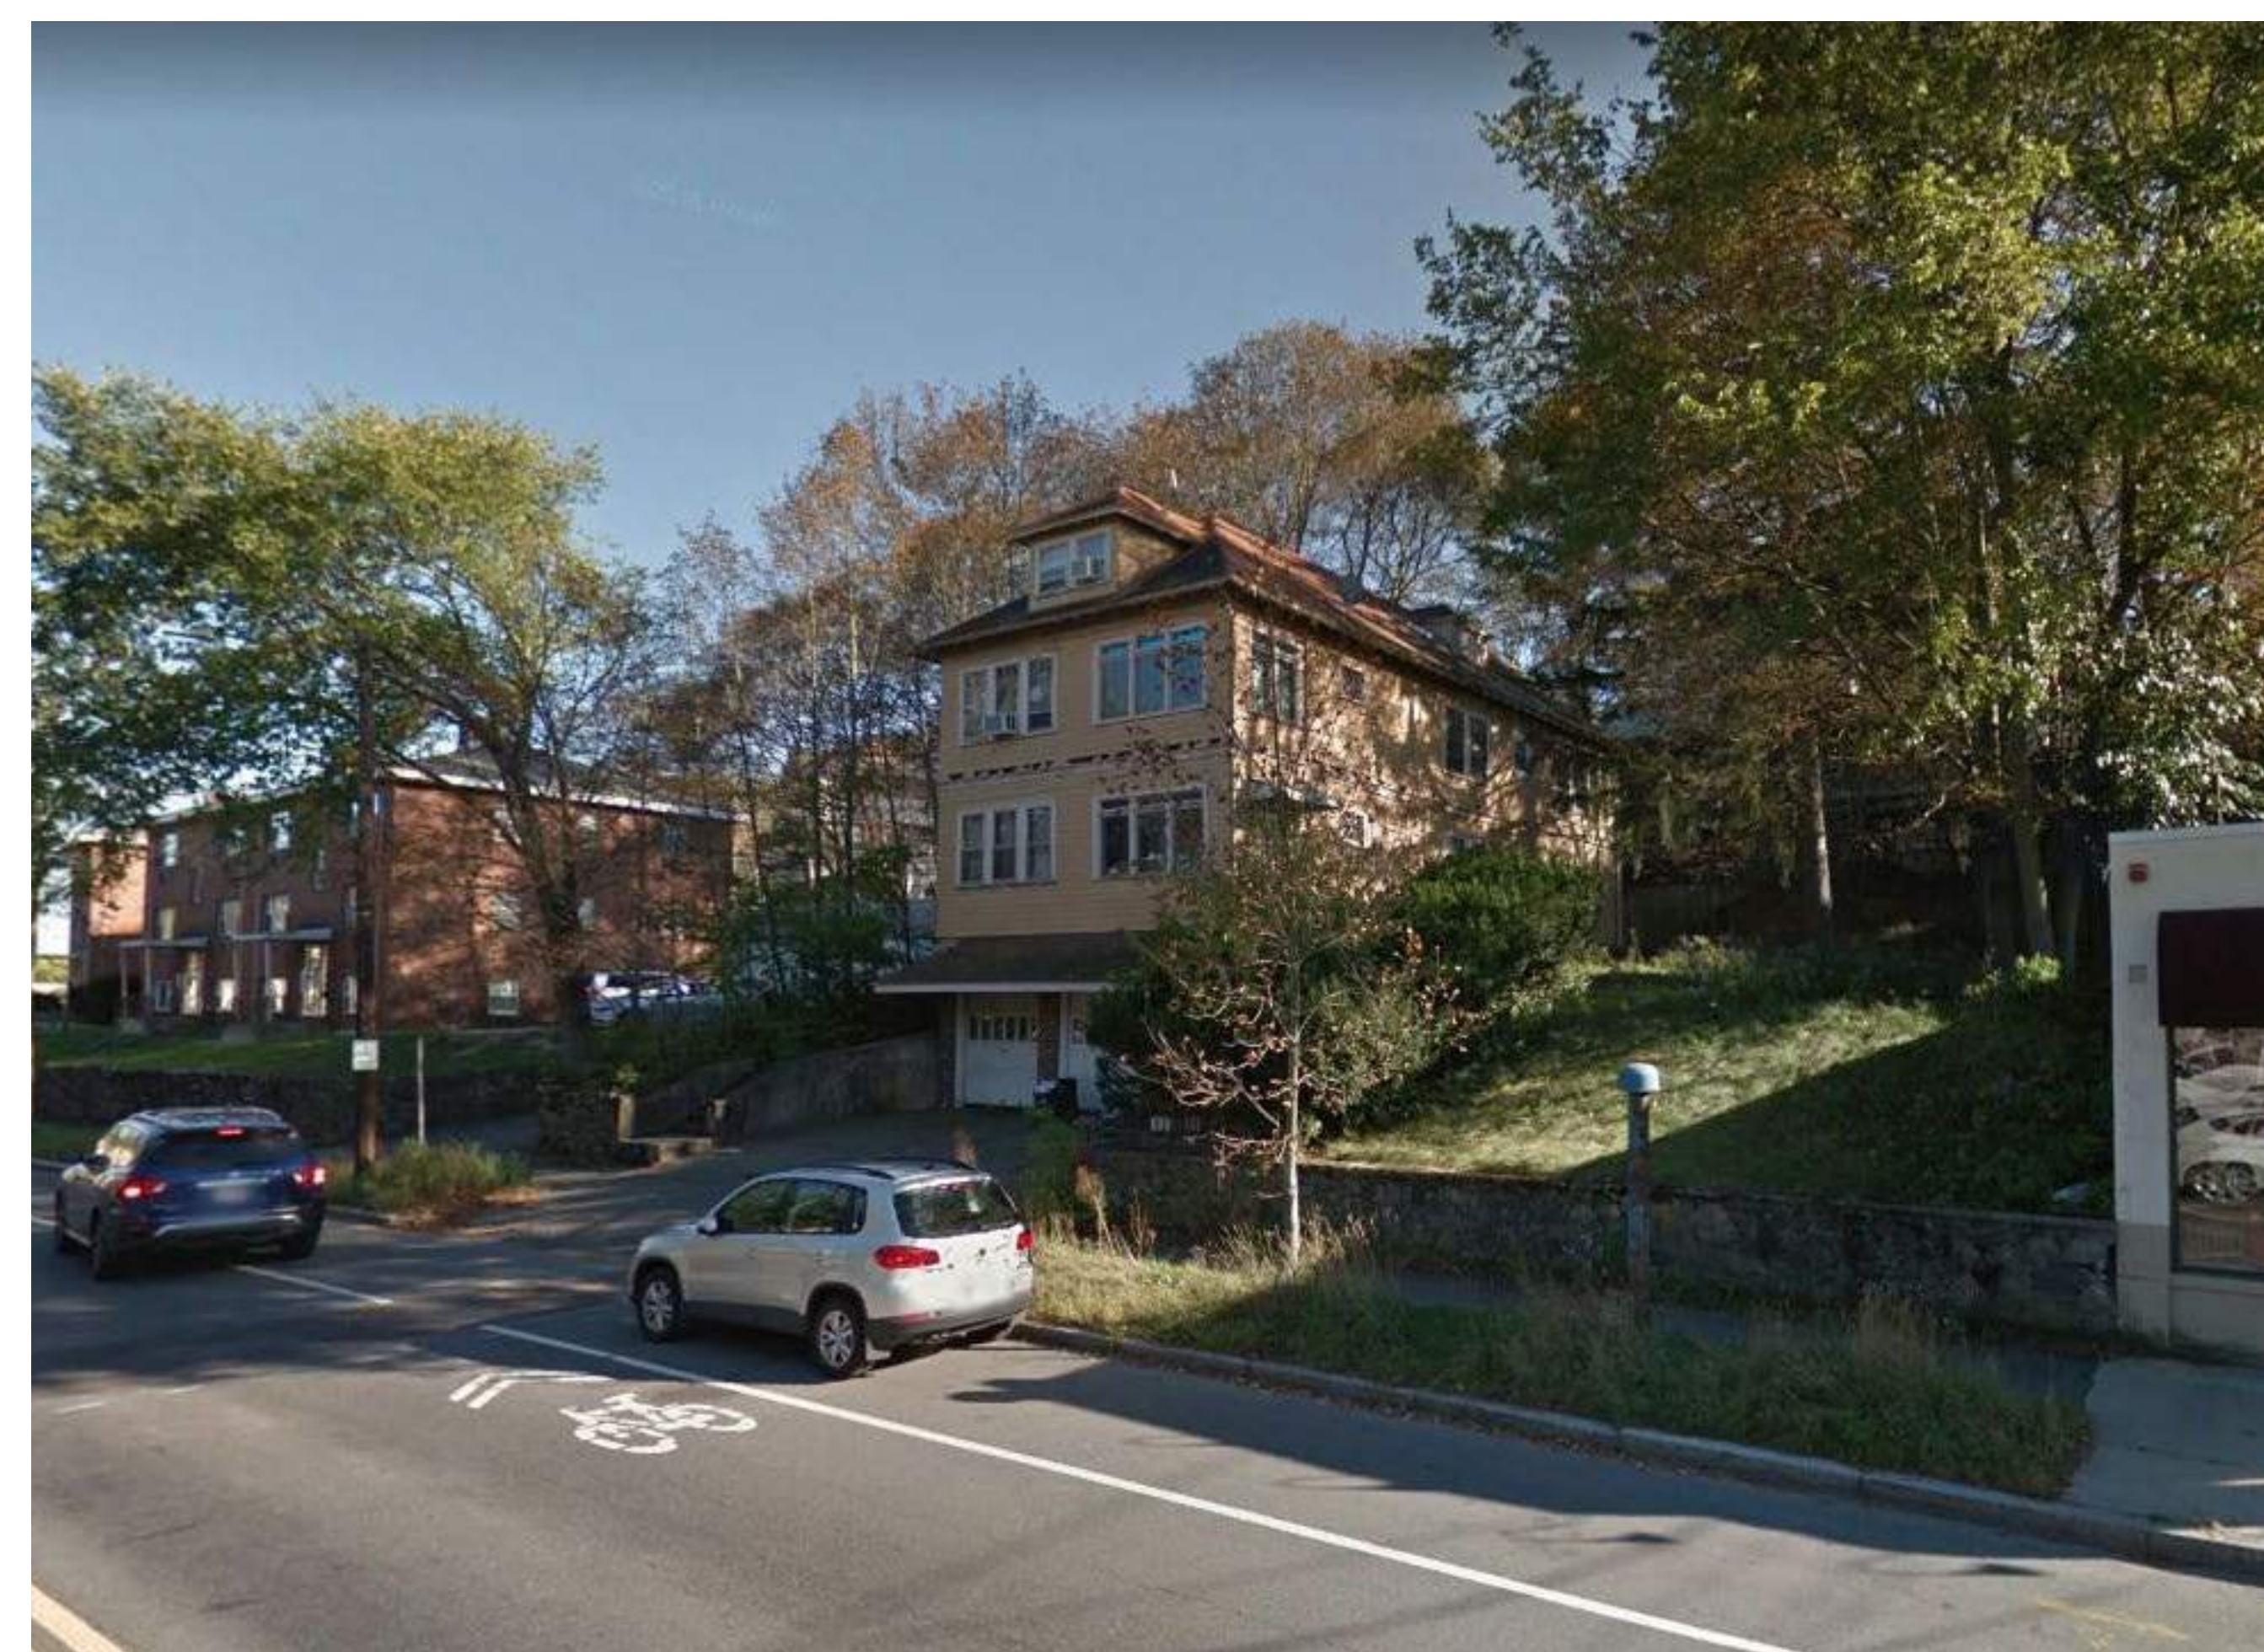


EXISTING CONDITIONS

OFFICE UNIT 1 UNIT 2 UNIT 3

▲ EXTERIOR DOOR / POINT OF ENTRY

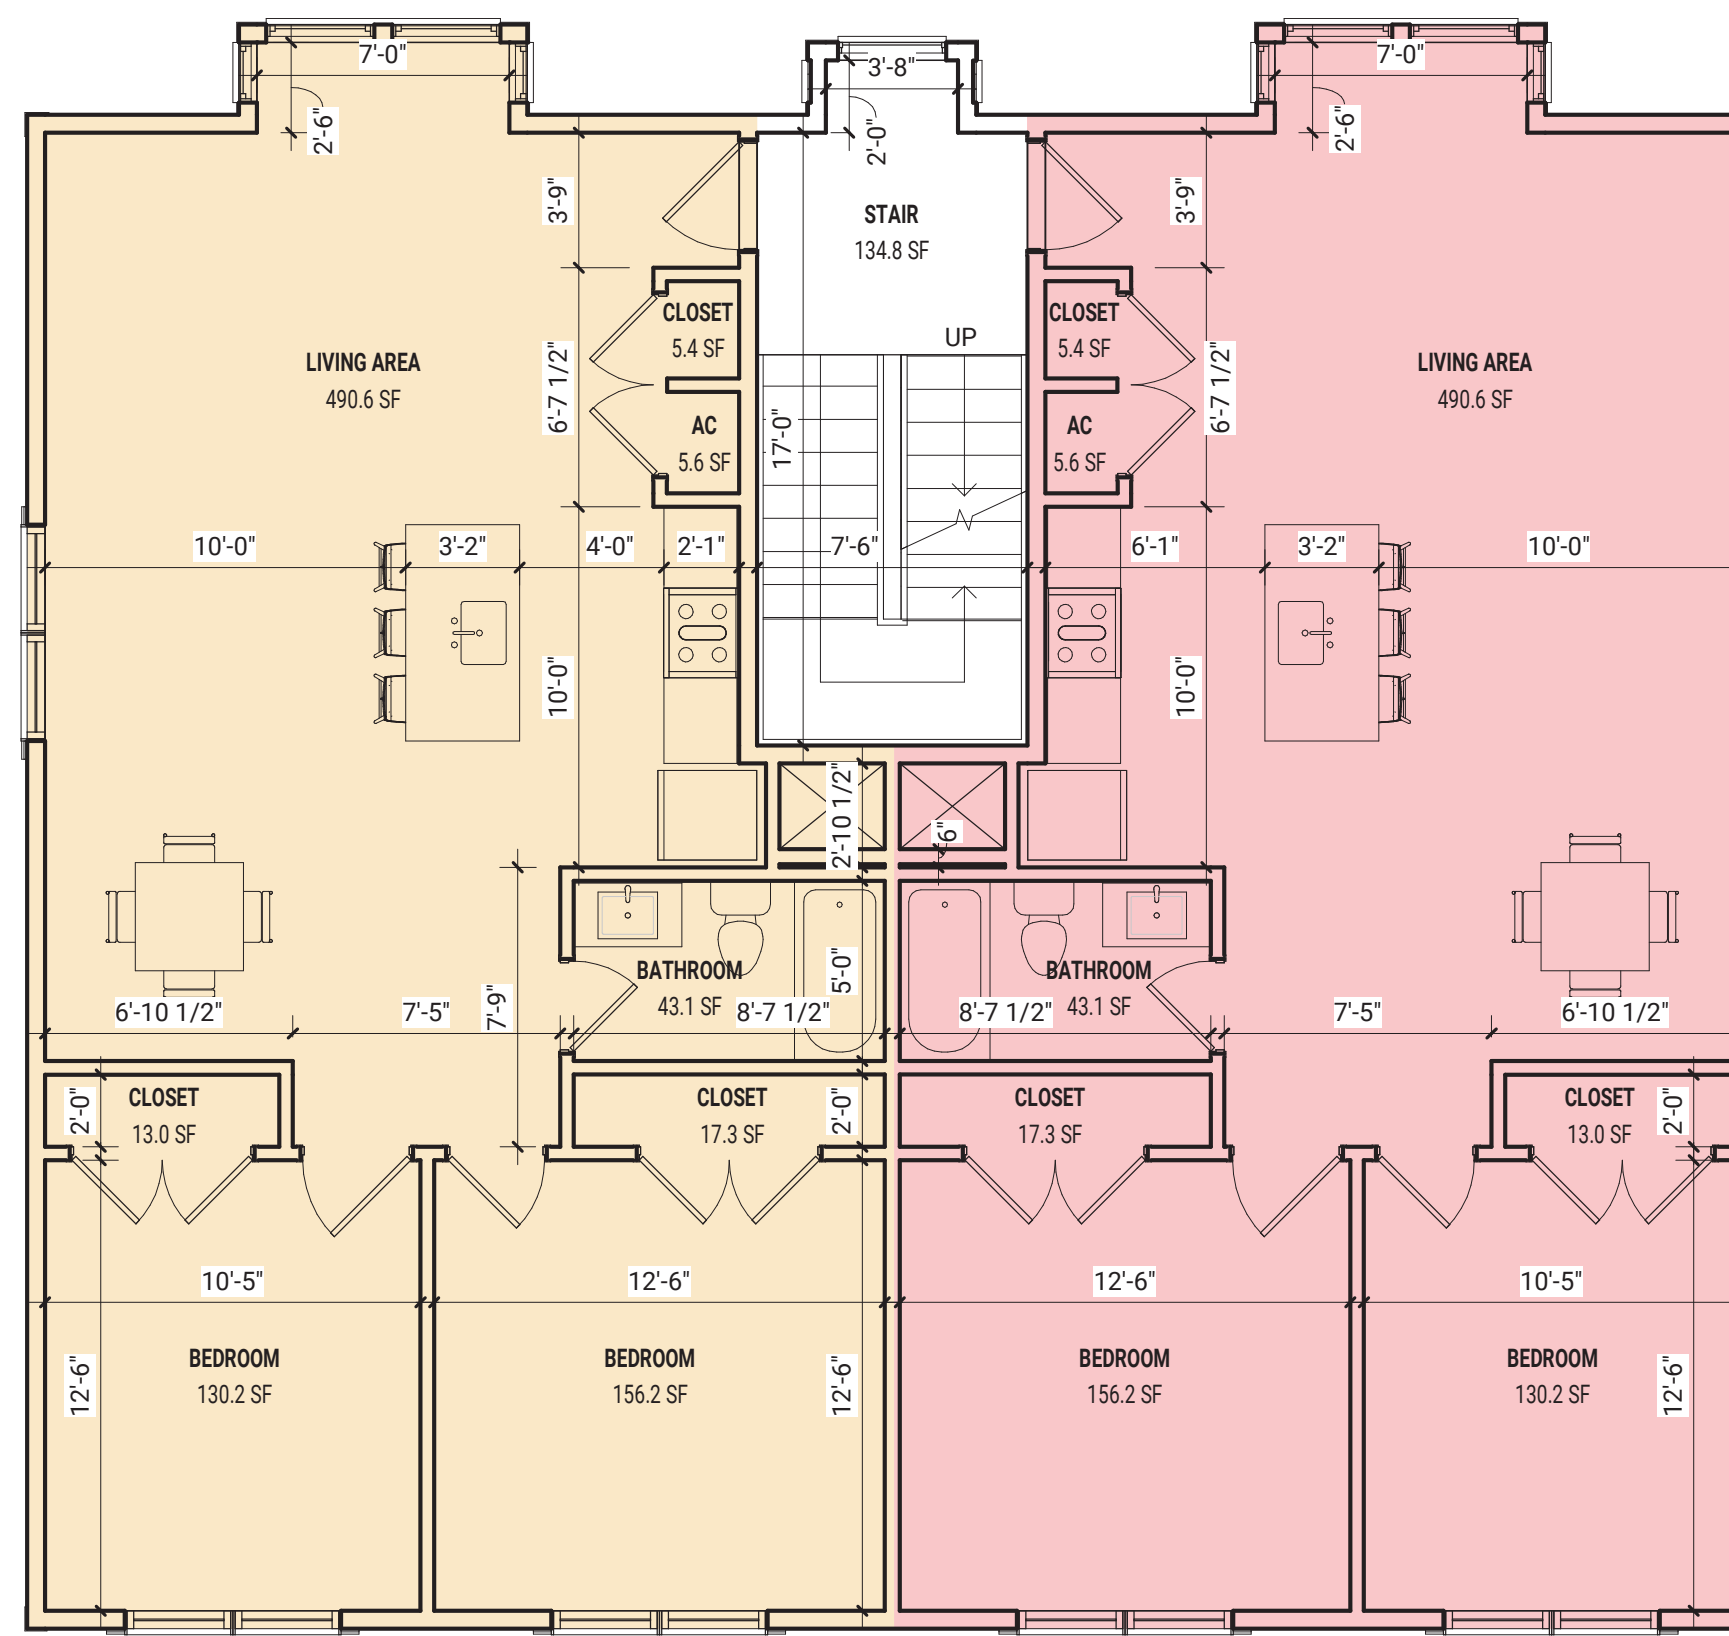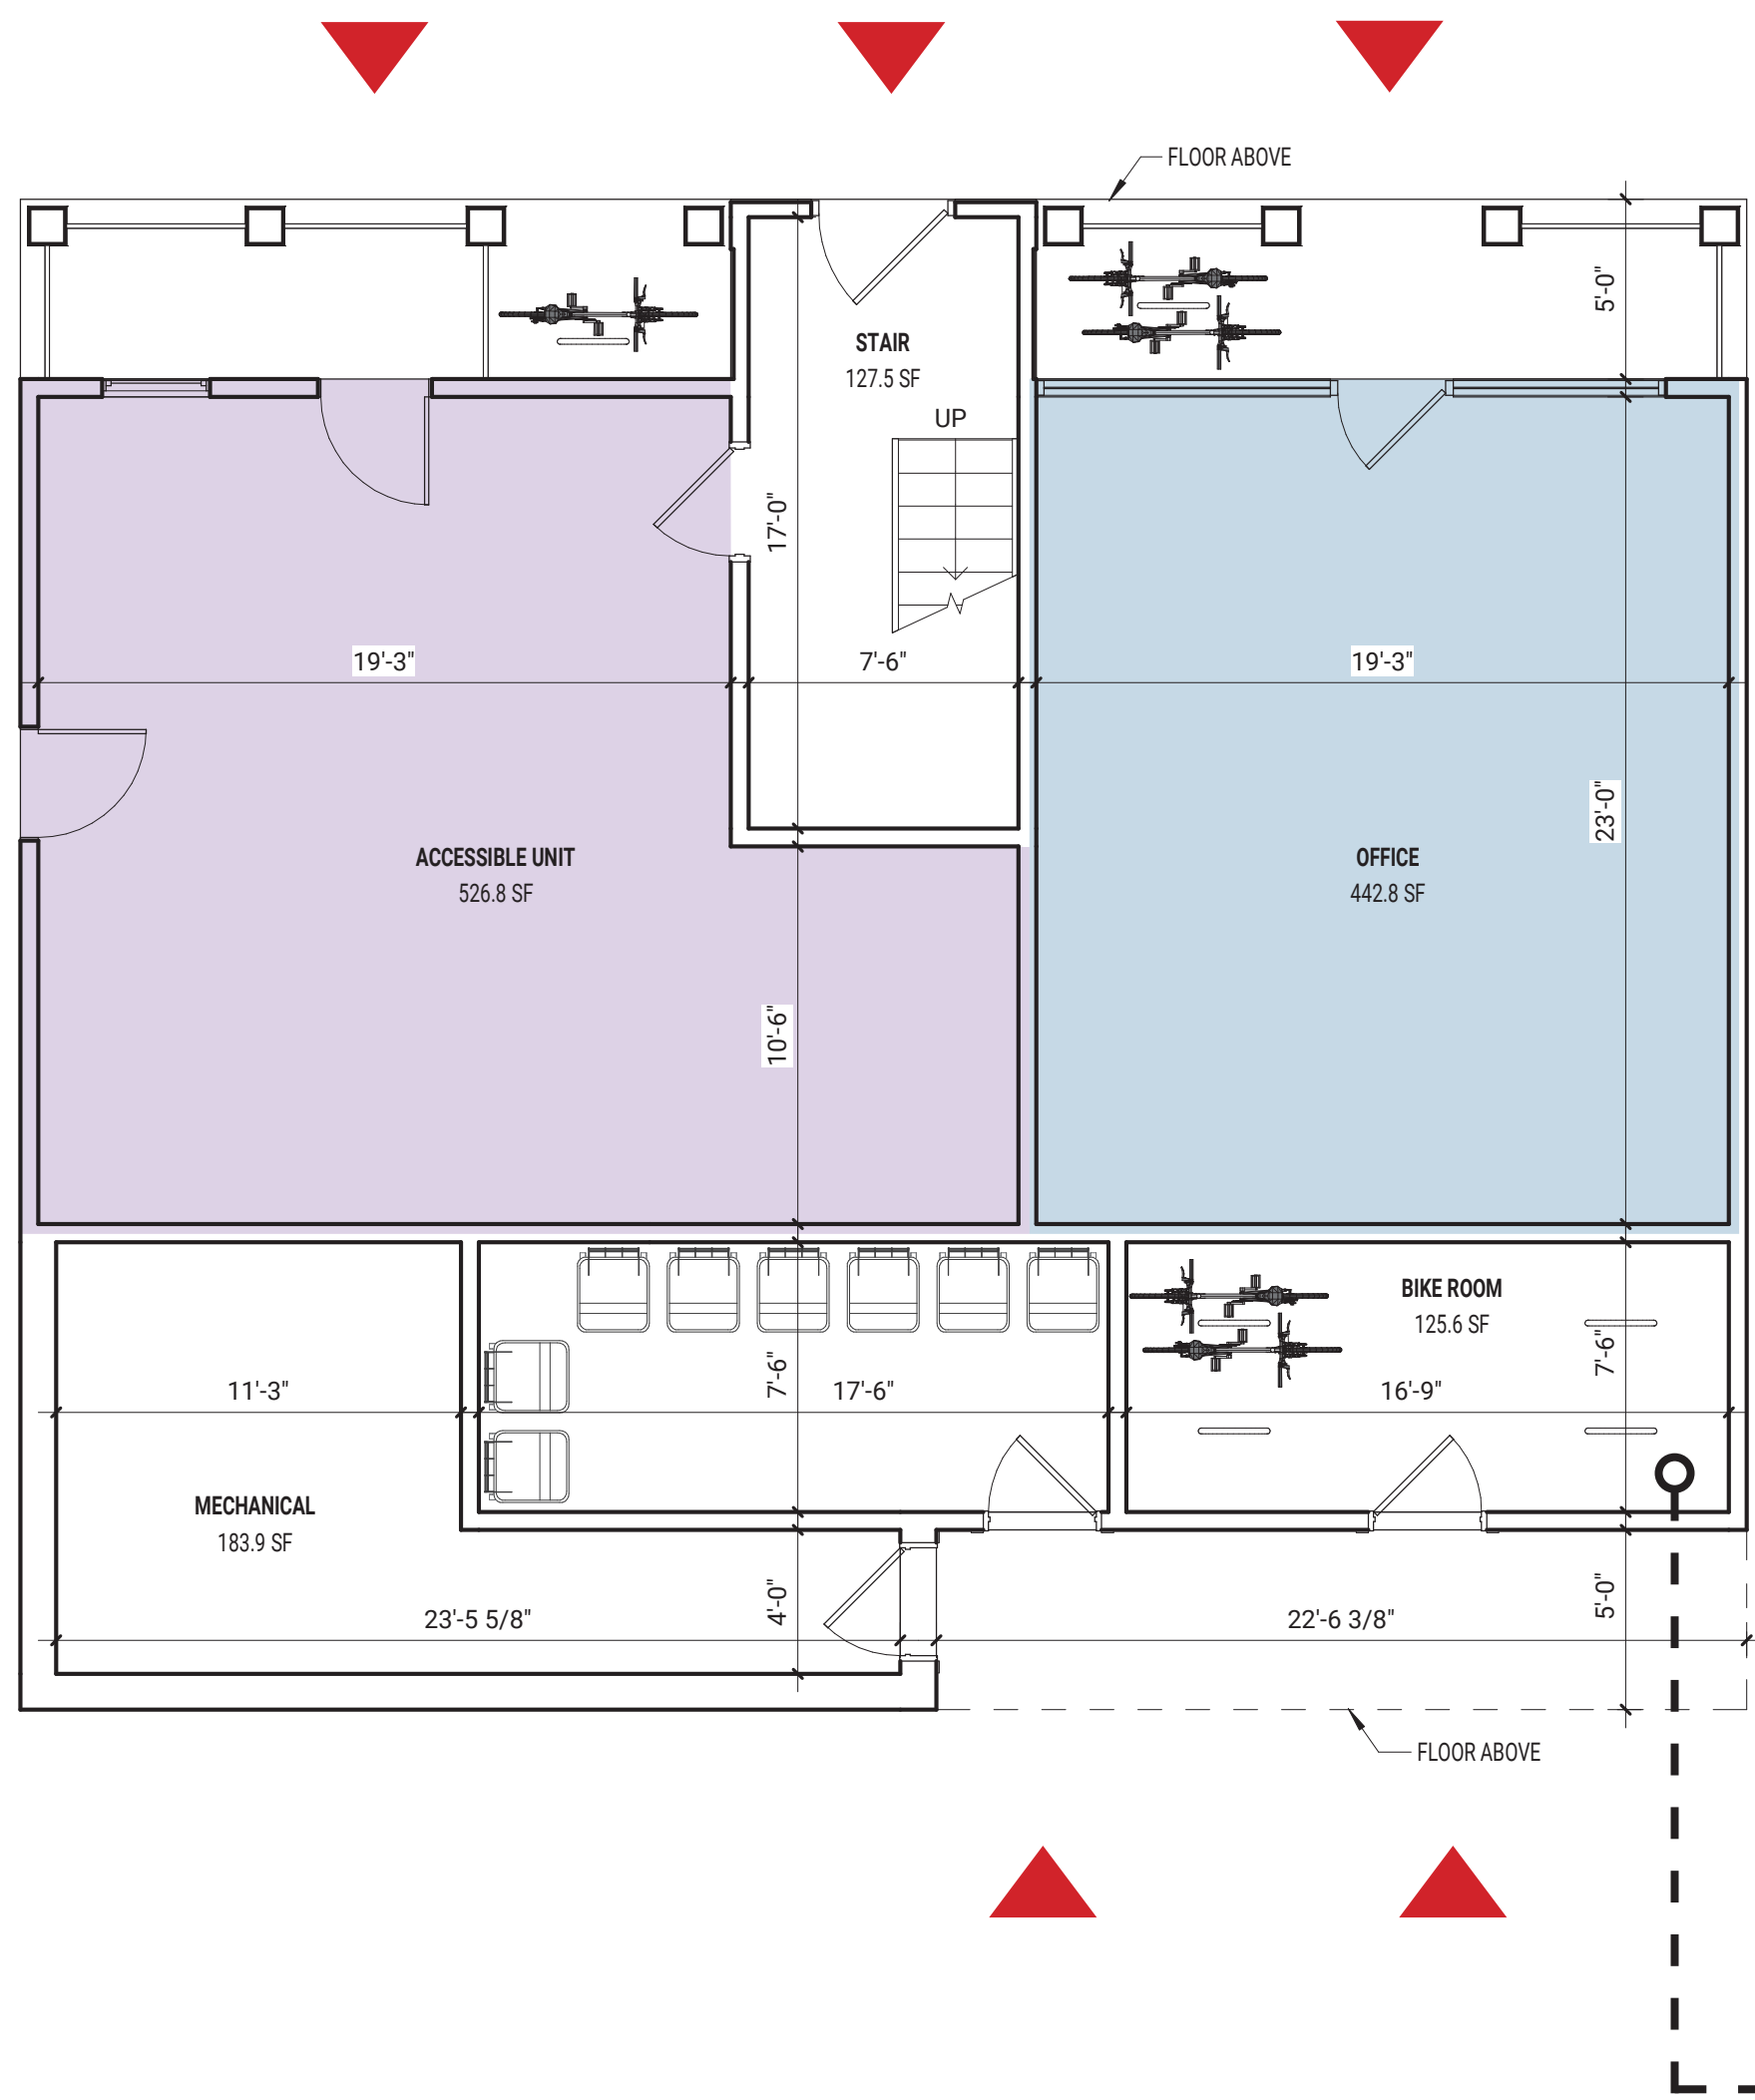


CLASSIC BIKE U RACK

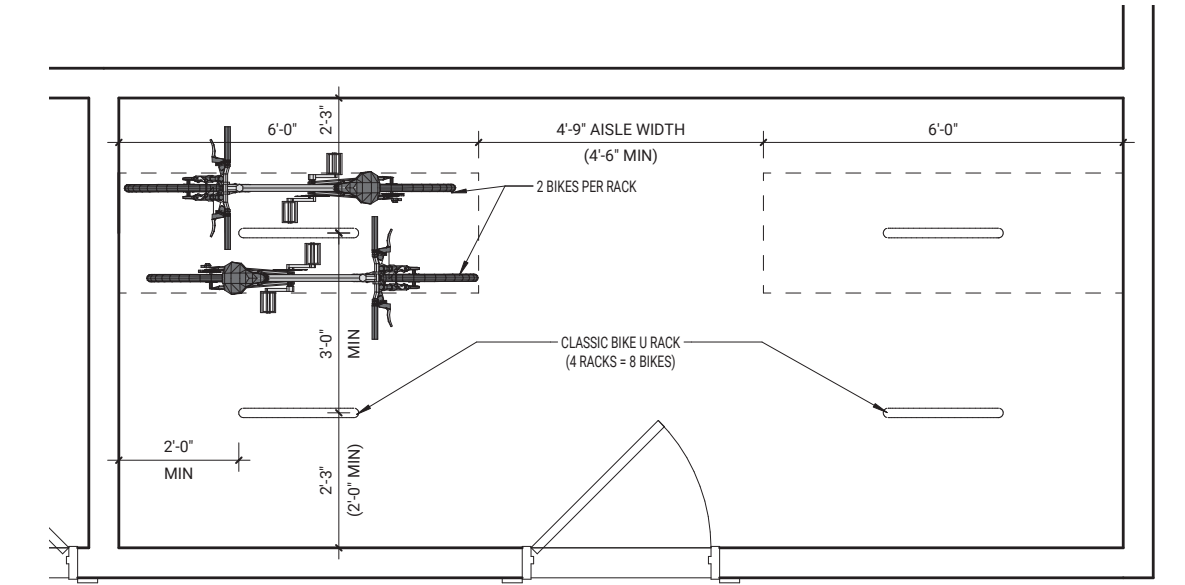

BICYCLE ROOM LAYOUT

PROPOSED GROUND FLOOR PLAN

PROPOSED 2ND & 3RD FLOOR PLAN (TYP.)

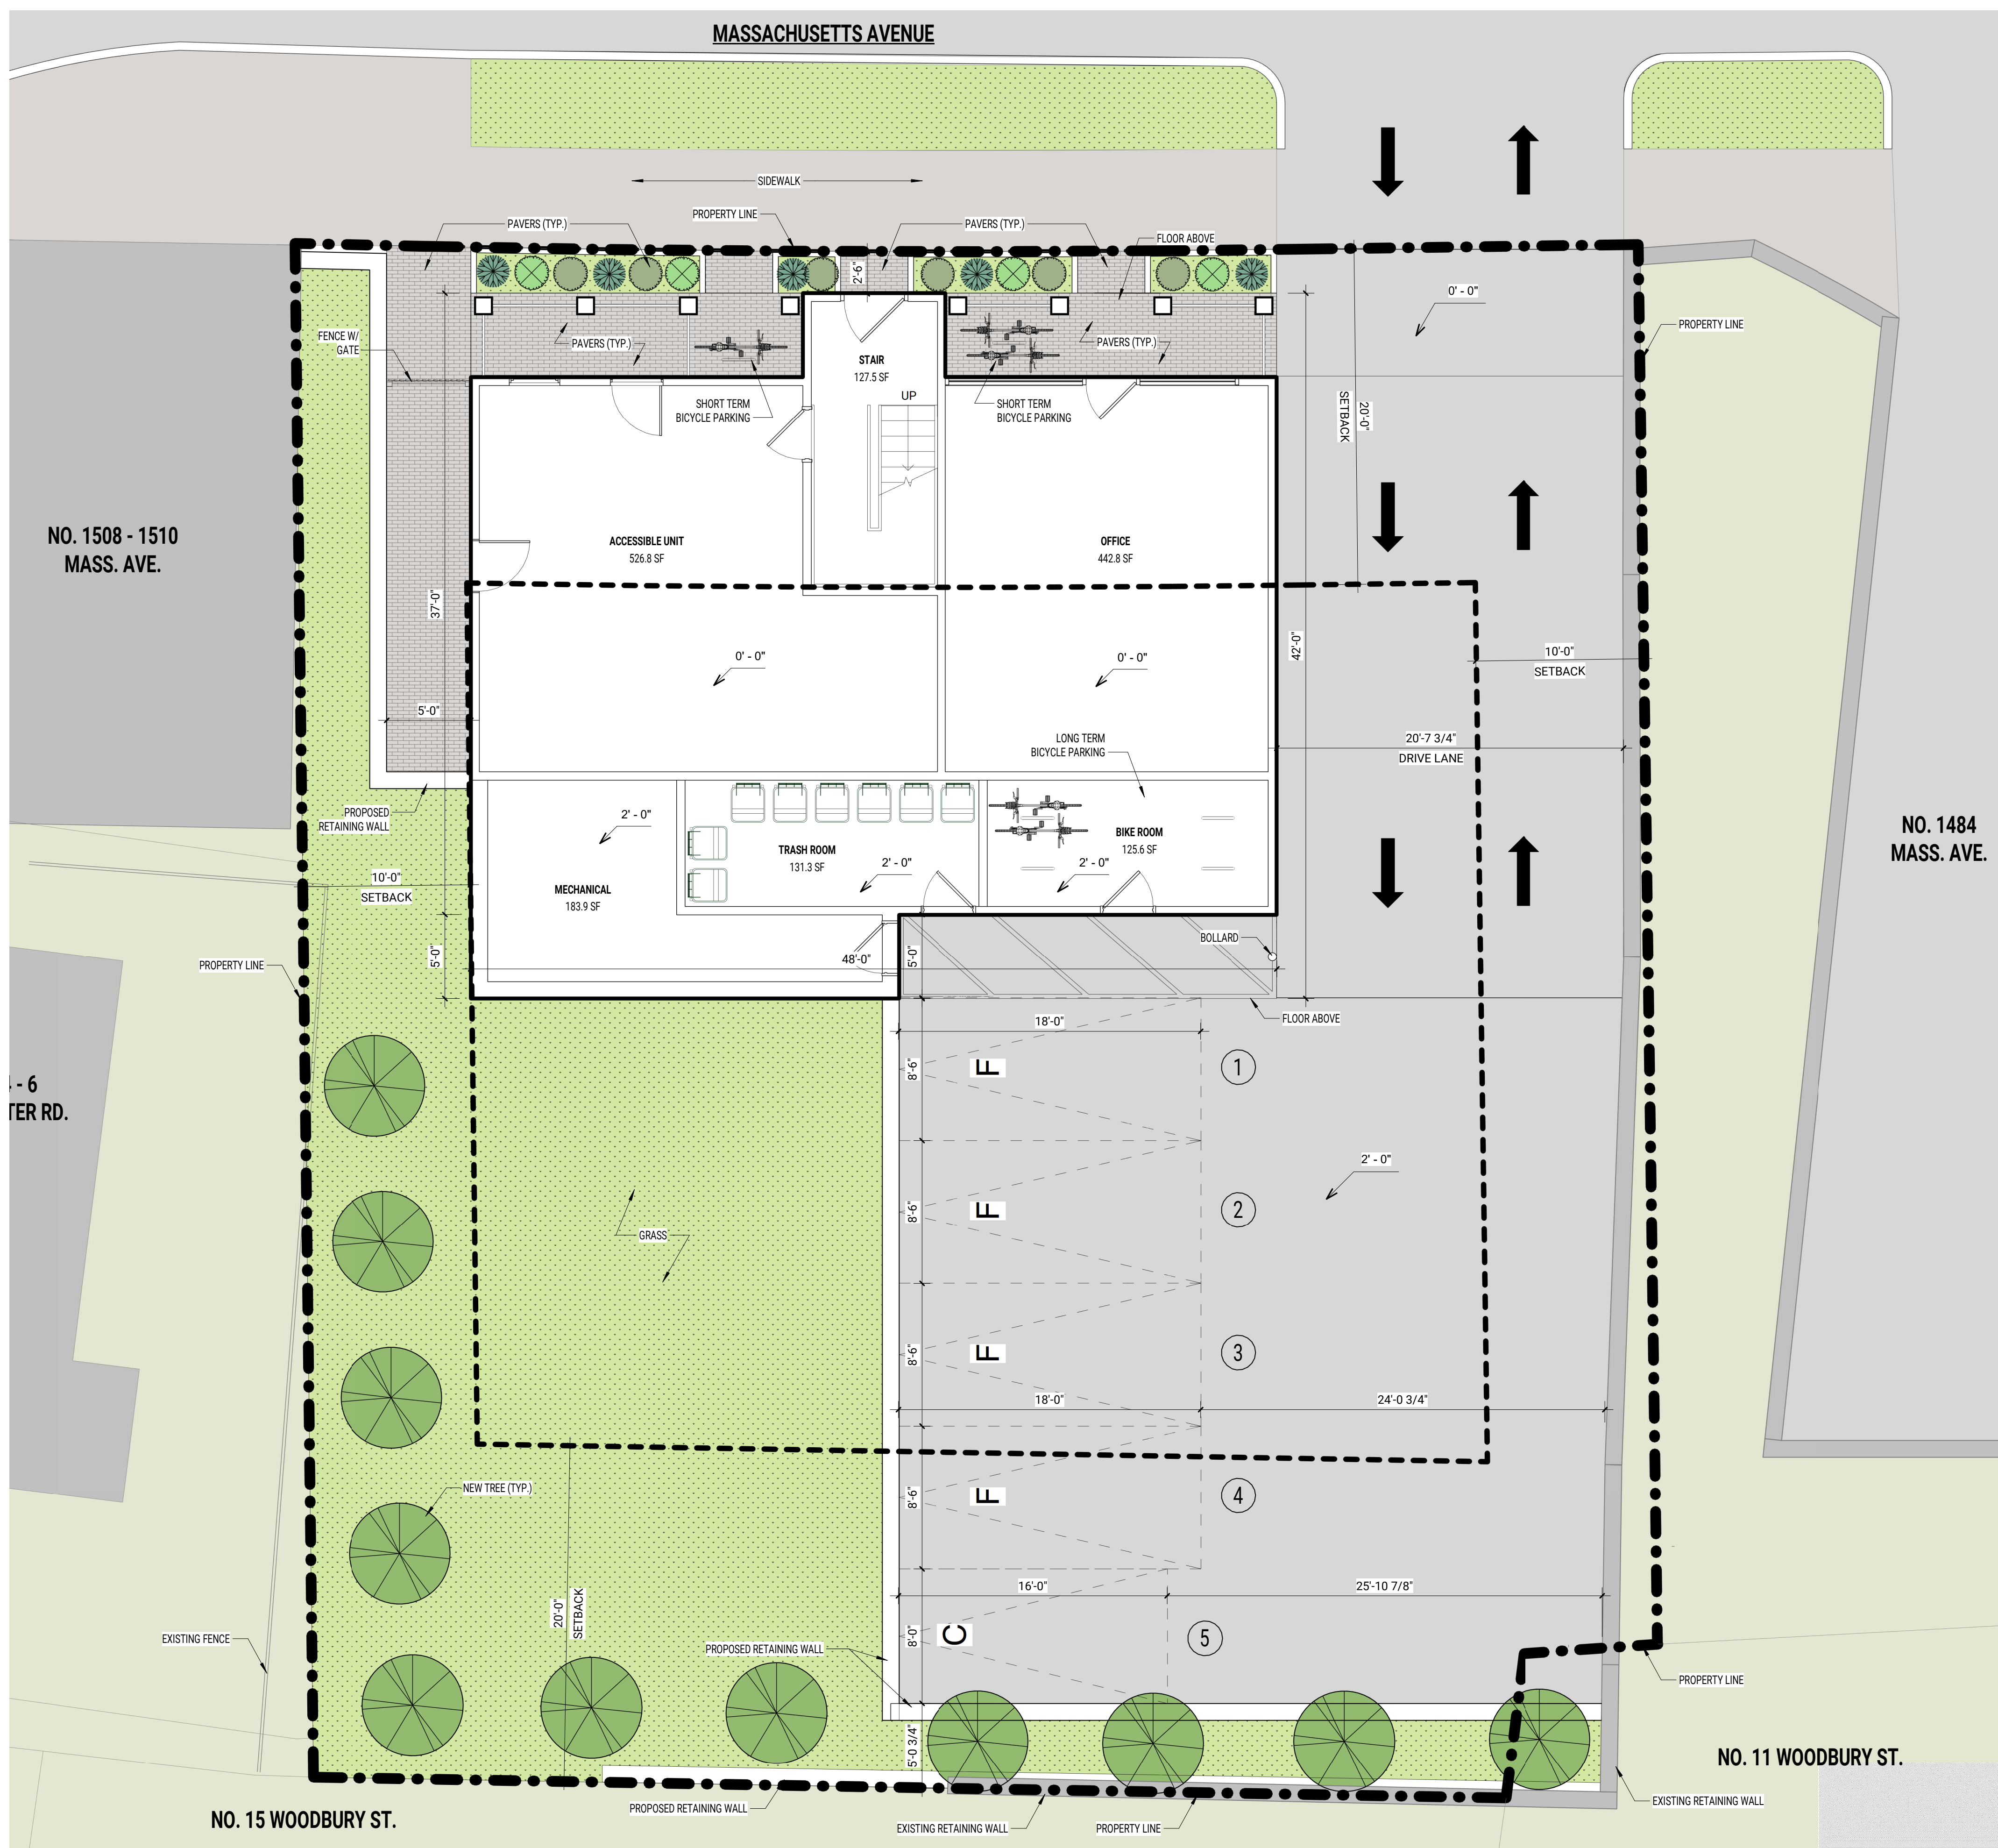

PROPOSED SITE PLAN

SITE PLAN LEGEND

- GRASS
- HYDRANGEA
- RHODODENDRON
- EVERGREEN AZALEA



PERMEABLE PAVERS



HYDRANGEA



RHODODENDRON



EVERGREEN AZALEA