





PROPOSED EXTERIOR DESIGN

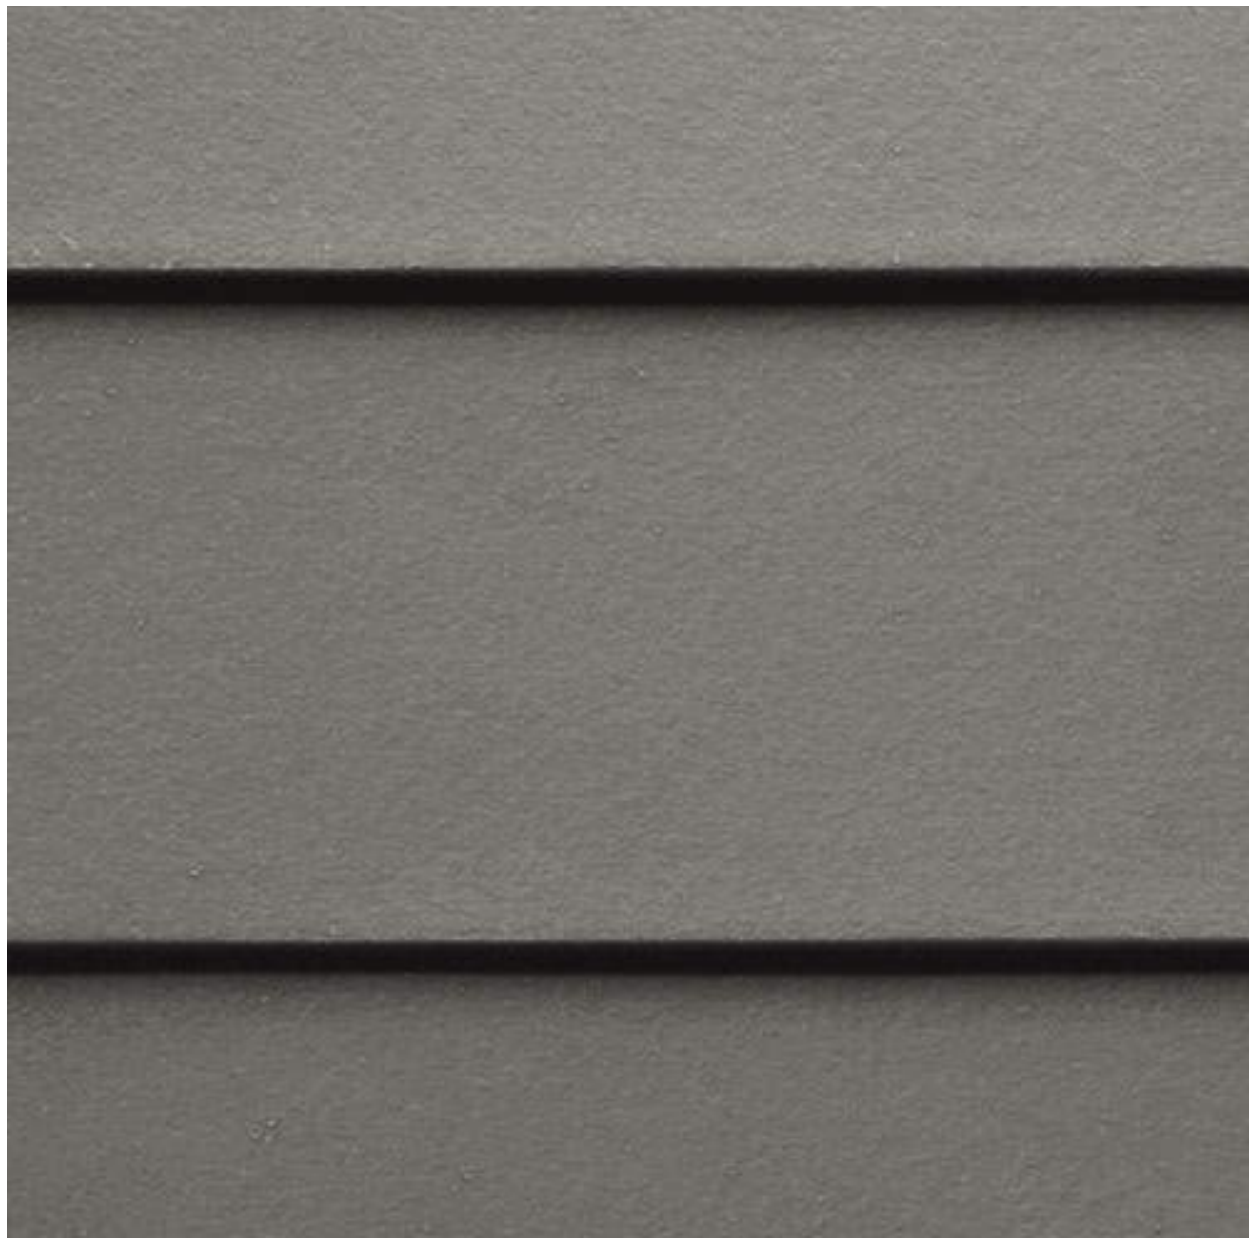

JAMES HARDIE - AGED PEWTER

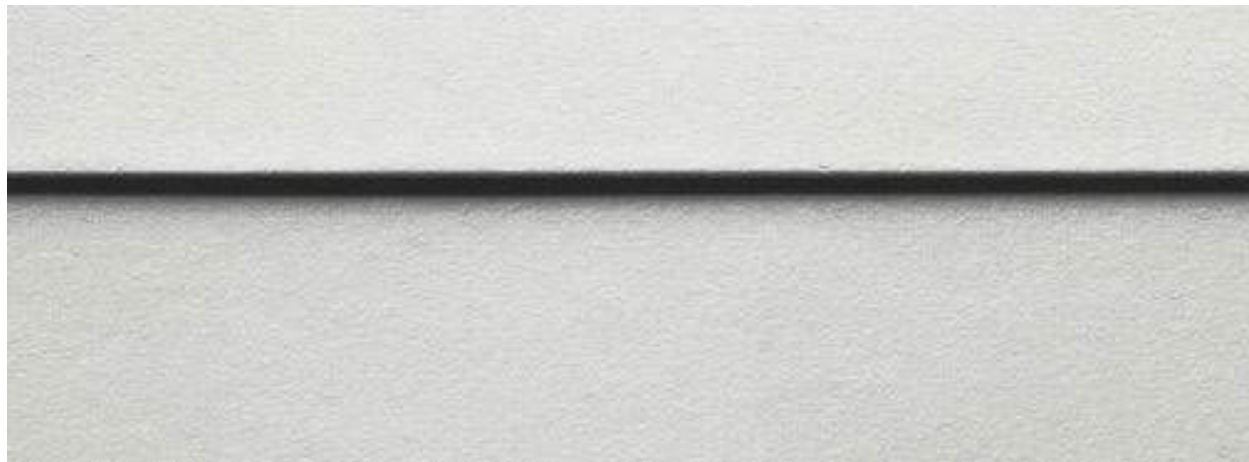

AZEK TRIM - WHITE



POWDER COATED BLACK ACCENTS




SHADES OF LIGHT -
OUTDOOR SCNCE





PROPOSED SITE SECTION




PROPOSED NORTH ELEVATION

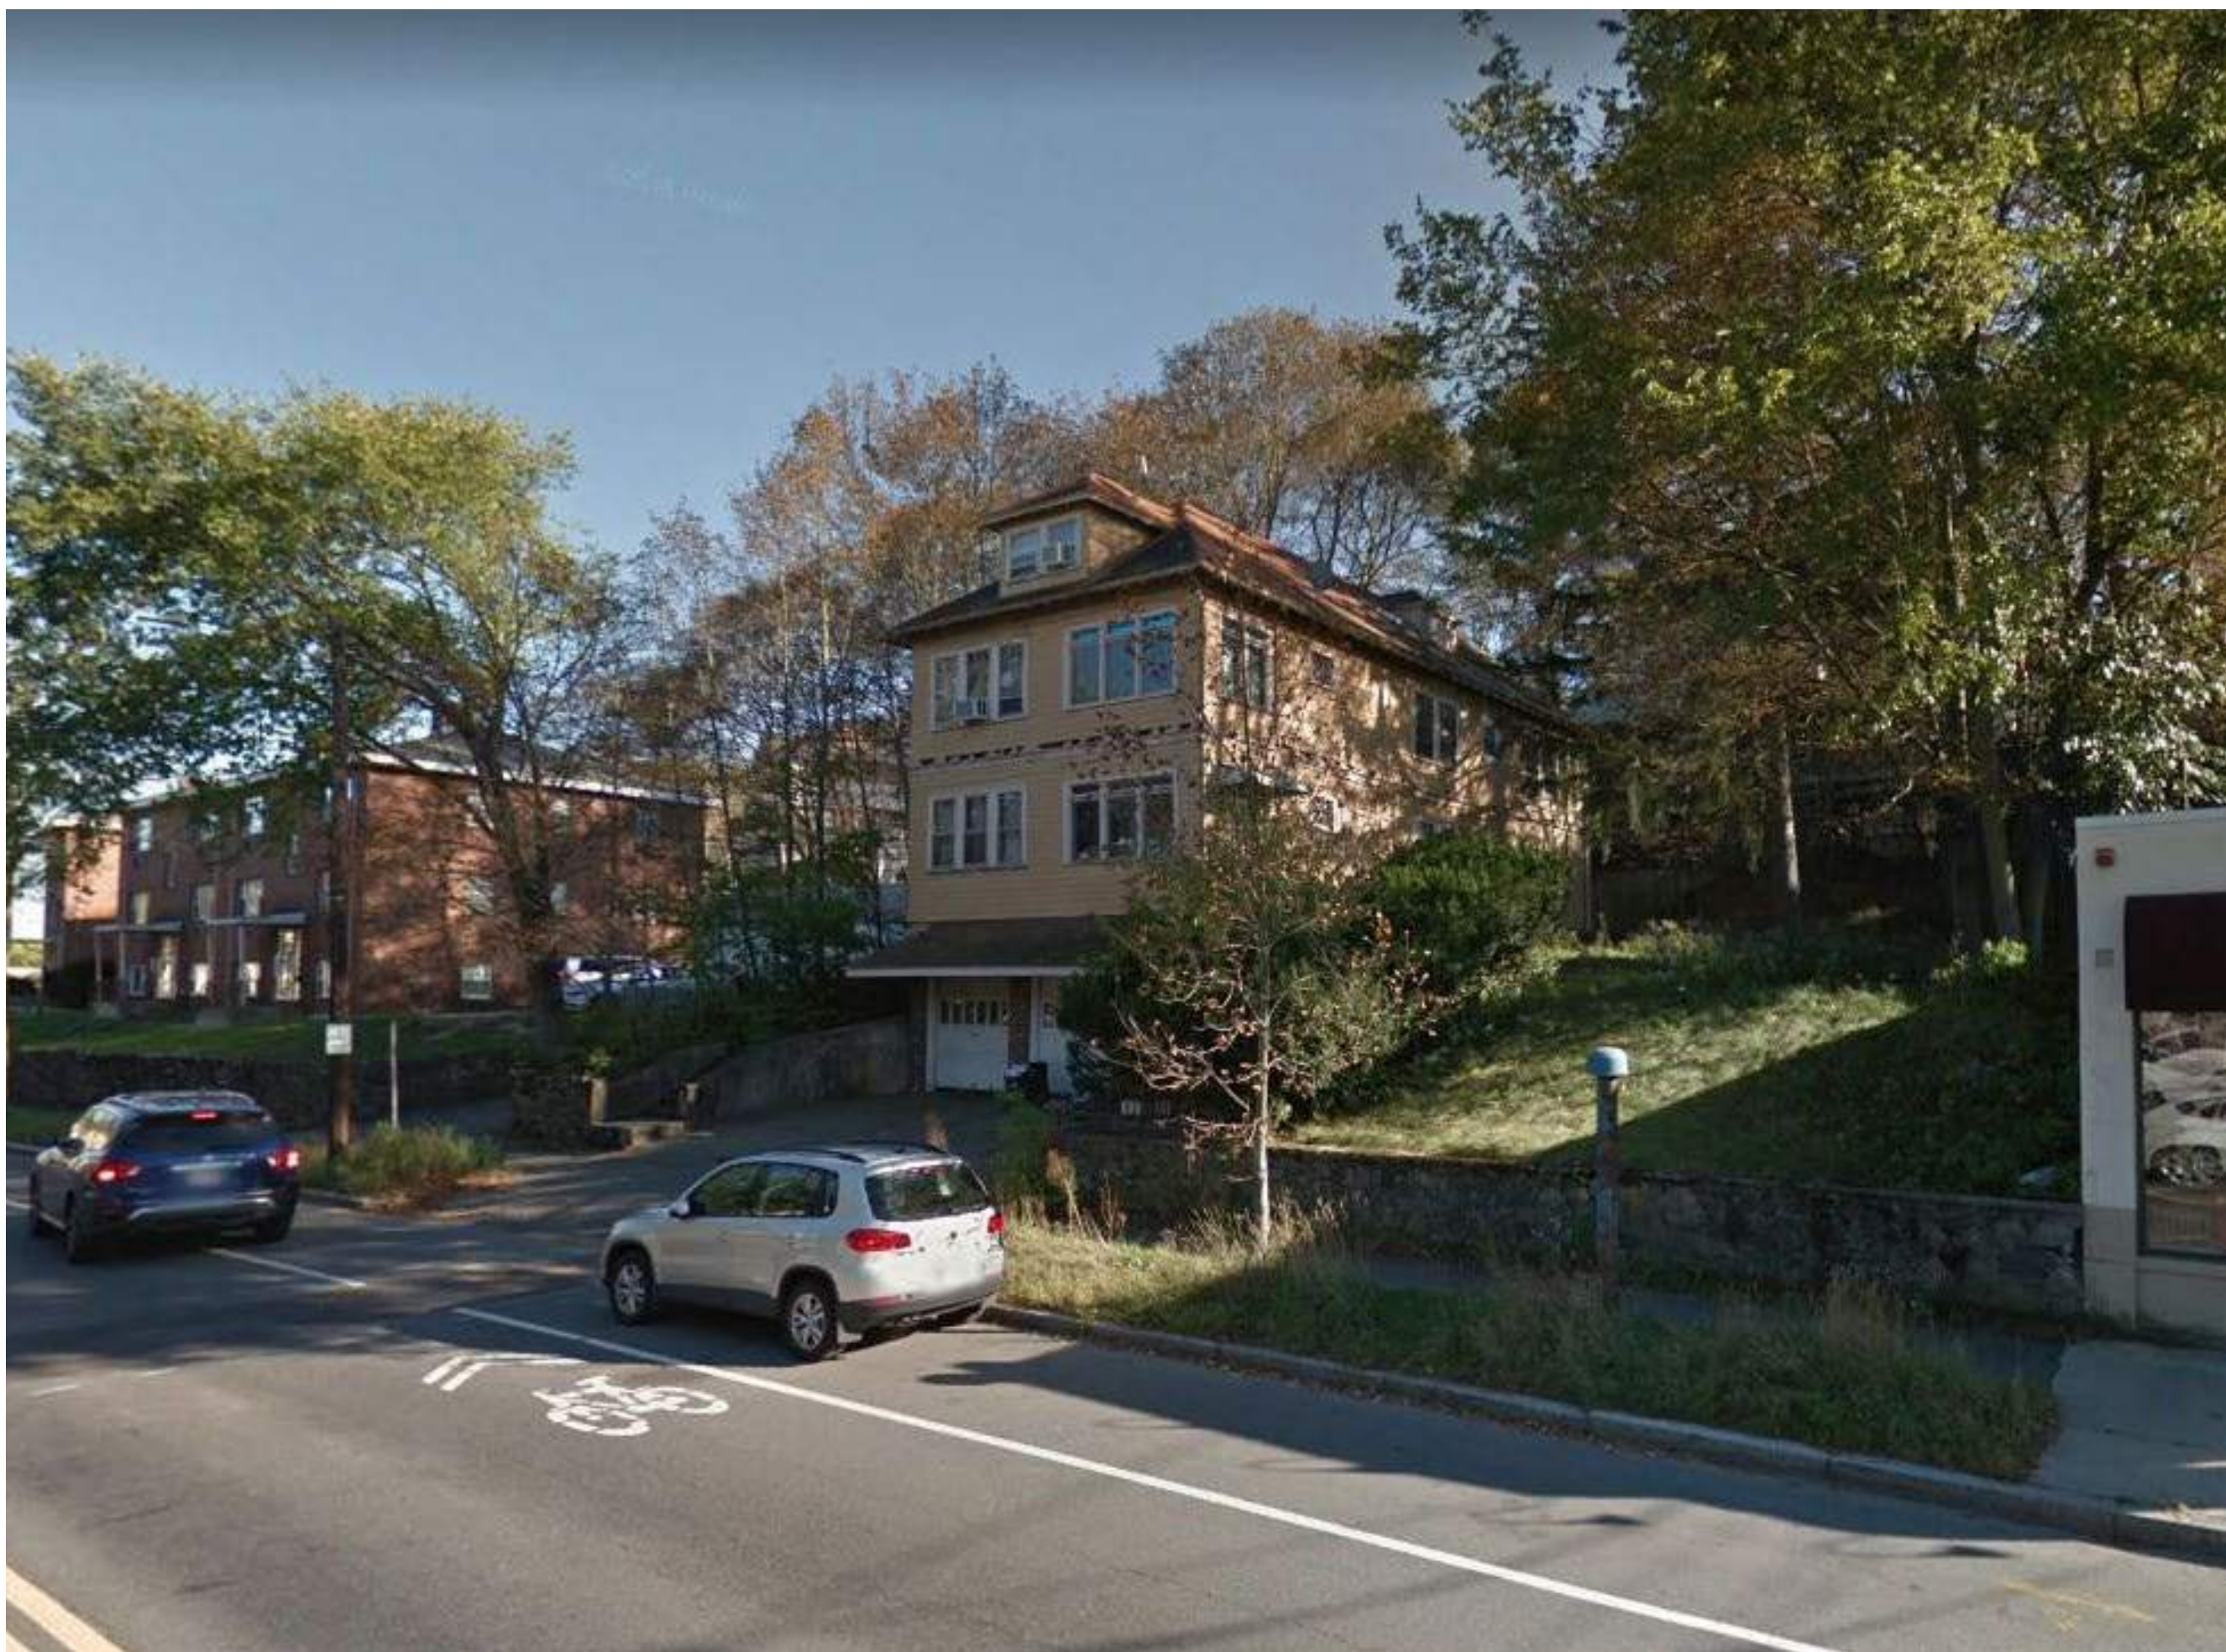


EXISTING CONDITIONS

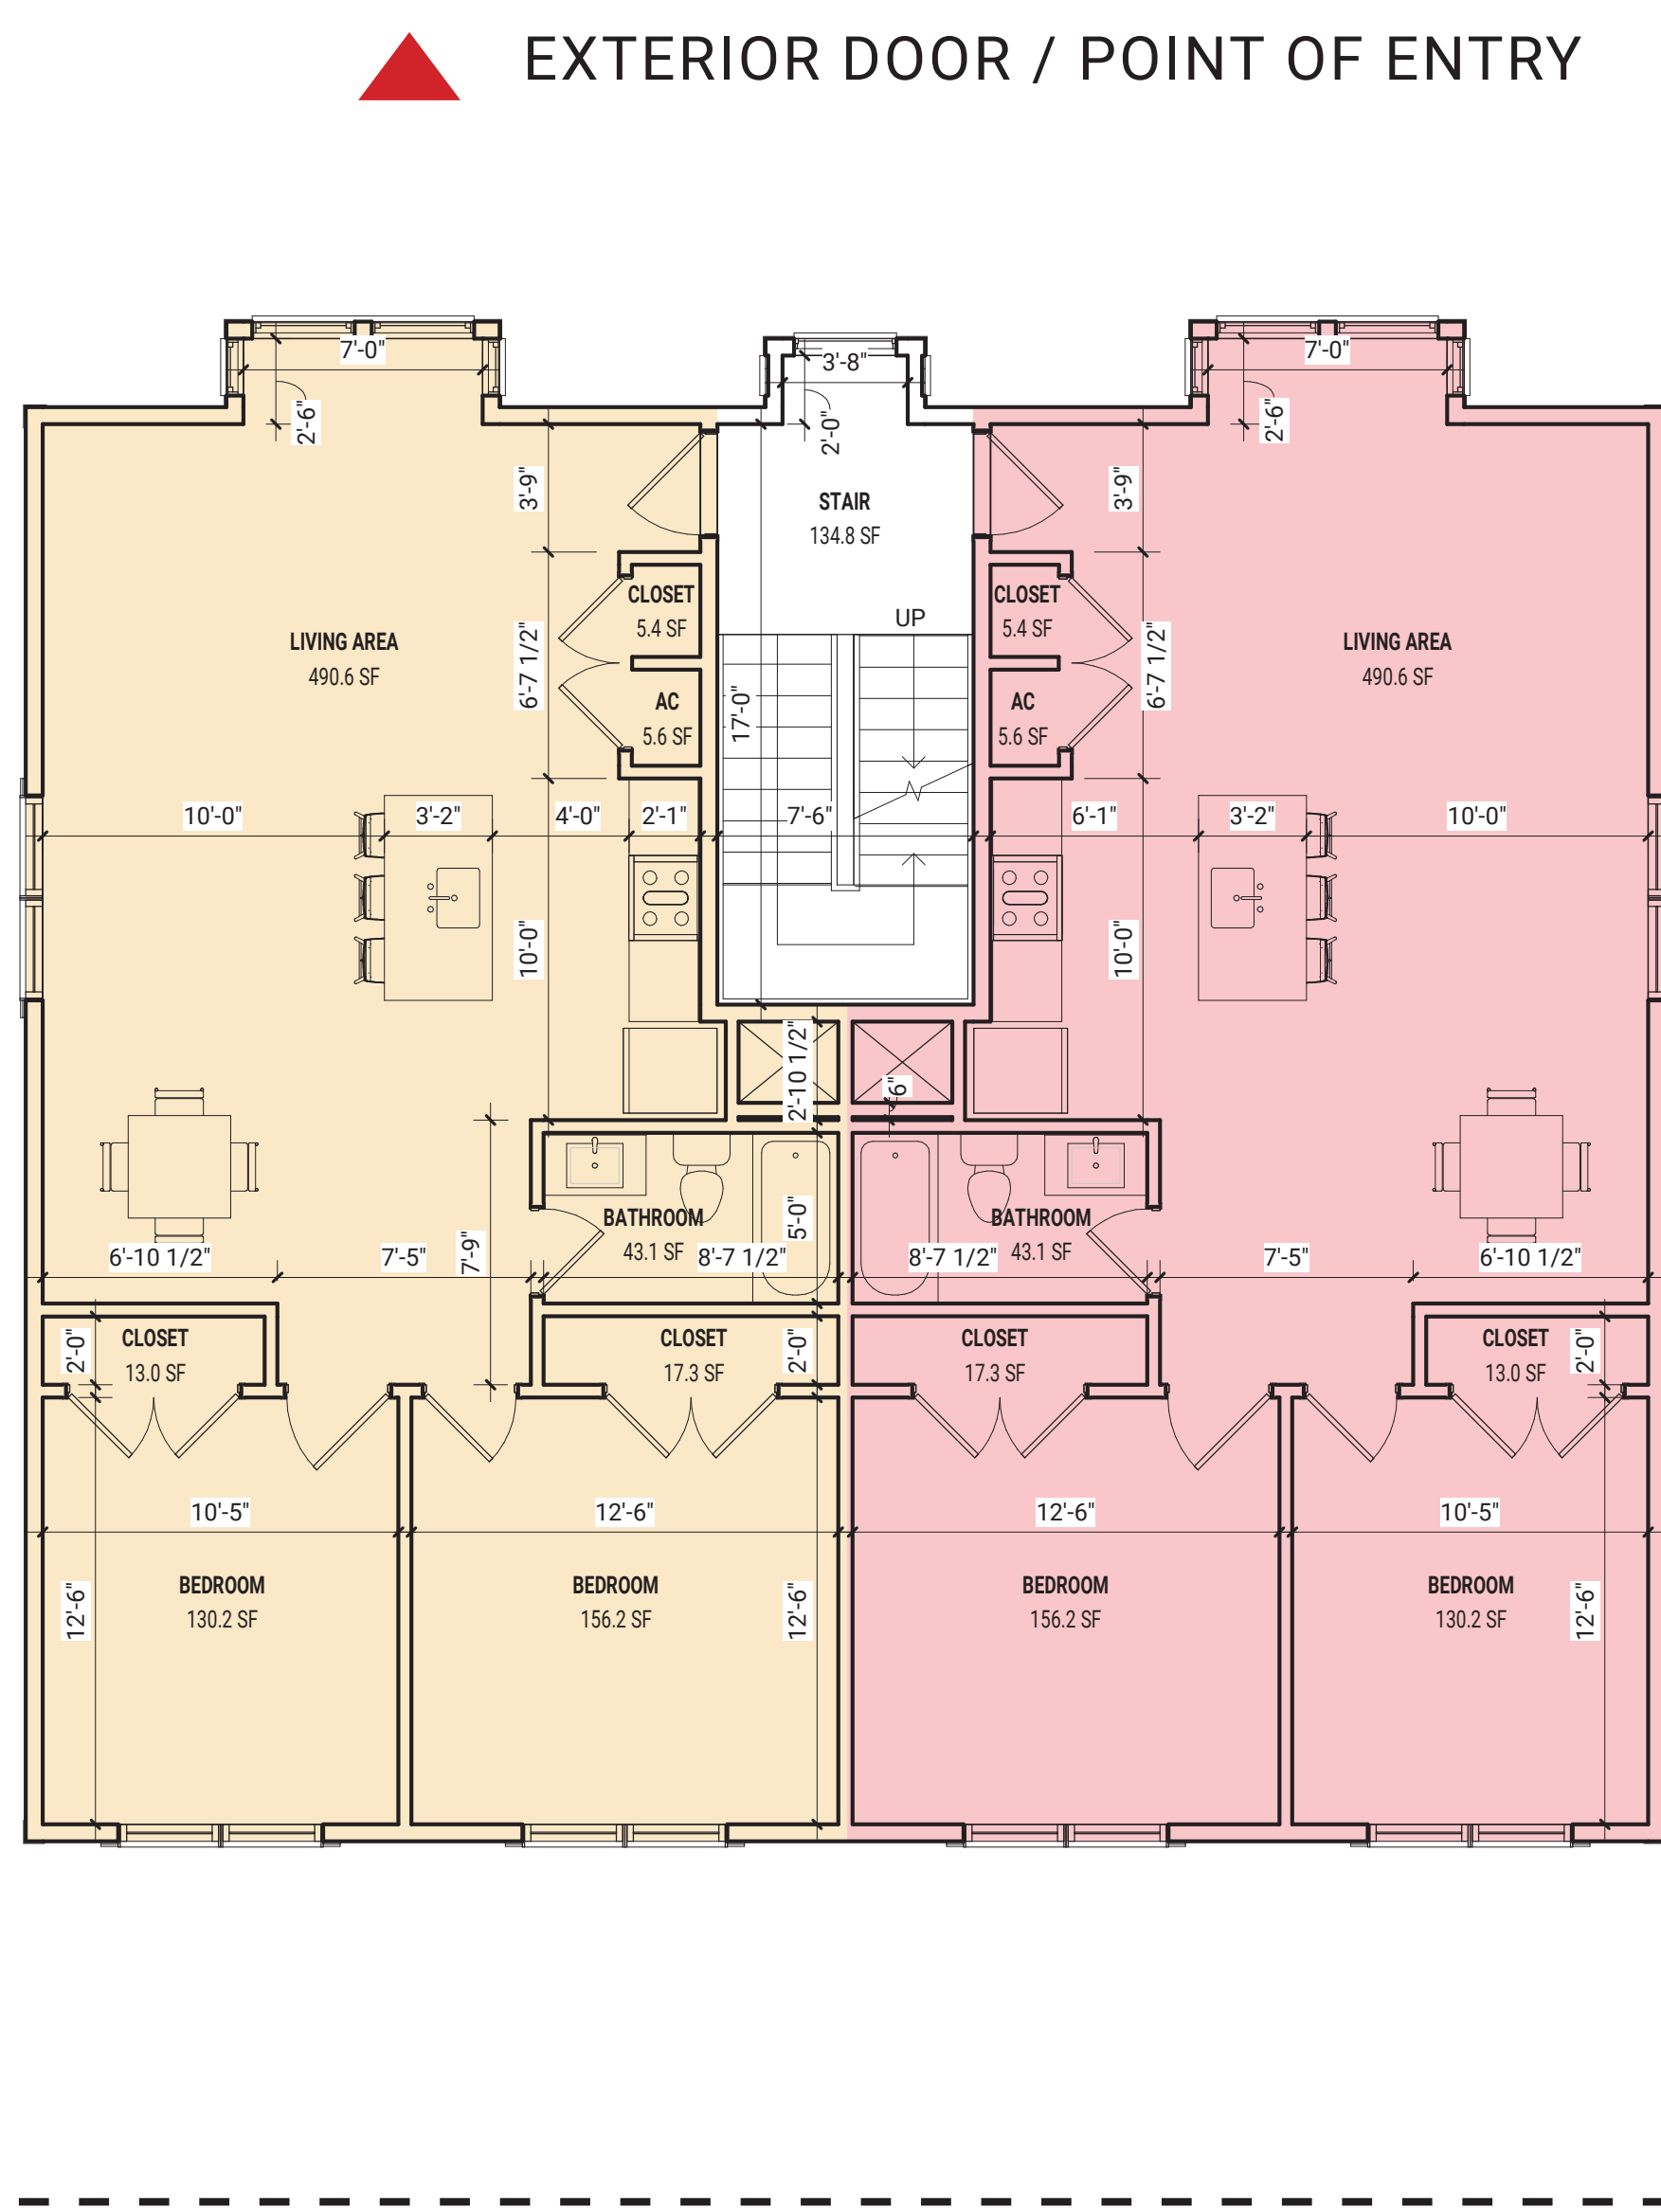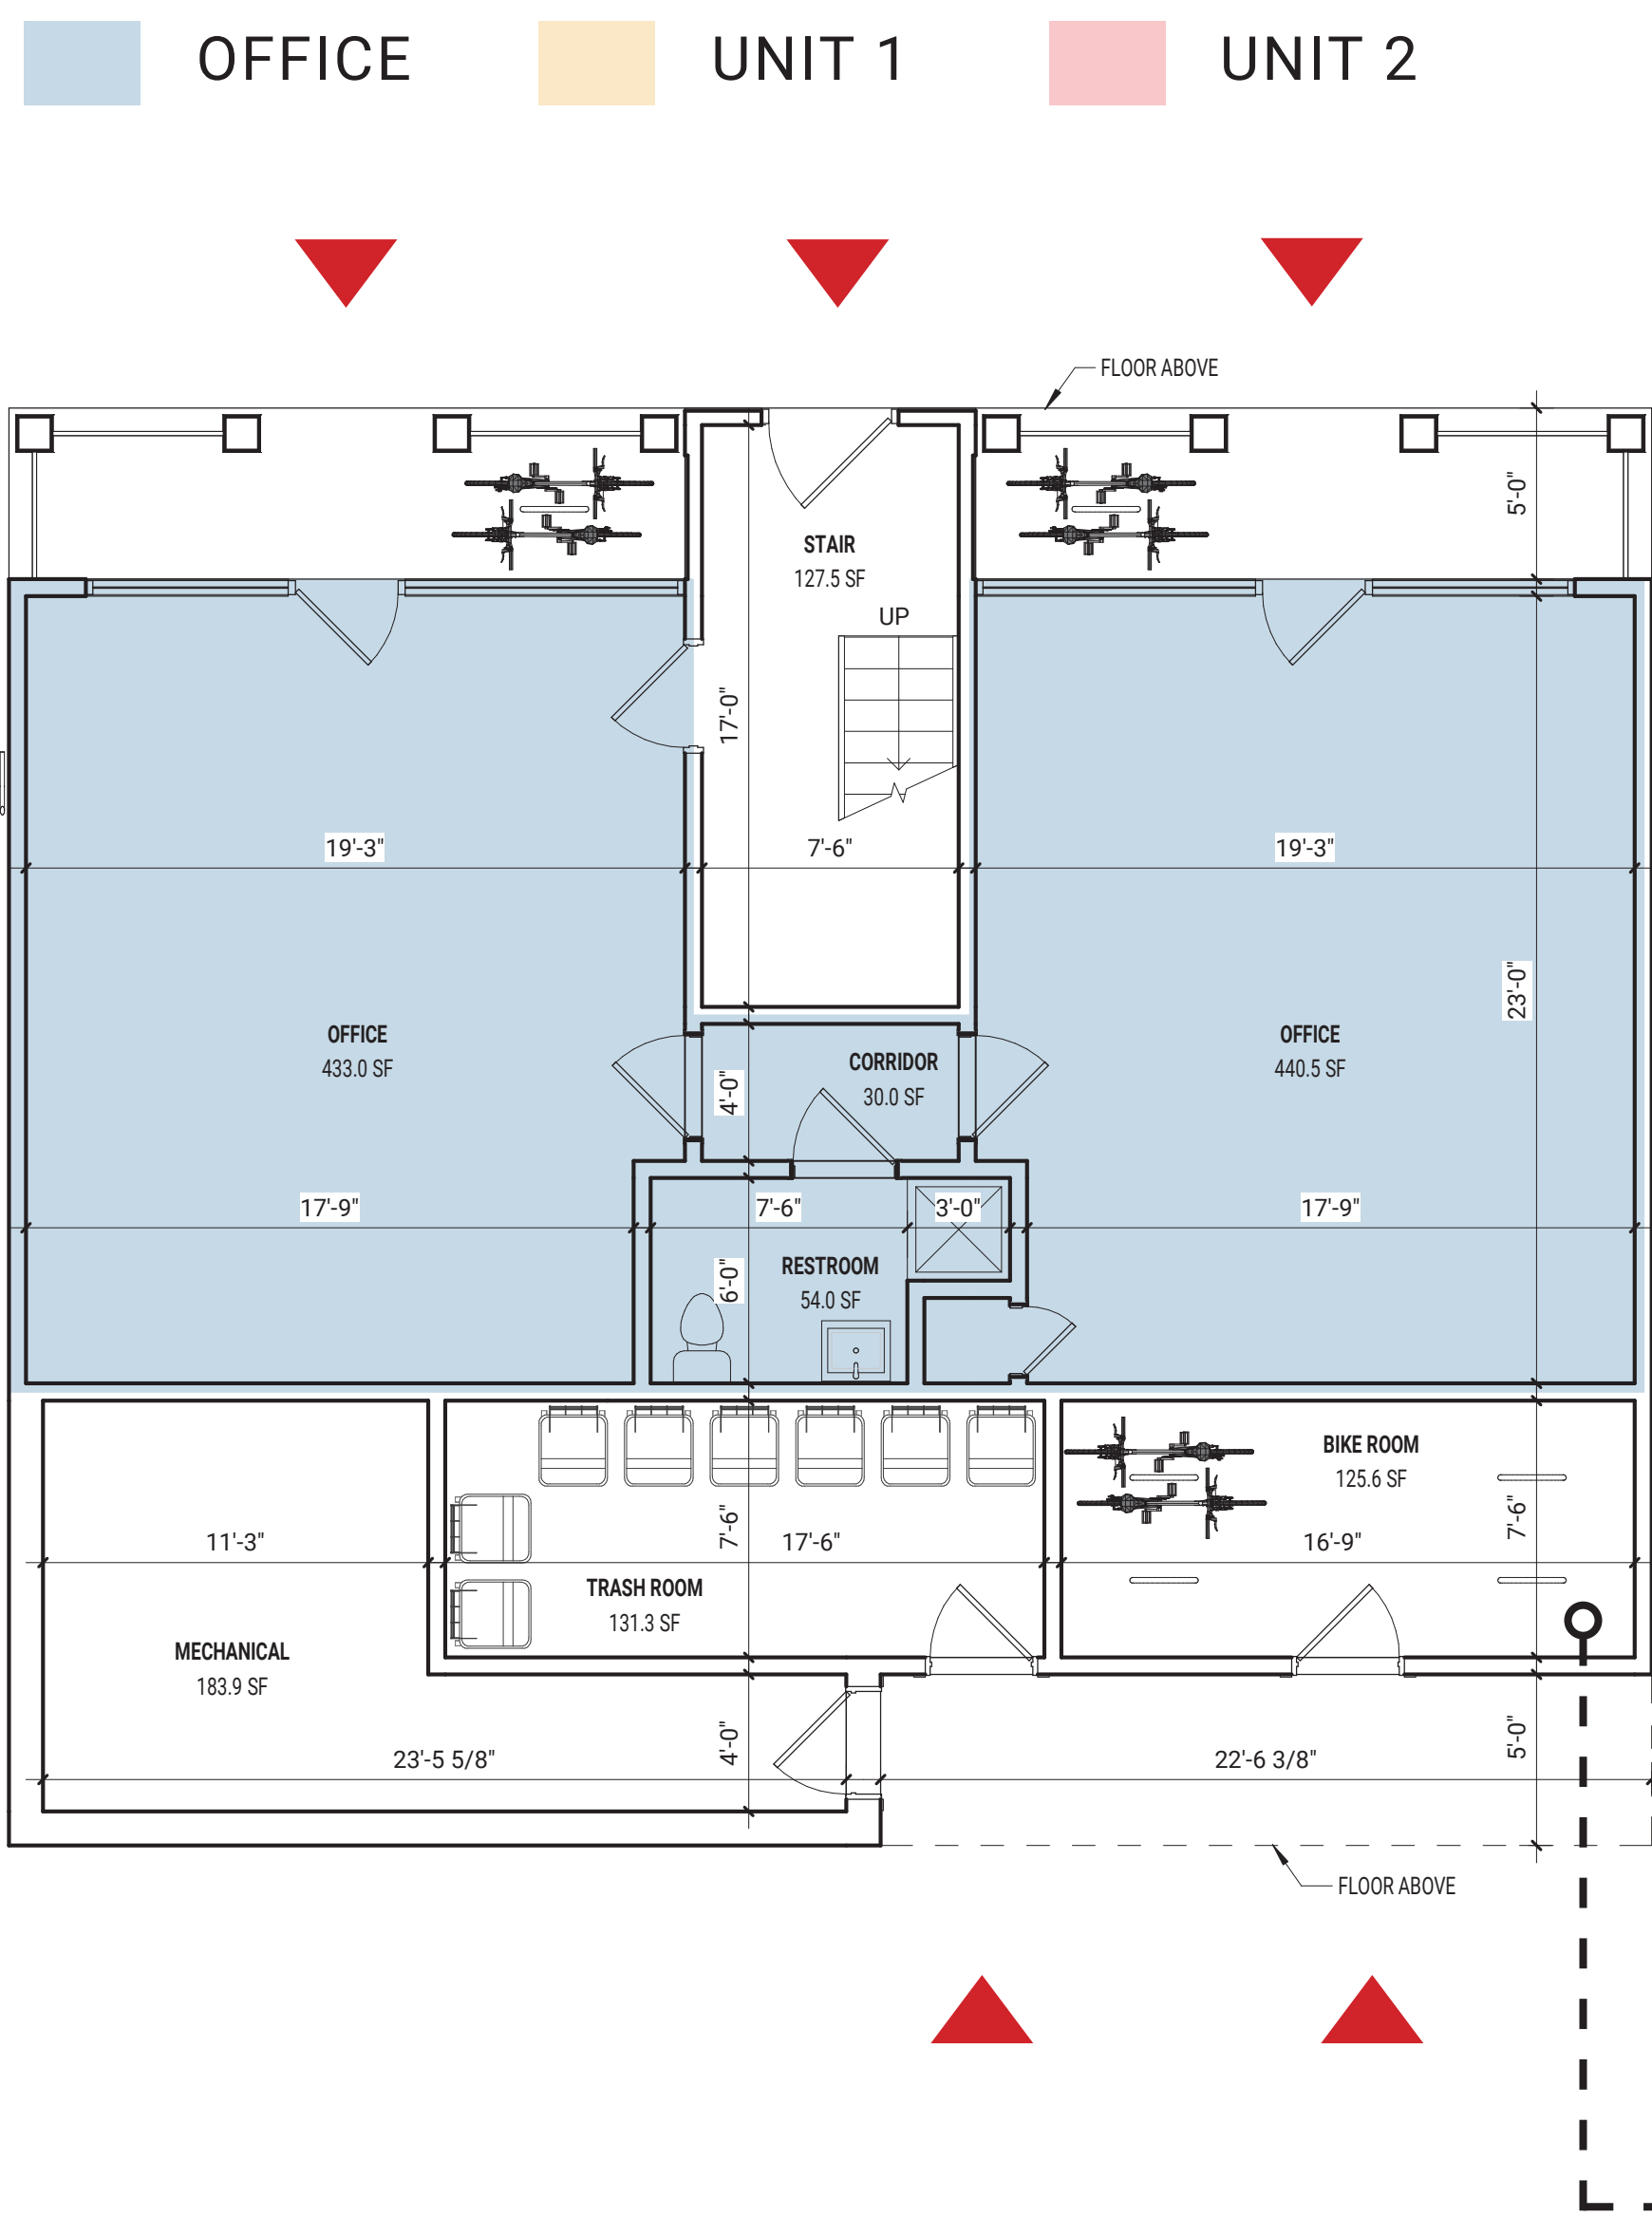

CLASSIC BIKE U RACK

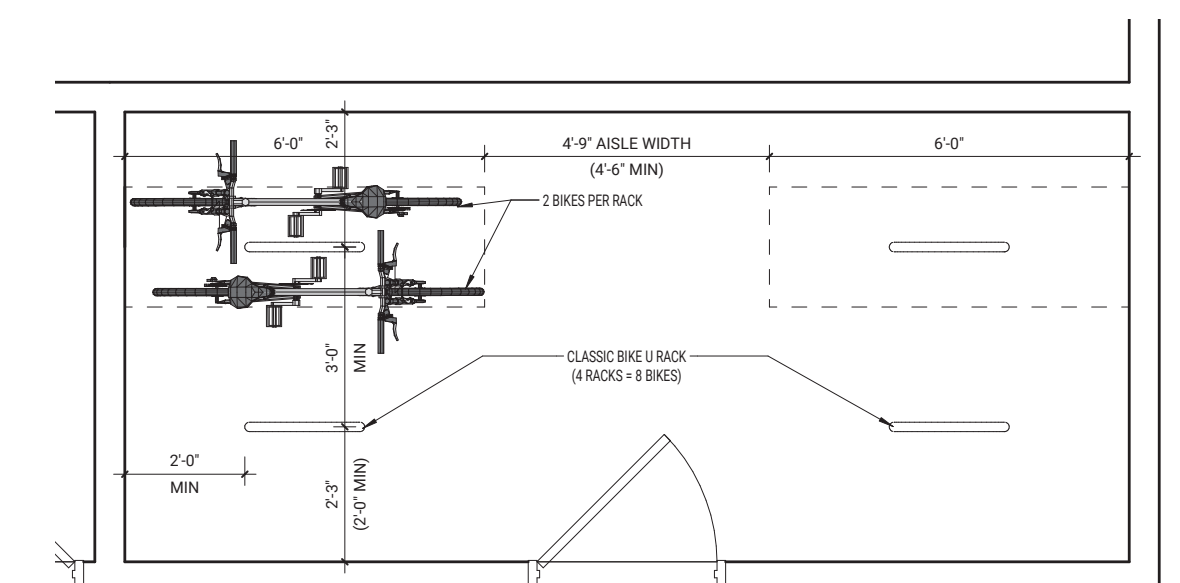

BIKE ROOM LAYOUT

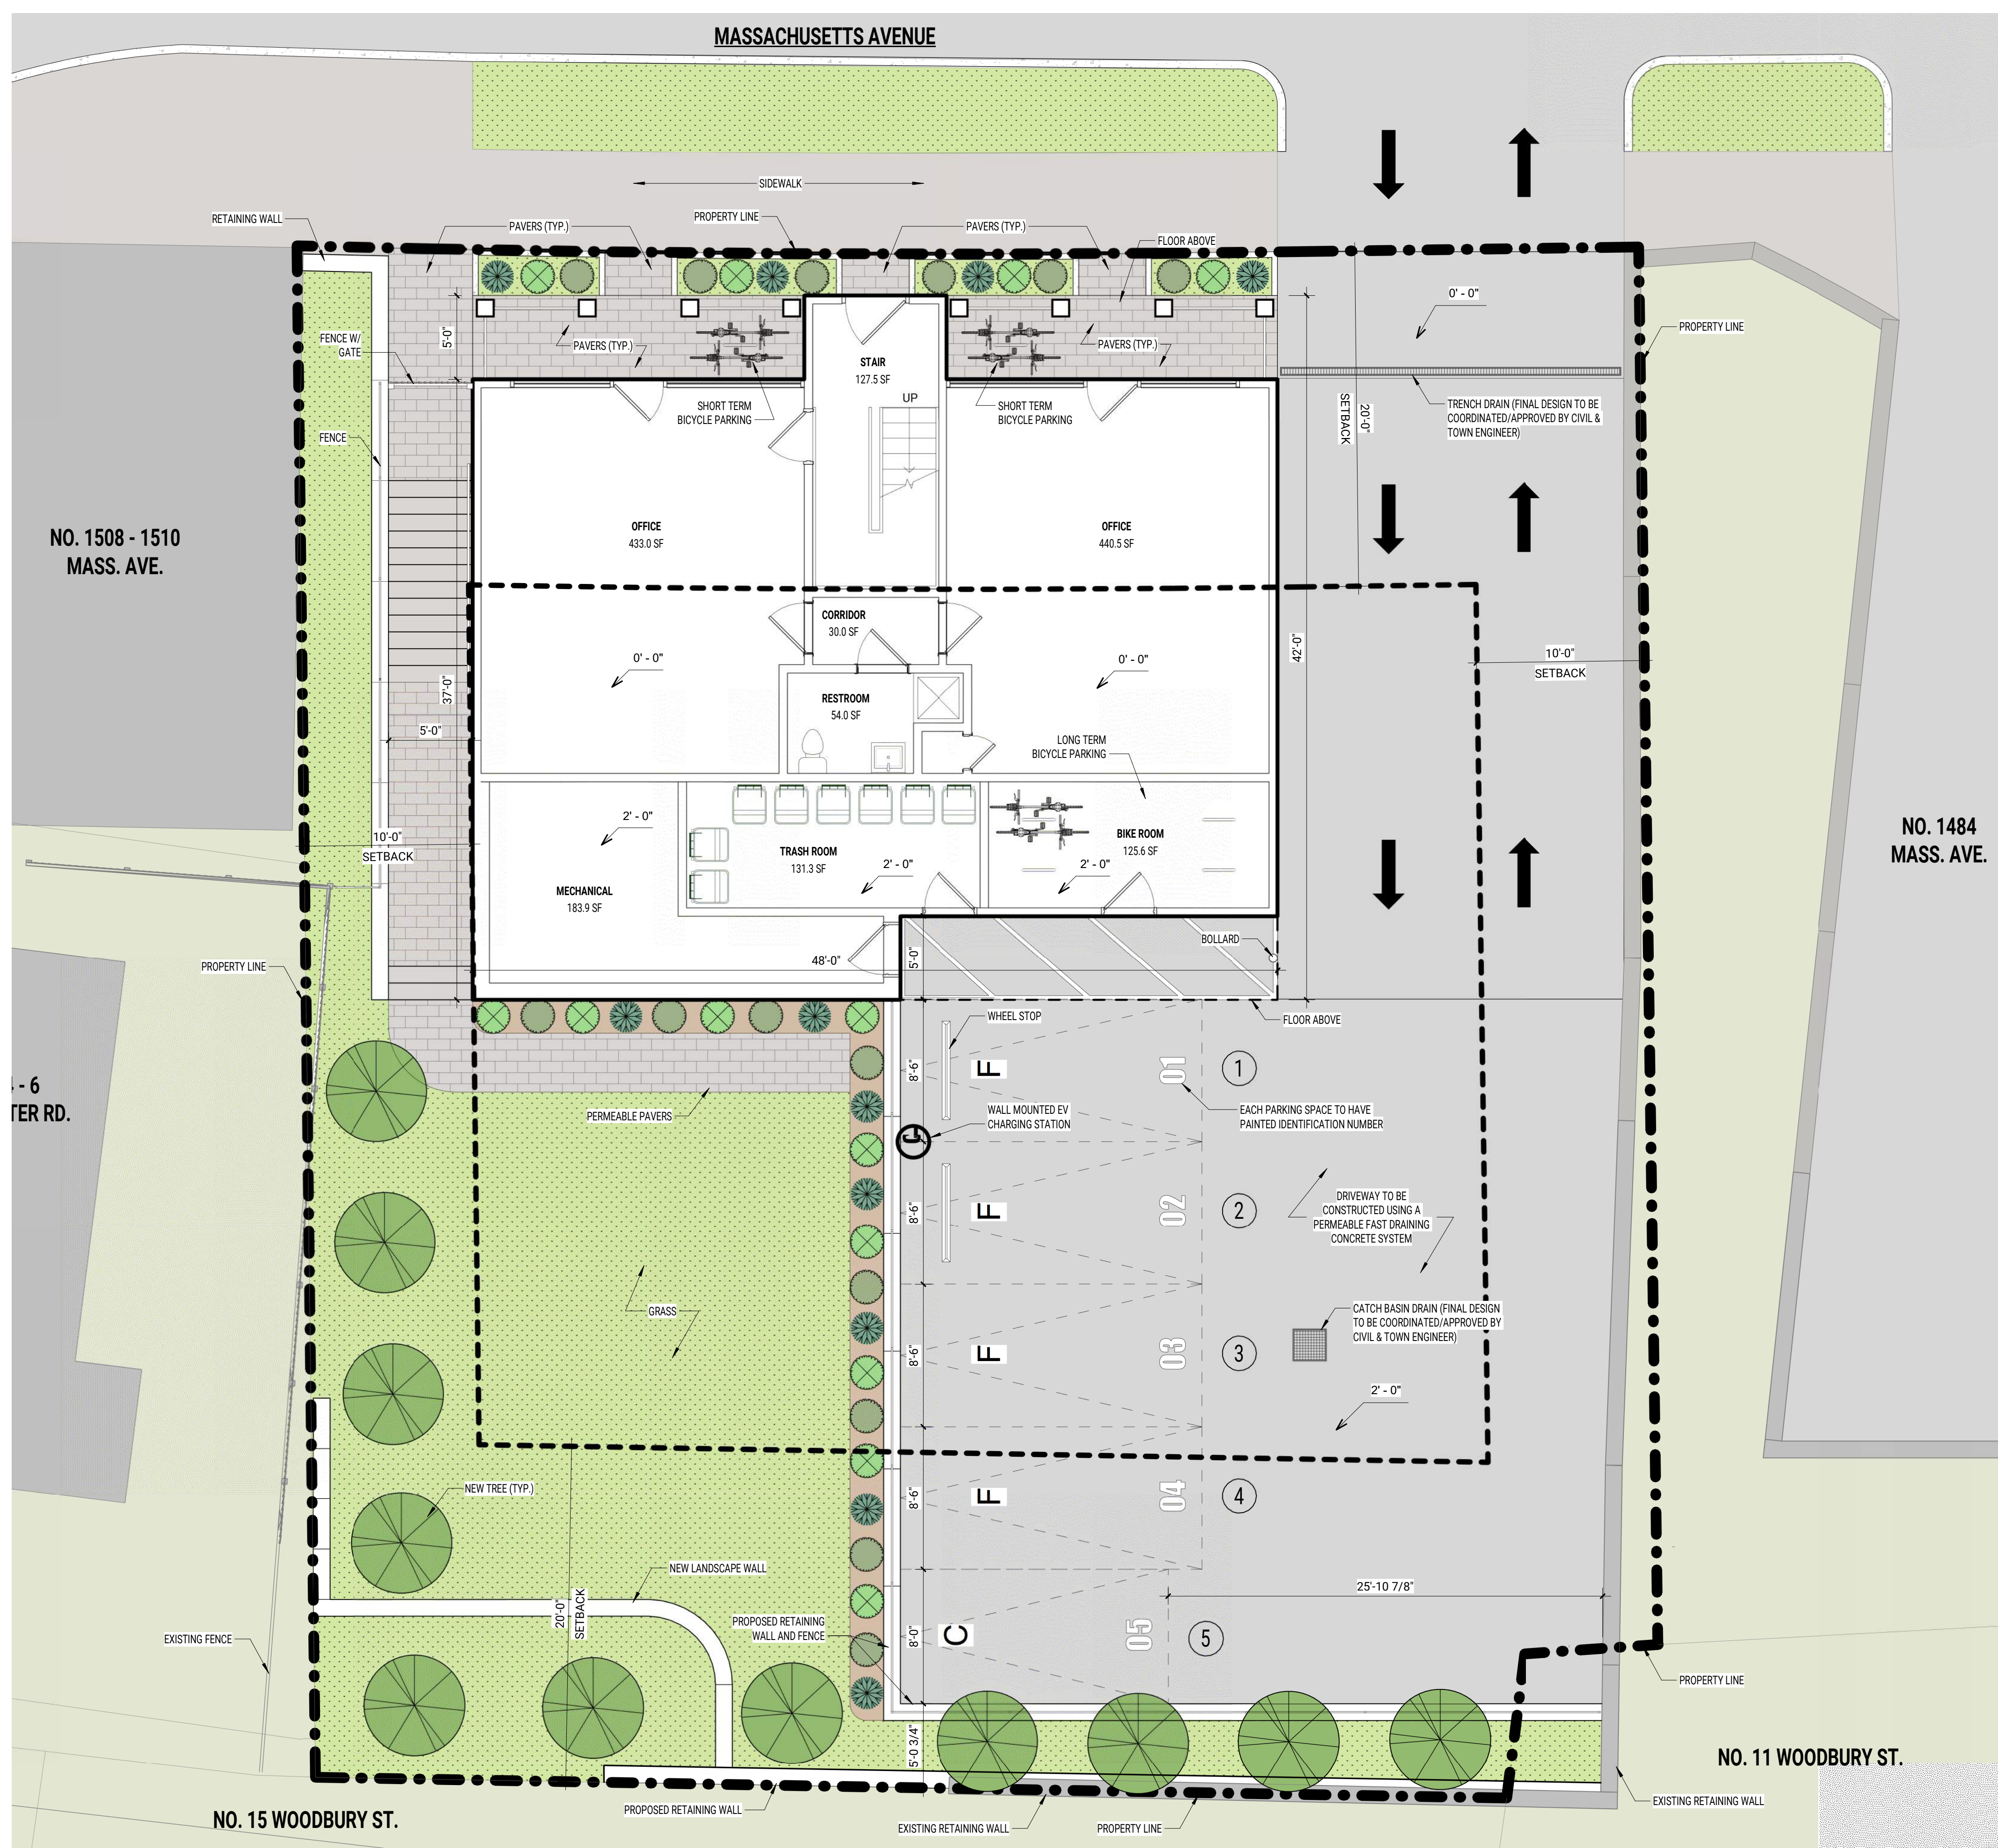

SITE PLAN LEGEND


- GRASS
- HYDRANGEA
- RHODODENDRON
- EVERGREEN AZALEA
- NATIVE AMERICAN TREE AS APPROVED BY TOWN




PERMEABLE PAVERS




HYDRANGEA

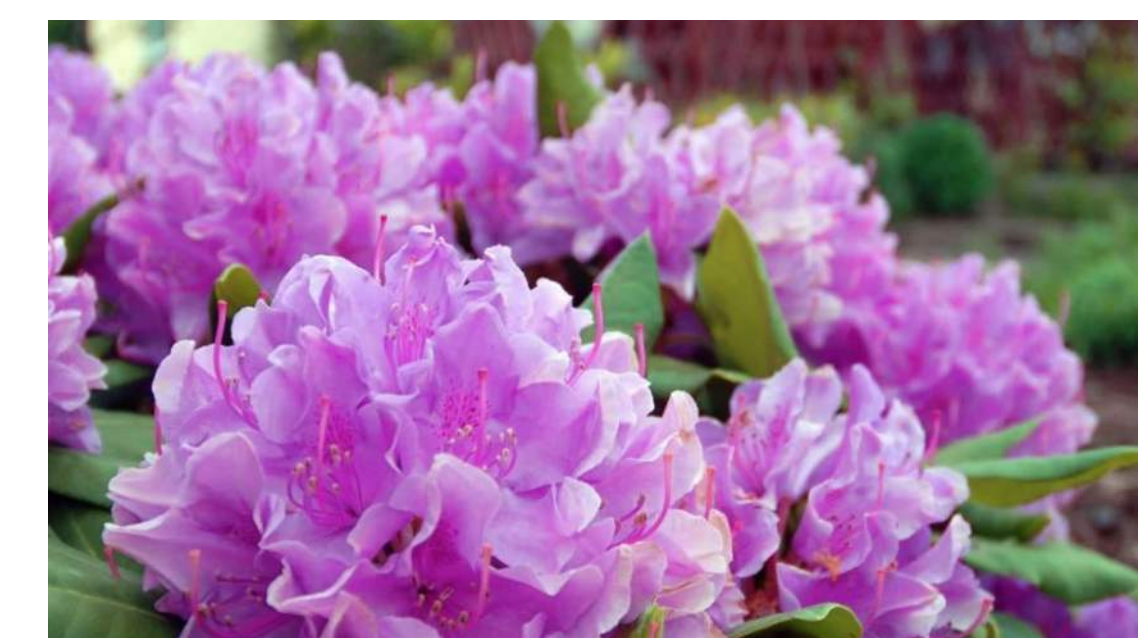

RHODODENDRON

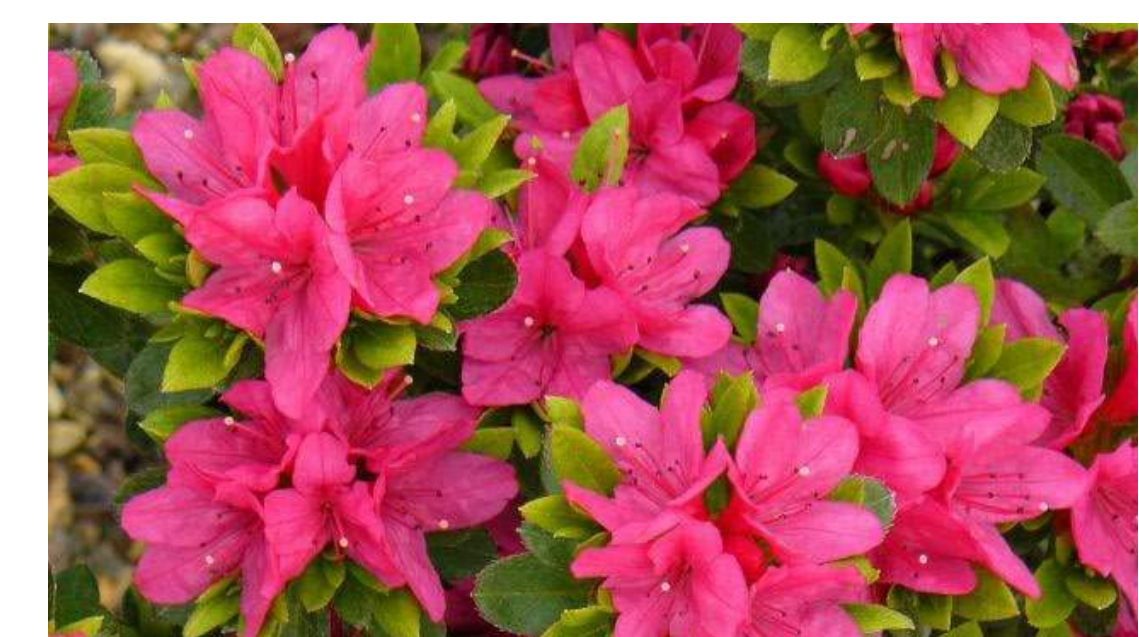

EVERGREEN AZALEA

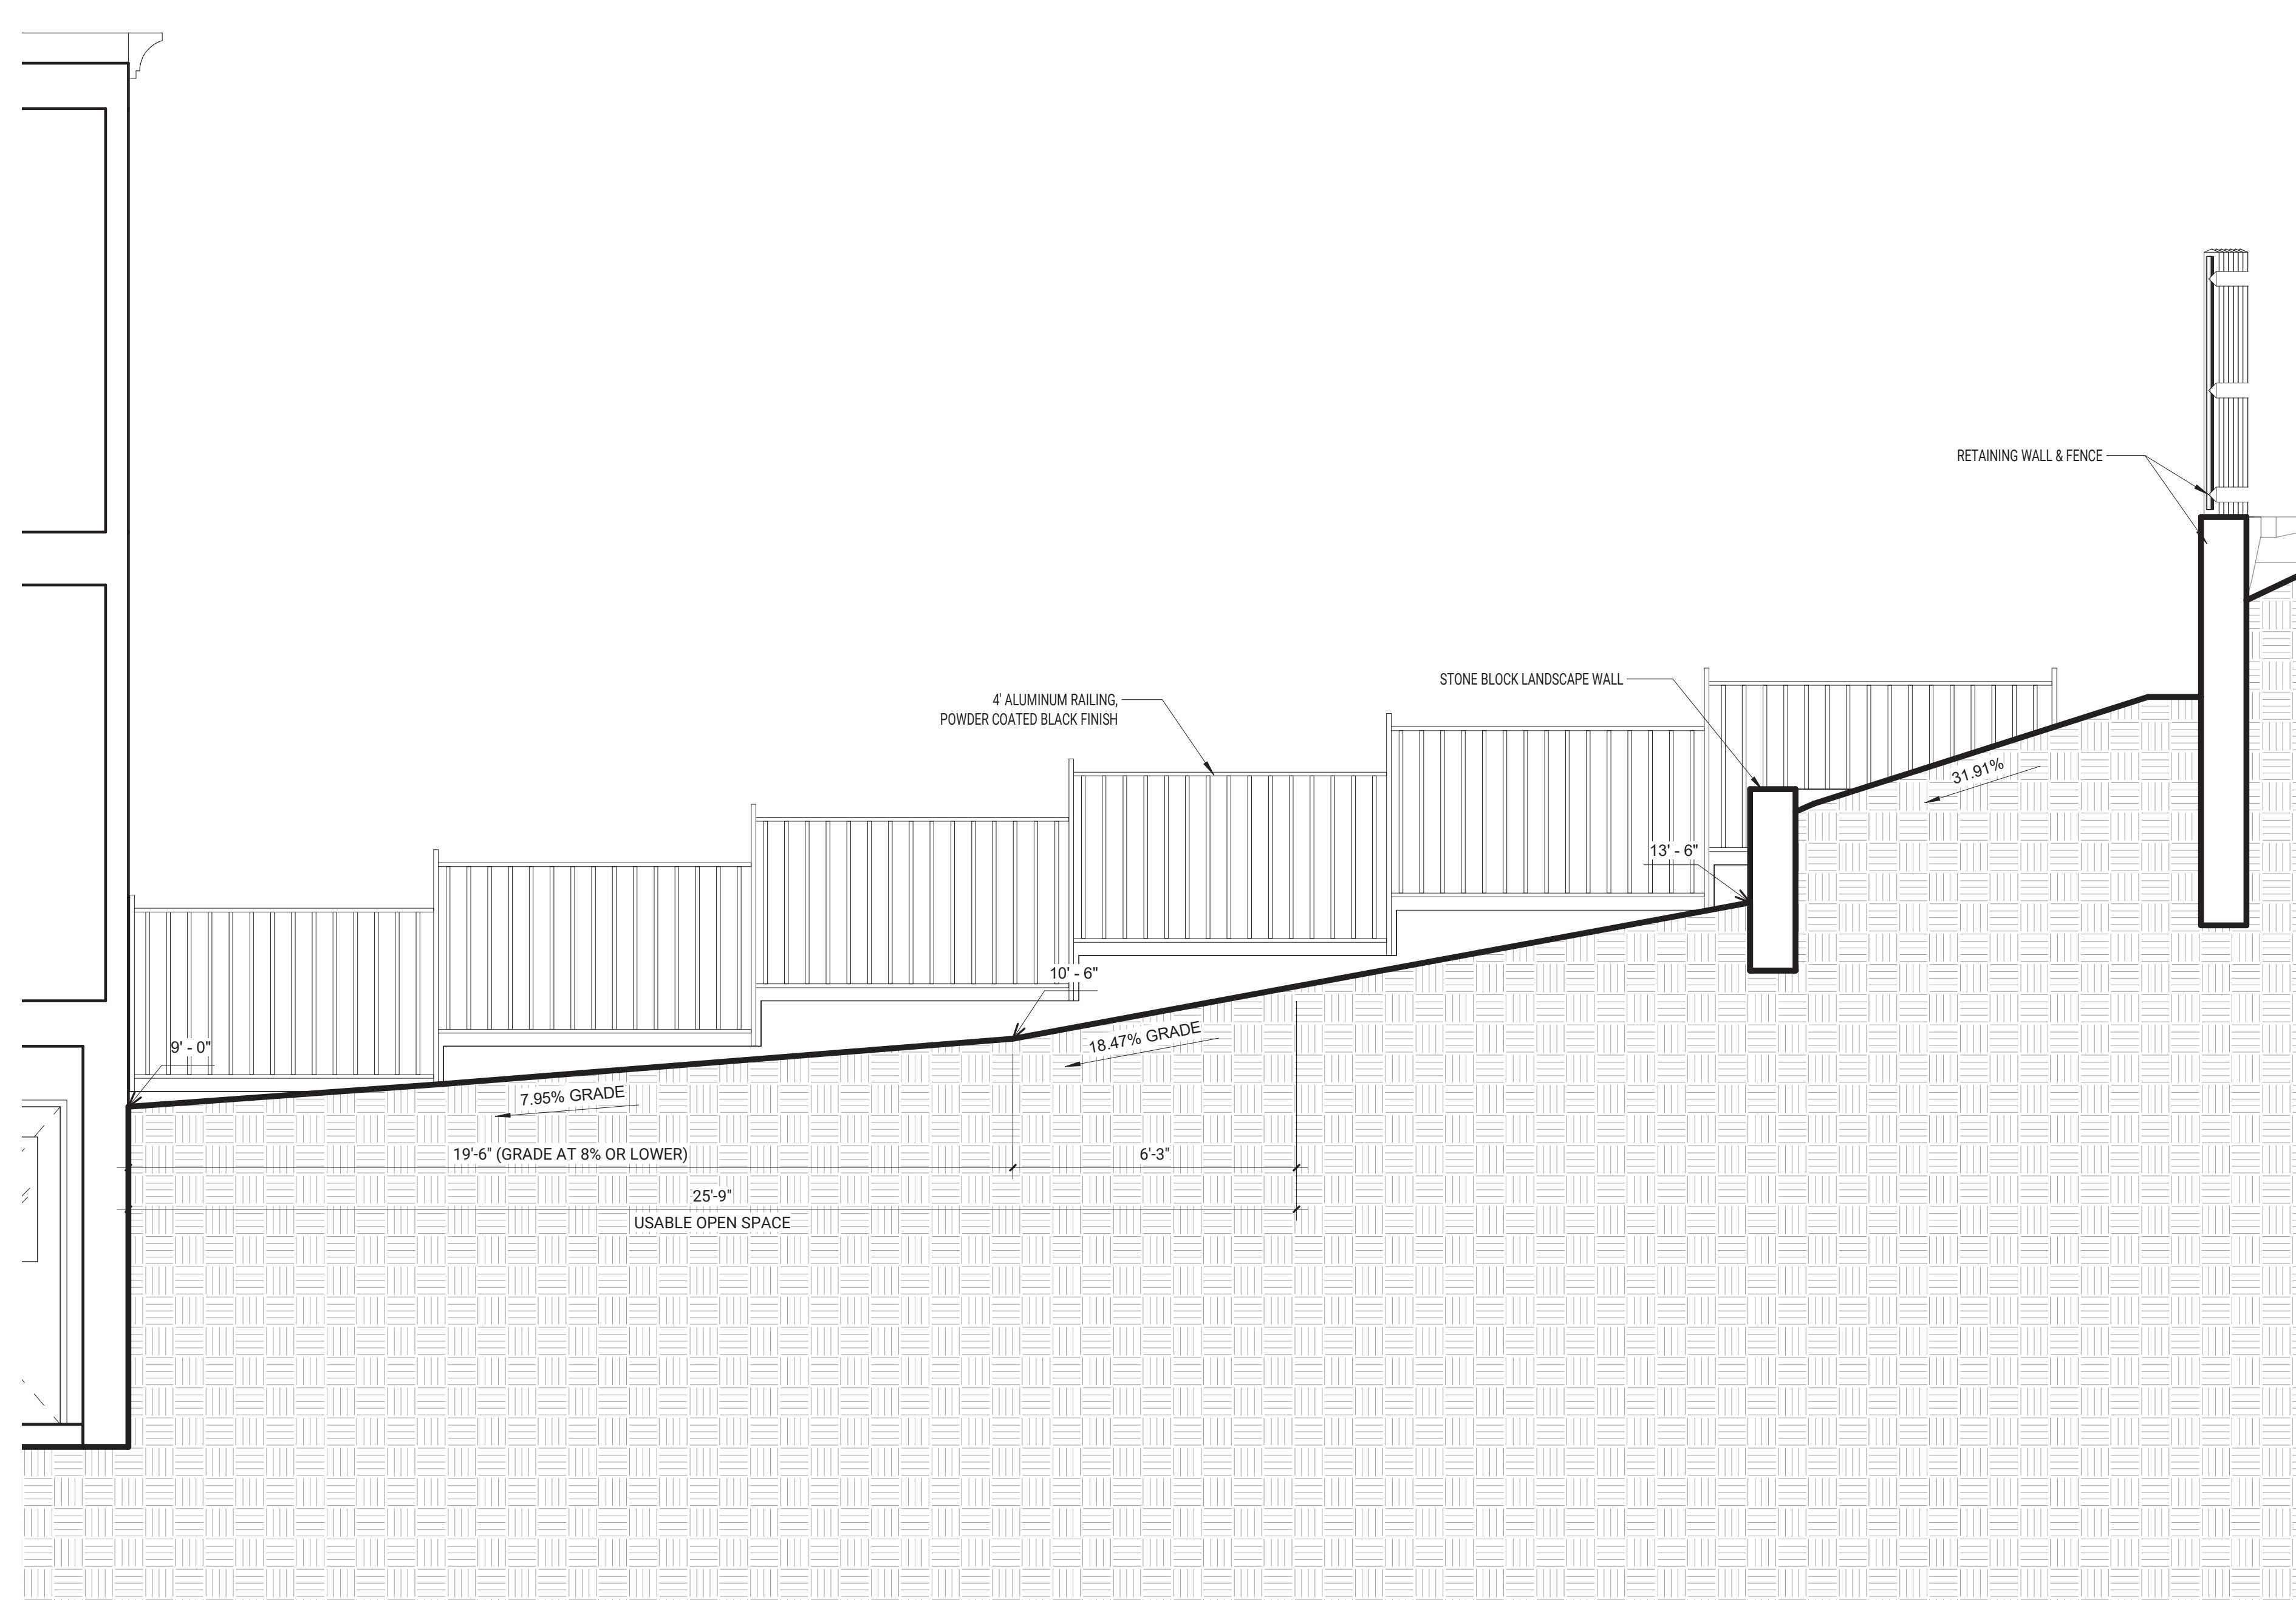

PROPOSED OPEN SPACE SECTION



PROPOSED SIDE YARD WALKWAY



PROPOSED OPEN SPACE