


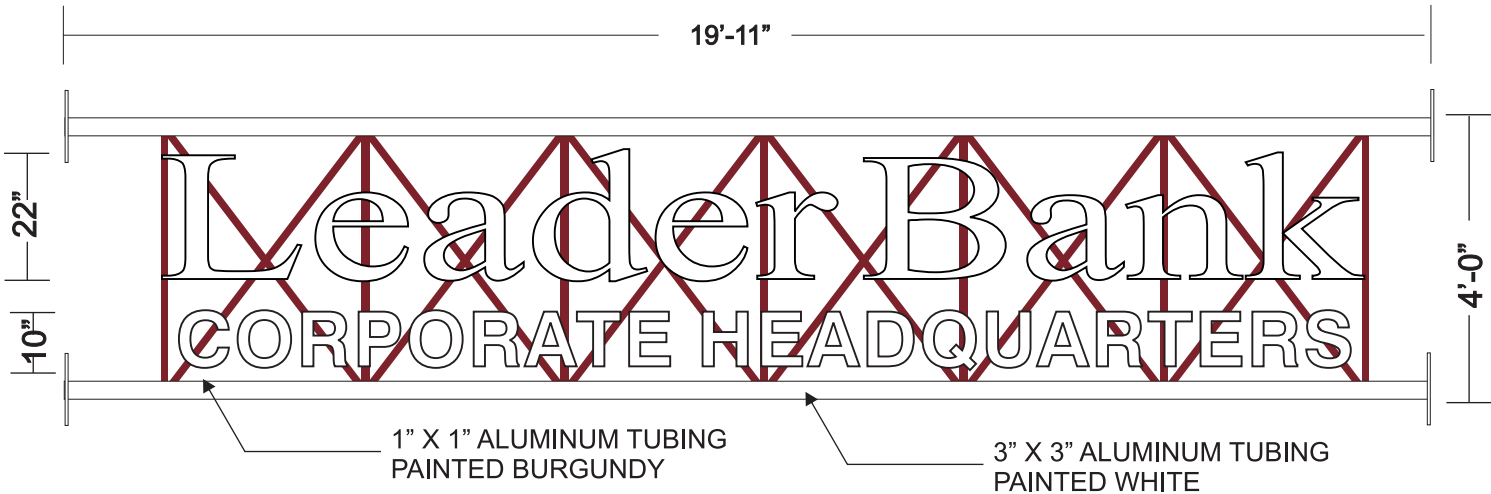

- ILLUMINATED CHANNEL LETTERS. SCALE 3/8" =1'-0"**
- 4" DEEP ALUMINUM CHANNEL LETTERS
 - 3/16" WHITE ACRYLIC FACES
 - ILLUMINATED WITH WHITE LED'S
 - LETTERS MOUNT TO STRUCTURAL TUBING, PAINTED BURGUNDY

OPTION #1

 BATTEN BROS. Sign Advertising 893 MAIN STREET, WAKEFIELD, MA 01880 (781) 245-4800				Project: Leader Bank		Location: Corporate Headquarters 180 Mass Ave., Arlington, MA	Job Description: Wall Sign	Revised
Salesman: Rich		Designer: Ronald						
Scale: 3/4"=1'-0"								
Date: 4/24/18		Sketch #: 57705						
File Name: Leader Bank Corporate Headquarters.cdr								
Customer Approval:								


Note: This is an original copyright drawing created by and owned by Batten Bros., Inc. It is submitted for your personal use in connection with a project being claimed for you by Batten Bros., Inc. It is not to be shown to anyone outside your organization, nor is it to be used, reproduced, copied, or exhibited in any fashion.



BATTEN BROS.
Sign Advertising

893 MAIN STREET, WAKEFIELD, MA 01880
(781) 245-4800

Note: This is an original copyright drawing created by and owned by Batten Bros., Inc. It is submitted for your personal use in connection with a project being planned for you by Batten Bros., Inc. It is not to be shown to anyone outside your organization, nor is it to be used, reproduced, copied, or exhibited in any fashion.

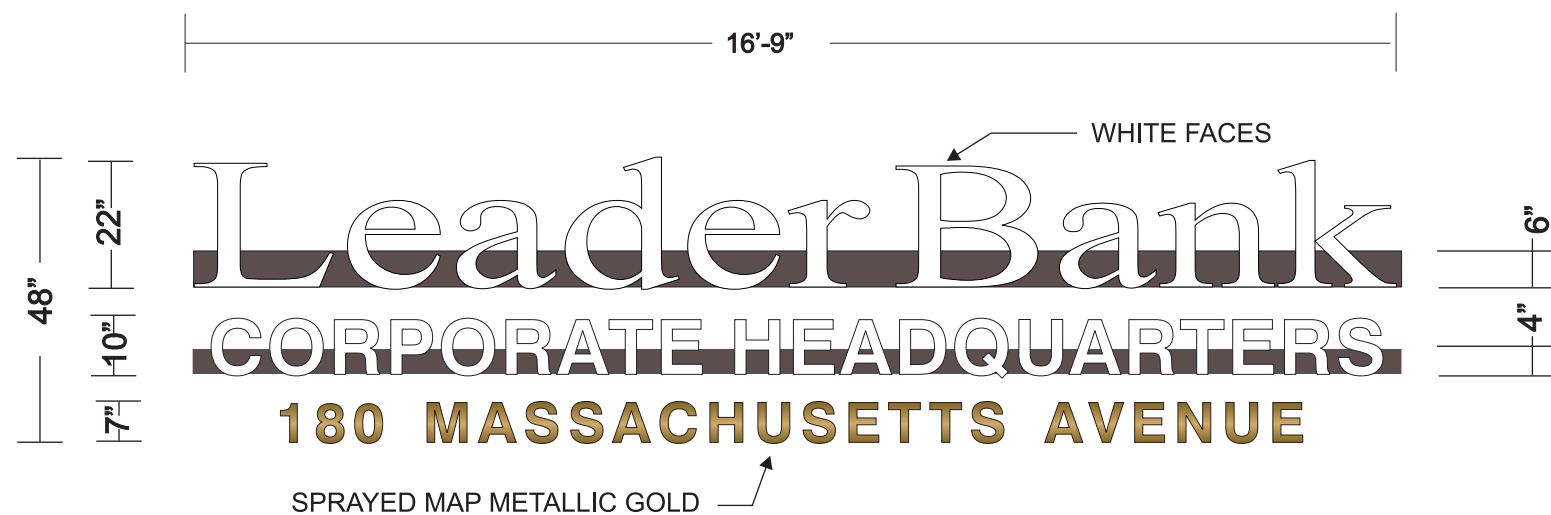

ILLUMINATED CHANNEL LETTERS ON RACEWAY, SCALE 3/8" =1'-0"

- 4" DEEP ALUMINUM CHANNEL LETTERS ON A RACEWAY
- 3/16" WHITE ACRYLIC FACES
- "180 MASSACHUSETTS AVENUE" IS 3/4" THICK ACRYLIC, SPRAYED MAP METALLIC GOLD
- ILLUMINATED WITH WHITE LED'S
- LETTERS MOUNT TO RACEWAY, PAINTED TO MATCH BUILDING

OPTION #2

B BATTEN BROS. Sign Advertising 893 MAIN STREET, WAKEFIELD, MA 01880 (781) 245-4800	Project: Leader Bank		Location: Corporate Headquarters 180 Mass Ave., Arlington, MA	Job Description: Wall Sign	Revised
	Salesman: Rich	Designer: Ronald			
	Scale: 3/4"=1'-0"				
	Date: 4/24/18	Sketch #: 57705	File Name: Leader Bank Corporate Headquarters.cdr		
	Customer Approval: This is an original copyright drawing created by and owned by Batten Bros., Inc. It is submitted for your personal use in connection with a project being prepared for you by Batten Bros., Inc. It is not to be shown to anyone outside your organization, nor is it to be used, reproduced, copied, or exhibited in any fashion.				




PROPOSED NEW LETTERS SCALE 3/32"=1'-0"




ILLUMINATED CHANNEL LETTERS ON RACEWAY. SCALE 3/8" =1'-0"

- 4" DEEP ALUMINUM CHANNEL LETTERS ON A RACEWAY
- 3/16" WHITE ACRYLIC FACES
- ILLUMINATED WITH WHITE LED'S
- LETTERS MOUNT TO RACEWAY, PAINTED TO MATCH BUILDING

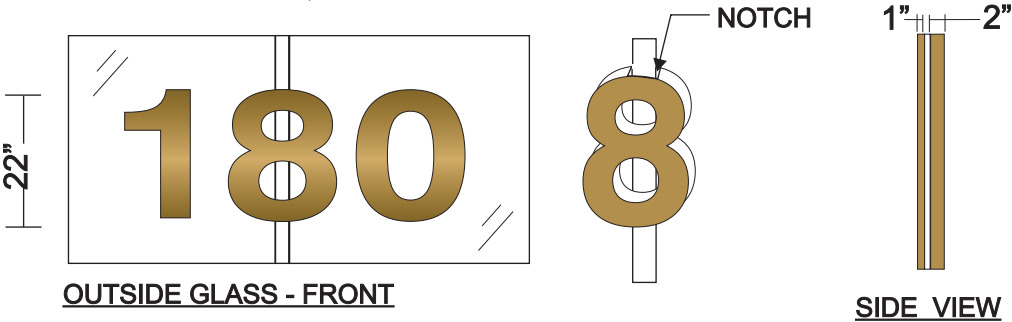

OUTSIDE GLASS - FRONT

- FAB ALUMINUM "NUMERALS SCALE=1/2" 1'-0"**
- 2" DEEP FABRICATED ALUMINUM NUMERALS
 - PAINTED MAP METALLIC GOLD
 - LETTERS HAVE SOLID BACKS "NOTCH IN NUMBER "8"
 - TAPE MOUNTED TO GLASS

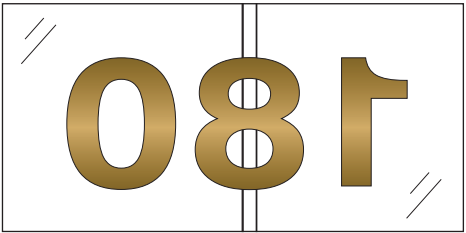

- INSIDE GLASS - BACKS**
- 1" THICK ACRYLIC TAPE MOUNT TO GLASS
 - PAINTED MAP METALLIC GOLD

OPTION #3

Project: Leader Bank		Location:	Job Description:	Revised
Salesman: Rich	Designer: Ronald	Corporate Headquarters 180 Mass Ave., Arlington, MA	Wall Sign	
Scale: 3/4"=1'-0"				
Date: 4/24/18	Sketch #: 57705	File Name: Leader Bank Corporate Headquarters.cdr		
Customer Approval:				



BATTEN BROS.
Sign Advertising

893 MAIN STREET, WAKEFIELD, MA 01880
(781) 245-4800

Note: This is an original copyright drawing created by and owned by Batten Bros., Inc. It is submitted for your personal use in connection with a project being planned for you by Batten Bros., Inc. It is not to be shown to anyone outside your organization, nor is it to be used, reproduced, copied, or exhibited in any fashion.



ILLUMINATED CHANNEL LETTERS ON RACEWAY, SCALE 3/8" =1'-0"
- 4" DEEP ALUMINUM CHANNEL LETTERS ON A RACEWAY
- 3/16" WHITE ACRYLIC FACES
- ILLUMINATED WITH WHITE LED'S
- LETTERS MOUNT TO RACEWAY, PAINTED TO MATCH BUILDING

OPTION #4

 BATTEN BROS. Sign Advertising	893 MAIN STREET, WAKEFIELD, MA 01880 (781) 245-4800		Project: Leader Bank		Location: Corporate Headquarters 180 Mass Ave., Arlington, MA	Job Description: Wall Sign	Revised
			Salesman: Rich				
			Designer: Ronald				
			Scale: 3/4"=1'-0"				
			Date: 4/24/18	Sketch #: 57705	File Name: Leader Bank Corporate Headquarters.cdr		

Note: This is an original copyright drawing created by and owned by Batten Bros., Inc. It is submitted for your personal use in connection with a project being performed for you by Batten Bros., Inc. It is not to be shown to anyone outside your organization, nor is it to be used, reproduced, copied, or exhibited in any fashion.

Customer Approval: